



8/23/99

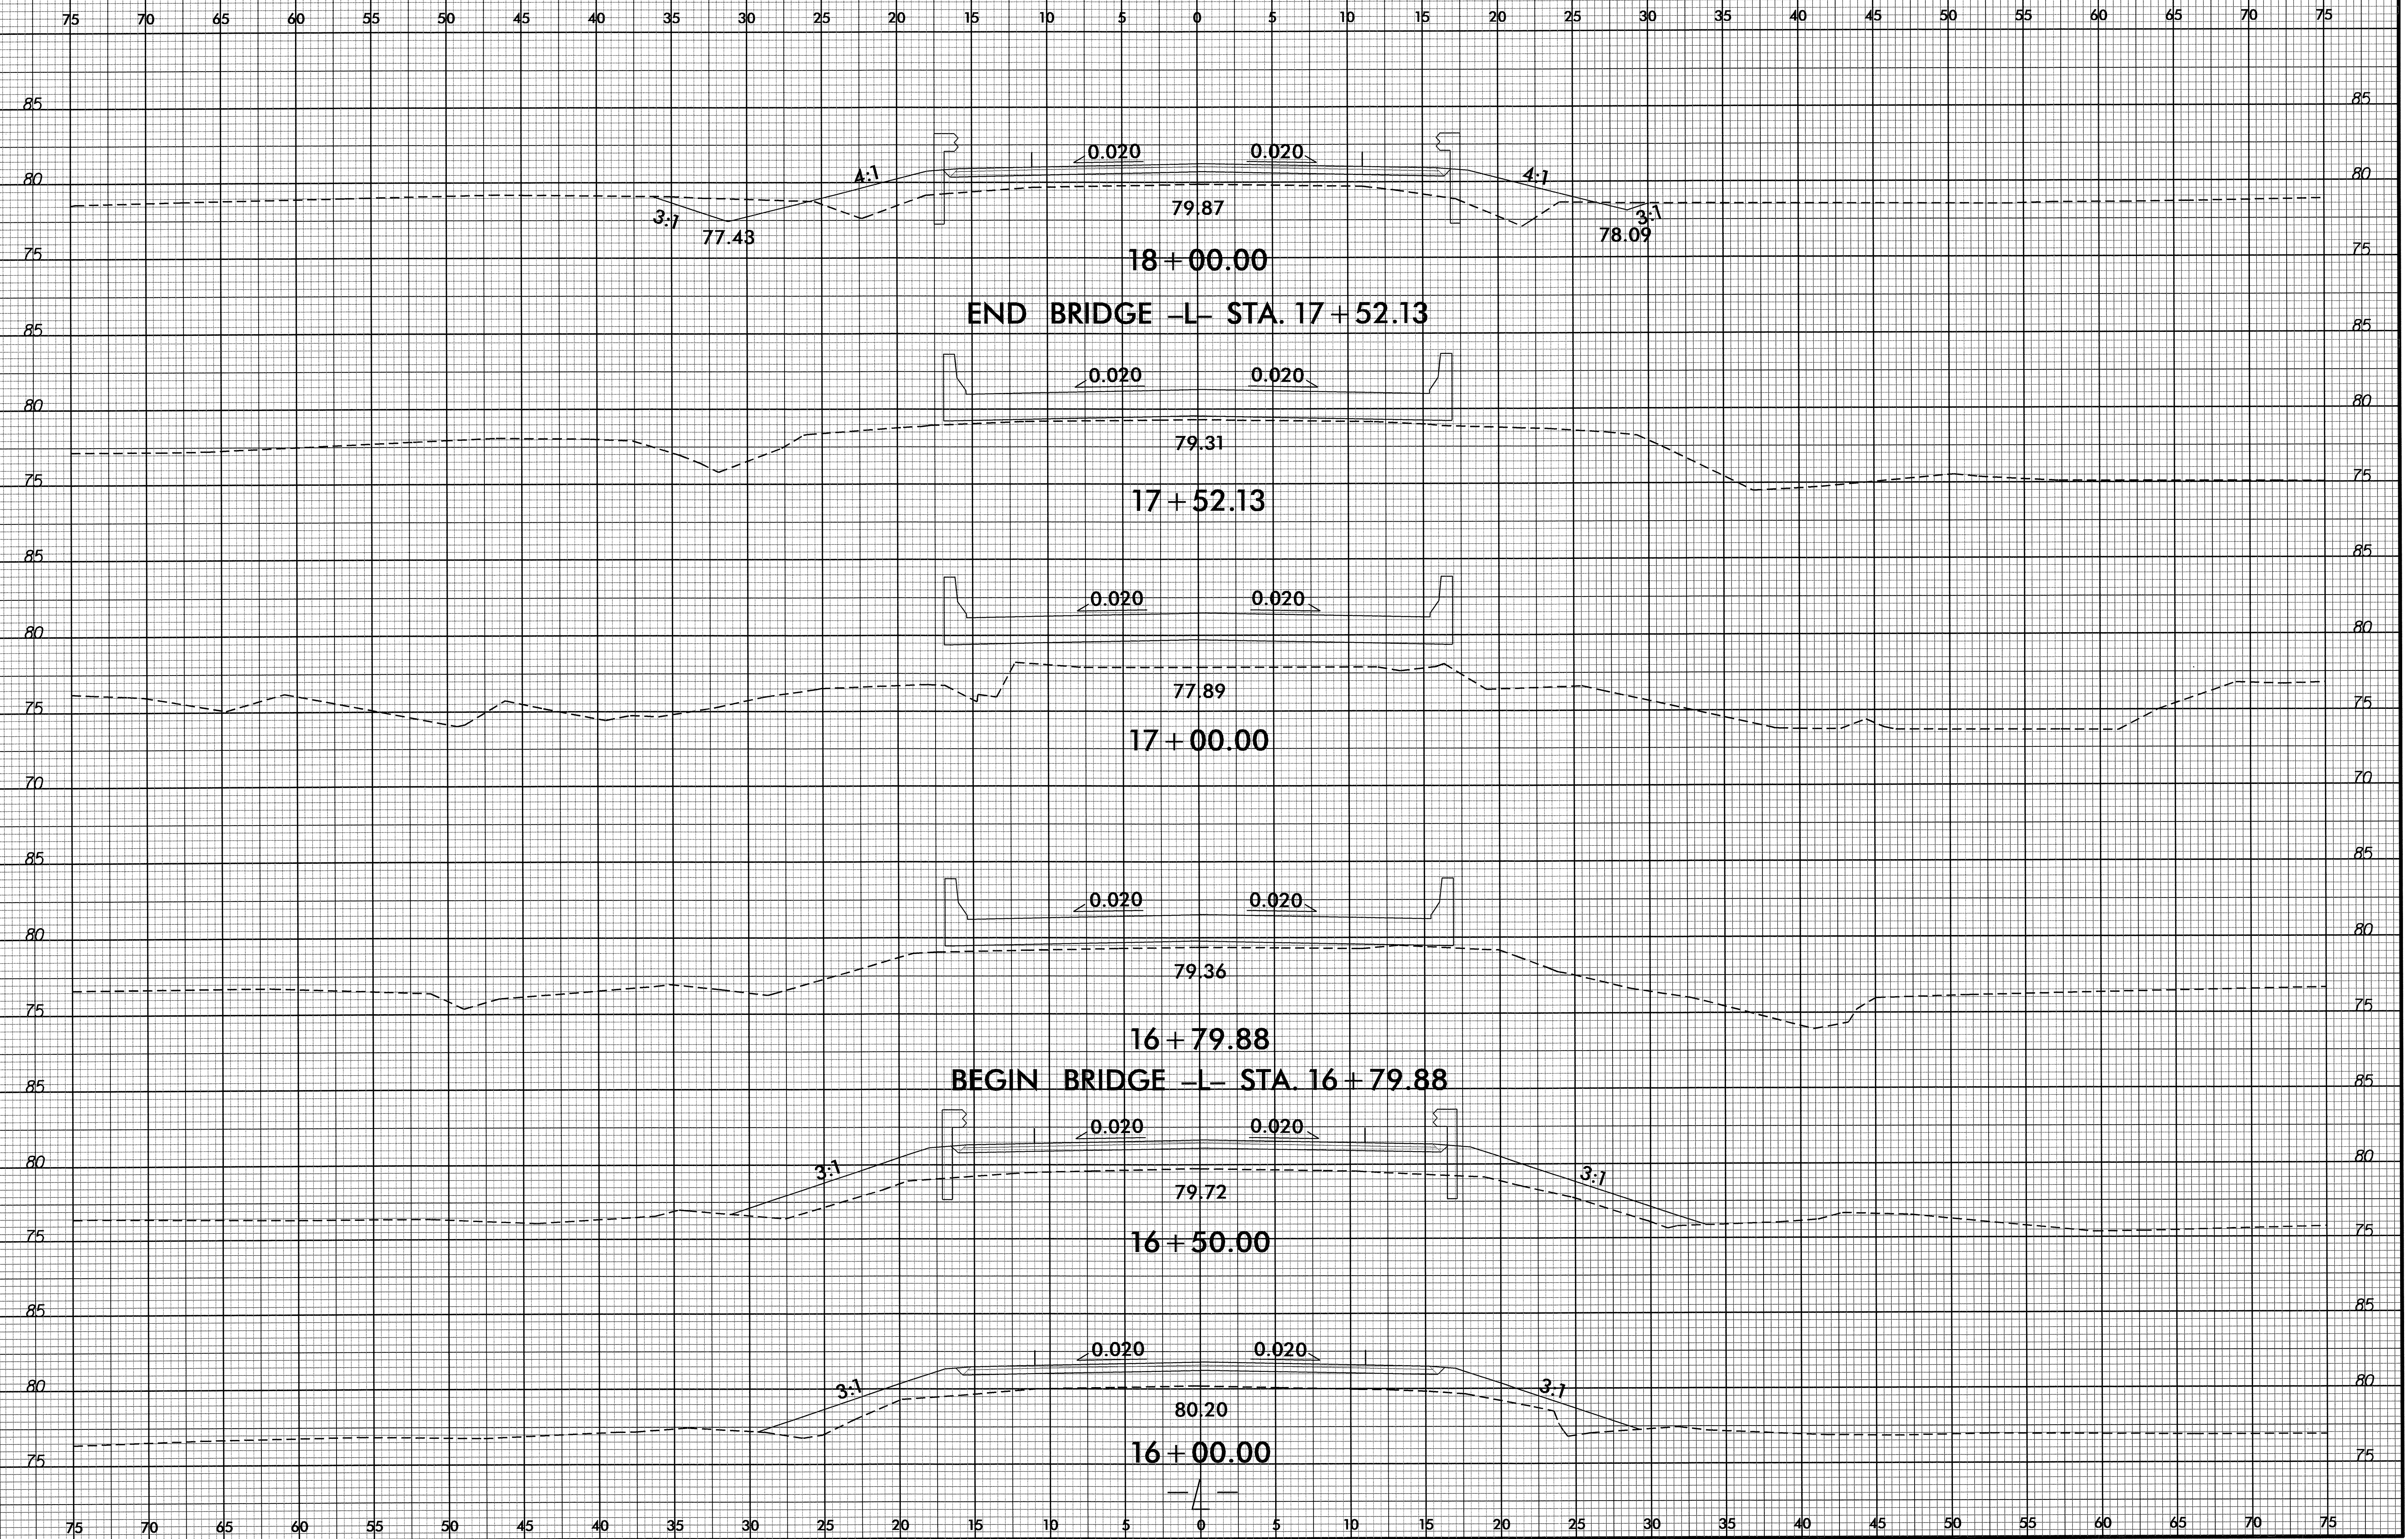

07-AUG-2012 13:58  
S:\PROJECTS\164736-rdy-xpl.dgn  
164736.dwg

8/23/99

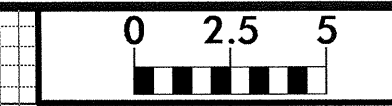

PROJ. REFERENCE NO.	SHEET NO.
B-4736	X-3

75 70 65 60 55 50 45 40 35 30 25 20 15 10 5 0 5 10 15 20 25 30 35 40 45 50 55 60 65 70 75

END PROJECT -L- STA. 20 + 00.00

82.34  
20 + 00.00

EXIST. 3:1  
81.81  
19 + 50.00

0.020 3:1  
81.16  
19 + 00.00

0.020 4:1  
80.51  
18 + 50.00

3:1 78.34

3:1 78.29

07-AUG-2002 13:58  
P:\PROJECTS\B-4736-X-3\B-4736-rdy\_xpl.dgn

75 70 65 60 55 50 45 40 35 30 25 20 15 10 5 0 5 10 15 20 25 30 35 40 45 50 55 60 65 70 75