



SIGN NUMBER: 301 TYPE: D QUANTITY: 1 SIGN WIDTH: 3'-6" HEIGHT: 1'-0" TOTAL AREA: 3.5 Sq.Ft. BORDER TYPE: FLUSH RECESS: 0" WIDTH: 0.5" RADII: 1.5" NO. Z BARS: LENGTH:	BACKG COLOR: Green COPY COLOR: White SYMBOL	DESIGN BY: ADK PROJECT ID: U-4716B	CHECKED BY: TRT/CAJ DIV: 5	DATE: June 2012
--	---	---------------------------------------	-------------------------------	-----------------

Spacing Factor is 1 unless specified otherwise

LETTER POSITIONS

Letter spacings are to start of next letter													Series/Size Text Length
D	U	R	H	A	M	C	O						D 2000
5.3	3.6	3.7	3.4	3.3	4	3.1	4	3.5	2.8	5.3			31.5

SIGN NUMBER: 302 TYPE: D QUANTITY: 1 SIGN WIDTH: 3'-0" HEIGHT: 1'-0" TOTAL AREA: 3.0 Sq.Ft. BORDER TYPE: FLUSH RECESS: 0" WIDTH: 0.5" RADII: 1.5" NO. Z BARS: LENGTH:	BACKG COLOR: Green COPY COLOR: White SYMBOL	DESIGN BY: ADK PROJECT ID: U-4716B	CHECKED BY: TRT/CAJ DIV: 5	DATE: June 2012
--	---	---------------------------------------	-------------------------------	-----------------

Spacing Factor is 1 unless specified otherwise

LETTER POSITIONS

Letter spacings are to start of next letter										Series/Size Text Length
W	A	K	E	C	O					D 2000
5.9	3.8	4	3.5	2.5	4	3.5	2.8	5.9		24.1

SIGN NUMBER: 303 TYPE: D QUANTITY: 1 SIGN WIDTH: 3'-6" HEIGHT: 1'-6" TOTAL AREA: 5.3 Sq.Ft. BORDER TYPE: FLUSH RECESS: 0" WIDTH: 0.5" RADII: 1.5" NO. Z BARS: LENGTH:	BACKG COLOR: Green COPY COLOR: White SYMBOL	DESIGN BY: ADK PROJECT ID: U-4716B	CHECKED BY: TRT/CAJ DIV: 5	DATE: June 2012
--	---	---------------------------------------	-------------------------------	-----------------


Spacing Factor is 1 unless specified otherwise

LETTER POSITIONS

Letter spacings are to start of next letter													Series/Size Text Length
M	O	R	R	I	S	V	I	L	L	E			EM 2000
4.1	4.7	4	3	3	2	3.4	4.2	2.4	2.4	2	2.6	4.1	33.7
T	O	W	N	L	I	M	I	T					D 2000
9.9	2.2	2.5	3.1	2	3	2.3	1.2	3.1	0.9	1.9	9.9		22.3

APPROVED: *[Signature]* DATE: 7-31-12

SEAL

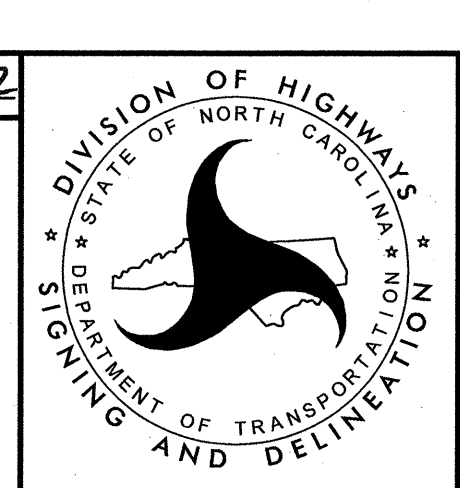










SIGNING AND DELINEATION

SIGN DESIGNS



0371DEL_P17-18

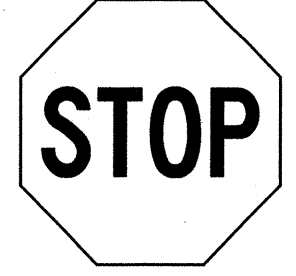

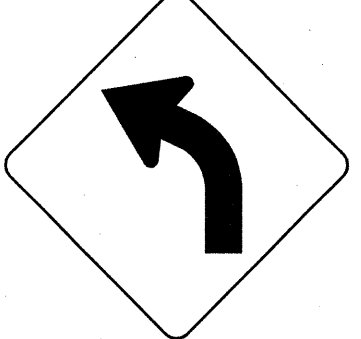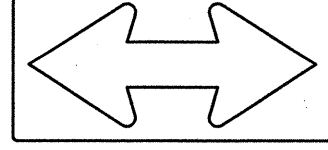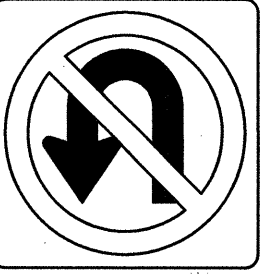PROJ. REFERENCE NO. U-4716B	SHEET NO. SIGN-2
--------------------------------	---------------------

<p>401 QUANTITY REQ'D 2</p>  <p>36" X 36" R1-1</p> <p>ONE "U" POST PER SIGN</p>	<p>406 QUANTITY REQ'D 1</p>  <p>36" X 36" W3-5</p> <p>ONE "U" POST PER SIGN</p>					
<p>402 QUANTITY REQ'D 2</p>  <p>30" X 36" R2-1</p> <p>ONE "U" POST PER SIGN</p>	<p>407 QUANTITY REQ'D 1</p>  <p>36" X 36" W1-2L</p> <p>ONE "U" POST PER SIGN</p>					
<p>403 QUANTITY REQ'D 1</p>  <p>48" X 24" W1-7</p> <p>TWO "U" POSTS PER SIGN</p>	<p>408 QUANTITY REQ'D 2</p>  <p>24 X 24 R3-4</p> <p>MOUNTED ON EXISTING "U" POST IN ONE INSTALLATION MOUNTED ON SIGNAL MAST ARM IN ONE INSTALLATION</p>					
<p>404 QUANTITY REQ'D 3</p>  <p>30" X 36" R2-1</p> <p>ONE "U" POST PER SIGN</p>	<p>409 QUANTITY REQ'D 4</p>  <p>18 X 6 R3-4</p> <p>MOUNTED ON EXISTING "U" POST IN THREE INSTALLATIONS MOUNTED BELOW SIGN 401 IN ONE INSTALLATION</p>					
<p>405 QUANTITY REQ'D 1</p>  <p>30" X 36" R2-1</p> <p>ONE "U" POST PER SIGN</p>						

APPROVED: *[Signature]* DATE: 7-3-12

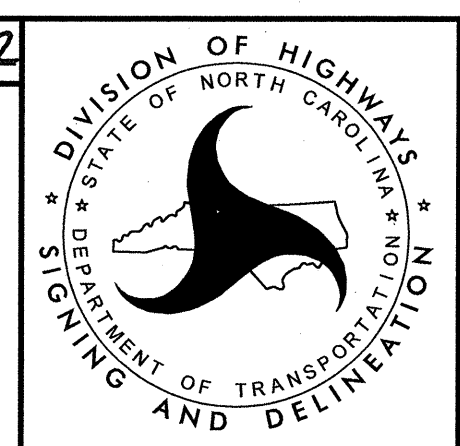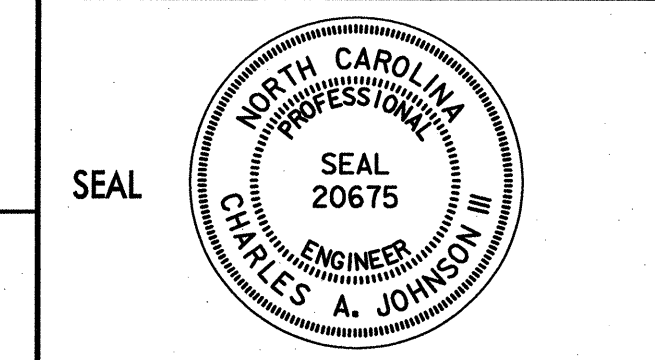

SIGNING AND DELINEATION

TYPE 'E' SIGNS

HNTB
 HNTB NORTH CAROLINA, P.C.
 343 E. Six Forks Road, Suite 200
 Raleigh, North Carolina 27609
 NC License No. C-1524