

STATE OF NORTH CAROLINA
DEPARTMENT OF TRANSPORTATION

TIP NO. B-4273	SHEET NO. PMP-1
APPROVED: <i>RWT</i>	
DATE: 5/1/12	
SEAL	

PAVEMENT MARKING PLAN
SCOTLAND /HOKE COUNTY

LOCATION: BRIDGE NO. 47 OVER LUMBER RIVER
ON US 401

T.I.P.: B-4273

CONTRACT: C202947

ROADWAY STANDARD DRAWING

THE FOLLOWING ROADWAY STANDARDS AS APPEAR IN "ROADWAY STANDARD DRAWINGS" - PROJECT SERVICES UNIT - N.C. DEPARTMENT OF TRANSPORTATION - RALEIGH, N.C., DATED JANUARY 2012 ARE APPLICABLE TO THIS PROJECT AND BY REFERENCE HEREBY ARE CONSIDERED A PART OF THESE PLANS:

STD. NO.	TITLE
1205.01	PAVEMENT MARKINGS - LINE TYPES AND OFFSETS
1205.02	PAVEMENT MARKINGS - 2 LANE AND MULTILANE ROADWAYS
1205.12	PAVEMENT MARKINGS - BRIDGES
1261.01	GUARDRAIL AND BARRIER DELINEATOR SPACING
1261.02	GUARDRAIL AND BARRIER DELINEATOR TYPES
1262.01	GUARDRAIL END DELINEATION

GENERAL NOTES

THE FOLLOWING GENERAL NOTES APPLY AT ALL TIMES FOR THE DURATION OF THE CONSTRUCTION PROJECT, EXCEPT WHEN OTHERWISE NOTED IN THE PLAN, OR DIRECTED BY THE ENGINEER.


- A) INSTALL PAVEMENT MARKINGS AND PAVEMENT MARKERS ON THE FINAL SURFACE AS FOLLOWS:
- | ROAD NAME | MARKING | MARKER |
|-----------|----------------------|--------|
| US 401 | THERMOPLASTIC | RAISED |
| BRIDGE | COLD APPLIED PLASTIC | RAISED |
- B) TIE PROPOSED PAVEMENT MARKING LINES TO EXISTING PAVEMENT MARKING LINES.
C) REMOVE/REPLACE ANY CONFLICTING/DAMAGED PAVEMENT MARKINGS AND MARKERS.
D) PASSING ZONES WILL BE DETERMINED IN THE FIELD AND MUST BE APPROVED BY THE ENGINEER.

PAVEMENT MARKING SCHEDULE

SYMBOL	DESCRIPTION
COLD APPLIED PLASTIC (4") Type2 - Permanent High Performance	
CA	WHITE EDGELINE
CI	YELLOW DOUBLE CENTER
THERMOPLASTIC(4", 120 MILS)	
TD	3 FT. - 9 FT./SP WHITE MINISKIP
TI	YELLOW DOUBLE CENTER
THERMOPLASTIC(4", 90 MILS)	
TA	WHITE EDGELINE
MARKERS	
PERMANENT RAISED PAVEMENT MARKERS	
MA	YELLOW & YELLOW


PLAN PREPARED BY: N.C.D.O.T. SIGNING AND DELINEATION UNIT



SUSAN B. KUNZ SIGNING & DELINEATION REGIONAL ENGINEER
STACEY JOHNS SIGNING & DELINEATION DESIGN ENGINEER

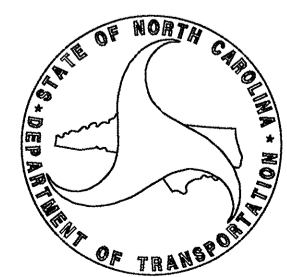

INDEX

SHEET NO.	DESCRIPTION
PMP-1	PAVEMENT MARKING PLAN TITLE AND SCHEDULE SHEET
PMP-2	PAVEMENT MARKING DETAIL

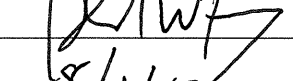APPROVED: 
 DATE: 8/1/12

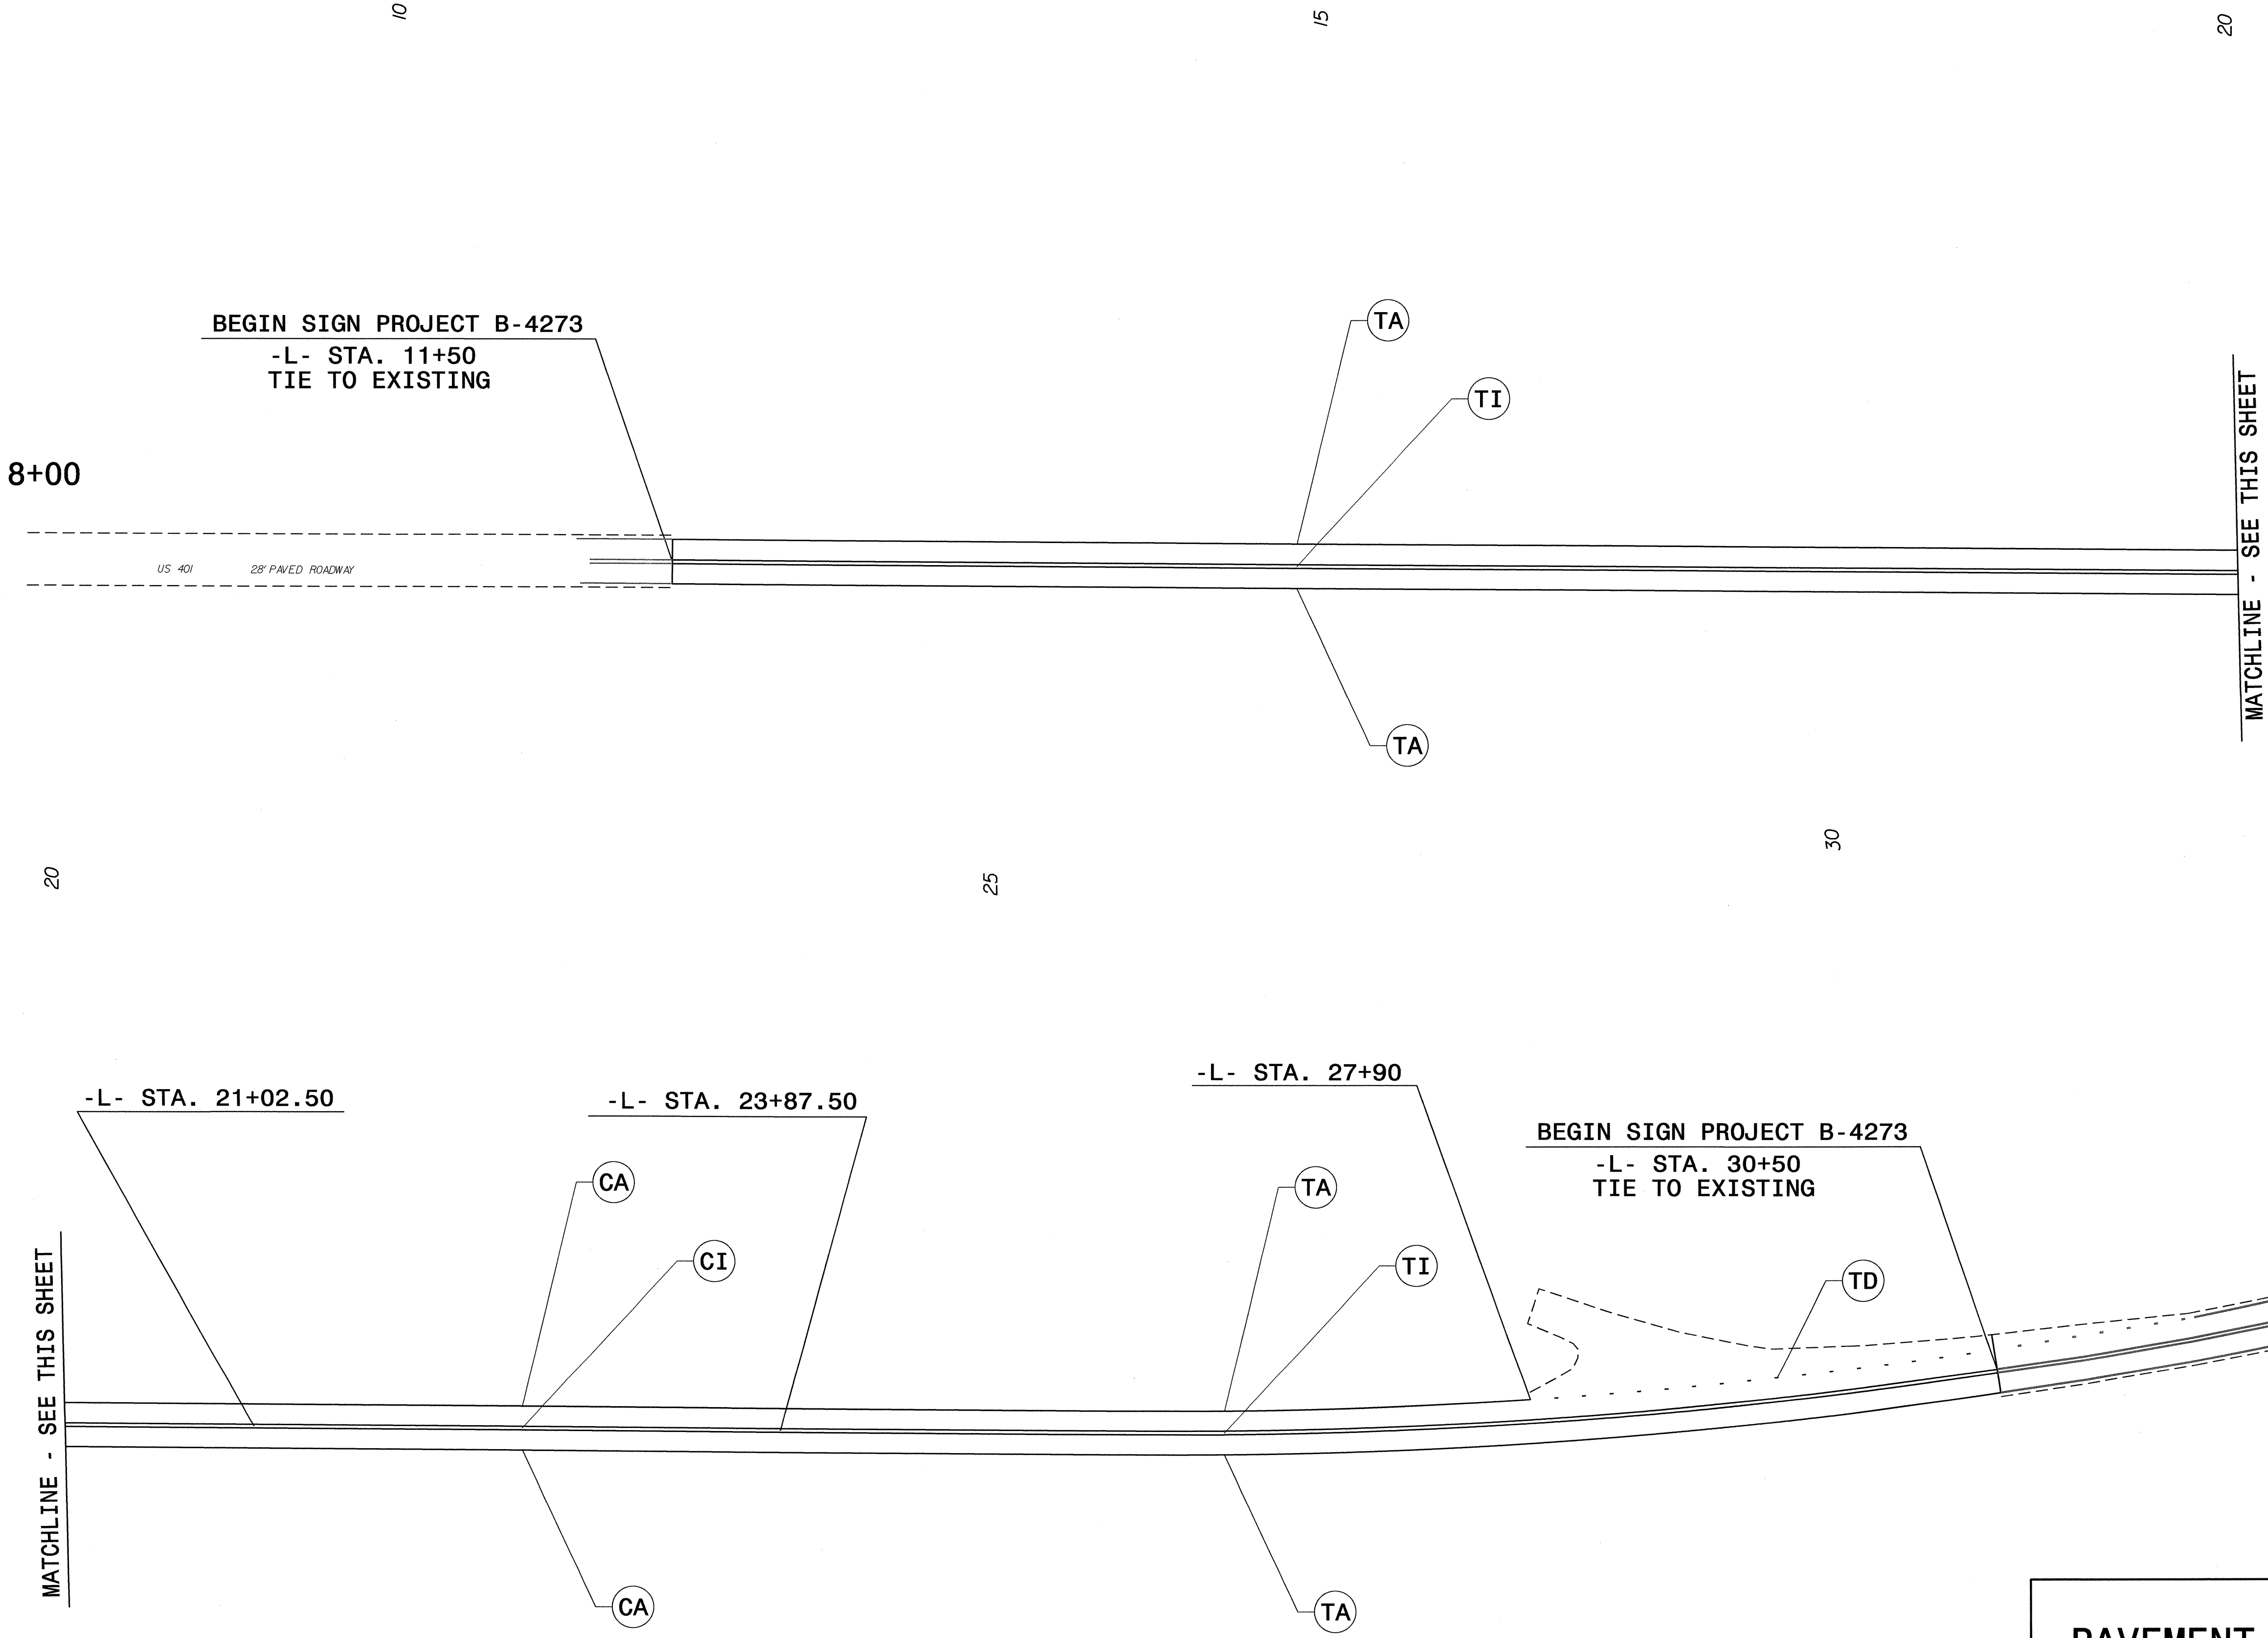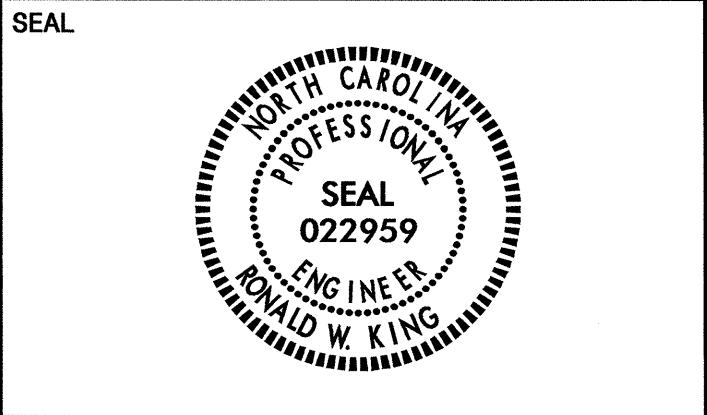

MATCHLINE - SEE THIS SHEET

MATCHLINE - SEE THIS SHEET

PAVEMENT MARKING DETAIL

24-Jul-2012 14:24 C:\Users\jking\Documents\Projects\B-4273\Traffic\Signing\PM\B-4273_Sgn-PMP_2.dgn
 JOHNS AT 1E24757