


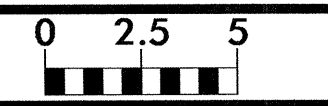


8/23/99



PROJ. REFERENCE NO.  
B-4719

SHEET NO.  
X-1


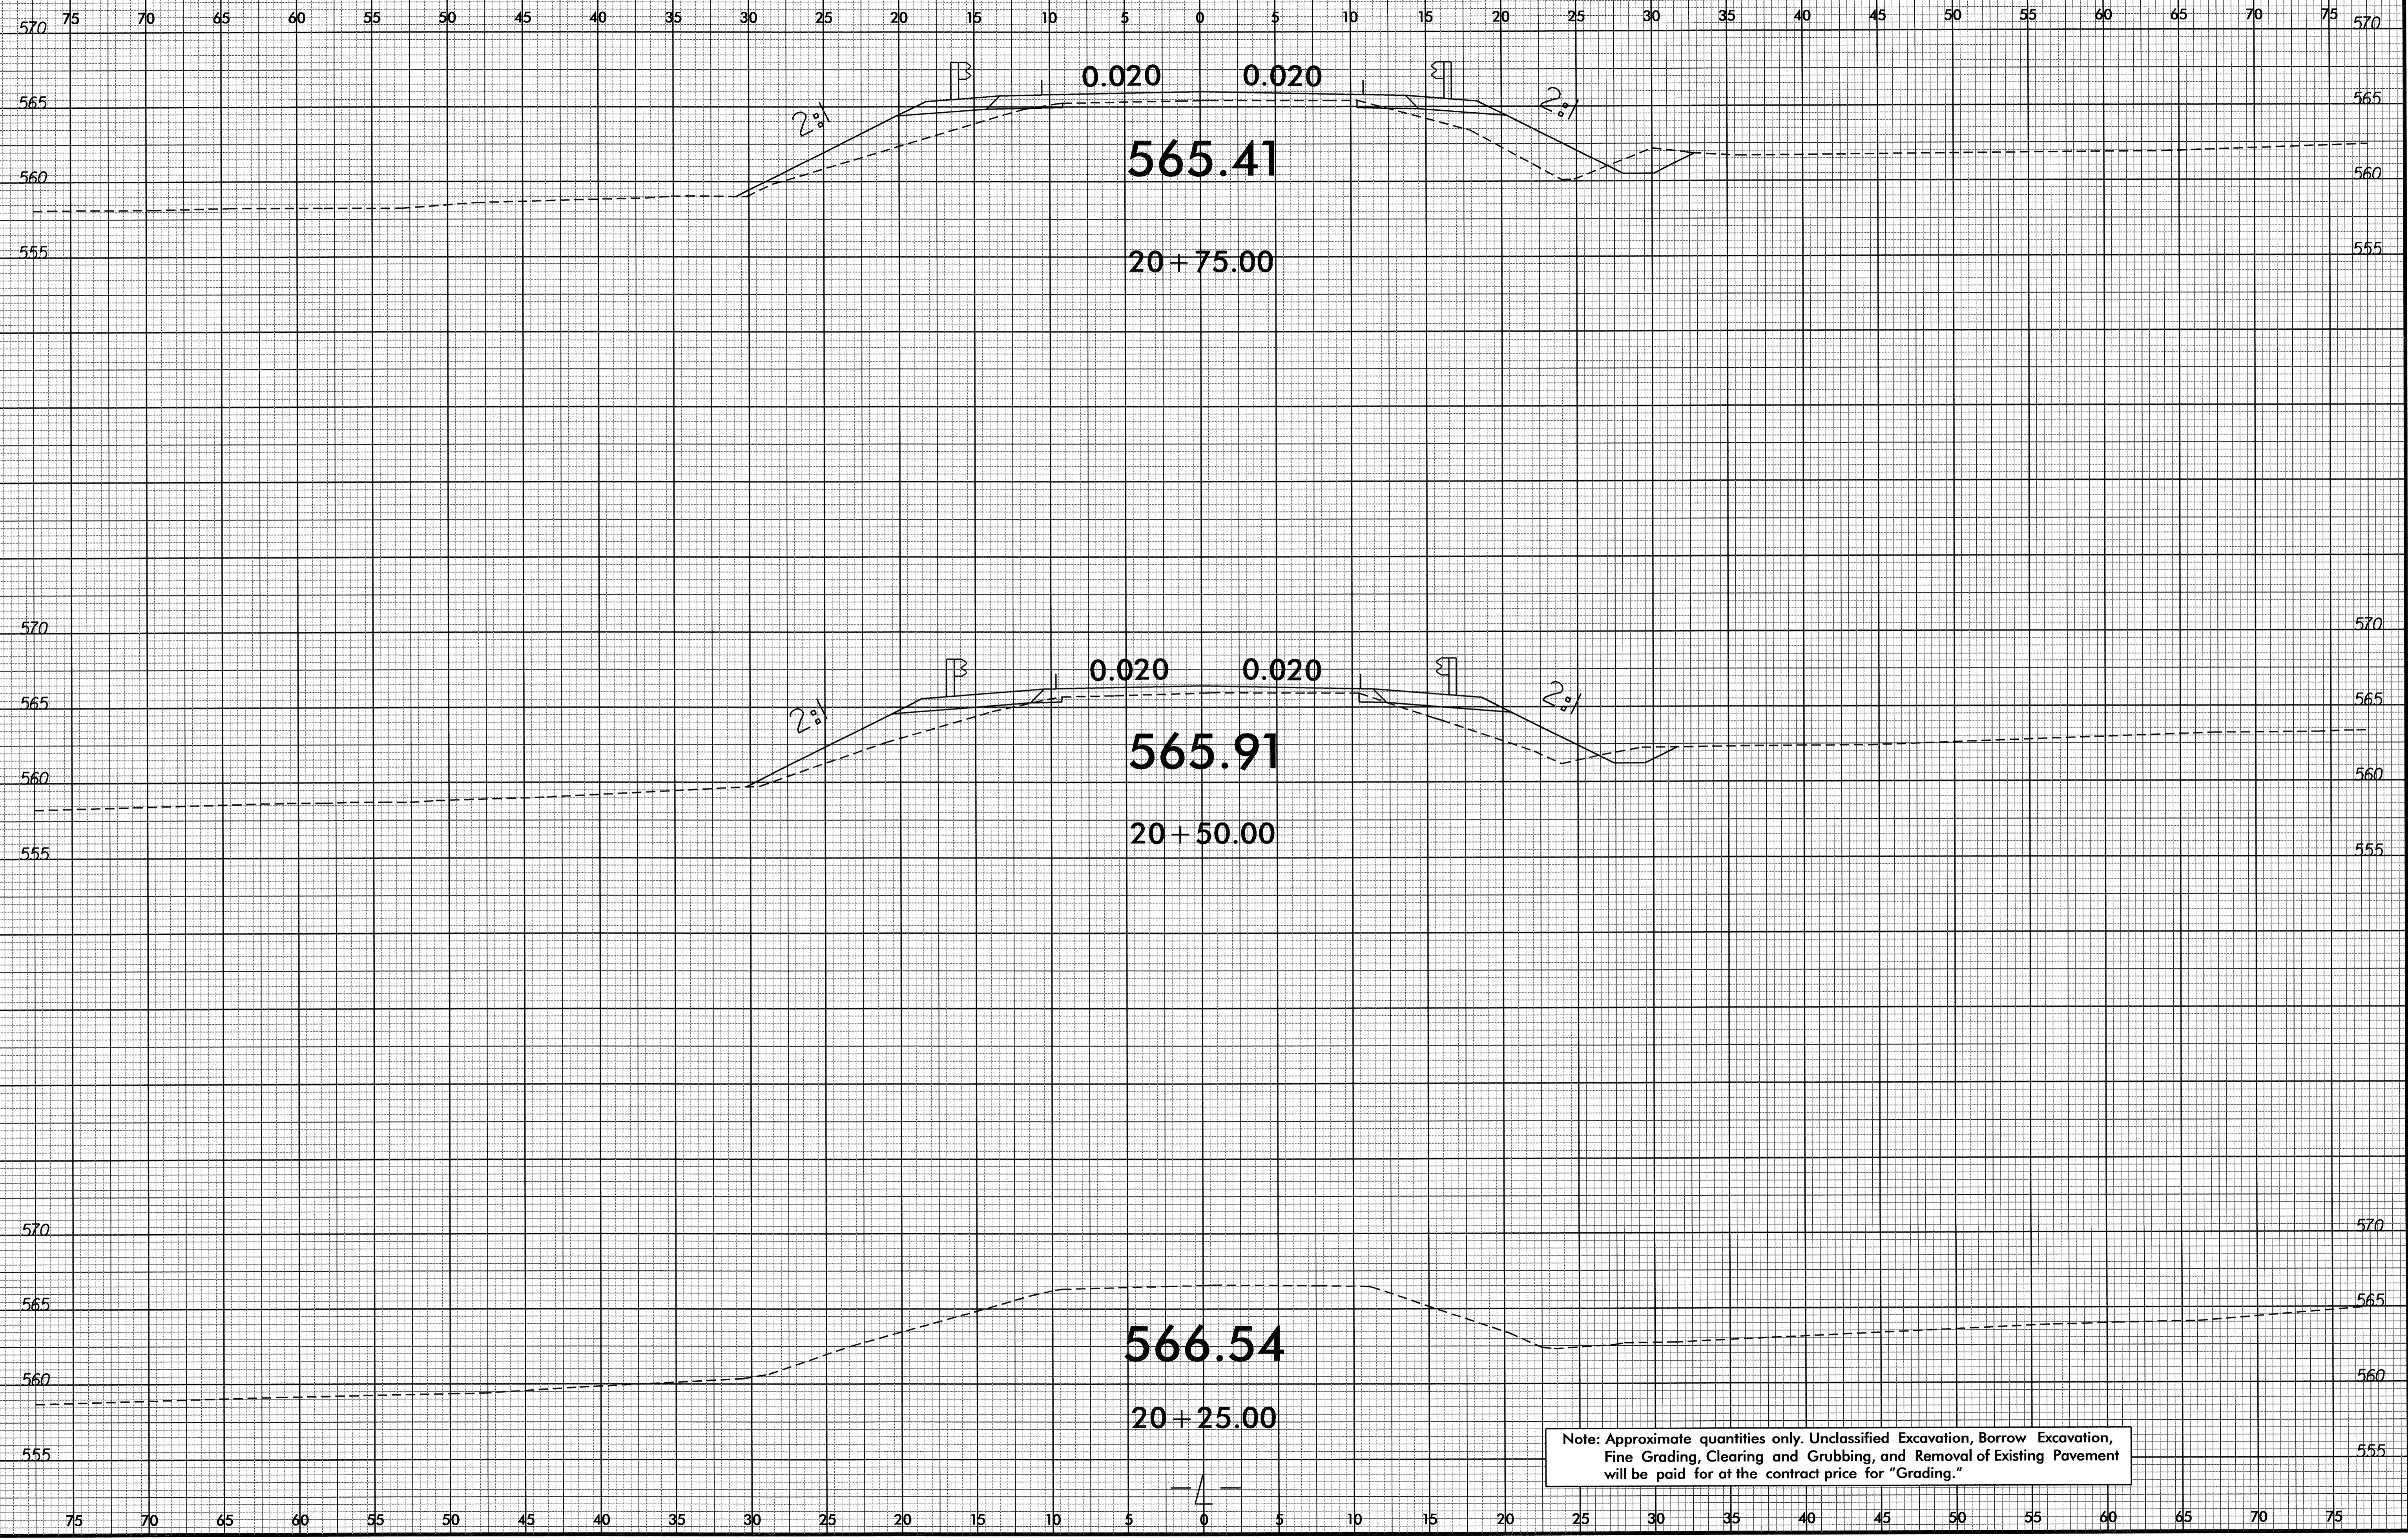


Note: Approximate quantities only. Unclassified Excavation, Borrow Excavation, Fine Grading, Clearing and Grubbing, and Removal of Existing Pavement will be paid for at the contract price for "Grading."

21-SEP-2012 08:42  
 R:\Projects\XSC\B-4719\_Rdy\_xpl.dgn  
 \$\$\$\$\$\$

8/23/99


75 70 65 60 55 50 45 40 35 30 25 20 15 10 5 0 5 10 15 20 25 30 35 40 45 50 55 60 65 70 75

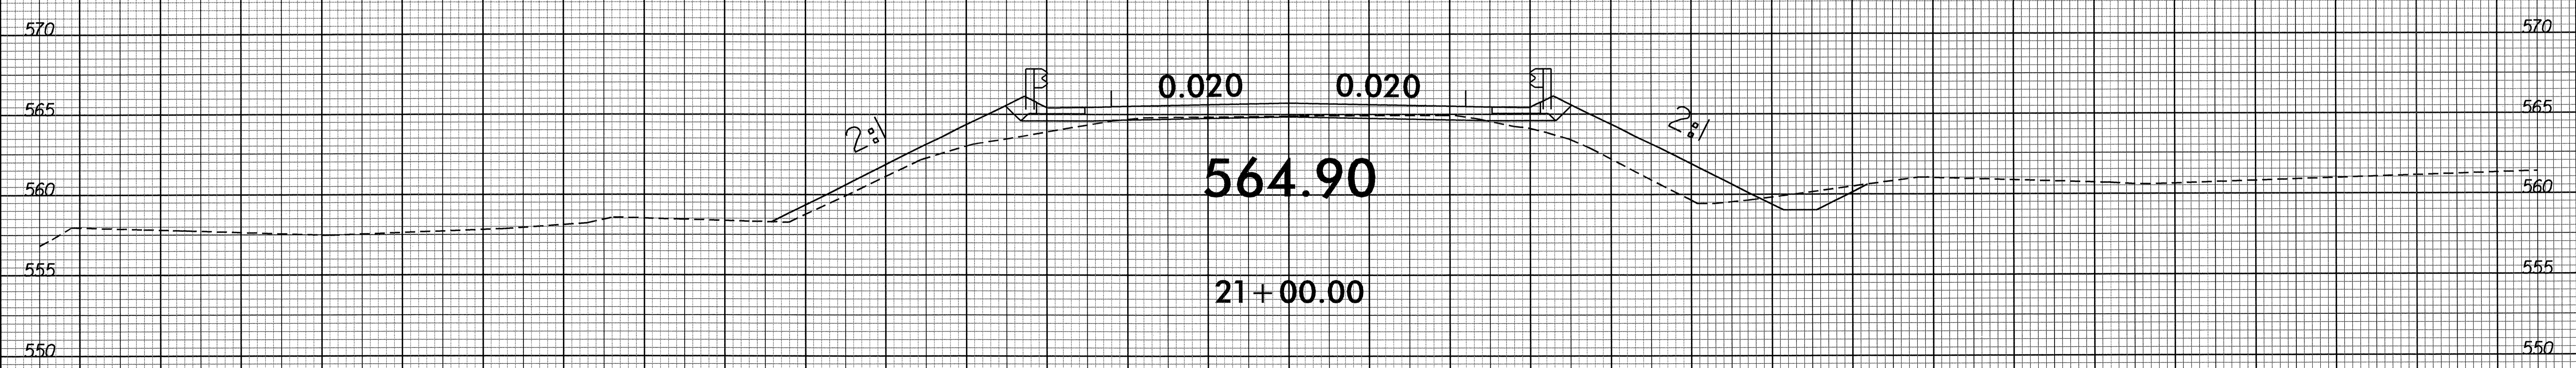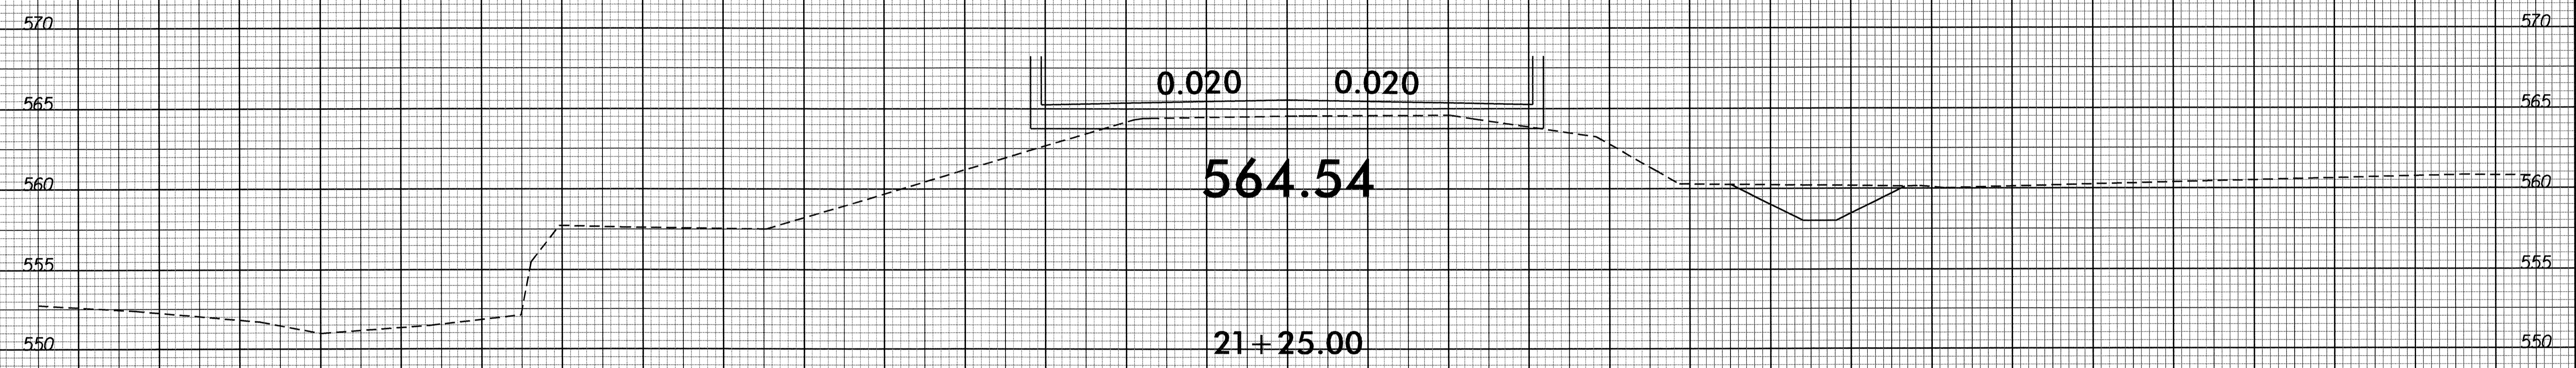

75 70 65 60 55 50 45 40 35 30 25 20 15 10 5 0 5 10 15 20 25 30 35 40 45 50 55 60 65 70 75

21-SEP-2012 08:42  
 R:\Rogdava\XSC\B-4719\_Rdy.xpl.dgn  
 \$\$\$USERNAME\$\$\$



8/23/99

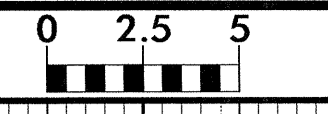

PROJ. REFERENCE NO.  
B-4719

SHEET NO.  
X-3


75 70 65 60 55 50 45 40 35 30 25 20 15 10 5 0 5 10 15 20 25 30 35 40 45 50

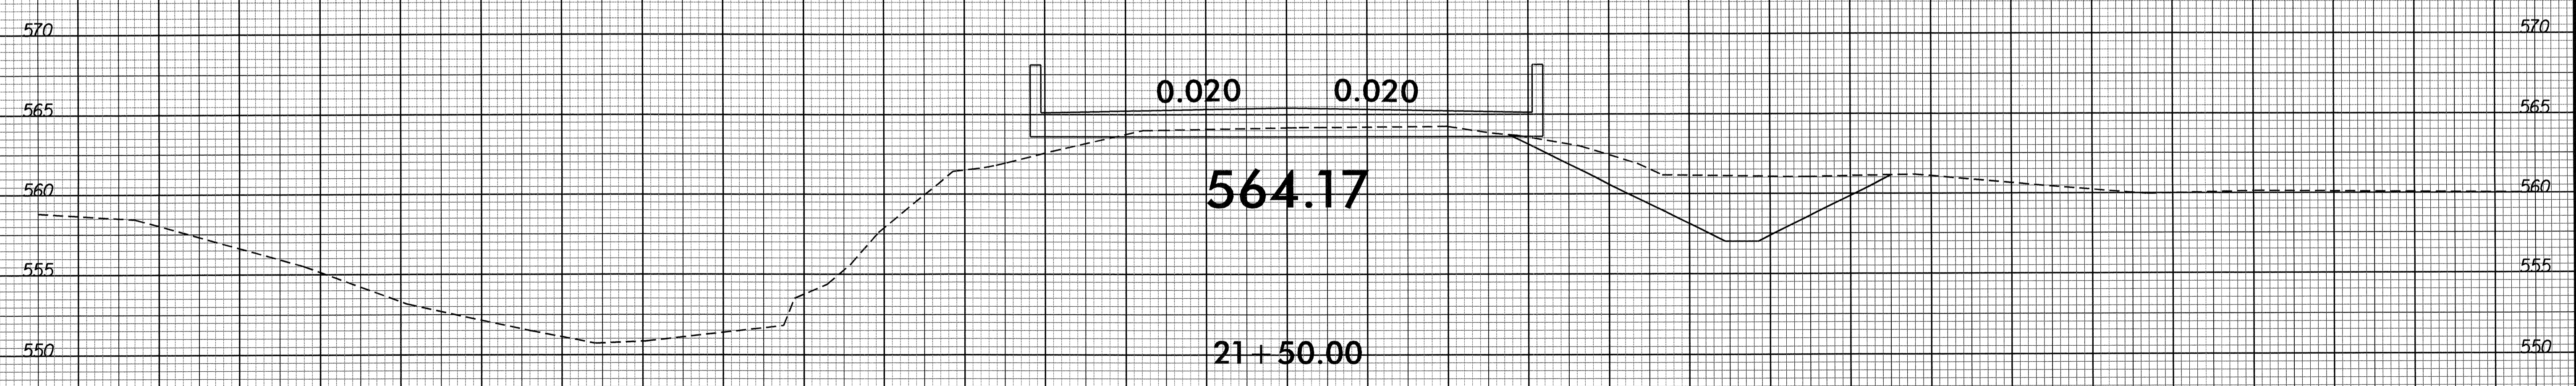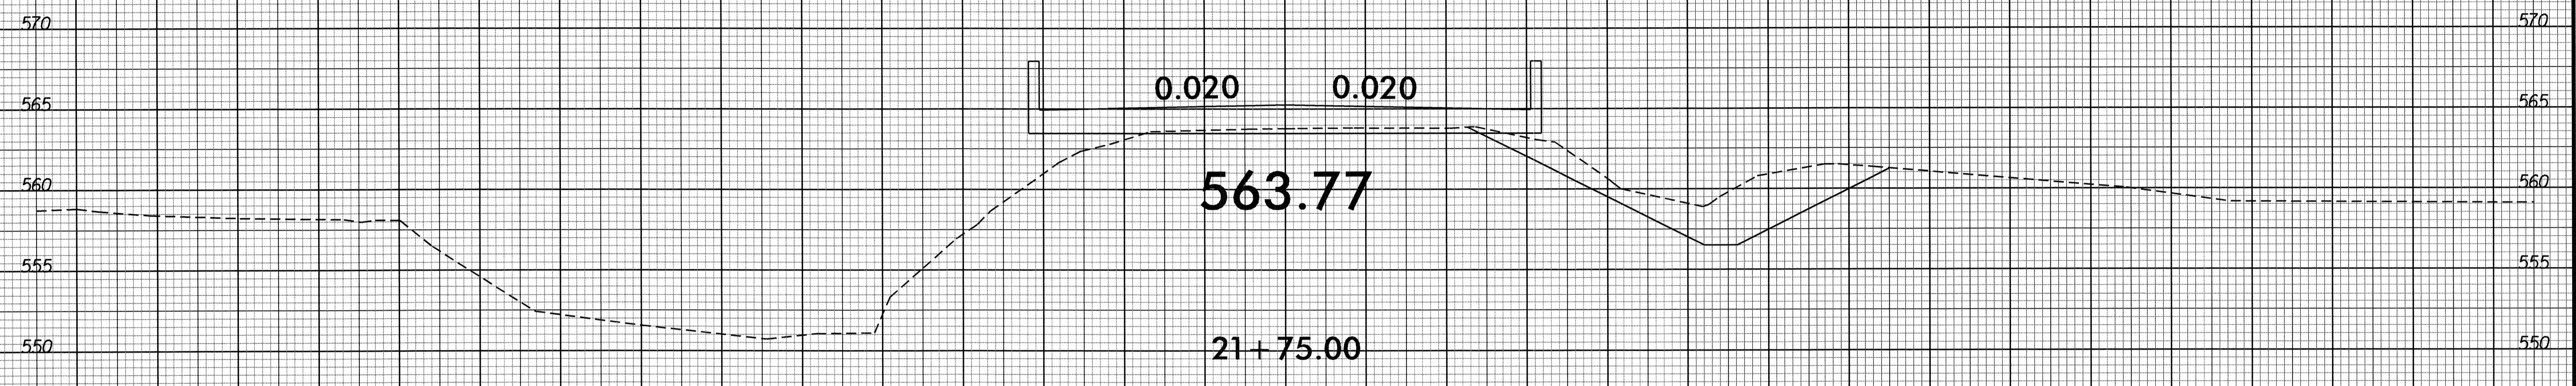

75 70 65 60 55 50 45 40 35 30 25 20 15 10 5 0 5 10 15 20 25 30 35 40 45 50

21-SEP-2012 08:42  
R:\Roadway\X\C\B-4719\_Rdy\_xpl.dgn  
\$\$\$\$\$

8/23/99

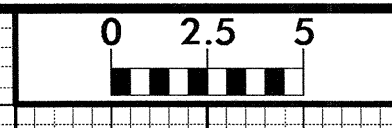

PROJ. REFERENCE NO.	SHEET NO.
B-4719	X-4




P

P

21-SEP-2012 08:42  
 P:\Krochala\X-4719\X-4719\_Rdy.xpl.dgn  
 P:\Krochala\X-4719\X-4719\_Rdy.dgn



8/23/99

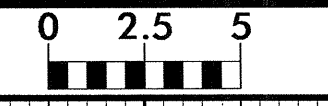

PROJ. REFERENCE NO.  
B-4719

SHEET NO.  
X-5


75 70 65 60 55 50 45 40 35 30 25 20 15 10 5 0 5 10 15 20 25 30 35 40 45 50 55 60 65 70 75

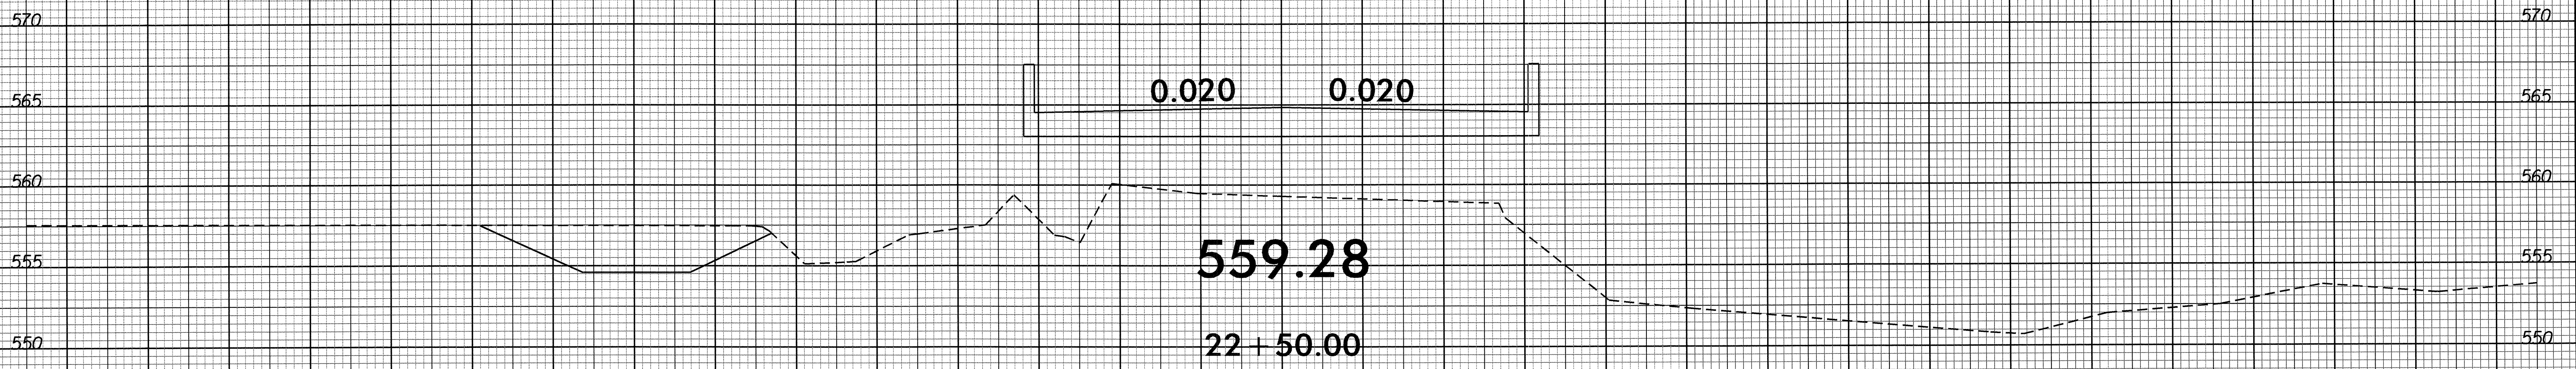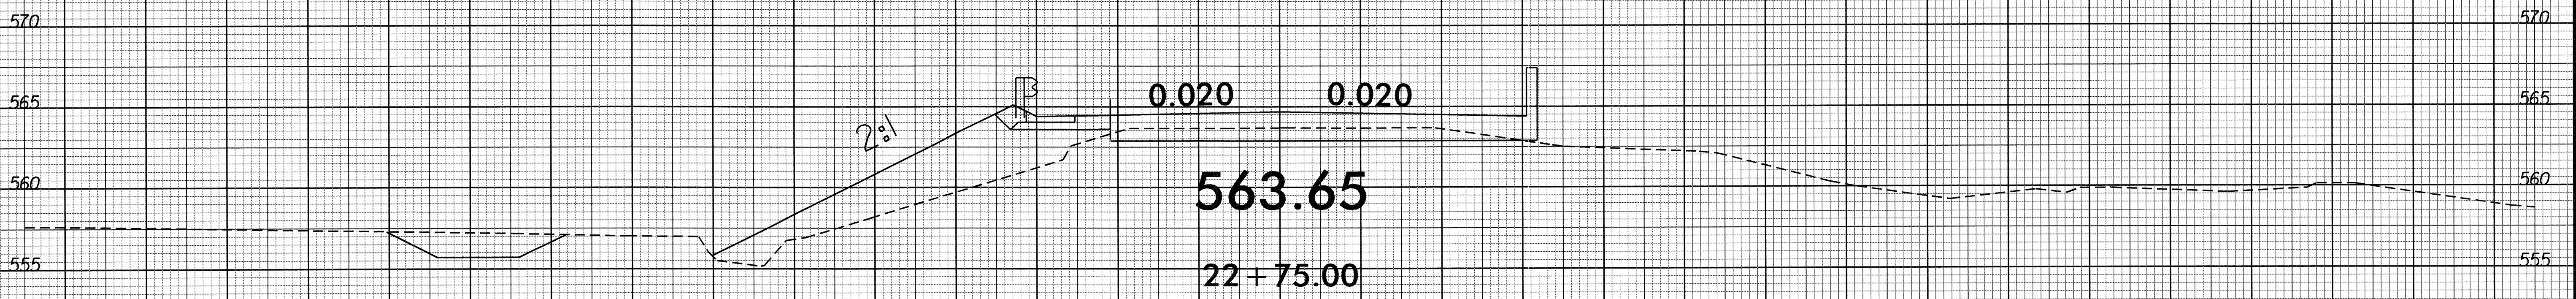

75 70 65 60 55 50 45 40 35 30 25 20 15 10 5 0 5 10 15 20 25 30 35 40 45 50 55 60 65 70 75


21-SEP-2002 08:42  
 P:\Roadway\XSC\B-4719\_Rdy-.xp1.dgn  
 \$\$\$USER\$NAME\$\$\$

8/23/99

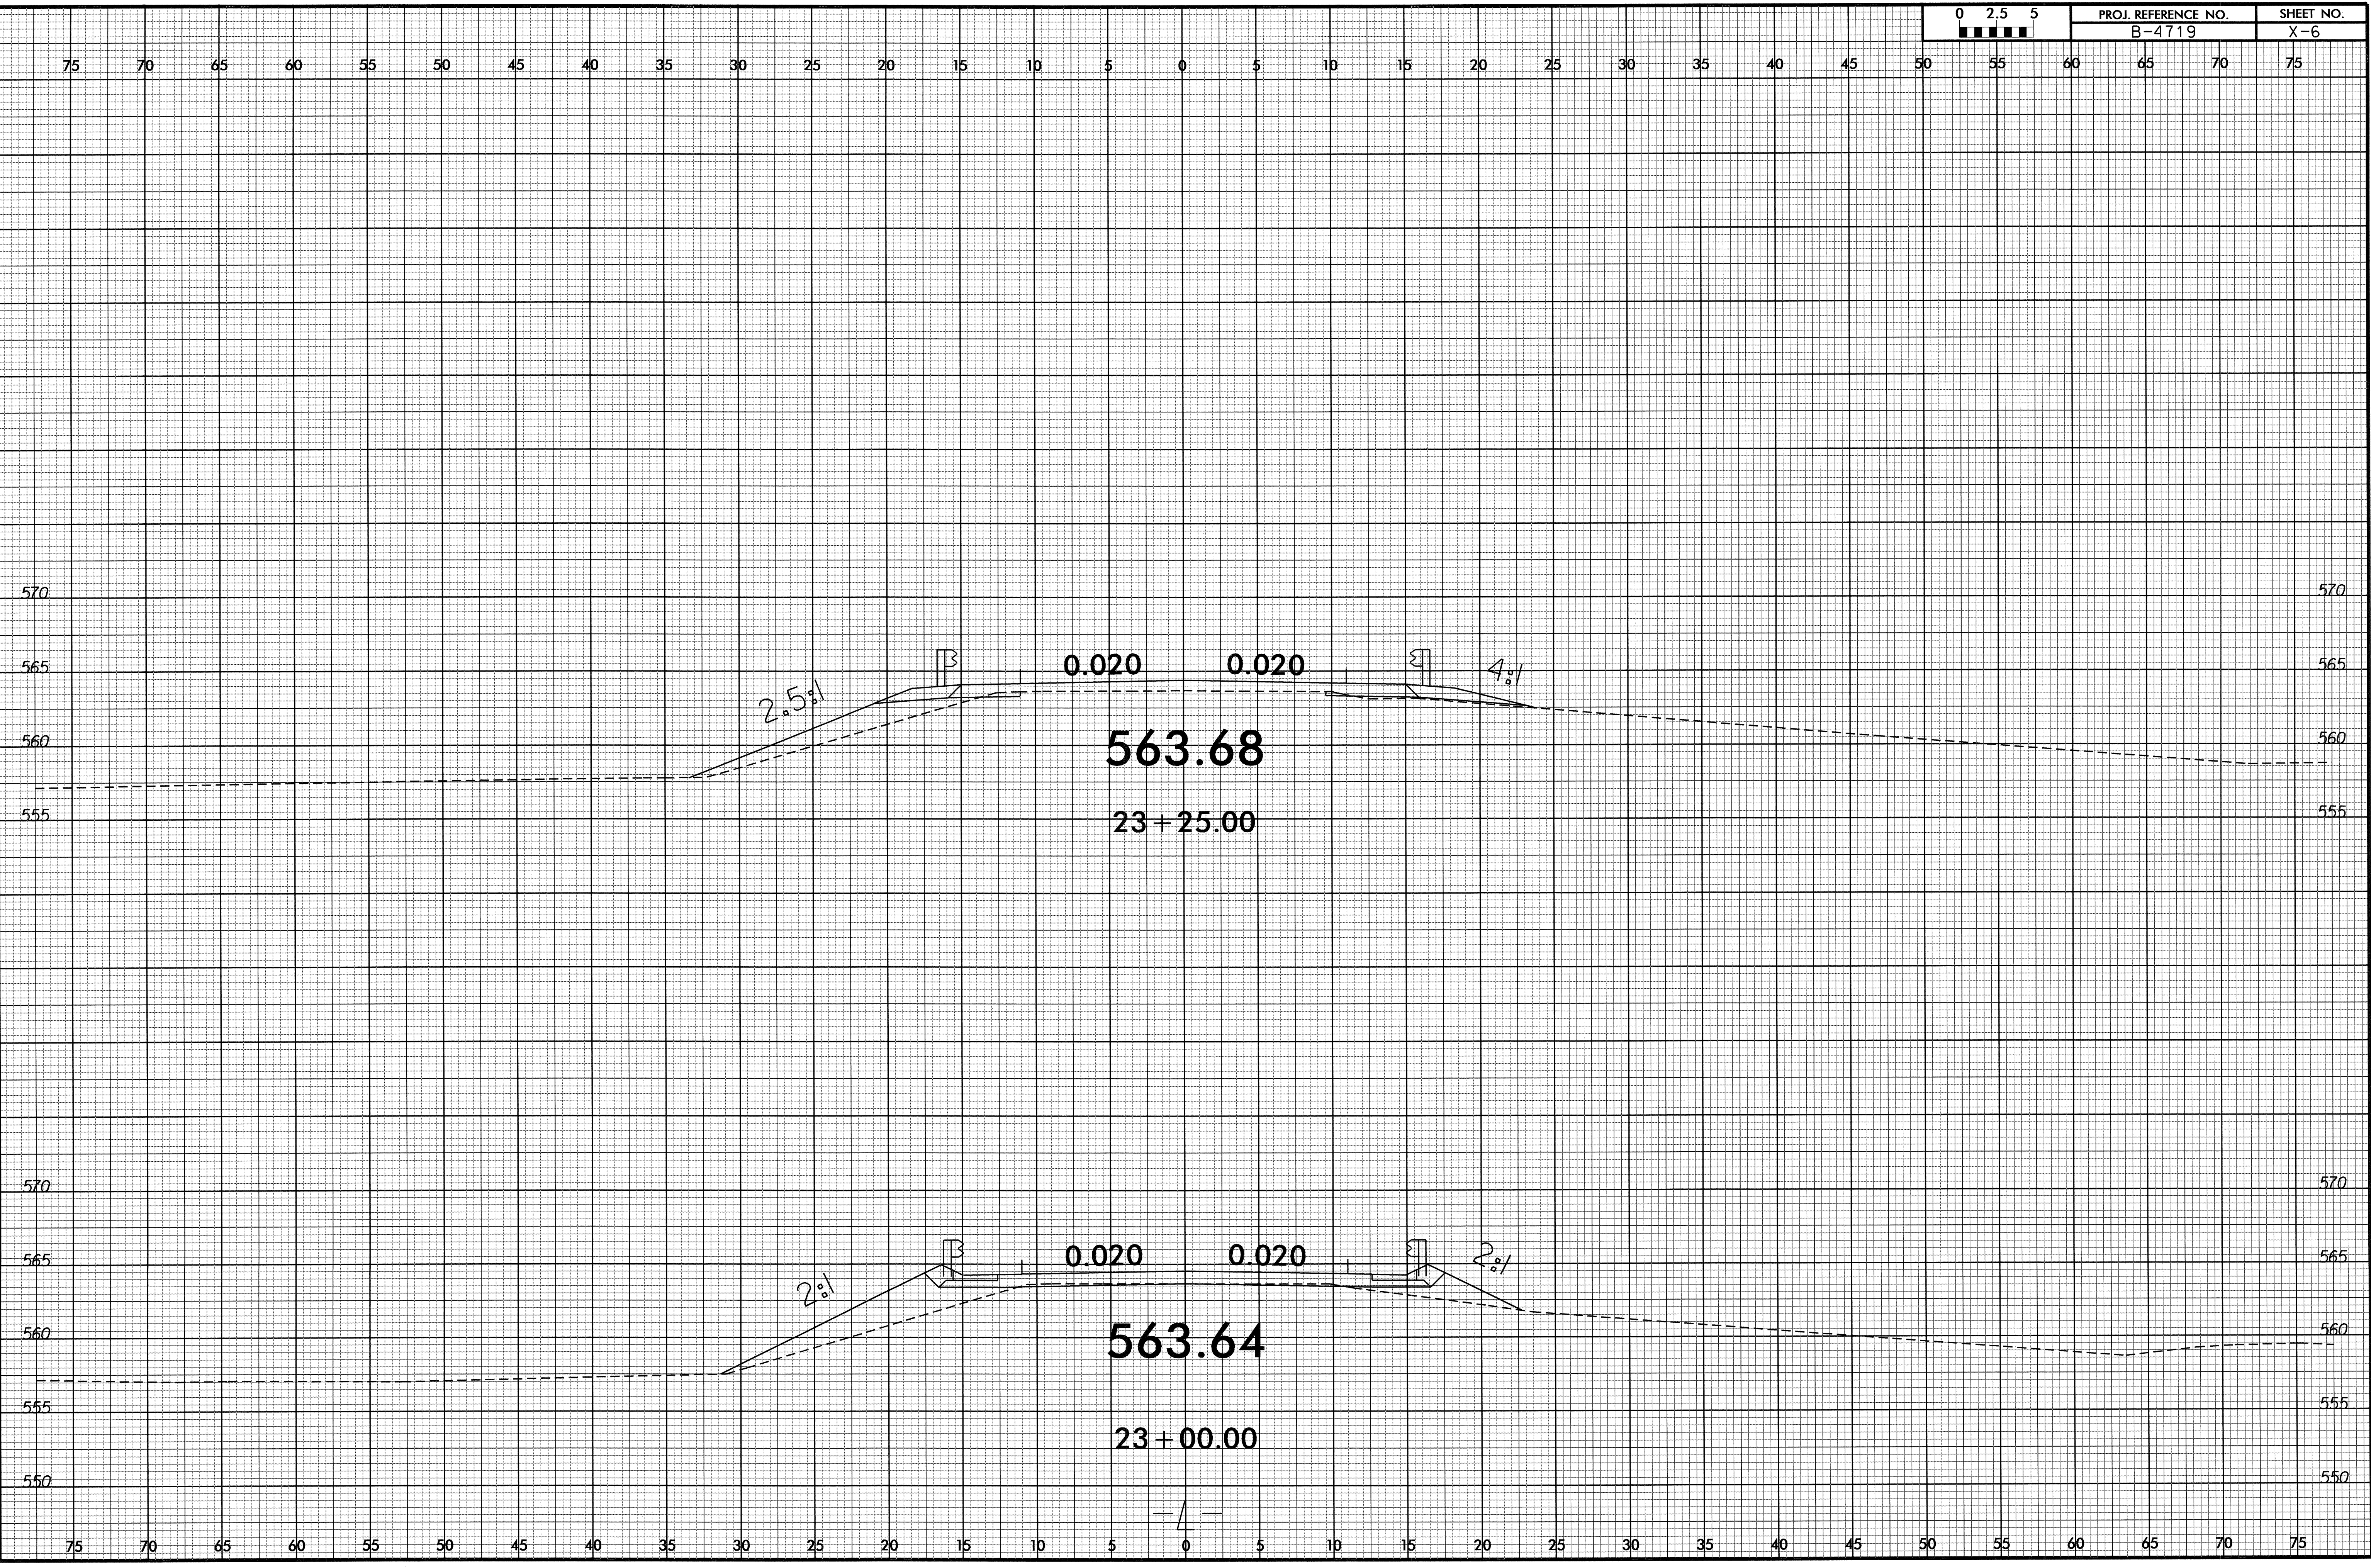


21-SEP-2012 08:42  
R:\PROJECTS\B-4719\_RdJ-xpl.dgn  
USER:ME

8/23/99

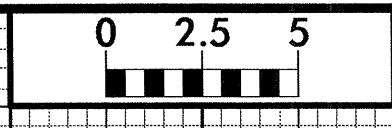

PROJ. REFERENCE NO.  
B-4719

SHEET NO.  
X-7

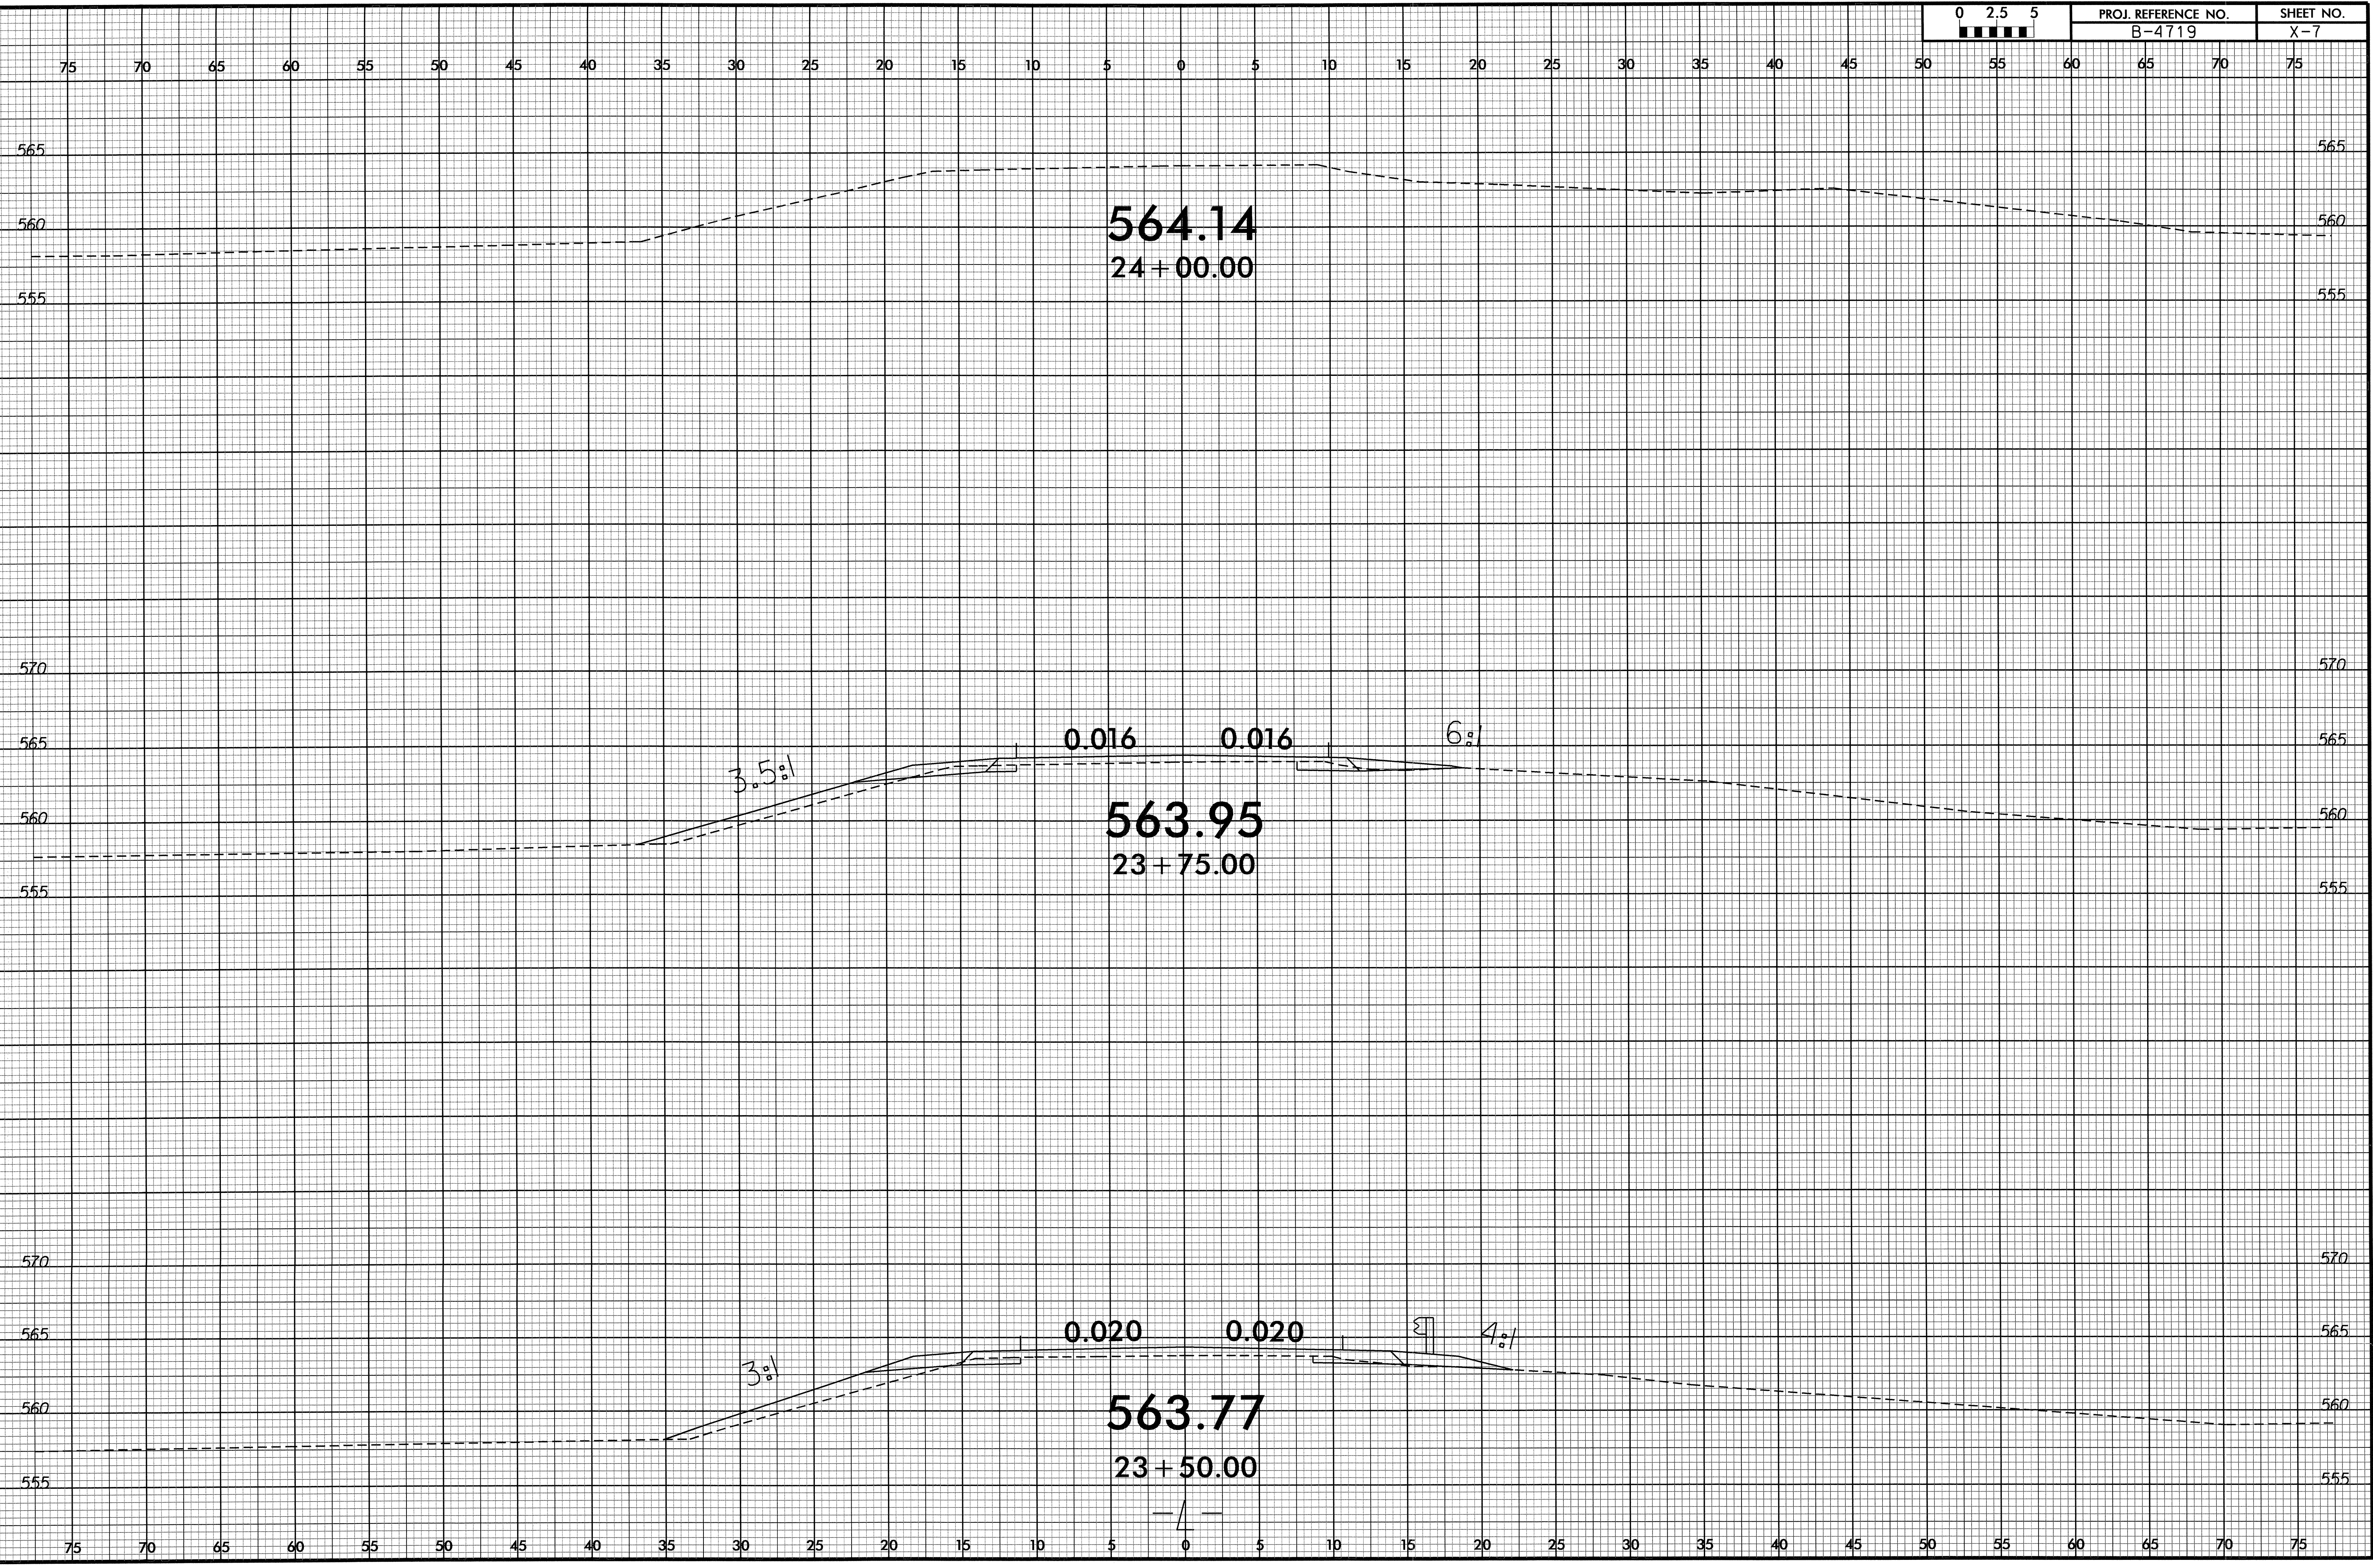

**564.14**  
24 + 00.00

**563.95**  
23 + 75.00

**563.77**  
23 + 50.00

3.5:1

0.016

0.016

6:1

3:1

0.020

0.020

4:1

21-SEP-2012 08:42  
R:\V\060565\A\3\CA\B-4719\_Rdy\_xpl.dgn