

Sign Number: SP12252
 Type: D Ground
 Quantity:

Design By: DME
 Project ID: B-2948

CHK BY: AIA
 DIV: 6

STD #:
 DATE: Jul 16, 2012

N. C. DEPARTMENT OF TRANSPORTATION
 DIVISION OF HIGHWAYS
 TRANSPORTATION MOBILITY AND SAFETY
 SIGNING AND DELINEATION




Sign Width: 3'-6" Background Color: Fluorescent Orange
 Height: 2'-0" Legend & Border Color: Black
 Total Area: 7.0 Sq.Ft.

Border Type: Recessed Backing Material: 0.125 in. Aluminum
 Recess: 0.38" 0.079 in. Composite
 Width: 0.63"
 Radii: 1.5"

NOTES:

- Legend and border shall be direct applied non-reflective sheeting.
- Background shall be Grade B reflective sheeting.

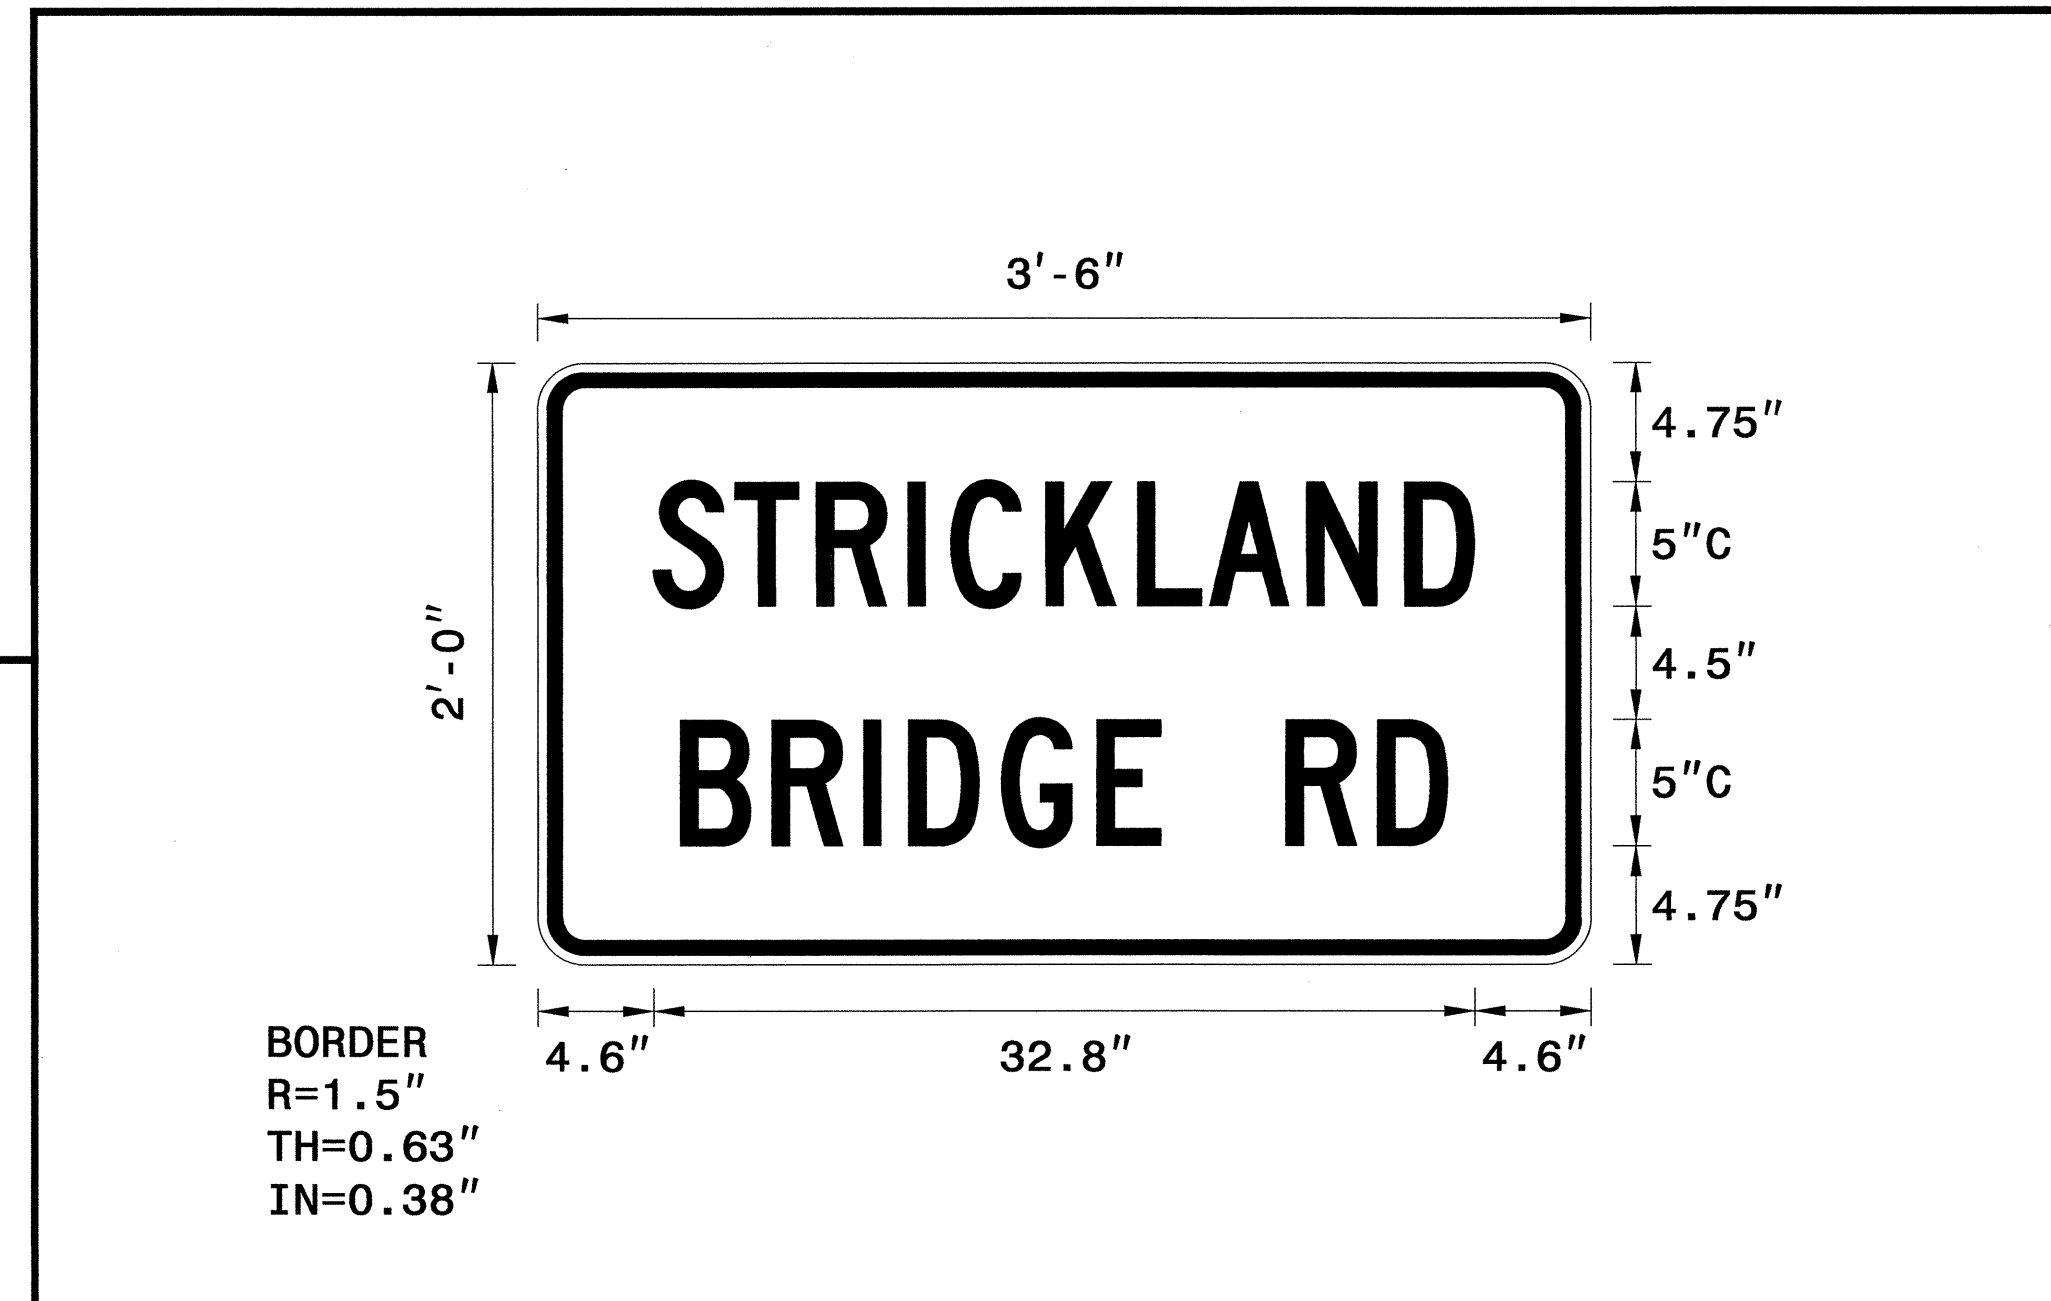

BORDER
 R=1.5"
 TH=0.63"
 IN=0.38"

Letter spacings are to start of next letter

		S	T	R	I	C	K	L	A	N	D											Series/Size Text Length
	4.6	3.3	3.3	3.7	1.7	3.8	3.7	2.8	3.9	3.9	2.8	4.6										C 2000 32.8
		B	R	I	D	G	E		R	D												C 2000 30.6
	5.7	3.7	3.6	1.8	3.7	3.8	2.5	5	3.7	2.8	5.7											

Spacing Factor is 1 unless specified otherwise

16-JUL-2012 15:17
 P:\TIPPro\Projects\B\B2948\Traffic\Signing\CADD\Sign Designs\b2948_sgn_sgn_designs.dgn
 meadon AT TE247908

APPROVED: *[Signature]* DATE: 7/16/12

SCALE: NONE
 DATE: 6/12
 DWG. BY: DME
 DESIGN BY: DME
 REVIEWED BY: AIA



REVISIONS	