


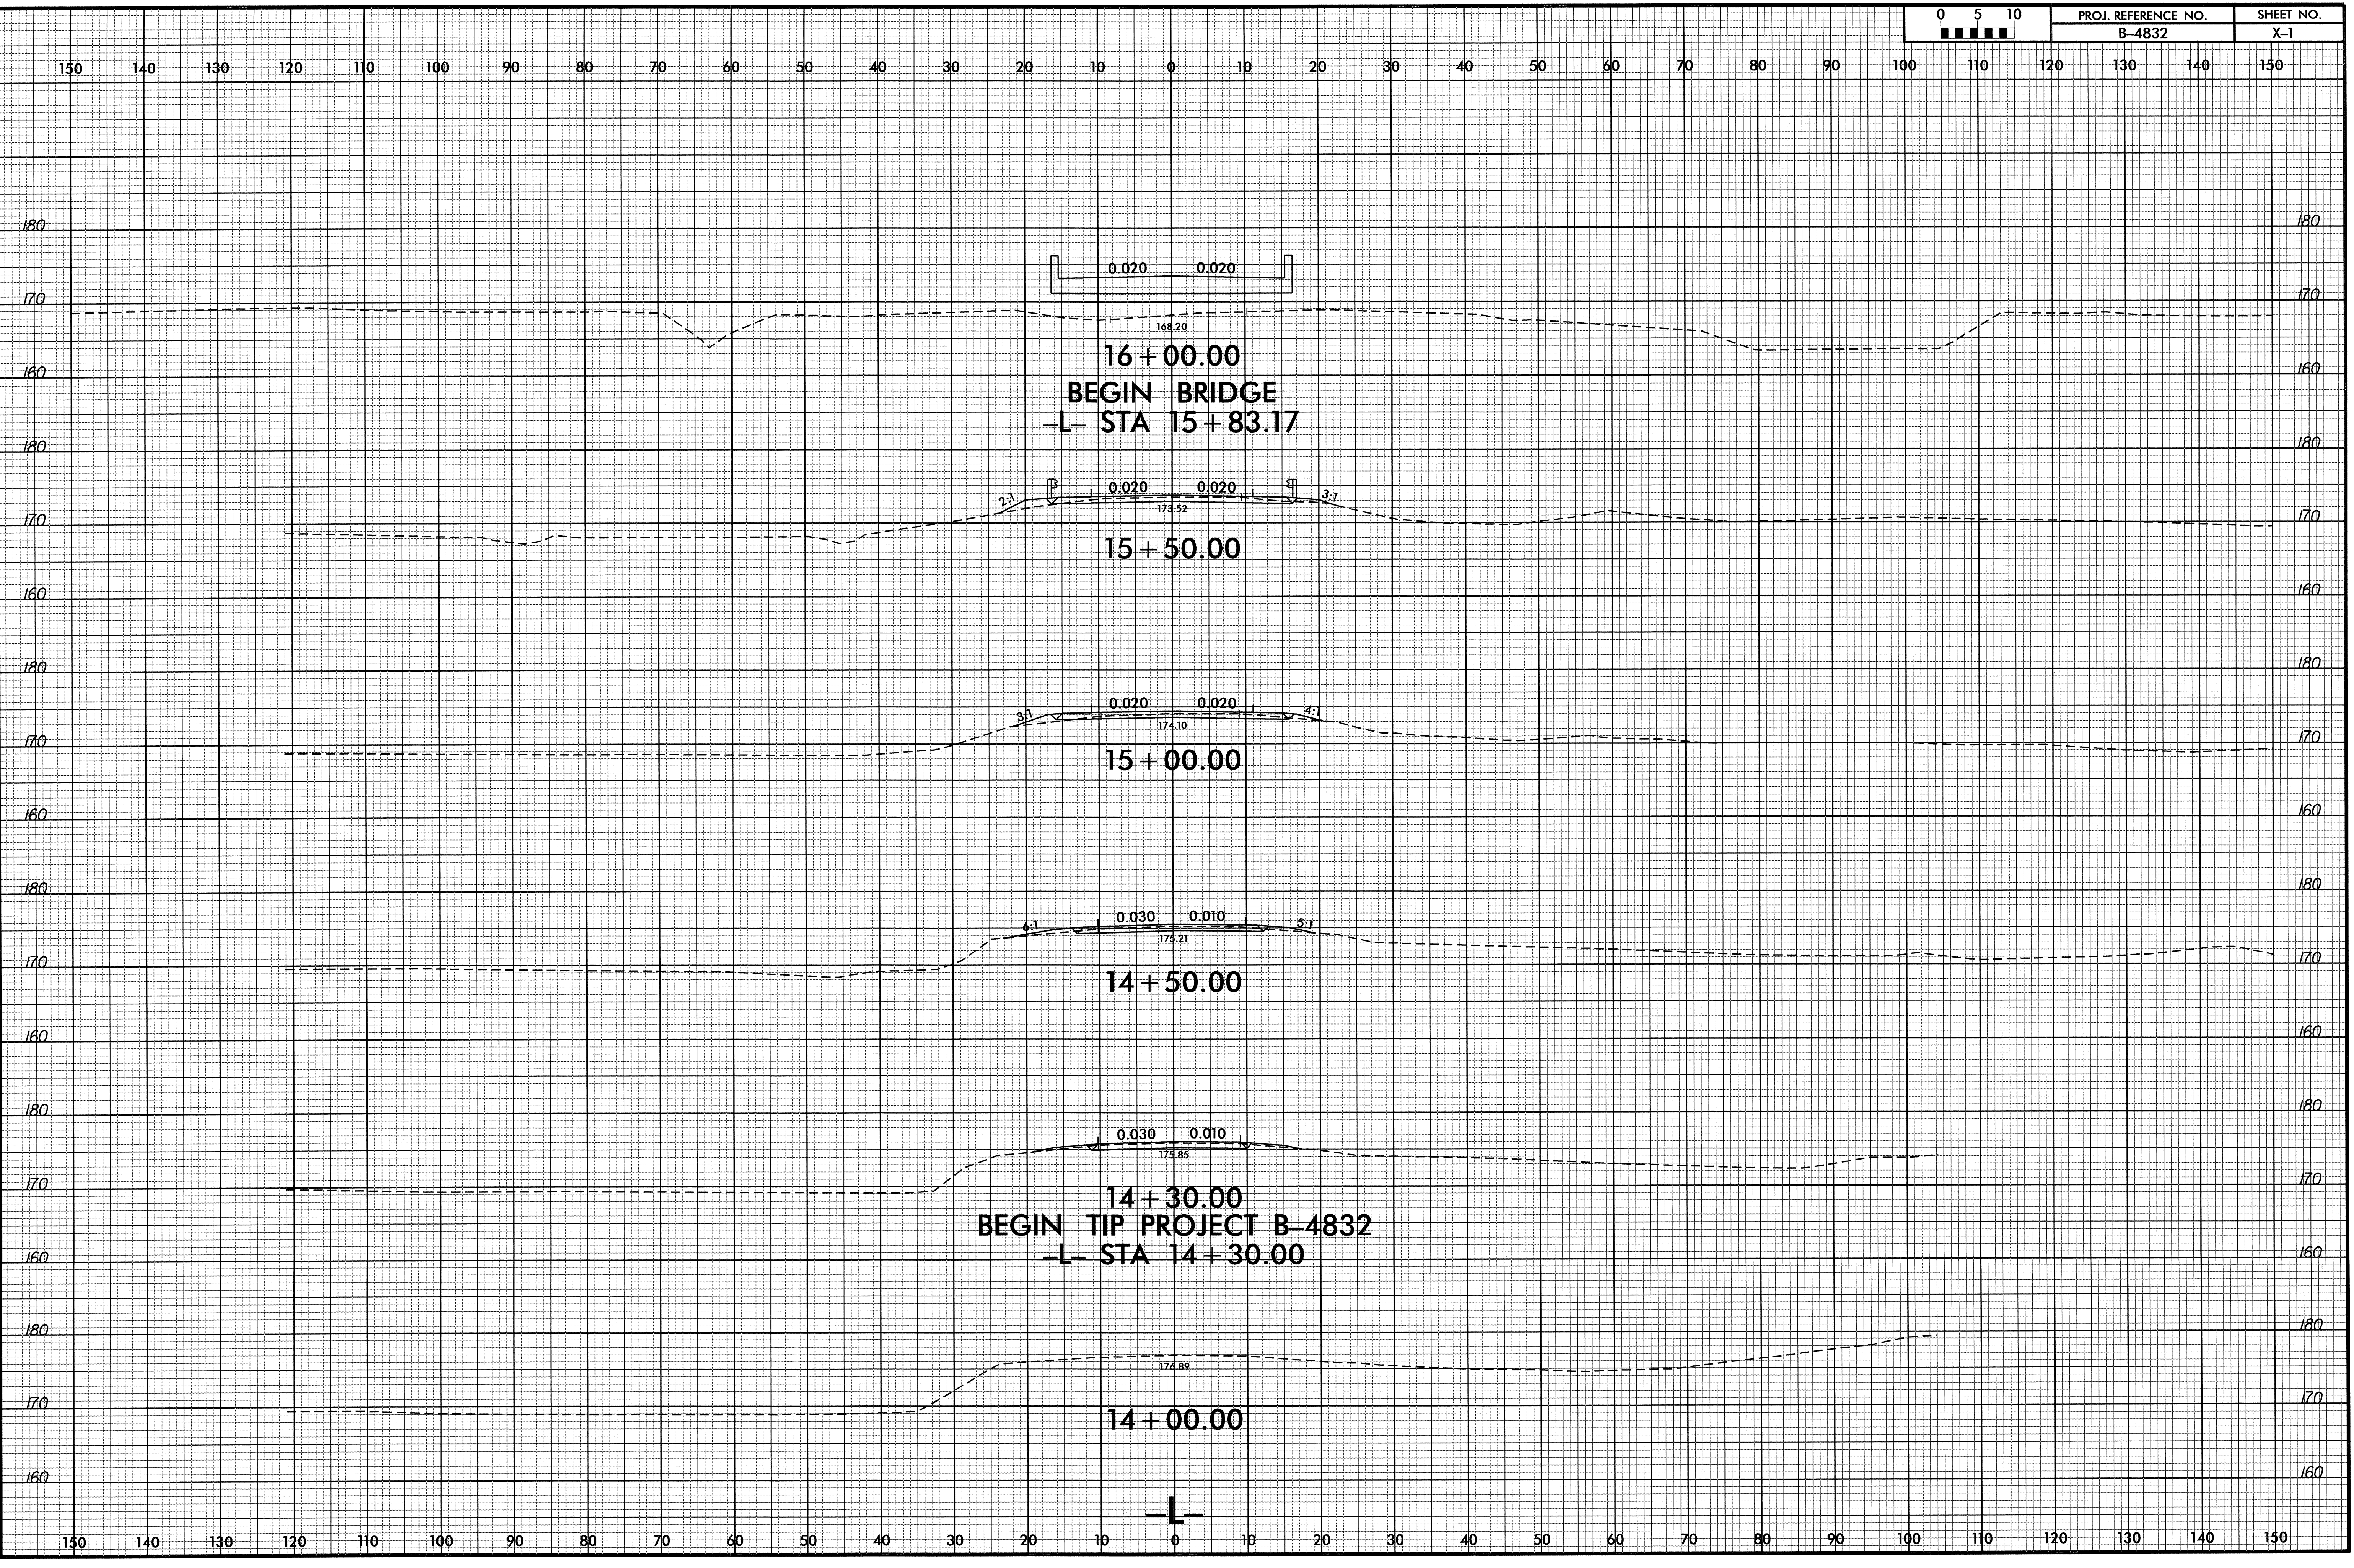



8/23/99




I:\SEP-2002 10:32  
F:\Roadway\XSC\B-4832\_Rdy\_xpl\_L.dgn  
\$\$\$\$\$



8/23/99

150 140 130 120 110 100 90 80 70 60 50 40 30 20 10 0 10 20 30 40 50 60 70 80 90 100 110 120 130 140 150

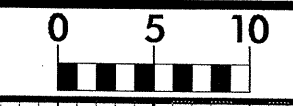

PROJ. REFERENCE NO. B-4832 SHEET NO. X-2

PROPOSED STRUCTURE EXCAVATION

18 + 00.00  
END TIP PROJECT B-4832  
-L- STA 17 + 75.00

0.010 0.030

17 + 75.00

0.020 0.020

17 + 50.00

0.020 0.020

17 + 00.00

END BRIDGE  
-L- STA 16 + 55.42

0.020 0.020

16 + 50.00



06-SEP-2002 14:38  
R:\Roadwork\X50\B-4832-Rdyj\_xpl.dgn  
\$\$\$\$\$USERNAME\$\$\$\$\$