

T.I.P.: B-4147

CONTRACT:

**STATE OF NORTH CAROLINA
DEPARTMENT OF TRANSPORTATION**

**PAVEMENT MARKING PLAN
HENDERSON COUNTY**

**LOCATION: BRIDGE NO. 75 OVER RIGHT PRONG MUD CREEK
BRIDGE NO. 76 OVER LEFT PRONG MUD CREEK
ON SR 1123 (LITTLE RIVER ROAD)**

TIP NO. B-4147	SHEET NO. PMP-1
APPROVED:	
DATE: 9/27/12	
SEAL 	

ROADWAY STANDARD DRAWING

THE FOLLOWING ROADWAY STANDARDS AS APPEAR IN "ROADWAY STANDARD DRAWINGS" - PROJECT SERVICES UNIT - N.C. DEPARTMENT OF TRANSPORTATION - RALEIGH, N.C., DATED JANUARY 2012 ARE APPLICABLE TO THIS PROJECT AND BY REFERENCE HEREBY ARE CONSIDERED A PART OF THESE PLANS:

STD. NO.	TITLE
1205.01	PAVEMENT MARKINGS - LINE TYPES AND OFFSETS
1205.12	PAVEMENT MARKINGS - BRIDGES
1261.02	GUARDRAIL AND BARRIER DELINEATORS - TYPES AND MOUNTING
1262.01	GUARDRAIL END DELINEATION

GENERAL NOTES

THE FOLLOWING GENERAL NOTES APPLY AT ALL TIMES FOR THE DURATION OF THE CONSTRUCTION PROJECT, EXCEPT WHEN OTHERWISE NOTED IN THE PLAN, OR DIRECTED BY THE ENGINEER.

A) INSTALL PAVEMENT MARKINGS AND PAVEMENT MARKERS ON THE FINAL SURFACE AS FOLLOWS:

ROAD NAME	MARKING	MARKER
SR 1136 OLD TOWN WAY	PAINT	NONE
SR 1123 LITTLE RIVER ROAD	PAINT	SNOWPLOWABLE (40' SPACING)


- B) PLACE TWO APPLICATIONS OF PAINT PAVEMENT MARKINGS ON THE FINAL WEARING SURFACE. PLACE THE SECOND APPLICATION OF PAINT UPON SUFFICIENT DRYING TIME OF THE FIRST.
- C) TIE PROPOSED PAVEMENT MARKING LINES TO EXISTING PAVEMENT MARKING LINES.
- D) REMOVE/REPLACE ANY CONFLICTING/DAMAGED PAVEMENT MARKINGS AND MARKERS.
- E) PASSING ZONES WILL BE DETERMINED IN THE FIELD AND MUST BE APPROVED BY THE ENGINEER.
- F) STOP BAR LOCATION AT NON-SIGNALIZED INTERSECTIONS MAY BE ADJUSTED AS DIRECTED BY THE ENGINEER.
- G) MARKERS SHALL BE INSTALLED ACCORDING TO THE NCDOT ROADWAY STANDARD DRAWING 1250.01.

PAVEMENT MARKING SCHEDULE

SYMBOL	DESCRIPTION
FINAL PAVEMENT MARKINGS	
PAINT (4")	
PA	WHITE EDGELINE
PI	YELLOW DOUBLE CENTER
PD	3 FT-9 FT/SP WHITE MINISKIP
MARKERS	
SNOWPLOWABLE MARKERS	
ME	YELLOW & YELLOW


PLAN PREPARED BY: N.C.D.O.T. SIGNING AND DELINEATION UNIT

K. JORDAN SIGNING & DELINEATION REGIONAL ENGINEER
M. TRACEY SIGNING & DELINEATION PROJECT DESIGN ENGINEER/TECHNICIAN

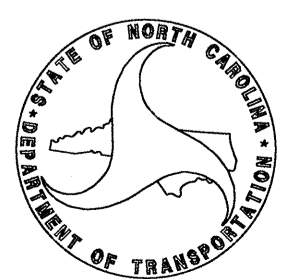

INDEX

SHEET NO.	DESCRIPTION
PMP-1	PAVEMENT MARKING PLAN TITLE AND SCHEDULE SHEET
PMP-2	PAVEMENT MARKING DETAIL

TIP NO. B-4147	SHEET NO. PMP-2
APPROVED: <i>[Signature]</i>	
DATE: <i>9/27/12</i>	
SEAL	
	


10+00

15+00

20+00

15+00

25+00

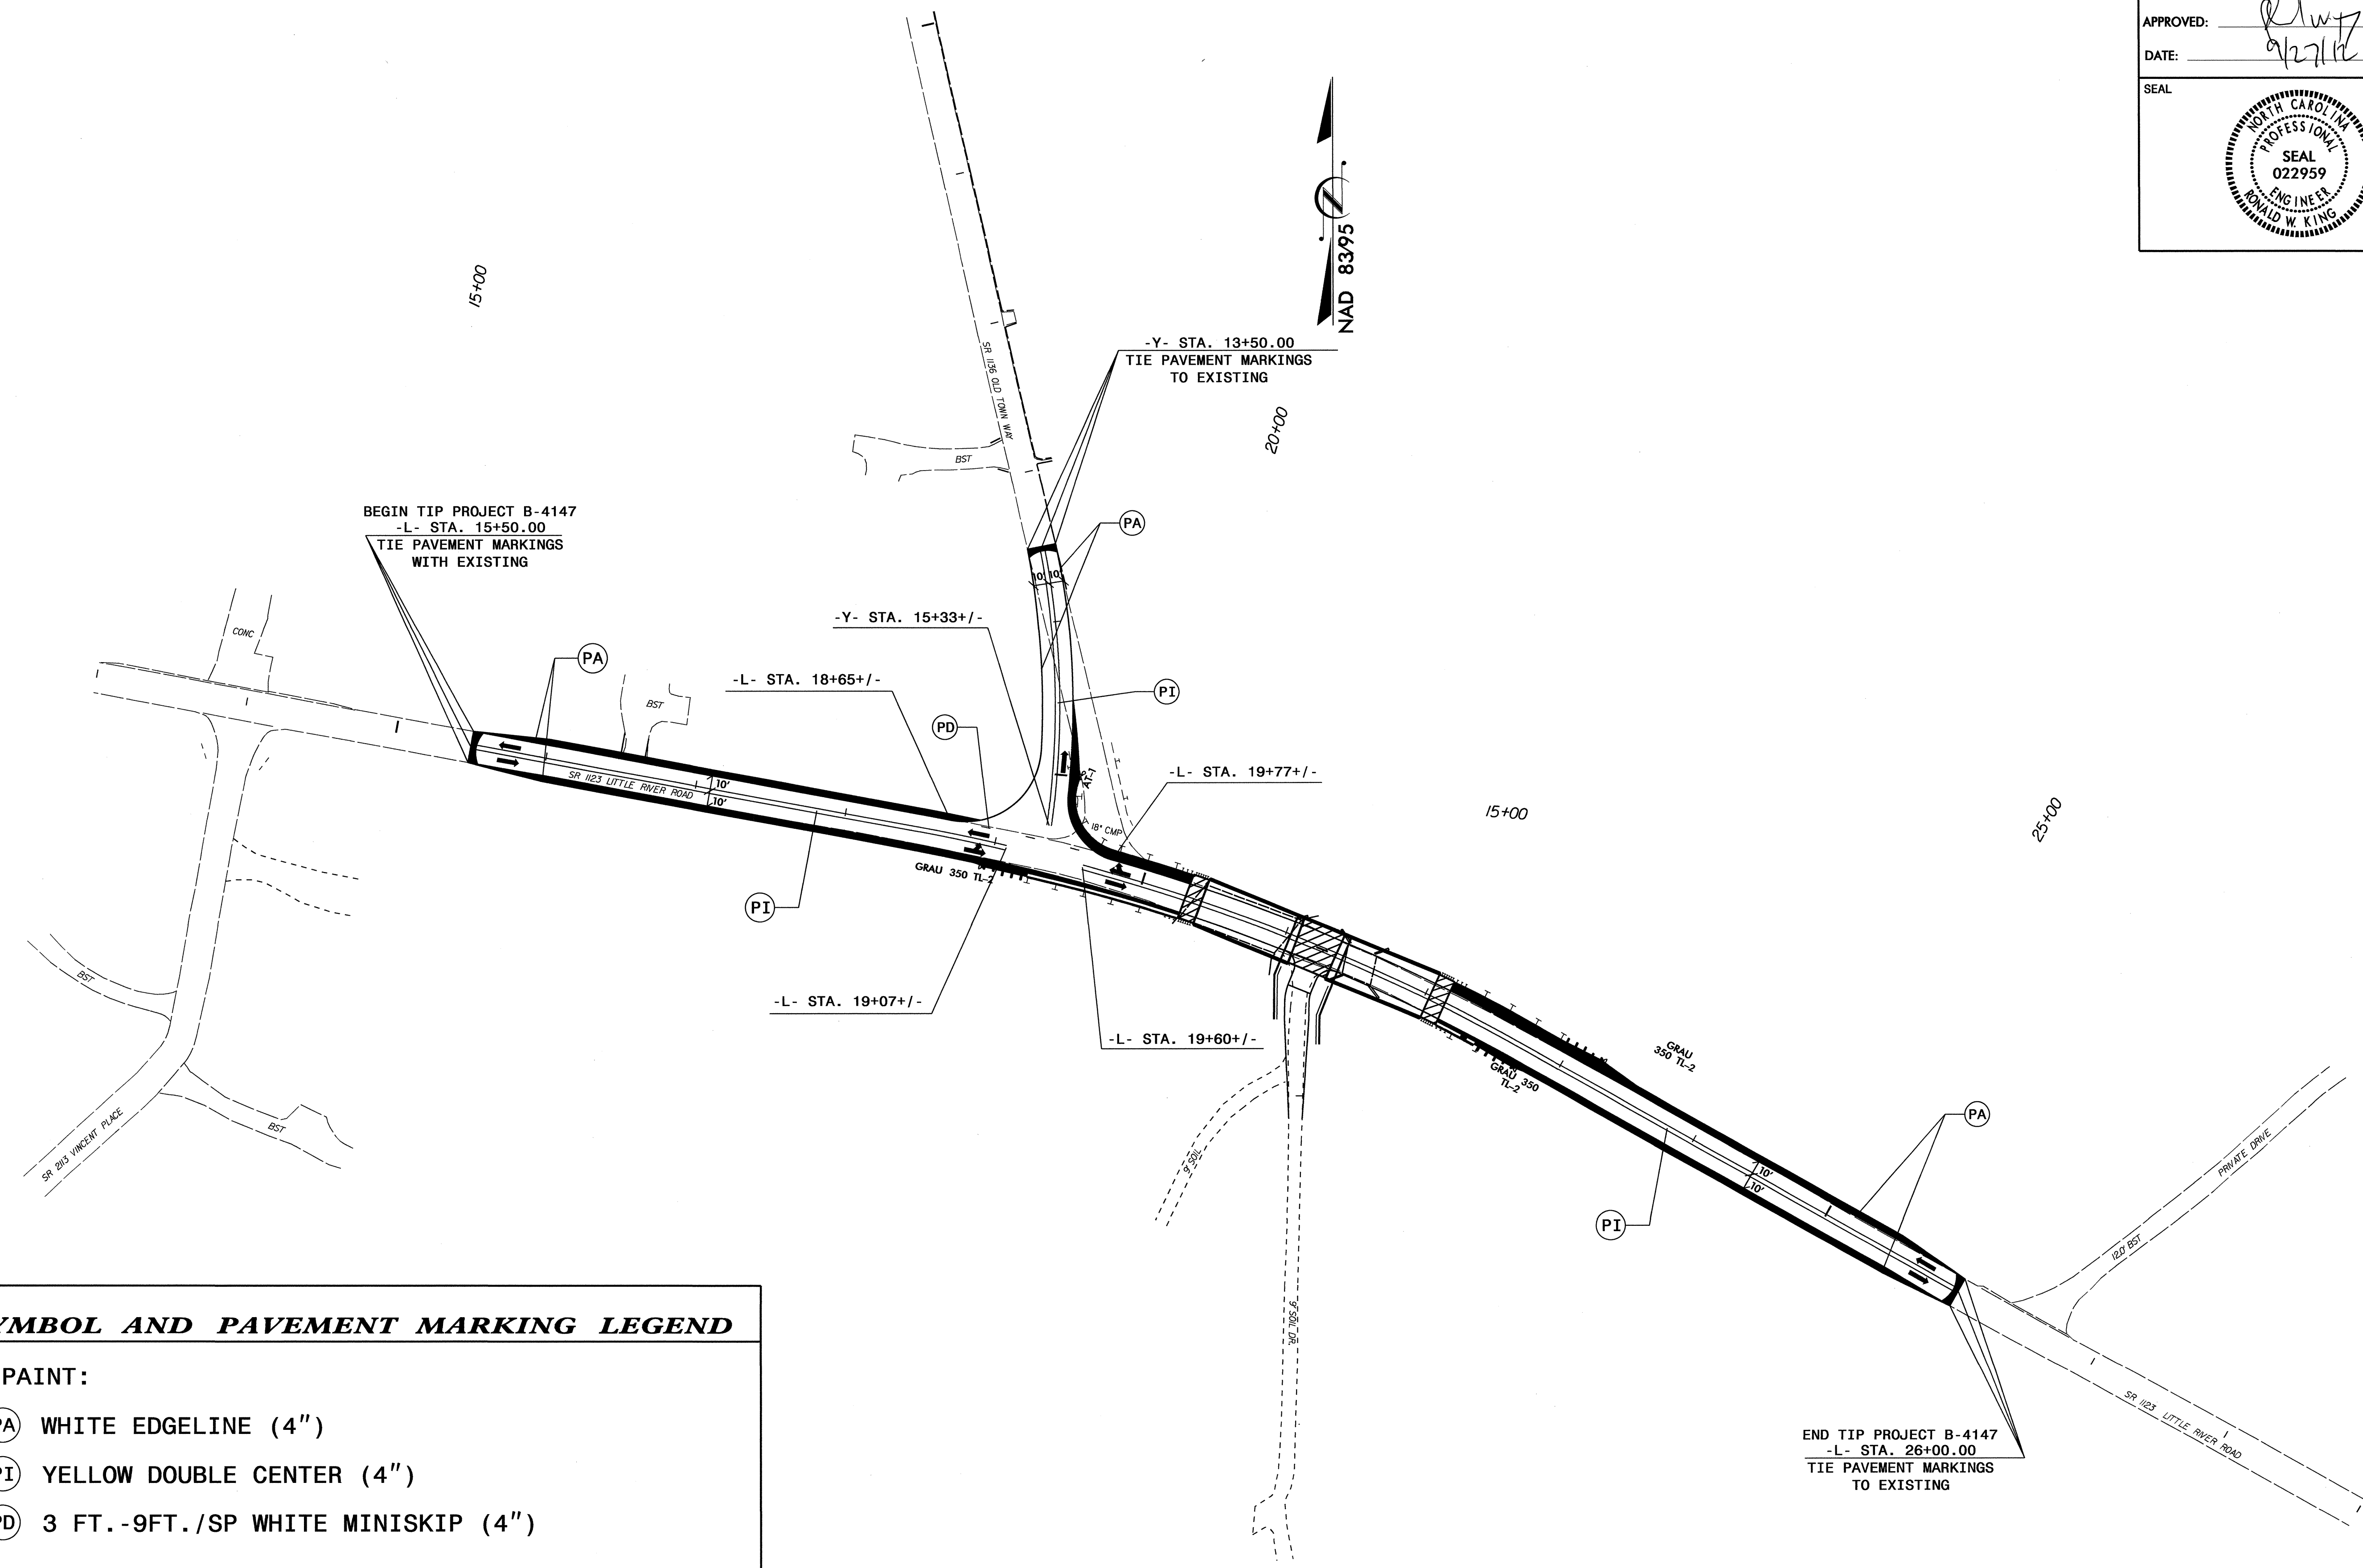

BEGIN TIP PROJECT B-4147
-L- STA. 15+50.00
TIE PAVEMENT MARKINGS
WITH EXISTING

-Y- STA. 13+50.00
TIE PAVEMENT MARKINGS
TO EXISTING

END TIP PROJECT B-4147
-L- STA. 26+00.00
TIE PAVEMENT MARKINGS
TO EXISTING

SYMBOL AND PAVEMENT MARKING LEGEND

PAINT:

- (PA) WHITE EDGELINE (4")
- (PI) YELLOW DOUBLE CENTER (4")
- (PD) 3 FT.-9FT./SP WHITE MINISKIP (4")

PAVEMENT MARKING DETAIL