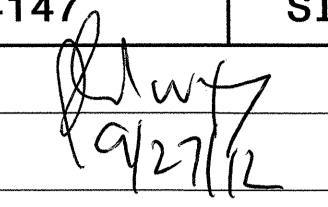



**STATE OF NORTH CAROLINA
DEPARTMENT OF TRANSPORTATION**

TIP NO. B-4147	SHEET NO. SIGN-1
APPROVED: 	
DATE: 9/27/12	
SEAL	
	

**SIGNING PLAN
HENDERSON COUNTY**

**LOCATION: BRIDGE NO. 75 OVER RIGHT PRONG MUD CREEK
BRIDGE NO. 76 OVER LEFT PRONG MUD CREEK
ON SR 1123 (LITTLE RIVER RD)**

T.I.P.: B-4147

SUMMARY OF QUANTITIES

ITEM NO.		ITEM DESCRIPTION	QUANTITY	UNIT
DESC. NO.	SECT. NO.			
4102000000	904	SIGN ERECTION, TYPE E	2	EA.
4116100000	904	SIGN ERECTION, RELOCATE SIGN TYPE E	1	EA.
4072000000	903	SUPPORTS, 3 LB STEEL U-CHANNEL	25	L.F.
4155000000	907	DISPOSAL OF SIGN SYSTEM, U-CHANNEL	12	EA.

PROJECT NOTES

- | | |
|---|-------------------------------------|
| 1 | DISPOSAL OF SIGN SYSTEM, U-CHANNEL |
| 2 | SIGN ERECTION, RELOCATE SIGN TYPE E |

GENERAL NOTES

- . SIGNS FURNISHED BY STATE
- . WHEN NOT STATIONED OR DIMENSIONED ON PLANS, ALL 'E' AND 'F' SIGNS SHALL BE FIELD LOCATED BY THE ENGINEER
- . ALL EXISTING SIGNS ON "U" CHANNEL POST WITHIN THE PROJECT LIMITS SHALL BE REMOVED AND DISPOSED OF UNLESS OTHERWISE NOTED ON PLANS.
- . WHEN EXISTING SIGNS ARE REMOVED AND INSTALLED ON NEW SUPPORTS, THE RE-ERECTION SHALL IMMEDIATELY FOLLOW THE REMOVAL.
- . THE BACKGROUND FOR TYPE E & F SIGNS SHALL BE TYPE C REFLECTIVE SHEETING.

ROADWAY STANDARD DRAWING


THE FOLLOWING ROADWAY STANDARDS AS APPEAR IN "ROADWAY STANDARD DRAWINGS" - PROJECT SERVICES UNIT - N.C. DEPARTMENT OF TRANSPORTATION - RALEIGH, N.C., DATED JANUARY 2012 ARE APPLICABLE TO THIS PROJECT AND BY REFERENCE HEREBY ARE CONSIDERED A PART OF THESE PLANS:

STD. NO.	TITLE
904.50	MOUNTING OF TYPE 'D', 'E' AND 'F' SIGNS ON 'U' CHANNEL POSTS

CONTRACT:

PLAN PREPARED BY: N.C.D.O.T. SIGNING AND DELINEATION UNIT

K. JORDAN SIGNING & DELINEATION REGIONAL ENGINEER
M. TRACEY SIGNING & DELINEATION PROJECT DESIGN ENGINEER

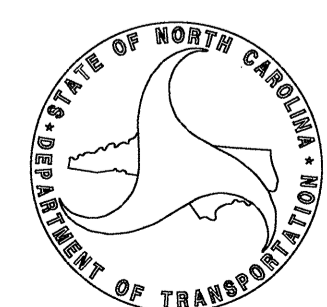


INDEX

SHEET NO.	DESCRIPTION
SIGN-1	TITLE SHEET
SIGN-2	E SHEET
SIGN-3	SIGN DETAIL SHEET

APPROVED: *RW King*
 DATE: 9/27/12




401 QUANTITY REQ'D 1

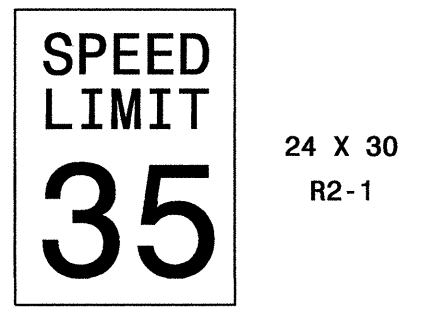


TWO "U" POSTS PER SIGN


402 QUANTITY REQ'D 1

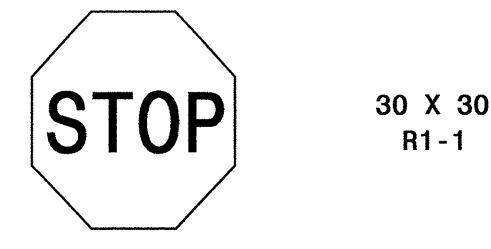

ONE "U" POST PER SIGN

TYPE "E" or "F" SIGNS

TIP NO. B-4147	SHEET NO. SIGN-3
APPROVED: <i>[Signature]</i>	
DATE: 2/27/12	
SEAL	
	

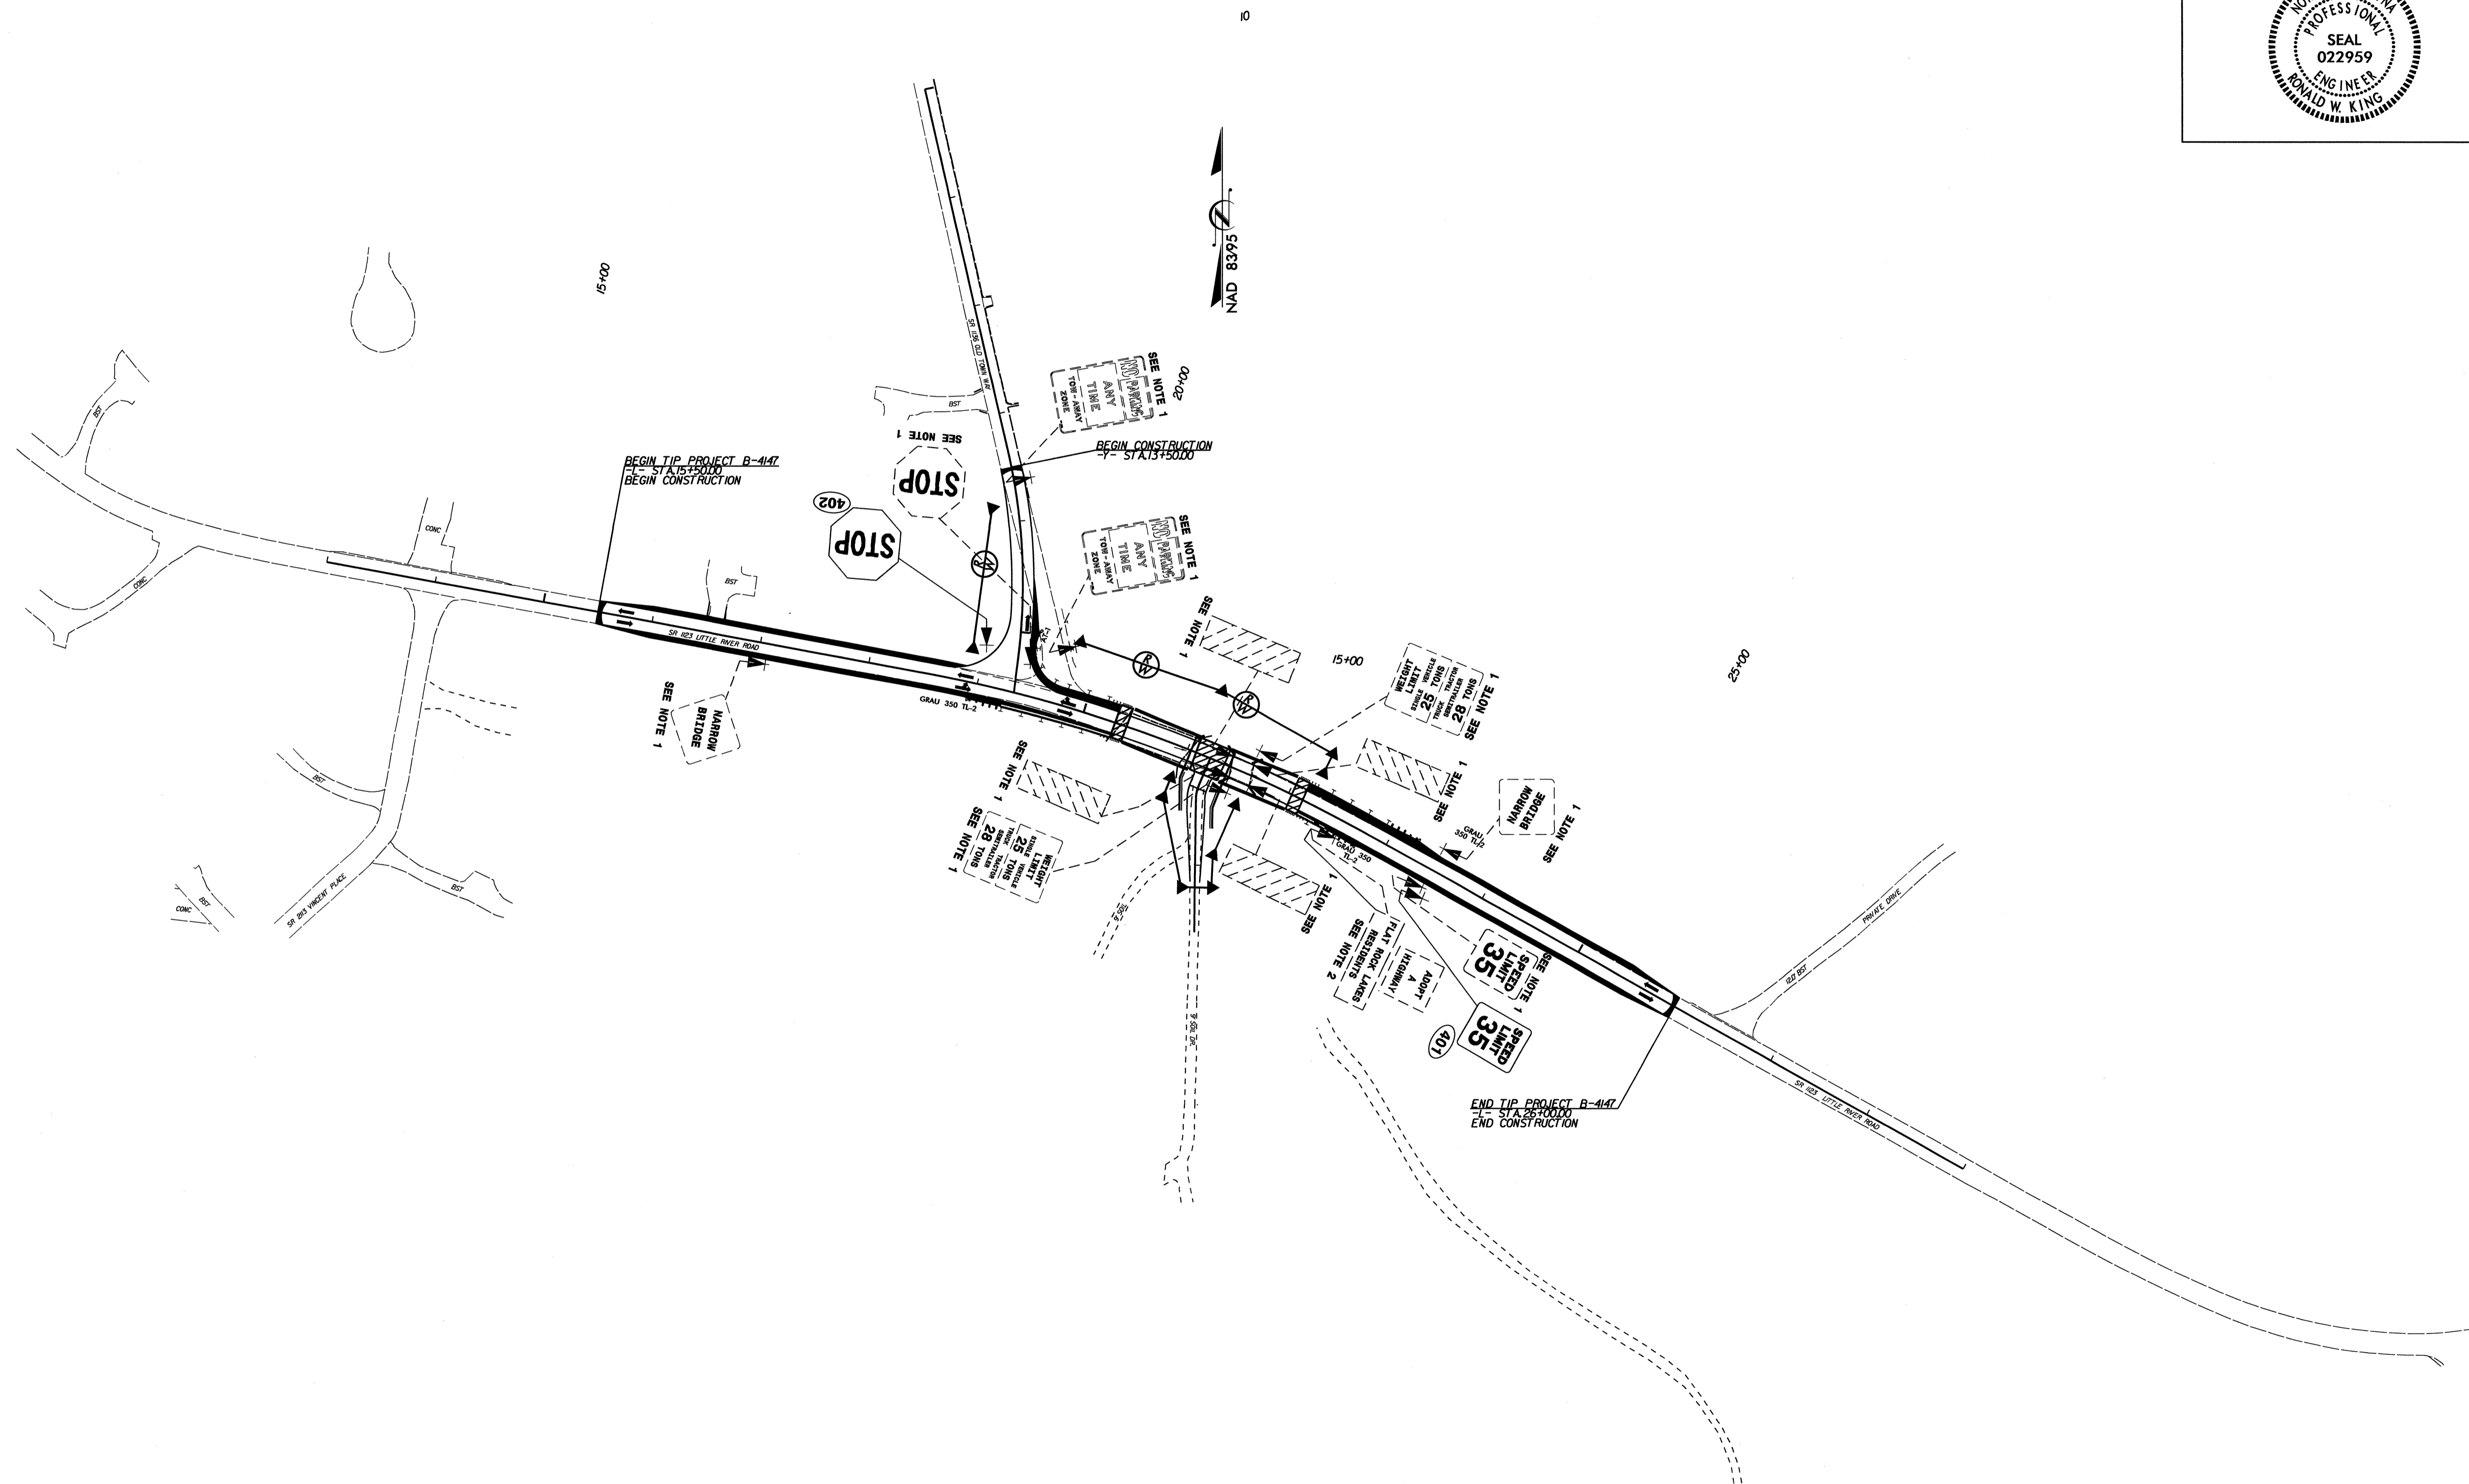

SIGN DETAIL SHEET