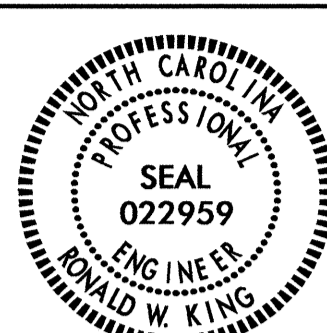


**STATE OF NORTH CAROLINA
DEPARTMENT OF TRANSPORTATION**

**SIGNING PLAN
RANDOLPH COUNTY**

**LOCATION: BRIDGE NO. 24 OVER WEST FORK LITTLE RIVER
AND APPROACHES ON SR 1114 (PISGAH COVERED BRIDGE ROAD)**

| | |
|---|---------------------|
| TIP NO. B-4796 | SHEET NO. SIGN-1 |
| APPROVED: <i>[Signature]</i> | |
| DATE: 9/25/12 | |
| SEAL | |
|  | |

T.I.P.: B-4796

CONTRACT: C203030

ROADWAY STANDARD DRAWING

THE FOLLOWING ROADWAY STANDARDS AS APPEAR IN "ROADWAY STANDARD DRAWINGS" - PROJECT SERVICES UNIT - N.C. DEPARTMENT OF TRANSPORTATION - RALEIGH, N.C., DATED JANUARY 2012 ARE APPLICABLE TO THIS PROJECT AND BY REFERENCE HEREBY ARE CONSIDERED A PART OF THESE PLANS:

| STD. NO. | TITLE |
|----------|--|
| 904.10 | ORIENTATION OF GROUND MOUNTED SIGNS |
| 904.50 | MOUNTING OF TYPE 'D', 'E' AND 'F' SIGNS ON 'U' CHANNEL POSTS |

SUMMARY OF QUANTITIES


| ITEM NO. | | ITEM DESCRIPTION | QUANTITY | UNIT |
|------------|-----------|--|----------|------|
| DESC. NO. | SECT. NO. | | | |
| 4072000000 | 903 | SUPPORTS, 3 LB STEEL U-CHANNEL | 65 | L.F. |
| 4096000000 | 904 | SIGN ERECTION, TYPE D | 2 | EA. |
| 4155000000 | 907 | DISPOSAL OF SIGN SYSTEM, U-CHANNEL | 6 | EA. |

GENERAL NOTES

- . SIGNS FURNISHED BY STATE
- . ALL TYPE 'D' SIGNS SHALL BE MOUNTED ON TWO U-CHANNEL POSTS UNLESS OTHERWISE INDICATED ON THE PLANS.
- . SIGNING PLANS DO NOT INCLUDE TEMPORARY CONSTRUCTION SIGNING. SEE TRAFFIC CONTROL PLANS.
- . ALL EXISTING SIGNS ON "U" CHANNEL POST WITHIN THE PROJECT LIMITS SHALL BE REMOVED AND DISPOSED OF UNLESS OTHERWISE NOTED ON PLANS.
- . SEE ROADWAY PLANS FOR GUARD/GUIDE RAIL DETAILS.

PLAN PREPARED BY: N.C.D.O.T. SIGNING AND DELINEATION UNIT

SUSAN B KUNZ SIGNING & DELINEATION REGIONAL ENGINEER
ADAM H GRADY SIGNING & DELINEATION PROJECT DESIGN ENGINEER

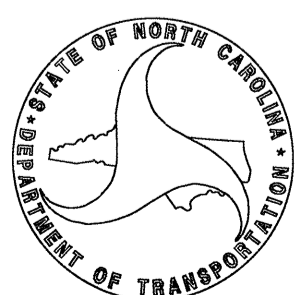

| | | | | |
|--|---|---|-------------------------------|--------------------|
| SIGN NUMBER: 301,302 TYPE: D QUANTITY: 2 SIGN WIDTH: 4'-0" HEIGHT: 2'-0" TOTAL AREA: 8.0 Sq.Ft. | BACKG COLOR: Green COPY COLOR: White | DESIGN BY: A. GRADY PROJECT ID: B-4796 | CHECKED BY: S. KUNZ DIV: 8 | DATE: Aug 30, 2012 |
|--|---|---|-------------------------------|--------------------|


| SYMBOL | X | Y | WID | HT |
|--------|---|---|-----|----|
| | | | | |
| | | | | |
| | | | | |
| | | | | |
| | | | | |

MAT'L: 0.125" (3.2 mm) ALUMINUM

NO. Z BARS: _____
LENGTH: _____

USE NOTES: 1,2

- Legend and border(except those that are colored black) shall be direct applied Grade C sheeting.
- Background shall be Grade C reflective sheeting.

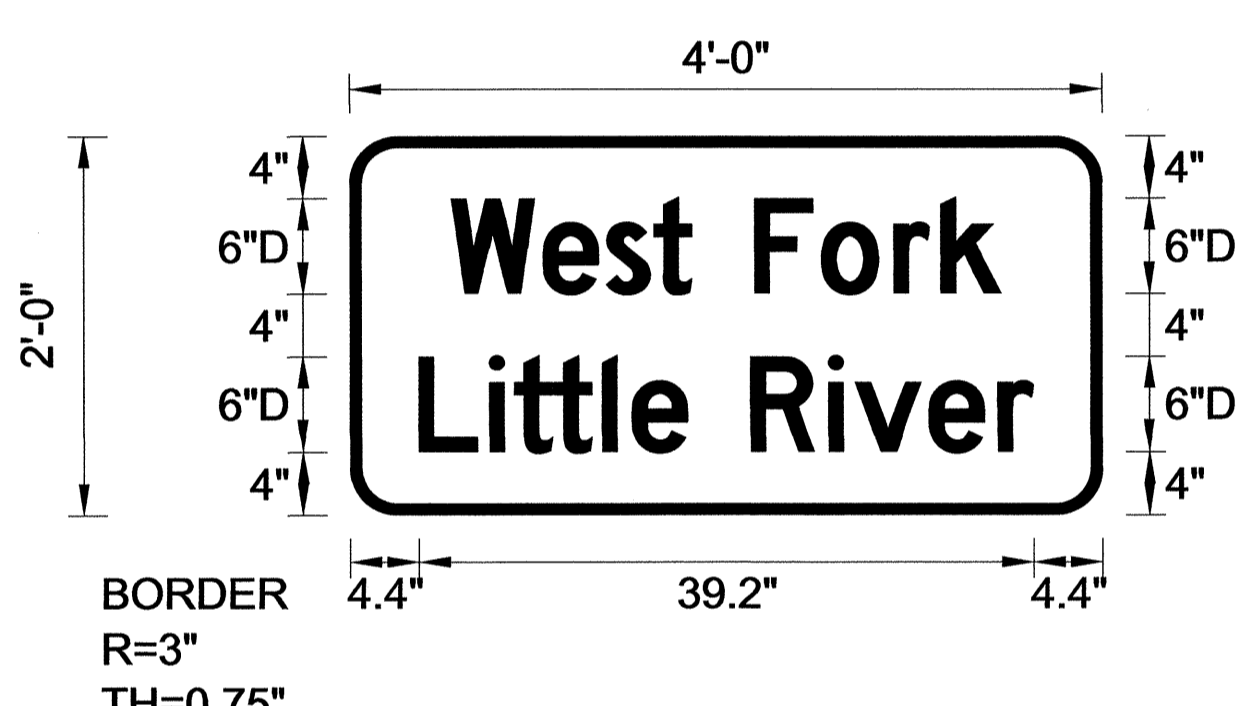

BORDER R=3" TH=0.75"

Spacing Factor is 1 unless specified otherwise

LETTER POSITIONS


| Letter spacings are to start of next letter | | | | | | | | | | | | | | | Series/Size |
|---|-----|-----|-----|-----|-----|-----|-----|---|-----|-----|-----|-----|-----|------|-------------|
| W | e | s | t | F | o | r | k | | | | | | | | Text Length |
| 6.5 | 5.9 | 4 | 3.1 | 2.4 | 4 | 4.3 | 4.6 | 3 | 3.8 | 6.5 | | | | | D 2000 |
| L i t t l e R i v e r | | | | | | | | | | | | | | | D 2000 |
| 4.4 | 4.5 | 1.6 | 2.5 | 3.1 | 1.9 | 3.5 | 4 | 5 | 1.7 | 4.7 | 4.4 | 2.3 | 4.4 | 39.2 | |


FILENAME: Guidsign_English

NORTH CAROLINA D.O.T. SIGN DETAIL

INDEX

| SHEET NO. | DESCRIPTION |
|-----------|-----------------------------|
| SIGN-1 | TITLE SHEET AND SIGN DESIGN |
| SIGN-2 | SIGN DETAIL SHEET |

| | |
|---|---------------------|
| TIP NO. B-4796 | SHEET NO. SIGN-2 |
| APPROVED: <i>[Signature]</i> | |
| DATE: 9/25/12 | |
| SEAL | |
|  | |

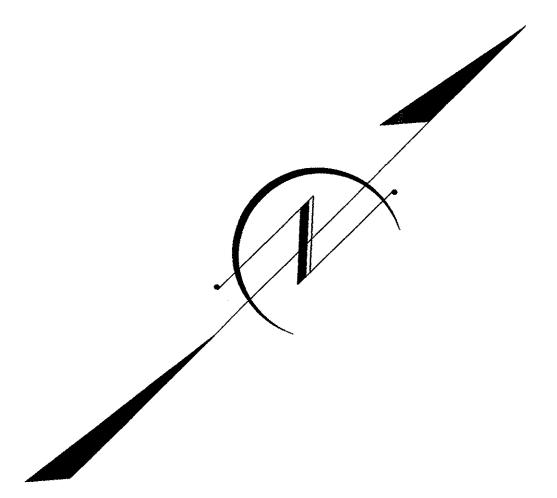

BEGIN TIP PROJECT B-4796
-L- STA. 15+38.00

BEGIN BRIDGE
-L- STA 17+44.00

SEE NOTE: 1
WEIGHT LIMIT TONS
SINGLE VEHICLE TONS
TRUCK TRACTOR SEMITRAILER TONS

SEE NOTE: 1
48" x 24"
West Fork Little River
STA. 18+82+/- (301)

END BRIDGE
-L- STA 18+44.00

SEE NOTE: 1

GRAU 350
TL-3

END TIP PROJECT B-4796
-L- STA. 21+00.00

SEE NOTE: 1
48" x 24"
West Fork Little River
STA. 17+28+/- (302)

SEE NOTE: 1
WEIGHT LIMIT TONS
SINGLE VEHICLE TONS
TRUCK TRACTOR SEMITRAILER TONS

PROJECT NOTES

1

DISPOSAL OF SIGN SYSTEM, U-CHANNEL

EXISTING AND PROPOSED SIGNS

24-SEP-2012 11:09 AM
 R:\Projects\B4796\Trffc\Signing\CADD\Signing Layout Plans\B-4796_Sgn_SHT3.dgn
 ahready