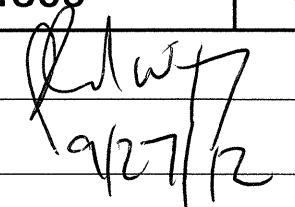
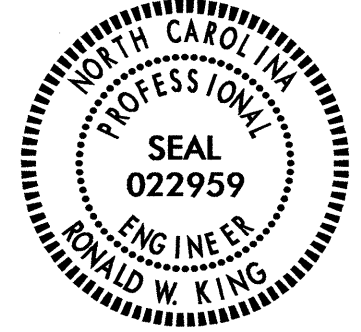


**STATE OF NORTH CAROLINA
DEPARTMENT OF TRANSPORTATION**

**SIGNING PLAN
ROWAN COUNTY**

**LOCATION: BRIDGE NO. 221 OVER LAKE FISHER
ON SR 1308**

TIP NO. B-4809	SHEET NO. SIGN-1
APPROVED: 	
DATE: 9/27/12	
SEAL 	

CONTRACT: C203031 T.I.P.: B-4809

GENERAL NOTES

- SIGNS FURNISHED BY STATE
- ALL TYPE 'D' SIGNS SHALL BE MOUNTED ON TWO U-CHANNEL POSTS UNLESS OTHERWISE INDICATED ON THE PLANS.
- SIGNING PLANS DO NOT INCLUDE TEMPORARY CONSTRUCTION SIGNING OR PAVEMENT MARKINGS. SEE TRAFFIC CONTROL PLANS.
- WHEN NOT STATIONED OR DIMENSIONED ON PLANS, ALL 'E' AND 'F' SIGNS SHALL BE FIELD LOCATED BY THE ENGINEER
- ALL EXISTING SIGNS ON "U" CHANNEL POST WITHIN THE PROJECT LIMITS SHALL BE REMOVED AND DISPOSED OF UNLESS OTHERWISE NOTED ON PLANS.
- THE BACKGROUND FOR TYPE E & F SIGNS SHALL BE TYPE C REFLECTIVE SHEETING.
- SEE ROADWAY PLANS FOR GUARD/GUIDE RAIL DETAILS.

ROADWAY STANDARD DRAWING

THE FOLLOWING ROADWAY STANDARDS AS APPEAR IN "ROADWAY STANDARD DRAWINGS" - PROJECT SERVICES UNIT - N.C. DEPARTMENT OF TRANSPORTATION - RALEIGH, N.C., DATED JANUARY 2012 ARE APPLICABLE TO THIS PROJECT AND BY REFERENCE HEREBY ARE CONSIDERED A PART OF THESE PLANS:


STD. NO.	TITLE
904.10	ORIENTATION OF GROUND MOUNTED SIGNS
904.50	MOUNTING OF TYPE 'D', 'E' AND 'F' SIGNS ON 'U' CHANNEL POSTS

SUMMARY OF QUANTITIES


ITEM NO.	ITEM DESCRIPTION	QUANTITY	UNIT
4072000000	SUPPORTS, 3 LB STEEL U-CHANNEL	61	L.F.
4096000000	SIGN ERECTION, TYPE D	2	EA.
4155000000	DISPOSAL OF SIGN SYSTEM, U-CHANNEL	8	EA.

PLAN PREPARED BY: N.C.D.O.T. SIGNING AND DELINEATION UNIT

SUSAN B. KUNZ SIGNING & DELINEATION REGIONAL ENGINEER
STACEY W. JOHNS SIGNING & DELINEATION DESIGN ENGINEER

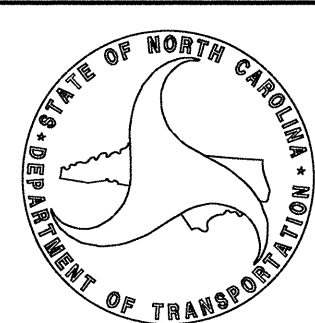

SIGN NUMBER: 301,302 TYPE: D QUANTITY: 1 SIGN WIDTH: 3'-0" HEIGHT: 2'-0" TOTAL AREA: 6.0 Sq.Ft. BORDER TYPE: FLUSH RECESS: 0" WIDTH: 0.75" RADII: 3" NO. Z BARS: LENGTH:	BACKG COLOR: Green COPY COLOR: White SYMBOL X Y WID HT MAT'L: 0.125" (3.2 mm) ALUMINUM	DESIGN BY: SJOHNS PROJECT ID: B-4809	CHECKED BY: SBKUNZ DIV: 9	DATE: Aug 14, 2012
---	--	---	------------------------------	--------------------

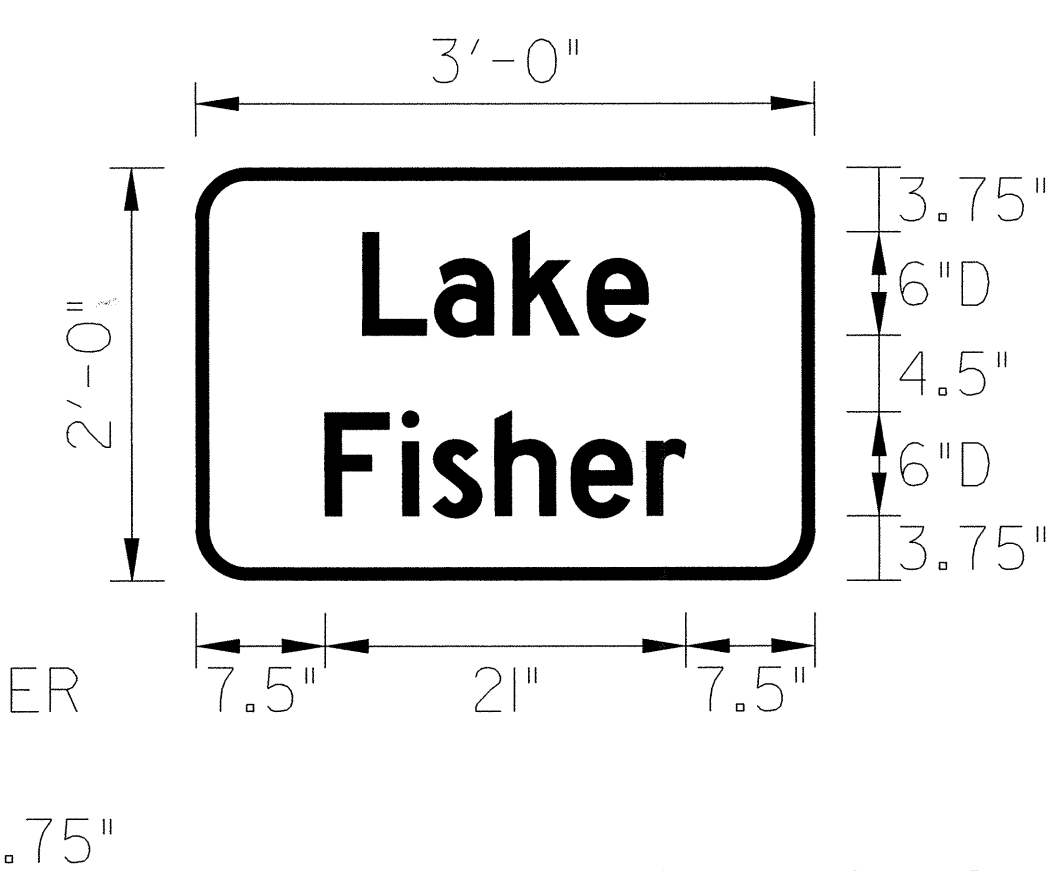

BORDER R=3" TH=0.75"

Spacing Factor is 1 unless specified otherwise

LETTER POSITIONS


Letter spacings are to start of next letter										Series/Size
										Text Length
L	a	k	e							D 2000
9.7	4.2	4.6	4.3	3.5	9.7					16.6
F	i	s	h	e	r					D 2000
7.5	4.5	1.8	3.6	4.4	4.4	2.3	7.5			21


FILENAME: B-4809_Sgn_SD1 NORTH CAROLINA D.O.T. SIGN DETAIL

INDEX

SHEET NO.	DESCRIPTION
SIGN-1	TITLE SHEET, SIGN DESIGN, & NOTES
SIGN-2	SIGN DETAIL SHEET

24-SEP-2012 14:01 P:\IT\Projects\B-4809\Traffic\Signing\CADD\Signing Layout Plans\Bridges\Bridges.dgn sjohns At 12:27:37

TIP NO. B-4809	SHEET NO. SIGN-2
APPROVED: <i>[Signature]</i>	
DATE: 9/27/12	
SEAL	
	

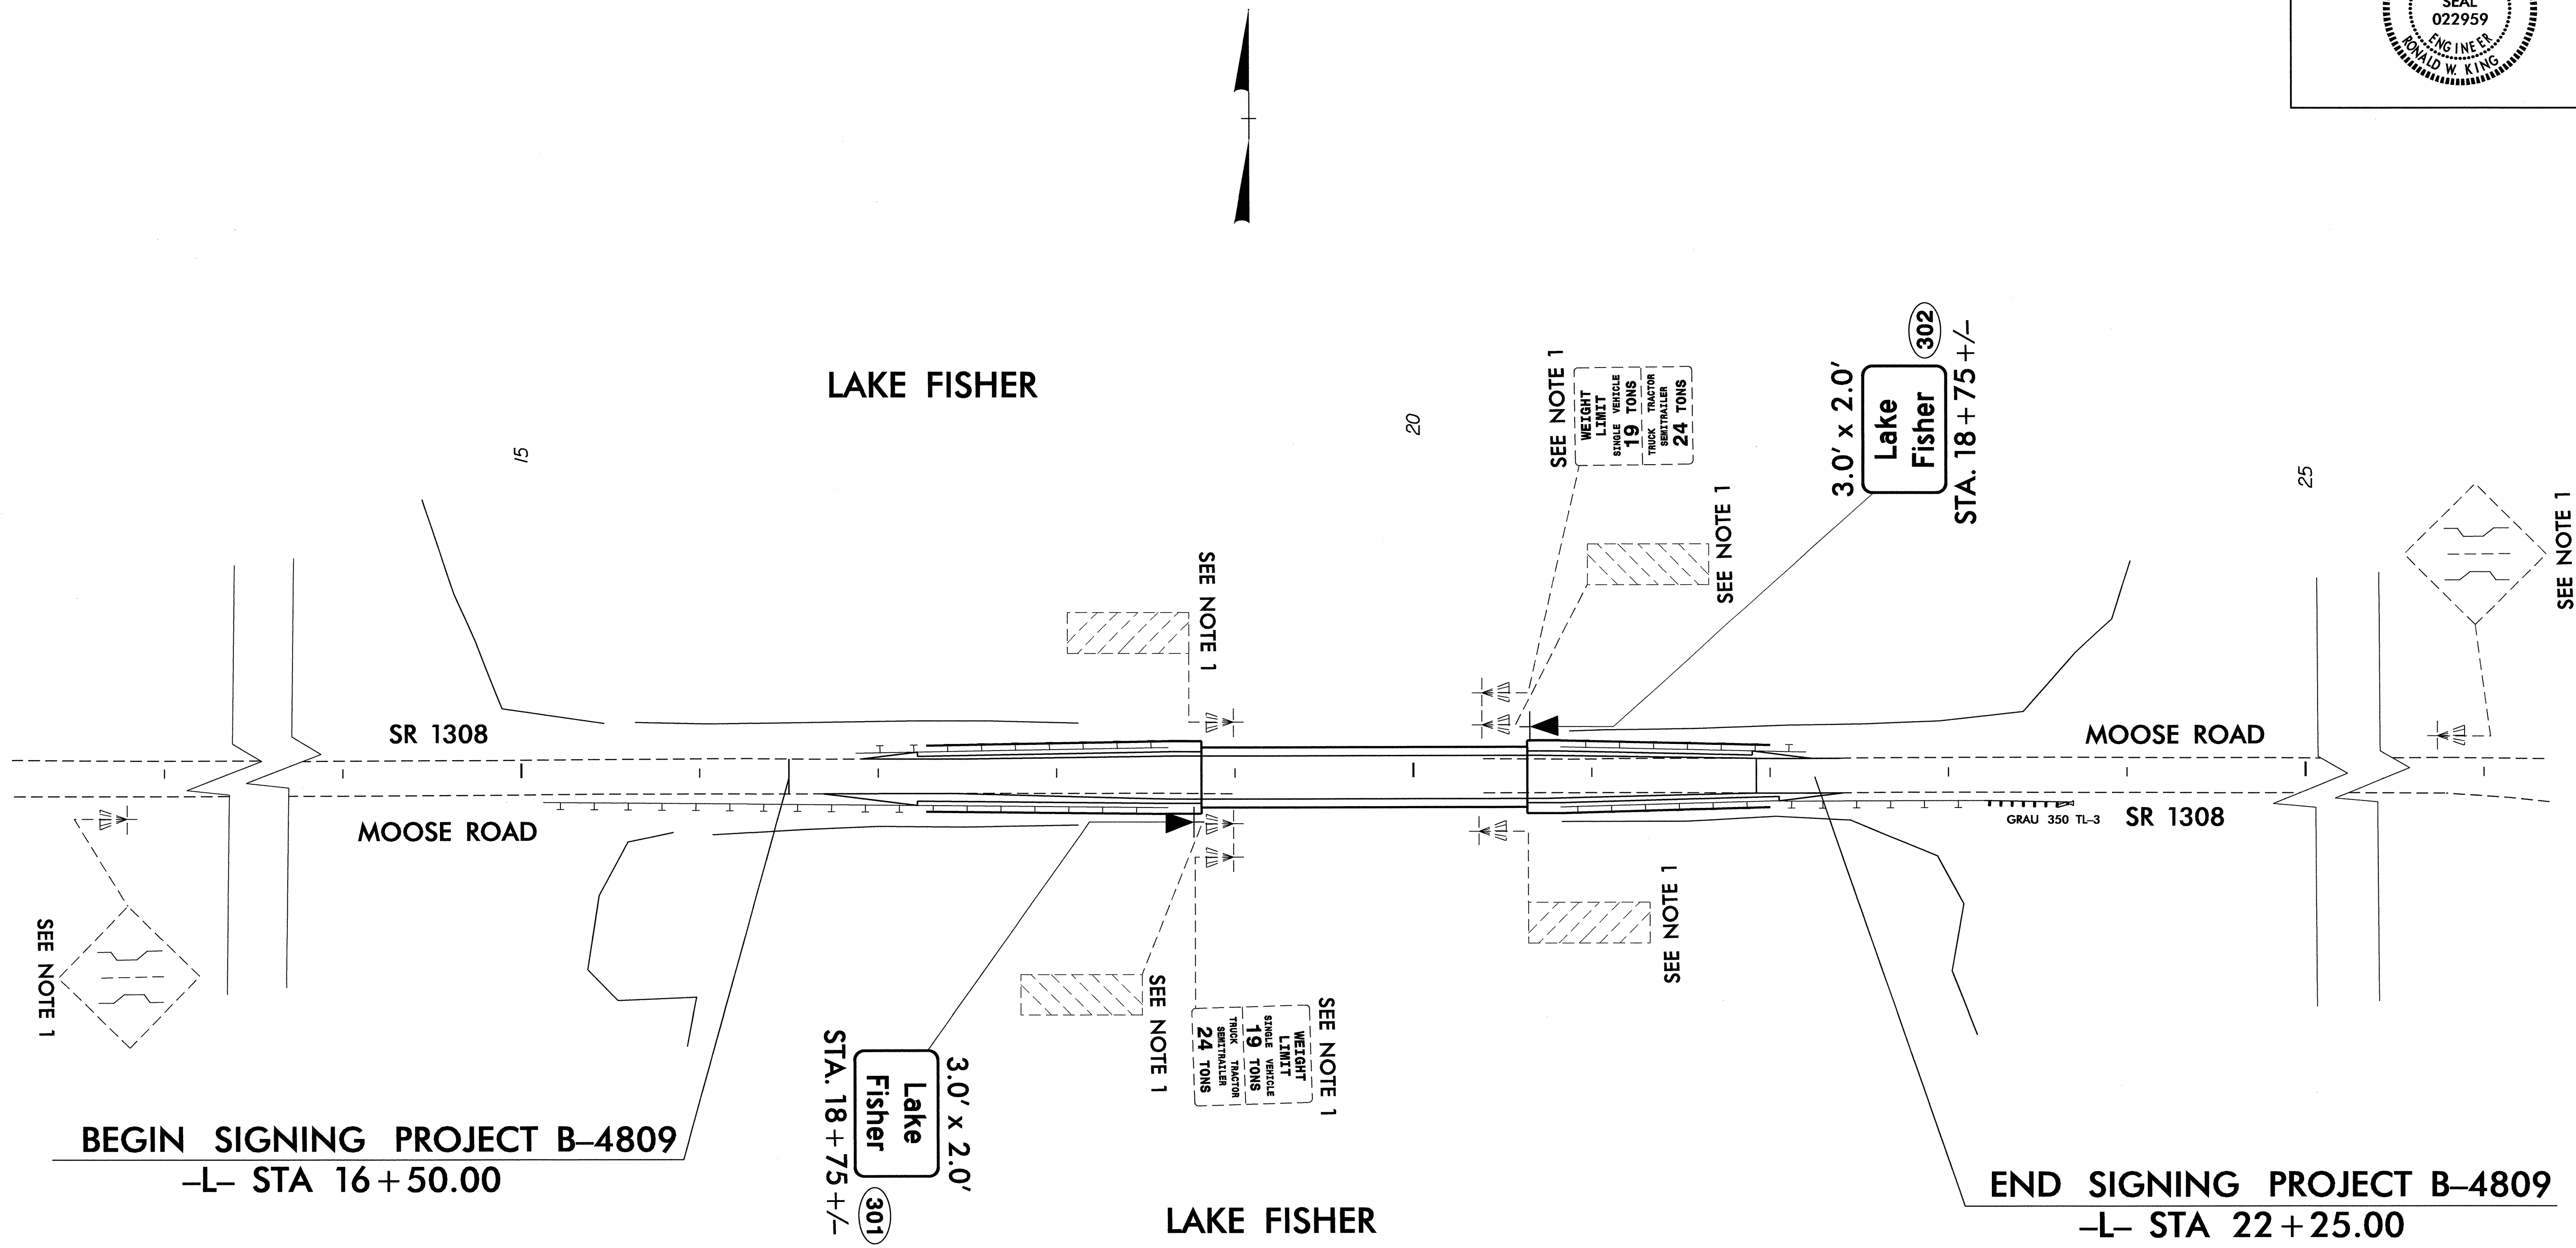

EXISTING and PROPOSED SIGNS
MOOSE ROAD (SR 1308)

24-SEP-2012 14:03
 P:\TIPPr-c\B-4809\Traffic\Signing\CADD\Signing Layout Plans\B-4809-Sgn-1.dgn
 s.johns AT 11/24/12