

PROJ. REFERENCE NO.	SHEET NO.
B-4809	SD-1

SIGN NUMBER: SP12257	BACKG COLOR: Fluorescent Orange	DESIGN BY: SJOHNS	CHECKED BY: SBKUNZ	DATE: Jul 23, 2012
TYPE: STATIONARY	COPY COLOR: Black	PROJECT ID: B-4809	DIV: 9	
QUANTITY: SEE PLANS				
SIGN WIDTH: 3'-0"				
HEIGHT: 1'-0"				
TOTAL AREA: 3.0 Sq.Ft.				
BORDER TYPE: INSET				
RECESS: 0.38"				
WIDTH: 0.38"				
RADII: 1.88"				
NO. Z BARS:	MAT'L: 0.080" (2.0 mm) ALUMINUM			
LENGTH:				


  

USE NOTES: 1,2

- Legend and border shall be direct applied black non-reflective sheeting.
- Background shall be NC GRADE B fluorescent orange retroreflective sheeting.

Spacing Factor is 1 unless specified otherwise

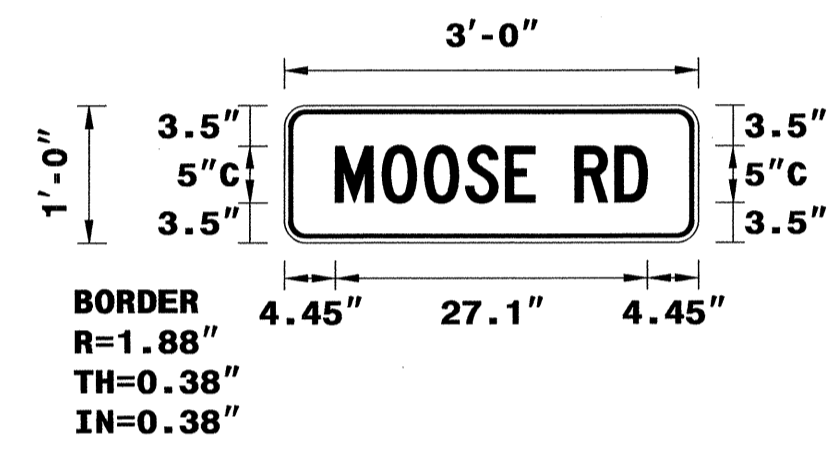

LETTER POSITIONS

Letter spacings are to start of next letter											Series/Size
											Text Length
											C 2000
											27.1

FILENAME: B-4809\_Sgn\_SD1 NORTH CAROLINA D.O.T. SIGN DETAIL

01-AUG-2012 09:48 P:\TIP\Projects-B\B4809\Traffic\Signing\CADD\Sign Designs\B-4809\_Sgn\_SD1.dgn SJOHNS AT TE247957

APPROVED:	DATE: 8/2/12	<b>WORK ZONE SIGNS</b>		
	SCALE: NONE			
	DATE: 7/26/12	REVISIONS		
	DWG. BY: SWJ			
	DESIGN BY: SWJ			
REVIEWED BY: SBK				