


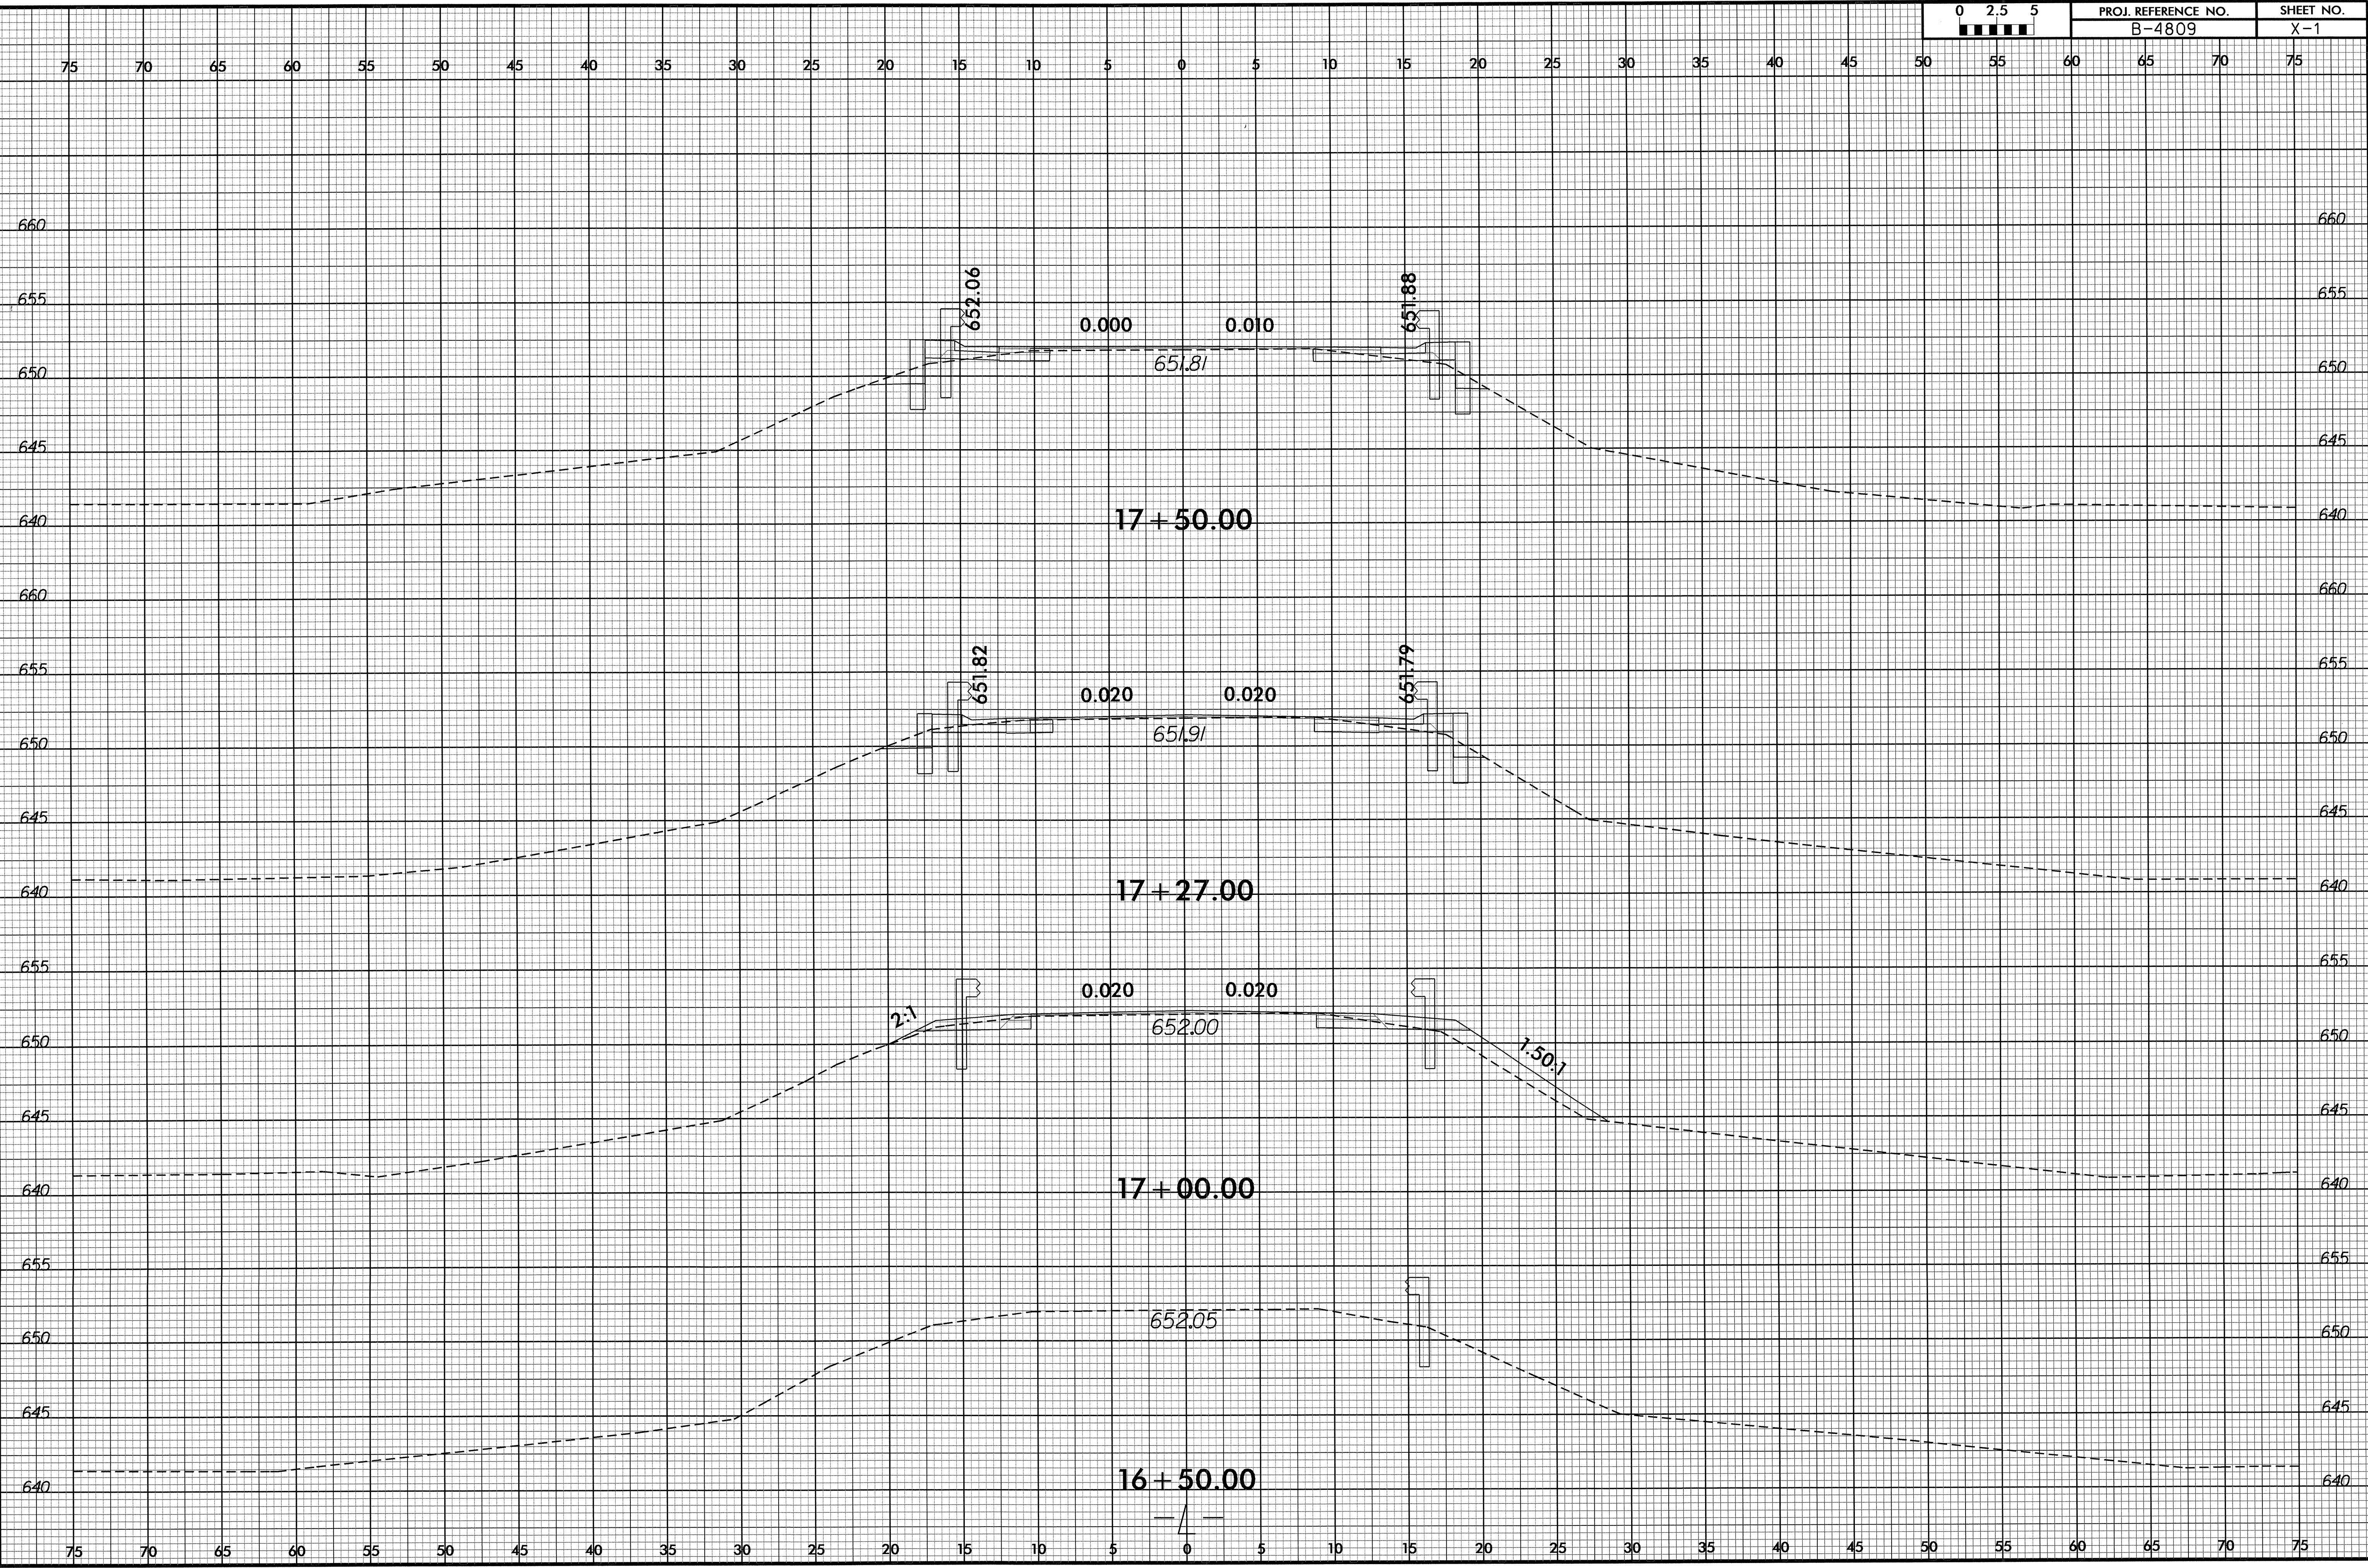



8/23/99  
15-OCT-2012 09:48  
F:\Roadway\Projects\B48091\Fdu\_xp1.dgn  
R:\SUBSERVICES











8/23/99

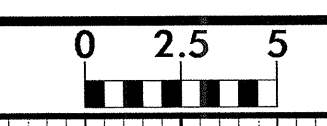

PROJ. REFERENCE NO.	SHEET NO.
B-4809	X-3

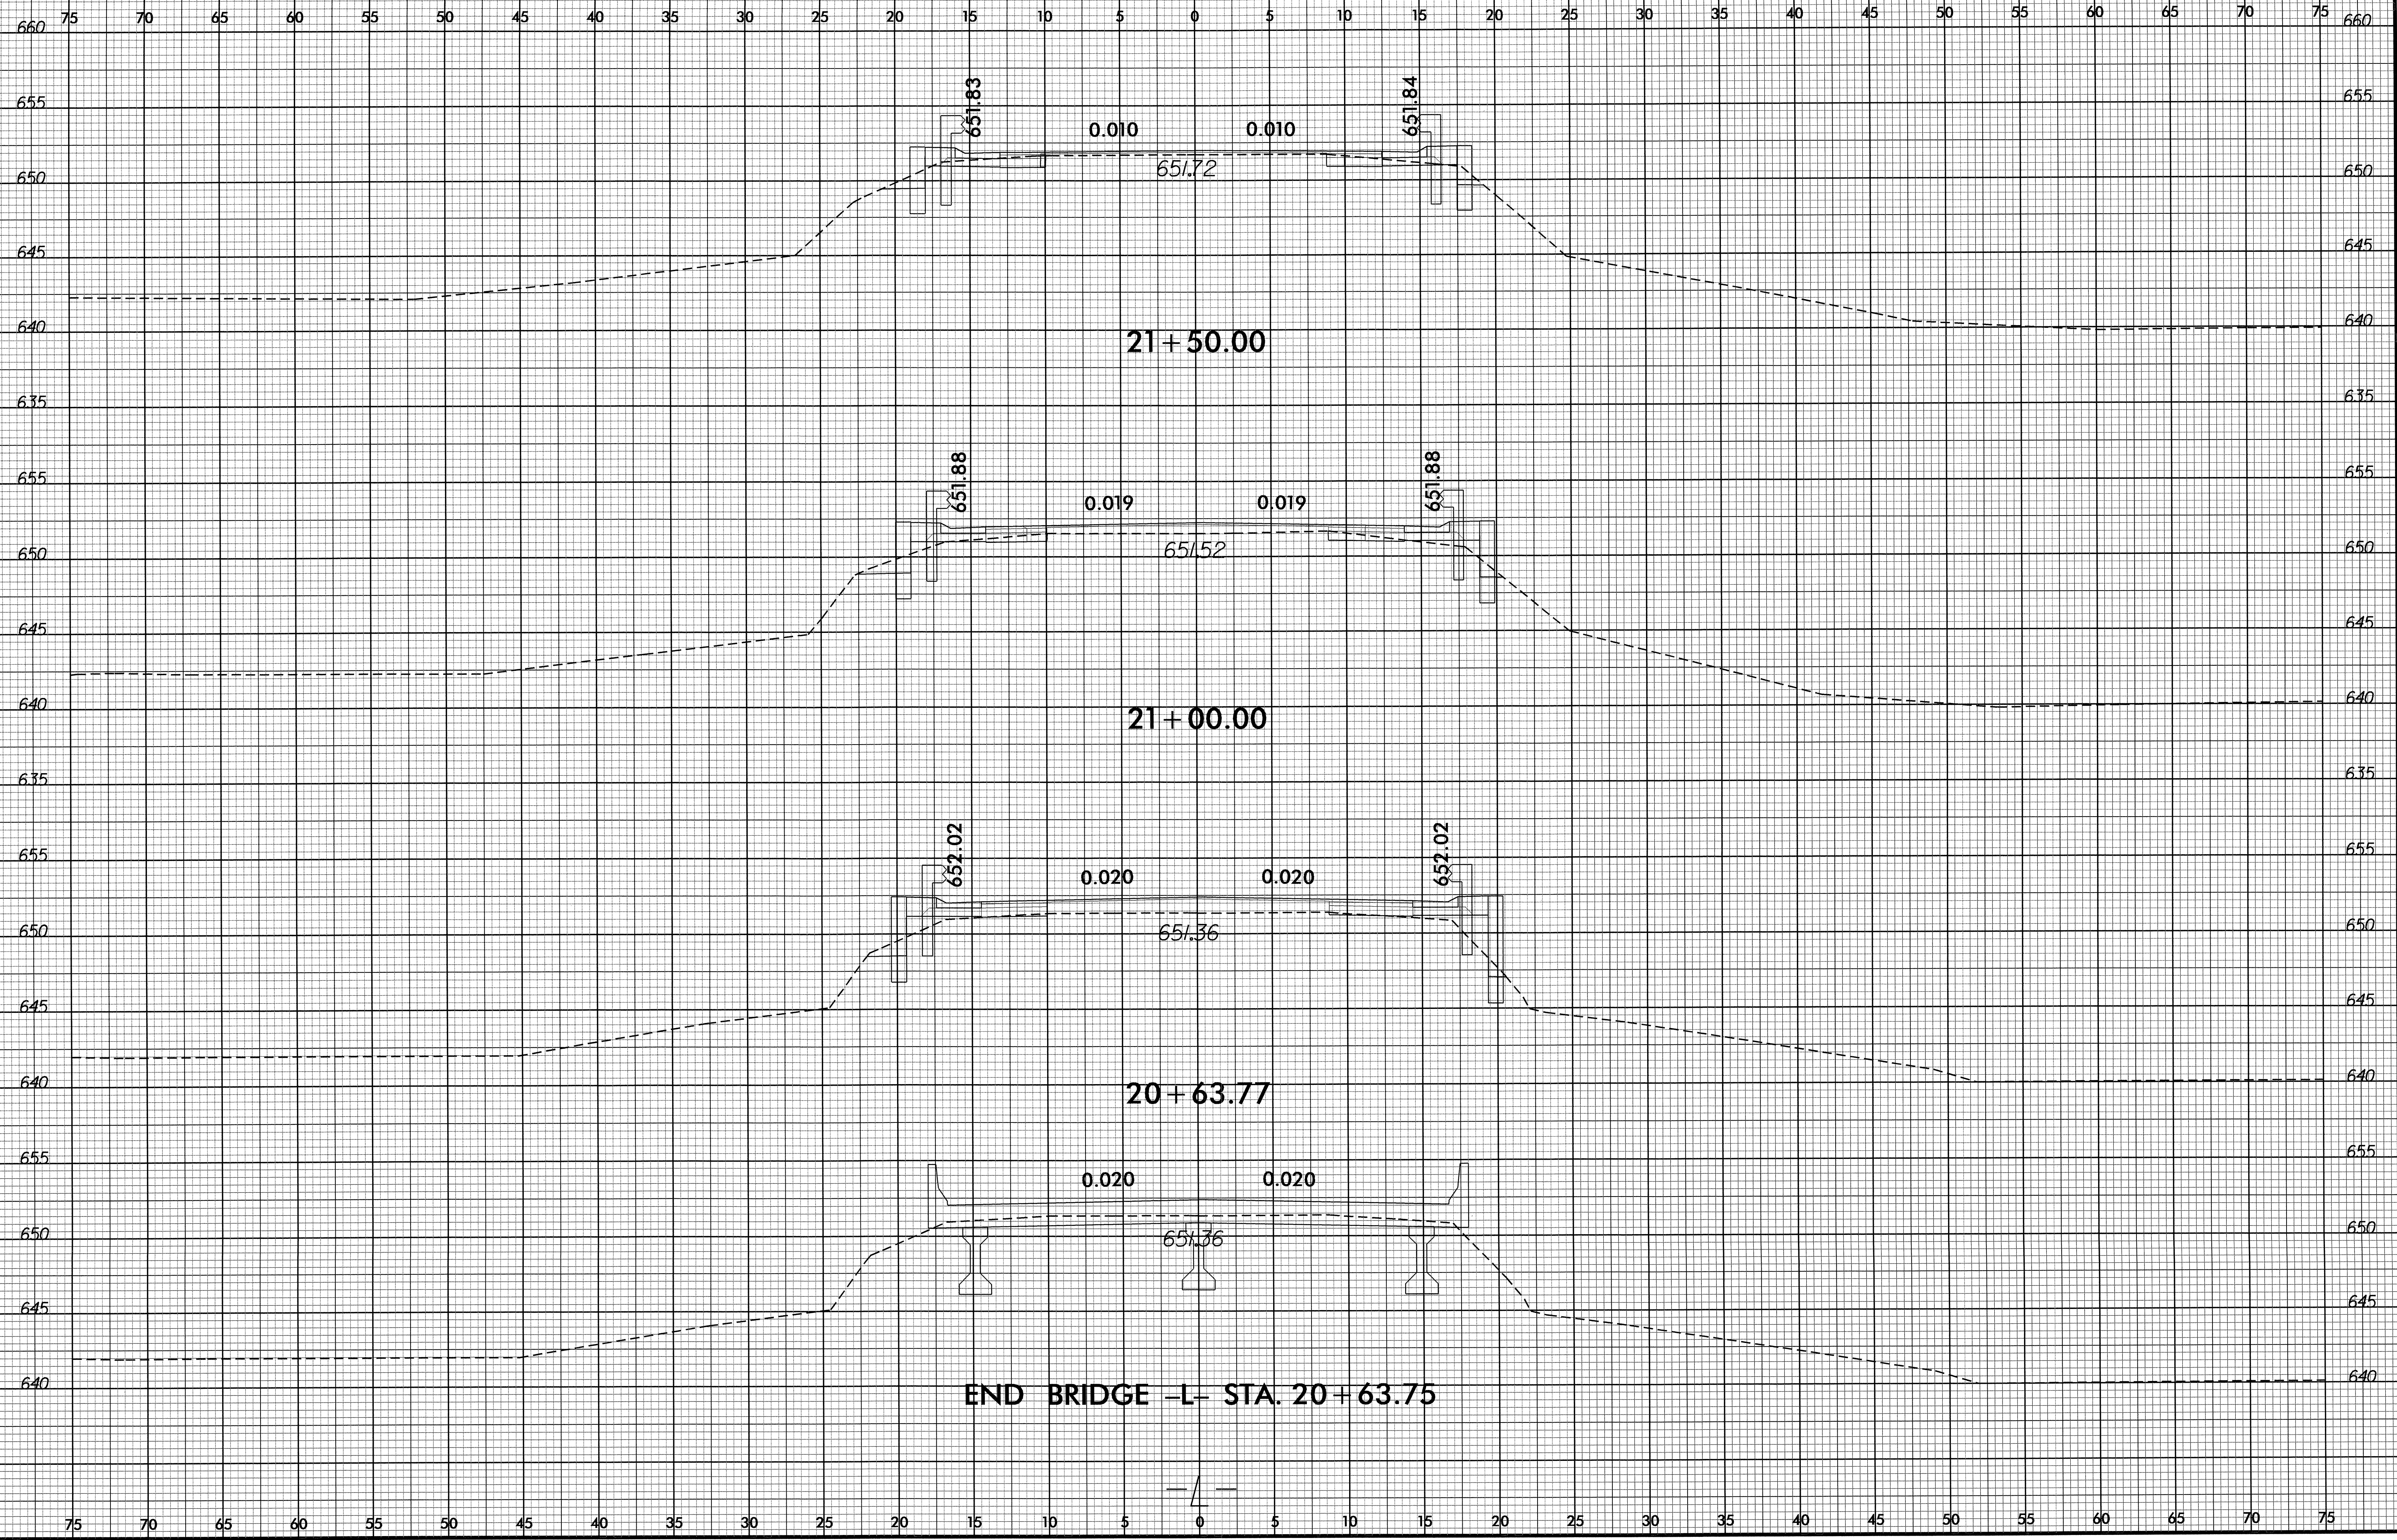

15-OCT-2002 09:48  
C:\Program Files\Autodesk\AutoCAD 2002\Projects\B-4809-Rdu-xpl.dgn



