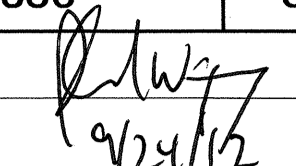



**STATE OF NORTH CAROLINA
DEPARTMENT OF TRANSPORTATION**

TIP NO. B-4836	SHEET NO. SIGN-1
APPROVED: 	
DATE: 9/24/12	
SEAL	
	

**SIGNING PLAN
WATAUGA COUNTY**

**LOCATION: BRIDGE No. 59 OVER THE SOUTH FORK
OF THE NEW RIVER ON SR 1331**

T.I.P.: B-4836

CONTRACT: C203034

SUMMARY OF QUANTITIES

ITEM NO.		ITEM DESCRIPTION	QUANTITY	UNIT
DESC. NO.	SECT. NO.			
4072000000	903	SUPPORTS, 3 LB STEEL U-CHANNEL	86	L.F.
4102000000	904	SIGN ERECTION, TYPE E	9	EA.
4155000000	907	DISPOSAL OF SIGN SYSTEM, U-CHANNEL	8	EA.

GENERAL NOTES

- . SIGNS FURNISHED BY STATE
- . IF REMOVAL OR RELOCATION OF SIGNS ON PRIVATE STREET (NON-STATE MAINTAINED) IS REQUIRED DUE TO CONSTRUCTION, THE CONTRACTOR SHALL INFORM THE ENGINEER. THE WORK WILL BE COMPLETED BY OTHERS.
- . WHEN NOT STATIONED OR DIMENSIONED ON PLANS, ALL 'E' AND 'F' SIGNS SHALL BE FIELD LOCATED BY THE ENGINEER
- . ALL EXISTING SIGNS ON "U" CHANNEL POST WITHIN THE PROJECT LIMITS SHALL BE REMOVED AND DISPOSED OF UNLESS OTHERWISE NOTED ON PLANS.
- . WHEN EXISTING SIGNS ARE REMOVED AND INSTALLED ON NEW SUPPORTS, THE RE-ERECTION SHALL IMMEDIATELY FOLLOW THE REMOVAL.
- . THE BACKGROUND FOR TYPE E & F SIGNS SHALL BE TYPE C REFLECTIVE SHEETING.
- . SEE ROADWAY PLANS FOR GUARD/GUIDE RAIL DETAILS.


ROADWAY STANDARD DRAWING

THE FOLLOWING ROADWAY STANDARDS AS APPEAR IN "ROADWAY STANDARD DRAWINGS" - PROJECT SERVICES UNIT - N.C. DEPARTMENT OF TRANSPORTATION - RALEIGH, N.C., DATED JANUARY 2012 ARE APPLICABLE TO THIS PROJECT AND BY REFERENCE HEREBY ARE CONSIDERED A PART OF THESE PLANS:

- 904.10 ORIENTATION OF GROUND MOUNTED SIGNS
- 904.50 MOUNTING OF TYPE 'D', 'E' AND 'F' SIGNS ON 'U' CHANNEL POSTS


PLAN PREPARED BY: N.C.D.O.T. SIGNING AND DELINEATION UNIT


K. L. JORDAN SIGNING & DELINEATION REGIONAL ENGINEER
J. G. MARTINEZ SIGNING & DELINEATION PROJECT DESIGN ENGINEER

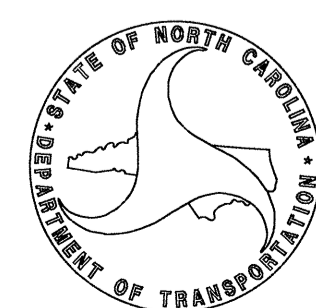


INDEX

SHEET NO.	DESCRIPTION
SIGN-1	TITLE SHEET
SIGN-2	E SHEETS
SIGN-3&4	SIGN DETAIL SHEET

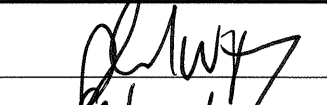APPROVED: 
 DATE: 8/24/12

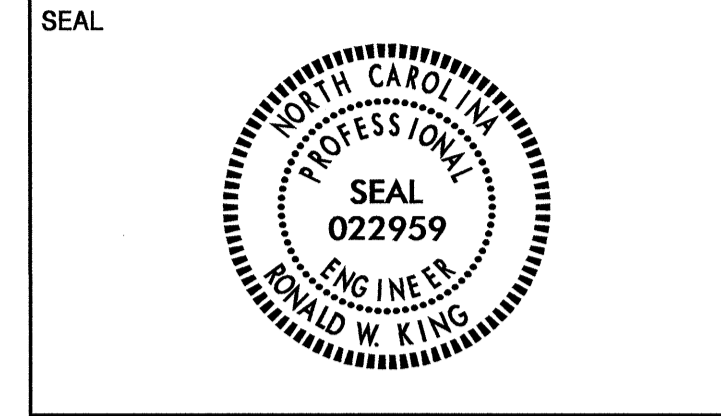


401 QUANTITY REQ'D 1

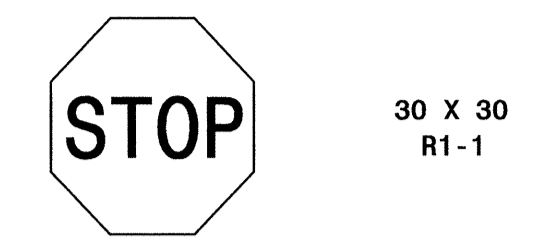


ONE "U" POST PER SIGN

406 QUANTITY REQ'D 2

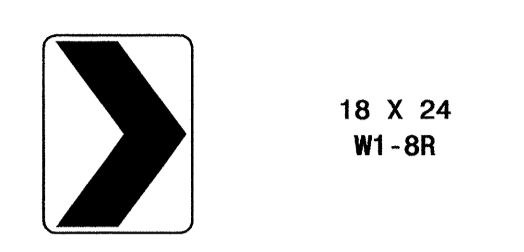


ONE "U" POST PER SIGN

402 QUANTITY REQ'D 1

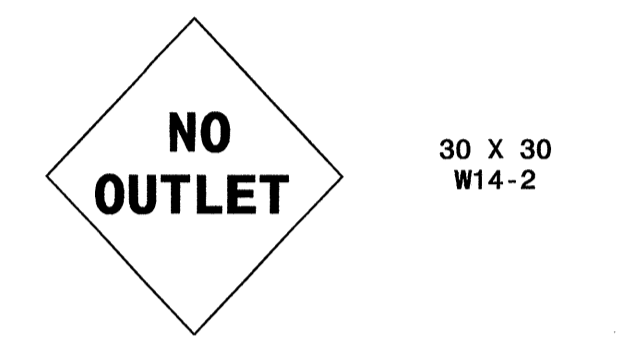


ONE "U" POST PER SIGN

407 QUANTITY REQ'D 1

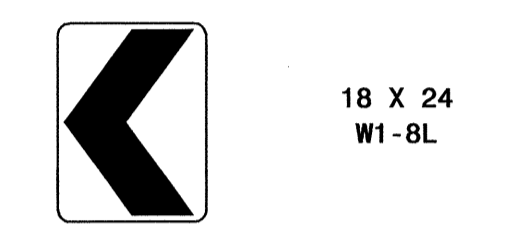


MOUNT BEHIND SIGN 406
 IN . . . INSTALLATIONS

403 QUANTITY REQ'D 1

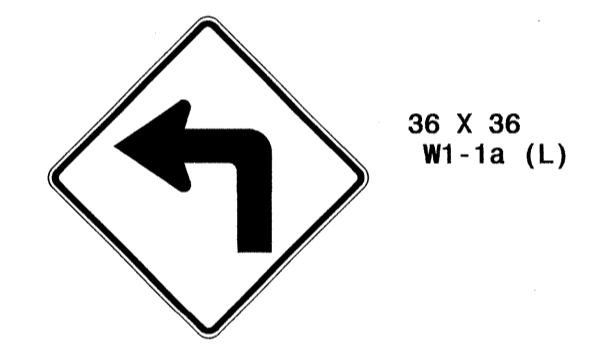


ONE "U" POST PER SIGN

404 QUANTITY REQ'D 1

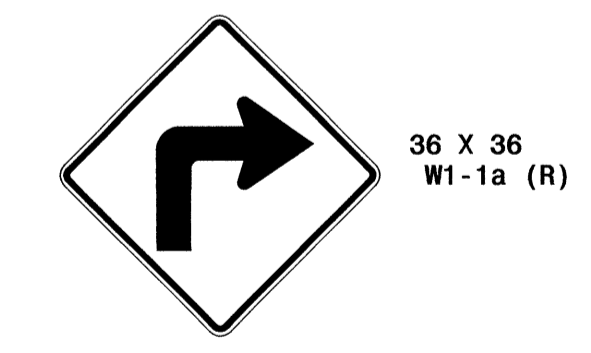

ONE "U" POST PER SIGN

405 QUANTITY REQ'D 2

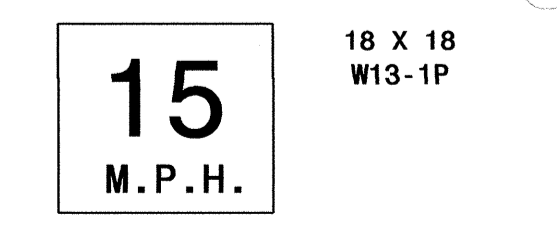


MOUNT BELOW SIGN 403
 IN . . . INSTALLATIONS
 MOUNT BELOW SIGN 404
 IN . . . INSTALLATIONS

TYPE "E" or "F" SIGNS

I:\4-SFP-2012\0419
 P:\1\Projects\B4836\Traffic\Signing\CADD\Quantities & GM_Signs\B-4836_Qties.dgn
 jgmartinez AT 12/24/12

TIP NO. B-4836	SHEET NO. SIGN-3
APPROVED: <i>[Signature]</i>	
DATE: 9/20/12	
SEAL	

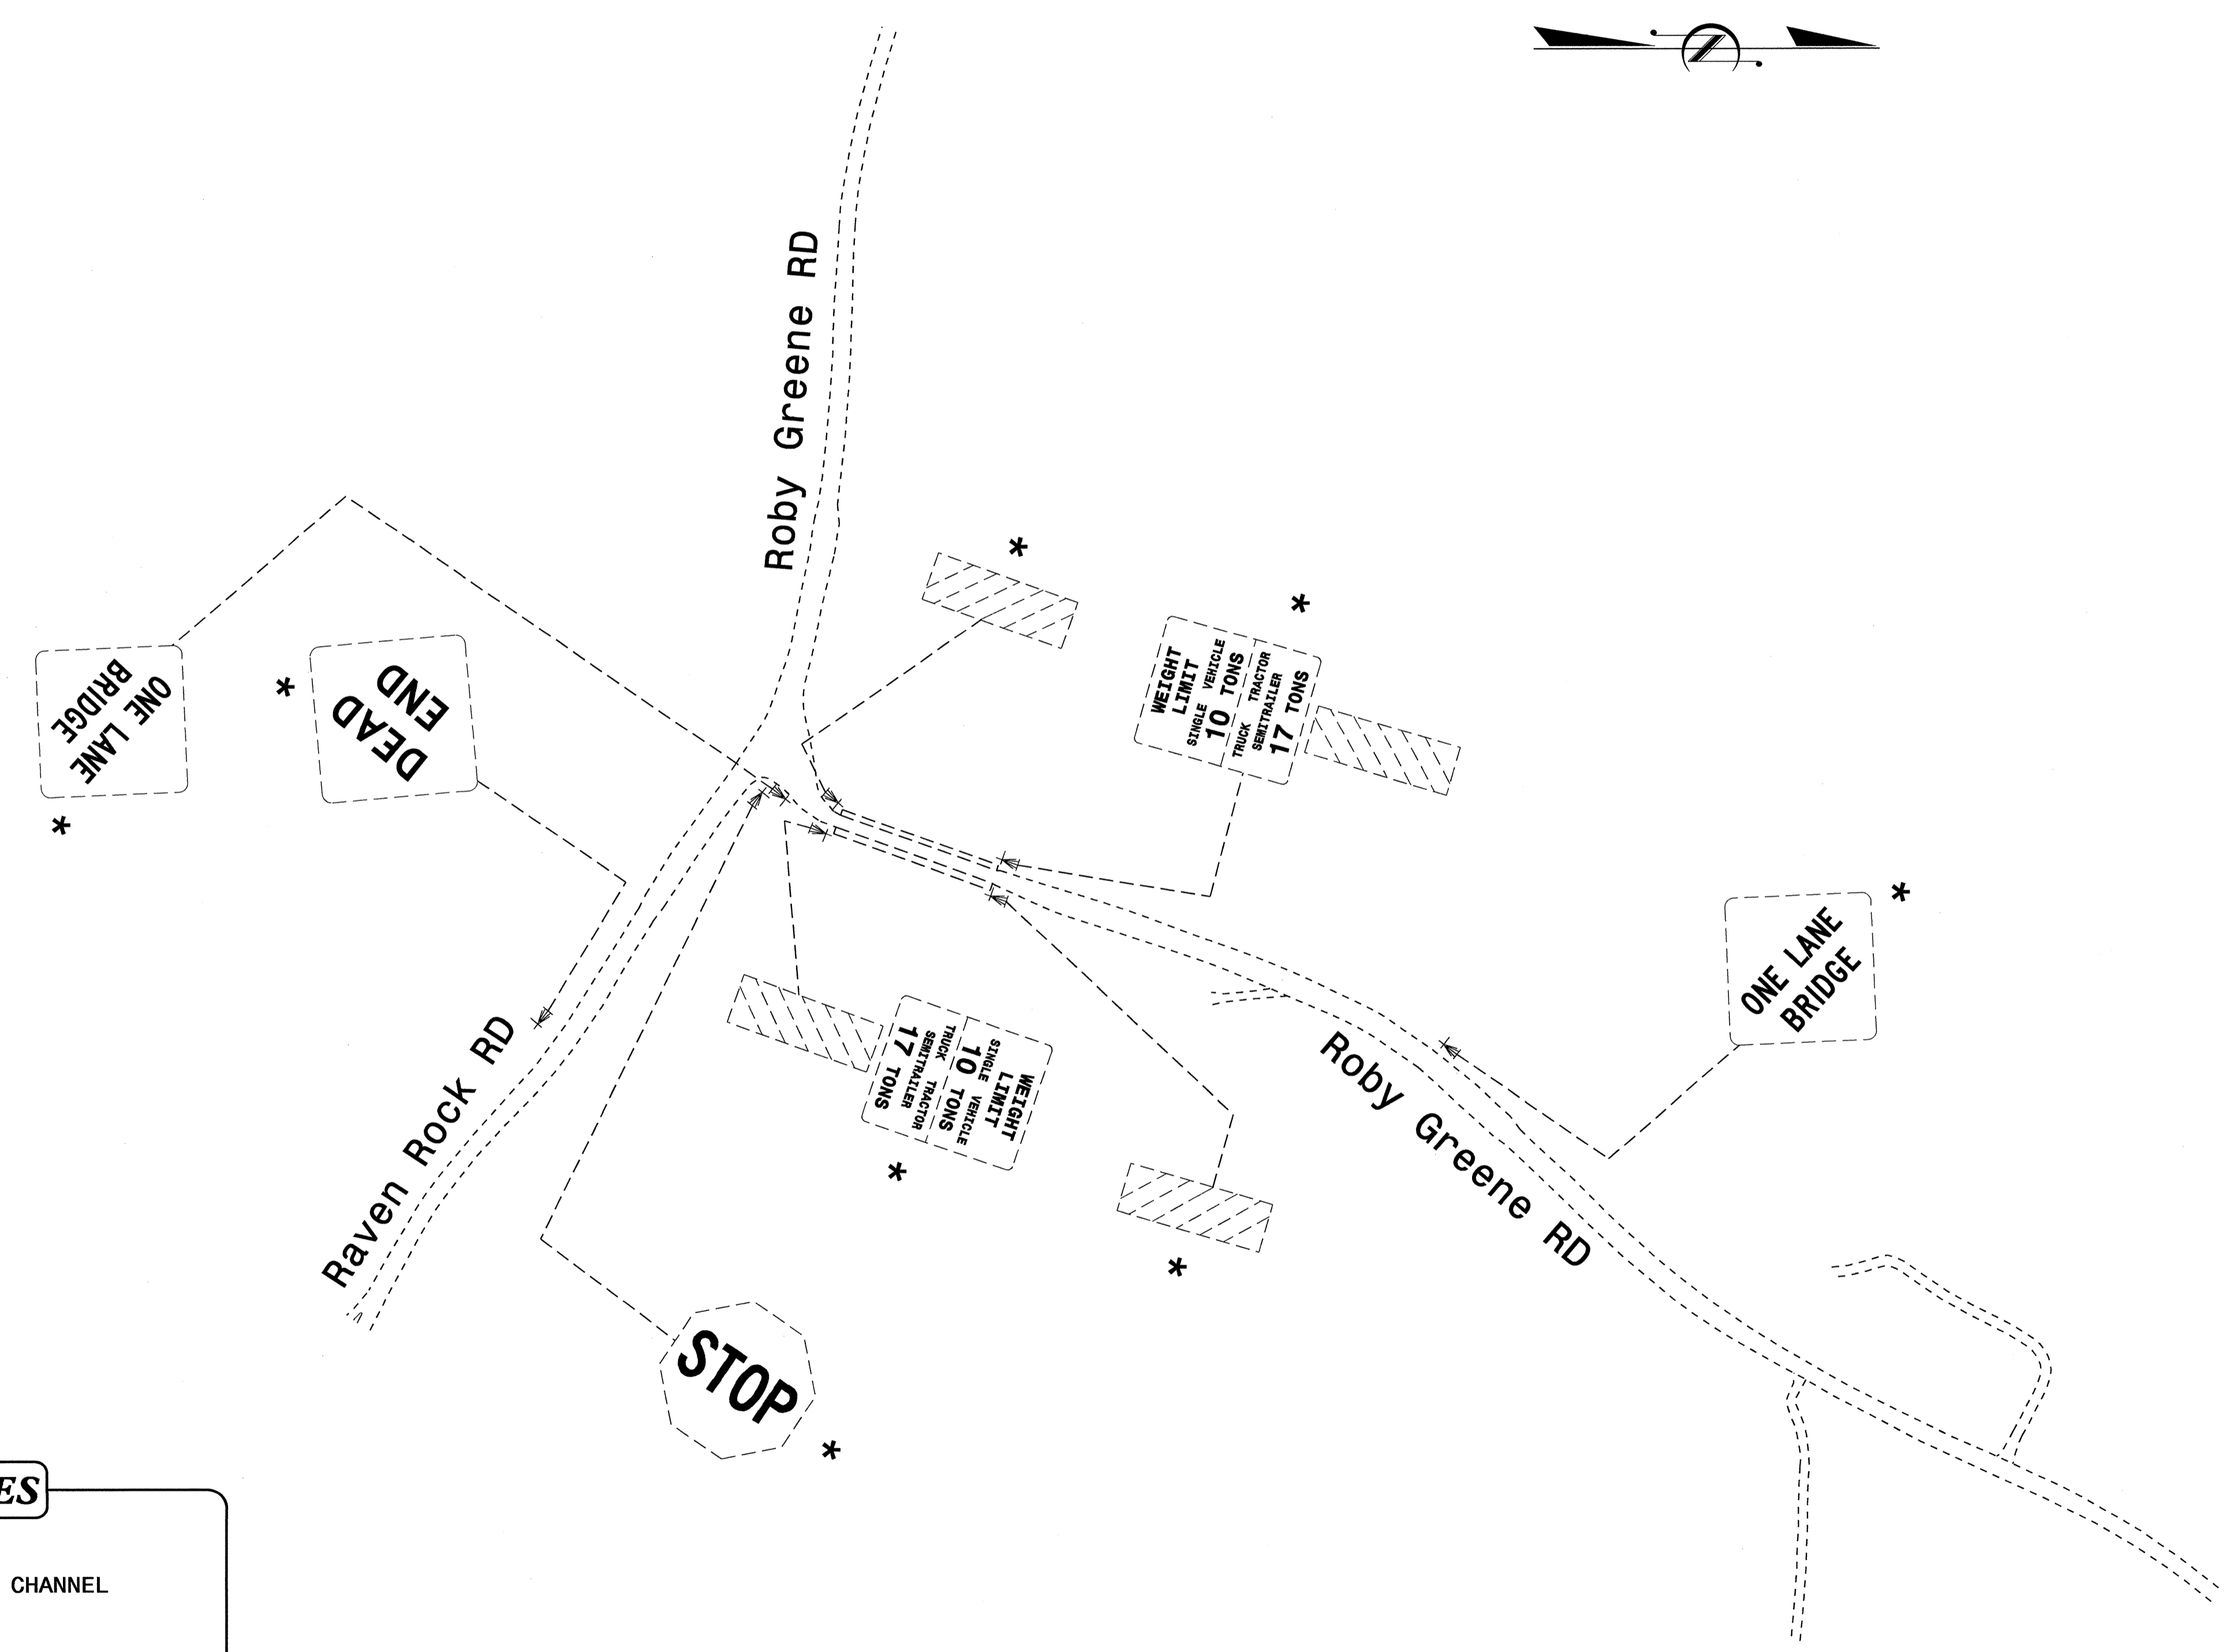



PROJECT NOTES


1 DISPOSE OF SIGN SYSTEM, U CHANNEL

SEE NOTE 1

EXISTING SIGNS

I4-SFP-2012 10:21
 P:\IIP\Projects\B-4836\Traffic\Signing\CADD\Signing Layout Plans\B-4836_Sgn_Existing.dgn
 gmarcinez AL 12/27/12

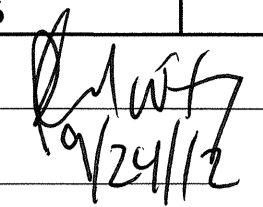TIP NO. B-4836	SHEET NO. SIGN-4
APPROVED: 	
DATE: 12/4/12	
SEAL	
	

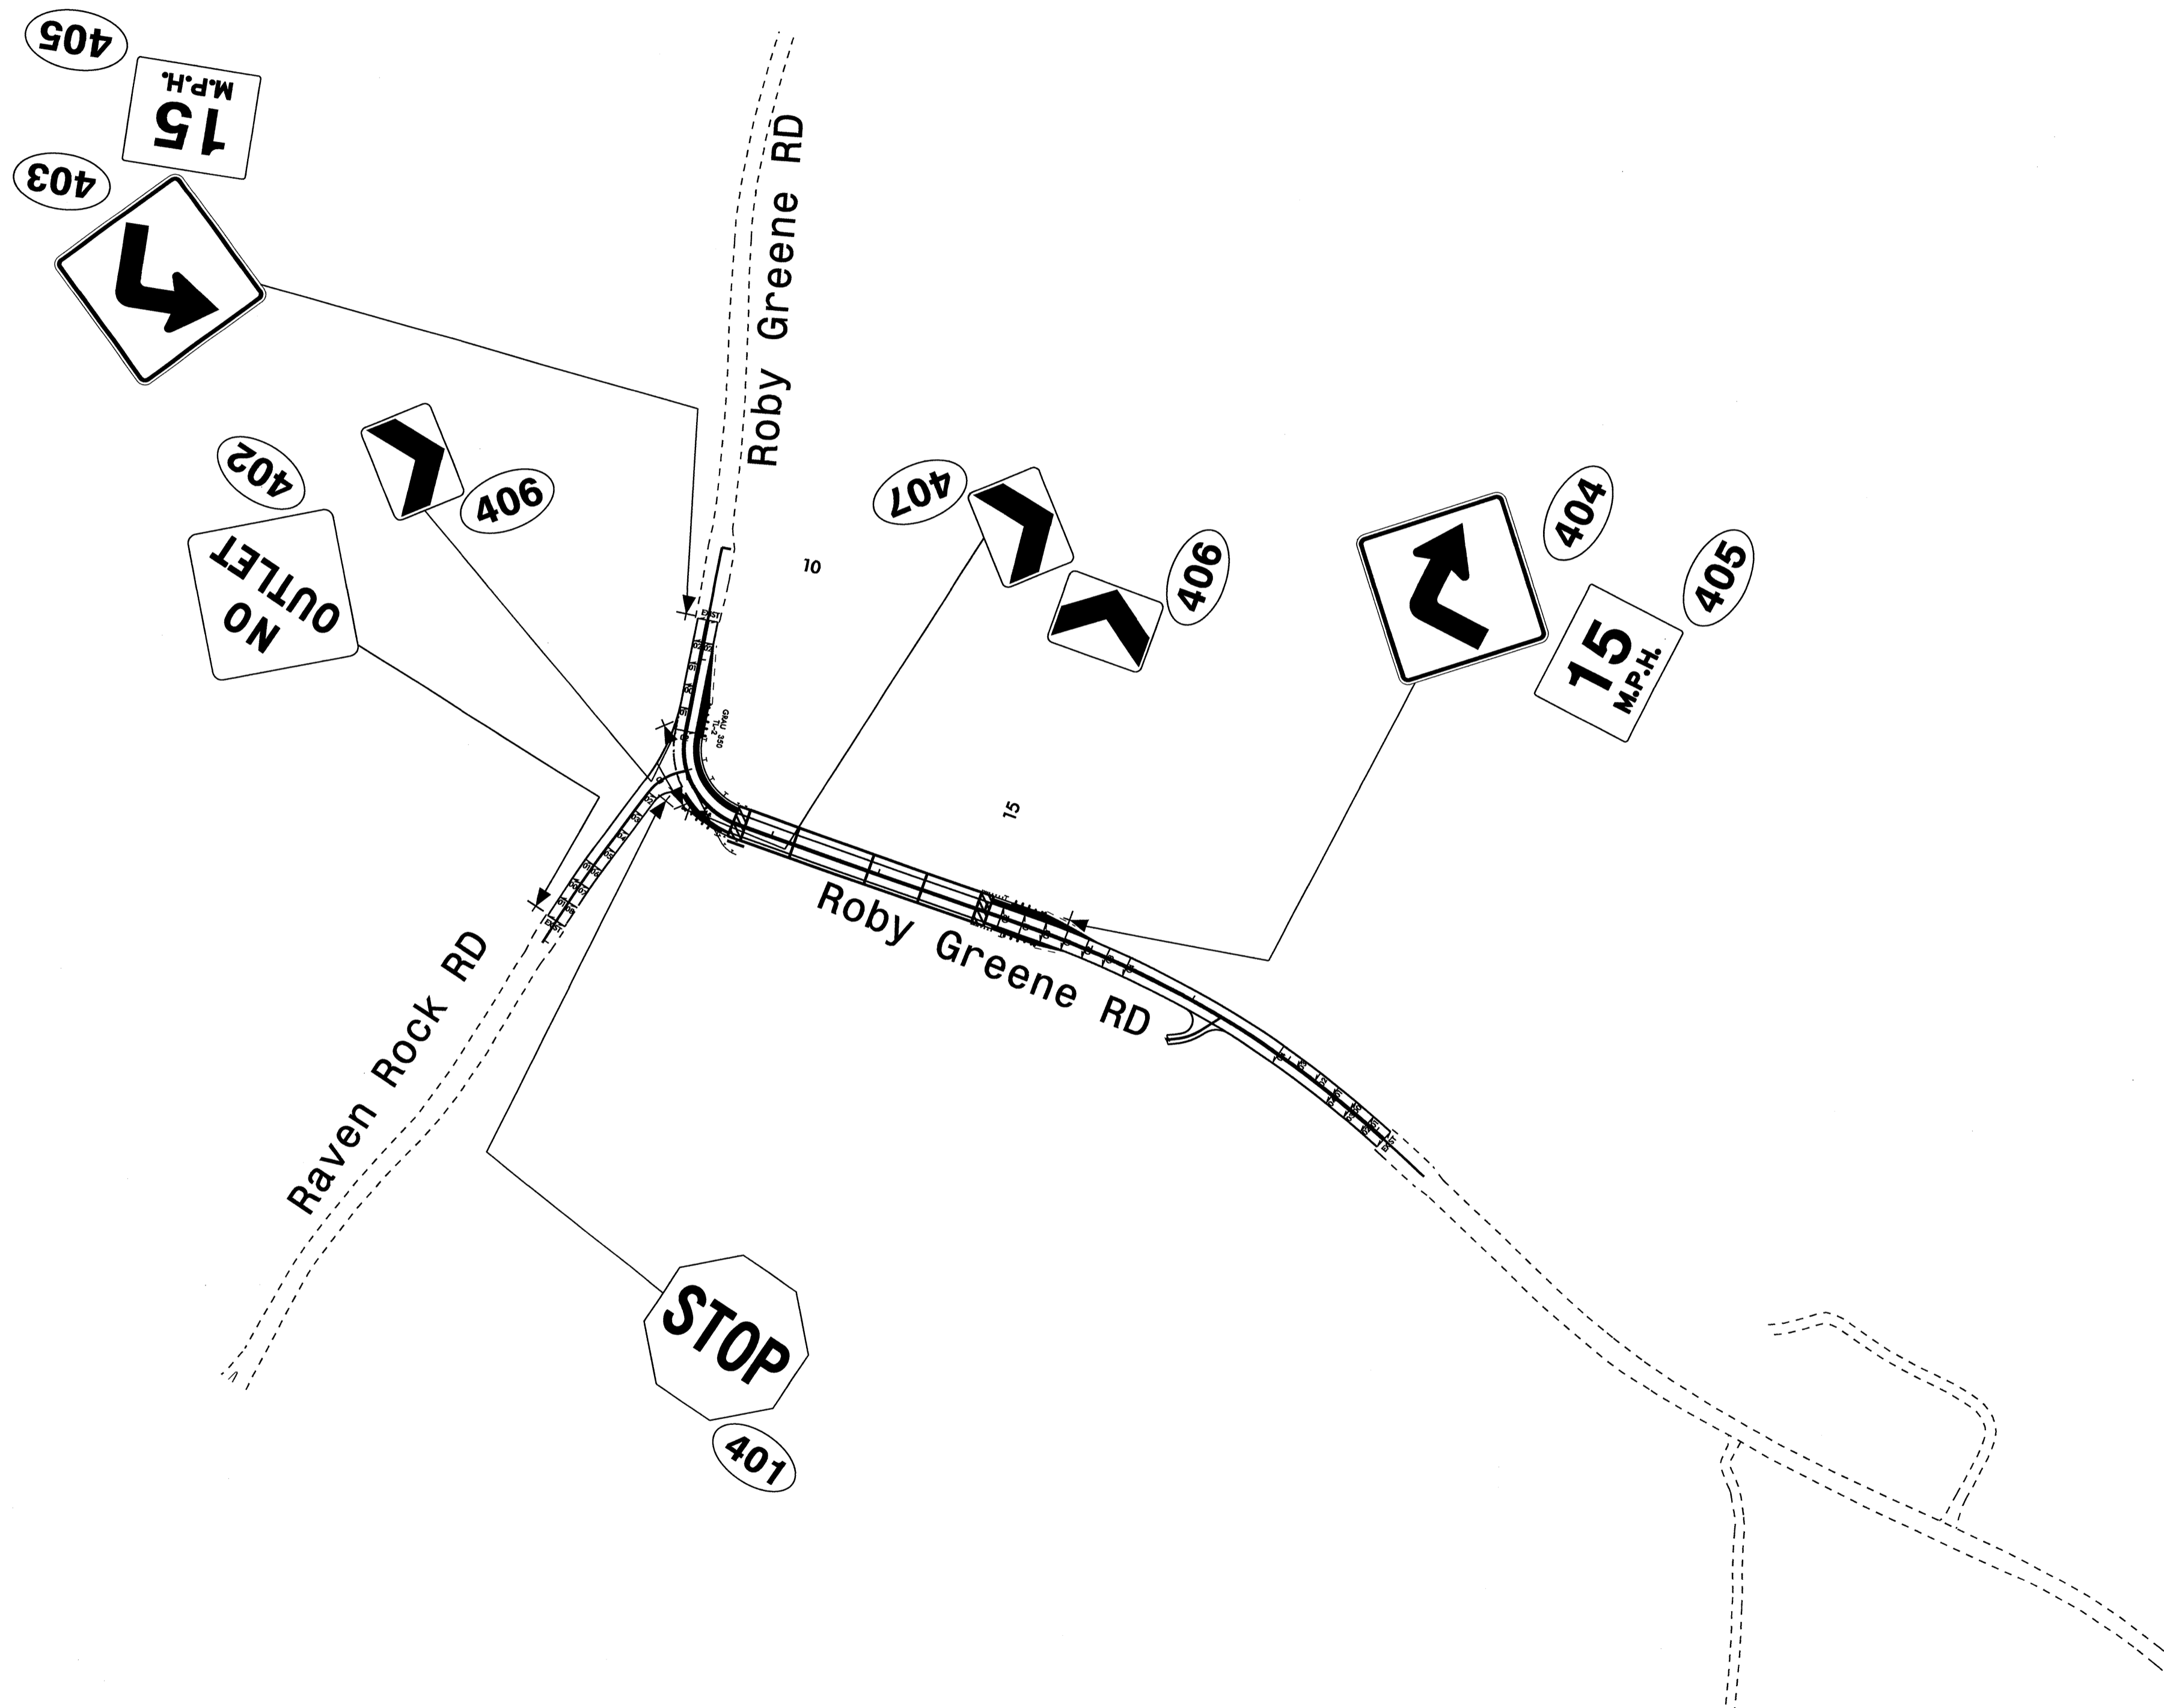

PROPOSED SIGNS

I4-SEP-2012 10:23
 P:\TIPR-objects\B-4836\Traffic\Signing\CADD\Signing Layout Plans\B-4836-Sgn-Proposed.dgn
 Jgmar-tinez AL 12/4/12