


8/23/99

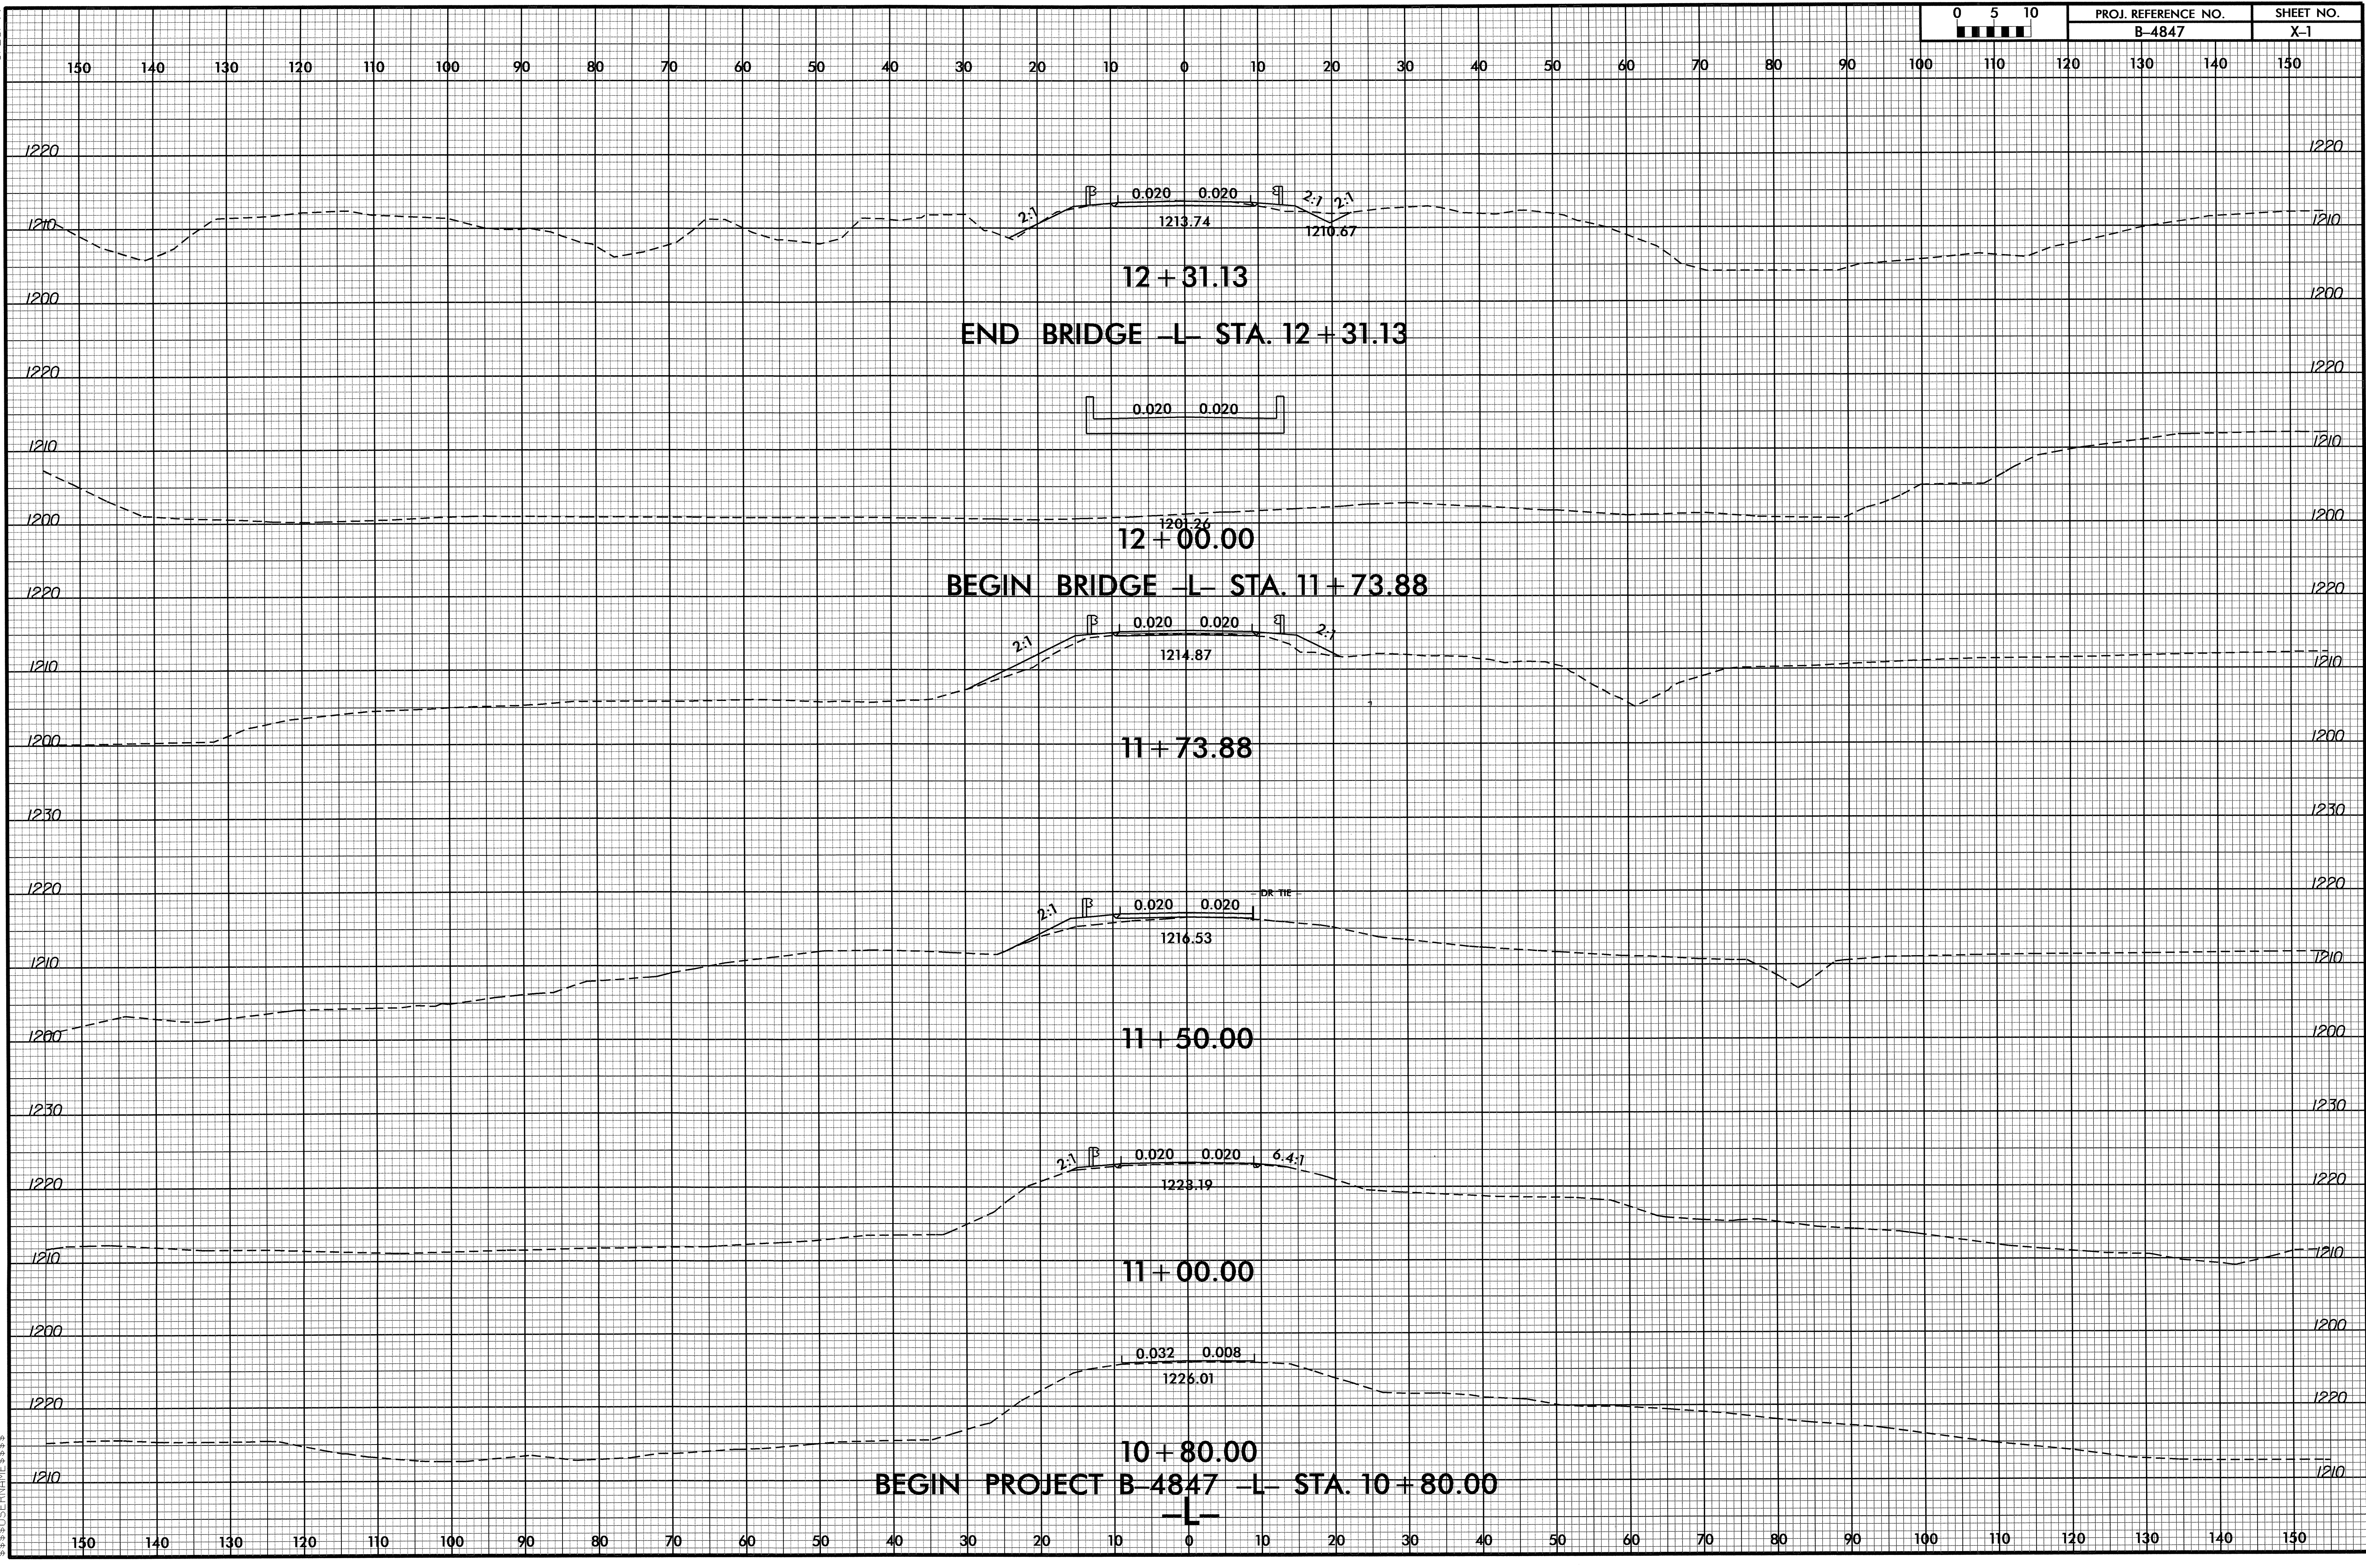


PROJ. REFERENCE NO. B-4847	SHEET NO. X-1
-------------------------------	------------------




28-SEP-2012 08:36 3:38:05 PM B-4847_Prdy_xp1.dgn


B/23/99

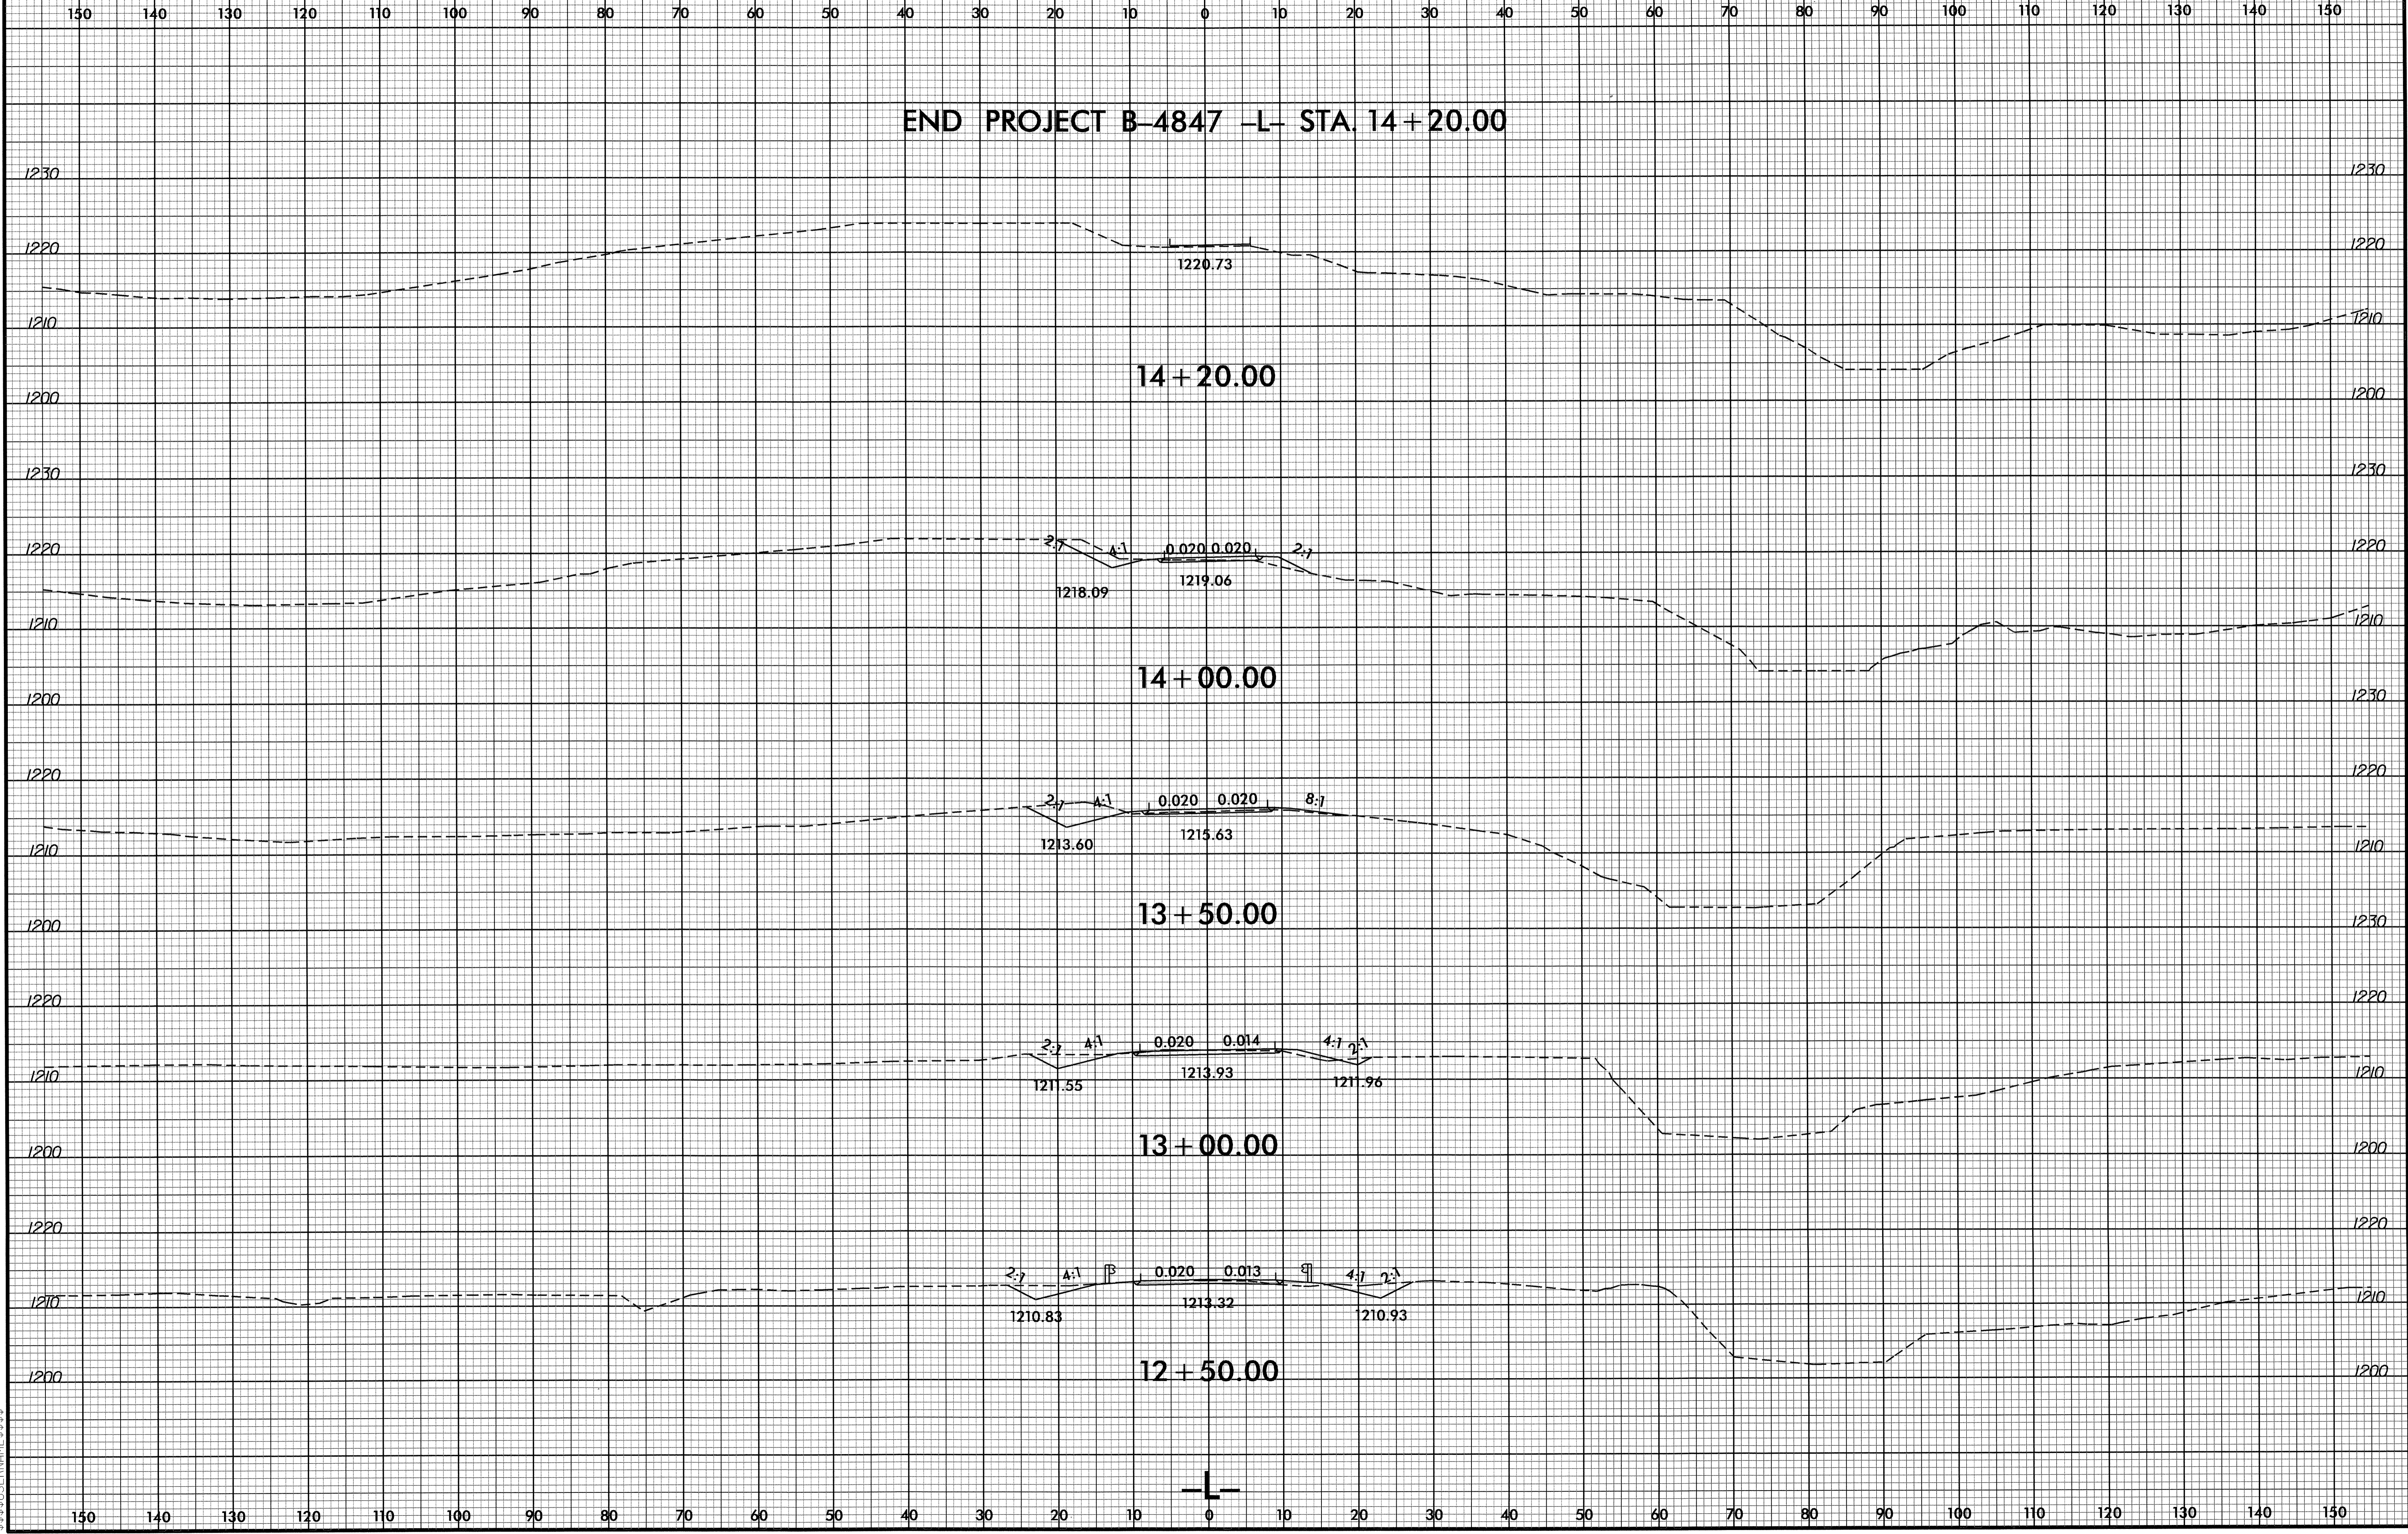


28-SEP-2010 08:35:48 B-4847-Rdy_xpl.dgn

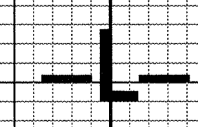

8/23/99

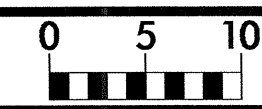

PROJ. REFERENCE NO. B-4847	SHEET NO. X-3
-------------------------------	------------------

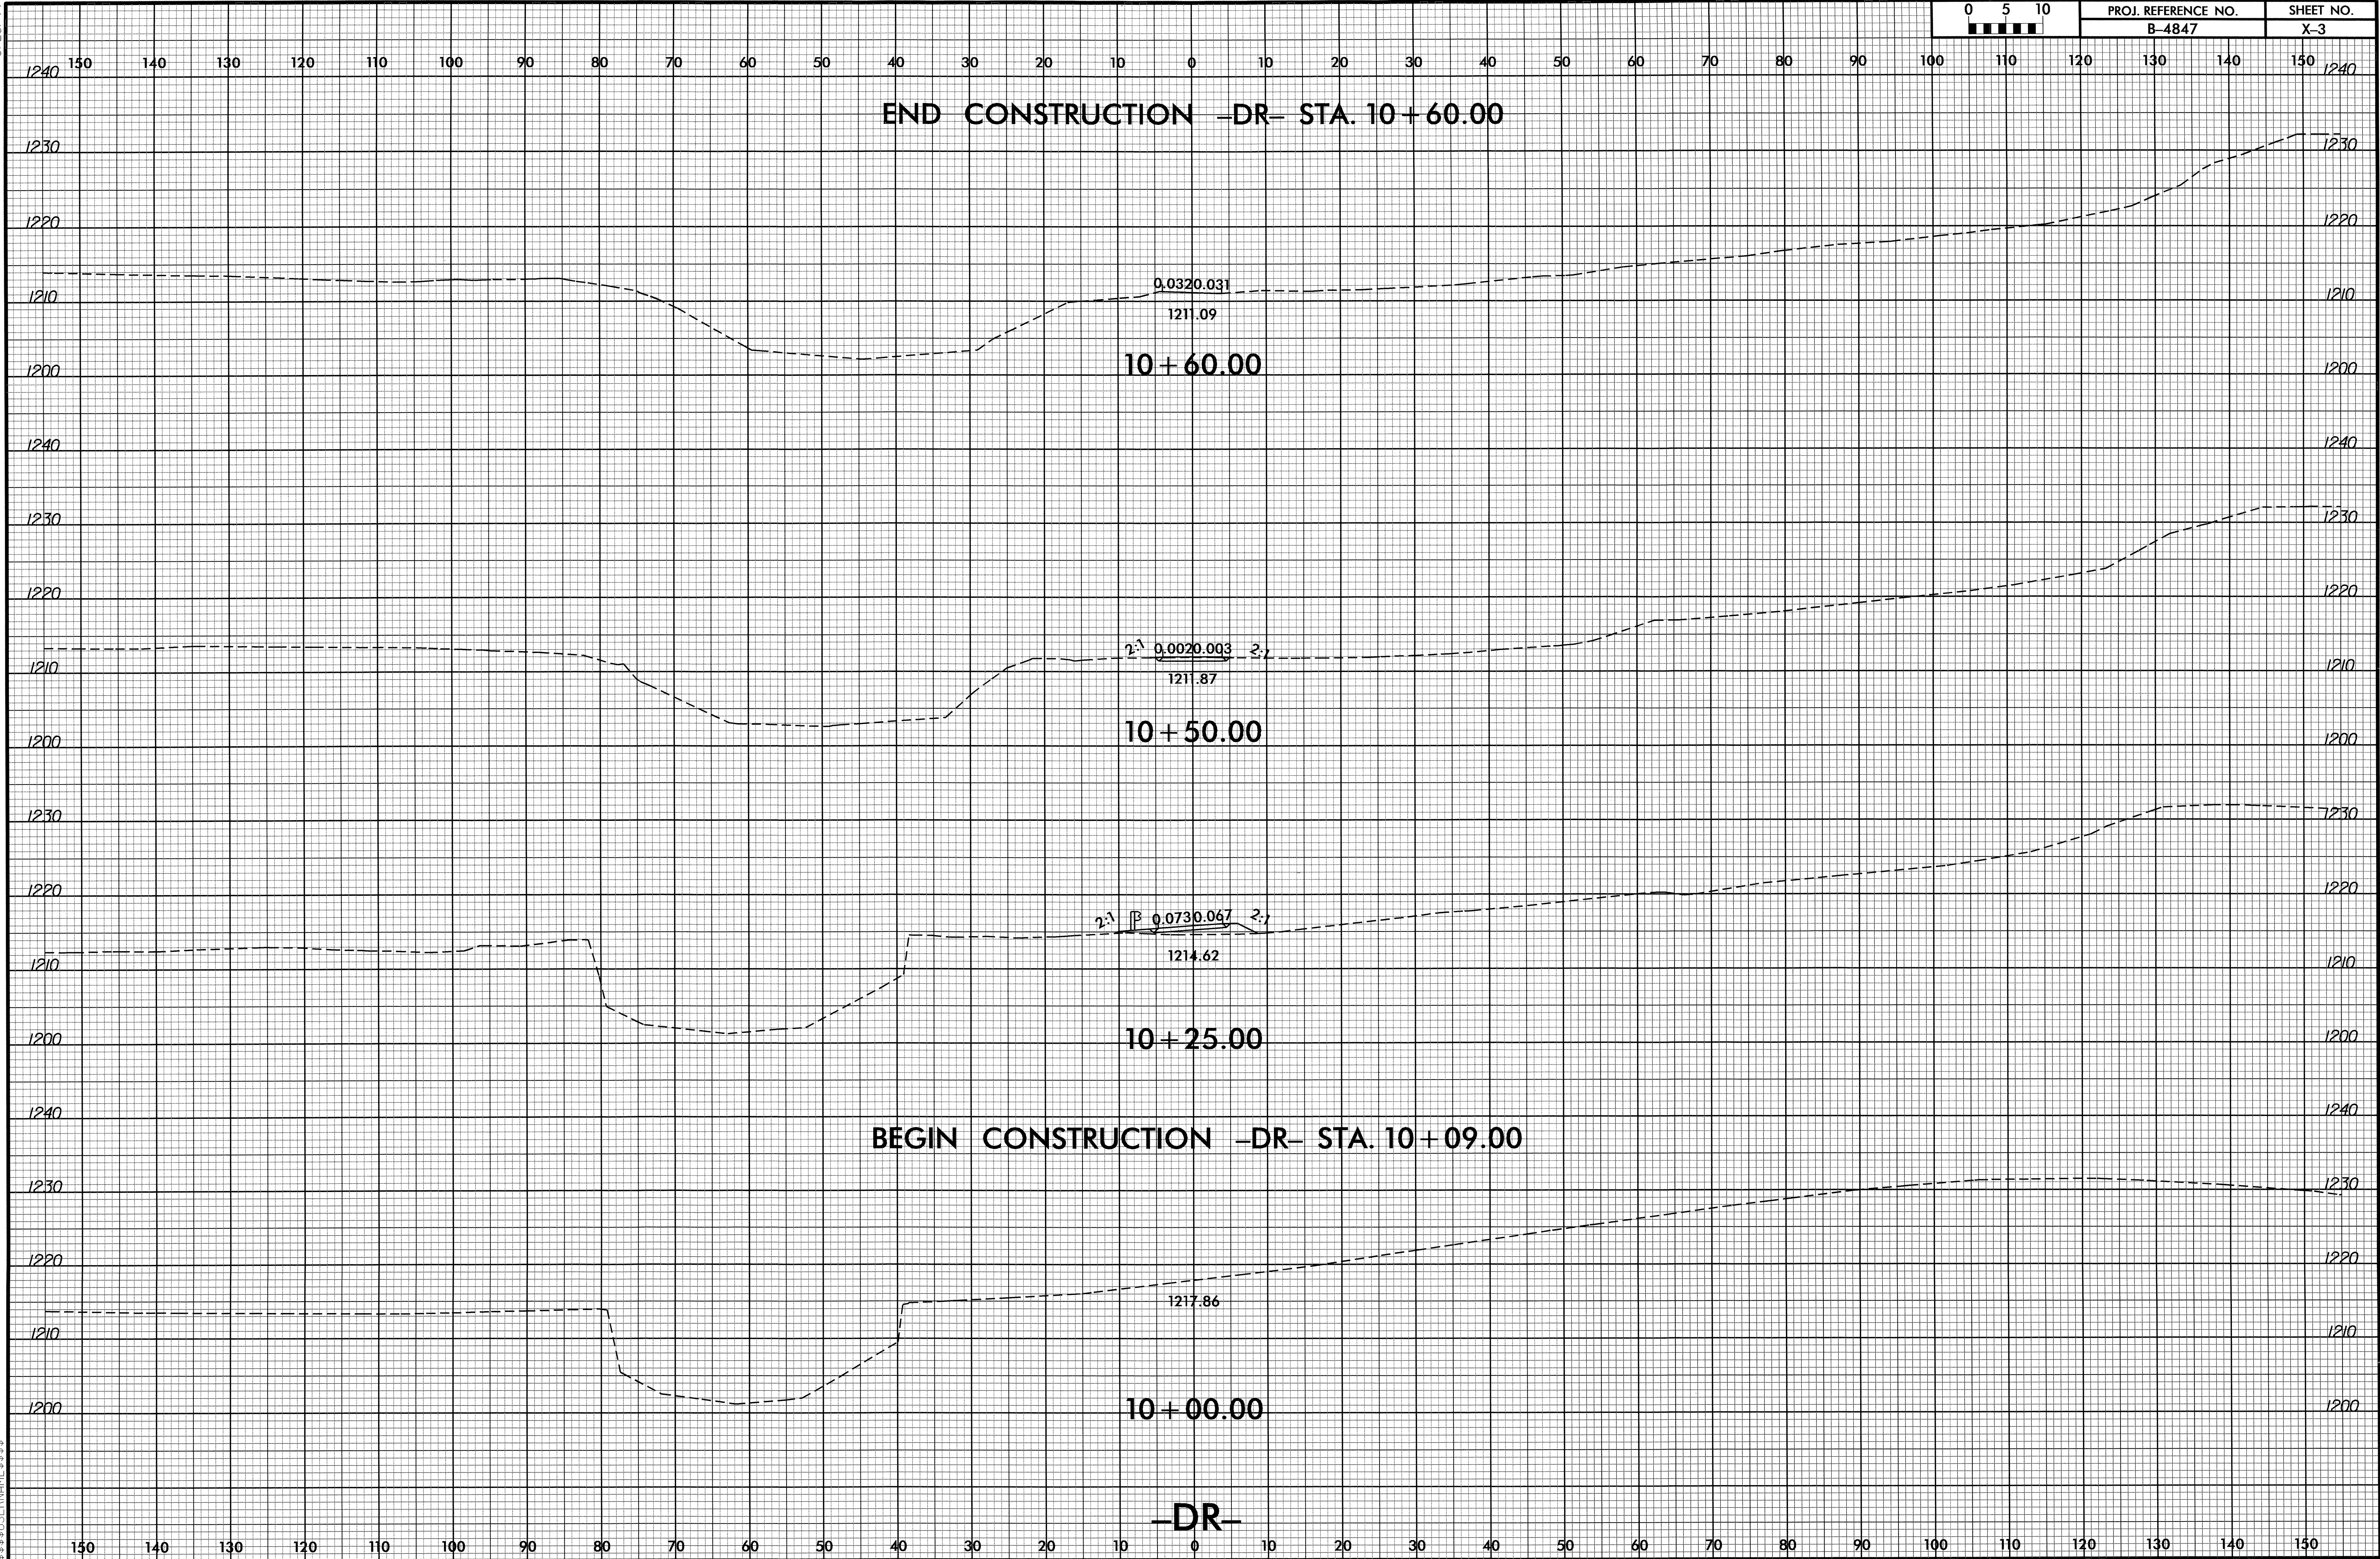

END CONSTRUCTION -DR- STA. 10+60.00

0.0320.031
1211.09

10+60.00

2.1 0.0020.003 2.1
1211.87

10+50.00

2.1 0.0730.067 2.1
1214.62

10+25.00

BEGIN CONSTRUCTION -DR- STA. 10+09.00

1217.86

10+00.00

-DR-

20 SEP 2002 09:35
C:\P\DR\B-4847_P\dy_xpl_dr.dgn
\$\$\$\$\$SECRET\$\$\$\$\$