


T.I.P. NO.	SHEET NO.
B-4744	UO-1

See Sheet 1-A For Index of Sheets  
See Sheet 1-B For Conventional Symbols

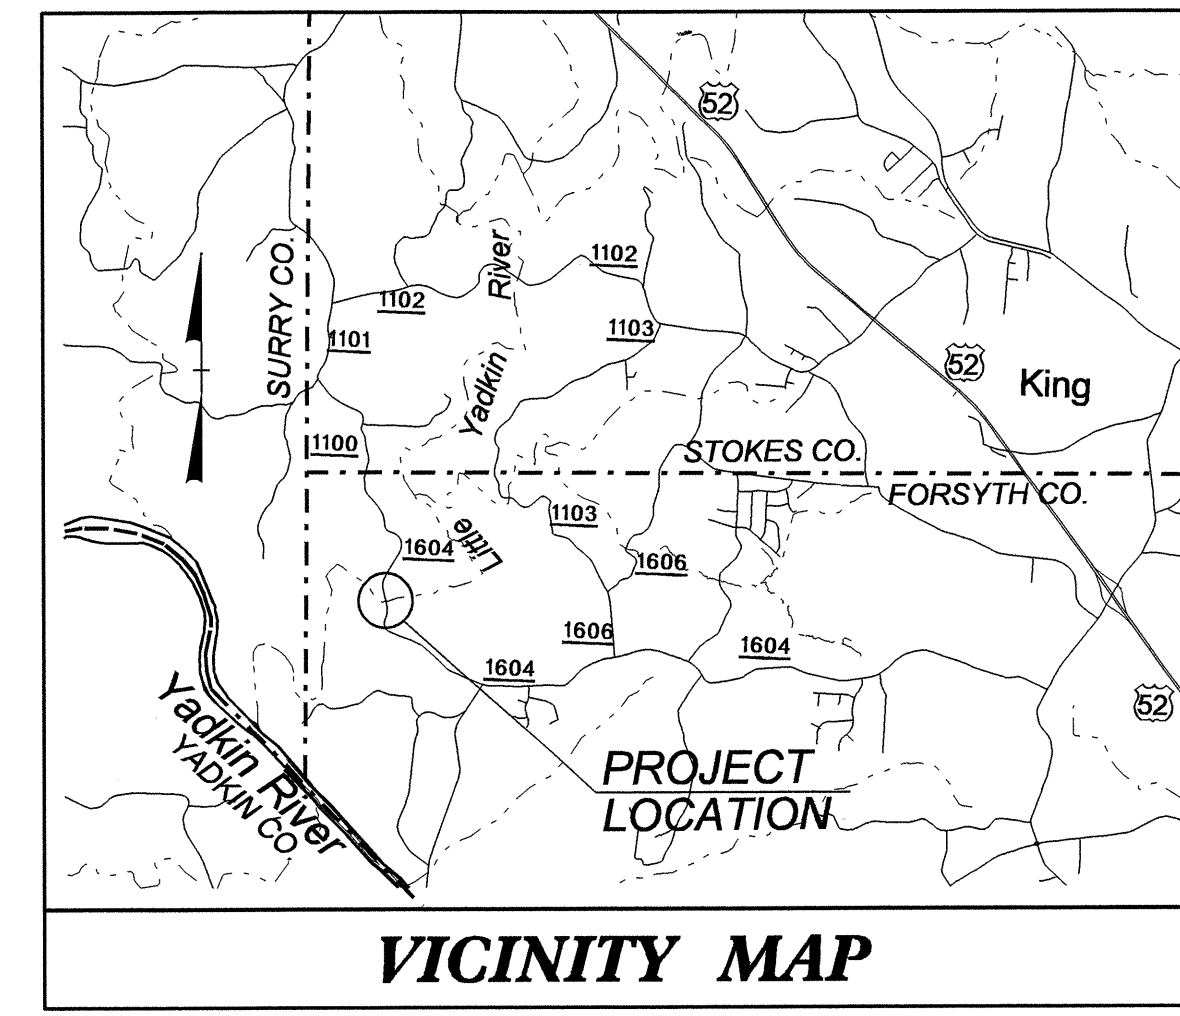


# STATE OF NORTH CAROLINA DIVISION OF HIGHWAYS

## UTILITIES BY OTHERS PLANS FORSYTH COUNTY


**LOCATION: BRIDGE #15 OVER LITTLE YADKIN RIVER  
ON SR 1604 (SPAINHOUR MILL RD.)**

**TYPE OF WORK: UTILITIES WORK**

**TIP PROJECT: B-4744**

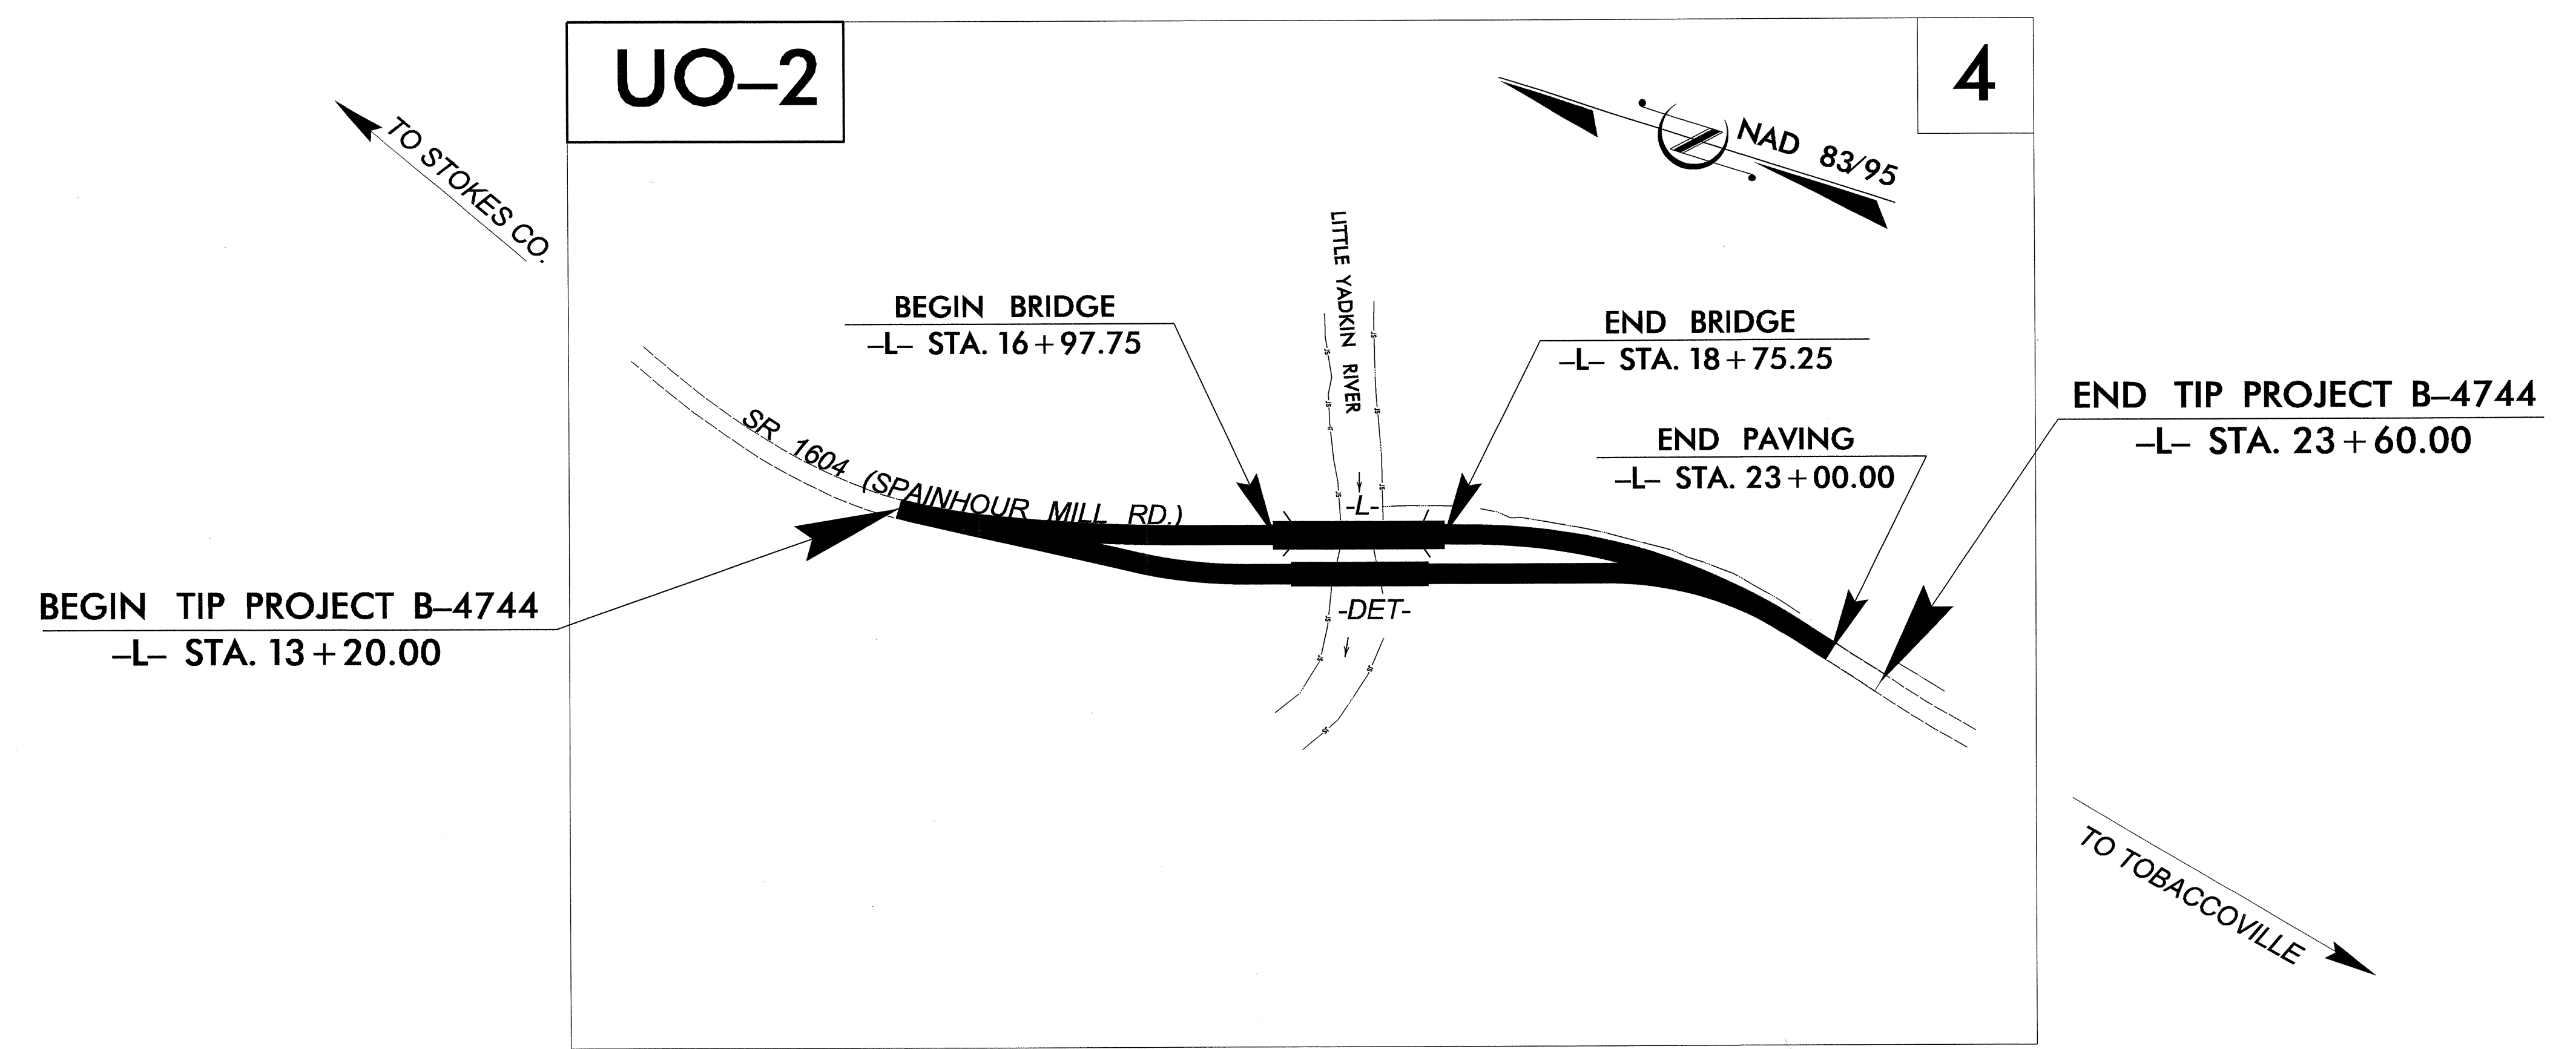

DESIGN EXCEPTION REQUIRED FOR SAG VERTICAL CURVE K-VALUES AND ASSOCIATED NIGHTTIME SSD.

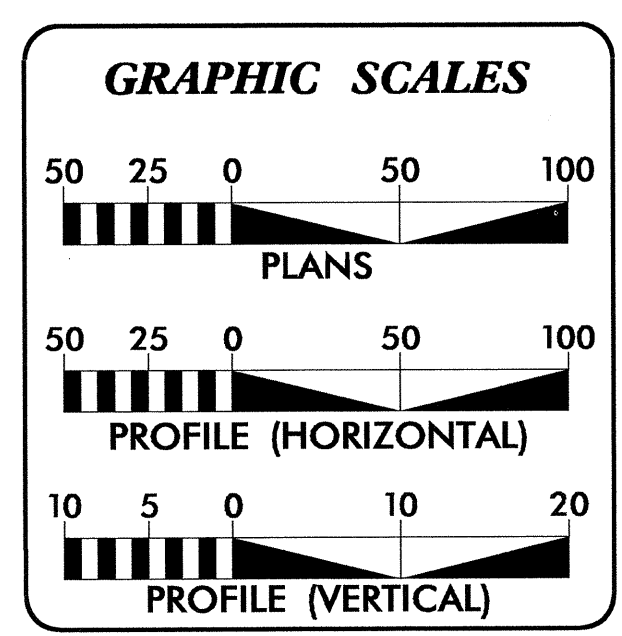


**INDEX OF SHEETS**

SHEET NO.	DESCRIPTION
UO-1	TITLE SHEET
UO-2	UTILITY BY OTHERS PLAN SHEETS

**UTILITY OWNERS ON PROJECT**

- (1) Duke Energy Carolinas, LLC - Power
- (2) Windstream Communications - Telephone
- (3) Time Warner Cable - TVCA

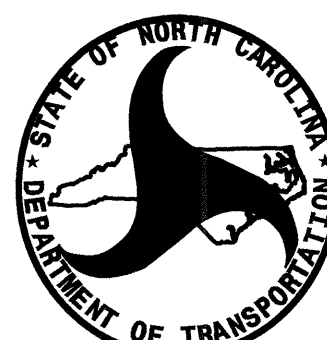

PREPARED IN THE OFFICE OF:  
**DIVISION OF HIGHWAYS  
UTILITIES UNIT  
UTILITIES ENGINEERING**

1591 MAIL SERVICES CENTER  
RALEIGH, NC 27699-1591  
PHONE (919) 707-6690  
FAX (919) 250-4151



<b>Roger Worthington, P.E.</b>	UTILITIES SECTION ENGINEER
<b>Steve McKee, P.E.</b>	UTILITIES SQUAD LEADER PROJECT ENGINEER
<b>Jamshid Hafshejani</b>	UTILITIES PROJECT DESIGNER

15-OCT-2012 15:35  
R:\Utilities\Proj\B-4744\_Ut\_Title\_UO1.psh.dgn  
\$\$\$\$\$USERNAME\$\$\$\$\$

### UTILITIES BY OTHERS

NOTE:  
ALL PROPOSED UTILITY WORK  
SHOWN ON THIS SHEET WILL  
BE DONE BY OTHERS

NOTES:  
1- TEMP. POWER, TELEPHONE, AND CATV FACILITIES WILL BE INSTALLED PRIOR TO DATE OF AVAILABILITY.  
2- AFTER COMPLETION OF THE PROJECT, POWER, TELEPHONE, AND CATV WILL RETURN TO THEIR APPROXIMATE ORIGINAL ALIGNMENT PARALLEL AND EAST OF THE PROPOSED BRIDGE. THESE INSTALLATIONS MUST BE COORDINATED WITH THE RESIDENT ENGINEER.

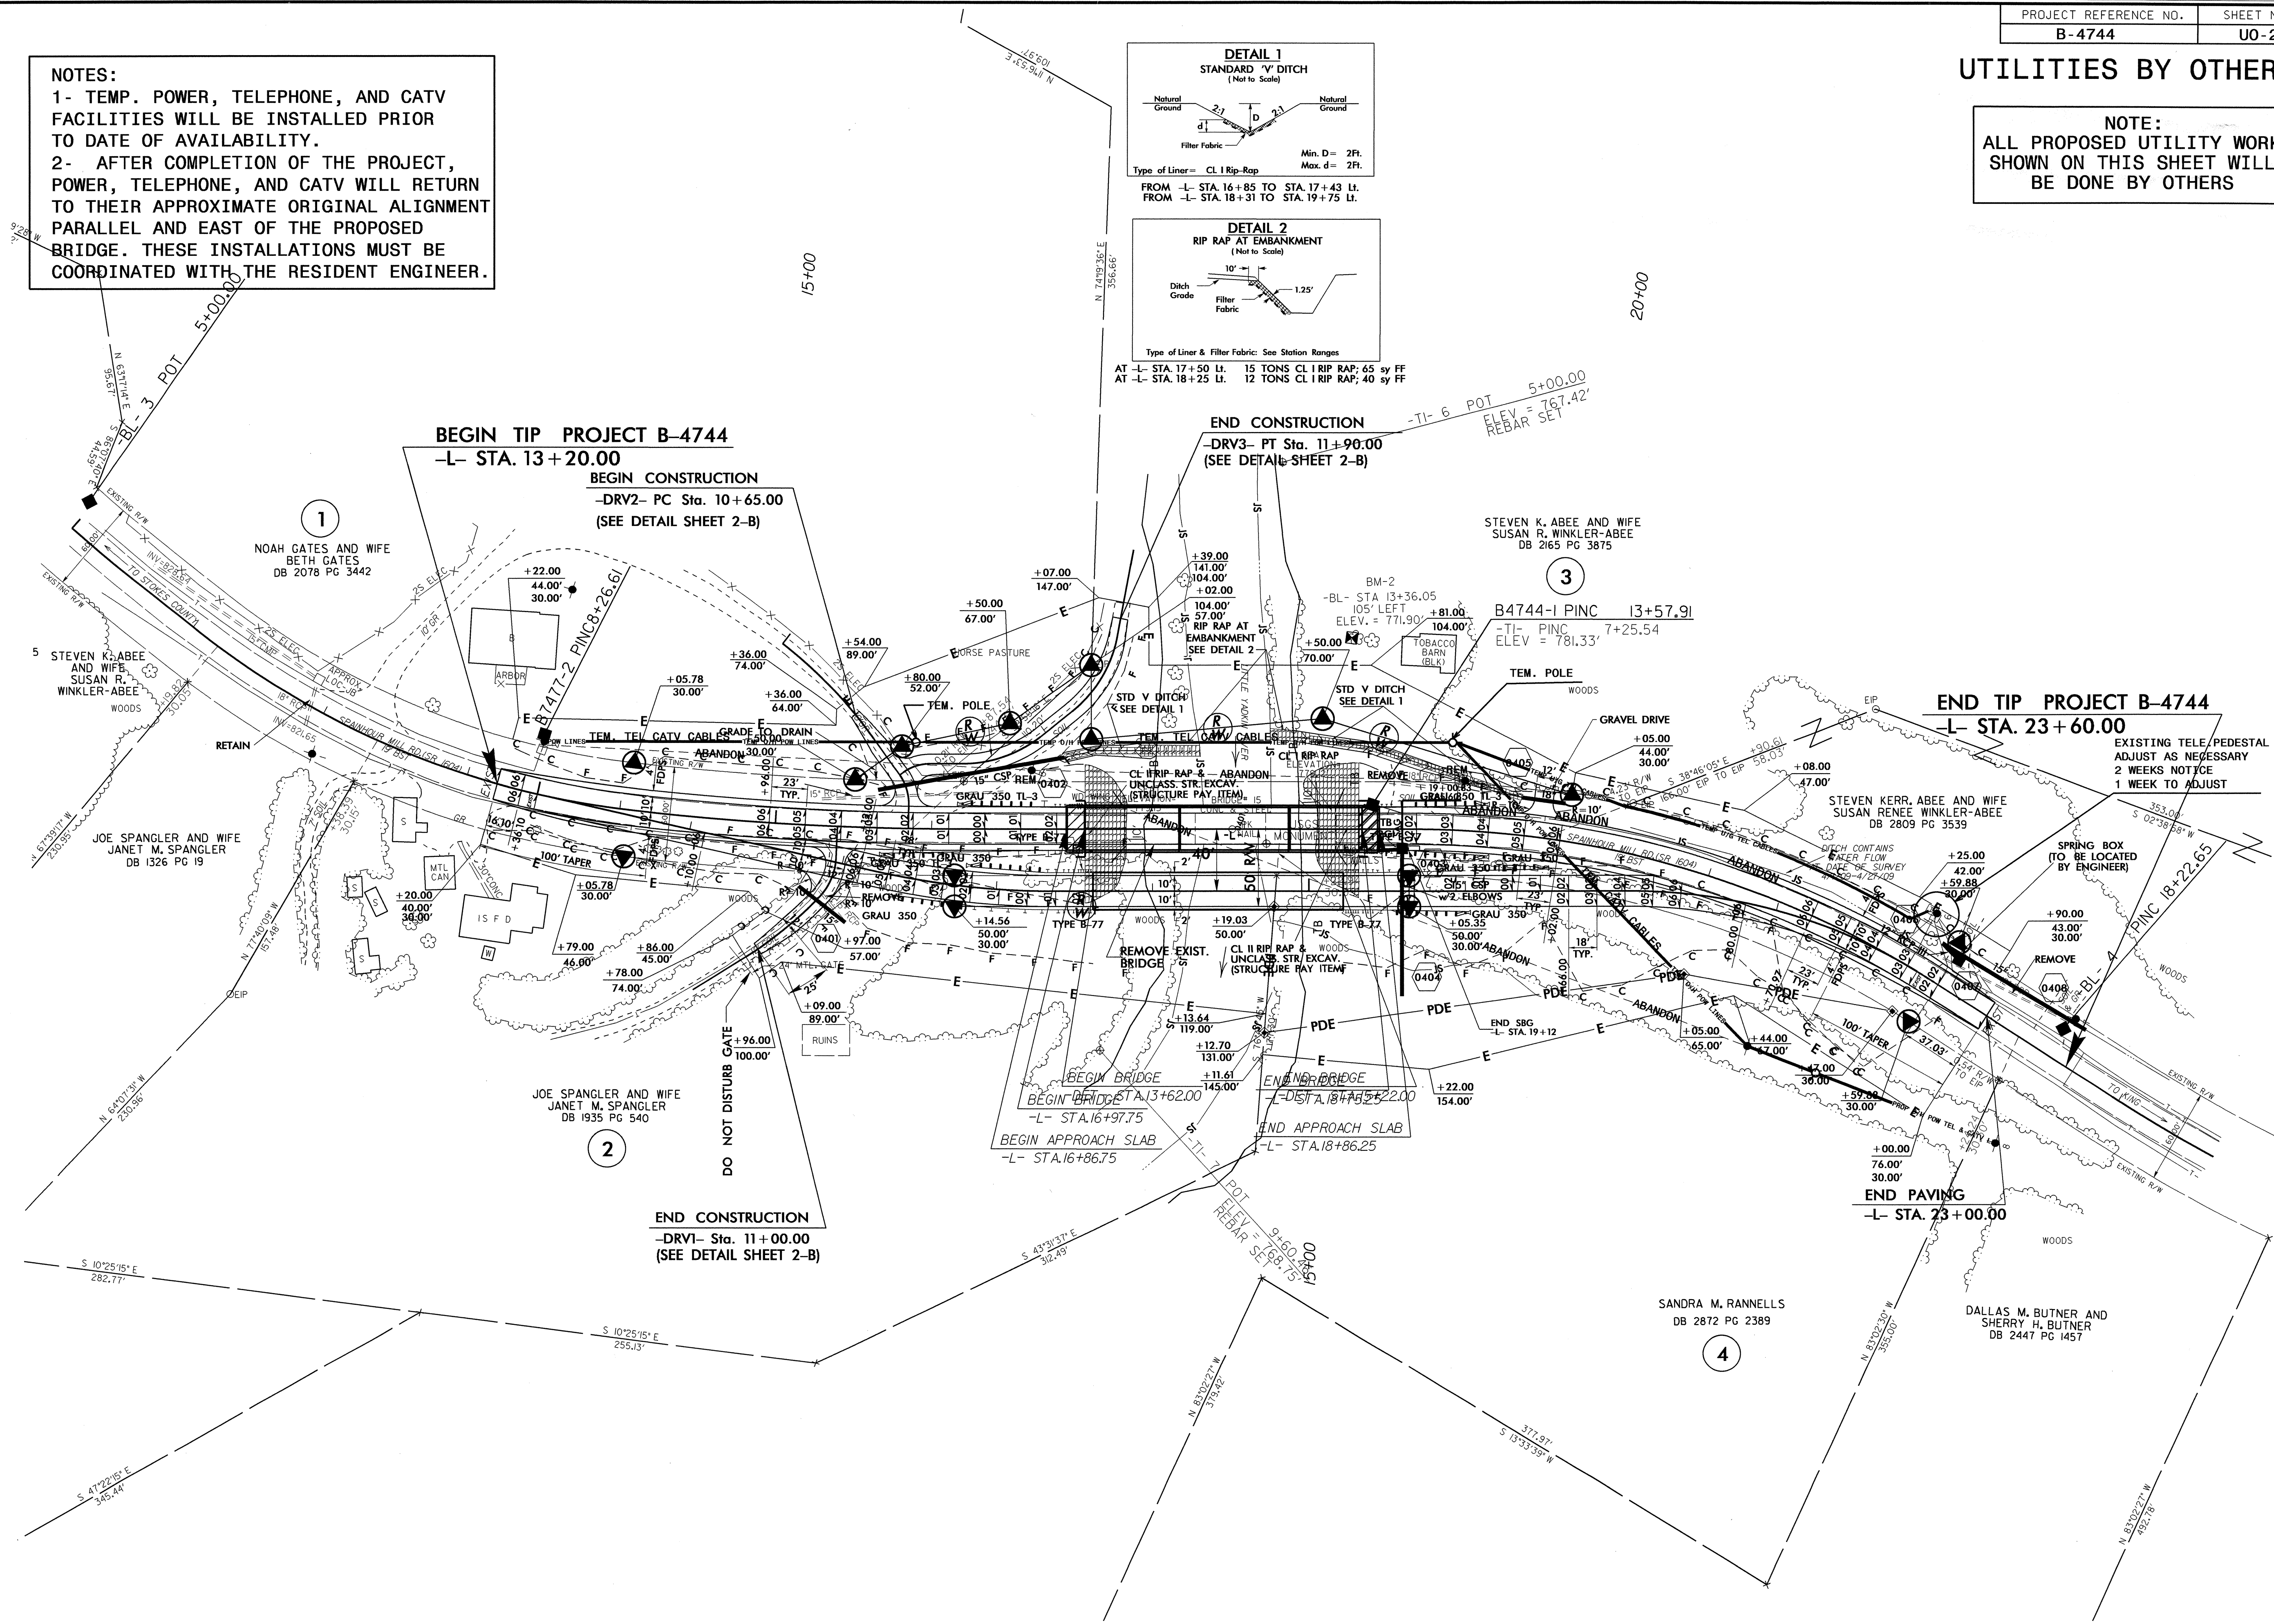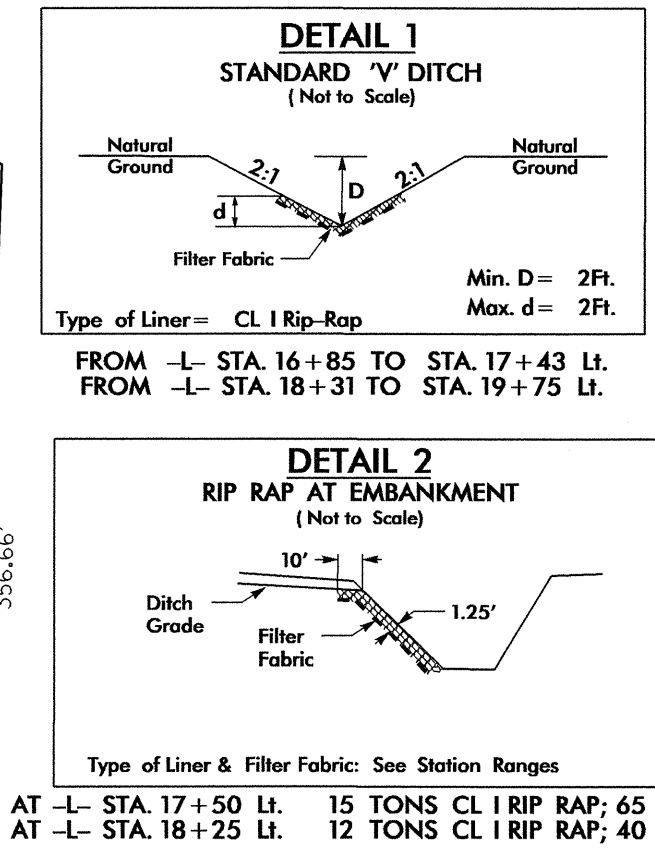

5/14/99  
15-OCT-2006 15:27:41  
res\B...\_Ut\_002\ut1 by Others Sht+T).psh.dgn