

31-MAY-2012 11:27
 P:\TIP\Projects-B4122\Traffic\Signing\CADD\Signing_Layout_Plans\PMF.dgn
 jnavarrete AT TE246703

T.I.P.: B-4122

CONTRACT: C202429

**STATE OF NORTH CAROLINA
 DEPARTMENT OF TRANSPORTATION**

**PAVEMENT MARKING PLAN
 GRAHAM COUNTY**

LOCATION: BRIDGE No. 81 OVER LONG CREEK ON SR 1117

| | |
|-------------------|--------------------|
| TIP NO. B-4122 | SHEET NO. PMP-1 |
| APPROVED: | |
| DATE: 2/1/12 | |
| SEAL | |
| | |

ROADWAY STANDARD DRAWING

THE FOLLOWING ROADWAY STANDARDS AS APPEAR IN "ROADWAY STANDARD DRAWINGS" -
 PROJECT SERVICES UNIT - N.C. DEPARTMENT OF TRANSPORTATION - RALEIGH, N.C.,
 DATED JANUARY 2012 ARE APPLICABLE TO THIS PROJECT AND BY REFERENCE HEREBY ARE
 CONSIDERED A PART OF THESE PLANS:

| STD. NO. | TITLE |
|----------|---|
| 1205.01 | PAVEMENT MARKINGS - LINE TYPES AND OFFSETS |
| 1205.02 | PAVEMENT MARKINGS - 2 LANE AND MULTILANE ROADWAYS |
| 1205.04 | PAVEMENT MARKINGS - INTERSECTIONS |
| 1205.12 | PAVEMENT MARKINGS - BRIDGES |
| 1261.01 | GUARDRAIL AND BARRIER DELINEATOR SPACING |
| 1261.02 | GUARDRAIL AND BARRIER DELINEATOR TYPES |
| 1262.01 | GUARDRAIL END DELINEATION |

GENERAL NOTES

THE FOLLOWING GENERAL NOTES APPLY AT ALL TIMES FOR THE DURATION OF
 THE CONSTRUCTION PROJECT, EXCEPT WHEN OTHERWISE NOTED IN THE PLAN,
 OR DIRECTED BY THE ENGINEER.

- A) INSTALL PAVEMENT MARKINGS AND PAVEMENT MARKERS ON THE FINAL SURFACE AS FOLLOWS:

| ROAD NAME | MARKING | MARKER |
|-----------|---------|--------|
| SR 1117 | PAINT | NONE |

- B) PLACE TWO APPLICATIONS OF PAINT PAVEMENT MARKINGS ON THE FINAL WEARING SURFACE. PLACE THE SECOND APPLICATION OF PAINT UPON SUFFICIENT DRYING TIME OF THE FIRST.
- C) TIE PROPOSED PAVEMENT MARKING LINES TO EXISTING PAVEMENT MARKING LINES.
- D) REMOVE/REPLACE ANY CONFLICTING/DAMAGED PAVEMENT MARKINGS AND MARKERS.
- E) PASSING ZONES WILL BE DETERMINED IN THE FIELD AND MUST BE APPROVED BY THE ENGINEER.


INDEX

| SHEET NO. | DESCRIPTION |
|-----------|---|
| PMP-1 | PAVEMENT MARKING PLAN COVER SHEET |
| PMP-2 | FINAL PAVEMENT MARKING SCHEDULE AND PAVEMENT MARKING DETAIL |

PLAN PREPARED BY: N.C.D.O.T. SIGNING AND DELINEATION SECTION

| | |
|---------------------|---|
| <i>K. Jordan</i> | REGIONAL SIGNING & DELINEATION ENGINEER |
| <i>J. Navarrete</i> | SIGNING & DELINEATION DESIGN ENGINEER |

| | |
|----------------------|-----------|
| TIP NO. | SHEET NO. |
| B-4122 | PMP-2 |
| APPROVED: <i>plw</i> | |
| DATE: 9/13/12 | |
| SEAL | |

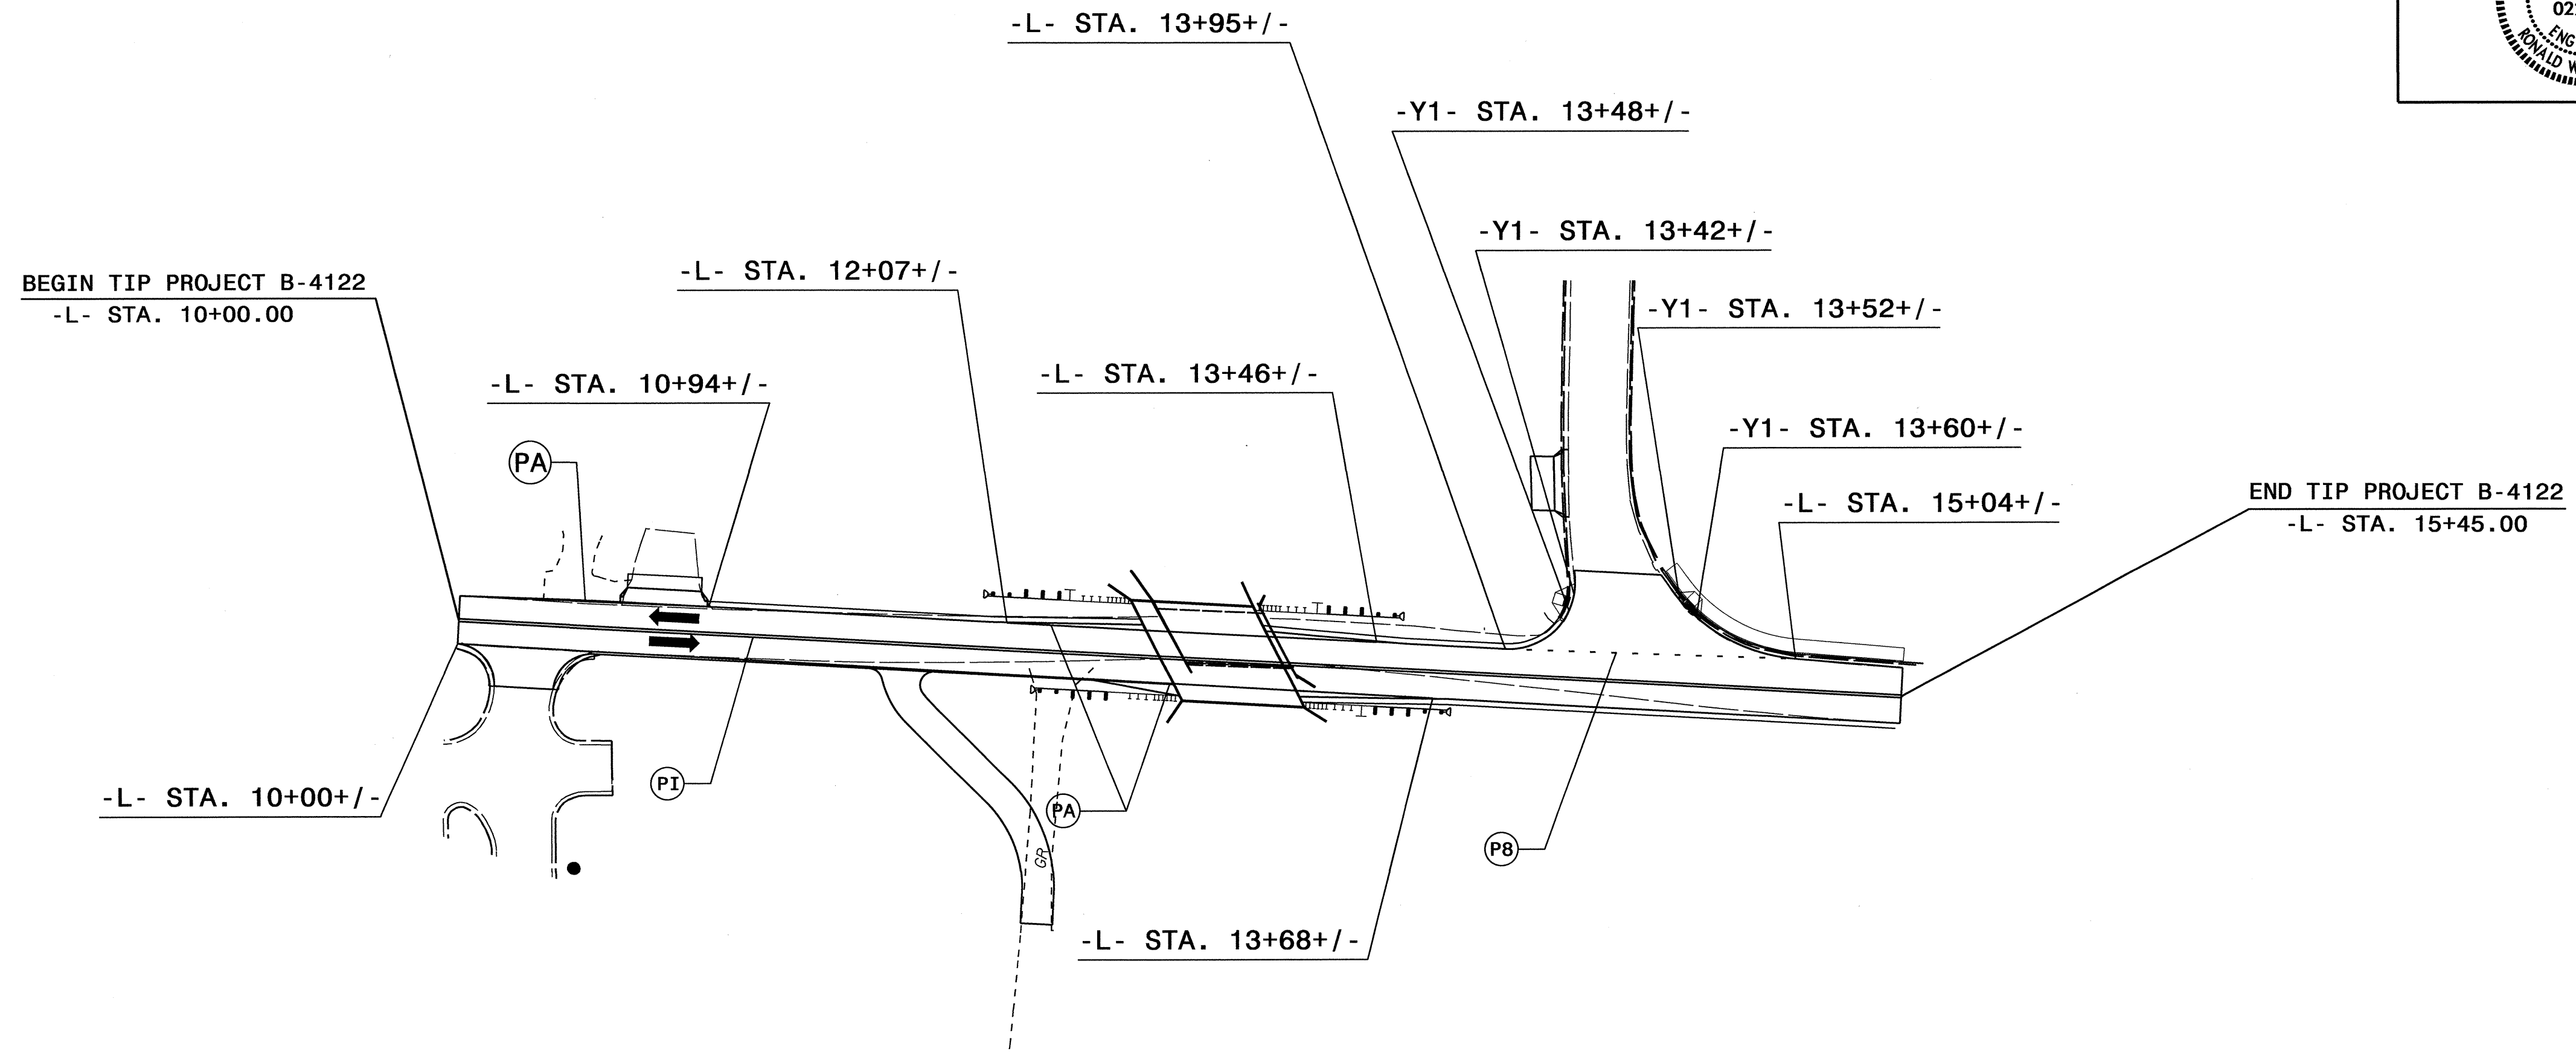

B-4122 FINAL PAVEMENT MARKING SCHEDULE

| SYMBOL | DESCRIPTION |
|--------|--------------------------------------|
| | FINAL PAVEMENT MARKING PAINT (4") |
| PI | YELLOW DOUBLE CENTER |
| PA | WHITE EDGE LINE |
| PB | 2 FT. - 6 FT. / SP WHITE MINISKIP |

PAVEMENT MARKING DETAIL

I:\SEP-2012\1452
 P:\TIP\B-4122\Traffic\Signing\CADD\Signing Layout Plans\FMP.dgn
 Invarrete AT 12246703