



8/23/99

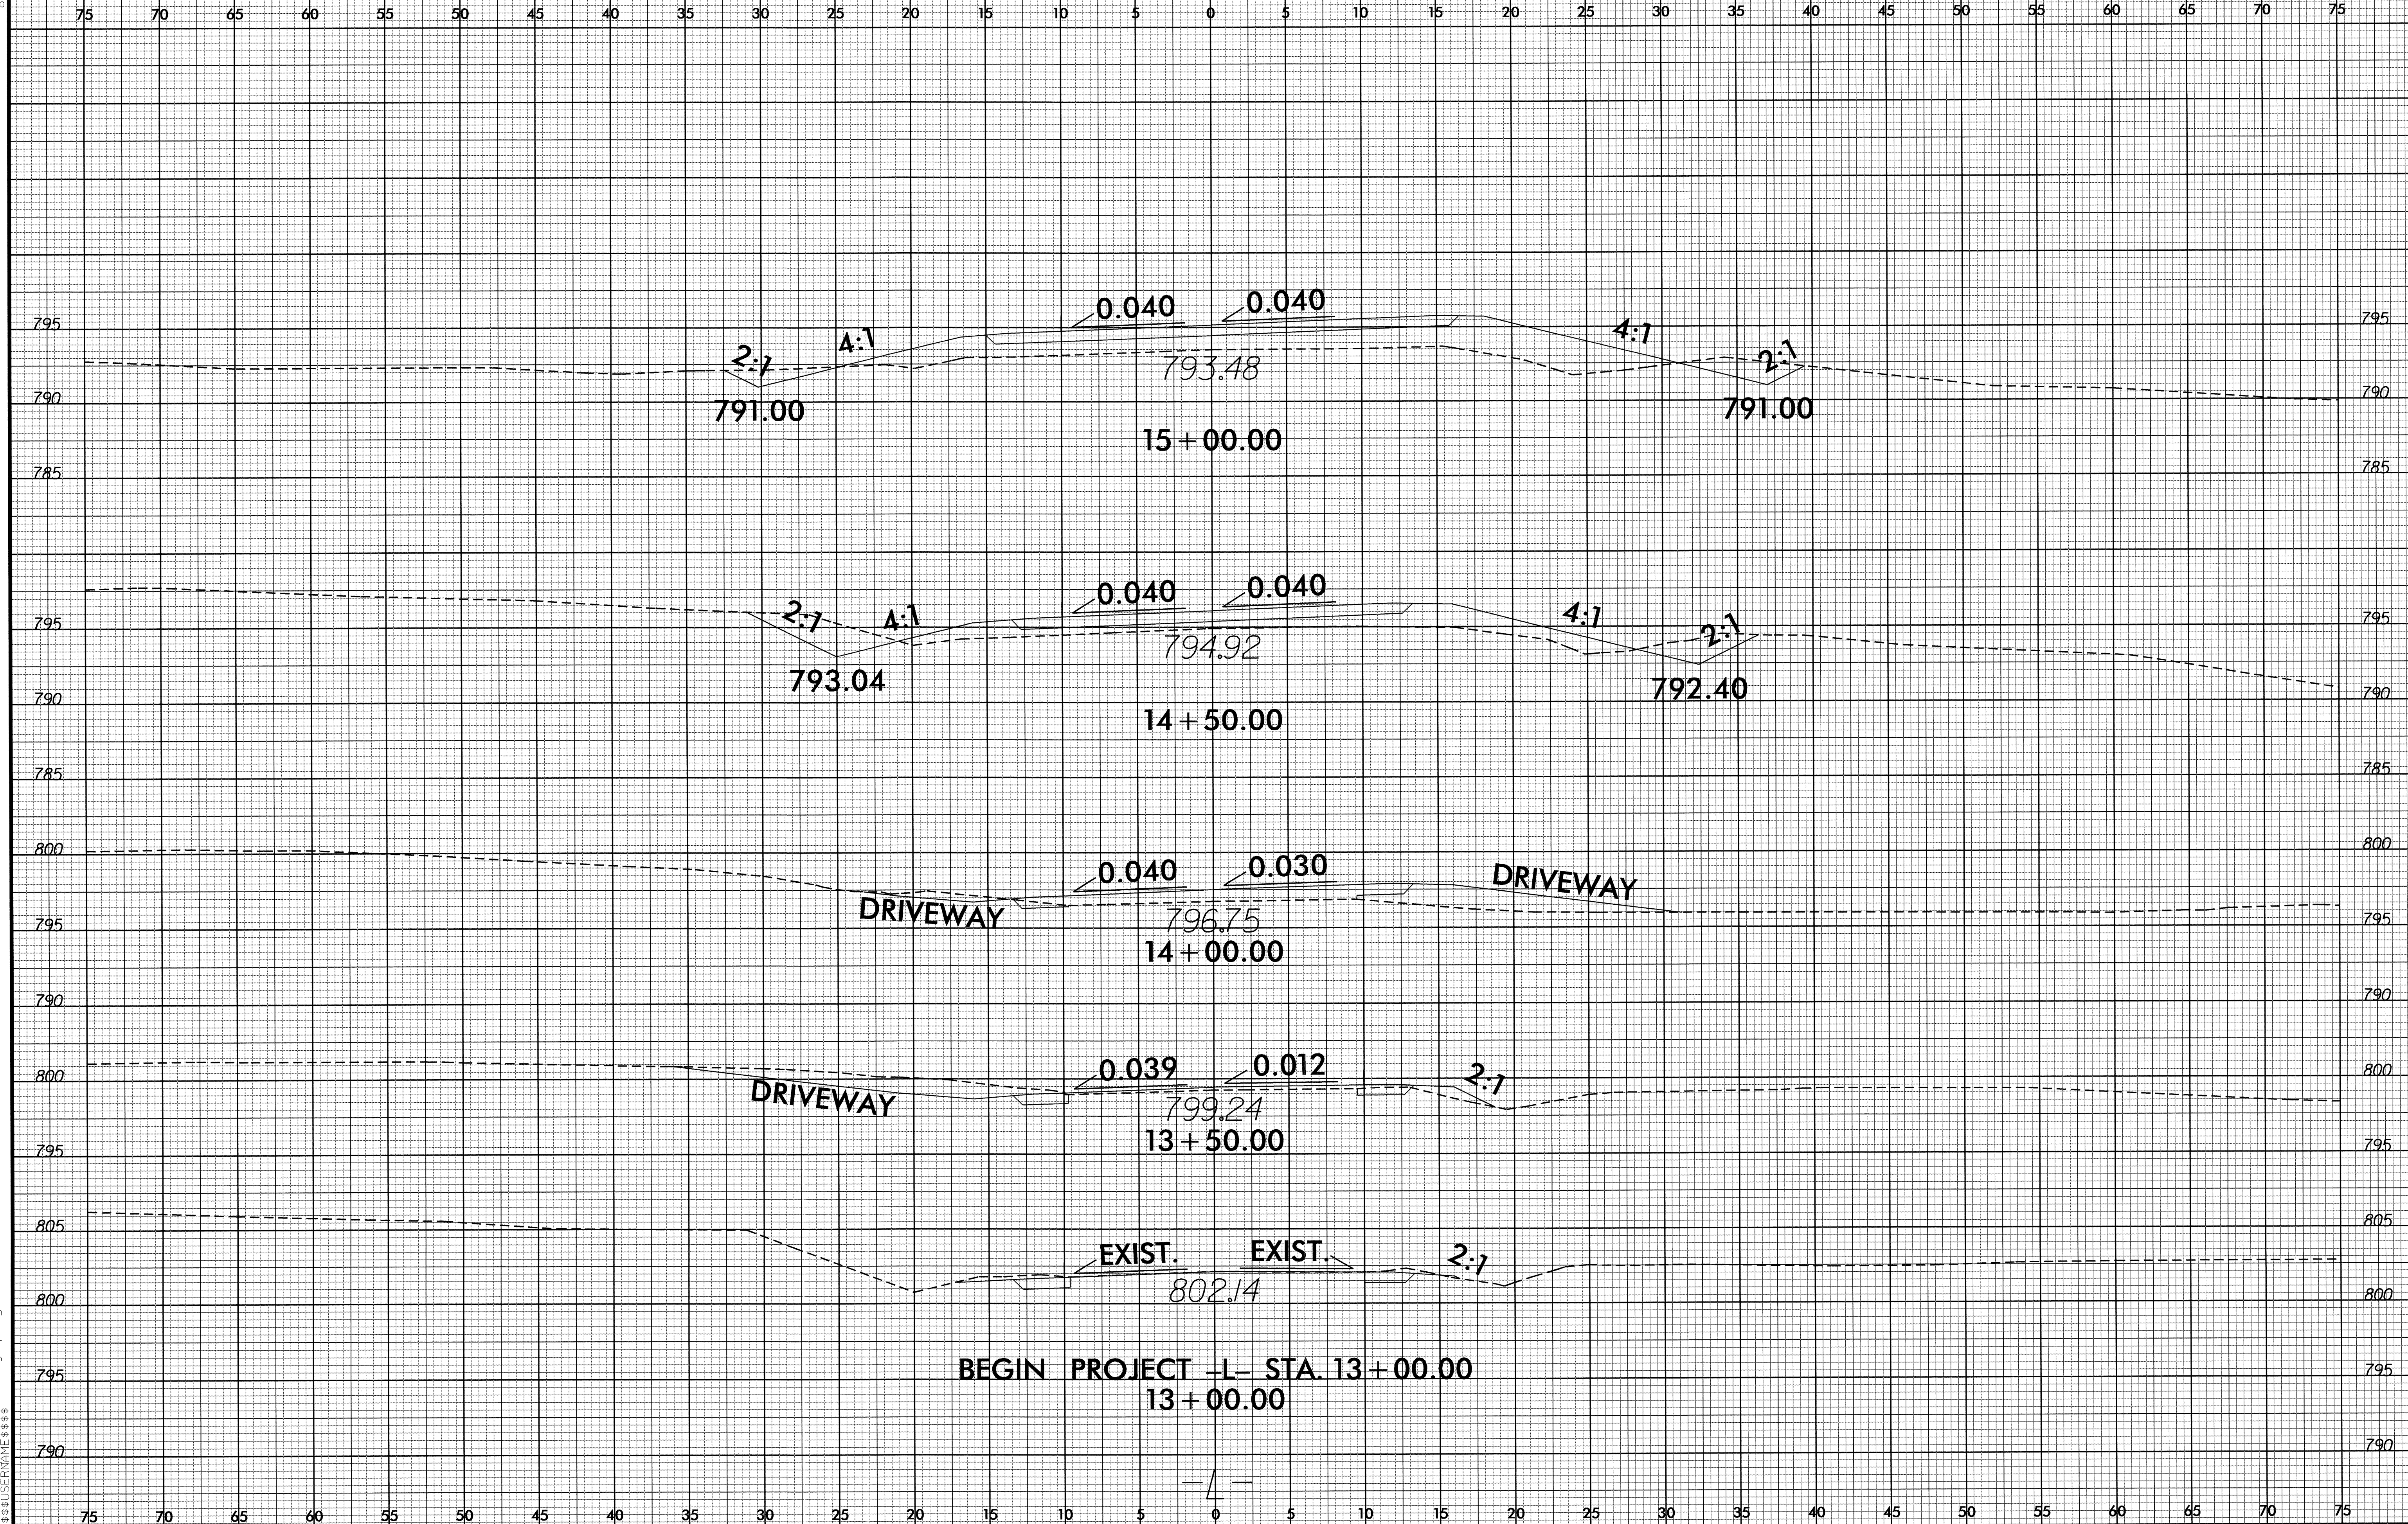

05-NOV-2012 12:18 P:\Roadway\XSC\B4864_rdy_xpl.dgn

8/23/99

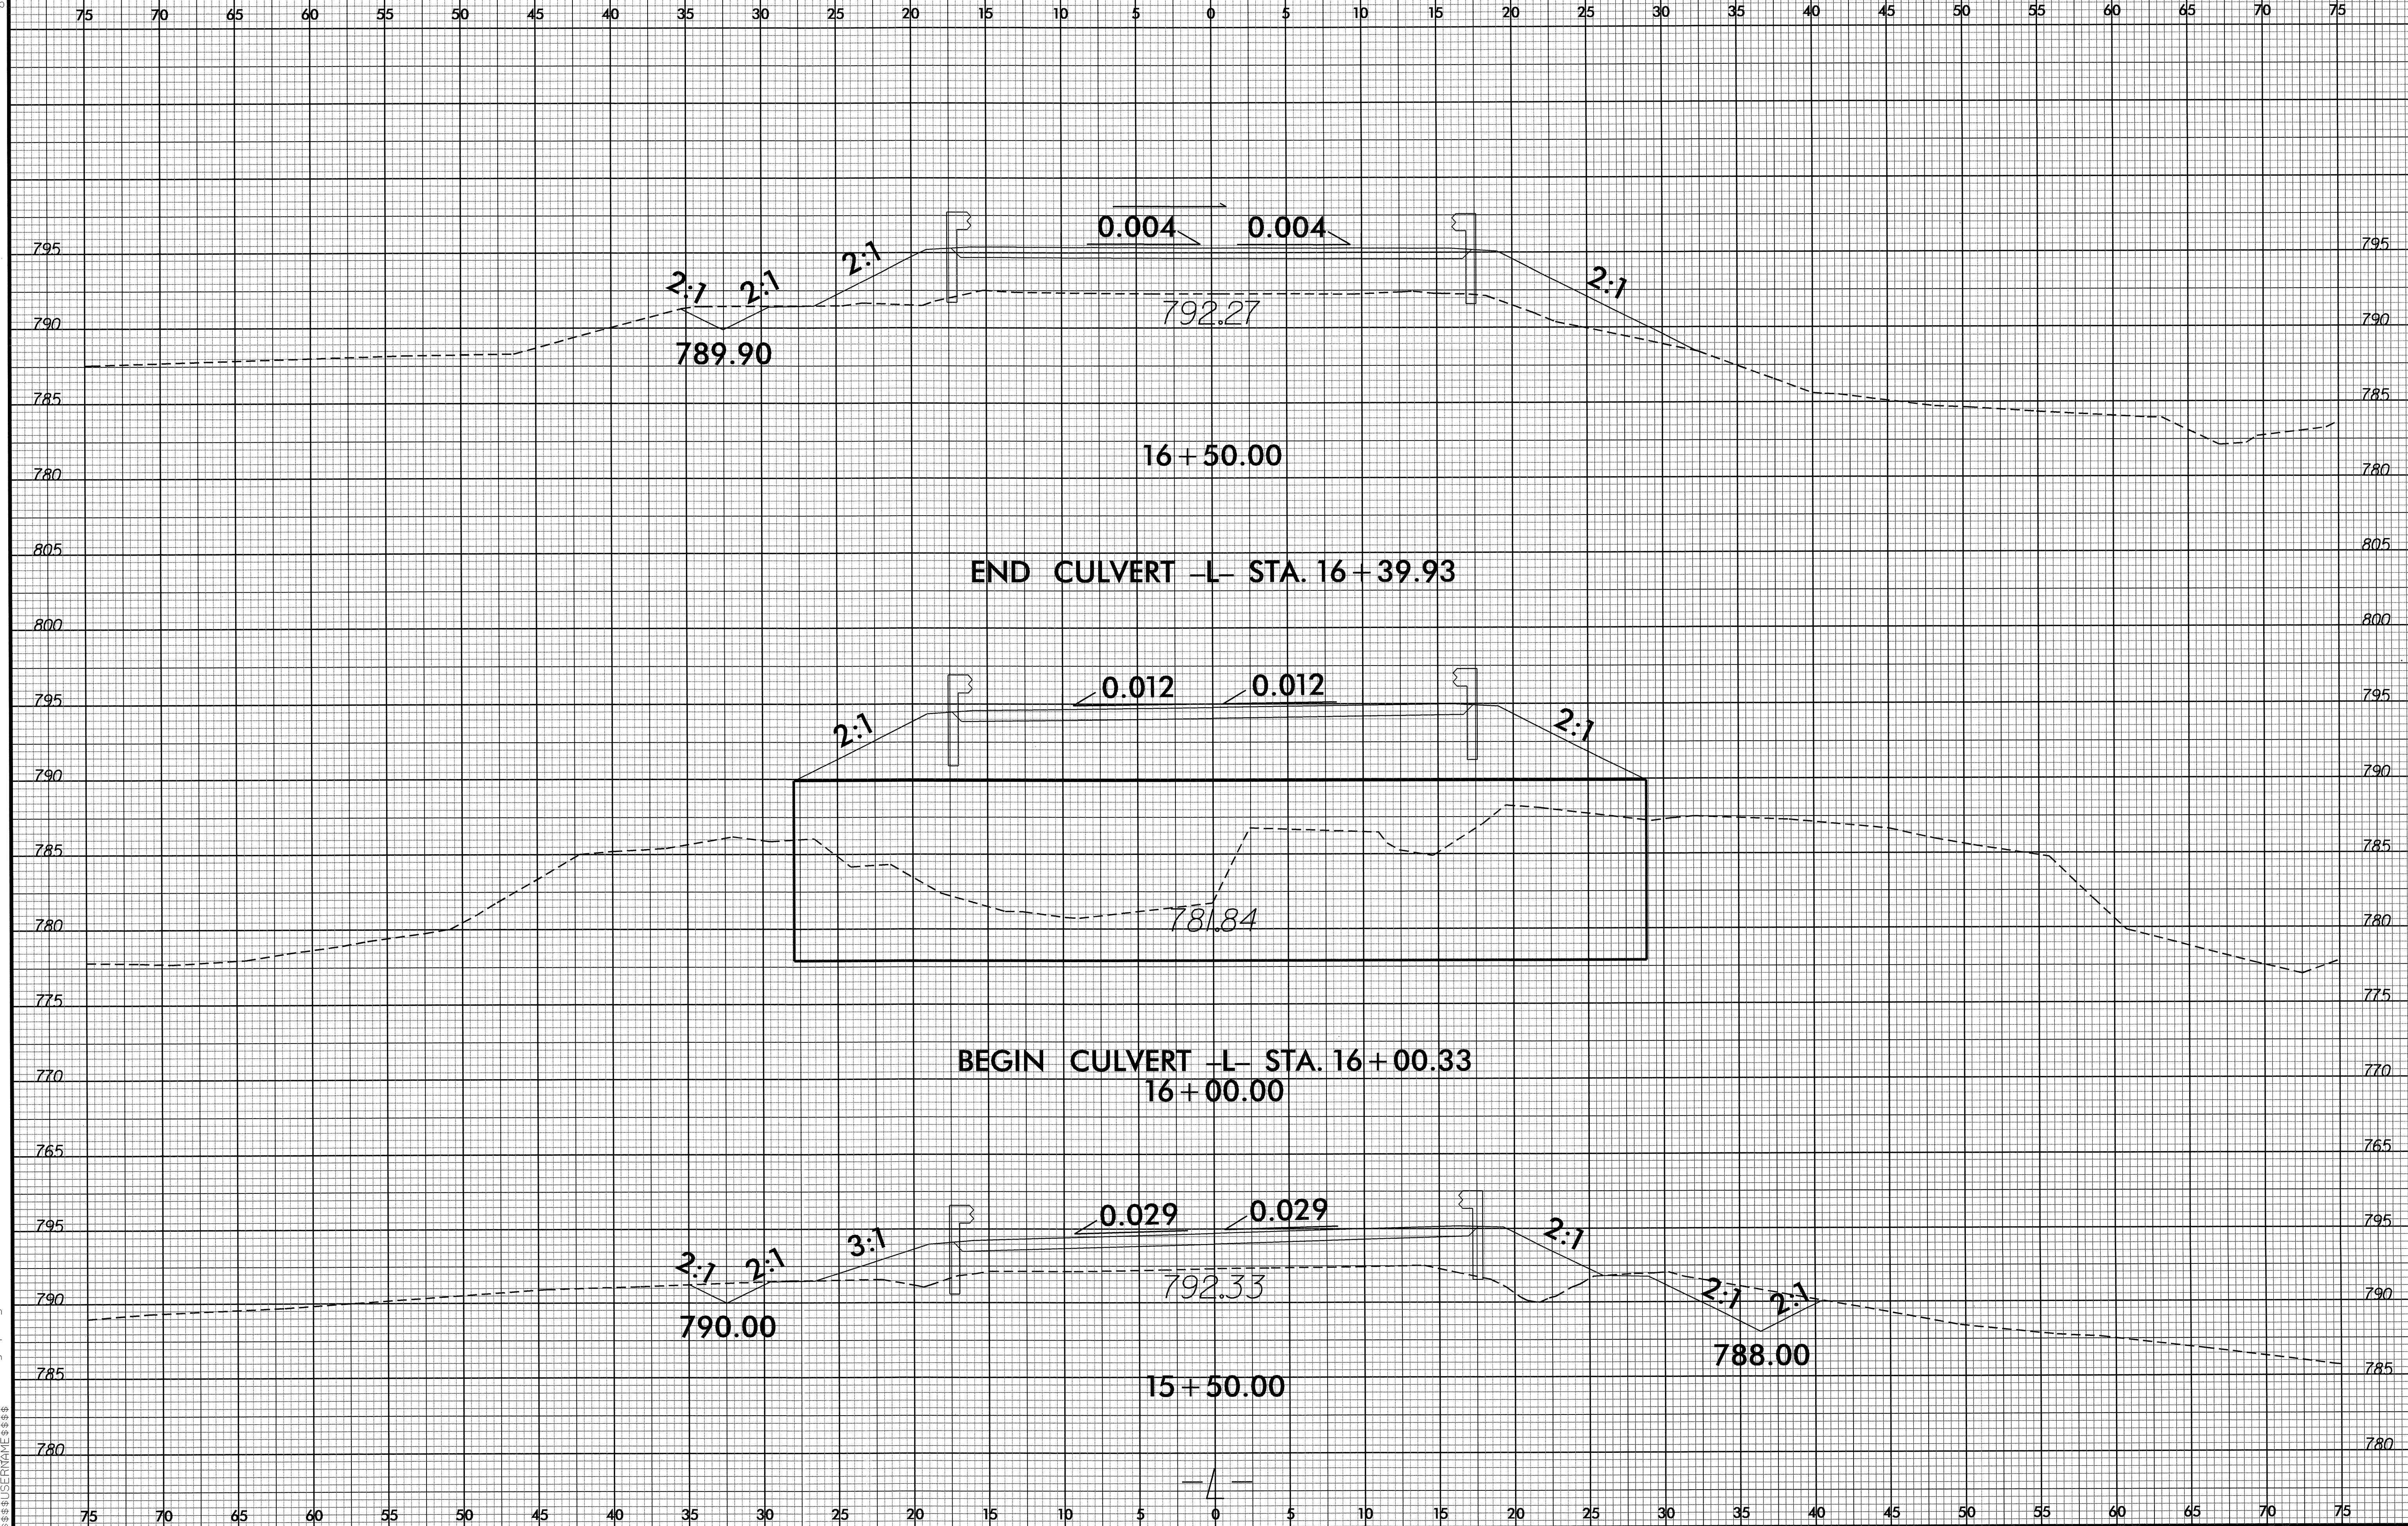


05-NOV-2012 12:19
R:\Roadway\XSC\14864_rdy.xpl.dgn
\$\$\$\$\$

8/23/99

0	2.5	5	PROJ. REFERENCE NO.	SHEET NO.
[Scale Bar]			B-4864	X-3

END PROJECT -L- STA. 19+00.00

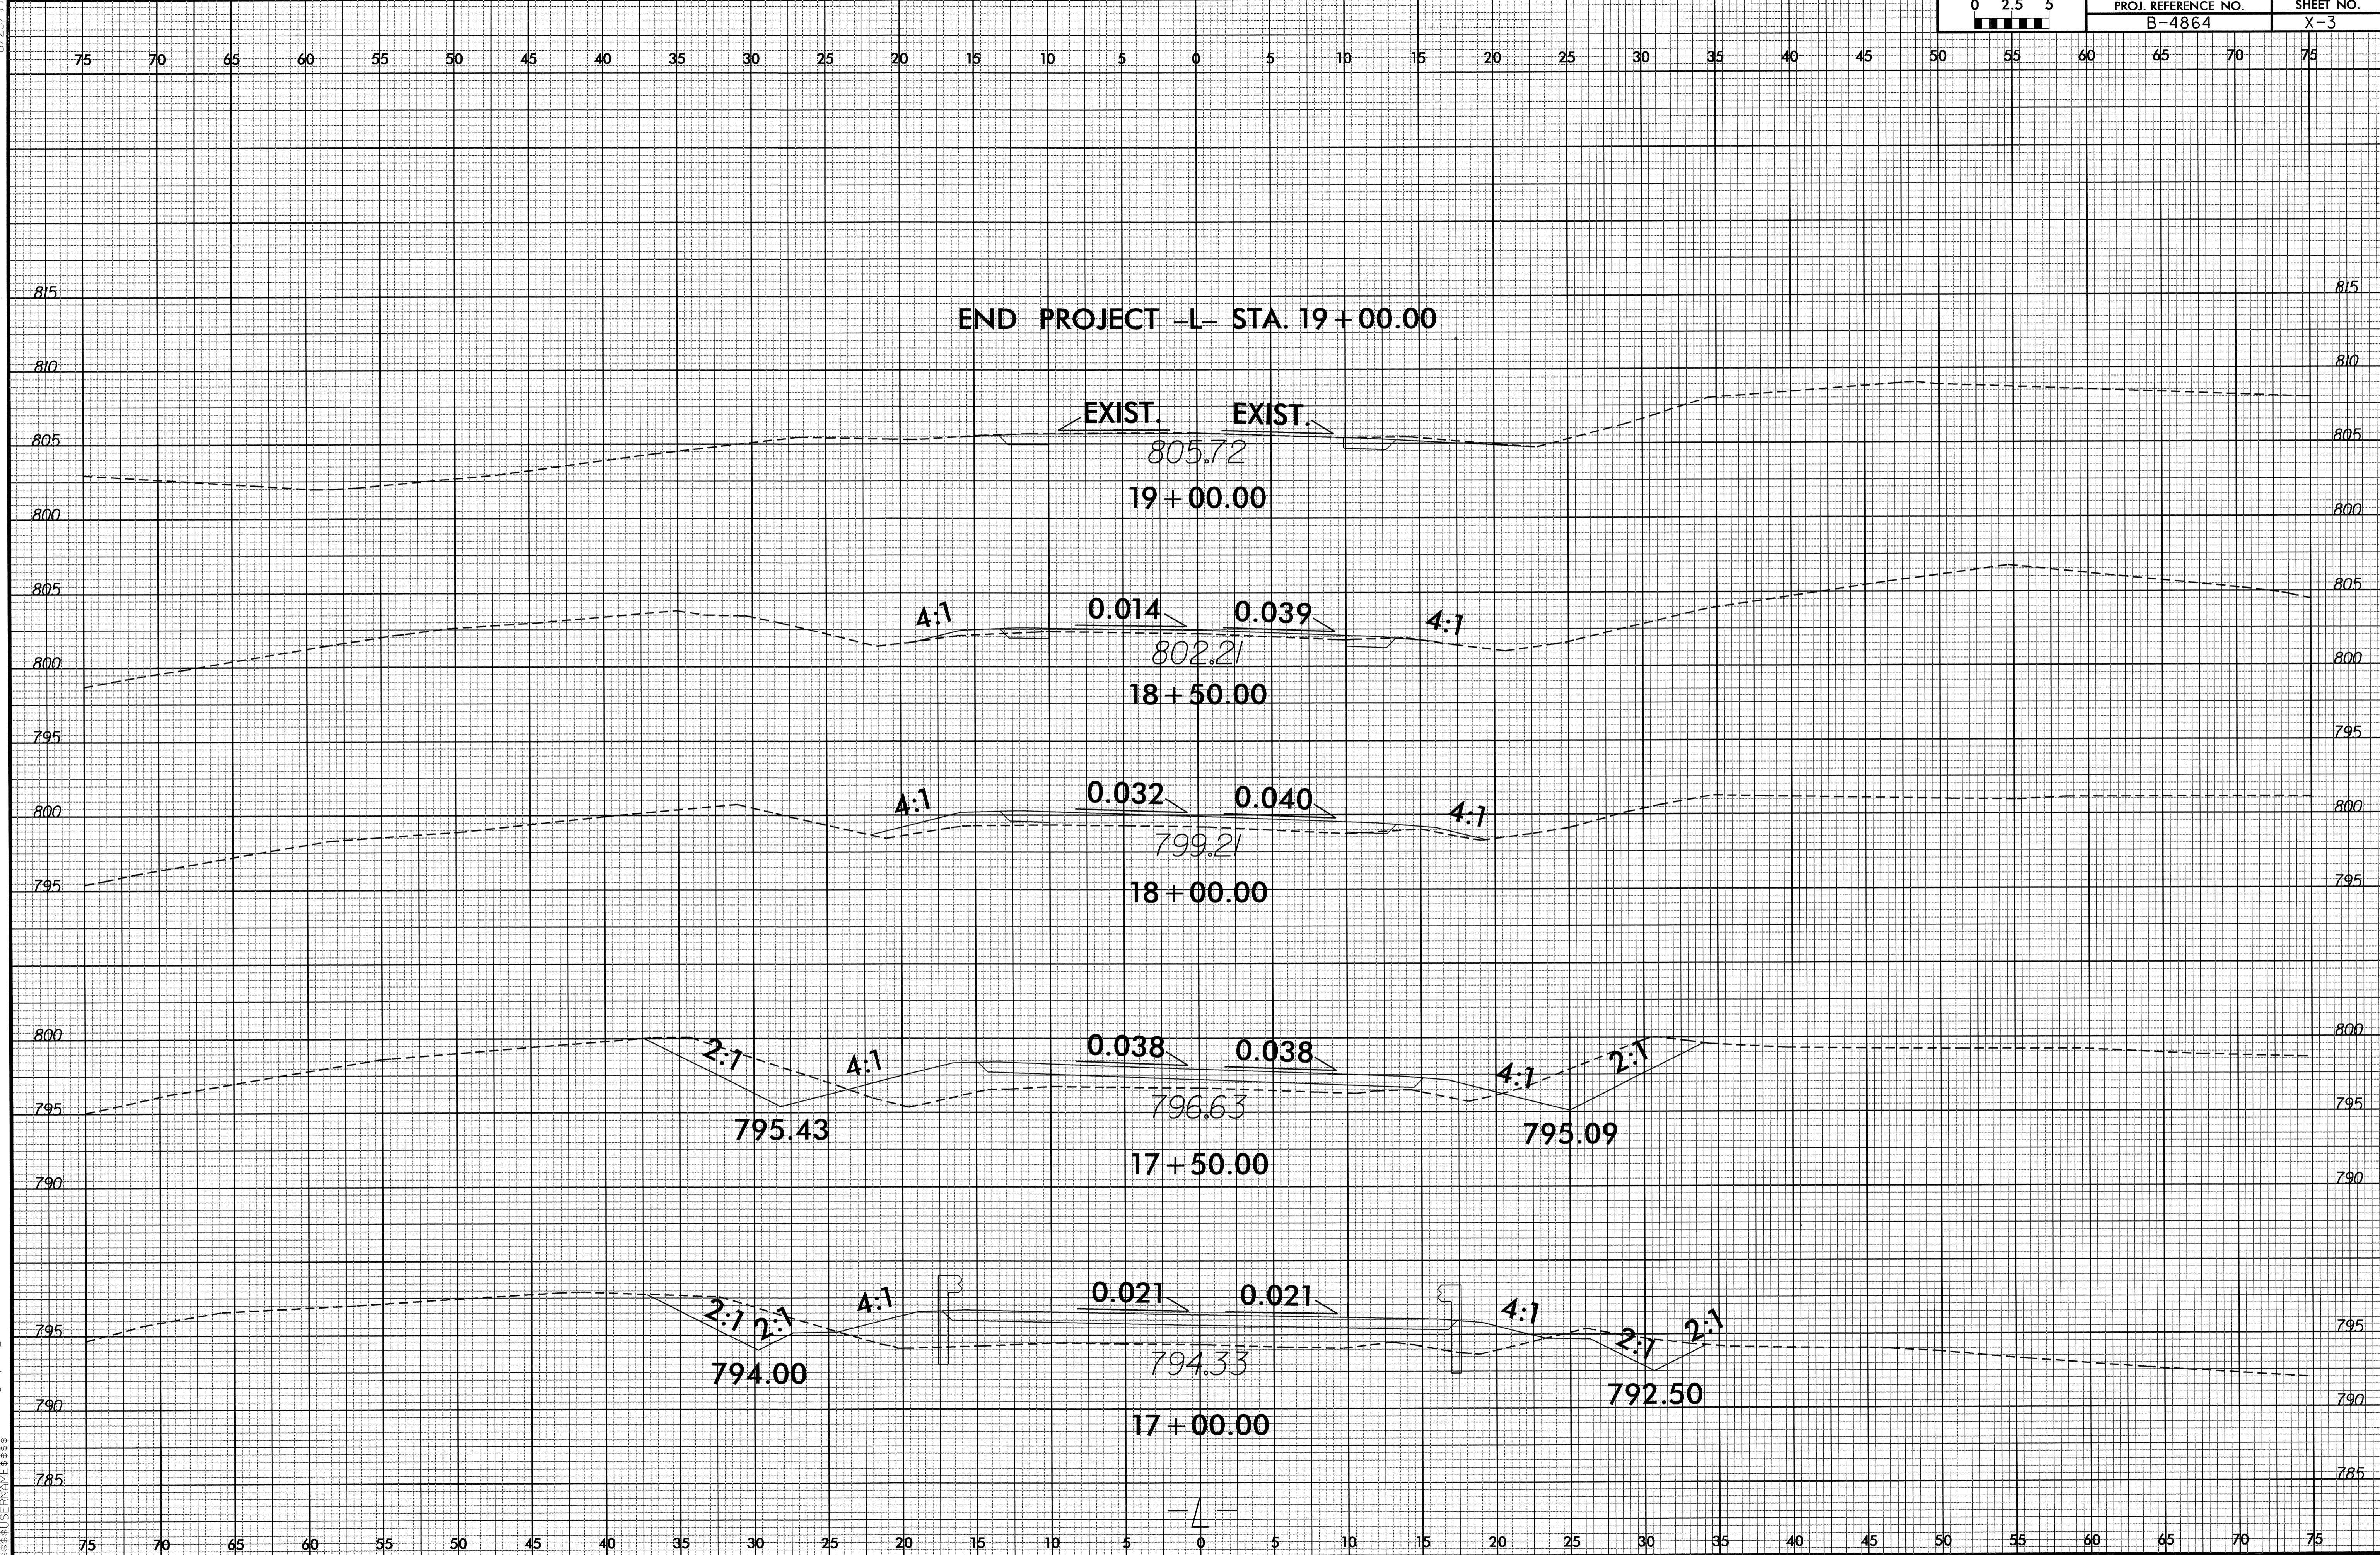

05-NOV-2012 12:19
P:\Projects\B-4864_rdy_xpl.dgn
B-4864-X-3