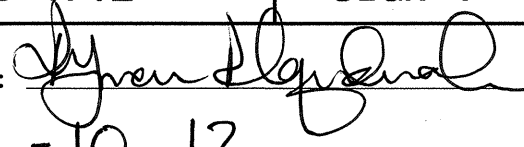



**STATE OF NORTH CAROLINA
DEPARTMENT OF TRANSPORTATION**

TIP NO.	SHEET NO.
B-4712	SIGN-1
APPROVED: 	
DATE: 9-10-12	
SEAL	
	

**SIGNING PLAN
BLADEN COUNTY**

LOCATION: BRIDGE NO.188 AND NO.189 OVER THE CAPE FEAR RIVER ON SR 1316

T.I.P.: B-4712

CONTRACT: C203038

SUMMARY OF QUANTITIES

ITEM NO.		ITEM DESCRIPTION	QUANTITY	UNIT
DESC. NO.	SECT. NO.			
4072000000	903	SUPPORTS, 3 LB STEEL U-CHANNEL	30	L.F.
4096000000	904	SIGN ERECTION, TYPE D	2	EA.
4158000000	907	DISPOSAL OF SIGN SYSTEM, U-WOOD	12	EA.

GENERAL NOTES

- . SIGNS FURNISHED BY STATE
- . ALL TYPE 'D' SIGNS SHALL BE MOUNTED ON TWO U-CHANNEL POSTS UNLESS OTHERWISE INDICATED ON THE PLANS.
- . IF REMOVAL OR RELOCATION OF SIGNS ON PRIVATE STREET (NON-STATE MAINTAINED) IS REQUIRED DUE TO CONSTRUCTION, THE CONTRACTOR SHALL INFORM THE ENGINEER. THE WORK WILL BE COMPLETED BY OTHERS.
- . ALL EXISTING SIGNS ON "U" CHANNEL POST WITHIN THE PROJECT LIMITS SHALL BE REMOVED AND DISPOSED OF UNLESS OTHERWISE NOTED ON PLANS.
- . SEE ROADWAY PLANS FOR GUARD/GUIDE RAIL DETAILS.

ROADWAY STANDARD DRAWING

THE FOLLOWING ROADWAY STANDARDS AS APPEAR IN "ROADWAY STANDARD DRAWINGS" - PROJECT SERVICES UNIT - N.C. DEPARTMENT OF TRANSPORTATION - RALEIGH, N.C., DATED JANUARY 2012 ARE APPLICABLE TO THIS PROJECT AND BY REFERENCE HEREBY ARE CONSIDERED A PART OF THESE PLANS:

STD. NO.	TITLE
904.10	ORIENTATION OF GROUND MOUNTED SIGNS
904.50	MOUNTING OF TYPE 'D', 'E' AND 'F' SIGNS ON 'U' CHANNEL POSTS

NOTES


- 1) DISPOSAL OF SIGN SYSTEM, WOOD

INDEX


SHEET NO.	DESCRIPTION
SIGN-1	TITLE SHEET
SIGN-2	TYPE "D" SIGN DESIGN
SIGN-3 & 4	SIGNING PLAN SHEET

PLAN PREPARED BY: N.C.D.O.T. SIGNING AND DELINEATION UNIT

AYMAN ALQUDWAH, PE, CPM, SIGNING & DELINEATION REGIONAL ENGINEER
BASIR A. RASHID SIGNING & DELINEATION PROJECT DESIGN ENGINEER

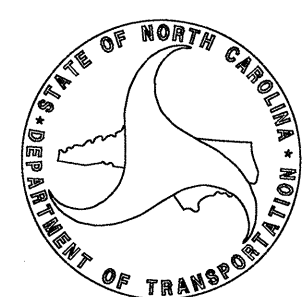

TIP NO. B-4712	SHEET NO. SIGN-3
APPROVED: <i>[Signature]</i>	
DATE: 9-18-12	
SEAL	

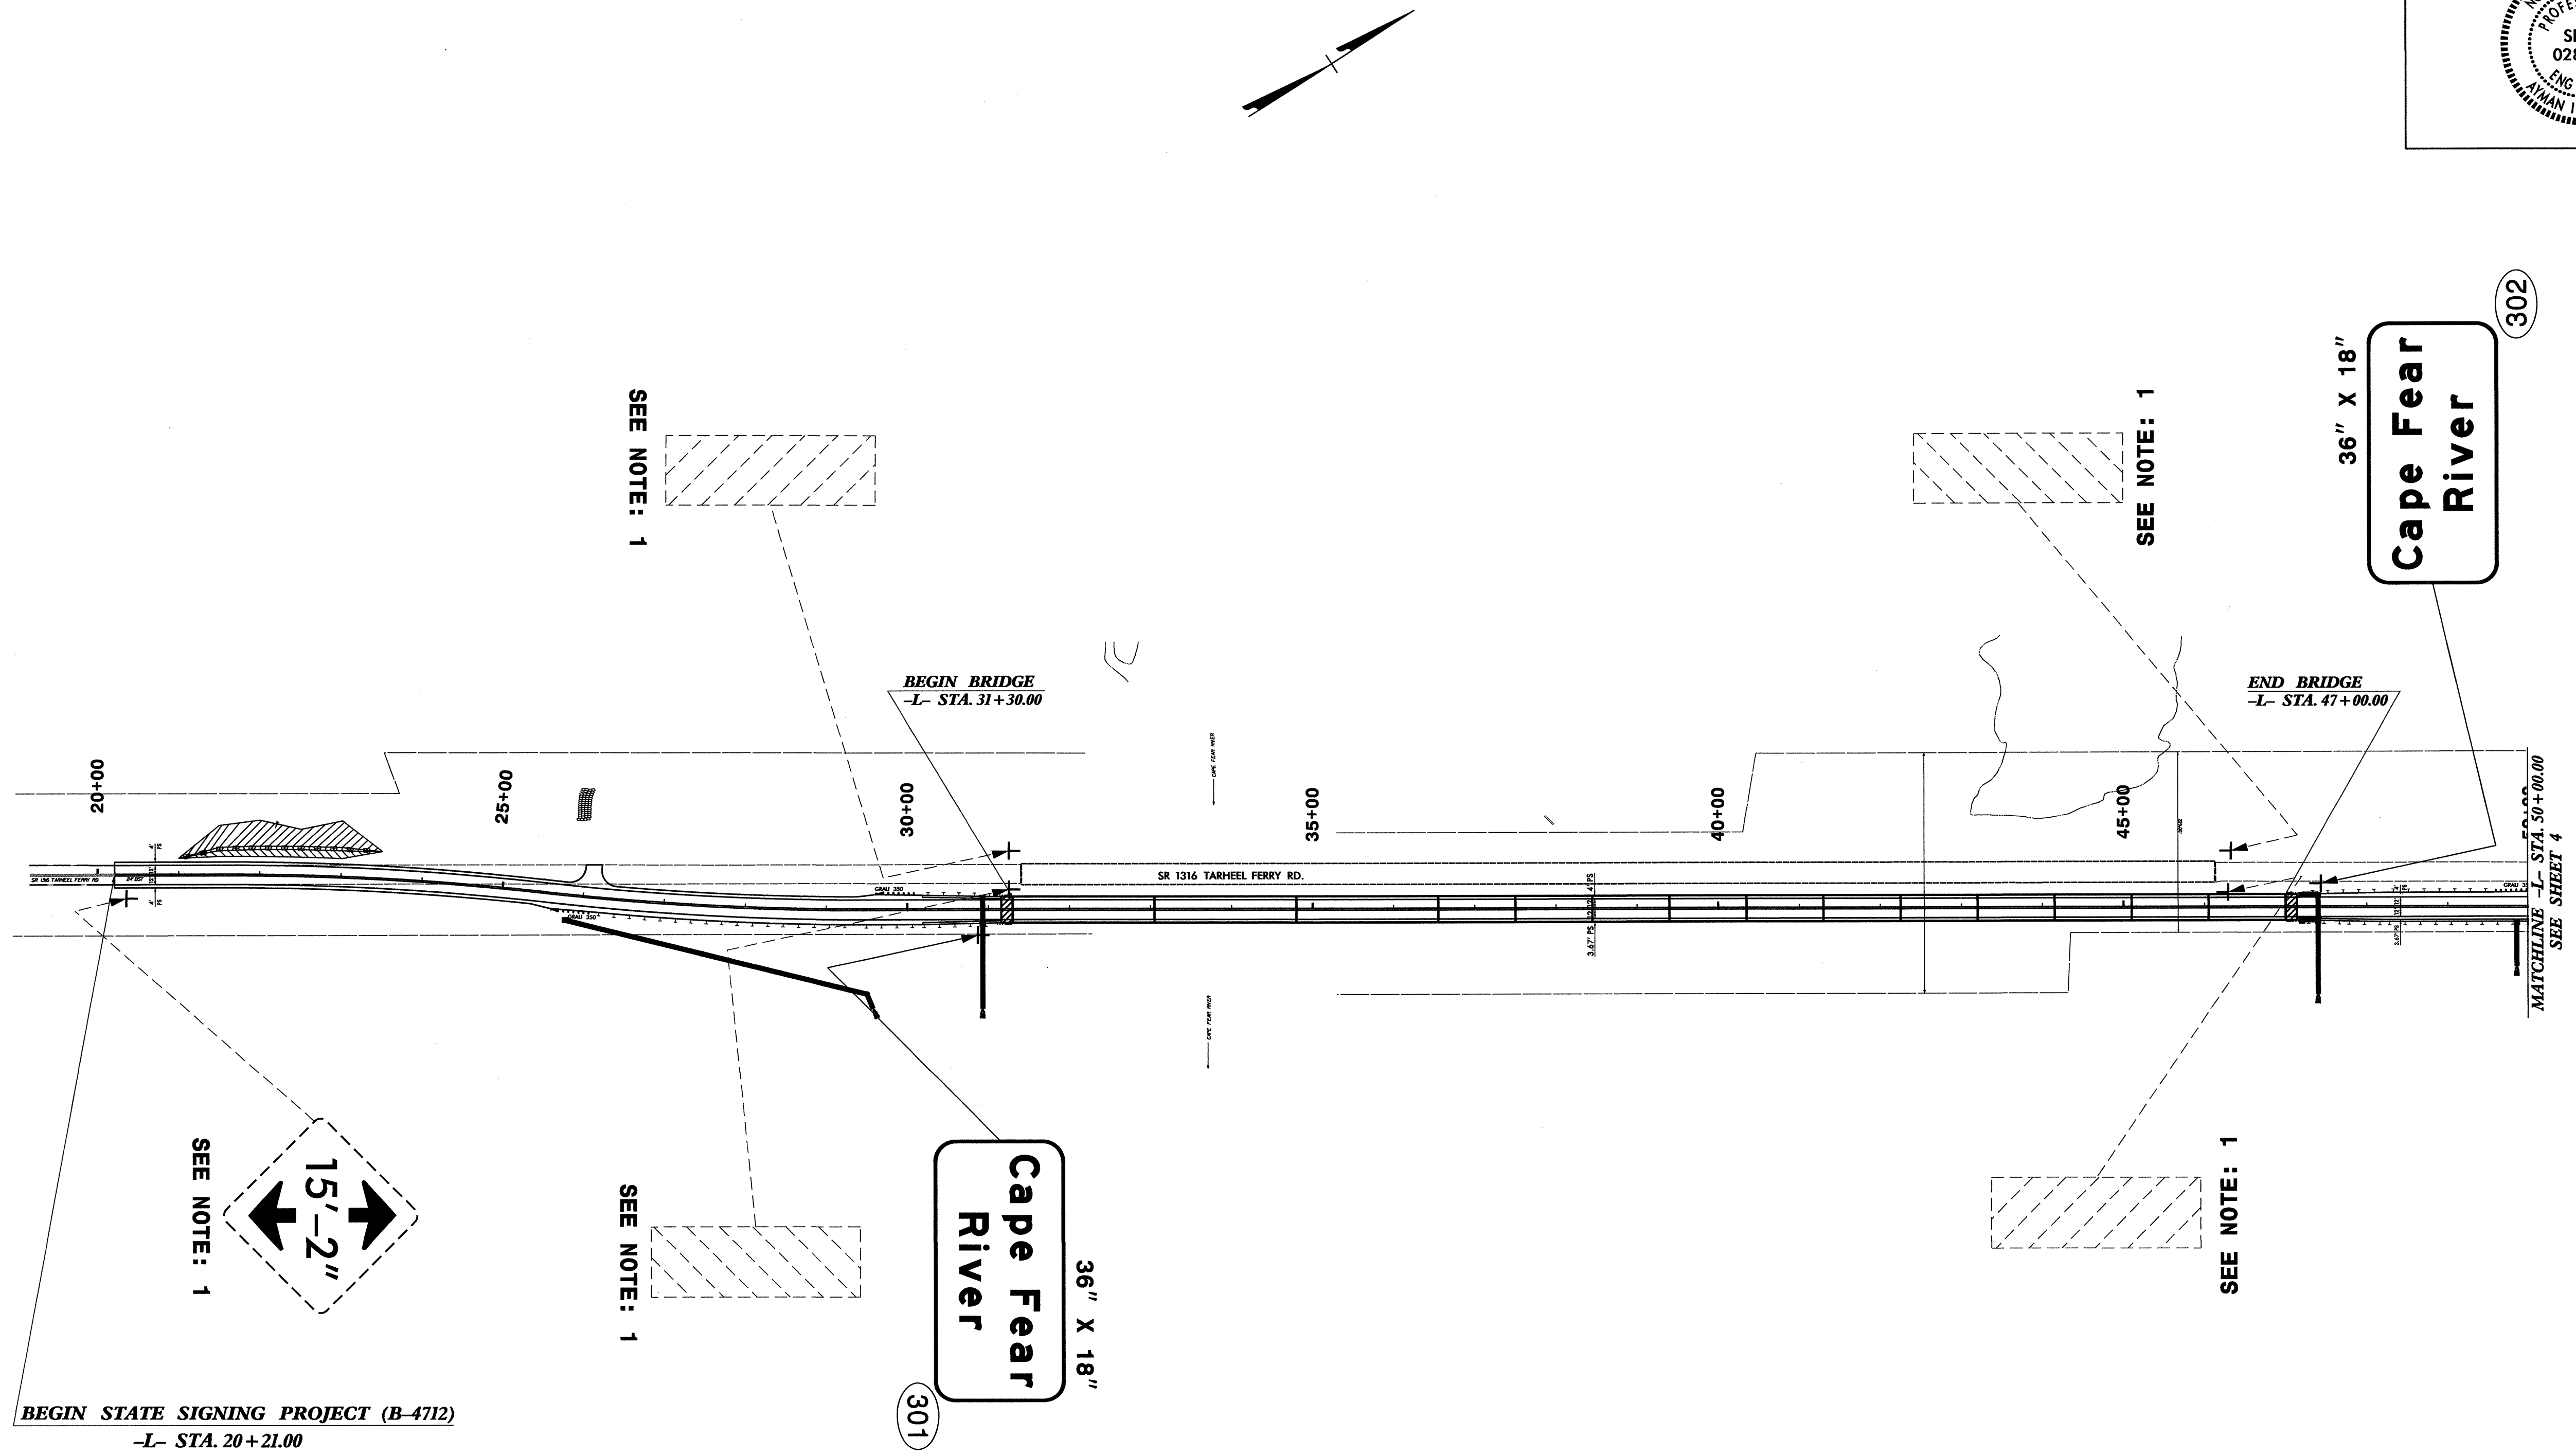

BEGIN STATE SIGNING PROJECT (B-4712)
-L- STA. 20+21.00

EXISTING AND PROPOSED SIGNS
STA. 20+21.00 TO STA. 50+00.00 -L-
SR 1316 (TARHEEL FERRY RD.)

05-SEP-2012 08:01
 P:\Projects\B4712\Traffic\Signing\CADD\Signing_Layout_Plans\B4712_Sgn_SGN_Sheet-3.dgn
 brashid AT TE247799

