


TIP NO. B-4458	SHEET NO. PMP-2
APPROVED: <i>[Signature]</i>	
DATE: 7/25/12	
SEAL	

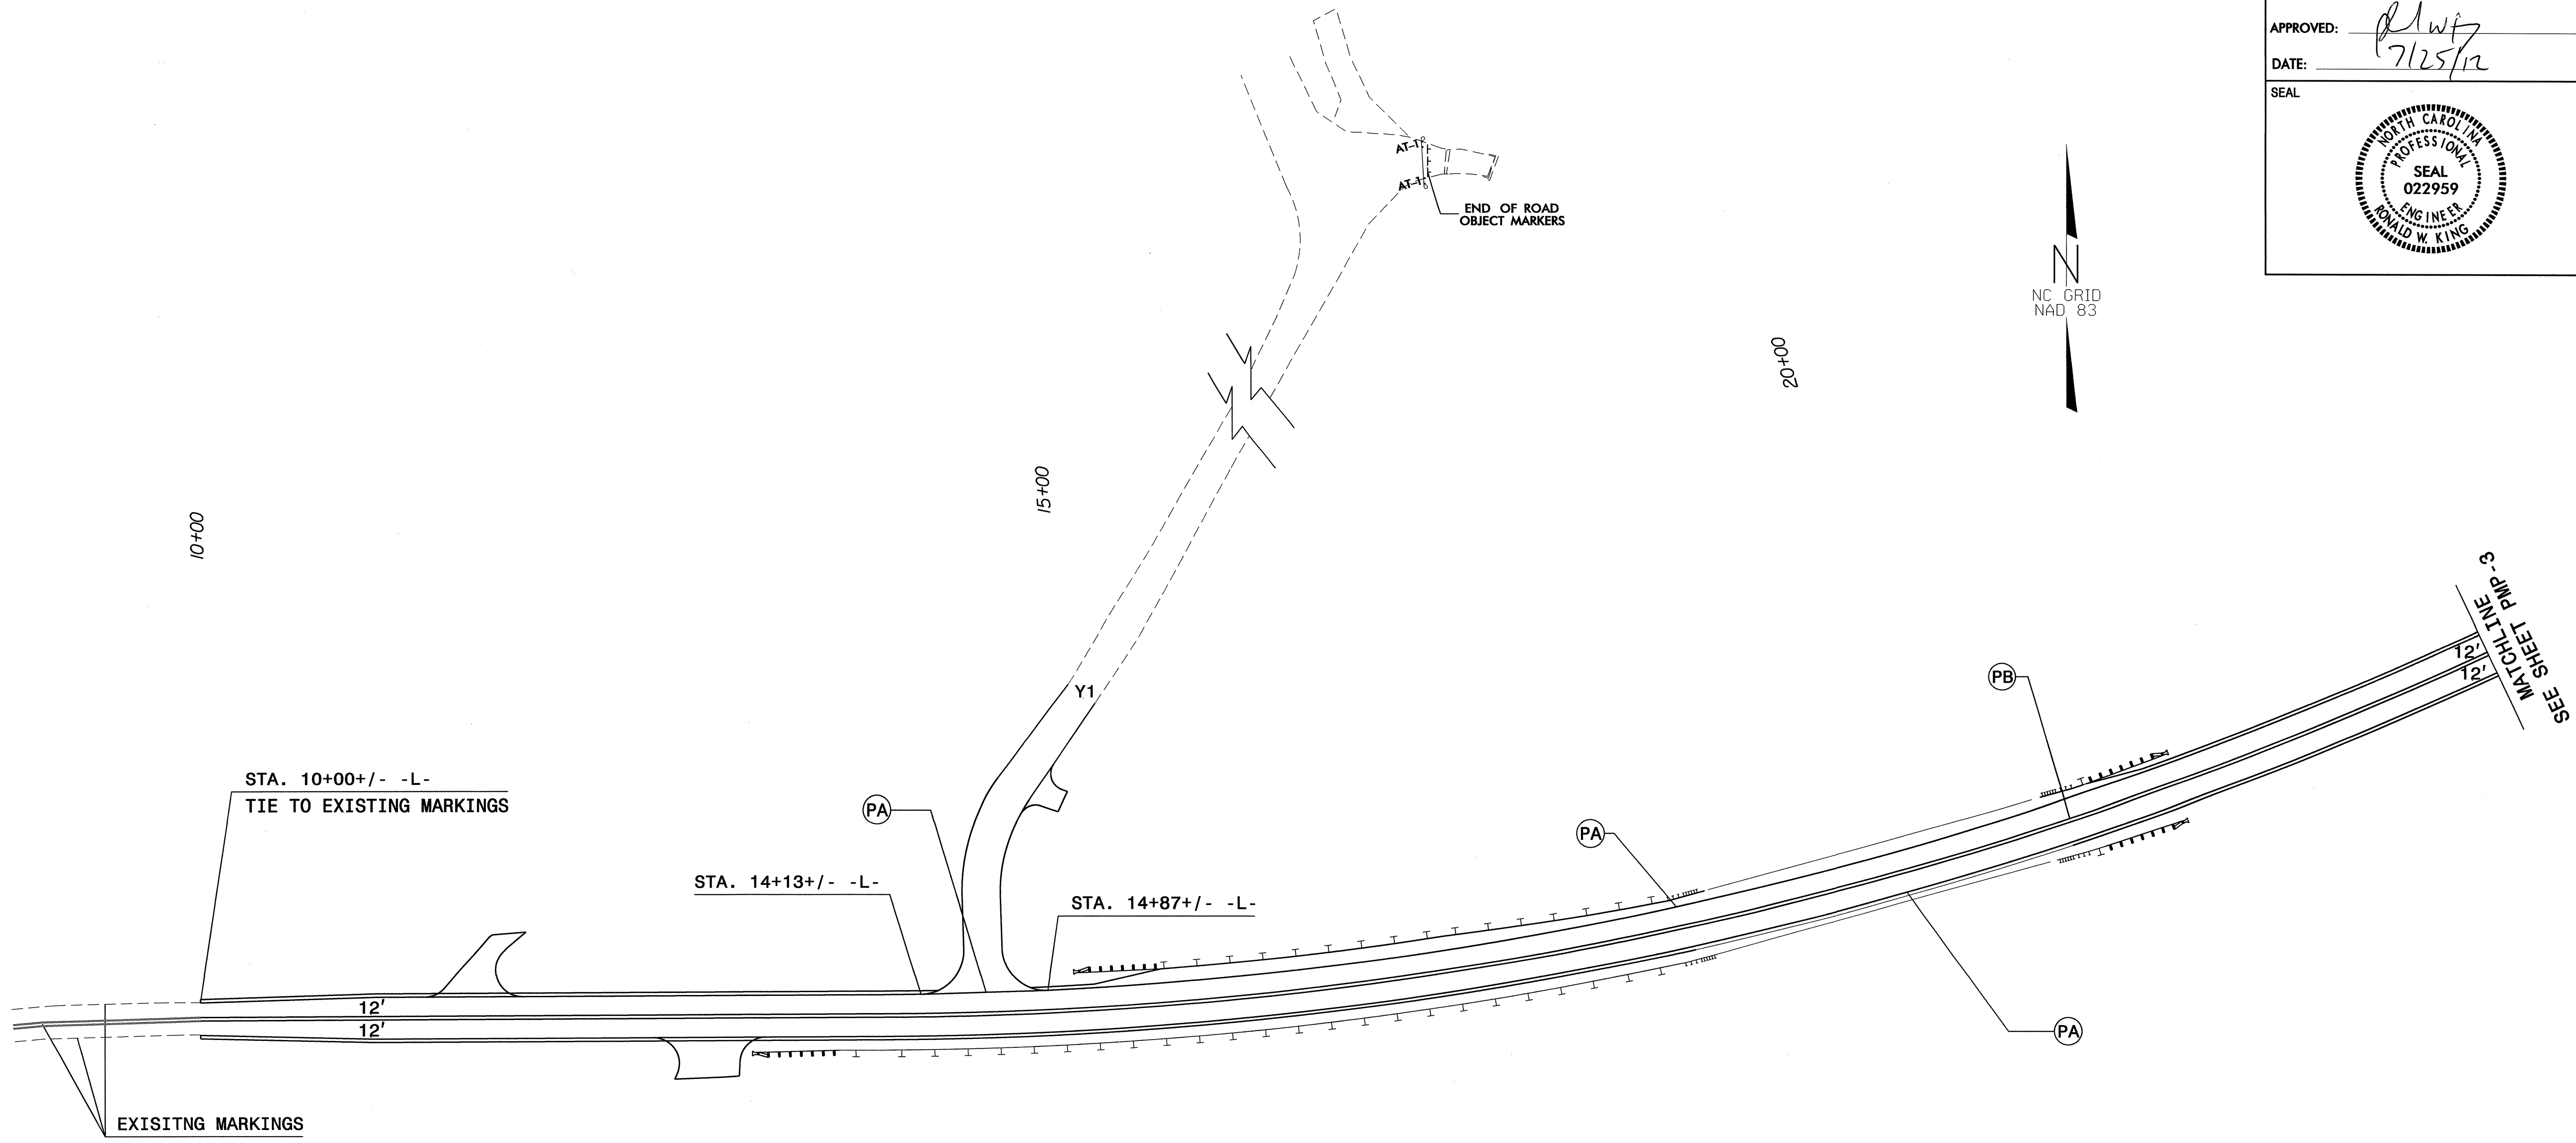



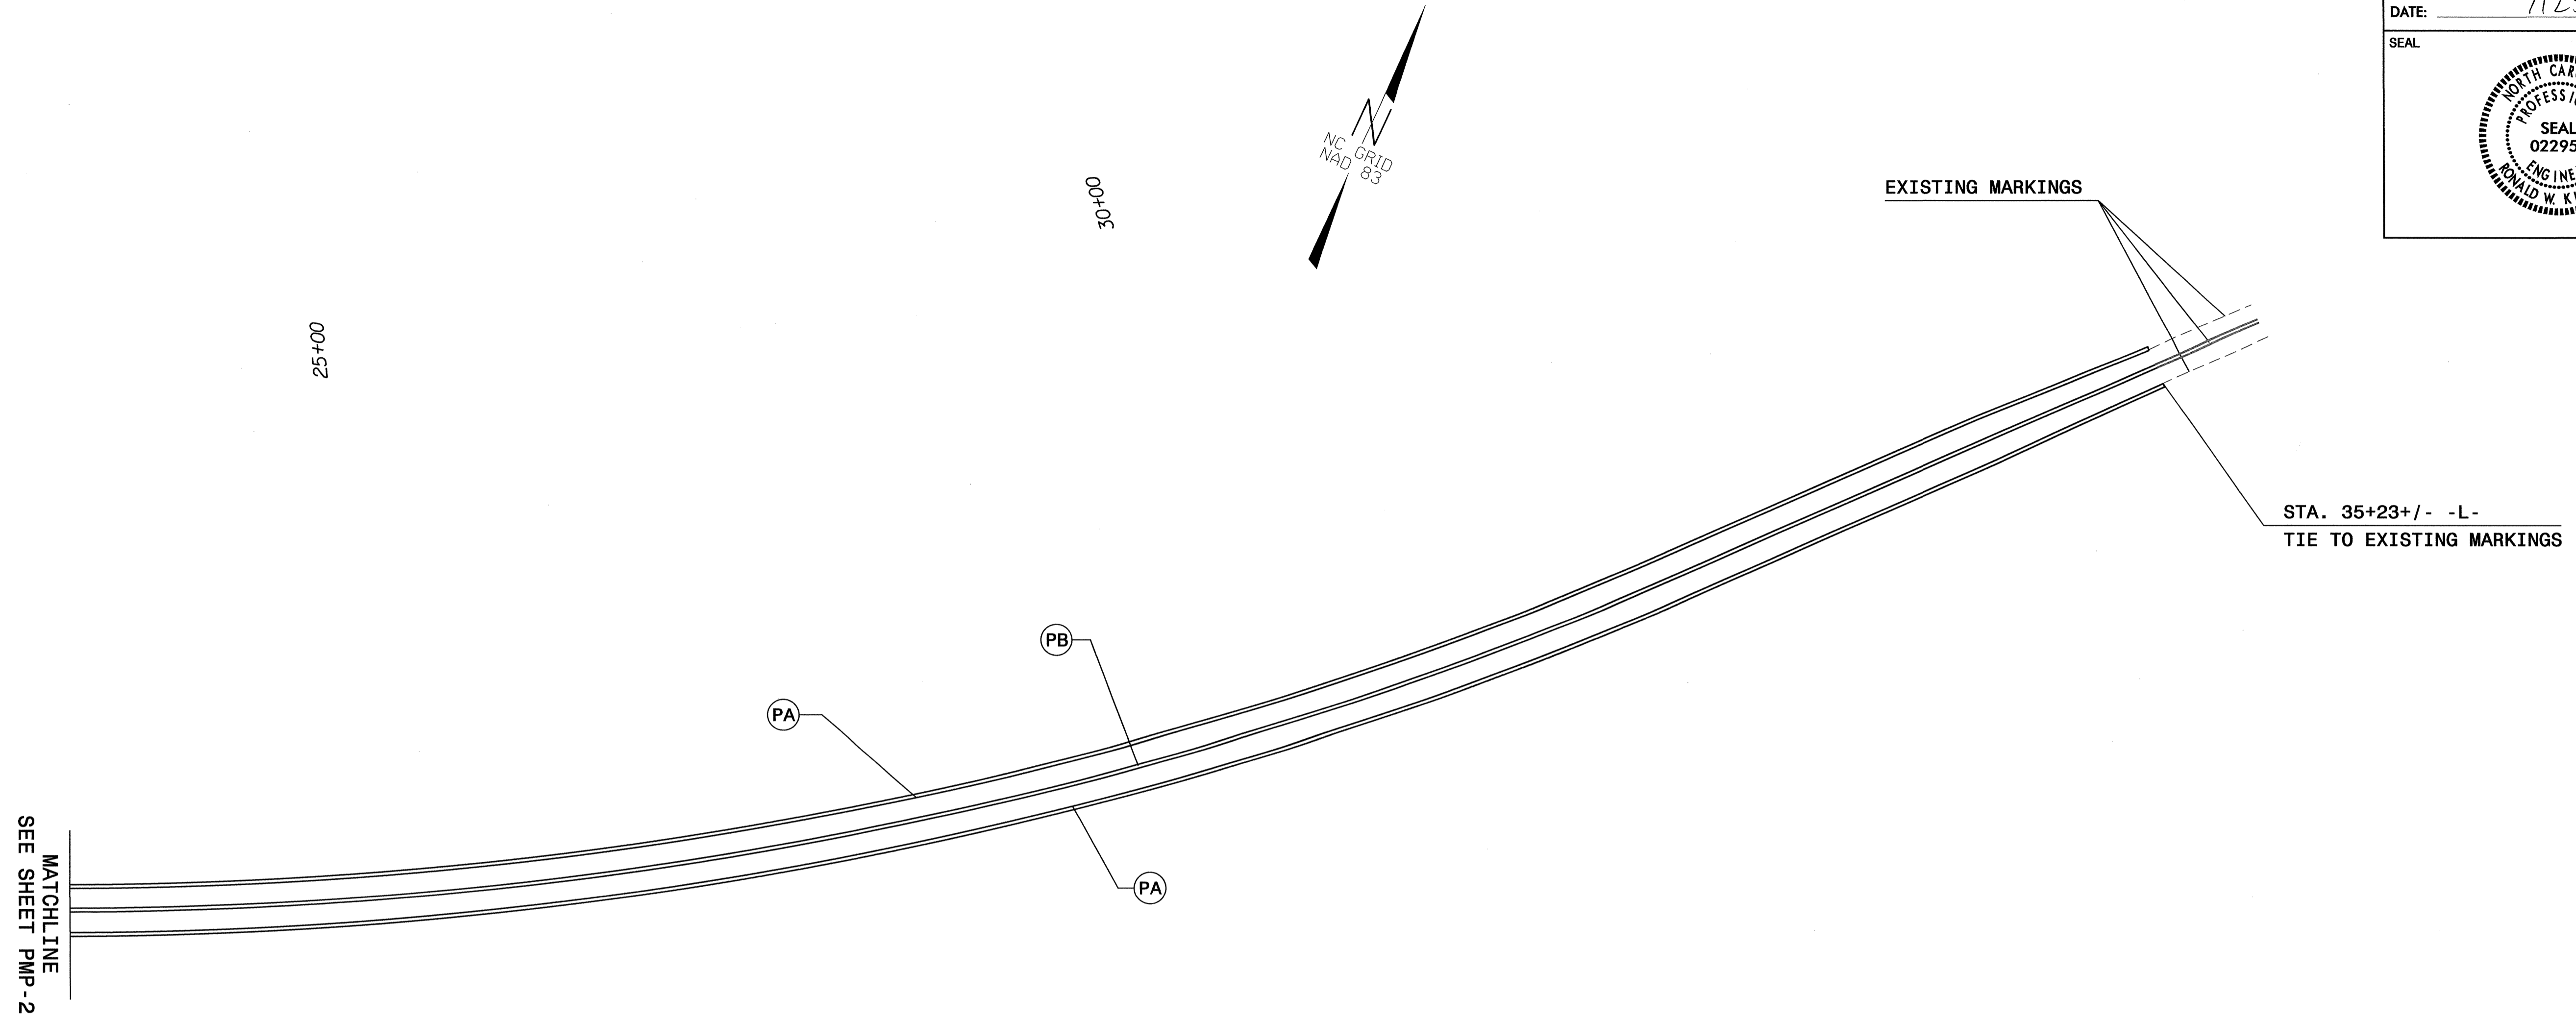
PROJECT NOTES

- PA WHITE EDGELINE (4")
- PB YELLOW EDGELINE (4")

PAVEMENT MARKING DETAIL

25-JUL-2012 10:02
 P:\TIP\Projects\AT\B4458\Traffic\Signing\CADD\Signing Layout\Plans\B-4458.Sgn-BPMP02.dgn
 Jmartinez AT E247795

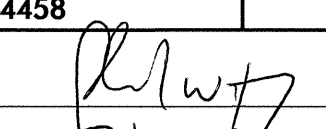TIP NO. B-4458	SHEET NO. PMP-3
APPROVED: 	
DATE: 7/25/12	
SEAL	
	



PROJECT NOTES

- PA WHITE EDGELINE (4")
- PB YELLOW EDGELINE (4")

PAVEMENT MARKING DETAIL

24 JUL 2012 15:36
 C:\Users\jgarcia\Documents\Projects\B-4458\Traffic\Signing\CADD\Signing Layout Plans\B-4458-Sgn-BPMP03.dgn
 jgarcia AT FE247716