

STATE OF NORTH CAROLINA
DIVISION OF HIGHWAYS



STATE PROJECT REFERENCE NO. C-4901B	SHEET NO. PMP-1
---	---------------------------

**PLAN FOR PROPOSED
PAVEMENT MARKING
DAVIDSON COUNTY**

ROADWAY STANDARD DRAWINGS

FINAL PAVEMENT MARKING SCHEDULE

THE FOLLOWING ROADWAY STANDARDS AS SHOWN IN "ROADWAY STANDARD DRAWINGS" - PROJECT SERVICES UNIT - N.C. DEPARTMENT OF TRANSPORTATION - RALEIGH, N.C., DATED JANUARY 2012 ARE APPLICABLE TO THIS PROJECT AND BY REFERENCE HEREBY ARE CONSIDERED A PART OF THESE PLANS:

STD. NO.	TITLE
1205.01	PAVEMENT MARKINGS - LINE TYPES & OFFSETS
1205.02	PAVEMENT MARKINGS - 2 LANE & MULTILANE ROADWAYS
1205.12	PAVEMENT MARKINGS - BRIDGES
1261.01	GUARDRAIL & BARRIER DELINEATOR SPACING
1261.02	GUARDRAIL & BARRIER DELINEATOR TYPES
1262.01	GUARDRAIL END DELINEATION

SYMBOL	DESCRIPTION
PAVEMENT MARKING LINES THERMOPLASTIC LINES (4")	
TA	WHITE EDGE LINE (4", 90 MILS)
T8	2'-6"/SP WHITE MINI SKIP (4", 120 MILS)
TI	YELLOW DOUBLE CENTER LINE (4", 120 MILS)
COLD APPLIED PLASTIC	
WA	WHITE EDGE LINE (4")
WI	YELLOW DOUBLE CENTER LINE (4")

INDEX OF SHEETS

SHEET NO.	TITLE
PMP-1	LIST OF APPLICABLE ROADWAY STANDARD DRAWINGS, LEGEND AND INDEX OF SHEETS, PAVEMENT MARKING SCHEDULE, PROJECT NOTES
PMP-2 THRU PMP-3	PROJECT NOTES & PAVEMENT MARKING/ DELINEATION PLAN

GENERAL NOTES

THE FOLLOWING GENERAL NOTES APPLY AT ALL TIMES FOR THE DURATION OF THE CONSTRUCTION PROJECT, EXCEPT WHEN OTHERWISE NOTED IN THE PLAN, OR DIRECTED BY THE ENGINEER.

- A) INSTALL PAVEMENT MARKINGS AND PAVEMENT MARKERS ON THE FINAL SURFACE AS FOLLOWS:

ROAD NAME	MARKING	MARKER
BRIDGE DECK	COLD APPLIED PLASTIC	NONE
SR2024	THERMOPLASTIC	NONE
- B) TIE PROPOSED PAVEMENT MARKING LINES TO EXISTING PAVEMENT MARKING LINES.
- C) REMOVE/REPLACE ANY CONFLICTING/DAMAGED PAVEMENT MARKINGS.
- D) PASSING ZONES WILL BE DETERMINED IN THE FIELD AND MUST BE APPROVED BY THE ENGINEER.

LEGEND

- GENERAL**
- DIRECTION OF TRAFFIC FLOW
 - NORTH ARROW
 - PROPOSED PVMT. EXIST. PVMT.

C-4901B

TIP PROJECT:

CH ENGINEERING
3220 GLEN ROYAL RD. RALEIGH, NC 27617
TELE 919.788.0224 FAX 919.788.0232
NC LICENSE #P-0189




APPROVED: DATE: 1-31-12	PLAN PREPARED FOR N.C.D.O.T. BY: CH ENGINEERING, PLLC
SEAL 	STATE TRAFFIC MANAGEMENT ENGINEER
	T.R. HEPLER, PE TRAFFIC CONTROL PROJECT ENGINEER
	TRAFFIC CONTROL PROJECT DESIGN ENGINEER
	T.L. HEPLER TRAFFIC CONTROL DESIGN ENGINEER / TECHNICIAN

DCN 03/04/12 PMP-1.dgn 2/1/2013 C:\4901B\PMP-1.dgn T. HEPLER




02500DEL_PMP-2

BEGIN TIP PROJECT C-4901B
POT STA. 13+90.00 -L-

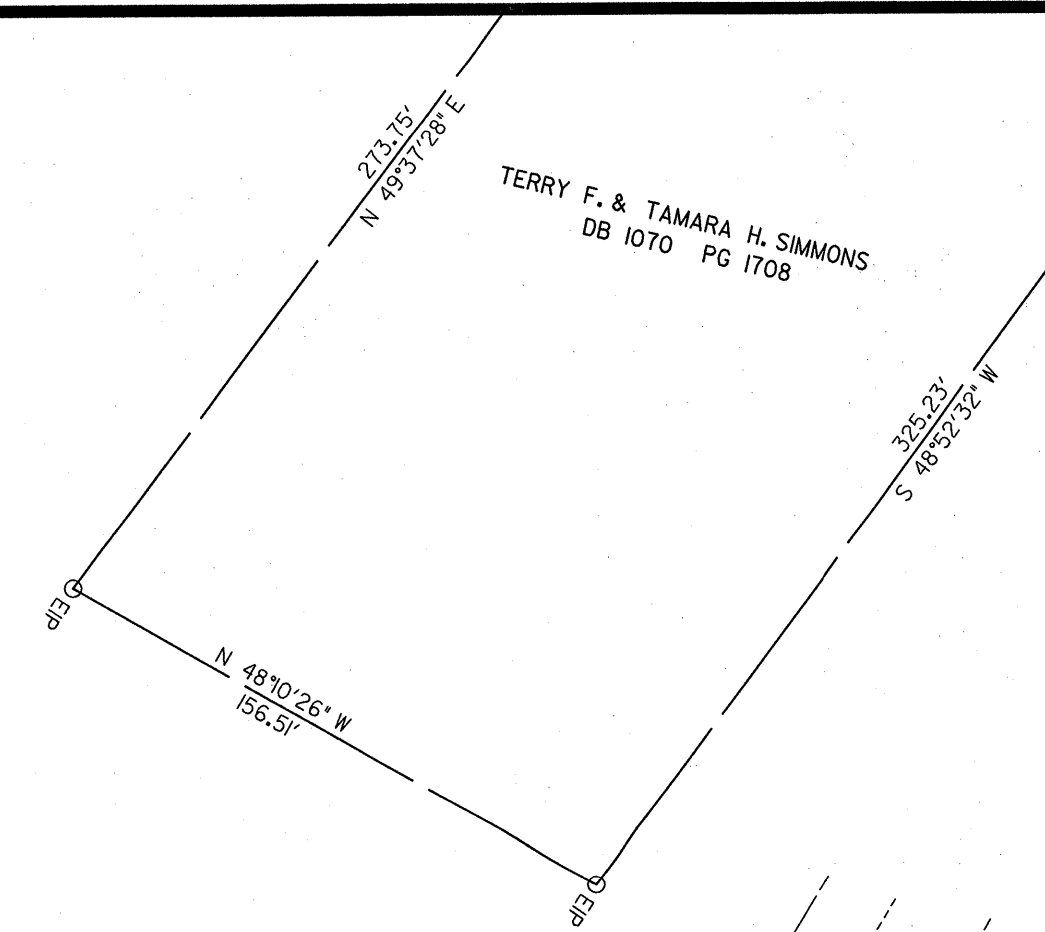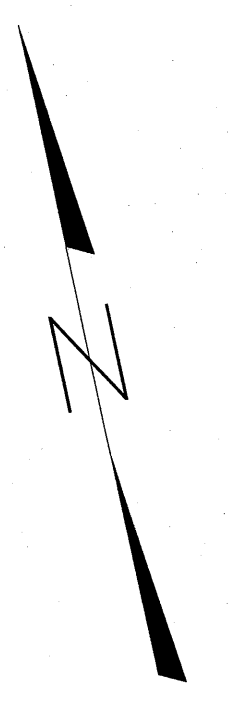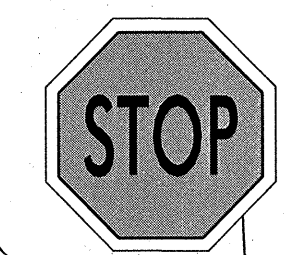


MARTIN MARIETTA MATERIALS INC
 DB 892 PG 309

TERRY F. & TAMARA H. SIMMONS
 DB 1070 PG 1708

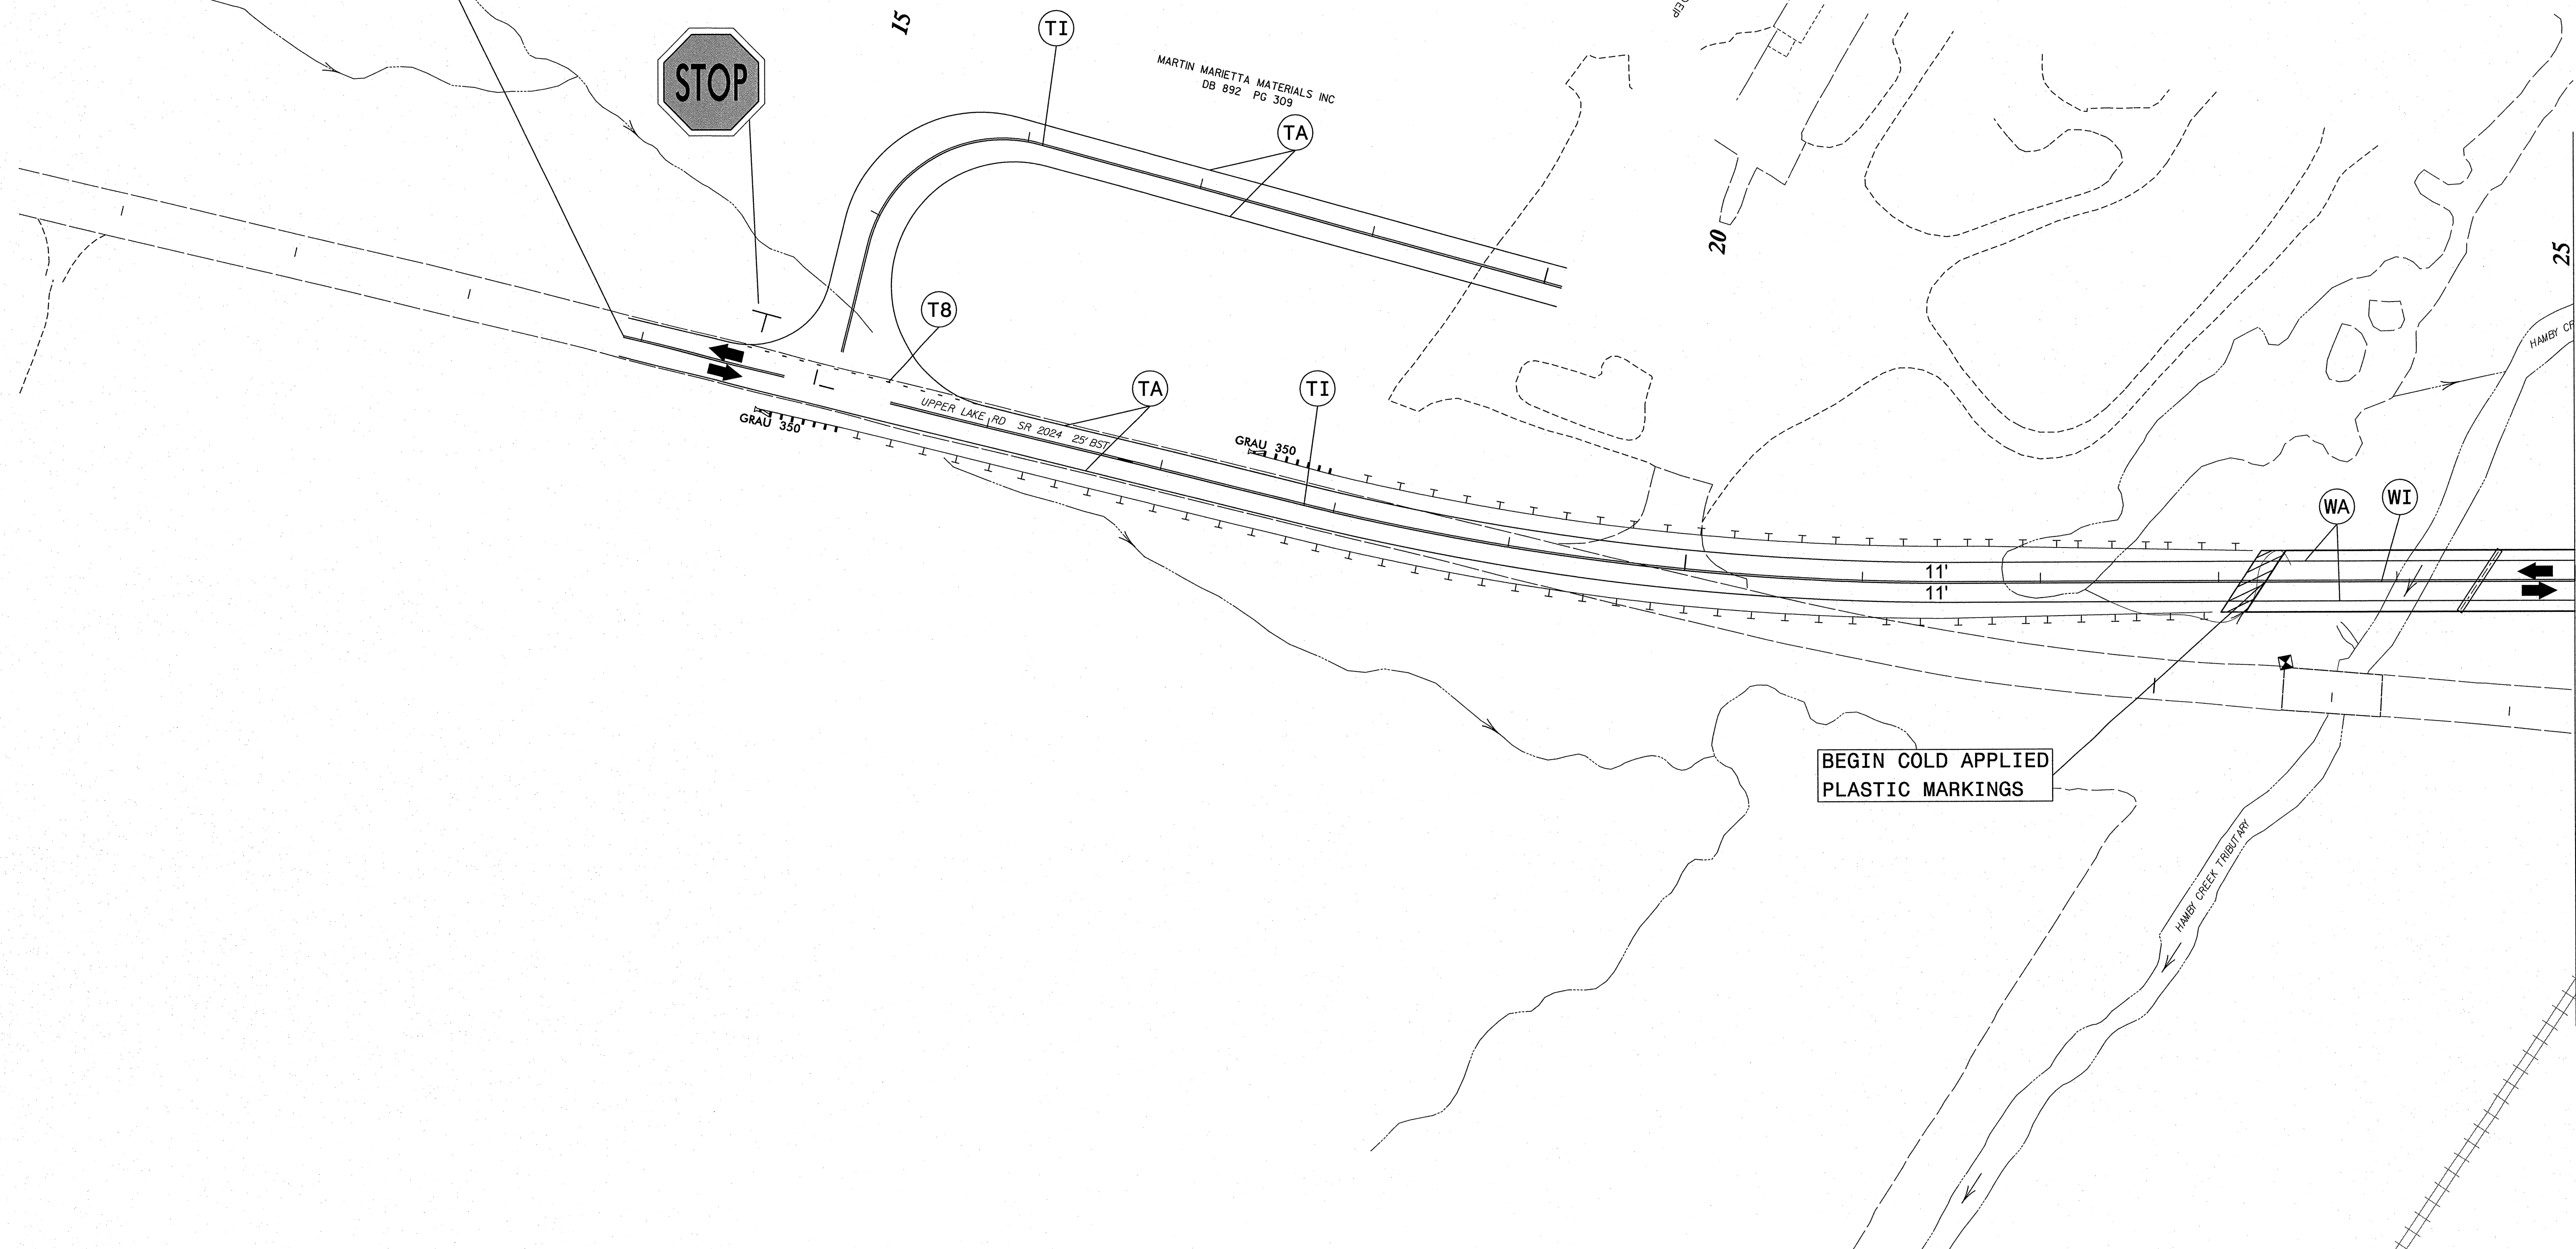



BEGIN COLD APPLIED
 PLASTIC MARKINGS

2/1/2013
 C4901B_PMP-2.dgn
 THEPLEY

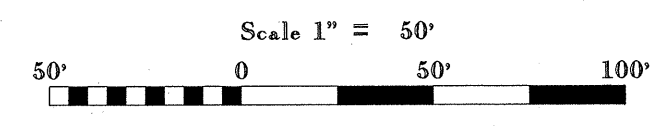

CH ENGINEERING
 3220 GLEN ROYAL RD, RALEIGH, NC 27617
 TELE 919.788.0224 FAX 919.788.0232
 NC LICENSE #P-0189

APPROVED: *[Signature]* DATE: 7-31-12

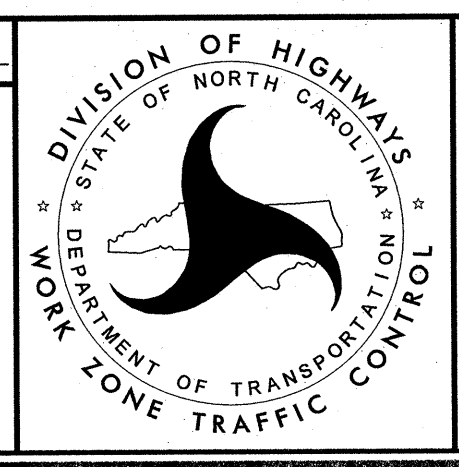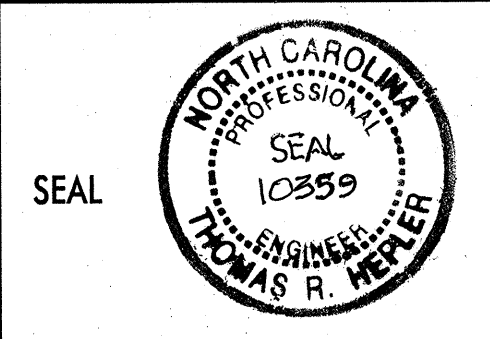

**FINAL PAVEMENT
 MARKING PLAN**



PROJ. REFERENCE NO.	SHEET NO.
C-4901B	PMP-3

DCN
0250DEL_P1a2



TTA MATERIALS INC
892 PG 309

MARTIN MARIETTA MATERIALS INC
DB 892 PG 309

MARTIN MARIETTA MATERIALS INC
DB 892 PG 309

END TIP PROJECT C-4901B
POT STA 34+80.00 -L-

MATCH LINE -L- STA. 25+00.00

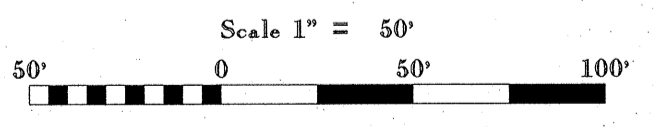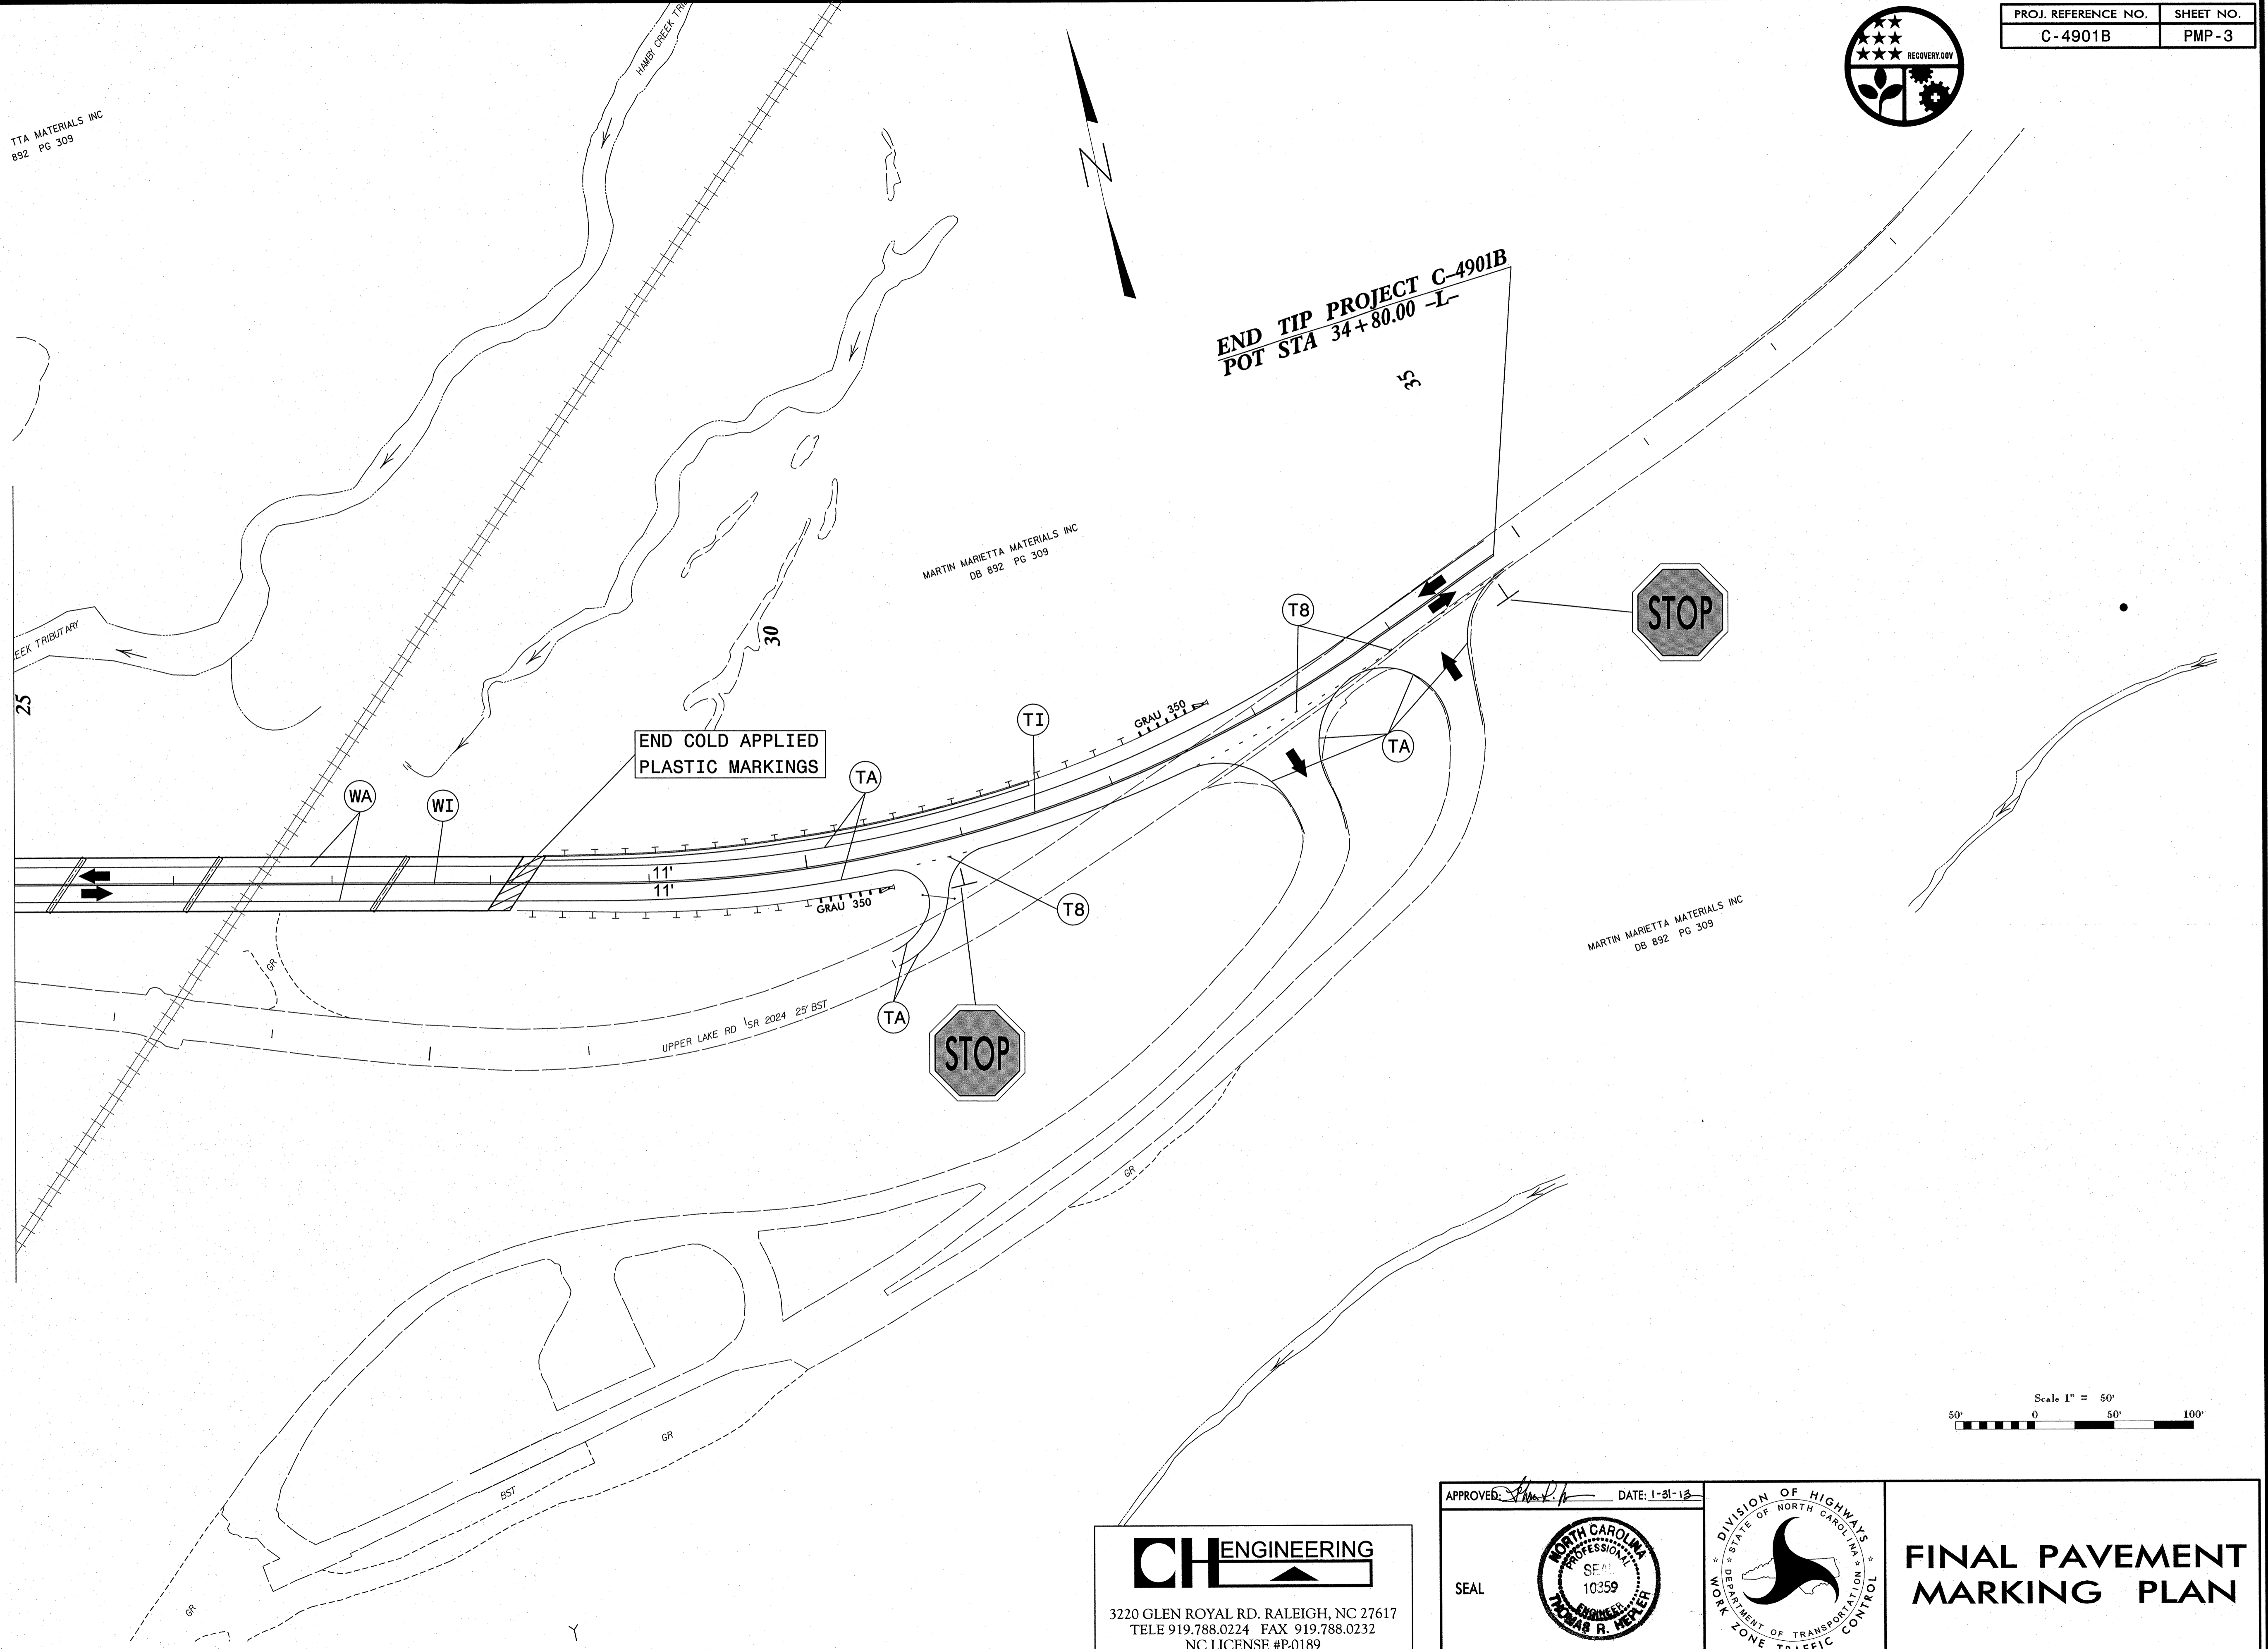

2/1/2013
C4901B_PMP-3.dgn
TLH/PLER

CH ENGINEERING
3220 GLEN ROYAL RD. RALEIGH, NC 27617
TELE 919.788.0224 FAX 919.788.0232
NC LICENSE #P-0189

APPROVED: *[Signature]* DATE: 1-31-13

SEAL

FINAL PAVEMENT MARKING PLAN