



8/23/99

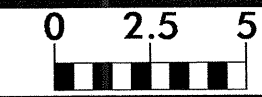


PROJ. REFERENCE NO.
B-4558

SHEET NO.
X-2

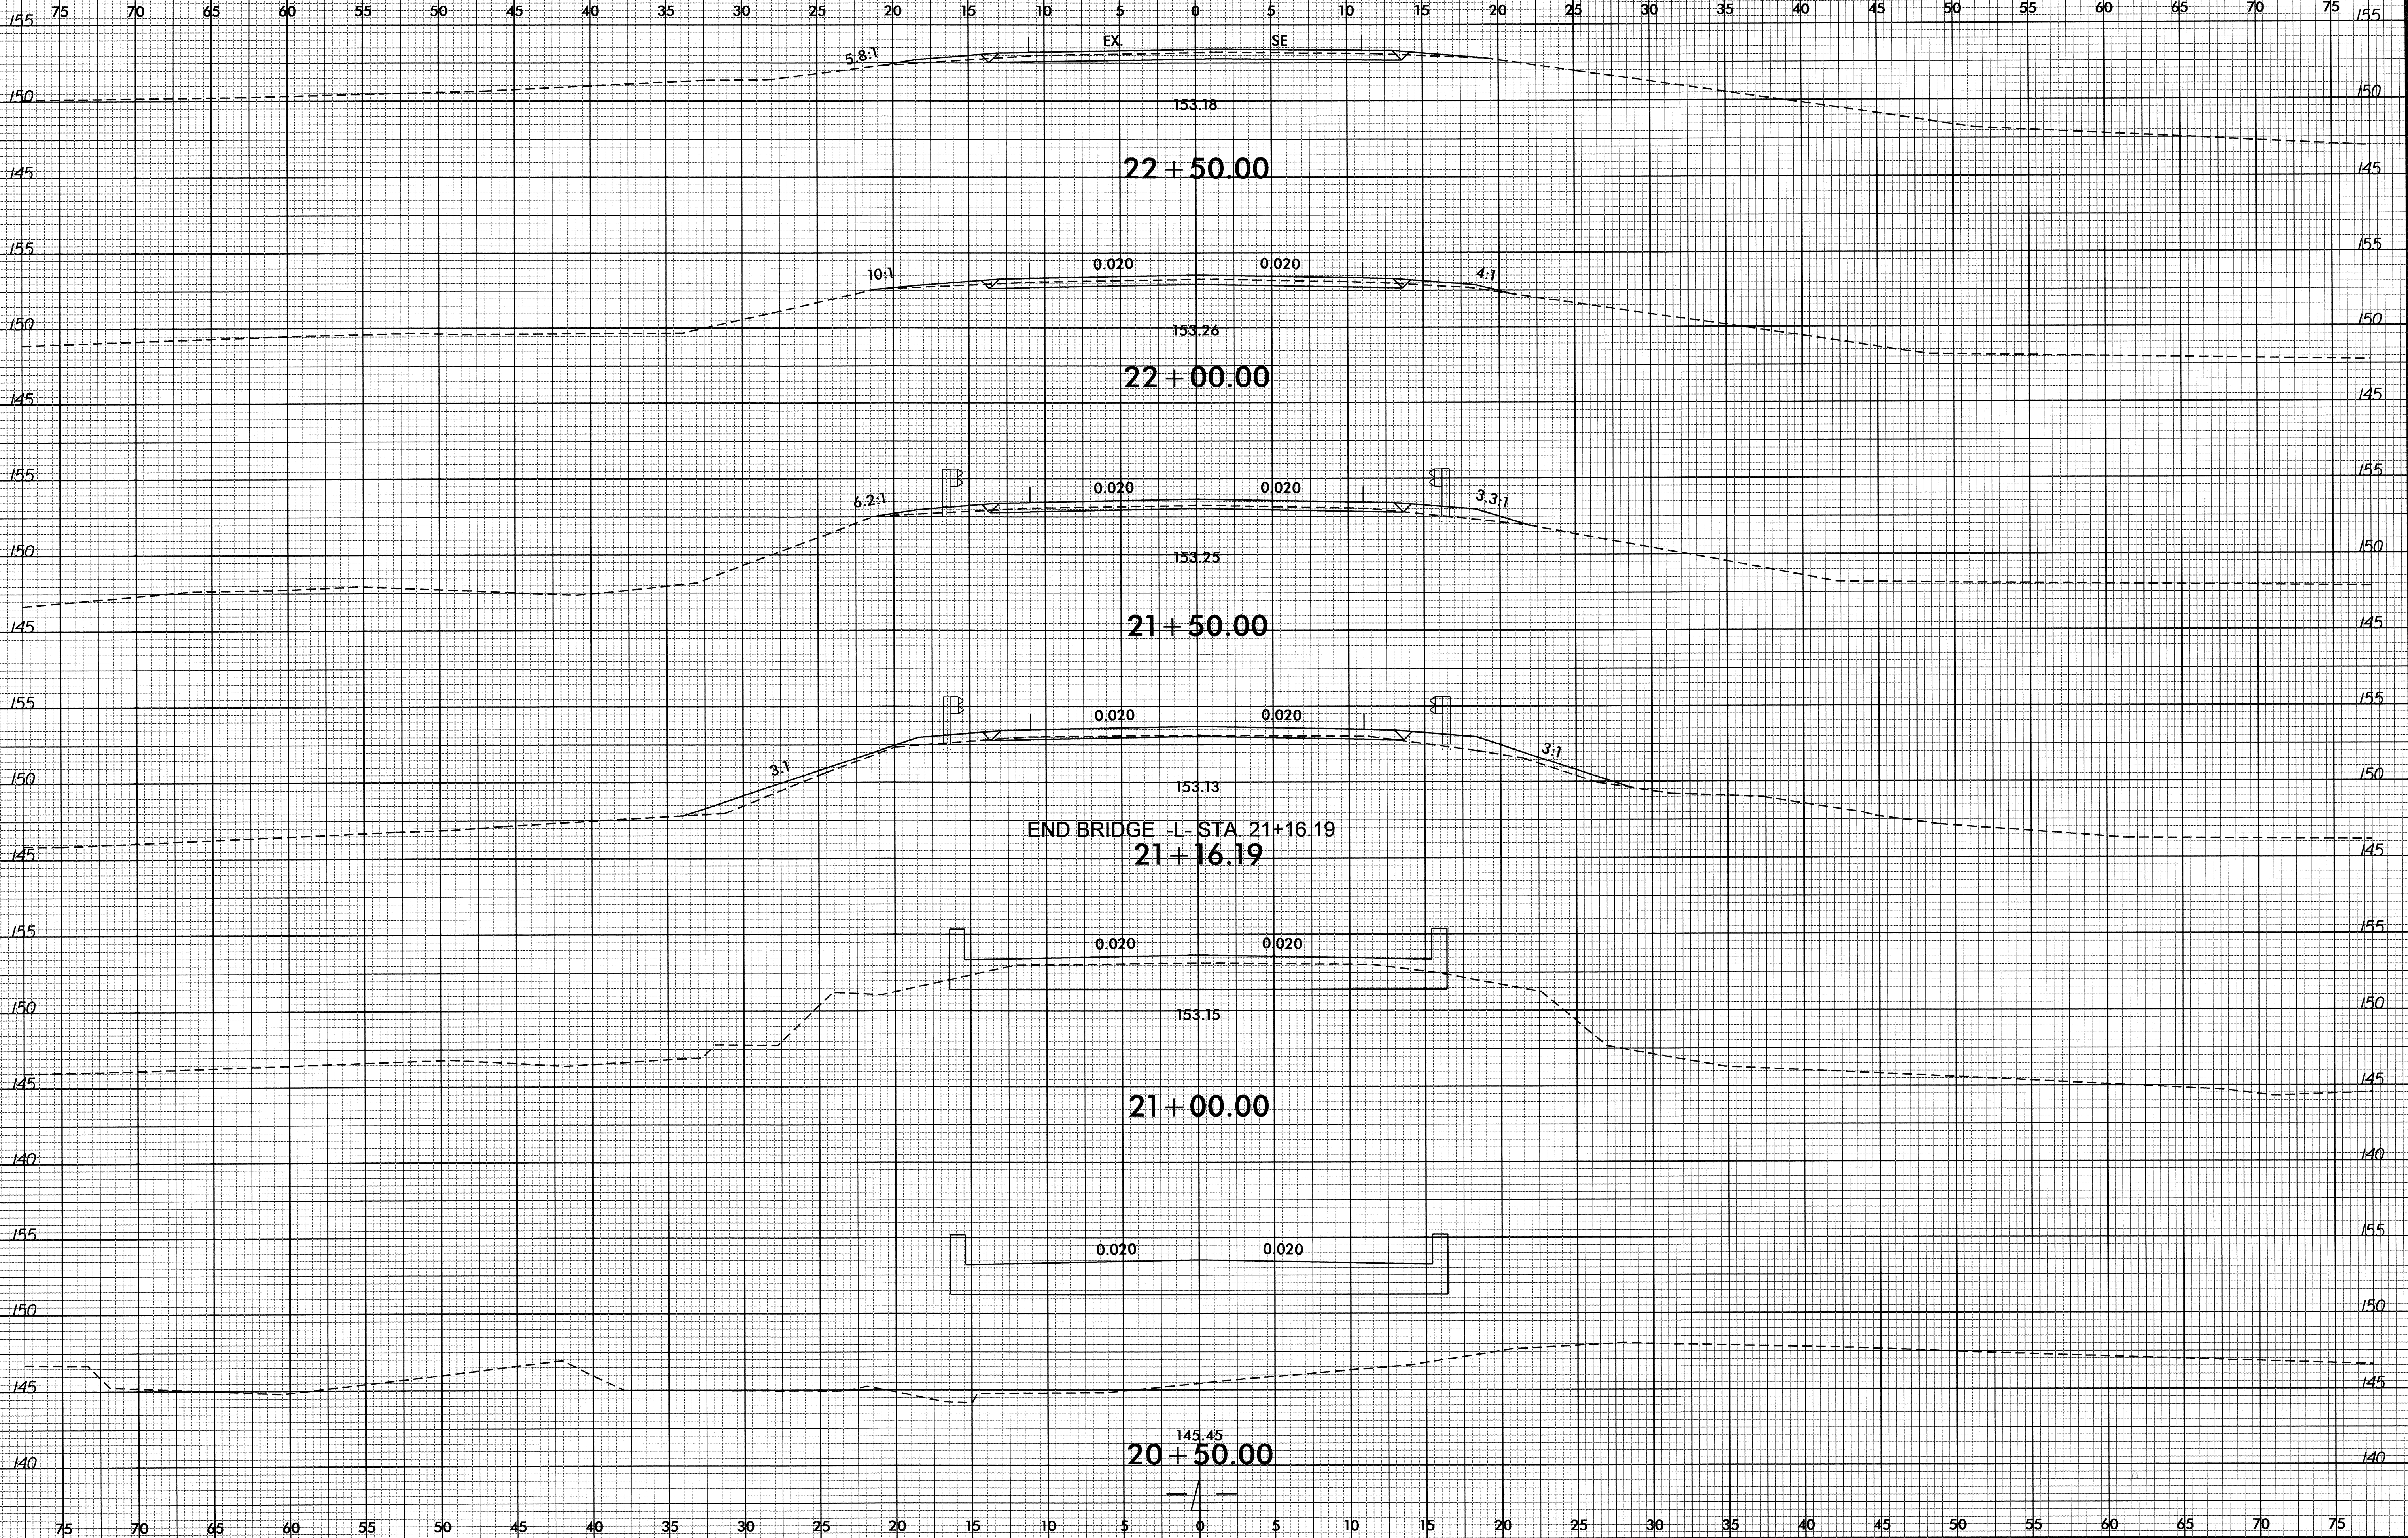

03-DEC-2012 06:54
 P:\PROJECTS\B-4558_Pdu_xp1.dgn
 B-4558.X-2


8/23/99

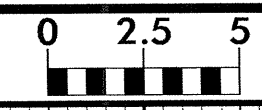

PROJ. REFERENCE NO.
B-4558

SHEET NO.
X-3

75 70 65 60 55 50 45 40 35 30 25 20 15 10 5 0 5 10 15 20 25 30 35 40 45 50 55 60 65 70 75

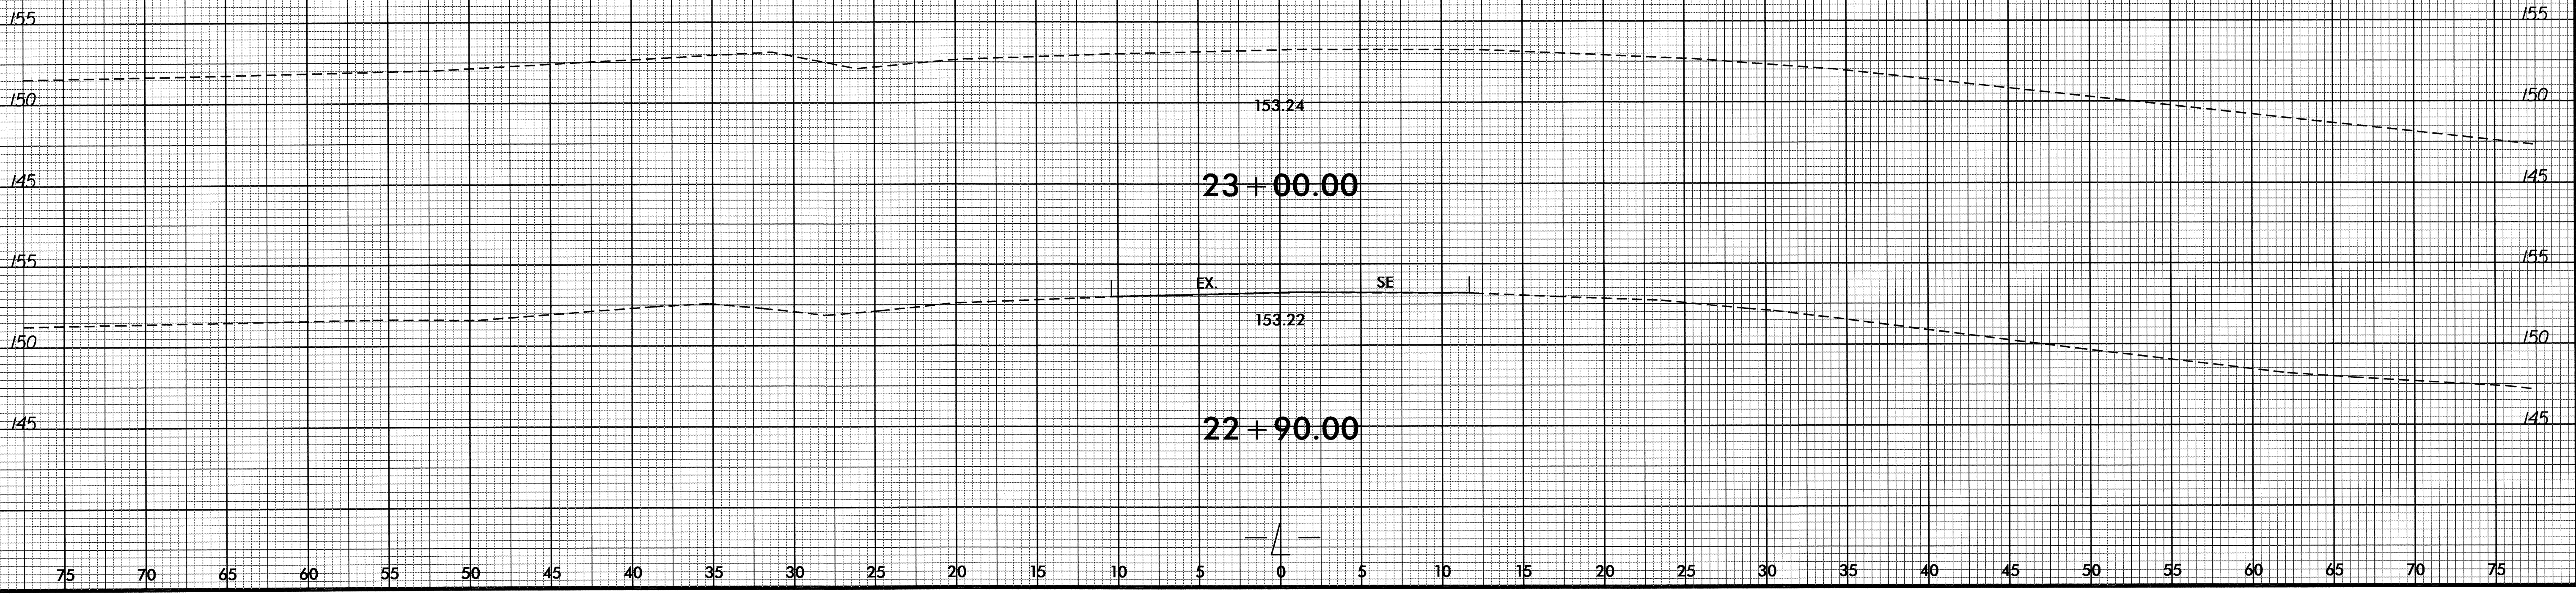

03-DEC-2012 06:54 4558-Refu.xpl.dgn
3:39:58 PM