


TIP NO. B-4965	SHEET NO. SIGN-2
APPROVED: <i>[Signature]</i>	
DATE: 12/4/12	
SEAL	

NAD 83/NSRS 2007

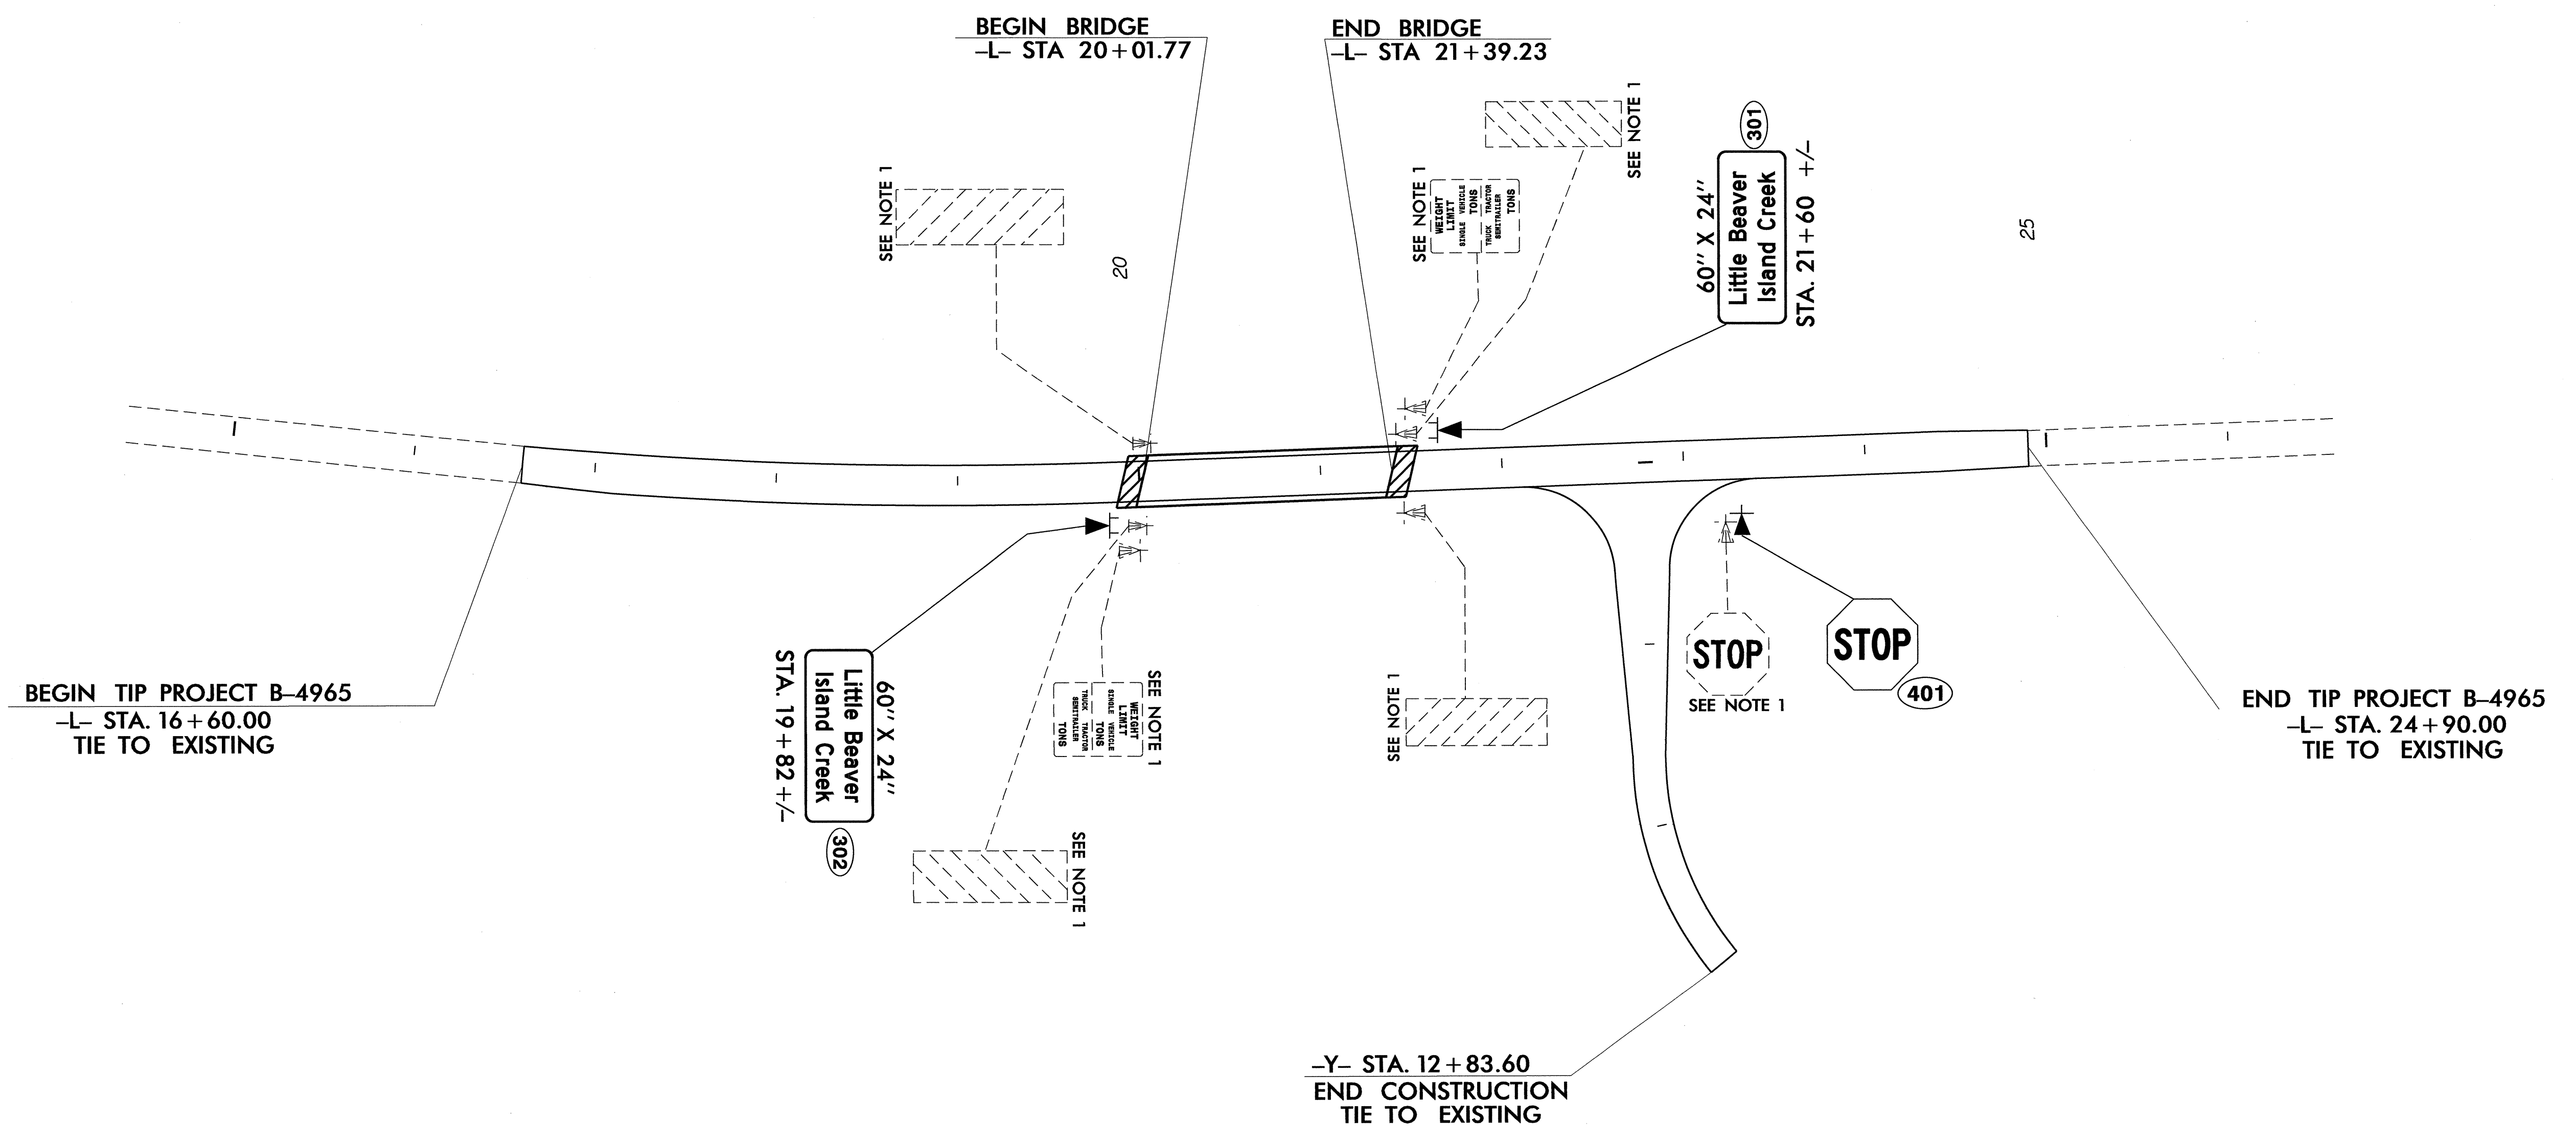

PROJECT NOTES

- 1 DISPOSAL OF SIGN SYSTEM, U-CHANNEL

SIGN DETAIL SHEET

03-DEC-2012 17:10
 P:\TIP-Projects-B-4965\Traffic\Signing\CA00_Signing_Layout_Plans\Bridges\Bridges.dgn
 at TE247752