


**STATE OF NORTH CAROLINA  
DEPARTMENT OF TRANSPORTATION**

**SIGNING PLAN  
WAYNE COUNTY**

**LOCATION: BRIDGE NO. 215 OVER BEAVER DAM CREEK ON SR 1227**

TIP NO. B-4841	SHEET NO. SIGN-1
APPROVED: <i>[Signature]</i>	
DATE: 10-2-12	
SEAL	
	

**SUMMARY OF QUANTITIES**

ITEM NO.		ITEM DESCRIPTION	QUANTITY	UNIT
DESC. NO.	SECT. NO.			
4026000000	902	DEPARTMENT FURNISHED, TYPE E SIGN	24	S.F.
4072000000	903	SUPPORTS, 3 LB STEEL U-CHANNEL	52	L.F.
4102000000	904	SIGN ERECTION, TYPE E	8	EA.
4155000000	907	DISPOSAL OF SIGN SYSTEM, U-CHANNEL	4	EA.
4158000000	907	DISPOSAL OF SIGN SYSTEM, WOOD	2	EA.

**GENERAL NOTES**

- . SIGNS FURNISHED BY STATE
- . IF REMOVAL OR RELOCATION OF SIGNS ON PRIVATE STREET (NON-STATE MAINTAINED) IS REQUIRED DUE TO CONSTRUCTION, THE CONTRACTOR SHALL INFORM THE ENGINEER. THE WORK WILL BE COMPLETED BY OTHERS.
- . WHEN NOT STATIONED OR DIMENSIONED ON PLANS, ALL 'E' SIGNS SHALL BE FIELD LOCATED BY THE ENGINEER
- . ALL EXISTING SIGNS ON "U" CHANNEL POST WITHIN THE PROJECT LIMITS SHALL BE REMOVED AND DISPOSED OF UNLESS OTHERWISE NOTED ON PLANS.
- . THE BACKGROUND FOR TYPE 'E' SIGNS SHALL BE TYPE C REFLECTIVE SHEETING.
- . SEE ROADWAY PLANS FOR GUARD/GUIDE RAIL DETAILS.


**ROADWAY STANDARD DRAWING**

THE FOLLOWING ROADWAY STANDARDS AS APPEAR IN "ROADWAY STANDARD DRAWINGS" - PROJECT SERVICES UNIT - N.C. DEPARTMENT OF TRANSPORTATION - RALEIGH, N.C., DATED JANUARY 2012 ARE APPLICABLE TO THIS PROJECT AND BY REFERENCE HEREBY ARE CONSIDERED A PART OF THESE PLANS:

- 903.10 GROUND MOUNTED SIGN SUPPORTS
- 904.10 ORIENTATION OF GROUND MOUNTED SIGNS
- 904.50 MOUNTING OF TYPE 'D', 'E' AND 'F' SIGNS ON 'U' CHANNEL POSTS

PLAN PREPARED BY: N.C.D.O.T. SIGNING AND DELINEATION UNIT

AYMAN ALQUDWAH, P.E. SIGNING & DELINEATION REGIONAL ENGINEER  
BARRY NOWLIN SIGNING & DELINEATION PROJECT DESIGN TECHNICIAN

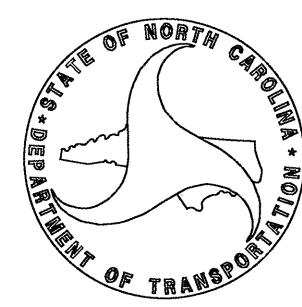


**INDEX**


SHEET NO.	DESCRIPTION
SIGN-1	TITLE SHEET
SIGN-2	TYPE "E" SIGNS
SIGN-3	SIGN DETAIL SHEET

**T.I.P.: B-4841**

**CONTRACT: C203024**

TIP NO. B-4841	SHEET NO. SIGN-2
APPROVED: <i>Ahmed Al-Qudus</i>	
DATE: 7/26/12	
SEAL	
	


401 QUANTITY REQ'D 4

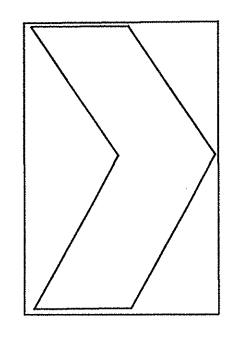

18 X 24  
W1-BR

MOUNT BACK TO BACK SIGNS 402  
IN 4 INSTALLATIONS

402 QUANTITY REQ'D 4

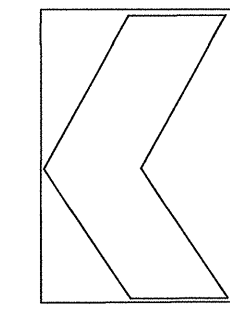



18 X 24  
W1-BL

MOUNT BACK TO BACK SIGNS 401  
IN 4 INSTALLATIONS

**TYPE "E" SIGNS**

26-Jul-2012 08:57  
 C:\Users\browin\Documents\CADD\Signing Layout Plans\New Folder\B-4841\SignMaster.dgn  
 browin 11:22:31

TIP NO. B-4841	SHEET NO. SIGN-3
APPROVED: <i>[Signature]</i>	
DATE: 7/26/12	
SEAL	

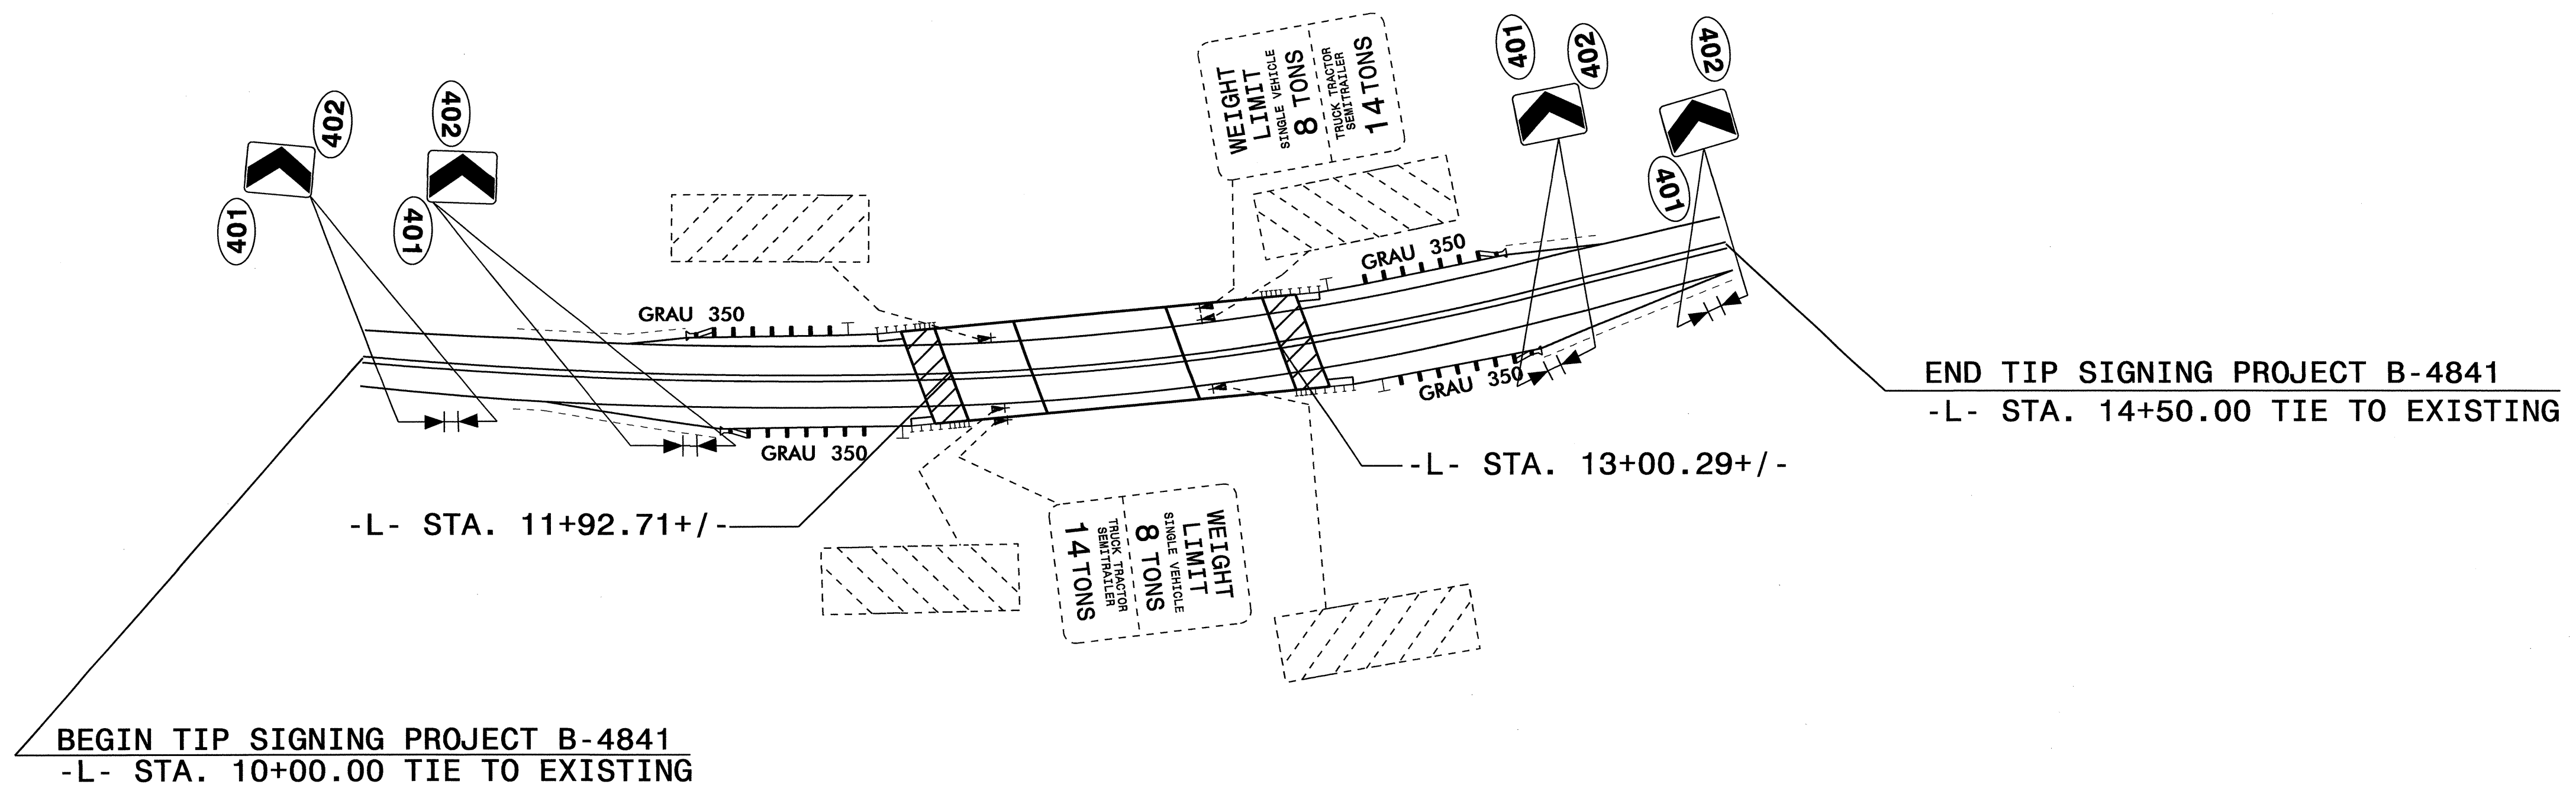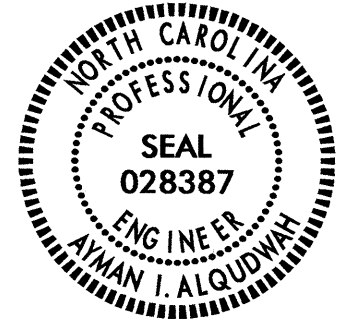

26-JUL-2012 09:57  
 R:\Traffic Signing\CAD\Signing Layout Plans\New Folder\B-4841\SignMaster.dgn  
 browlin AT 11E247515

**SIGN DETAIL SHEET**