


8/23/99




PROJ. REFERENCE NO.	SHEET NO.
B-4841	X-1

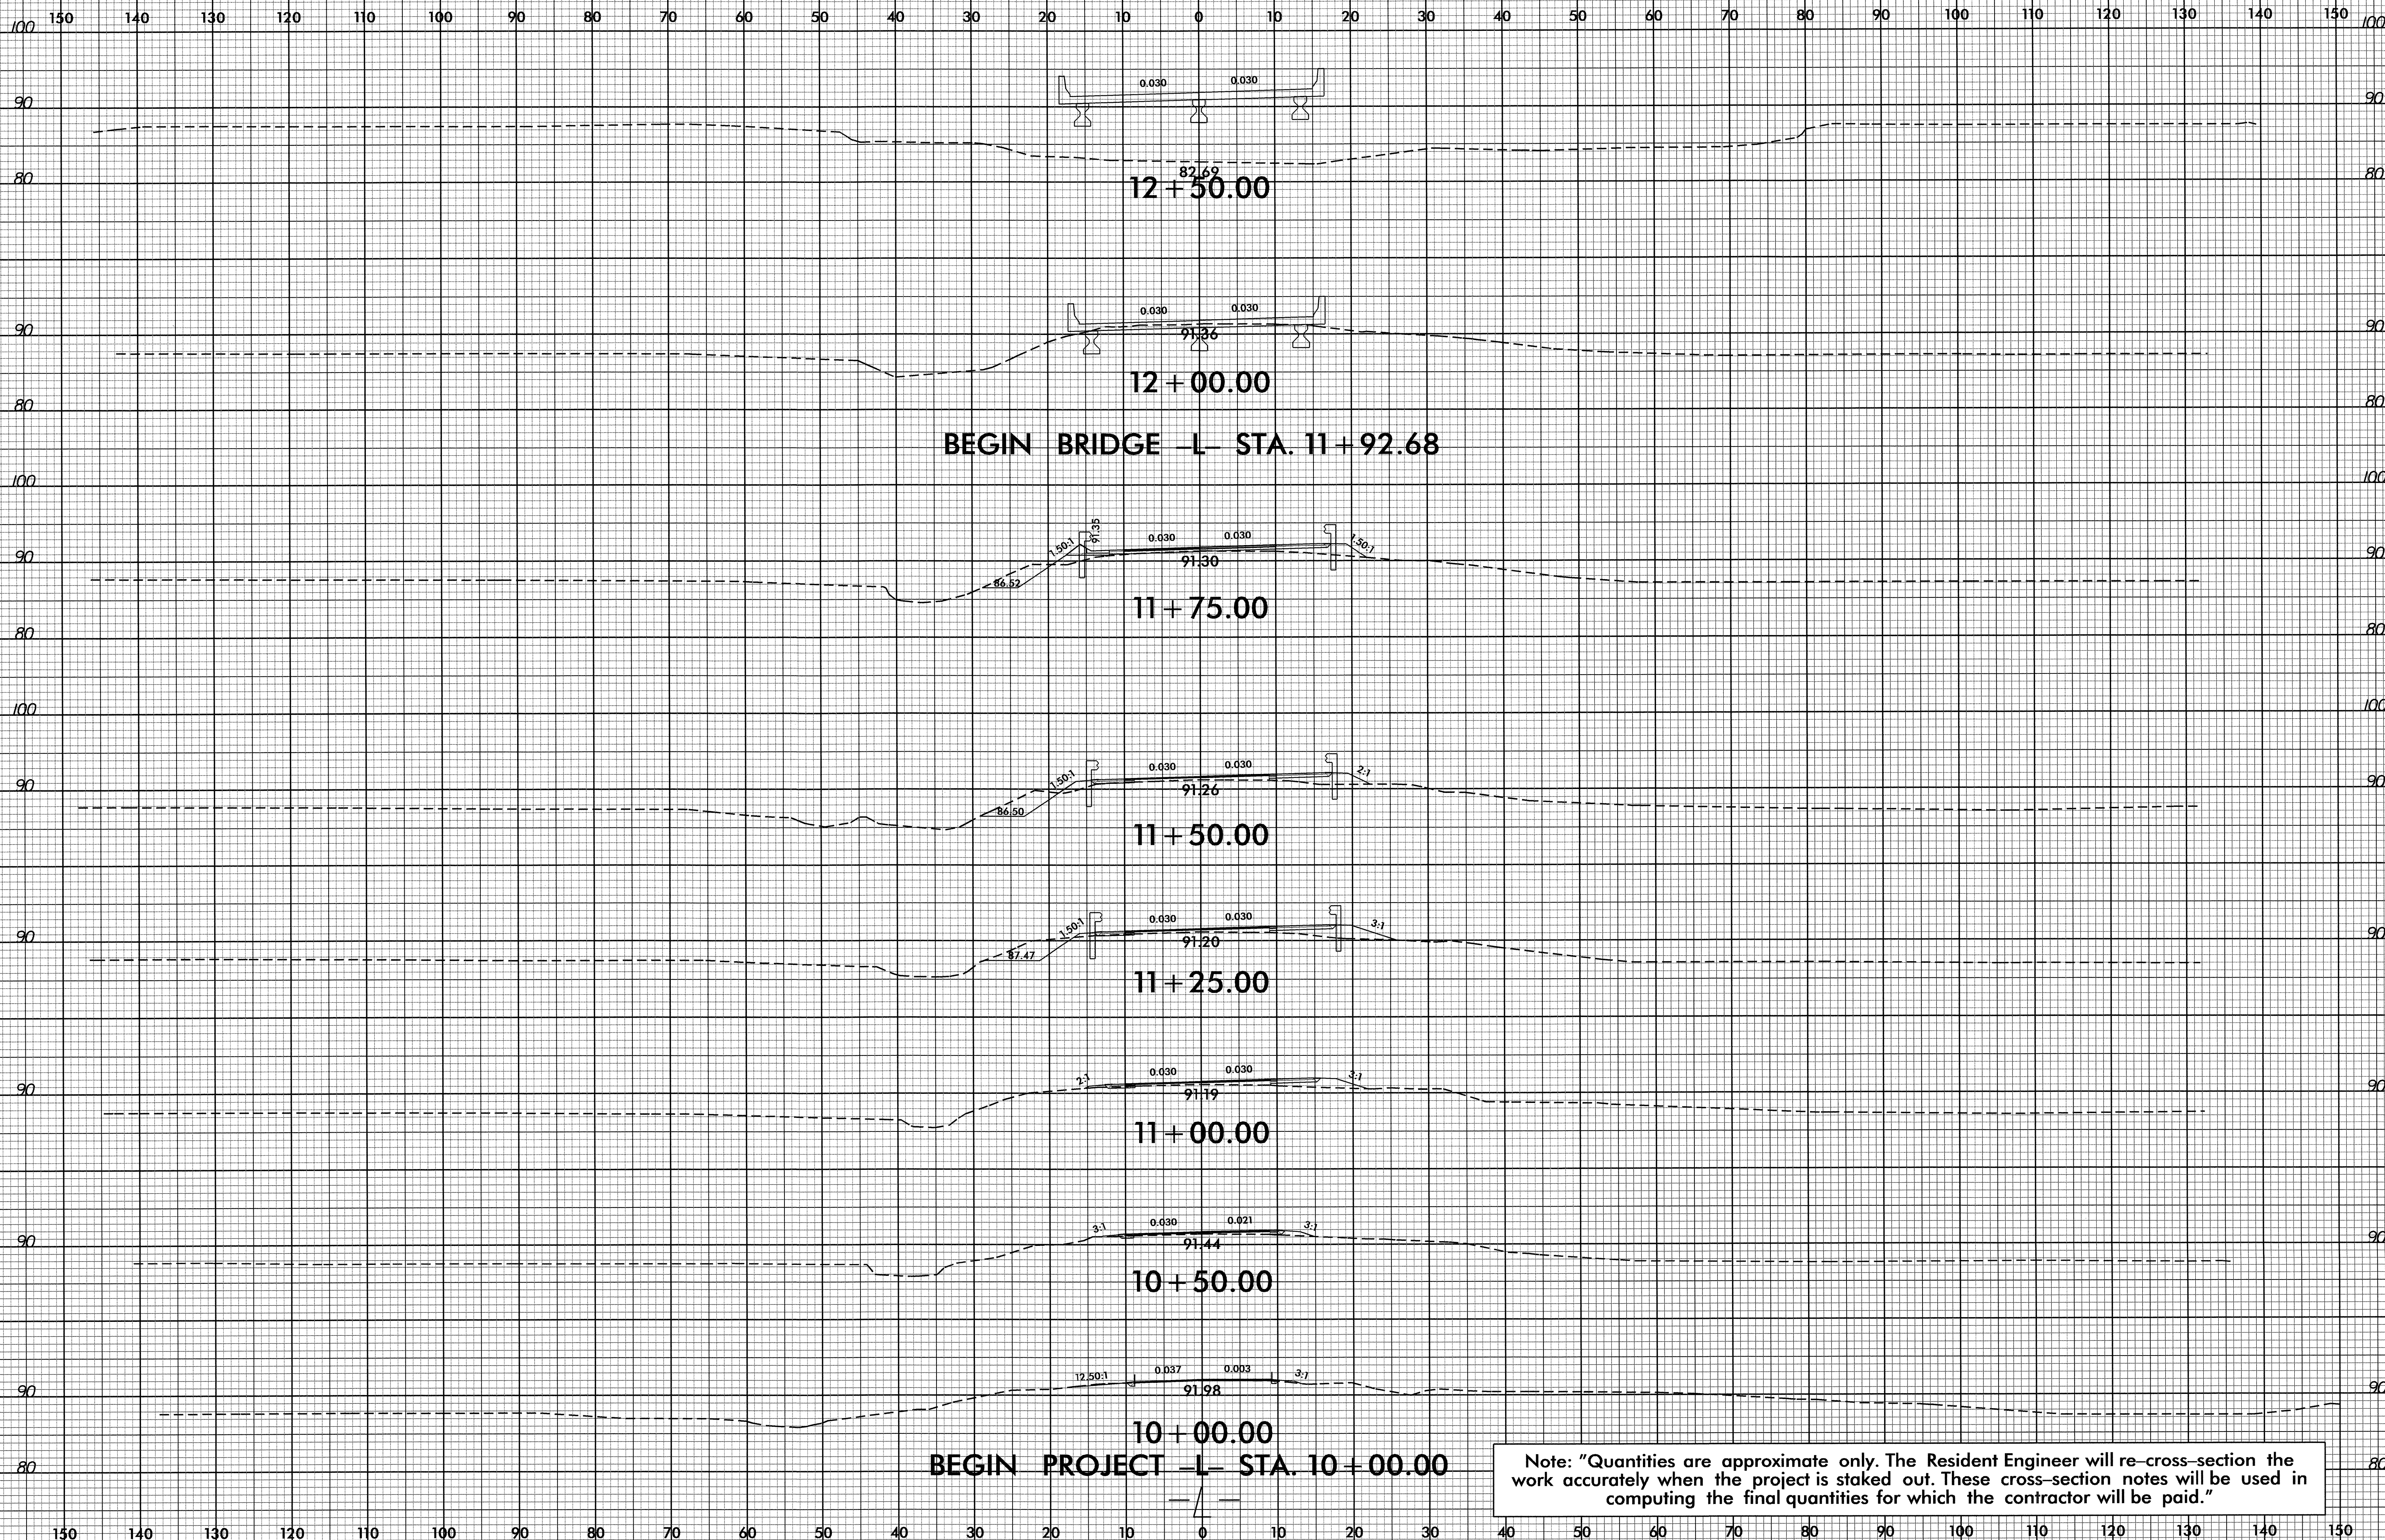

Note: "Quantities are approximate only. The Resident Engineer will re-cross-section the work accurately when the project is staked out. These cross-section notes will be used in computing the final quantities for which the contractor will be paid."

05-SEP-2012 09:18 P:\Roadway\XSC_B4841_Rdy_xpl.dgn


8/23/99

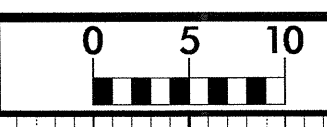

PROJ. REFERENCE NO.
B-4841

SHEET NO.
X-2

150 140 130 120 110 100 90 80 70 60 50 40 30 20 10 0 10 20 30 40 50 60 70 80 90 100 110 120 130 140 150

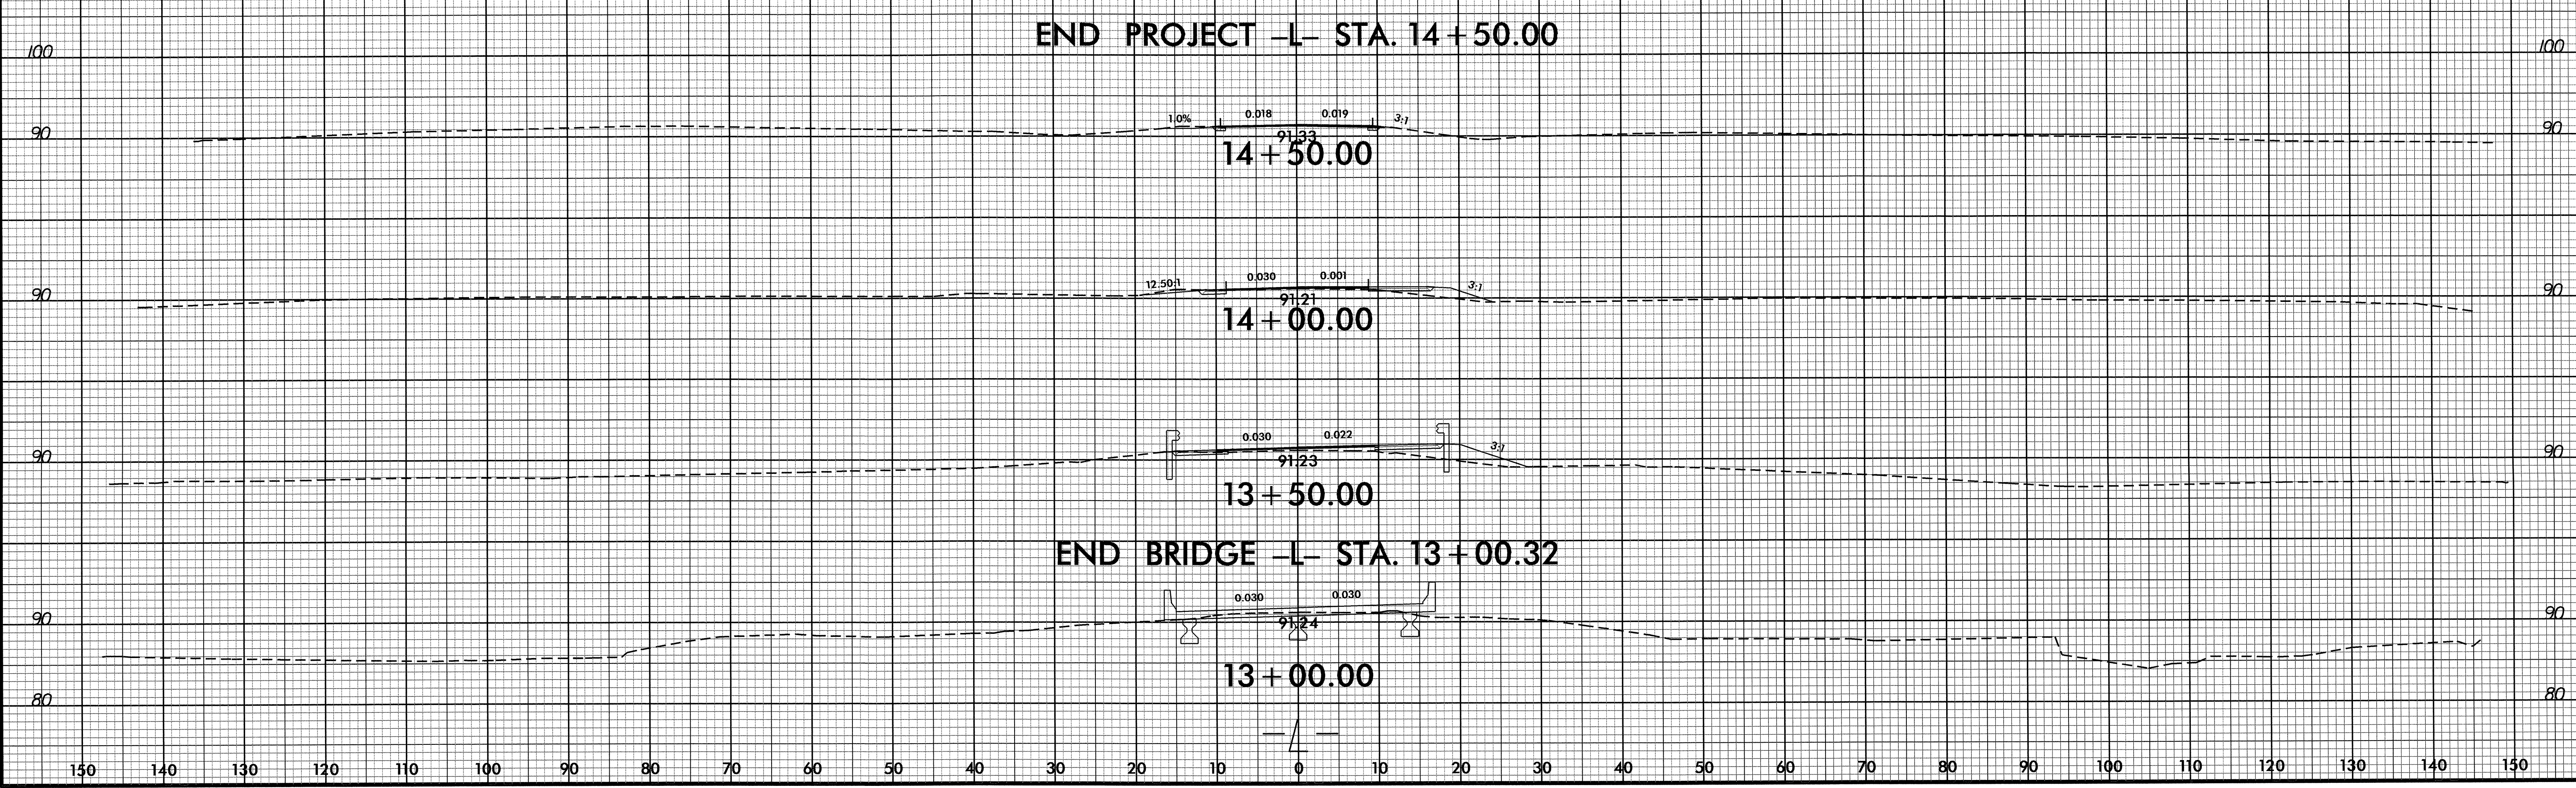

05-SEP-2002 0:18
R:\Roadway\XSC\B4841_Rdu_xpl.dgn
\$\$\$\$\$SERVNAME\$\$\$\$\$