

PROJ. REFERENCE NO.	SHEET NO.
BK-5126	X-1

**STATE OF NORTH CAROLINA
DIVISION OF HIGHWAYS**

Approximate quantities only. Unclassified excavation, fine grading, clearing and grubbing, breaking of existing pavement and removal of existing pavement will be paid for at the lump sum price for "Grading".

CROSS-SECTION SUMMARY

NOTE: EMBANKMENT COLUMN DOES NOT INCLUDES BACKFILL FOR UNDERCUT


Station	Uncl. Exc. (cu. yd.)	Embt (cu. yd.)
-L- LT		
14+00.00	0.0	0.0
14+50.00	2.0	0.0
15+00.00	2.0	50.4
15+50.00	0.0	68.7
15+91.20	0.0	34.2

Station	Uncl. Exc. (cu. yd.)	Embt (cu. yd.)
-L- RT		
14+00.00	0.0	0.0
14+50.00	1.7	0.0
15+00.00	1.7	0.0
15+50.00	0.0	0.0
15+91.20	0.0	0.0


Station	Uncl. Exc. (cu. yd.)	Embt (cu. yd.)
-L- LT		
16+48.80	0.0	0.0
17+00.00	0.1	17.7
17+50.00	0.4	26.6
18+00.00	5.9	28.1
18+50.00	11.5	26.0
19+00.00	11.3	21.7
19+50.00	12.7	14.6
20+00.00	7.2	3.5

Station	Uncl. Exc. (cu. yd.)	Embt (cu. yd.)
-L- RT		
16+48.80	0.0	0.0
17+00.00	19.0	0.0
17+50.00	27.3	0.0
18+00.00	26.2	0.0
18+50.00	24.7	0.0
19+00.00	20.1	0.0
19+50.00	12.3	0.0
20+00.00	0.0	0.0

8/23/99

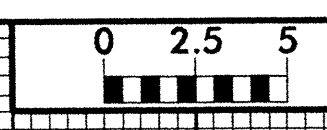


PROJ. REFERENCE NO.	SHEET NO.
BK-5126	X-2

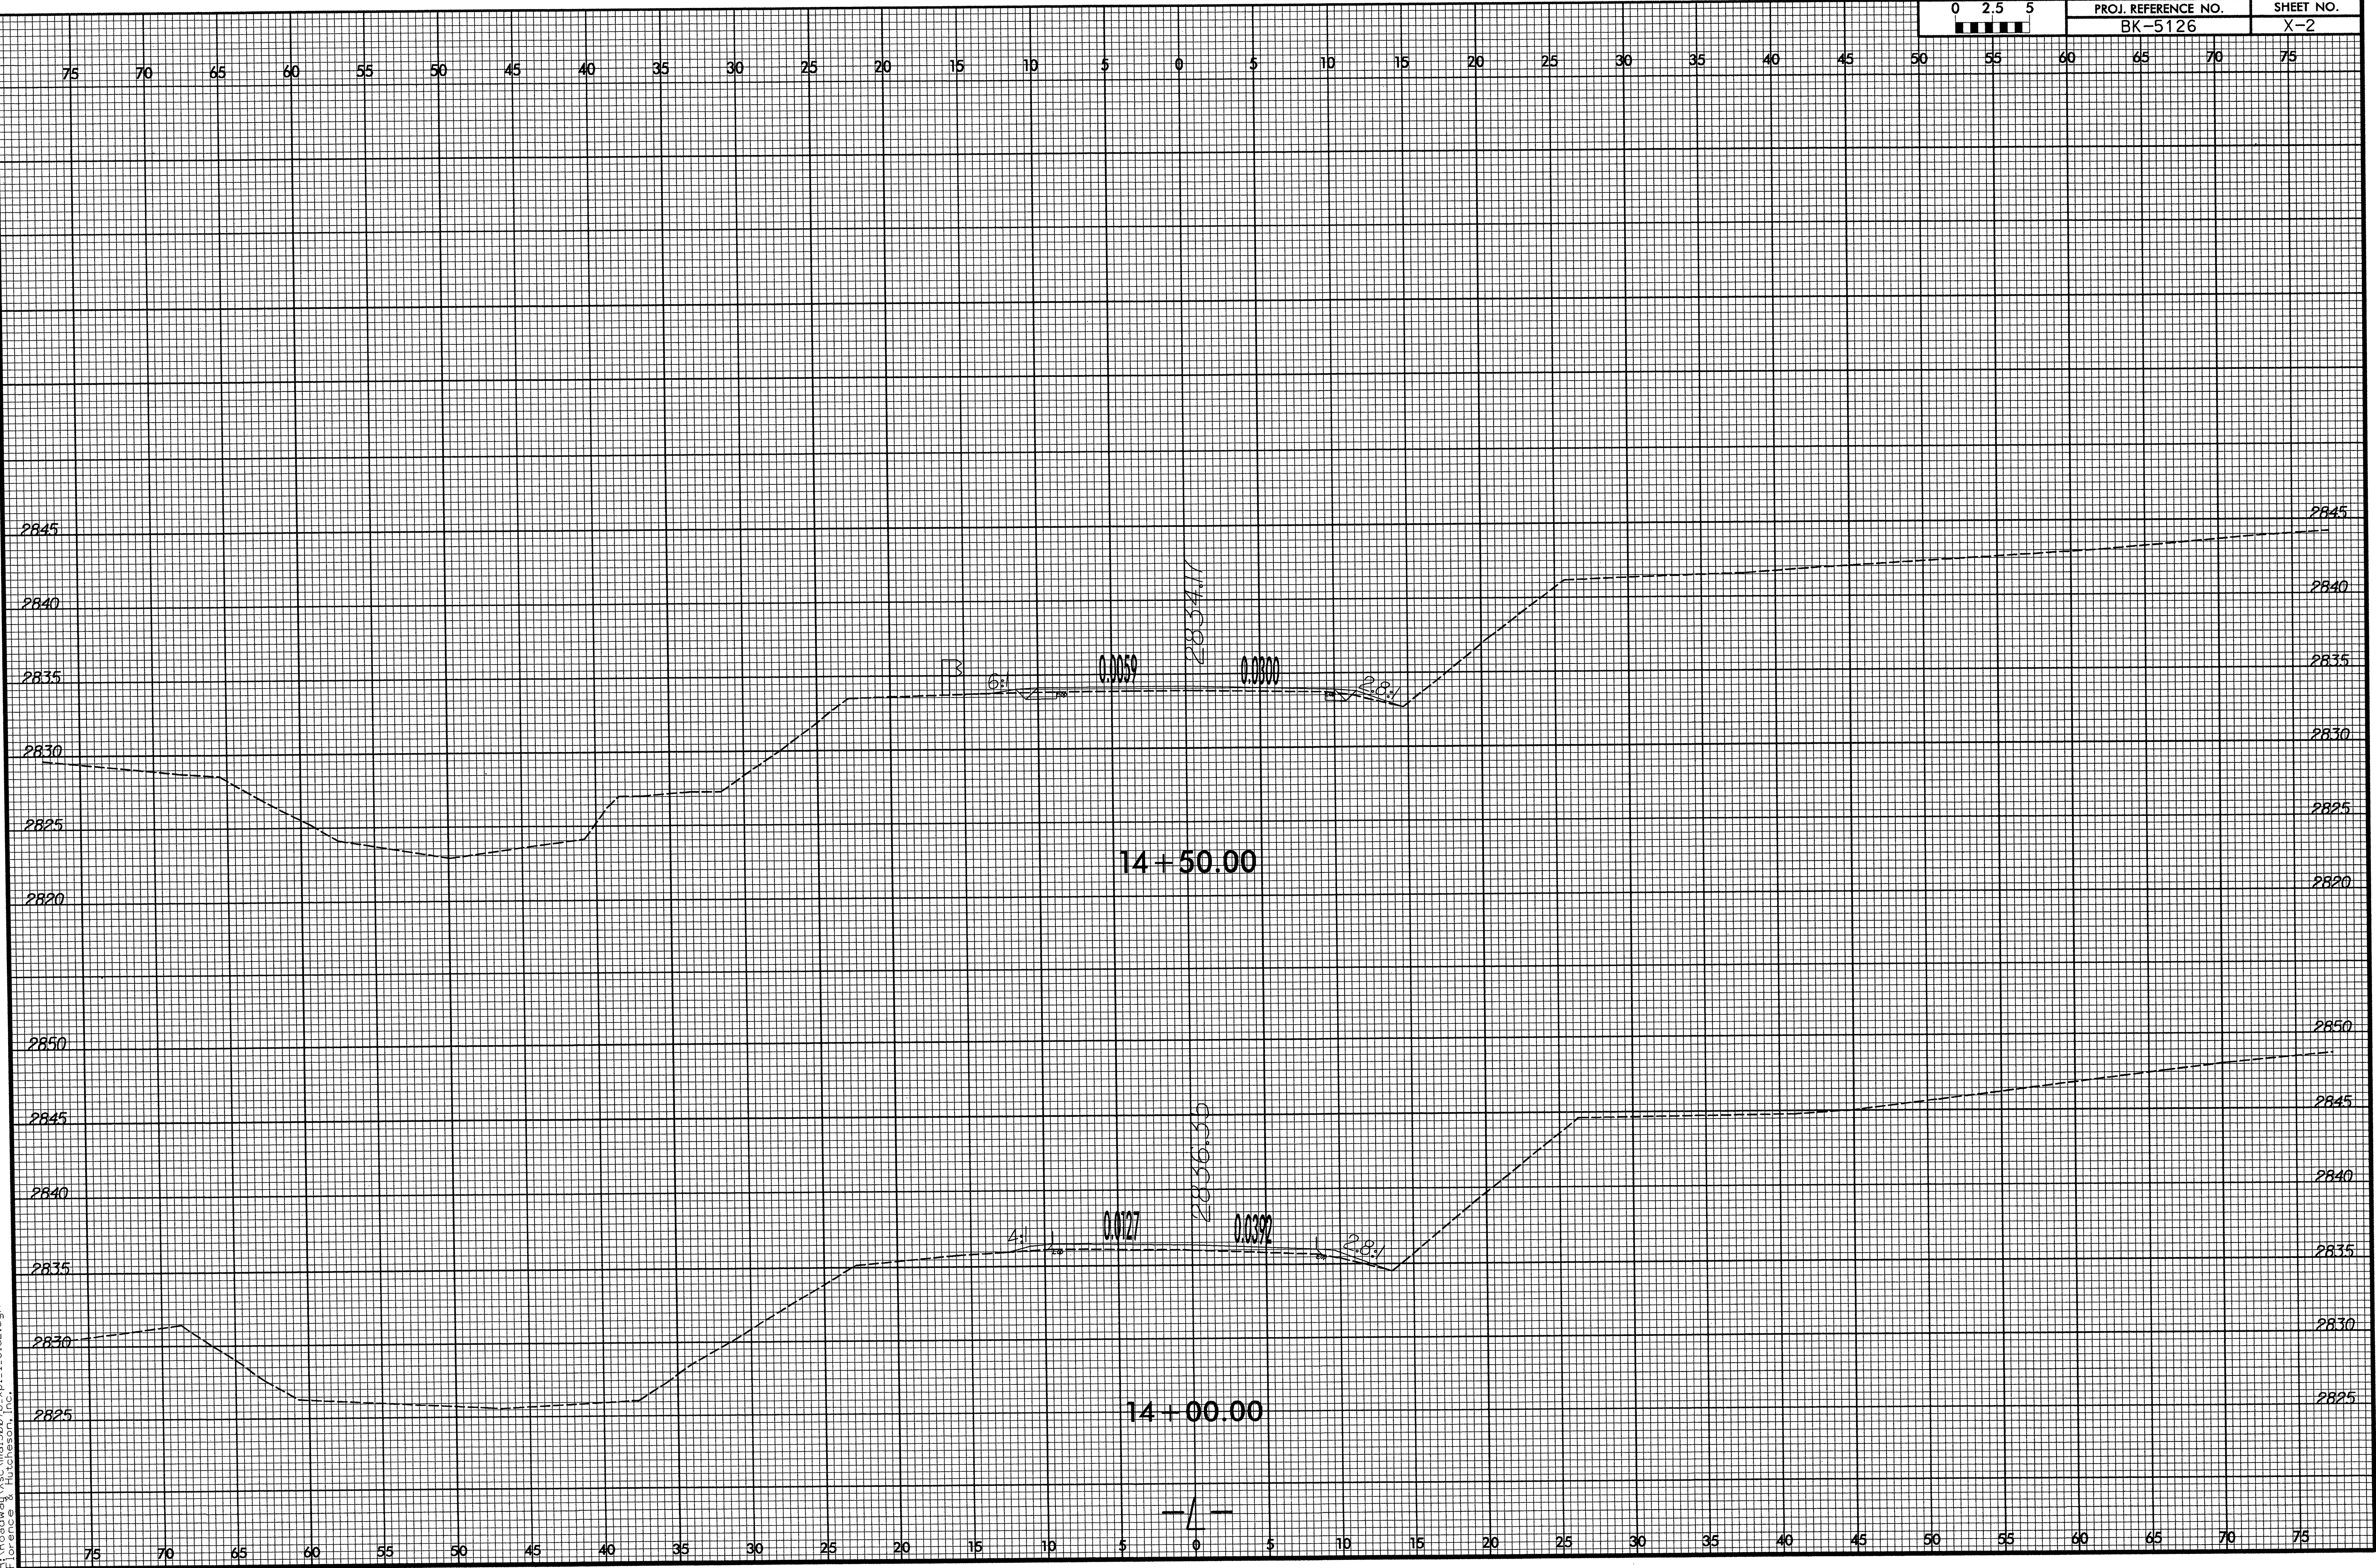

1/3/2013
F:\Roadway\Xsc\mal3007b_xpl_1_01d2.dgn
Florence & Hutcherson, Inc.


8/23/99

0	2.5	5	PROJ. REFERENCE NO.	SHEET NO.
[Scale Bar]			BK-5126	X-3

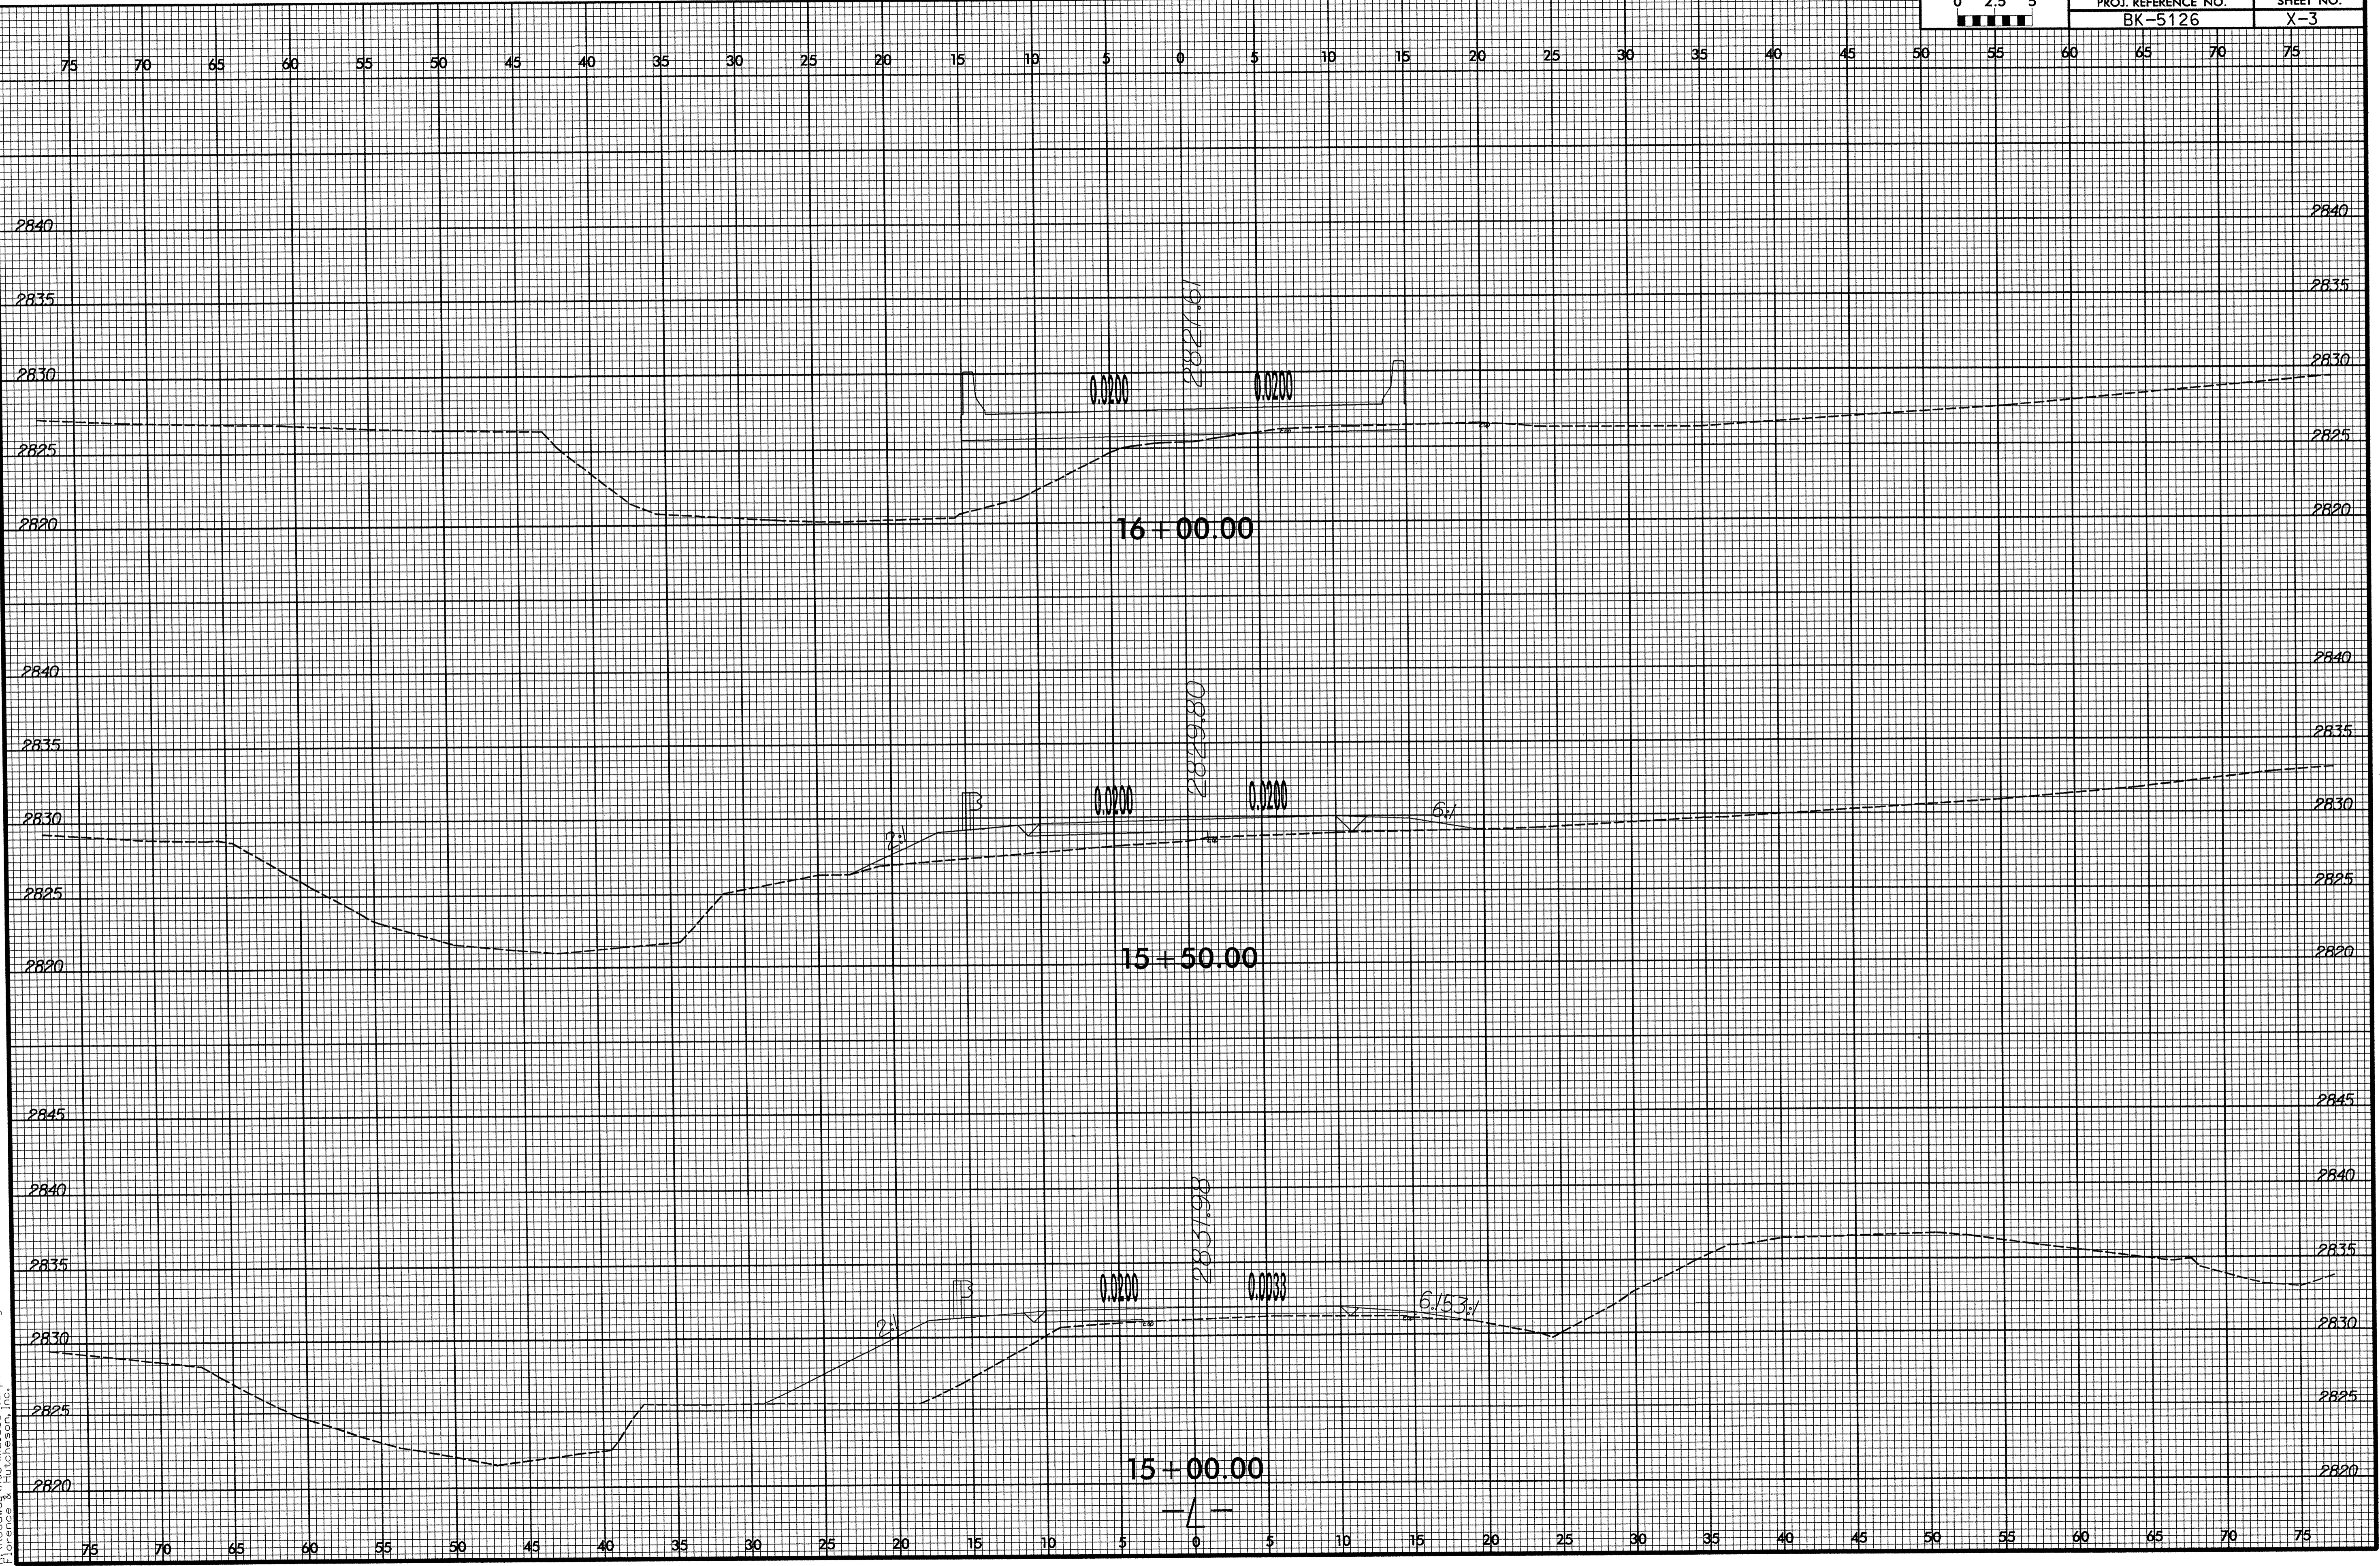


1/3/2003
R:\Roadway\Xsc\mal3007b\p1.1.01d2.dgn
Torrence & Hutchison, Inc.

8/23/99

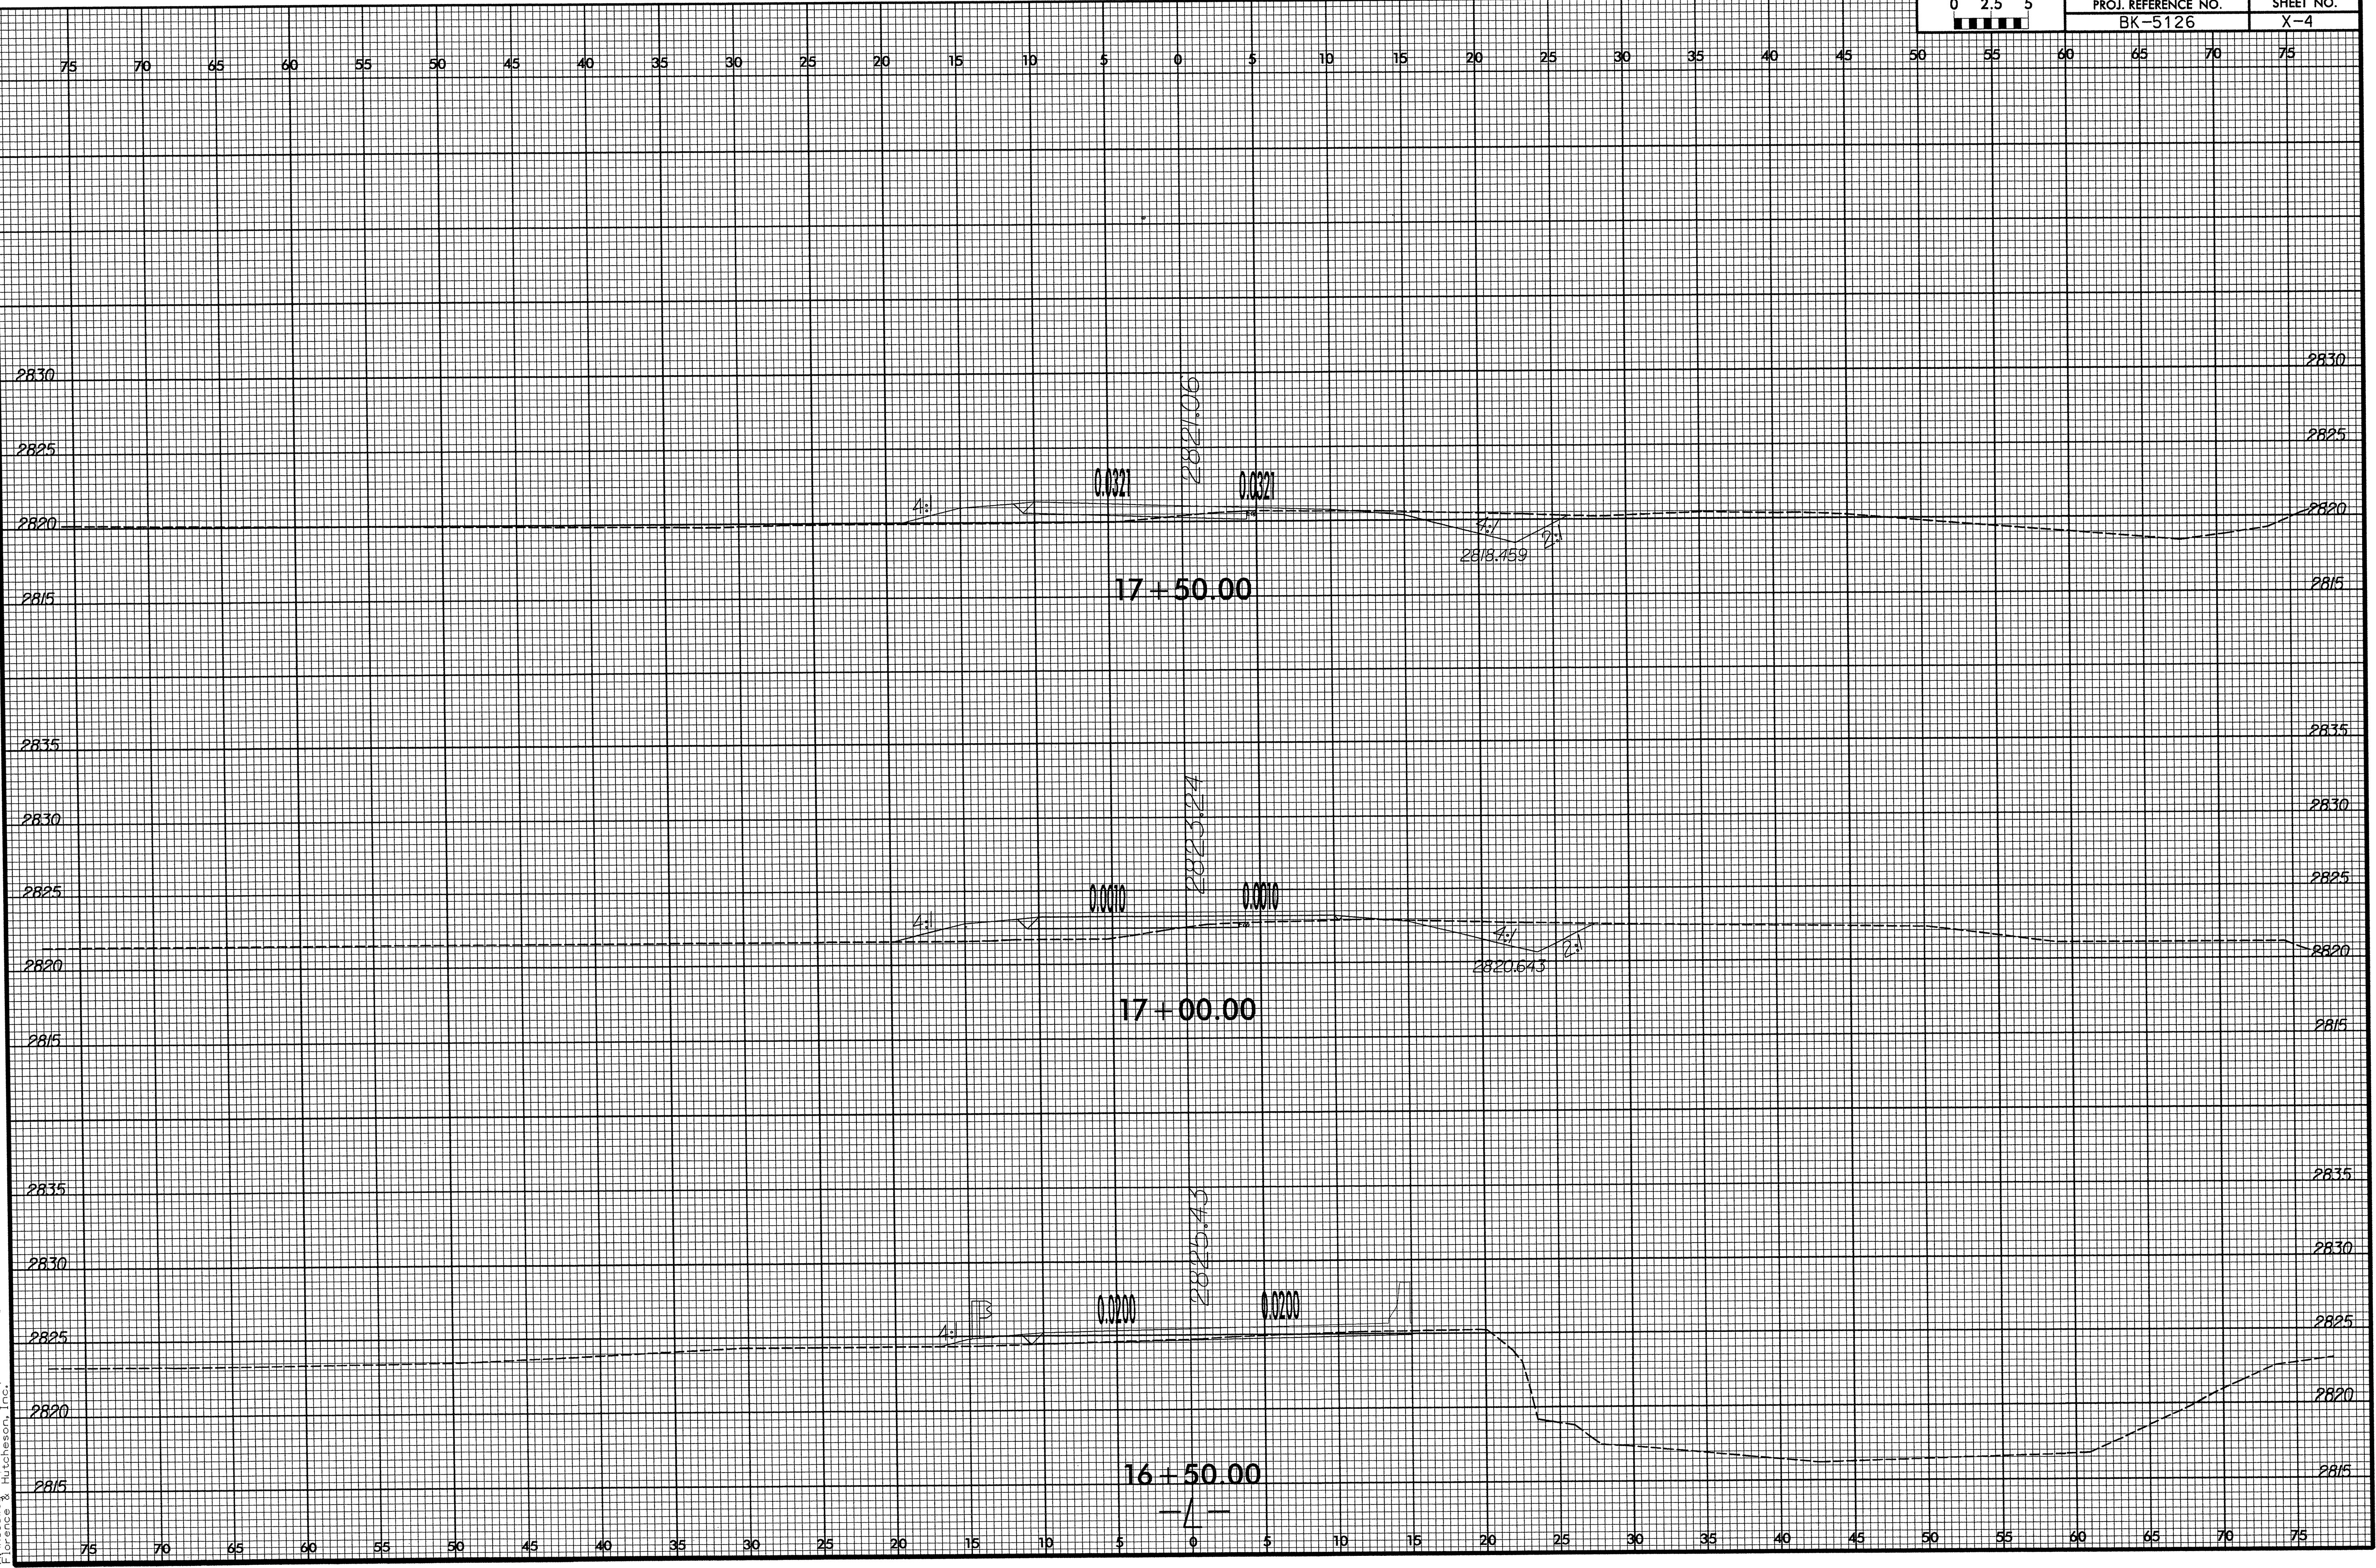


1/3/2013
F:\Roadway\Asc\vol3007b_xpl.1.o1d2.dgn
Lawrence & Hutchinson, Inc.

8/23/99

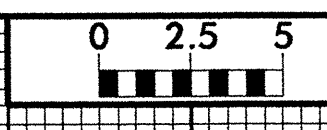


PROJ. REFERENCE NO.	SHEET NO.
BK-5126	X-5

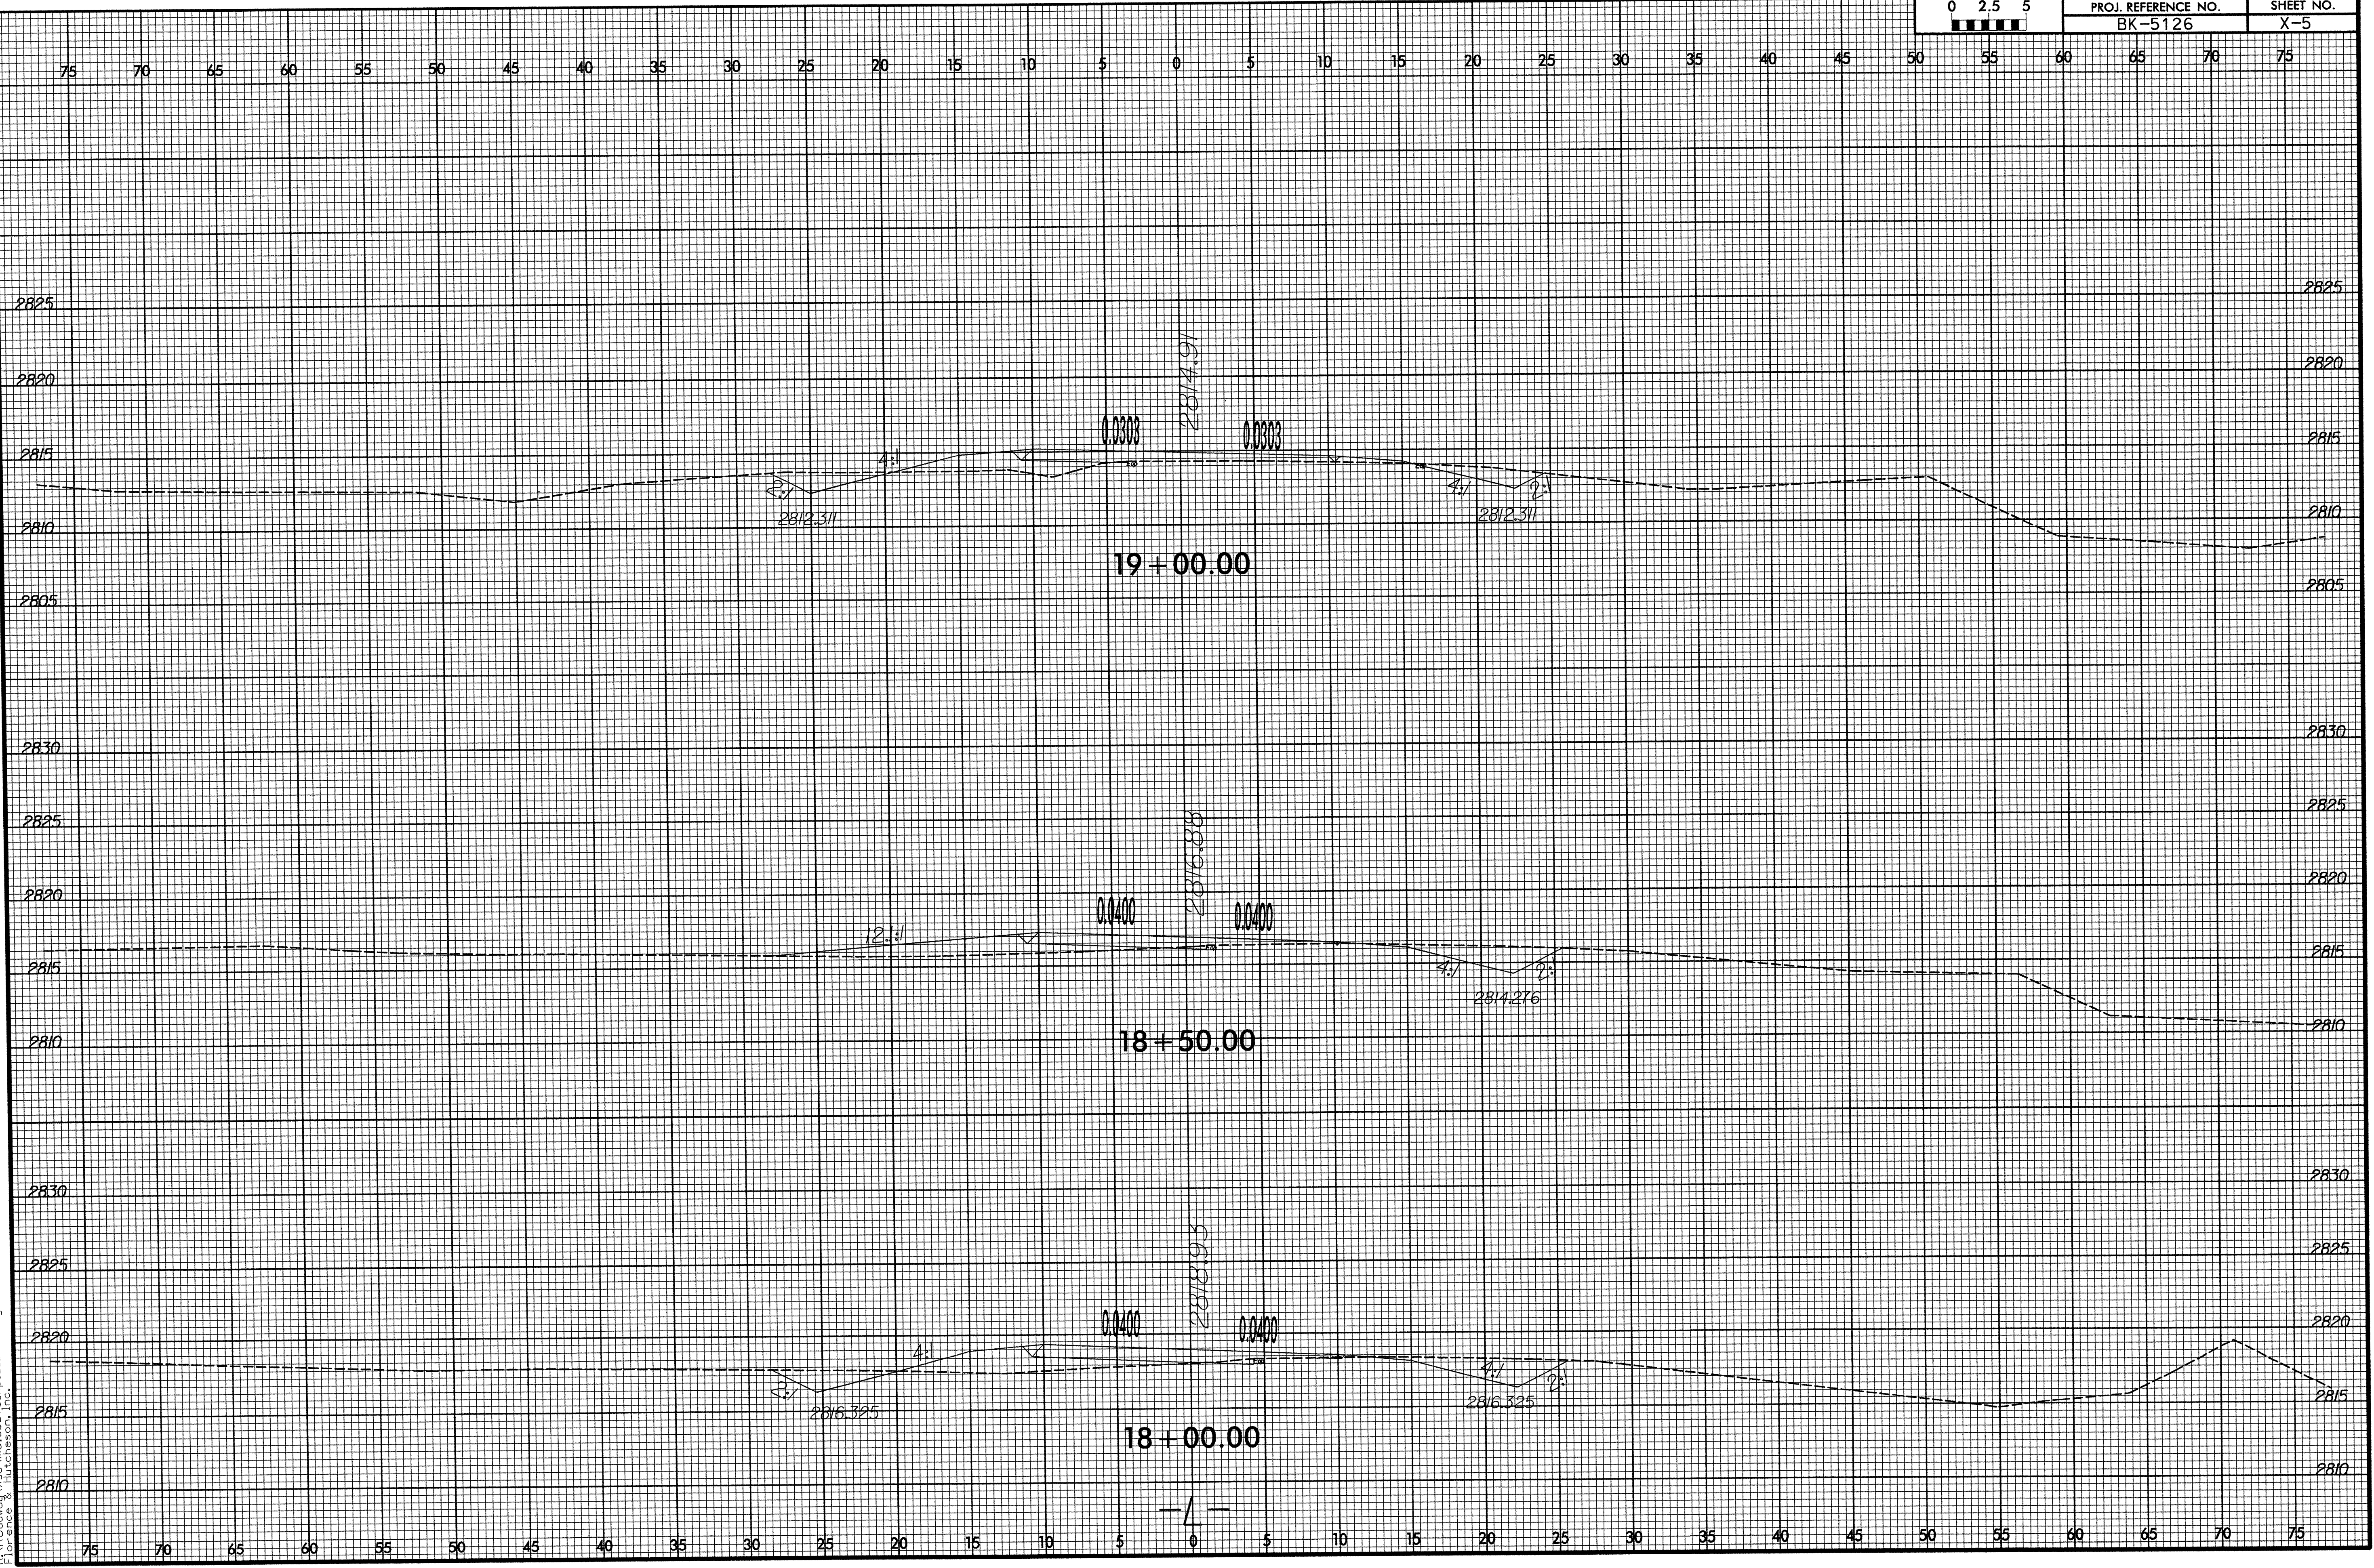


1/3/2003
R:\Roadway\Xsc\met3007b_e_xpl_1_01.dgn
Florence & Hutcherson, Inc.

8/23/99

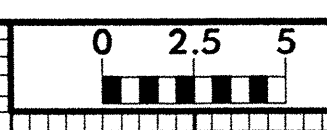

PROJ. REFERENCE NO.
BK-5126

SHEET NO.
X-6

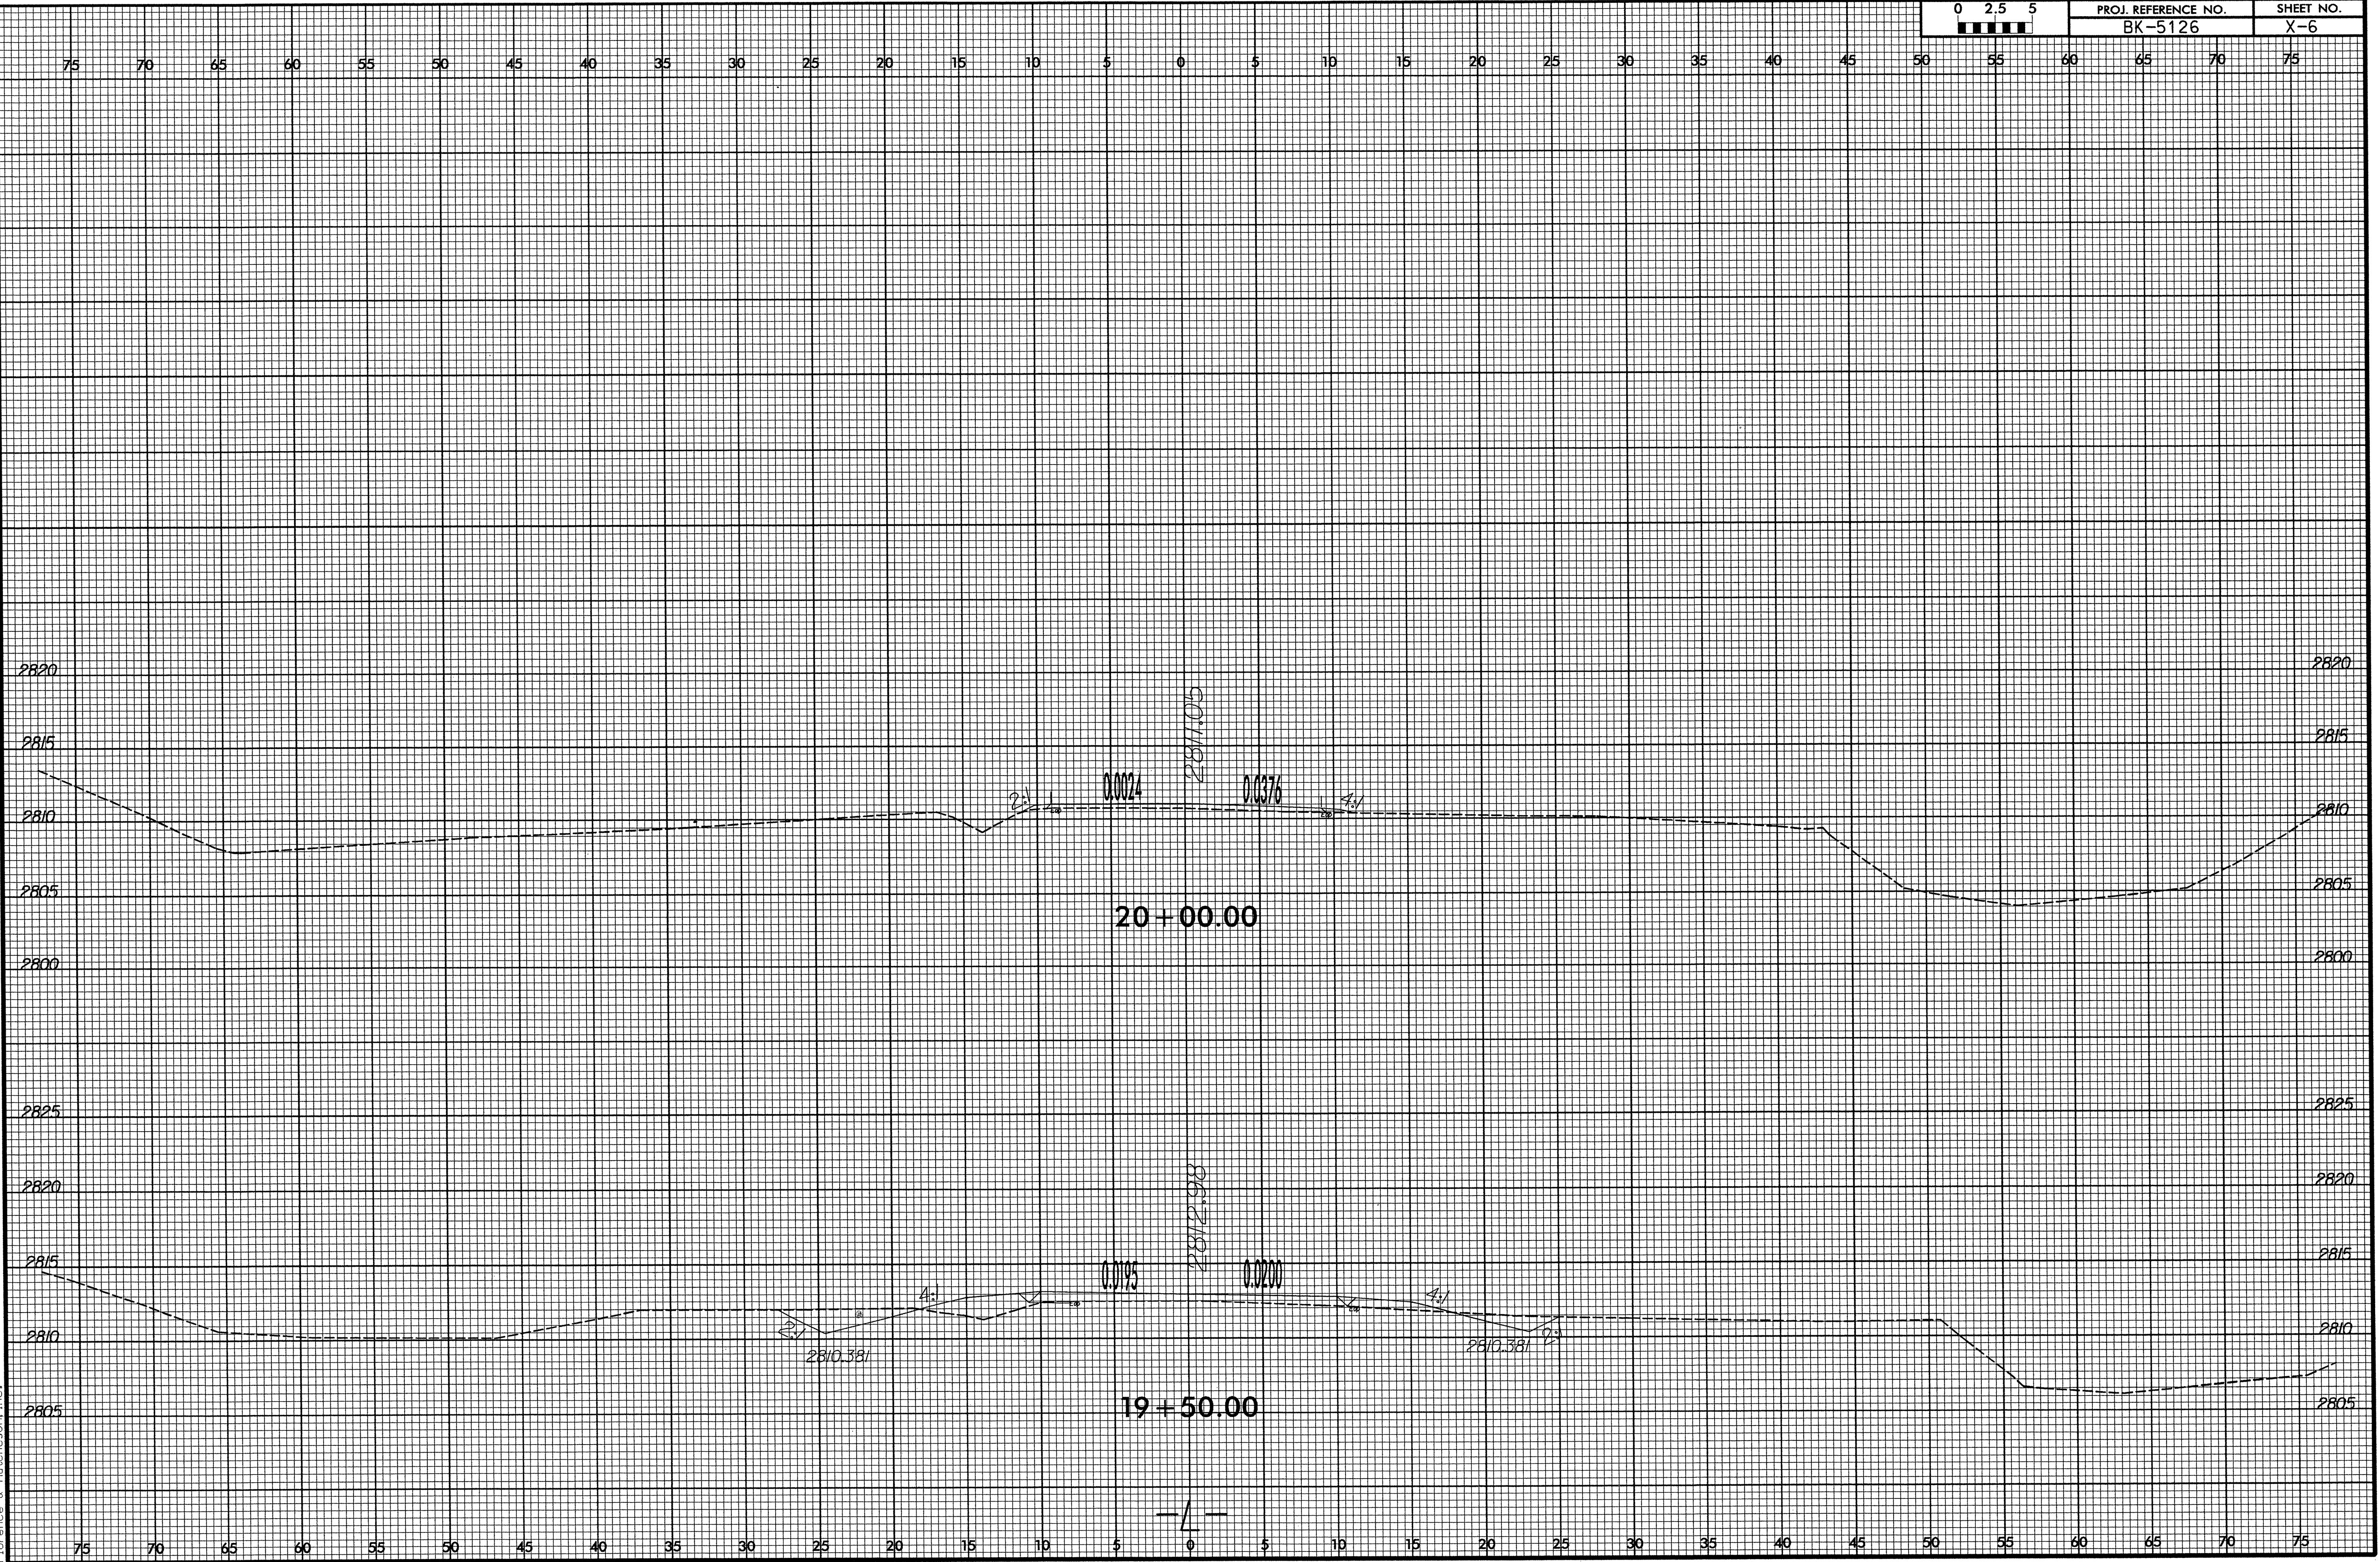

1/3/2003
R:\c\ave\Xac\mal3007b\sp11.01a2.dgn
Florence & Hutchesson, Inc.