


09/08/99

TIP PROJECT: B-4715

See Sheet 1-A For Index of Sheets
See Sheet 1-B For CONVENTIONAL SYMBOLS

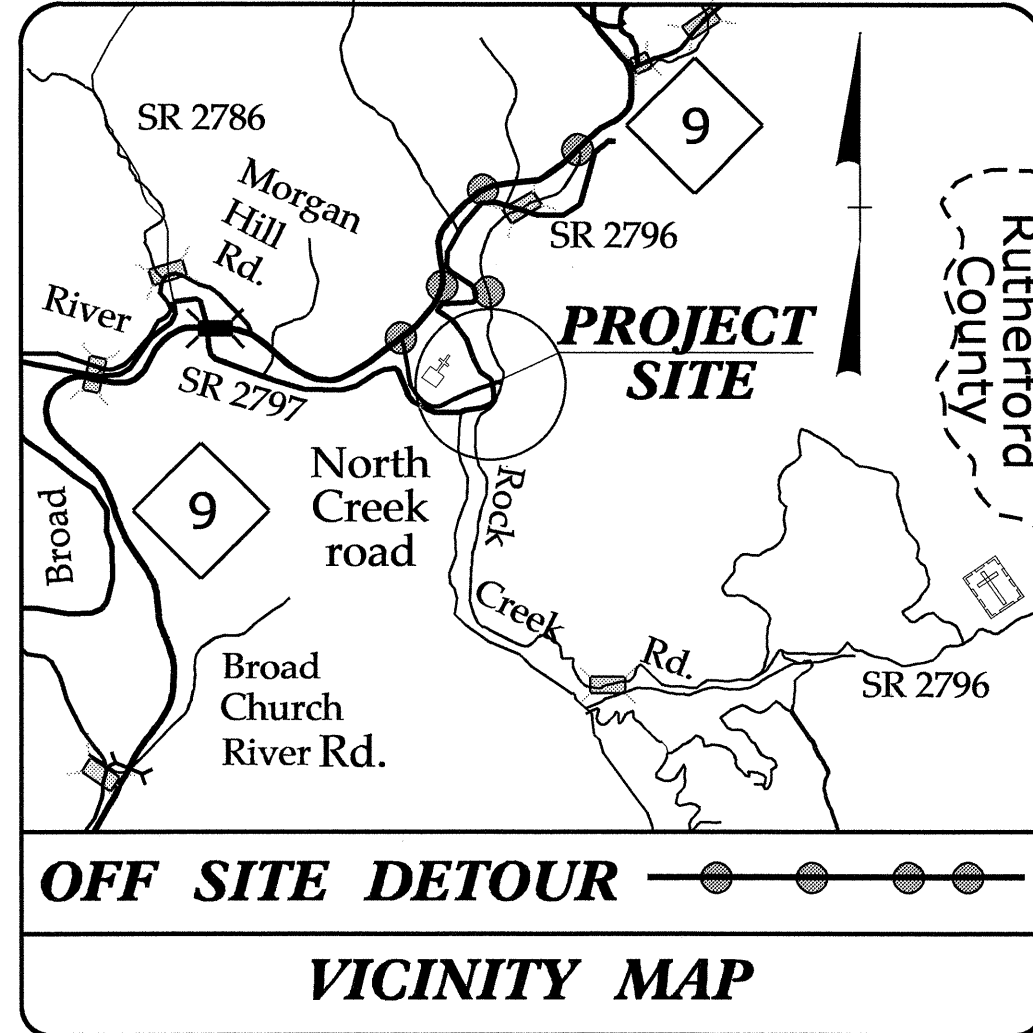


STATE OF NORTH CAROLINA
DIVISION OF HIGHWAYS


**UTILITIES BY OTHERS PLANS
BUNCOMBE COUNTY**

LOCATION: BRIDGE NO. 665 OVER BROAD RIVER ON SR 2797
TYPE OF WORK: TELEPHONE LINE RELOCATION

T.I.P. NO.	SHEET NO.
B-4715	UO-1

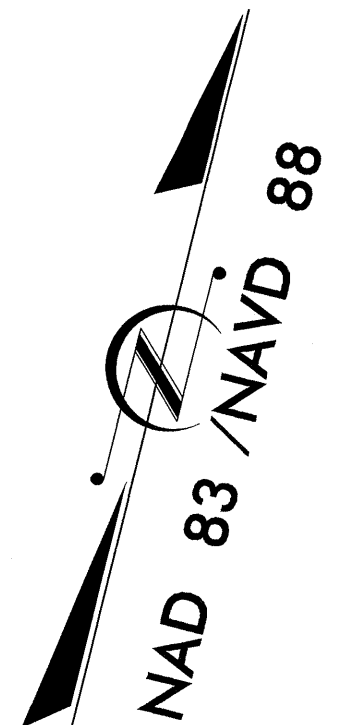


BEGIN TIP PROJECT No. B-4715
-L- POC Sta. 12+80.00

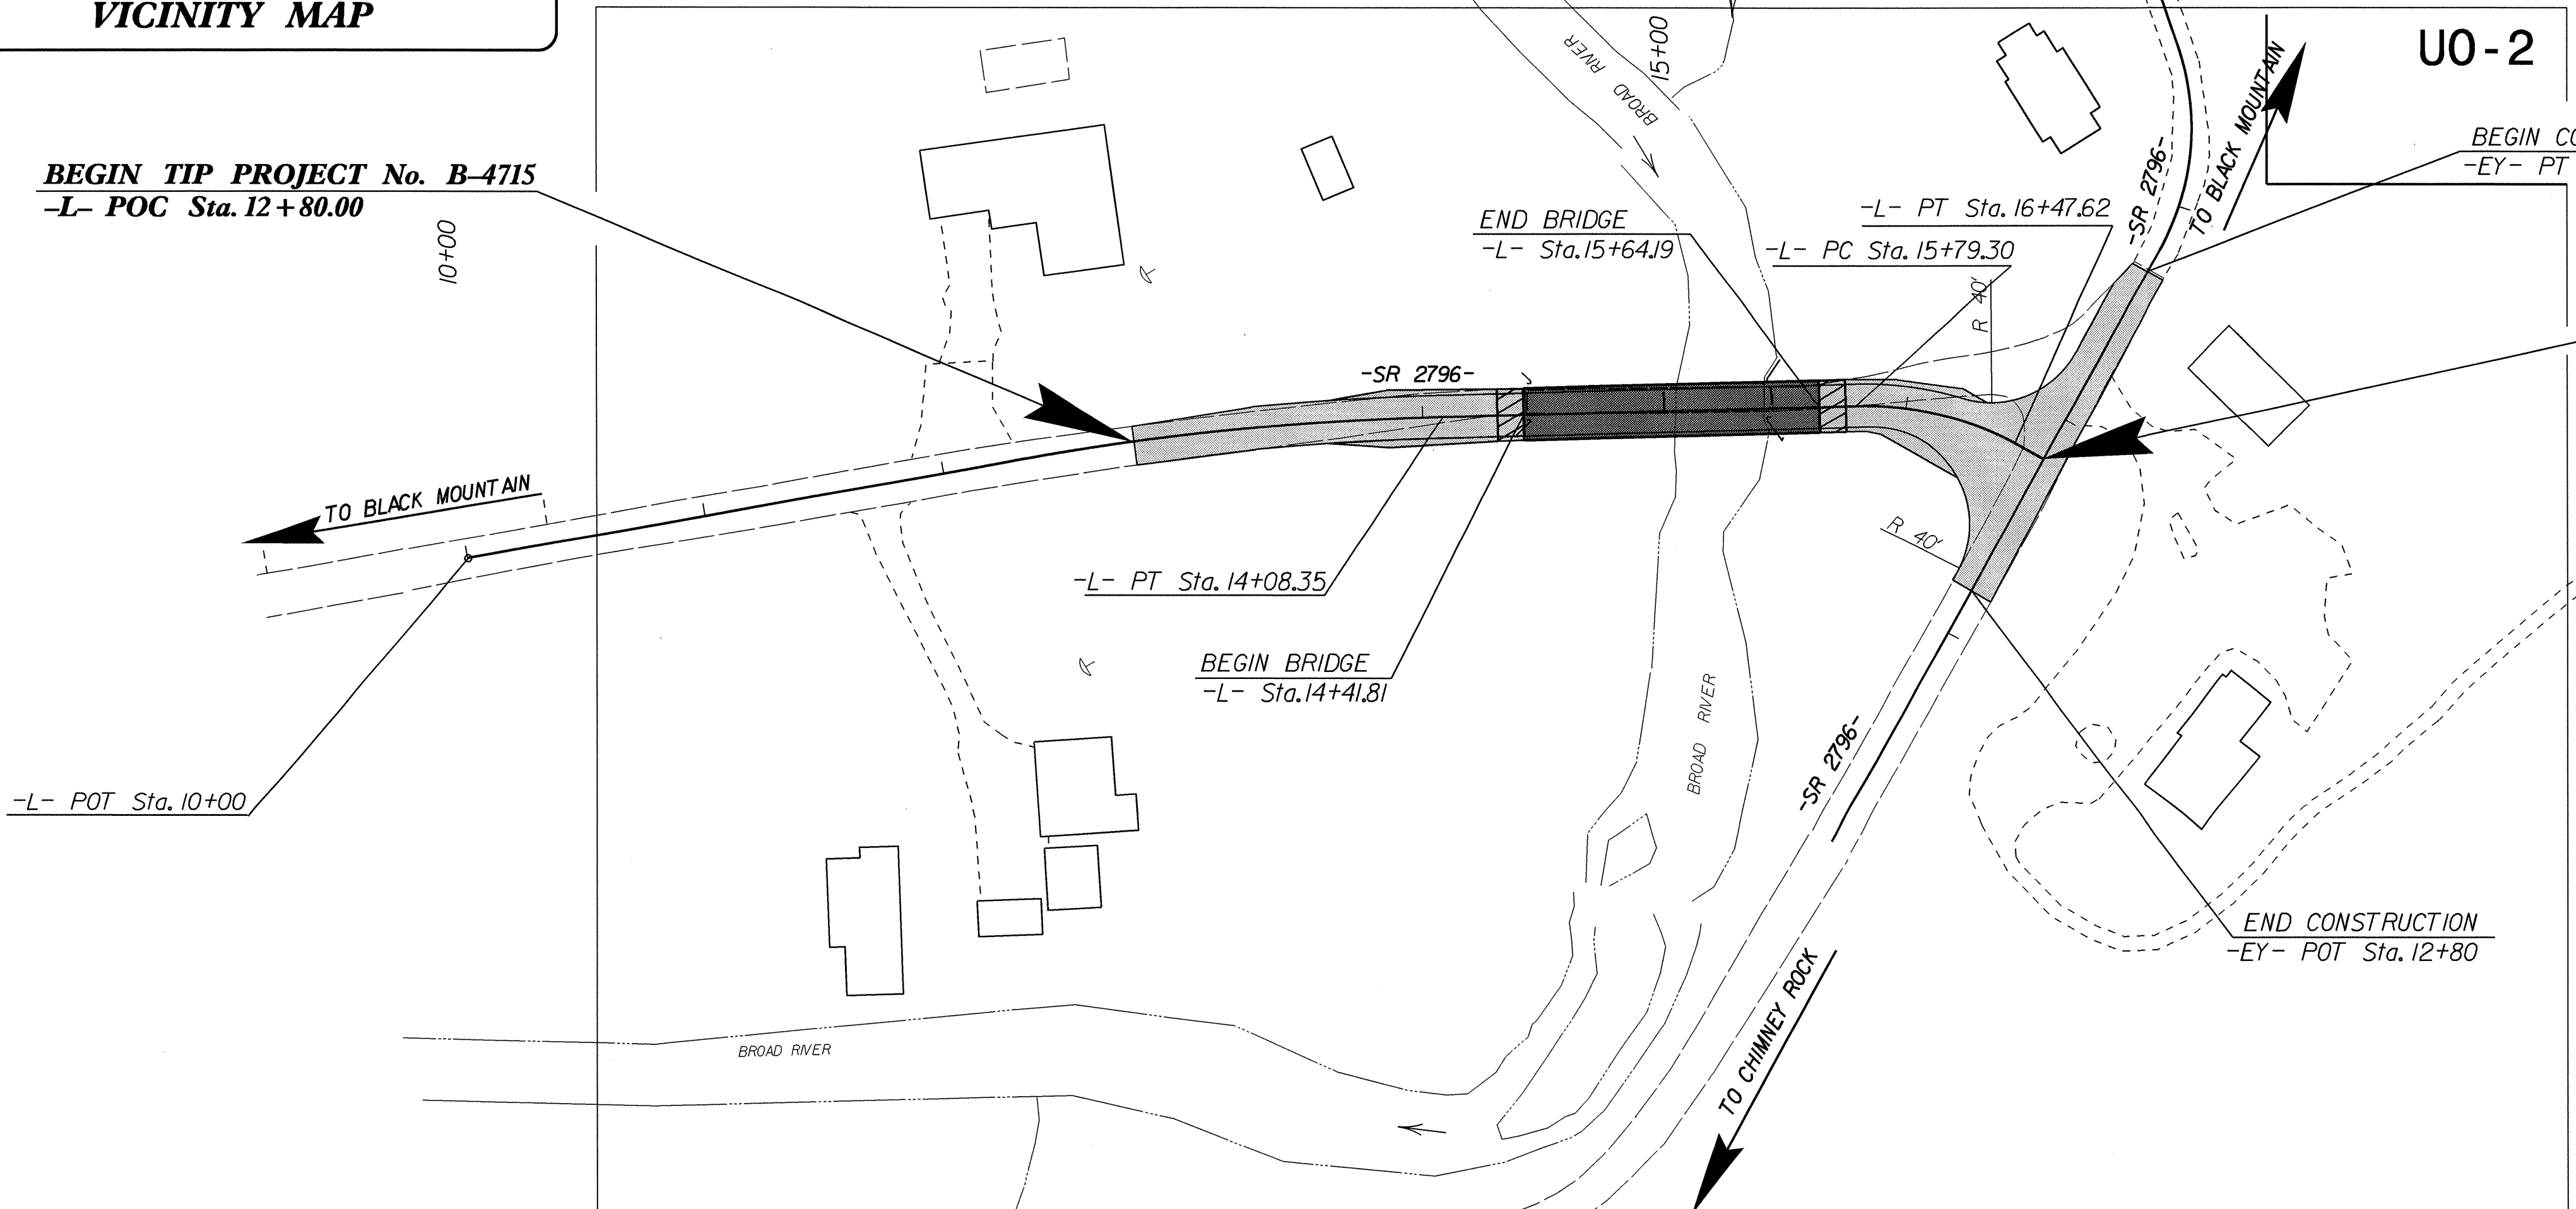

BEGIN CONSTRUCTION
-EY- PT Sta. 11+30.00

END TIP PROJECT No. B-4715
-L- PT Sta. 16+61.12 =
-EY- POT Sta. 12+18.47

END CONSTRUCTION
-EY- POT Sta. 12+80

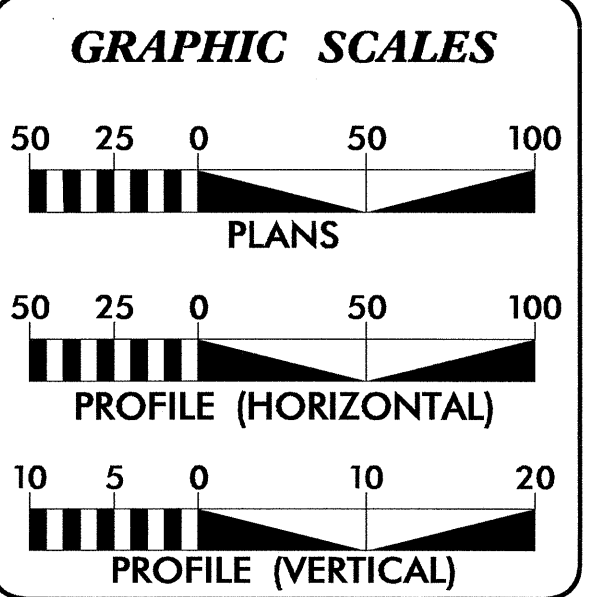

INDEX OF SHEETS	
SHEET NO.	DESCRIPTION
UO-1	TITLE SHEET
UO-2	UTILITY BY OTHERS PLAN SHEET

UTILITY OWNERS ON PROJECT	
(1) AT&T	TELEPHONE

PREPARED IN THE OFFICE OF:
DIVISION OF HIGHWAYS
UTILITIES UNIT
UTILITIES ENGINEERING

1591 MAIL SERVICES CENTER
RALEIGH, NC 27699-1591
PHONE (919) 707-6690
FAX (919) 250-4151

Roger Worthington, P.E.	UTILITIES SECTION ENGINEER
Carl Barclay, P.E.	UTILITIES SQUAD LEADER PROJECT ENGINEER
Ali Kouchehi, P.E.	UTILITIES PROJECT DESIGNER

18-DEC-2012 16:16
R:\Utilities\RDY_UF\Proj\B4715\RDY_tsh.dgn
\$\$\$\$\$USERNAME\$\$\$\$\$

