



8/23/99

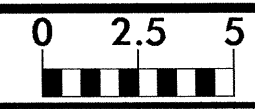


PROJ. REFERENCE NO.
B-4715

SHEET NO.
X-2

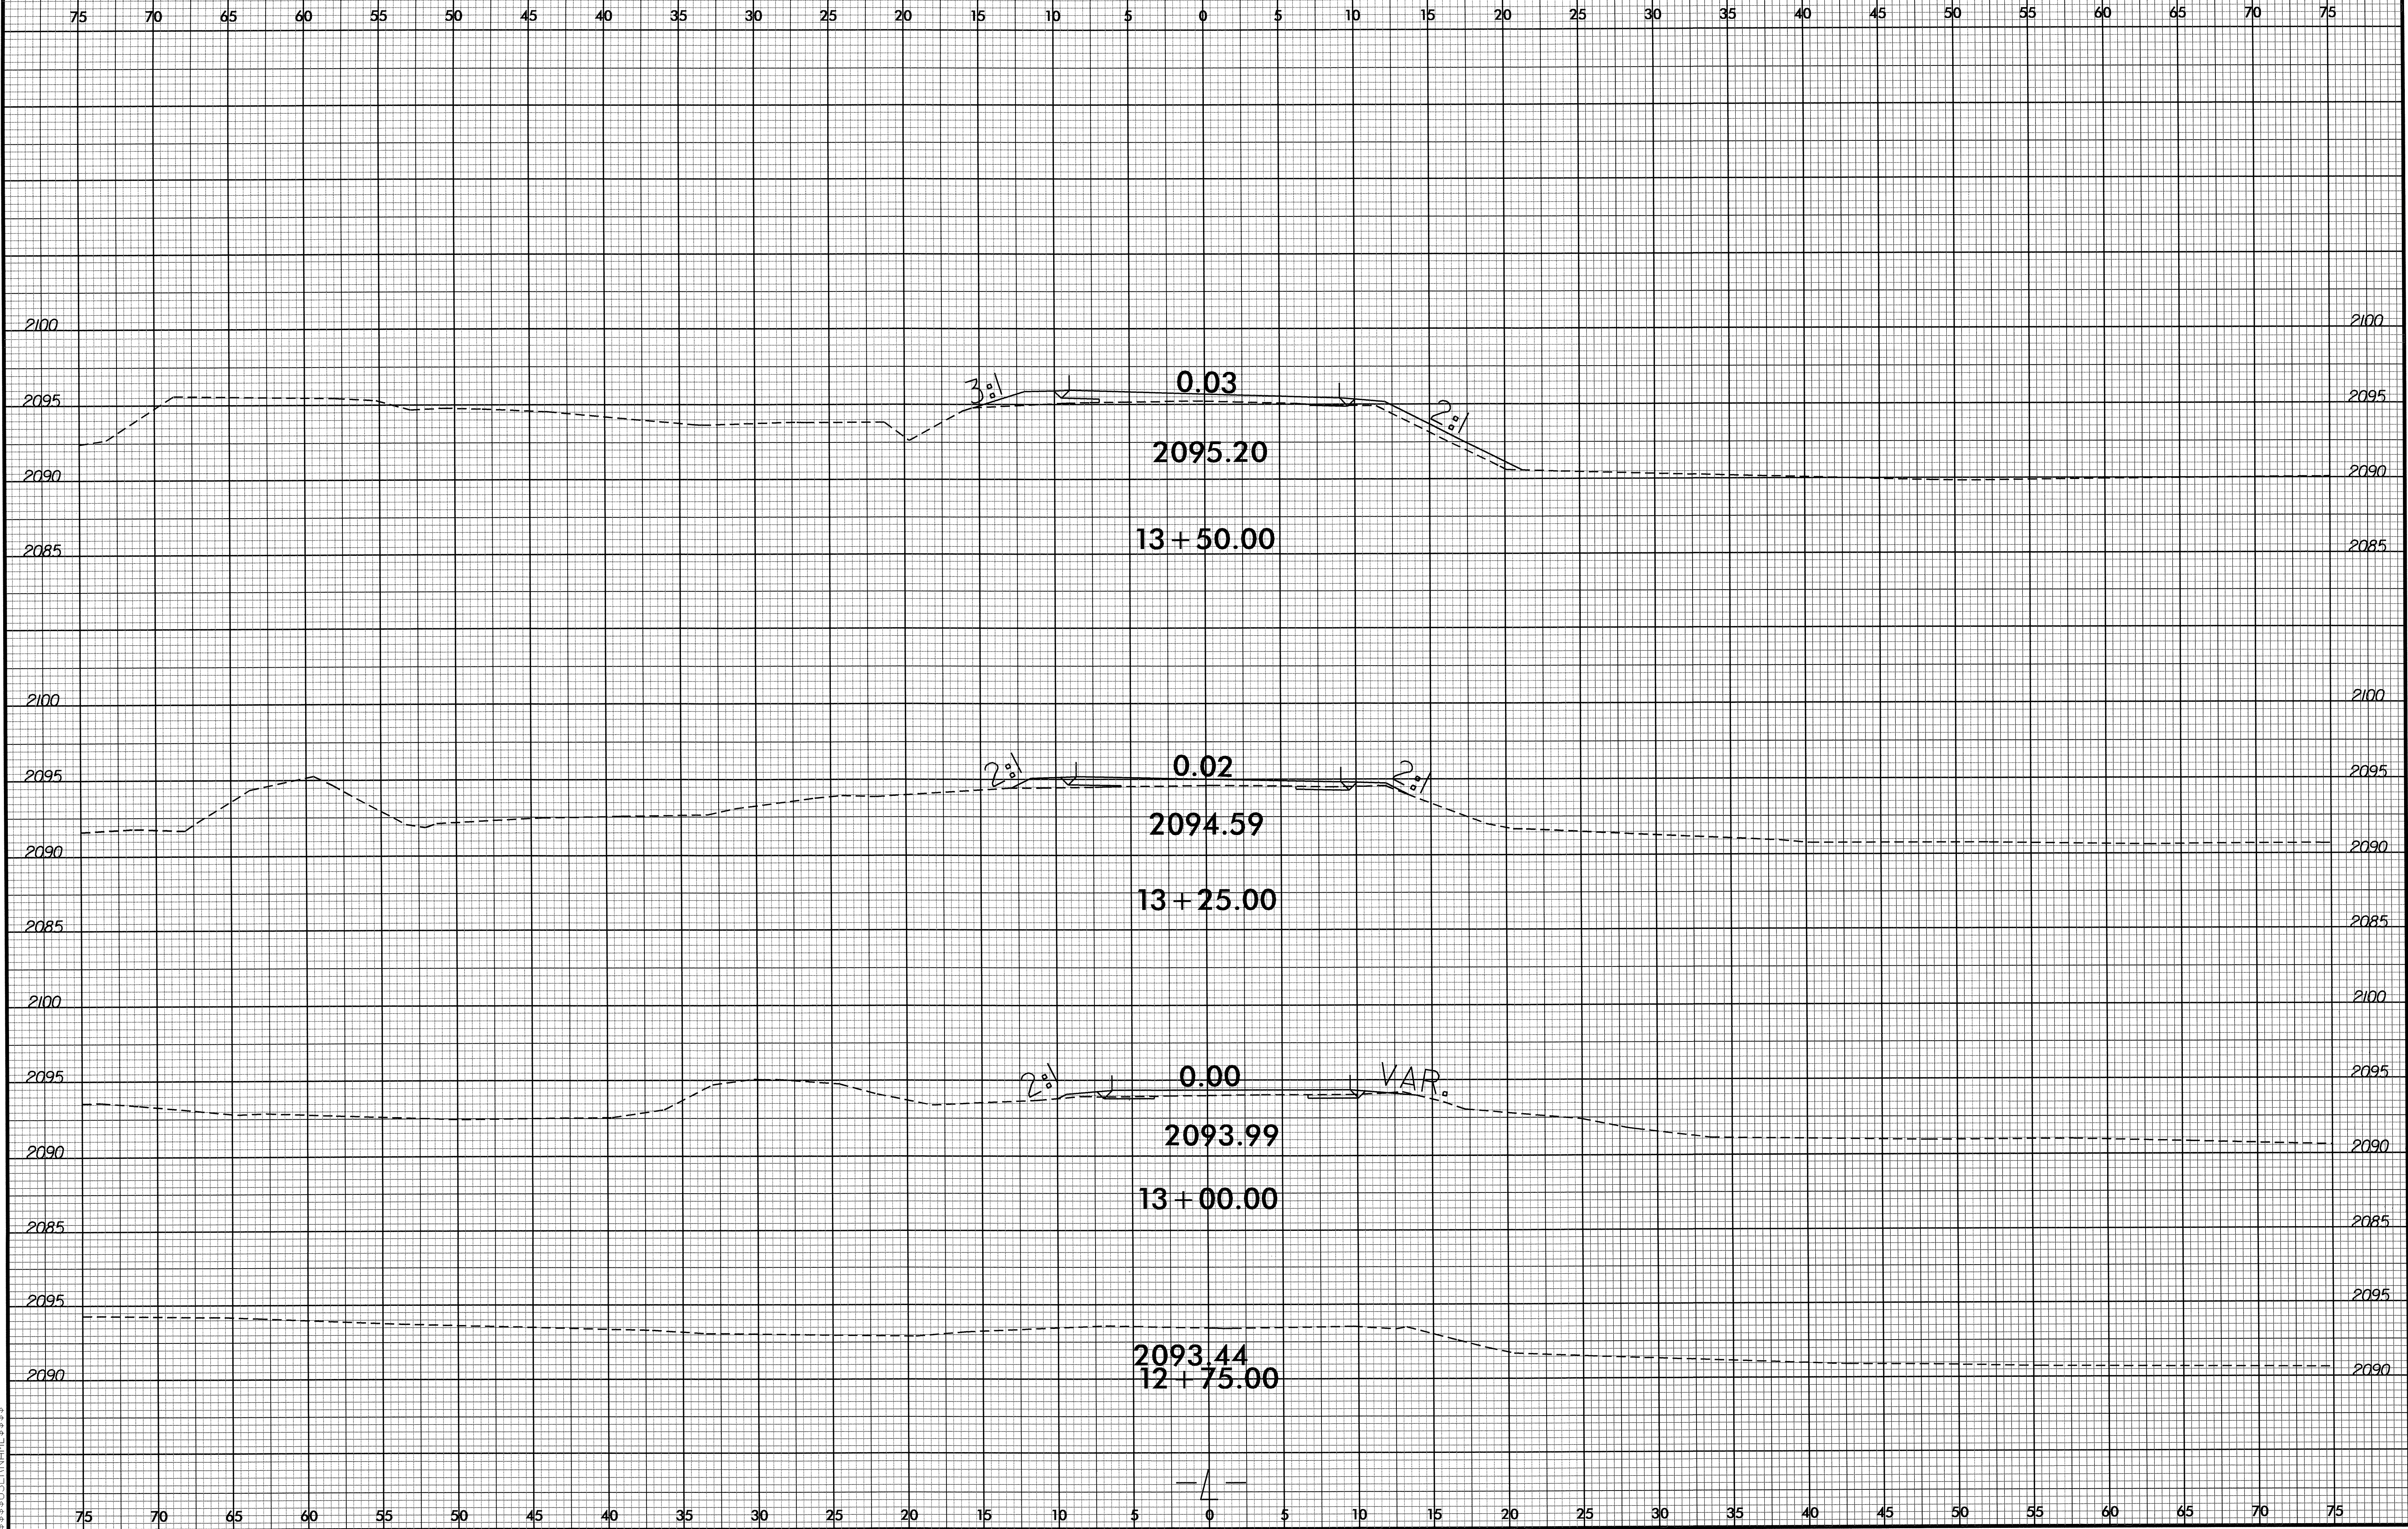


22-MAR-2012 09:08
C:\P\03\03\B-4715_Rdy_xpl.dgn
\$\$\$\$\$SECRET\$\$\$\$\$


8/23/99

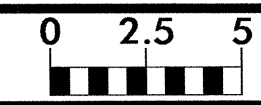

PROJ. REFERENCE NO.	SHEET NO.
B-4715	X-3

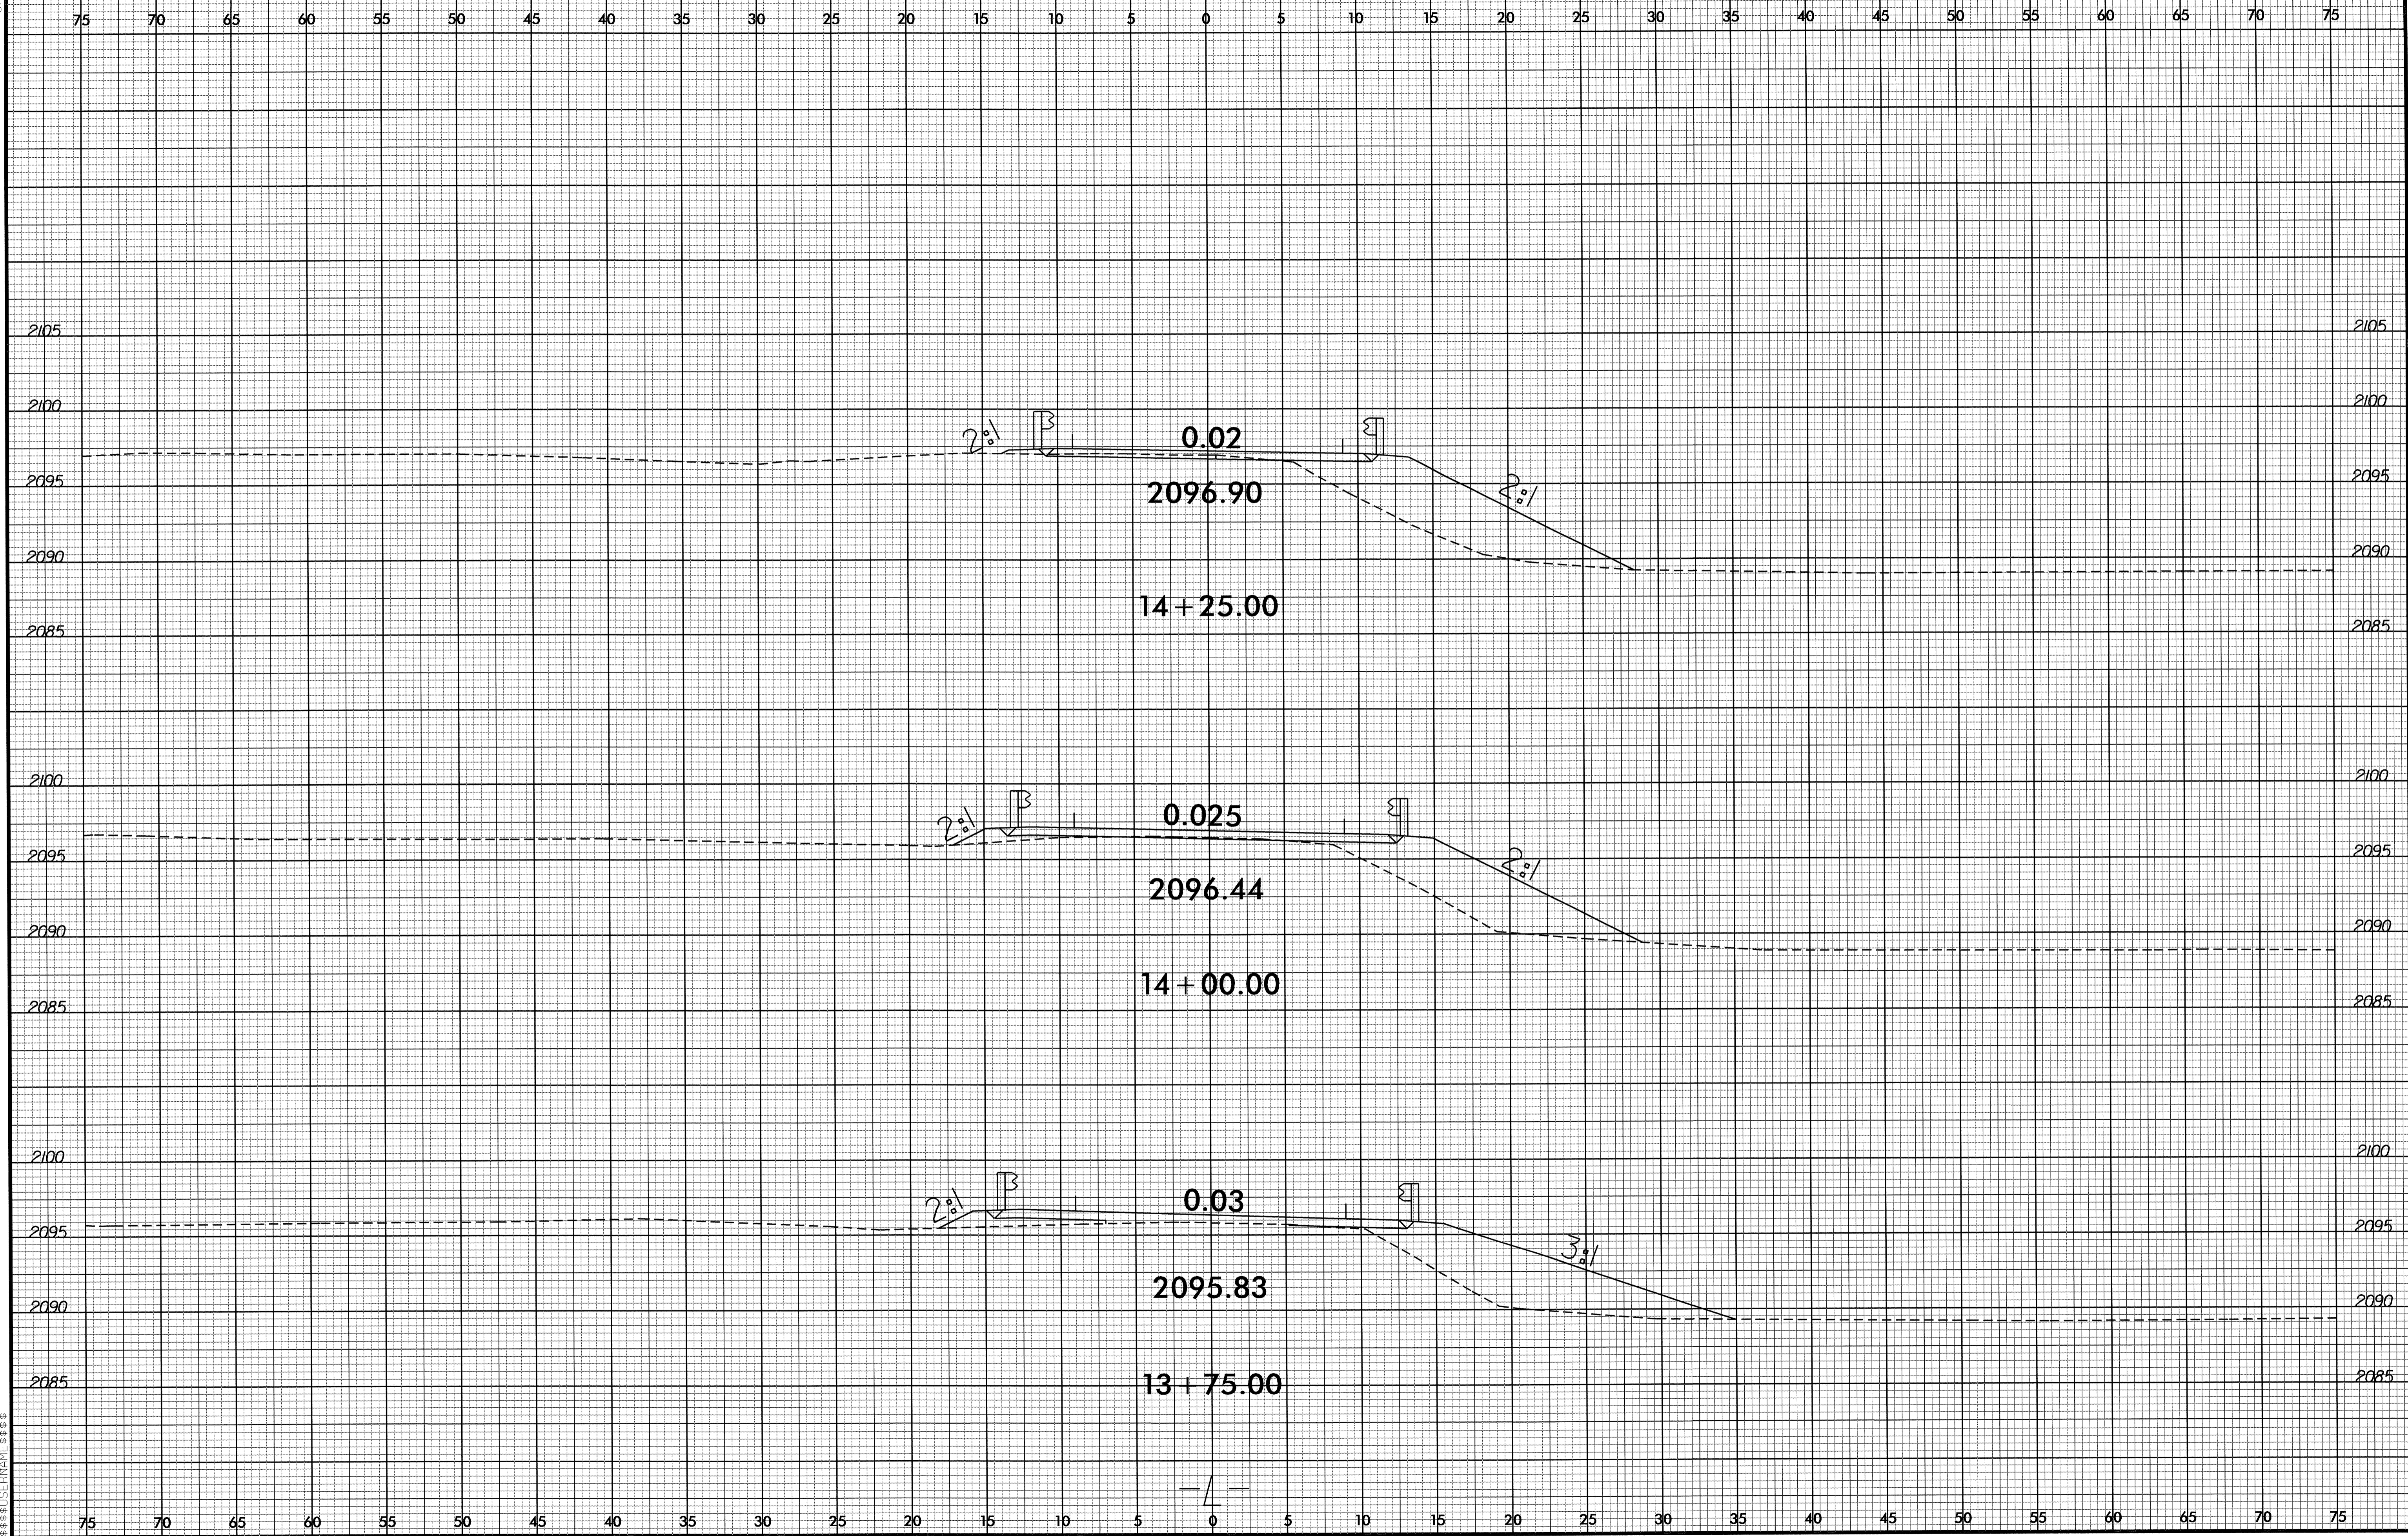

22-MAR-2012 09:08:47 B-4715-Rdy...xp1.dgn

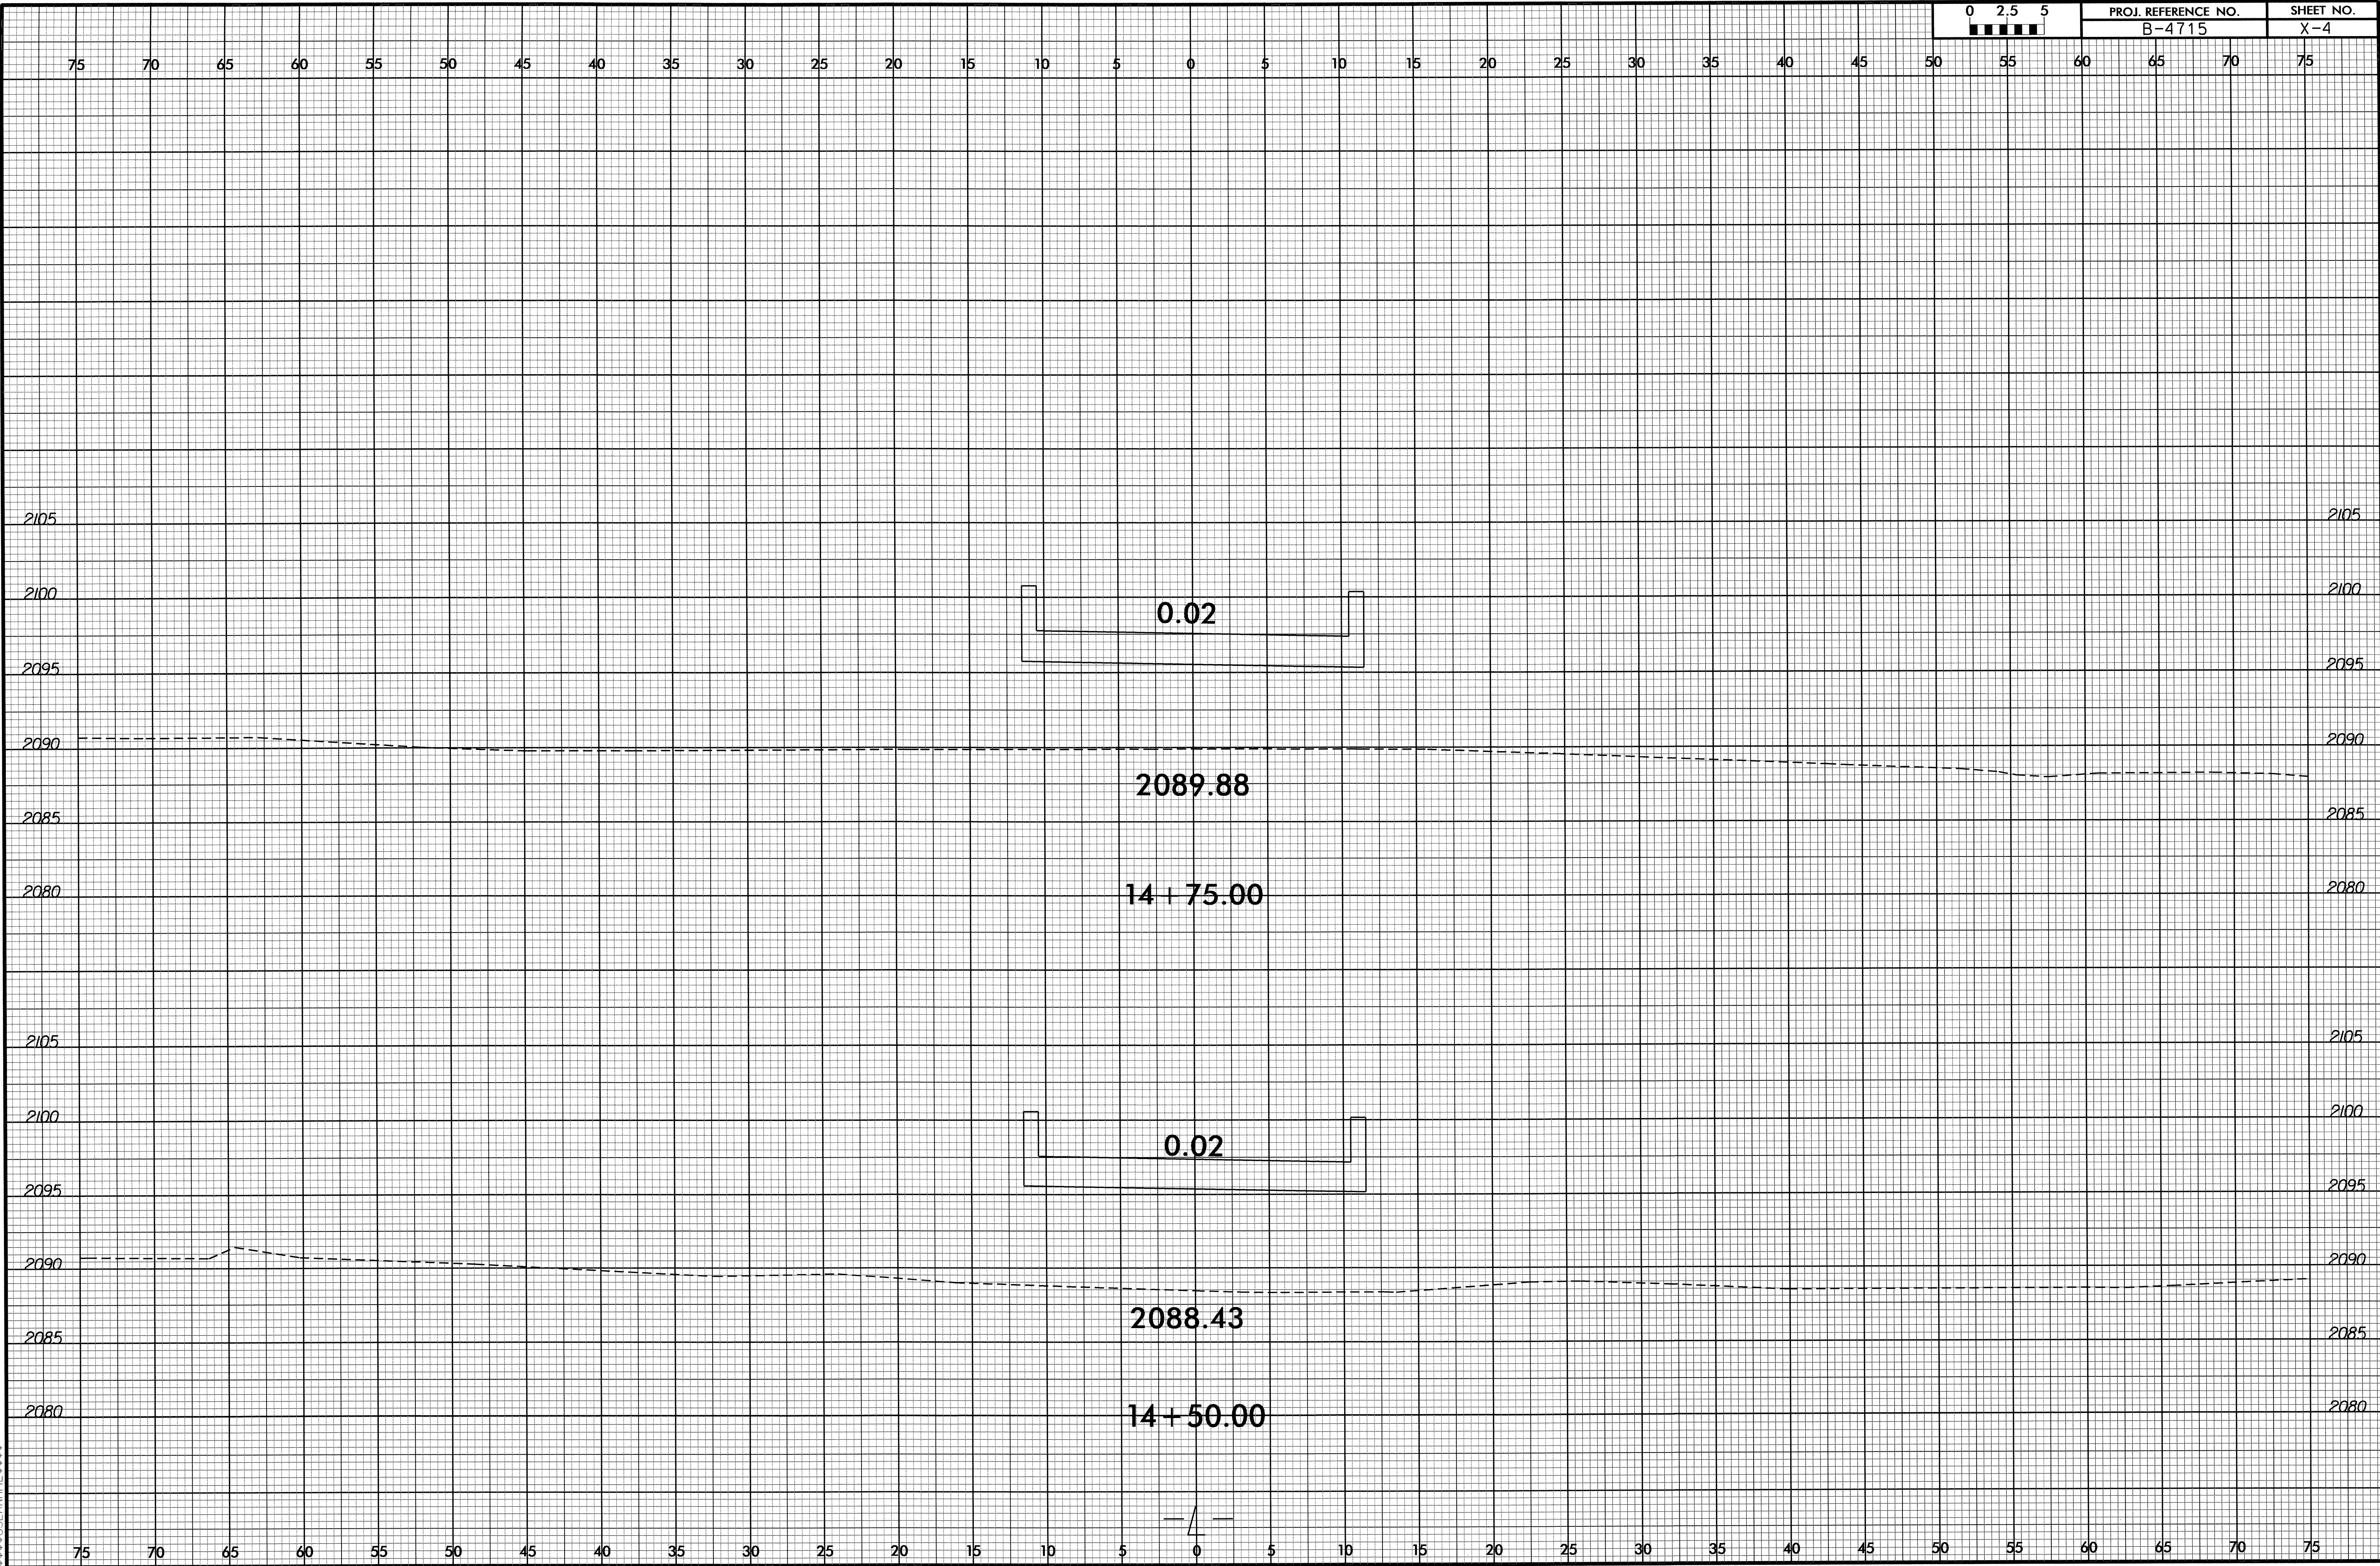


8/23/99



PROJ. REFERENCE NO.
B-4715

SHEET NO.
X-5

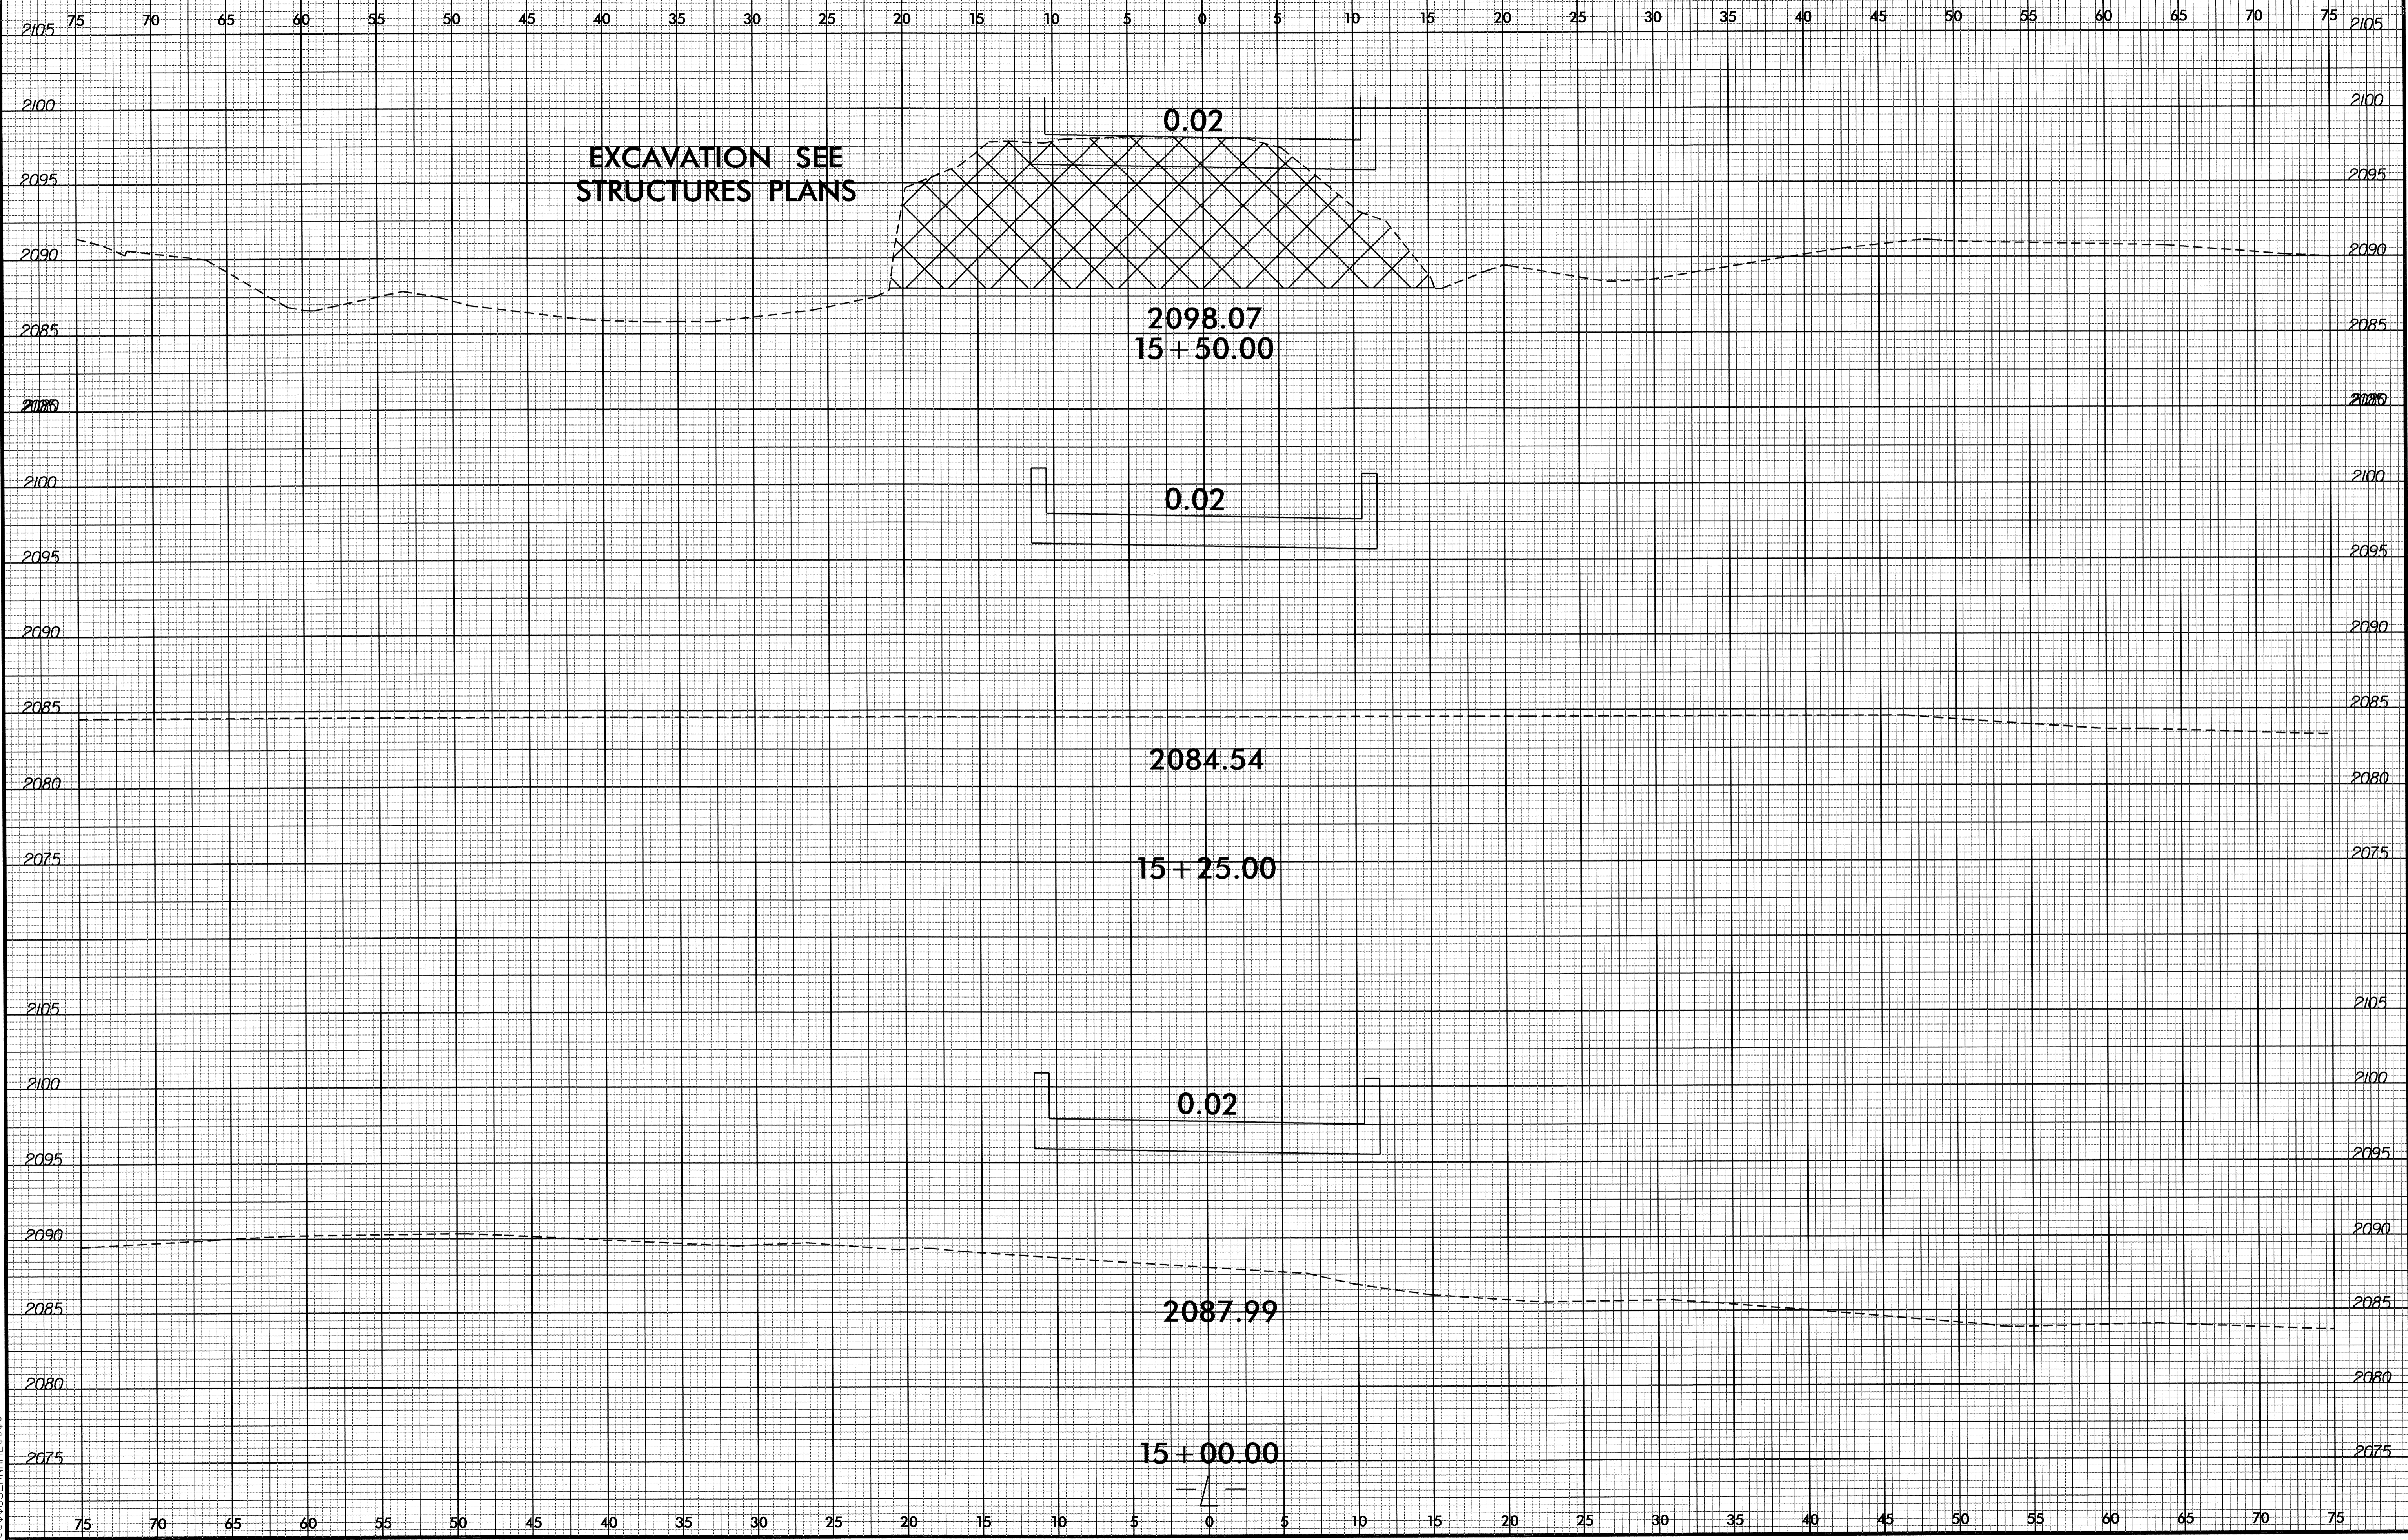

EXCAVATION SEE
STRUCTURES PLANS


0.02

0.02


0.02

03-JAN-2013 14:53
R:\Projects\150\B-4715_Rdy_wpl.dgn
\$\$\$\$USERNAME\$\$\$

8/23/99

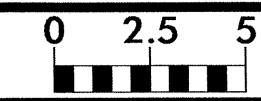

PROJ. REFERENCE NO.	SHEET NO.
B-4715	X-6

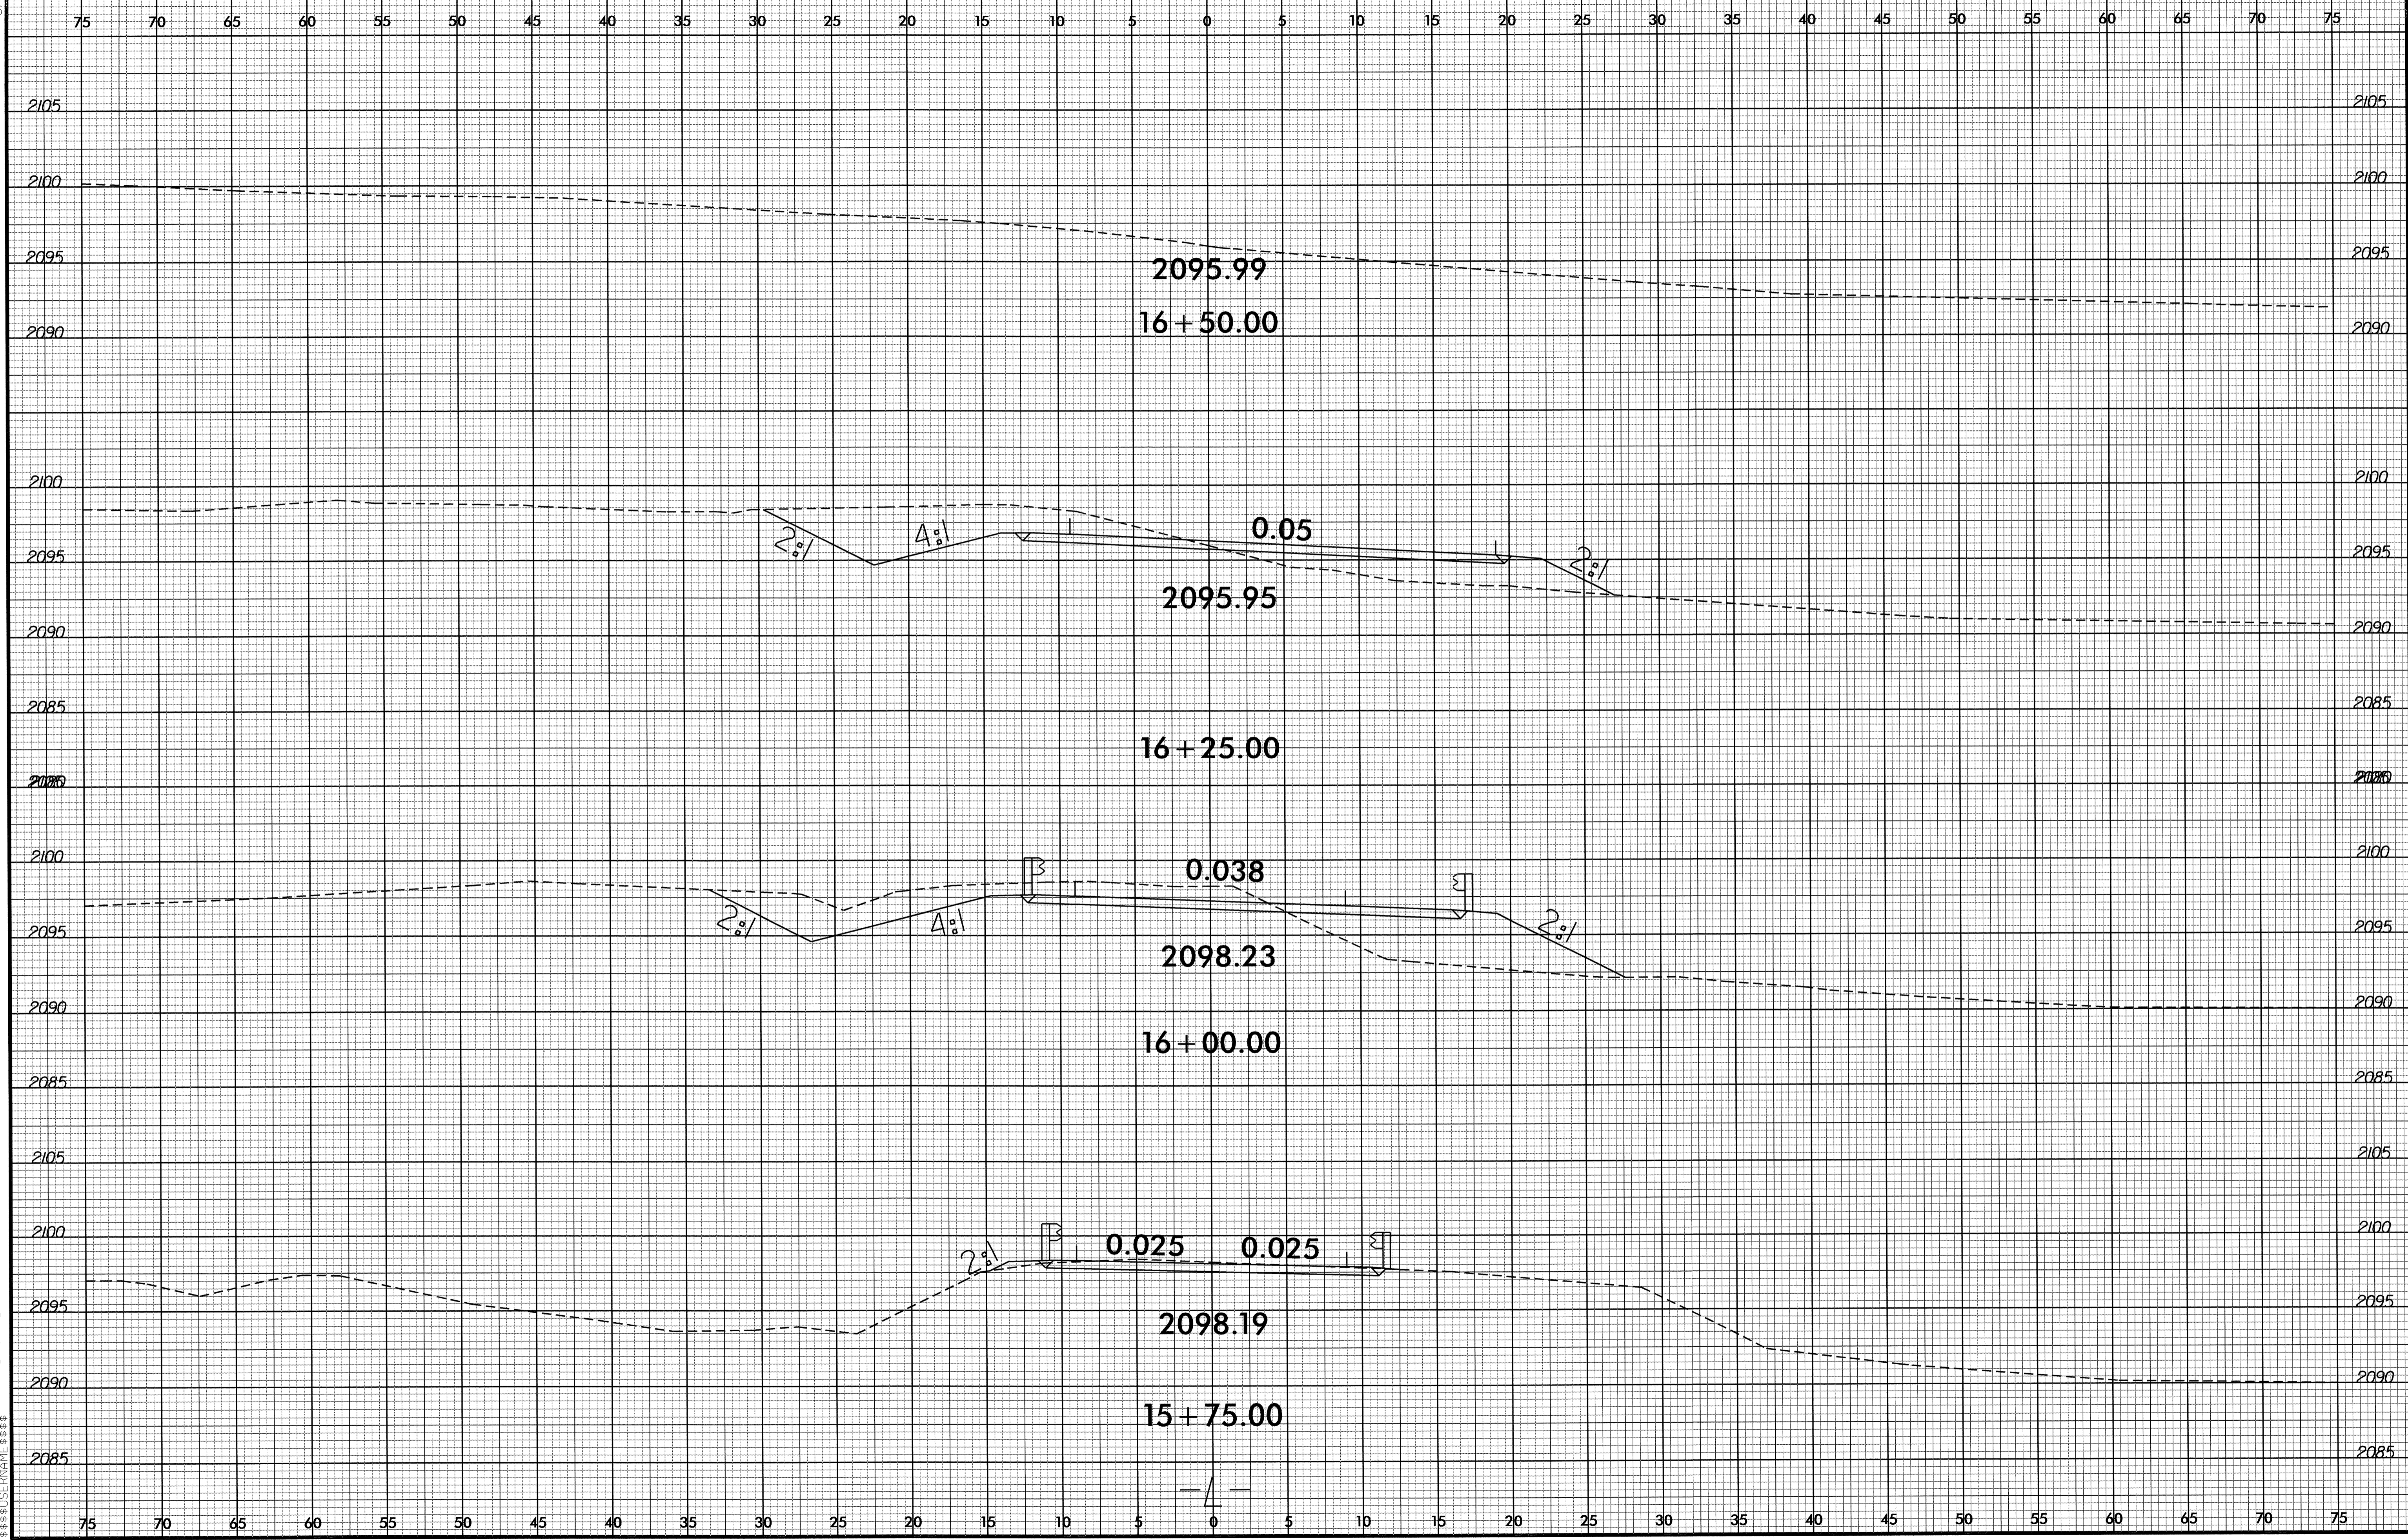

22-MAR-2002 09:08
5330558715.dgn