


T.I.P. NO.	SHEET NO.
B-5010	UO-1

TIP PROJECT: B-5010

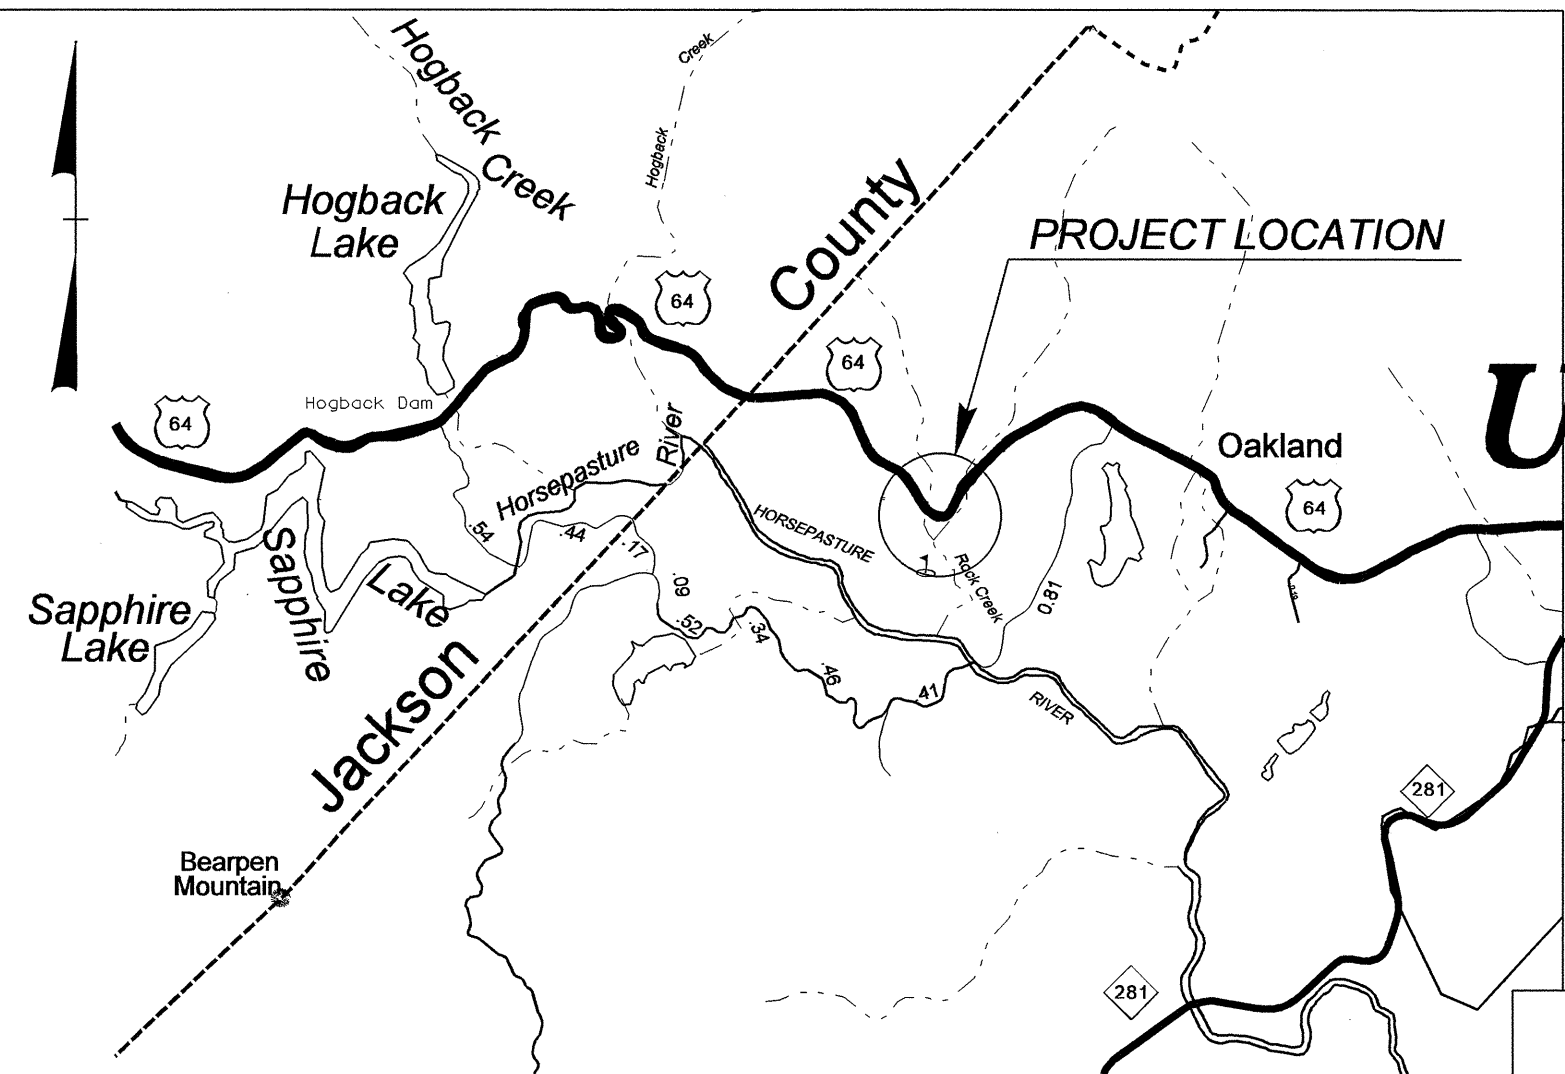

VICINITY MAP



STATE OF NORTH CAROLINA
DIVISION OF HIGHWAYS

**UTILITIES BY OTHERS PLANS
TRANSYLVANIA COUNTY**

LOCATION: BRIDGE NO.27 ON US 64 OVER ROCKY CREEK

TYPE OF WORK: POWER, TELEPHONE AND CABLE TV LINE RELOCATION

**-L- STA. 12+06.44
BEGIN TIP PROJECT B-5010**

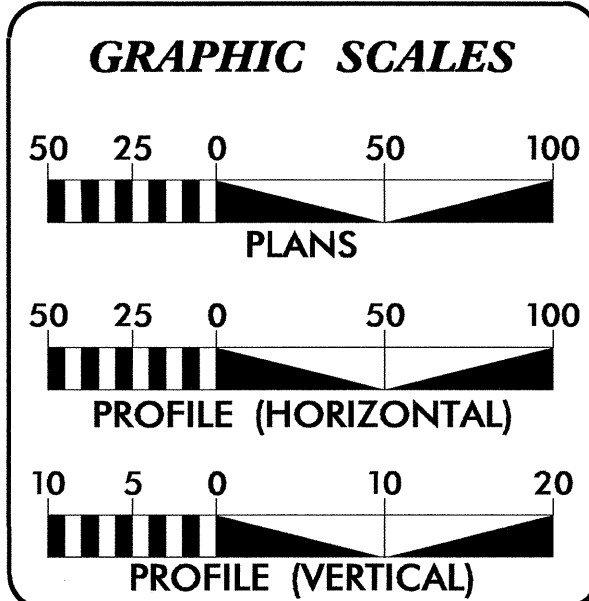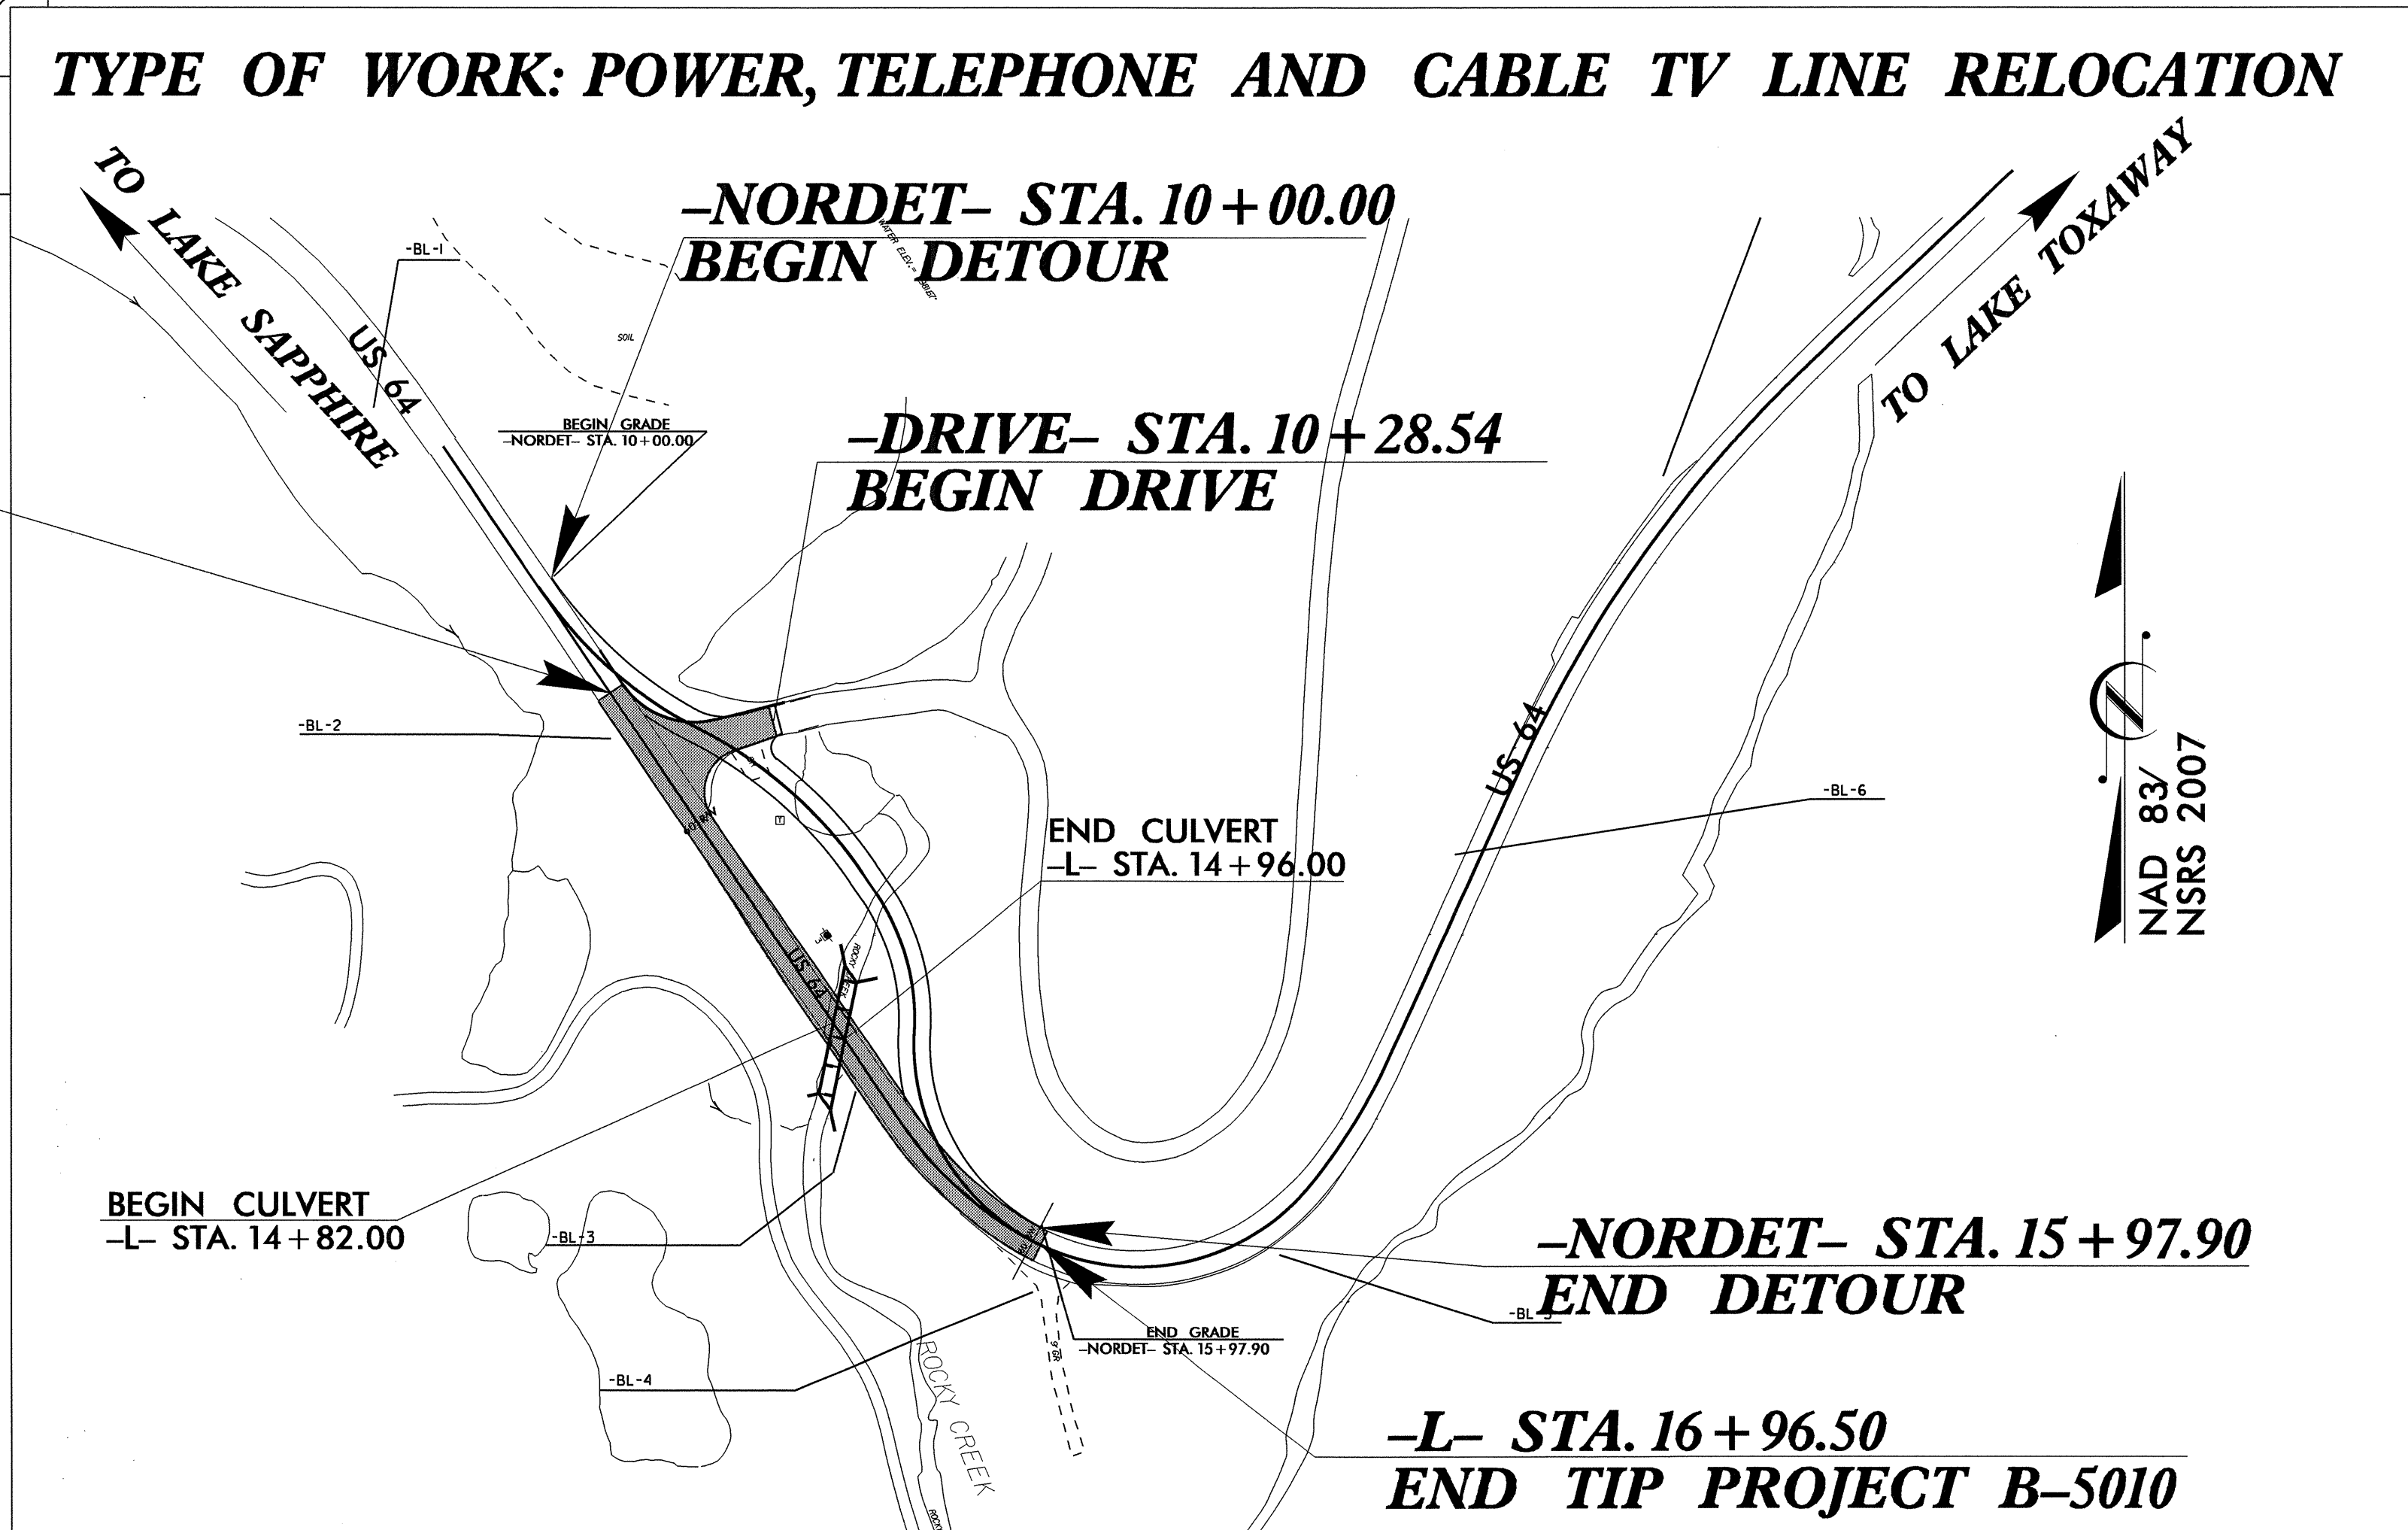

INDEX OF SHEETS

SHEET NO.	DESCRIPTION
UO-1	TITLE SHEET
UO-2	UTILITY BY OTHERS PLAN SHEET

UTILITY OWNERS ON PROJECT

(1) HAYWOOD EMC	POWER
(2) COMPORIUM	TELEPHONE & CABLE TV

PREPARED IN THE OFFICE OF:
**DIVISION OF HIGHWAYS
UTILITIES UNIT
UTILITIES ENGINEERING**

1591 MAIL SERVICES CENTER
RALEIGH, NC 27699-1591
PHONE (919) 707-6690
FAX (919) 250-4151

Roger Worthington, P.E. UTILITIES SECTION ENGINEER
Carl Barclay, P.E. UTILITIES SQUAD LEADER PROJECT ENGINEER
Ali Kouchehi, P.E. UTILITIES PROJECT DESIGNER

18-DEC-2012 13:19 R:\Utilities\Arcdy_UH\Proj\B5010_rdy_tsh.dgn \$\$\$USERNAME\$\$\$


UTILITIES BY OTHERS

NOTE:
ALL PROPOSED UTILITY WORK
SHOWN ON THIS SHEET WILL
BE DONE BY OTHERS

PI Sta 10+77.46 Δ = 28° 57' 18.1" (LT) D = 19° 05' 54.9" L = 151.61' T = 77.46' R = 300.00' SE = SEE PLANS	PI Sta 12+29.07 Δ = 28° 57' 18.1" (RT) D = 19° 05' 54.9" L = 151.61' T = 77.46' R = 300.00' SE = SEE PLANS	PI Sta 13+72.16 Δ = 37° 27' 16.4" (RT) D = 36° 57' 54.1" L = 101.32' T = 52.55' R = 155.00' SE = SEE PLANS	PI Sta 15+20.47 Δ = 65° 24' 53.6" (LT) D = 36° 57' 54.1" L = 176.96' T = 99.54' R = 155.00' SE = SEE PLANS
--	--	--	--

PI Sta 16+30.72 Δ = 27° 57' 37.2" (LT) D = 22° 55' 05.9" L = 122.00' T = 62.24' R = 250.00' SE = SEE PLANS	PI Sta 18+20.76 Δ = 80° 05' 29.1" (LT) D = 36° 57' 54.1" L = 216.67' T = 130.27' R = 155.00' SE = SEE PLANS	PI Sta 19+59.89 Δ = 13° 22' 08.5" (LT) D = 12° 43' 56.6" L = 105.00' T = 52.74' R = 450.00' SE = SEE PLANS	PI Sta 24+00.81 Δ = 22° 17' 09.2" (RT) D = 6° 21' 58.3" L = 350.07' T = 177.27' R = 900.00' SE = SEE PLANS
--	---	--	--

PI Sta 10+70.62 Δ = 70° 05' 25.8" (LT) D = 95° 29' 34.7" L = 73.40' T = 42.08' R = 60.00'
--

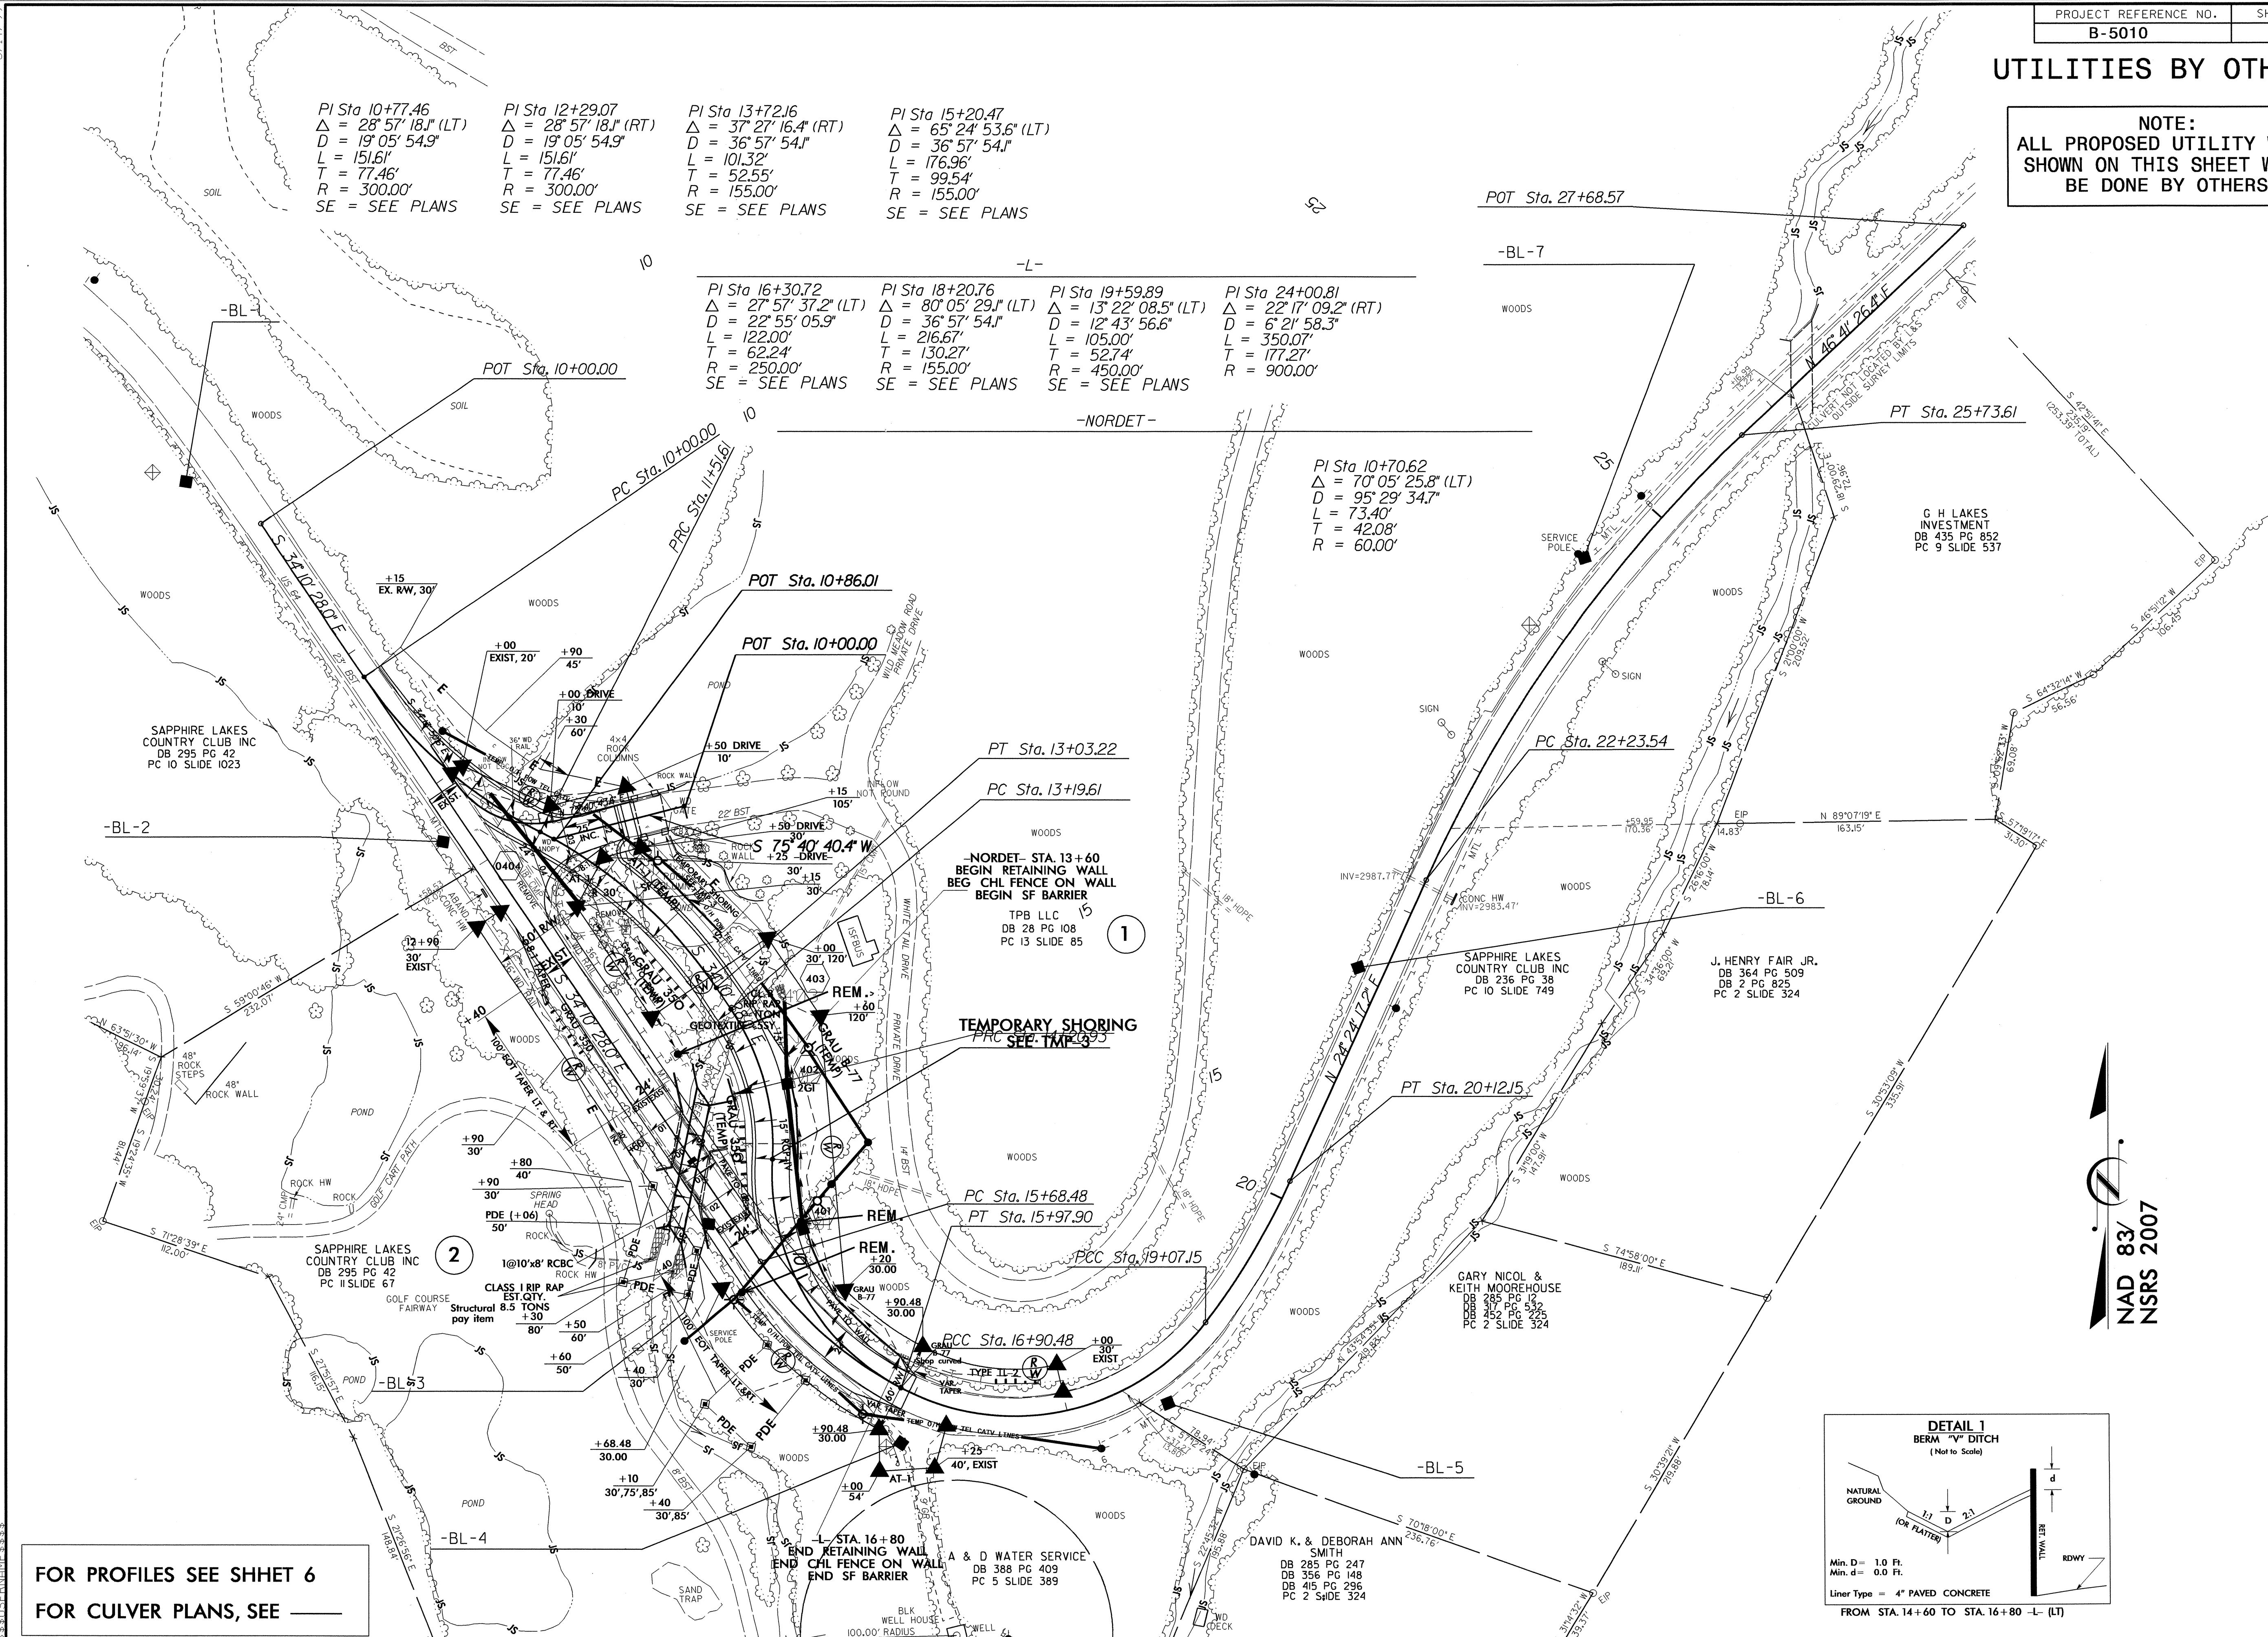

-NORDET- STA. 13+60
BEGIN RETAINING WALL
BEG CHL FENCE ON WALL
BEG SF BARRIER
TPB LLC
DB 28 PG 108
PC 13 SLIDE 85

TEMPORARY SHORING
SEE TMP-3

PC Sta. 15+68.48
PT Sta. 15+97.90

PC Sta. 16+90.48
PT Sta. 16+80.00

STA. 16+80
END RETAINING WALL
END CHL FENCE ON WALL
END SF BARRIER
A & D WATER SERVICE
DB 388 PG 409
PC 5 SLIDE 389

GARY NICOL &
KEITH MOOREHOUSE
DB 285 PG 12
DB 287 PG 13
DB 297 PG 25
PC 2 SLIDE 324

DAVID K. & DEBORAH ANN
SMITH
DB 285 PG 247
DB 356 PG 148
DB 415 PG 296
PC 2 SLIDE 324



SAPPHIRE LAKES
COUNTRY CLUB INC
DB 295 PG 42
PC 10 SLIDE 1023

SAPPHIRE LAKES
COUNTRY CLUB INC
DB 236 PG 38
PC 10 SLIDE 749

J. HENRY FAIR JR.
DB 364 PG 509
DB 2 PG 825
PC 2 SLIDE 324

SAPPHIRE LAKES
COUNTRY CLUB INC
DB 295 PG 42
PC 11 SLIDE 67

FOR PROFILES SEE SHHET 6
FOR CULVER PLANS, SEE _____

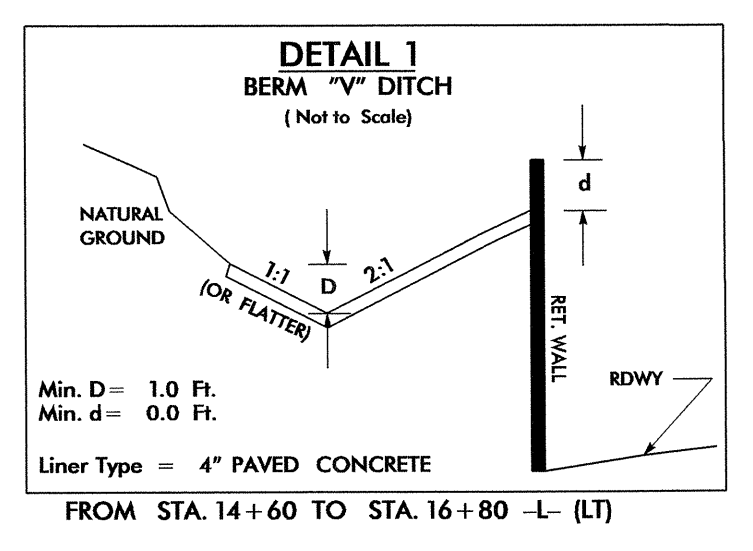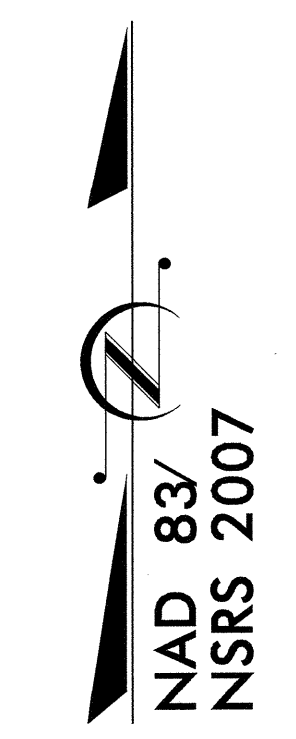

5/14/95
04-FEB-2005 12:06
F:\UTILITIES\B-5010\Drawings\psh.dgn