



8/23/99

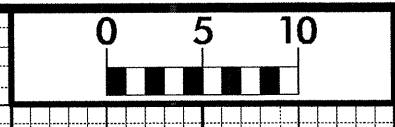


PROJ. REFERENCE NO. B-5010	SHEET NO. X-2
-------------------------------	------------------

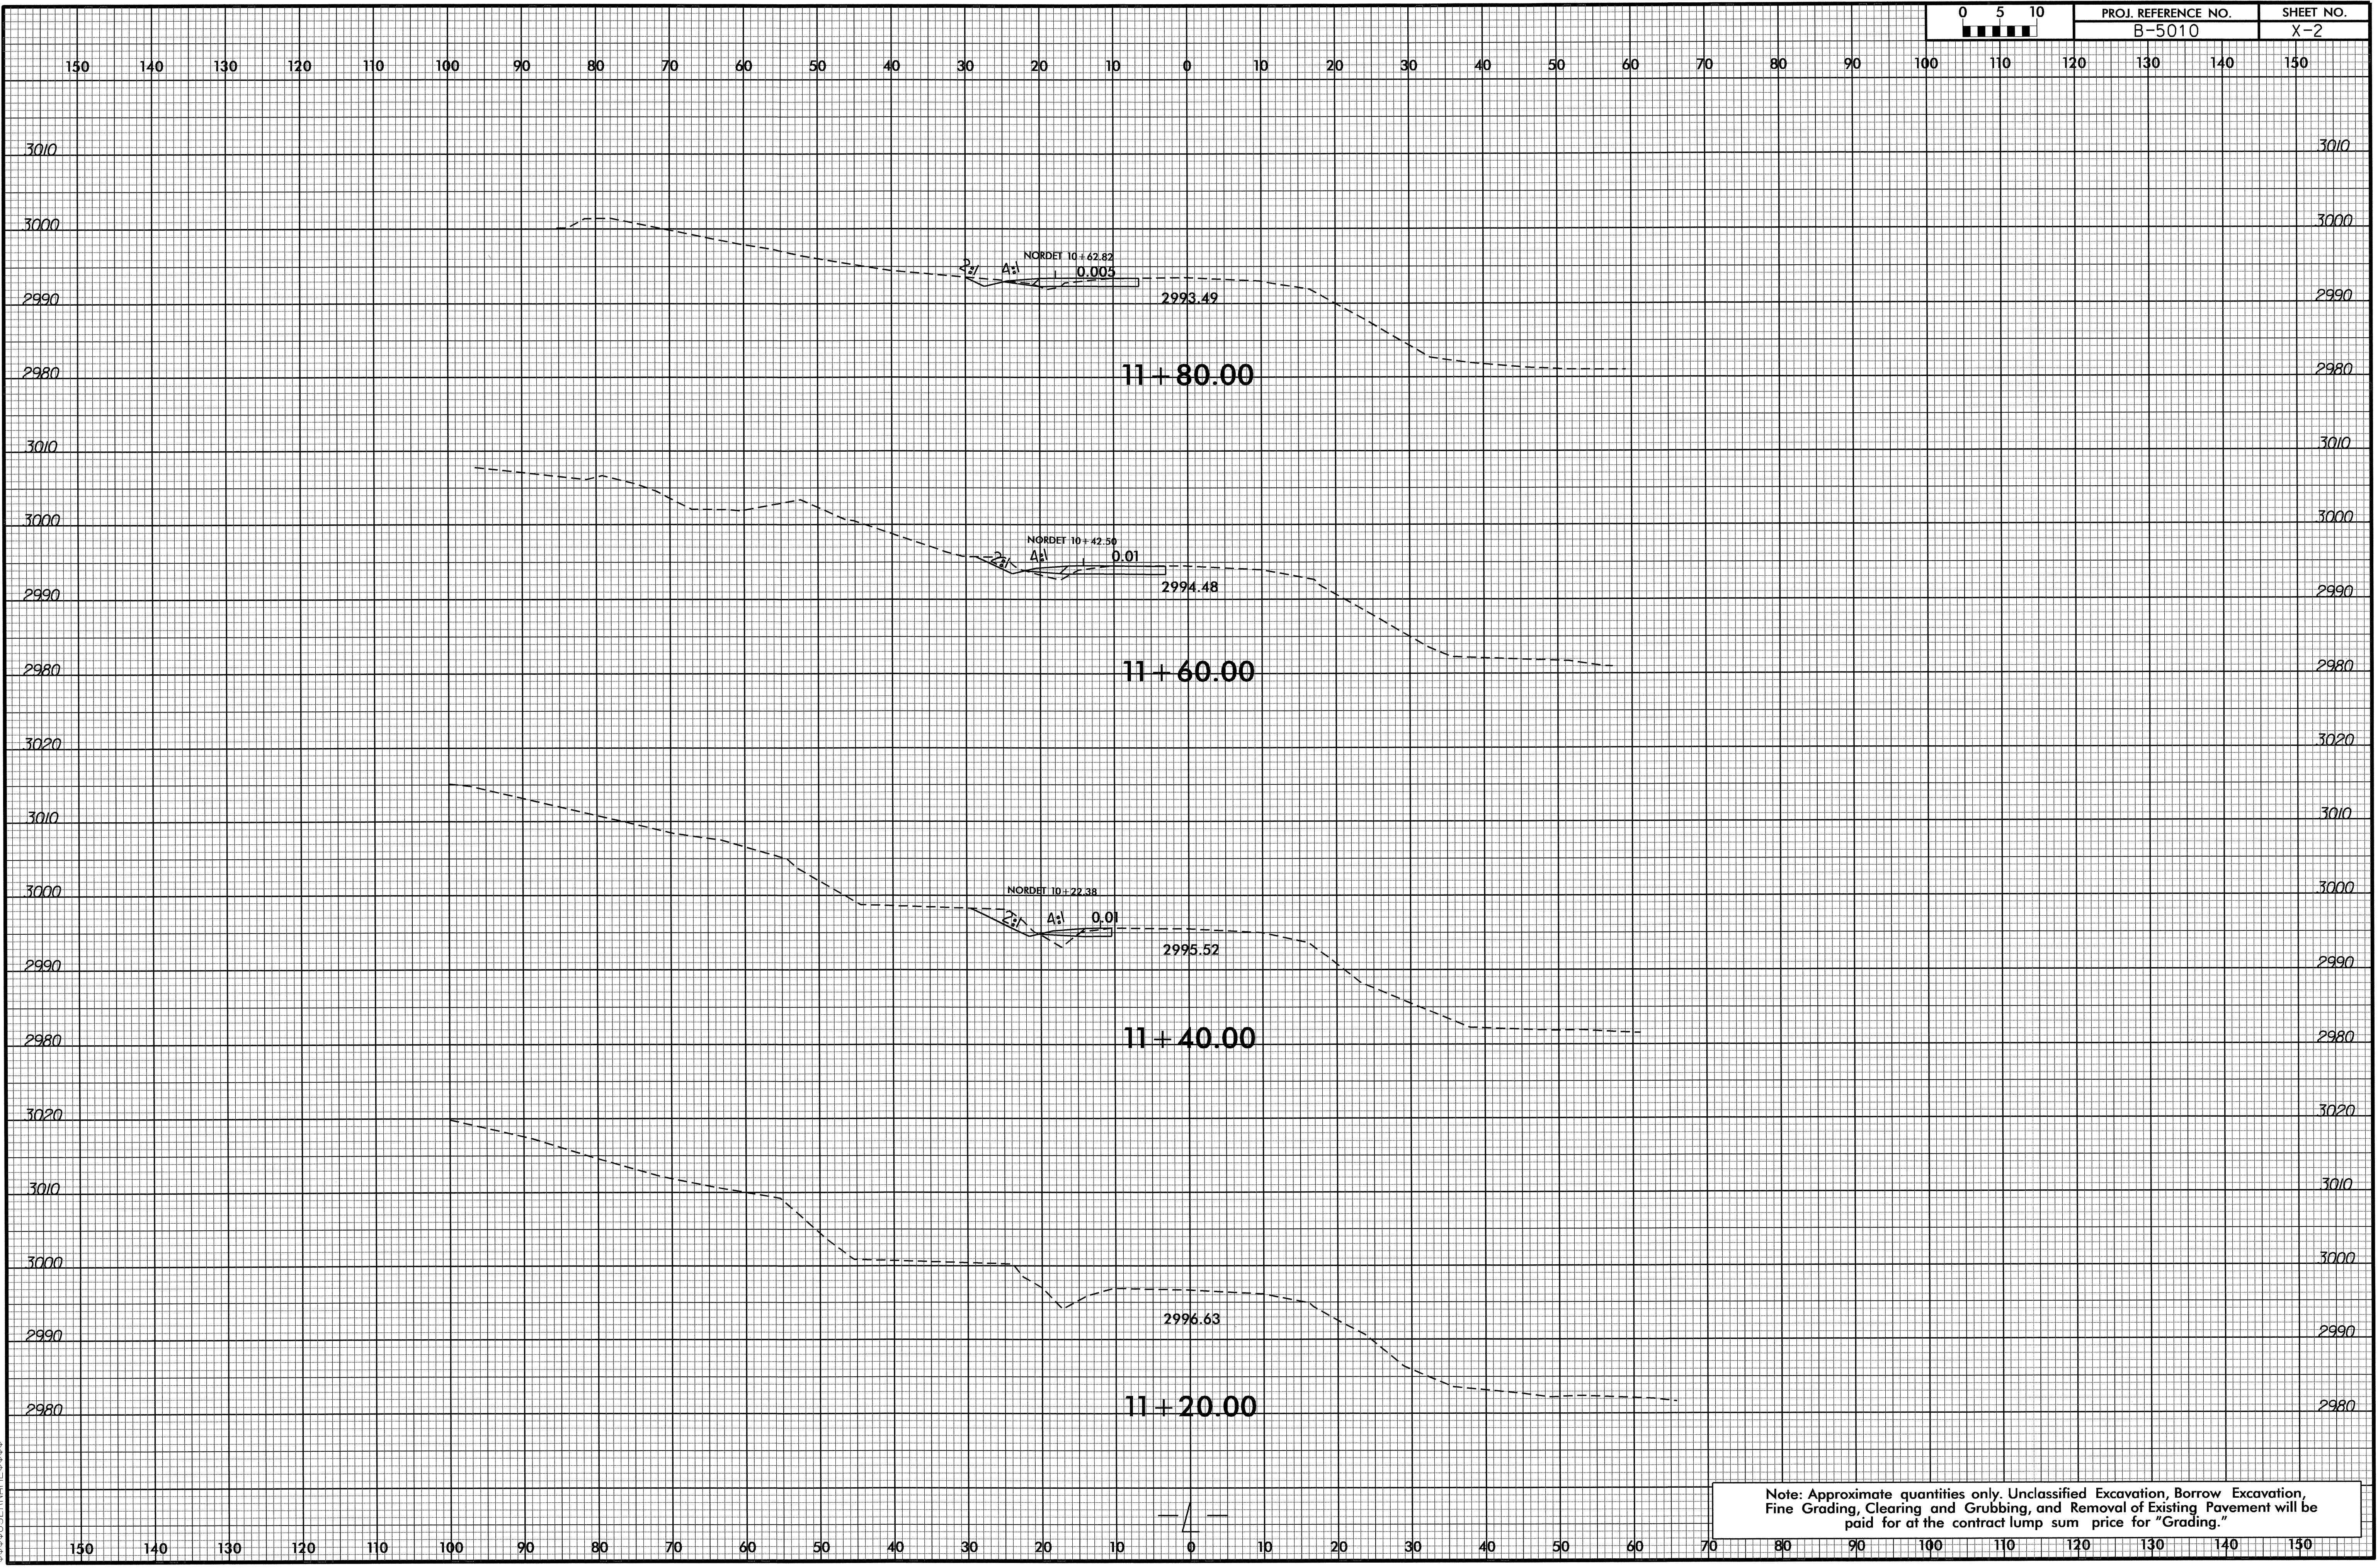


22-JAN-2005 10:32
C:\PC\XPL\B-5010_RdLd_xpl.dgn








Note: Approximate quantities only. Unclassified Excavation, Borrow Excavation, Fine Grading, Clearing and Grubbing, and Removal of Existing Pavement will be paid for at the contract lump sum price for "Grading."

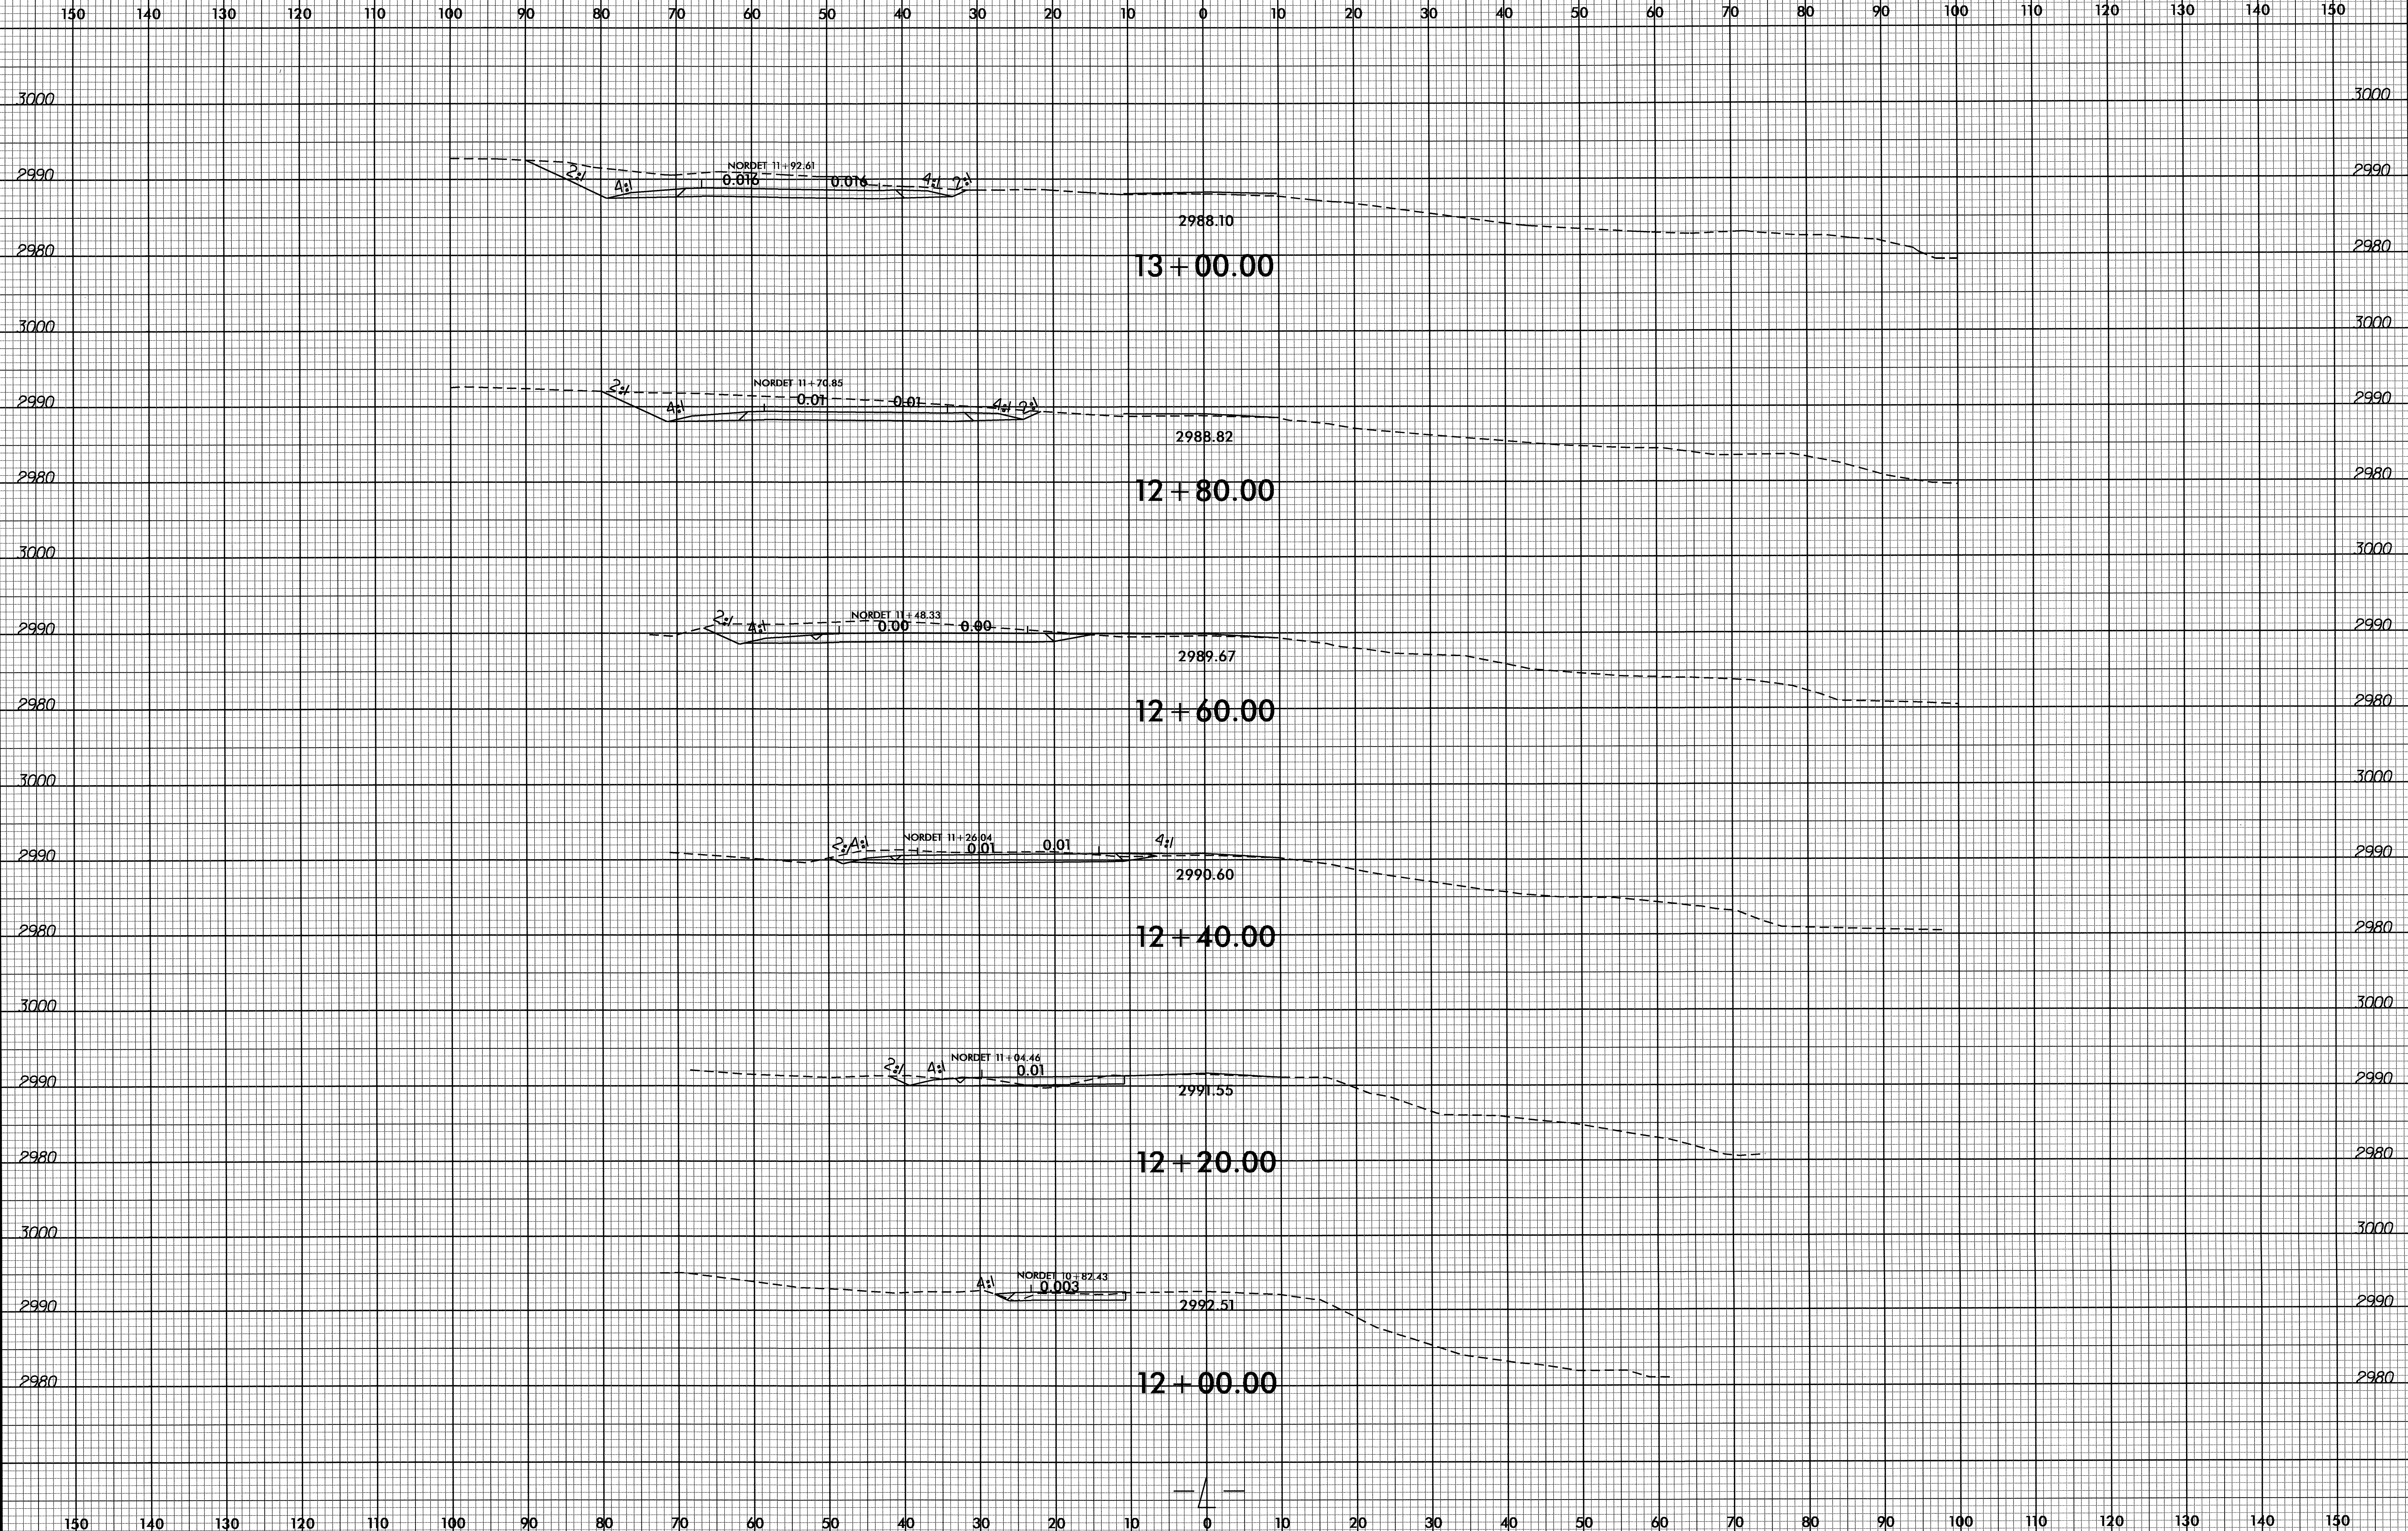

8/23/99

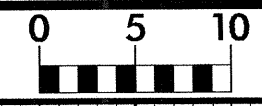


PROJ. REFERENCE NO.	SHEET NO.
B-5010	X-4

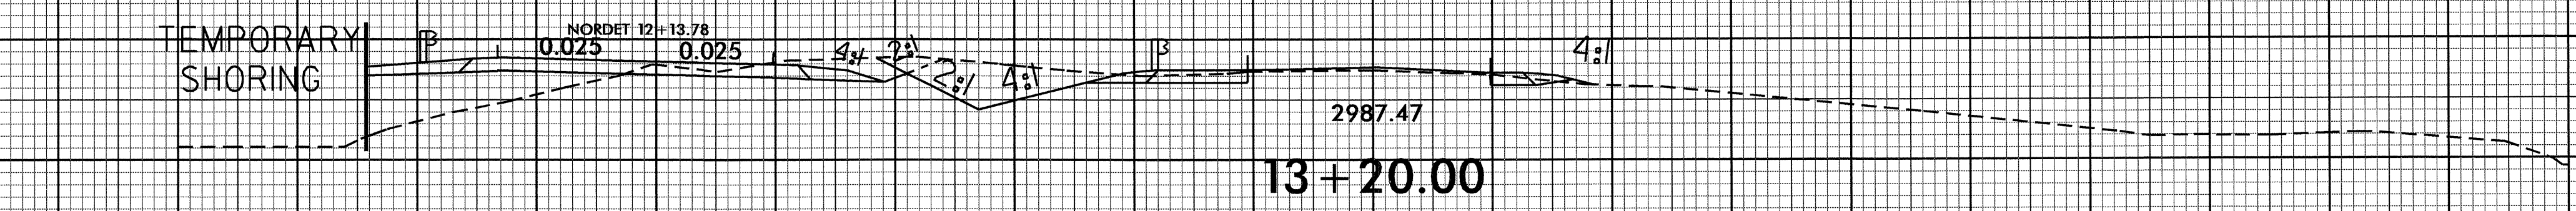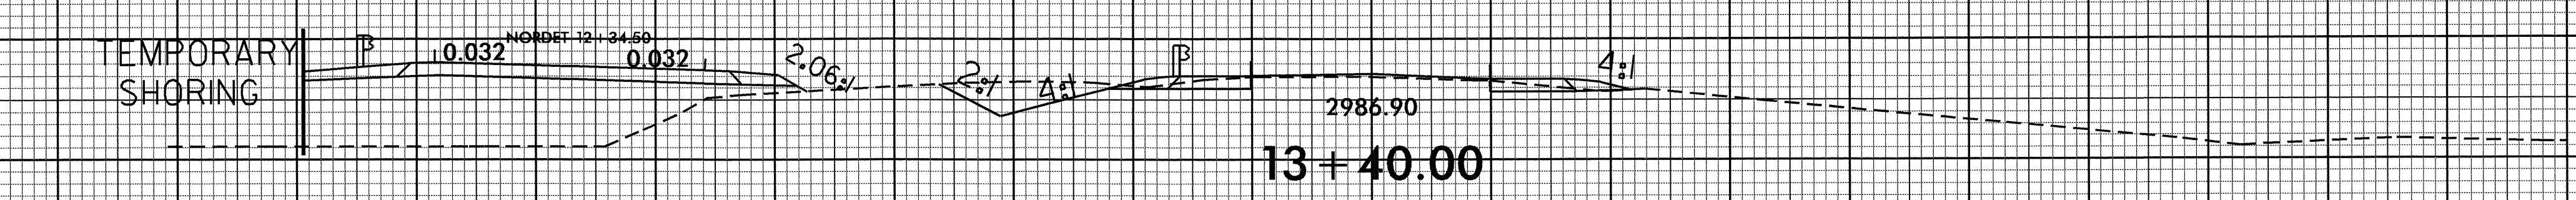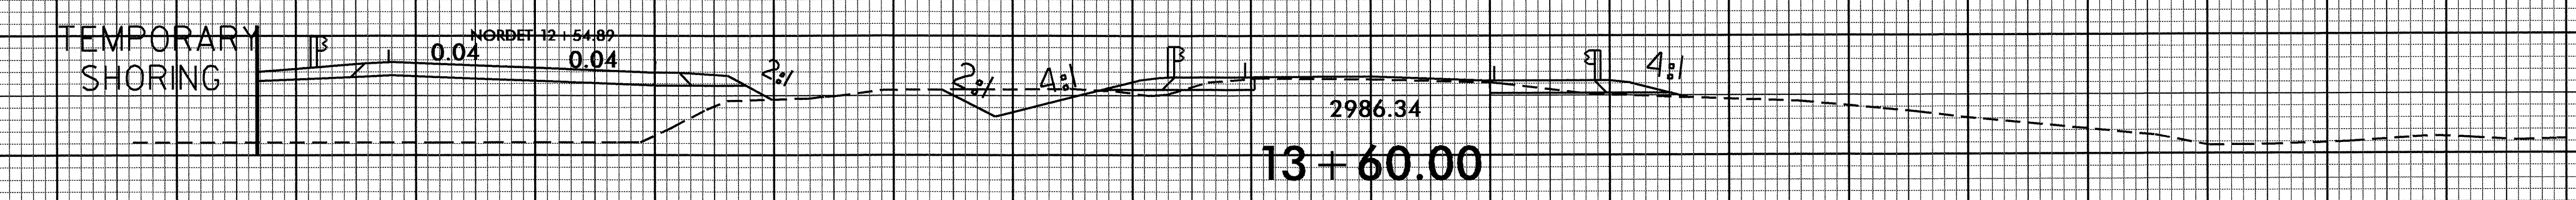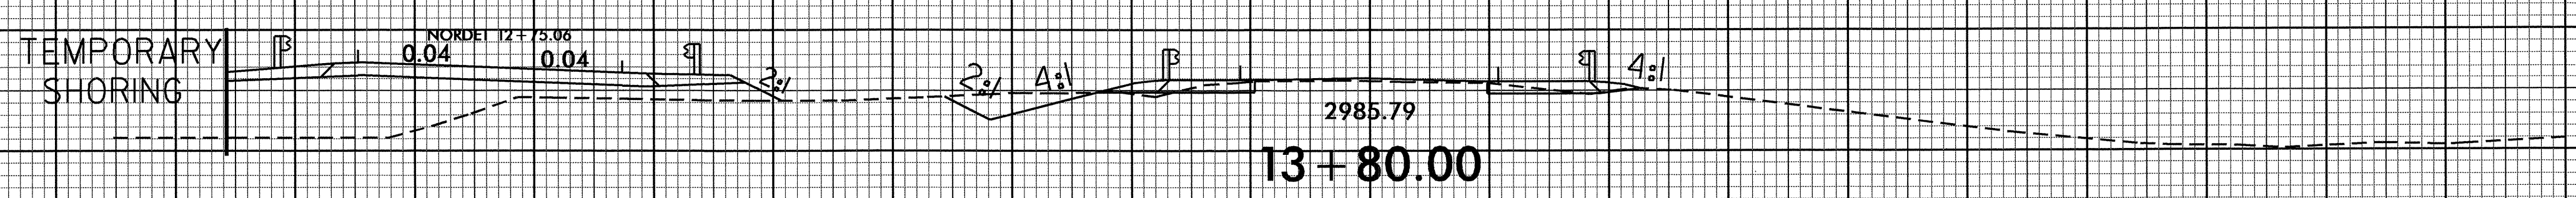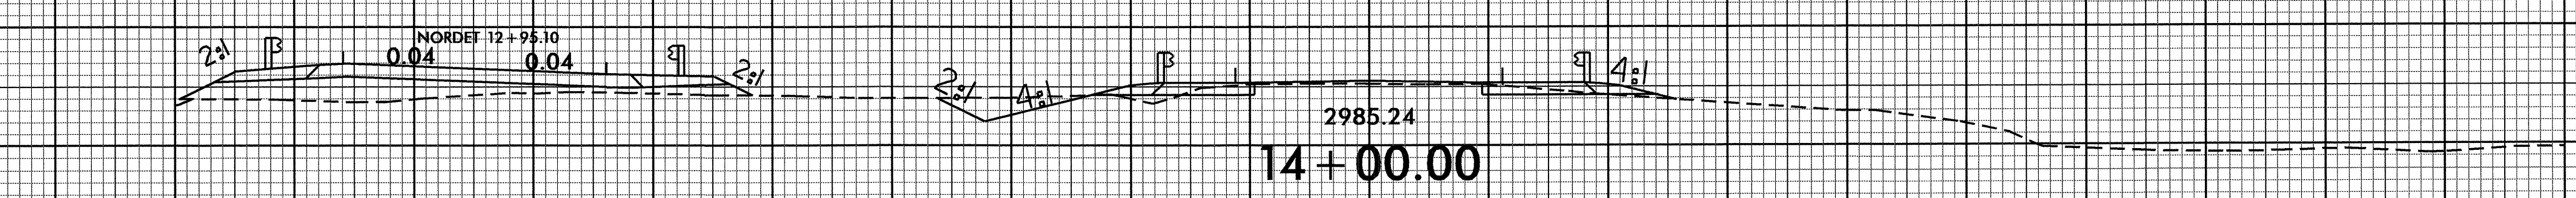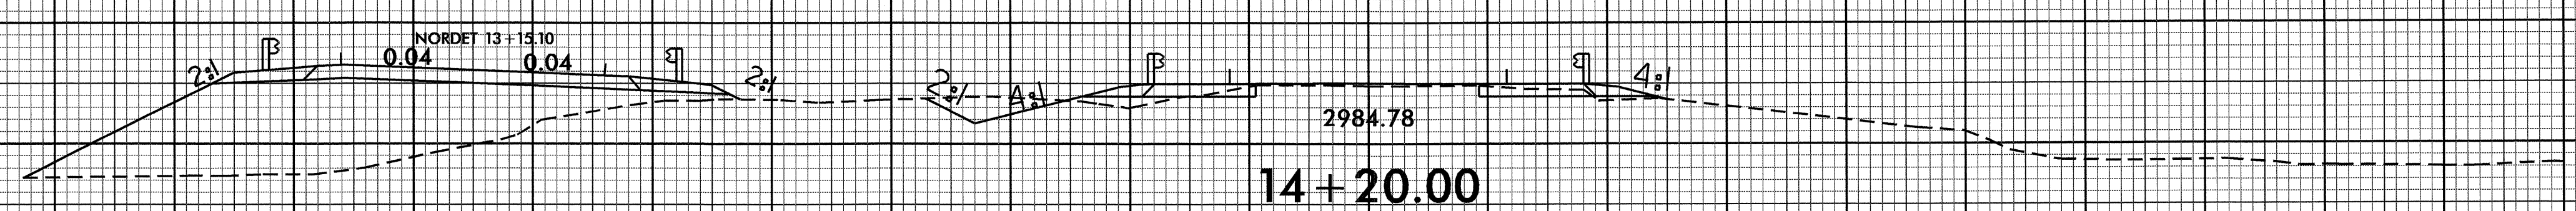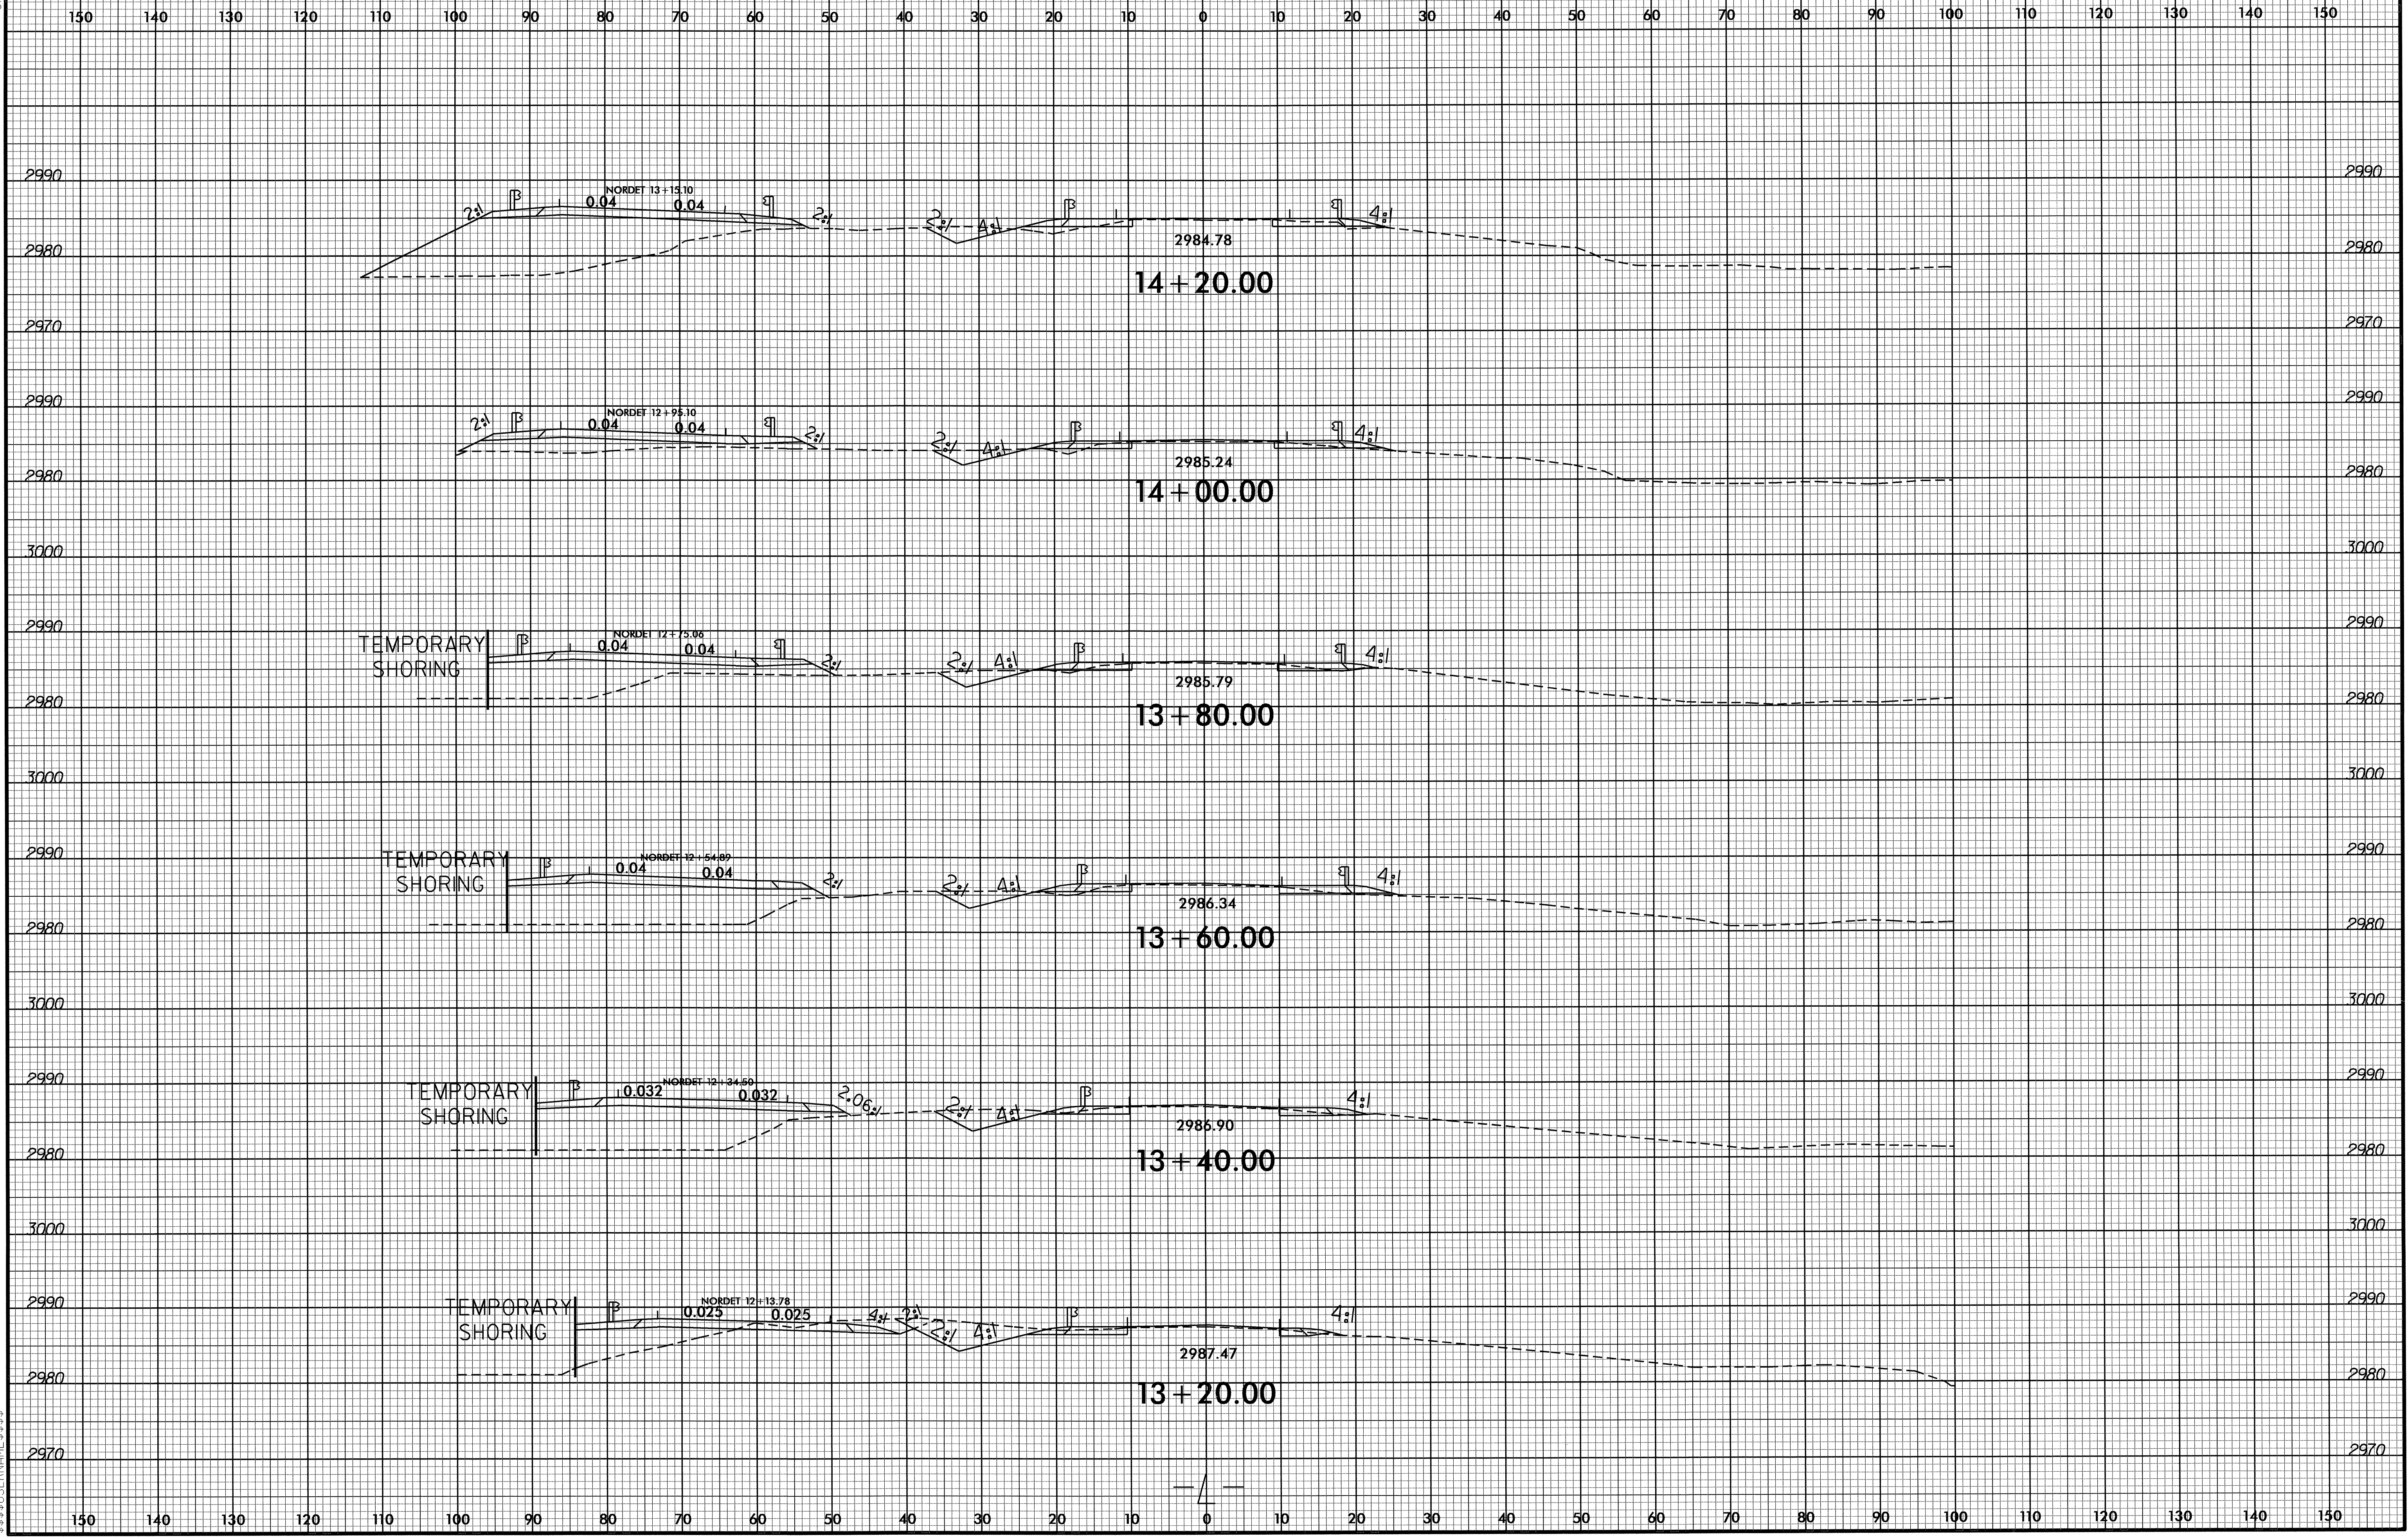


22 JAN 2015 10:35 C:\P\B-5010_Pdy_xpl.dgn

8/23/99

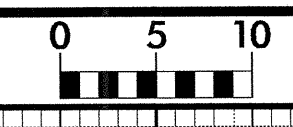


PROJ. REFERENCE NO. B-5010	SHEET NO. X-5
-------------------------------	------------------

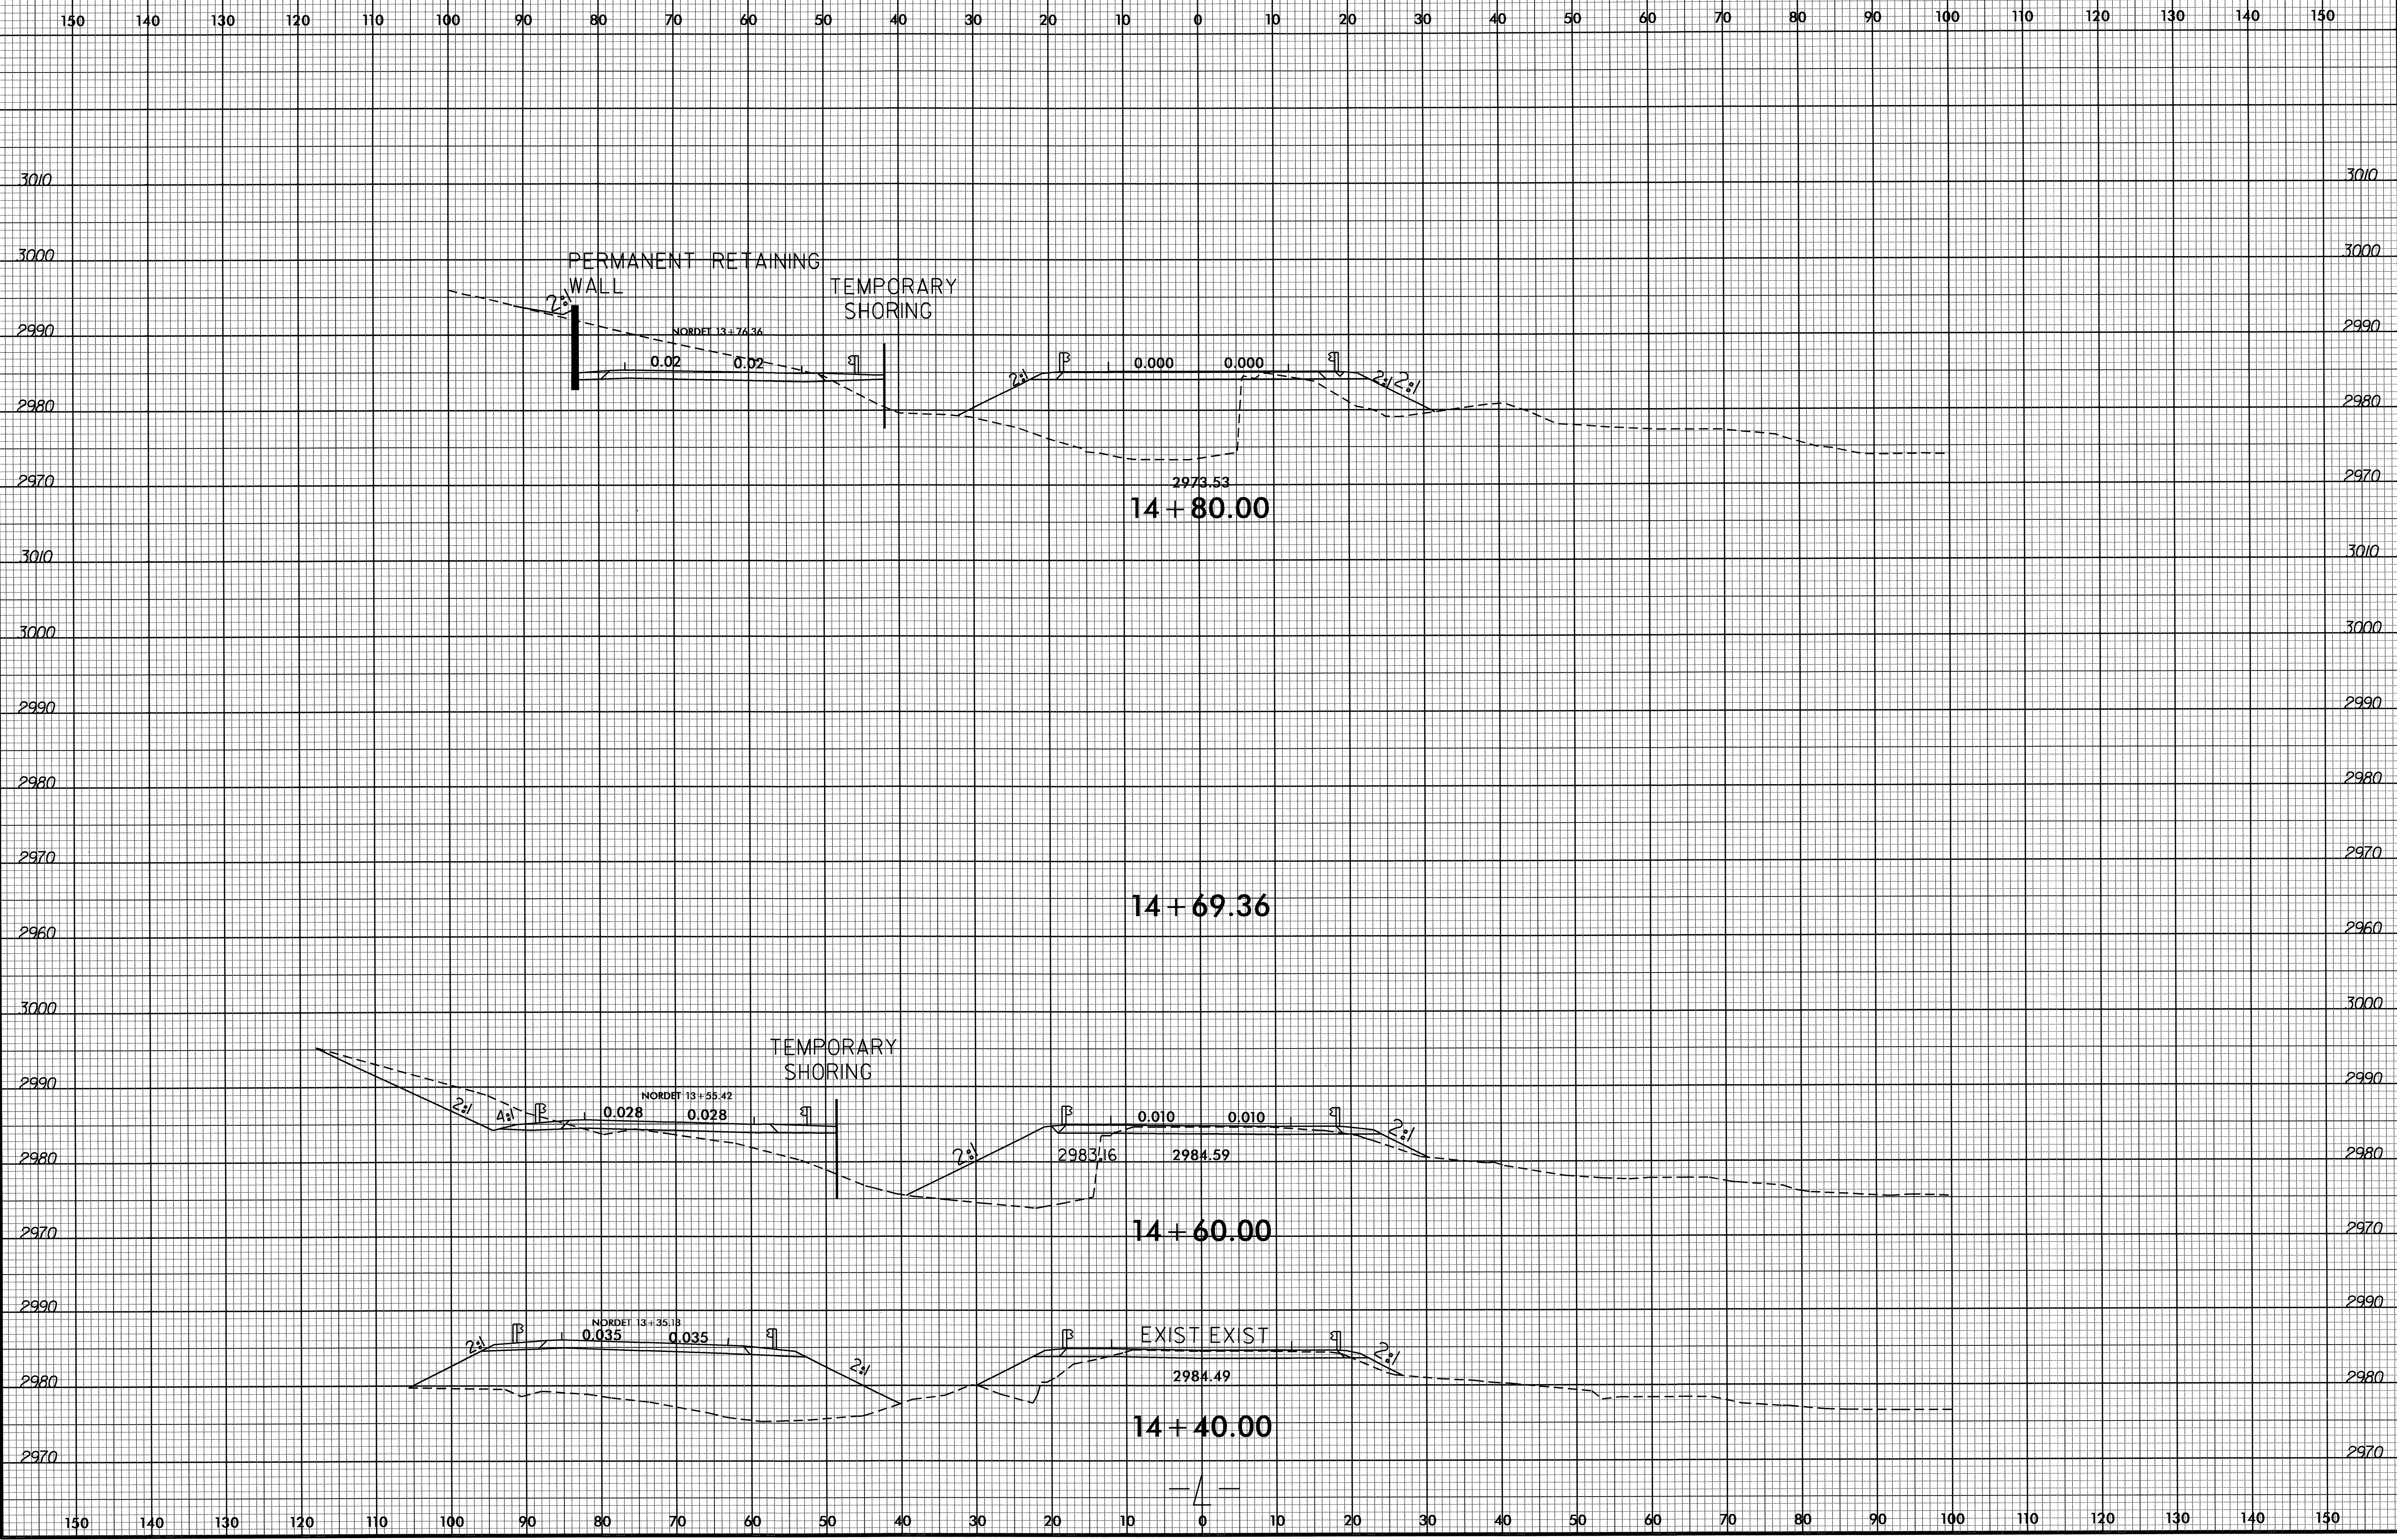


23-JAN-2013 10:27
 R:\PROJECTS\B-5010-Road\p11.dgn
 \$\$\$\$USER\$\$\$\$

150 140 130 120 110 100 90 80 70 60 50 40 30 20 10 0 10 20 30 40 50 60 70 80 90 100 110 120 130 140 150

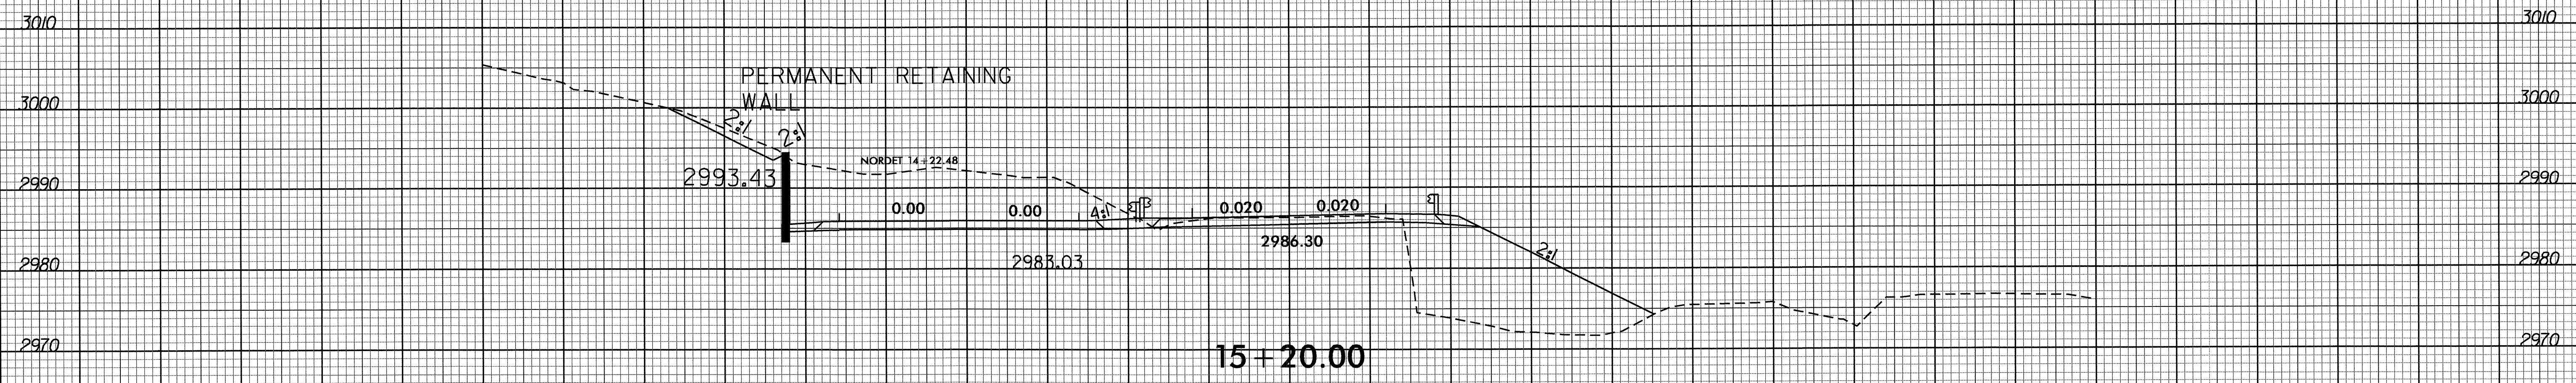


3010 3000 2990 2980 2970 3060 3050 3040 3030 3020 3010 3000 2990 2980 2970

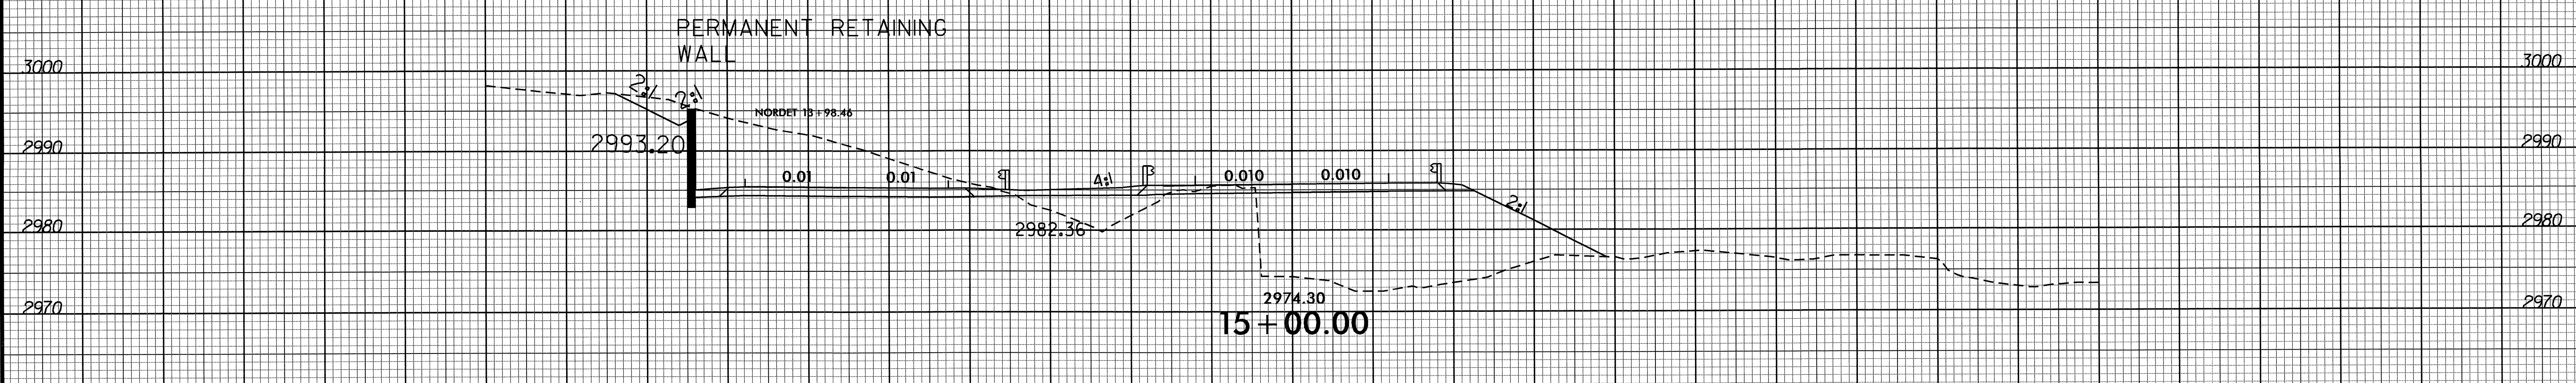


150 140 130 120 110 100 90 80 70 60 50 40 30 20 10 0 10 20 30 40 50 60 70 80 90 100 110 120 130 140 150

8/23/99

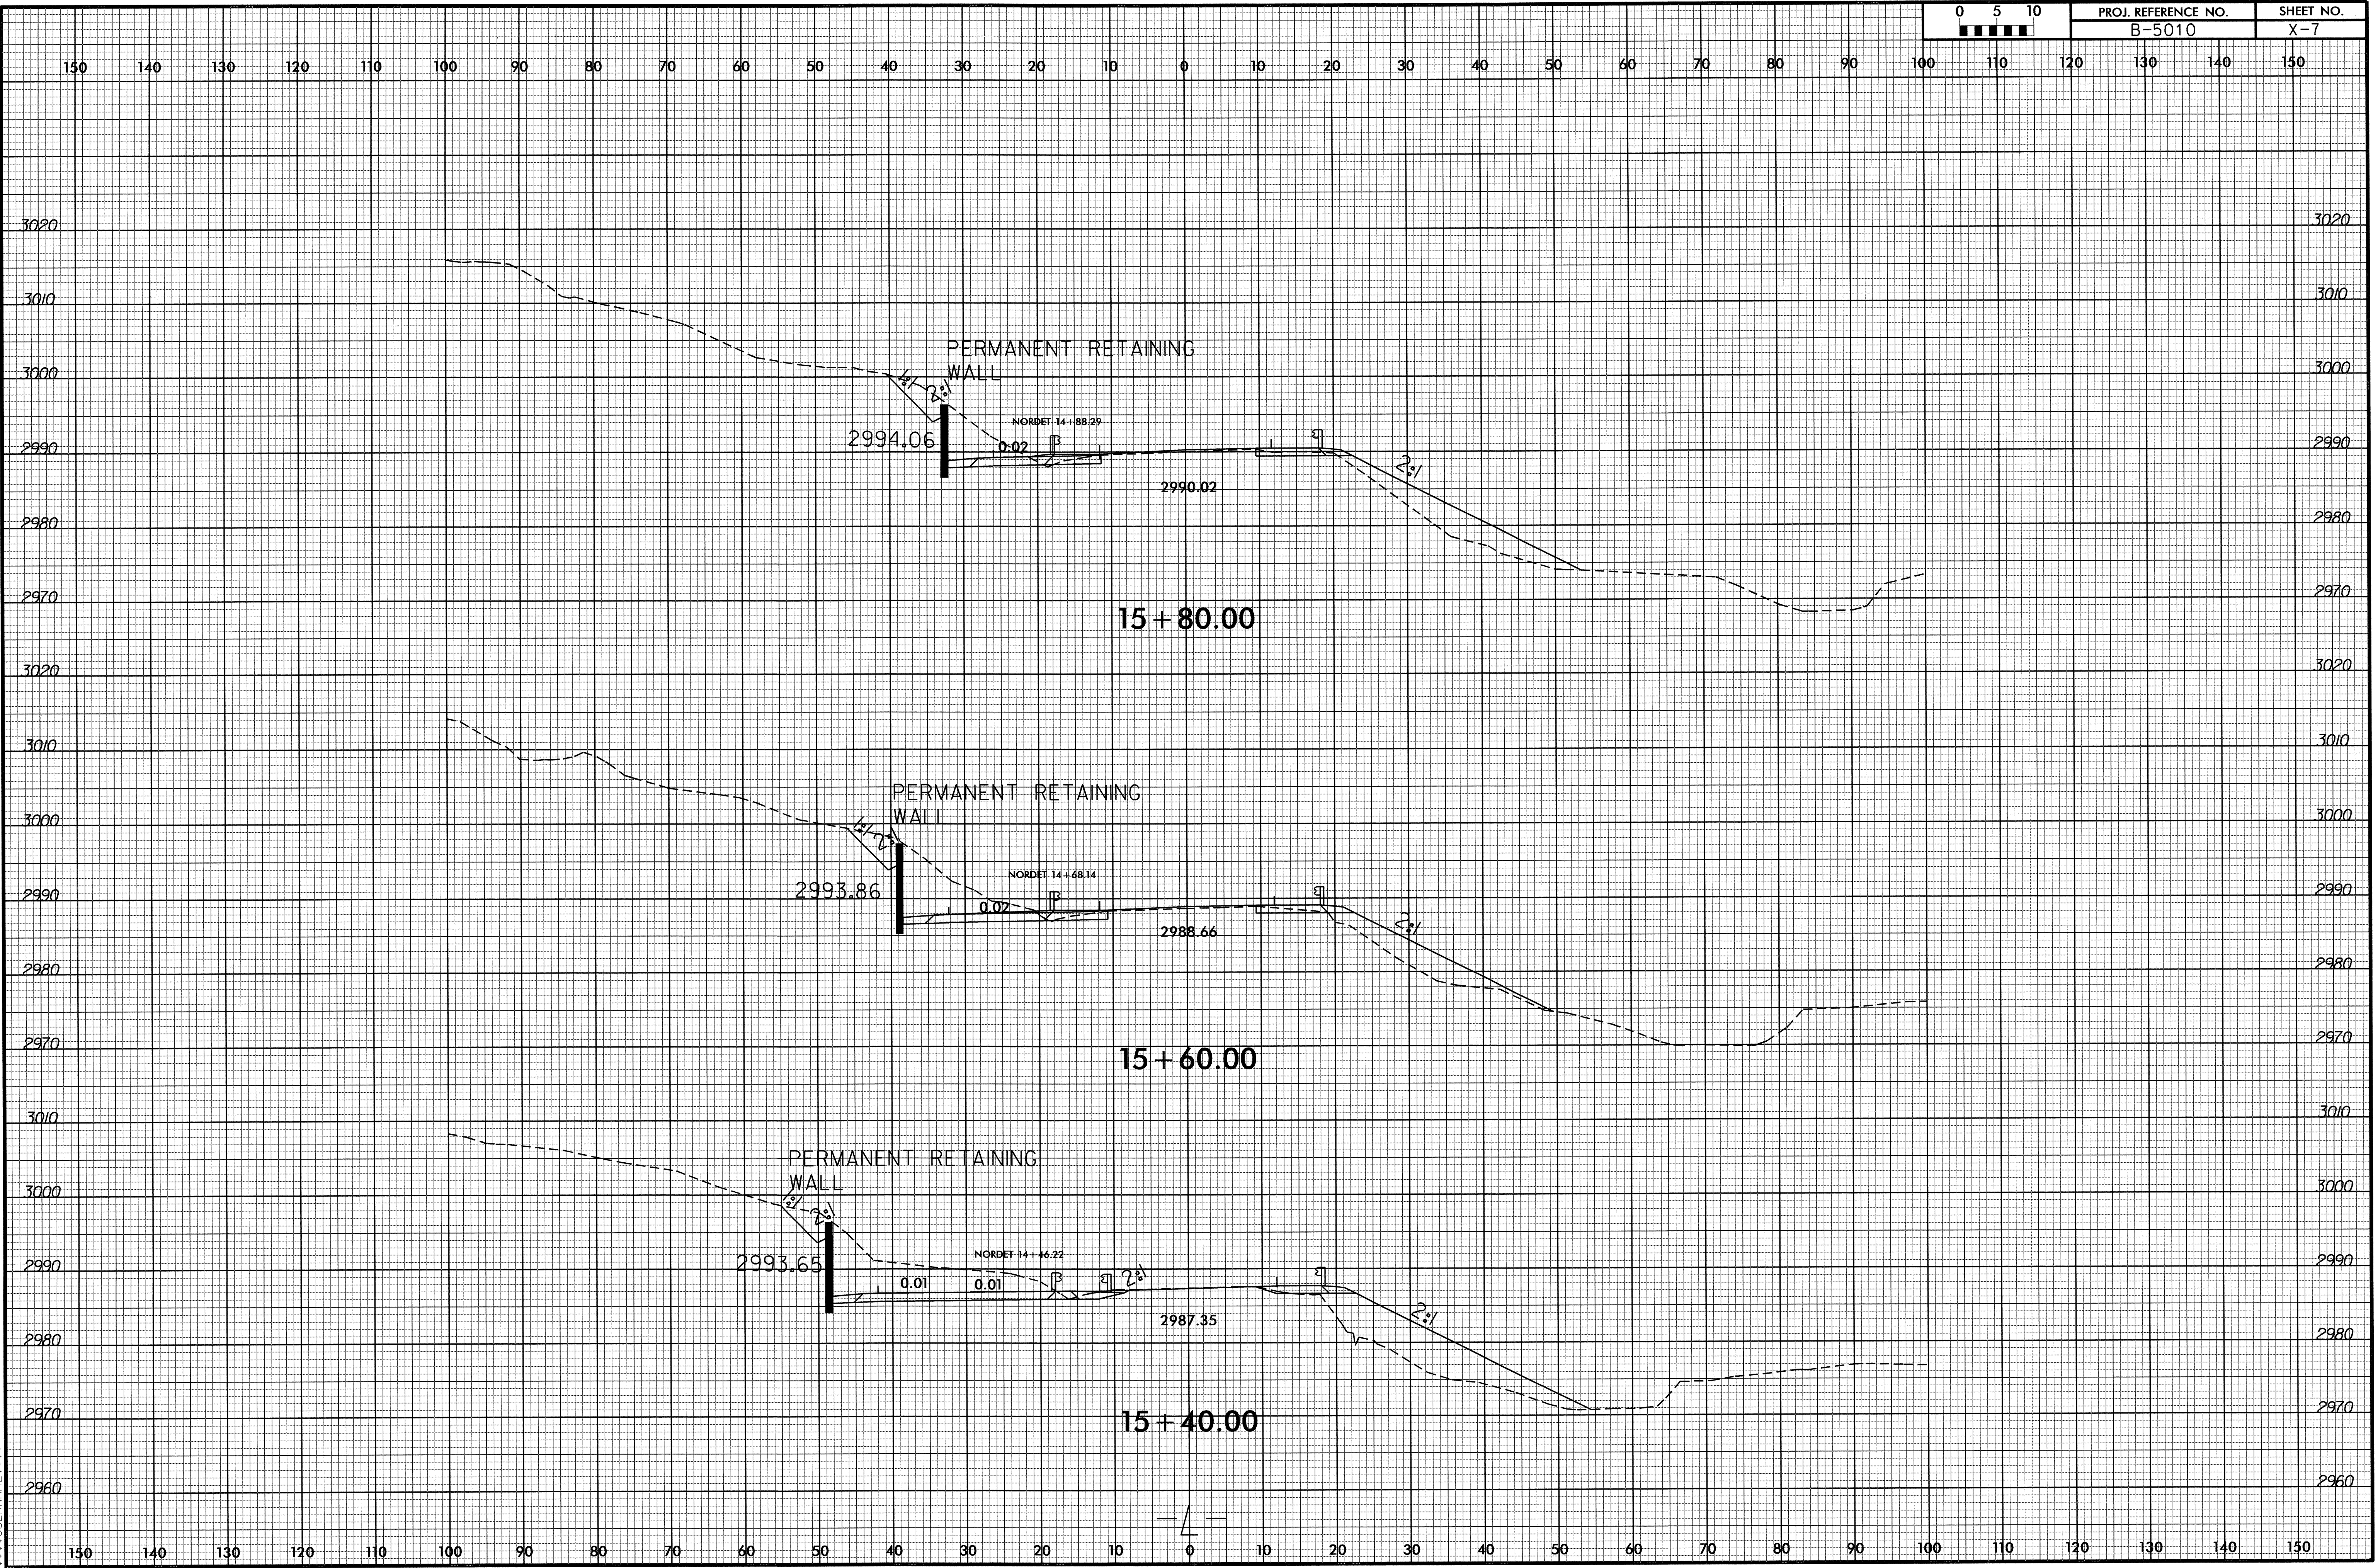


22-JAN-2013 10:38
C:\Roadway\XSC\B-5010_L_Rdy_xpl.dgn
\$\$\$\$USERNAME\$\$\$\$



8/23/99

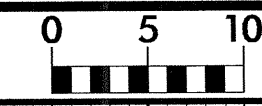


PROJ. REFERENCE NO.	SHEET NO.
B-5010	X-8

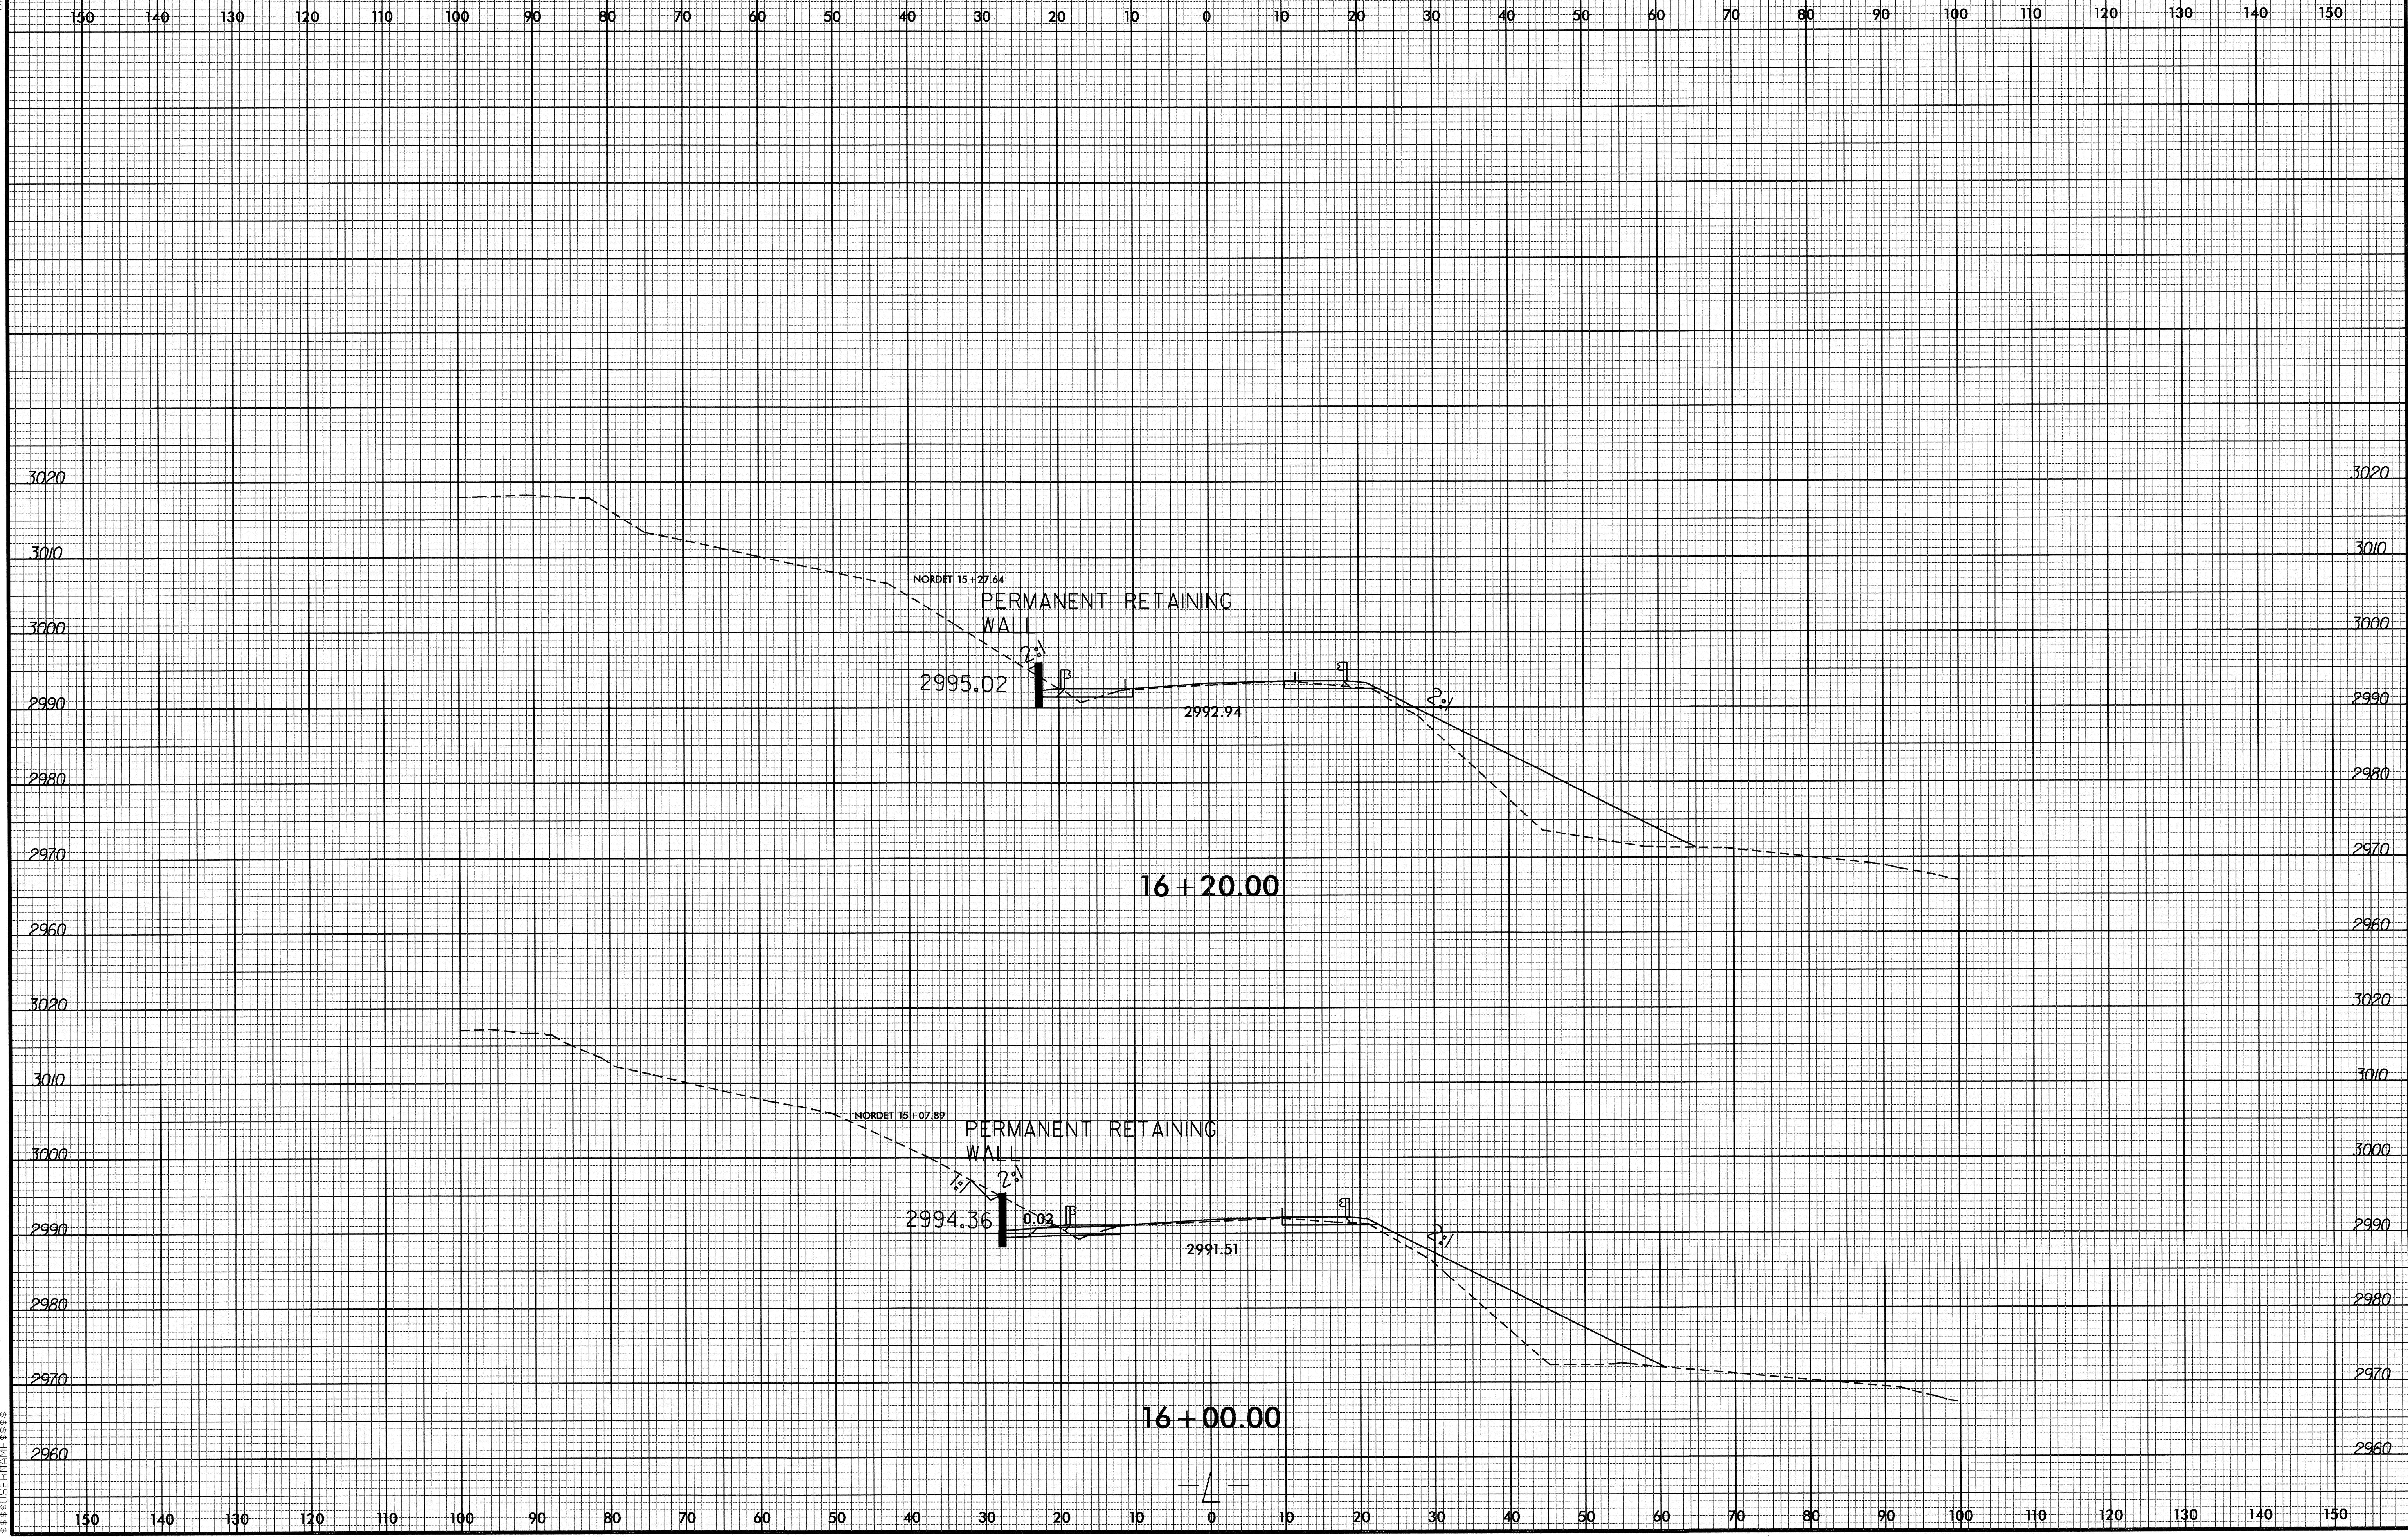

23-JAN-2003 10:21
E:\PROJECTS\B-5010_Pdu-xpl.dgn

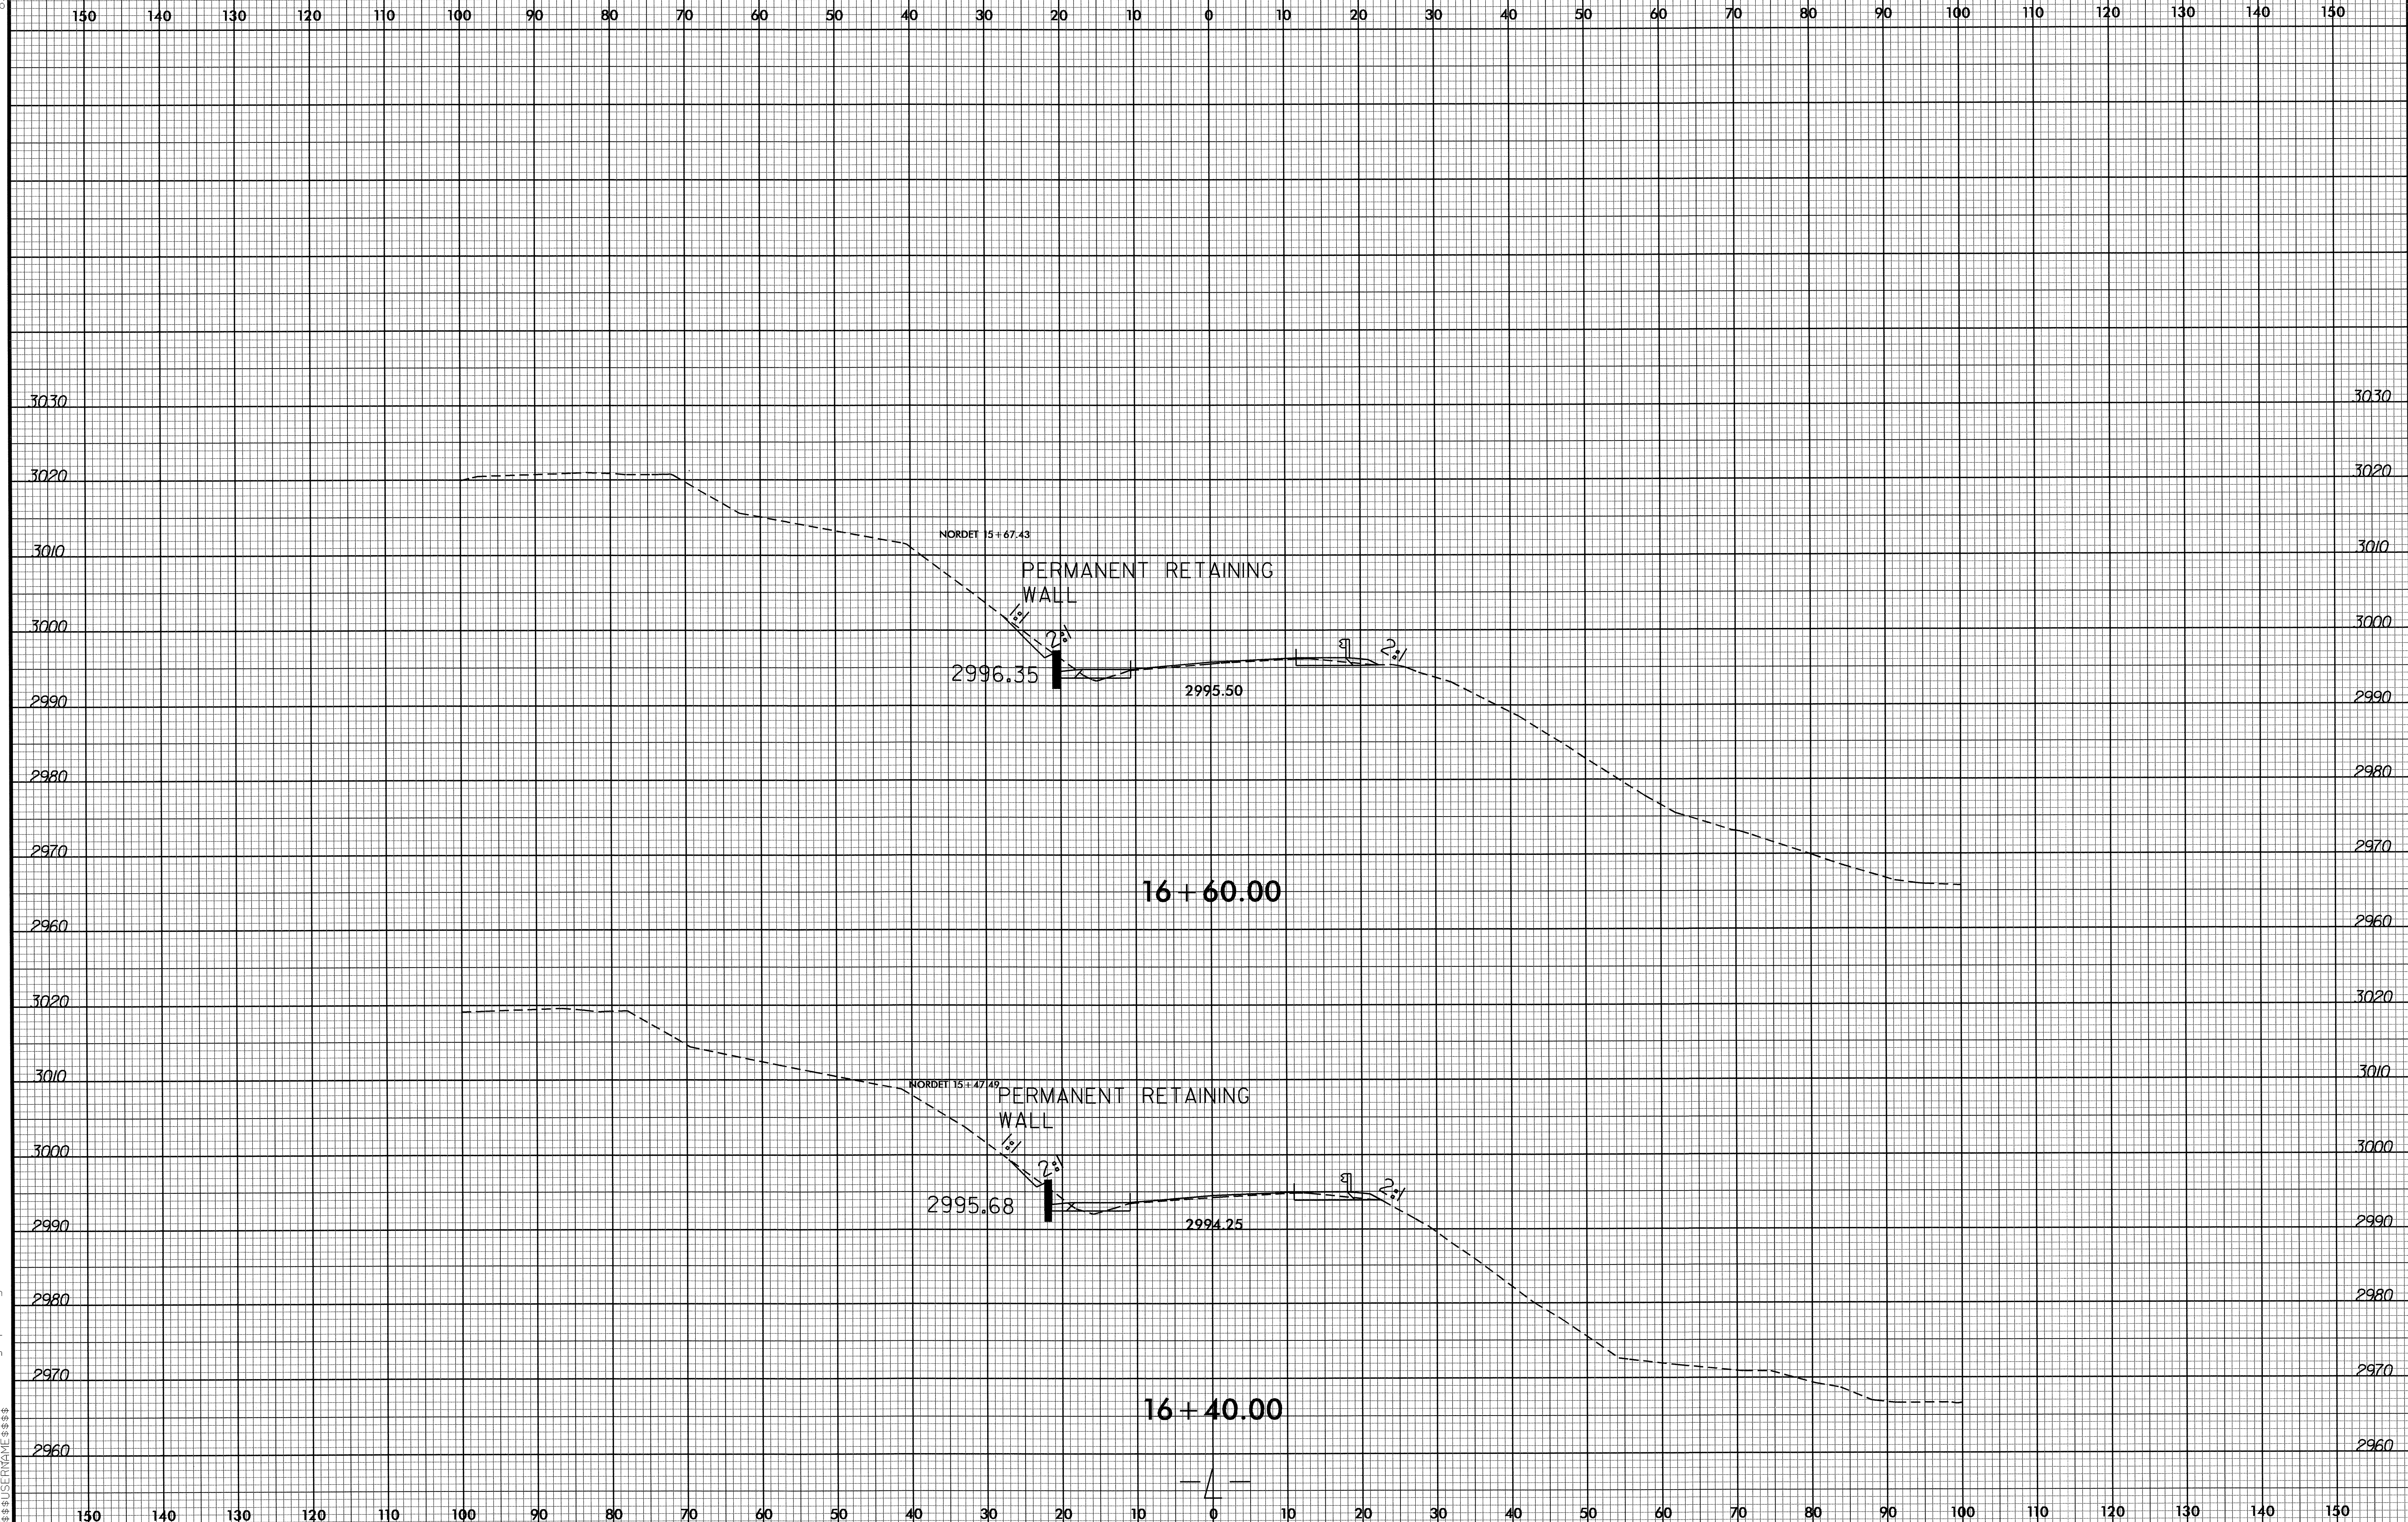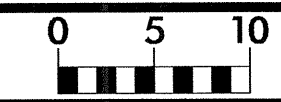

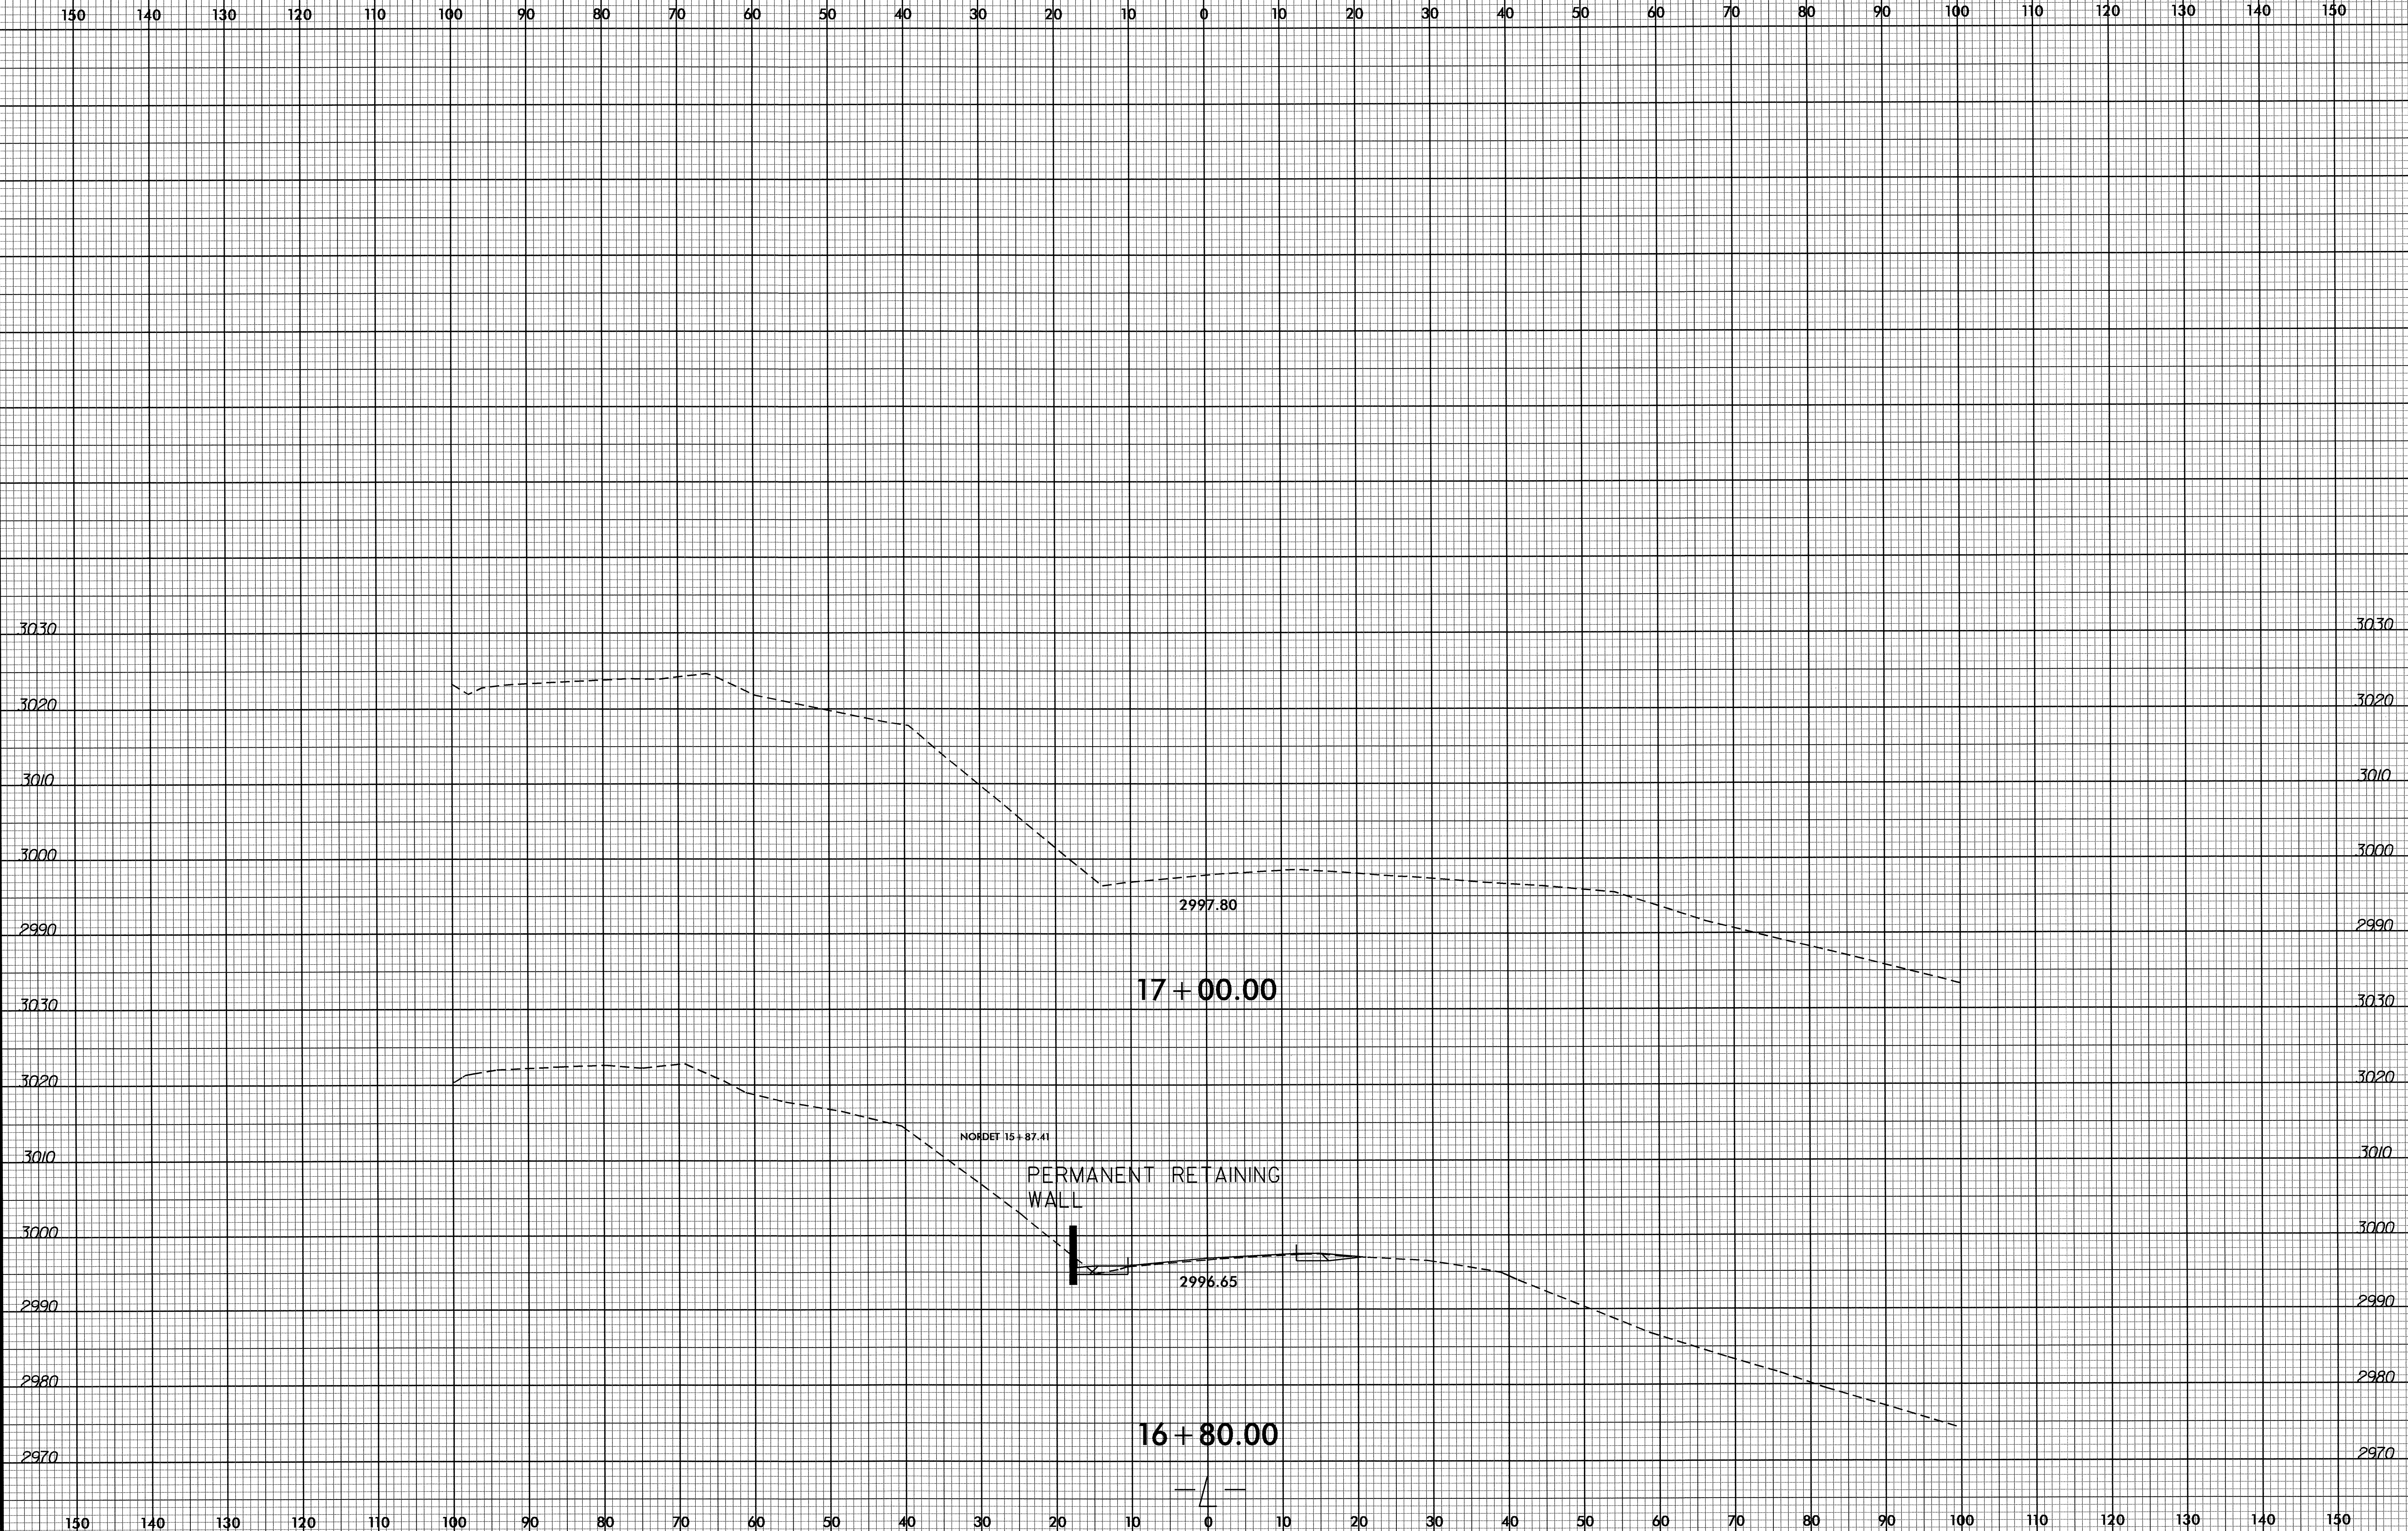


8/23/99



PROJ. REFERENCE NO.
B-5010

SHEET NO.
X-11

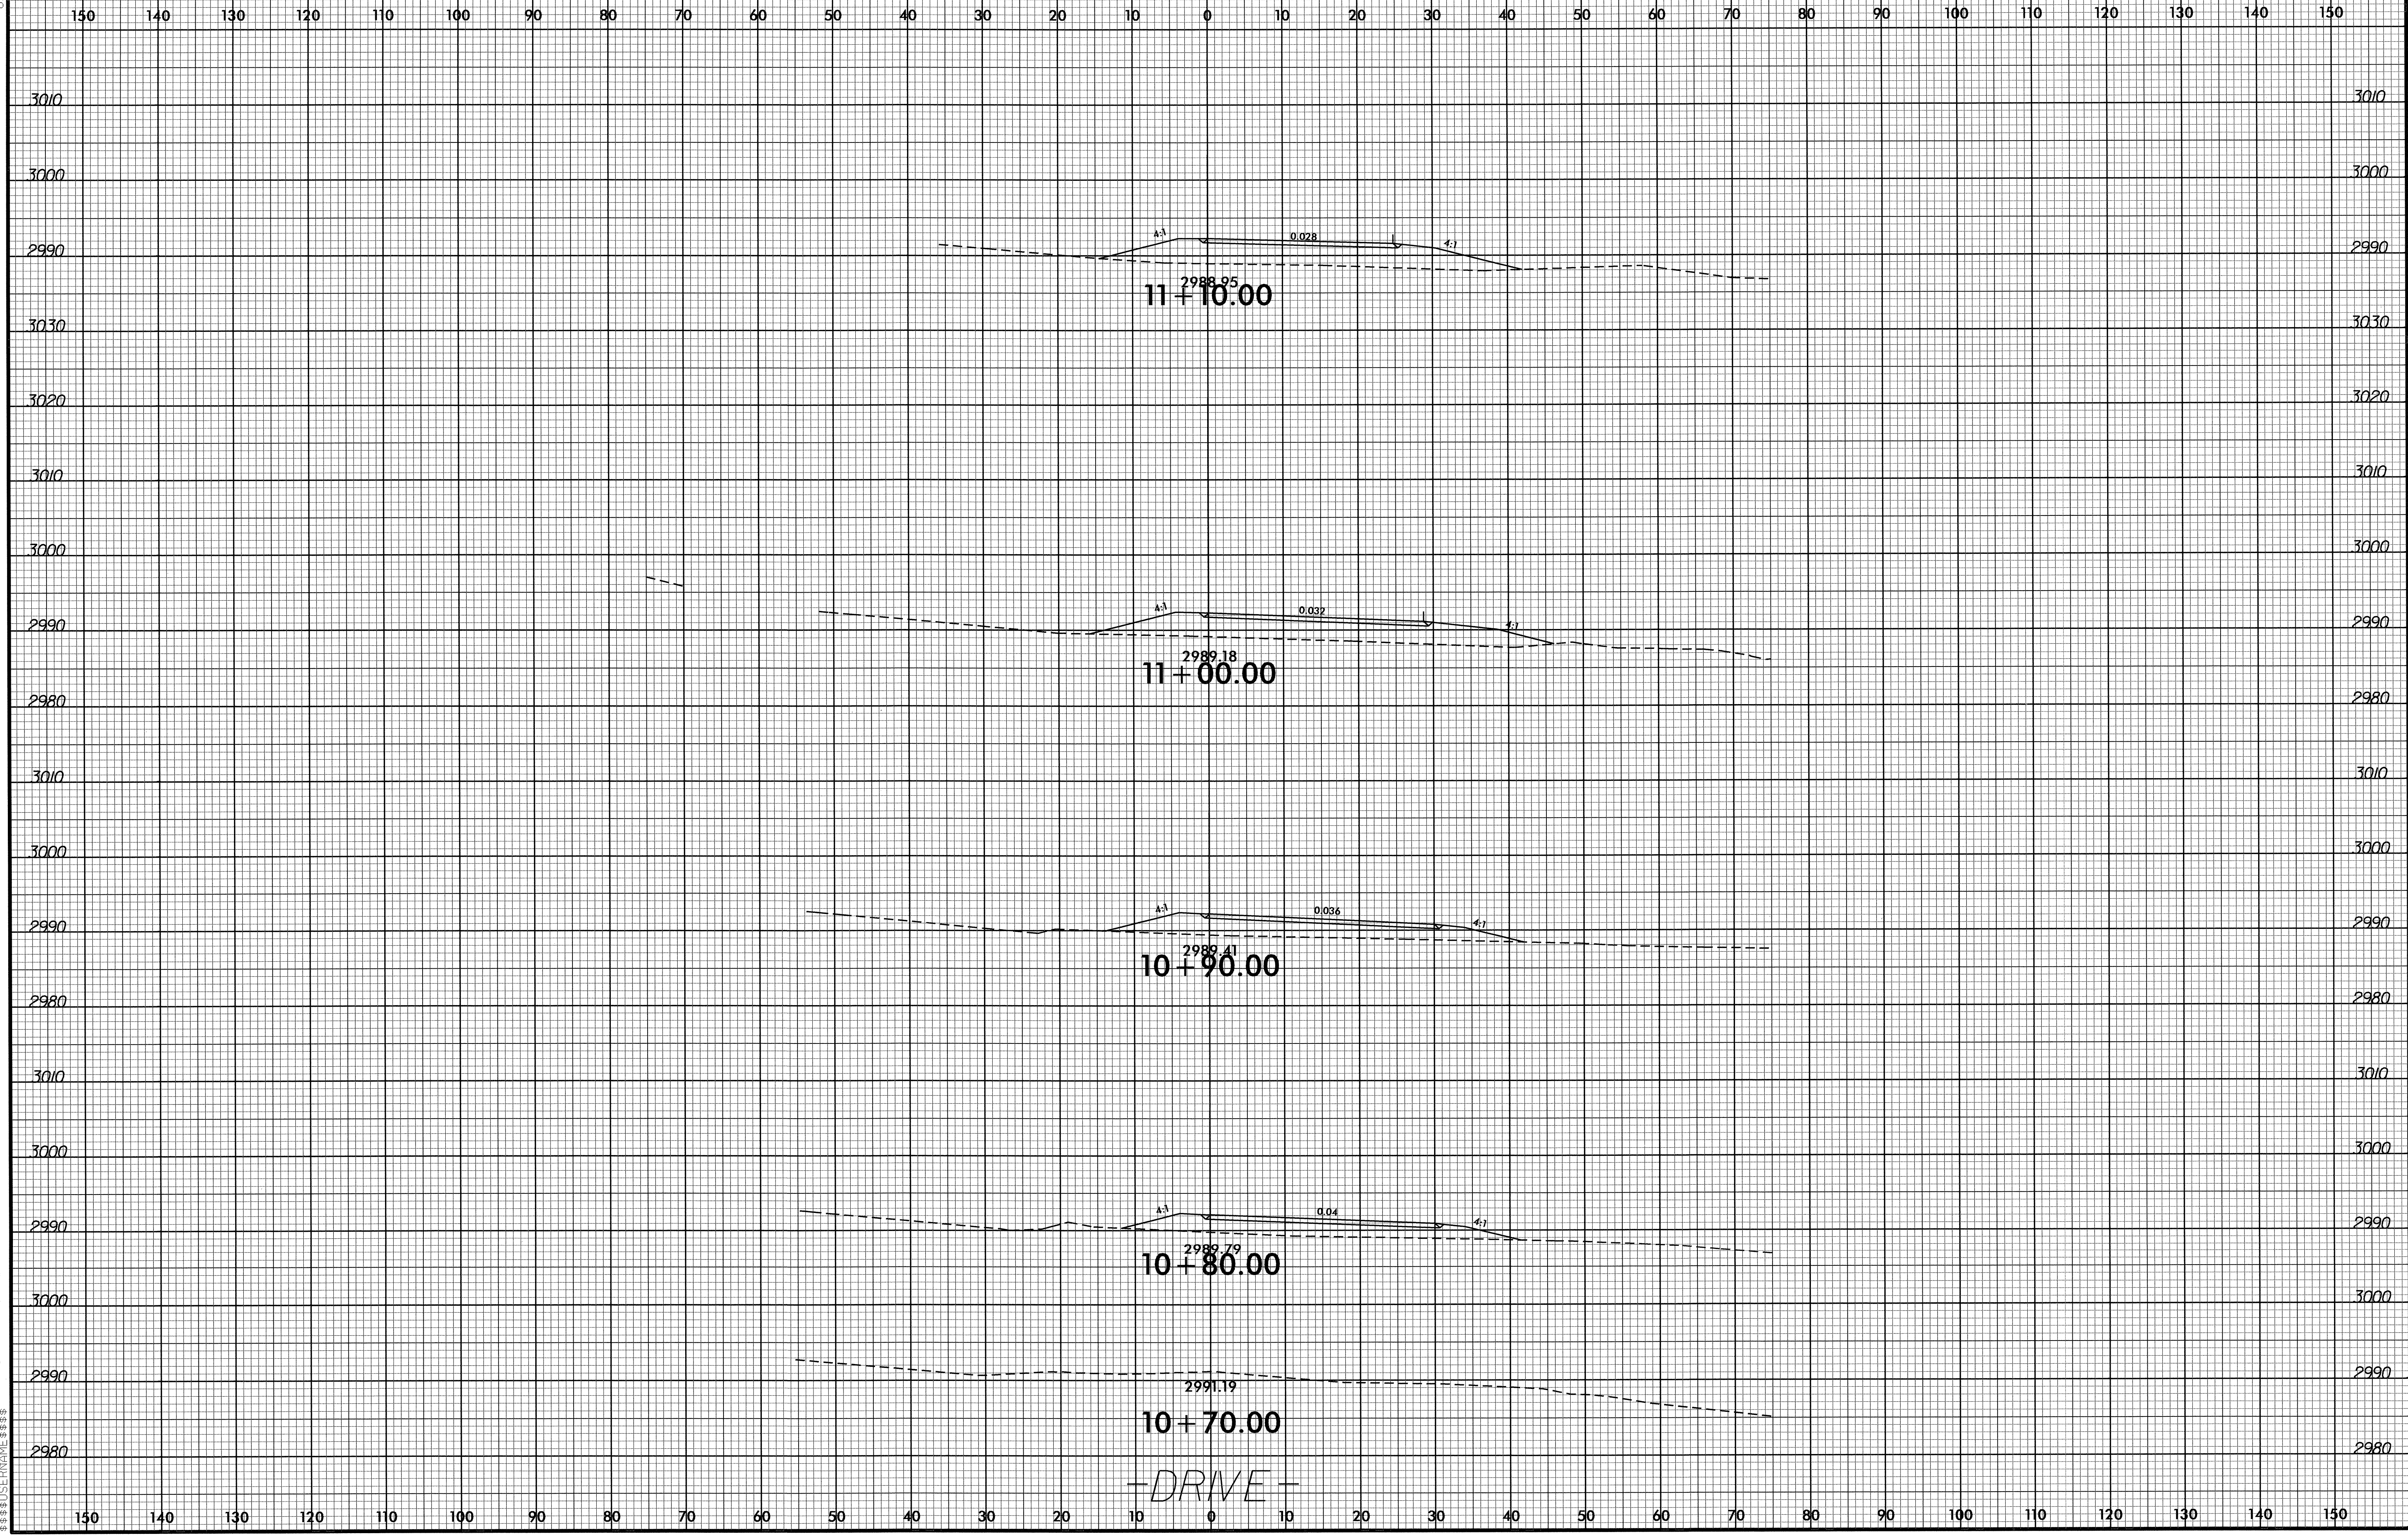


23-JAN-2013 10:35:50 B-5010_rdy_DRIVE_xpl.dgn

8/23/99




PROJ. REFERENCE NO. B-5010	SHEET NO. X-12
-------------------------------	-------------------

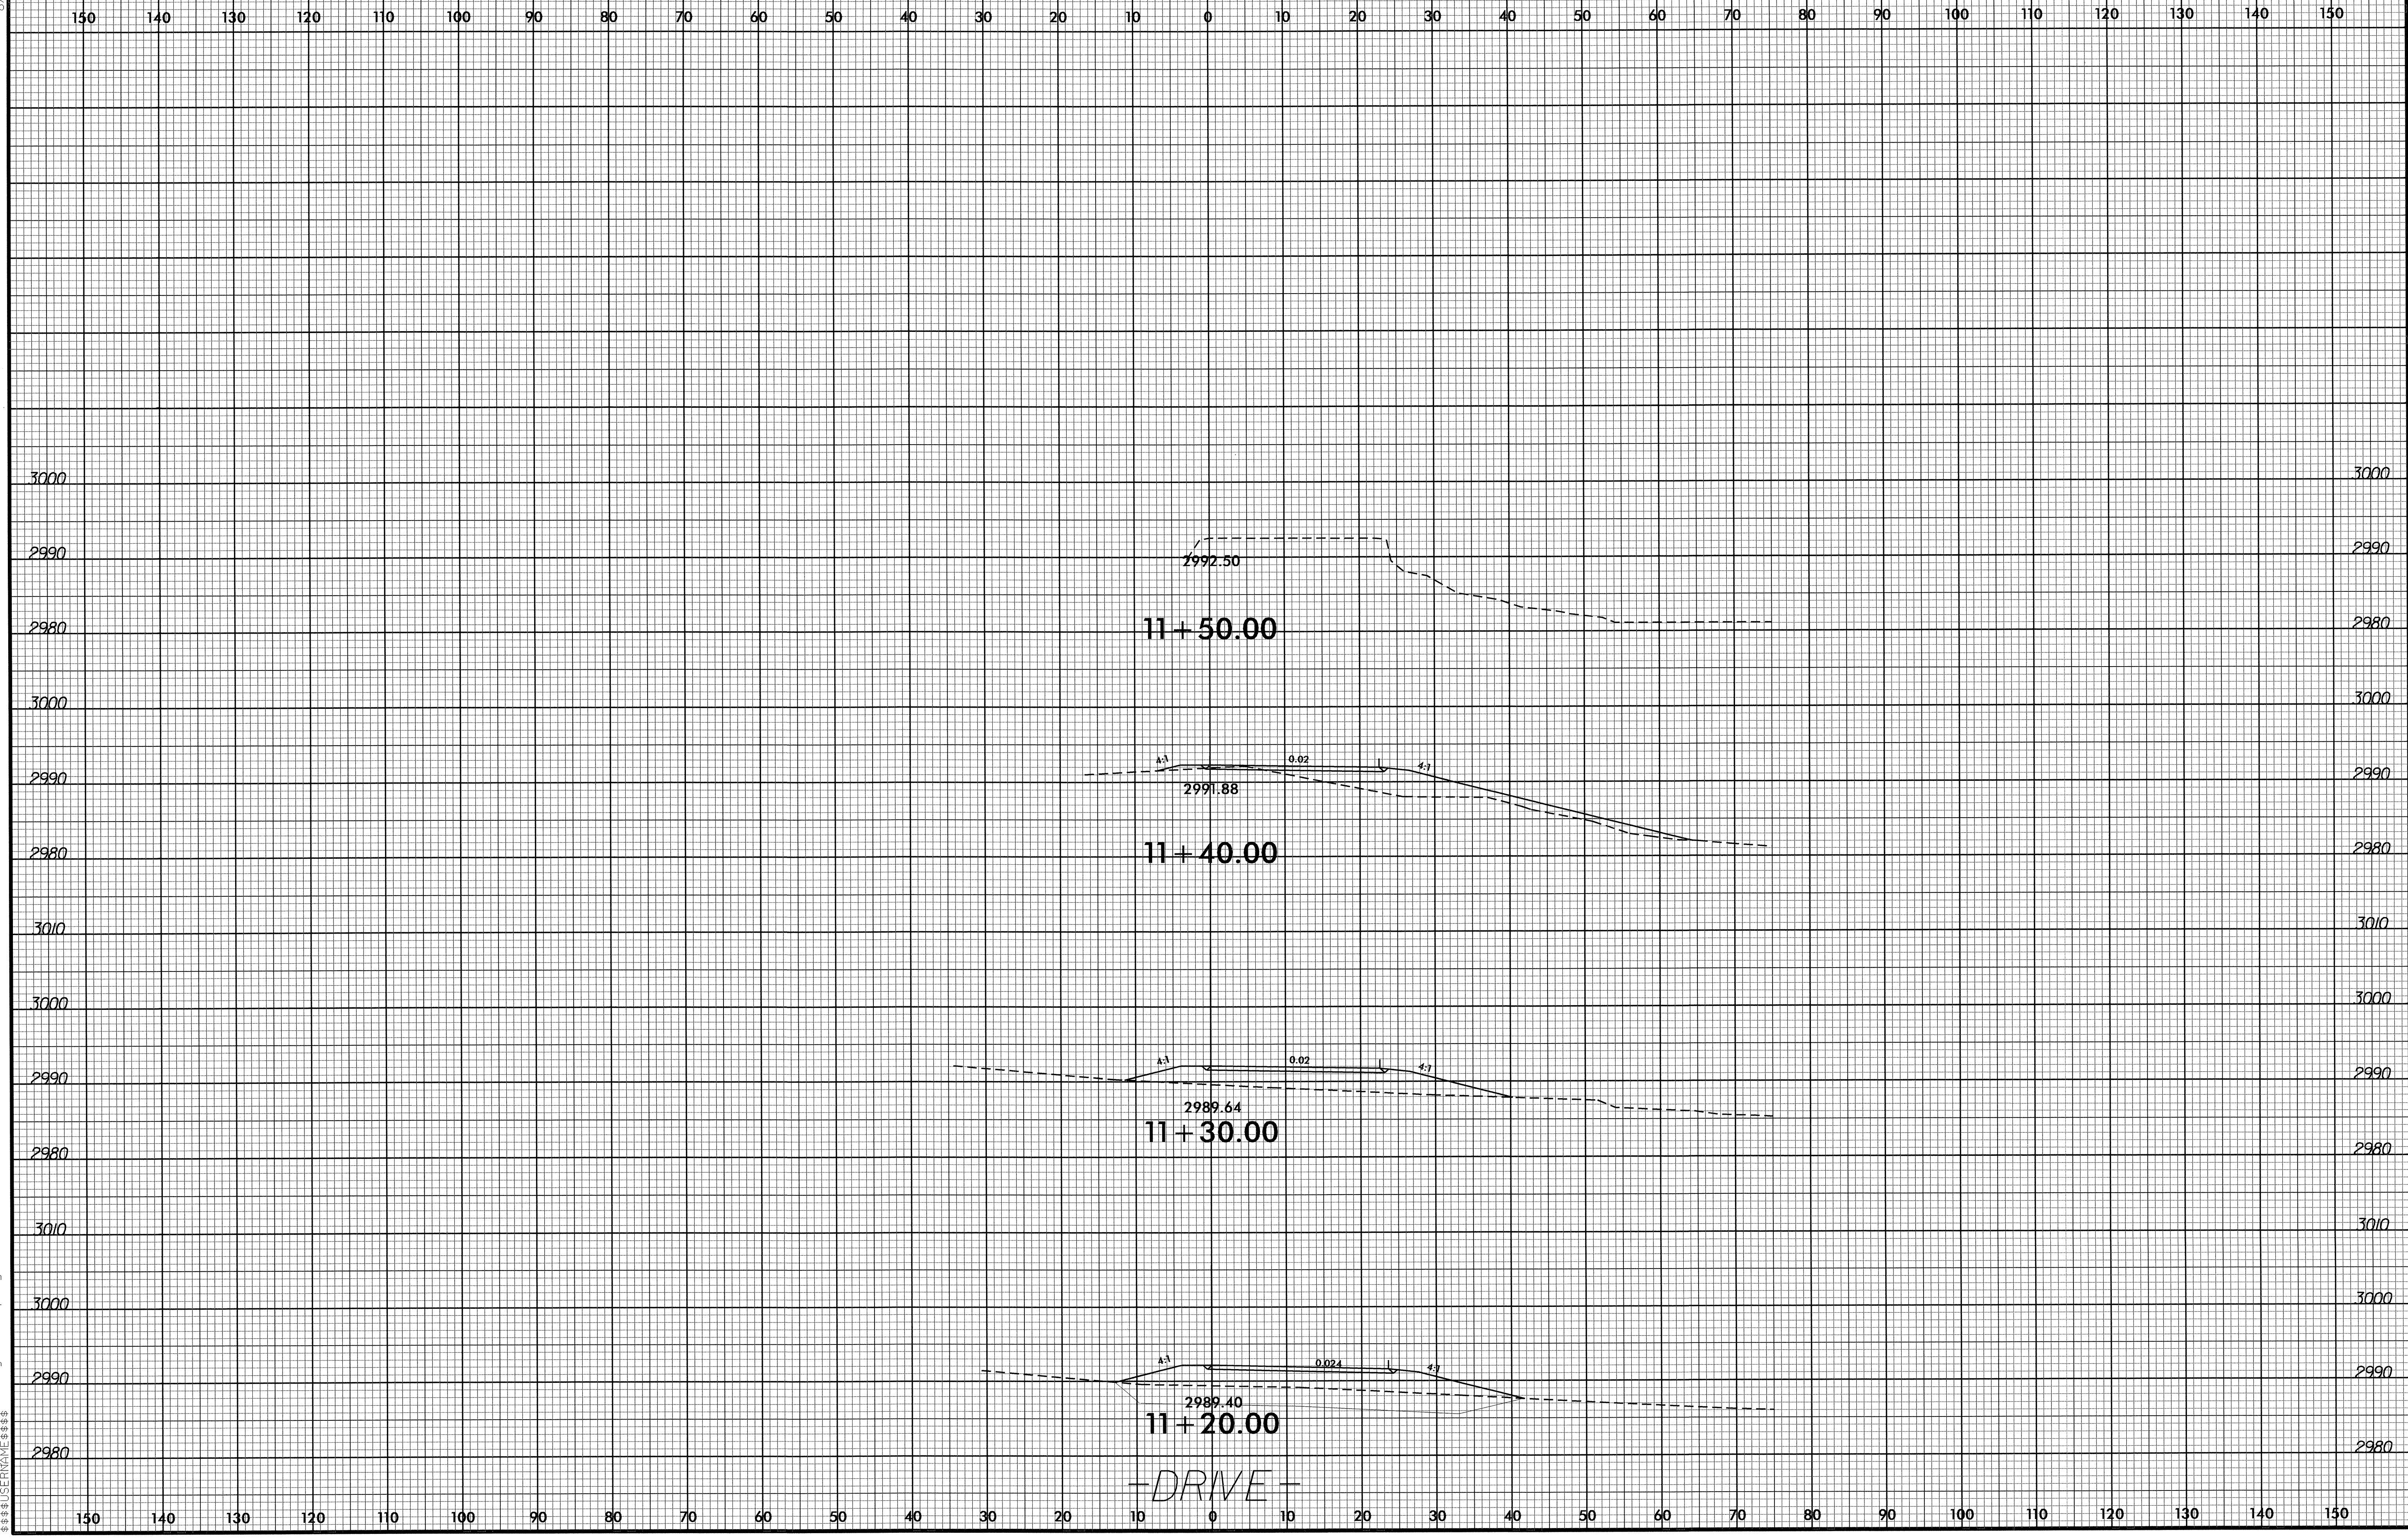

23-JAN-2013 10:34
R:\PROJECTS\B-5010-X-12\DRIVE.dgn

8/23/99

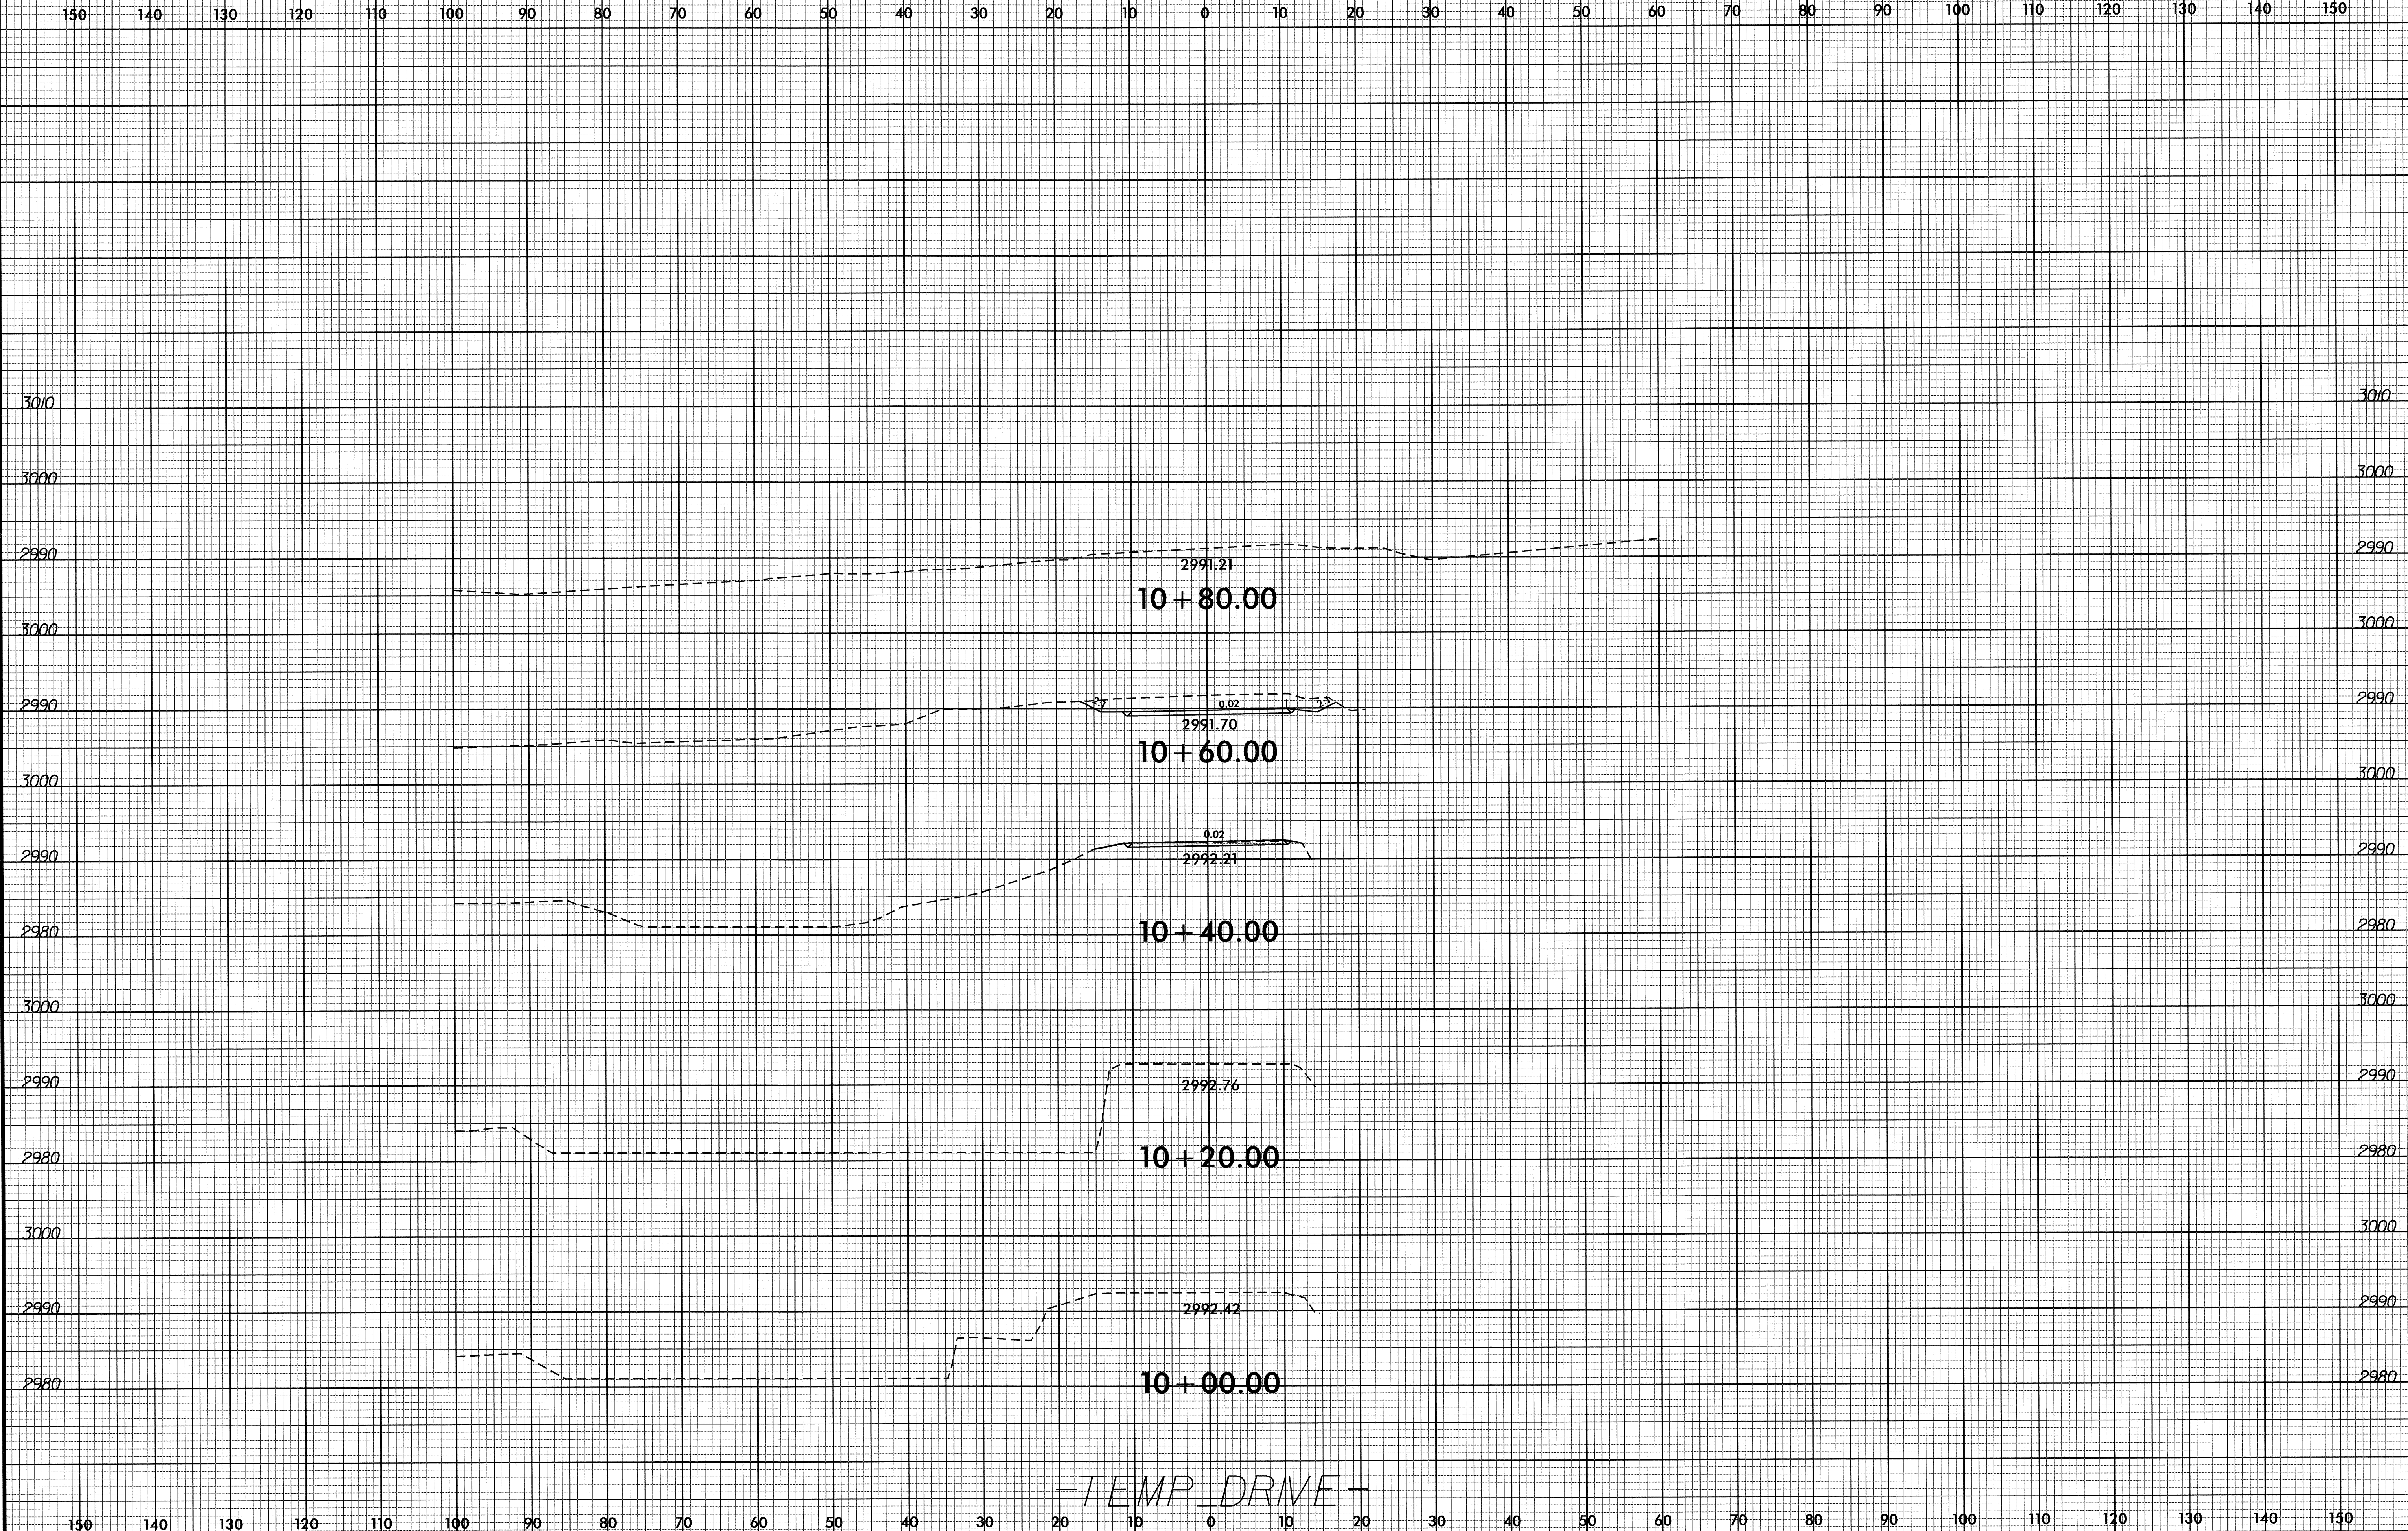

TEMP DRIVE

23-JAN-2013 10:36
P:\Roadwork\XSO-B-5010\Redy-TEMP_DRIVE_XPL.dgn
\$\$\$\$\$USERNAME\$\$\$\$