


TIP PROJECT: B-4946

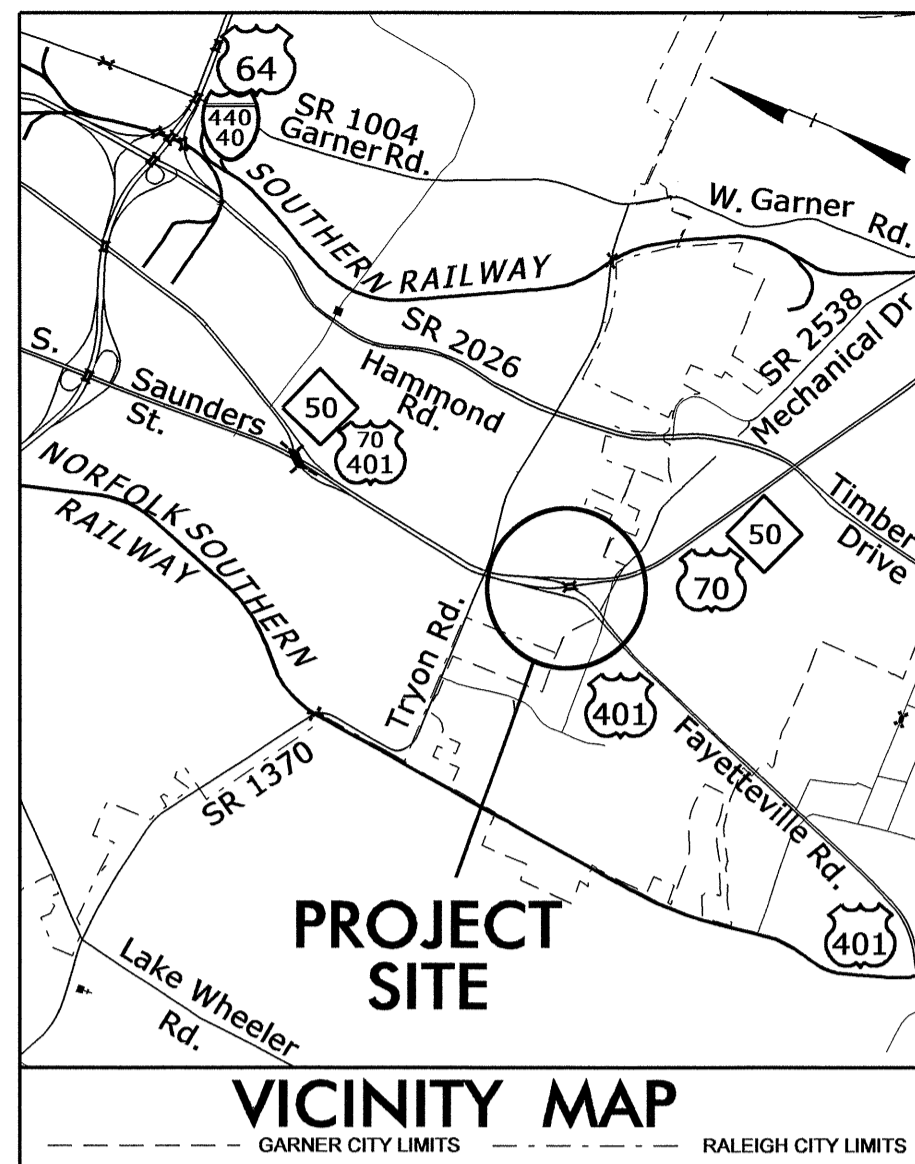


STATE OF NORTH CAROLINA  
DIVISION OF HIGHWAYS

T.I.P. NO.	SHEET NO.
B-4946	UO-1

**UTILITIES BY OTHERS PLANS  
WAKE COUNTY**


**LOCATION: BRIDGE #251 OVER US 401 ON US 70/NC 50**  
**TYPE OF WORK: UTILITY RELOCATION**

BEGIN TIP PROJECT B-4946  
-L\_EBL- STA 17+00.00

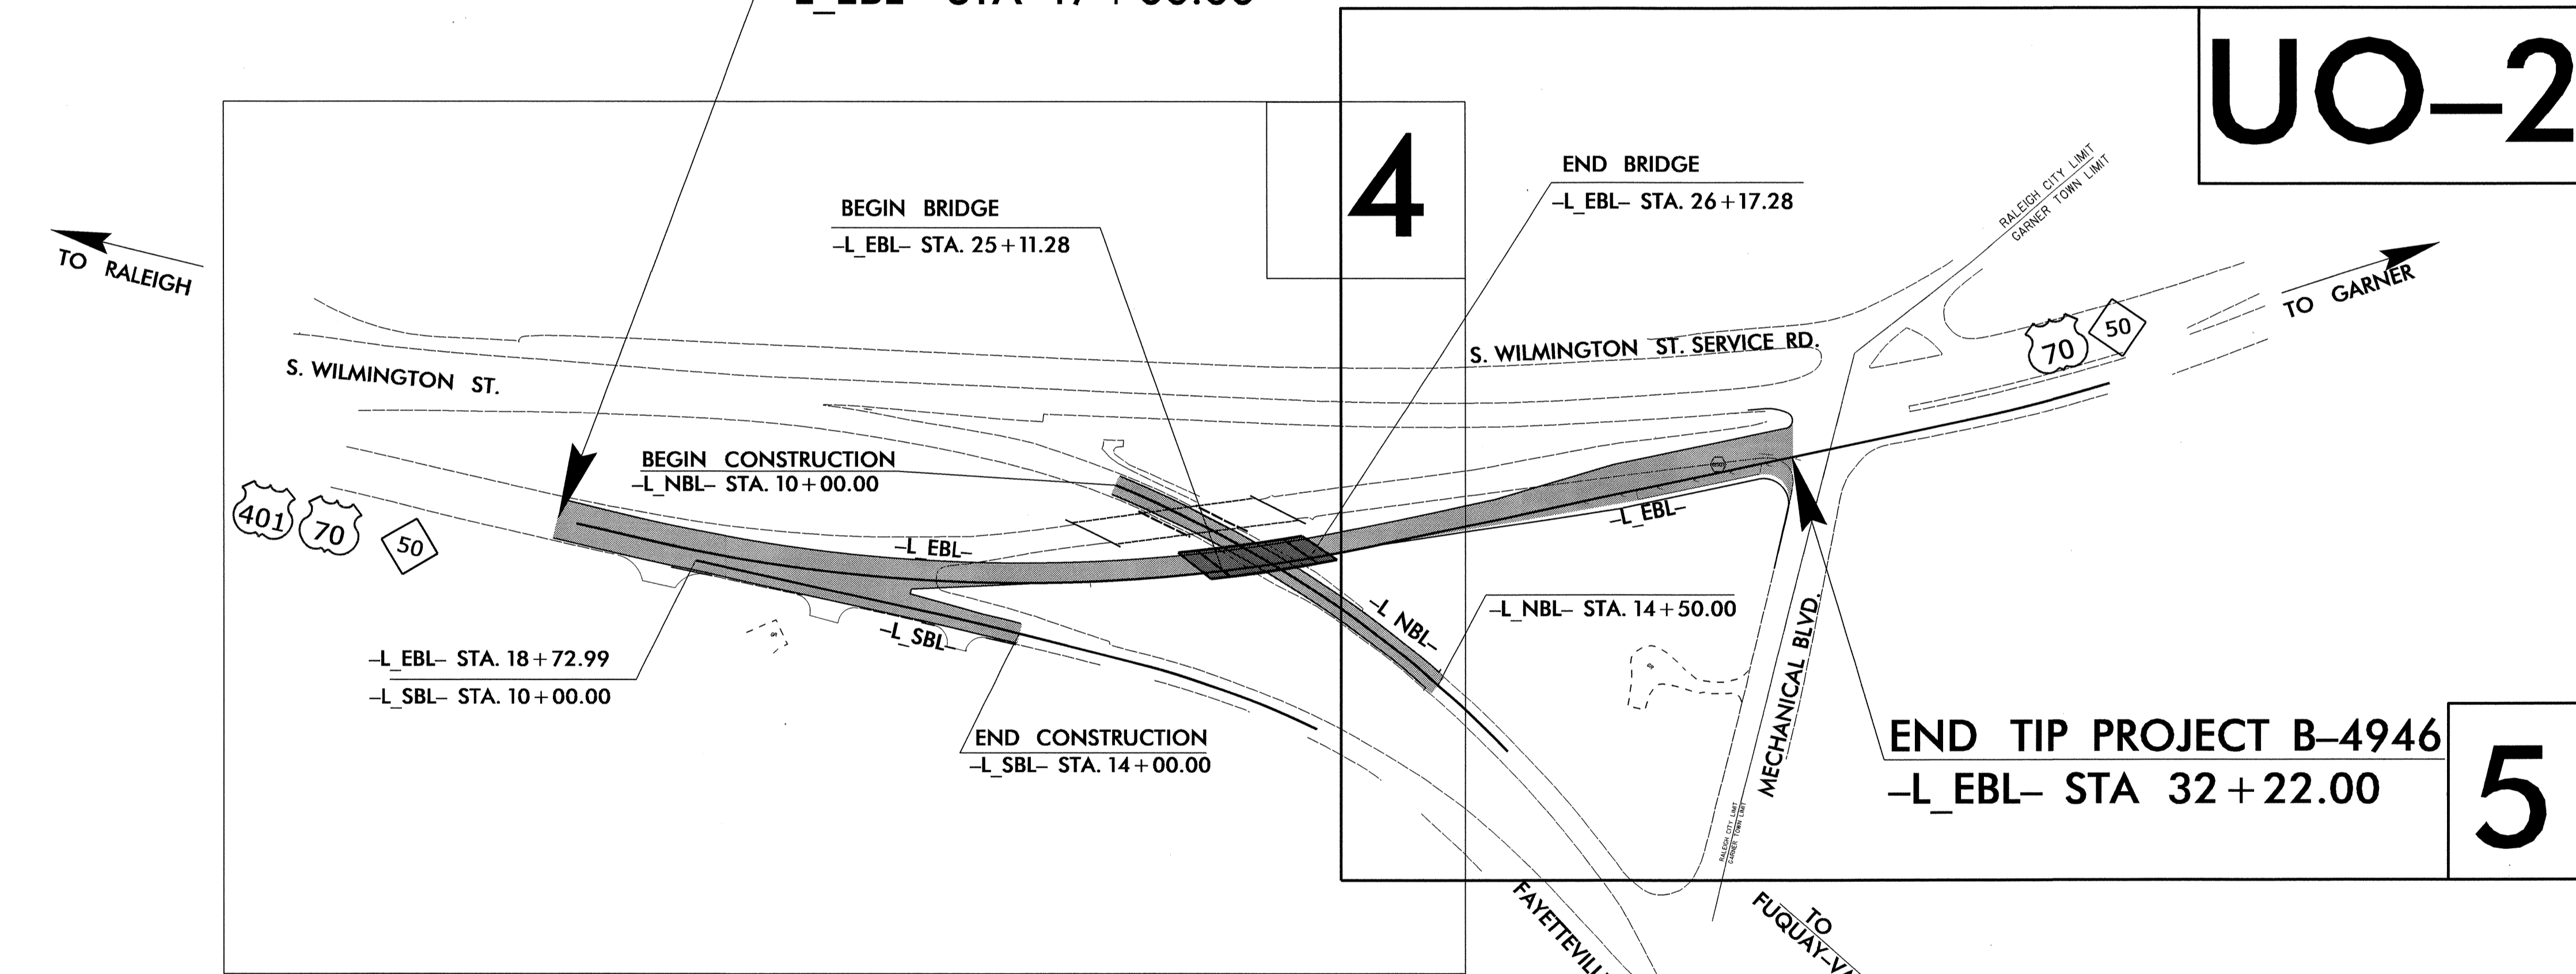

CLEARING ON THIS PROJECT SHALL BE PERFORMED TO THE LIMITS ESTABLISHED BY METHOD ??.

THIS PROJECT IS WITHIN THE CITY LIMITS OF RALEIGH.

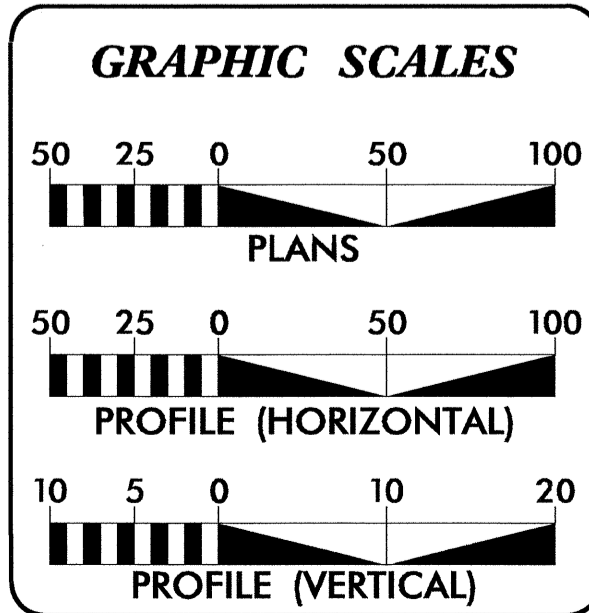

SHEET NO.	DESCRIPTION
UO-1	TITLE SHEET
UO-2	UTILITY BY OTHERS PLAN SHEET

- UTILITY OWNERS ON PROJECT**
- (1) PROGRESS ENERGY - POWER
  - (2) DUKENET COMMUNICATIONS - TELEPHONE
  - (3) TIME WARNER CABLE - CABLE TELEVISION
  - (4) AT&T - TELEPHONE

PREPARED IN THE OFFICE OF:  
**DIVISION OF HIGHWAYS  
UTILITIES UNIT  
UTILITIES ENGINEERING**

1591 MAIL SERVICES CENTER  
RALEIGH NC 27699-1591  
PHONE (919) 707-6690  
FAX (919) 250-4151

**Roger Worthington, P.E.** UTILITIES SECTION ENGINEER  
**Steve McKee, P.E.** UTILITIES SQUAD LEADER PROJECT ENGINEER  
**Donald Proper** UTILITIES PROJECT DESIGNER

