







8/23/99

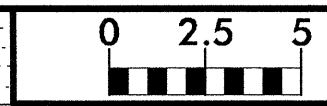

PROJ. REFERENCE NO. B-4325	SHEET NO. X-1
-------------------------------	------------------

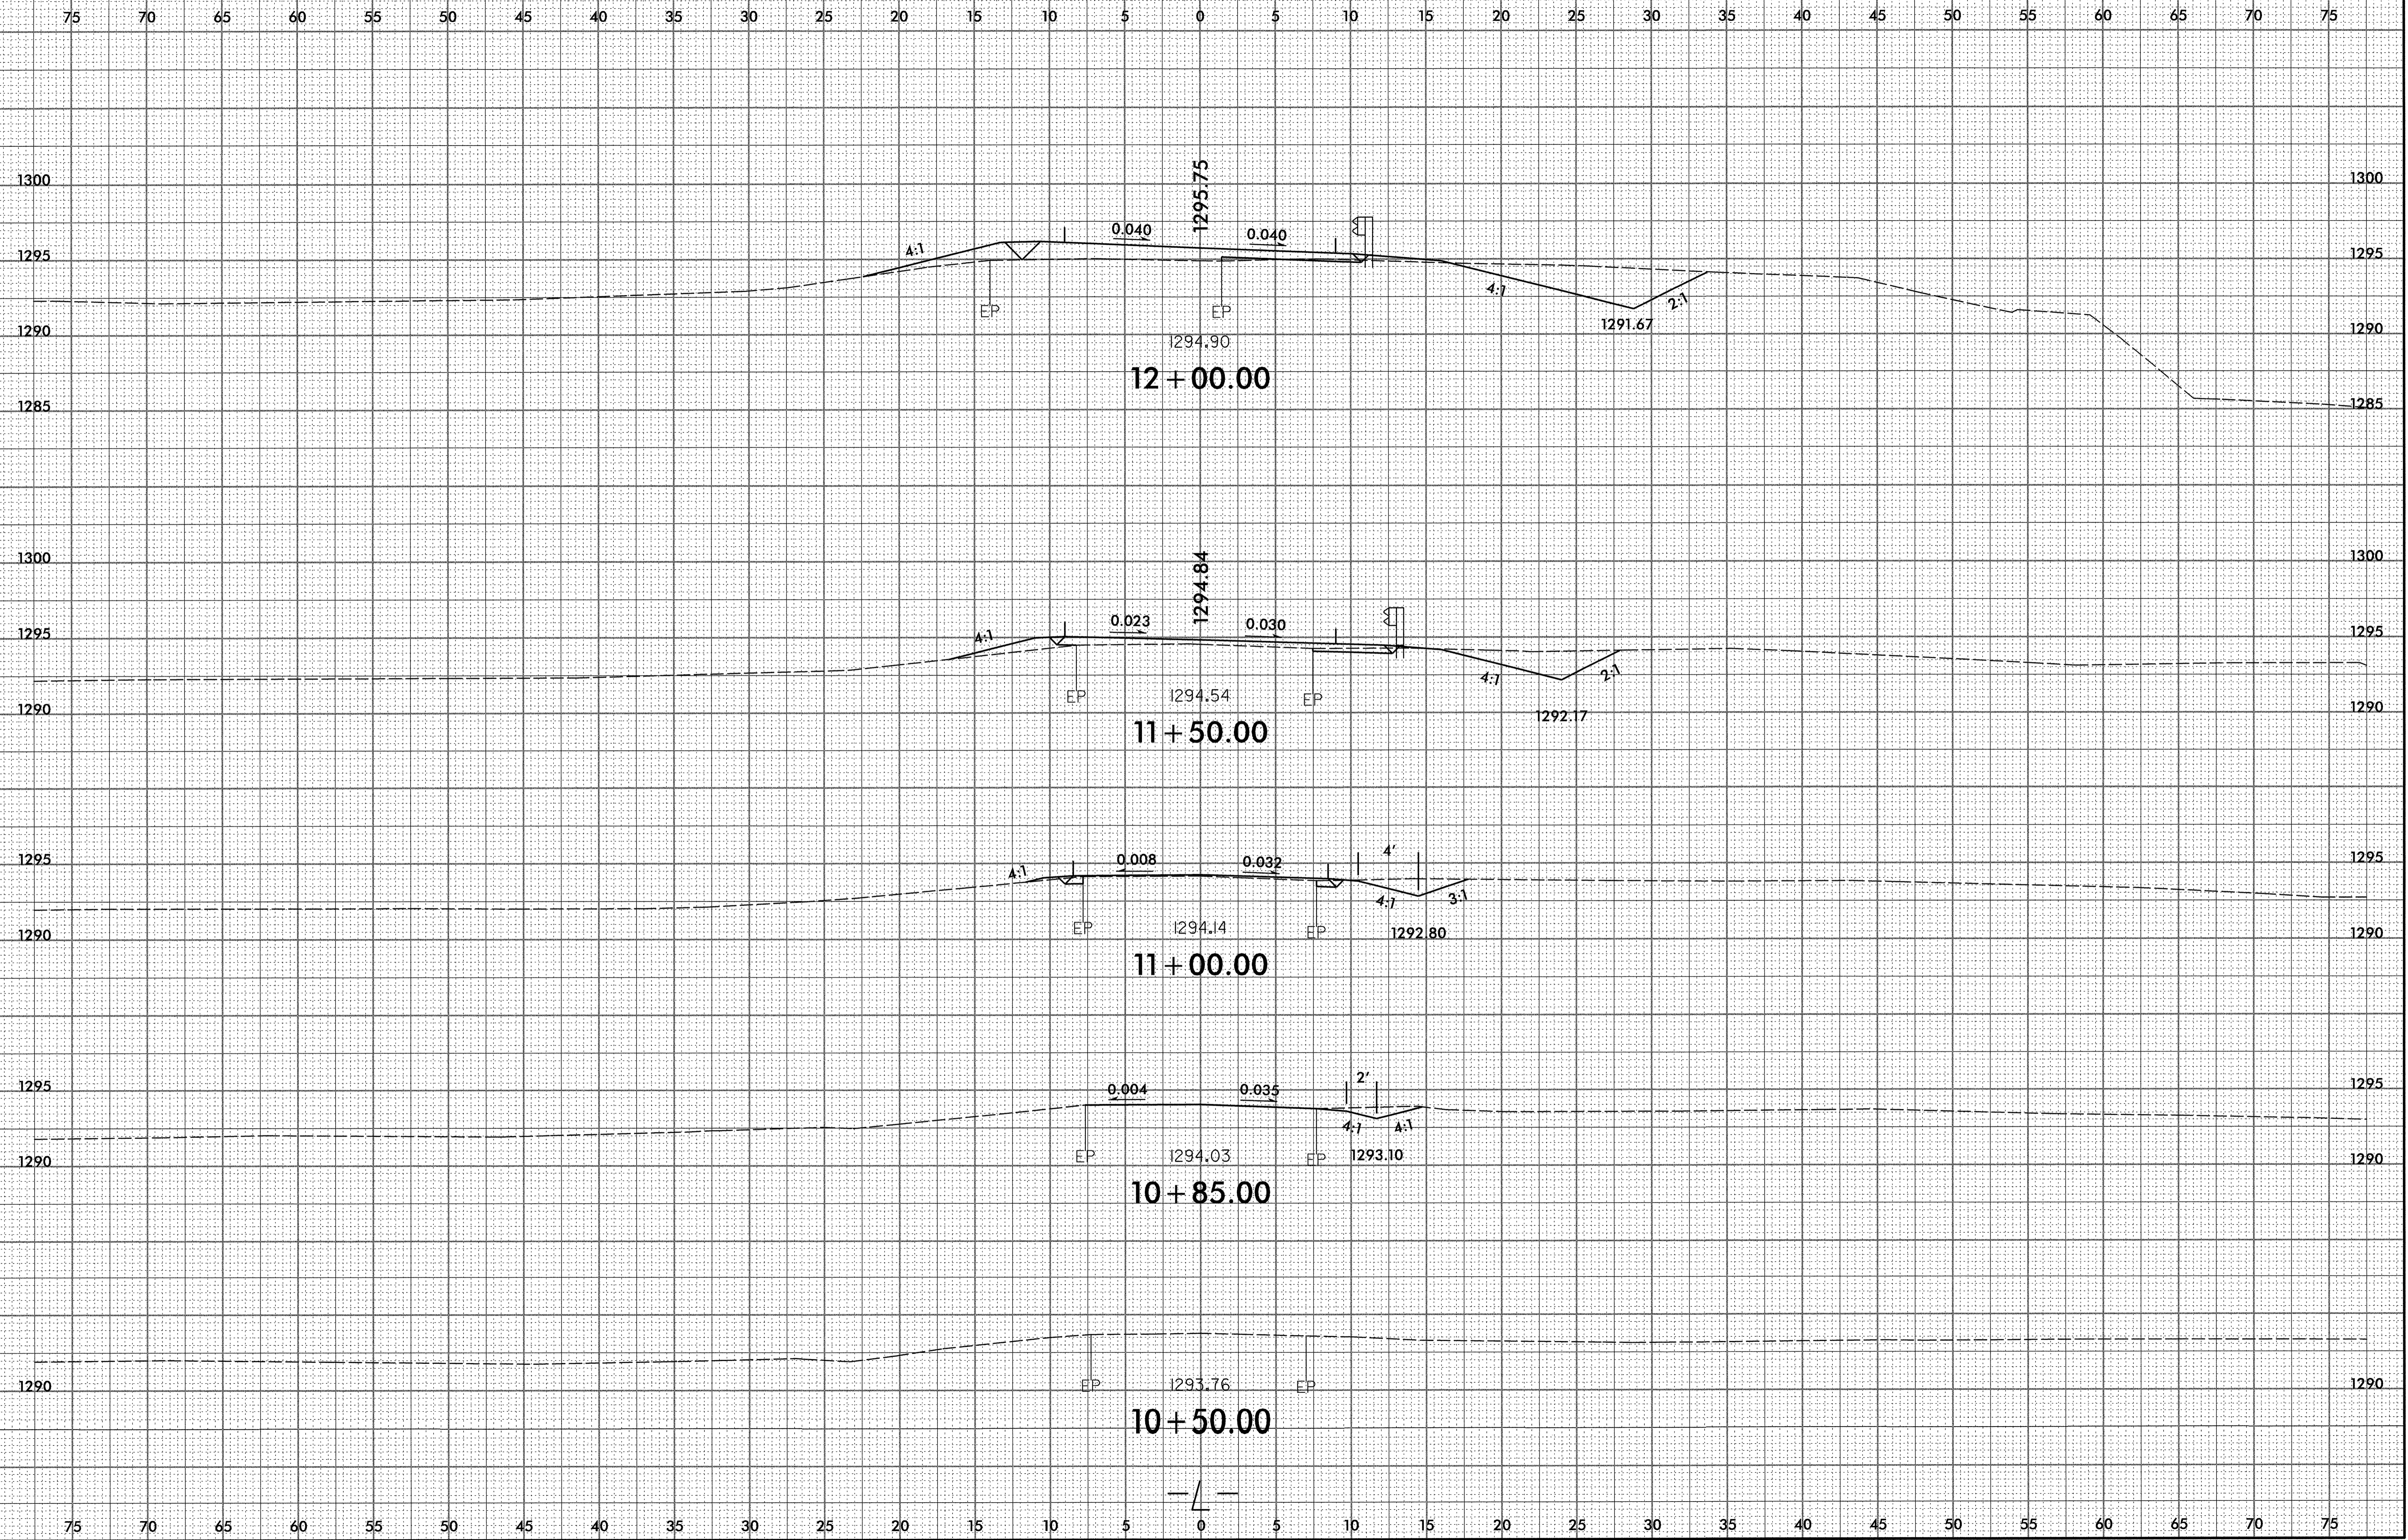


11/20/2012 11:52:23 AM \\se\B\4325\Fdu\_xp\1.LL.dgn

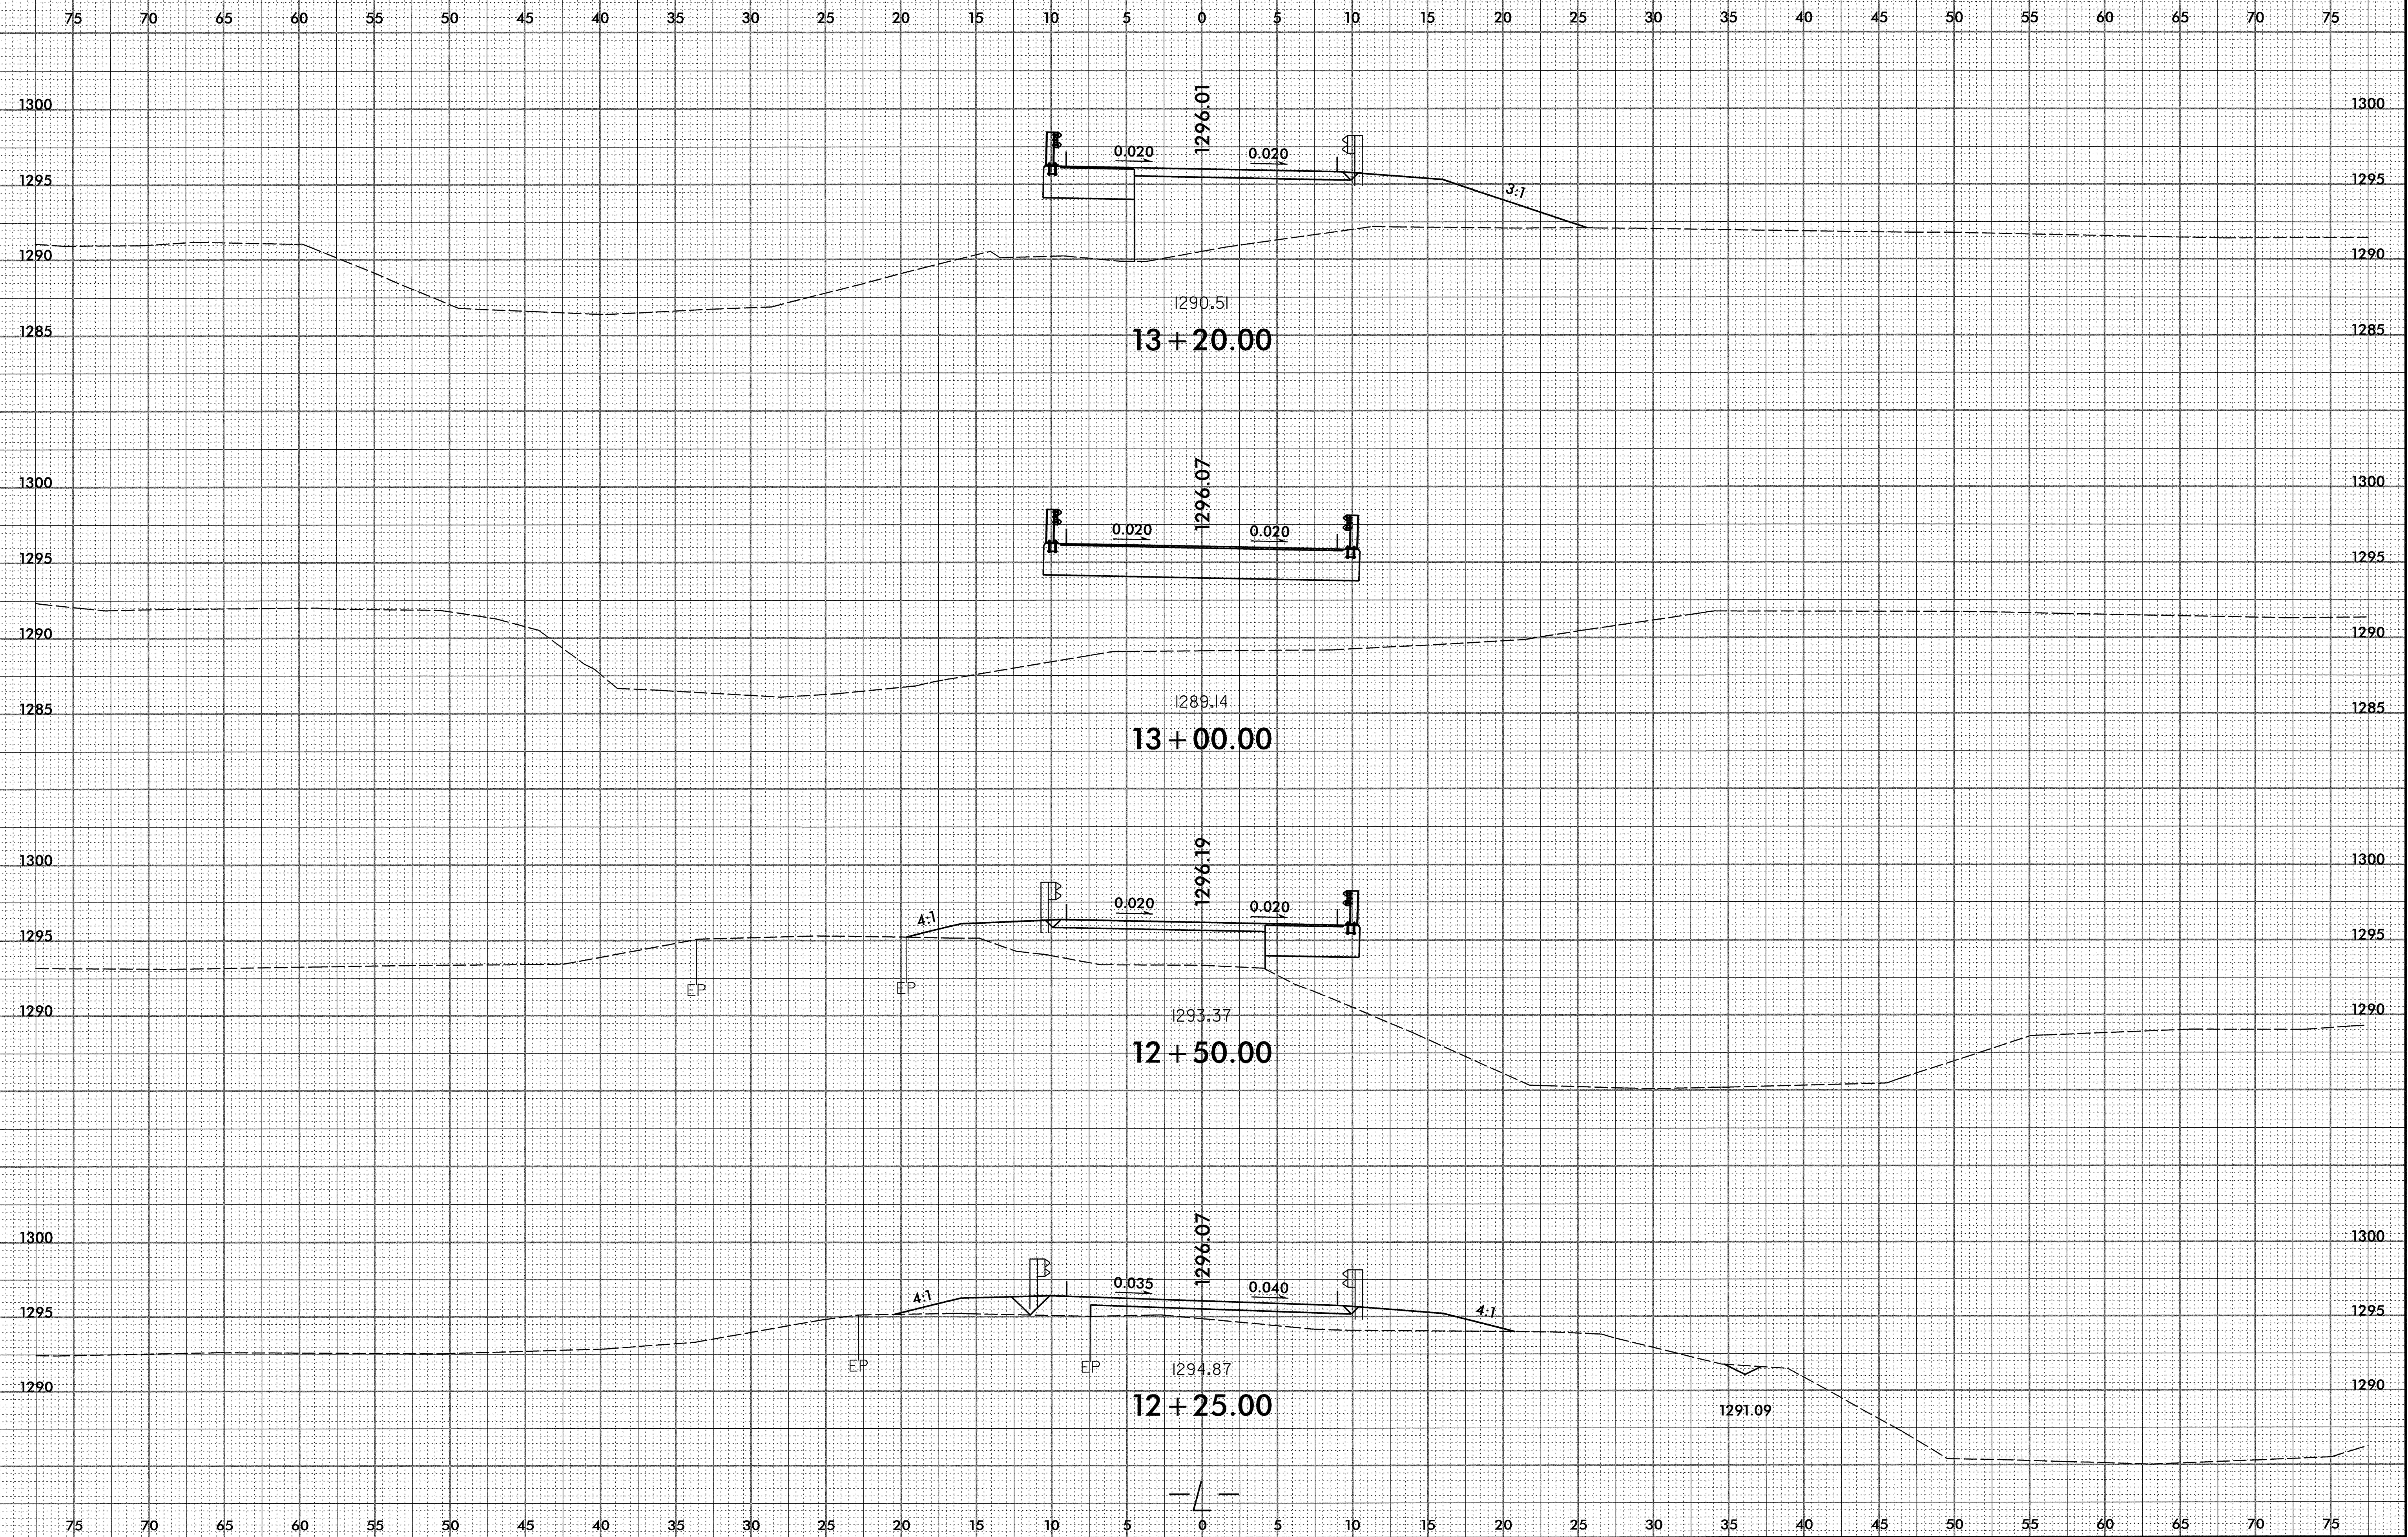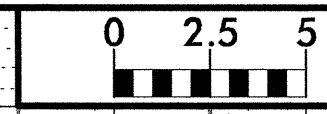


8/23/99




0	2.5	5	PROJ. REFERENCE NO.	SHEET NO.
[Scale Bar]			B-4325	X-3

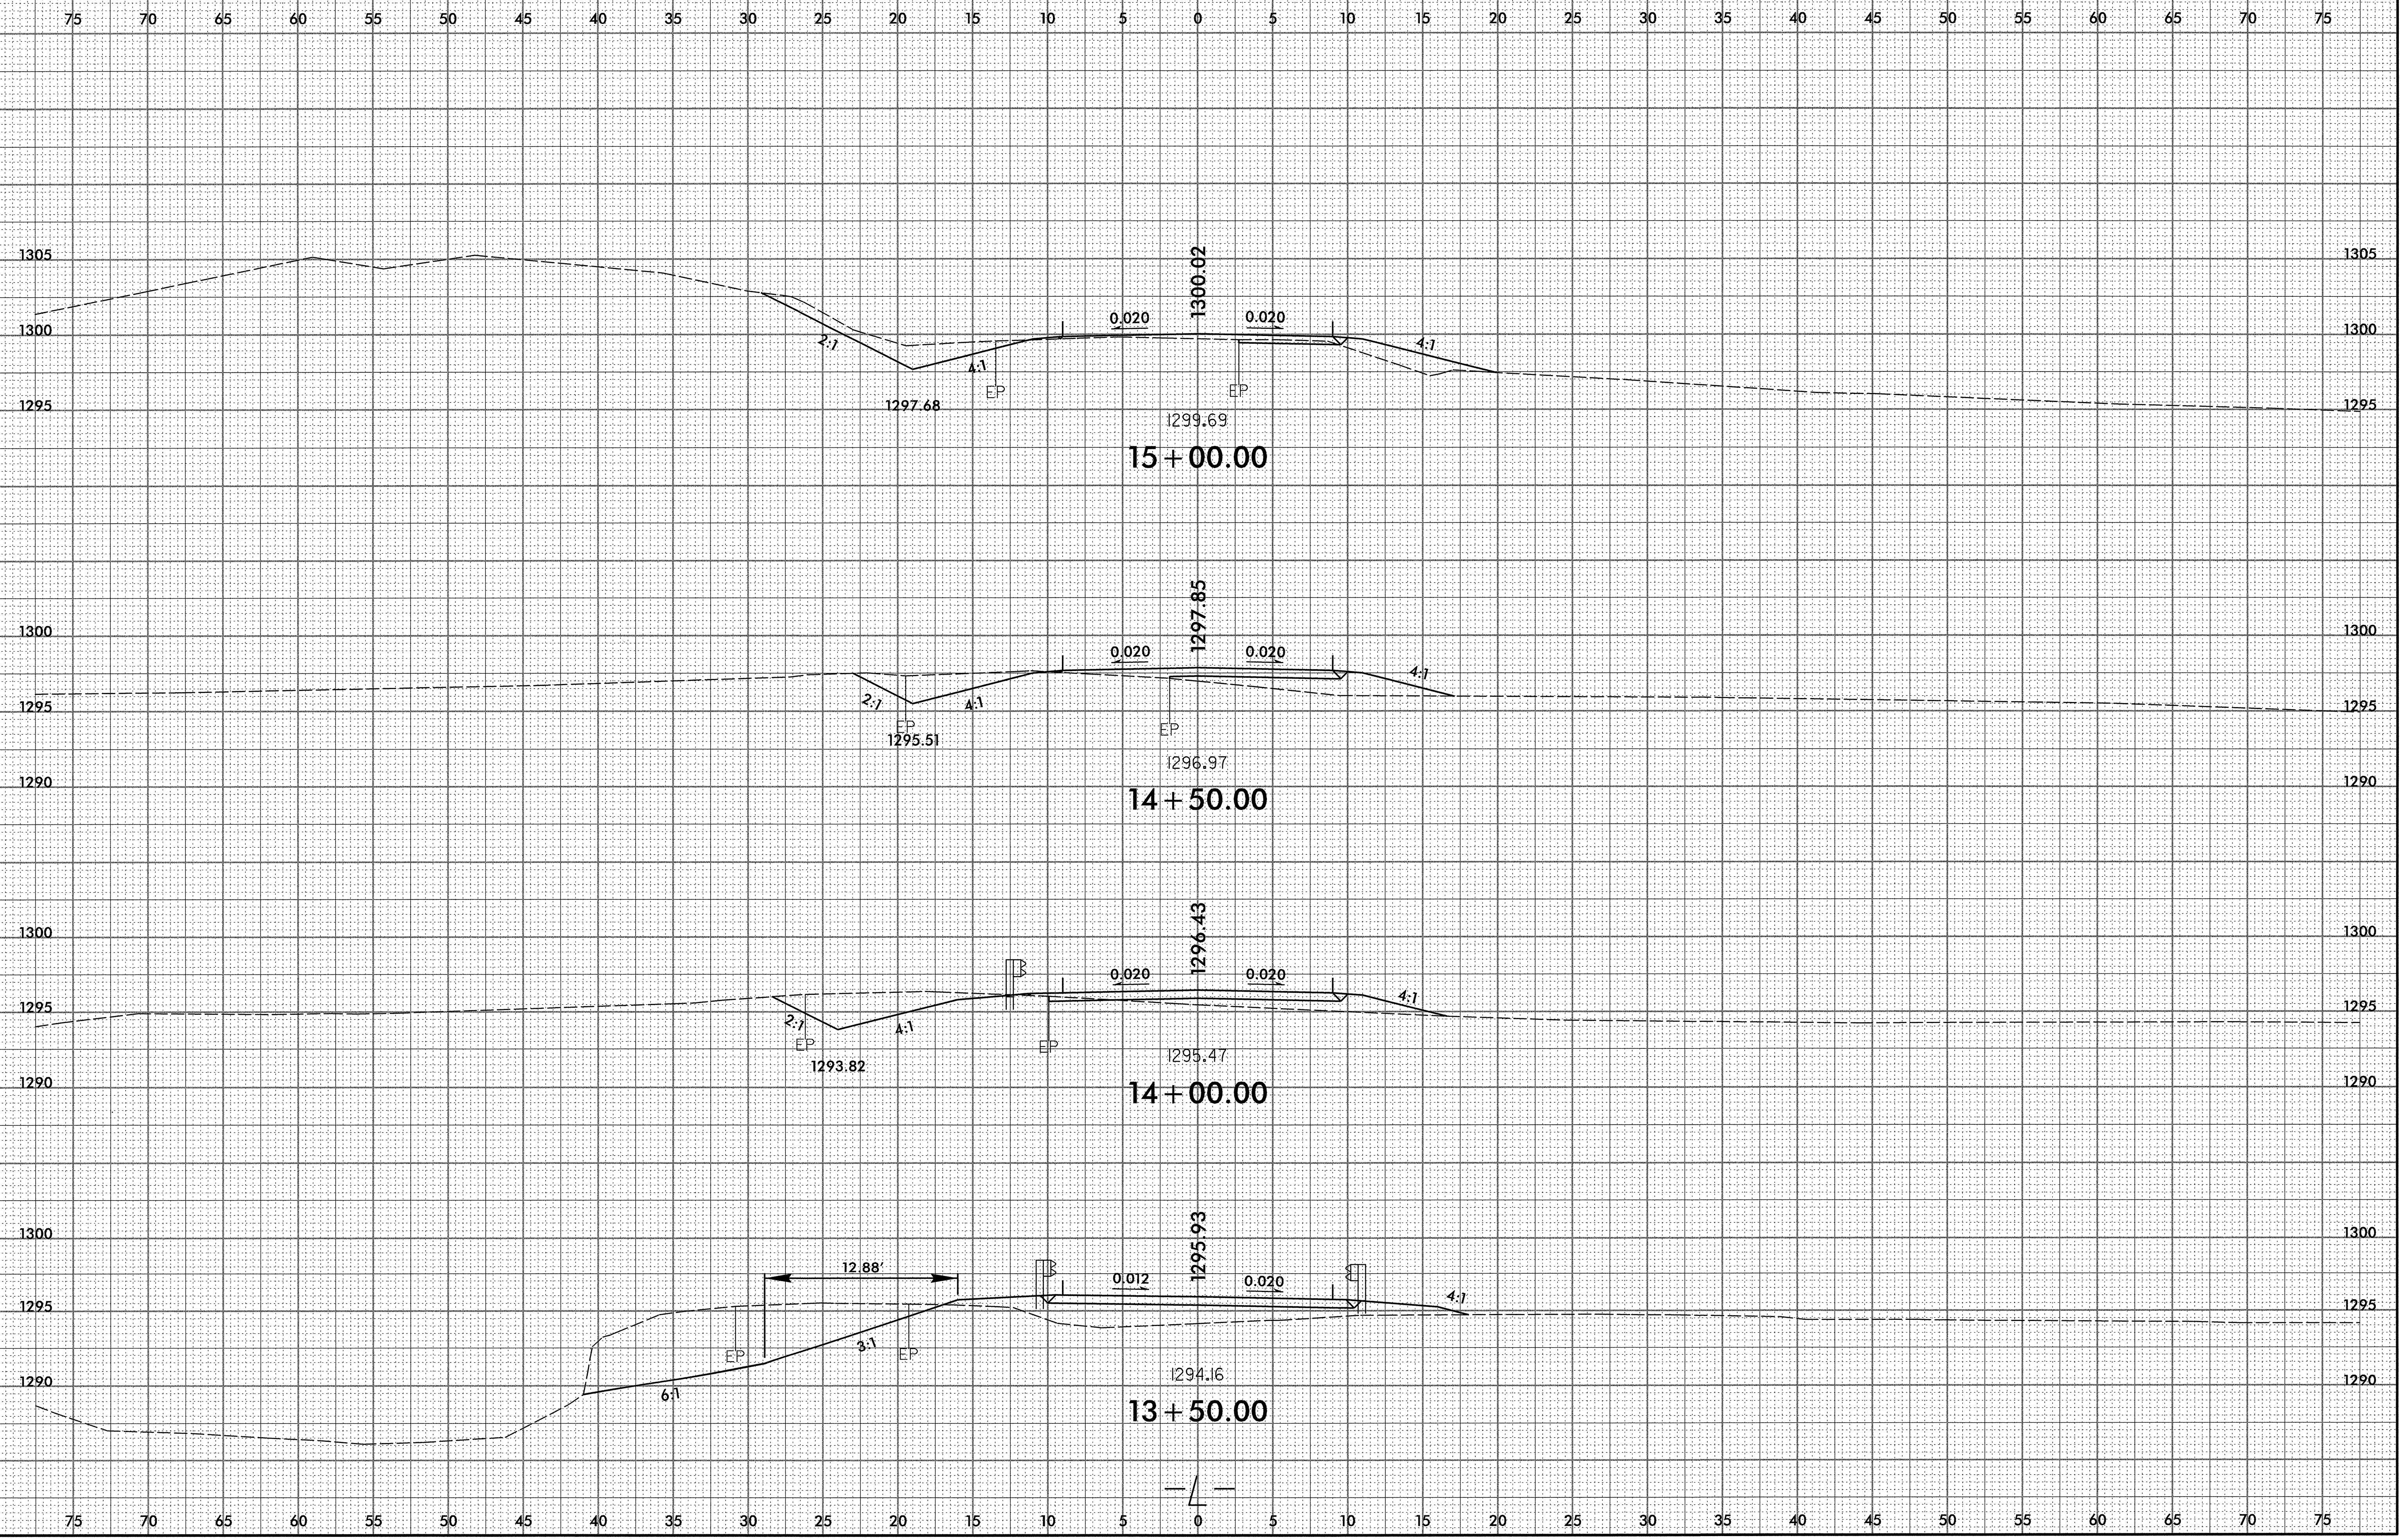


11/20/2012 11:52:47 AM \\fs1\p29\p29\Xse\B4325\_Rdu\_xp1.L.dgn

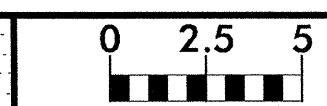

75 70 65 60 55 50 45 40 35 30 25 20 15 10 5 0 5 10 15 20 25 30 35 40 45 50 55 60 65 70 75

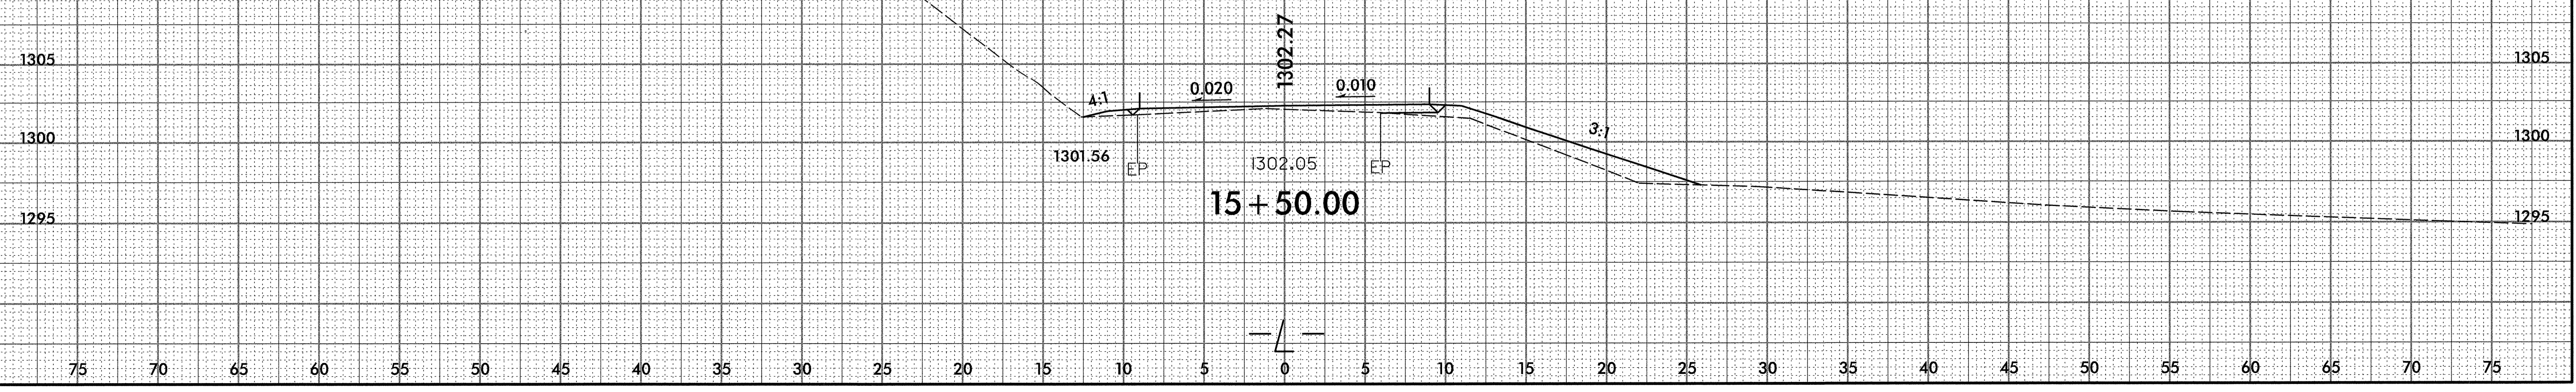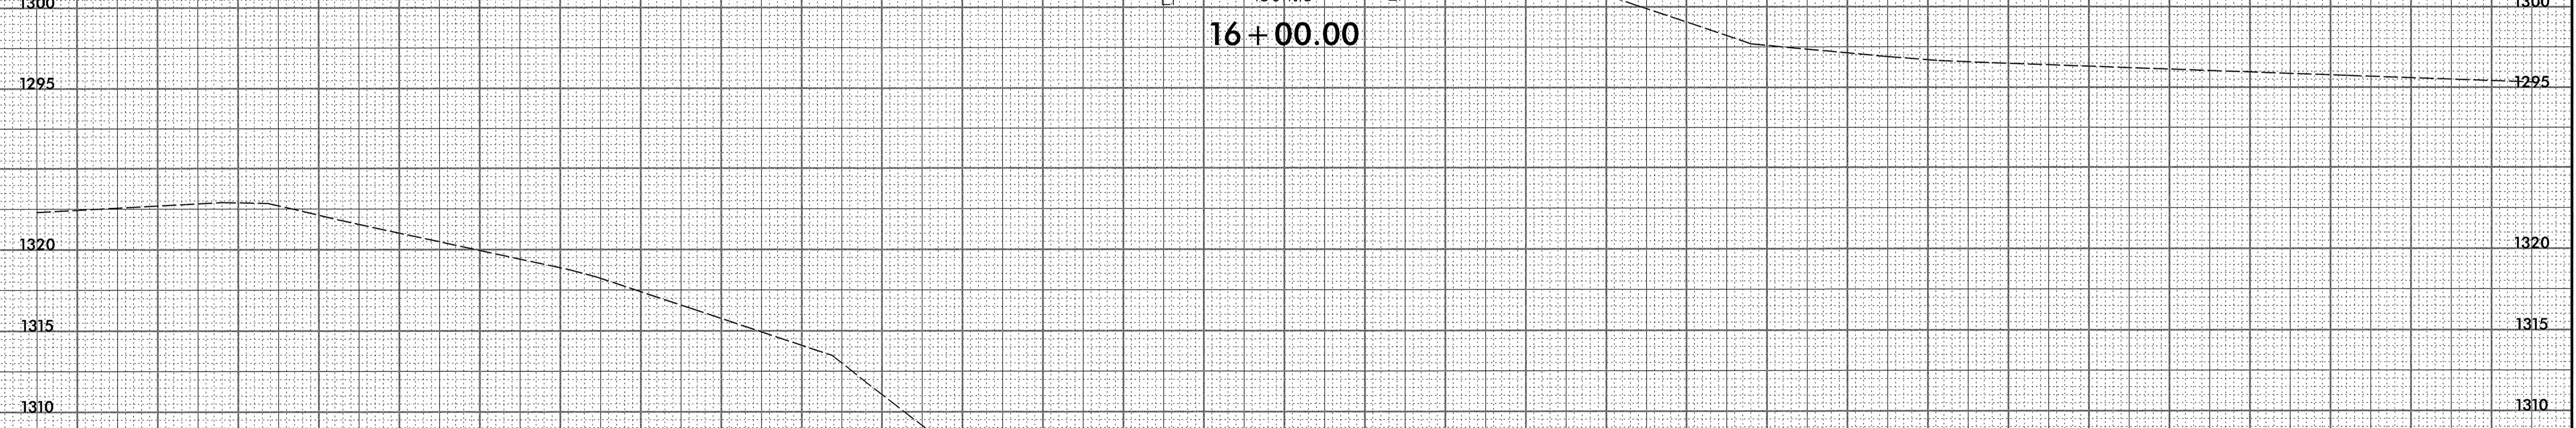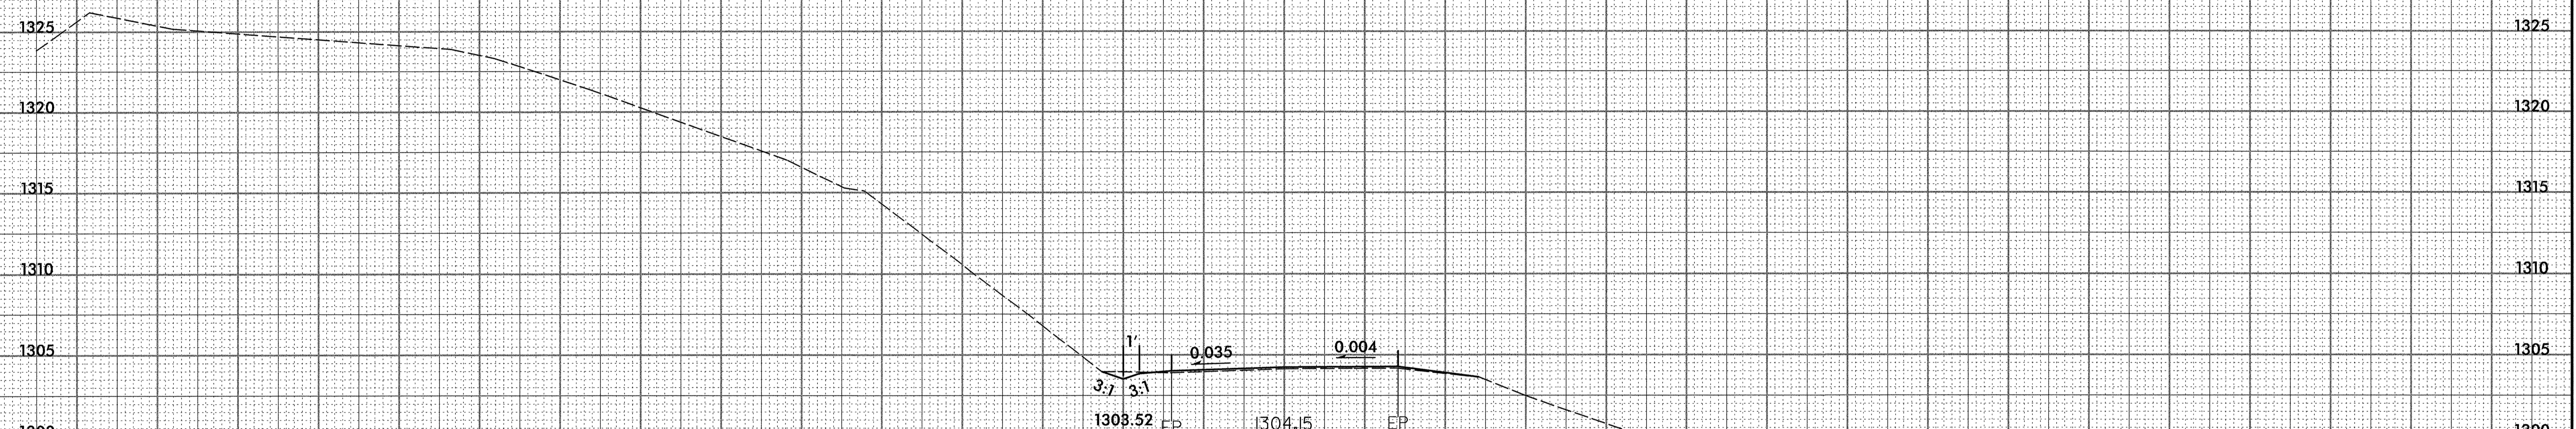

75 70 65 60 55 50 45 40 35 30 25 20 15 10 5 0 5 10 15 20 25 30 35 40 45 50 55 60 65 70 75

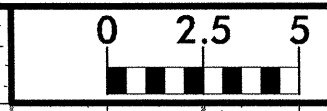

75 70 65 60 55 50 45 40 35 30 25 20 15 10 5 0 5 10 15 20 25 30 35 40 45 50 55 60 65 70 75

