

T.I.P.: W-5335

**STATE OF NORTH CAROLINA  
DEPARTMENT OF TRANSPORTATION**

TIP NO. W-5335	SHEET NO. SIGN-1
APPROVED:	
DATE: 1-10-13	
SEAL	

**SIGNING PLAN  
CUMBERLAND COUNTY**

**LOCATION: NC 24/210 (GROVE STREET) FROM RAMSEY STREET /GREEN STREET TO CAPE FEAR RIVER  
BRIDGE AND I-95 BUSINESS /US 301 FROM NC 24/210 (GROVE STREET) TO PERSON STREET**

**ROADWAY STANDARD DRAWING**

THE FOLLOWING ROADWAY STANDARDS AS APPEAR IN "ROADWAY STANDARD DRAWINGS" - PROJECT SERVICES UNIT - N.C. DEPARTMENT OF TRANSPORTATION - RALEIGH, N.C., DATED JANUARY 2012 ARE APPLICABLE TO THIS PROJECT AND BY REFERENCE HEREBY ARE CONSIDERED A PART OF THESE PLANS:

STD. NO.	TITLE
901.50	ARROWS AND SHIELDS
904.10	ORIENTATION OF GROUND MOUNTED SIGNS
904.50	MOUNTING OF TYPE 'D', 'E' AND 'F' SIGNS ON 'U' CHANNEL POSTS

**PROJECT NOTES**

1. DISPOSAL OF SIGN SYSTEM, U-CHANNEL
2. DISPOSAL OF SIGN SYSTEM, WOOD
3. DISPOSAL OF SIGN, "D", "E", OR "F"

**GENERAL NOTES**

- . SIGNS FURNISHED BY STATE
- . ALL TYPE 'D' SIGNS SHALL BE MOUNTED ON TWO U-CHANNEL POSTS UNLESS OTHERWISE INDICATED ON THE PLANS.
- . IF REMOVAL OR RELOCATION OF SIGNS ON PRIVATE STREET (NON-STATE MAINTAINED) IS REQUIRED DUE TO CONSTRUCTION, THE CONTRACTOR SHALL INFORM THE ENGINEER. THE WORK WILL BE COMPLETED BY OTHERS.
- . WHEN NOT STATIONED OR DIMENSIONED ON PLANS, ALL 'E' AND 'F' SIGNS SHALL BE FIELD LOCATED BY THE ENGINEER
- . ALL EXISTING SIGNS ON "U" CHANNEL POST WITHIN THE PROJECT LIMITS SHALL BE REMOVED AND DISPOSED OF UNLESS OTHERWISE NOTED ON PLANS.
- . WHEN EXISTING SIGNS ARE REMOVED AND INSTALLED ON NEW SUPPORTS, THE RE-ERECTION SHALL IMMEDIATELY FOLLOW THE REMOVAL.
- . THE BACKGROUND FOR TYPE E & F SIGNS SHALL BE TYPE C REFLECTIVE SHEETING.
- . SEE ROADWAY PLANS FOR GUARD/GUIDE RAIL DETAILS.

**SUMMARY OF QUANTITIES**


ITEM NO.		ITEM DESCRIPTION	QUANTITY	UNIT
DESC. NO.	SECT. NO.			
4072000000	903	SUPPORTS, 3 LB STEEL U-CHANNEL	1711	L.F.
4096000000	904	SIGN ERECTION, TYPE D	11	EA.
4102000000	904	SIGN ERECTION, TYPE E	62	EA.
4108000000	904	SIGN ERECTION, TYPE F	15	EA.
4155000000	907	DISPOSAL OF SIGN SYSTEM, U-CHANNEL	65	EA.
4158000000	907	DISPOSAL OF SIGN SYSTEM, WOOD	4	EA.
4238000000	907	DISPOSAL OF SIGN, "D", "E", OR "F"	1	EA.

**INDEX**

SHEET NO.	DESCRIPTION
SIGN-1	TITLE SHEET
SIGN-2-4	SIGN DESIGNS
SIGN-5	E SHEET
SIGN-6	F SHEET
SIGN-7-11	SIGN DETAIL SHEETS

PLAN PREPARED BY: N.C.D.O.T. SIGNING AND DELINEATION UNIT

AYMAN ALQUDWAH, PE, CPM	SIGNING & DELINEATION REGIONAL ENGINEER
BASIR A. RASHID	SIGNING & DELINEATION PROJECT DESIGN ENGINEER

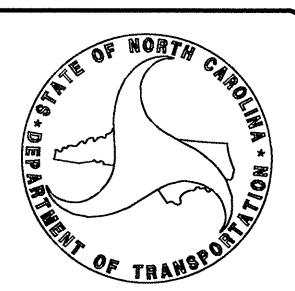

TIP NO. W-5335	SHEET NO. SIGN-2
APPROVED: <i>[Signature]</i>	
DATE: 1-10-13	
SEAL	

SIGN NUMBER: 301 TYPE: D QUANTITY: 1 SIGN WIDTH: 5'-6" HEIGHT: 3'-6" TOTAL AREA: 19.3 Sq.Ft. BORDER TYPE: FLUSH RECESS: 0" WIDTH: 0.75" RADIUS: 3" NO. Z BARS: LENGTH:	BACKG COLOR: Green COPY COLOR: White SYMBOL AR_Type D 7.1 30.5 6 9 AR_Type D 6.1 17.7 6 9 AR_Type D 47.9 4 6 9 MAT'L: 0.125" (3.2 mm) ALUMINUM	DESIGN BY: B. Rashid PROJECT ID: W-5335 CHECKED BY: DIV: 6 DATE: Feb 15, 2012
---	--	---

USE NOTES: 1,2  
1. Legend and border(except those that are colored black) shall be direct applied Grade C sheeting.  
2. Background shall be Grade C reflective sheeting.

Spacing Factor is 1 unless specified otherwise

Letter spacings are to start of next letter												Series/Size
												Text Length
19.1	4.3	4.6	2.5	2.4	6	5	2.7	4.3	4.6	3.6	7	D 2000
												39.9
21.1	5	4.1	7.5	4.1	2.8	4.1	7.5	3.5	6.1			D 2000
												38.8
9.1	4.5	2.2	2.2	2.2	2.2	4.4	4.3	2.8	4.6	3.5	24.1	D 2000
												32.8

FILENAME: W-5335\_Sgn\_SGN\_Sign Designs NORTH CAROLINA D.O.T. SIGN DETAIL

SIGN NUMBER: 302 TYPE: D QUANTITY: 1 SIGN WIDTH: 7'-6" HEIGHT: 3'-6" TOTAL AREA: 26.3 Sq.Ft. BORDER TYPE: FLUSH RECESS: 0" WIDTH: 0.5" RADIUS: 6" NO. Z BARS: LENGTH:	BACKG COLOR: Green/Green/Blue COPY COLOR: White SYMBOL AR_Type D 6.9 32.6 5 7.5 AR_Type D 75.4 18.5 5 7.5 AR_Type D 62.6 3.2 5 7.5 MAT'L: 0.125" (3.2 mm) ALUMINUM	DESIGN BY: B. Rashid PROJECT ID: W-5335 CHECKED BY: DIV: 6 DATE: Feb 15, 2012
--	--	---

USE NOTES: 1,2  
1. Legend and border(except those that are colored black) shall be direct applied Grade C sheeting.  
2. Background shall be Grade C reflective sheeting.

Spacing Factor is 1 unless specified otherwise

Letter spacings are to start of next letter												Series/Size																			
												Text Length																			
16.9	2.2	2.3	2.6	2	1.5	1.8	2.1	2.6	1.5	1.4	1.3	1.9	5	2.3	2.3	1.8	5	2.8	2.6	3.7	3	5	2.8	2.5	1.5	0.7	6.9	B 2000			
												66.3																			
7.1	2.2	2.3	2.6	2	1.5	1.8	2.1	2.6	1.4	1.4	1.3	1.9	5	2.4	1.6	2.2	1.7	1.9	5	3.1	2.6	1.1	2.5	2.4	1.6	2.1	1.1	1.6	2.3	19.6	B 2000
												63.4																			
16.6	3.2	2	1.9	2.4	2.3	2.6	1.2	1.7	1.5	5	3.1	2.5	1.1	2.5	2.4	1.6	2.1	1	1.6	2.3	29.1						B 2000				
												44.3																			
19.9	2.8	2	1.8	2.4	1.6	2.6	2.3	1.6	5	3	2.3	2.1	2.5	1	1.7	2.6	0.7	32.4								B 2000					
												37.7																			

FILENAME: W-5335\_Sgn\_SGN\_Sign Designs NORTH CAROLINA D.O.T. SIGN DETAIL

SIGN NUMBER: 303 TYPE: D QUANTITY: 1 SIGN WIDTH: 7'-0" HEIGHT: 3'-0" TOTAL AREA: 21.0 Sq.Ft. BORDER TYPE: FLUSH RECESS: 0" WIDTH: 0.5" RADIUS: 6" NO. Z BARS: LENGTH:	BACKG COLOR: Green / Blue COPY COLOR: White SYMBOL AR_Type D 5.3 20.9 5 7.5 AR_Type D 18.1 3.2 5 7.5 MAT'L: 0.125" (3.2 mm) ALUMINUM	DESIGN BY: B. RASHID PROJECT ID: W-5335 CHECKED BY: DIV: 6 DATE: Mar 05, 2012
--	---	---


USE NOTES: 1,2  
1. Legend and border(except those that are colored black) shall be direct applied Grade C sheeting.  
2. Background shall be Grade C reflective sheeting.

Spacing Factor is 1 unless specified otherwise

Letter spacings are to start of next letter												Series/Size																			
												Text Length																			
15.3	2.2	2.3	2.6	2	1.5	1.8	2.1	2.6	1.4	1.4	1.3	1.9	5	2.4	1.6	2.2	1.7	1.9	5	3.1	2.5	1.1	2.5	2.4	1.6	2.1	1	1.6	2.3	5.3	B 2000
												63.4																			
24.9	3.2	2	1.9	2.4	2.3	2.6	1.2	1.7	1.5	5	3.1	2.5	1.1	2.5	2.4	1.6	2.1	1	1.6	2.3	14.9						B 2000				
												44.3																			
28.2	2.8	2	1.8	2.4	1.6	2.6	2.3	1.6	5	2.9	2.3	2.1	2.5	1.1	1.7	2.6	0.7	18.2								B 2000					
												37.7																			

FILENAME: W-5335\_Sgn\_SGN\_Sign Designs NORTH CAROLINA D.O.T. SIGN DETAIL

SIGN DESIGNS

TIP NO. W-5335	SHEET NO. SIGN-3
APPROVED: <i>[Signature]</i>	
DATE: 1-10-13	
	


SIGN NUMBER: 304  
TYPE: D  
QUANTITY: 1  
SIGN WIDTH: 6'-6"  
HEIGHT: 2'-0"  
TOTAL AREA: 13.0 Sq.Ft.

BACKG COLOR: Green  
COPY COLOR: White

SYMBOL	X	Y	WID	HT
AR_Type D	64	9	6	9

MAT'L: 0.125" (3.2 mm) ALUMINUM

DESIGN BY: B. RASHID  
PROJECT ID: W-5335  
CHECKED BY:  
DIV: 6  
DATE: Mar 05, 2012

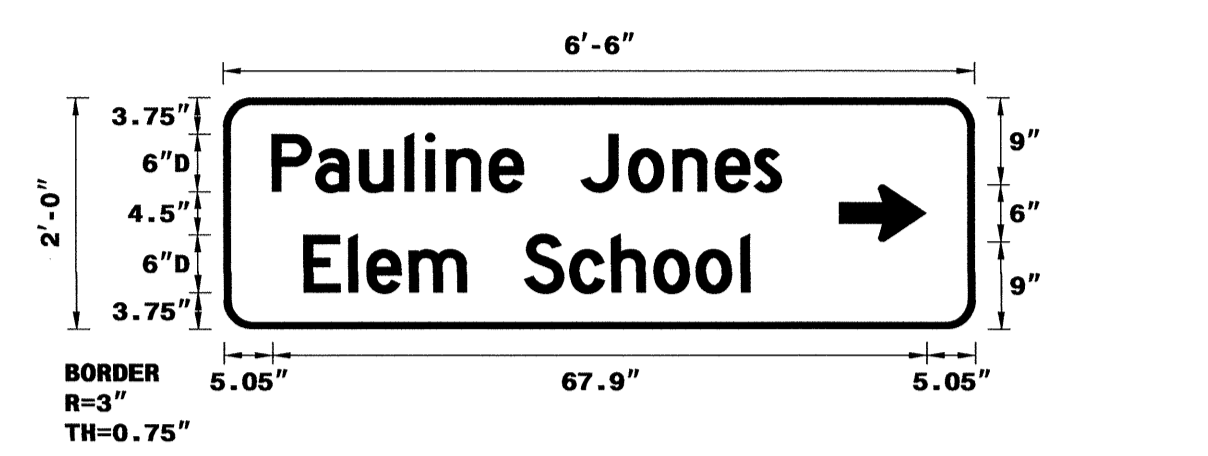

USE NOTES: 1,2  
1. Legend and border(except those that are colored black) shall be direct applied Grade C sheeting.  
2. Background shall be Grade C reflective sheeting.

LETTER POSITIONS

Letter spacings are to start of next letter

Series/Size	Text Length
D 2000	52.9
D 2000	46.3

FILENAME: W-5335\_Sgn\_Sgn\_Sign Designs  
NORTH CAROLINA D.O.T. SIGN DETAIL


SIGN NUMBER: 305  
TYPE: D  
QUANTITY: 1  
SIGN WIDTH: 8'-0"  
HEIGHT: 2'-6"  
TOTAL AREA: 20.0 Sq.Ft.

BACKG COLOR: Brown / Green  
COPY COLOR: White

SYMBOL	X	Y	WID	HT
AR_Type D	9	19.3	6	9
AR_Type D	81.3	4.7	6	9

MAT'L: 0.125" (3.2 mm) ALUMINUM

DESIGN BY: B. RASHID  
PROJECT ID: W-5335  
CHECKED BY:  
DIV: 6  
DATE: Mar 05, 2012

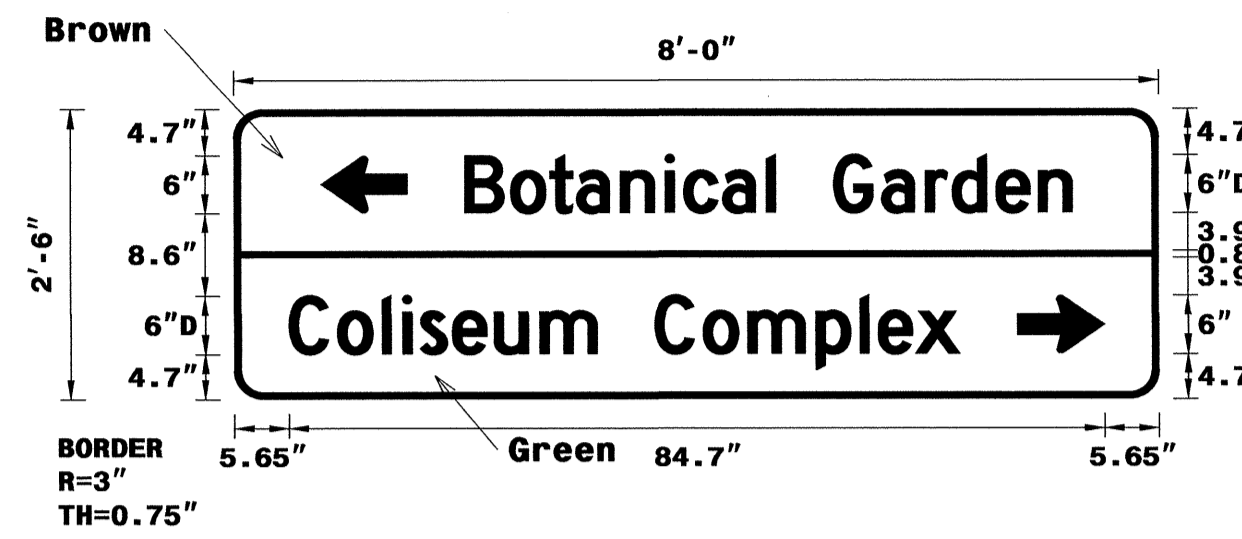

USE NOTES: 1,2  
1. Legend and border(except those that are colored black) shall be direct applied Grade C sheeting.  
2. Background shall be Grade C reflective sheeting.

LETTER POSITIONS

Letter spacings are to start of next letter

Series/Size	Text Length
D 2000	63.1
D 2000	69.7

FILENAME: W-5335\_Sgn\_Sgn\_Sign Designs  
NORTH CAROLINA D.O.T. SIGN DETAIL


SIGN NUMBER: 306  
TYPE: D  
QUANTITY: 1  
SIGN WIDTH: 6'-6"  
HEIGHT: 2'-0"  
TOTAL AREA: 13.0 Sq.Ft.

BACKG COLOR: Green  
COPY COLOR: White

SYMBOL	X	Y	WID	HT
AR_Type D	5	9	6	9

MAT'L: 0.125" (3.2 mm) ALUMINUM

DESIGN BY: B. RASHID  
PROJECT ID: W-5335  
CHECKED BY:  
DIV: 6  
DATE: Mar 05, 2012

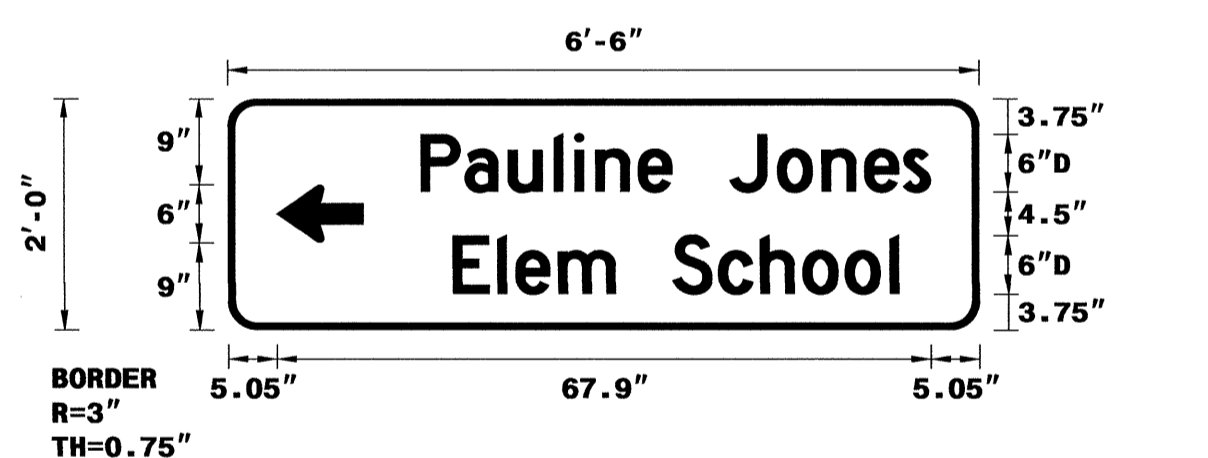

USE NOTES: 1,2  
1. Legend and border(except those that are colored black) shall be direct applied Grade C sheeting.  
2. Background shall be Grade C reflective sheeting.

LETTER POSITIONS

Letter spacings are to start of next letter

Series/Size	Text Length
D 2000	52.9
D 2000	46.3

FILENAME: W-5335\_Sgn\_Sgn\_Sign Designs  
NORTH CAROLINA D.O.T. SIGN DETAIL


SIGN NUMBER: 307  
TYPE: D  
QUANTITY: 1  
SIGN WIDTH: 8'-0"  
HEIGHT: 2'-6"  
TOTAL AREA: 20.0 Sq.Ft.

BACKG COLOR: Green / Brown  
COPY COLOR: White

SYMBOL	X	Y	WID	HT
AR_Type D	5.7	19.3	6	9
AR_Type D	78	4.7	6	9

MAT'L: 0.125" (3.2 mm) ALUMINUM

DESIGN BY: B. RASHID  
PROJECT ID: W-5335  
CHECKED BY:  
DIV: 6  
DATE: Mar 05, 2012

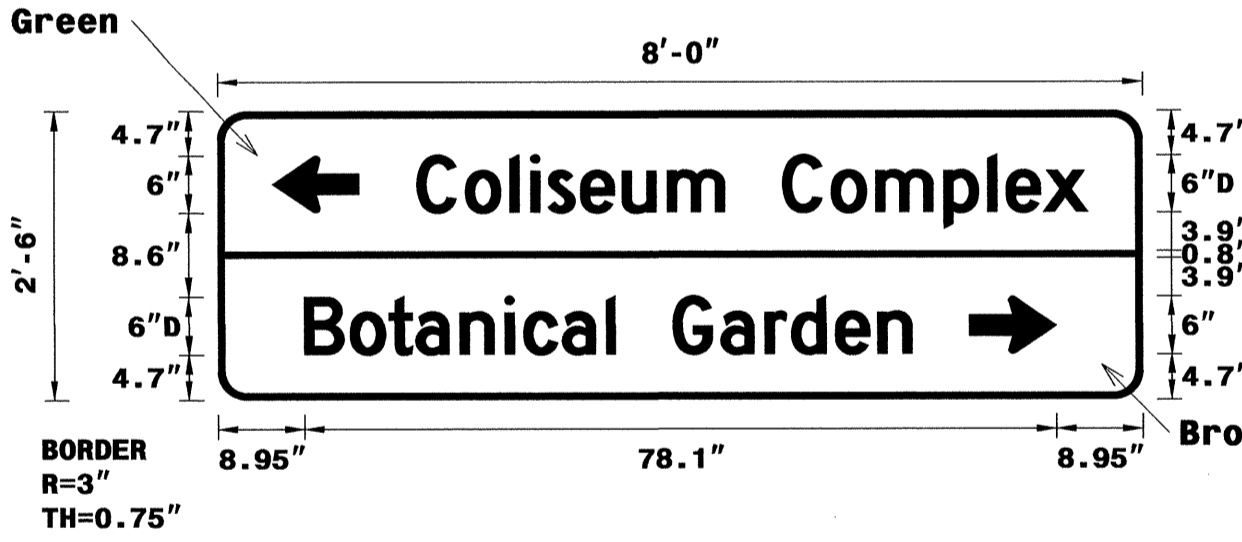

USE NOTES: 1,2  
1. Legend and border(except those that are colored black) shall be direct applied Grade C sheeting.  
2. Background shall be Grade C reflective sheeting.

LETTER POSITIONS

Letter spacings are to start of next letter

Series/Size	Text Length
D 2000	69.7
D 2000	63.1

FILENAME: W-5335\_Sgn\_Sgn\_Sign Designs  
NORTH CAROLINA D.O.T. SIGN DETAIL

TIP NO. W-5335	SHEET NO. SIGN-4
APPROVED: <i>[Signature]</i>	
DATE: 1-10-13	
SEAL	

SIGN NUMBER: 308  
TYPE: D  
QUANTITY: 1  
SIGN WIDTH: 7'-6"  
HEIGHT: 3'-6"  
TOTAL AREA: 26.3 Sq.Ft.  
BORDER TYPE: FLUSH  
RECESS: 0"  
WIDTH: 0.5"  
RADIUS: 6"  
NO. Z BARS: 1  
LENGTH:

BACKG COLOR: Green / Blue  
COPY COLOR: White

SYMBOL	X	Y	WID	HT
AR_Type D	6.9	22	5	7.5
AR_Type D	21.1	2.5	5	7.5

DESIGN BY: B. Rashid  
PROJECT ID: W-5335  
CHECKED BY: DIV: 6  
DATE: Feb 15, 2012

USE NOTES: 1,2  
1. Legend and border(except those that are colored black) shall be direct applied Grade C sheeting.  
2. Background shall be Grade C reflective sheeting.

Spacing Factor is 1 unless specified otherwise

SIGN NUMBER: 309  
TYPE: D  
QUANTITY: 1  
SIGN WIDTH: 7'-6"  
HEIGHT: 3'-6"  
TOTAL AREA: 26.3 Sq.Ft.  
BORDER TYPE: FLUSH  
RECESS: 0"  
WIDTH: 0.5"  
RADIUS: 6"  
NO. Z BARS: 1  
LENGTH:

BACKG COLOR: Green / Blue  
COPY COLOR: White

SYMBOL	X	Y	WID	HT
AR_Type D	5.6	24.5	5	7.5
AR_Type D	19.9	3.7	5	7.5

DESIGN BY: B. Rashid  
PROJECT ID: W-5335  
CHECKED BY: DIV: 6  
DATE: Feb 15, 2012

USE NOTES: 1,2  
1. Legend and border(except those that are colored black) shall be direct applied Grade C sheeting.  
2. Background shall be Grade C reflective sheeting.

Spacing Factor is 1 unless specified otherwise

LETTER POSITIONS

Letter spacings are to start of next letter

Series/Size	Text Length
B 2000	63.4
B 2000	66.3
B 2000	44.3
B 2000	37.7

FILENAME: W-5335\_Sgn\_Sign\_Designs  
NORTH CAROLINA D.O.T. SIGN DETAIL

LETTER POSITIONS

Letter spacings are to start of next letter

Series/Size	Text Length
B 2000	63.4
B 2000	66.3
B 2000	44.3
B 2000	37.7

FILENAME: W-5335\_Sgn\_Sign\_Designs  
NORTH CAROLINA D.O.T. SIGN DETAIL

SIGN NUMBER: 310  
TYPE: D  
QUANTITY: 1  
SIGN WIDTH: 2'-0"  
HEIGHT: 0'-6"  
TOTAL AREA: 1.0 Sq.Ft.  
BORDER TYPE: FLUSH  
RECESS: 0"  
WIDTH: 0.5"  
RADIUS: 1.5"  
NO. Z BARS: 1  
LENGTH:

BACKG COLOR: Green  
COPY COLOR: White

SYMBOL	X	Y	WID	HT
AR_Type D				

DESIGN BY: B. RASHID  
PROJECT ID: W-5335  
CHECKED BY: DIV: 6  
DATE: Mar 06, 2012

USE NOTES: 1,2  
1. Legend and border(except those that are colored black) shall be direct applied Grade C sheeting.  
2. Background shall be Grade C reflective sheeting.

Spacing Factor is 1 unless specified otherwise

SIGN NUMBER: 311  
TYPE: D  
QUANTITY: 1  
SIGN WIDTH: 2'-0"  
HEIGHT: 0'-6"  
TOTAL AREA: 1.0 Sq.Ft.  
BORDER TYPE: FLUSH  
RECESS: 0"  
WIDTH: 0.5"  
RADIUS: 1.5"  
NO. Z BARS: 1  
LENGTH:

BACKG COLOR: Green  
COPY COLOR: White

SYMBOL	X	Y	WID	HT
AR_Type D				

DESIGN BY: B. RASHID  
PROJECT ID: W-5335  
CHECKED BY: DIV: 6  
DATE: Mar 06, 2012

USE NOTES: 1,2  
1. Legend and border(except those that are colored black) shall be direct applied Grade C sheeting.  
2. Background shall be Grade C reflective sheeting.

Spacing Factor is 1 unless specified otherwise

LETTER POSITIONS

Letter spacings are to start of next letter

Series/Size	Text Length
C 2000	19.6


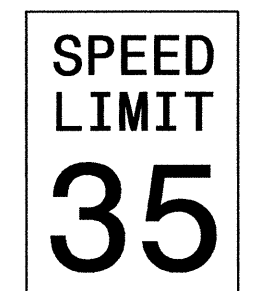











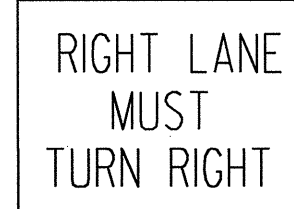
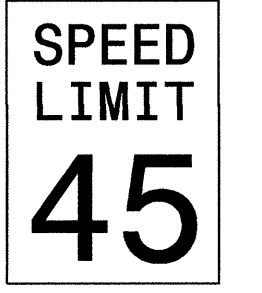

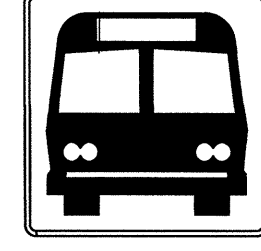
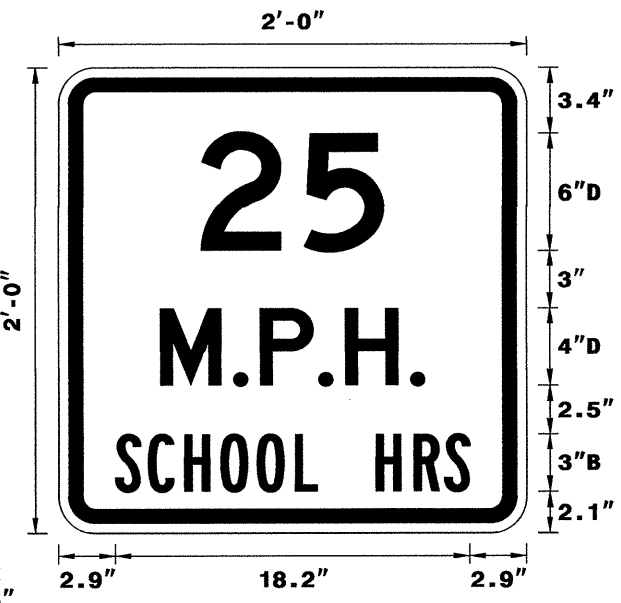
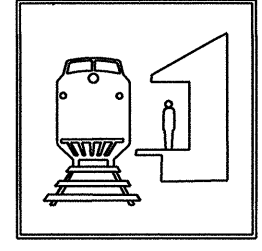
FILENAME: W-5335\_Sgn\_Sign\_Designs  
NORTH CAROLINA D.O.T. SIGN DETAIL

LETTER POSITIONS

Letter spacings are to start of next letter

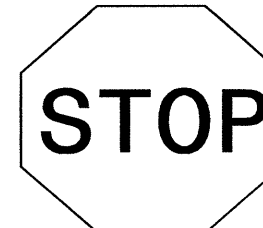Series/Size	Text Length
B 2000	20.9

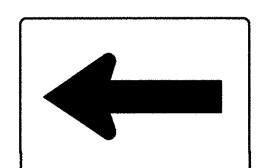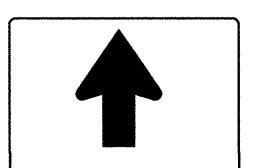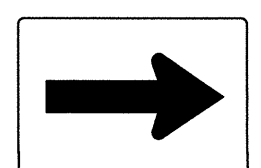
FILENAME: W-5335\_Sgn\_Sign\_Designs  
NORTH CAROLINA D.O.T. SIGN DETAIL

TIP NO. W-5335		SHEET NO. SIGN-5	
APPROVED: <i>[Signature]</i>		DATE: 1-10-13	
SEAL 	
<p>401 QUANTITY REQ'D <u>11</u></p>  <p>30" X 36" R2-1</p> <p>ONE "U" POST PER SIGN</p>	<p>402 QUANTITY REQ'D <u>2</u></p>  <p>36" X 36" S1-1</p> <p>YELLOW/GREEN REFLECTIVE SHEETING</p> <p>ONE "U" POST PER SIGN</p>	<p>403 QUANTITY REQ'D <u>2</u></p>  <p>24" X 12" W16-9P</p> <p>YELLOW/GREEN REFLECTIVE SHEETING</p> <p>MOUNT BELOW SIGN 402 IN <u>2</u> INSTALLATIONS</p>	<p>404 QUANTITY REQ'D <u>11</u></p>  <p>36" X 36" R1-1</p> <p>MOUNT BELOW SIGN 405 IN <u>11</u> INSTALLATIONS</p>	<p>405 QUANTITY REQ'D <u>11</u></p>  <p>54" X 18" R6-1 (R)</p> <p>TWO "U" POSTS PER SIGN</p>	<p>406 QUANTITY REQ'D <u>7</u></p>  <p>24" X 24" I-5</p> <p>ONE "U" POST PER SIGN</p>	<p>407 QUANTITY REQ'D <u>2</u></p>  <p>21" X 15" M6-1(L)</p> <p>WHITE ARROW/ON GREEN BACKGROUND</p> <p>MOUNT BELOW SIGN 406 IN <u>2</u> INSTALLATIONS</p>	<p>408 QUANTITY REQ'D <u>4</u></p>  <p>21" X 15" M6-3</p> <p>WHITE ARROW/ON GREEN BACKGROUND</p> <p>MOUNT BELOW SIGN 406 IN <u>4</u> INSTALLATIONS</p>	<p>409 QUANTITY REQ'D <u>3</u></p>  <p>21" X 15" M6-1(R)</p> <p>WHITE ARROW/ON GREEN BACKGROUND</p> <p>MOUNT BELOW SIGN 406 IN <u>1</u> INSTALLATION MOUNT BELOW SIGNS 416 &amp; 417 IN <u>2</u> INSTALLATIONS</p>	<p>410 QUANTITY REQ'D <u>2</u></p>  <p>24" X 24" SEE SIGN DESIGN</p> <p>MOUNT BELOW SIGN 402 IN <u>2</u> INSTALLATIONS</p>	<p>411 QUANTITY REQ'D <u>1</u></p>  <p>24" X 24" M1-30 (R)</p> <p>ONE "U" POST PER SIGN</p>	<p>412 QUANTITY REQ'D <u>1</u></p>  <p>36" X 36" W3-5</p> <p>ONE "U" POST PER SIGN</p>	<p>413 QUANTITY REQ'D <u>1</u></p>  <p>36" X 36" R3-7</p> <p>ONE "U" POST PER SIGN</p>	
<p>414 QUANTITY REQ'D <u>1</u></p>  <p>30" X 36" R2-1</p> <p>ONE "U" POST PER SIGN</p>	<p>415 QUANTITY REQ'D <u>1</u></p>  <p>24" X 24" M1-30 (L)</p> <p>ONE "U" POST PER SIGN</p>	<p>416 QUANTITY REQ'D <u>1</u></p>  <p>24" X 24" I-6</p> <p>MOUNT BELOW SIGN 310 IN <u>1</u> INSTALLATION</p>	<table border="1"> <tr> <td>SIGN NUMBER: 410</td> <td>BACKG COLOR: Yellow</td> <td>DESIGN BY: B. RASHID</td> <td>CHECKED BY:</td> <td>DATE: Mar 06, 2012</td> </tr> <tr> <td>TYPE: E</td> <td>COPY COLOR: Black</td> <td>PROJECT ID: W-5335</td> <td>DIV: 6</td> <td></td> </tr> <tr> <td>QUANTITY: 2</td> <td></td> <td></td> <td></td> <td></td> </tr> <tr> <td>SIGN WIDTH: 2'-0"</td> <td></td> <td></td> <td></td> <td></td> </tr> <tr> <td>HEIGHT: 2'-0"</td> <td></td> <td></td> <td></td> <td></td> </tr> <tr> <td>TOTAL AREA: 4.0 Sq.Ft.</td> <td></td> <td></td> <td></td> <td></td> </tr> <tr> <td>BORDER TYPE: FLUSH</td> <td></td> <td></td> <td></td> <td></td> </tr> <tr> <td>RECES: 0.5"</td> <td></td> <td></td> <td></td> <td></td> </tr> <tr> <td>WIDTH: 0.75"</td> <td></td> <td></td> <td></td> <td></td> </tr> <tr> <td>RADII: 1.38"</td> <td></td> <td></td> <td></td> <td></td> </tr> <tr> <td>NO. Z BARS:</td> <td>MAT'L: 0.125" (3.2 mm) ALUMINUM</td> <td></td> <td></td> <td></td> </tr> <tr> <td>LENGTH:</td> <td></td> <td></td> <td></td> <td></td> </tr> <tr> <td colspan="5">USE NOTES: 1,2</td> </tr> <tr> <td colspan="5">1. Legend and border (except those that are colored black) shall be direct applied Grade C sheeting.</td> </tr> <tr> <td colspan="5">2. Background shall be Grade C reflective sheeting.</td> </tr> </table>  <p>BORDER R=1.38" TH=0.75" IN=0.5"</p> <p>Spacing Factor is 1 unless specified otherwise</p>				SIGN NUMBER: 410	BACKG COLOR: Yellow	DESIGN BY: B. RASHID	CHECKED BY:	DATE: Mar 06, 2012	TYPE: E	COPY COLOR: Black	PROJECT ID: W-5335	DIV: 6		QUANTITY: 2					SIGN WIDTH: 2'-0"					HEIGHT: 2'-0"					TOTAL AREA: 4.0 Sq.Ft.					BORDER TYPE: FLUSH					RECES: 0.5"					WIDTH: 0.75"					RADII: 1.38"					NO. Z BARS:	MAT'L: 0.125" (3.2 mm) ALUMINUM				LENGTH:					USE NOTES: 1,2					1. Legend and border (except those that are colored black) shall be direct applied Grade C sheeting.					2. Background shall be Grade C reflective sheeting.				
SIGN NUMBER: 410	BACKG COLOR: Yellow	DESIGN BY: B. RASHID	CHECKED BY:	DATE: Mar 06, 2012	
TYPE: E	COPY COLOR: Black	PROJECT ID: W-5335	DIV: 6	
QUANTITY: 2	
SIGN WIDTH: 2'-0"	
HEIGHT: 2'-0"	
TOTAL AREA: 4.0 Sq.Ft.	
BORDER TYPE: FLUSH	
RECES: 0.5"	
WIDTH: 0.75"	
RADII: 1.38"	
NO. Z BARS:	MAT'L: 0.125" (3.2 mm) ALUMINUM	
LENGTH:	
USE NOTES: 1,2	
1. Legend and border (except those that are colored black) shall be direct applied Grade C sheeting.	
2. Background shall be Grade C reflective sheeting.	
<p>417 QUANTITY REQ'D <u>1</u></p>  <p>24" X 24" I-7</p> <p>MOUNT BELOW SIGN 311 IN <u>1</u> INSTALLATION</p>			<p>LETTER POSITIONS</p> <p>Letter spacings are to start of next letter</p> <table border="1"> <thead> <tr> <th>Series/Size</th> <th>Text Length</th> </tr> </thead> <tbody> <tr> <td>D 2000</td> <td>9.4</td> </tr> <tr> <td>D 2000</td> <td>13.6</td> </tr> <tr> <td>B 2000</td> <td>18.2</td> </tr> </tbody> </table> <p>FILENAME: W-5335_Sgn_Sgn_Sign Designs</p> <p>NORTH CAROLINA D.O.T. SIGN DETAIL</p>				Series/Size	Text Length	D 2000	9.4	D 2000	13.6	B 2000	18.2	
Series/Size	Text Length	
D 2000	9.4	
D 2000	13.6	
B 2000	18.2	

TYPE "E" SIGNS



TIP NO. W-5335	SHEET NO. SIGN-7
APPROVED: <i>[Signature]</i>	
DATE: 1-10-13	
SEAL	

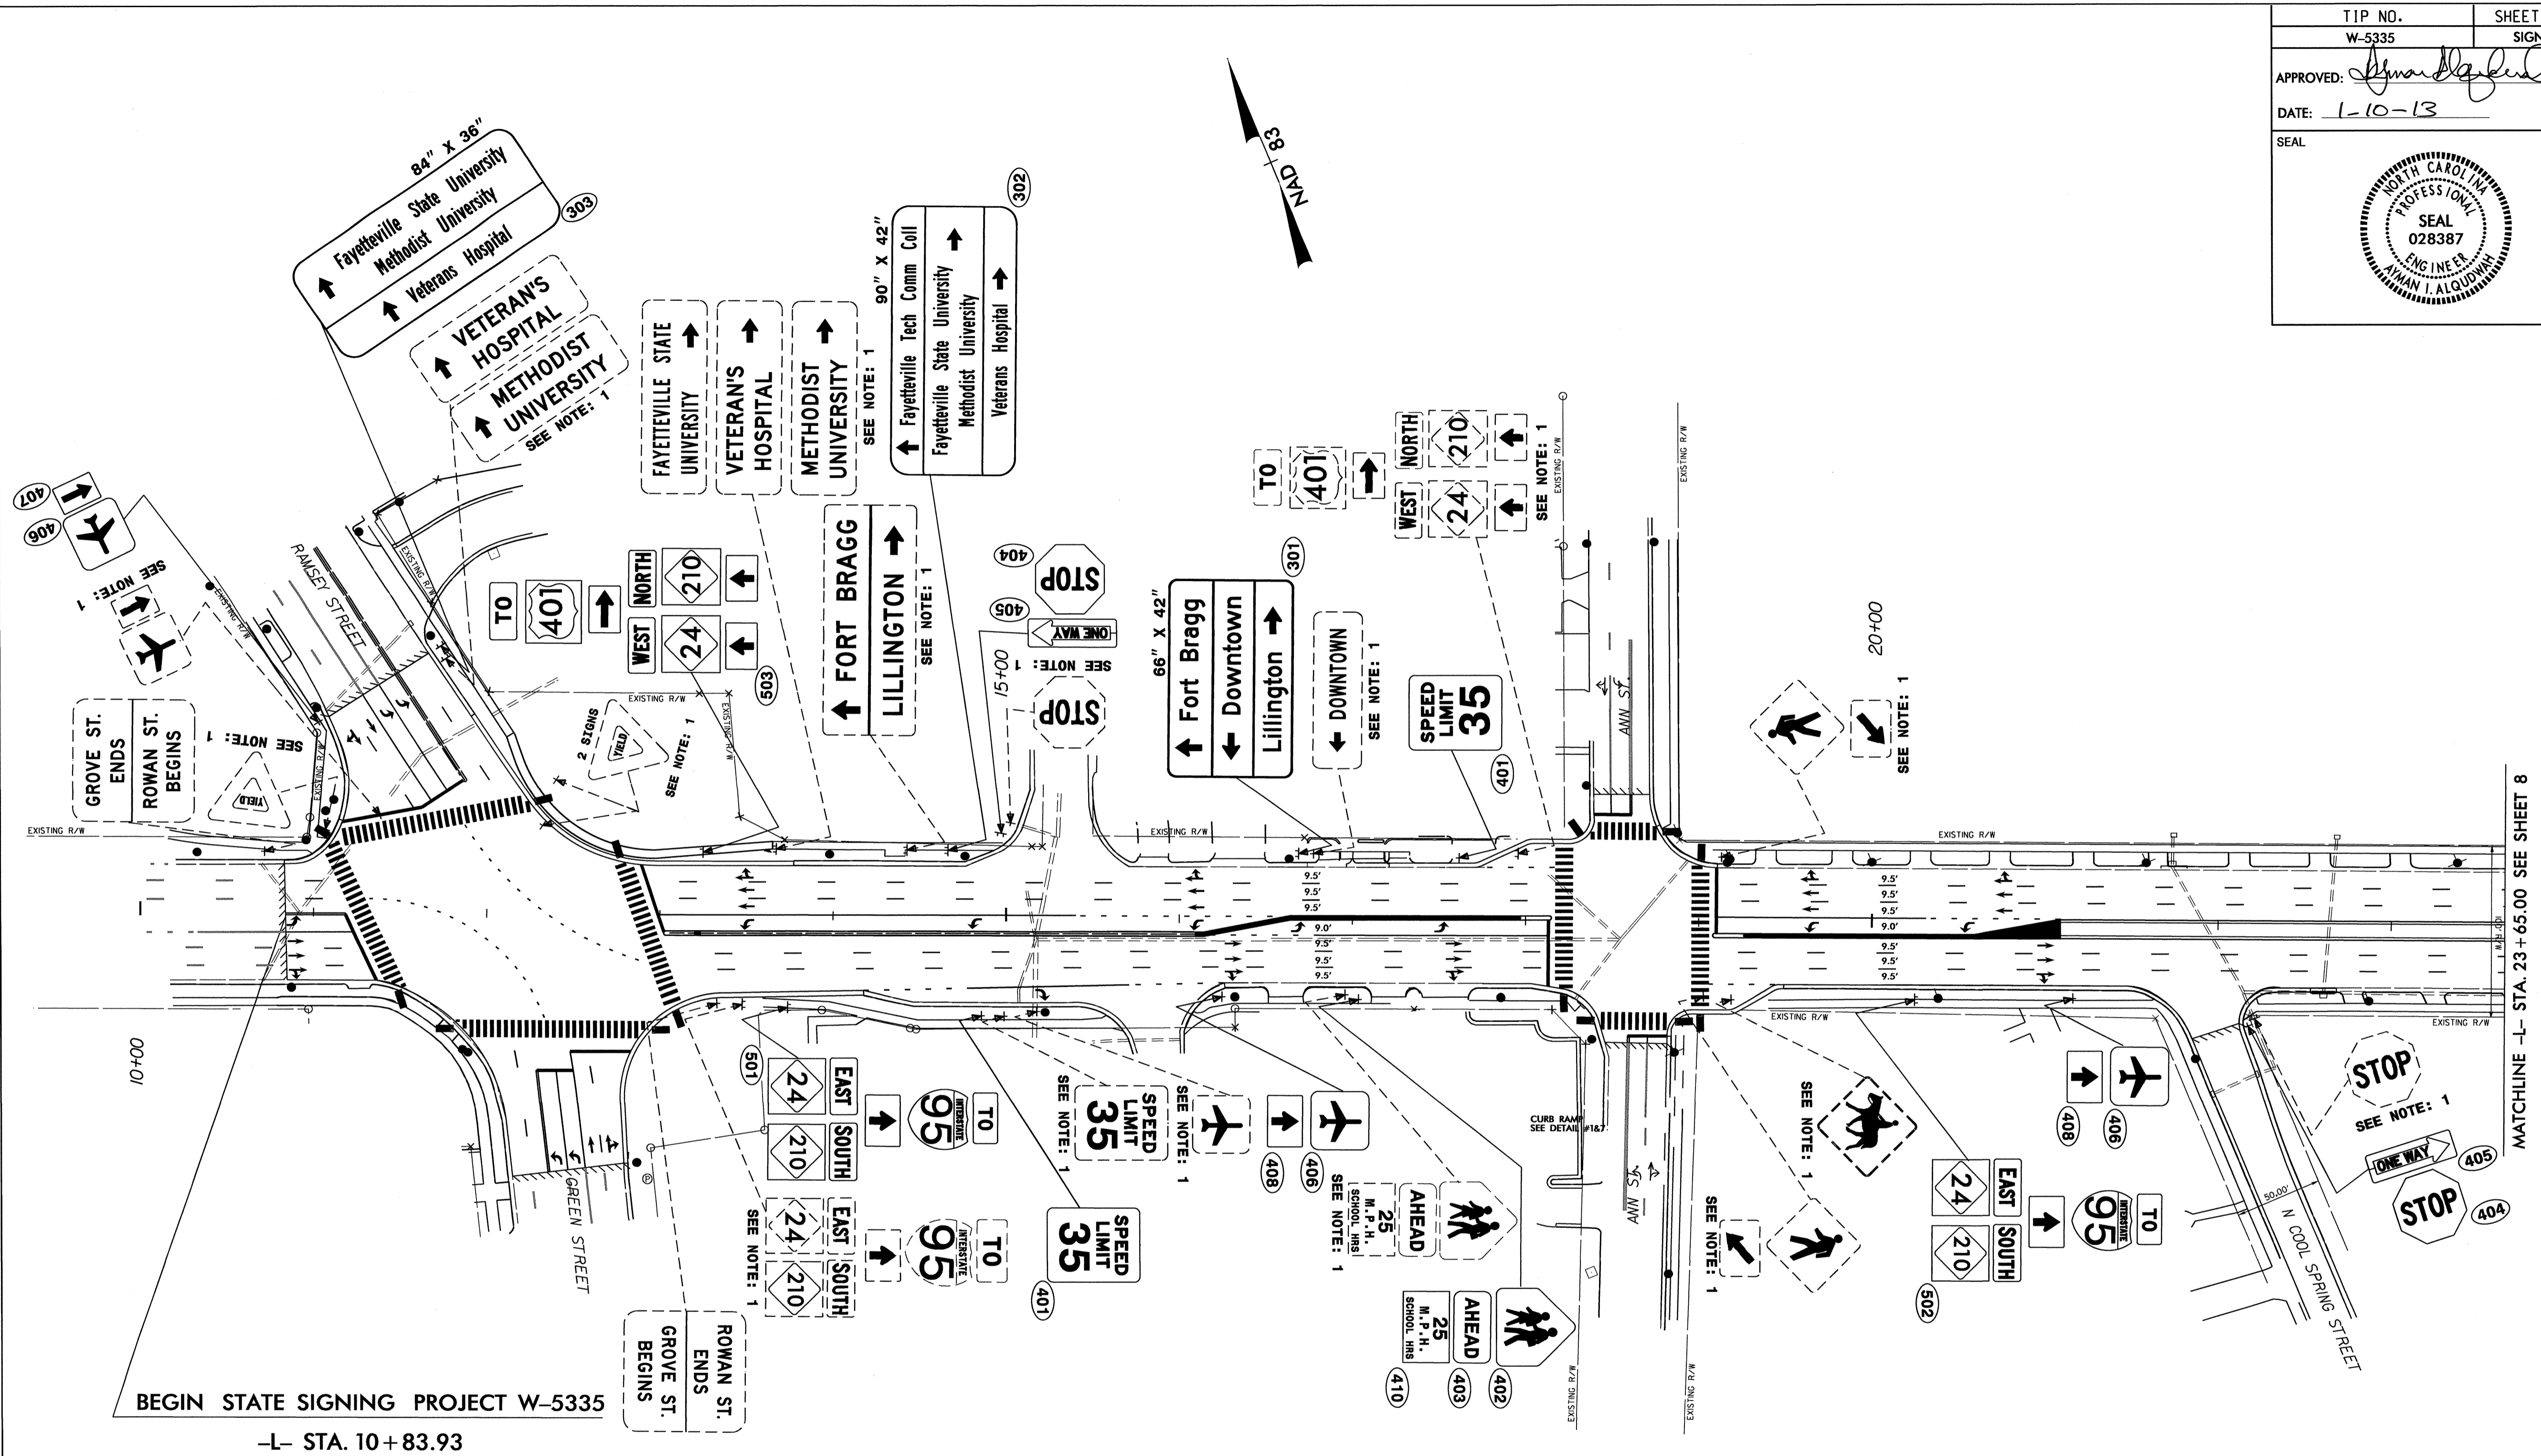

BEGIN STATE SIGNING PROJECT W-5335  
-L- STA. 10+83.93


MATCHLINE L- STA. 23+65.00 SEE SHEET 8


**PROJECT NOTES**

1. DISPOSAL OF SIGN SYSTEM, U-CHANNEL
2. DISPOSAL OF SIGN SYSTEM, WOOD
3. DISPOSAL OF SIGN, D, E, OR F

**PROPOSED & EXISTING SIGNS  
STA. 10+83.93 TO STA. 23+65.00 -L-  
NC 24 & NC 210 (GROVE STREET)**

21-DEC-2012 14:04  
 S:\SDD\Regions\Signing\Basir\W-5335\Signing Plan\W-5335-Sgn-Sgn-Sheet-7.dgn  
 brashid AT 12/27/12

TIP NO. W-5335	SHEET NO. SIGN-8
APPROVED: <i>[Signature]</i>	
DATE: 1-10-13	
SEAL	
	

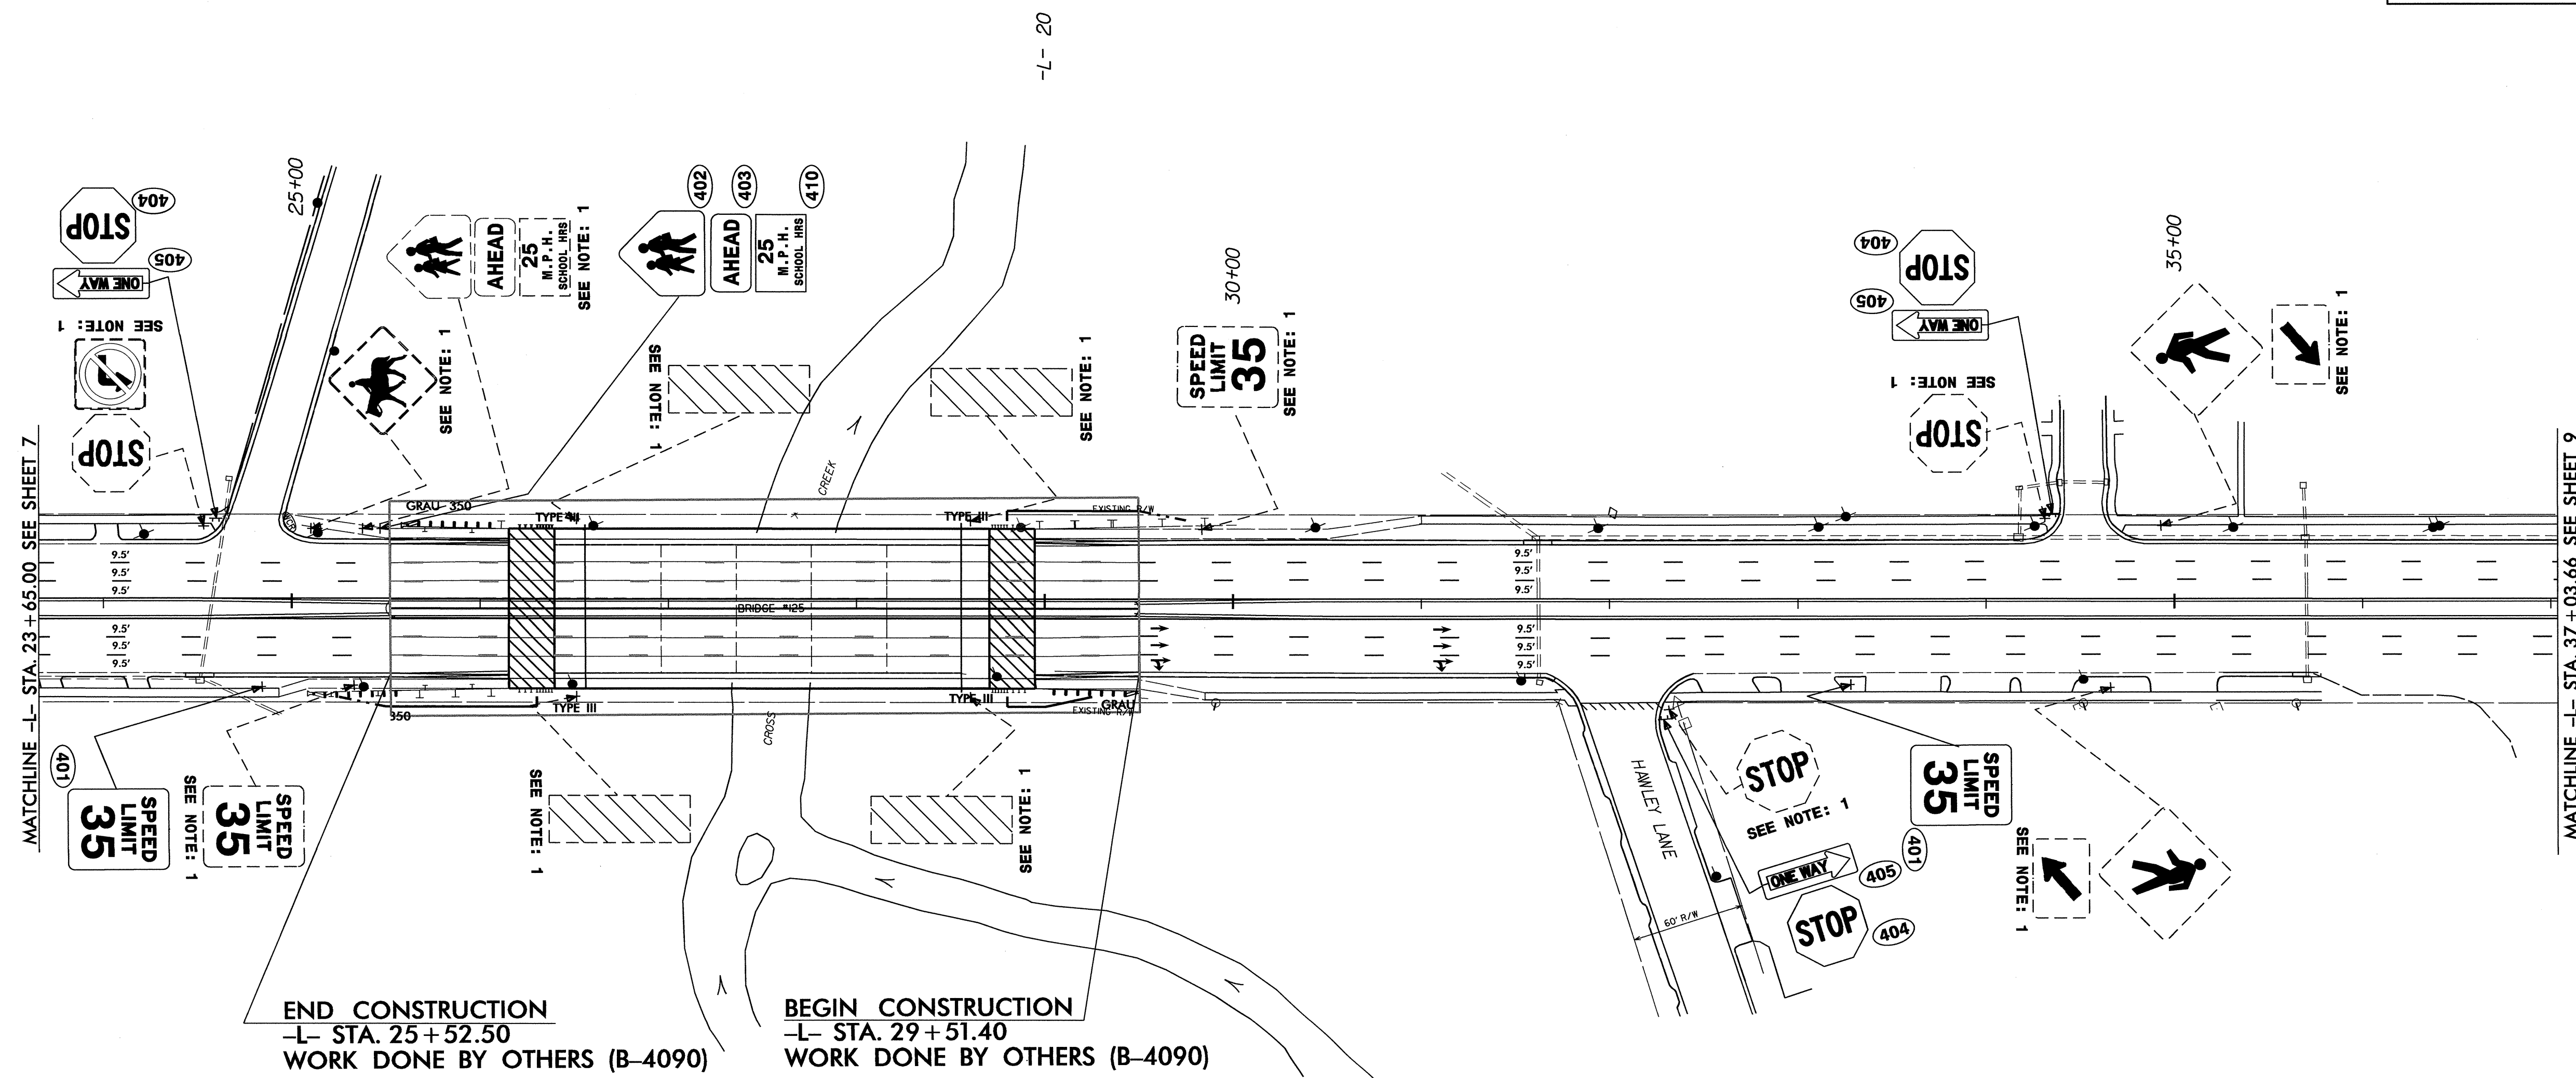

END CONSTRUCTION  
-L- STA. 25+52.50  
WORK DONE BY OTHERS (B-4090)

BEGIN CONSTRUCTION  
-L- STA. 29+51.40  
WORK DONE BY OTHERS (B-4090)

**PROJECT NOTES**


1. DISPOSAL OF SIGN SYSTEM, U-CHANNEL
2. DISPOSAL OF SIGN SYSTEM, WOOD
3. DISPOSAL OF SIGN, D, E, OR F

**PROPOSED & EXISTING SIGNS**  
STA. 23+65.00 TO STA. 37+03.66 -L-  
NC 24 & NC 210 (GROVE STREET)

18-DEC-2012 10:26  
 S:\3300\Region8\Signing\Basir\W-5335\Signing\Plan\W-5335\_Sgn\_Sheet-8.dgn  
 Basir



TIP NO. W-5335	SHEET NO. SIGN-9
APPROVED: <i>[Signature]</i>	
DATE: 1-10-13	
SEAL	

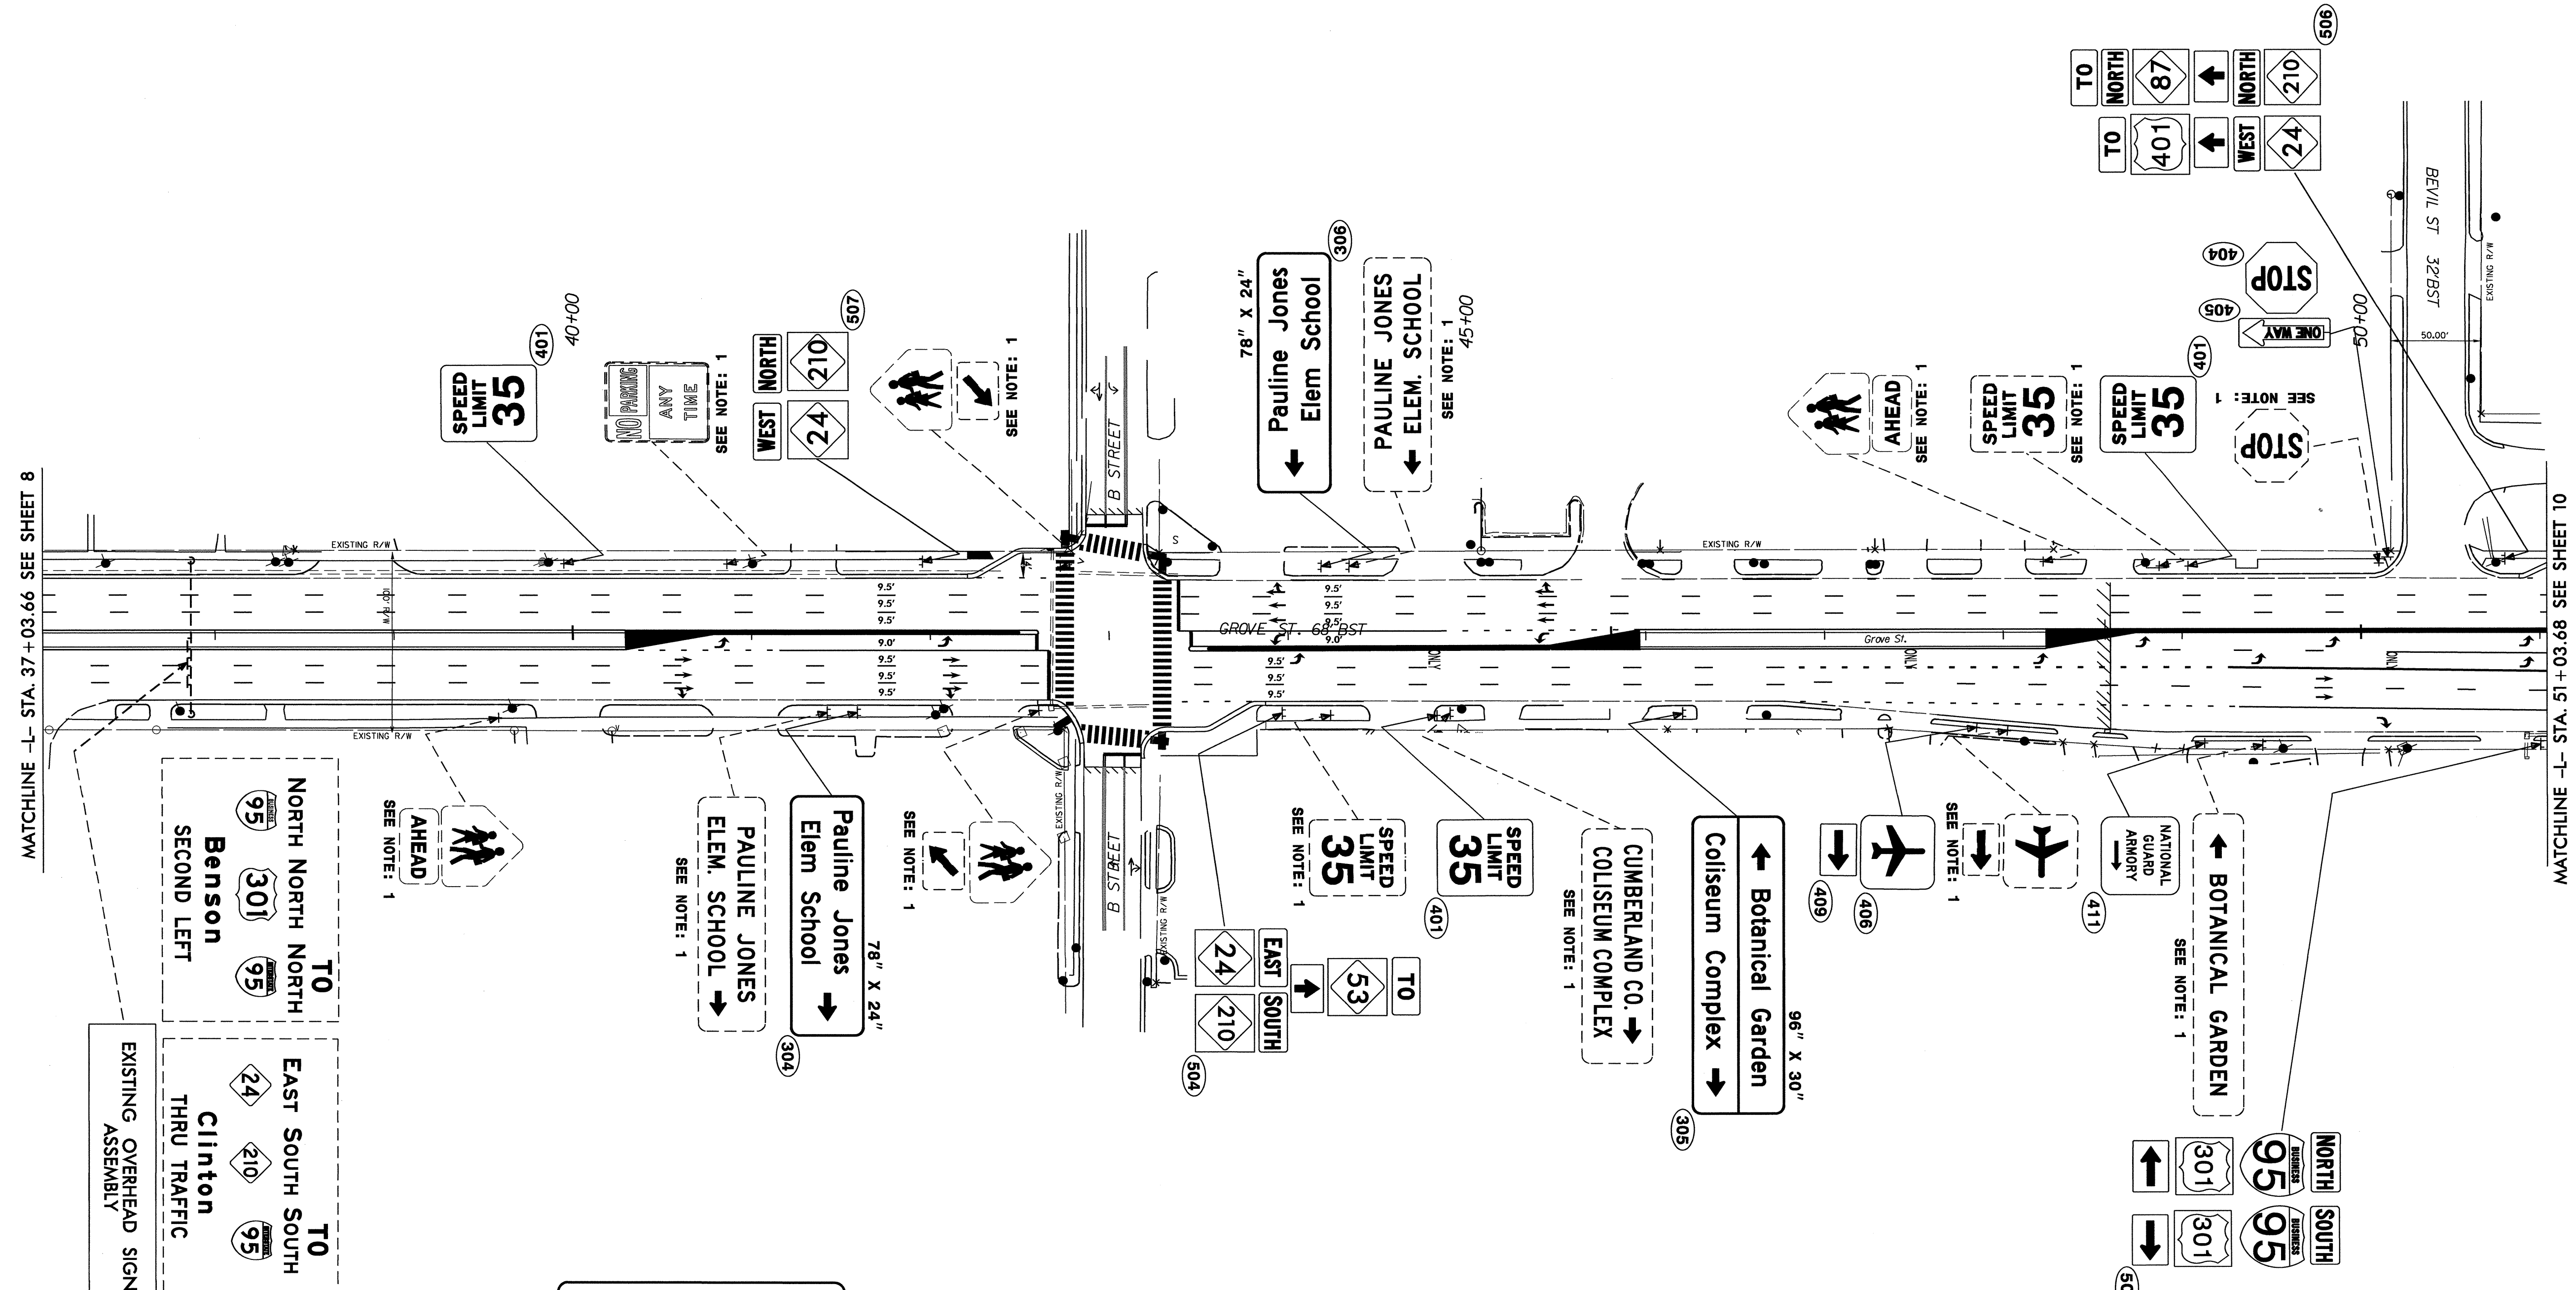


**PROJECT NOTES**

1. DISPOSAL OF SIGN SYSTEM, U-CHANNEL
2. DISPOSAL OF SIGN SYSTEM, WOOD
3. DISPOSAL OF SIGN, D, E, OR F

**PROPOSED & EXISTING SIGNS**  
 STA. 37+03.66 TO STA. 51+03.68 -L-  
 NC 24 & NC 210 (GROVE STREET)

TIP NO. W-5335	SHEET NO. SIGN-10
APPROVED: <i>[Signature]</i>	
DATE: 1-10-13	
SEAL	

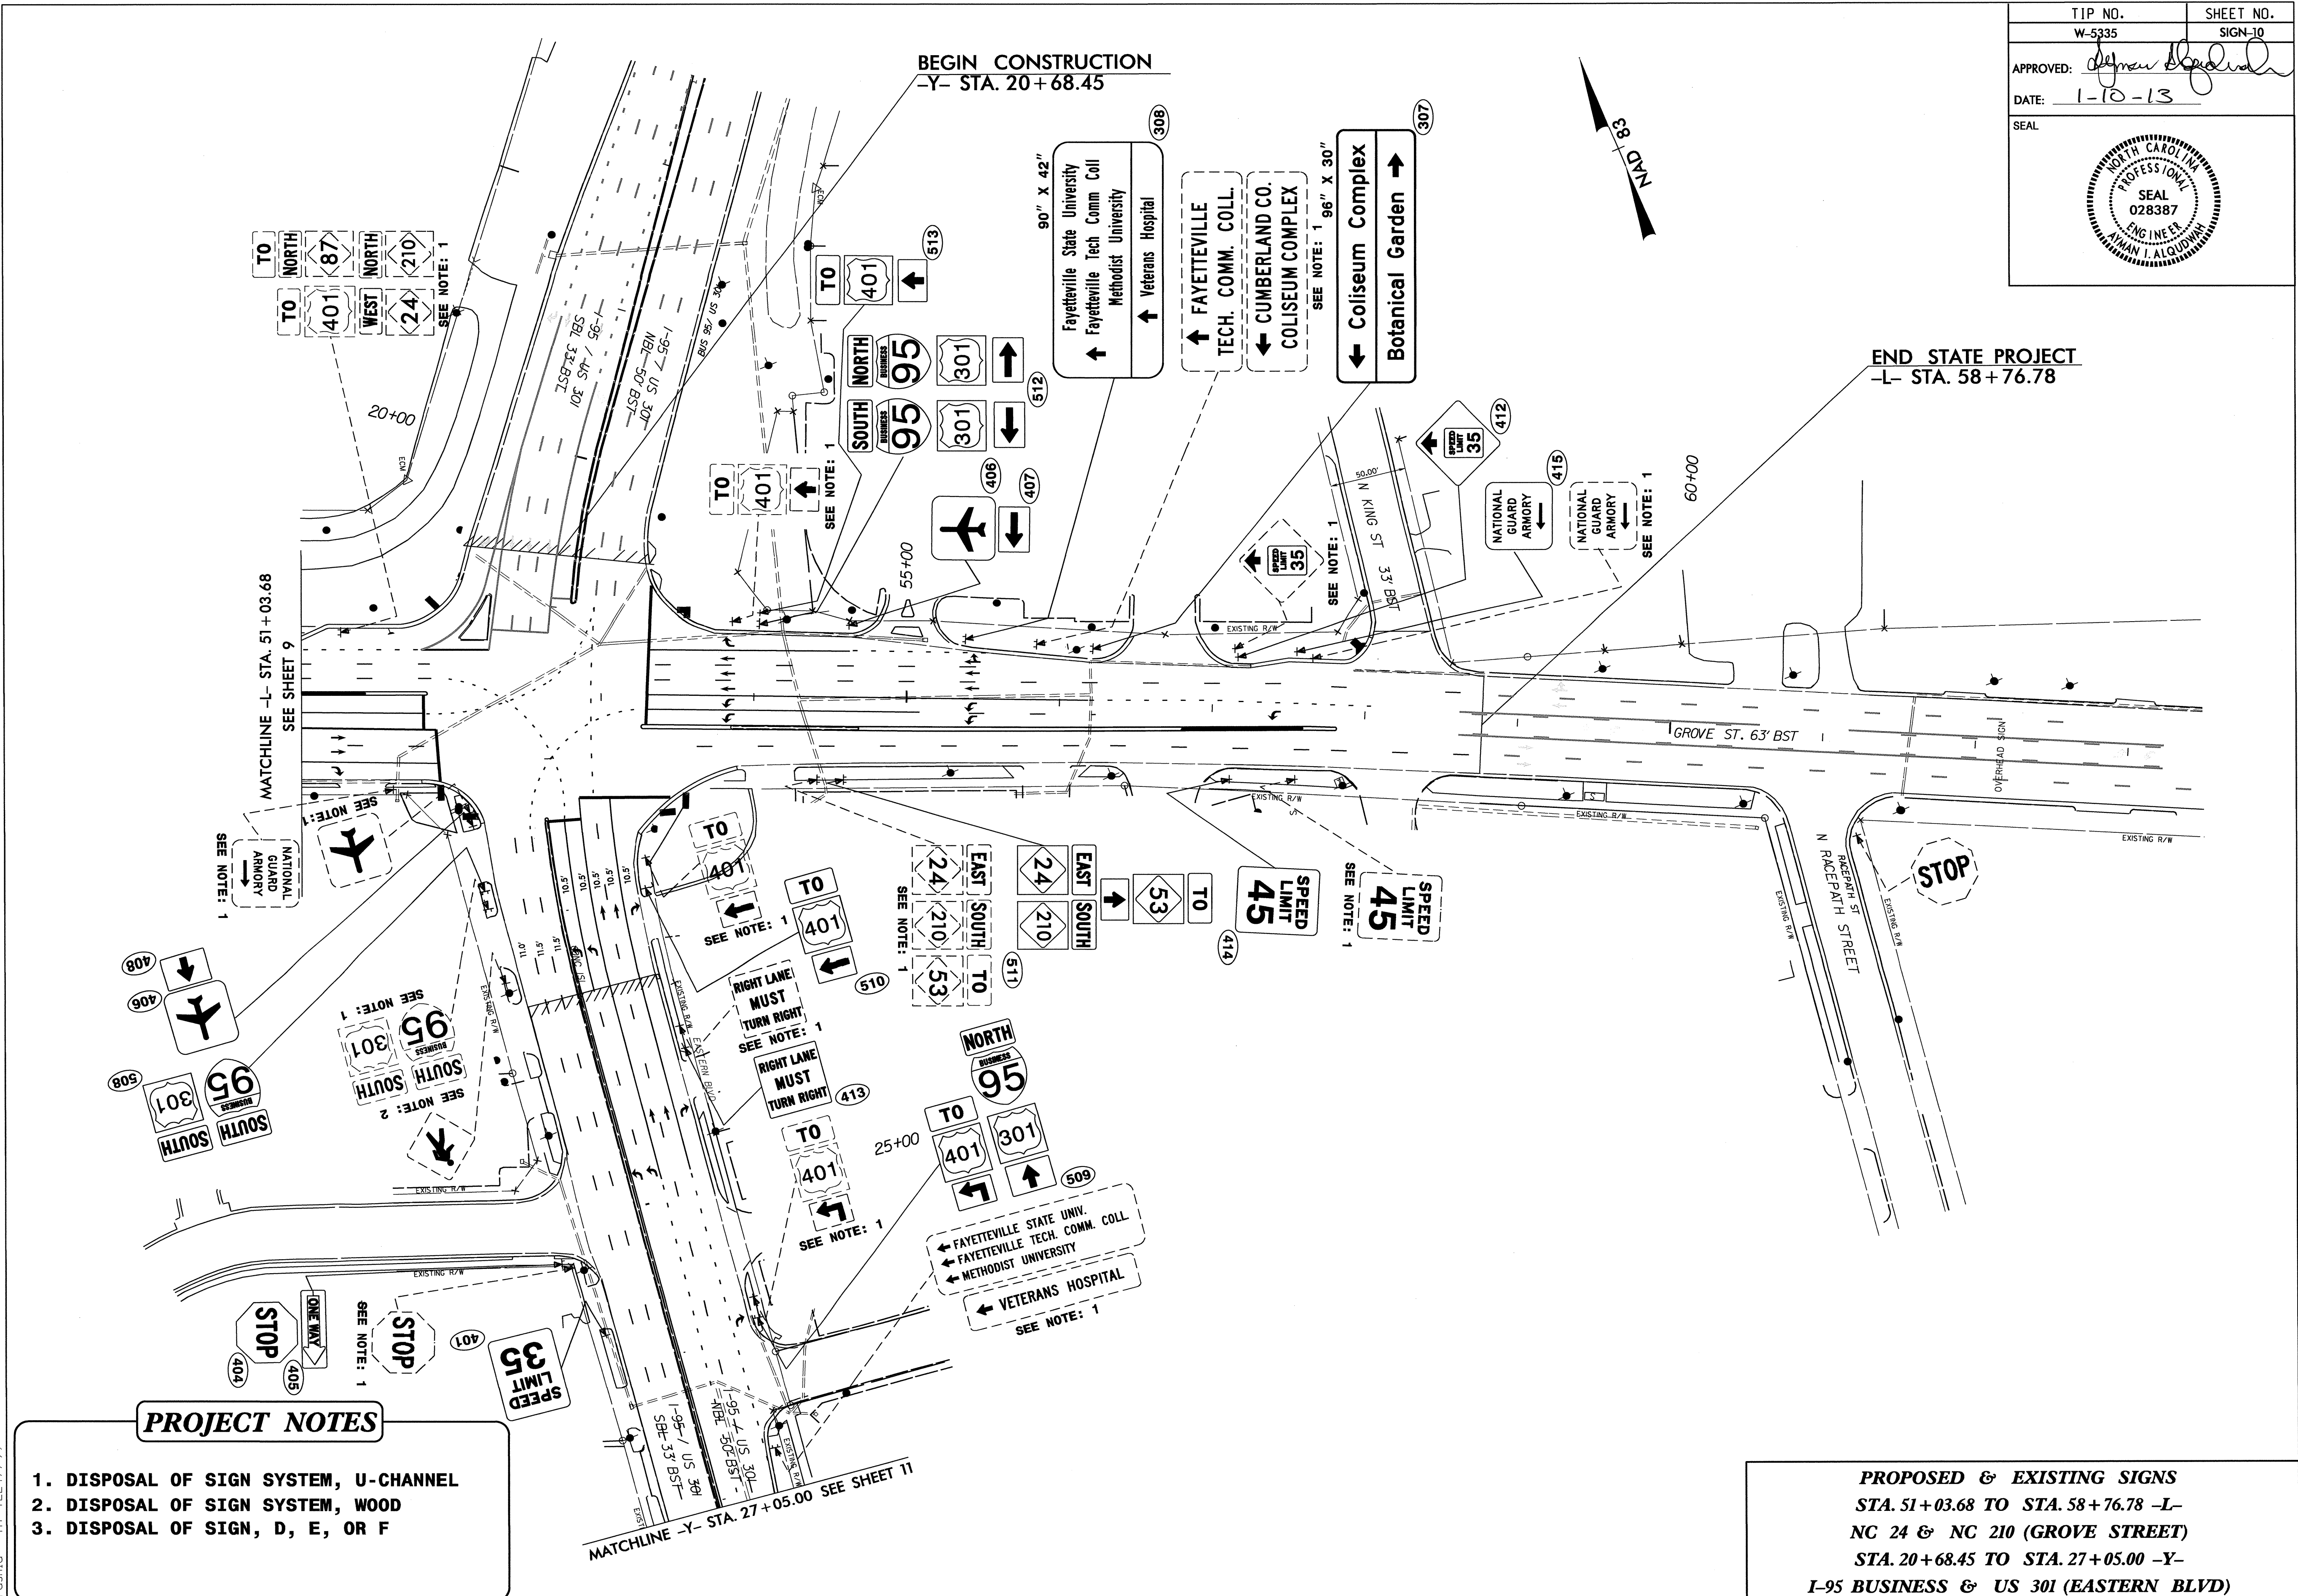


**PROJECT NOTES**

1. DISPOSAL OF SIGN SYSTEM, U-CHANNEL
2. DISPOSAL OF SIGN SYSTEM, WOOD
3. DISPOSAL OF SIGN, D, E, OR F

**PROPOSED & EXISTING SIGNS**  
 STA. 51+03.68 TO STA. 58+76.78 -L-  
 NC 24 & NC 210 (GROVE STREET)  
 STA. 20+68.45 TO STA. 27+05.00 -Y-  
 I-95 BUSINESS & US 301 (EASTERN BLVD)

18-05C-2012 10/3/5  
 S:\3800\Regions\Signing\Basir\W-5335\Signing Plan\W-5335\_Sgn\_SGN\_Sheet-10.dgn  
 brashid AT TE247799

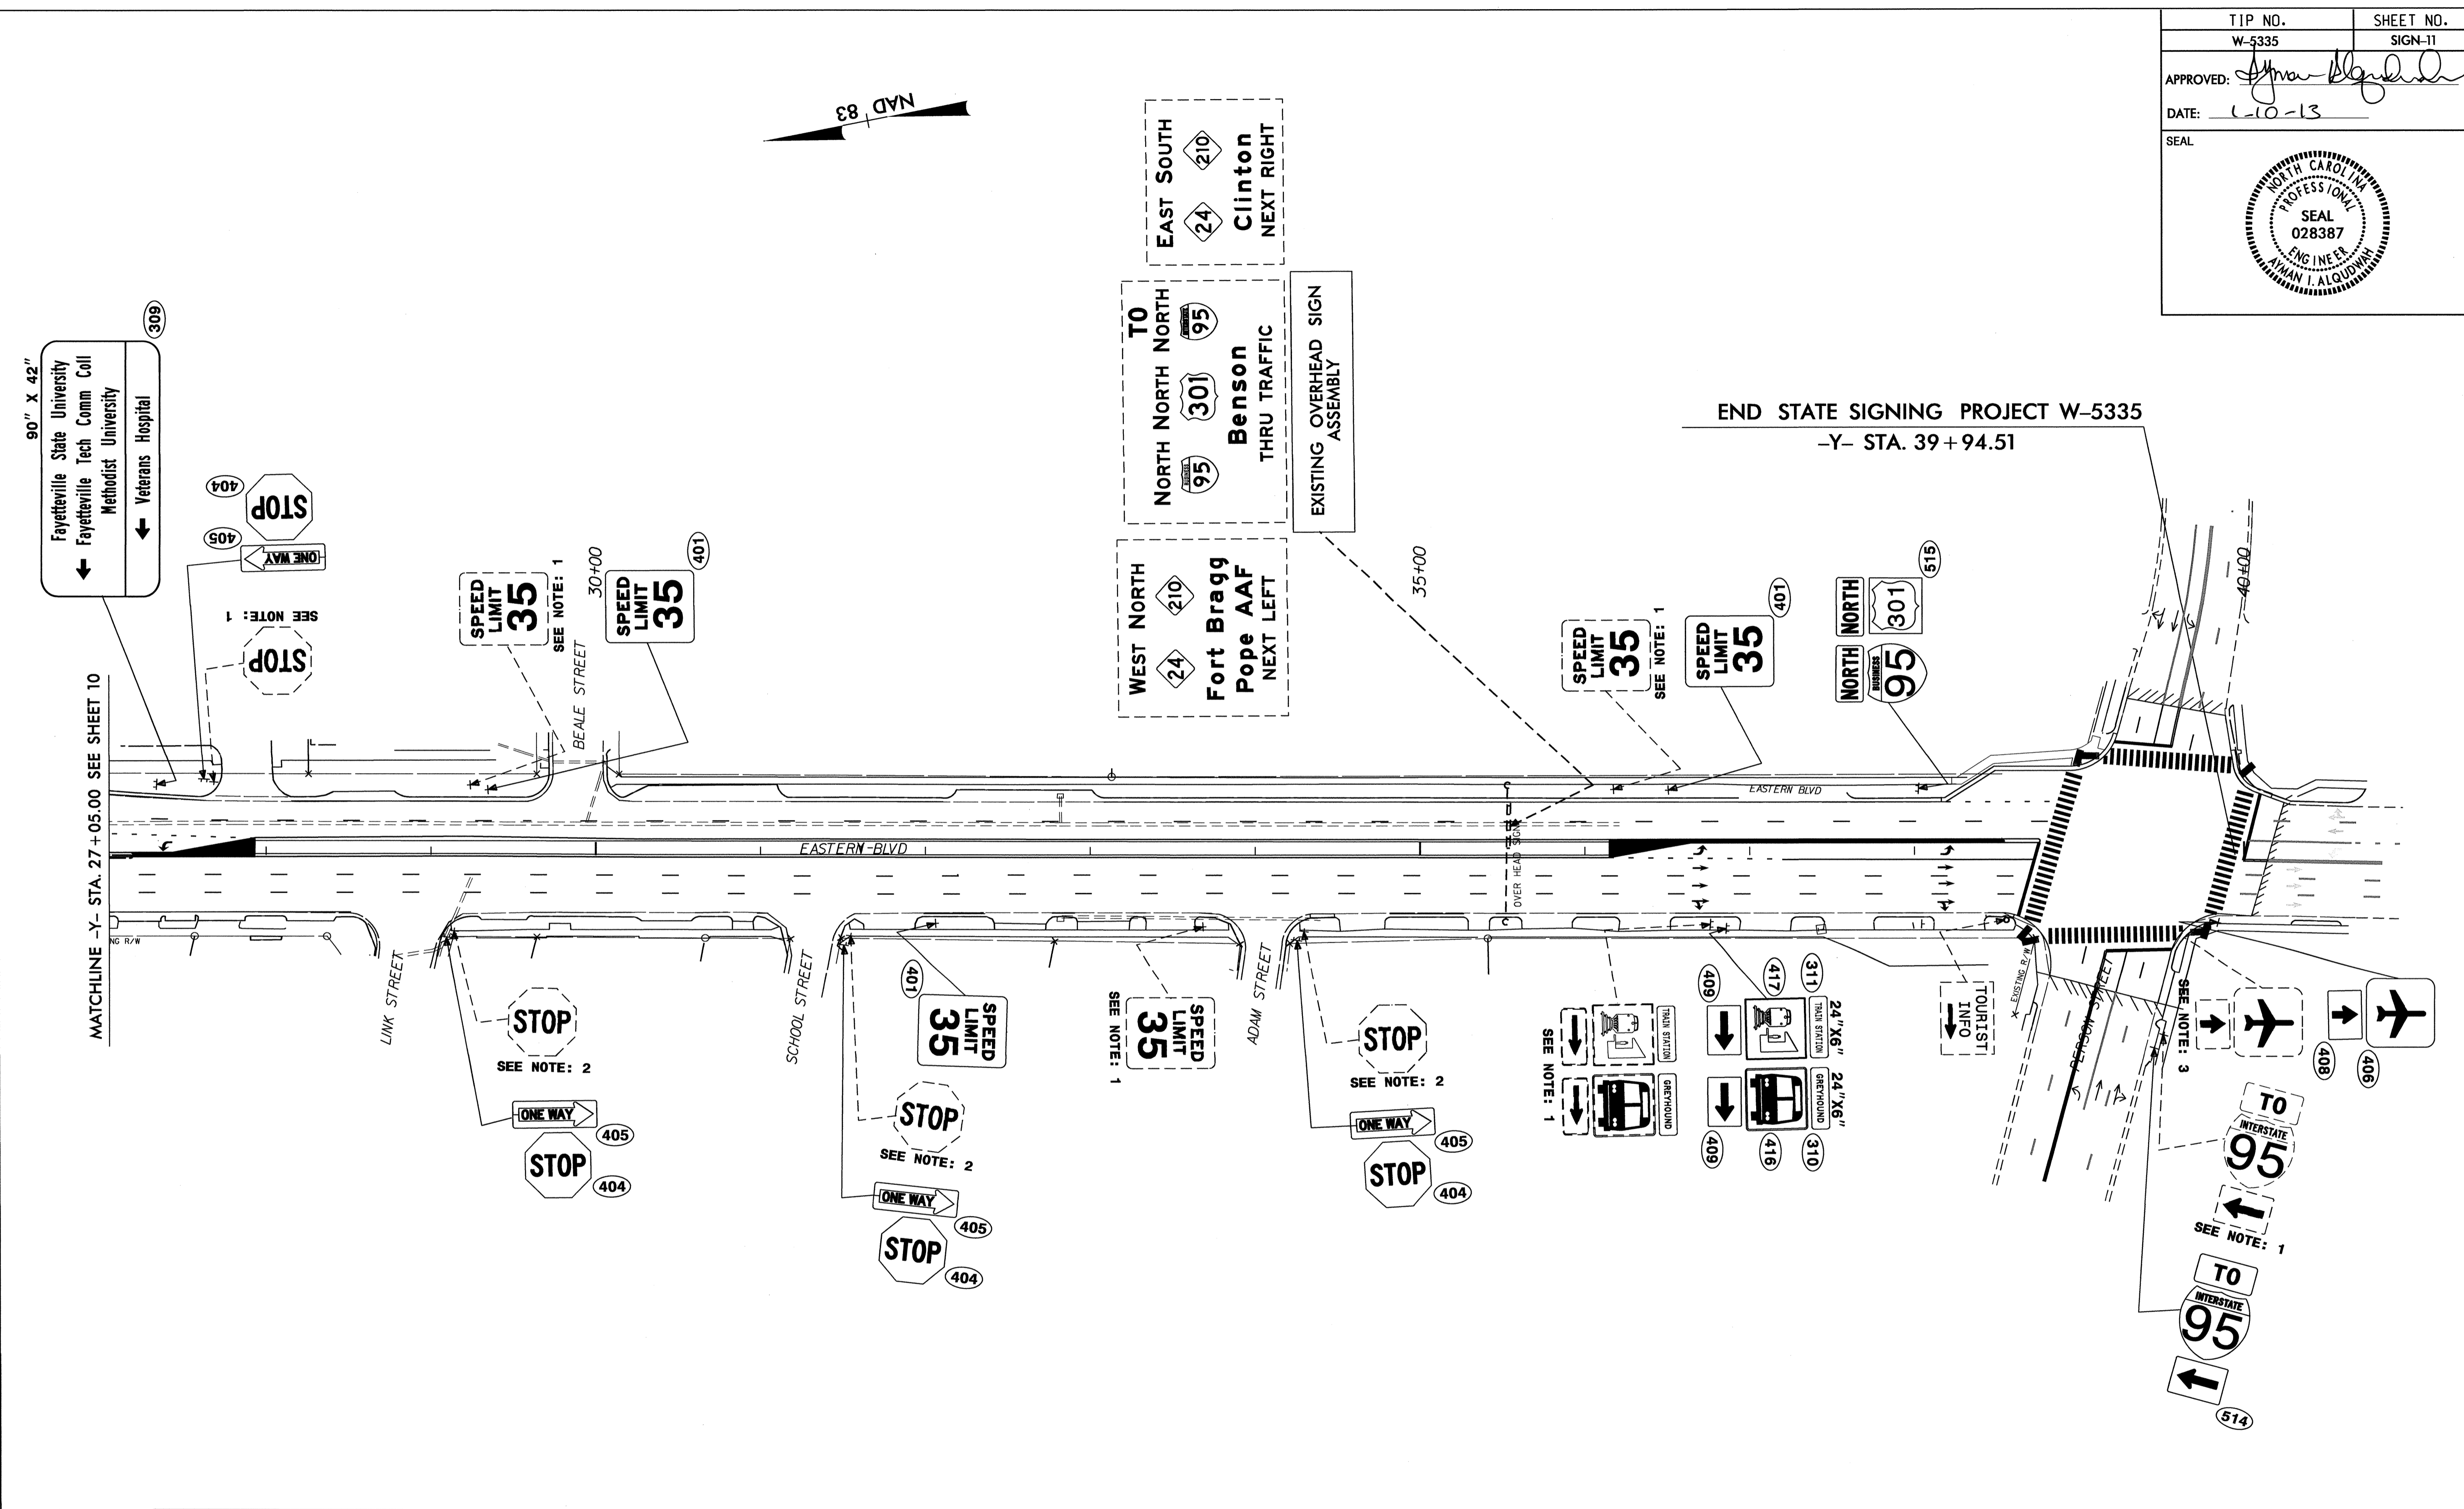

**PROJECT NOTES**

1. DISPOSAL OF SIGN SYSTEM, U-CHANNEL
2. DISPOSAL OF SIGN SYSTEM, WOOD
3. DISPOSAL OF SIGN, D, E, OR F

**PROPOSED & EXISTING SIGNS**  
 STA. 27+05.00 TO STA. 39+94.51 -Y-  
 I-95 BUS & US 301 (EASTERN BLVD)

18-DEC-2012 10:38  
 S:\6800\UN\Region\Basir\W-5335\Signing\Plan\W-5335\_Sgn\_SGN\_Sheet-11.dgn  
 Basir AH 12/24/12



END STATE SIGNING PROJECT W-5335  
 -Y- STA. 39+94.51

WEST NORTH 24 210  
 Fort Bragg  
 Pope AAF  
 NEXT LEFT  
 TO NORTH NORTH 301 95  
 Benson  
 THRU TRAFFIC  
 EAST SOUTH 24 210  
 Clinton  
 NEXT RIGHT

EXISTING OVERHEAD SIGN ASSEMBLY

SPEED LIMIT 35  
SEE NOTE: 1

SPEED LIMIT 35  
SEE NOTE: 1

SPEED LIMIT 35  
SEE NOTE: 1

SPEED LIMIT 35  
SEE NOTE: 1

SPEED LIMIT 35  
SEE NOTE: 1

SPEED LIMIT 35  
SEE NOTE: 1

STOP  
SEE NOTE: 2

STOP  
SEE NOTE: 2

STOP  
SEE NOTE: 2

SEE NOTE: 1

SEE NOTE: 3

SEE NOTE: 1

MATCHLINE -Y- STA. 27+05.00 SEE SHEET 10

90" X 42"

Fayetteville State University  
 Fayetteville Tech Comm Coll  
 Methodist University  
 Veterans Hospital

STOP  
SEE NOTE: 1

STOP  
SEE NOTE: 1

STOP  
SEE NOTE: 2

ONE WAY  
STOP

ONE WAY  
STOP

ONE WAY  
STOP

24" X 6" 311  
 TOURIST INFO  
 24" X 6" 310  
 TOURIST INFO

TO INTERSTATE 95  
 TO INTERSTATE 95

TO INTERSTATE 95

TO INTERSTATE 95

TO INTERSTATE 95