



8/23/99

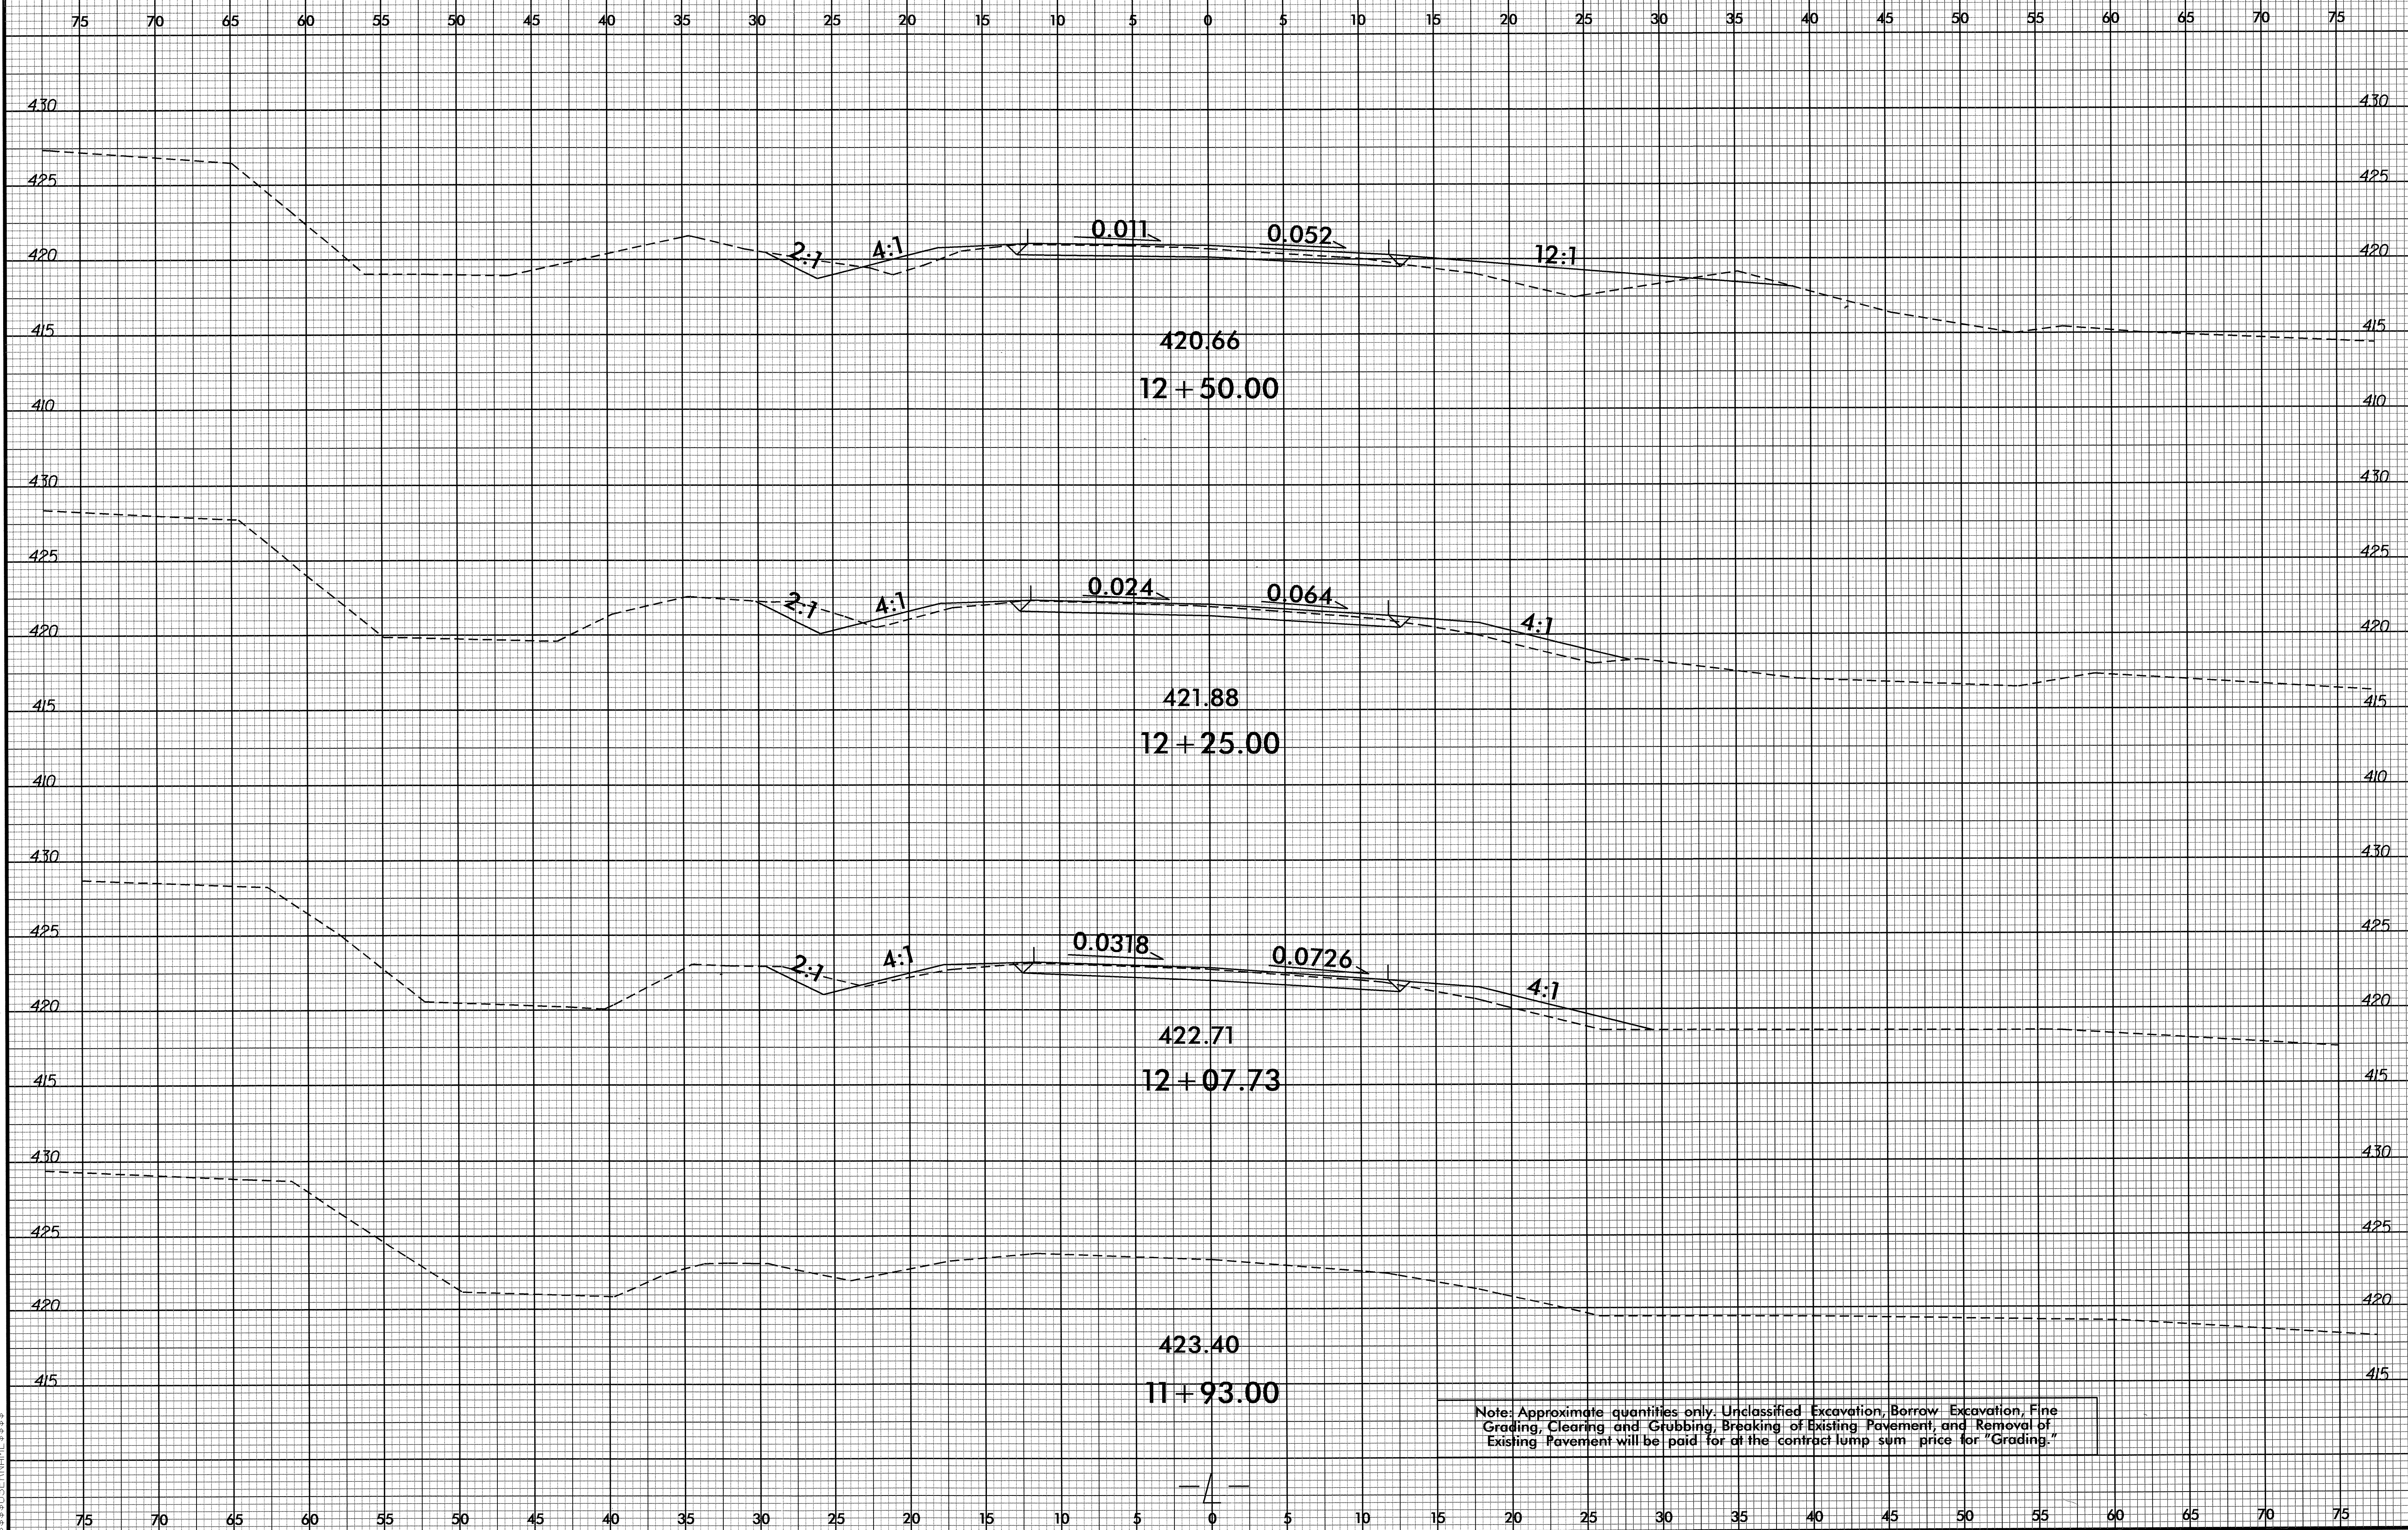

Note: Approximate quantities only. Unclassified Excavation, Borrow Excavation, Fine Grading, Clearing and Grubbing, Breaking of Existing Pavement, and Removal of Existing Pavement will be paid for at the contract lump sum price for "Grading."


20 JAN 2013 10:35 B3841_Rdy_.xpl.dgn

8/23/99

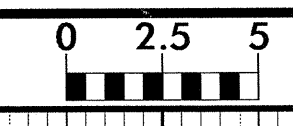


PROJ. REFERENCE NO.
B-3841

SHEET NO.
X-3

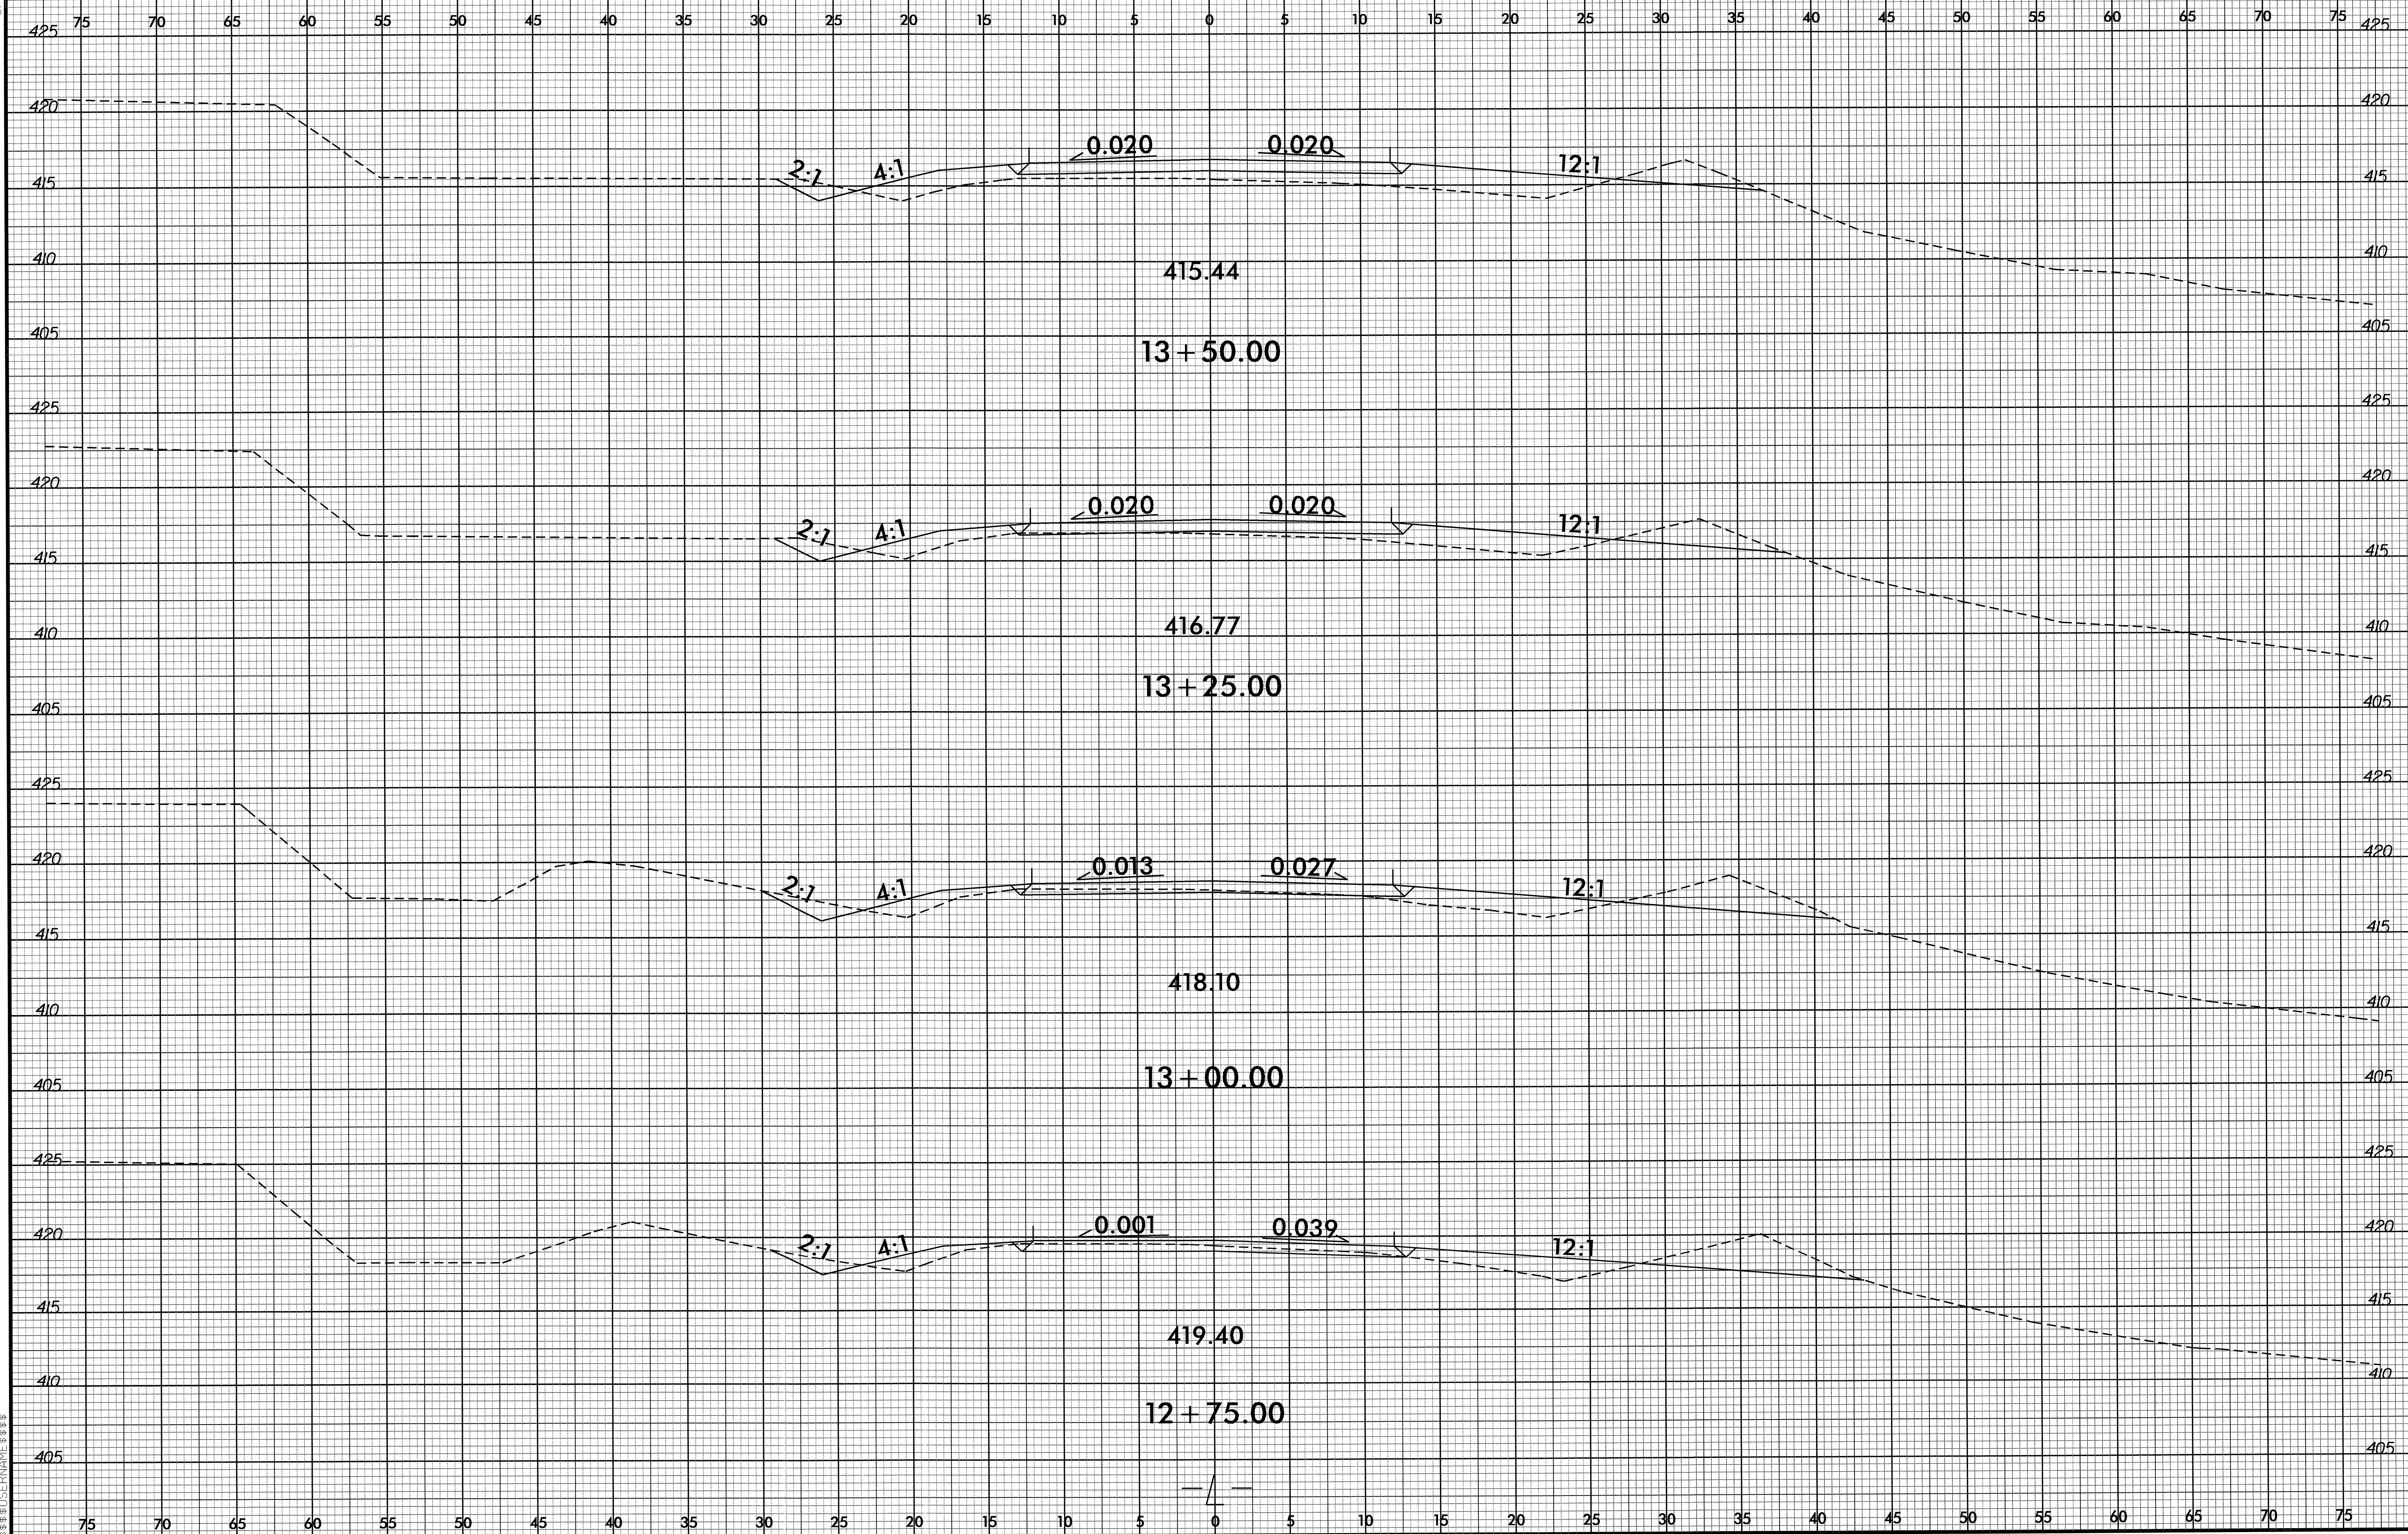


28-JAN-2013 09:35
B:\PROJECTS\B-3841\Fig_xpl.dgn
B-3841-X-3.dwg

8/23/99

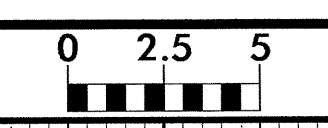


PROJ. REFERENCE NO. B-3841	SHEET NO. X-4
-------------------------------	------------------

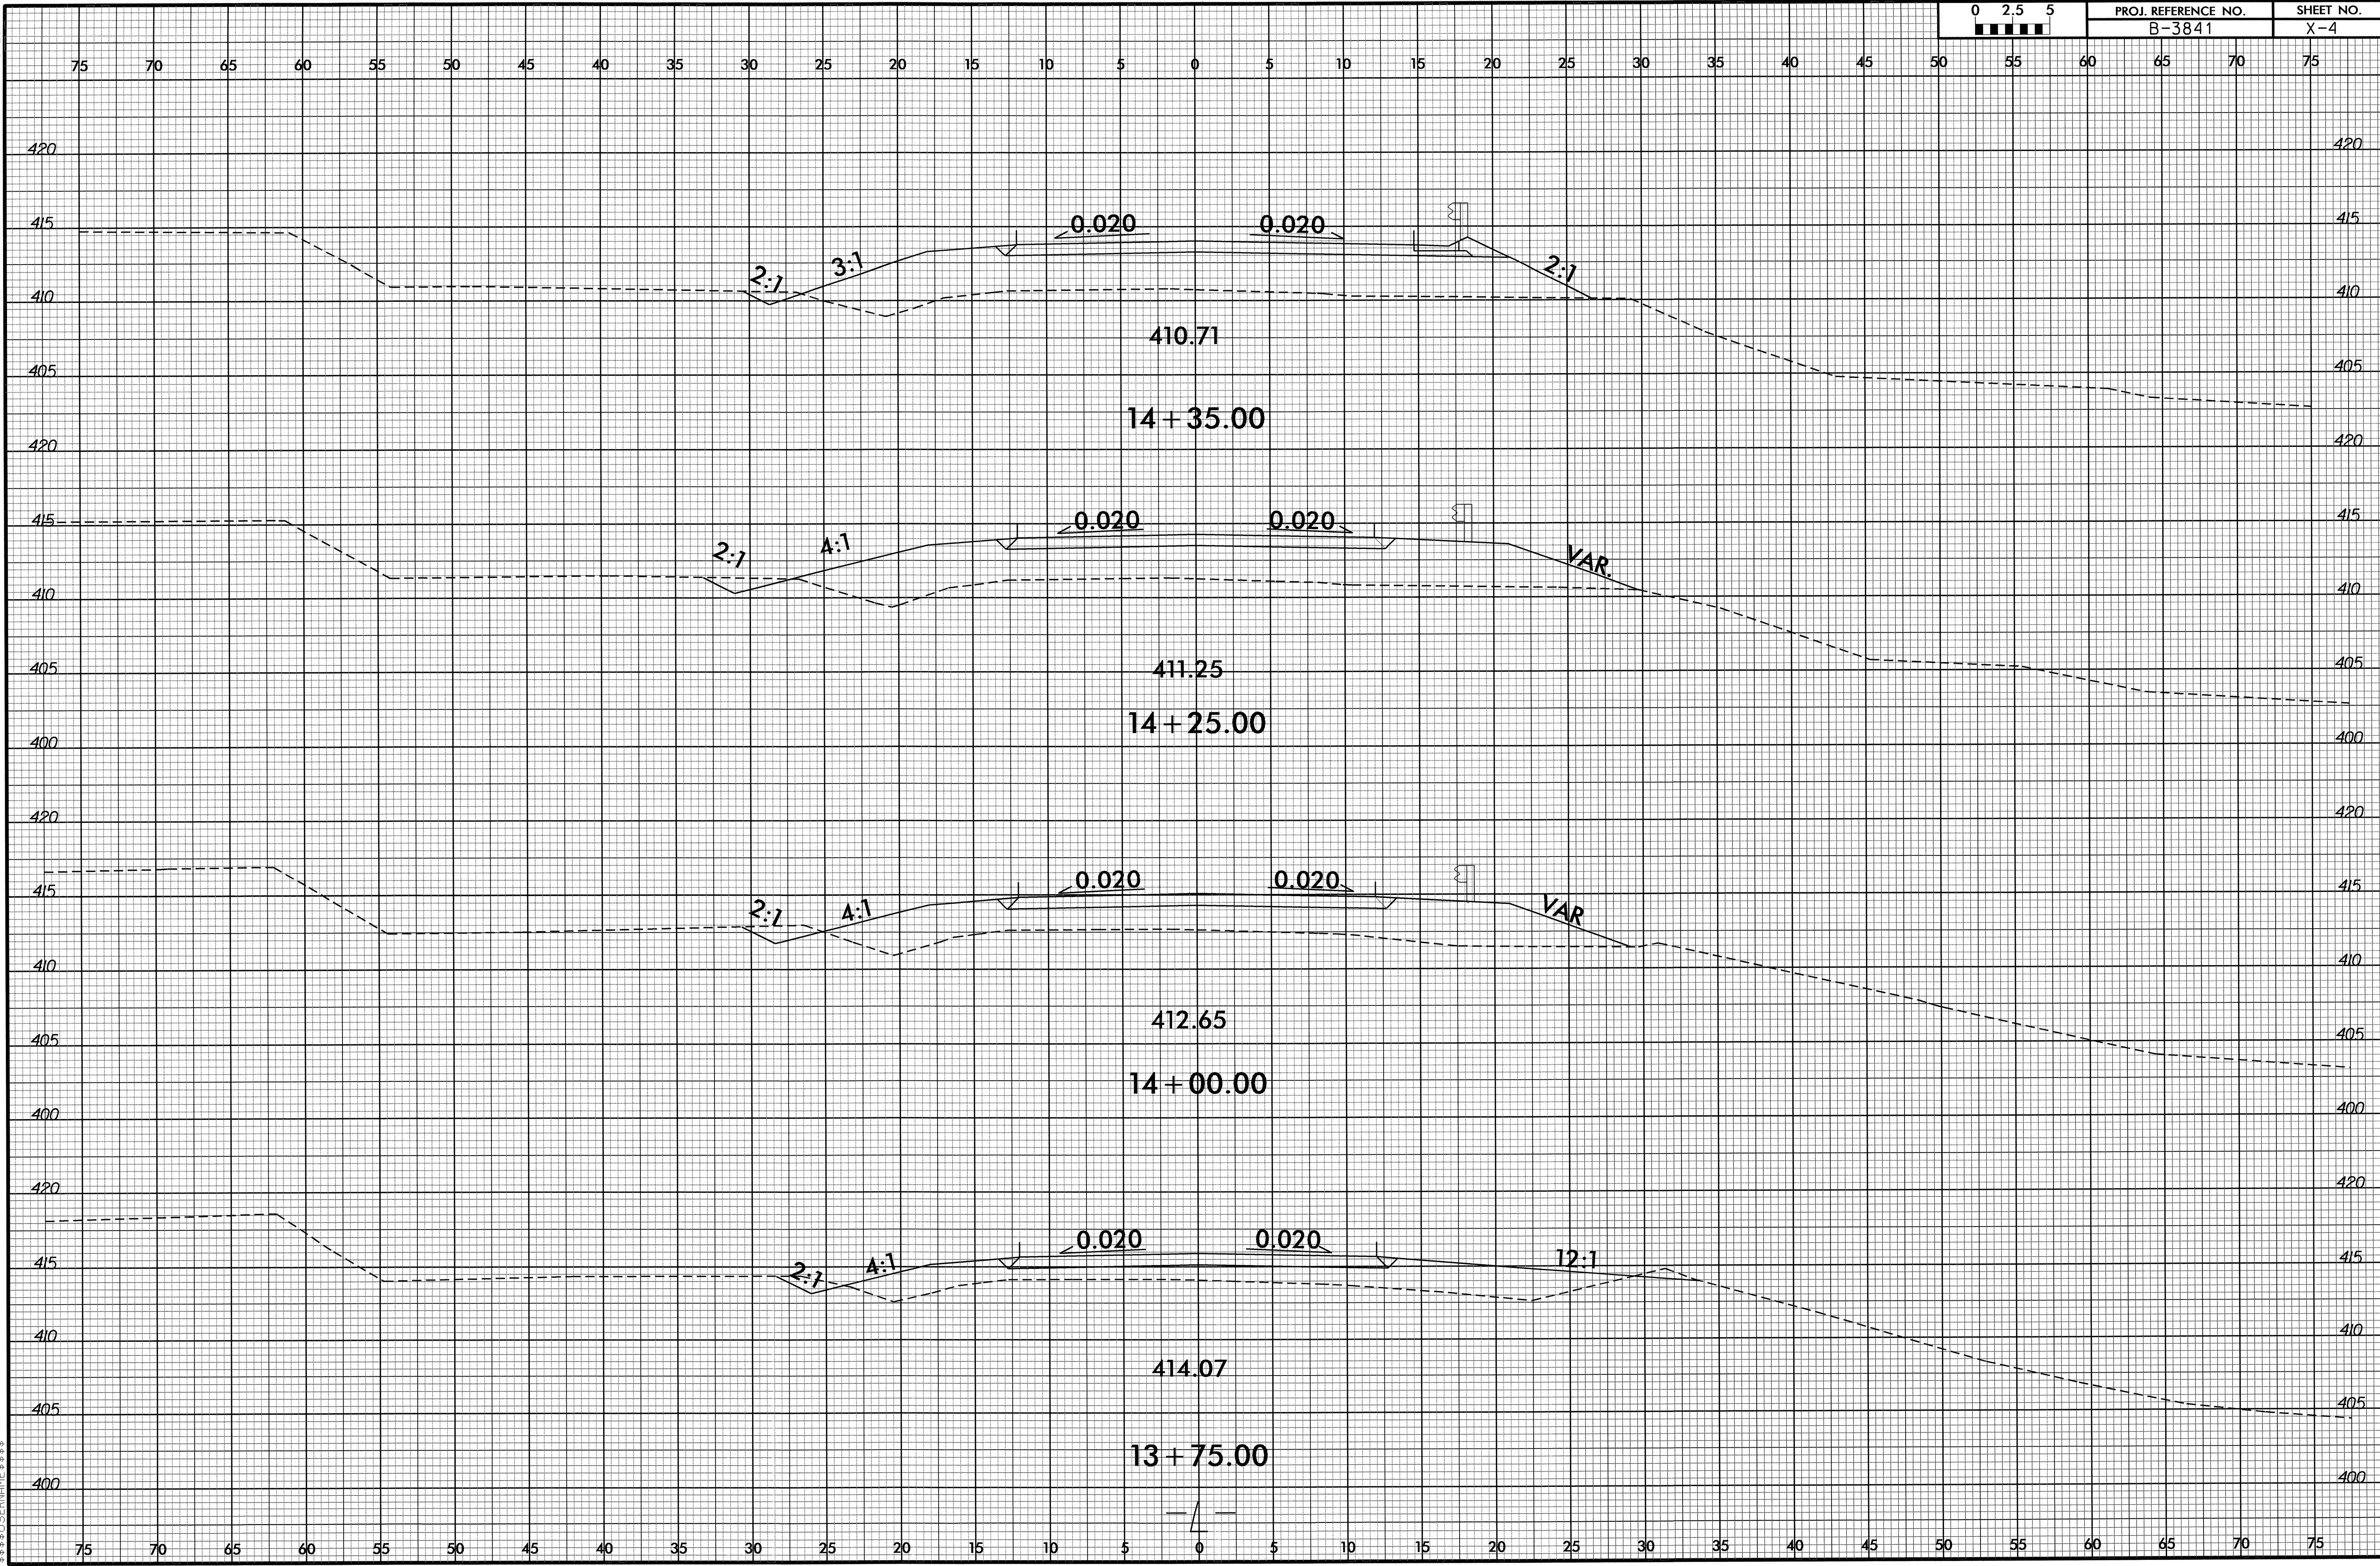


28-JAN-2013 10:35:03 B-3841_Rdy_xpl.dgn

B/23/99

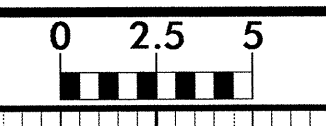


PROJ. REFERENCE NO. B-3841	SHEET NO. X-5
-------------------------------	------------------

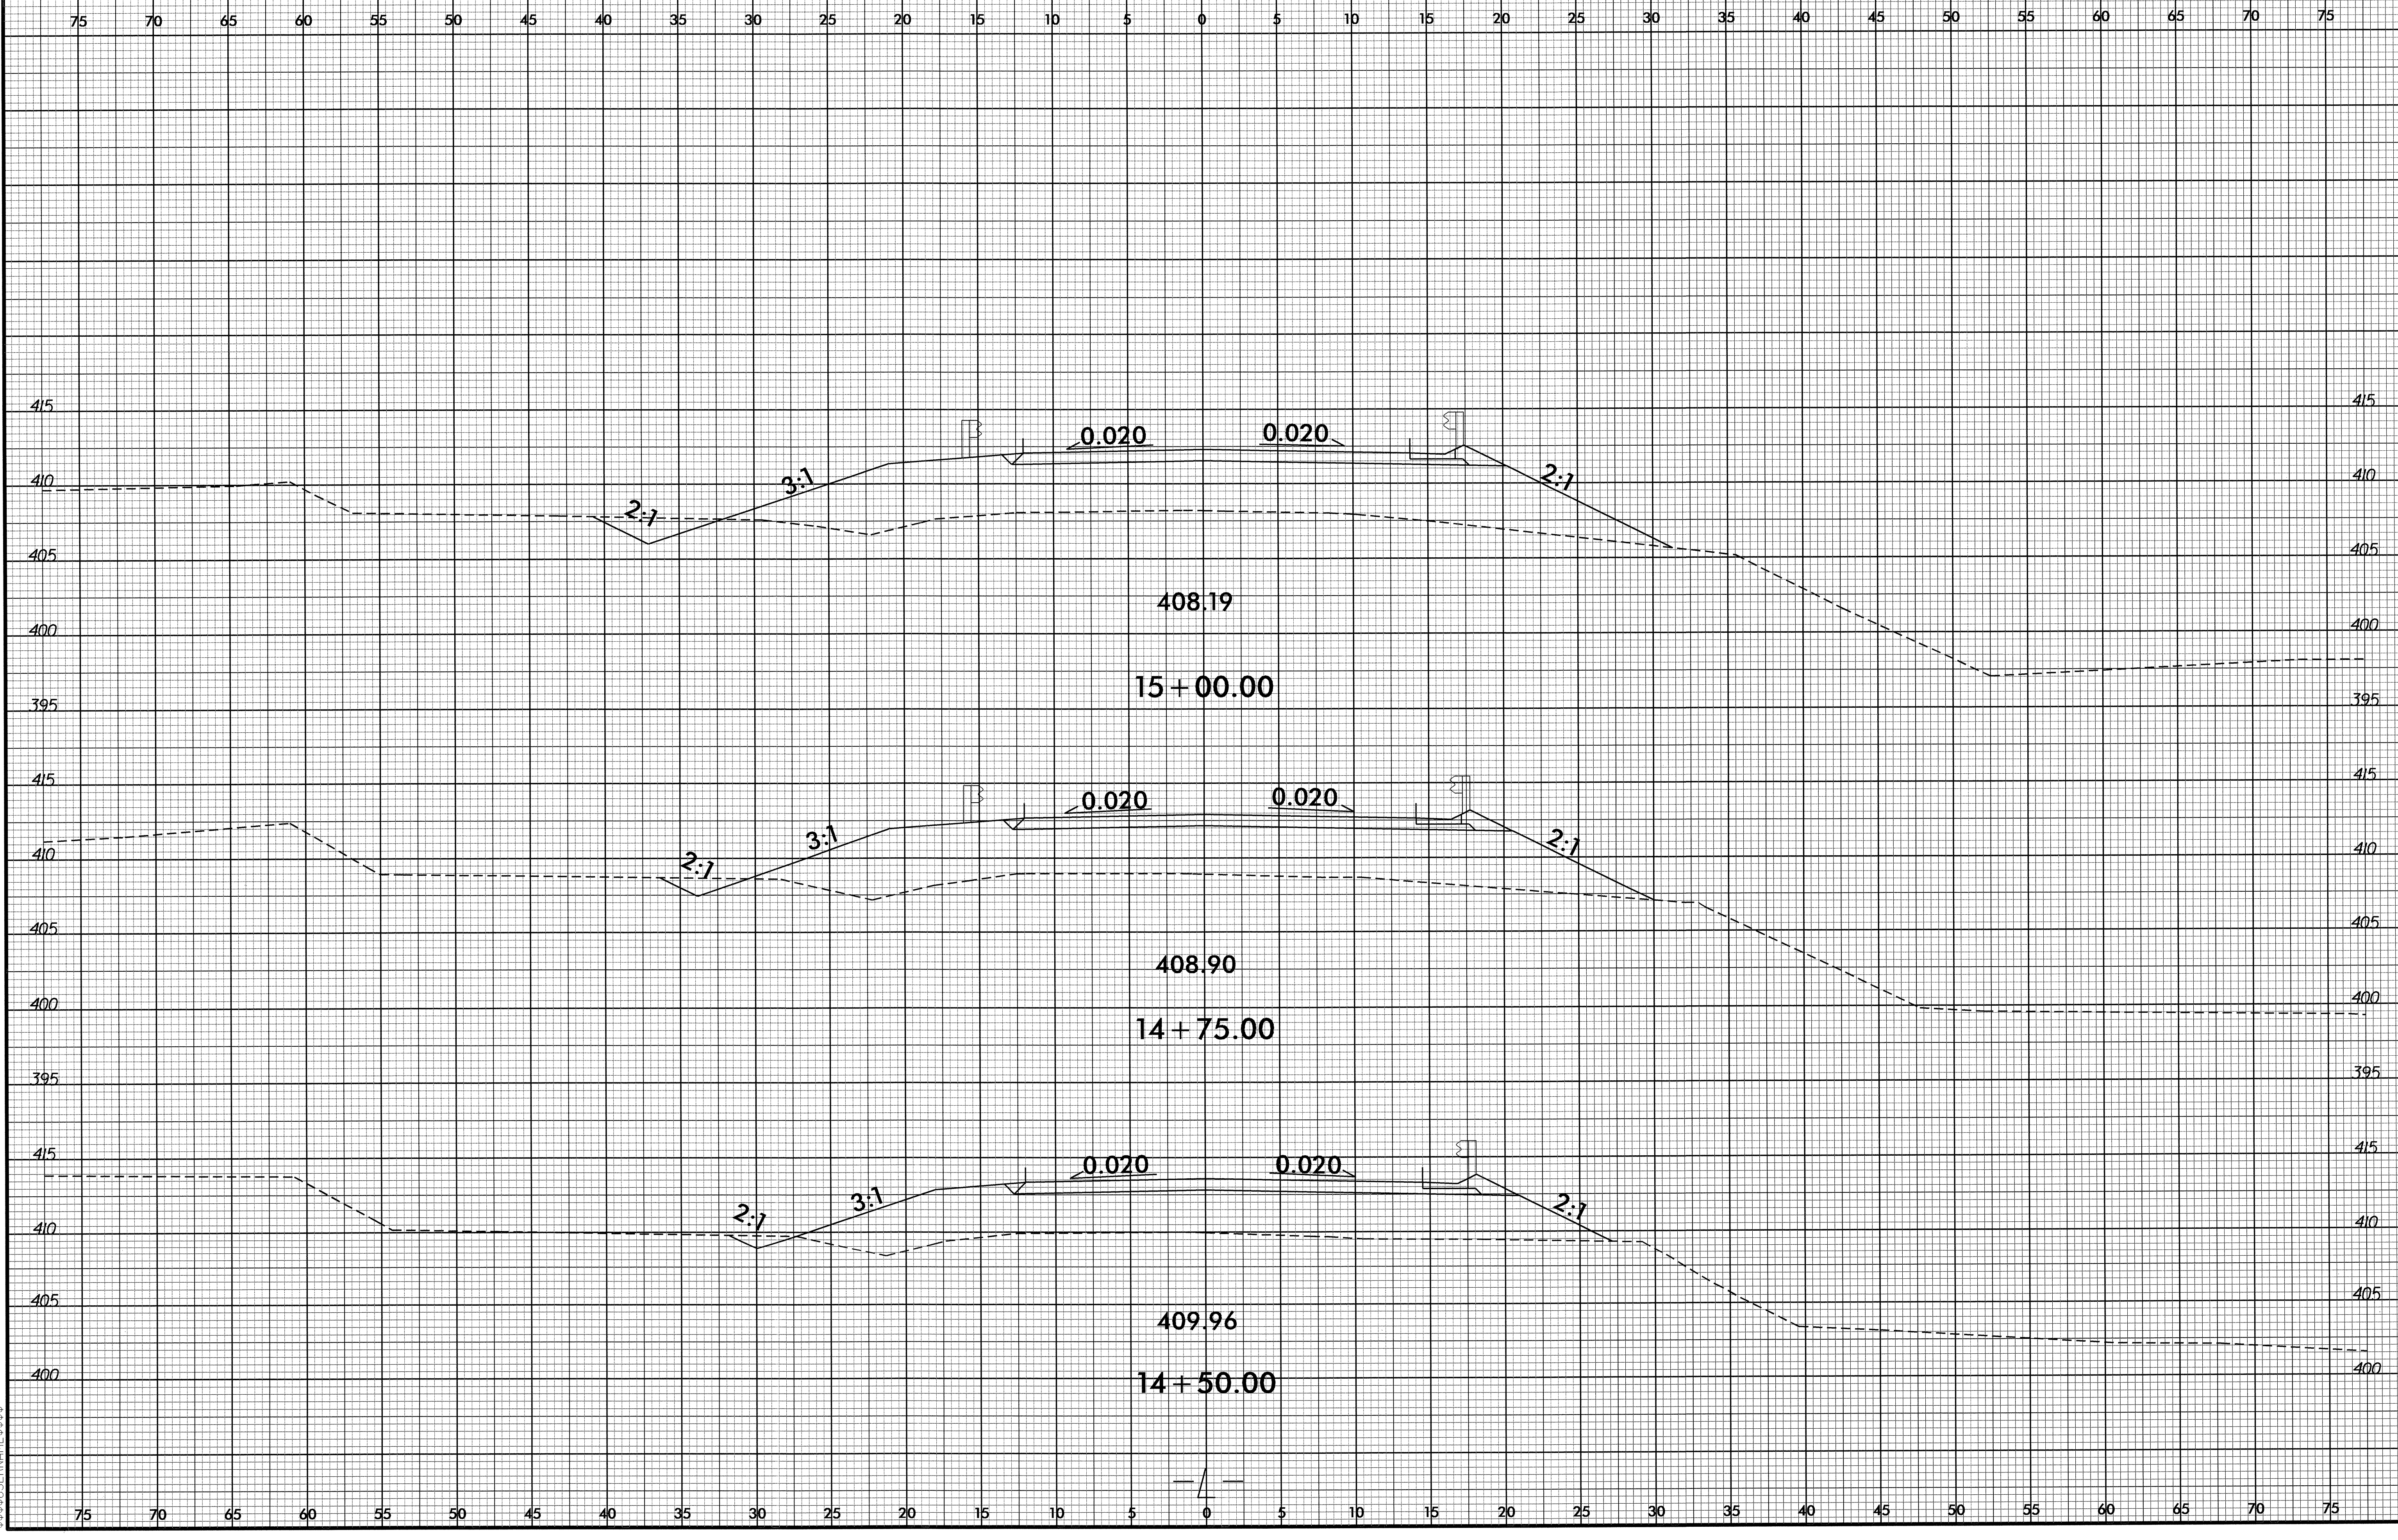


26 JAN 2013 10:35 C:\PROJ\2013\B3841\Redu_xpl.dgn

8/23/99


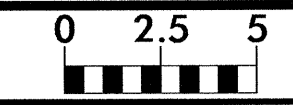


PROJ. REFERENCE NO.	SHEET NO.
B-3841	X-7

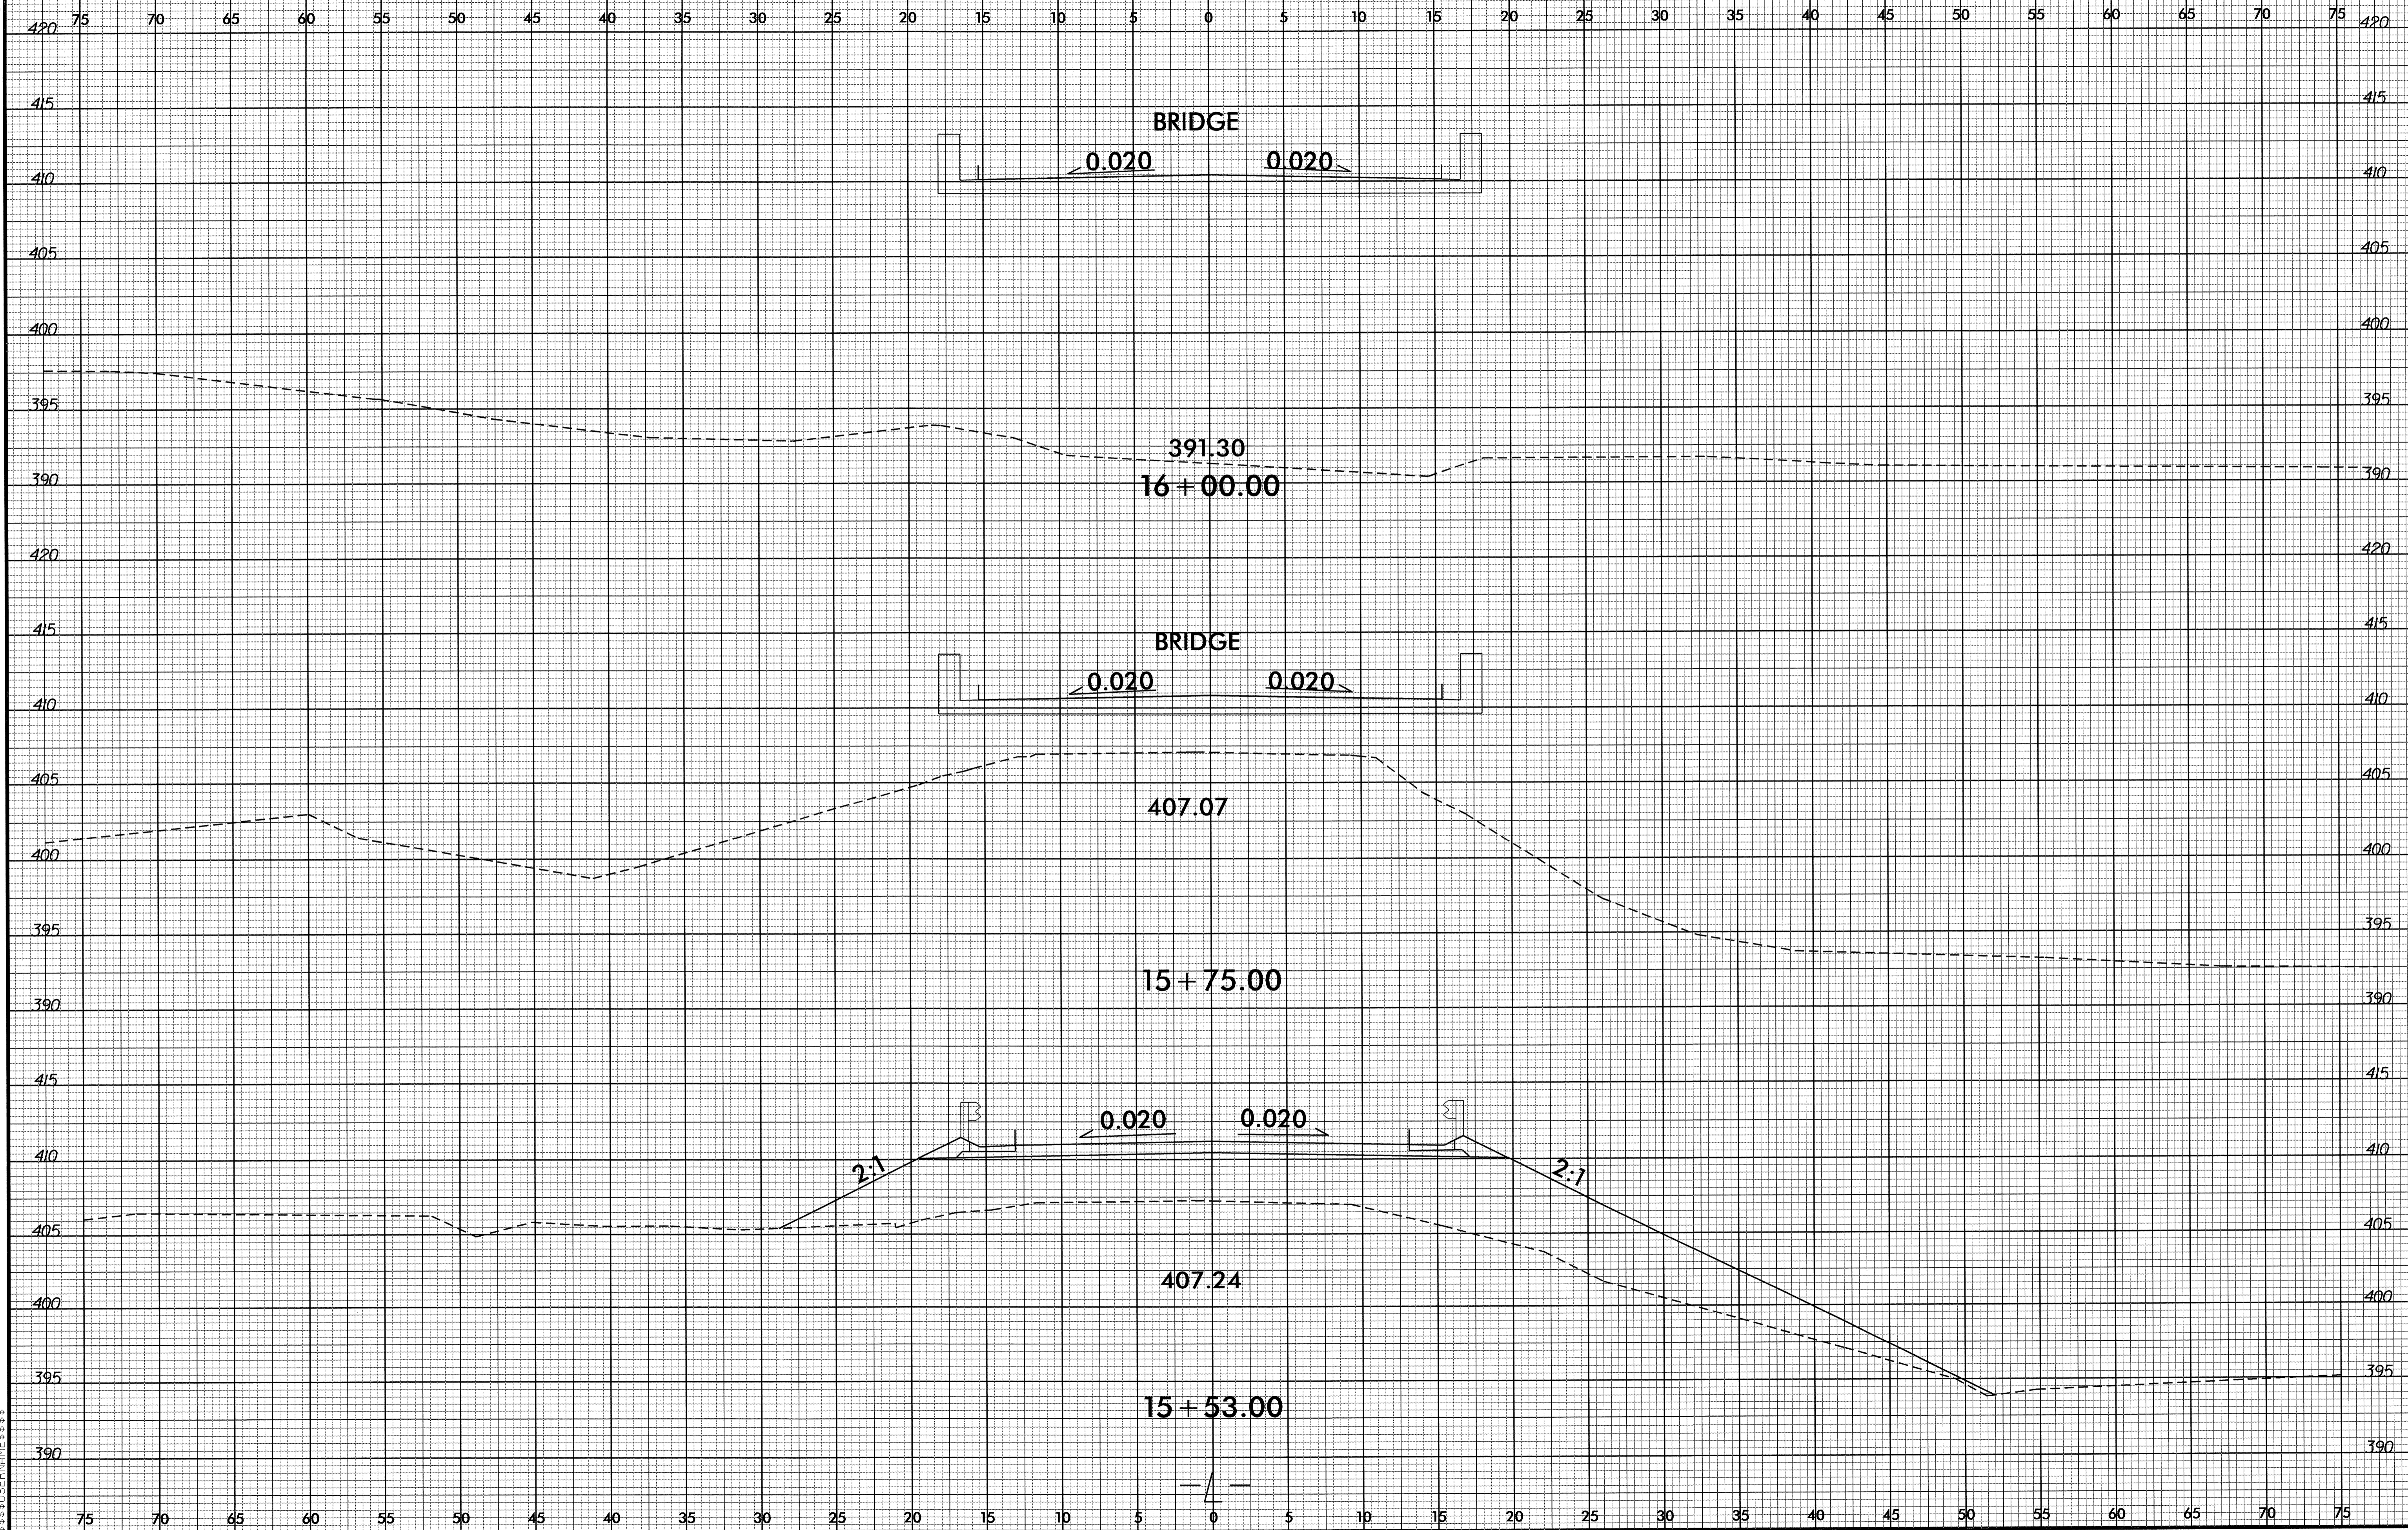


28 JAN-2013 10:35 B3841L_Rdy_xpl.dgn

8/23/99

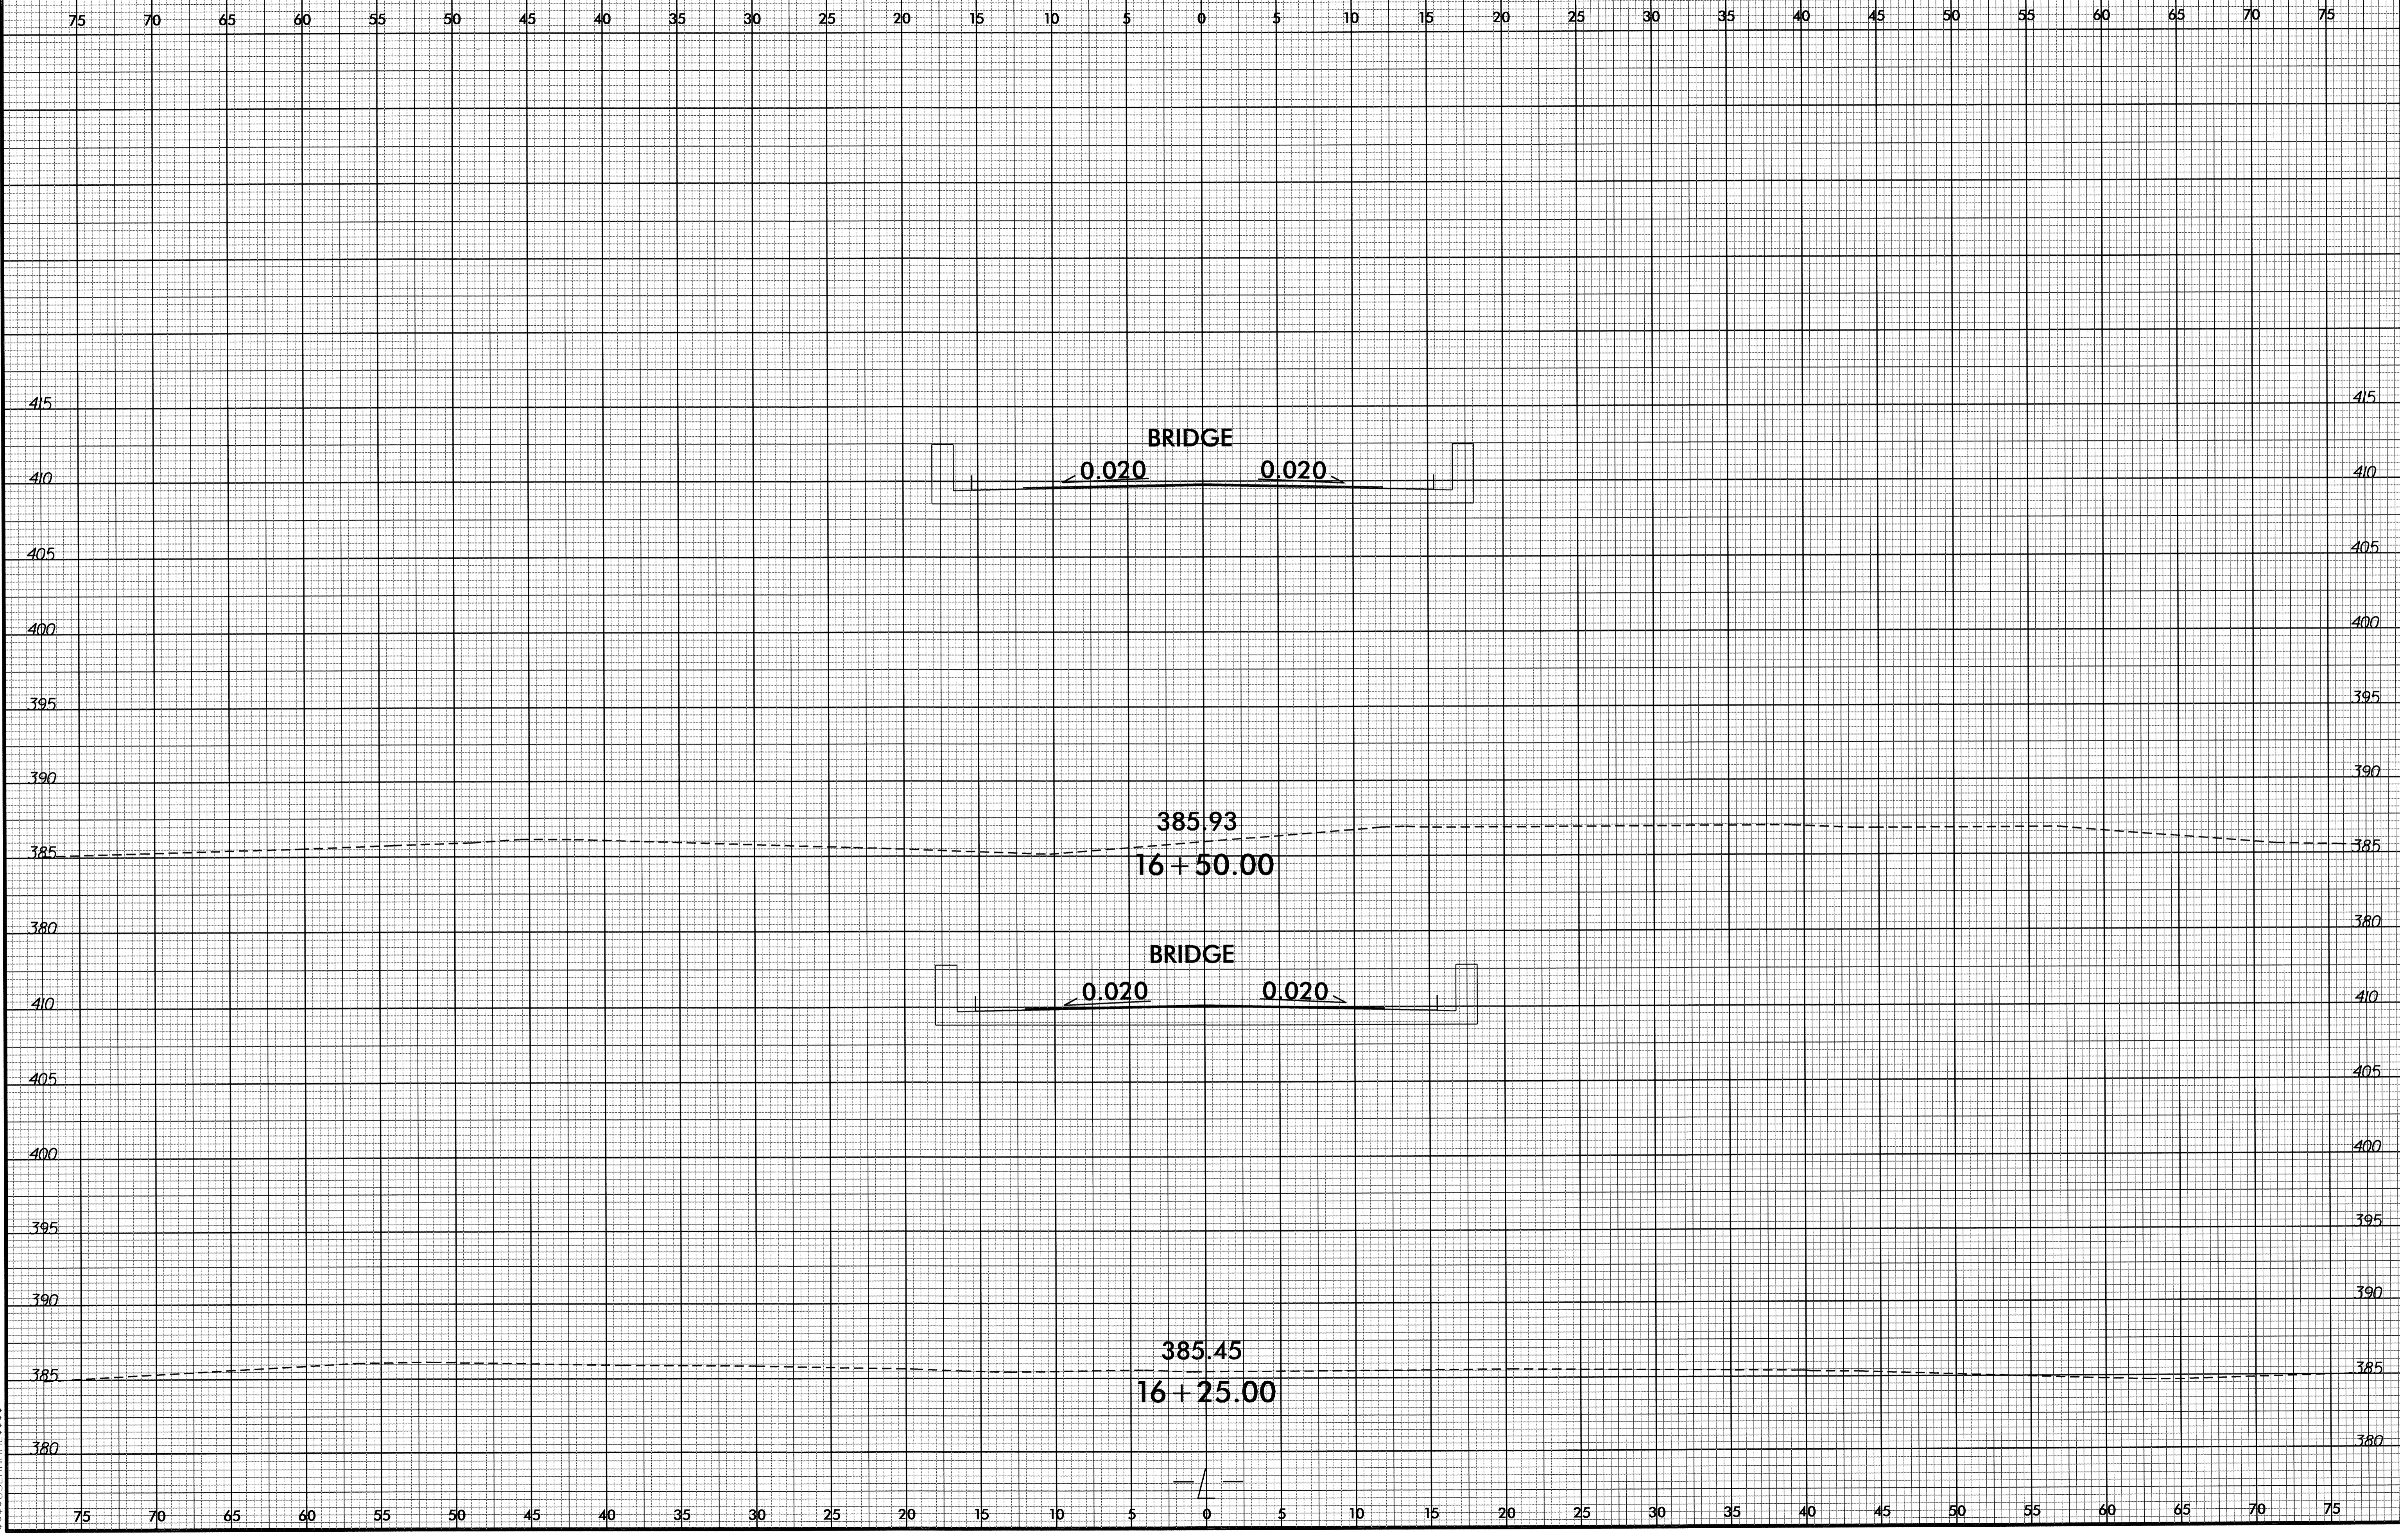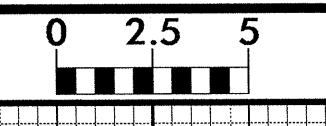


28-JAN-2013 10:35
P:\Roadwork\3841\B3841_Pkg_xpl.dgn
\$\$\$\$\$USERNAME\$\$\$\$\$

B-23-99

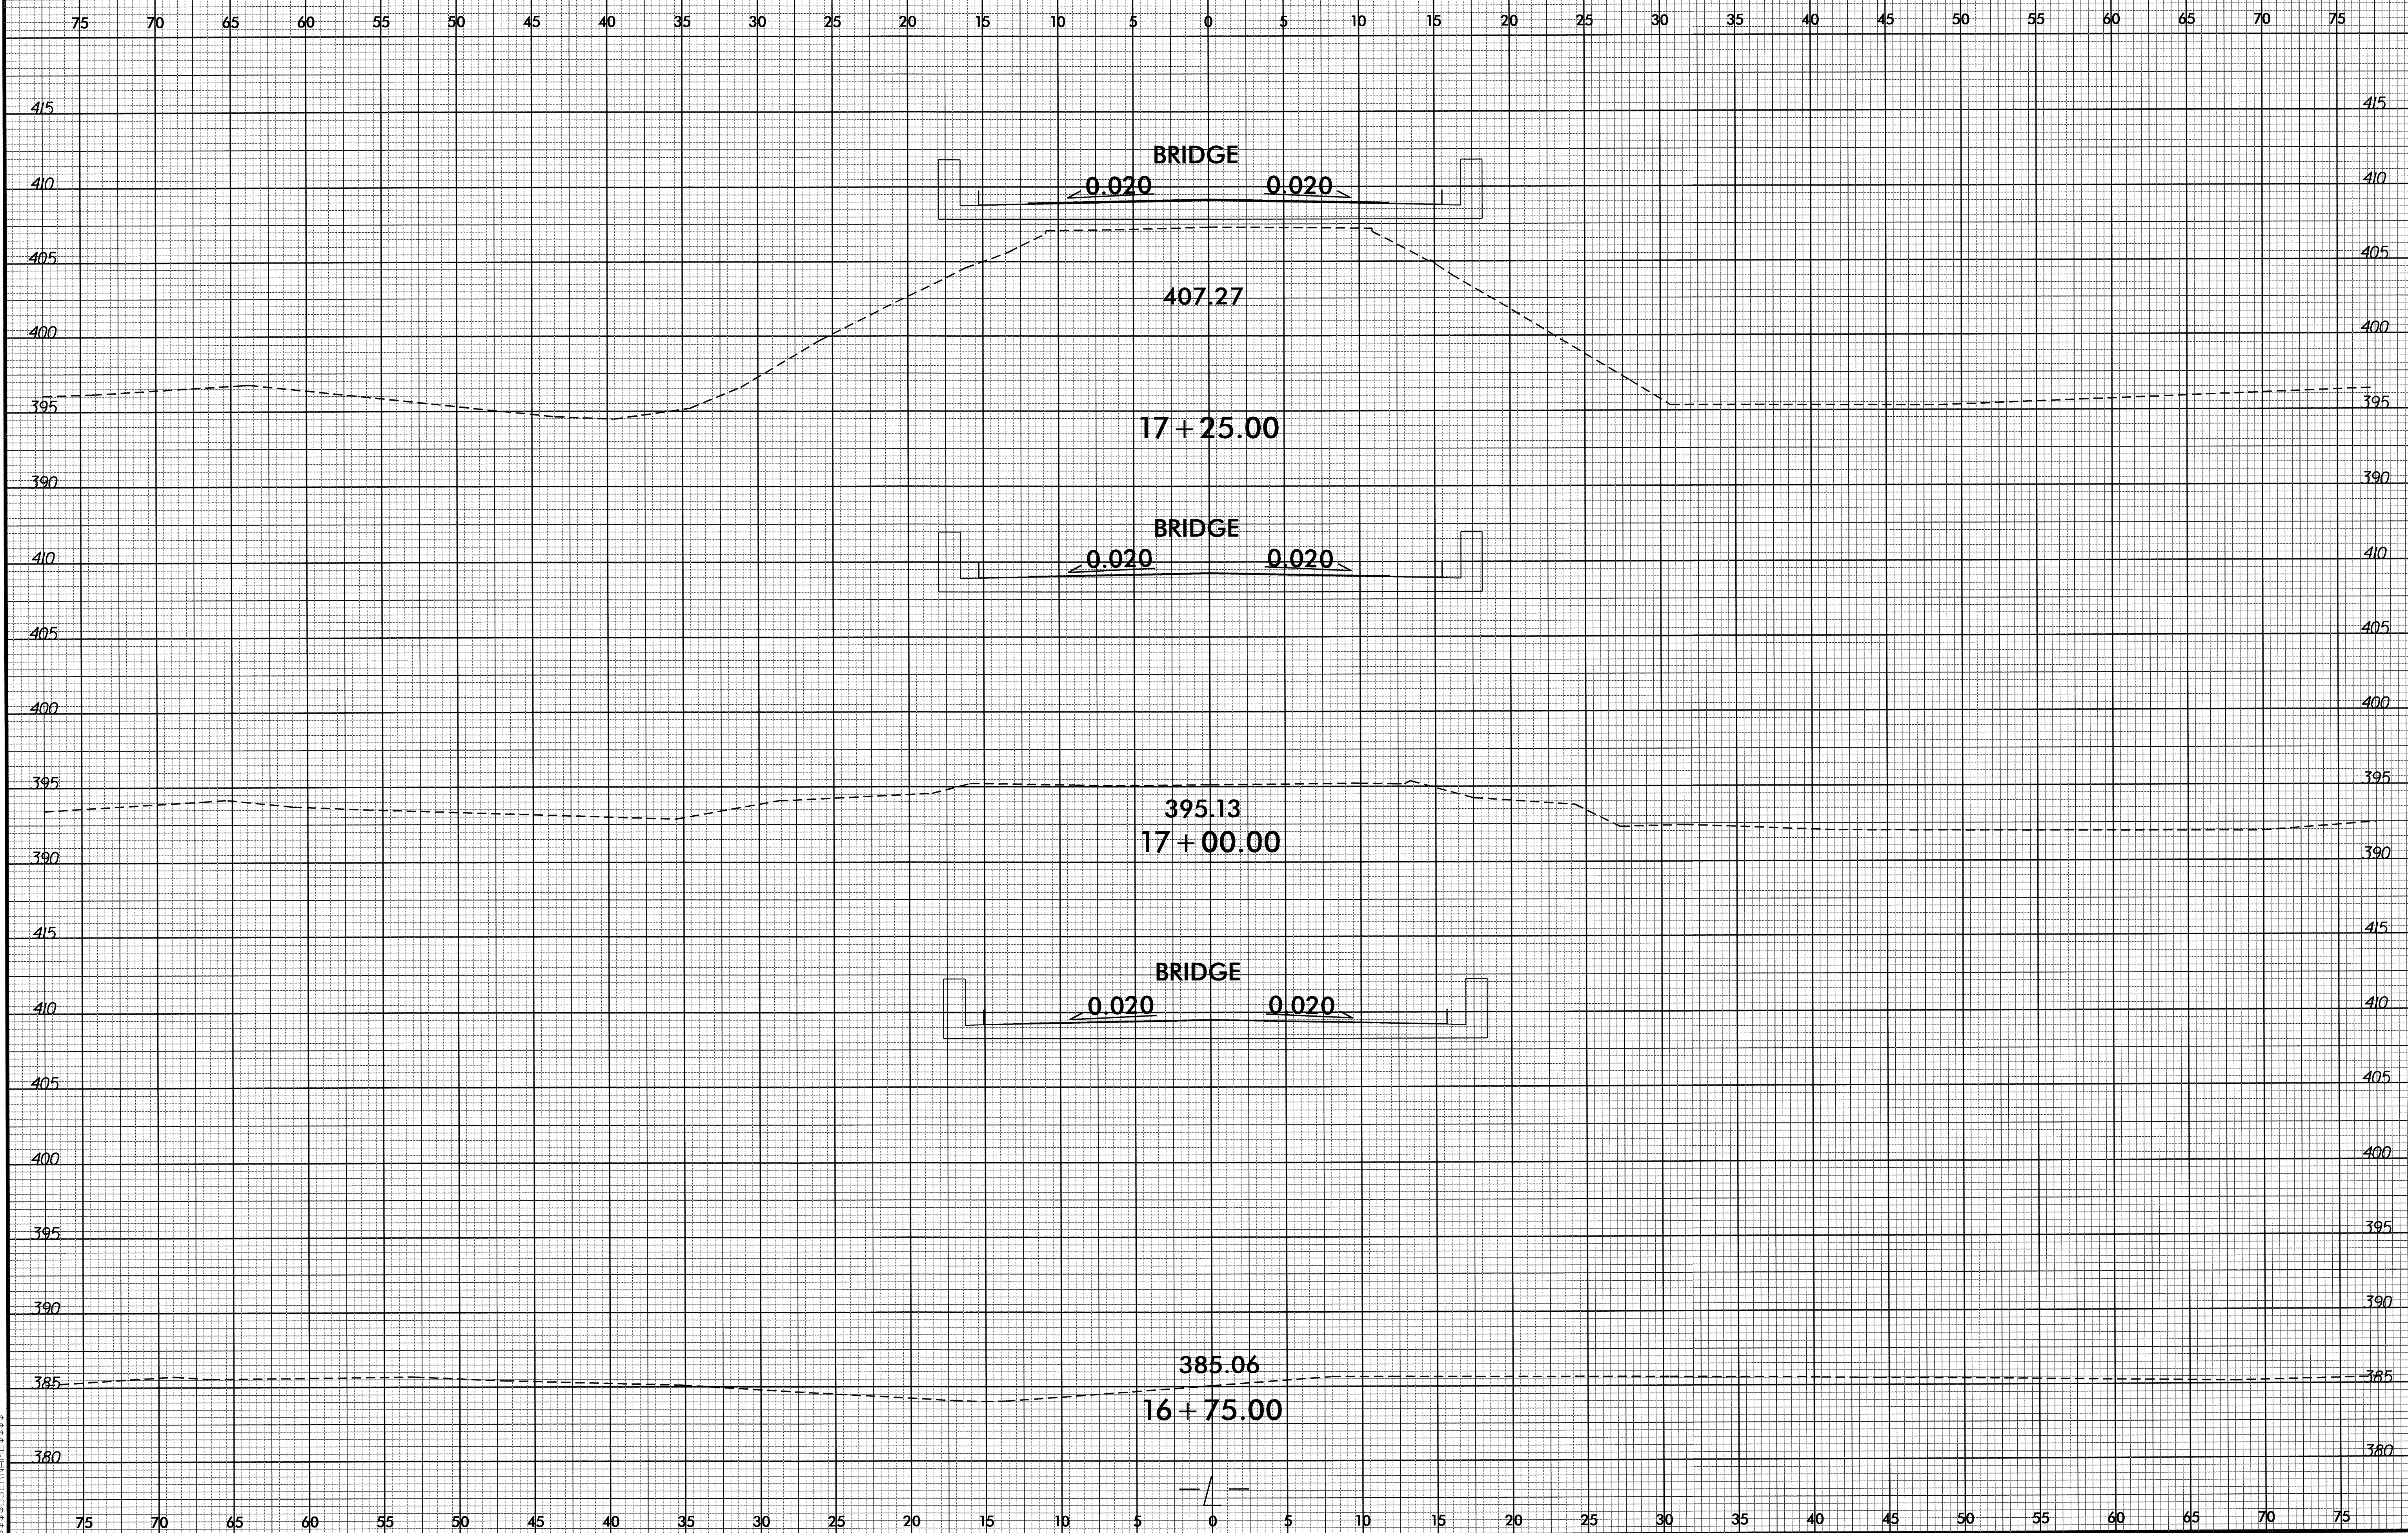


20 JAN 2013 10:05 B3841_Rdy_.xpl.dgn

8/23/99

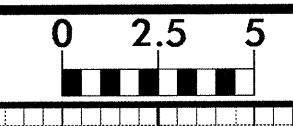


PROJ. REFERENCE NO.	SHEET NO.
B-3841	X-10

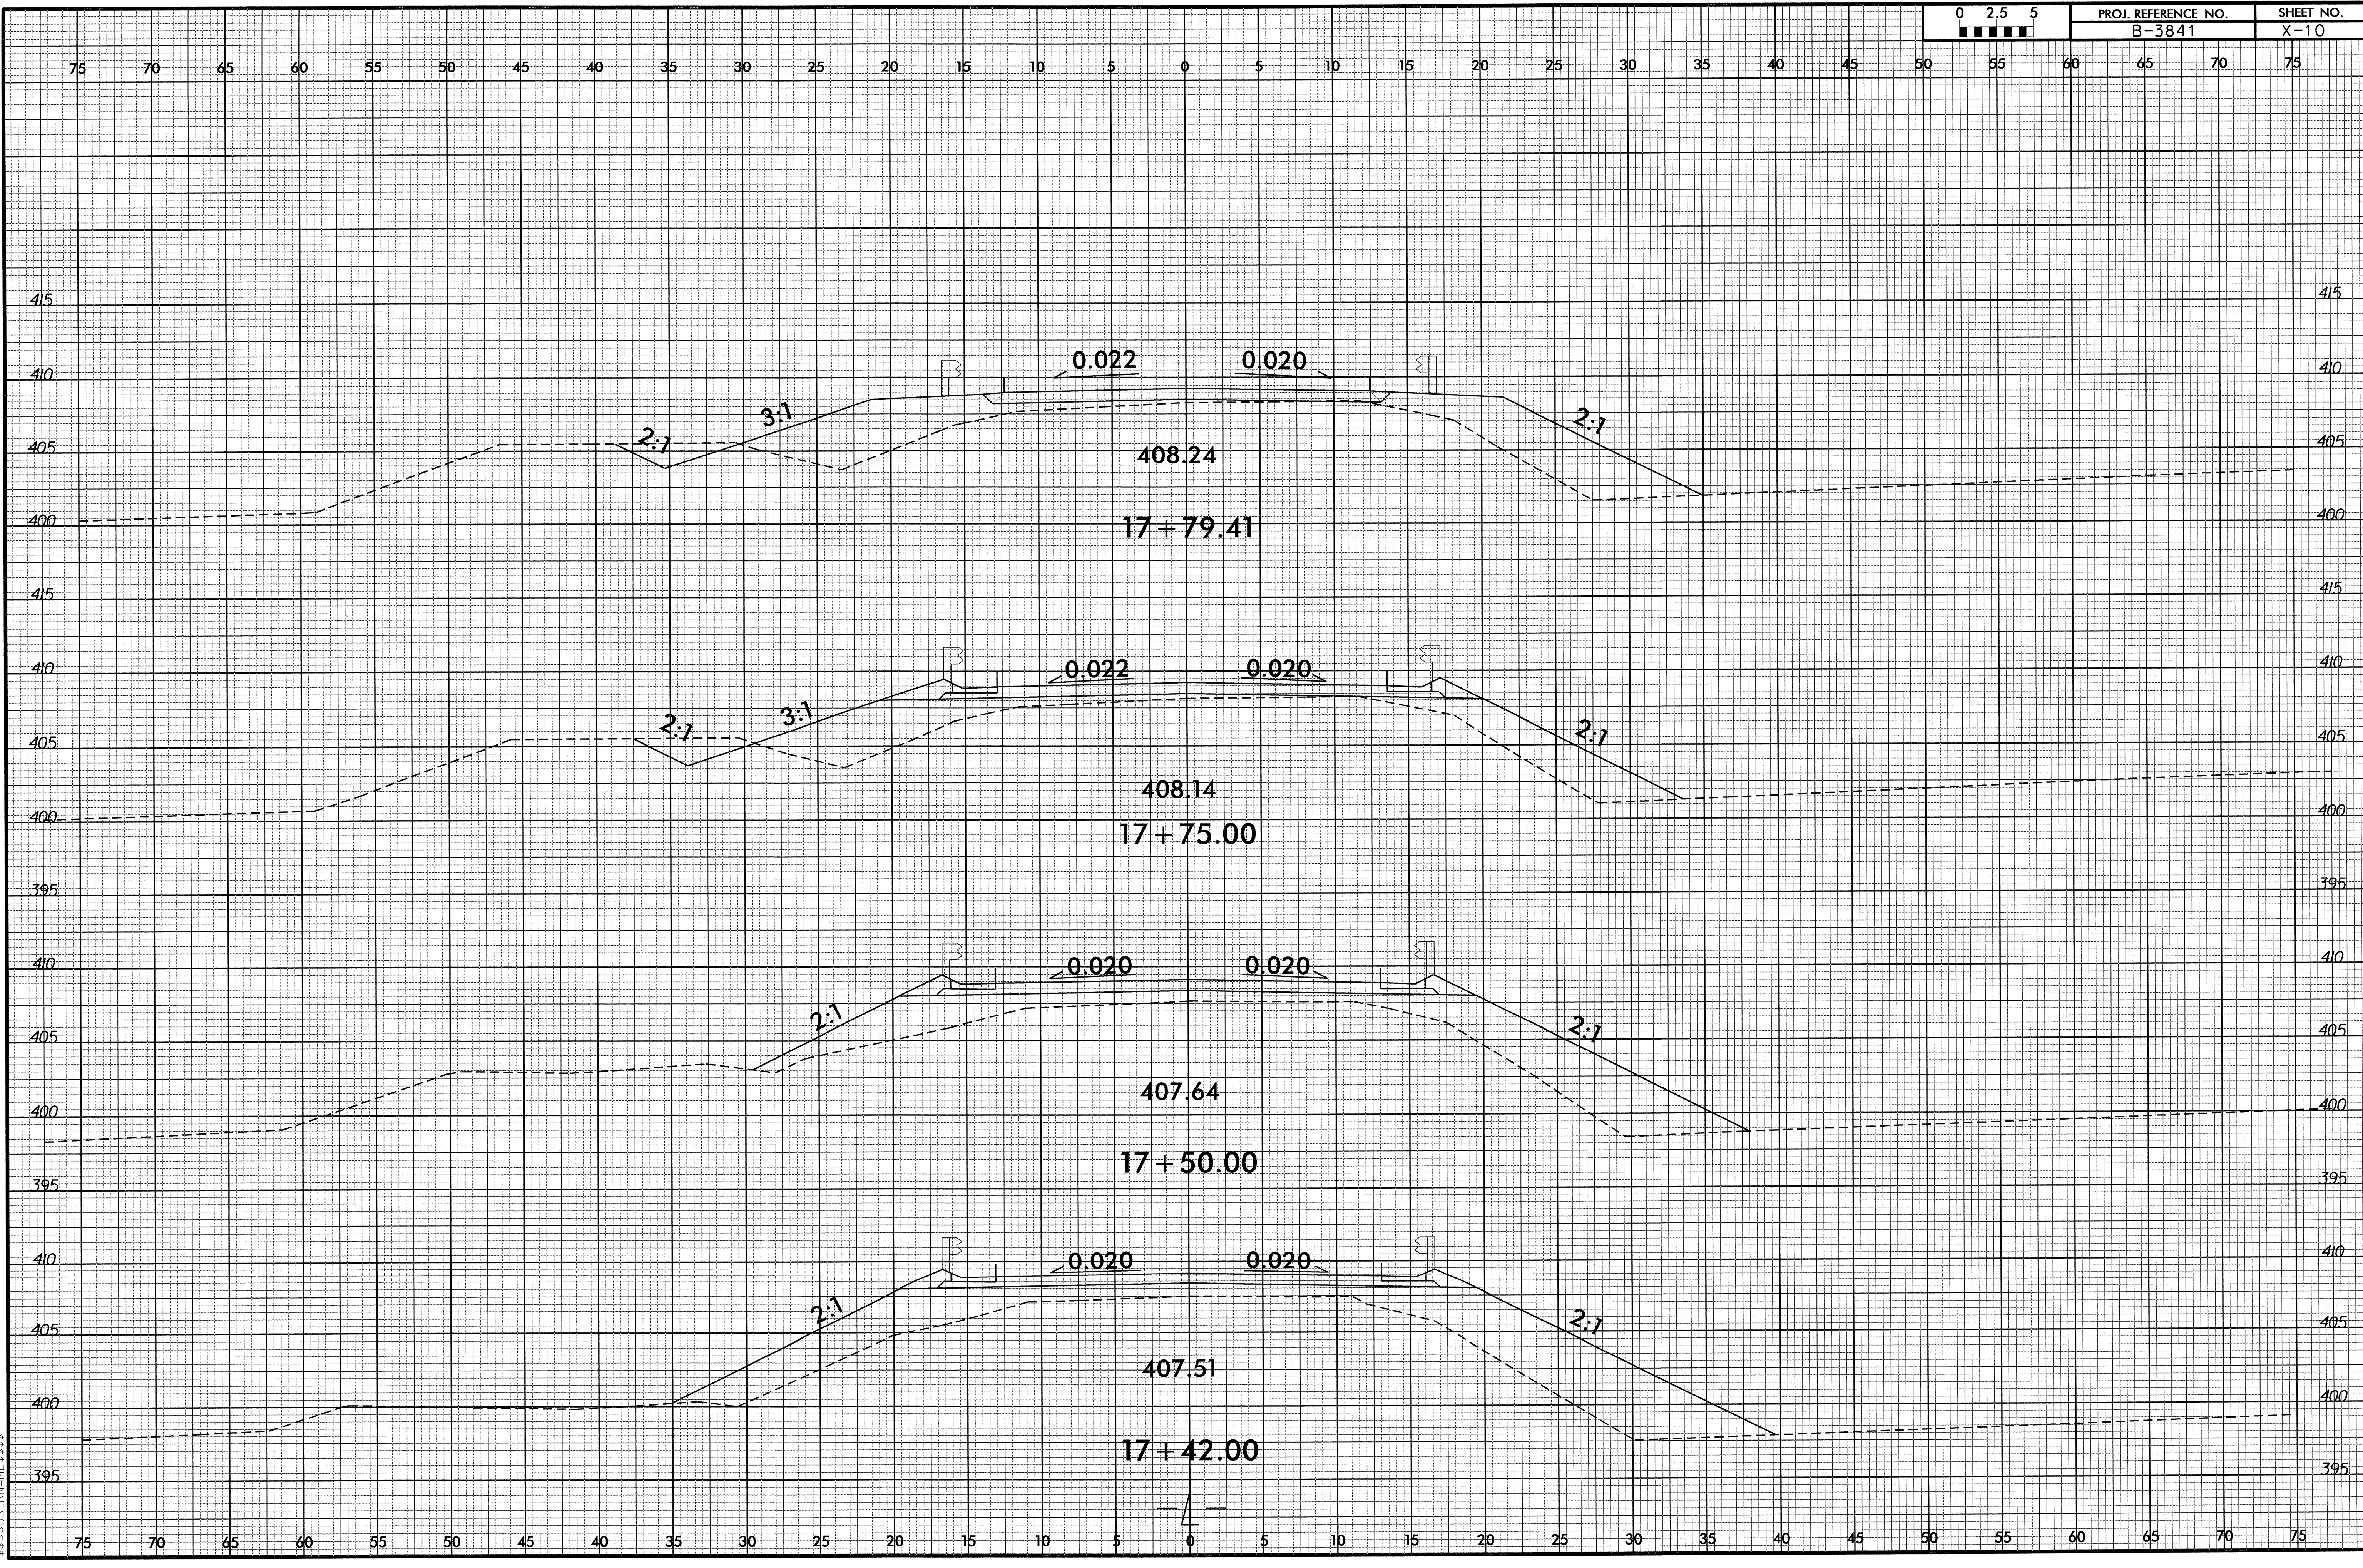


26 JAN 2013 10:35
C:\PROJECTS\B3841_Rd\1_xpl.dgn
\$\$\$\$SERIAL\$\$\$\$

8/23/99

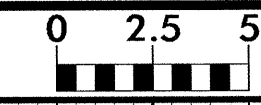


PROJ. REFERENCE NO.
B-3841

SHEET NO.
X-11

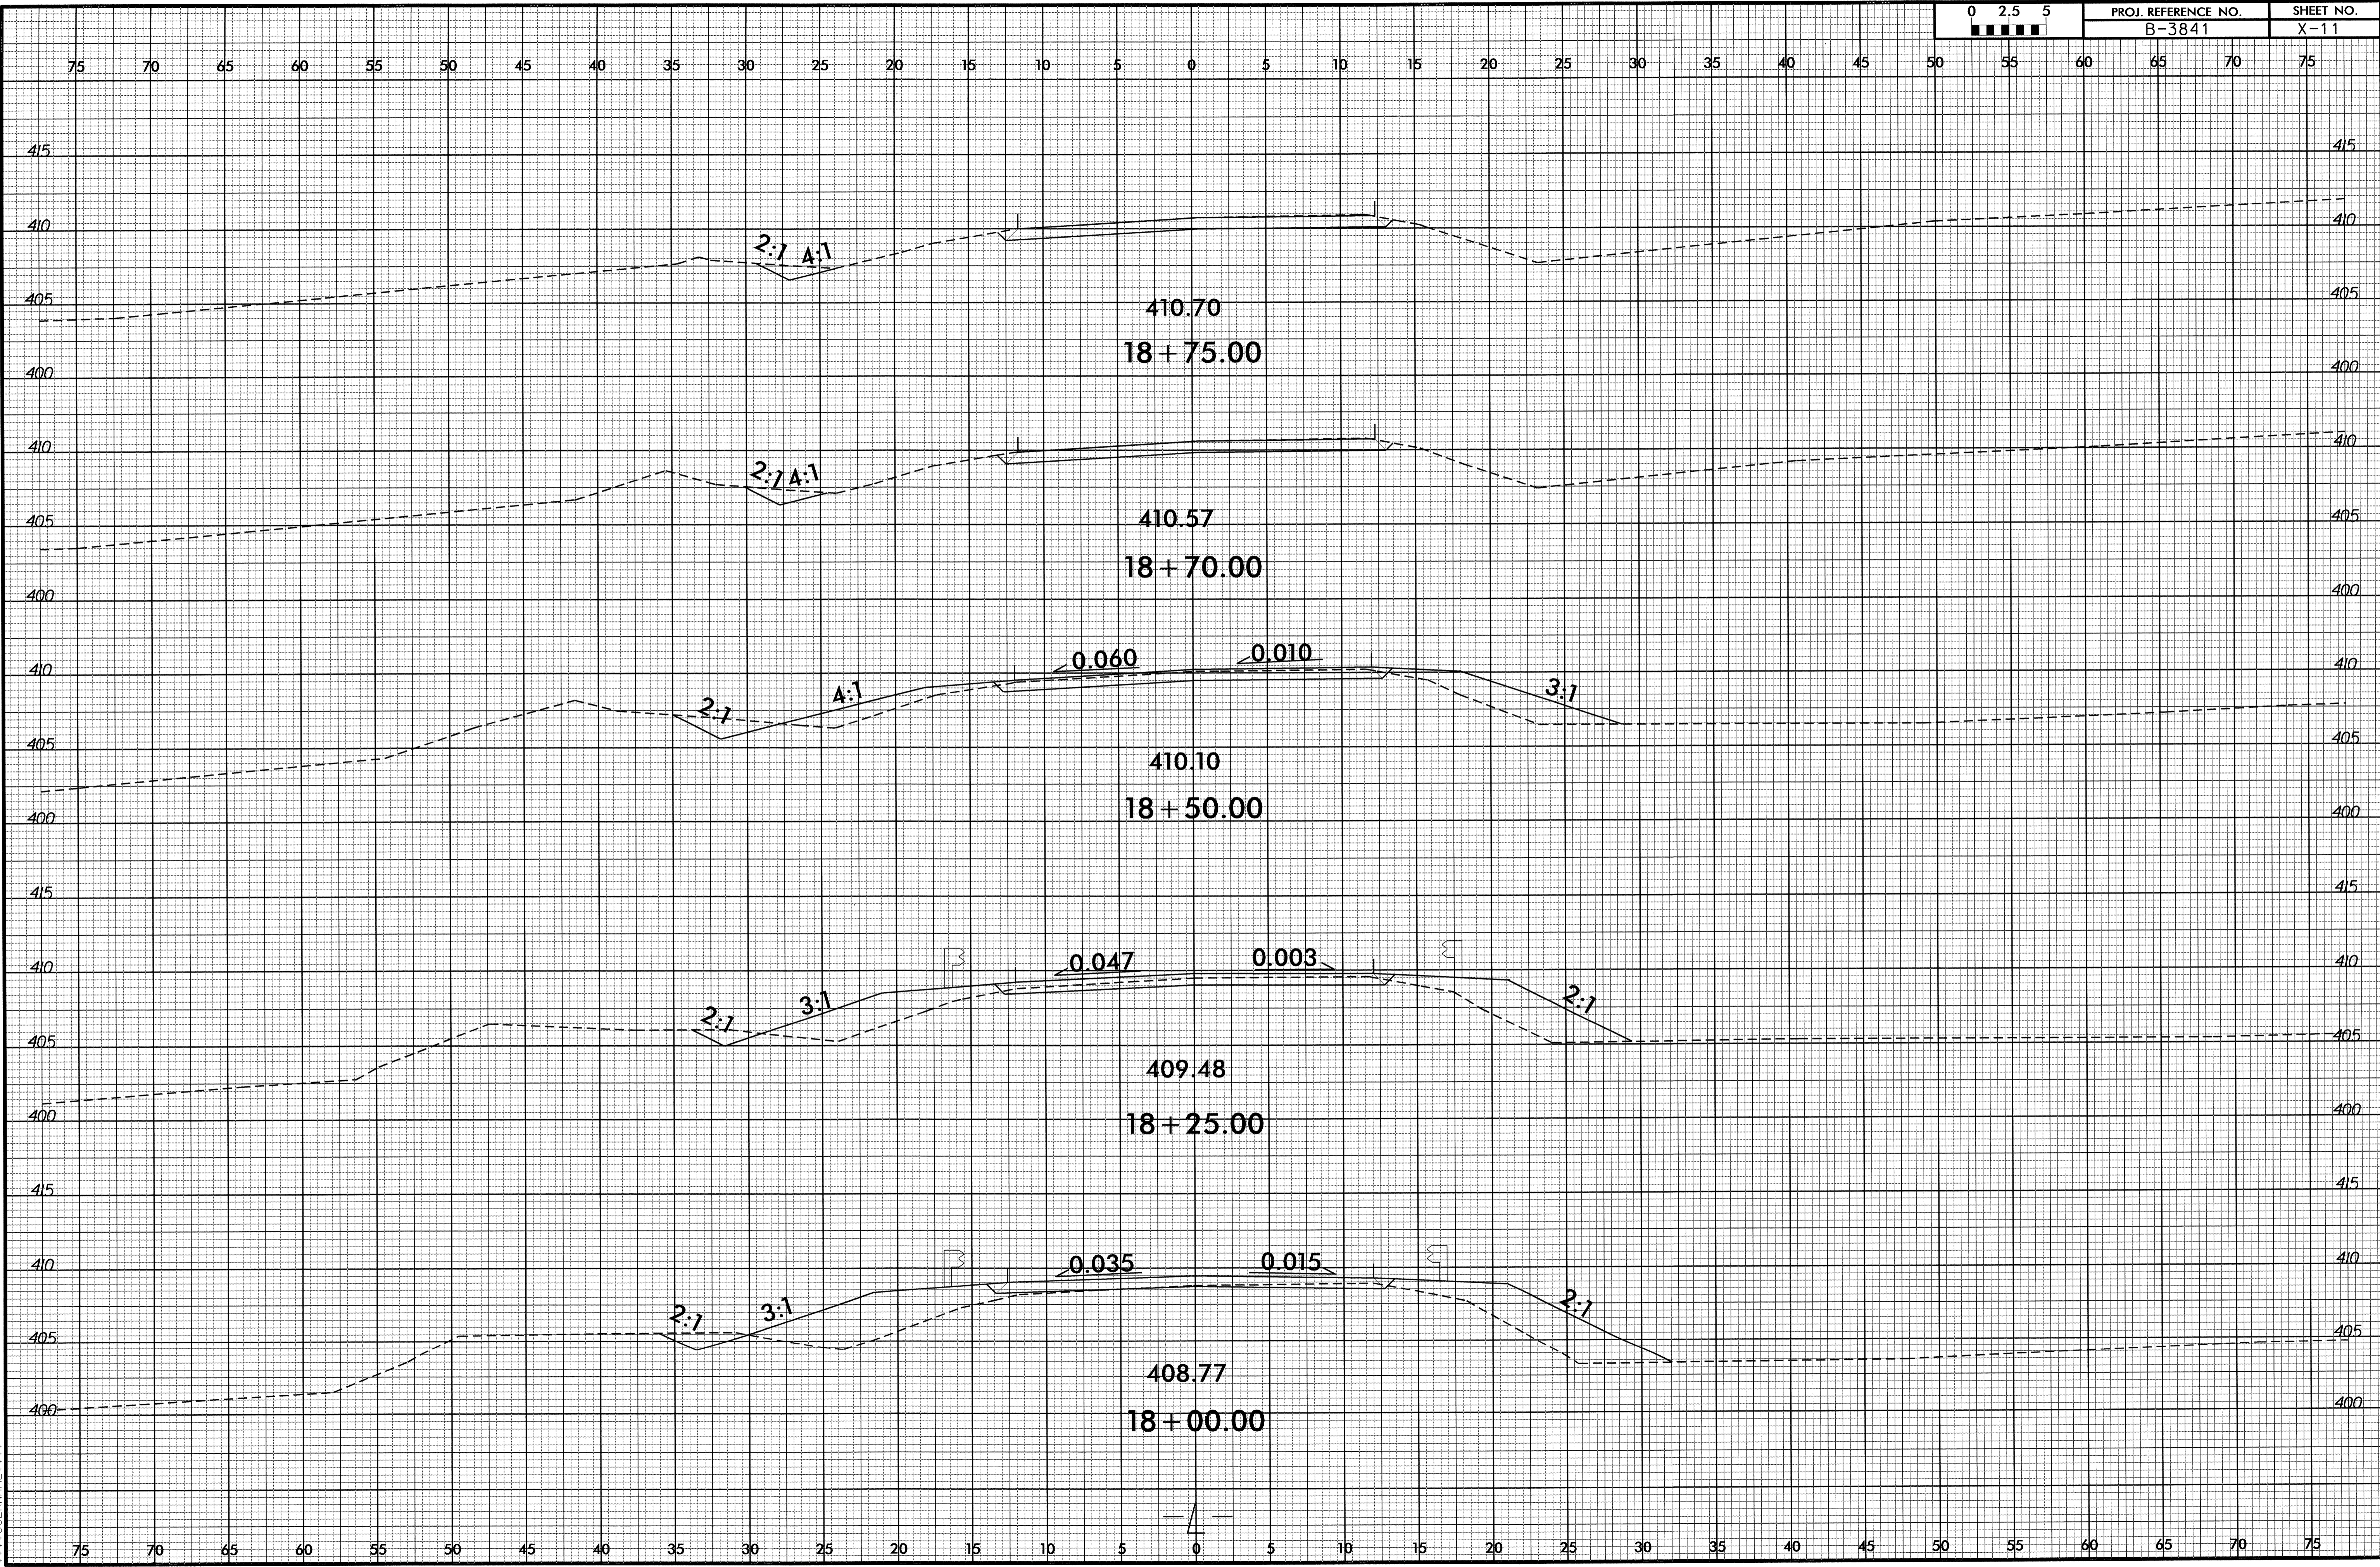

28-JAN-2013 10:35
R:\Roadwork\YS\B3841_Rdy_.xpl.dgn
\$\$\$\$\$USERNAME\$\$\$\$\$

8/23/99

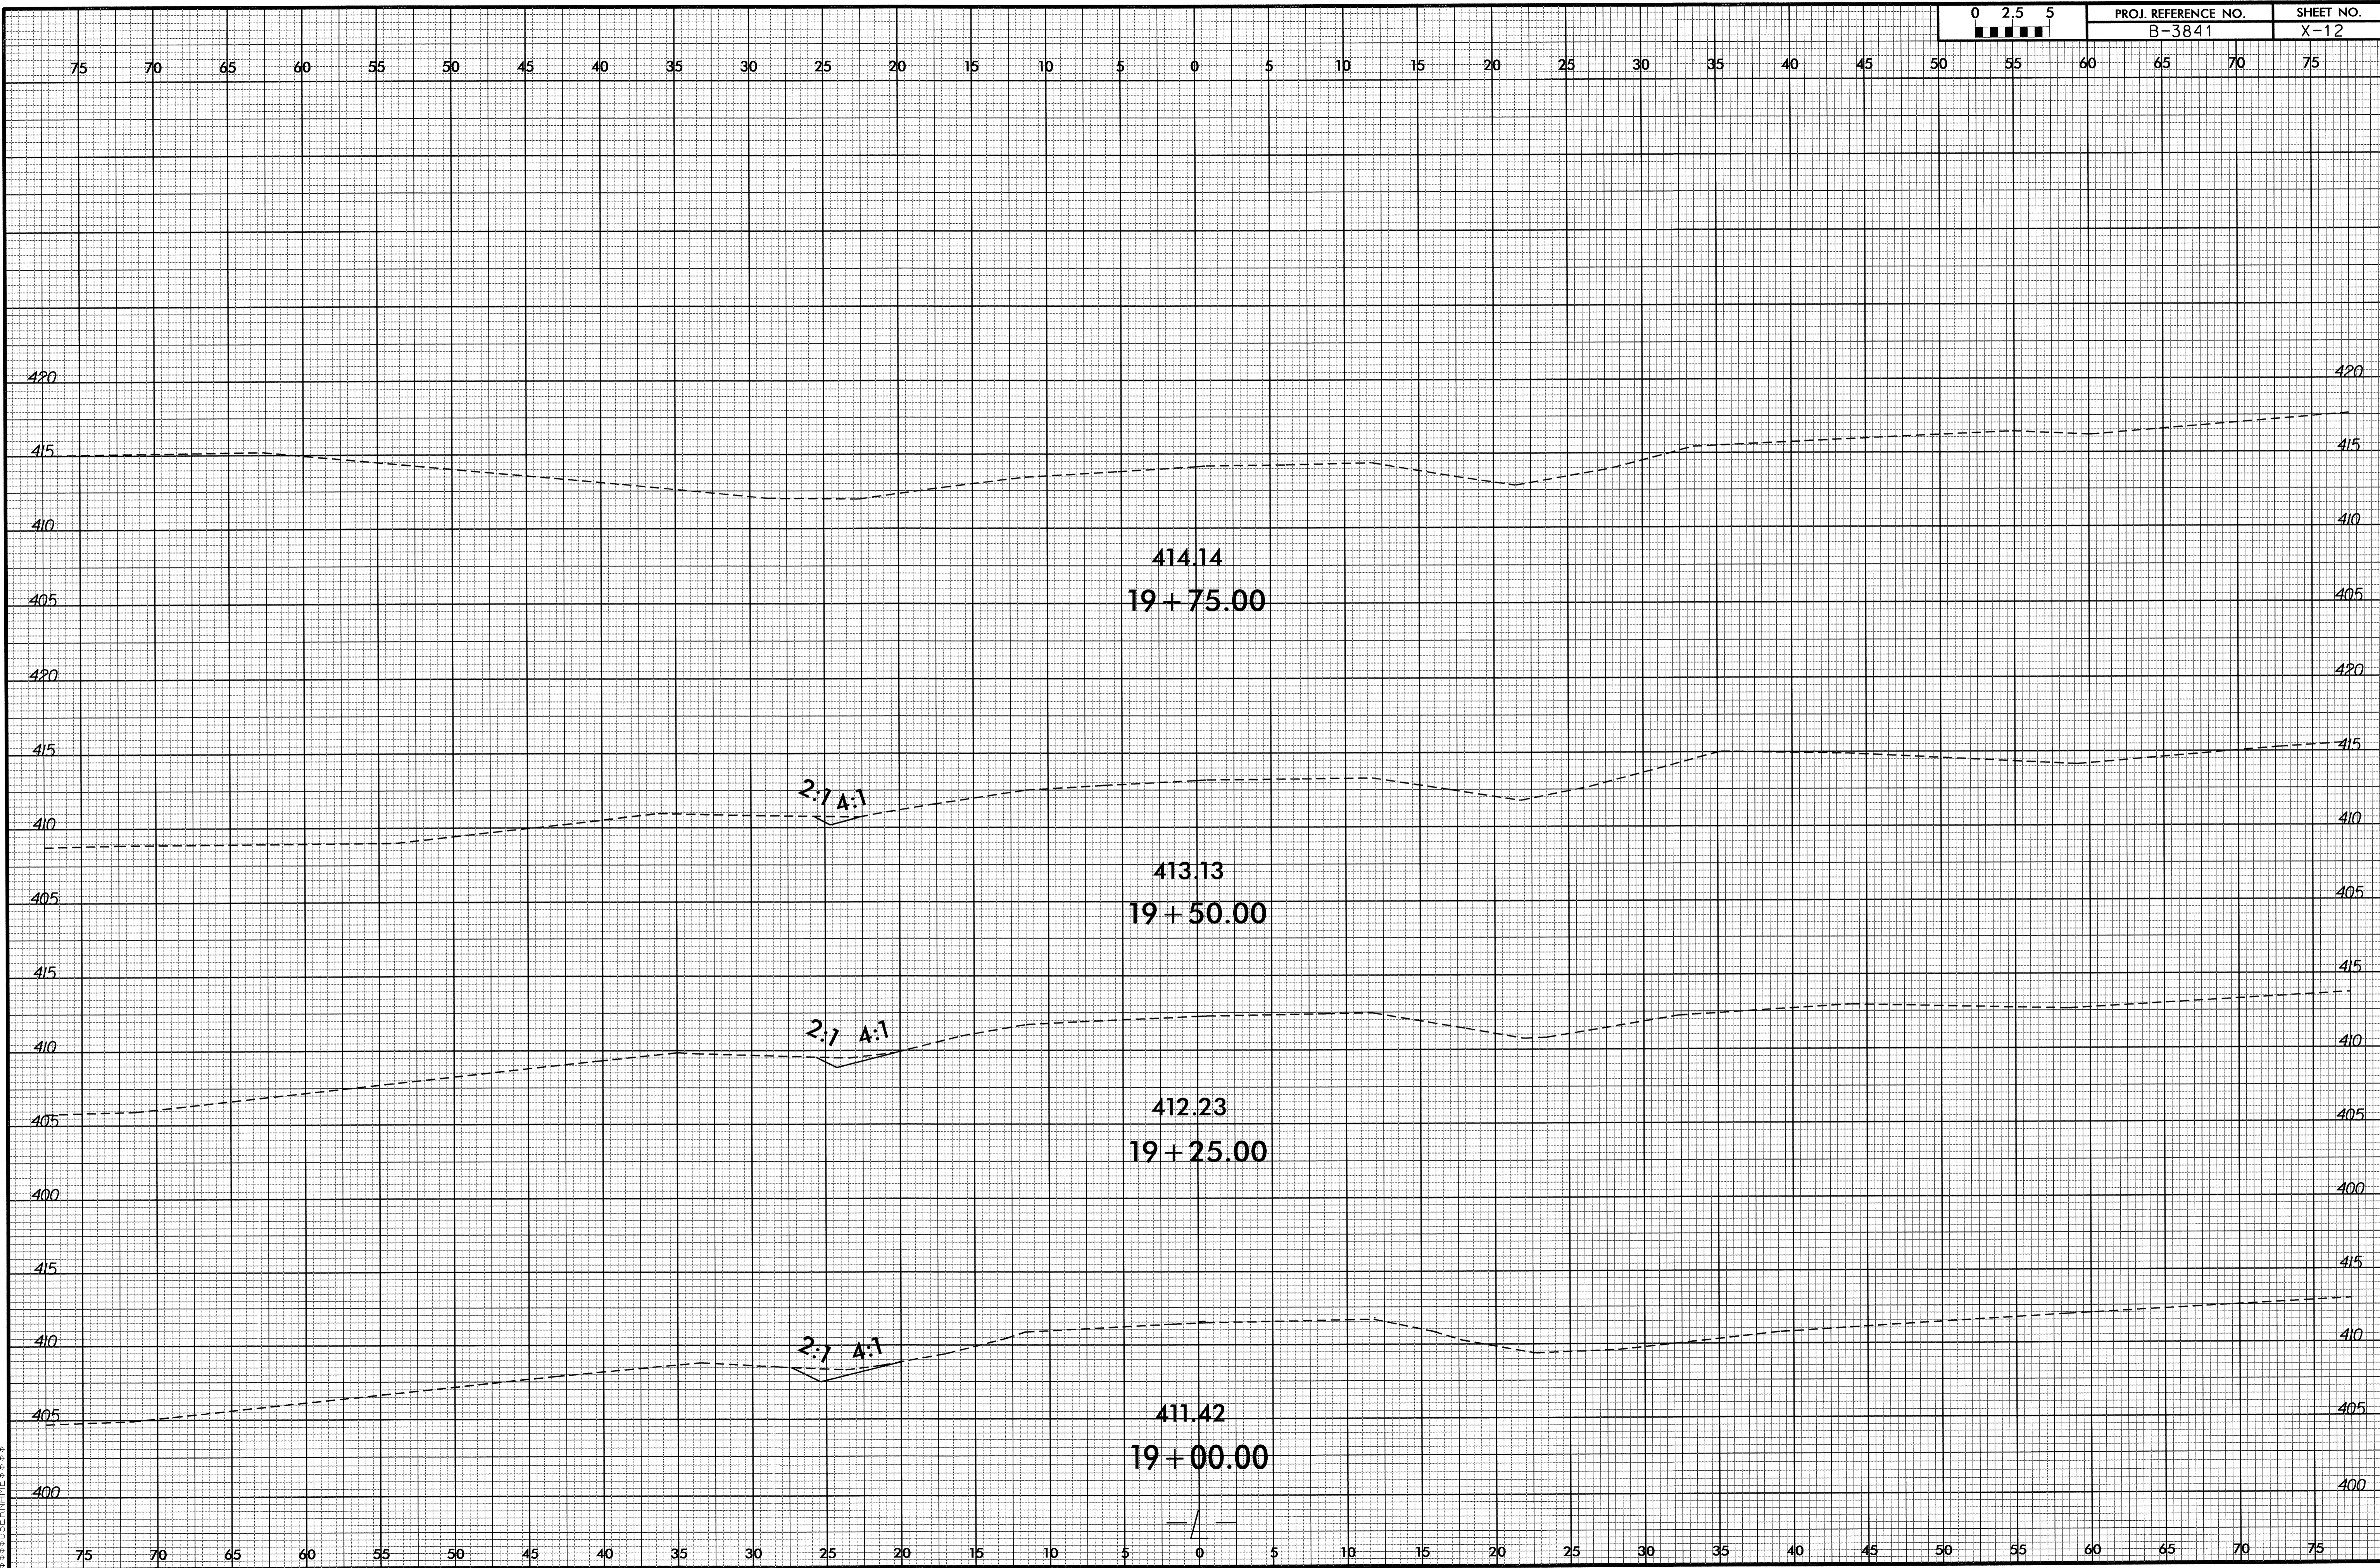

26 JAN 2013 10:35 C:\P\B3841.L\Plot.dgn