





8/23/99

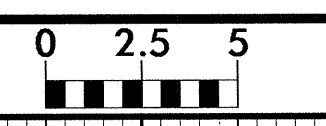


PROJ. REFERENCE NO.	SHEET NO.
B-4963	X-1

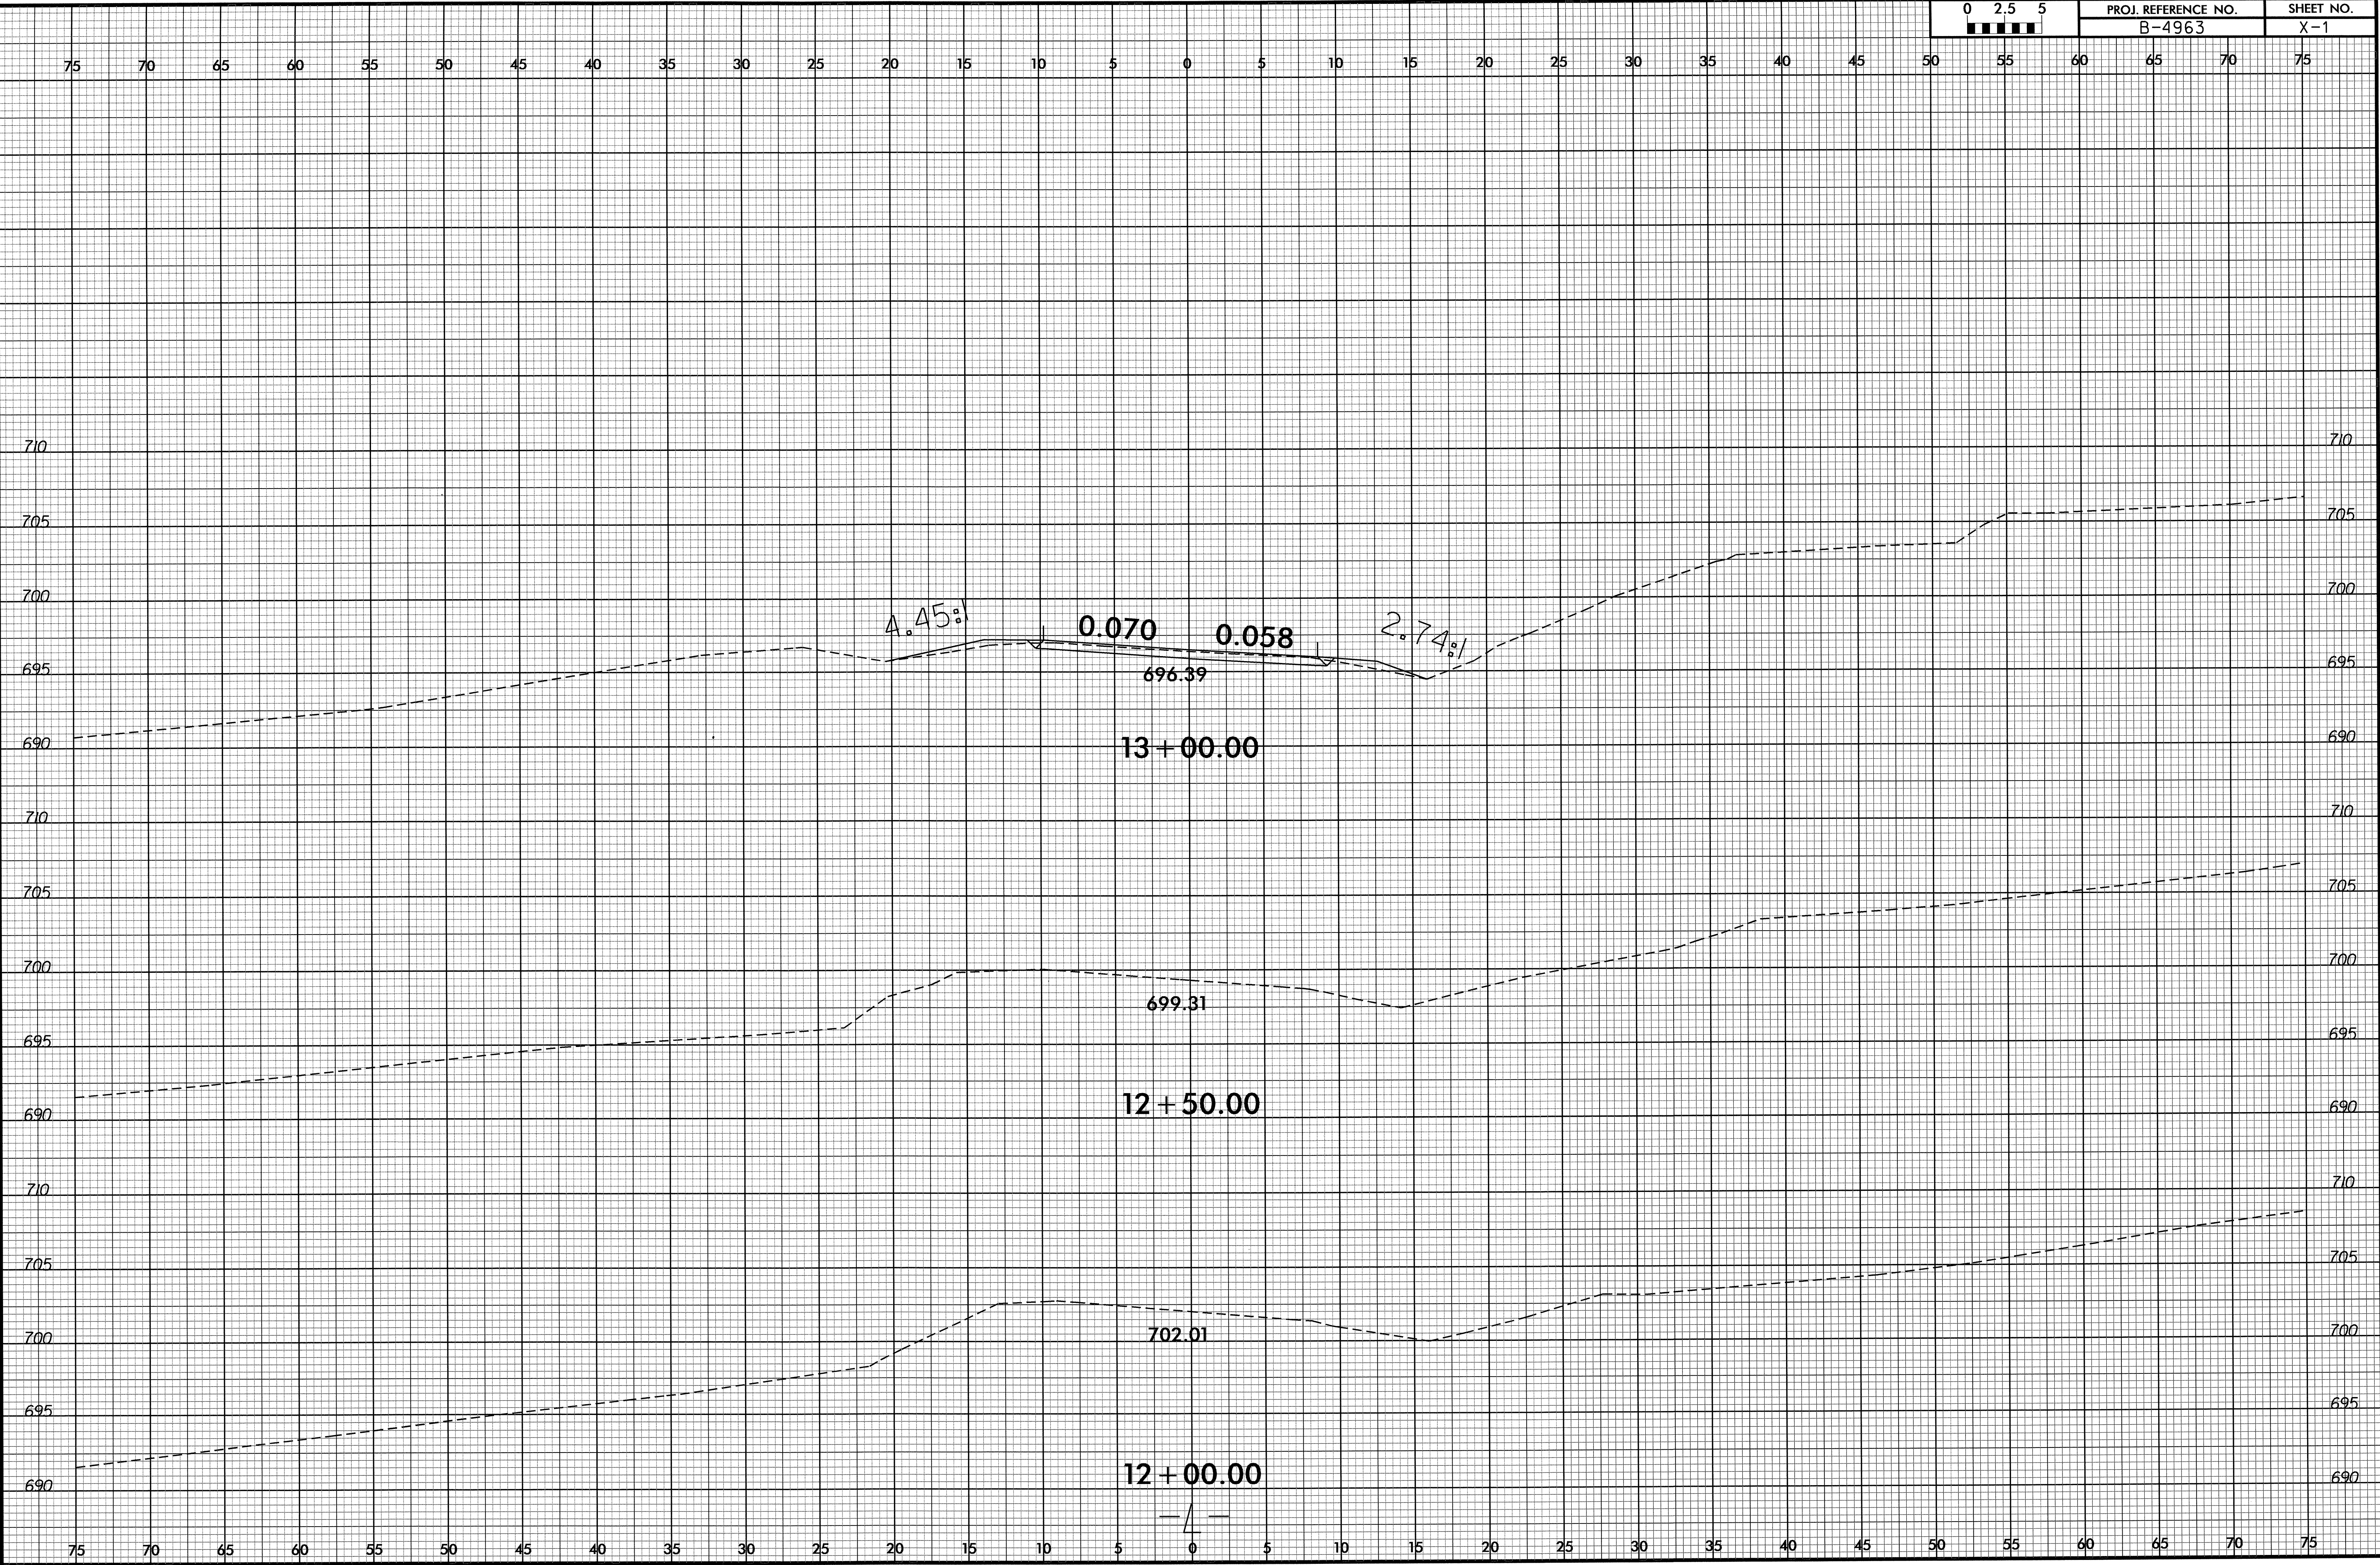


30-JAN-2013 09:57  
 R:\Projects\XSCAB-4963\_Rdu\_xpl.dgn  
 \$\$\$USERNAME\$\$\$

8/23/99

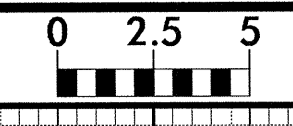


PROJ. REFERENCE NO. B-4963	SHEET NO. X-2
-------------------------------	------------------

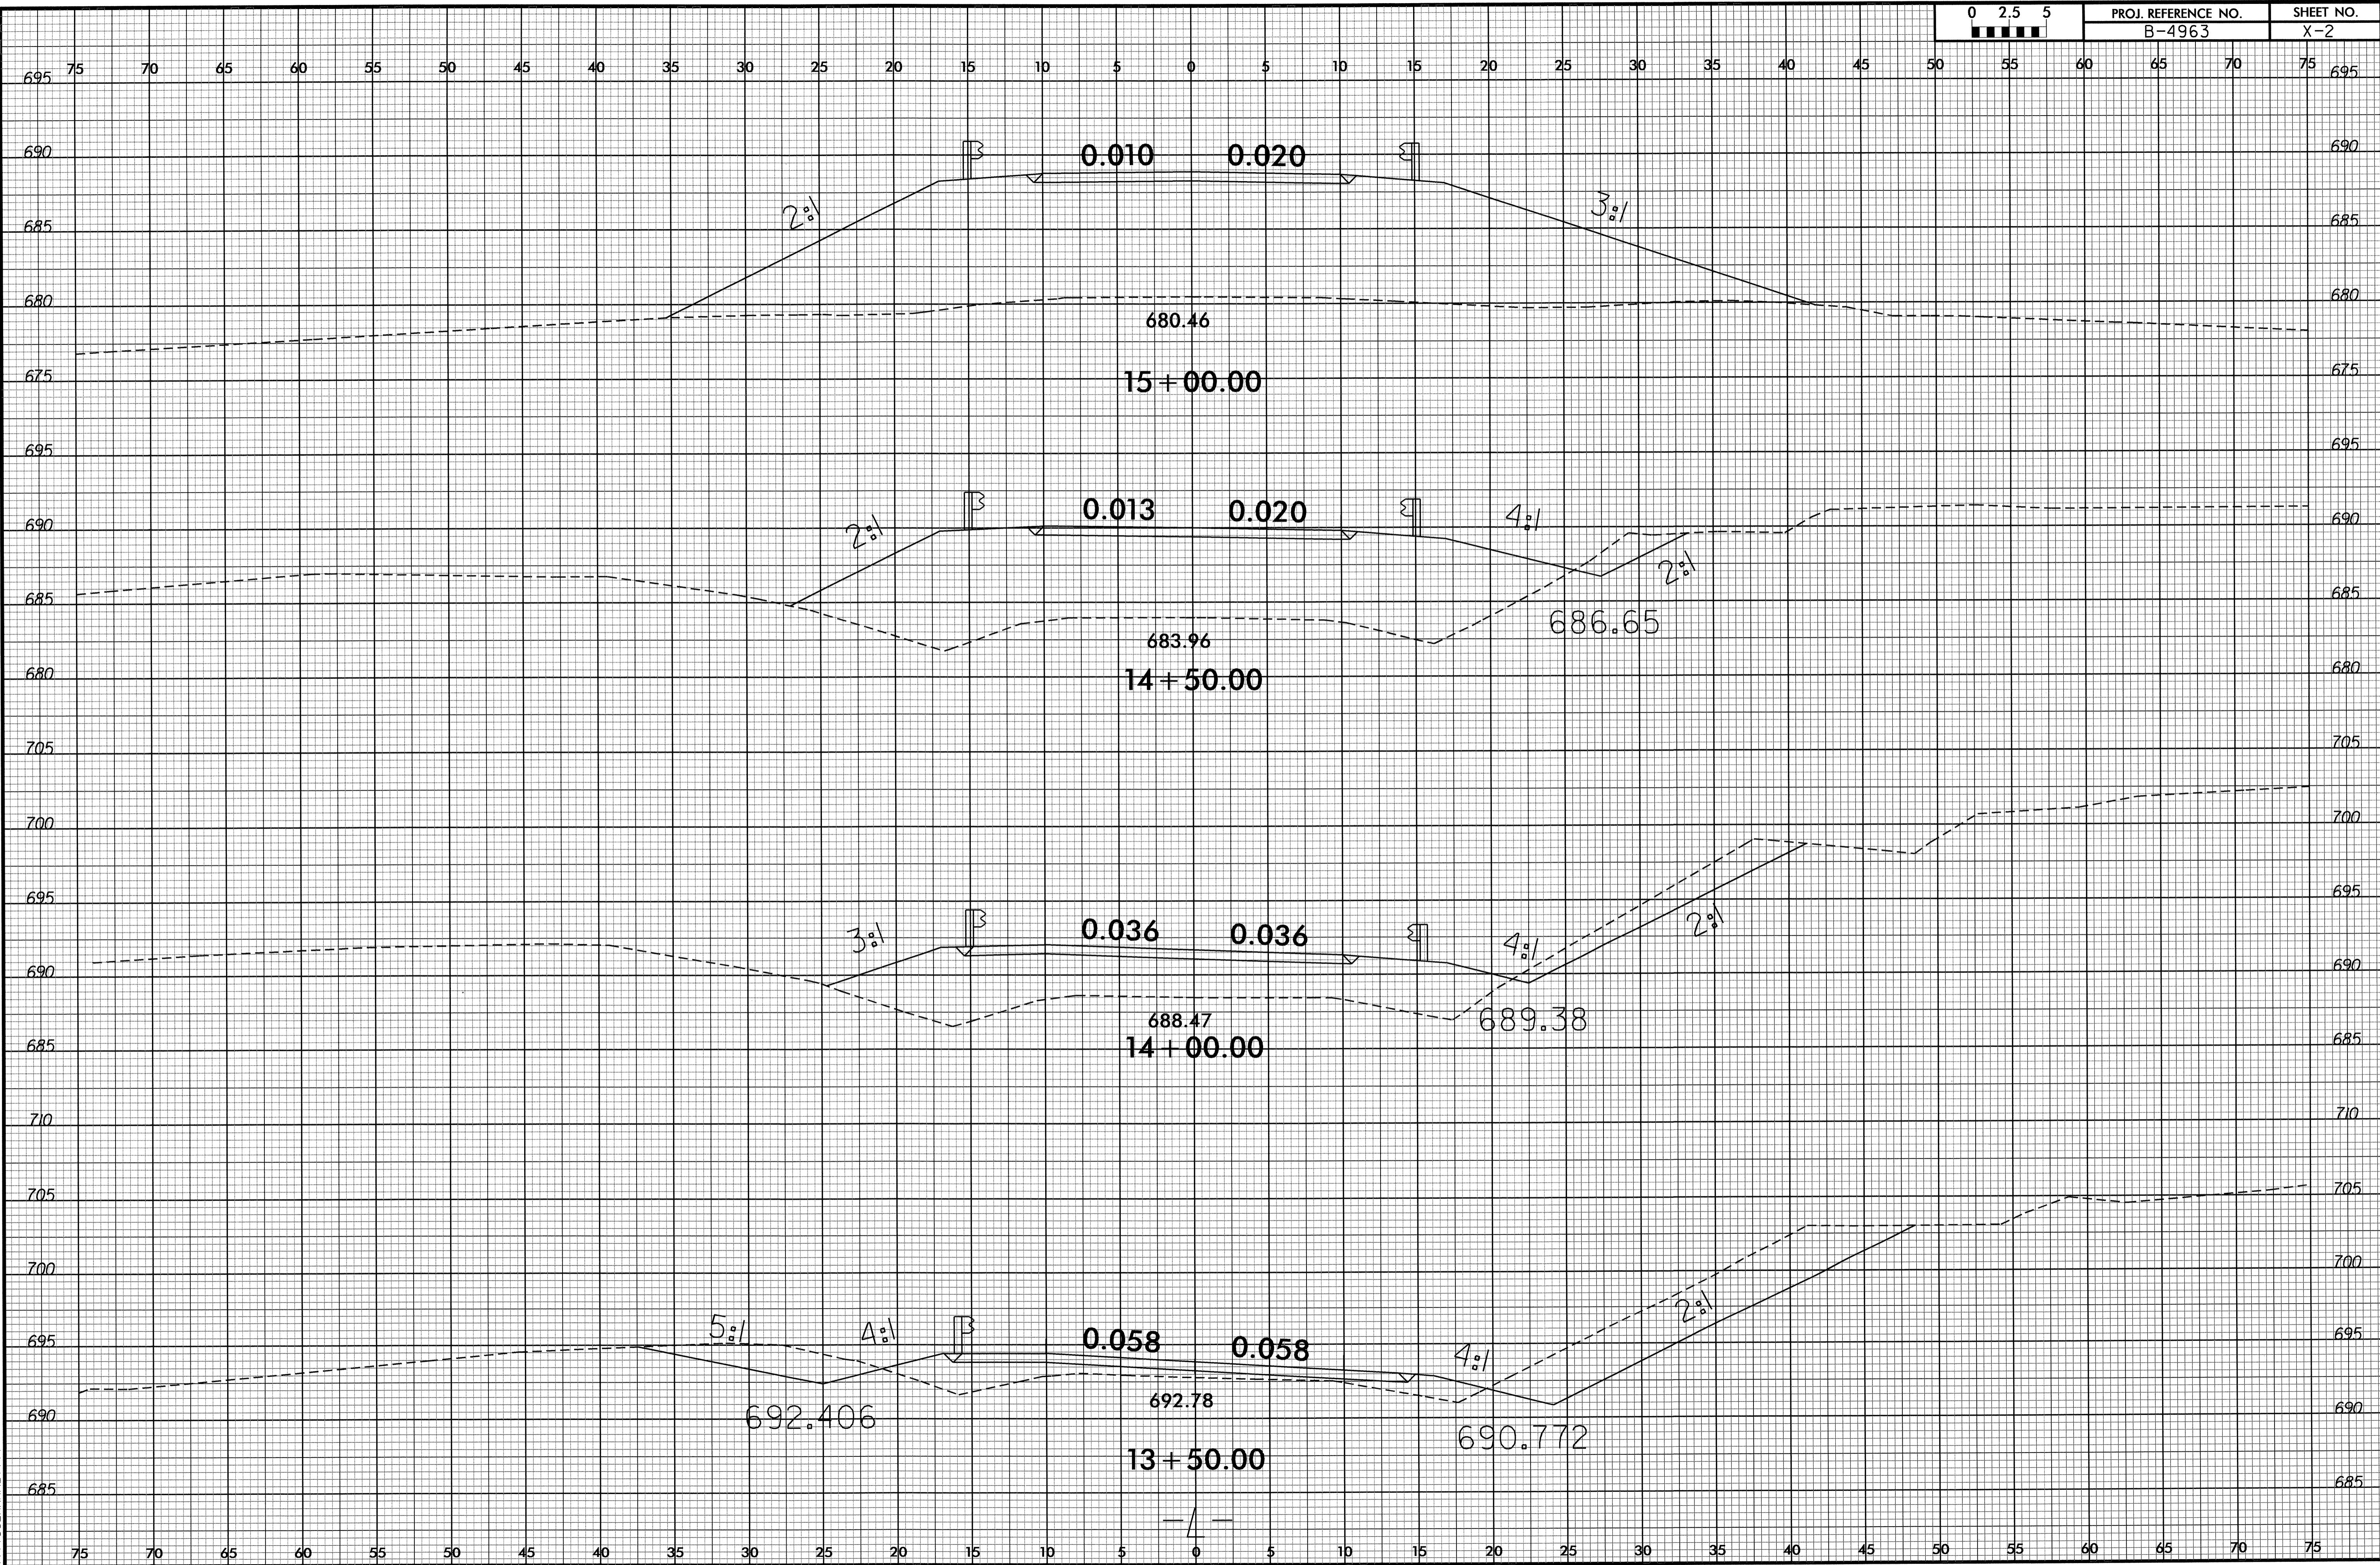


06-FEB-2013 11:58  
 P:\Projects\XSC\B-4963\_Rdy\_xpl.dgn  
 \$\$\$USERNAME\$\$\$

8/23/95

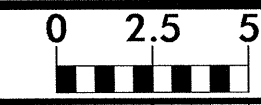


PROJ. REFERENCE NO.  
B-4963

SHEET NO.  
X-3

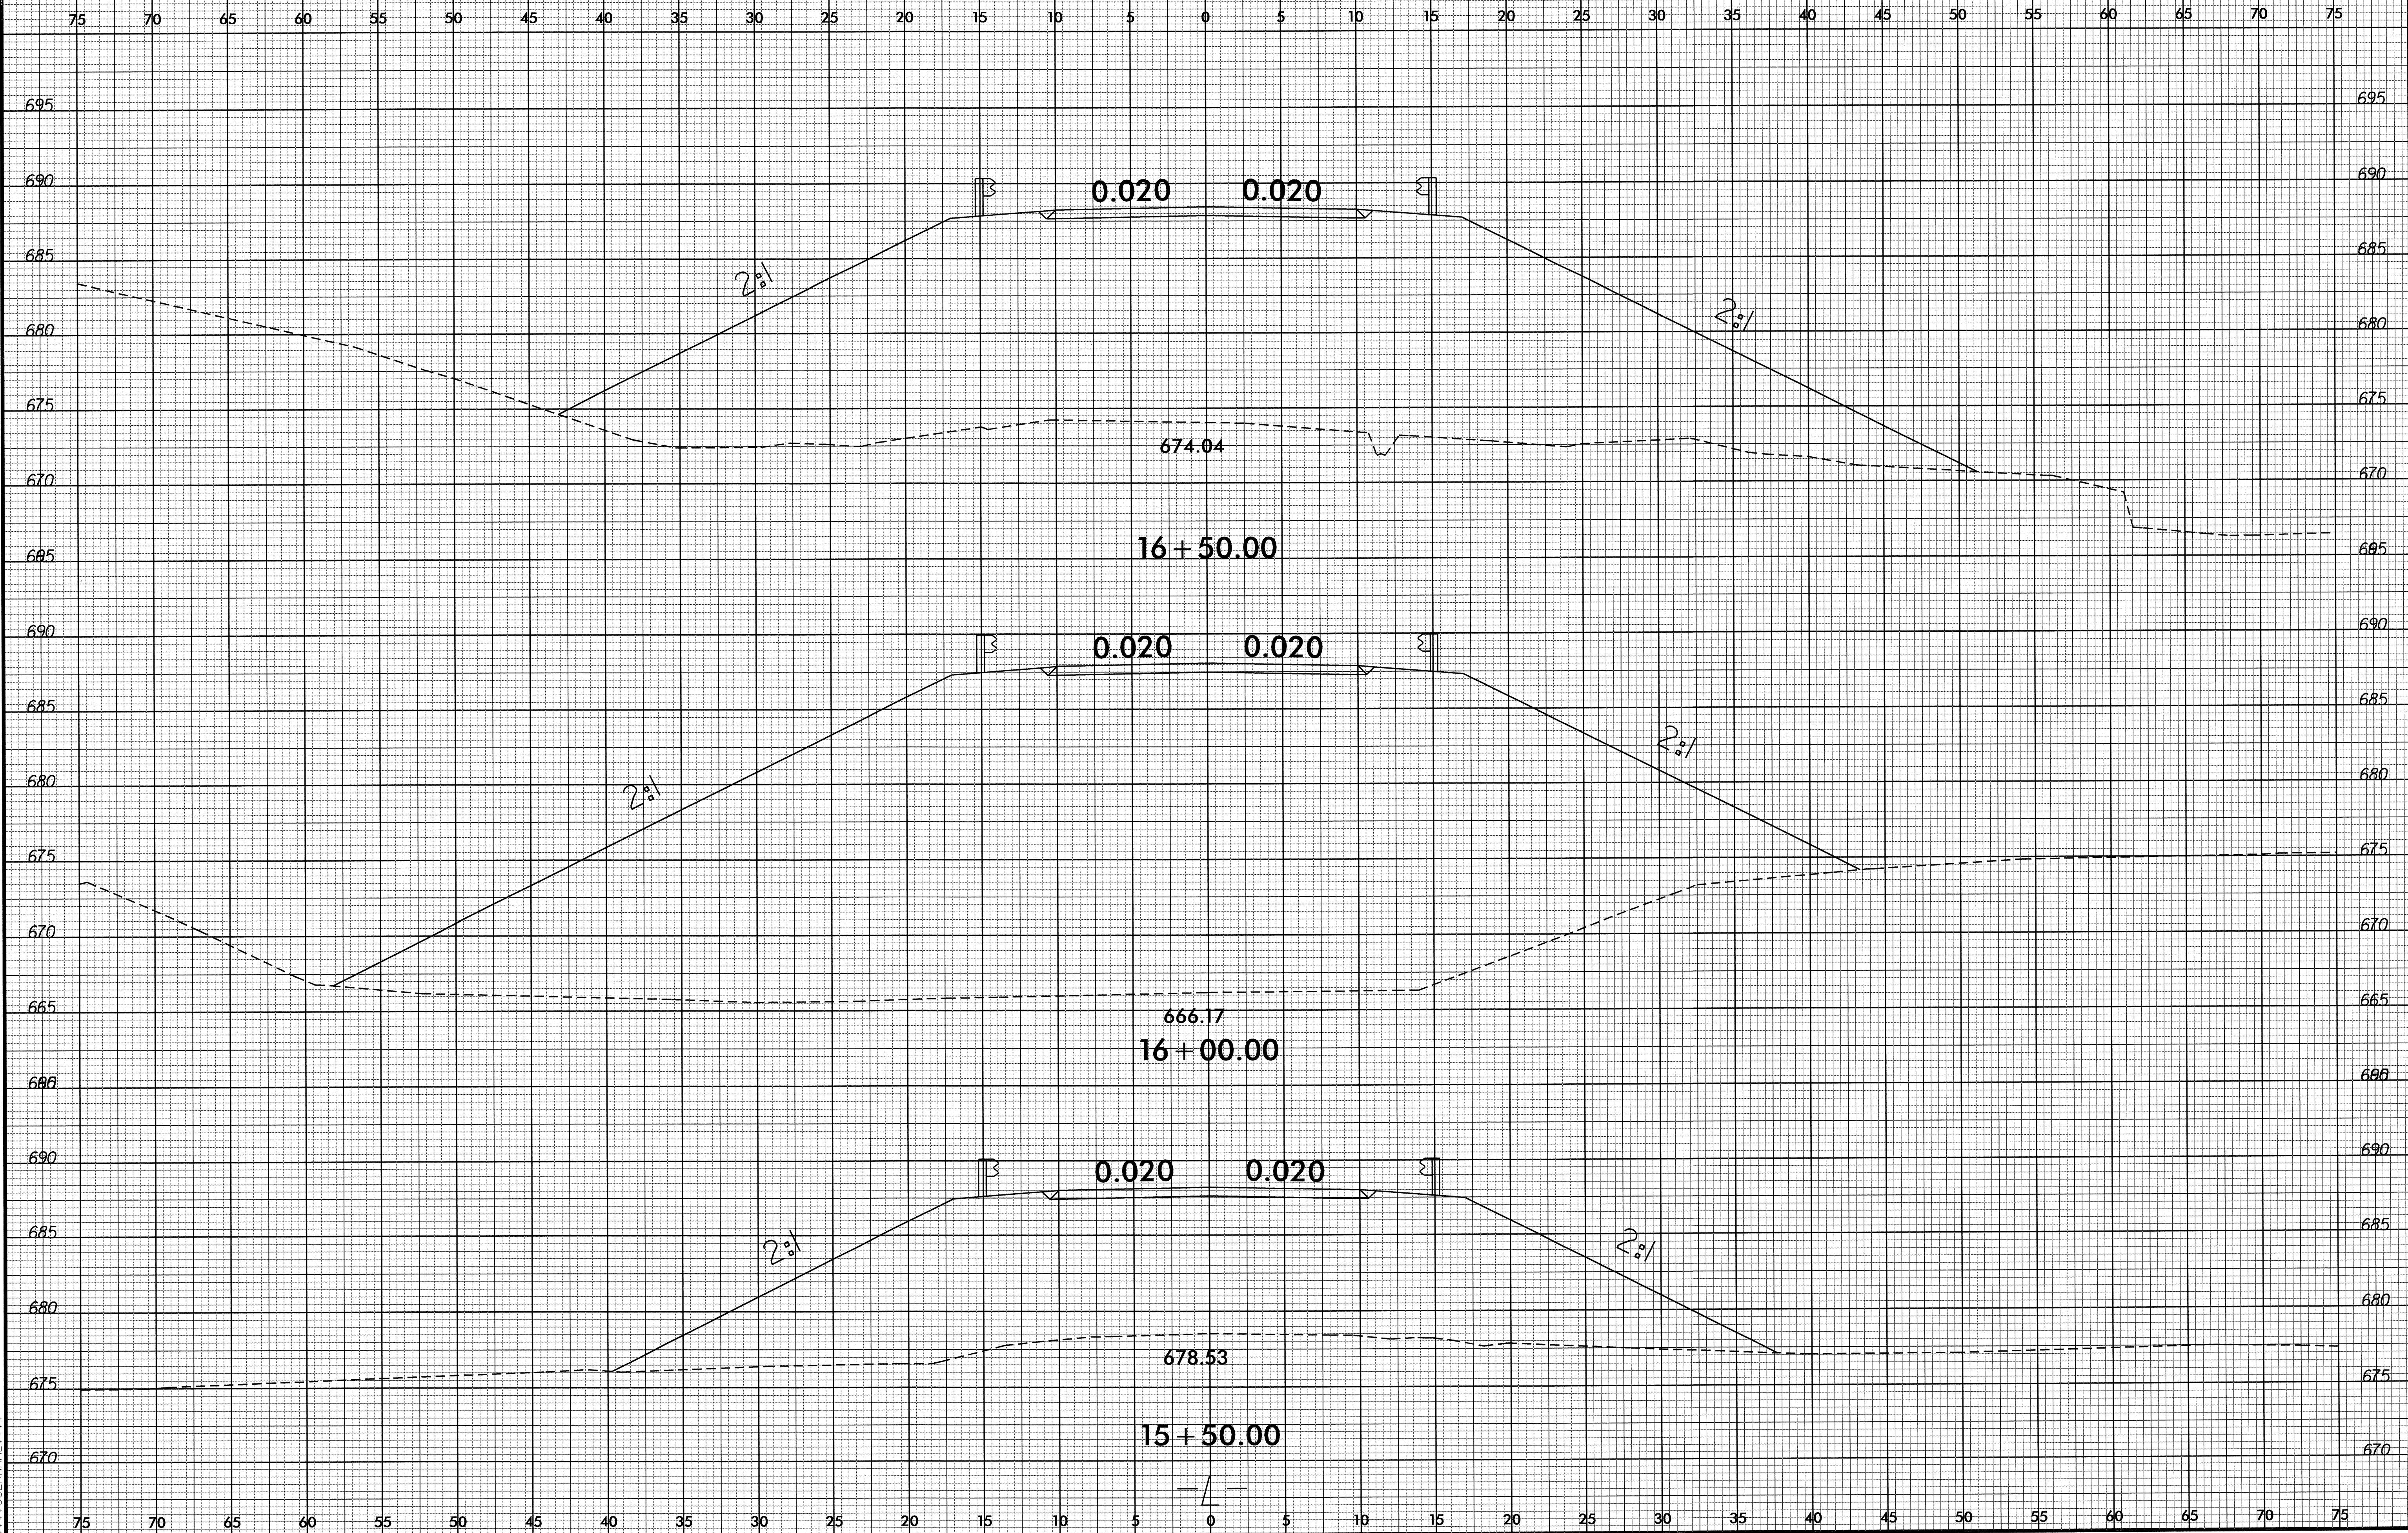


30-JAN-2013 09:57  
F:\Roadway\XSN\B-4963-Rdy-xpl.dgn  
\$\$\$\$\$USERNAME\$\$\$\$\$

8/23/99

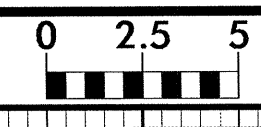


PROJ. REFERENCE NO.	SHEET NO.
B-4963	X-4

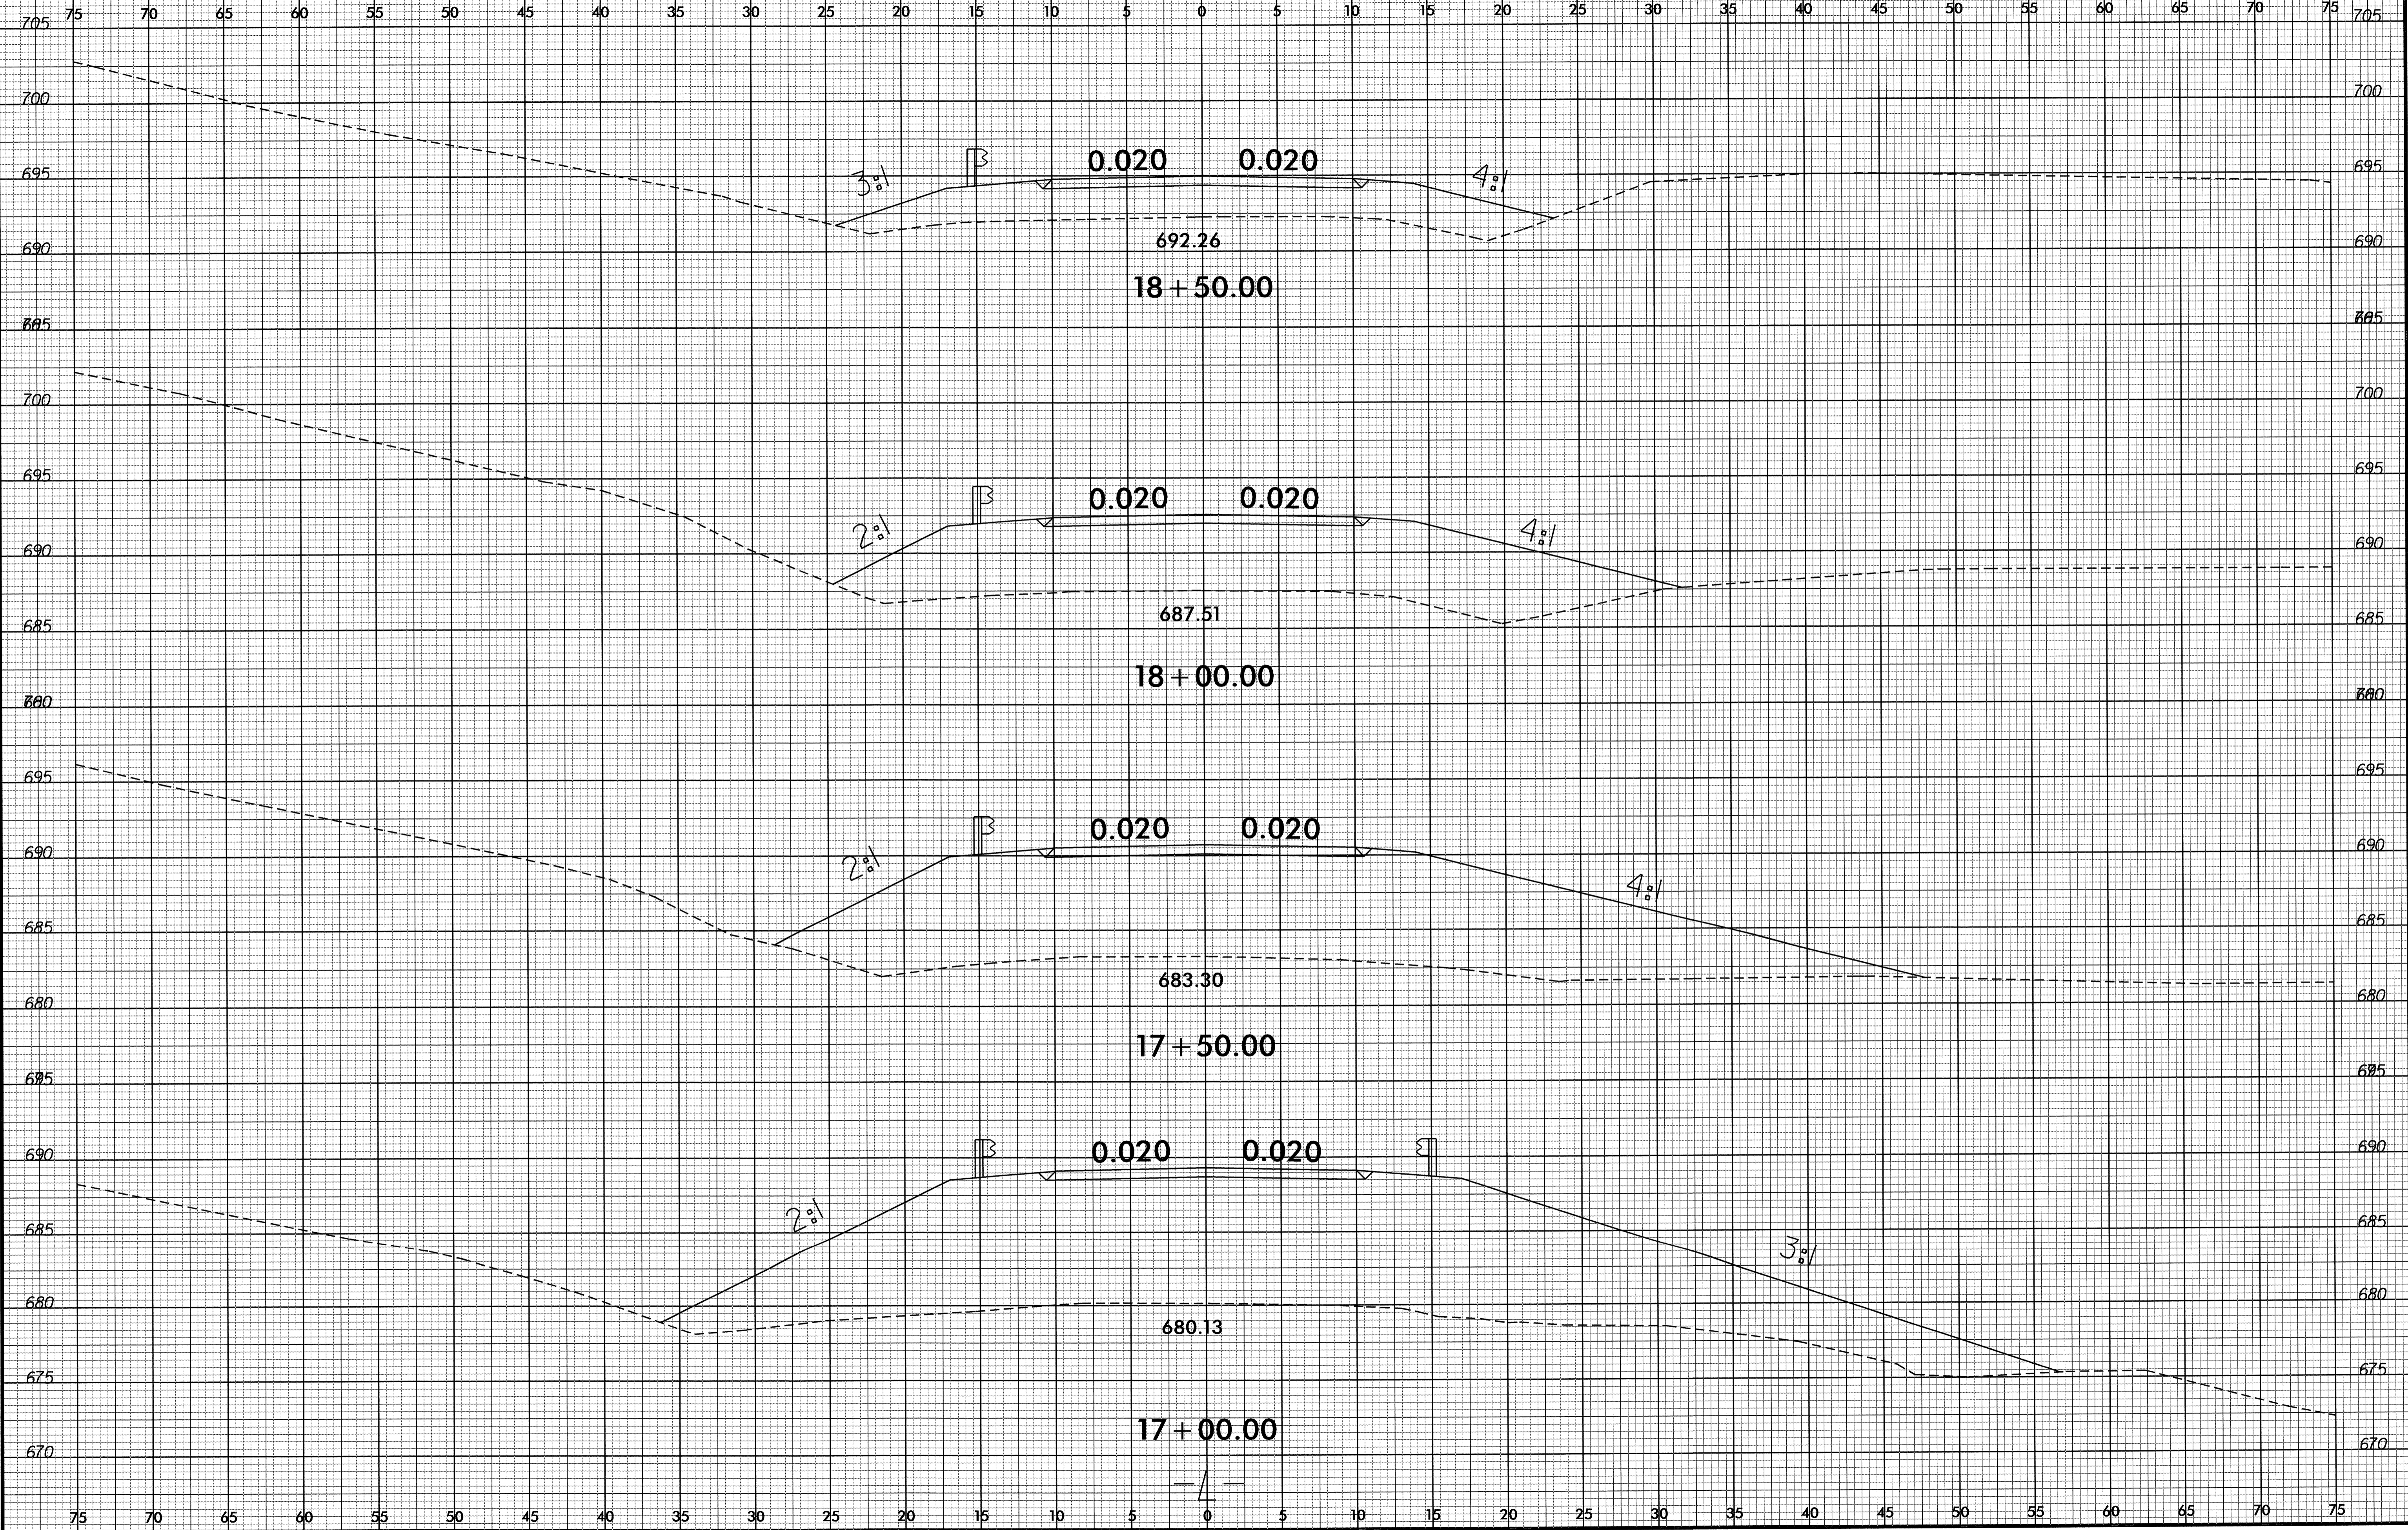

30-JAN-2003 09:57  
 F:\Roadway\XSC\B-4963\_Rev.dgn  
 \$\$\$USERNAME\$\$\$

8/23/99

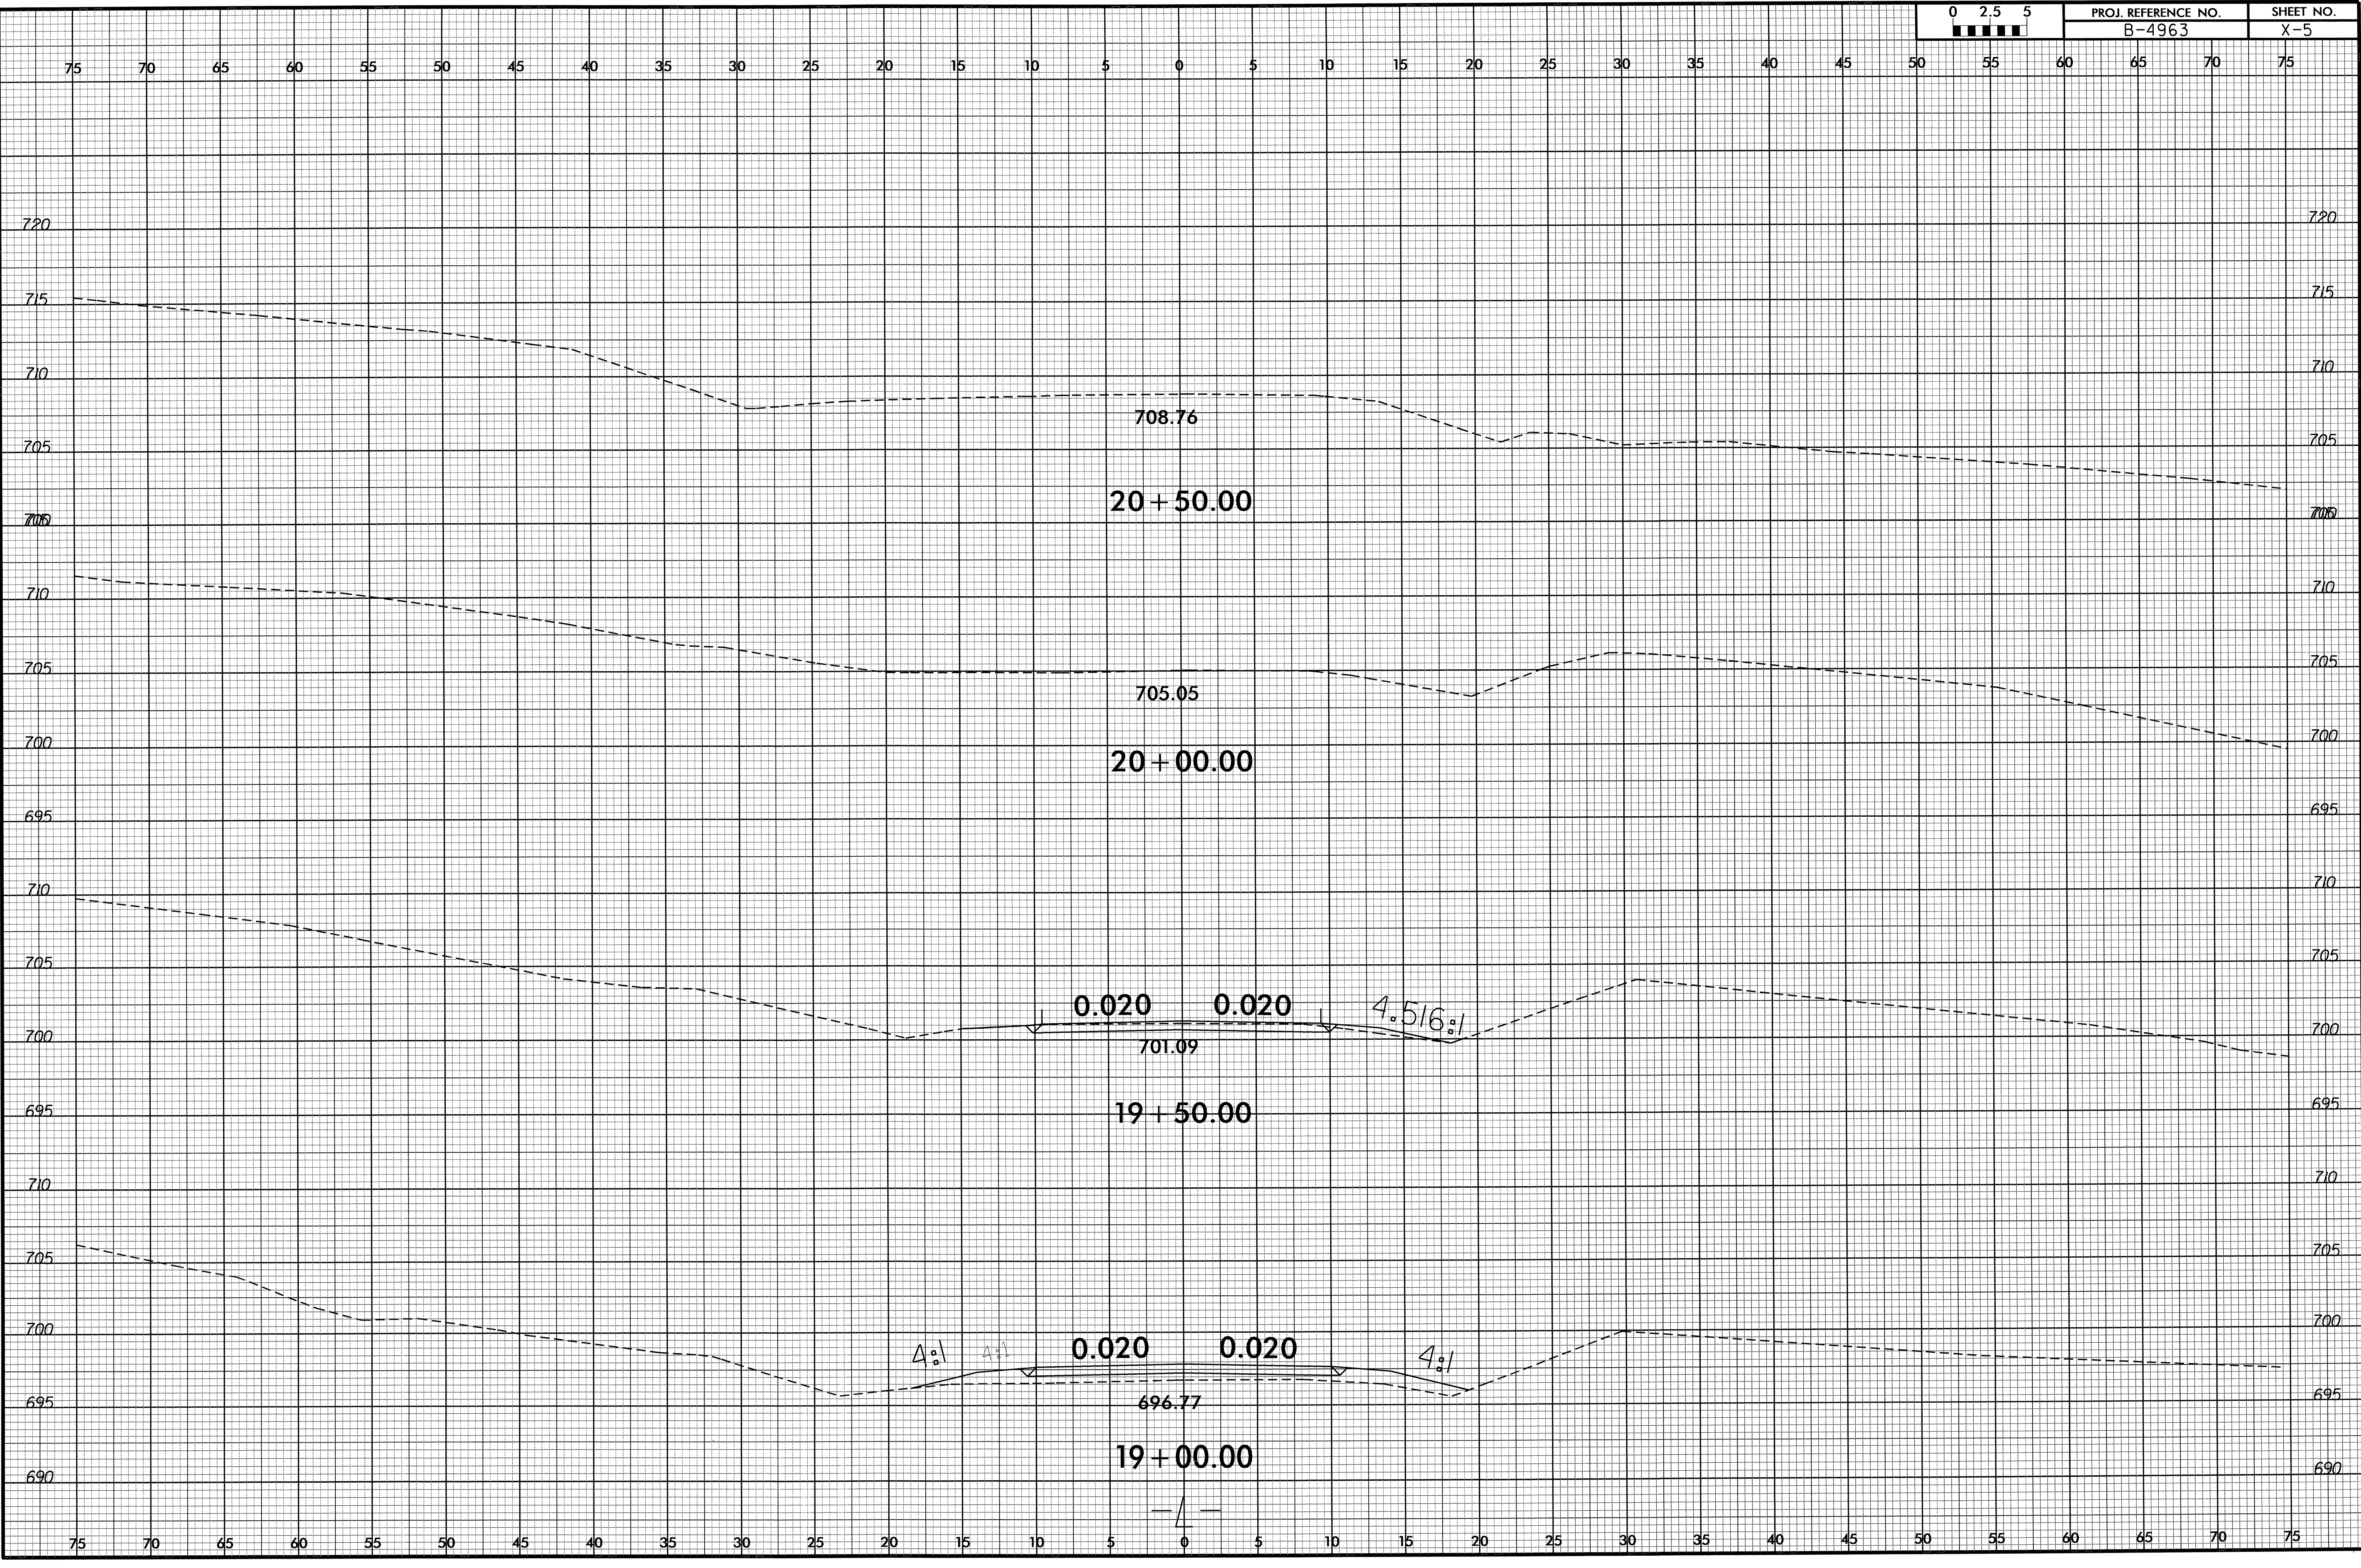

30-JAN-2013 09:57  
R:\Roadway\XSC\B-4963.Rdy\_xpl.dgn  
\$\$\$\$\$USERNAME\$\$\$\$