



8/23/99

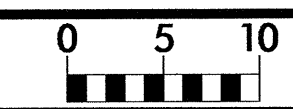

PROJ. REFERENCE NO.	SHEET NO.
B-5122	X-2

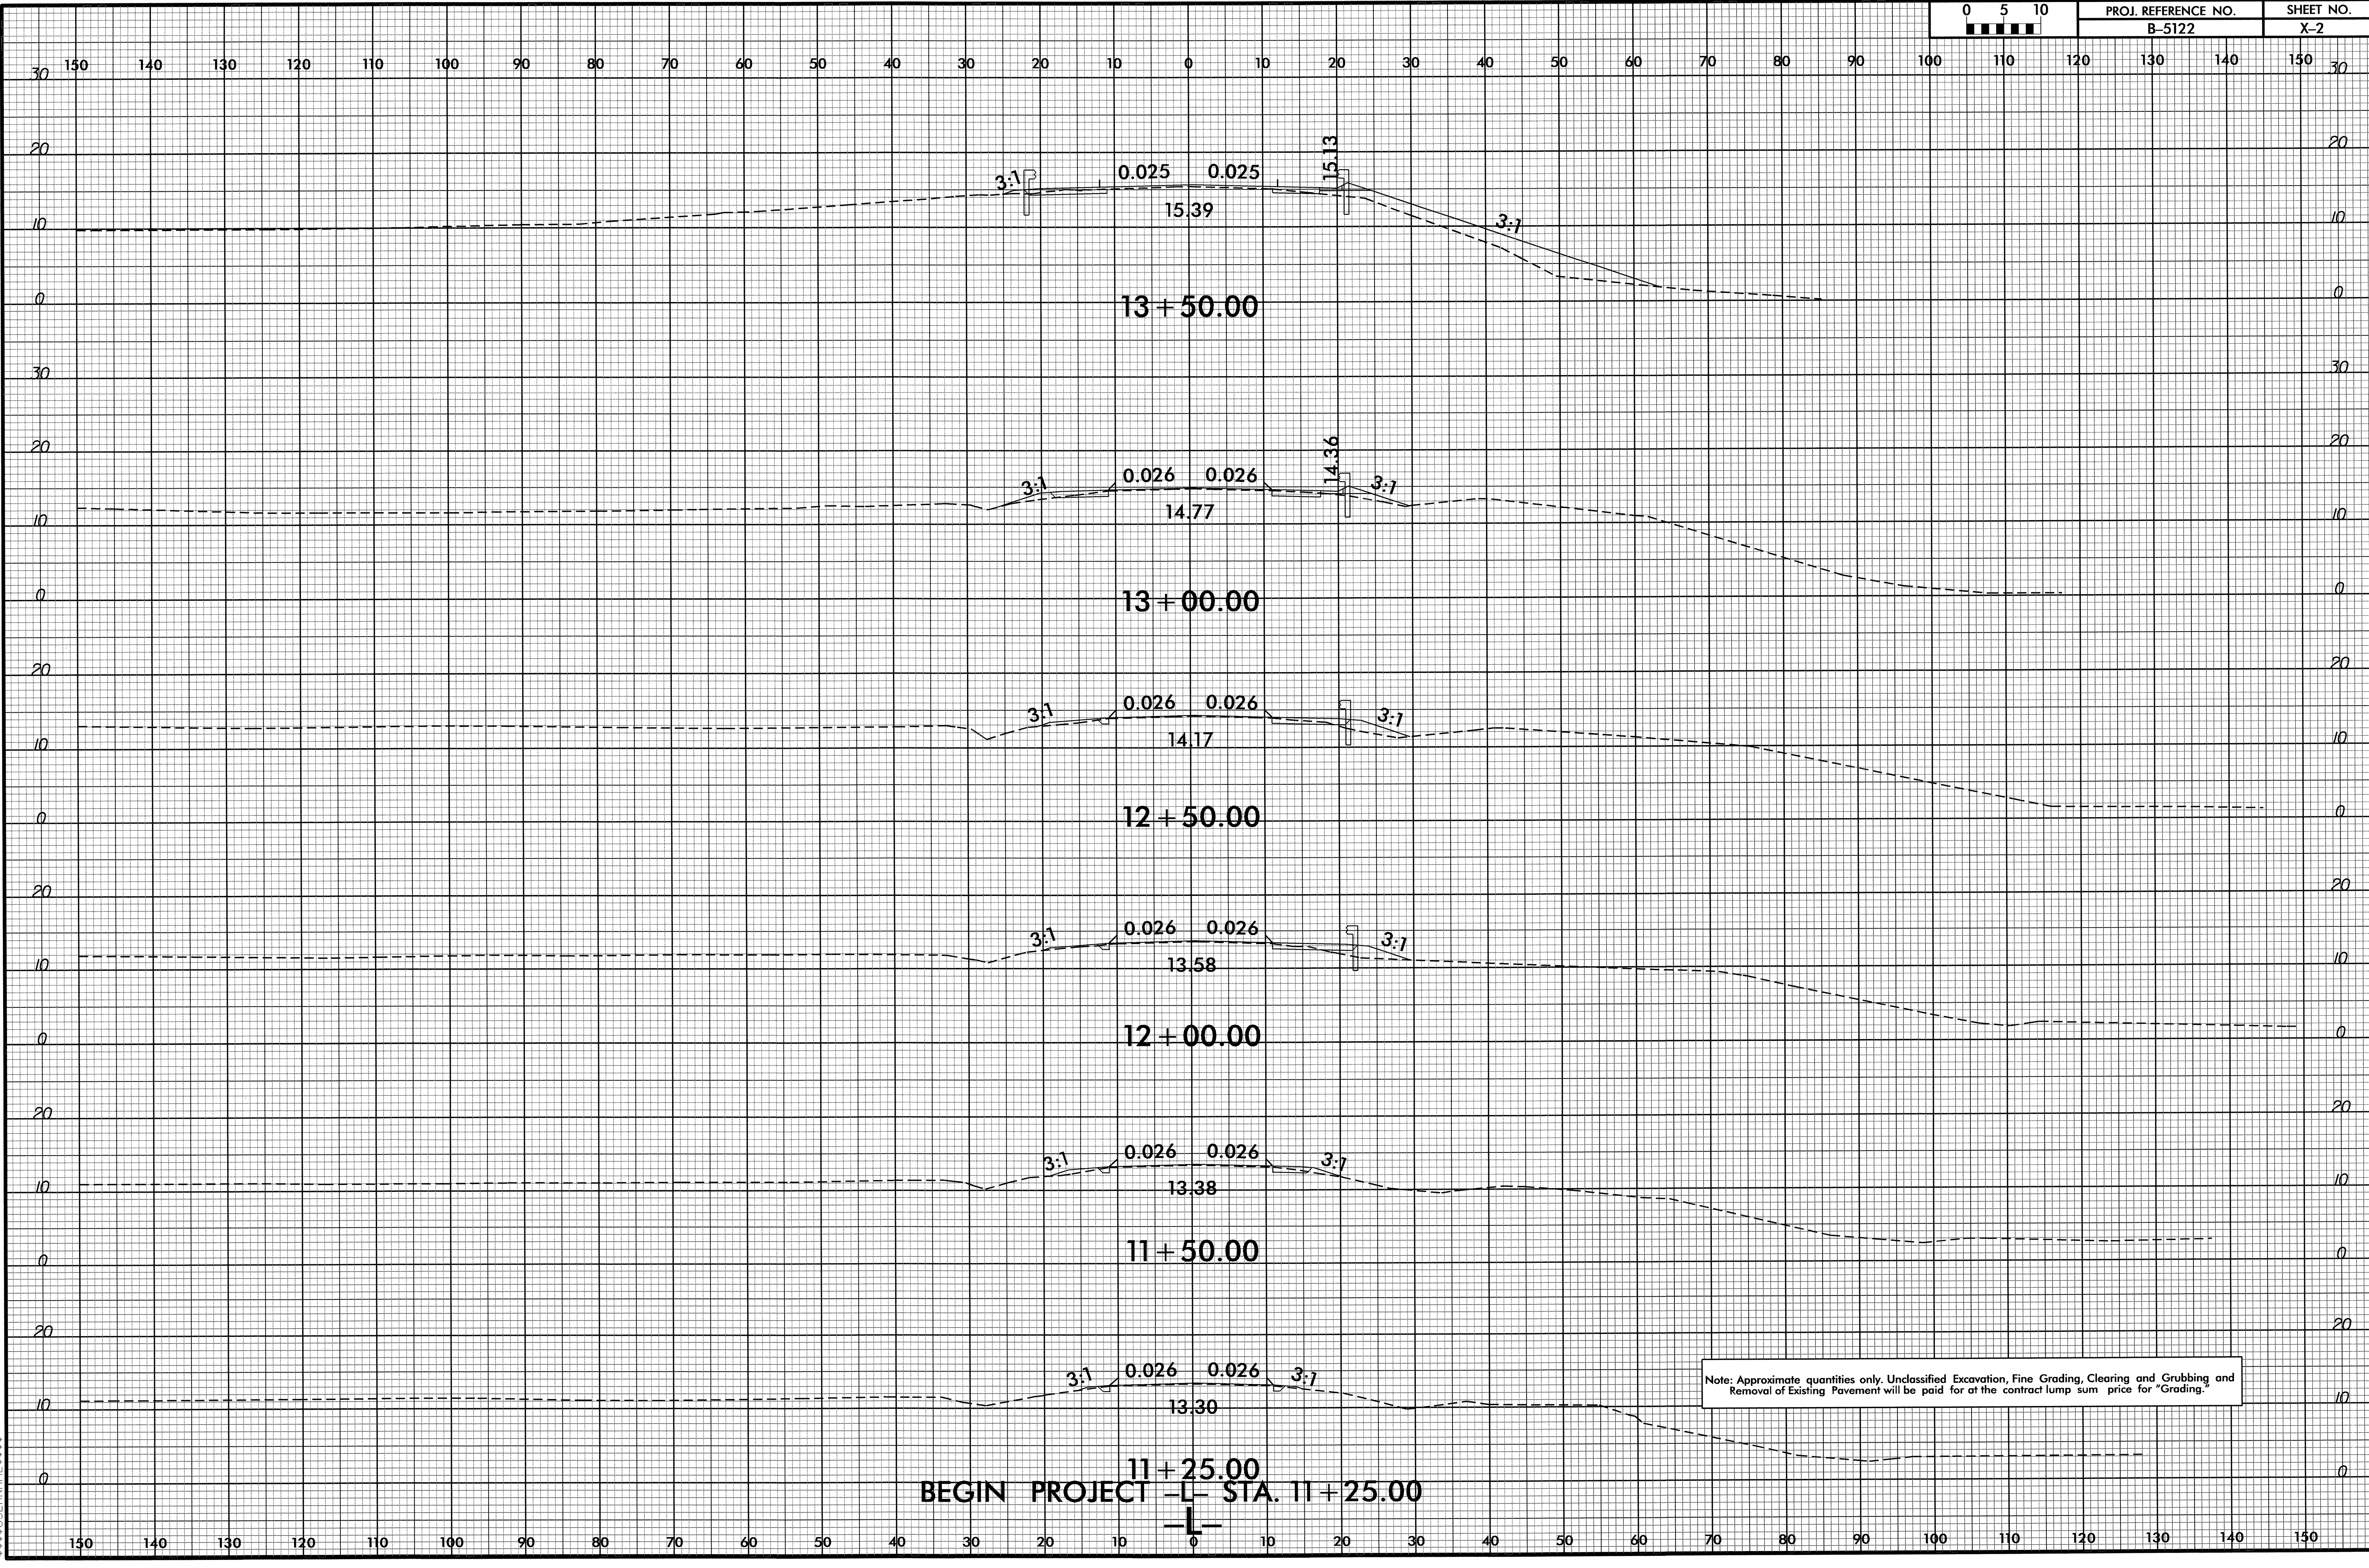

13 + 50.00

13 + 00.00

12 + 50.00

12 + 00.00

11 + 50.00

11 + 25.00

BEGIN PROJECT - STA. 11 + 25.00

3:1

0.025 0.025

15.39

15.13

3:1

3:1

0.026 0.026

14.77

14.36

3:1

3:1

0.026 0.026

14.17

3:1

3:1

0.026 0.026

13.58

3:1

3:1

0.026 0.026

13.38

3:1

3:1

0.026 0.026


13.30

3:1


Note: Approximate quantities only. Unclassified Excavation, Fine Grading, Clearing and Grubbing and Removal of Existing Pavement will be paid for at the contract lump sum price for "Grading."

01-MAR-2013 07:42 P:\Roadway\Corridor Modeling\B5122_Rdy_xpl_cm.dgn

8/23/99

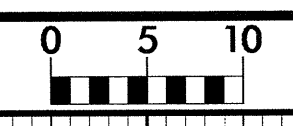

PROJ. REFERENCE NO.	SHEET NO.
B-5122	X-3

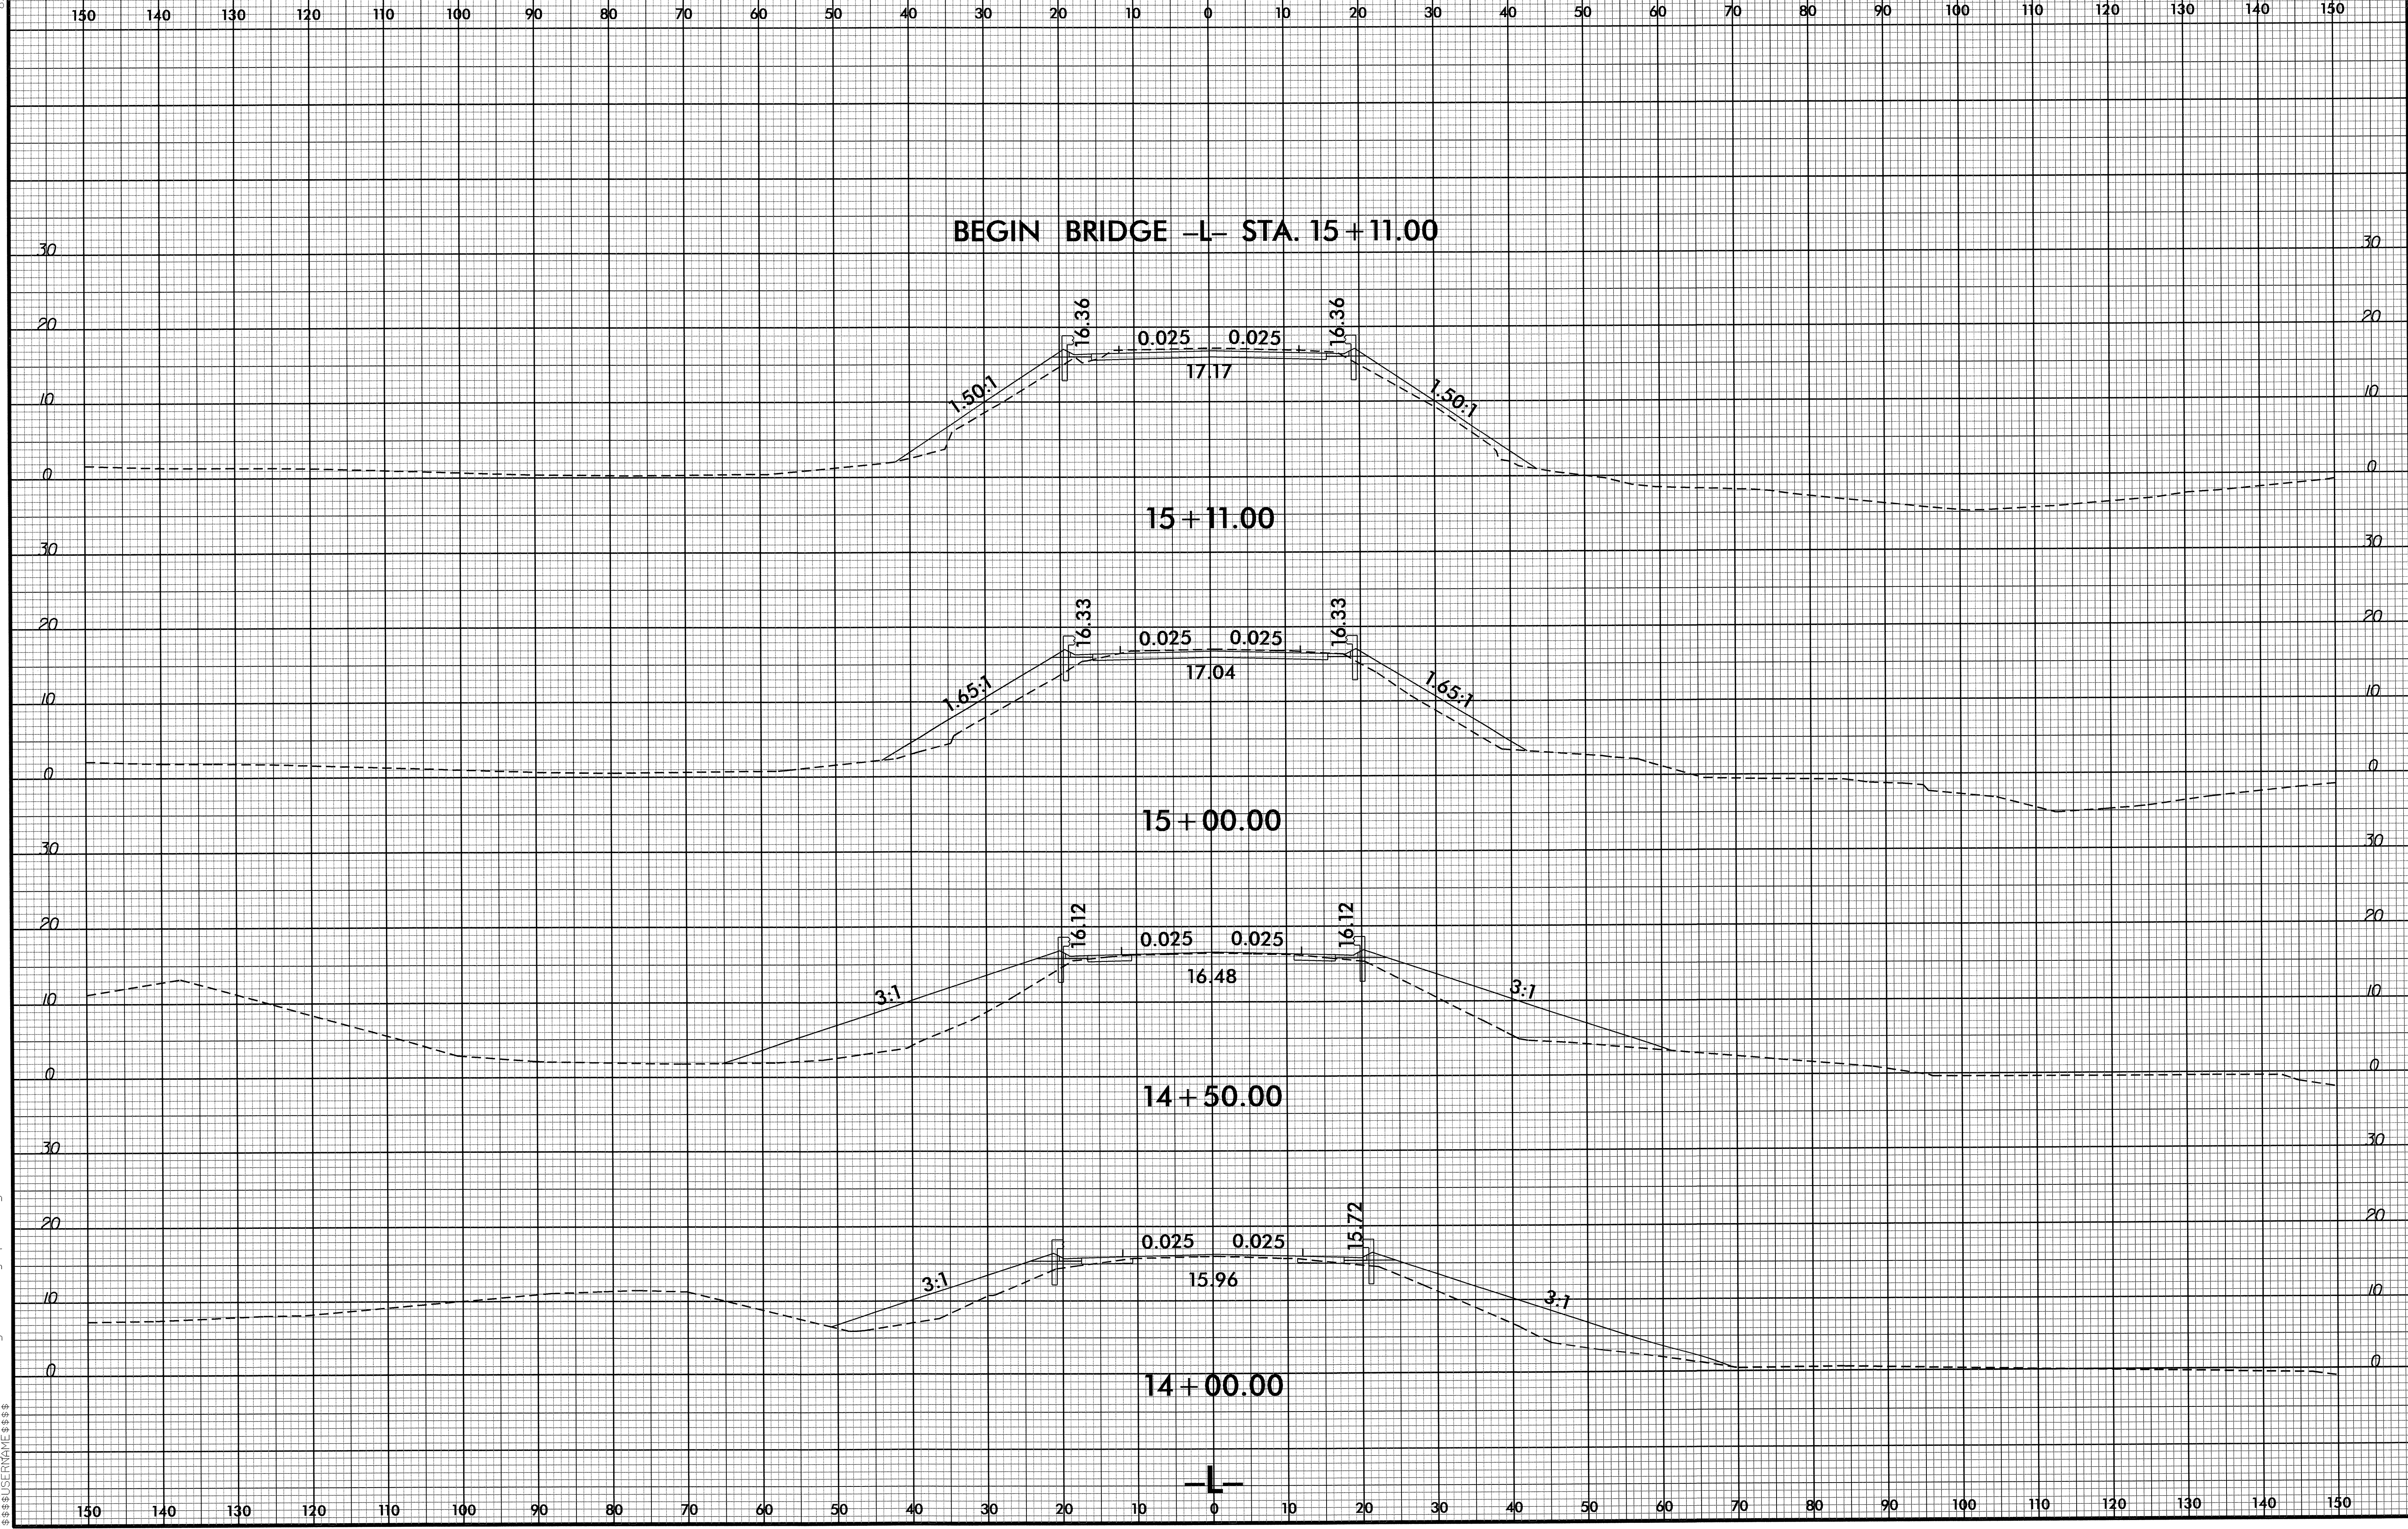


BEGIN BRIDGE -L- STA. 15+11.00

15+11.00

15+00.00


14+50.00

14+00.00

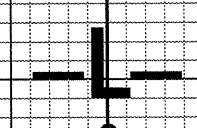


01-MAR-2013 07:42
 R:\Roadway\CorridorModeling\B5122_Rdy_xpl_cm.dgn
 \$\$\$USERNAME\$\$\$

8/23/99

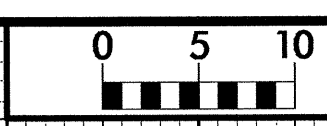


PROJ. REFERENCE NO. B-5122	SHEET NO. X-4
-------------------------------	------------------

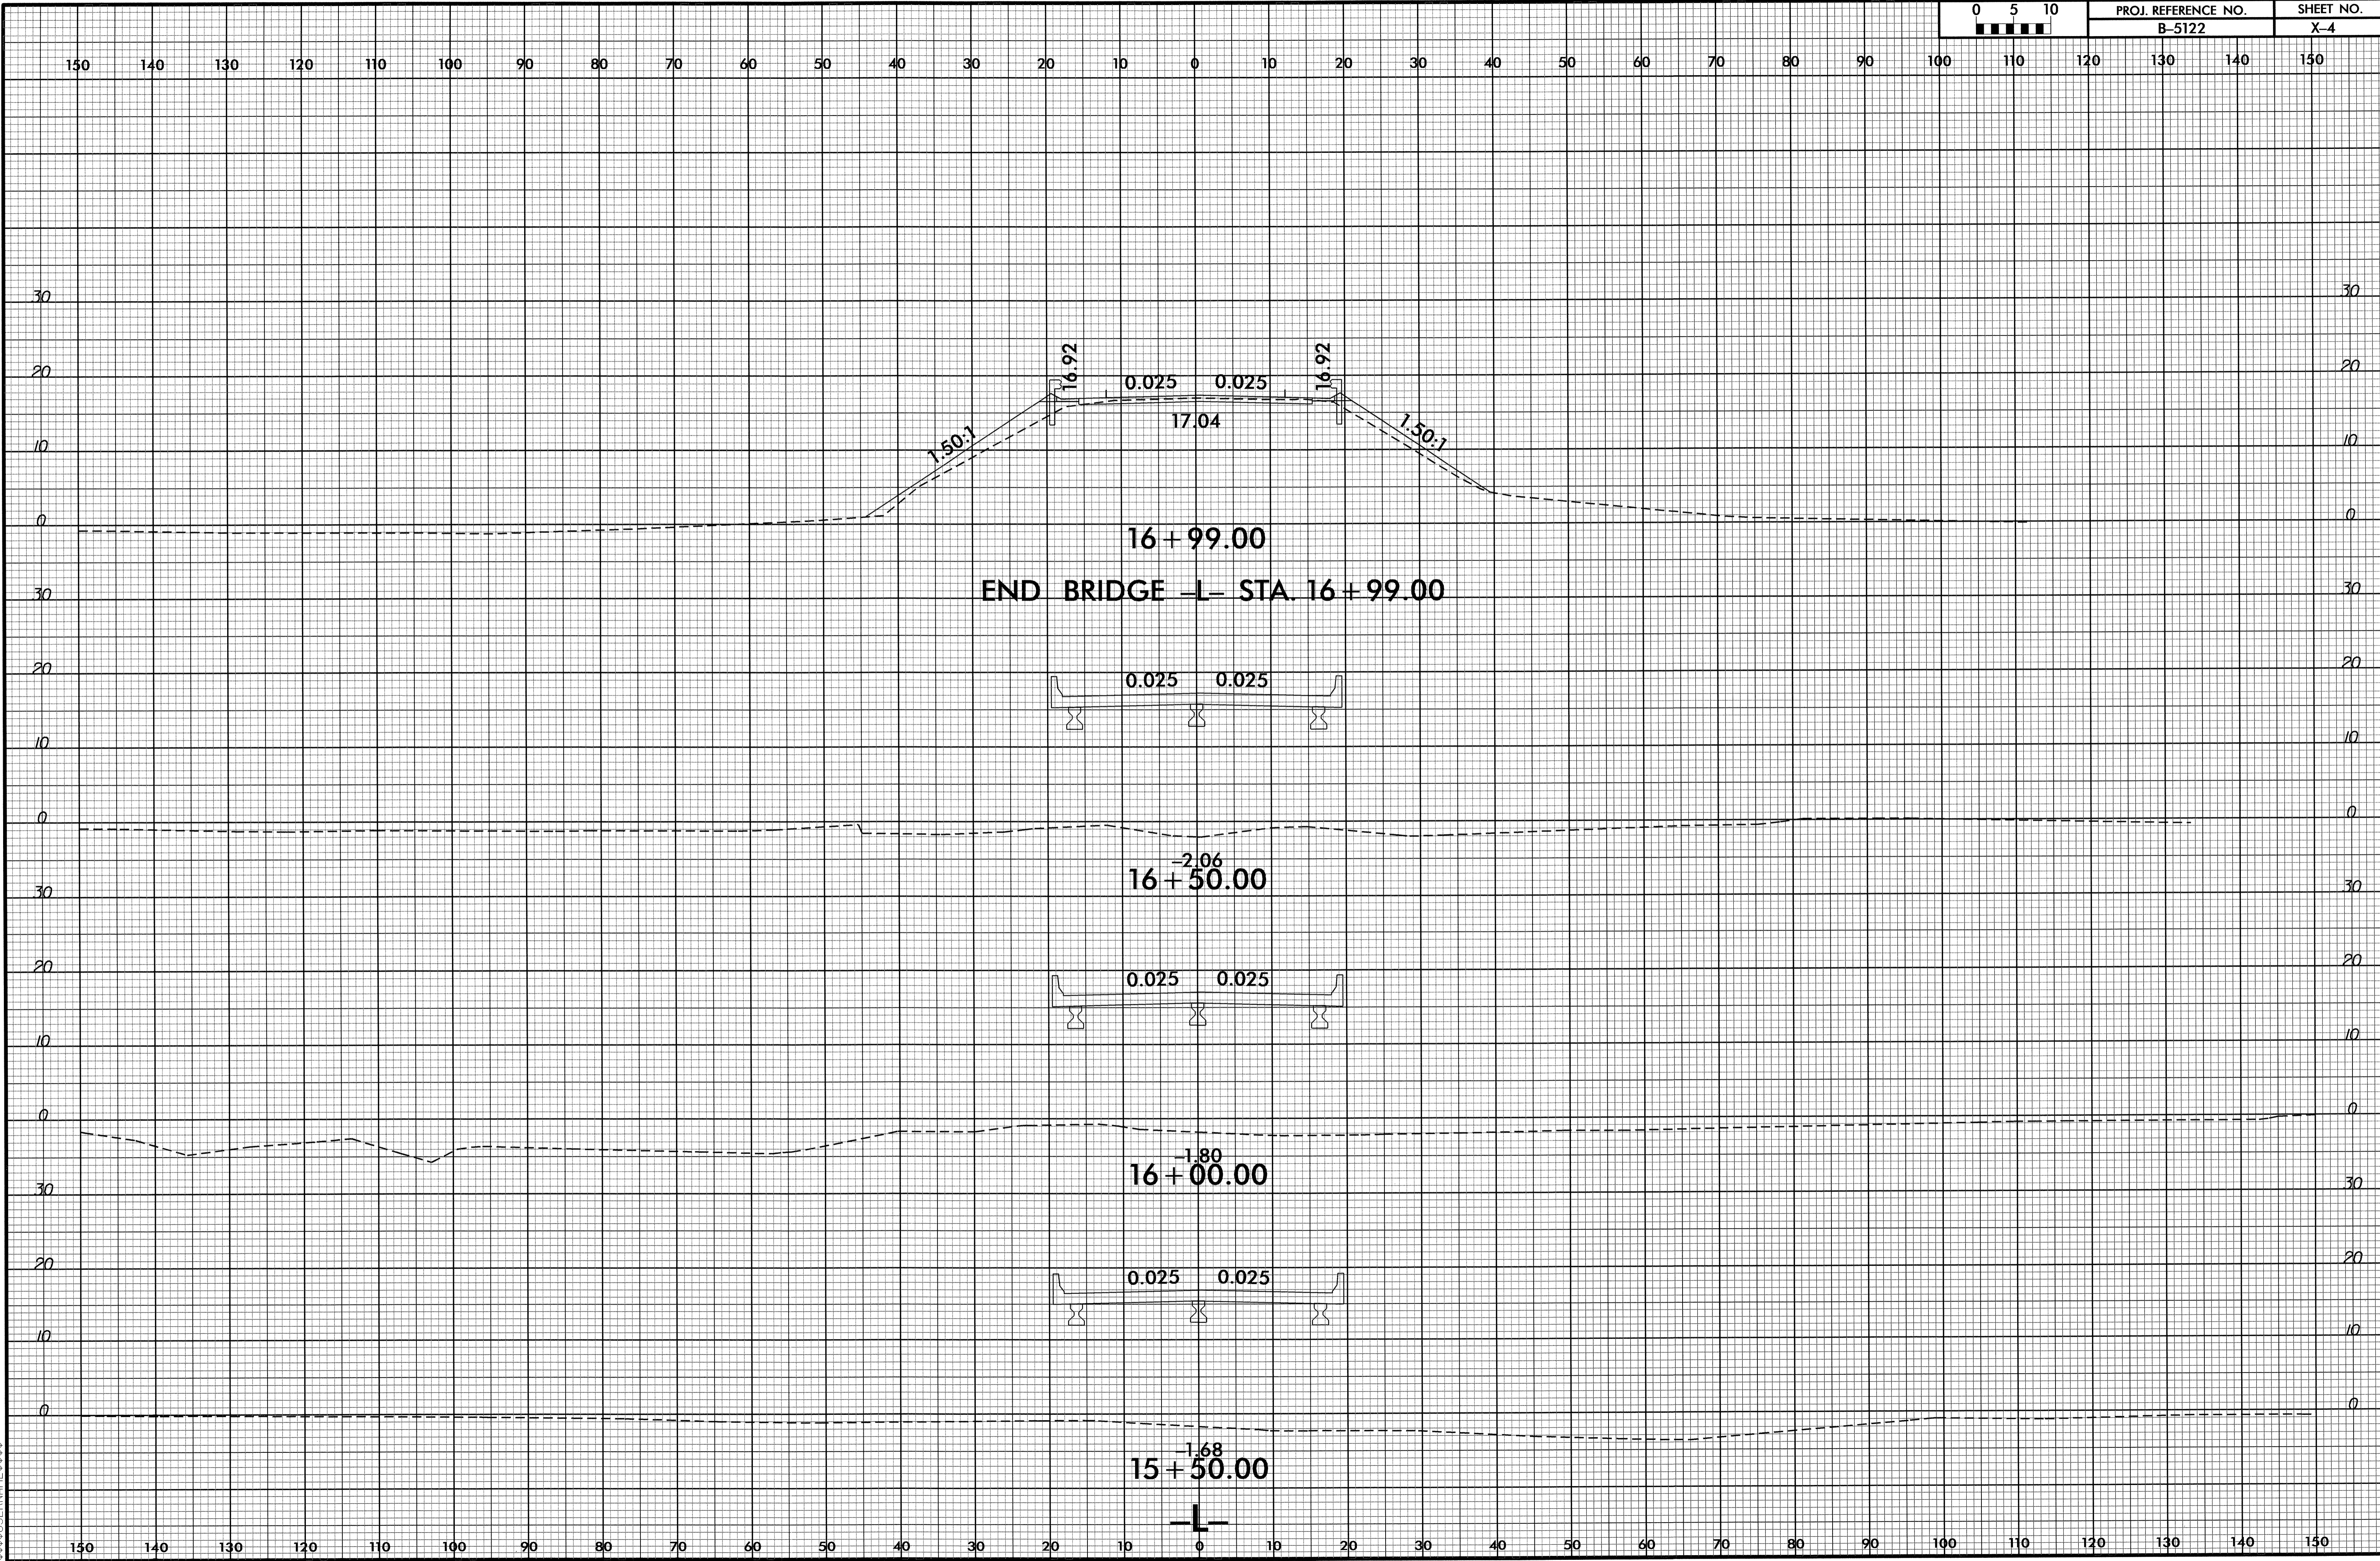


01-MAR-2013 07:42
 P:\Projects\CorridorModeling\B5122_RdJ_xpl_cm.dgn
 \$\$\$USERNAME\$\$\$


8/23/99

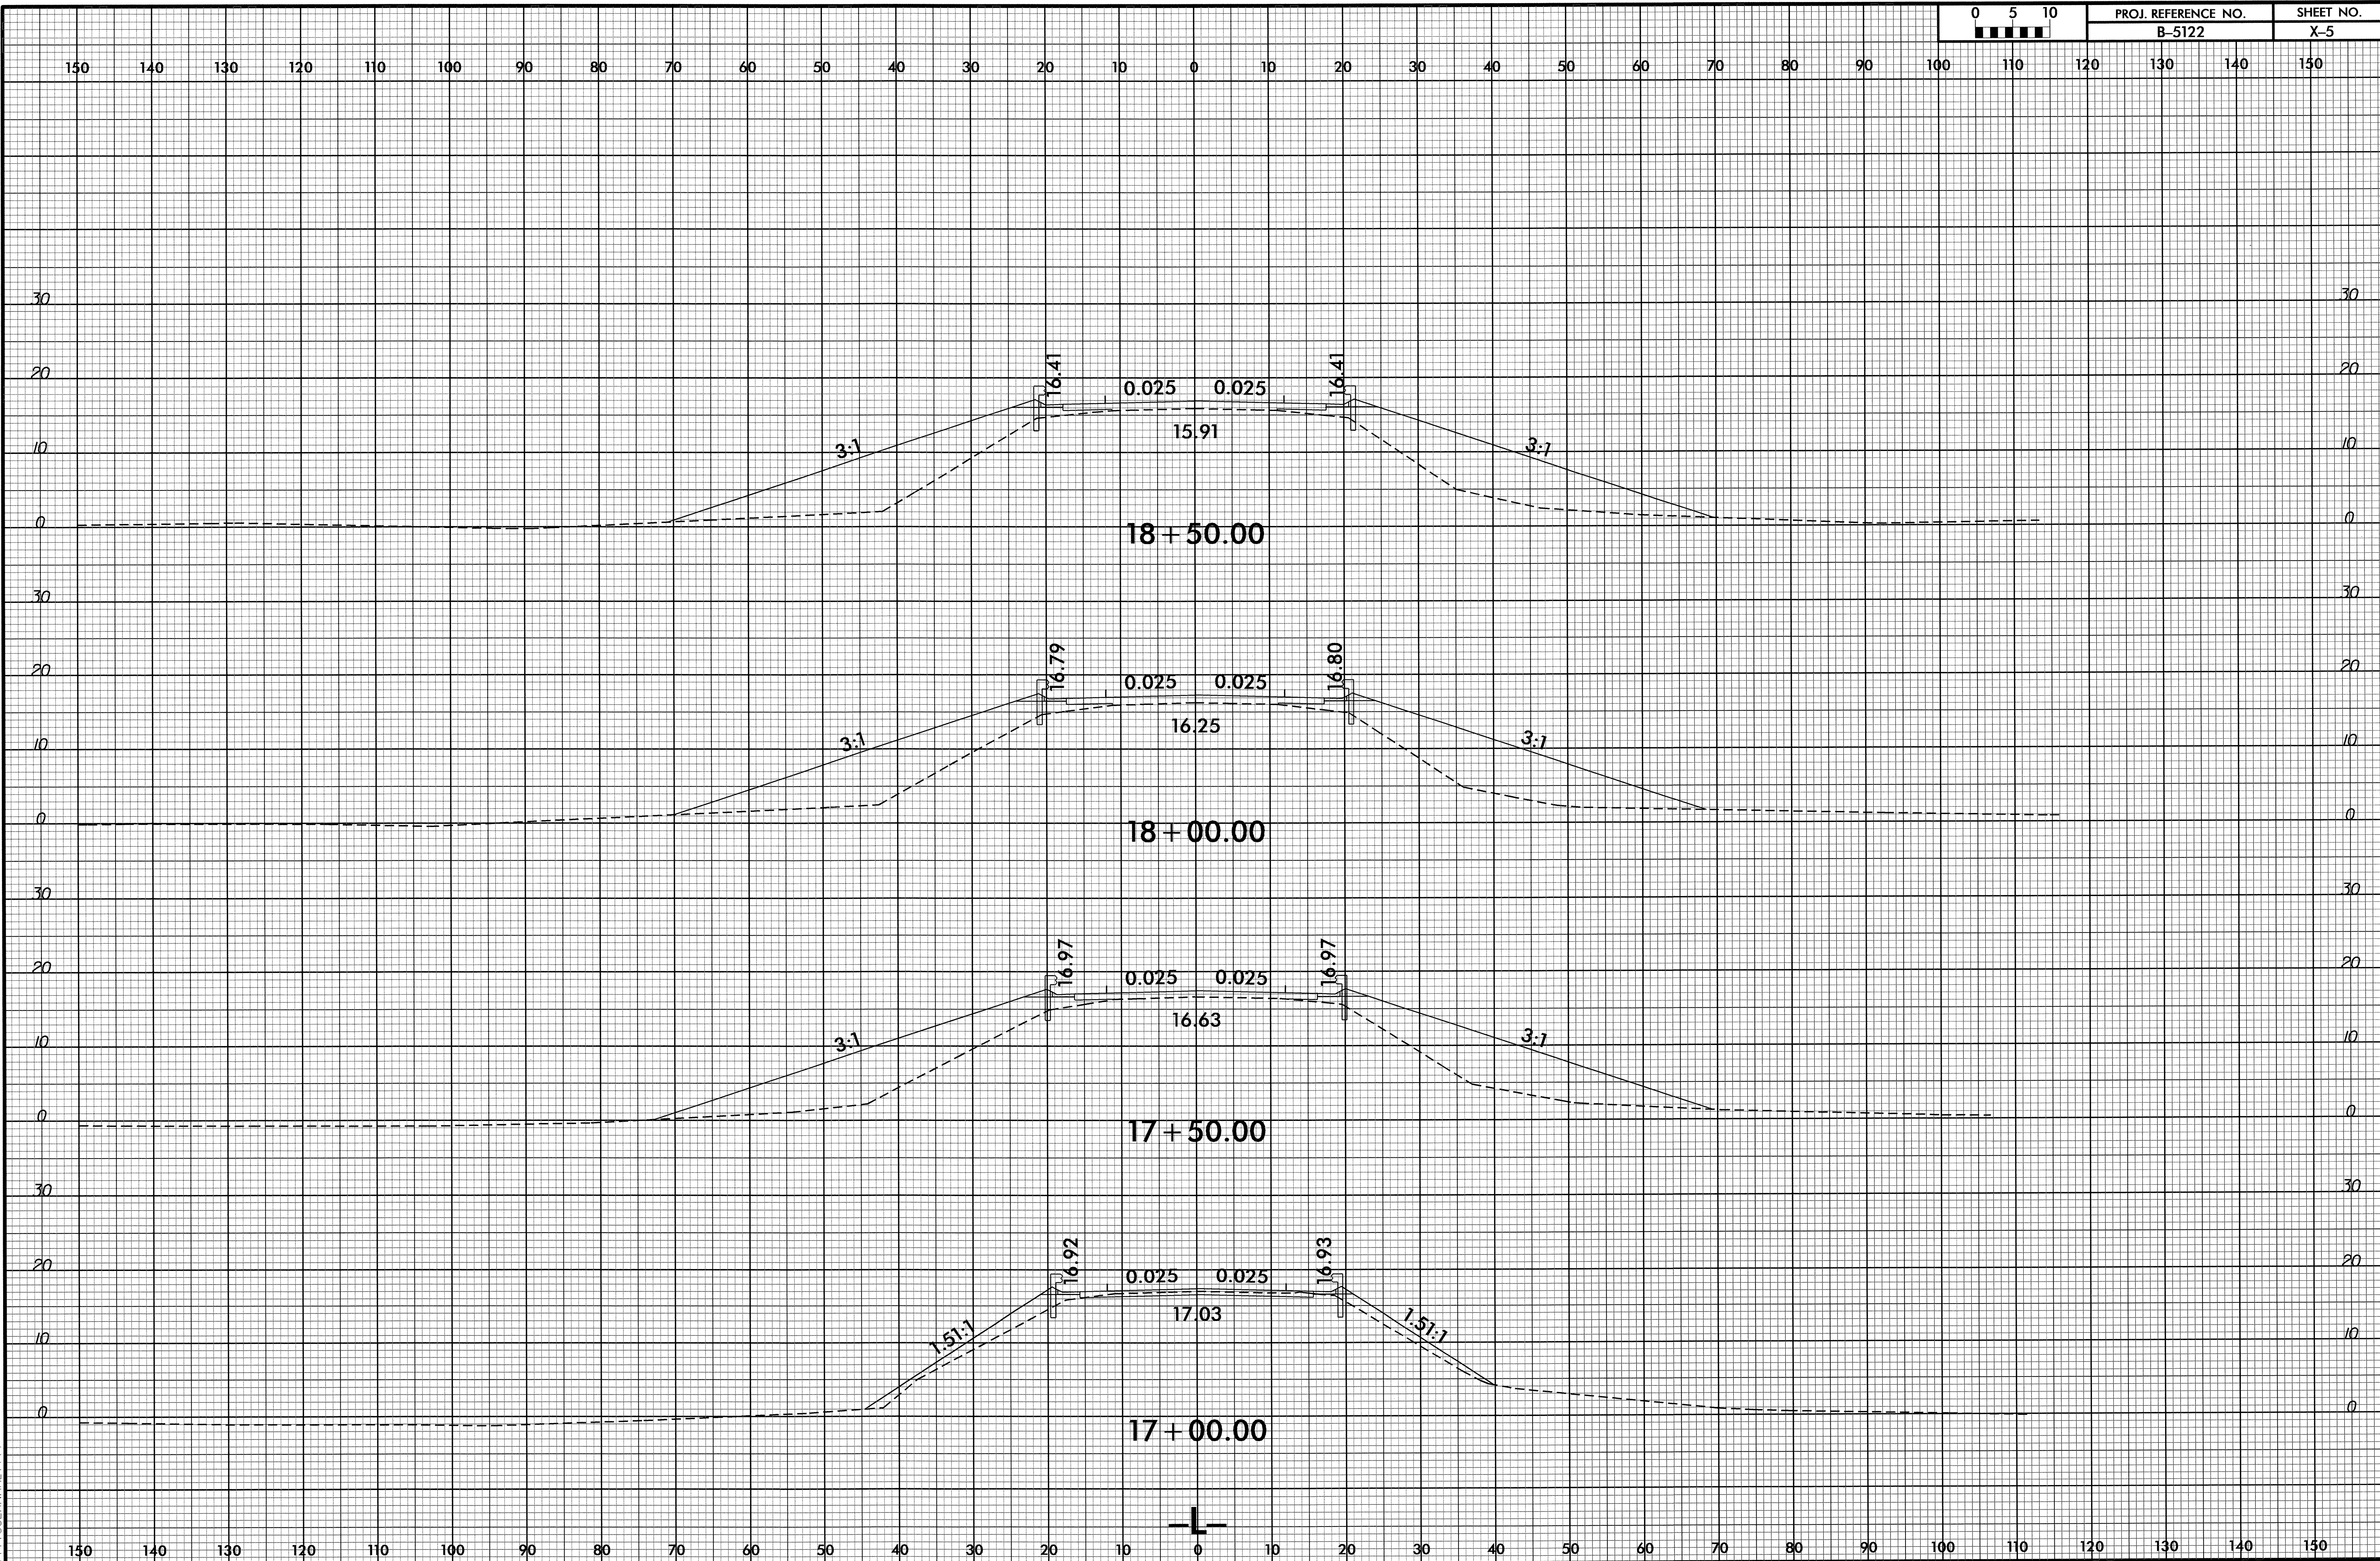

01-MAR-2013 07:42
F:\Roadway\CorridorModeling\B5122_Rdy_xpl_cm.dgn
\$\$\$\$USER\$NAME\$\$\$\$

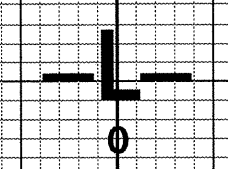


8/23/99

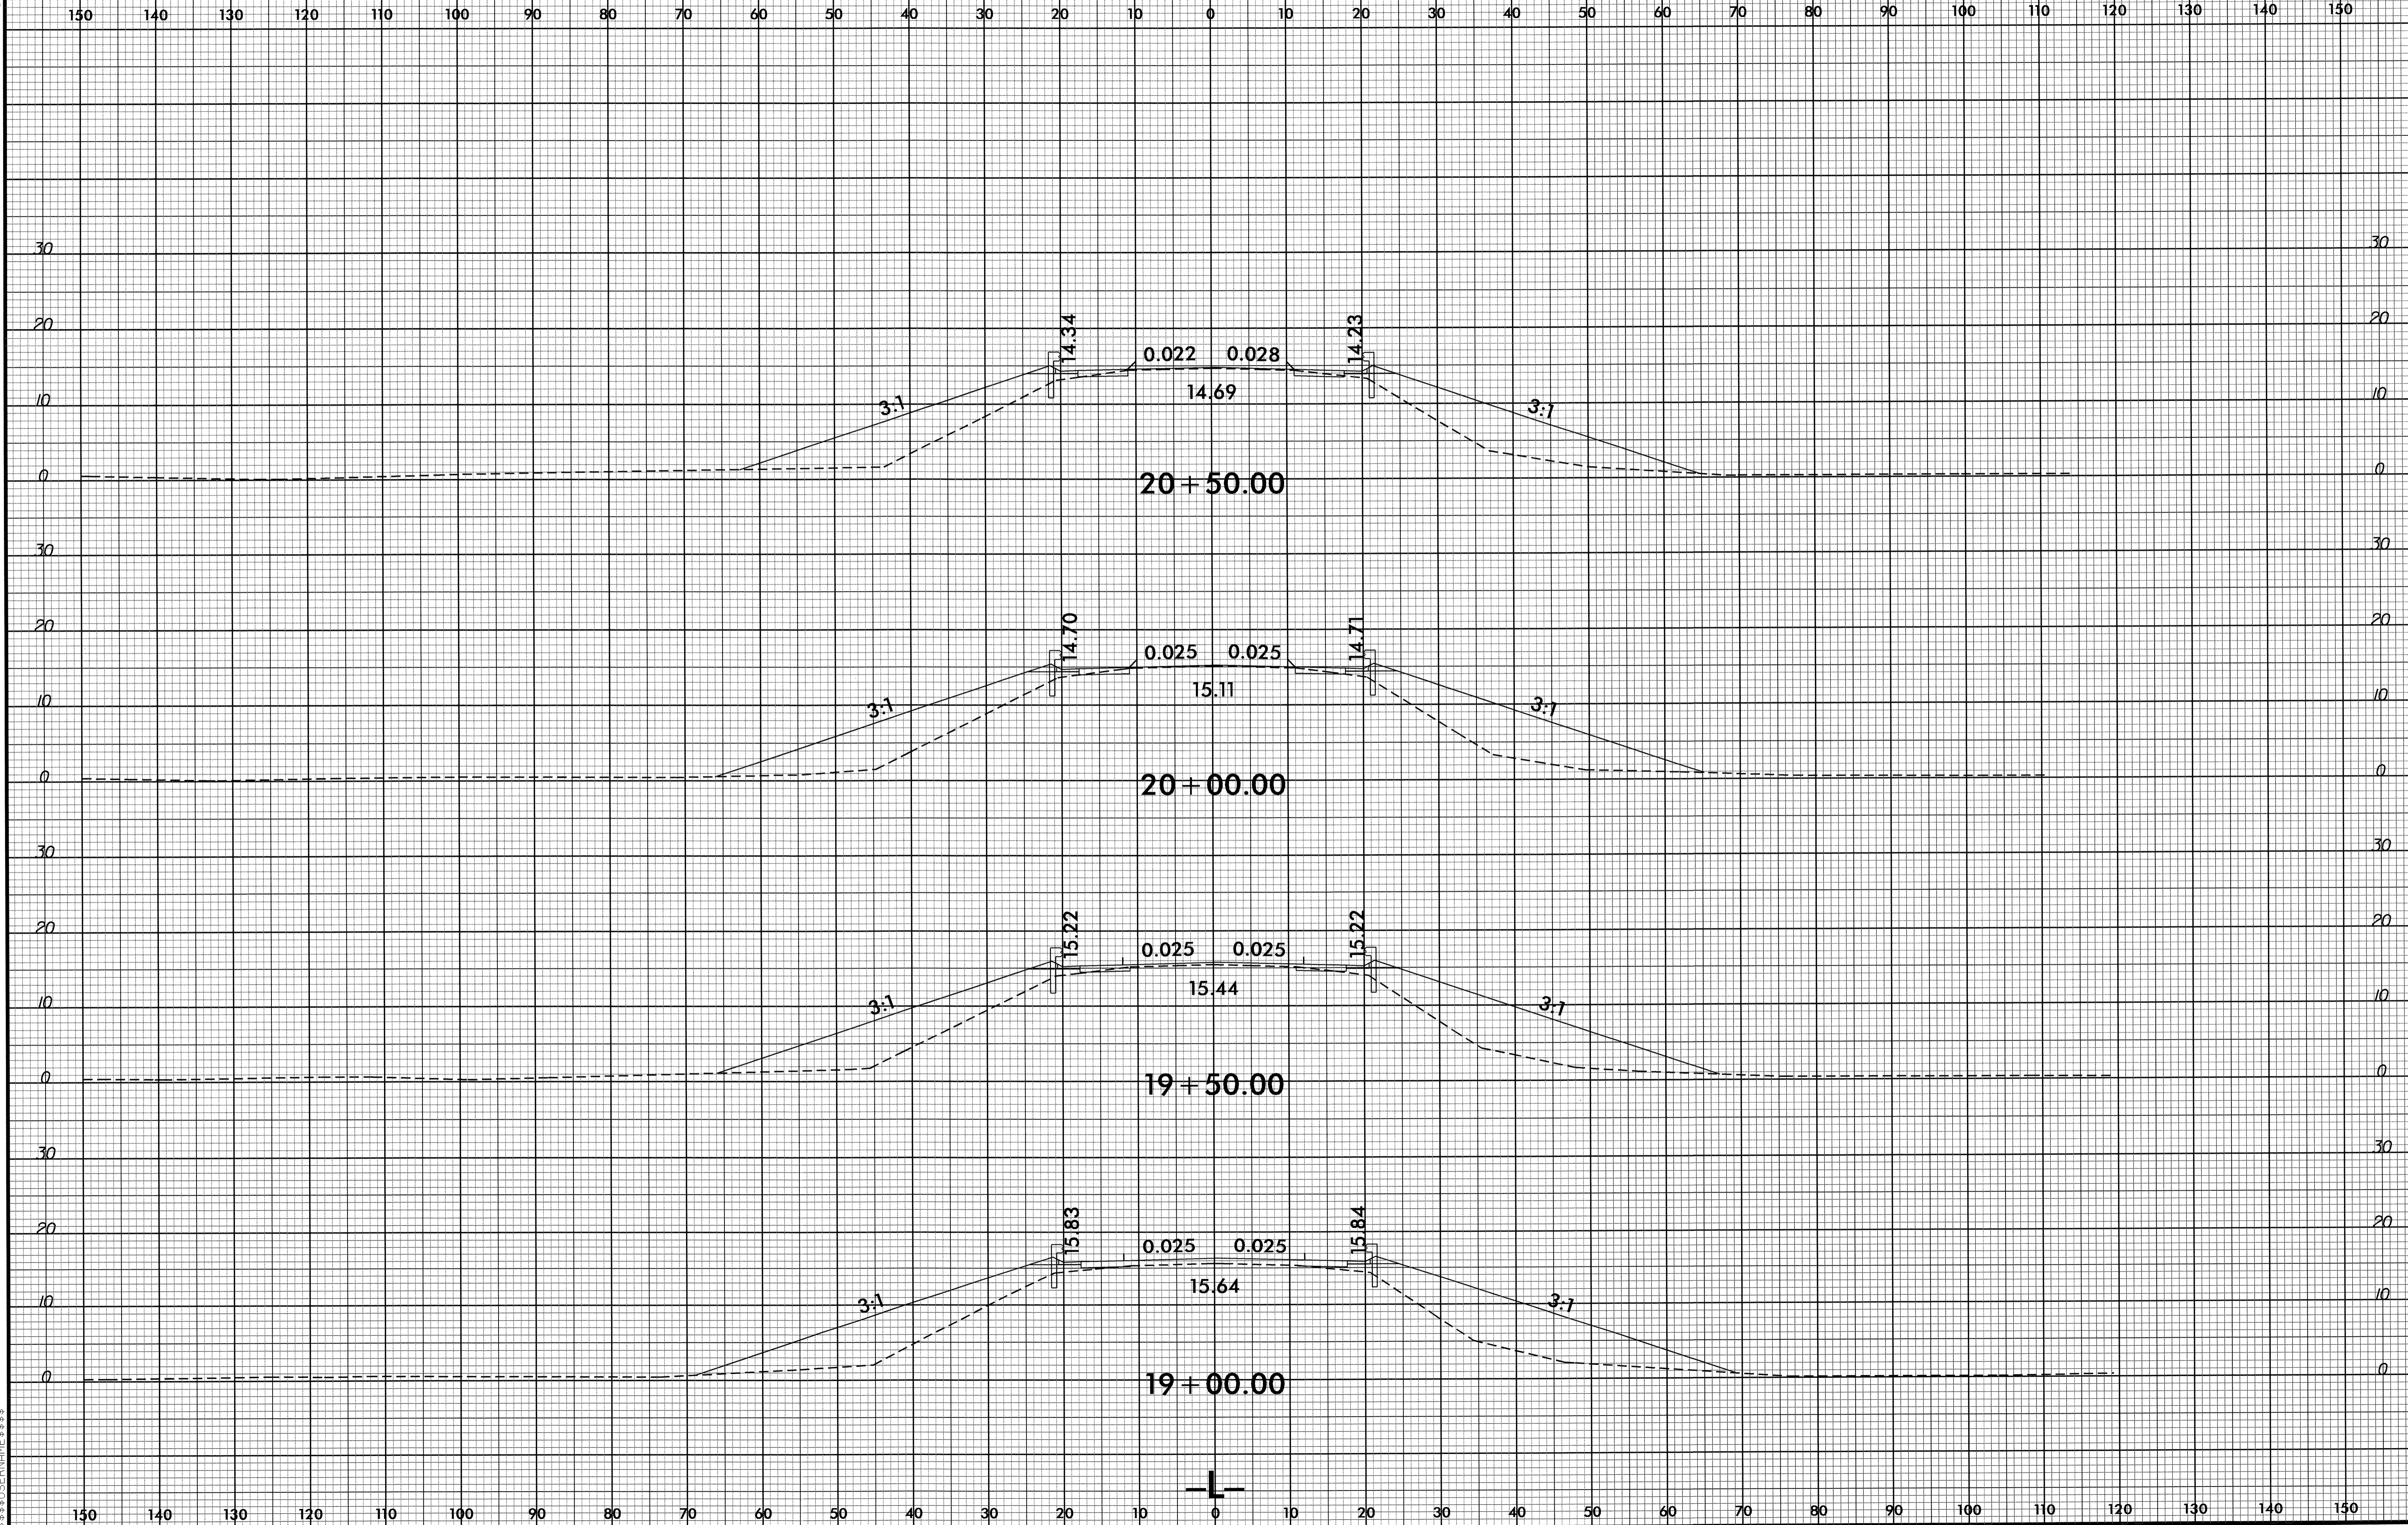


01-MAR-2013 07:42
D:\Work\4d-Modeling\B5122_Rdy_xpl_cm.dgn
\$\$\$\$\$USER\$\$\$\$\$


8/23/99

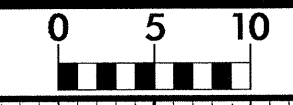


PROJ. REFERENCE NO.	SHEET NO.
B-5122	X-7

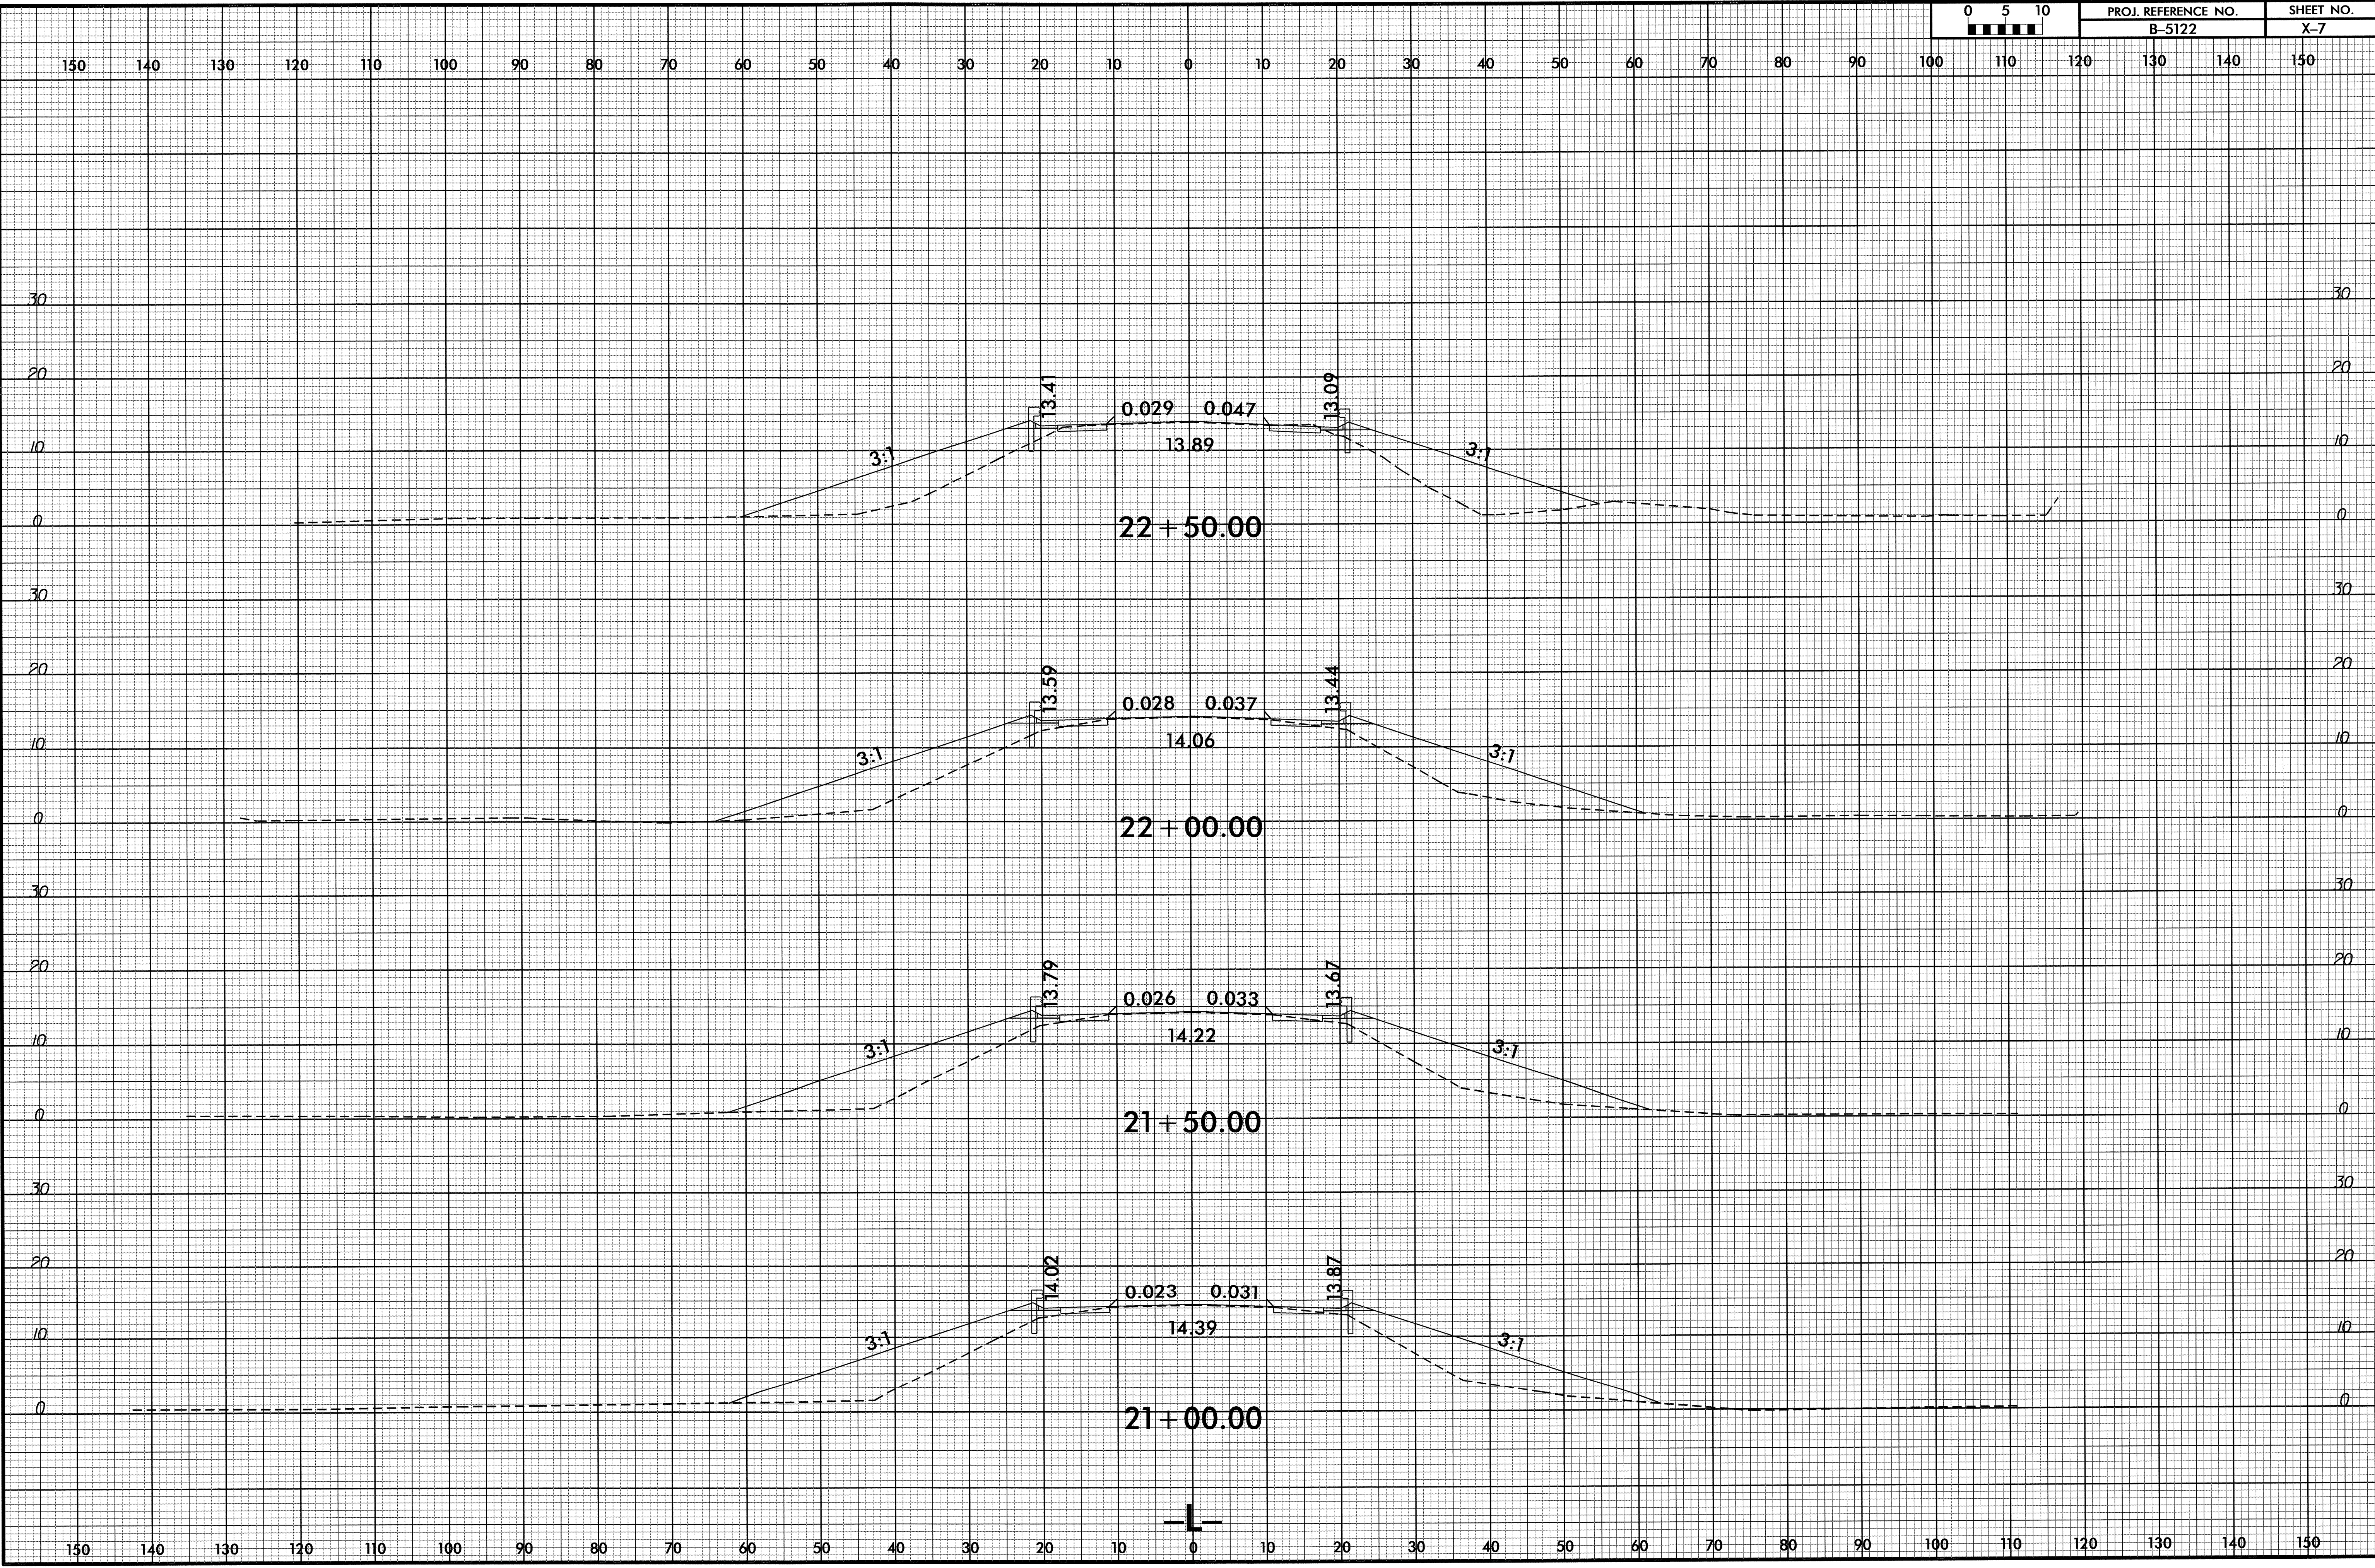

01-MAR-2013 07:42
 F:\Projects\Corridor\Modelling\B5122_Rd4_xpl1.dwg
 \$\$\$USERNAME\$\$\$

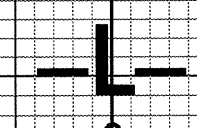


8/23/95

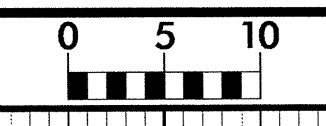


PROJ. REFERENCE NO. B-5122	SHEET NO. X-8
-------------------------------	------------------

150 140 130 120 110 100 90 80 70 60 50 40 30 20 10 0 10 20 30 40 50 60 70 80 90 100 110 120 130 140 150


END PROJECT -L- STA. 25+00.00

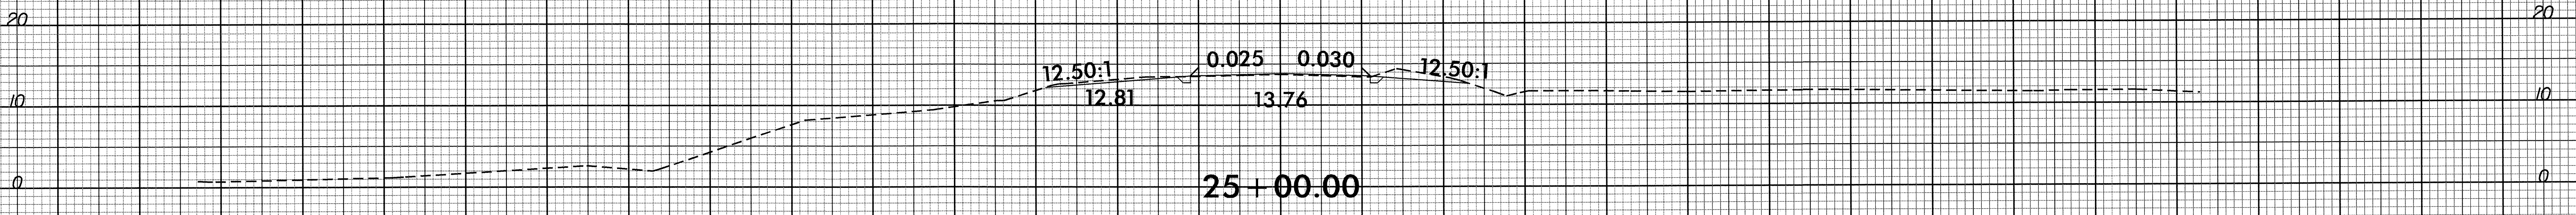


25+00.00

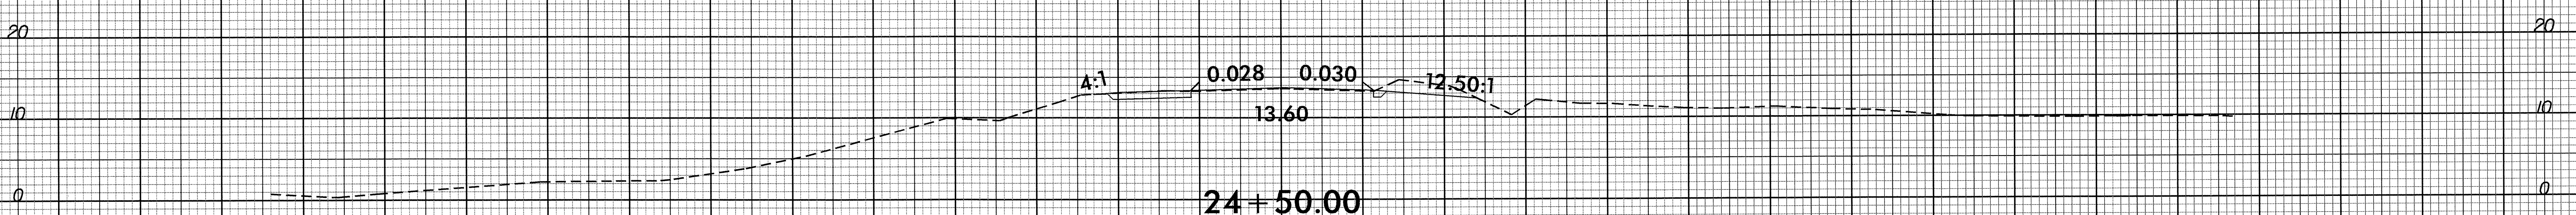


24+50.00

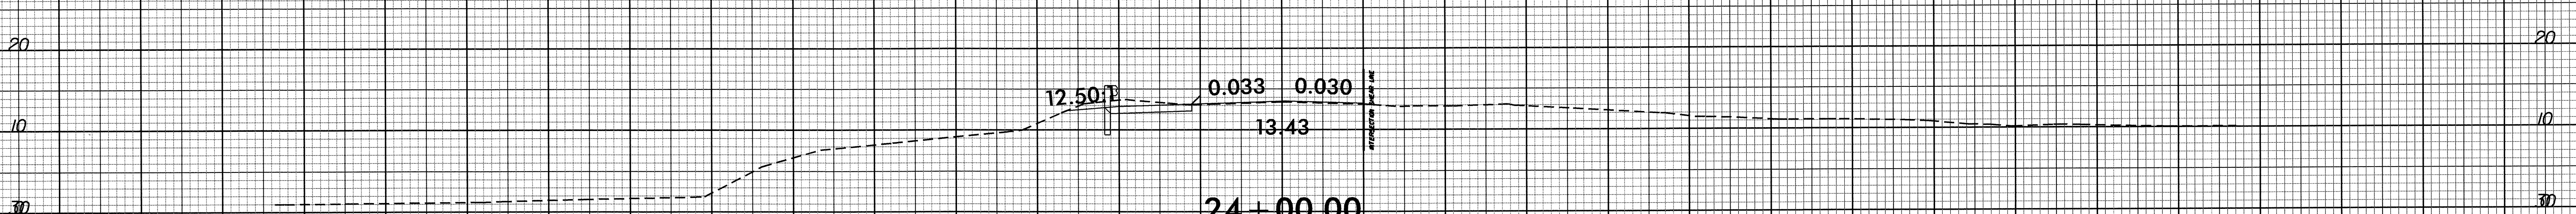


24+00.00

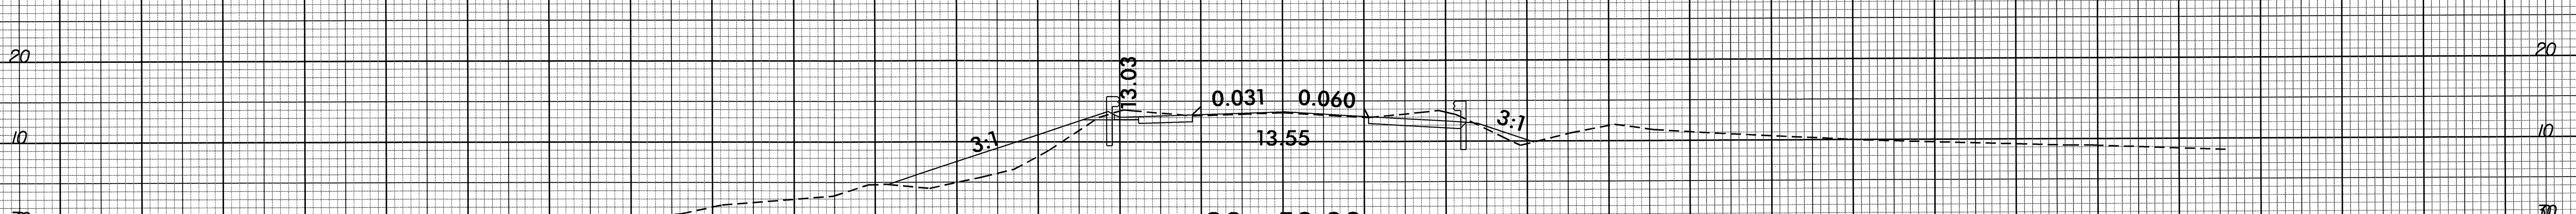

23+50.00

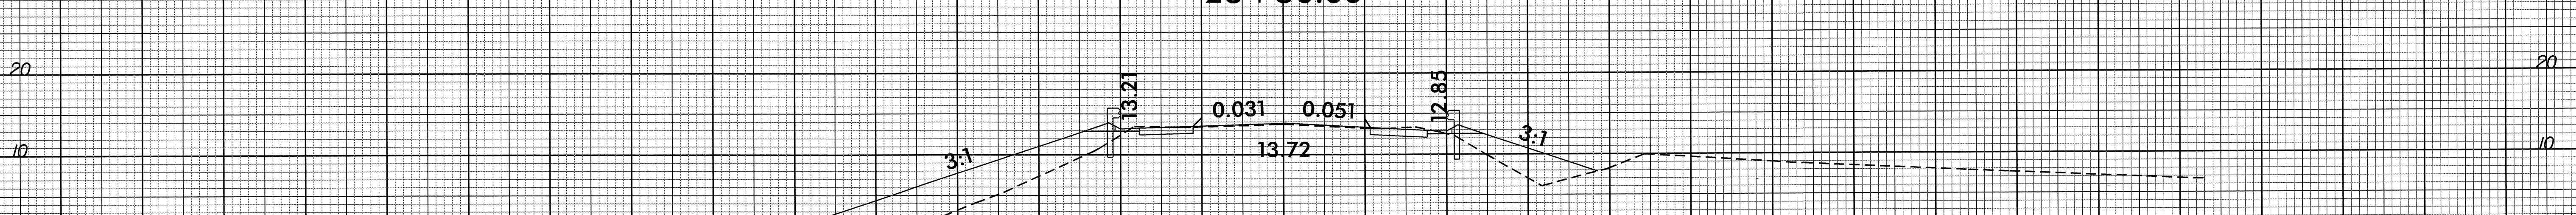

23+00.00

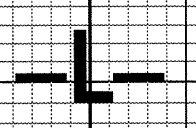

150 140 130 120 110 100 90 80 70 60 50 40 30 20 10 0 10 20 30 40 50 60 70 80 90 100 110 120 130 140 150

01-MAR-2015 07:42
 C:\Users\jerry\Documents\B5122_Rdy_xpl_cm.dgn
 jerry