

T.I.P.: B-4643

CONTRACT:

**STATE OF NORTH CAROLINA
DEPARTMENT OF TRANSPORTATION**

TIP NO. B-4643	SHEET NO. SIGN-1
APPROVED:	
DATE: 2/19/13	
SEAL 	

**SIGNING PLAN
STANLY COUNTY**

LOCATION: BRIDGE 24 AND APPROACHES ON NC 49
OVER CURLTAIL CREEK

SUMMARY OF QUANTITIES

ITEM NO.		ITEM DESCRIPTION	QUANTITY	UNIT
DESC. NO.	SECT. NO.			
4072000000	903	SUPPORTS, 3 LB STEEL U-CHANNEL	120	L.F.
4102000000	904	SIGN ERECTION, TYPE E	4	EA.
4155000000	907	DISPOSAL OF SIGN SYSTEM, U-CHANNEL	9	EA.
4096000000	904	SIGN ERECTION, TYPE D	2	EA.

ROADWAY STANDARD DRAWING

THE FOLLOWING ROADWAY STANDARDS AS APPEAR IN "ROADWAY STANDARD DRAWINGS" - PROJECT SERVICES UNIT - N.C. DEPARTMENT OF TRANSPORTATION - RALEIGH, N.C., DATED JANUARY 2012 ARE APPLICABLE TO THIS PROJECT AND BY REFERENCE HEREBY ARE CONSIDERED A PART OF THESE PLANS:

STD. NO.	TITLE
904.50	MOUNTING OF TYPE 'D', 'E' AND 'F' SIGNS ON 'U' CHANNEL POSTS
904.10	ORIENTATION OF GROUND MOUNTED SIGNS

GENERAL NOTES

- . SIGNS FURNISHED BY STATE
- . WHEN NOT STATIONED OR DIMENSIONED ON PLANS, ALL 'E' AND 'F' SIGNS SHALL BE FIELD LOCATED BY THE ENGINEER
- . ALL EXISTING SIGNS ON "U" CHANNEL POST WITHIN THE PROJECT LIMITS SHALL BE REMOVED AND DISPOSED OF UNLESS OTHERWISE NOTED ON PLANS.
- . WHEN EXISTING SIGNS ARE REMOVED AND INSTALLED ON NEW SUPPORTS, THE RE-ERECTION SHALL IMMEDIATELY FOLLOW THE REMOVAL.
- . THE BACKGROUND FOR TYPE E & F SIGNS SHALL BE TYPE C REFLECTIVE SHEETING.

PROJECT NOTES


- 1 DISPOSAL OF SIGN SYSTEM, U-CHANNEL

TYPE "E" SIGNS

<p>401 QUANTITY REQ'D <u> 1 </u></p> <div style="text-align: center;"> <small>30" X 30" W2-2</small> </div> <p style="text-align: center; font-size: small;">ONE "U" POST PER SIGN</p>	<p>402 QUANTITY REQ'D <u> 1 </u></p> <div style="text-align: center;"> <small>30" X 30" R1-1</small> </div> <p style="text-align: center; font-size: small;">ONE "U" POST PER SIGN</p>	<p>403 QUANTITY REQ'D <u> 1 </u></p> <div style="text-align: center;"> <small>36" X 36" X 36" R1-2</small> </div> <p style="text-align: center; font-size: small;">ONE "U" POST PER SIGN</p>	<p>404 QUANTITY REQ'D <u> 1 </u></p> <div style="text-align: center;"> <small>36" X 36" W3-1a</small> </div> <p style="text-align: center; font-size: small;">ONE "U" POST PER SIGN</p>
--	--	--	---


PLAN PREPARED BY: N.C.D.O.T. SIGNING AND DELINEATION UNIT


K. JORDAN SIGNING & DELINEATION REGIONAL ENGINEER
M. TRACEY SIGNING & DELINEATION PROJECT DESIGN ENGINEER

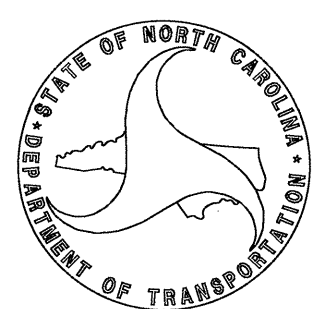


INDEX


SHEET NO.	DESCRIPTION
SIGN-1	TITLE SHEET & E SIGNS
SIGN-2	SIGN DESIGNS
SIGN-3-4	SIGN DETAIL SHEET

TIP NO. B-4643	SHEET NO. SIGN-3
APPROVED: <i>RW</i>	
DATE: 2/19/13	
SEAL	
	

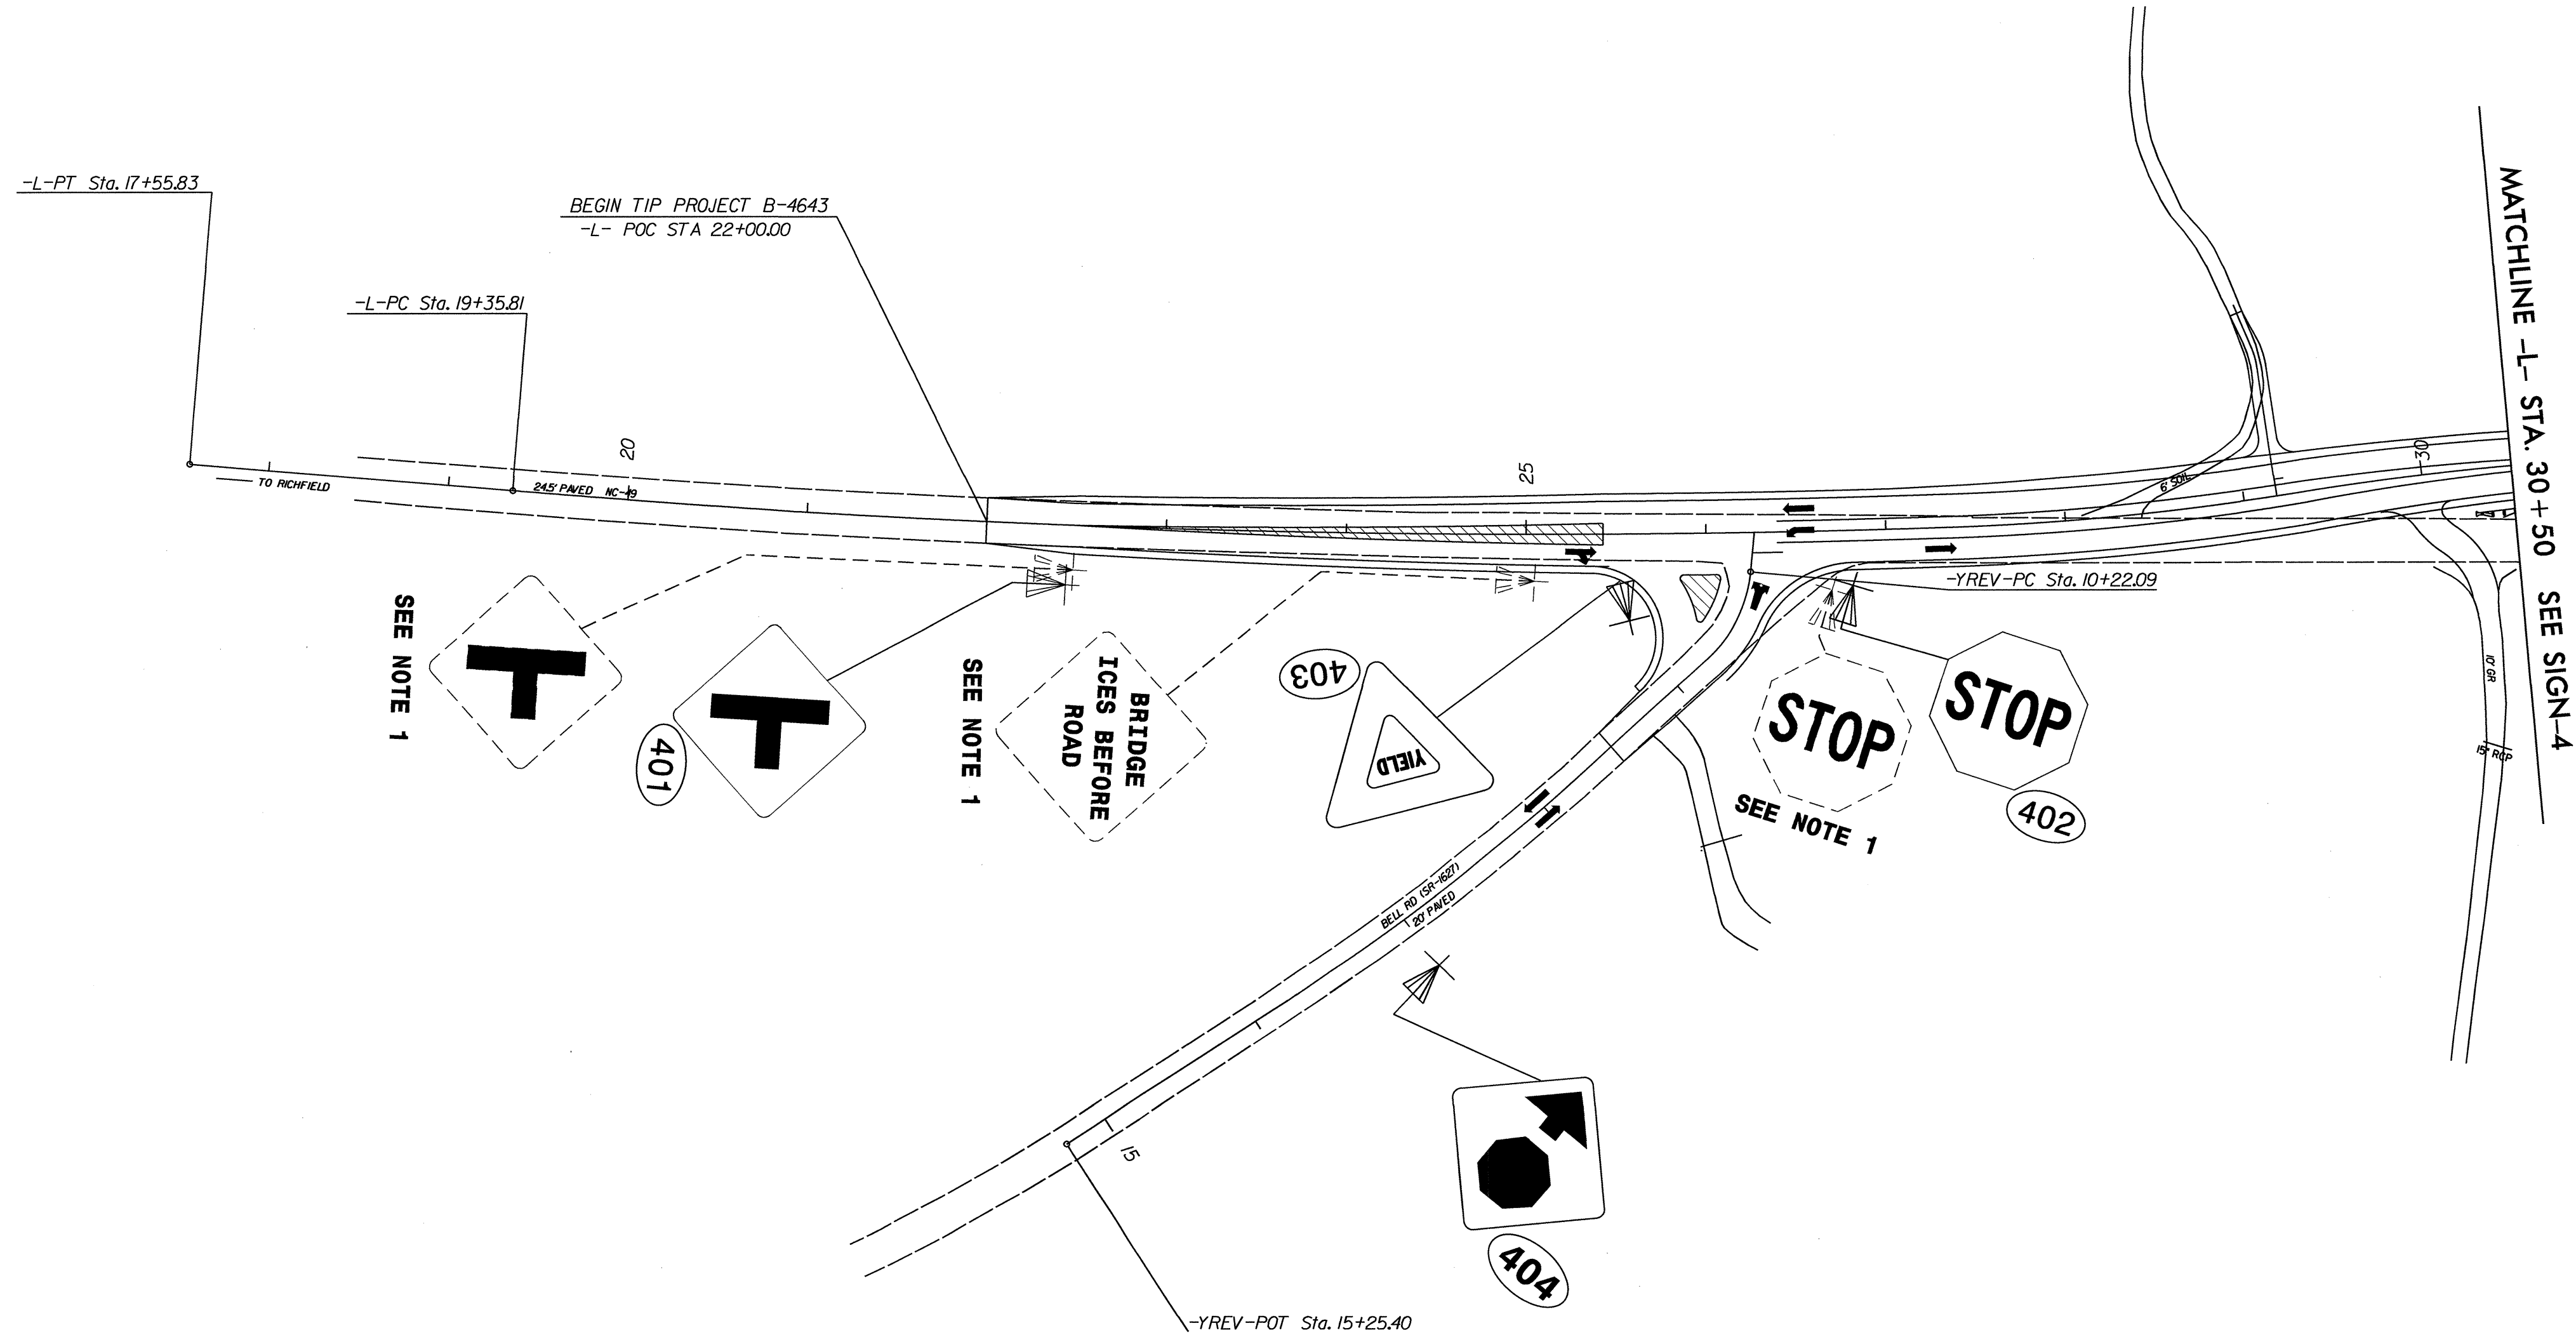

SIGN DETAIL SHEET

TIP NO. B-4643	SHEET NO. SIGN-4
APPROVED: <i>RWT</i>	
DATE: 2/19/13	
SEAL	
	

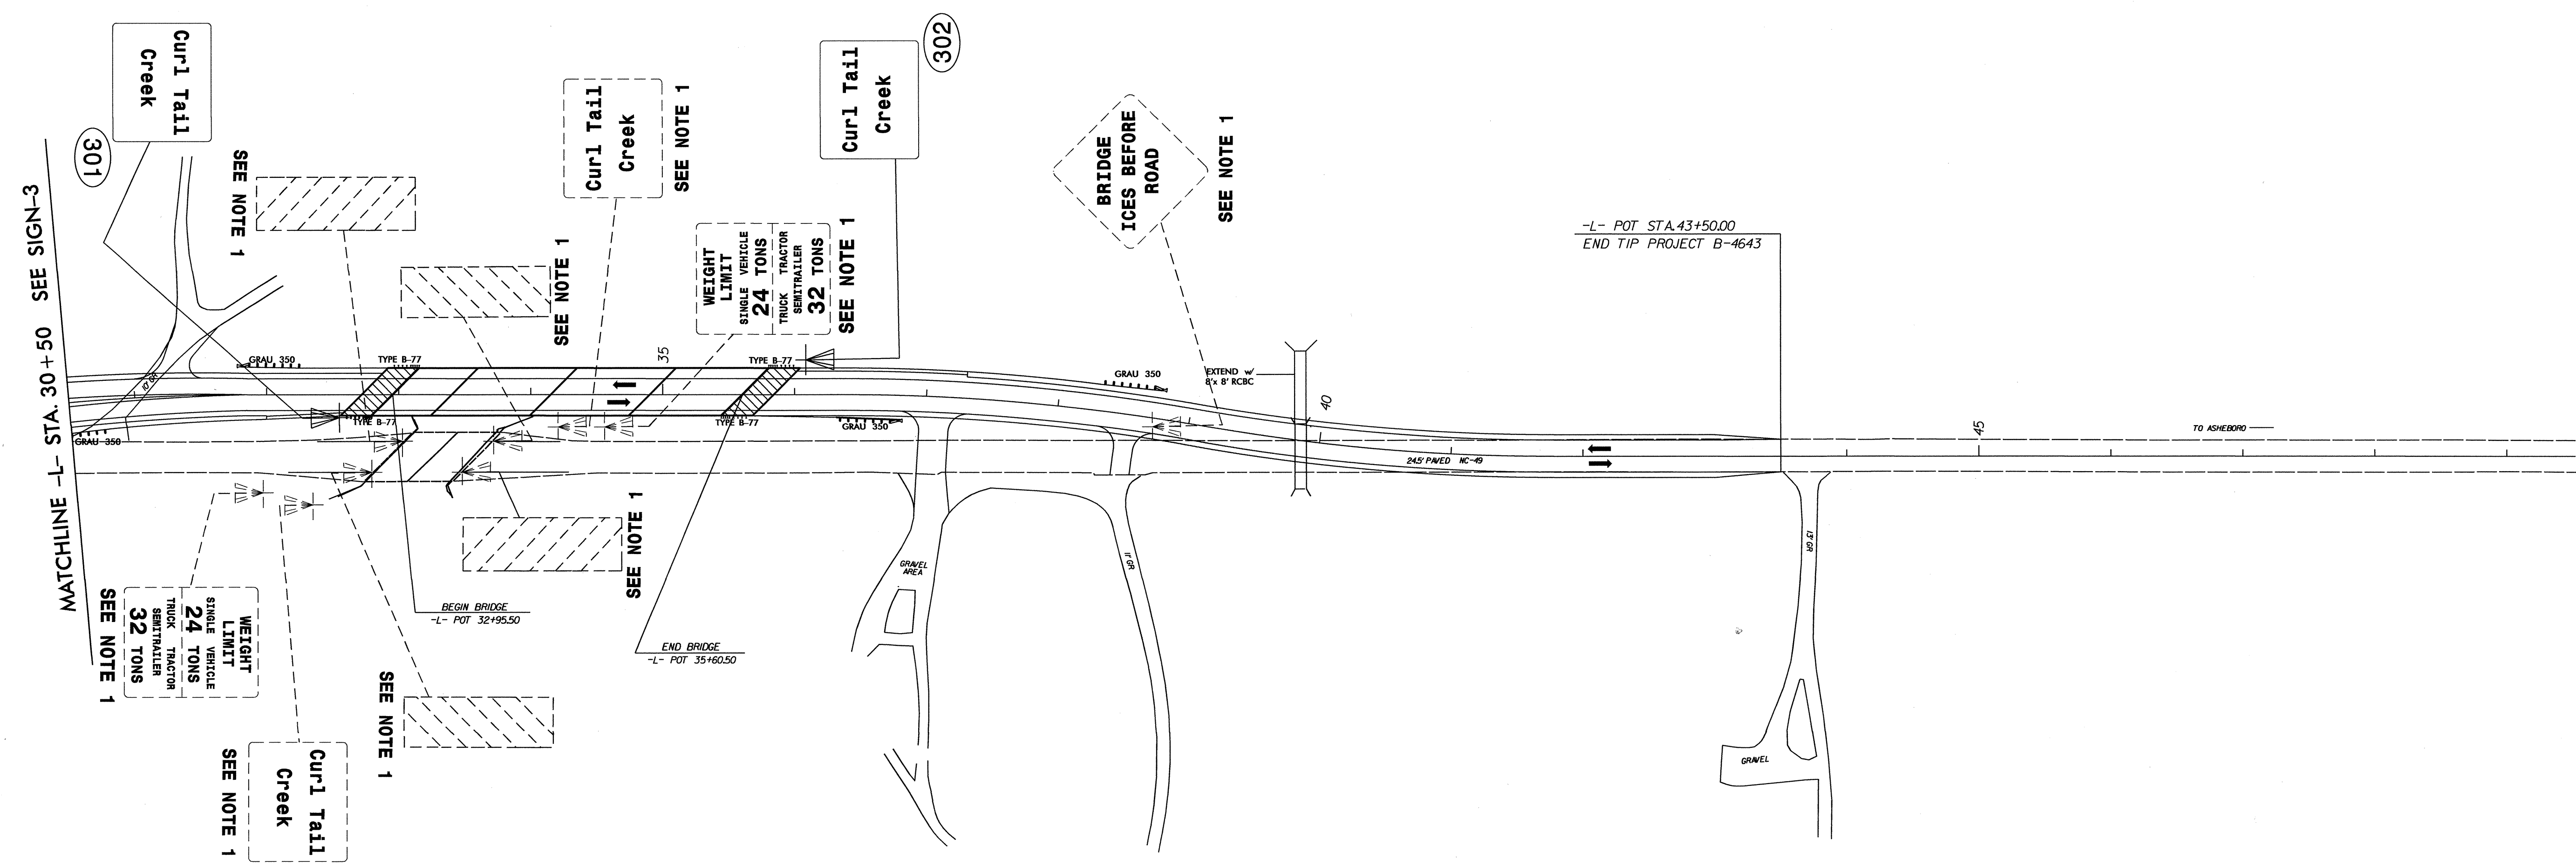

SIGN DETAIL SHEET