





8/23/19

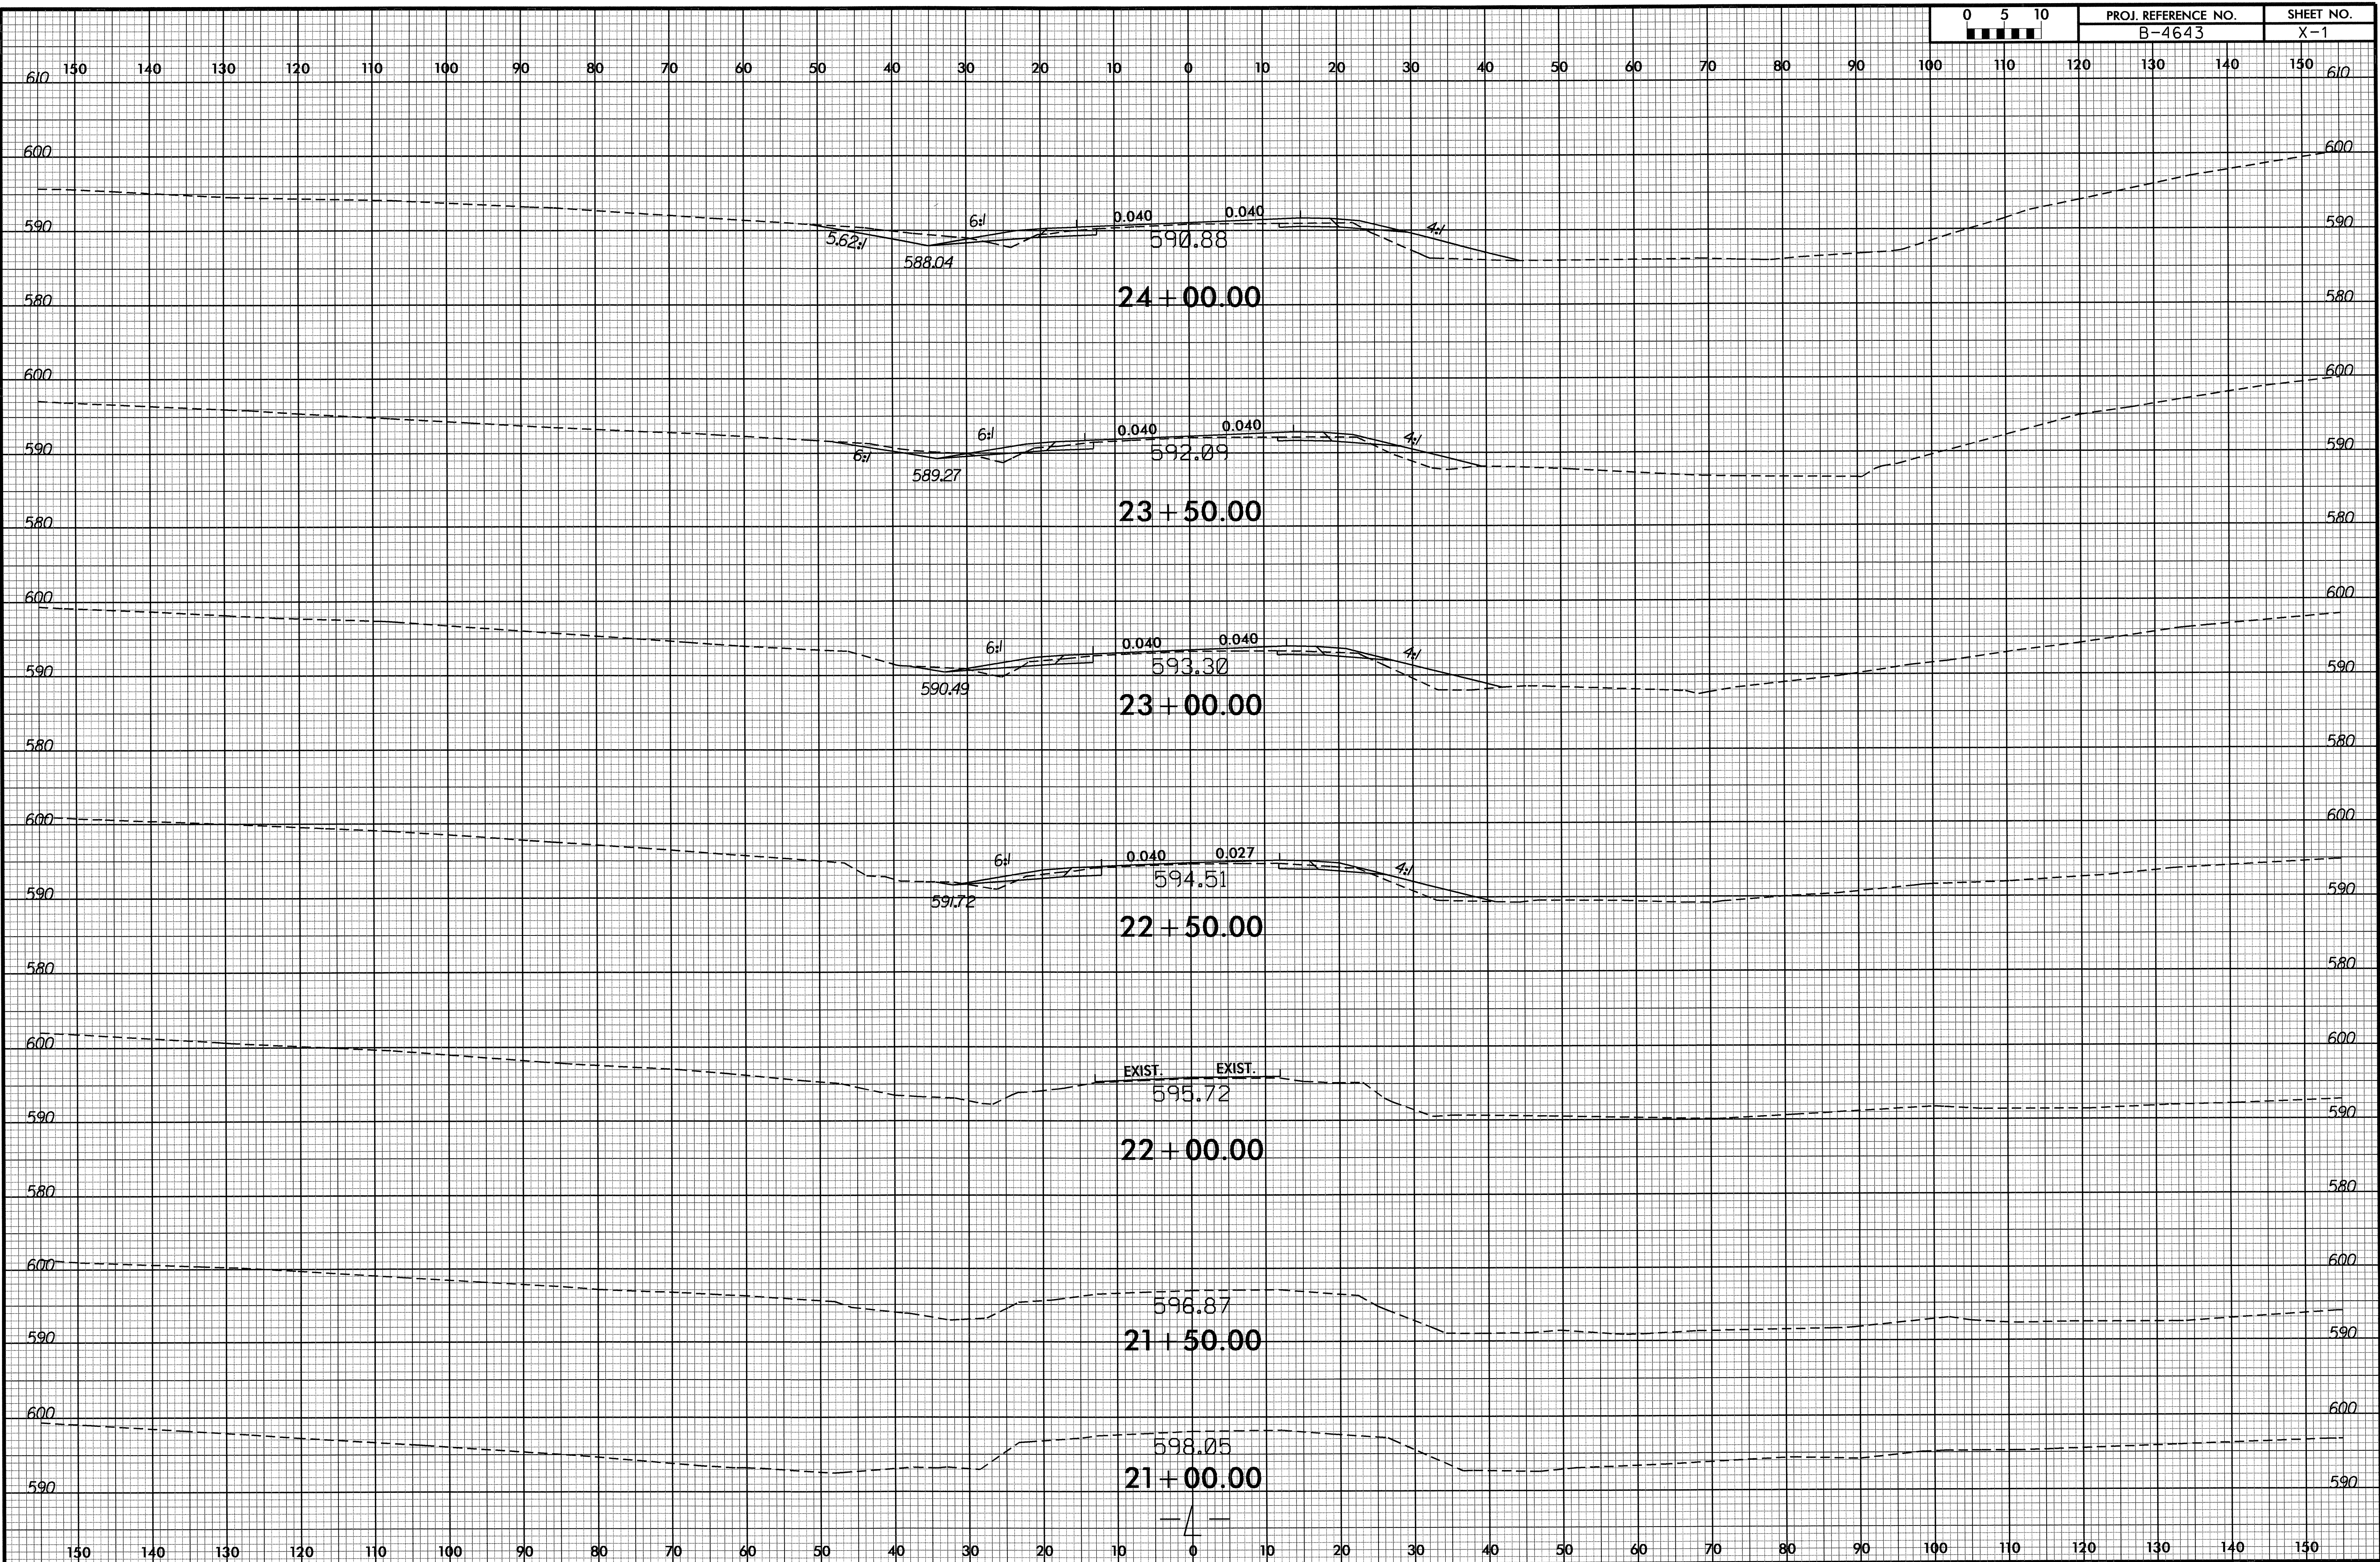


19-FEB-2013 11:38  
R:\Roadway\SSC\B4643\_Road\p11.dgn  
SSS\SERRA\ESS

8/23/09

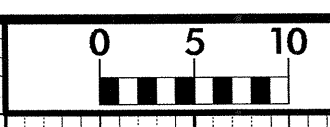


PROJ. REFERENCE NO.	SHEET NO.
B-4643	X-2

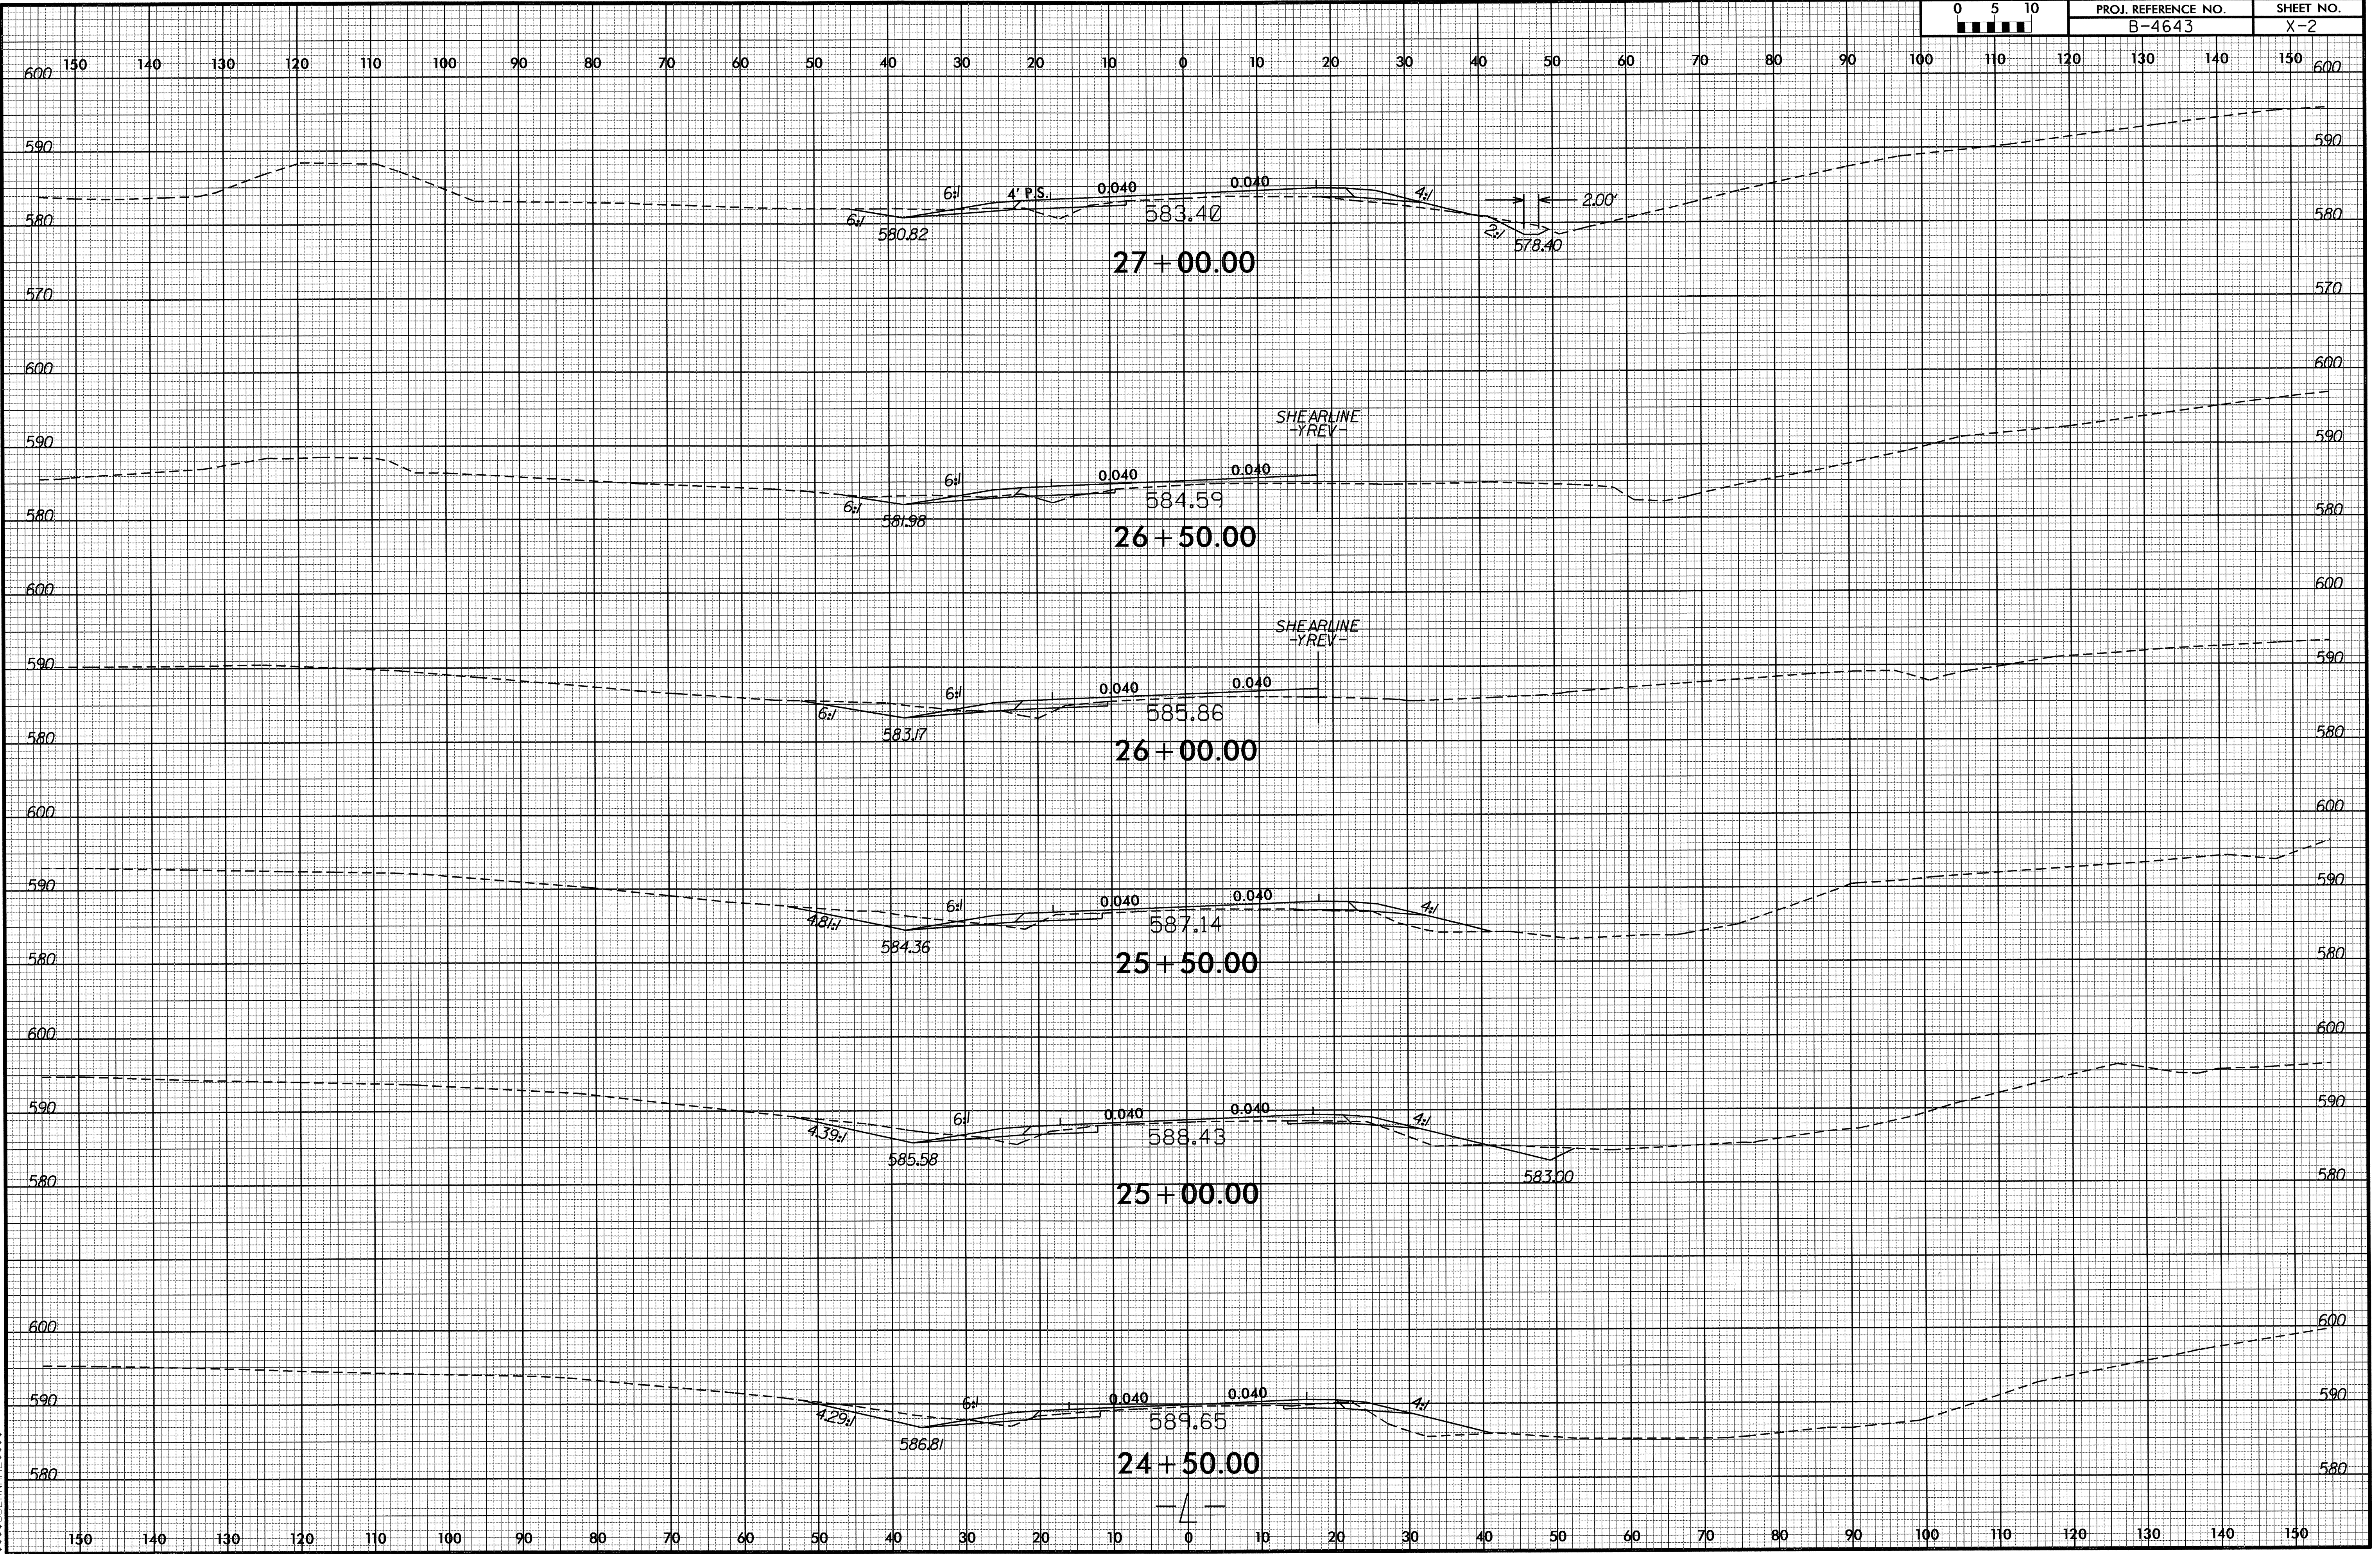


19-FEB-2013 11:37  
 R:\PROJECTS\X\B4643\_Rdy\_xpl.L.dgn  
 \$\$\$USERNAME\$\$\$

8/23/99

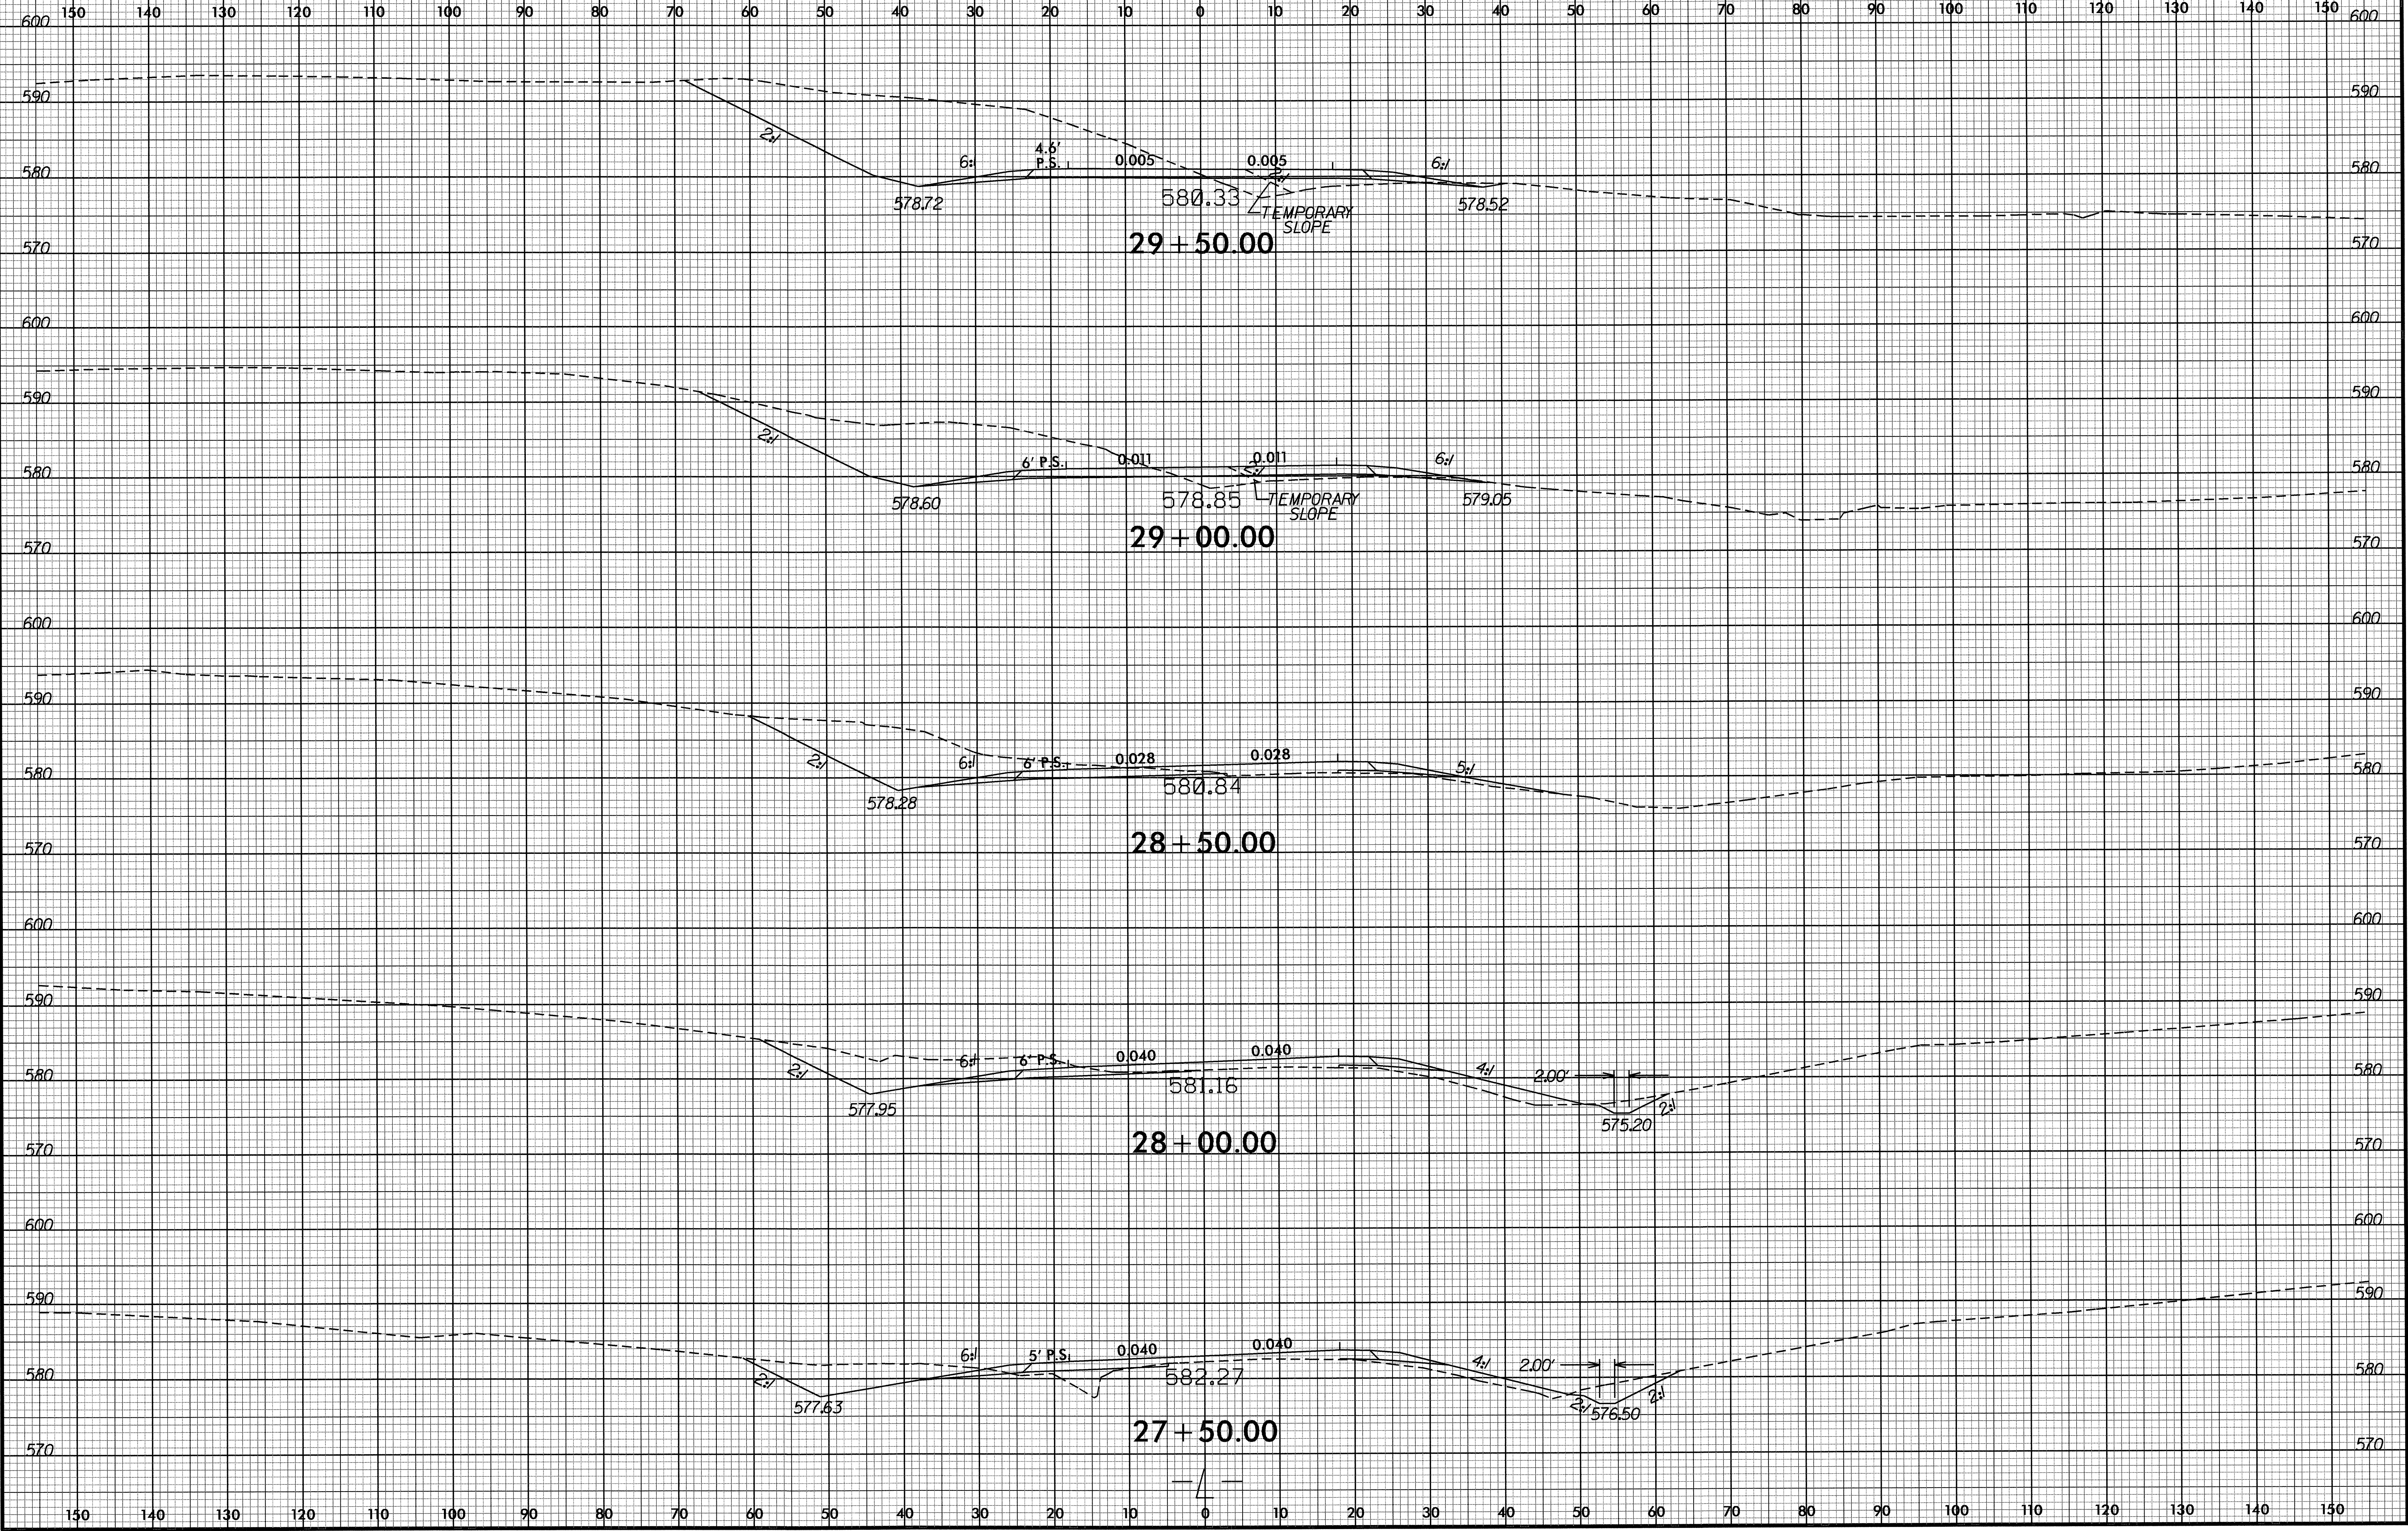


19-FEB-2013 09:47  
R:\Roadwork\XSC\B4643\_Rdy\_xpl\_L.dgn  
\$\$\$\$USERNAME\$\$\$\$

8/23/09

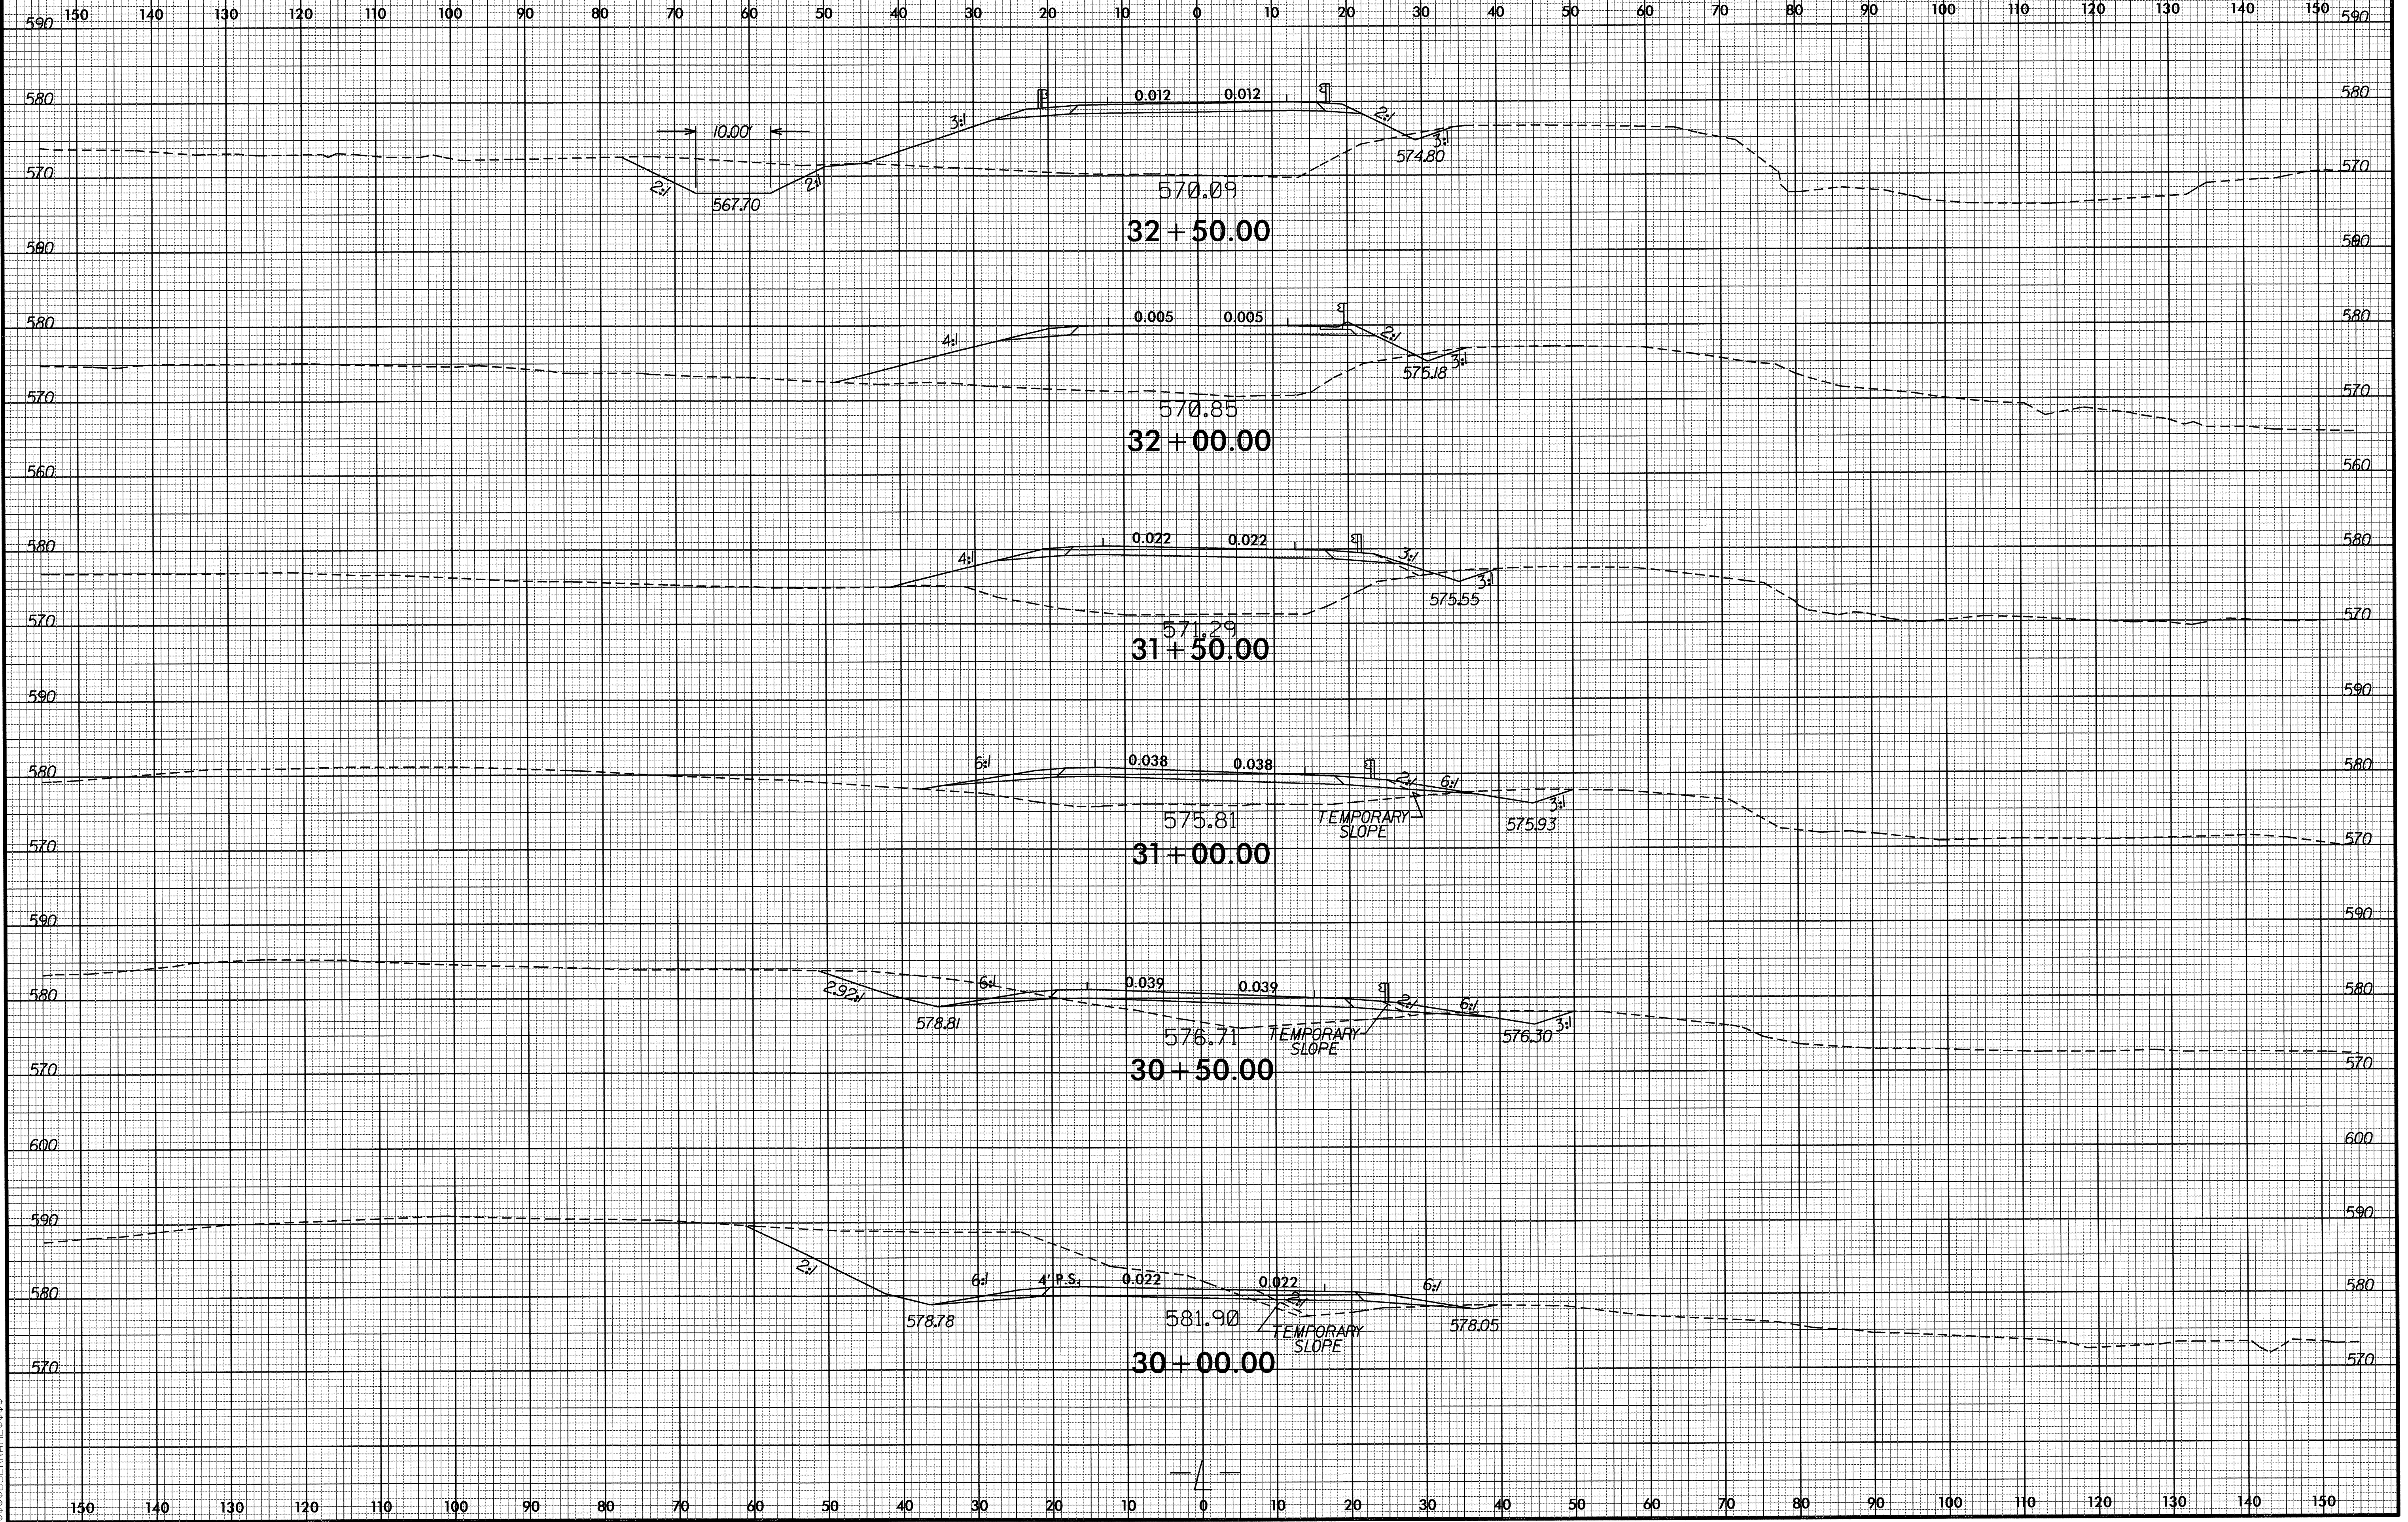


19-FEB-2003 11:38  
P:\FC\2003\120\B4643.Rdy\_xp1.L.dgn  
\$\$\$\$\$FRAME\$\$\$\$\$

8/23/09

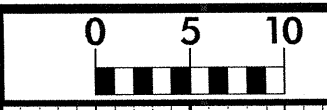


PROJ. REFERENCE NO. B-4643	SHEET NO. X-5
-------------------------------	------------------

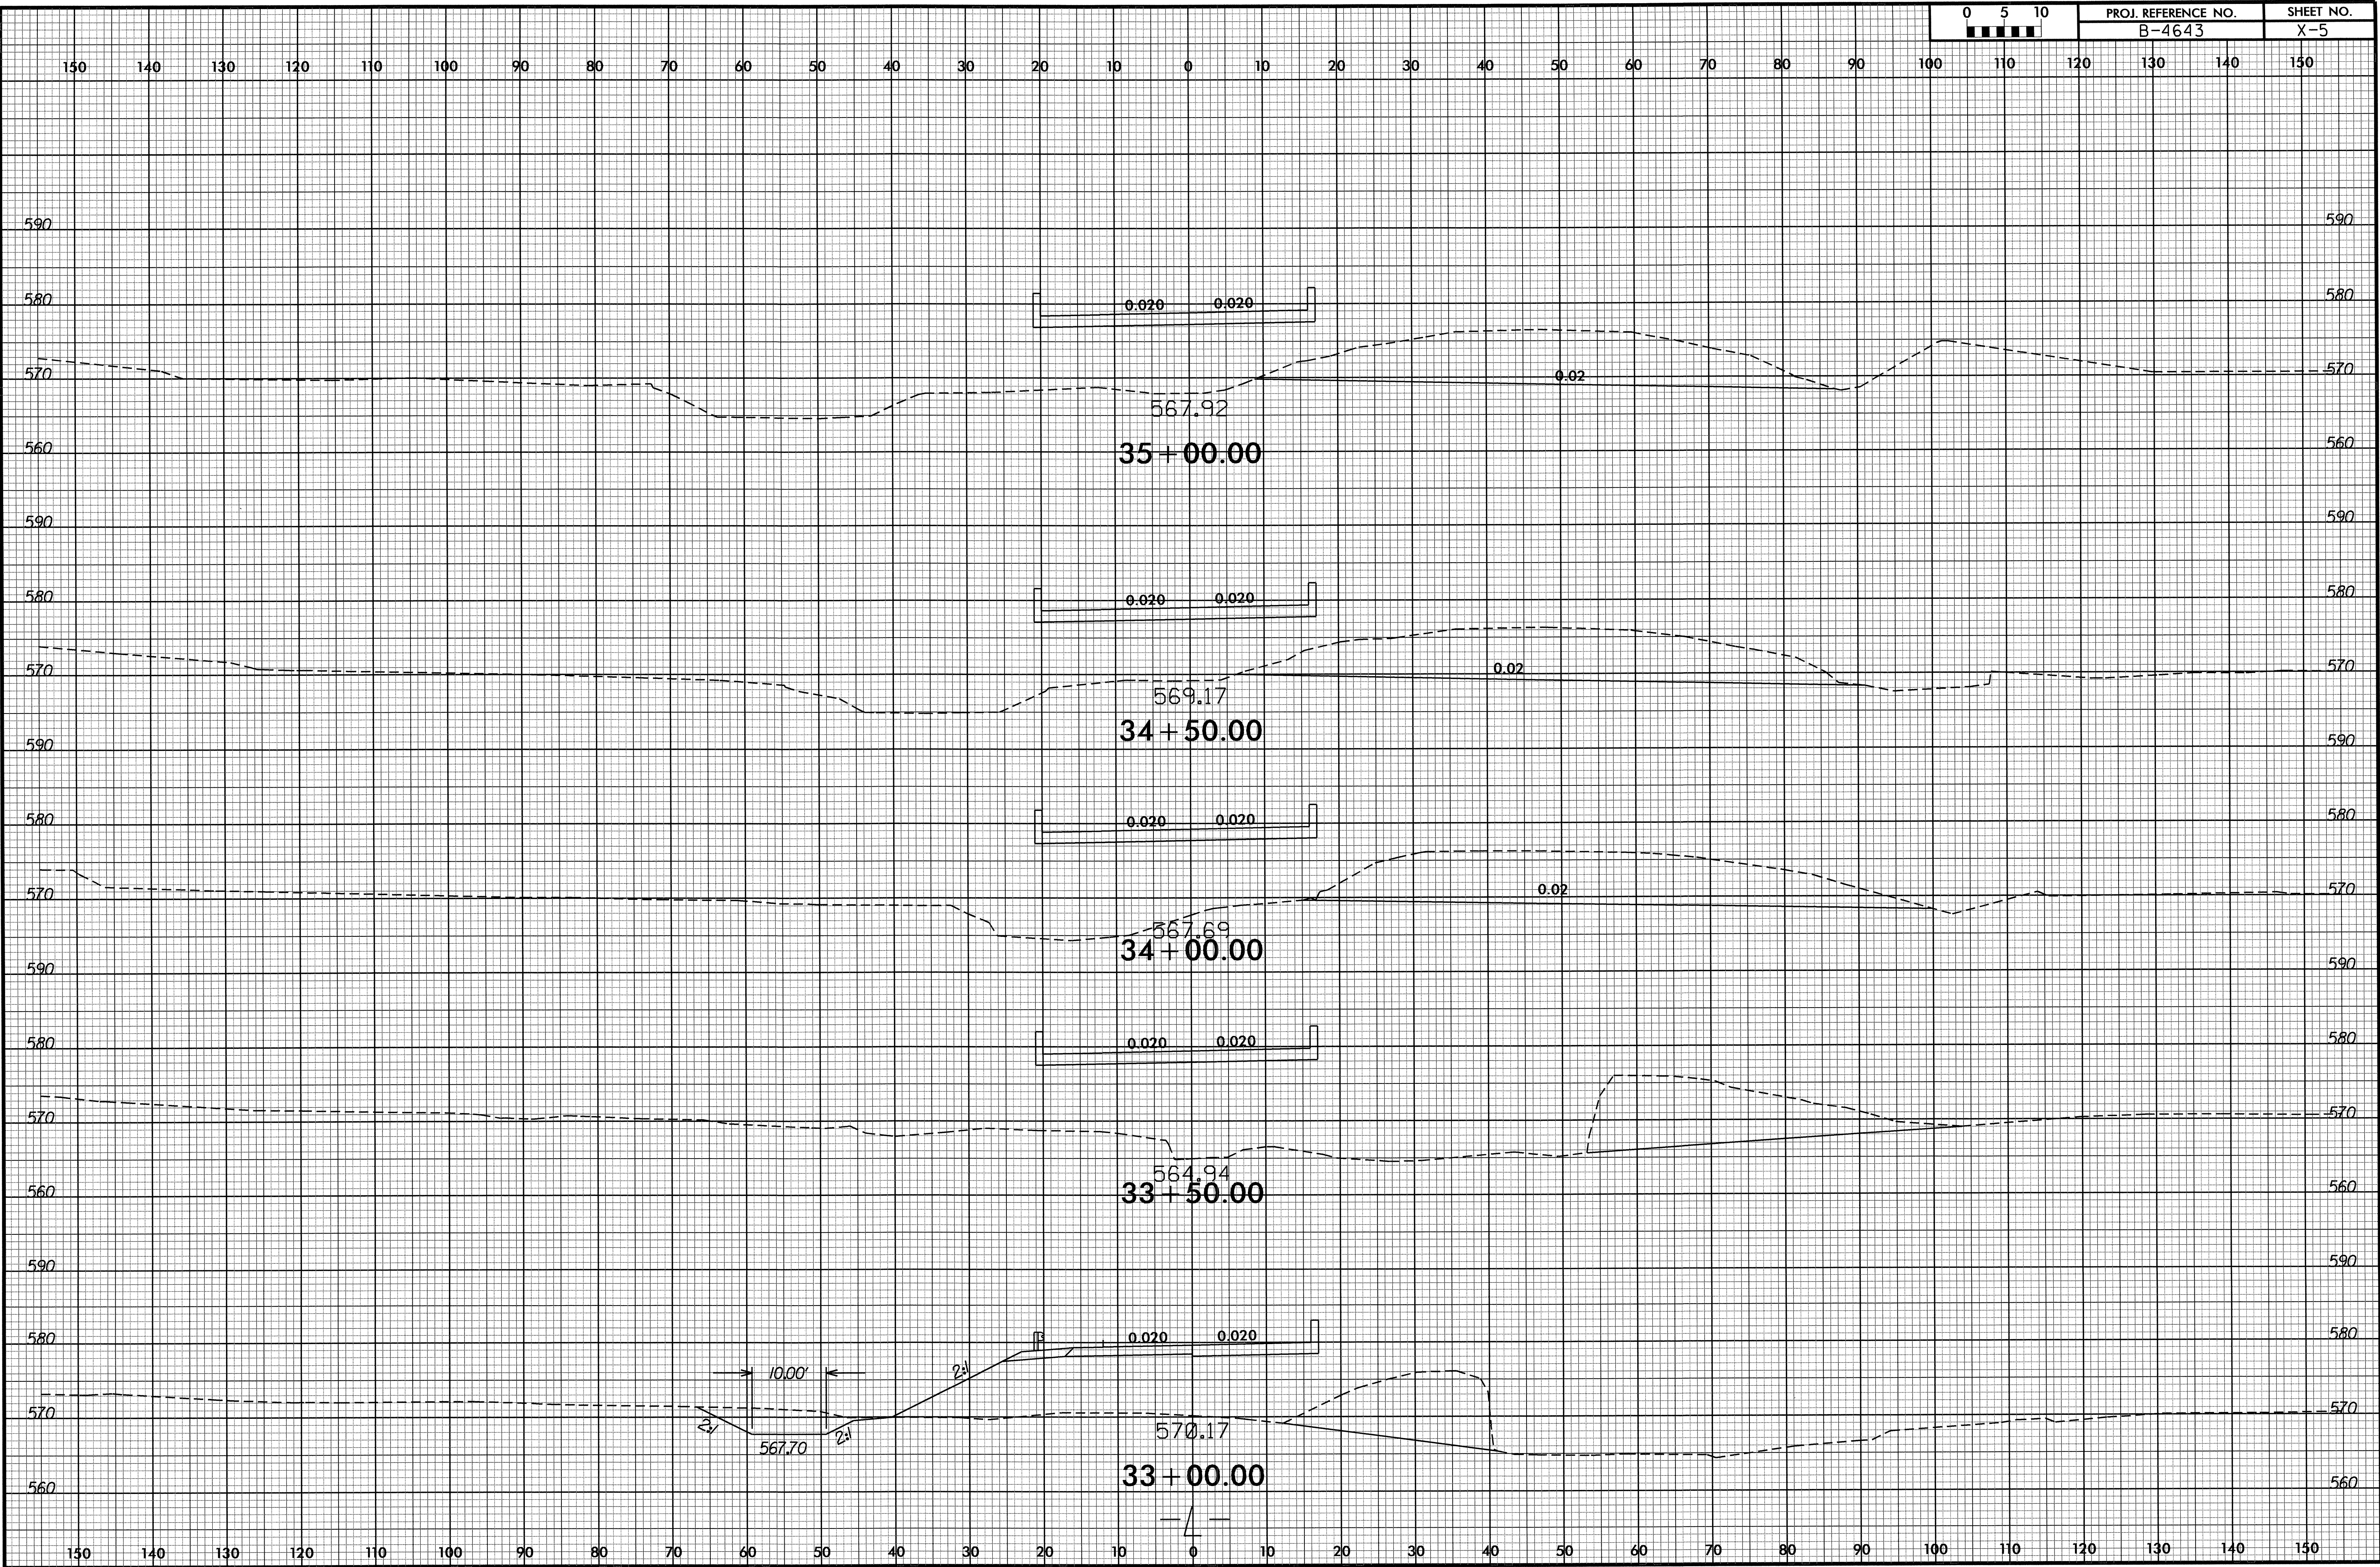


9-FEB-2013 09:47  
 R:\Roadwork\XSC\B4643\_Rdy\_xpl.dgn  
 \$\$\$USERNAME\$\$\$

B/23/99

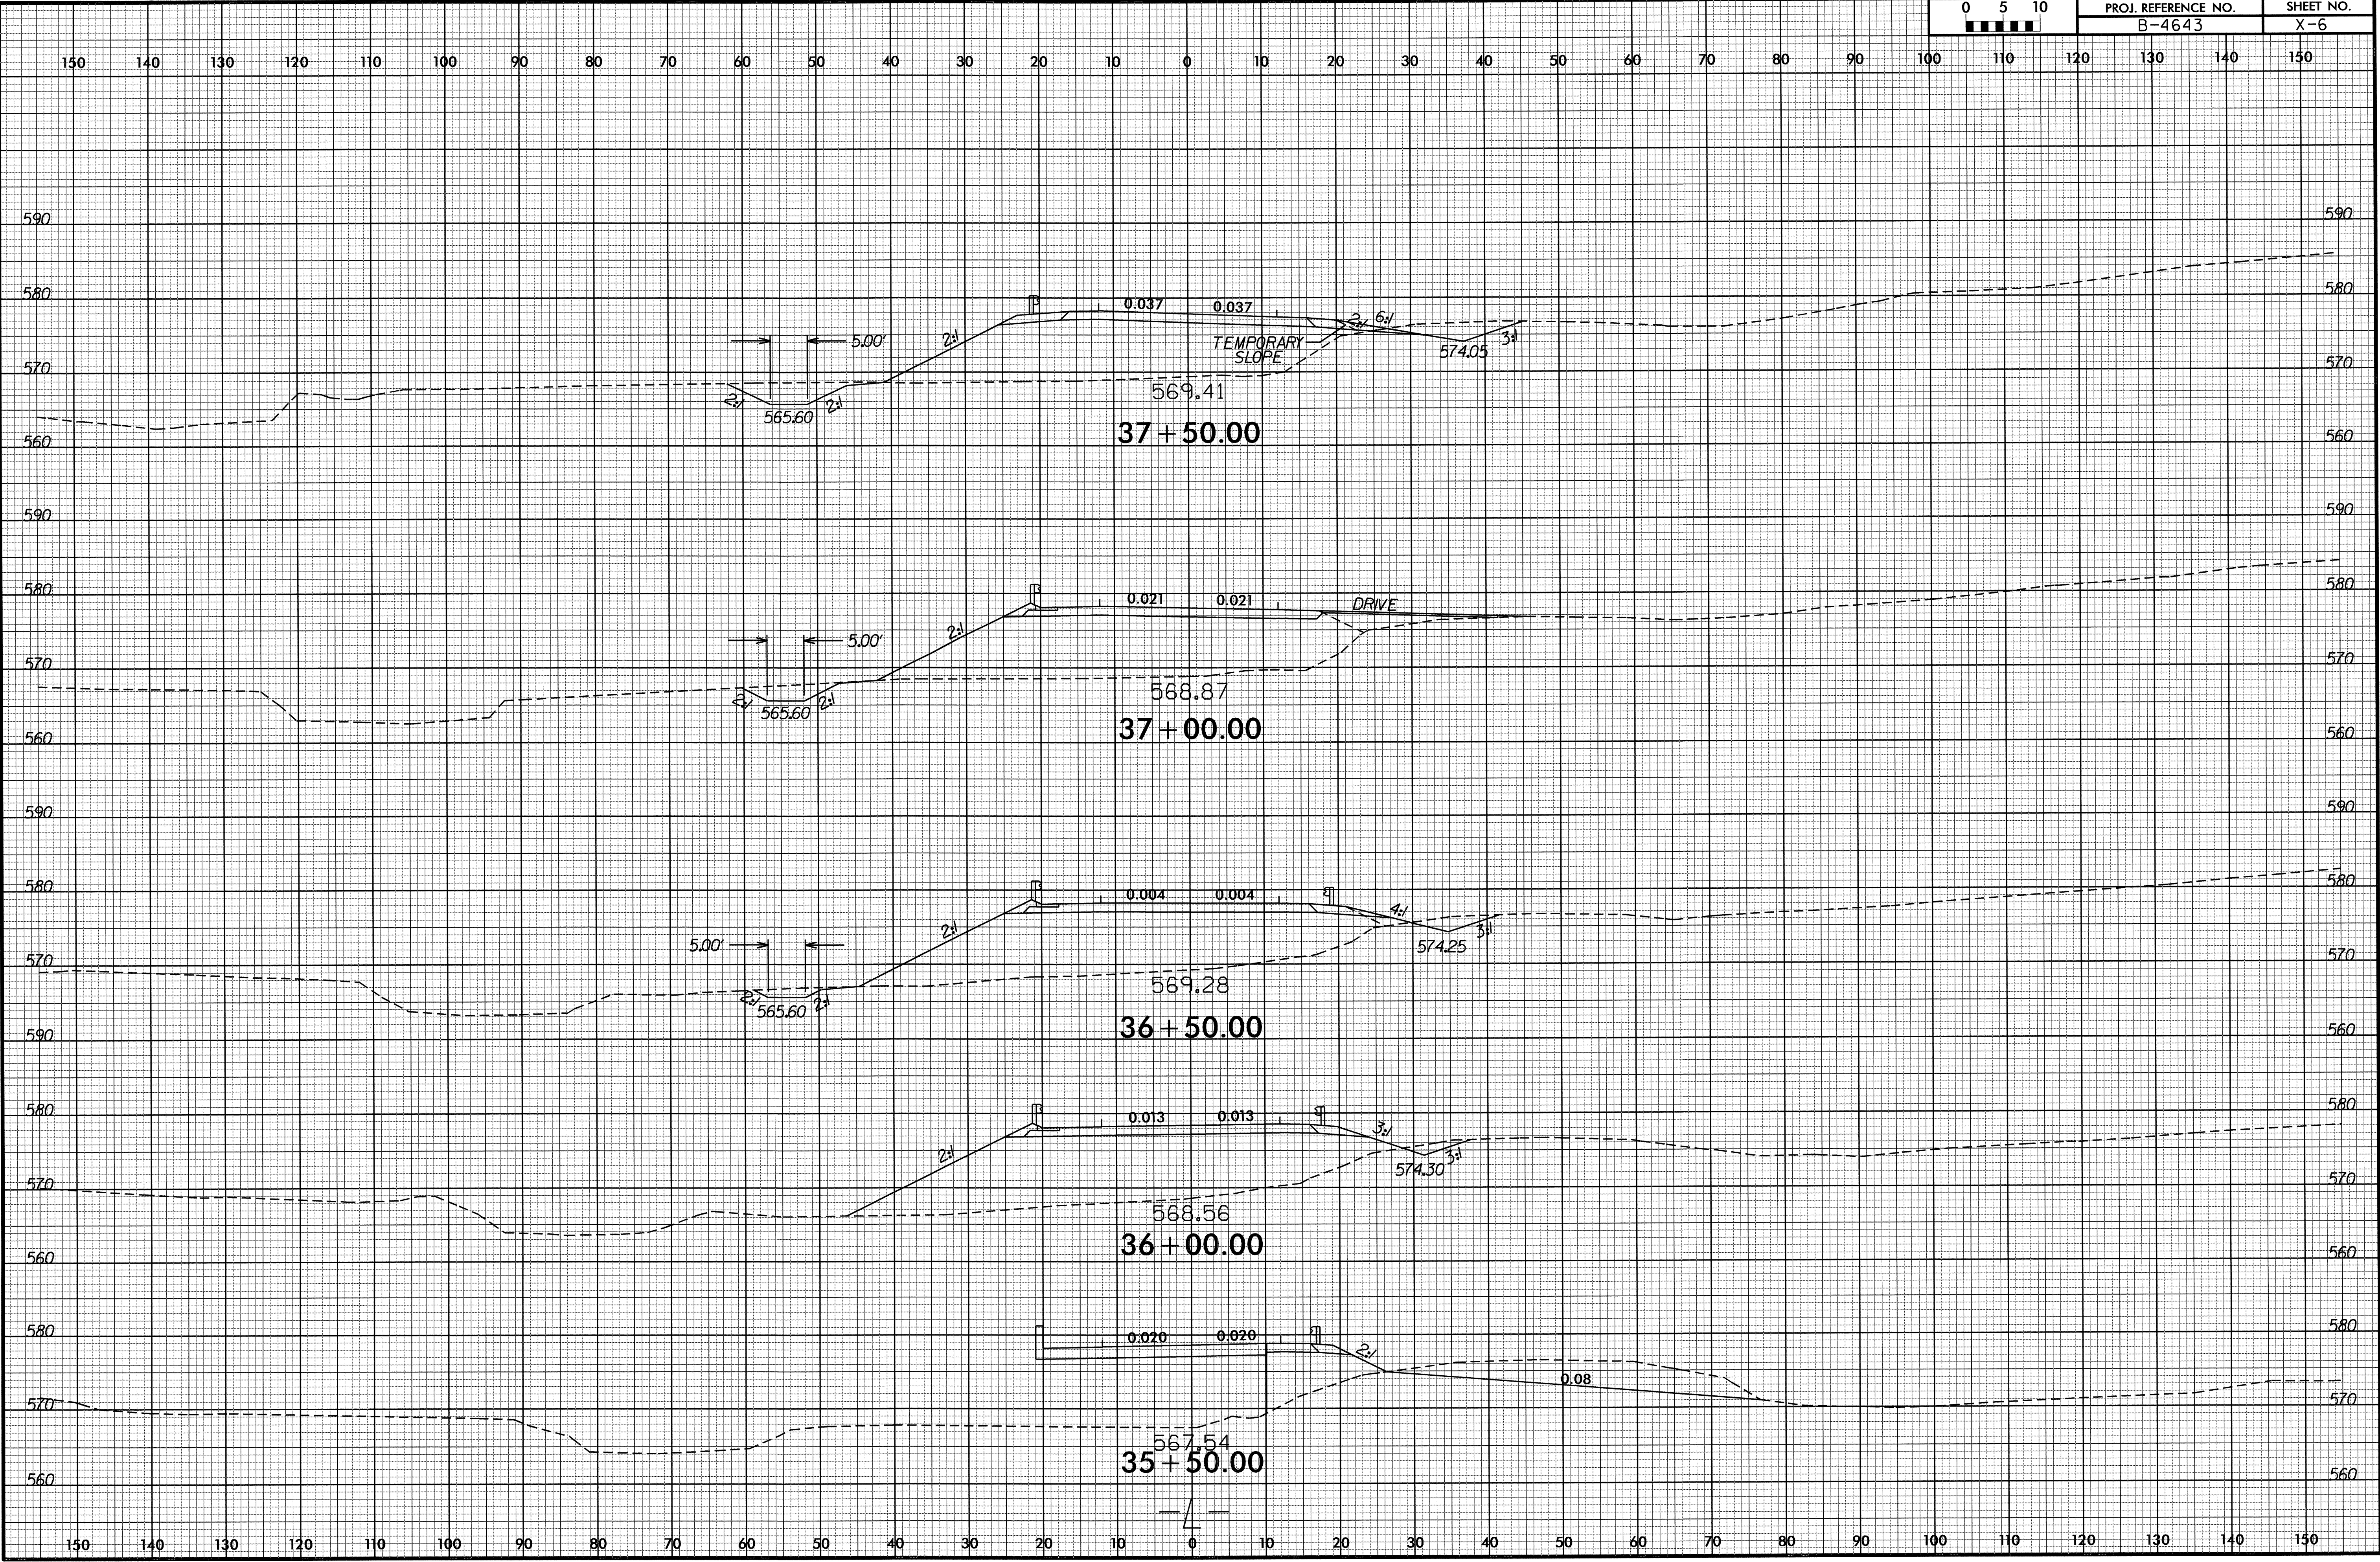


9-FEB-2013 09:47  
P:\Roadway\SC\B4643\_Rdu.xpl.dgn  
SSUSER\SS

8/23/99  
 19-FEB-2013 09:47  
 P:\PROJECTS\SC\B4643\_Rdu\_xpl.dgn  
 \$\$\$USERNAME\$\$\$


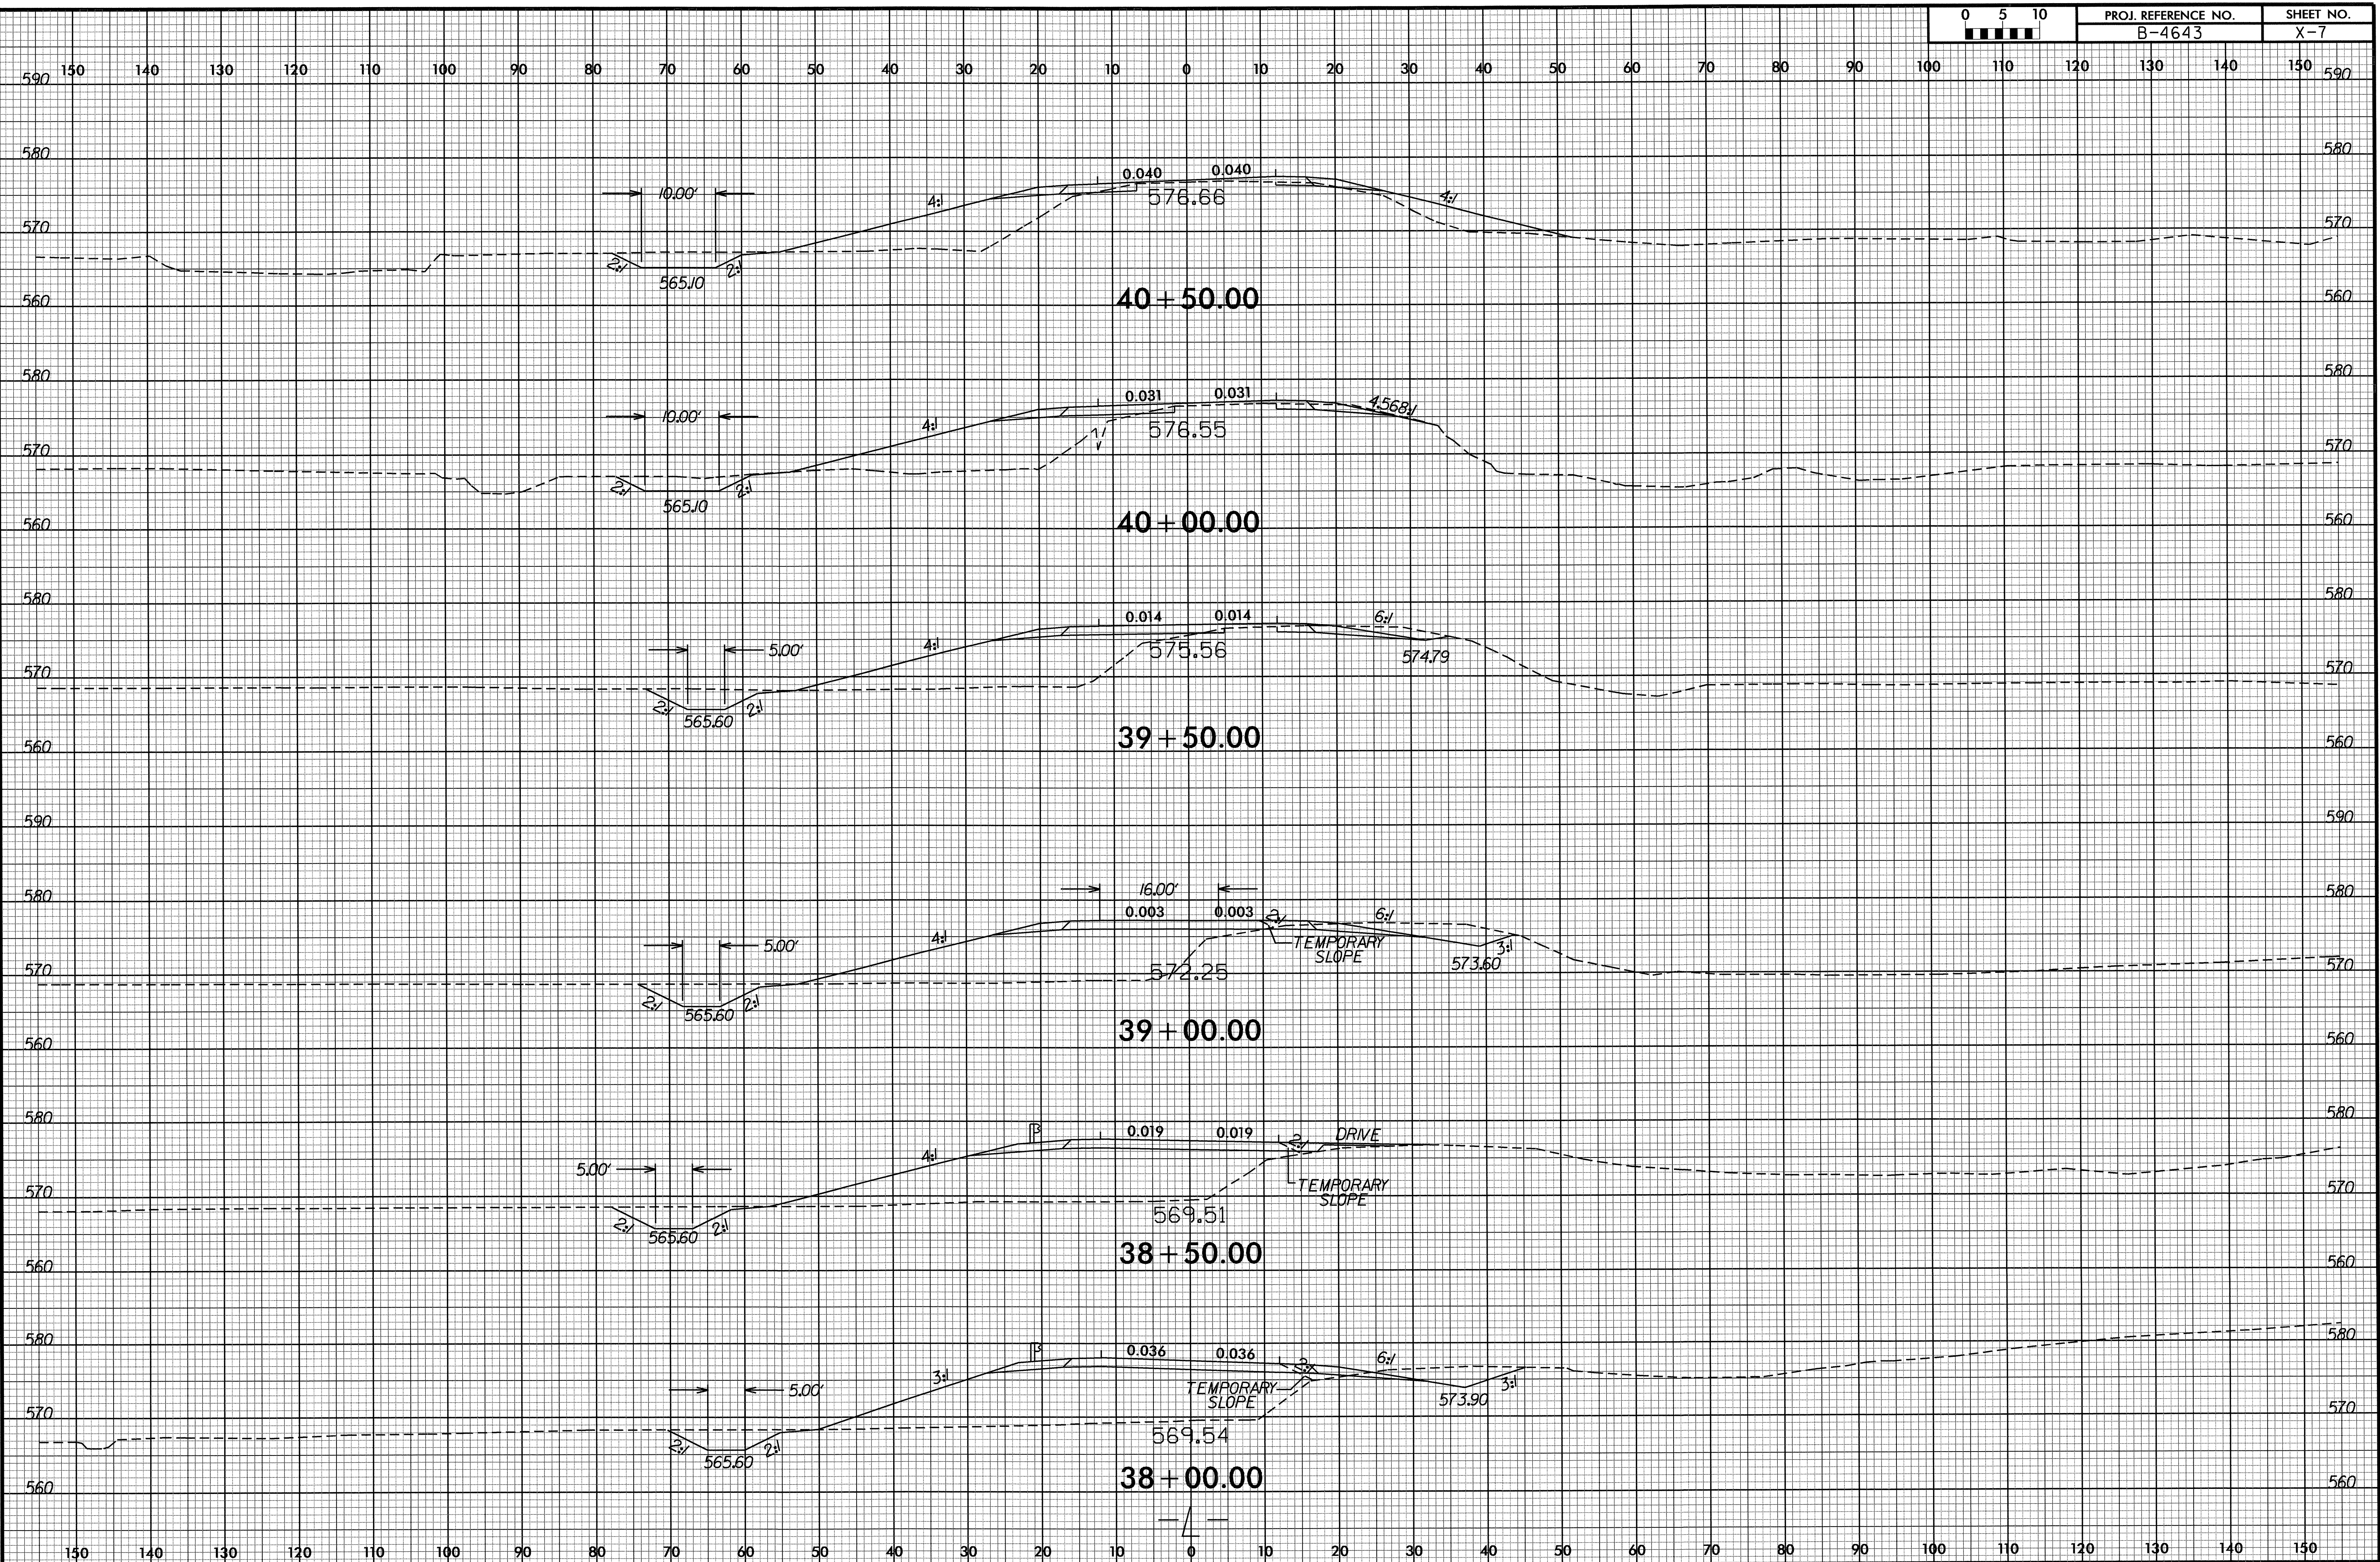





8/23/98

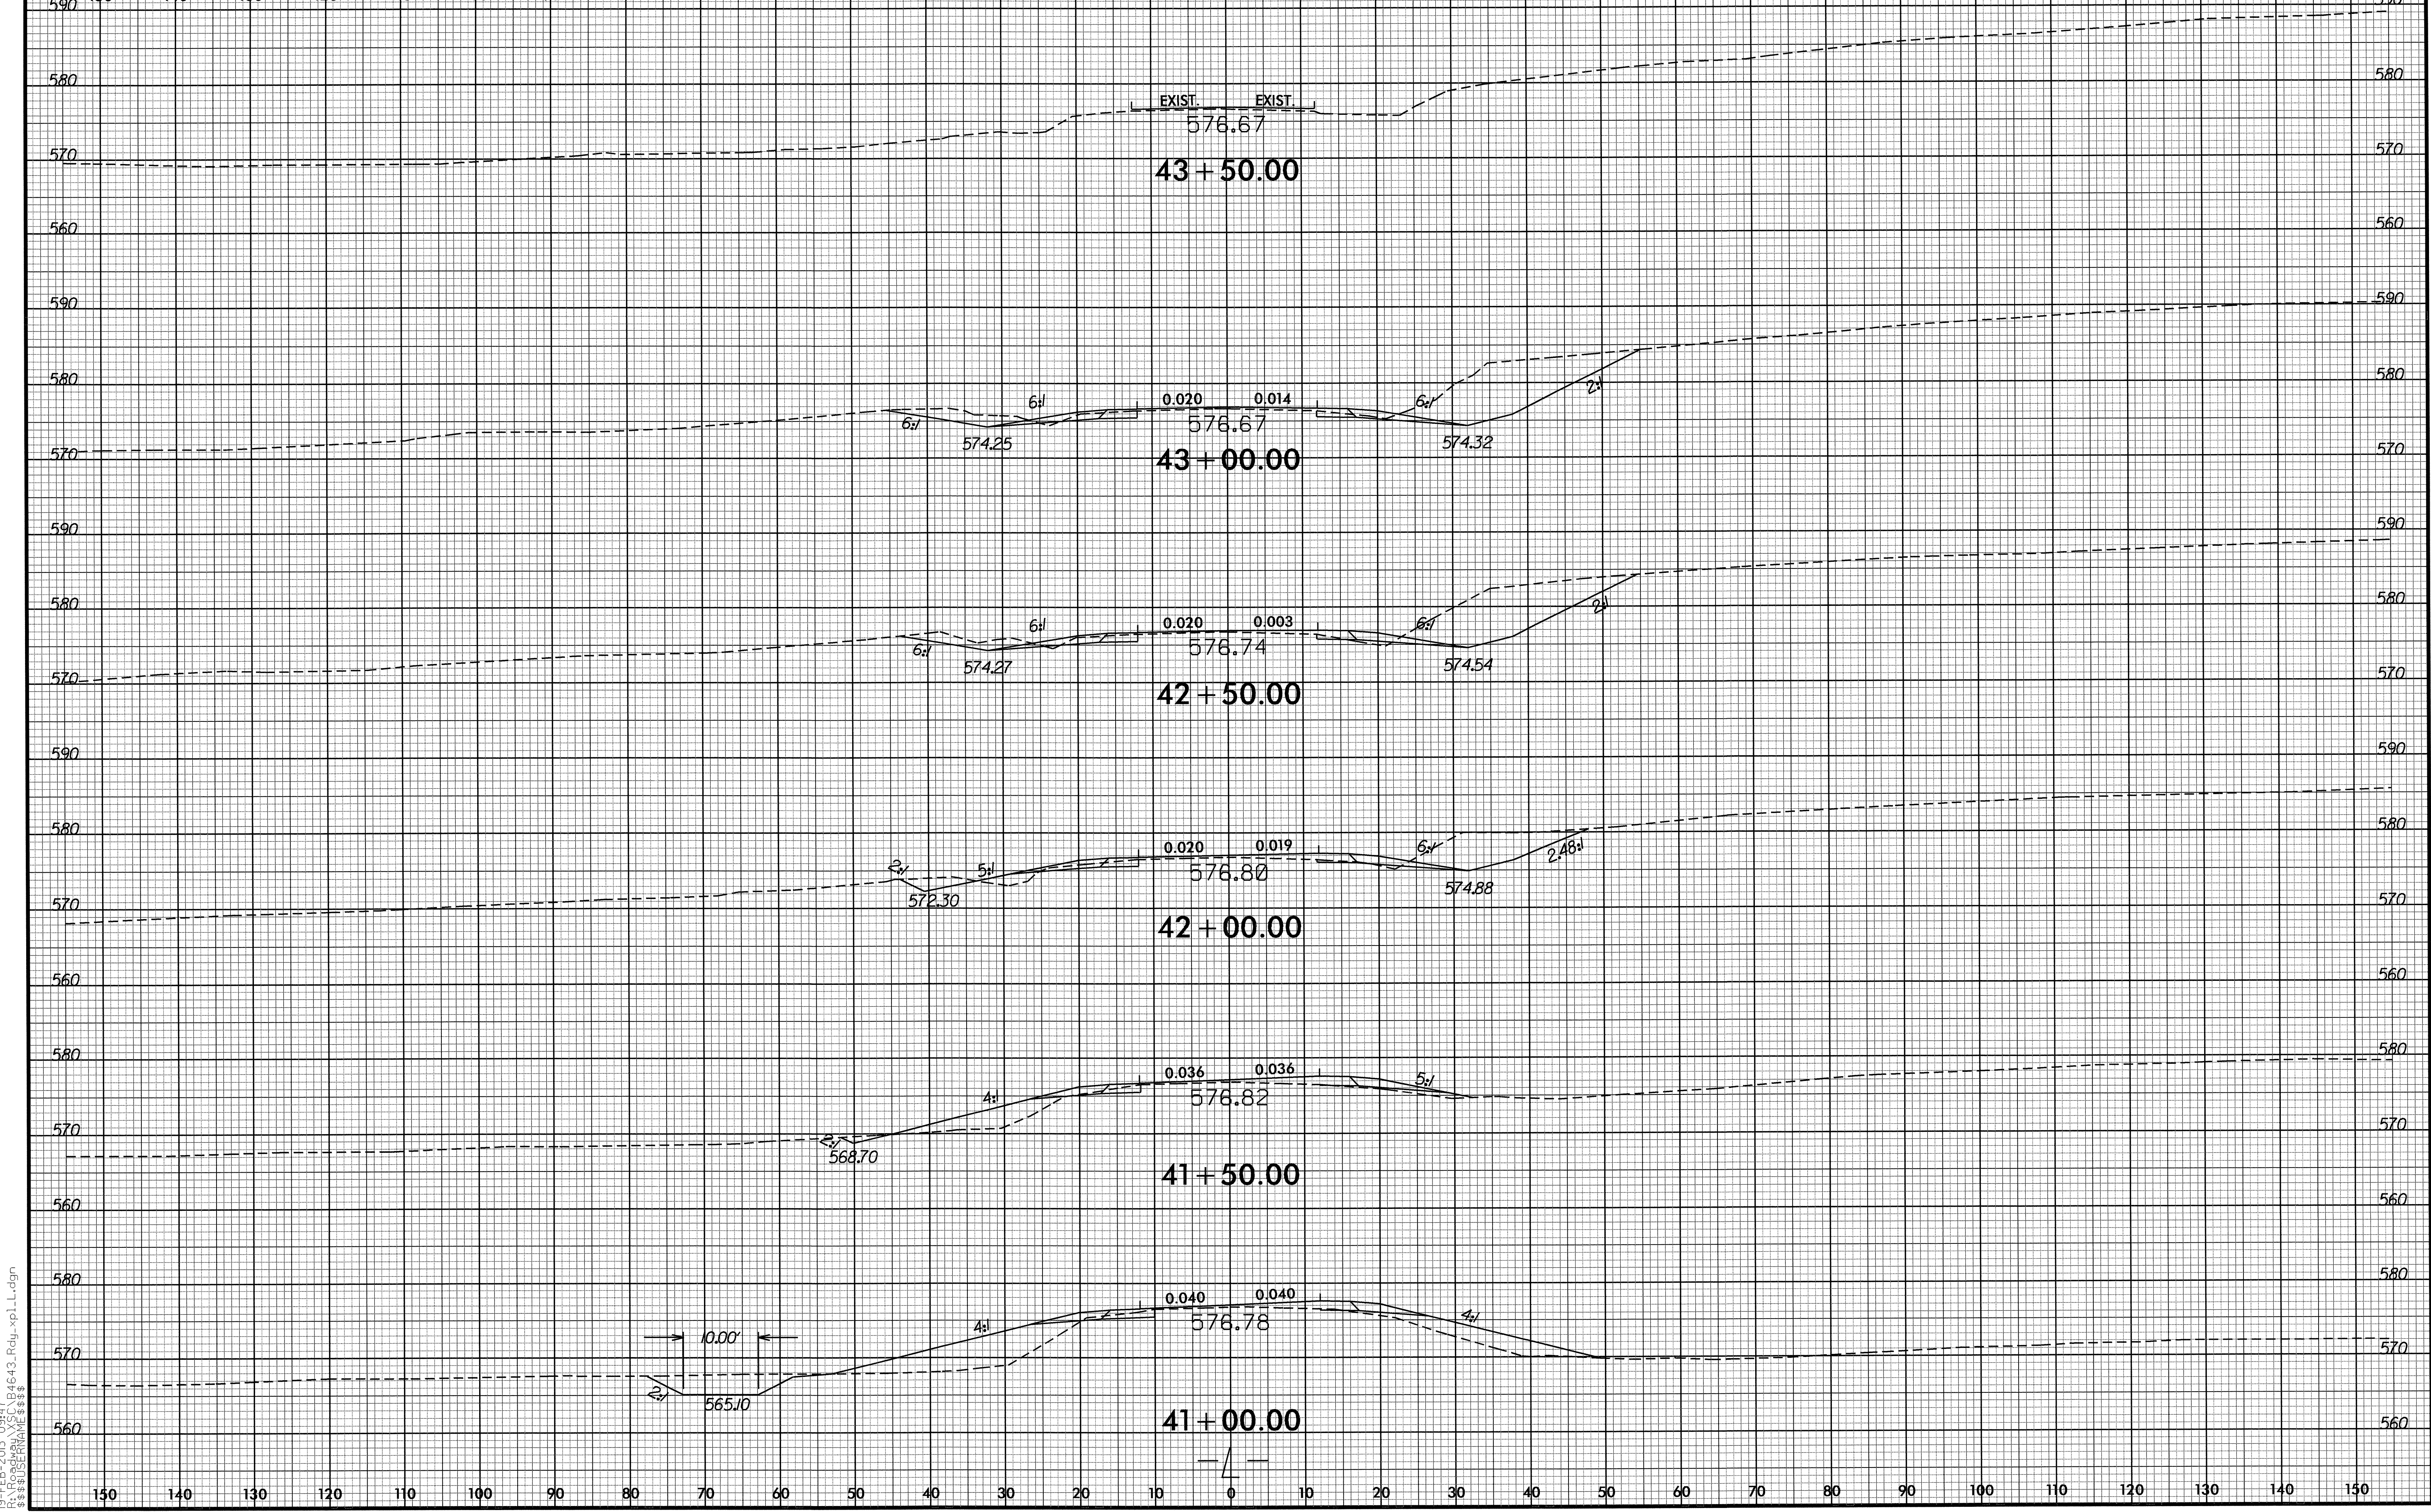

19-FEB-2013 09:47  
 P:\Roadway\XSC\B4643\_Rou\_xp1.L.dgn  
 \$\$\$SUBSERIAL\$\$\$

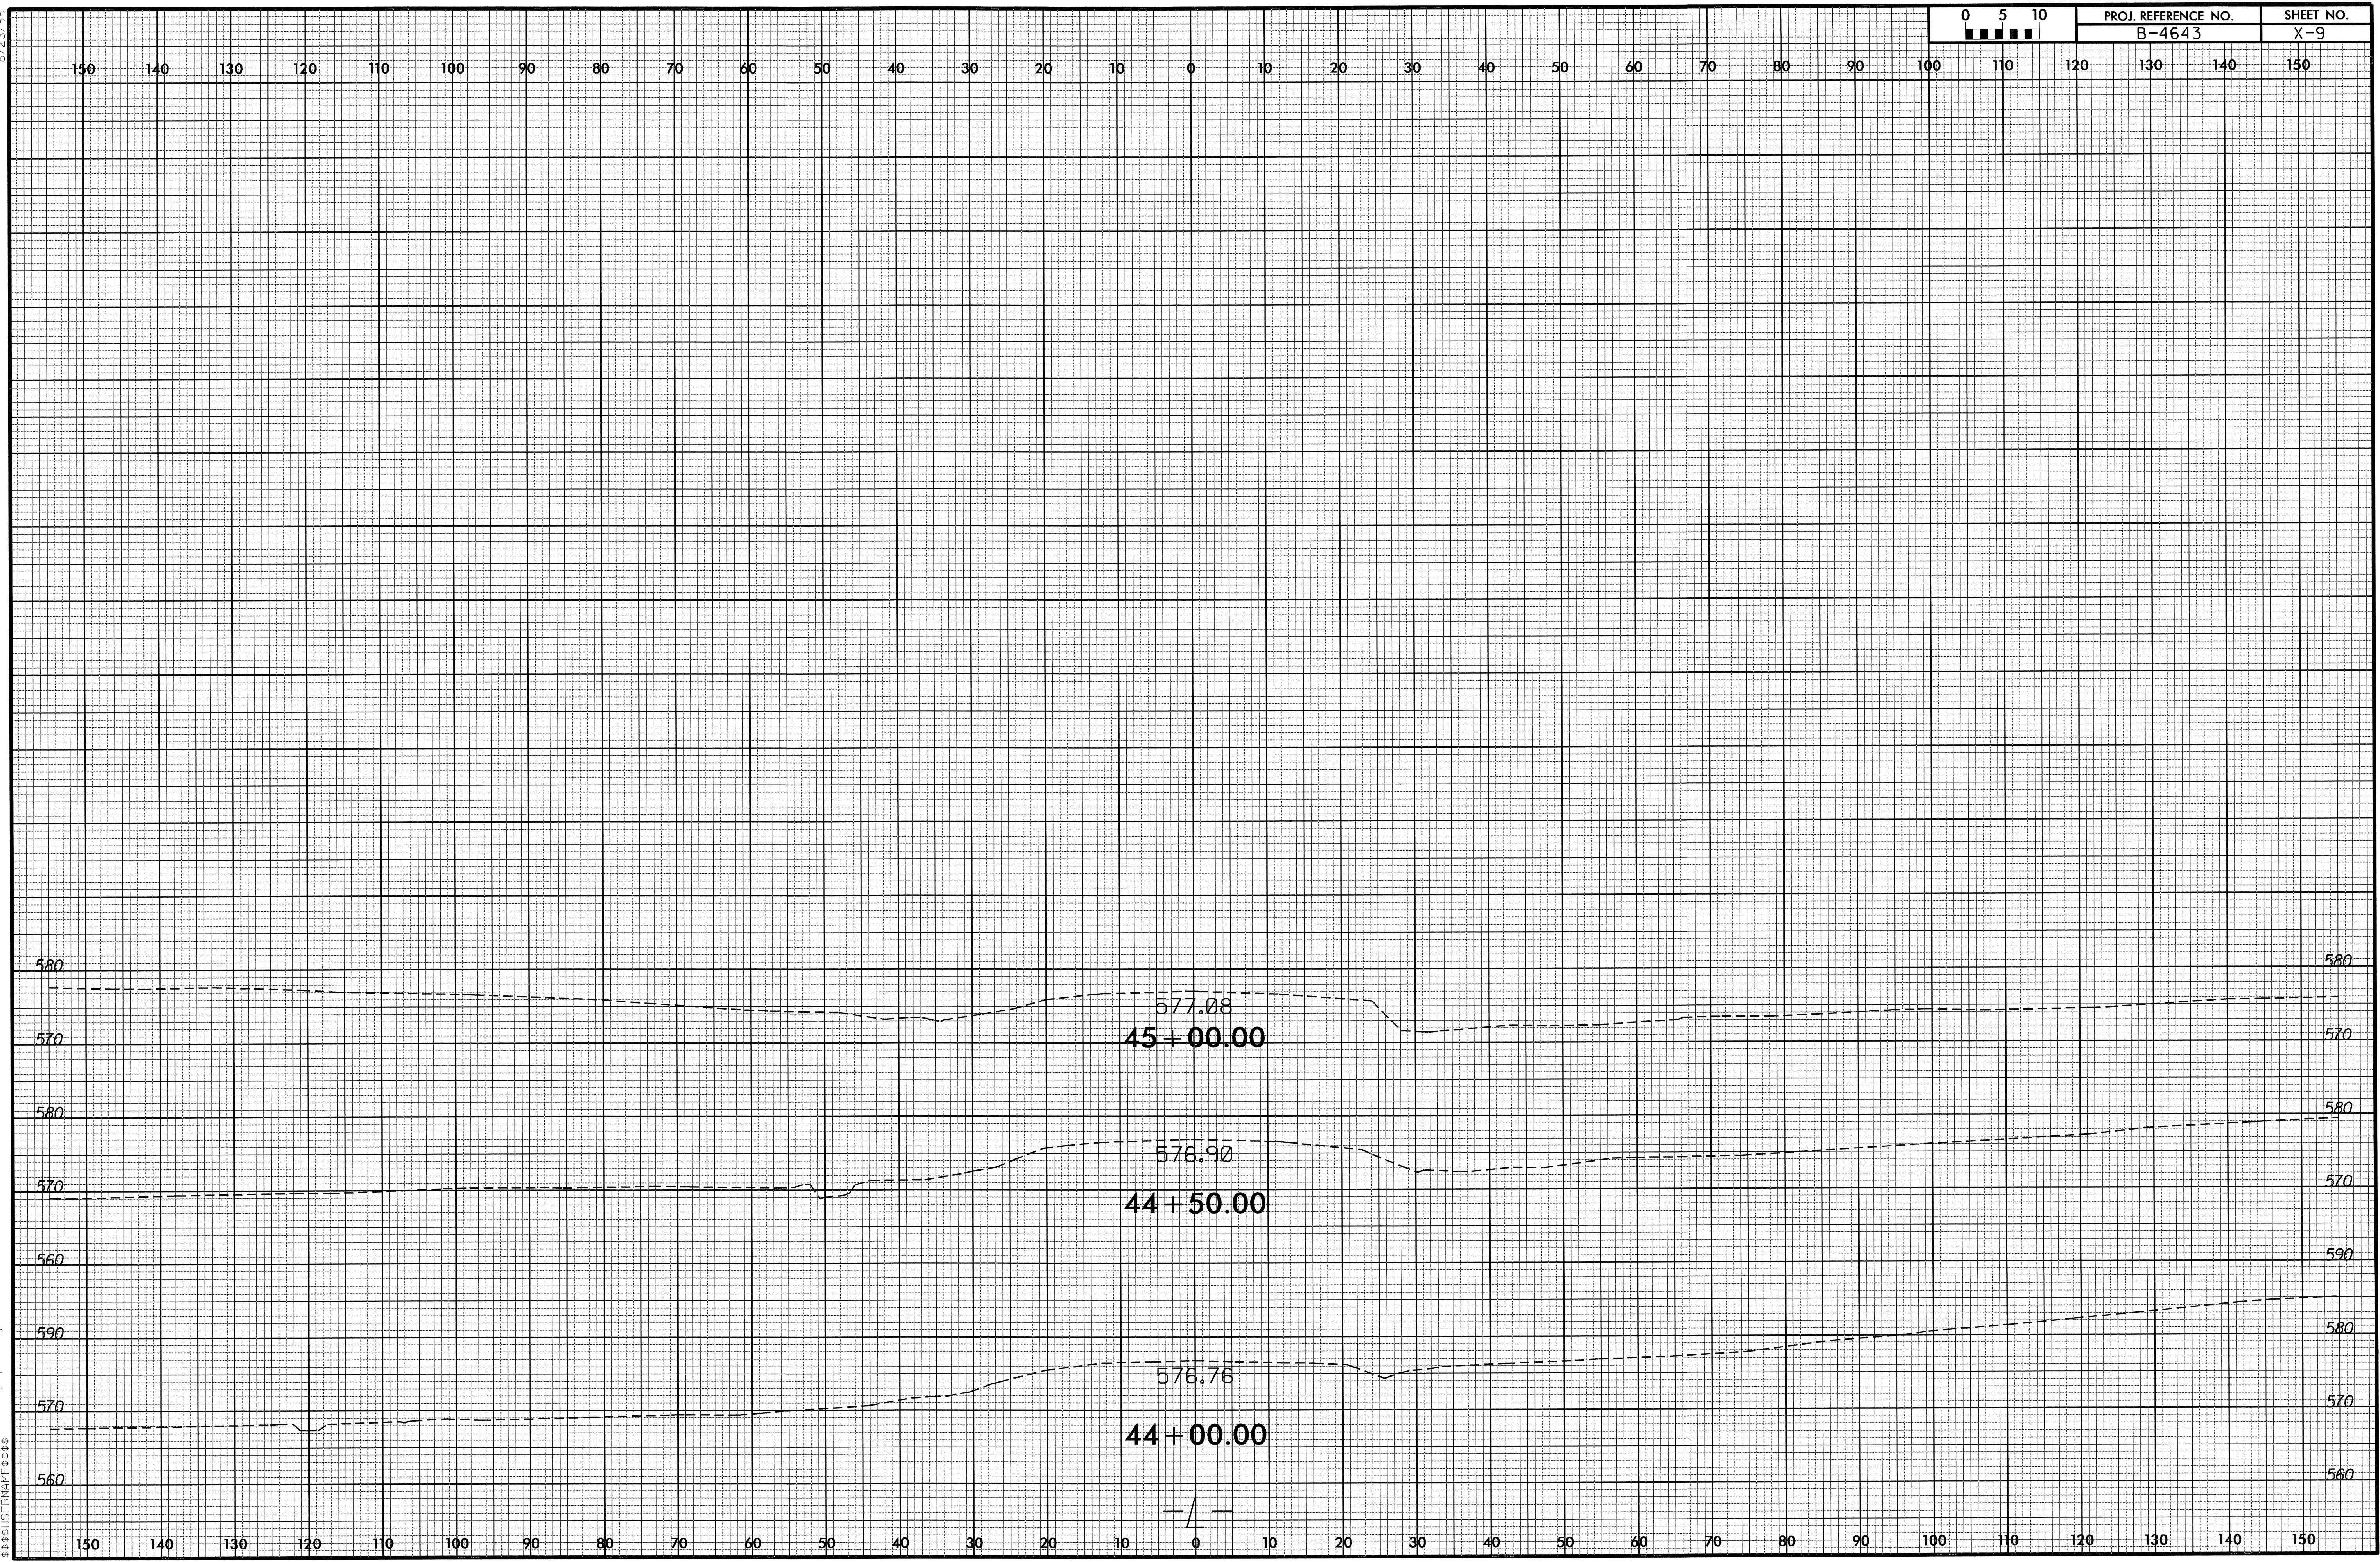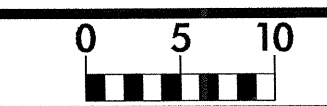

8/22/99

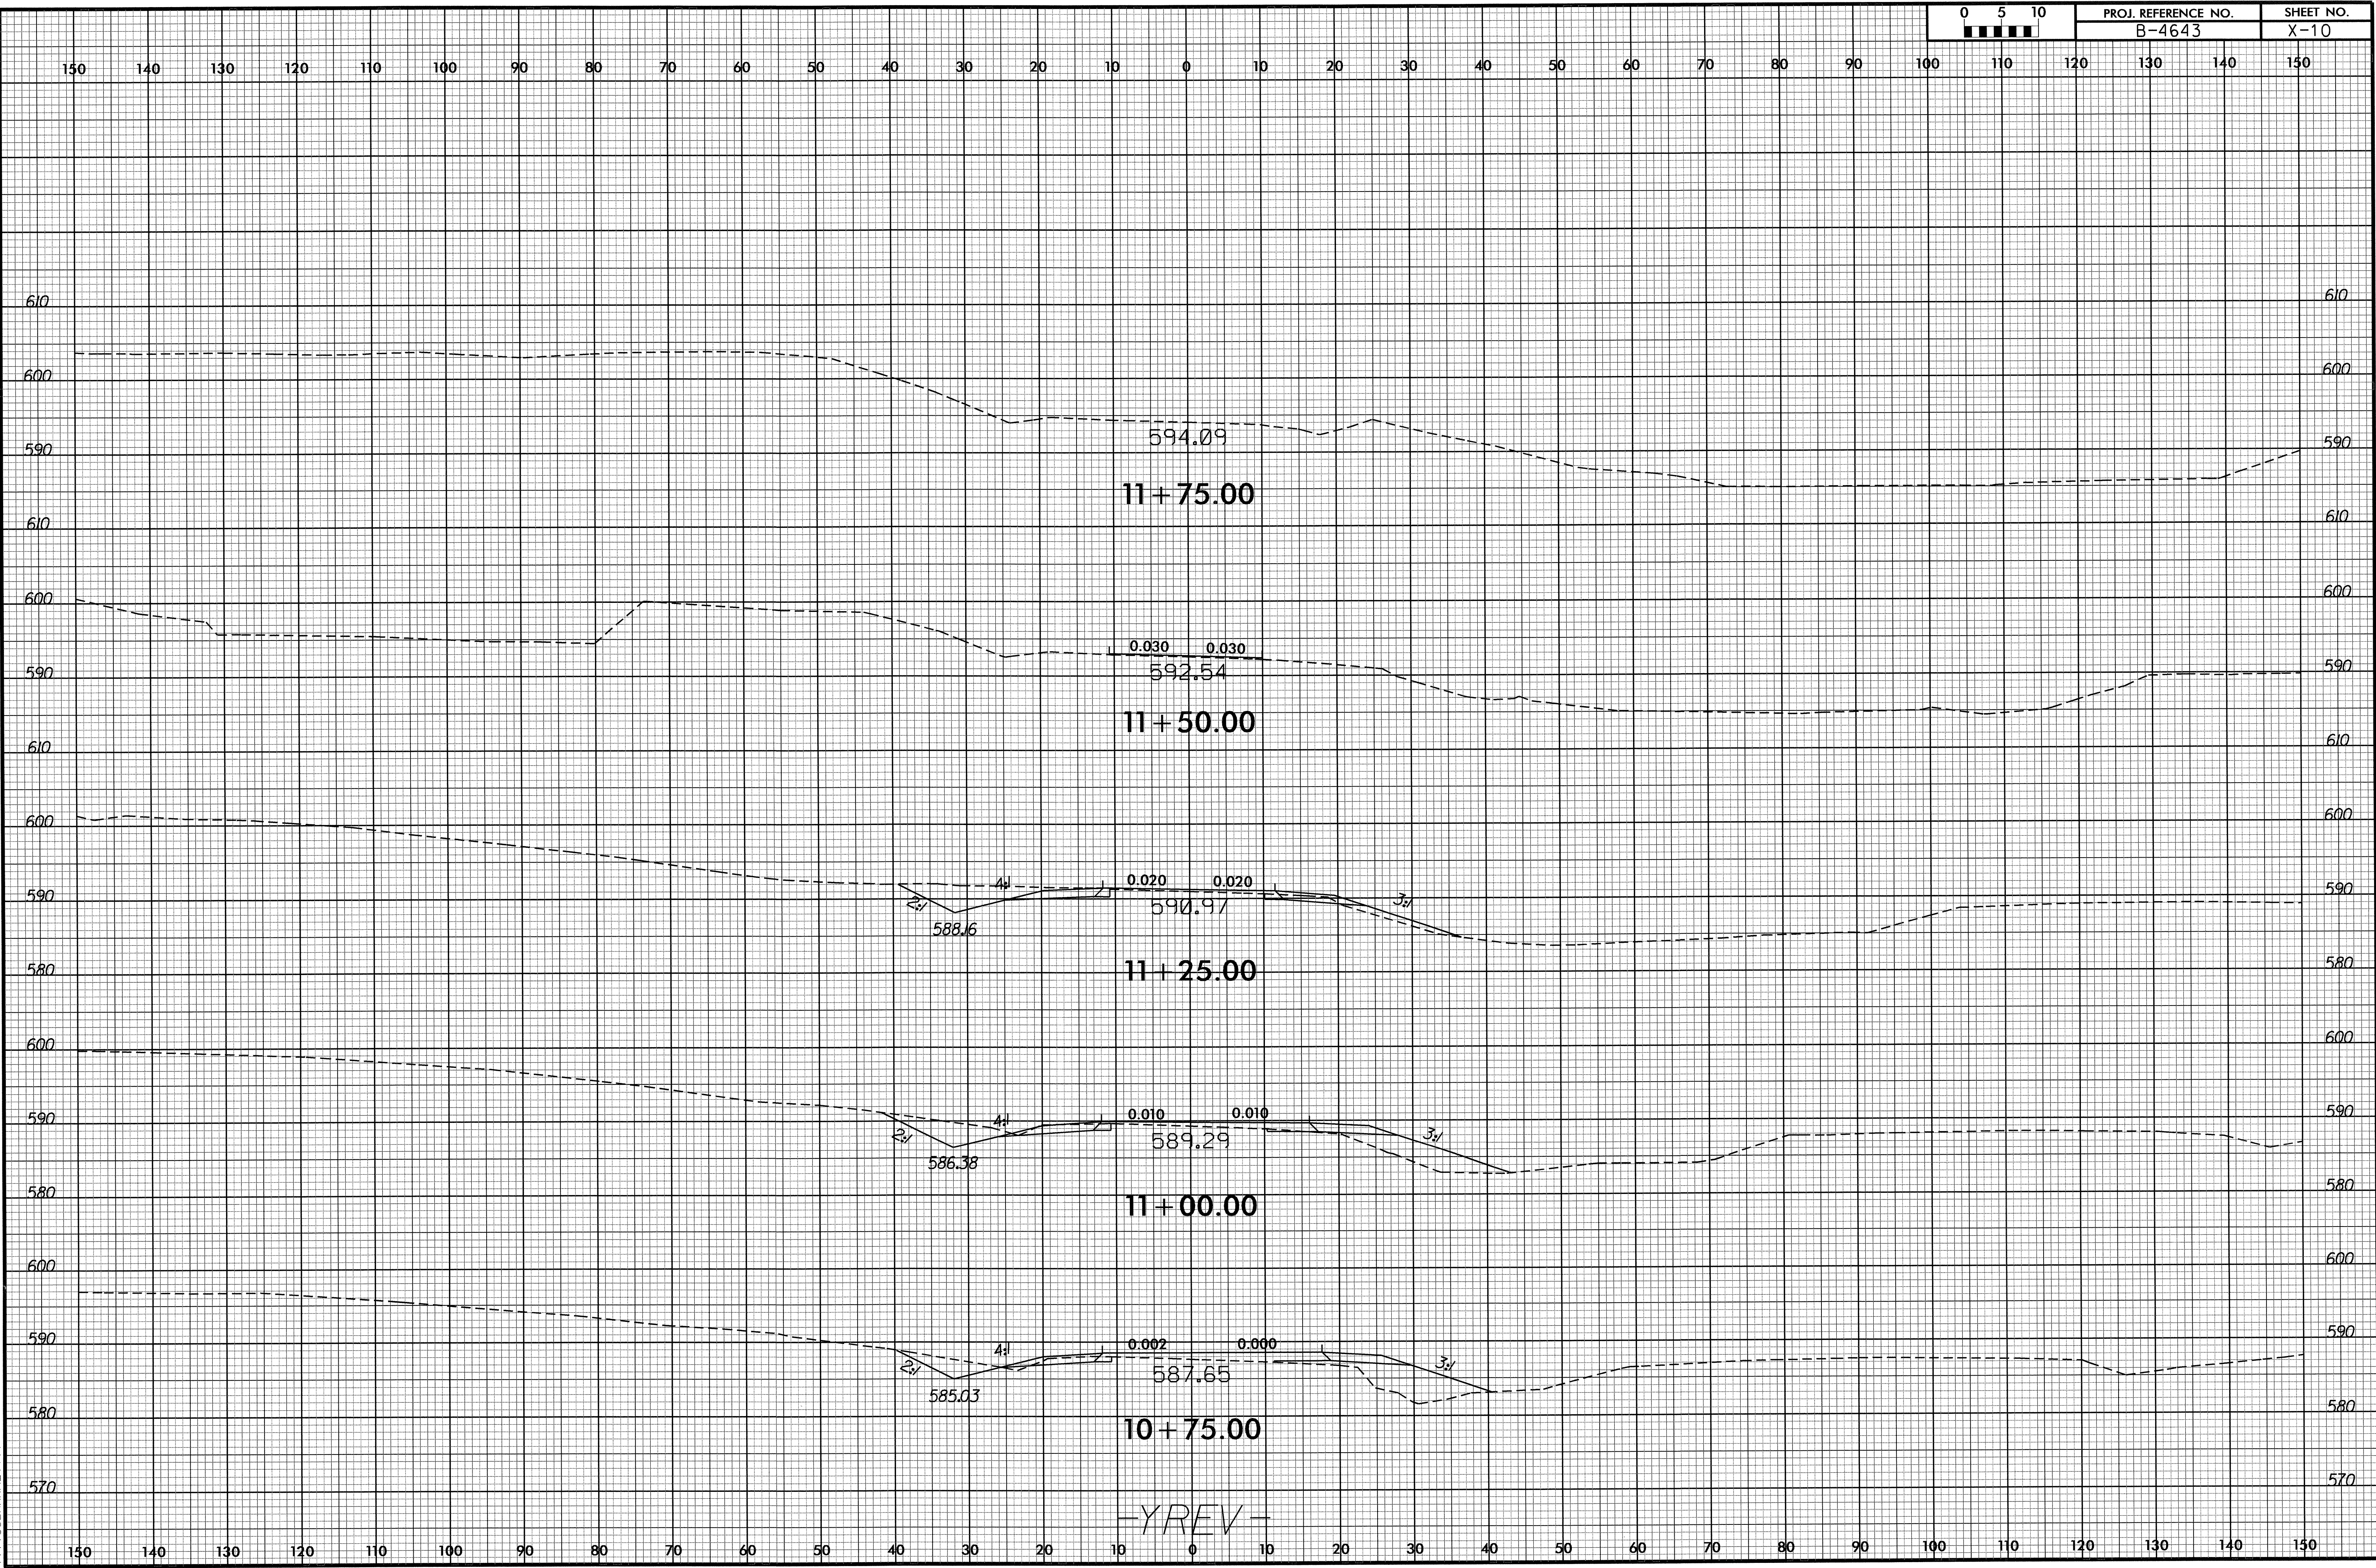

19-FEB-2013 08:13  
R:\Roadwork\XIS\B4643\_Rdy\_xpl\_YREV.dgn  
\$\$\$\$\$USERNAME\$\$\$\$\$