

**STATE OF NORTH CAROLINA
DEPARTMENT OF TRANSPORTATION**

**PAVEMENT MARKING PLAN
WILSON COUNTY**

**LOCATION: BRIDGE NO. 66 OVER A SWAMP OF CONTENTNEA CK OVERFLOW/WIGGINS
MILL RESERVOIR ON SR 1163 (DOWNING ROAD) IN WILSON**

TIP NO. B-4679	SHEET NO. PMP-1
APPROVED:	
DATE: 2-5-13	
SEAL	

T.I.P.: B-4679

**B-4679 PAVEMENT
MARKING SCHEDULE**

SYMBOL	DESCRIPTION	FINAL PAVEMENT MARKINGS
TA	WHITE EDGELINE	THERMOPLASTIC (4", 90 MILS)
TI	YELLOW DOUBLE CENTER	THERMOPLASTIC (4", 120 MILS)
CA	WHITE EDGELINE	COLD APPLIED PLASTIC (4")
CI	YELLOW DOUBLE CENTER	COLD APPLIED PLASTIC (4")

(MARKERS)

NONE

ROADWAY STANDARD DRAWING

THE FOLLOWING ROADWAY STANDARDS AS APPEAR IN "ROADWAY STANDARD DRAWINGS" - PROJECT SERVICES UNIT - N.C. DEPARTMENT OF TRANSPORTATION - RALEIGH, N.C., DATED JANUARY 2012 ARE APPLICABLE TO THIS PROJECT AND BY REFERENCE HEREBY ARE CONSIDERED A PART OF THESE PLANS:

STD. NO.	TITLE
1205.01	PAVEMENT MARKINGS - LINE TYPES AND OFFSETS
1205.02	PAVEMENT MARKINGS - 2 LANE AND MULTILANE ROADWAYS
1205.12	PAVEMENT MARKINGS - BRIDGES
1261.01	GUARDRAIL AND BARRIER DELINEATOR SPACING
1261.02	GUARDRAIL AND BARRIER DELINEATOR TYPES
1262.01	GUARDRAIL END DELINEATION

GENERAL NOTES

THE FOLLOWING GENERAL NOTES APPLY AT ALL TIMES FOR THE DURATION OF THE CONSTRUCTION PROJECT, EXCEPT WHEN OTHERWISE NOTED IN THE PLAN, OR DIRECTED BY THE ENGINEER.

A) INSTALL PAVEMENT MARKINGS AND PAVEMENT MARKERS ON THE FINAL SURFACE AS FOLLOWS:

ROAD NAME	MARKING	MARKER
-L- SR 1163	THERMOPLASTIC	NONE
-L- BRIDGE DECK	COLD APPLIED PLASTIC TYPE II	NONE

B) TIE PROPOSED PAVEMENT MARKING LINES TO EXISTING PAVEMENT MARKING LINES.

C) REMOVE/REPLACE ANY CONFLICTING/DAMAGED PAVEMENT MARKINGS AND MARKERS.

D) PASSING ZONES WILL BE DETERMINED IN THE FIELD AND MUST BE APPROVED BY THE ENGINEER.

E) REMOVE ALL RESIDUE AND SURFACE LAITANCE BY ACCEPTABLE METHODS ON CONCRETE BRIDGE DECKS PRIOR TO PLACING COLD APPLIED PLASTIC-II PAVEMENT MARKING MATERIAL.


F) TYPE III COLD APPLIED PLASTIC MAY BE USED IN LIEU OF TYPE II COLD APPLIED PLASTIC. IF TYPE III COLD APPLIED PLASTIC IS USED, IT SHALL BE PAID FOR USING THE TYPE II COLD APPLIED PLASTIC PAY ITEM.

INDEX

SHEET NO.	DESCRIPTION
PMP-1	PAVEMENT MARKING PLAN TITLE AND SCHEDULE SHEET
PMP-2	PAVEMENT MARKING DETAIL



PLAN PREPARED BY: N.C.D.O.T. SIGNING AND DELINEATION UNIT

AYMAN ALQUDWAH, PE, CPM, SIGNING & DELINEATION REGIONAL ENGINEER
BASIR A. RASHID SIGNING & DELINEATION PROJECT DESIGN ENGINEER

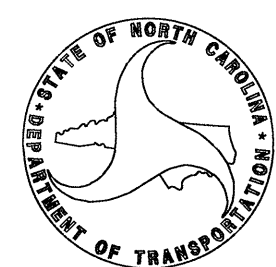

CONTRACT:

TIP NO. B-4679	SHEET NO. PMP-2
APPROVED: <i>[Signature]</i>	
DATE: 2-5-13	
SEAL	

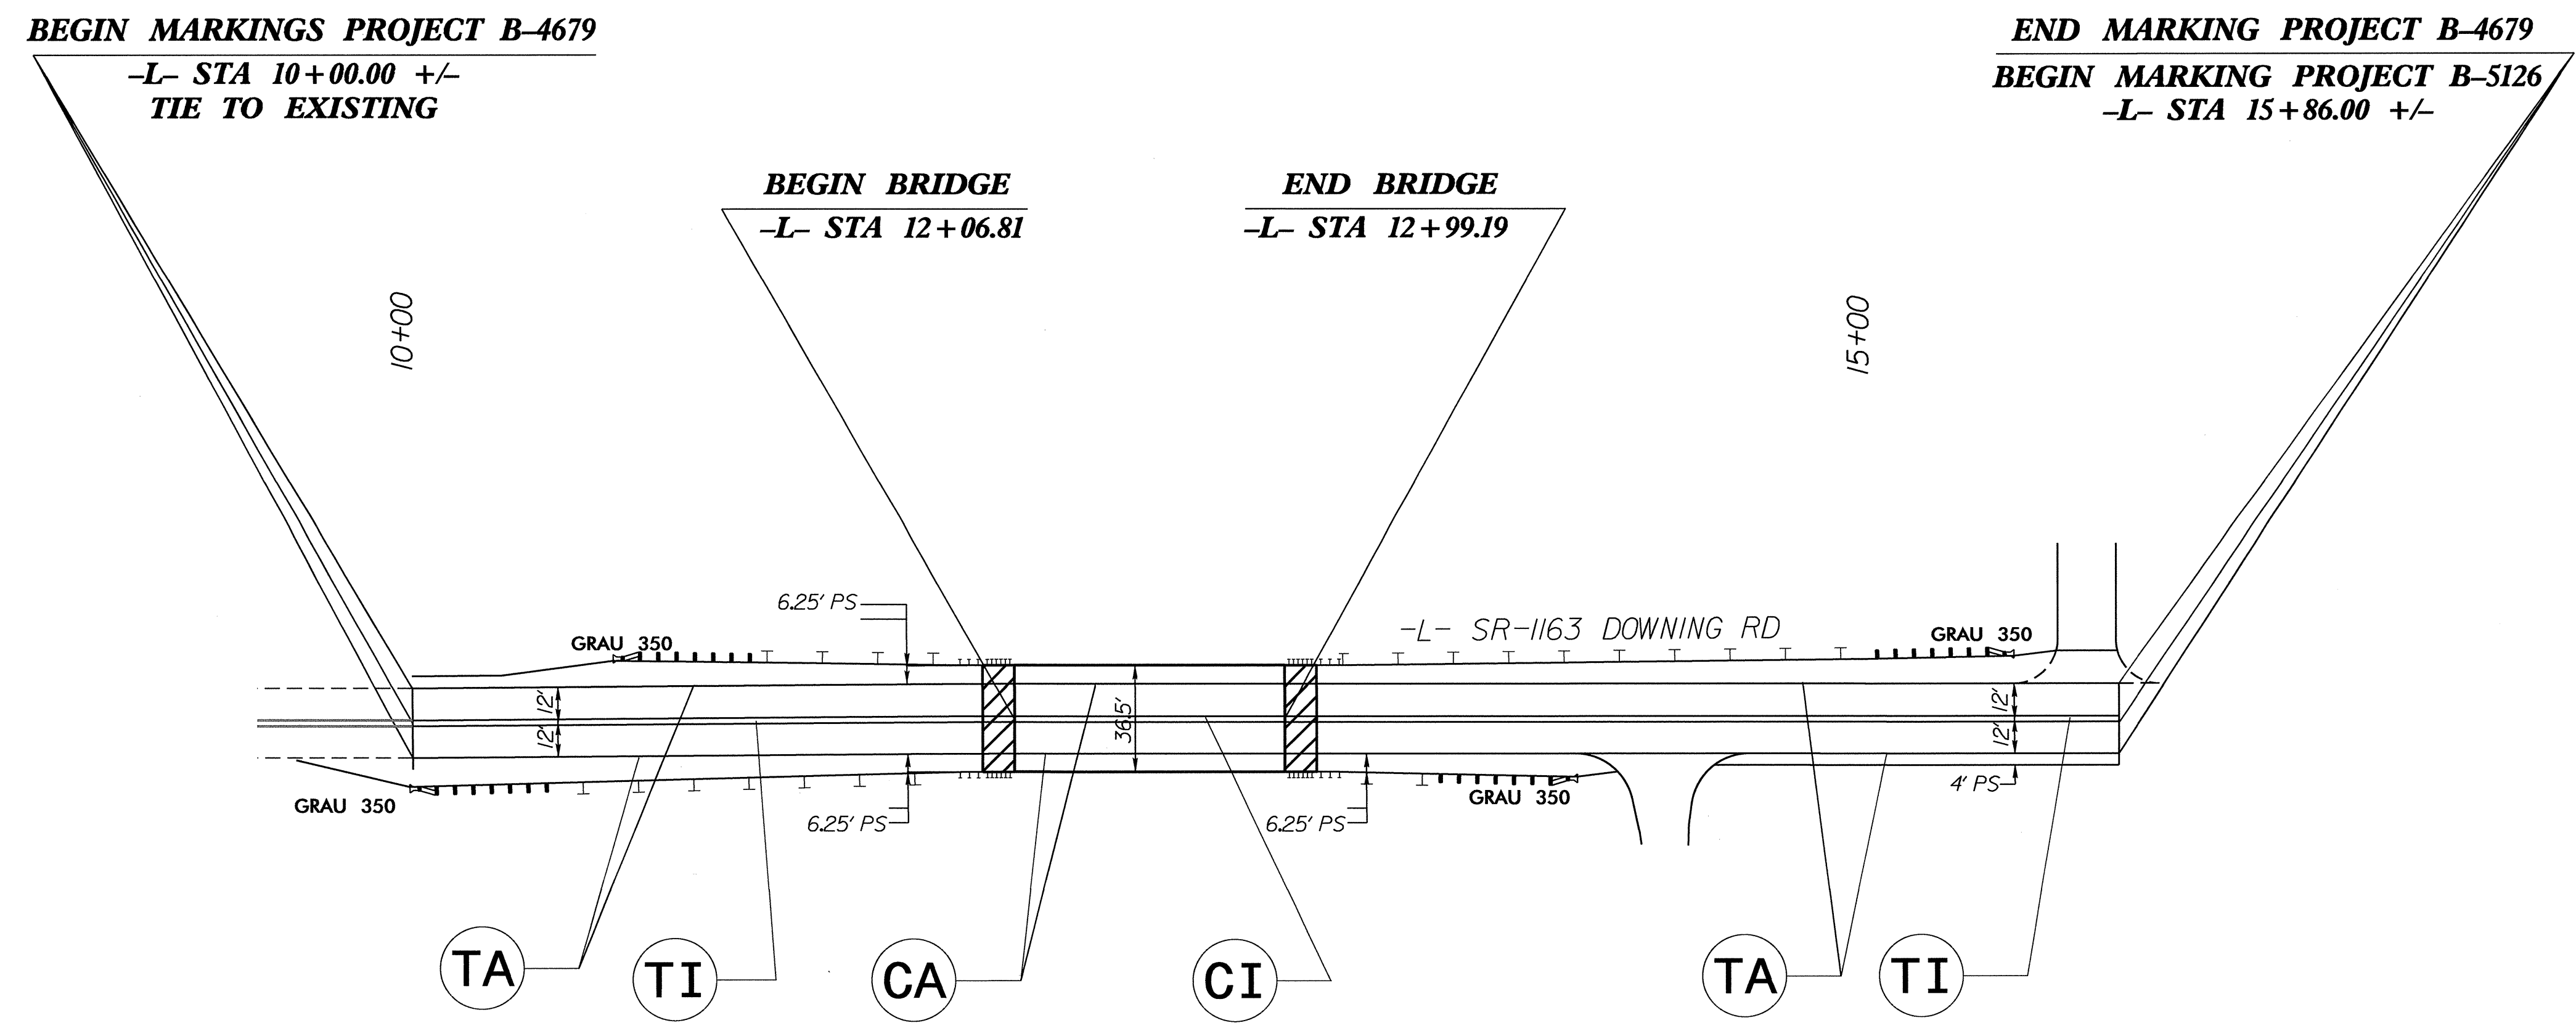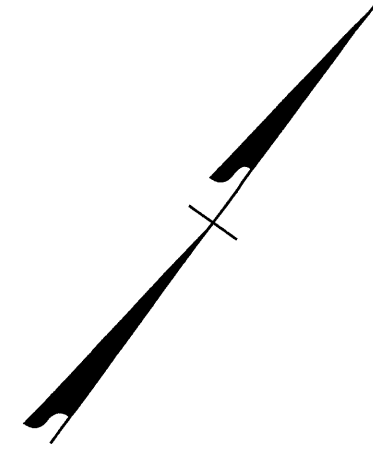

2-05-13-2012 10:48:09 B:\4679\Trsf\c\Signing\CADD\PM\B-4679_Sgn_PMP_PMP-2.dgn
 P:\Projects\B-4679\B-4679.dgn
 Alan I. Alquodmani

PAVEMENT MARKING DETAIL