



8/23/99

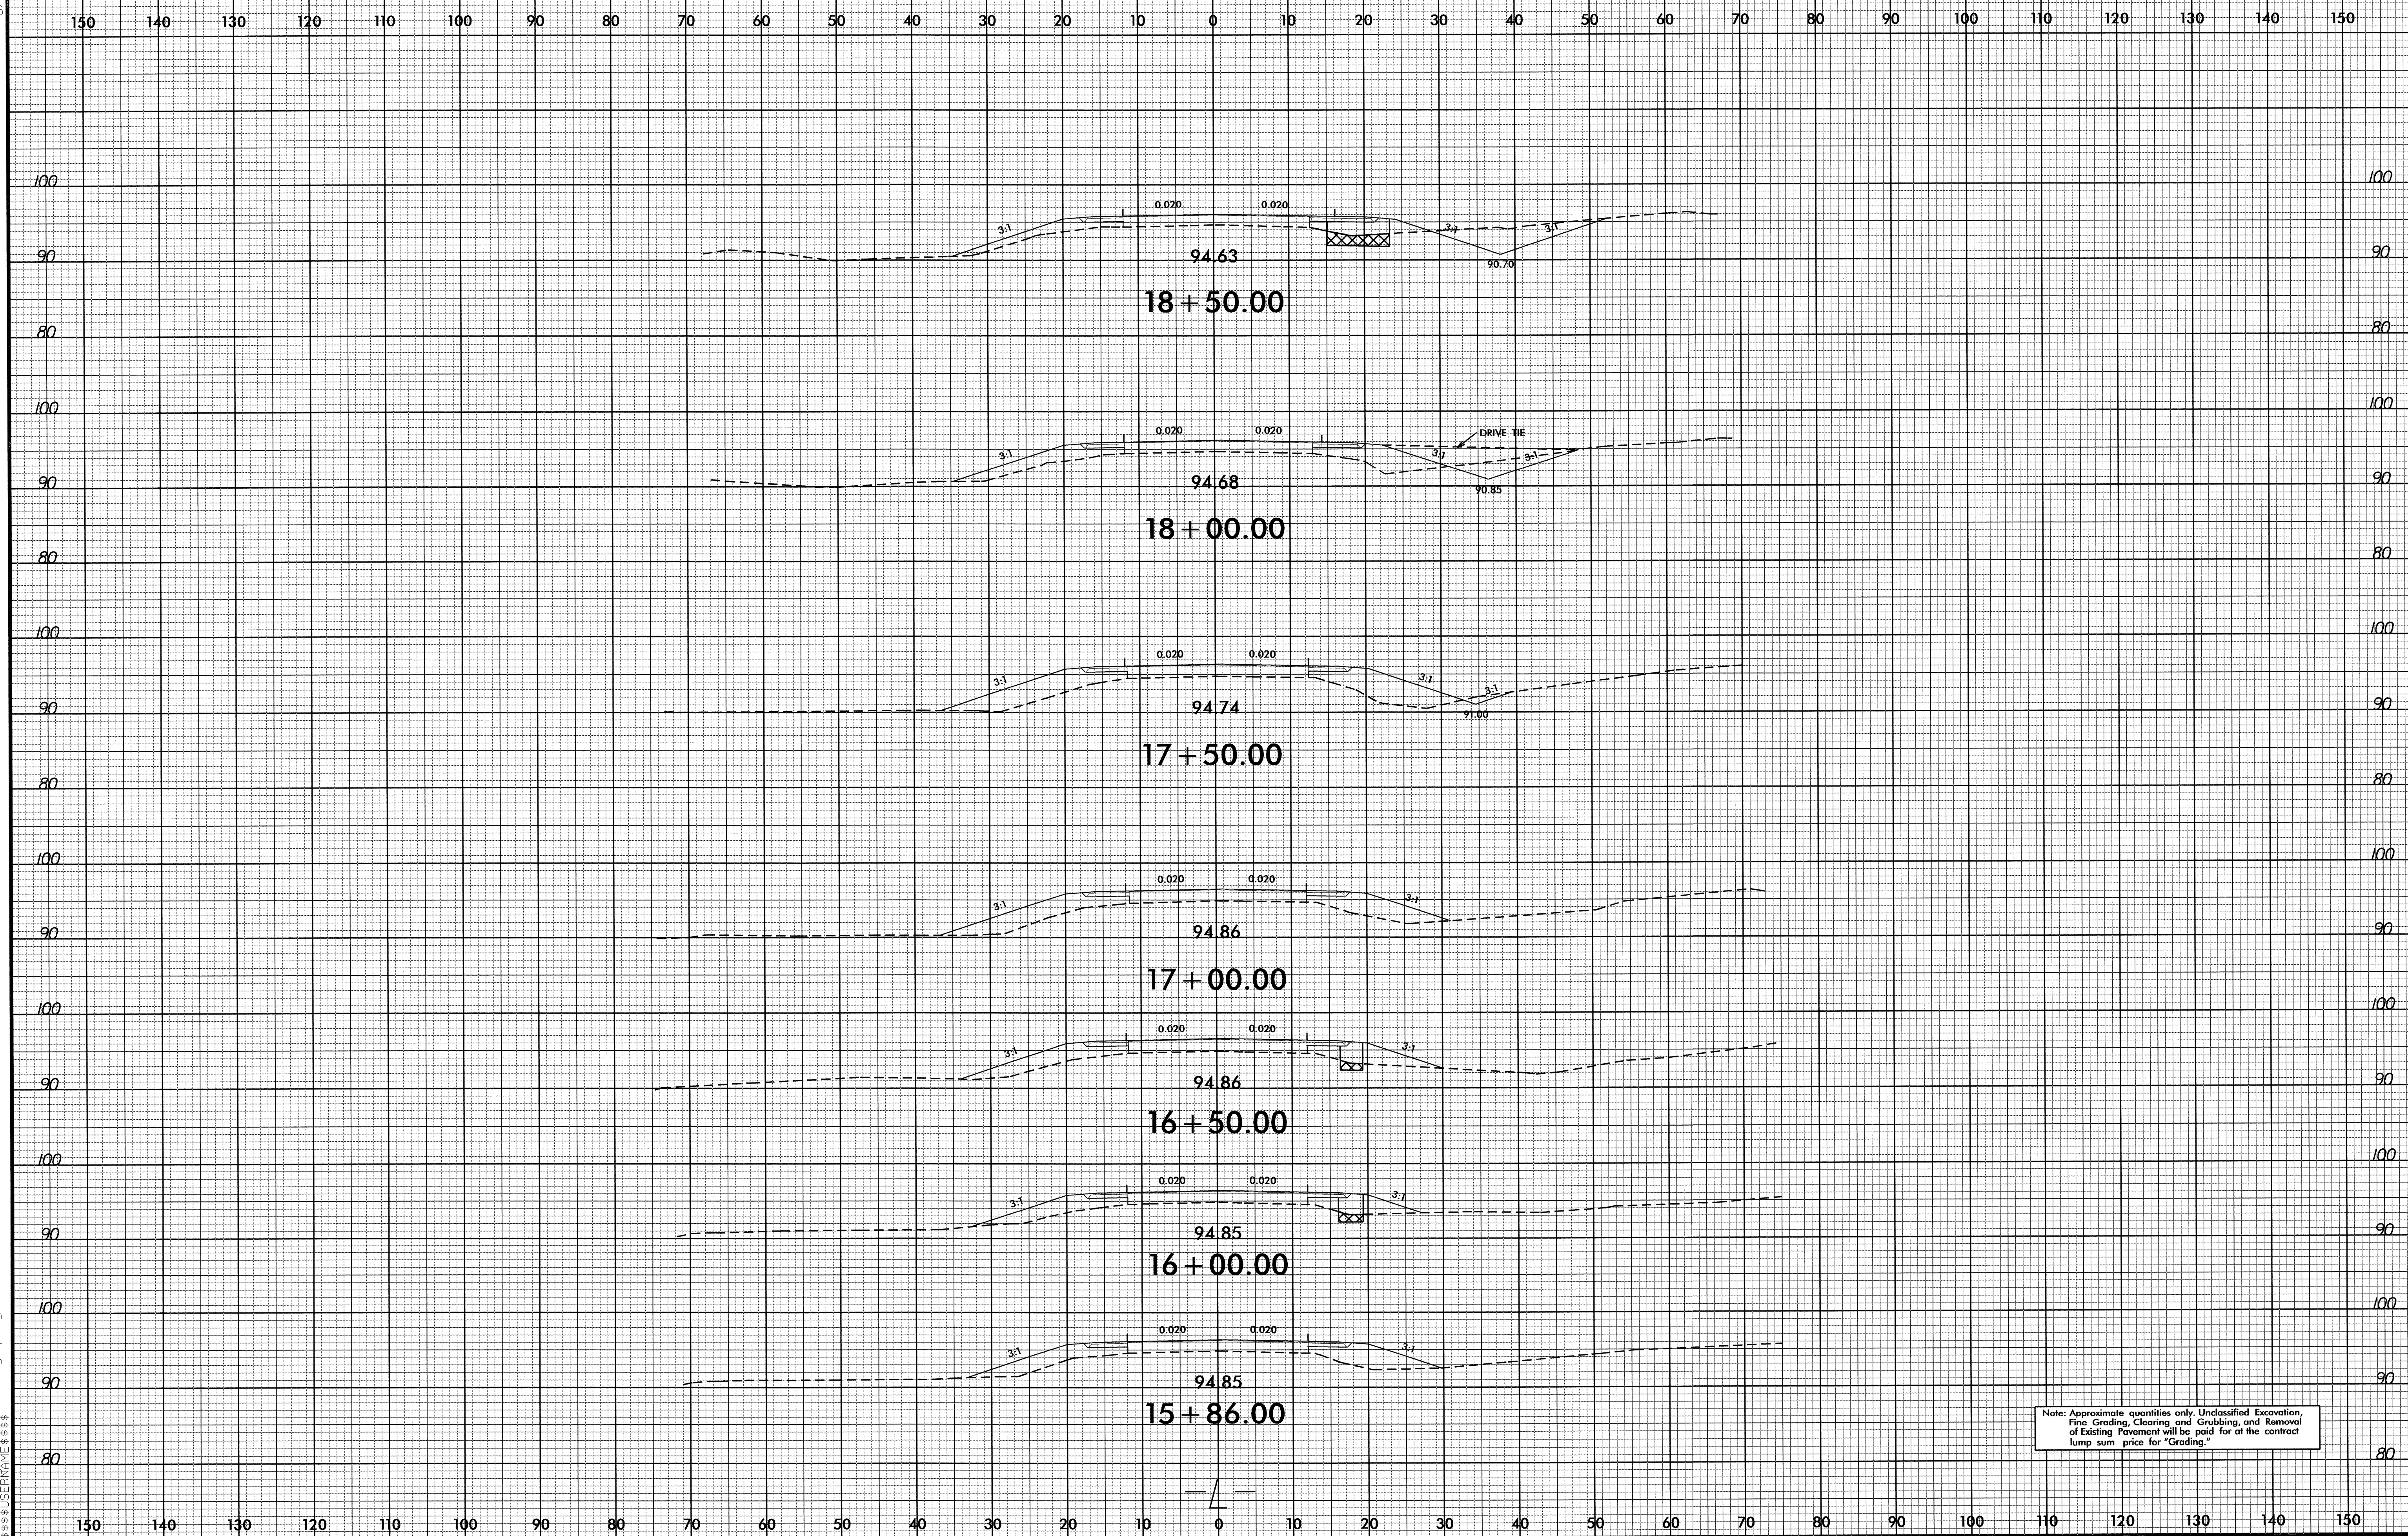


01-MAY-2013 0:09
P:\Roadwork\B-5126_Rdy_xpl.dgn
\$\$\$\$\$

Note: Approximate quantities only. Unclassified Excavation, Fine Grading, Cleaning and Grubbing, and Removal of Existing Pavement will be paid for at the contract lump sum price for "Grading."

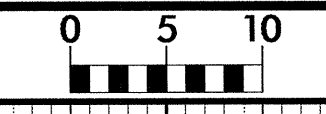

PROJ. REFERENCE NO.
B-5126


SHEET NO.
X-2

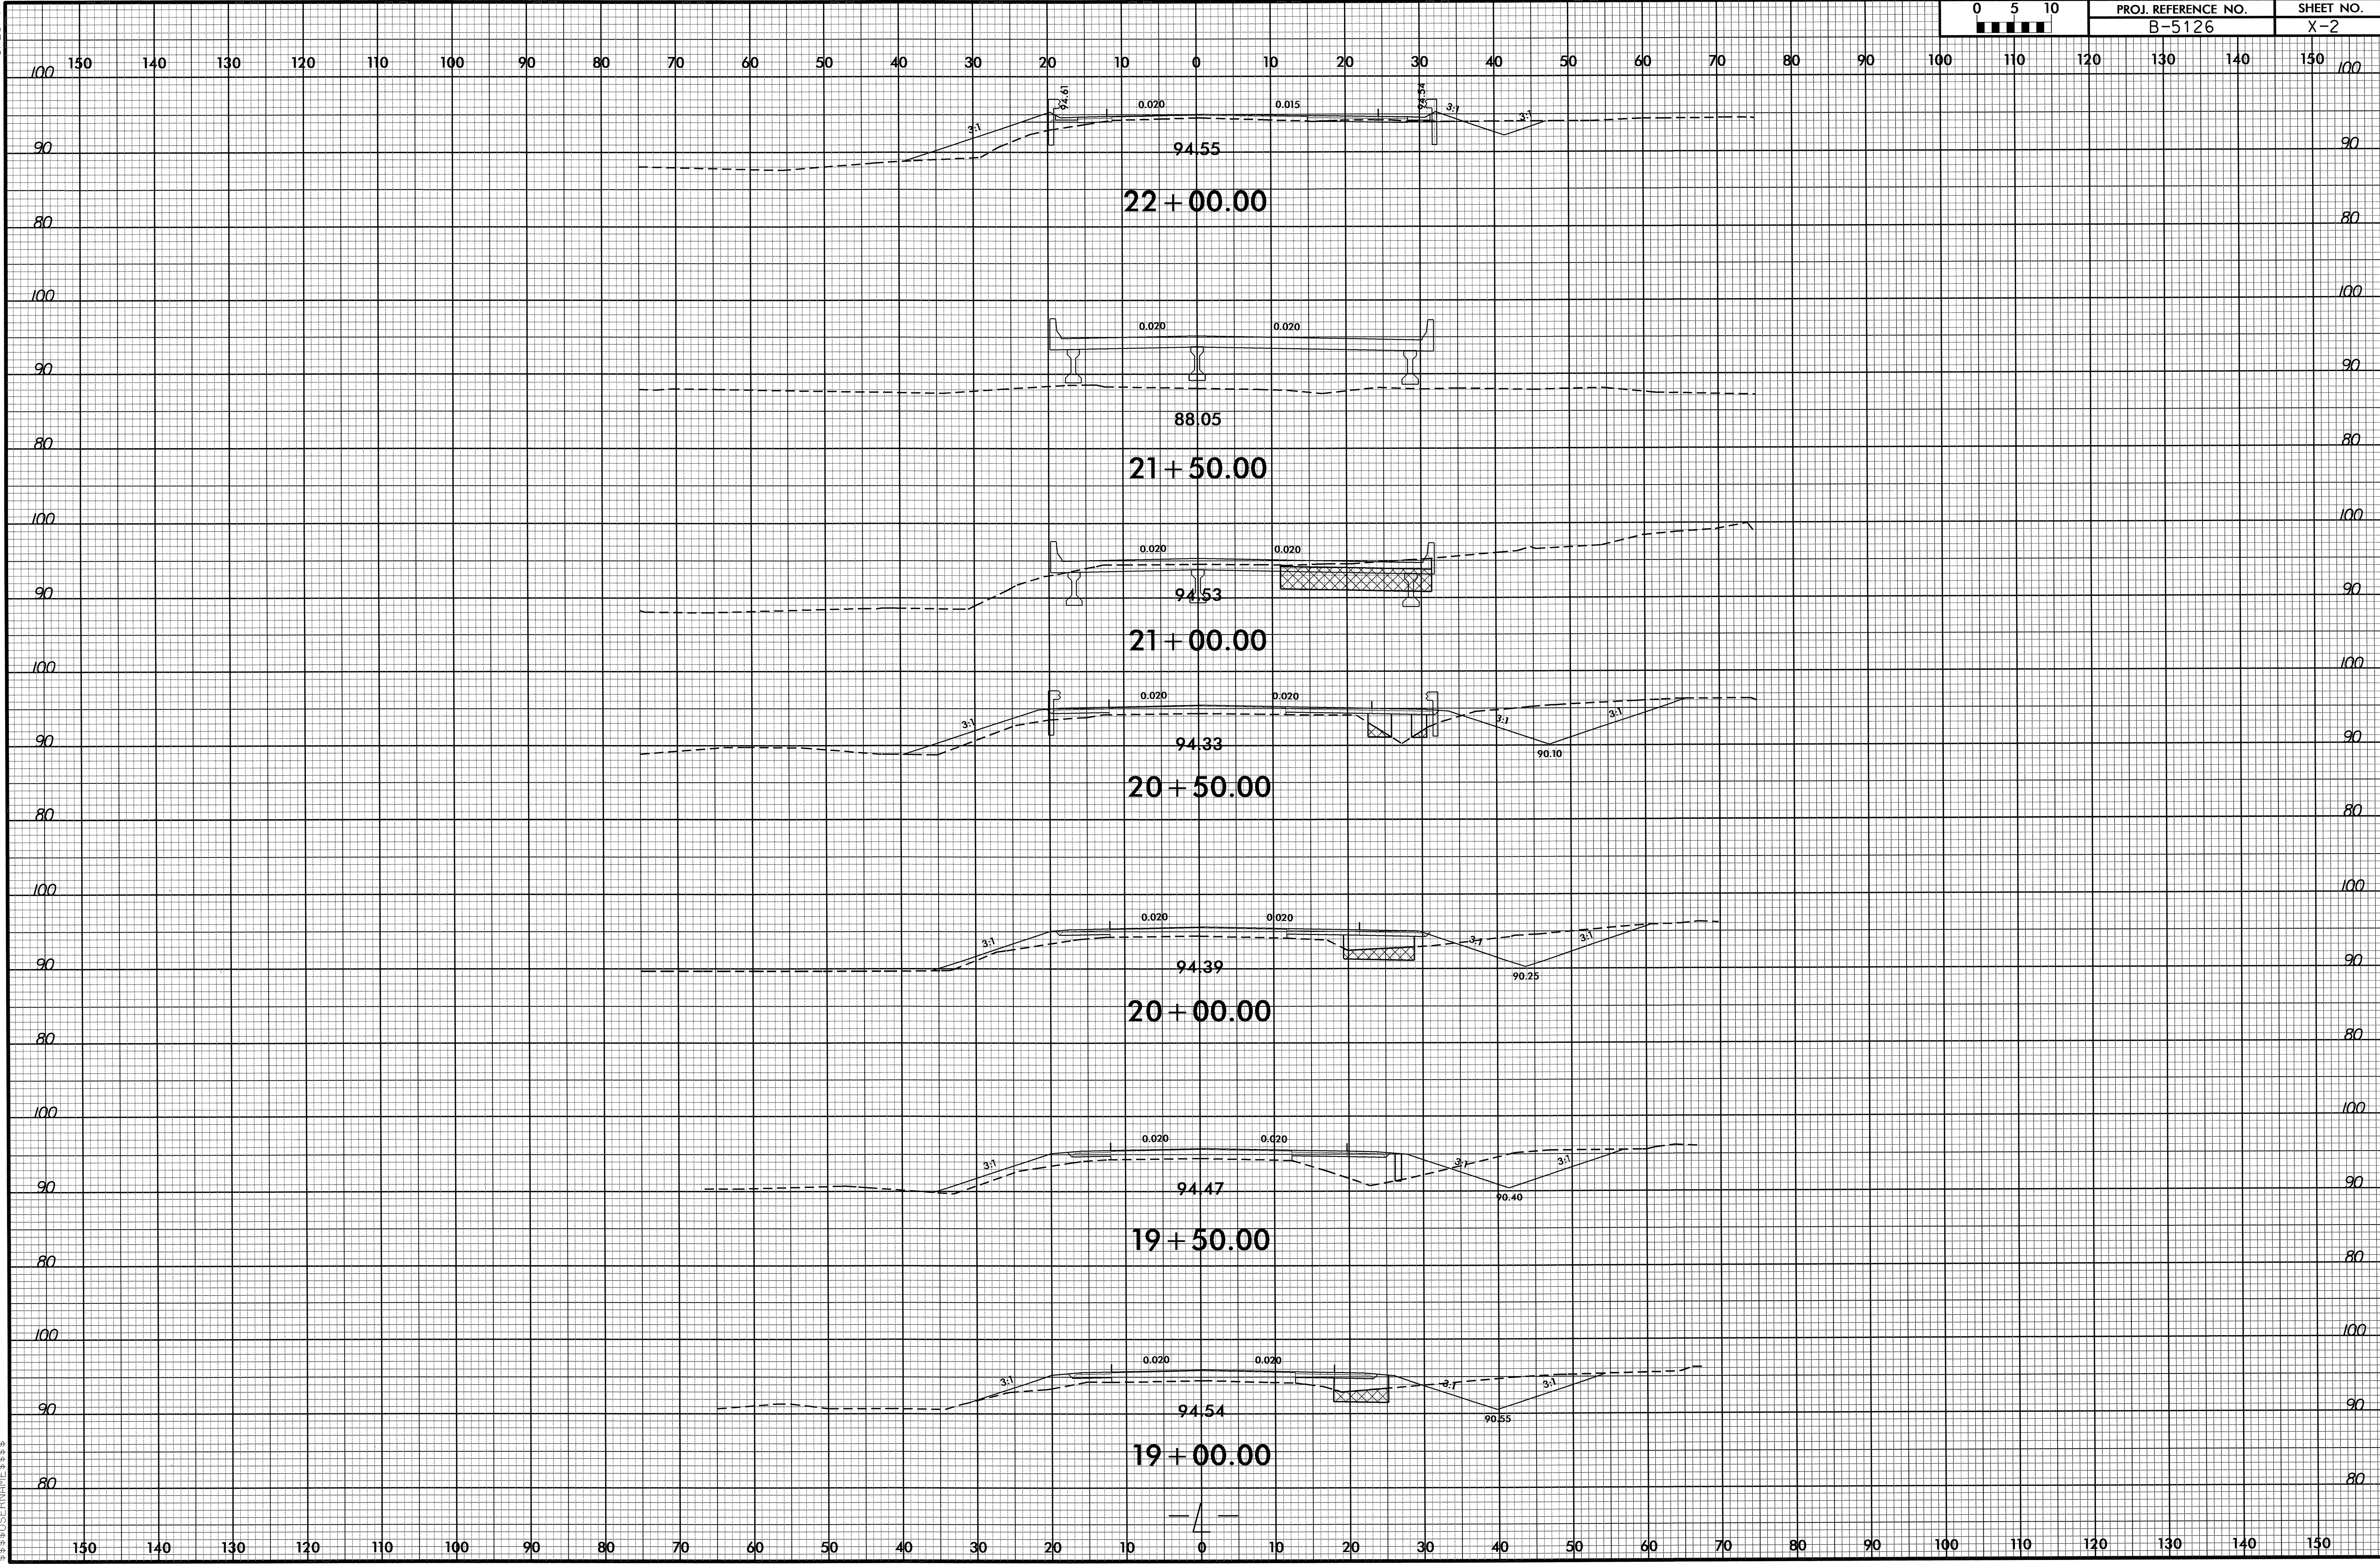

8/23/99

2-MAR-2013 15:51 B-5126_Rdy_.xpl.dgn
6338125592666

8/23/99

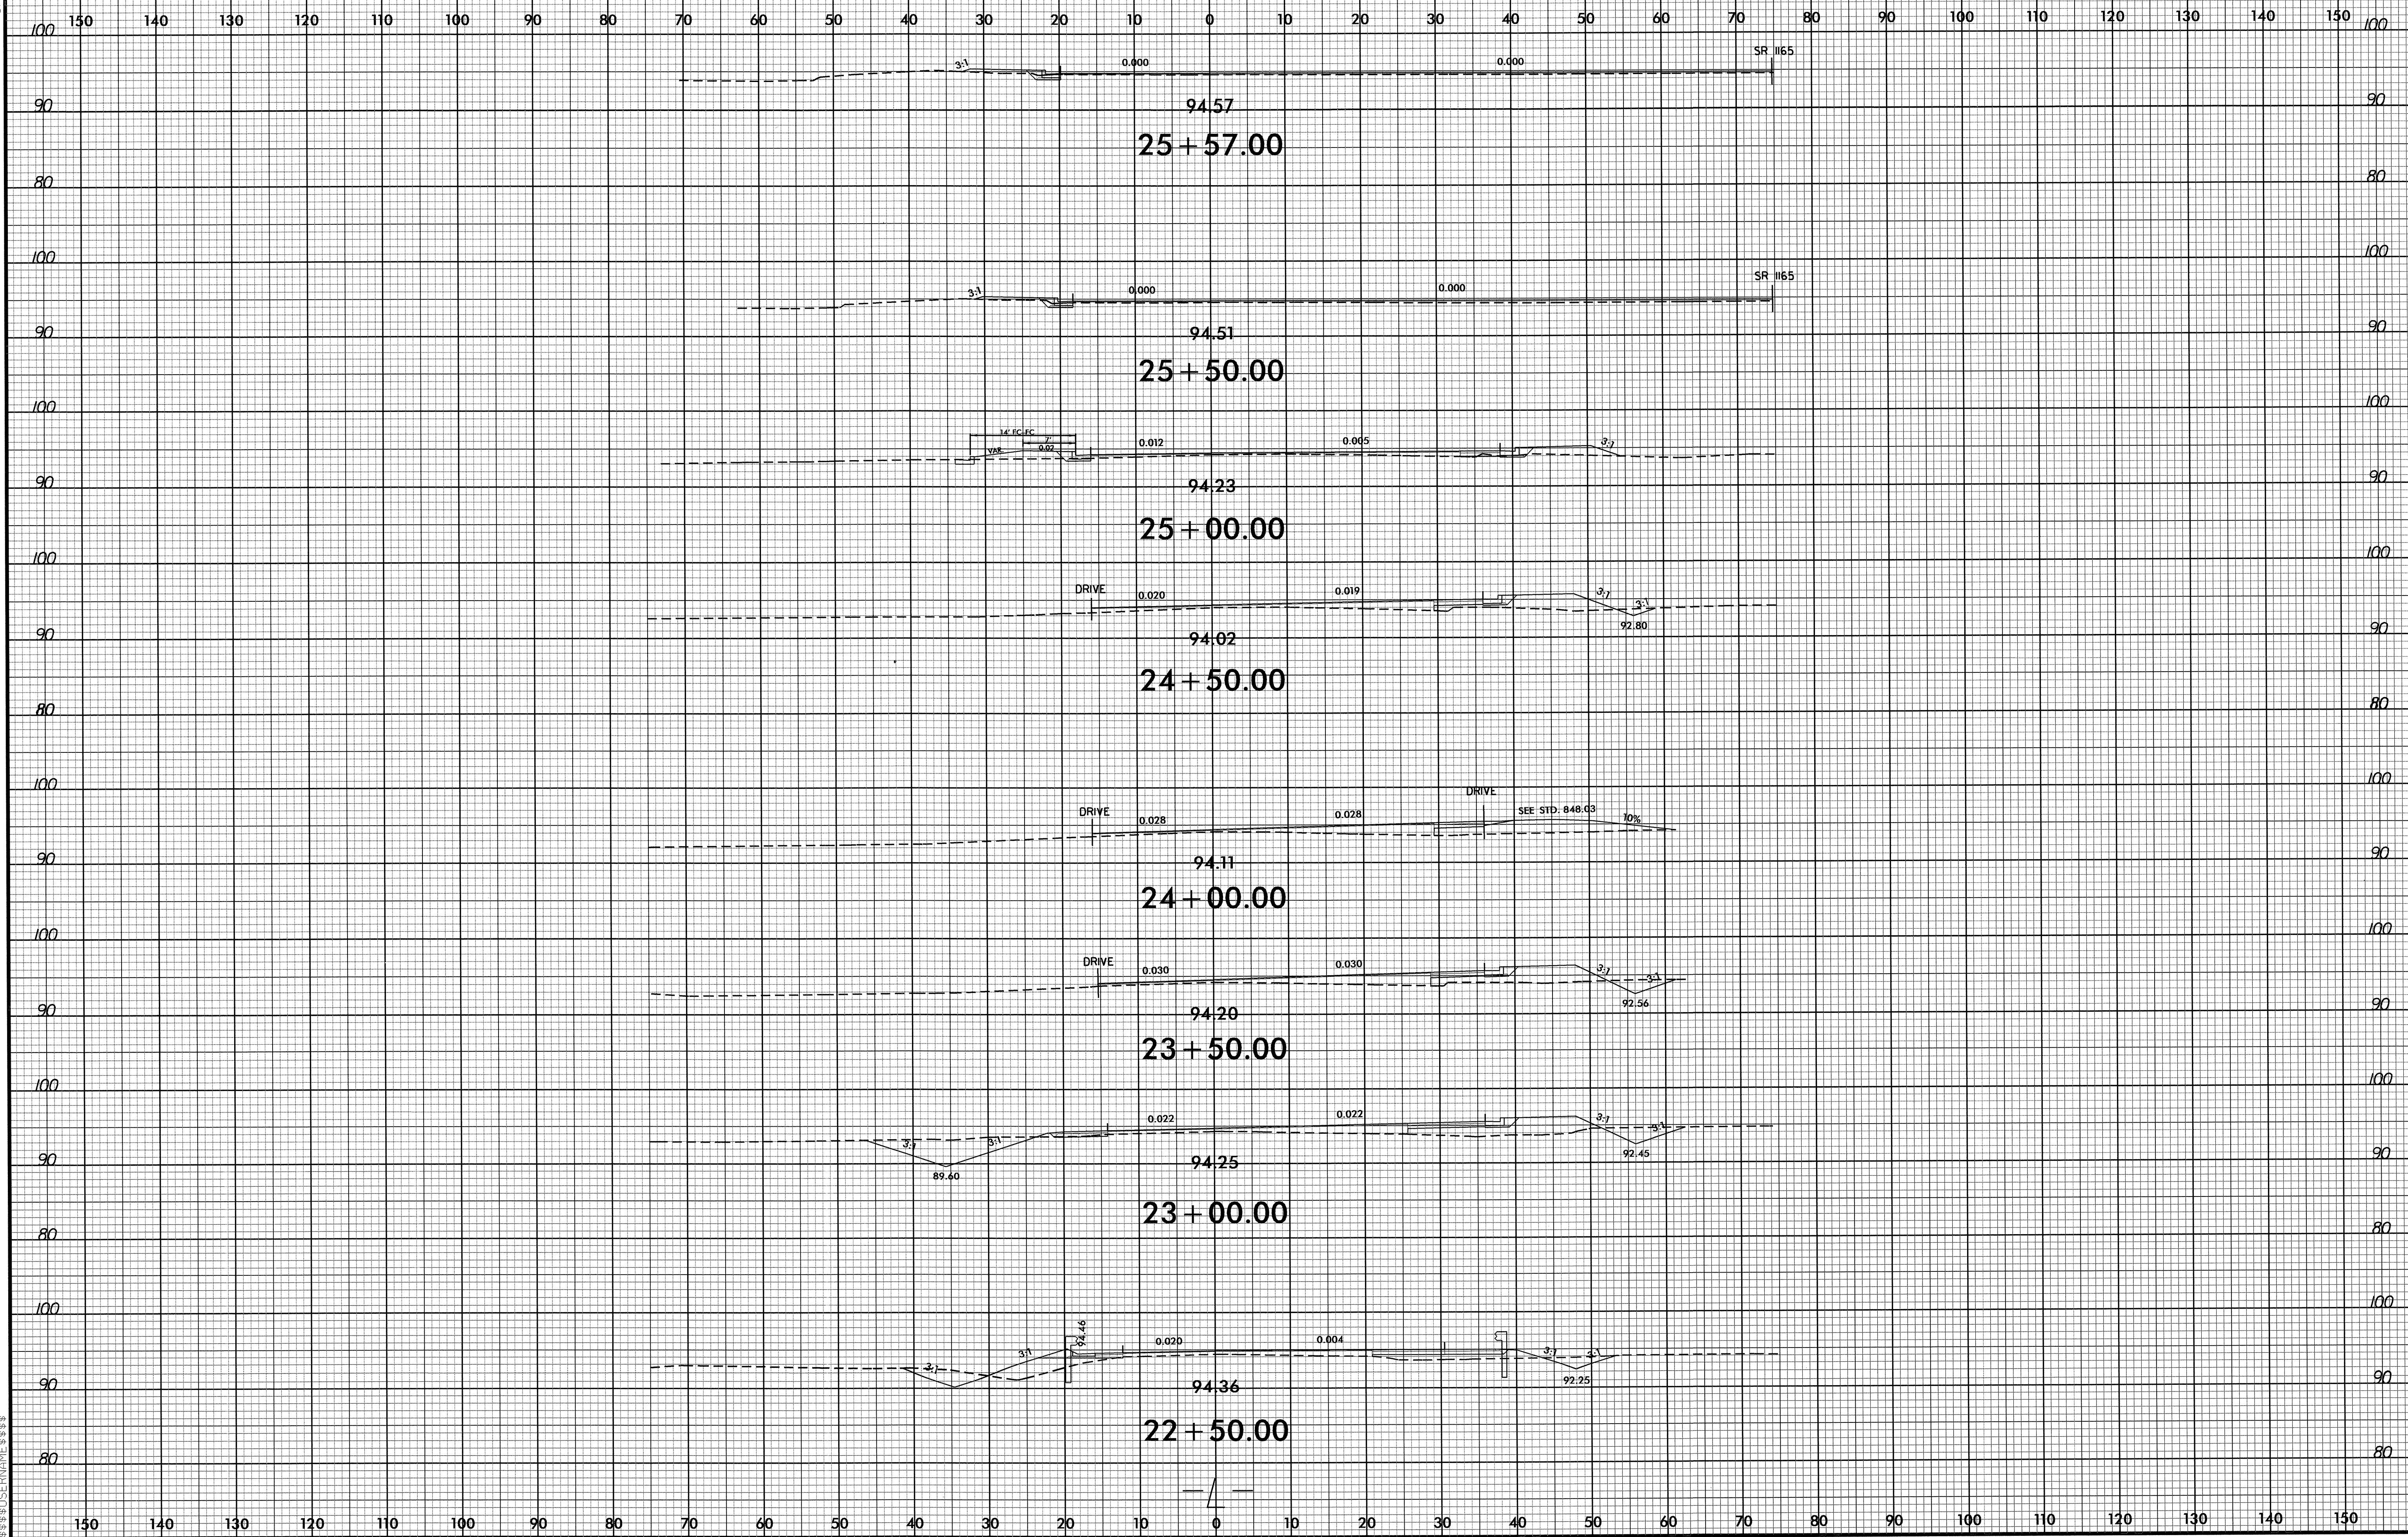

05-APR-2013 16:23 01-F126-R.dwg
 11:50:53 AM
 11/11/13