


09/08/99

TIP PROJECT: B-4957

T.I.P. NO.	SHEET NO.
B-4957	UO-1

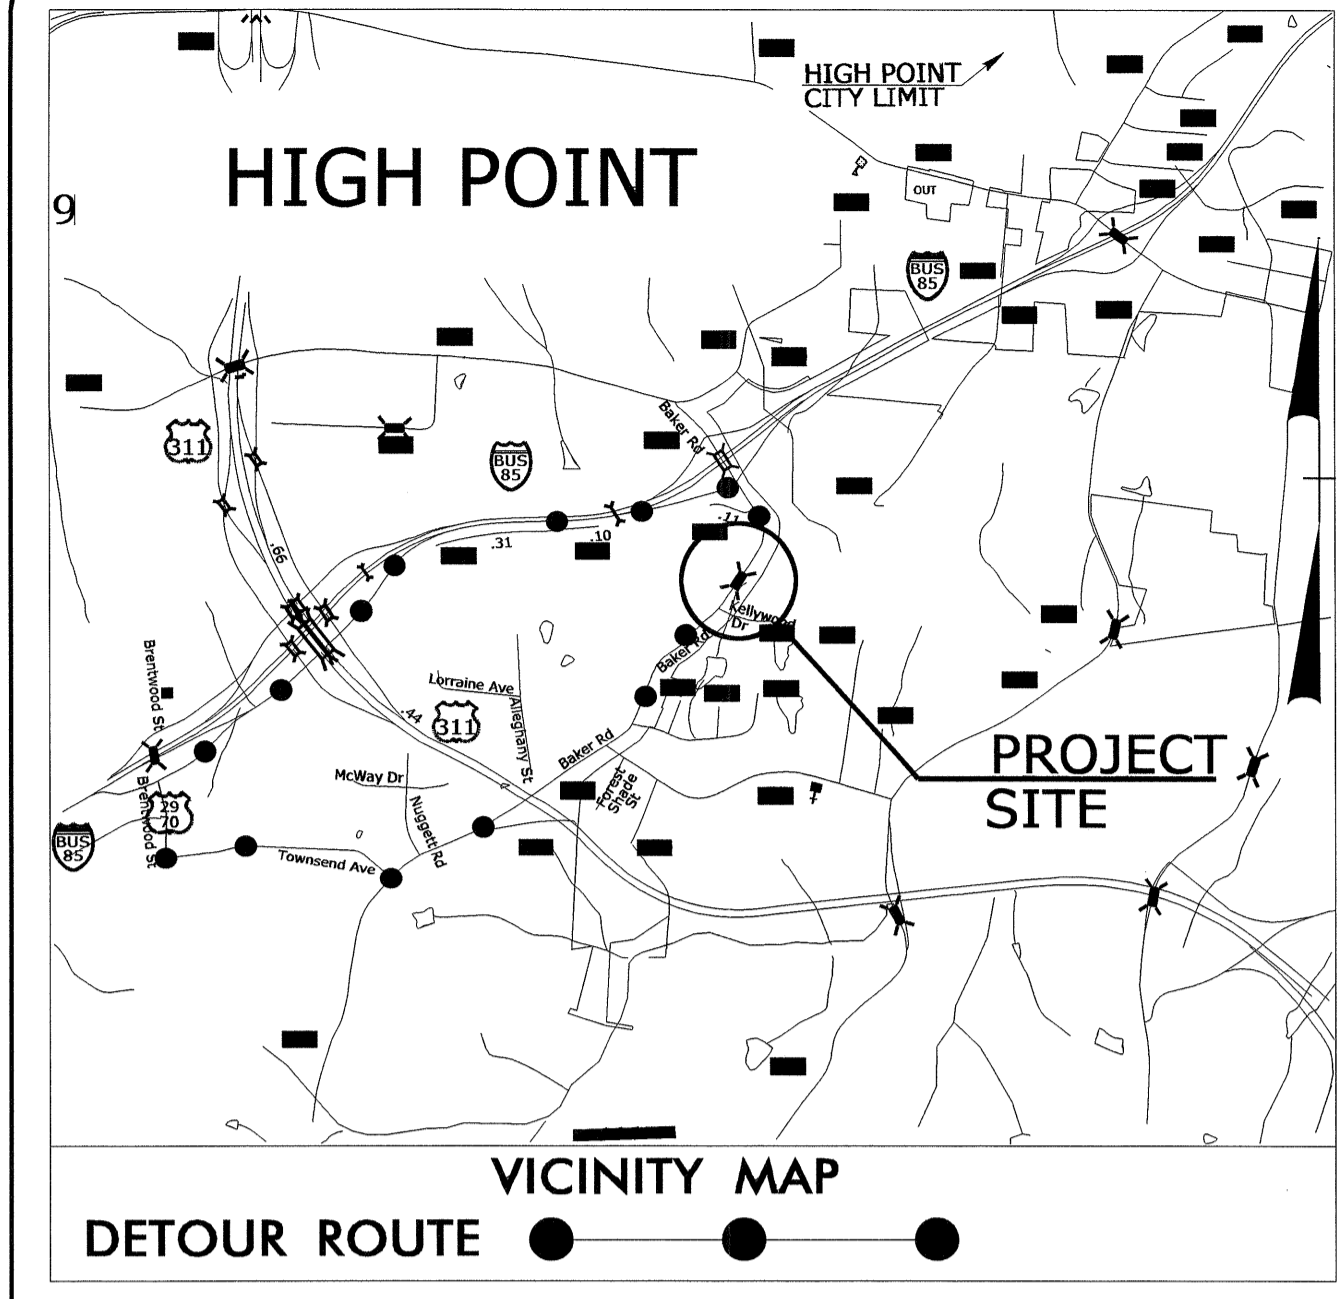


STATE OF NORTH CAROLINA
DIVISION OF HIGHWAYS


**UTILITIES BY OTHERS PLANS
GUILFORD COUNTY**

**LOCATION: BRIDGE #56 OVER RICHLAND CREEK
ON SR 1193 (BAKER ROAD)**

TYPE OF WORK: UTILITY RELOCATION BY OTHERS

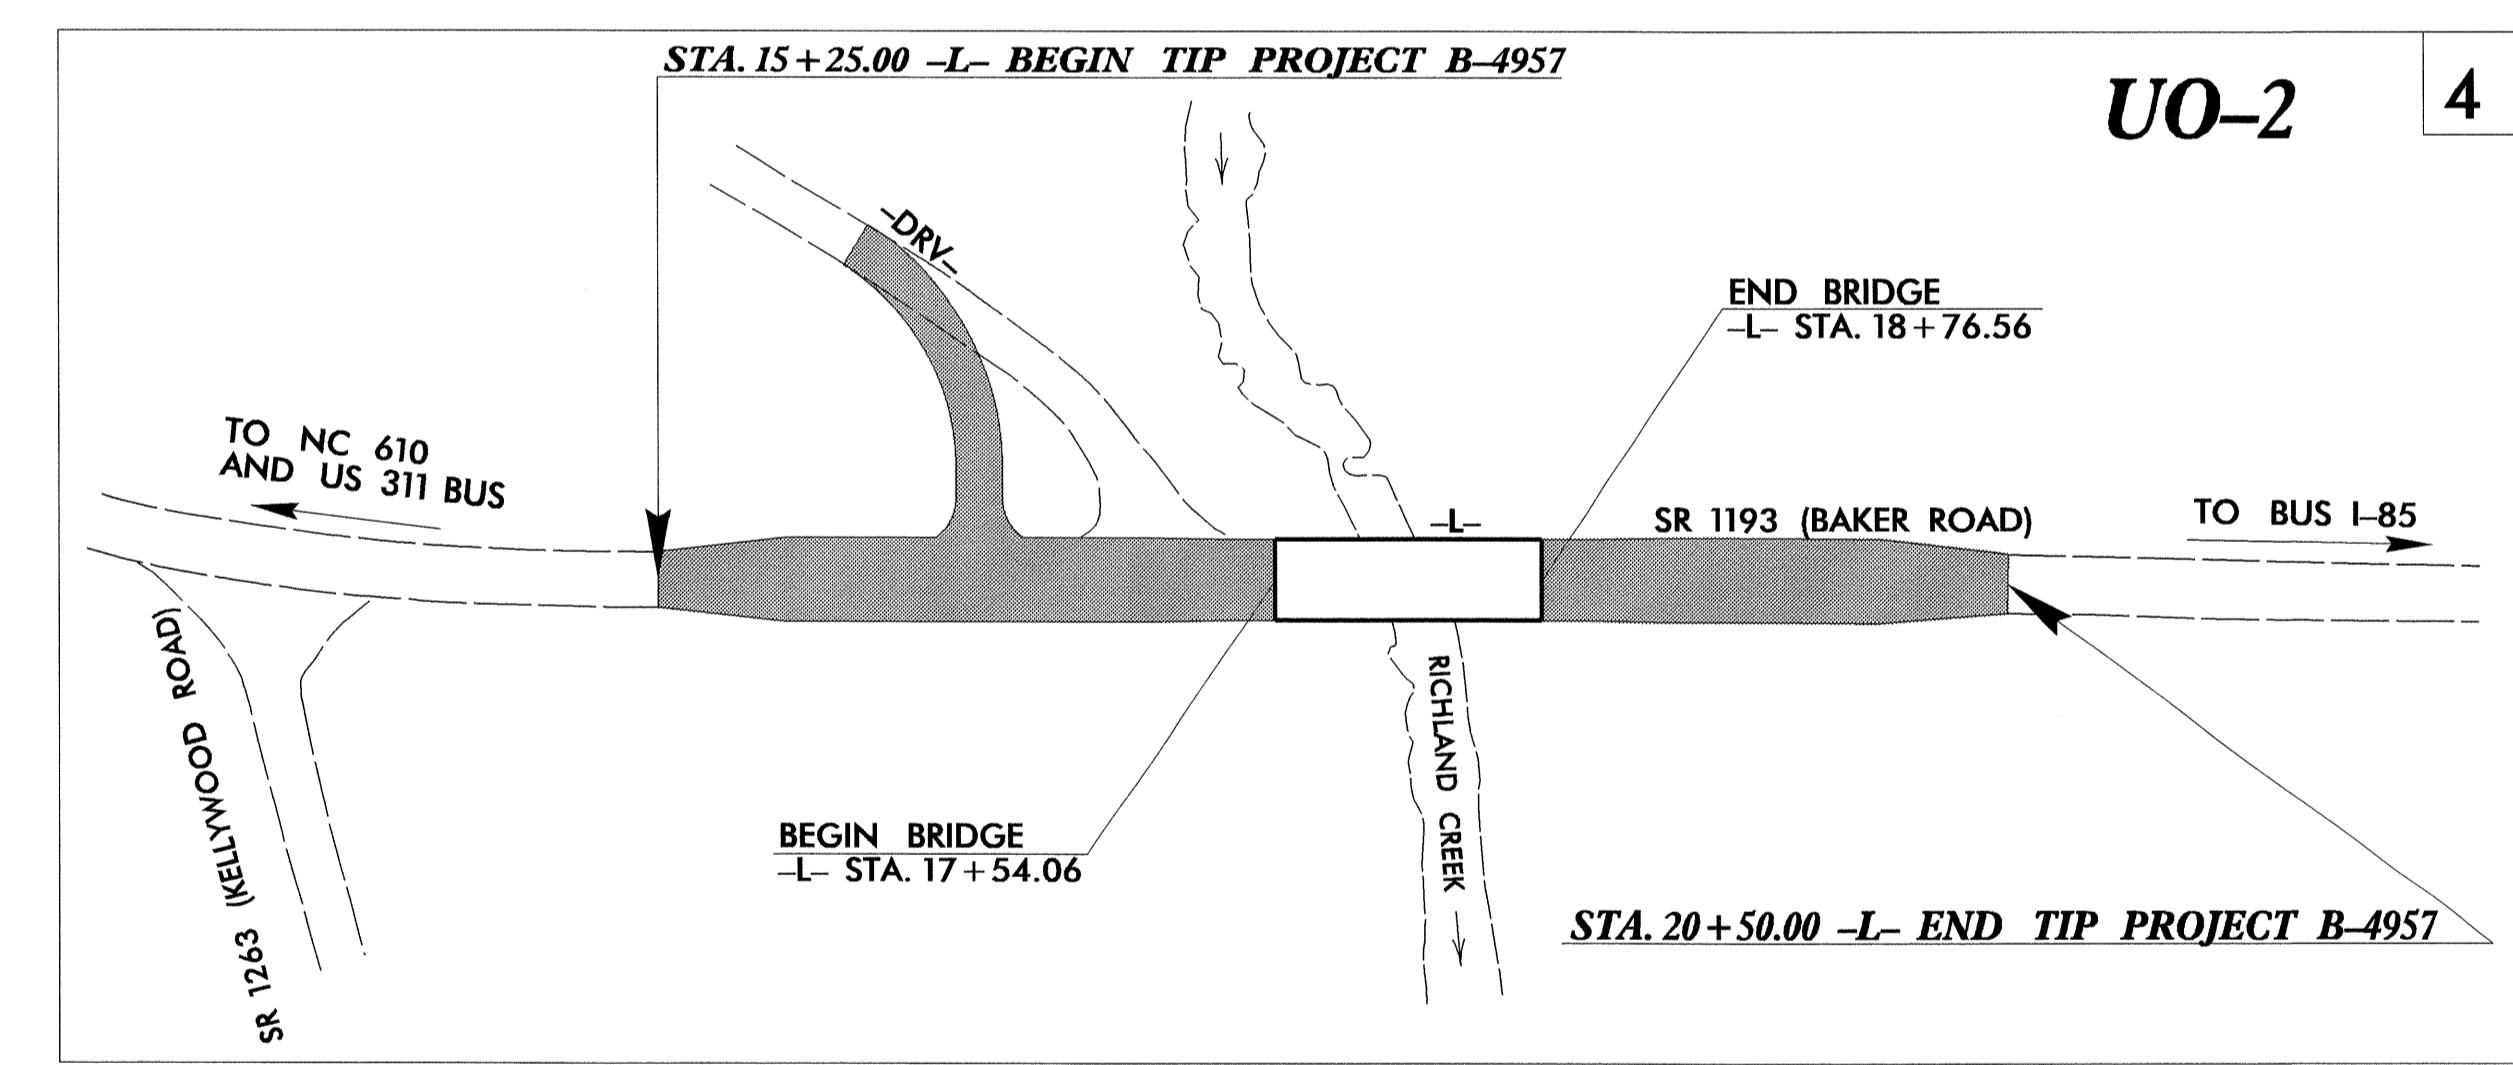

18-FEB-2013 12:56
R:\Utilities\RDY_UH\Proj\B4957_ut_Title_U01.psh.dgn
\$\$\$\$\$USERNAME\$\$\$\$\$

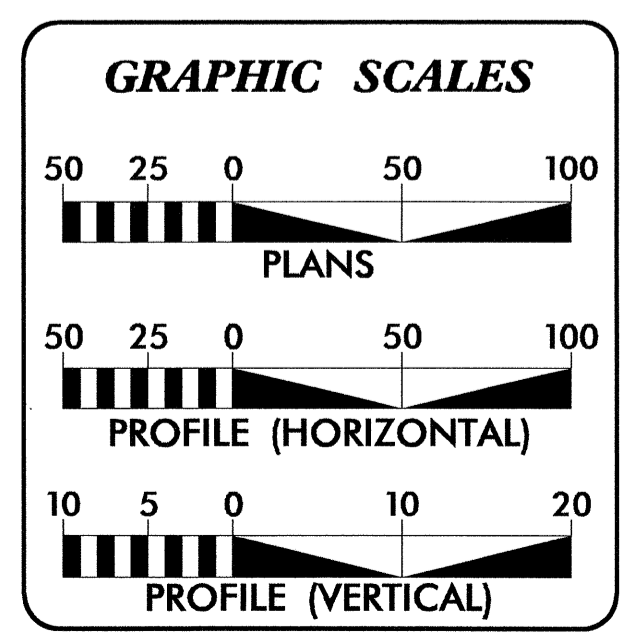

SHEET NO.	DESCRIPTION
UO-1	TITLE SHEET
UO-2	UTILITY BY OTHERS PLAN SHEET

UTILITY OWNERS ON PROJECT
(A) POWER TRANSMISSION - DUKE ENERGY
(B) POWER TRANSMISSION - CITY OF HIGH POINT
(C) POWER DISTRIBUTION - CITY OF HIGH POINT
(D) WATER AND SANITARY SEWER - CITY OF HIGH POINT
(E) TELEPHONE - NORTH STATE COMMUNICATIONS
(F) CABLE TV - TIME WARNER CABLE

PREPARED IN THE OFFICE OF:
**DIVISION OF HIGHWAYS
UTILITIES UNIT
UTILITIES ENGINEERING**


1591 MAIL SERVICES CENTER
RALEIGH NC 27699-1591
PHONE (919) 707-6690
FAX (919) 250-4151

<u>Roger Worthington, P.E.</u>	UTILITIES SECTION ENGINEER
<u>Steve McKee, P.E.</u>	UTILITIES SQUAD LEADER PROJECT ENGINEER
<u>John Nigro, P.E.</u>	UTILITIES PROJECT DESIGNER

UTILITIES BY OTHERS

NOTE:
ALL PROPOSED UTILITY WORK
SHOWN ON THIS SHEET WILL
BE DONE BY OTHERS

5/14/99

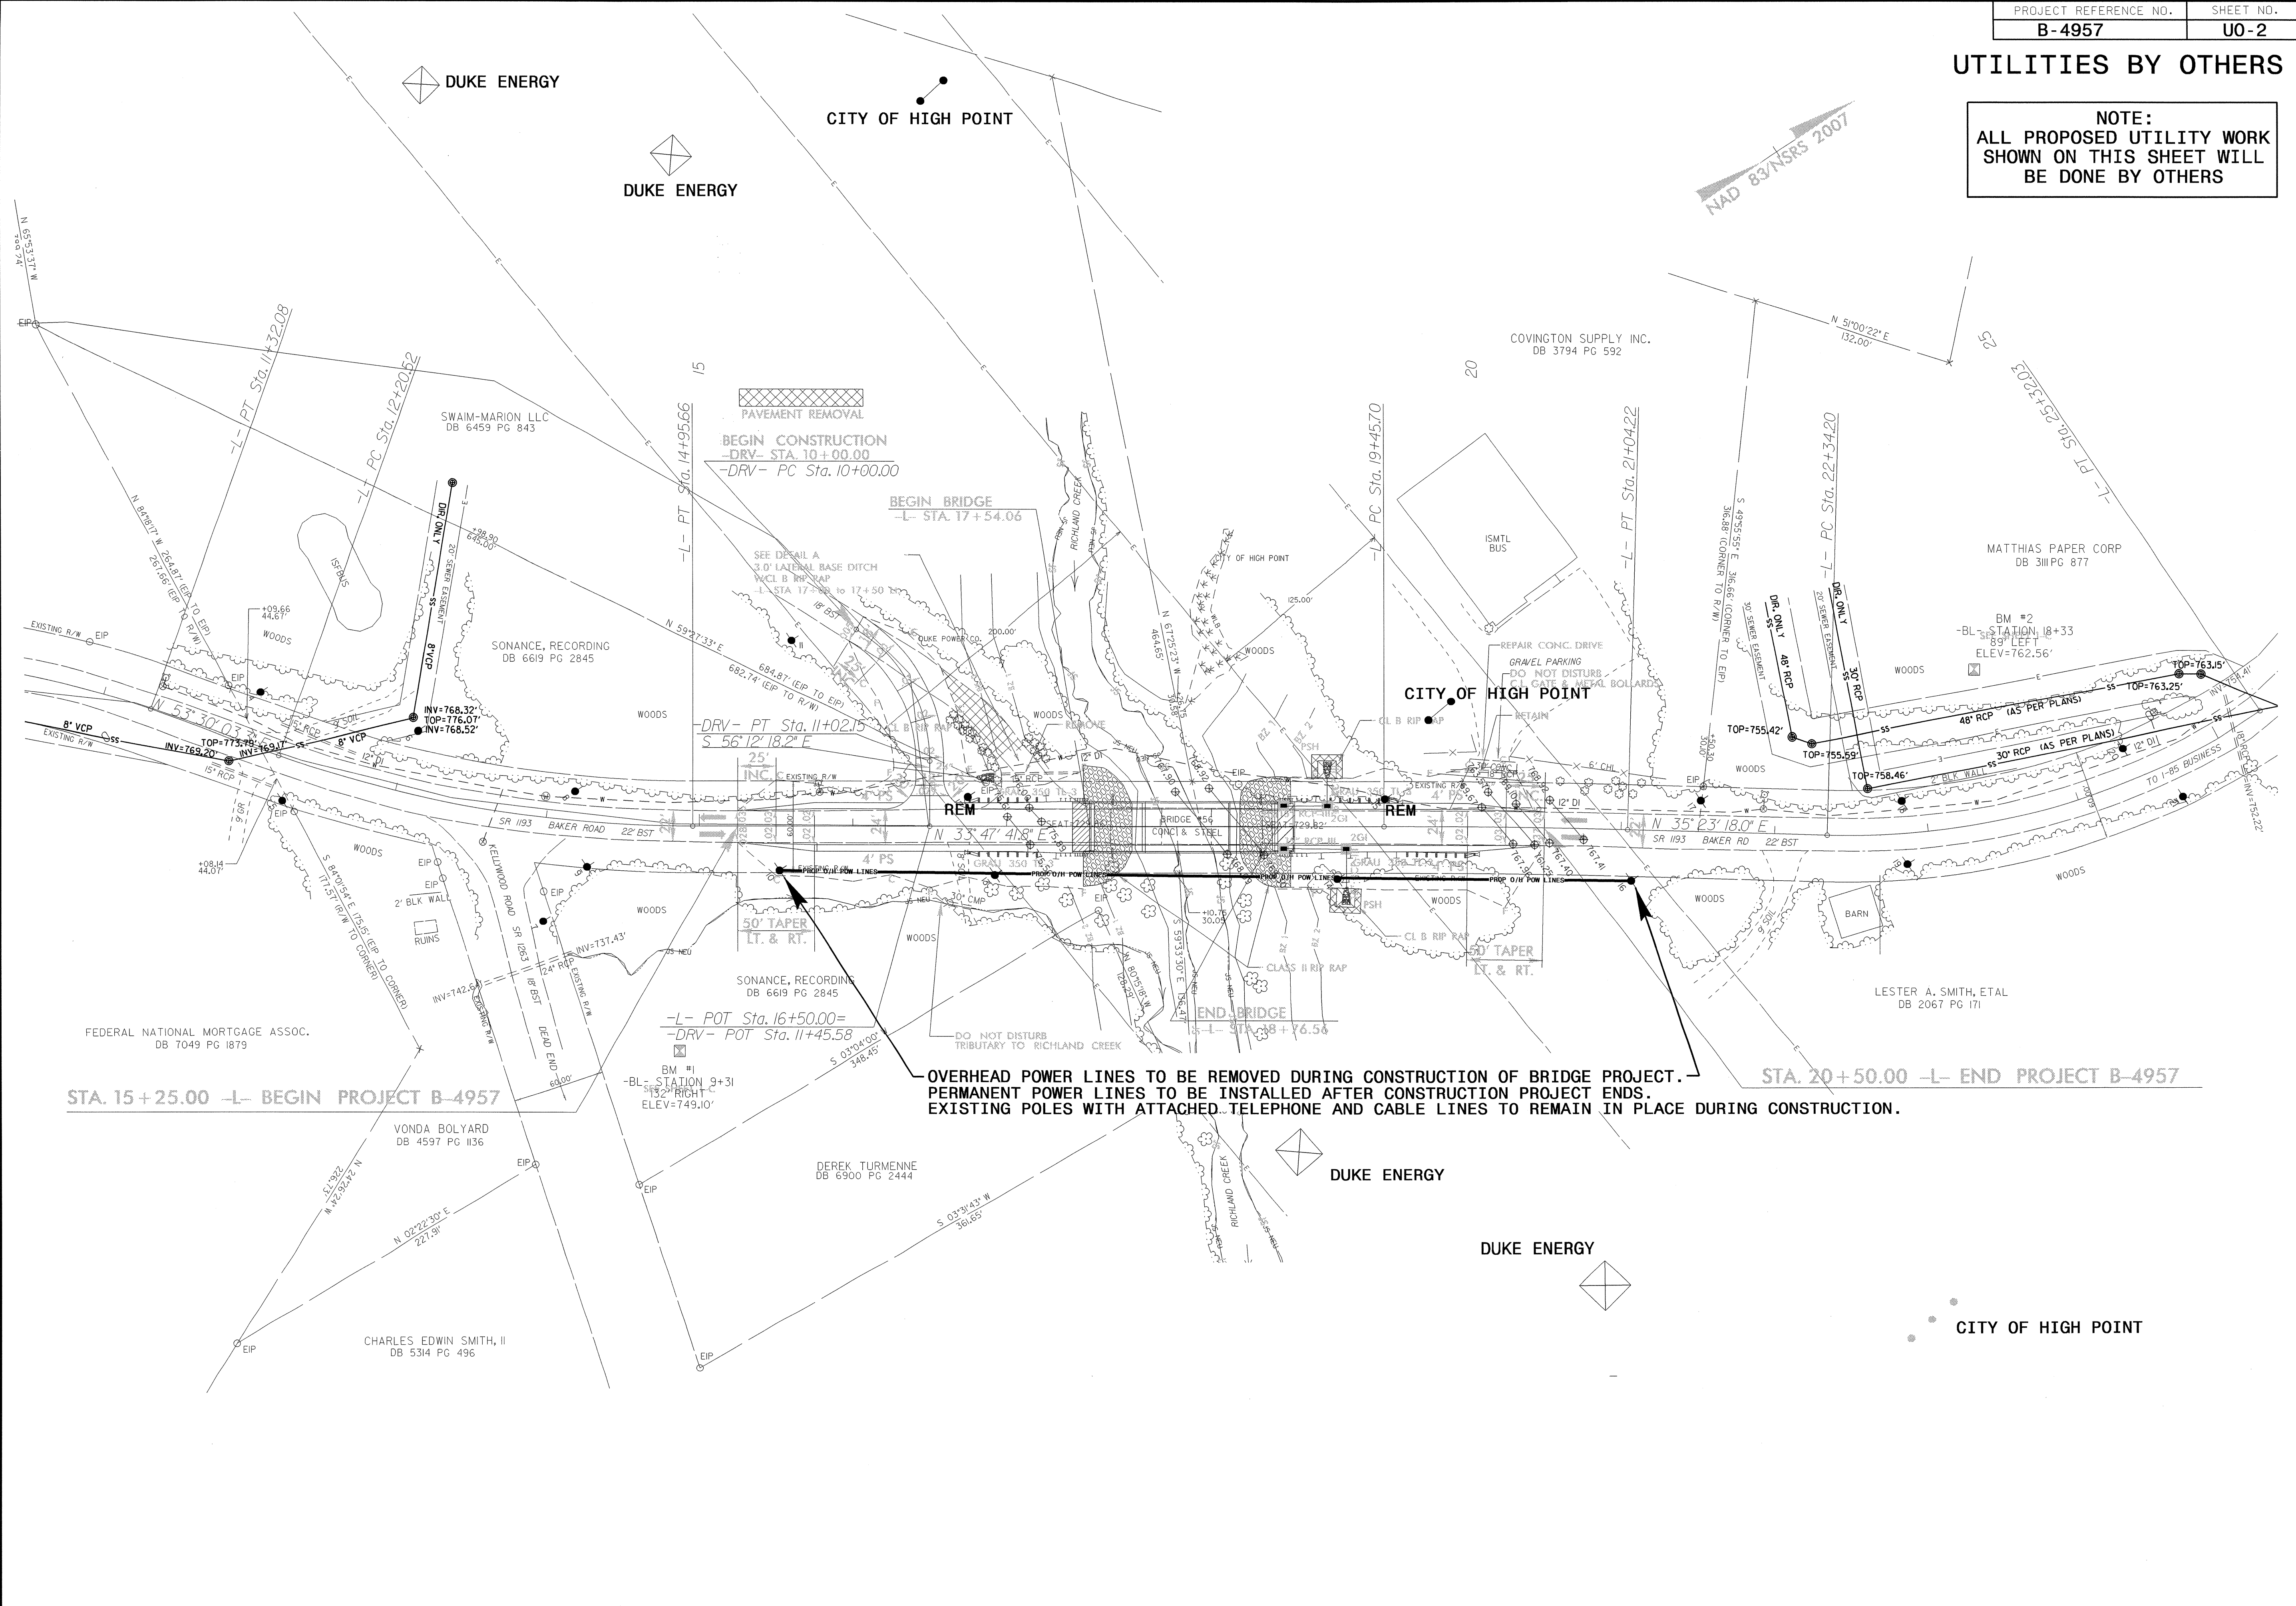

**OVERHEAD POWER LINES TO BE REMOVED DURING CONSTRUCTION OF BRIDGE PROJECT.
PERMANENT POWER LINES TO BE INSTALLED AFTER CONSTRUCTION PROJECT ENDS.
EXISTING POLES WITH ATTACHED TELEPHONE AND CABLE LINES TO REMAIN IN PLACE DURING CONSTRUCTION.**

R:\Utilities\Richland\B4957_U0-2-ps-h.dgn
 18-FEB-2013 14:05
 R:\Utilities\Richland\B4957_U0-2-ps-h.dgn