

TIP NO. R-2633BB	SHEET NO. PMP-1A
APPROVED: <i>Sto Miller</i>	
DATE: 5-2-13	
SEAL	

-L- STA. 447+24.07
END STATE PROJECT
(R-2633BB)

SEABOARD
COAST LINE
R.R.


TO US 117

-Y1- (R-2633CA)
US 421 &
NC 133

SUTTON STEAM PLANT RD.

CEDAR HILL RD.
SR 1430

-L- STA. 292+00.00
BEGIN STATE PROJECT
(R-2633BB)

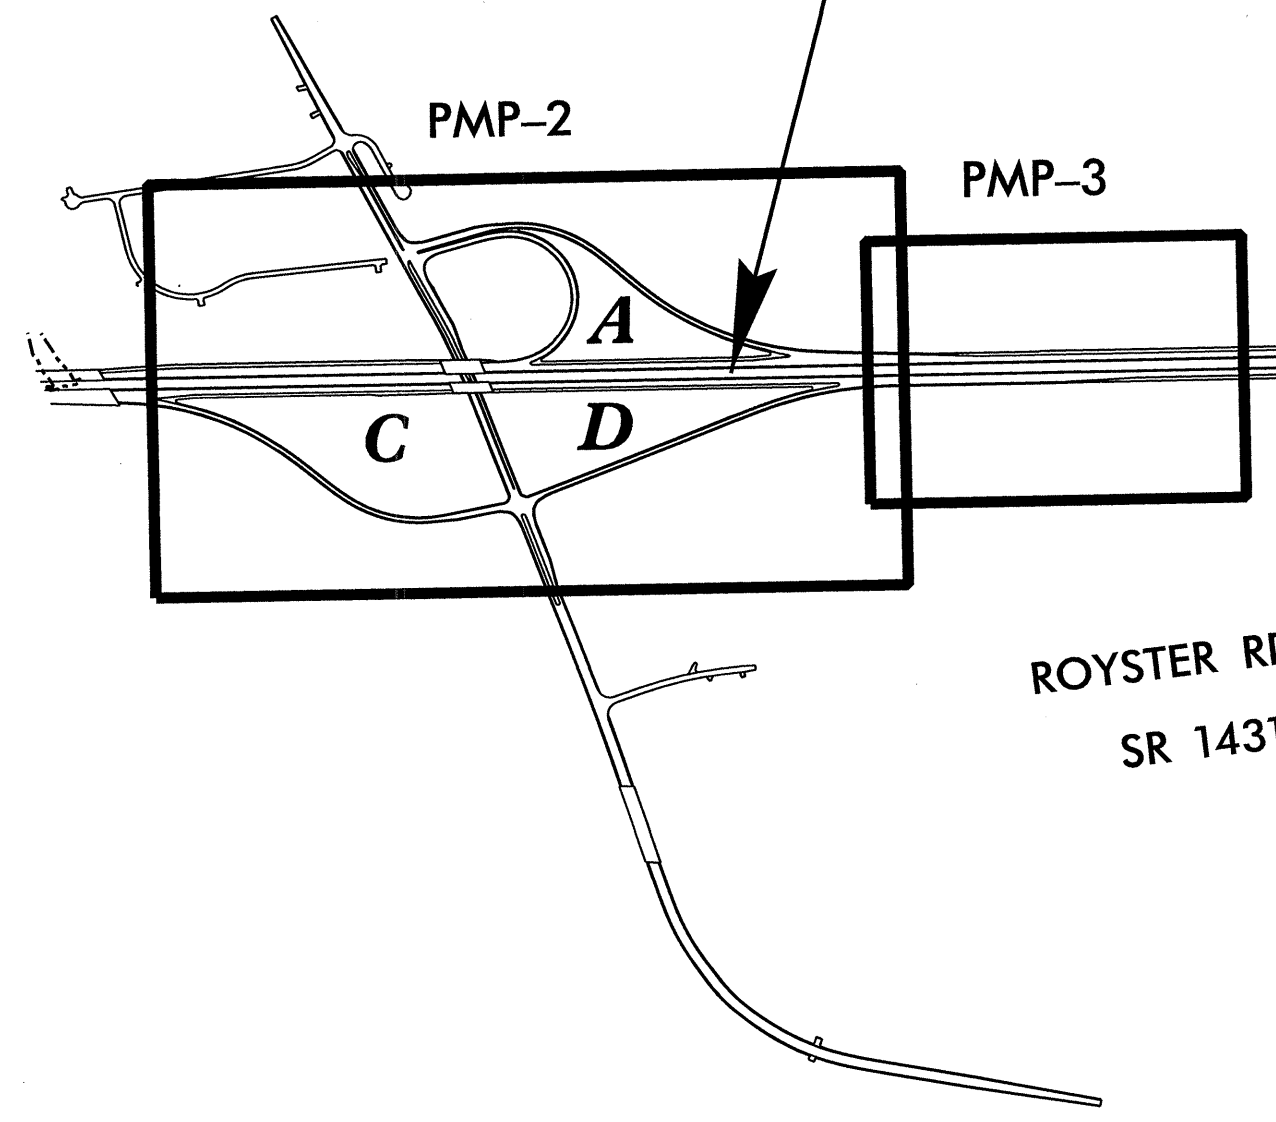

ROYSTER RD.
SR 1431

CAPE
FEAR
RIVER

BRUNSWICK
COUNTY


NEW
HANOVER
COUNTY


\$\$\$\$\$SYTIME\$\$\$\$\$
\$\$\$\$\$C\$\$\$\$\$
\$\$\$\$\$DONS\$\$\$\$\$
\$\$\$\$\$SERNAME\$\$\$\$\$

SEPI
ENGINEERING &
CONSTRUCTION

1025 Wade Avenue
Raleigh, NC 27605
Tel: 919-789-9977
Fax: 919-789-9591
License: C-2197

PAVEMENT MARKING DETAIL

TIP NO. R-2633BB	SHEET NO. PMP-2
APPROVED: <i>Sto Miller</i>	
DATE: 5-2-13	
SEAL	
	

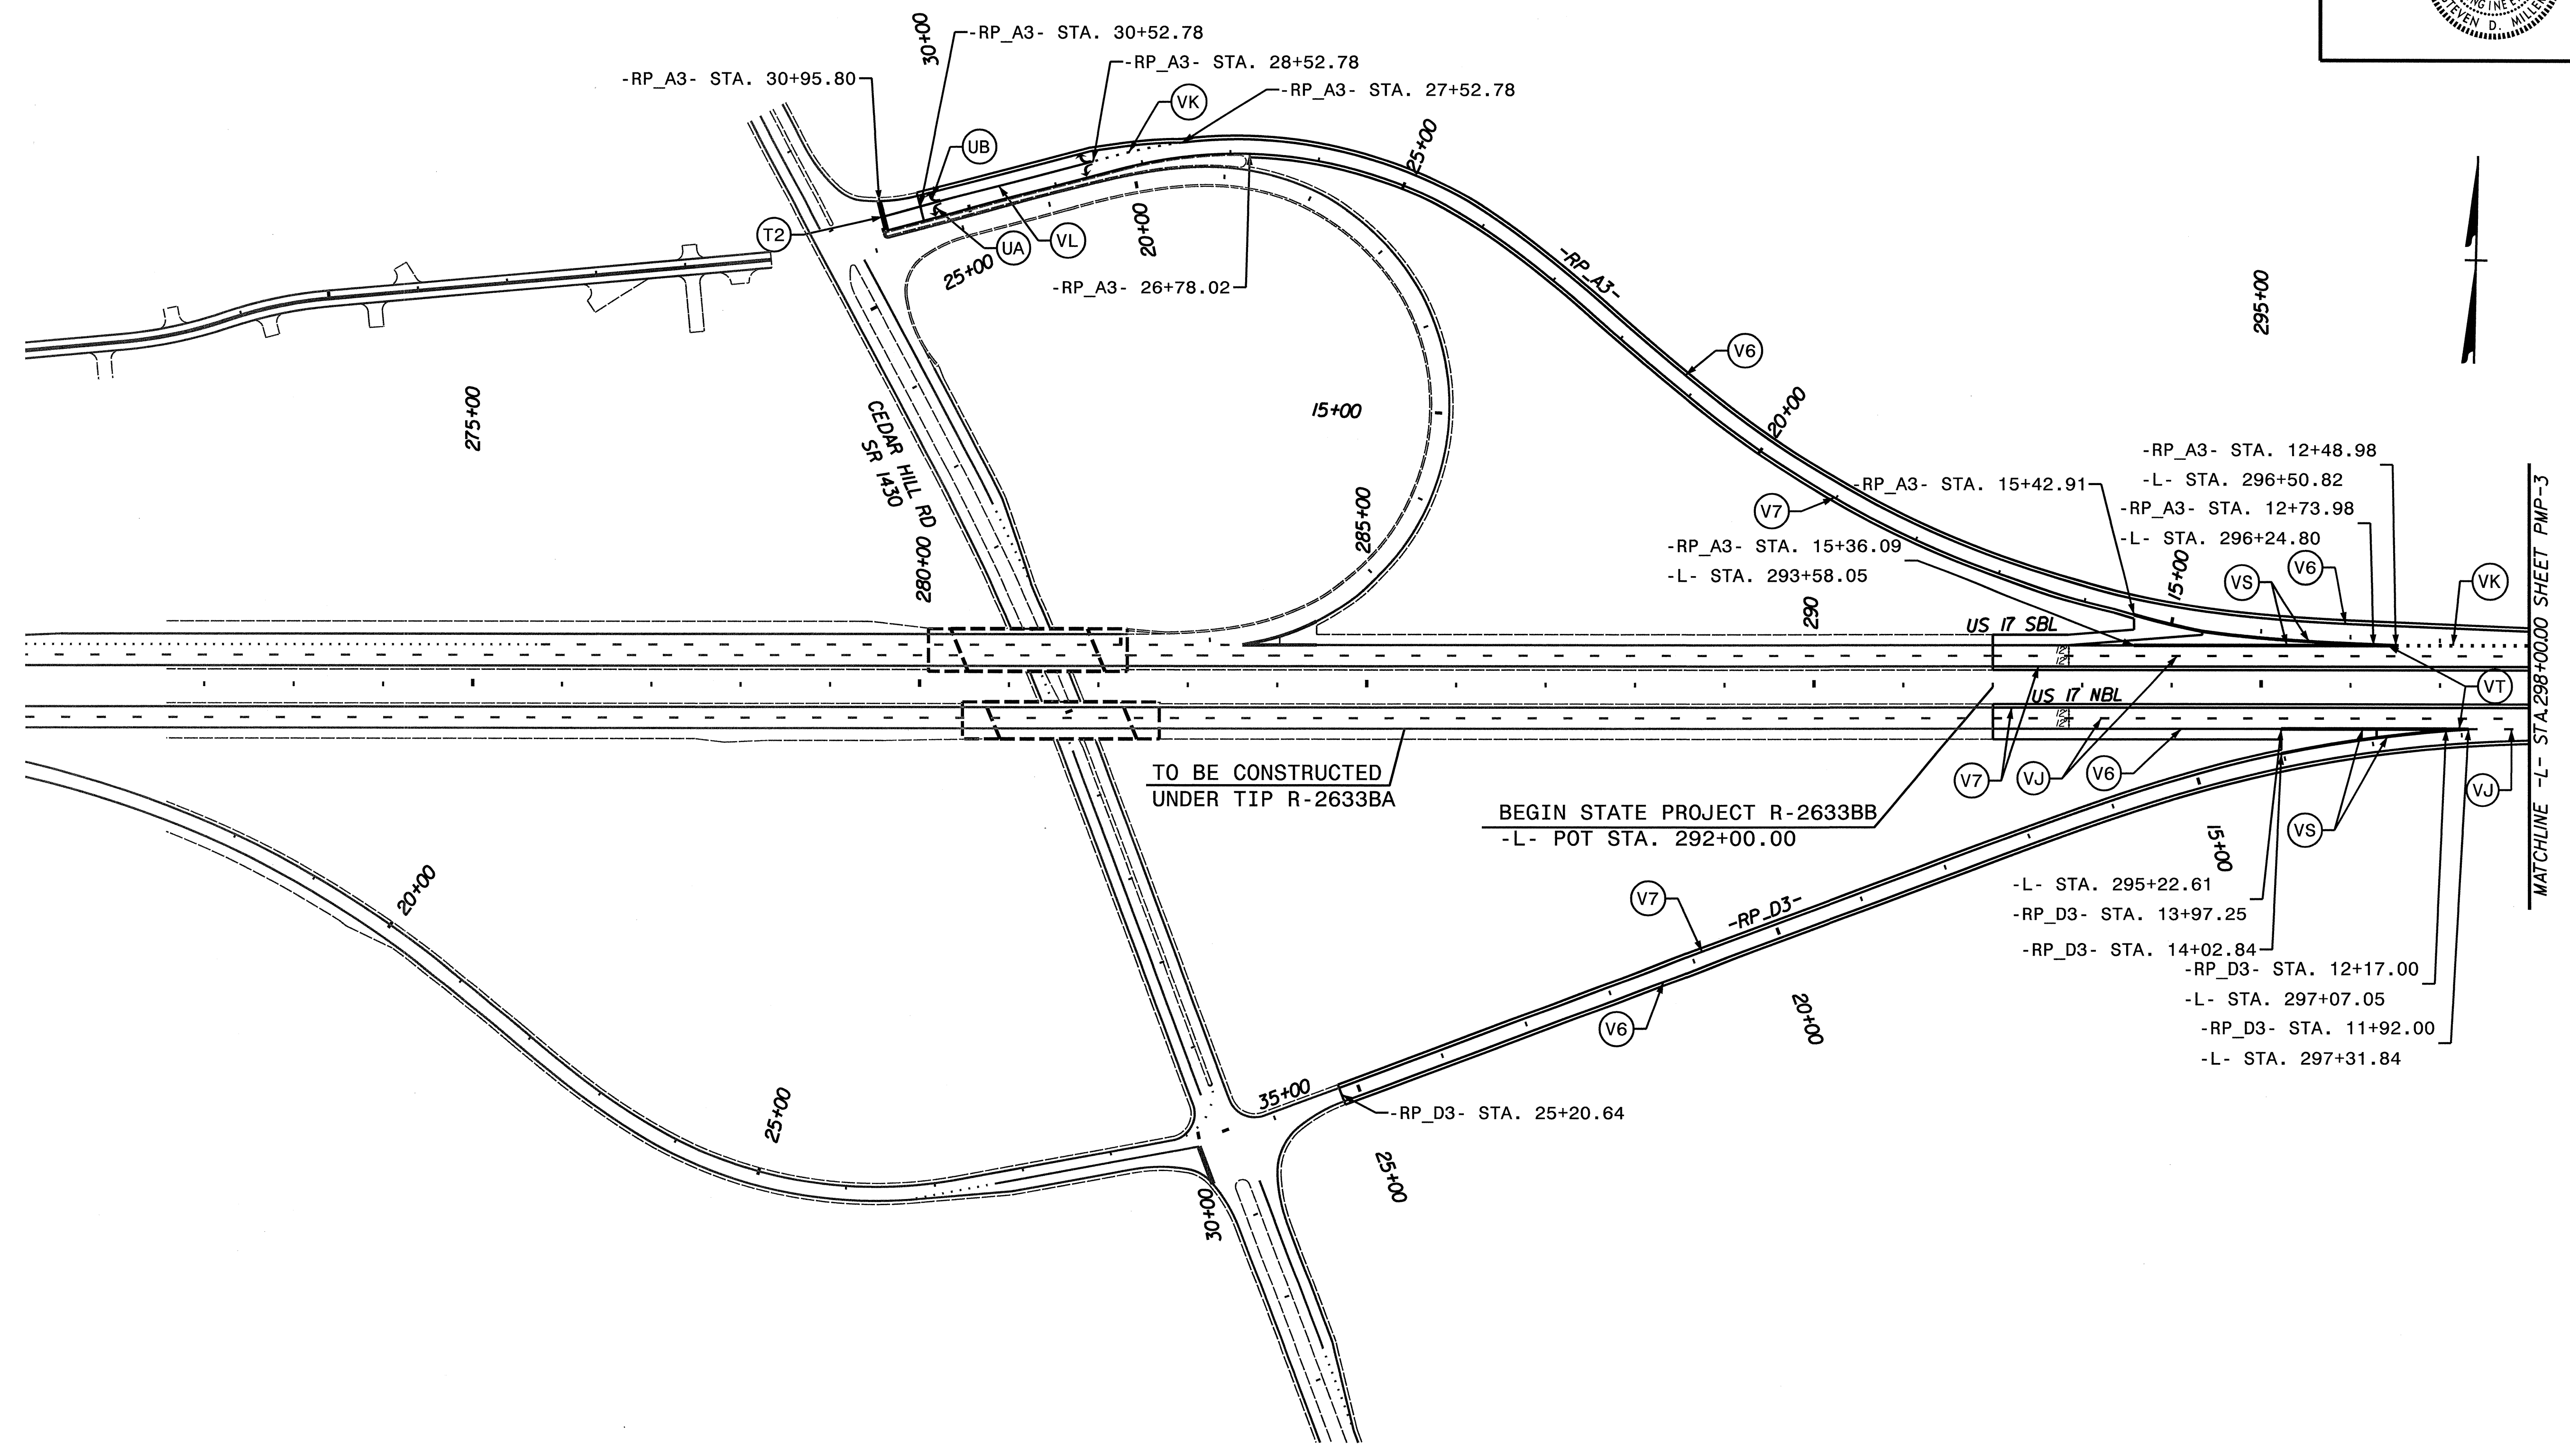


 SYSTEM TIME #####
 2013 05 02 10:00:00
 USER NAME #####
 #####

SEPI
 ENGINEERING & CONSTRUCTION

1025 Wade Avenue
 Raleigh, NC 27605
 Tel: 919-789-9977
 Fax: 919-789-9591
 License: C-2197

PAVEMENT MARKING DETAIL

TIP NO. R-2633BB	SHEET NO. PMP-3
APPROVED: <i>St. Miller</i>	
DATE: 5-2-13	
SEAL	

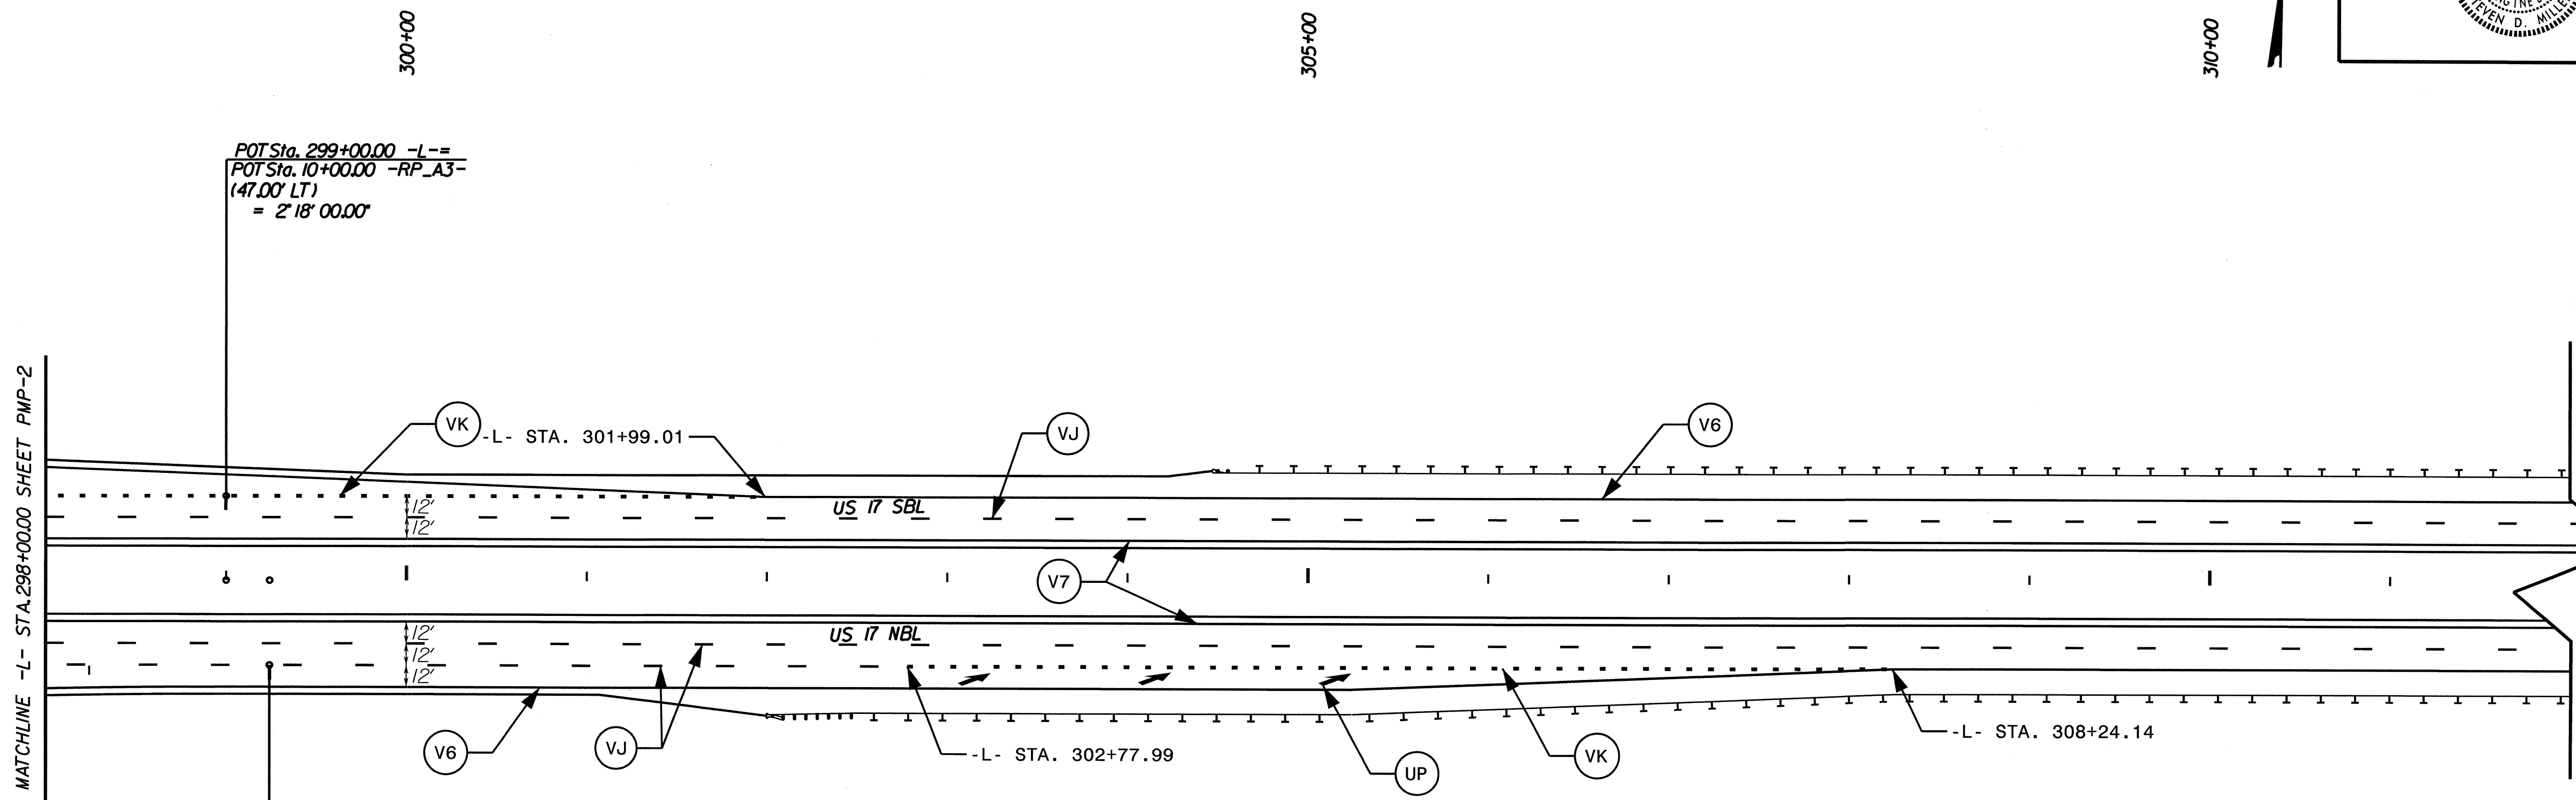

POT Sta. 299+00.00 -L- =
 POT Sta. 10+00.00 -RP_A3-
 (47.00' LT)
 = 2' 18" 00.00"

ST Sta. 299+24.14 -L- =
 ST Sta. 10+00.00 -RP_D3-
 (47.00' RT)

MATCHLINE -L- STA. 298+00.00 SHEET PMP-2



BREAKLINE -L- STA. 311+50.00 SHEET PMP-4

\$\$\$\$\$SYTIME\$\$\$\$\$
 \$\$\$\$DDON\$\$\$\$\$
 \$\$\$\$USERNAM\$\$\$\$\$

SEPI ENGINEERING & CONSTRUCTION
 1025 Wade Avenue
 Raleigh, NC 27605
 Tel: 919-789-9977
 Fax: 919-789-9591
 License: C-2197

PAVEMENT MARKING DETAIL

TIP NO.	SHEET NO.
R-2633BB	PMP-5
APPROVED: <i>St. Miller</i>	
DATE: 5-2-13	
SEAL	

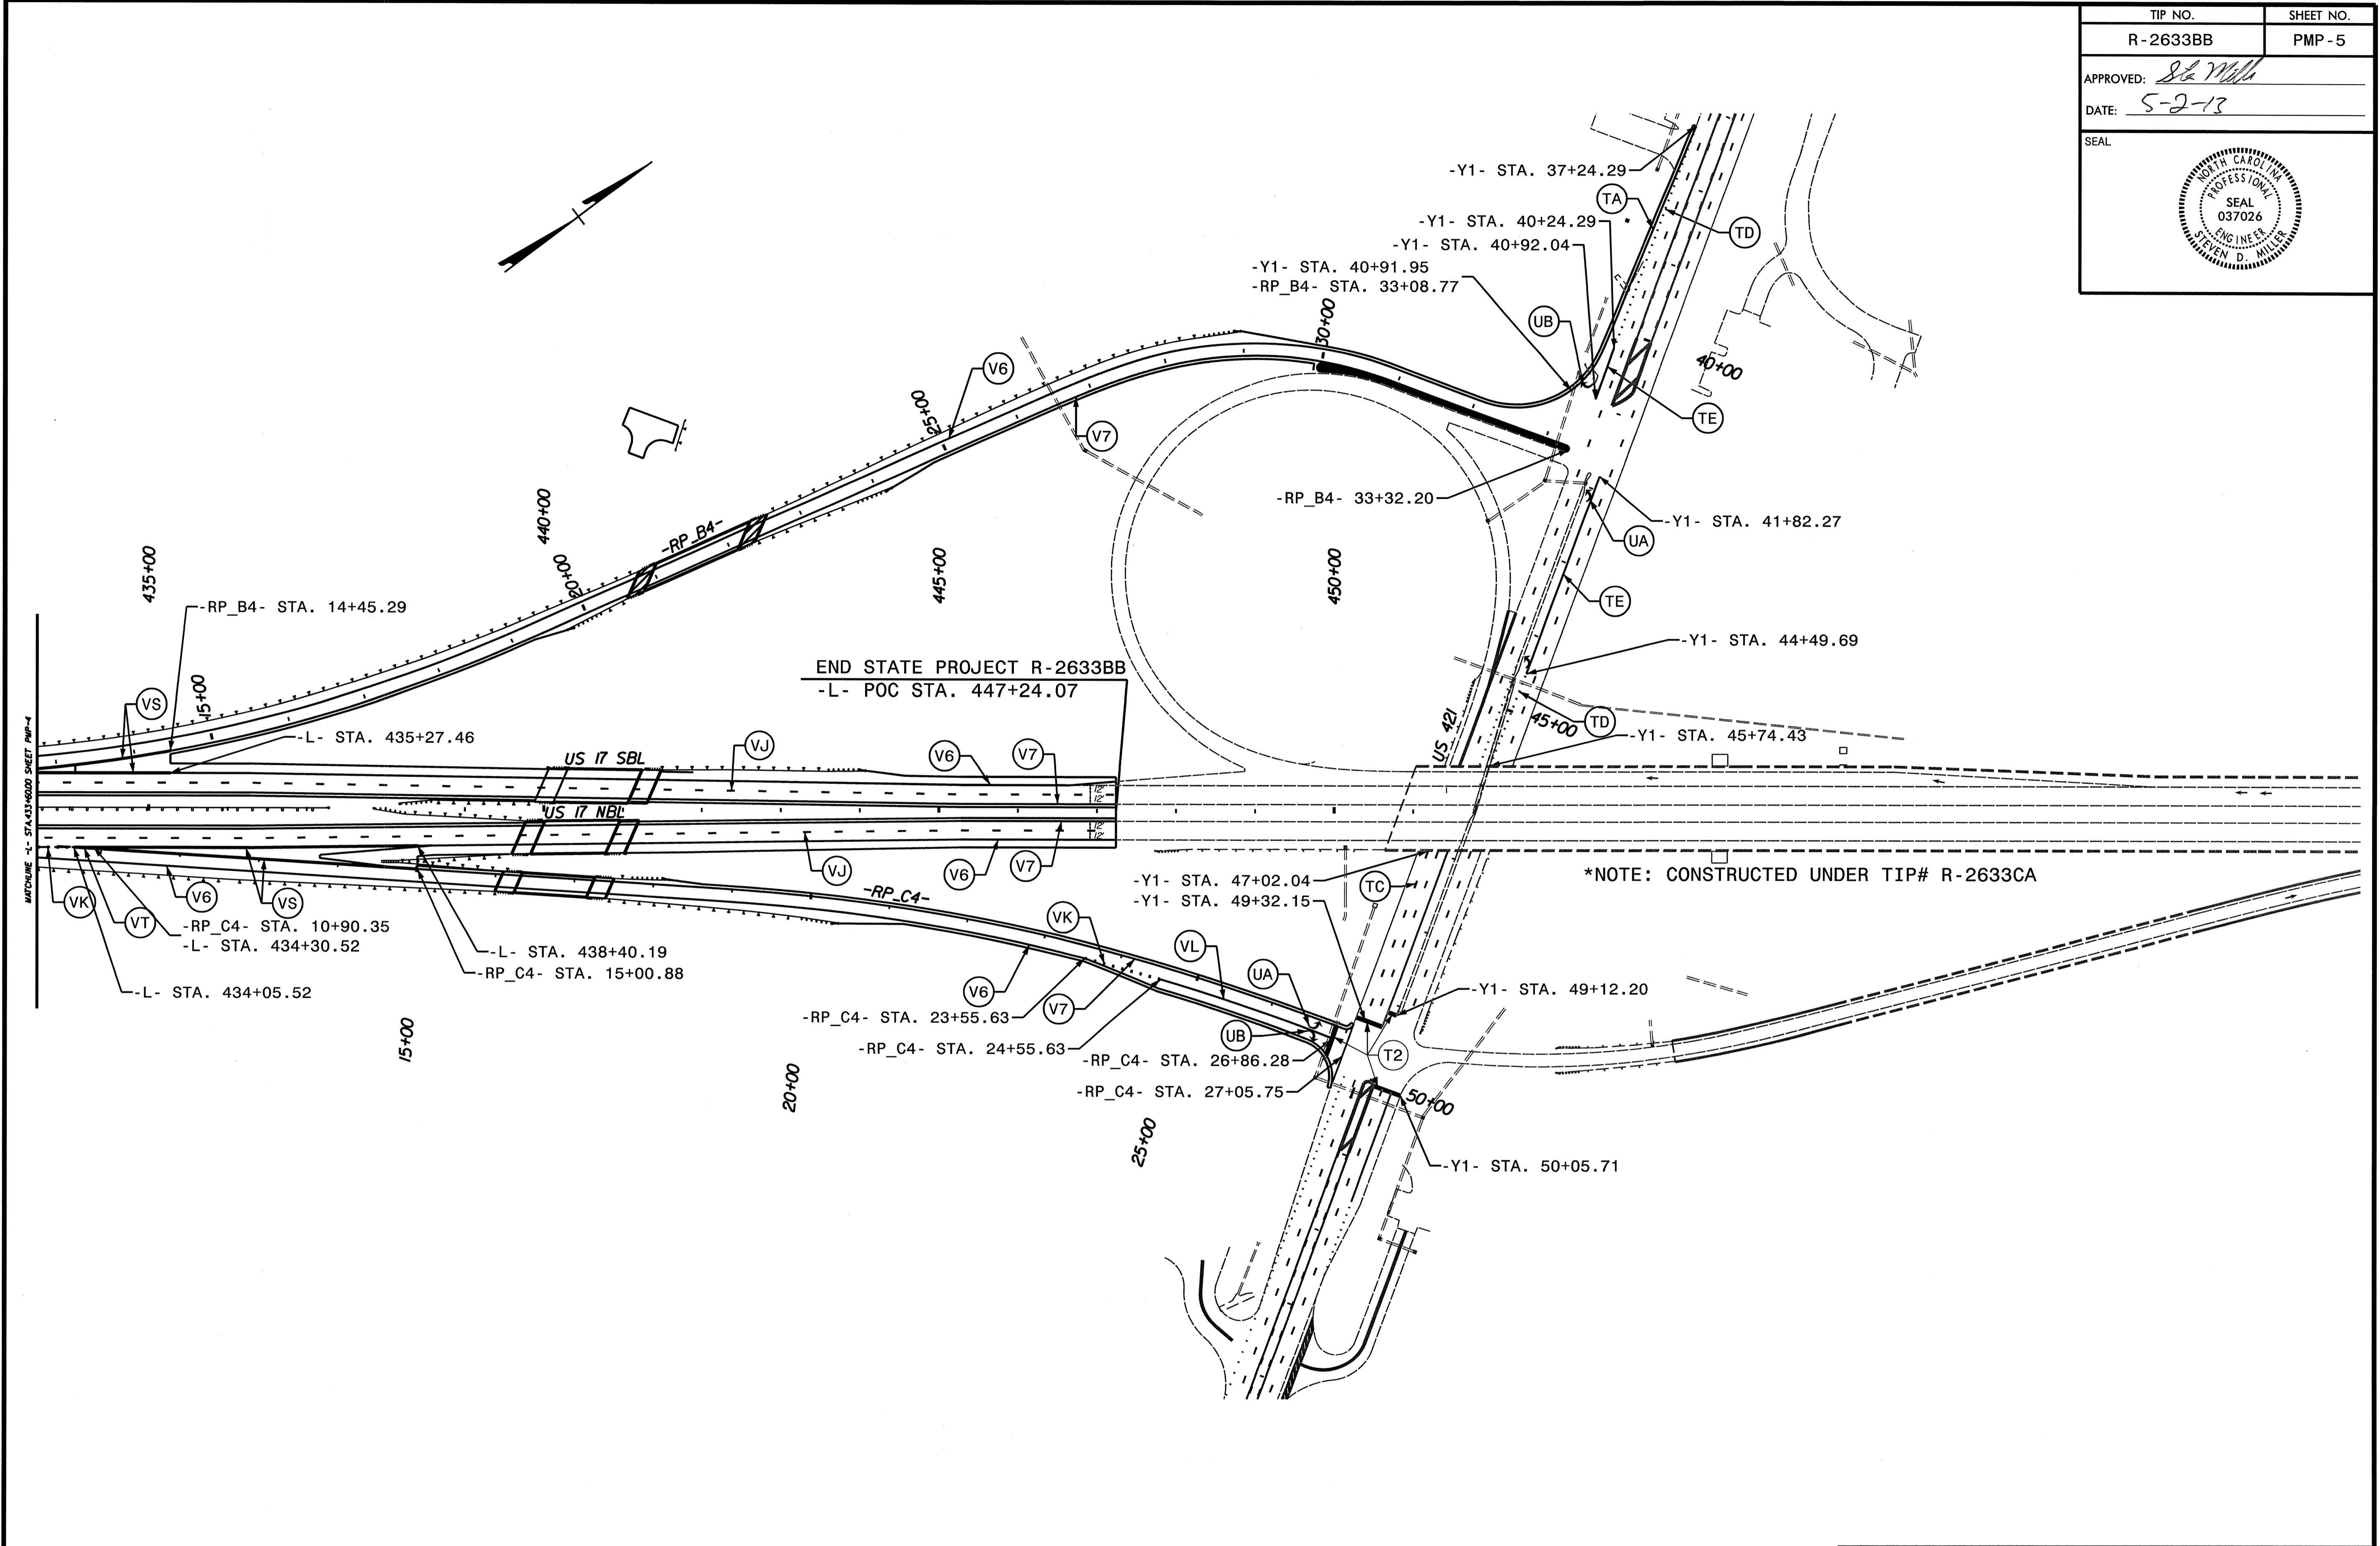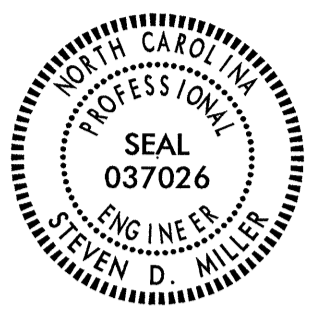

END STATE PROJECT R-2633BB
-L- POC STA. 447+24.07

*NOTE: CONSTRUCTED UNDER TIP# R-2633CA

MATCHLINE -L- STA. 433+00.00 SHEET PMP-4

21

\$\$\$\$\$ SYSTEME\$\$\$\$\$
\$\$\$\$\$ PLOTTER\$\$\$\$\$
\$\$\$\$\$ USER\$\$\$\$\$

SEPI
ENGINEERING & CONSTRUCTION
1025 Wade Avenue
Raleigh, NC 27605
Tel: 919-789-9977
Fax: 919-789-9991
License: C-2197

PAVEMENT MARKING DETAIL