


STATE OF NORTH CAROLINA
DEPARTMENT OF TRANSPORTATION

TIP NO.	SHEET NO.
R-3432	SIGN-1
APPROVED: <i>Ayman Alqudwah</i>	
DATE: 8-12-13	
SEAL	
	

SIGNING PLANS
BRUNSWICK COUNTY

LOCATION: SR 1163 (OLD GEORGETOWN ROAD EXTENSION) FROM
SR 1184 (OCEAN ISLE BEACH ROAD) TO NC 179

T.I.P.: R-3432

CONTRACT: C203163

ROADWAY STANDARD DRAWING

THE FOLLOWING ROADWAY STANDARDS AS APPEAR IN "ROADWAY STANDARD DRAWINGS" - PROJECT SERVICES UNIT - N.C. DEPARTMENT OF TRANSPORTATION - RALEIGH, N.C., DATED JANUARY 2012 ARE APPLICABLE TO THIS PROJECT AND BY REFERENCE HEREBY ARE CONSIDERED A PART OF THESE PLANS:

STD. NO.	TITLE
901.50	ARROWS AND SHIELDS
904.10	ORIENTATION OF GROUND MOUNTED SIGNS
904.50	MOUNTING OF TYPE 'D', 'E' AND 'F' SIGNS ON 'U' CHANNEL POSTS

GENERAL NOTES

- . SIGNS FURNISHED BY STATE
- . ALL TYPE 'D' SIGNS SHALL BE MOUNTED ON TWO U-CHANNEL POSTS UNLESS OTHERWISE INDICATED ON THE PLANS.
- . IF REMOVAL OR RELOCATION OF SIGNS ON PRIVATE STREET (NON-STATE MAINTAINED) IS REQUIRED DUE TO CONSTRUCTION, THE CONTRACTOR SHALL INFORM THE ENGINEER. THE WORK WILL BE COMPLETED BY OTHERS.
- . SIGNING PLANS DO NOT INCLUDE TEMPORARY CONSTRUCTION SIGNING OR PAVEMENT MARKINGS. SEE TRAFFIC CONTROL PLANS.
- . WHEN NOT STATIONED OR DIMENSIONED ON PLANS, ALL 'E' AND 'F' SIGNS SHALL BE FIELD LOCATED BY THE ENGINEER
- . ALL EXISTING SIGNS ON "U" CHANNEL POST WITHIN THE PROJECT LIMITS SHALL BE REMOVED AND DISPOSED OF UNLESS OTHERWISE NOTED ON PLANS.
- . WHEN EXISTING SIGNS ARE REMOVED AND INSTALLED ON NEW SUPPORTS, THE RE-ERECTION SHALL IMMEDIATELY FOLLOW THE REMOVAL.
- . THE BACKGROUND FOR TYPE E & F SIGNS SHALL BE TYPE C REFLECTIVE SHEETING.
- . SEE ROADWAY PLANS FOR GUARD/GUIDE RAIL DETAILS.

SUMMARY OF QUANTITIES

ITEM NO.		ITEM DESCRIPTION	QUANTITY	UNIT
DESC. NO.	SECT. NO.			
4072000000	903	SUPPORTS, 3 LB STEEL U-CHANNEL	1,215	L.F.
4096000000	904	SIGN ERECTION, TYPE D	9	EA.
4102000000	904	SIGN ERECTION, TYPE E	67	EA.
4108000000	904	SIGN ERECTION, TYPE F	6	EA.
4116100000	904	SIGN ERECTION, RELOCATE SIGN, TYPE D, E, OR F	1	EA.
4155000000	907	DISPOSAL OF SIGN SYSTEM, U-CHANNEL	9	EA.

PAY ITEM NOTES


- DISPOSAL OF SIGN SYSTEM, U-CHANNEL
- RELOCATE SIGN, TYPE "D", "E", OR "F"

INDEX

SHEET NO.	DESCRIPTION
SIGN-1	TITLE SHEET
SIGN-2-3	SIGN DESIGNS (TYPE D SIGNS)
SIGN-4	SIGN DESIGNS (TYPE D & E SIGNS)
SIGN-5	TYPE E SIGNS SHEET
SIGN-6	TYPE F SIGNS SHEET
SIGN-7-11	SIGNING DETAIL SHEETS

PLAN PREPARED BY: N.C.D.O.T. SIGNING AND DELINEATION UNIT

AYMAN I. ALQUDWAH, P.E. SIGNING & DELINEATION REGIONAL ENGINEER
BASIR A. RASHID SIGNING & DELINEATION PROJECT DESIGN ENGINEER

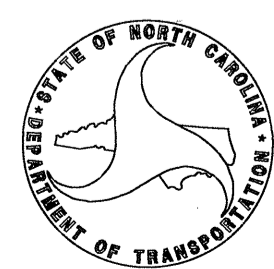

SIGN NUMBER: 301 TYPE: D QUANTITY: 1 SIGN WIDTH: 8'-0" HEIGHT: 2'-6" TOTAL AREA: 20.0 Sq.Ft. BORDER TYPE: FLUSH RECESS: 0" WIDTH: 1.0" RADIUS: 3.0" NO. Z BARS: LENGTH:	BACKG COLOR: Green COPY COLOR: White SYMBOL AR_Type D ARUP	DESIGN BY: B. RASHID PROJECT ID: R-3432 CHECKED BY: DIV: 3 DATE: Dec 21, 2012
--	--	---

USE NOTES: 1,2
1. Legend and border(except those that are colored black) shall be direct applied Grade C sheeting.
2. Background shall be Grade C reflective sheeting.

Spacing Factor is 1 unless specified otherwise

LETTER POSITIONS

Letter spacings are to start of next letter															Series/Size Text Length			
S	h	a	l	o	t	t	e								D 2000 28.8			
39.6	5	4.4	4.6	1.9	4.1	2.5	2.8	3.5	27.6									
O	c	e	a	n	I	s	l	e	B	e	a	c	h		D 2000 65.5			
7.8	5.2	4.1	4.1	4.6	3.5	6	1.9	3.6	1.9	3.5	6	4.7	4.1	4.3	4.3	3.5	22.8	

FILENAME: R-3432_Sgn_GSN NORTH CAROLINA D.O.T. SIGN DETAIL

SIGN NUMBER: 302 TYPE: D QUANTITY: 1 SIGN WIDTH: 7'-6" HEIGHT: 1'-6" TOTAL AREA: 11.3 Sq.Ft. BORDER TYPE: FLUSH RECESS: 0" WIDTH: 1.0" RADIUS: 1.5" NO. Z BARS: LENGTH:	BACKG COLOR: Green COPY COLOR: White SYMBOL	DESIGN BY: B. RASHID PROJECT ID: R-3432 CHECKED BY: DIV: 3 DATE: Dec 20, 2012
--	---	---

USE NOTES: 1,2
1. Legend and border(except those that are colored black) shall be direct applied Grade C sheeting.
2. Background shall be Grade C reflective sheeting.

Spacing Factor is 1 unless specified otherwise

LETTER POSITIONS

Letter spacings are to start of next letter															Series/Size Text Length					
O	c	e	a	n	I	s	l	e	B	e	a	c	h	3	D 2000 75.5					
7.2	5.2	4.1	4.1	4.6	3.5	6	1.9	3.6	1.9	3.5	6	4.7	4.1	4.3	4.3	3.5	6	4.1	7.2	

FILENAME: R-3432_Sgn_GSN NORTH CAROLINA D.O.T. SIGN DETAIL

SIGN NUMBER: 303 TYPE: D QUANTITY: 1 SIGN WIDTH: 8'-0" HEIGHT: 1'-6" TOTAL AREA: 12.0 Sq.Ft. BORDER TYPE: FLUSH RECESS: 0" WIDTH: 1.0" RADIUS: 1.5" NO. Z BARS: LENGTH:	BACKG COLOR: Green COPY COLOR: White SYMBOL AR_FISHHOOK	DESIGN BY: B. RASHID PROJECT ID: R-3432 CHECKED BY: DIV: 3 DATE: Dec 21, 2012
--	--	---

USE NOTES: 1,2
1. Legend and border(except those that are colored black) shall be direct applied Grade C sheeting.
2. Background shall be Grade C reflective sheeting.

Spacing Factor is 1 unless specified otherwise

LETTER POSITIONS

Letter spacings are to start of next letter															Series/Size Text Length			
O	c	e	a	n	I	s	l	e	B	e	a	c	h		D 2000 65.5			
23.2	5.2	4.1	4.1	4.6	3.5	6	1.9	3.6	1.9	3.5	6	4.7	4.1	4.3	4.3	3.5	7.3	
S	h	a	l	o	t	t	e								D 2000 28.8			
26.1	5	4.4	4.6	1.9	4.1	2.5	2.8	3.5	41.1									

FILENAME: R-3432_Sgn_GSN NORTH CAROLINA D.O.T. SIGN DETAIL

SIGN NUMBER: 304 TYPE: D QUANTITY: 1 SIGN WIDTH: 8'-0" HEIGHT: 2'-6" TOTAL AREA: 20.0 Sq.Ft. BORDER TYPE: FLUSH RECESS: 0" WIDTH: 1.0" RADIUS: 3.0" NO. Z BARS: LENGTH:	BACKG COLOR: Green COPY COLOR: White SYMBOL ARUP	DESIGN BY: B. RASHID PROJECT ID: R-3432 CHECKED BY: DIV: 3 DATE: Dec 20, 2012
--	---	---

USE NOTES: 1,2
1. Legend and border(except those that are colored black) shall be direct applied Grade C sheeting.
2. Background shall be Grade C reflective sheeting.

Spacing Factor is 1 unless specified otherwise

LETTER POSITIONS

Letter spacings are to start of next letter															Series/Size Text Length			
O	c	e	a	n	I	s	l	e	B	e	a	c	h		D 2000 65.5			
22.8	5.2	4.1	4.1	4.6	3.5	6	1.9	3.6	1.9	3.5	6	4.7	4.1	4.3	4.3	3.5	7.8	
S	h	a	l	o	t	t	e								D 2000 28.8			
26.1	5	4.4	4.6	1.9	4.1	2.5	2.8	3.5	41.1									

FILENAME: R-3432_Sgn_GSN NORTH CAROLINA D.O.T. SIGN DETAIL

**SIGN DESIGNS
(TYPE "D" SIGNS)**

TIP NO. R-3432	SHEET NO. SIGN-3
APPROVED: <i>[Signature]</i>	
DATE: 8-12-13	
SEAL	

SIGN NUMBER: 305
TYPE: D
QUANTITY: 1
SIGN WIDTH: 4'-6"
HEIGHT: 1'-6"
TOTAL AREA: 6.8 Sq.Ft.
BORDER TYPE: FLUSH
RECESS: 0"
WIDTH: 1.0"
RADIUS: 1.5"
NO. Z BARS: LENGTH:

BACKG COLOR: Green
COPY COLOR: White

SYMBOL	X	Y	WID	HT
AR_Type D	6.6	4.5	6	9

MAT'L: 0.125" (3.2 mm) ALUMINUM

DESIGN BY: B. RASHID
PROJECT ID: R-3432
CHECKED BY: DIV: 3
DATE: Dec 20, 2012

USE NOTES: 1,2
1. Legend and border (except those that are colored black) shall be direct applied Grade C sheeting.
2. Background shall be Grade C reflective sheeting.

Spacing Factor is 1 unless specified otherwise

LETTER POSITIONS

Letter spacings are to start of next letter

Series/Size	Text Length
D 2000	28.8

FILENAME: R-3432_Sgn_GSN NORTH CAROLINA D.O.T. SIGN DETAIL

SIGN NUMBER: 306
TYPE: D
QUANTITY: 1
SIGN WIDTH: 8'-0"
HEIGHT: 2'-6"
TOTAL AREA: 20.0 Sq.Ft.
BORDER TYPE: FLUSH
RECESS: 0"
WIDTH: 1.0"
RADIUS: 3.0"
NO. Z BARS: LENGTH:

BACKG COLOR: Green
COPY COLOR: White

SYMBOL	X	Y	WID	HT
AR_FISHHOOK	7.3	16.9	9.9	10.8
ARUP	60.9	4.7	6	9

MAT'L: 0.125" (3.2 mm) ALUMINUM

DESIGN BY: B. RASHID
PROJECT ID: R-3432
CHECKED BY: DIV: 3
DATE: Dec 20, 2012

USE NOTES: 1,2
1. Legend and border (except those that are colored black) shall be direct applied Grade C sheeting.
2. Background shall be Grade C reflective sheeting.

Spacing Factor is 1 unless specified otherwise

LETTER POSITIONS

Letter spacings are to start of next letter

Series/Size	Text Length
D 2000	65.5
D 2000	28.8

FILENAME: R-3432_Sgn_GSN NORTH CAROLINA D.O.T. SIGN DETAIL

SIGN NUMBER: 307
TYPE: D
QUANTITY: 1
SIGN WIDTH: 7'-6"
HEIGHT: 1'-6"
TOTAL AREA: 11.3 Sq.Ft.
BORDER TYPE: FLUSH
RECESS: 0"
WIDTH: 1.0"
RADIUS: 1.5"
NO. Z BARS: LENGTH:

BACKG COLOR: Green
COPY COLOR: White

SYMBOL	X	Y	WID	HT
AR_Type D	6.3	4.5	6	9

MAT'L: 0.125" (3.2 mm) ALUMINUM

DESIGN BY: B. RASHID
PROJECT ID: R-3432
CHECKED BY: DIV: 3
DATE: Dec 20, 2012

USE NOTES: 1,2
1. Legend and border (except those that are colored black) shall be direct applied Grade C sheeting.
2. Background shall be Grade C reflective sheeting.

Spacing Factor is 1 unless specified otherwise

LETTER POSITIONS

Letter spacings are to start of next letter

Series/Size	Text Length
D 2000	65.5

FILENAME: R-3432_Sgn_GSN NORTH CAROLINA D.O.T. SIGN DETAIL

SIGN NUMBER: 308
TYPE: D
QUANTITY: 1
SIGN WIDTH: 5'-0"
HEIGHT: 1'-6"
TOTAL AREA: 7.5 Sq.Ft.
BORDER TYPE: FLUSH
RECESS: 0"
WIDTH: 1.0"
RADIUS: 1.5"
NO. Z BARS: LENGTH:

BACKG COLOR: Green
COPY COLOR: White

SYMBOL	X	Y	WID	HT
AR_Type D	42.9	6	6	9

MAT'L: 0.125" (3.2 mm) ALUMINUM

DESIGN BY: B. RASHID
PROJECT ID: R-3432
CHECKED BY: DIV: 3
DATE: Aug 07, 2013

USE NOTES: 1,2
1. Legend and border (except those that are colored black) shall be direct applied Grade C sheeting.
2. Background shall be Grade C reflective sheeting.

Spacing Factor is 1 unless specified otherwise

LETTER POSITIONS


Letter spacings are to start of next letter

Series/Size	Text Length
D 2000	28.8

FILENAME: R-3432_Sgn_GSN NORTH CAROLINA D.O.T. SIGN DETAIL

**SIGN DESIGNS
(TYPE "D" SIGNS)**

SIGN NUMBER: 309 TYPE: D QUANTITY: 1 SIGN WIDTH: 7'-6" HEIGHT: 2'-6" TOTAL AREA: 18.8 Sq.Ft. BORDER TYPE: FLUSH RECESS: 0" WIDTH: 1.0" RADII: 3.0" NO. Z BARS: LENGTH:	BACKG COLOR: Green COPY COLOR: White SYMBOL X Y WID HT ARUP 6.3 17.8 6 9 AR_Type D 23.1 4.7 6 9 MAT'L: 0.125" (3.2 mm) ALUMINUM	DESIGN BY: B. RASHID PROJECT ID: R-3432 CHECKED BY: DIV: 3 DATE: Aug 07, 2013
---	--	---

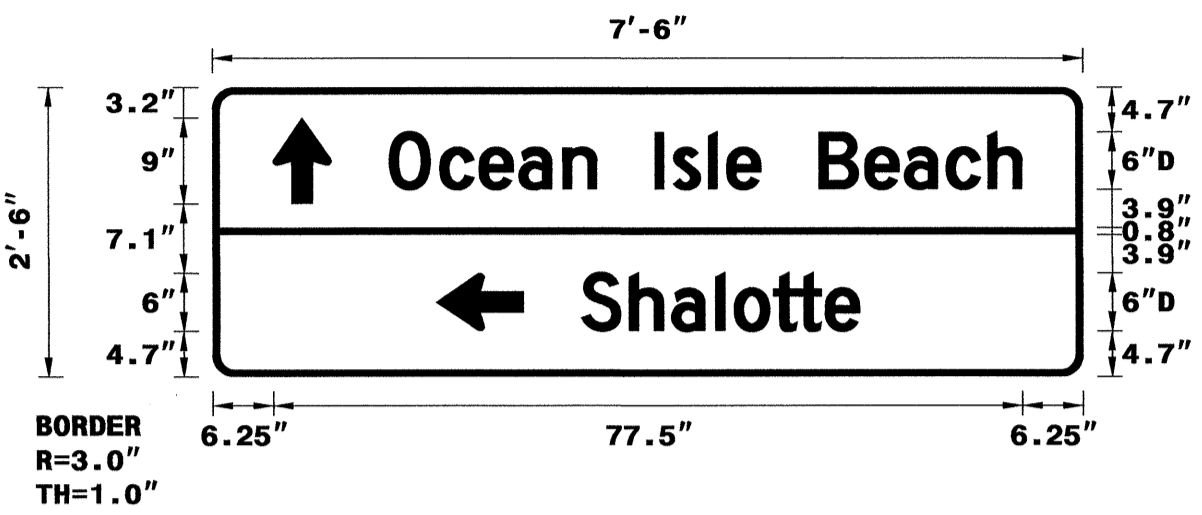

USE NOTES: 1,2
1. Legend and border(except those that are colored black) shall be direct applied Grade C sheeting.
2. Background shall be Grade C reflective sheeting.

Spacing Factor is 1 unless specified otherwise


LETTER POSITIONS

Letter spacings are to start of next letter

Series/Size	Text Length
D 2000	65.5
B 2000	28.8

FILENAME: R-3432_Sgn_GSN NORTH CAROLINA D.O.T. SIGN DETAIL

SIGN NUMBER: 413 TYPE: E QUANTITY: 3 SIGN WIDTH: 2'-6" HEIGHT: 1'-6" TOTAL AREA: 3.8 Sq.Ft. BORDER TYPE: FLUSH RECESS: 0.5" WIDTH: 0.5" RADII: 1.88" NO. Z BARS: LENGTH:	BACKG COLOR: Yellow COPY COLOR: Black SYMBOL X Y WID HT MAT'L: 0.063" (1.6 mm) ALUMINUM	DESIGN BY: B. RASHID PROJECT ID: R-3432 CHECKED BY: DIV: 3 DATE: Jan 04, 2013
---	--	---

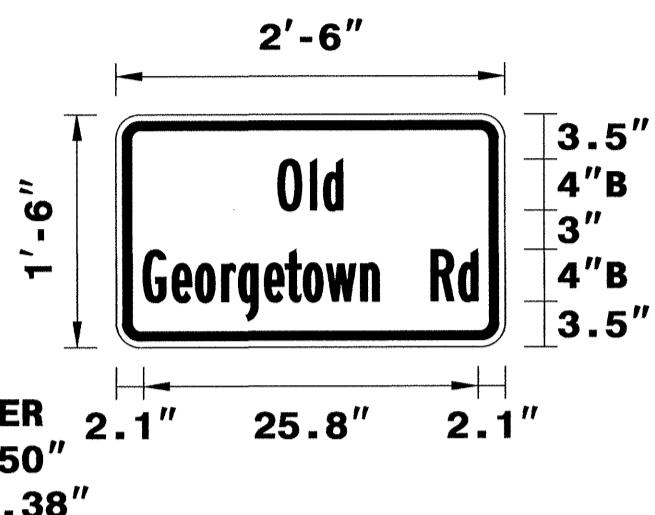

USE NOTES: 1,2
1. Legend and border(except those that are colored black) shall be direct applied Grade C sheeting.
2. Background shall be Grade C reflective sheeting.

Spacing Factor is 1 unless specified otherwise


LETTER POSITIONS

Letter spacings are to start of next letter

Series/Size	Text Length
B 2000	5
B 2000	25.8

FILENAME: R-3432_Sgn_GSN NORTH CAROLINA D.O.T. SIGN DETAIL

SIGN NUMBER: 412 TYPE: E QUANTITY: 2 SIGN WIDTH: 2'-6" HEIGHT: 1'-6" TOTAL AREA: 3.8 Sq.Ft. BORDER TYPE: FLUSH RECESS: 0.38" WIDTH: 0.38" RADII: 1.50" NO. Z BARS: LENGTH:	BACKG COLOR: Yellow COPY COLOR: Black SYMBOL X Y WID HT MAT'L: 0.063" (1.6 mm) ALUMINUM	DESIGN BY: B. RASHID PROJECT ID: R-3432 CHECKED BY: DIV: 3 DATE: Jan 04, 2013
---	--	---

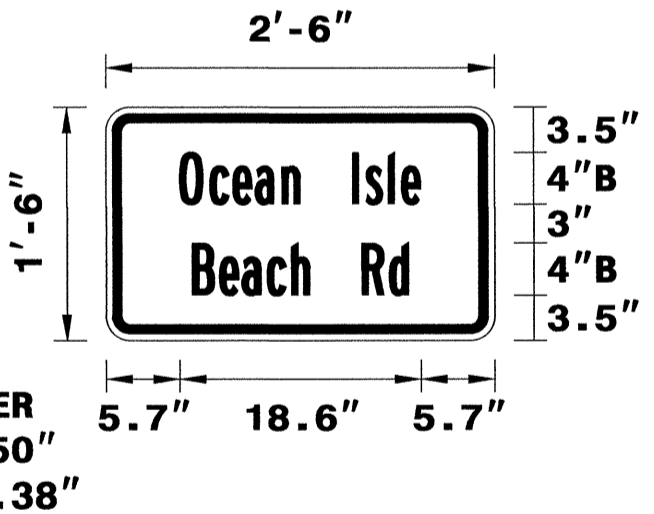

USE NOTES: 1,2
1. Legend and border(except those that are colored black) shall be direct applied Grade C sheeting.
2. Background shall be Grade C reflective sheeting.

Spacing Factor is 1 unless specified otherwise


LETTER POSITIONS

Letter spacings are to start of next letter

Series/Size	Text Length
B 2000	18.6
B 2000	16.7

FILENAME: R-3432_Sgn_GSN NORTH CAROLINA D.O.T. SIGN DETAIL

SIGN NUMBER: 414 TYPE: E QUANTITY: 2 SIGN WIDTH: 2'-6" HEIGHT: 1'-6" TOTAL AREA: 3.8 Sq.Ft. BORDER TYPE: FLUSH RECESS: 0.38" WIDTH: 0.38" RADII: 1.50" NO. Z BARS: LENGTH:	BACKG COLOR: Yellow COPY COLOR: Black SYMBOL X Y WID HT MAT'L: 0.063" (1.6 mm) ALUMINUM	DESIGN BY: B. RASHID PROJECT ID: R-3432 CHECKED BY: DIV: 3 DATE: Jan 04, 2013
---	--	---

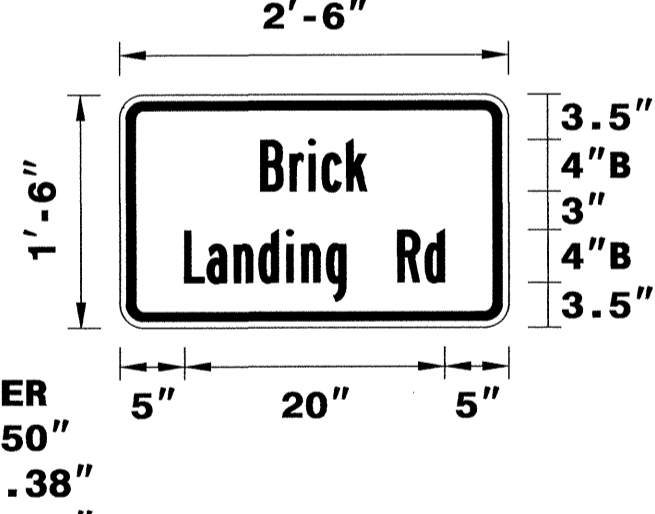

USE NOTES: 1,2
1. Legend and border(except those that are colored black) shall be direct applied Grade C sheeting.
2. Background shall be Grade C reflective sheeting.

Spacing Factor is 1 unless specified otherwise


LETTER POSITIONS

Letter spacings are to start of next letter

Series/Size	Text Length
B 2000	8.2
B 2000	20

FILENAME: R-3432_Sgn_GSN NORTH CAROLINA D.O.T. SIGN DETAIL

401 QUANTITY REQ'D _ 6 _

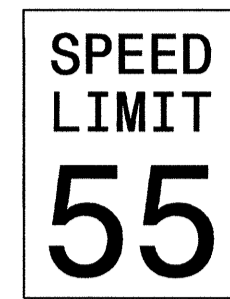

24" X 30"
R2-1

ONE "U" POST PER SIGN


402 QUANTITY REQ'D _ 7 _



30" X 30"
W2-6

ONE "U" POST PER SIGN


403 QUANTITY REQ'D _ 8 _

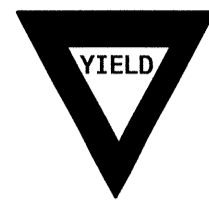

36" X 36" X 36"
R1-2

ONE "U" POST PER SIGN


404 QUANTITY REQ'D _ 7 _

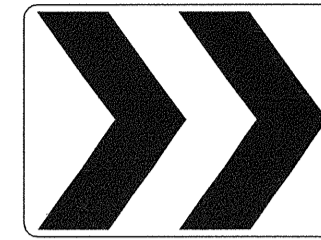

30" X 24"
R6-4

ONE "U" POST PER SIGN

405 QUANTITY REQ'D _ 1 _

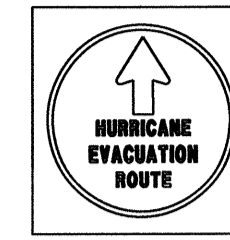

24" X 24"
EM-1

ONE "U" POST PER SIGN


406 QUANTITY REQ'D _ 1 _



30" X 30"
R1-1

ONE "U" POST PER SIGN


407 QUANTITY REQ'D _ 1 _

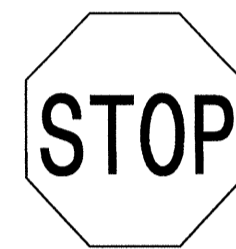

36" X 36"
R1-1

ONE "U" POST PER SIGN


408 QUANTITY REQ'D _ 1 _

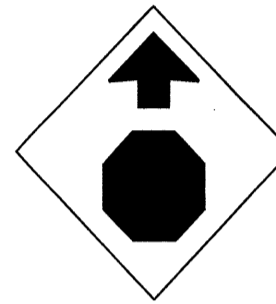

30" X 30"
W3-1

ONE "U" POST PER SIGN


409 QUANTITY REQ'D _ 7 _

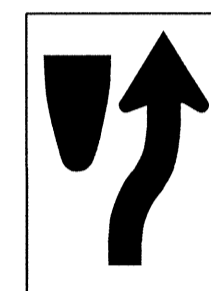

24" X 30"
R4-7

ONE "U" POST PER SIGN


410 QUANTITY REQ'D _ 7 _

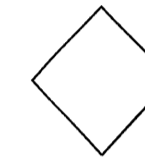

18" X 18"
OM1-3

MOUNT BELOW SIGN 409
IN 7 INSTALLATIONS


411 QUANTITY REQ'D _ 10 _

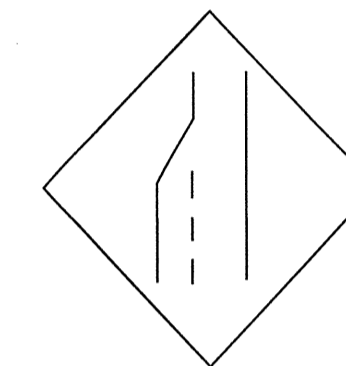

36" X 36"
W4-2(L)

ONE "U" POST PER SIGN

412 QUANTITY REQ'D _ 2 _

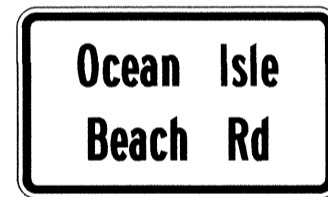

30" X 18"
SEE SIGN DESIGN
(SHEET, SIGN-4)

MOUNT BELOW SIGN 402
IN 2 INSTALLATIONS

413 QUANTITY REQ'D _ 3 _



30" X 18"
SEE SIGN DESIGN
(SHEET, SIGN-4)

MOUNT BELOW SIGN 402
IN 3 INSTALLATIONS


414 QUANTITY REQ'D _ 2 _



30" X 18"
SEE SIGN DESIGN
(SHEET, SIGN-4)

MOUNT BELOW SIGN 402
IN 2 INSTALLATIONS


415 QUANTITY REQ'D _ 4 _

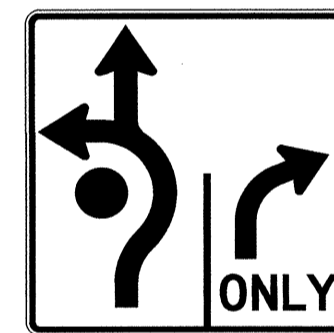

36" X 36"
R3-8
SEE SIGN DESIGN

ONE "U" POST PER SIGN

SIGN NUMBER: 415 BORDER TYPE: RECES DESIGN BY: B. RASHID
 TYPE: E RECESS: 0.625" PROJECT ID: R-3432
 QUANTITY: 4 WIDTH: 0.875" COUNTY: BRUNSWICK
 SIGN WIDTH: 3'-0" RADII: 2.250" DIVISION: 3
 HEIGHT: 3'-0" DATE: 2/15/2013
 TOTAL AREA: 9.0 Sq.Ft.

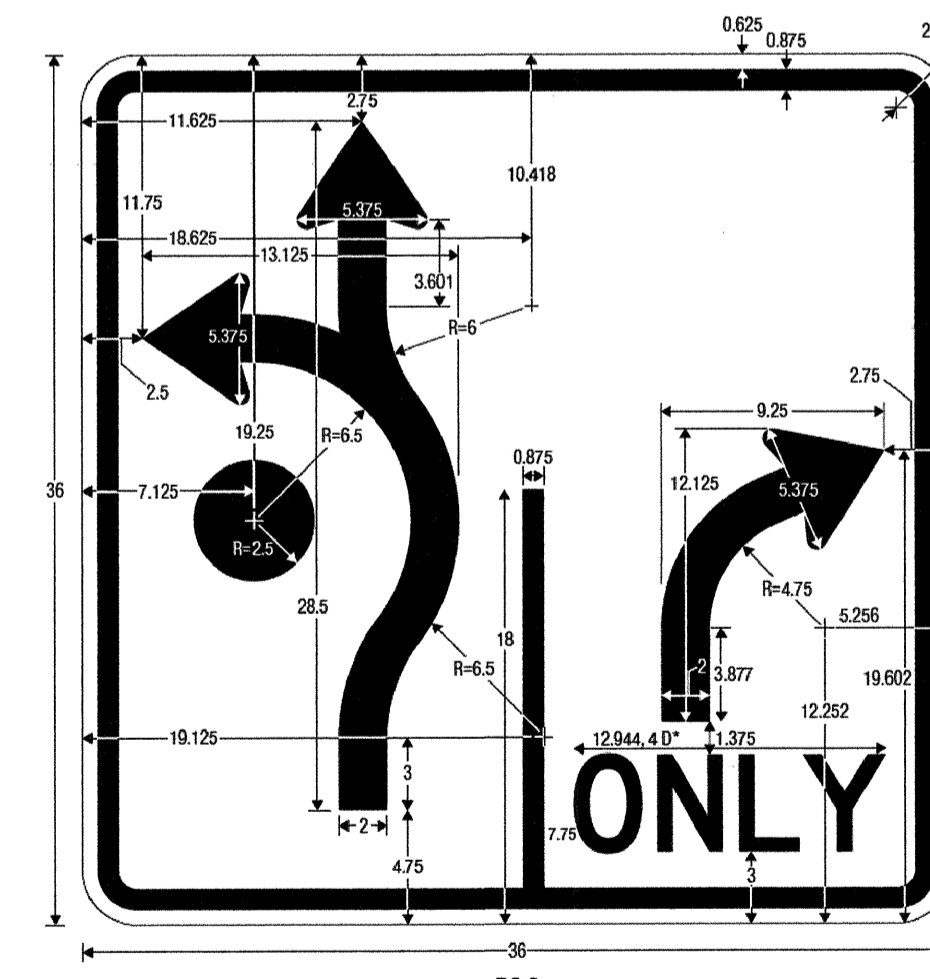

R3-8
ADVANCE CIRCULAR INTERSECTION LANE CONTROL - OPTIONAL, RIGHT TURN ONLY

* Reduce character spacing 30%.
 COLORS: LEGEND, BORDER - BLACK
 BACKGROUND - WHITE (RETROREFLECTIVE)

TYPE "E" SIGNS

06-AUG-2013 08:12
 P:\TIPProjects\103432\Traffic\Signing\CADD\Signing Layout Plans\R-3432_Sign_SGN_L01-06.dgn
 bresnd -H- TEZ/412

501

JCT 1-21" X 15"

179 1-24" X 24"

ONE "U" POST PER SIGN

502

NORTH SOUTH 2-24" X 12"

179 179 2-24" X 24"

↑ → 2-21" X 15"

TWO "U" POSTS PER SIGN

503

NORTH 1-24" X 12"

179 1-24" X 24"

→ 1-21" X 15"

ONE "U" POST PER SIGN

504

NORTH 1-24" X 12"

179 1-24" X 24"

↗ 1-21" X 15"

ONE "U" POST PER SIGN

505

SOUTH 1-24" X 12"

179 1-24" X 24"

↶ 1-21" X 15"

ONE "U" POST PER SIGN

506

SOUTH 1-24" X 12"

179 1-24" X 24"

↗ 1-21" X 15"

ONE "U" POST PER SIGN

TIP NO. R-3432	SHEET NO. SIGN-6
APPROVED: <i>Ahmed Alquodmani</i>	
DATE: 8-12-13	
SEAL	

TYPE "F" SIGNS

TIP NO. R-3432	SHEET NO. SIGN-7
APPROVED: <i>[Signature]</i>	
DATE: 8-12-13	
SEAL	




BEGIN SIGNING CONSTRUCTION PROJECT R-3432
STA. 13+07.00 -L-


MATCH LINE -L- STA. 41+00.00
SEE SHEET NO. SIGN-8

PROPOSED AND EXISTING SIGNS
-L- STA. 13+00.00 TO STA. 41+00.00

07-AUG-2013 13:24
P:\TIP\Projects\R-3432\Traffic\Signing\CADD\Signing Layout Plans\R-3432_Sgn_SGN_07.dgn
br-shhd AT 12/27/12

TIP NO. R-3432	SHEET NO. SIGN-8
APPROVED: <i>[Signature]</i>	
DATE: 8-12-13	
SEAL	
	


NAD 83/NSRS 2007

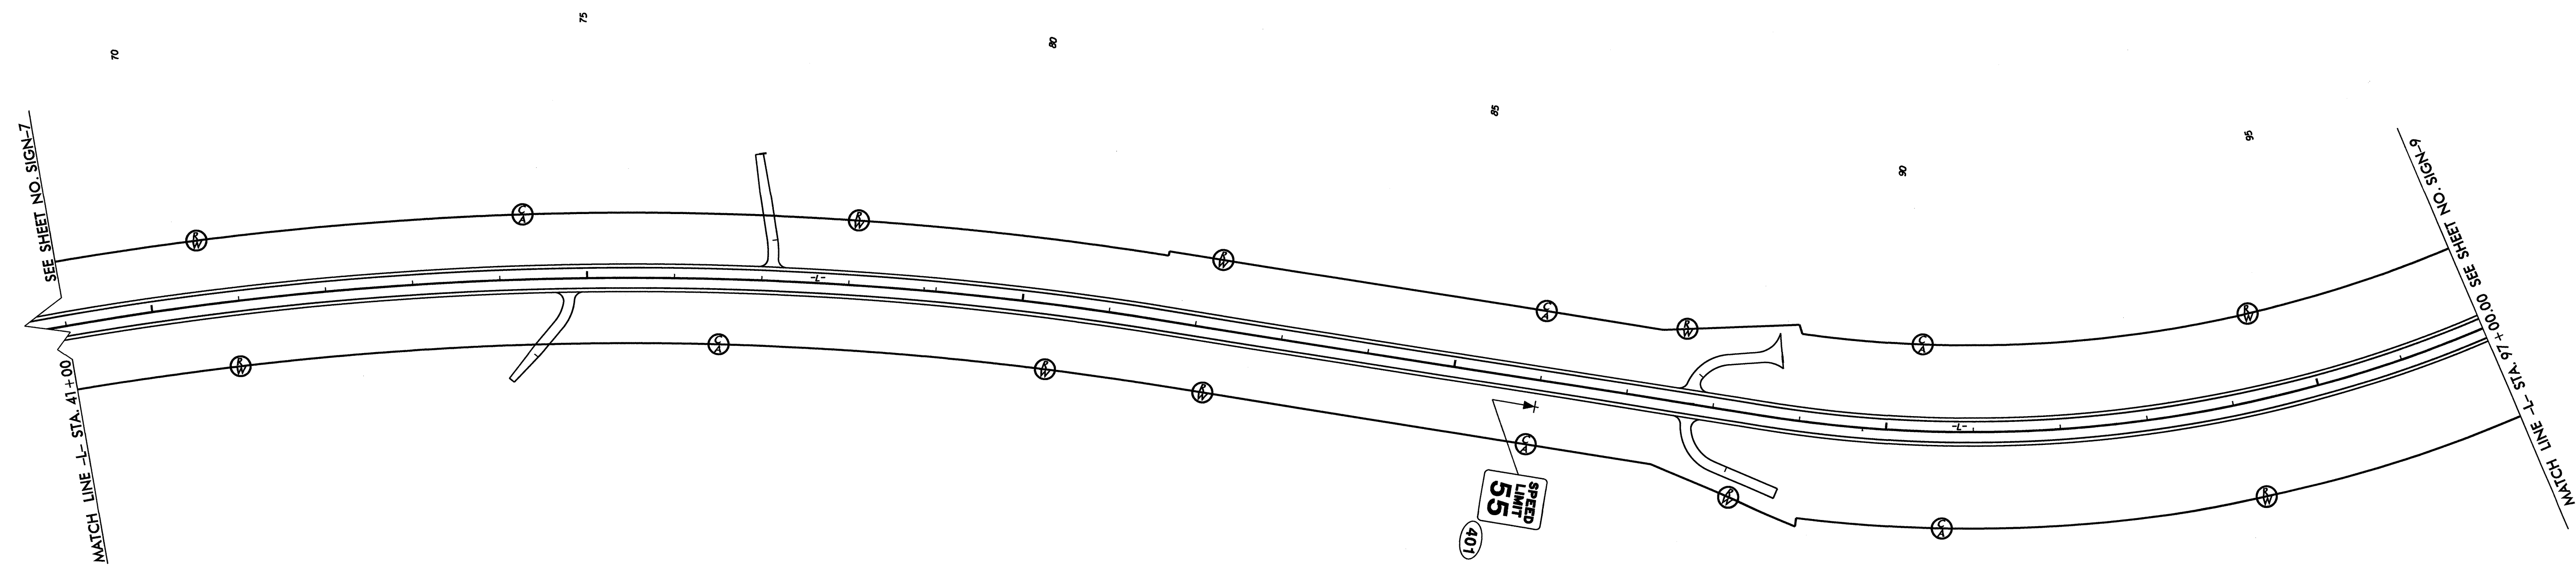

PROPOSED SIGNS
-L- STA. 69+00.00 TO STA. 97+00.00

06-AUG-2013 08:07
 P:\TIP\8-2013\02-TE2749\2
 R\3432\Traffic\Signing\CADD\Signing Layout\Plans\R-3432_Sgn_SGN_08.dgn
 brashid



TIP NO. R-3432	SHEET NO. SIGN-9
APPROVED: <i>[Signature]</i>	
DATE: 8-12-13	
SEAL	

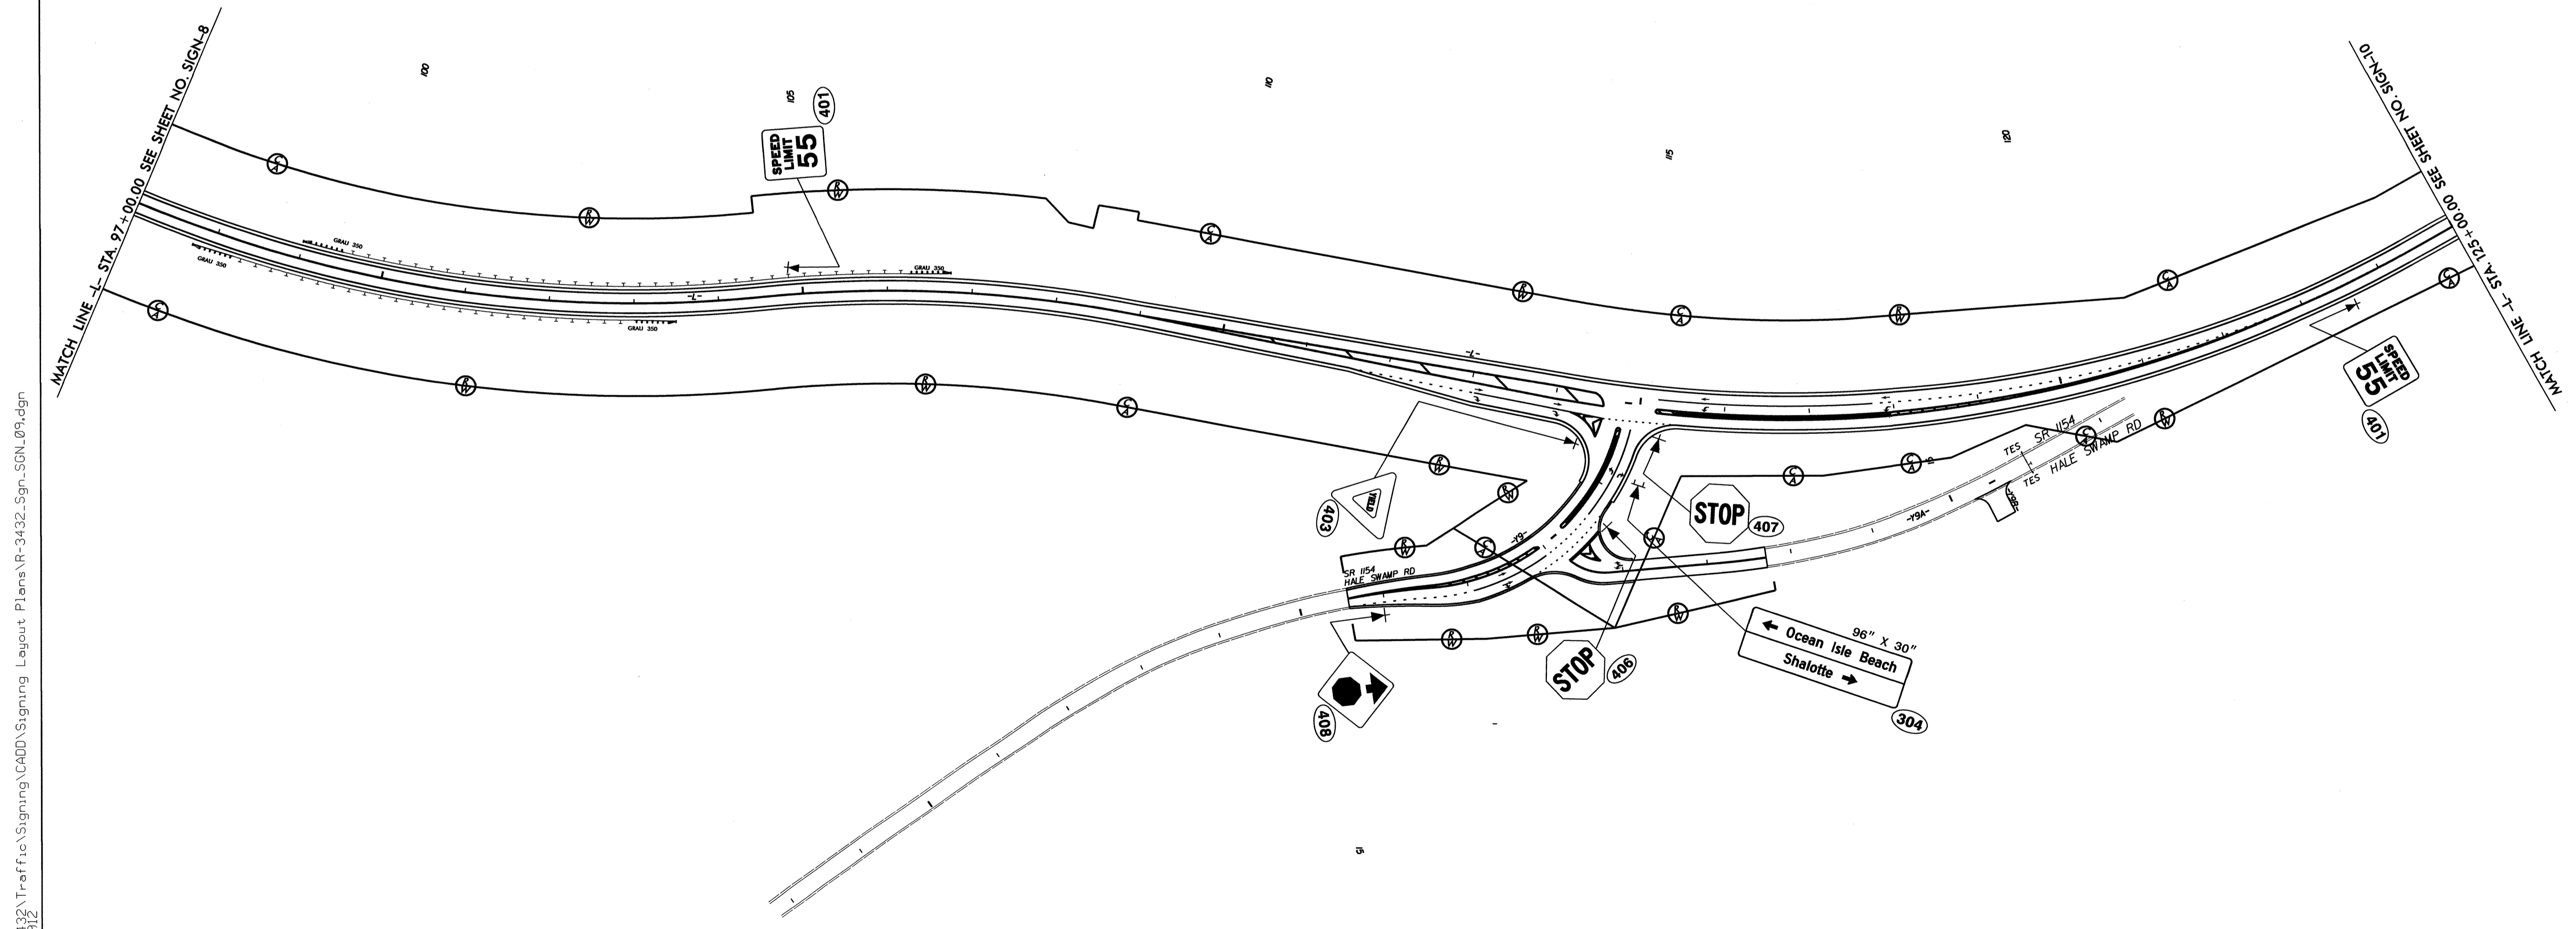

06-AUG-2013 08:03
 brashid
 C:\Users\brashid\AppData\Local\Temp\13082432\Traffic\Signing\CADD\Signing Layout Plans\R-3432_Sgn-SGN_09.dgn


PROPOSED SIGNS
 -L- STA. 97+00.00 TO STA. 125+00.00

TIP NO. R-3432	SHEET NO. SIGN-10
APPROVED: <i>[Signature]</i>	
DATE: 8-12-13	
SEAL	

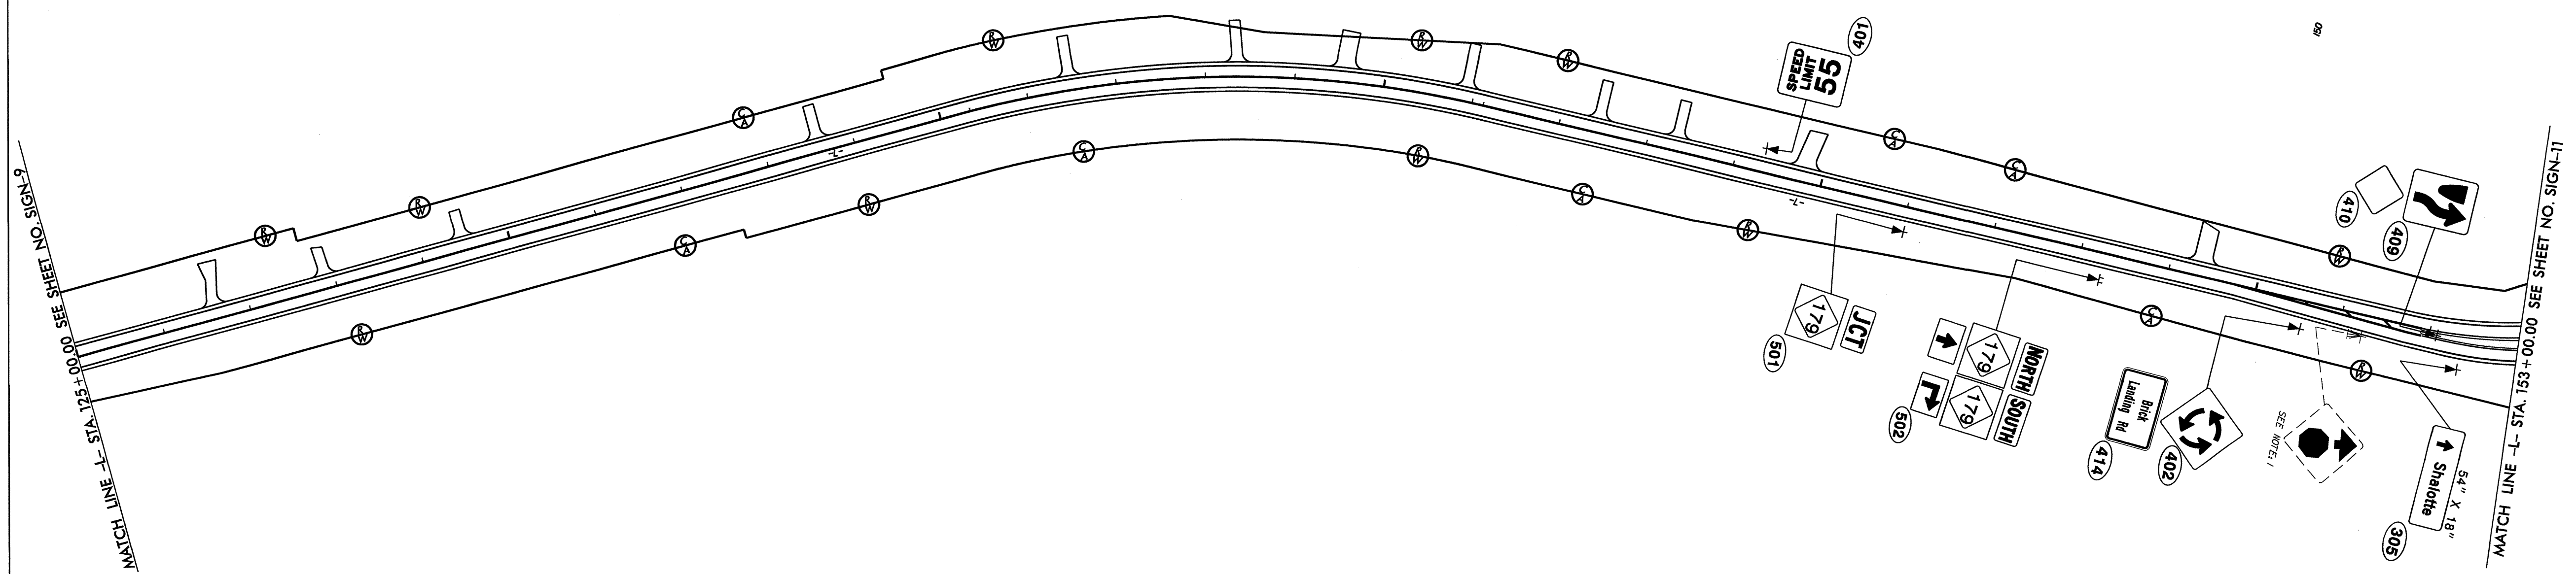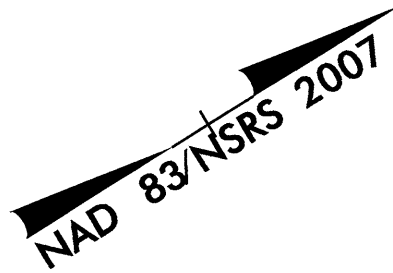


PROPOSED AND EXISTING SIGNS
 -L- STA. 125+00.00 TO STA. 153+00.00

06-AUG-2015 08:10
 C:\Users\brashid\AppData\Local\Temp\1508251515\1508251515.dgn
 brashid

TIP NO. R-3432	SHEET NO. SIGN-11
APPROVED: <i>Yman Alquodini</i>	
DATE: 8-12-13	
SEAL	
	

NAD 83/NSRS 2007

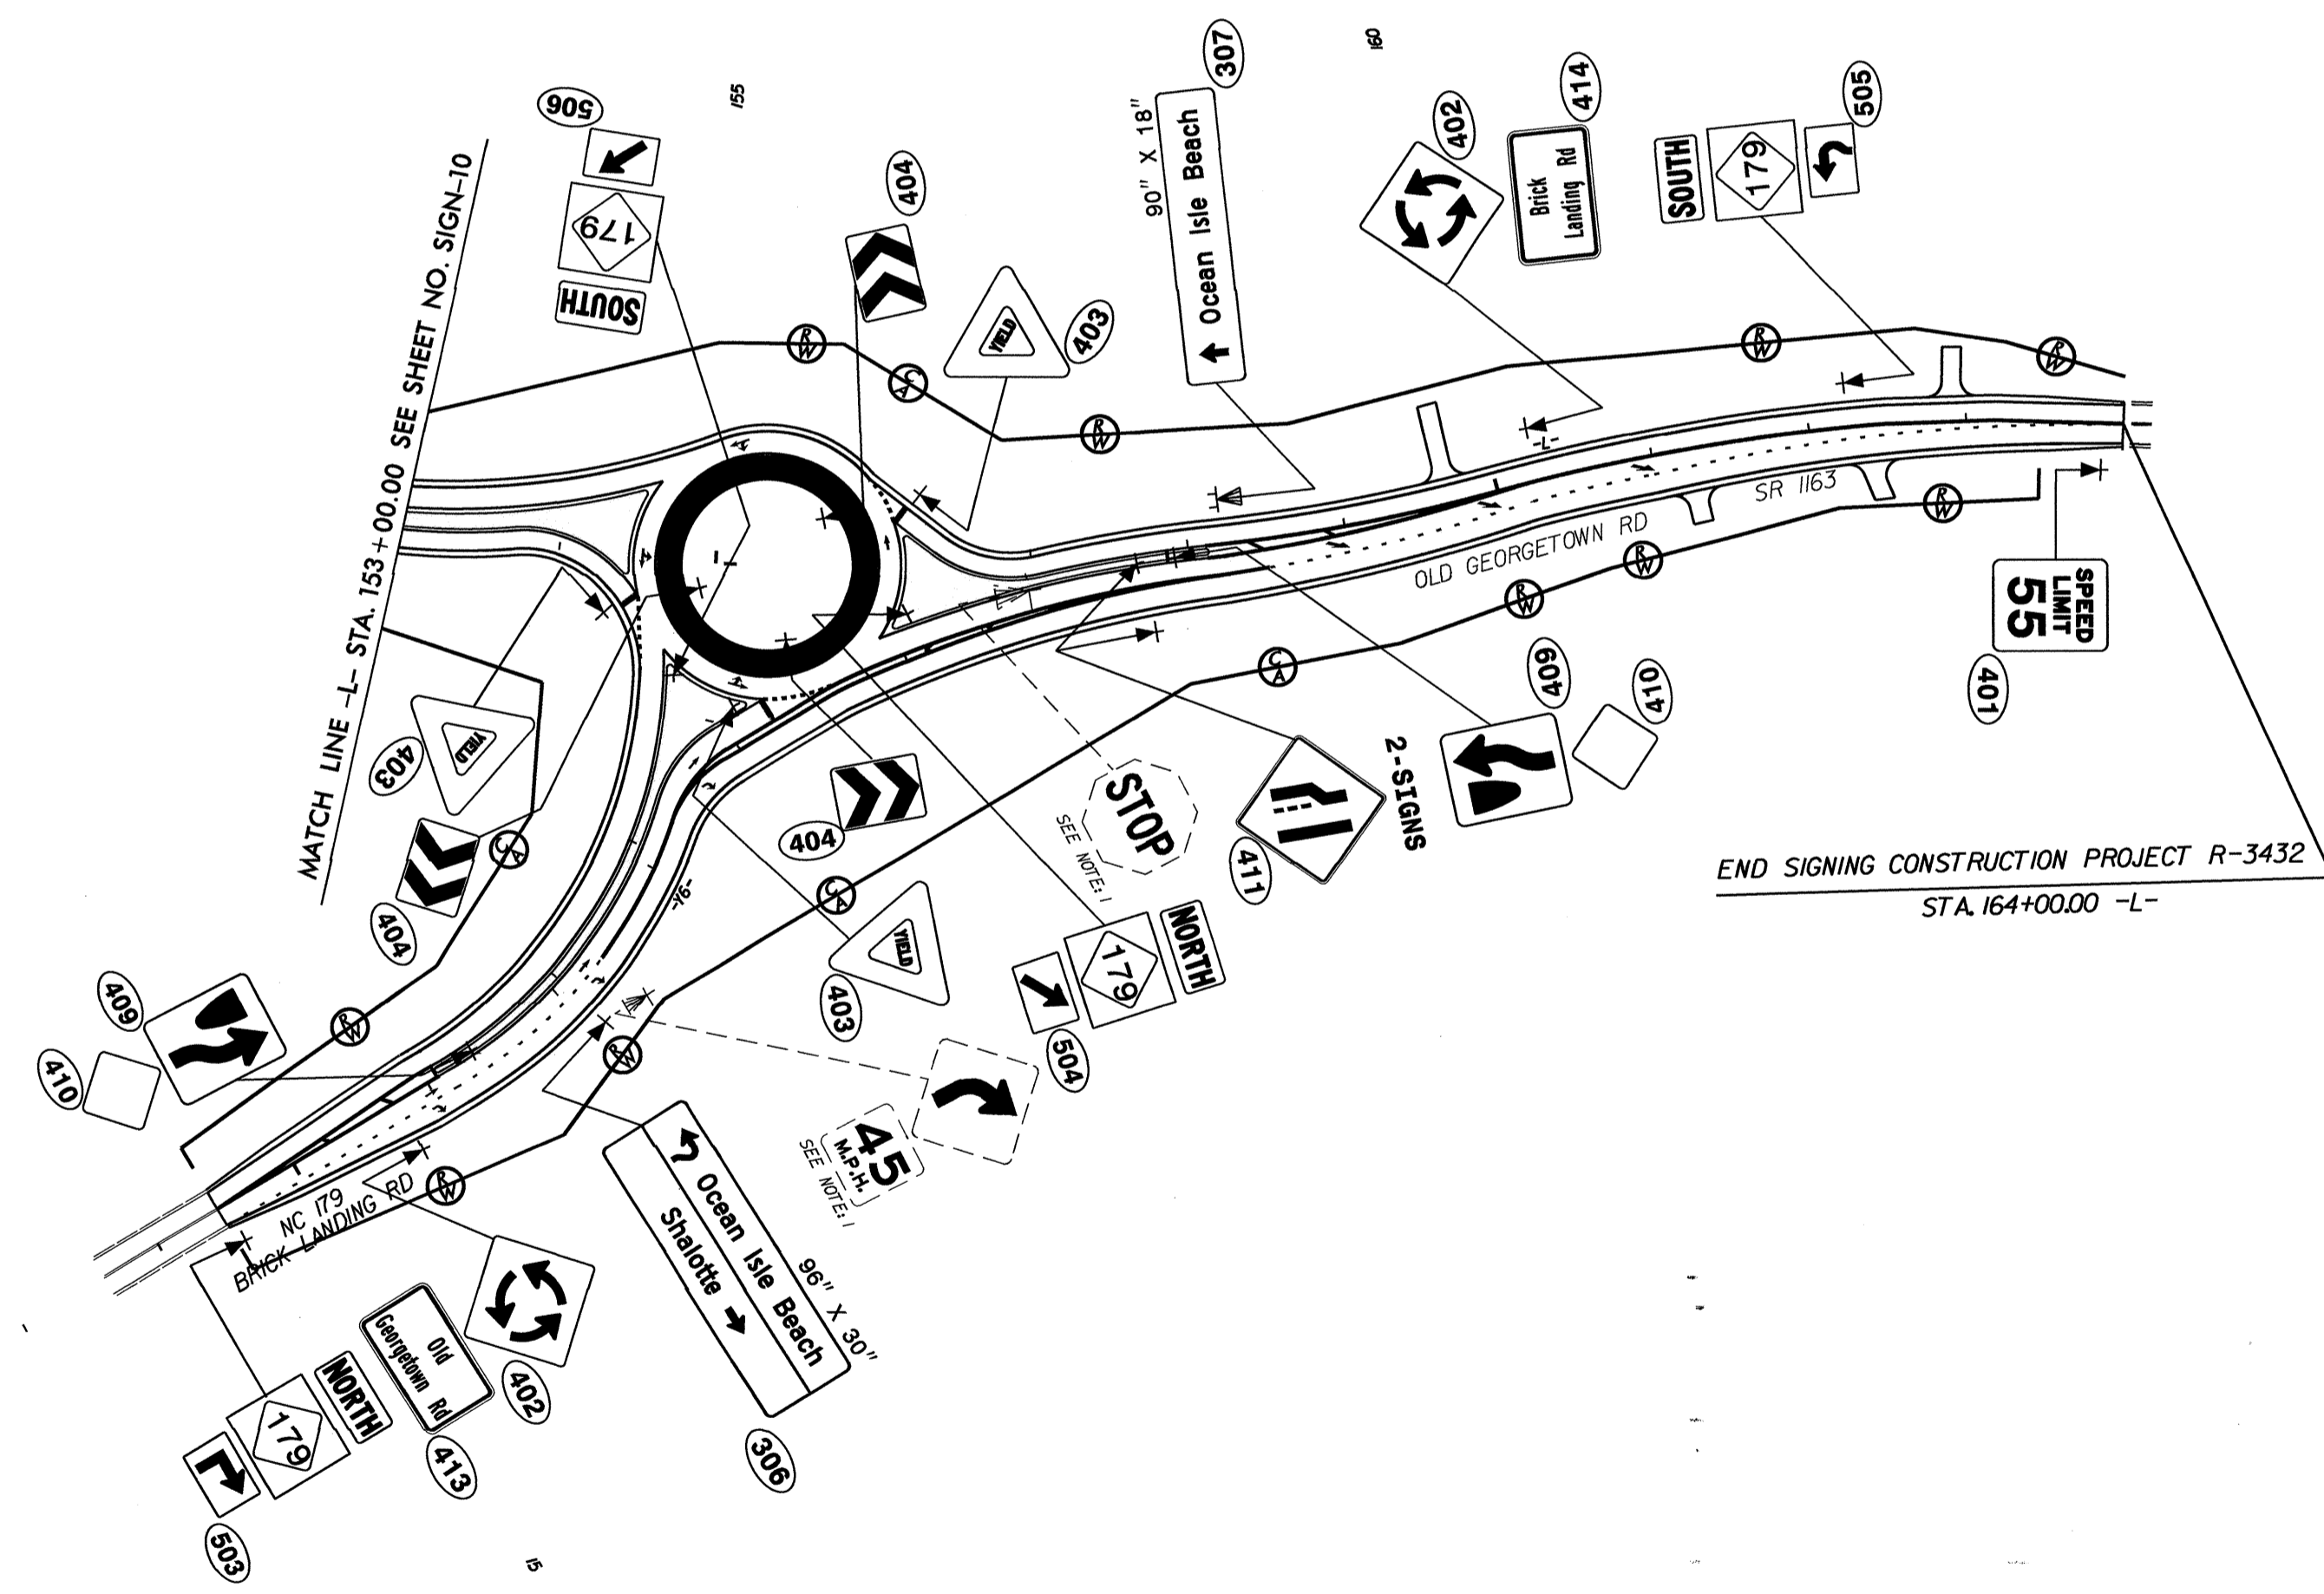

06-AUG-2013 08:11:05 \\proj\proj\Traffic\Signing\CADD\Signing Layout Plans\R-3432_Sgn_SGN_11.dgn
 brashid

PROPOSED AND EXISTING SIGNS
 -L- STA. 153+00.00 TO STA. 164+00.00