

8/17/99

REVISIONS

SIGN NUMBER: SP-1 TYPE: D QUANTITY: 1 SIGN WIDTH: 4'-6" HEIGHT: 1'-0" TOTAL AREA: 4.5 Sq.Ft. BORDER TYPE: RECESSED RECESS: 0.38" WIDTH: 0.38" RADII: 1.5" NO. Z BARS: LENGTH:	BACKG COLOR: Fluorescent Orange COPY COLOR: Black SYMBOL	DESIGN BY: ADK PROJECT ID: R-3421C	CHECKED BY: EAH/CAJ DIV: 08	DATE: August 2012
--	--	---------------------------------------	--------------------------------	-------------------

**BORDER**  
R=1.5"  
TH=0.38"  
IN=0.38"

Spacing Factor is 1 unless specified otherwise

Letter positions													Series/Size
Letter spacings are to start of next letter													Text Length
	D	O	C	K	E	R	Y		R	D			C 2000
	5.2	4.4	4.6	4.6	4.4	4.1	3.9	3.8	6	4.4	3.4	5.2	43.6

SIGN NUMBER: SP-2 TYPE: D QUANTITY: 1 SIGN WIDTH: 5'-0" HEIGHT: 2'-0" TOTAL AREA: 10.0 Sq.Ft. BORDER TYPE: RECESSED RECESS: 0.38" WIDTH: 0.38" RADII: 1.5" NO. Z BARS: LENGTH:	BACKG COLOR: Fluorescent Orange COPY COLOR: Black SYMBOL	DESIGN BY: ADK PROJECT ID: R-3421C	CHECKED BY: EAH/CAJ DIV: 08	DATE: August 2012
---	--	---------------------------------------	--------------------------------	-------------------

**BORDER**  
R=1.5"  
TH=0.38"  
IN=0.38"

Spacing Factor is 1 unless specified otherwise


Letter positions															Series/Size
Letter spacings are to start of next letter															Text Length
	H	A	Y	W	O	O	D								C 2000
	14.7	4.2	4.2	4.2	5.3	4.6	4.7	3.4	14.7						30.6
	C	E	M	E	T	E	R	Y		R	D				C 2000
	6.5	4.6	4.1	5.3	3.6	3.9	4.1	3.9	3.8	6	4.4	3.4	6.5		47

SYSTEMS CONDITION  
REVISIONS  
DATE  
BY

QA/QC STAGE:  
REVIEW:  
CONCUR:  
REVISE:  
VERIFY:

**HNTB** HNTB NORTH CAROLINA, P.C.  
343 E. Six Forks Road, Suite 200  
Raleigh, North Carolina 27609  
NC License No: C-1554

APPROVED: *Phonda B. Early* DATE: 1-31-15  
SEAL  
NORTH CAROLINA PROFESSIONAL ENGINEER  
PHONDA B. EARLY

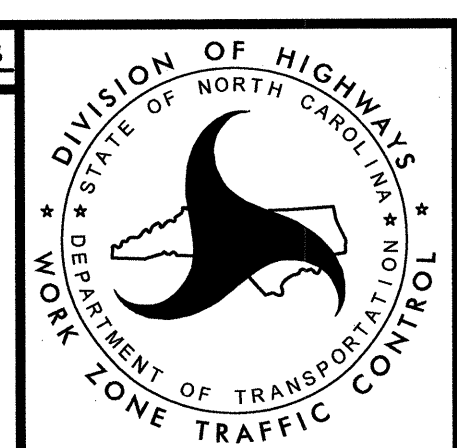

TRANSPORTATION  
MANAGEMENT PLAN  
**SIGN DESIGNS**