

T.I.P.: U-0071

CONTRACT: C203394

STATE OF NORTH CAROLINA DEPARTMENT OF TRANSPORTATION

PAVEMENT MARKING PLAN DURHAM COUNTY

LOCATION: DURHAM EAST END CONNECTOR, FROM NC 147 (BUCK DEAN FREEWAY) TO NORTH OF NC 98

TIP NO. U-0071 SHEET NO. PMP-1 APPROVED: [Signature] DATE: 7/28/14 SEAL [Professional Seal]

Part 3 Of 4

FINAL PAVEMENT MARKING SCHEDULE


Table with columns: SYMBOL, DESCRIPTION, PAY ITEM. Lists various pavement marking items like WHITE EDGELINE, YELLOW EDGELINE, etc.

NOTE FOR CONCRETE BRIDGES ON CONCRETE BRIDGE DECK, INSTALL COLD APPLIED PLASTIC TYPE II OR III TAPE. FOR SKIPS AND MINI-SKIPS, USE 6" AND 12" WIDE WHITE WITH 1.5" WIDE BLACK CONTRAST BORDERS ON EACH SIDE UNLESS OTHERWISE NOTED ON PLANSHEETS.

SPECIAL NOTE FOR I-885 SHIELD PAVEMENT MARKINGS THE I-885 SHIELD PAVEMENT MARKINGS SHOWN IN THESE PLANS SHALL NOT BE INSTALLED UNLESS NCDOT RECEIVES APPROVAL FROM FHWA PRIOR TO THE PREMARKING INSPECTION OF THE FINAL PAVEMENT MARKING LAYOUT.

GENERAL NOTES

- A) INSTALL PAVEMENT MARKINGS AND PAVEMENT MARKERS ON THE FINAL SURFACE AS FOLLOWS: ROAD TYPE, MARKING, MARKER. B) TIE PROPOSED PAVEMENT MARKING LINES TO EXISTING PAVEMENT MARKING LINES. C) REMOVE/REPLACE ANY CONFLICTING/DAMAGED PAVEMENT MARKINGS AND MARKERS. D) PASSING ZONES WILL BE DETERMINED IN THE FIELD AND MUST BE APPROVED BY THE ENGINEER. E) STOP BAR LOCATION AT NON-SIGNALIZED INTERSECTIONS MAY BE ADJUSTED AS DIRECTED BY THE ENGINEER. F) REMOVE ALL RESIDUE AND SURFACE LAITANCE BY ACCEPTABLE METHODS ON CONCRETE BRIDGE DECKS PRIOR TO PLACING (POLYUREA, THERMOPLASTIC, AND COLD APPLIED PLASTIC) PAVEMENT MARKING MATERIAL. G) UNLESS OTHERWISE SPECIFIED, HEATED-IN-PLACE THERMOPLASTIC MAY BE USED IN LIEU OF EXTRUDED THERMOPLASTIC FOR STOP BARS, SYMBOLS, CHARACTERS AND DIAGONALS. H) UNLESS OTHERWISE SPECIFIED, HEATED-IN-PLACE THERMOPLASTIC MAY BE USED IN LIEU OF COLD APPLIED PLASTIC FOR STOP BARS, SYMBOLS, CHARACTERS AND DIAGONALS ON ASPHALT OR CONCRETE ROADWAYS. I) TYPE III COLD APPLIED PLASTIC MAY BE USED IN LIEU OF TYPE II COLD APPLIED PLASTIC. J) SEE ROADWAY PLANS FOR ALTERNATE CURB RAMP DESIGNS WHEN INDICATED ON PAVEMENT MARKING DETAIL SHEETS.

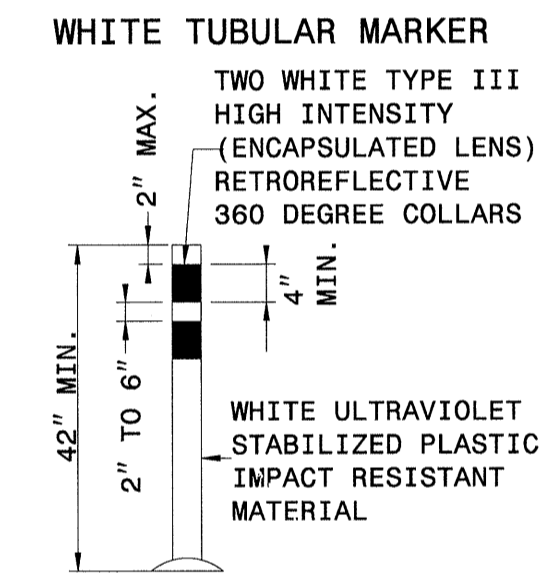


ROADWAY STANDARD DRAWINGS

THE FOLLOWING ROADWAY STANDARDS AS APPEAR IN "ROADWAY STANDARD DRAWINGS" - PROJECT SERVICES UNIT - N.C. DEPARTMENT OF TRANSPORTATION - RALEIGH, N.C., DATED JANUARY 2012 ARE APPLICABLE TO THIS PROJECT AND BY REFERENCE HEREBY ARE CONSIDERED A PART OF THESE PLANS:

Table with columns: STD. NO., TITLE. Lists drawing standards like 1205.01 PAVEMENT MARKINGS - LINE TYPES & OFFSETS, 1251.01 RAISED PAVEMENT MARKERS - PERMANENT & TEMPORARY, etc.

PLAN REVIEWED BY: N.C.D.O.T. SIGNING AND DELINEATION UNIT

SUSAN KUNZ SIGNING & DELINEATION REGIONAL ENGINEER SAM COLEMAN SIGNING & DELINEATION PROJECT DESIGN ENGINEER

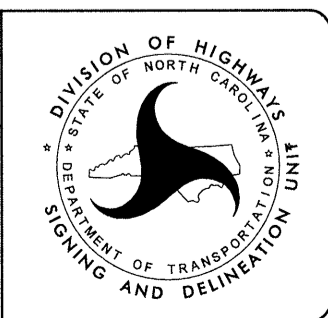

PLAN PREPARED BY:



BETSY L. WATSON, P.E. TRAFFIC ENGINEER ROSI R. HENNEIN TRANSPORTATION TECHNICIAN




INDEX

Table with columns: SHEET NO., DESCRIPTION. Lists sheet numbers and their corresponding descriptions like PMP-1 PAVEMENT MARKING PLAN TITLE AND SCHEDULE SHEET, PMP-1A CROSSWALK PAVEMENT MARKING GUIDANCE DETAIL, etc.

UNLESS OTHERWISE SPECIFIED,  
HI-VISIBILITY CROSSWALK  
MARKINGS SHALL BE USED AT  
MID-BLOCK CROSSINGS

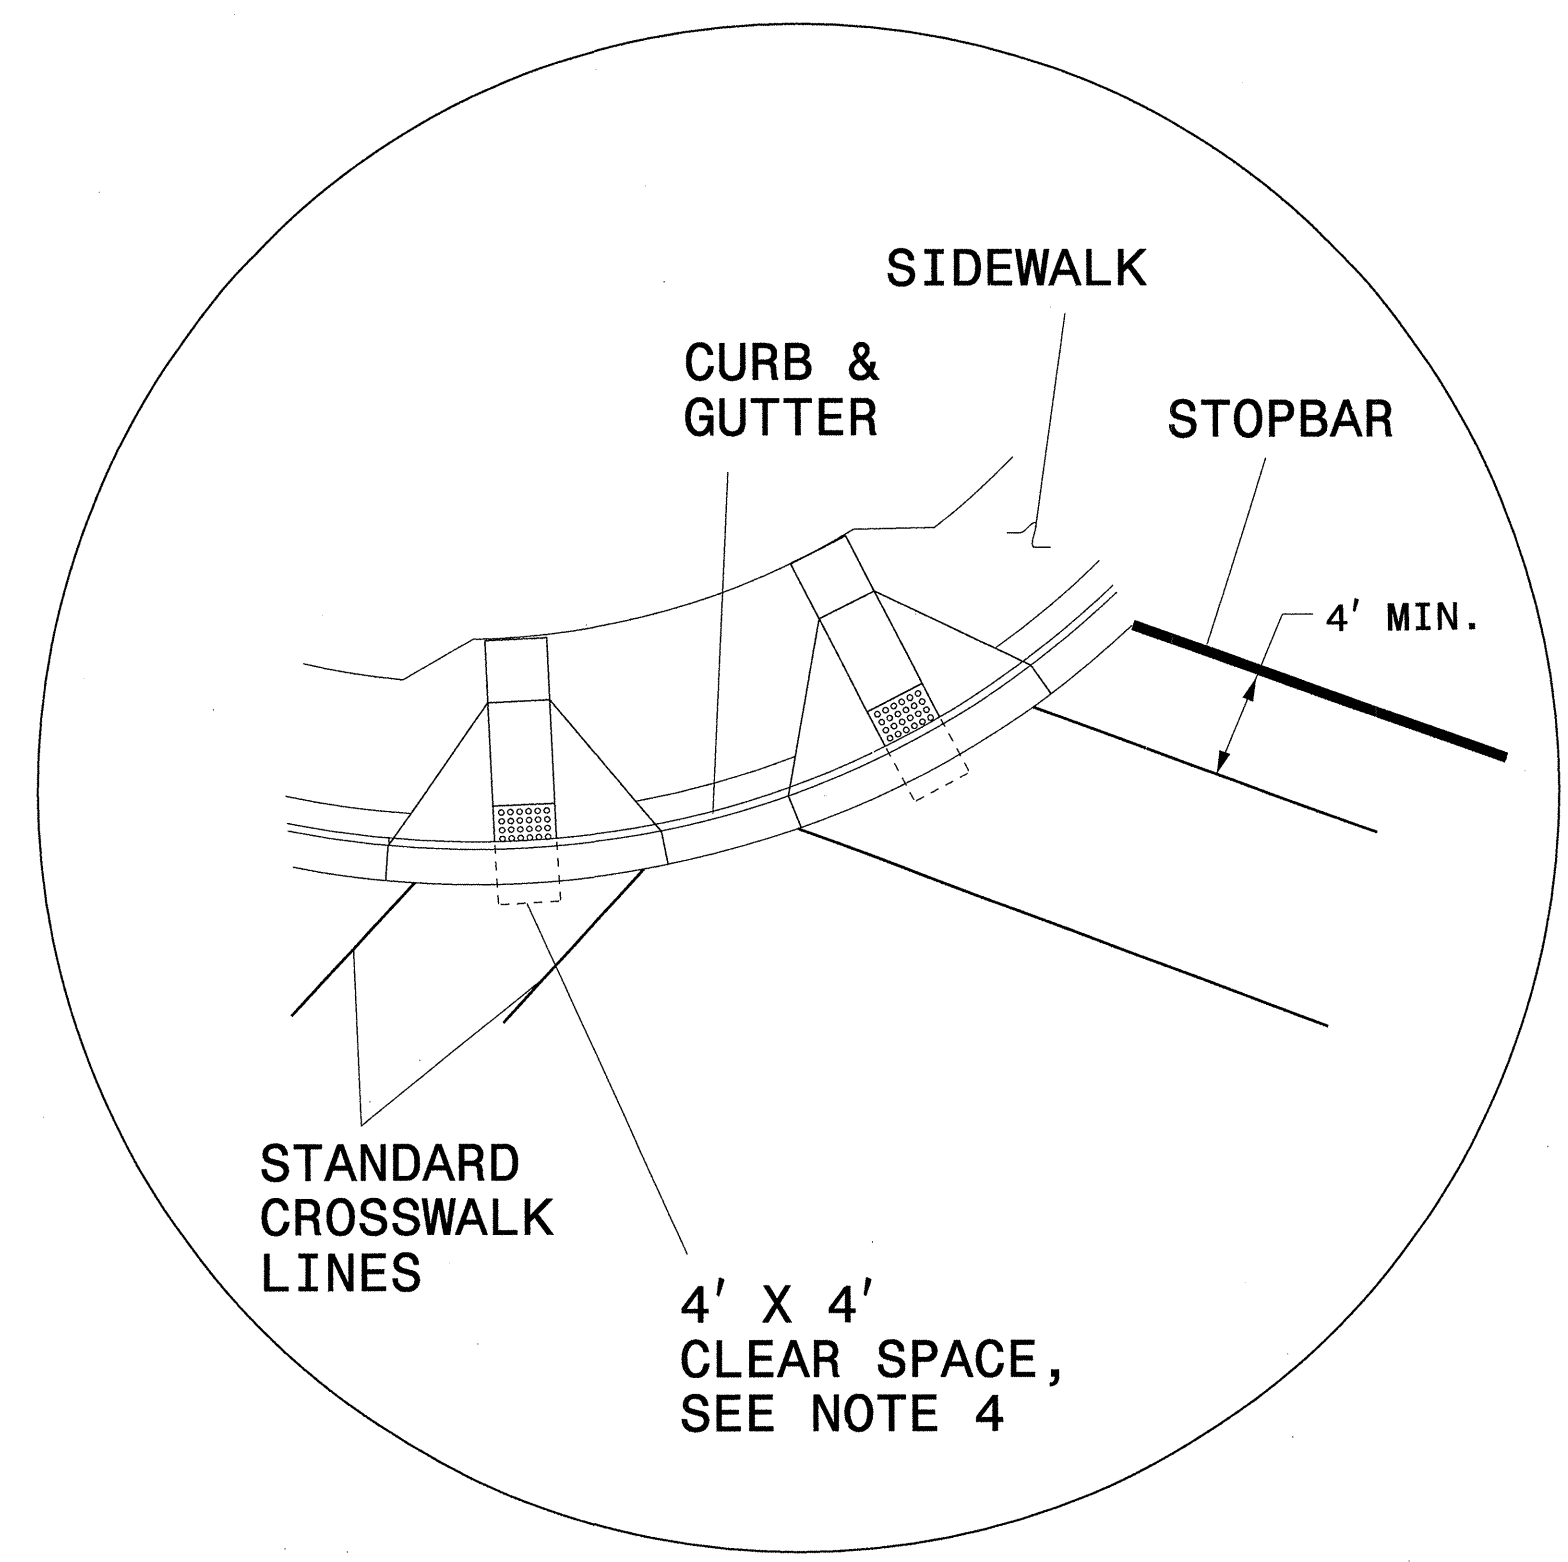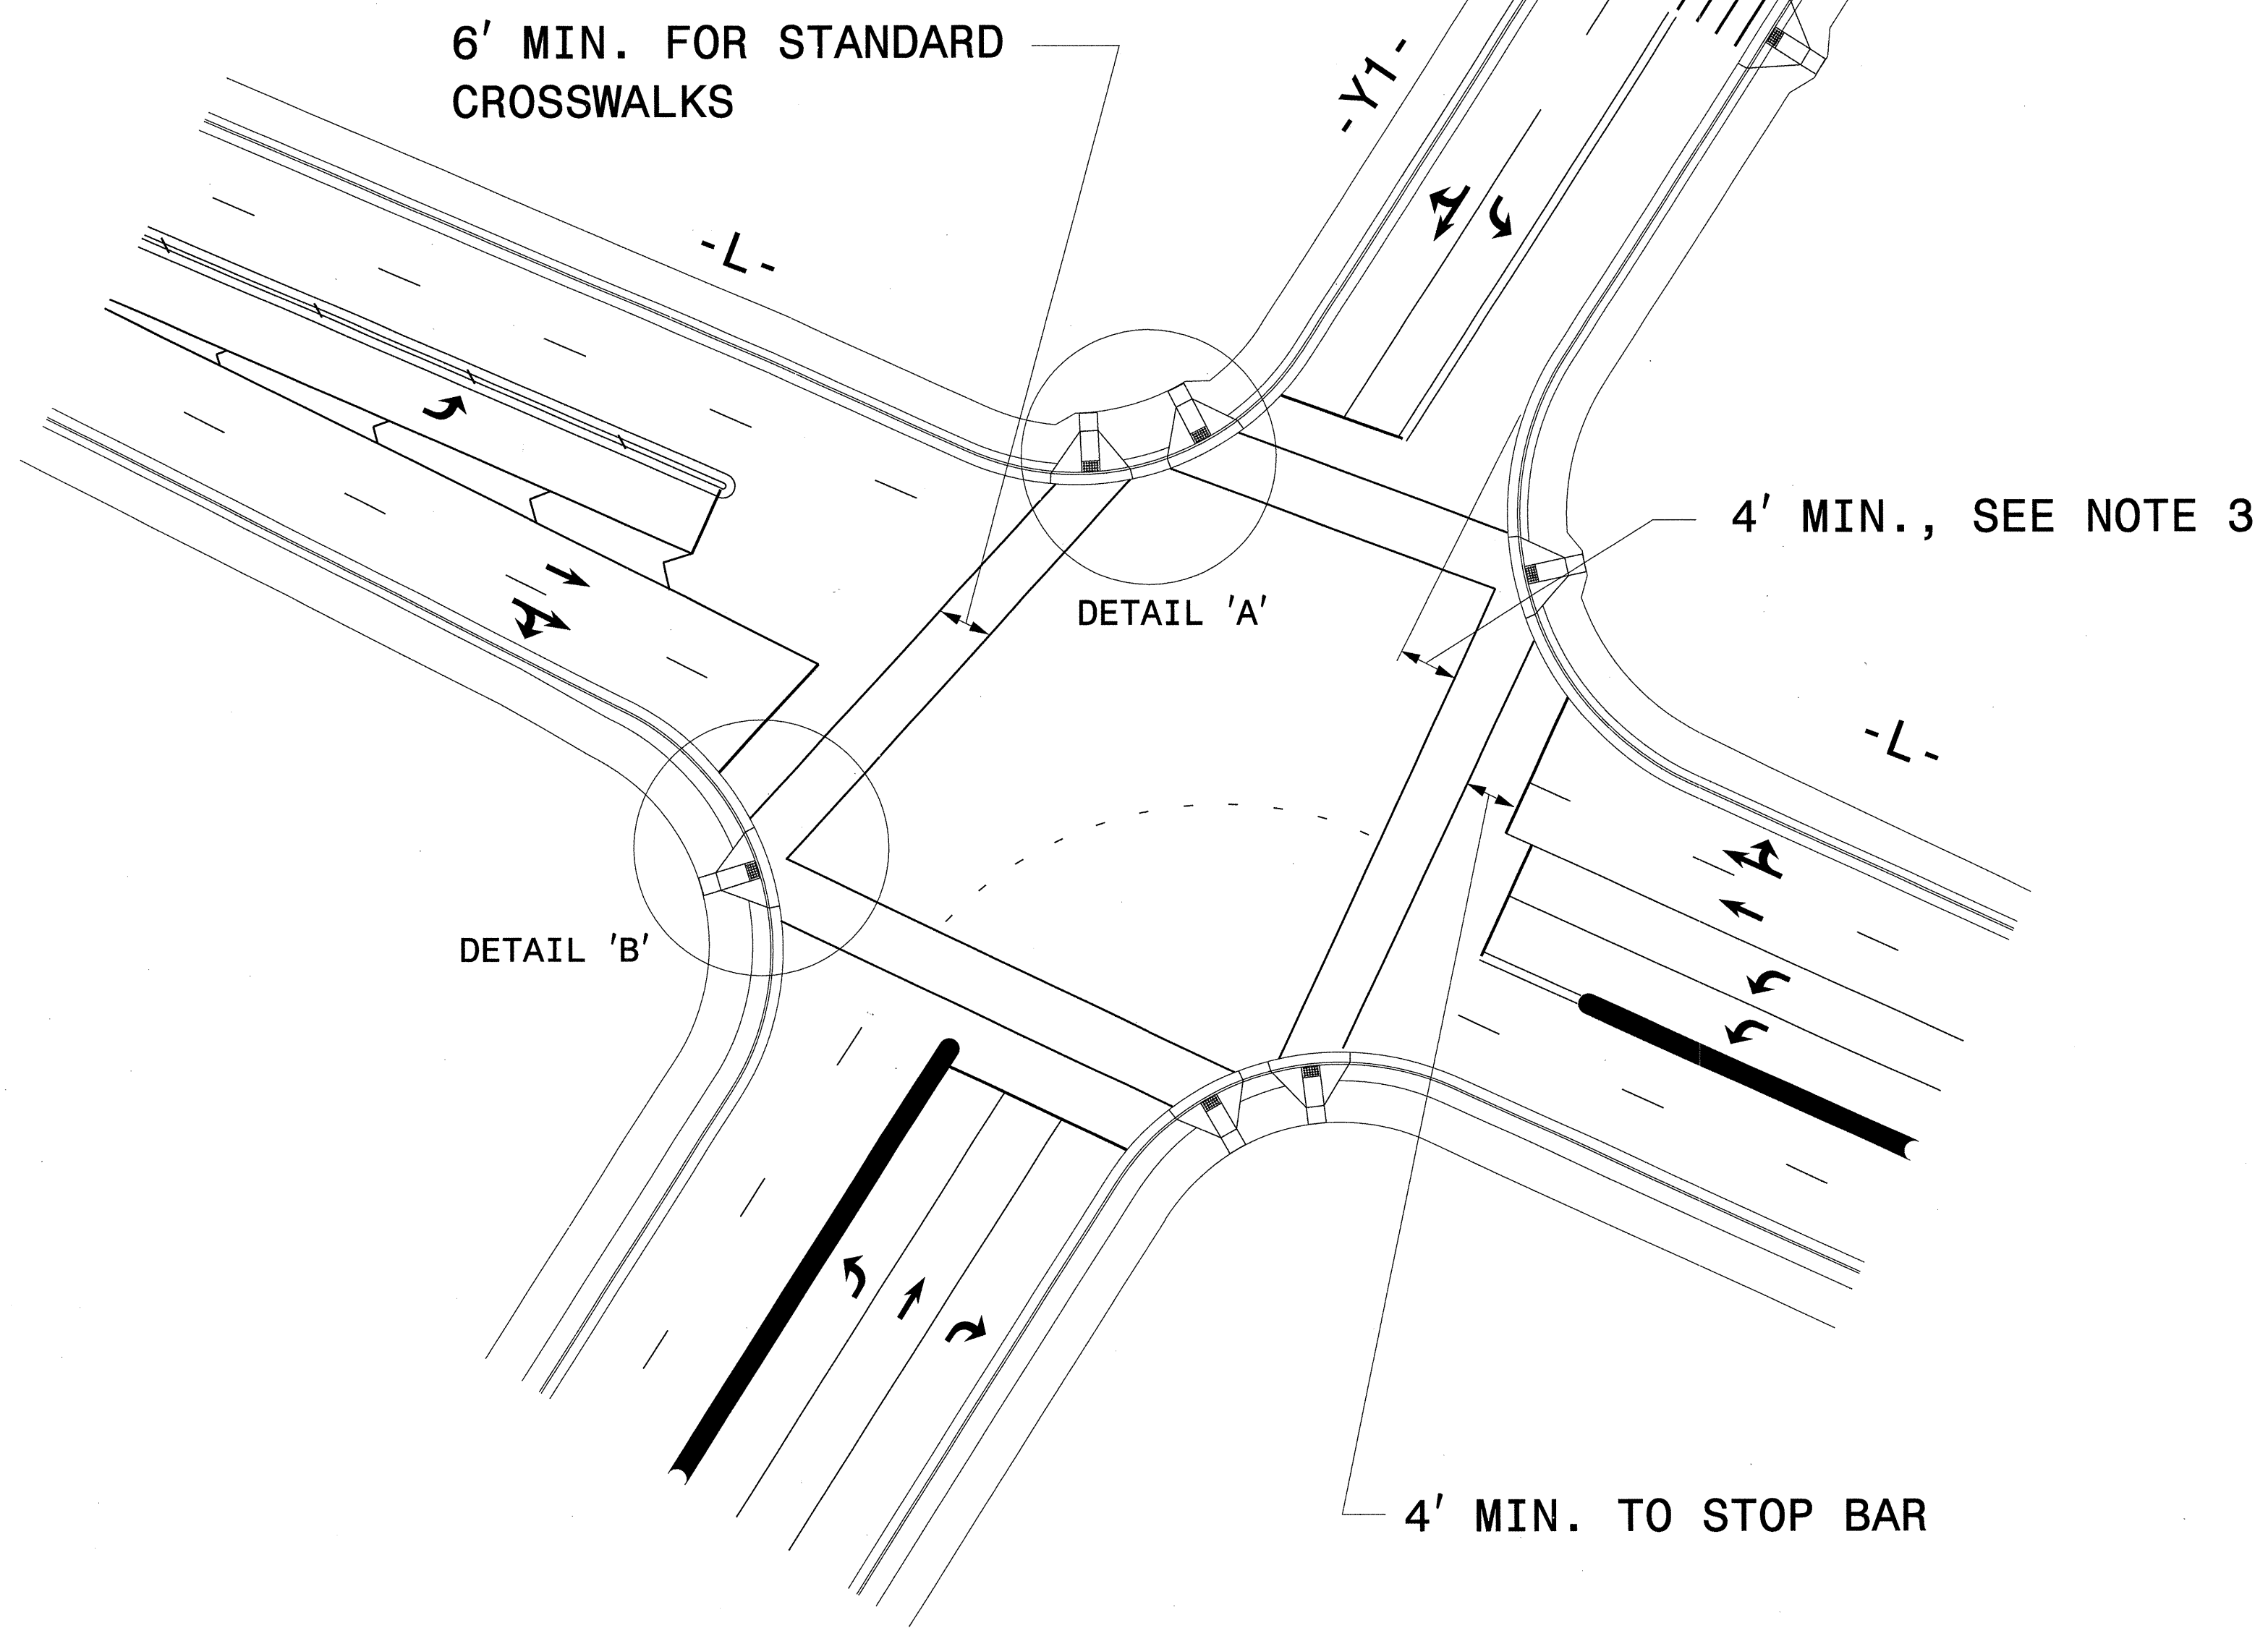

DETAIL 'A'- DUAL CURB RAMPS

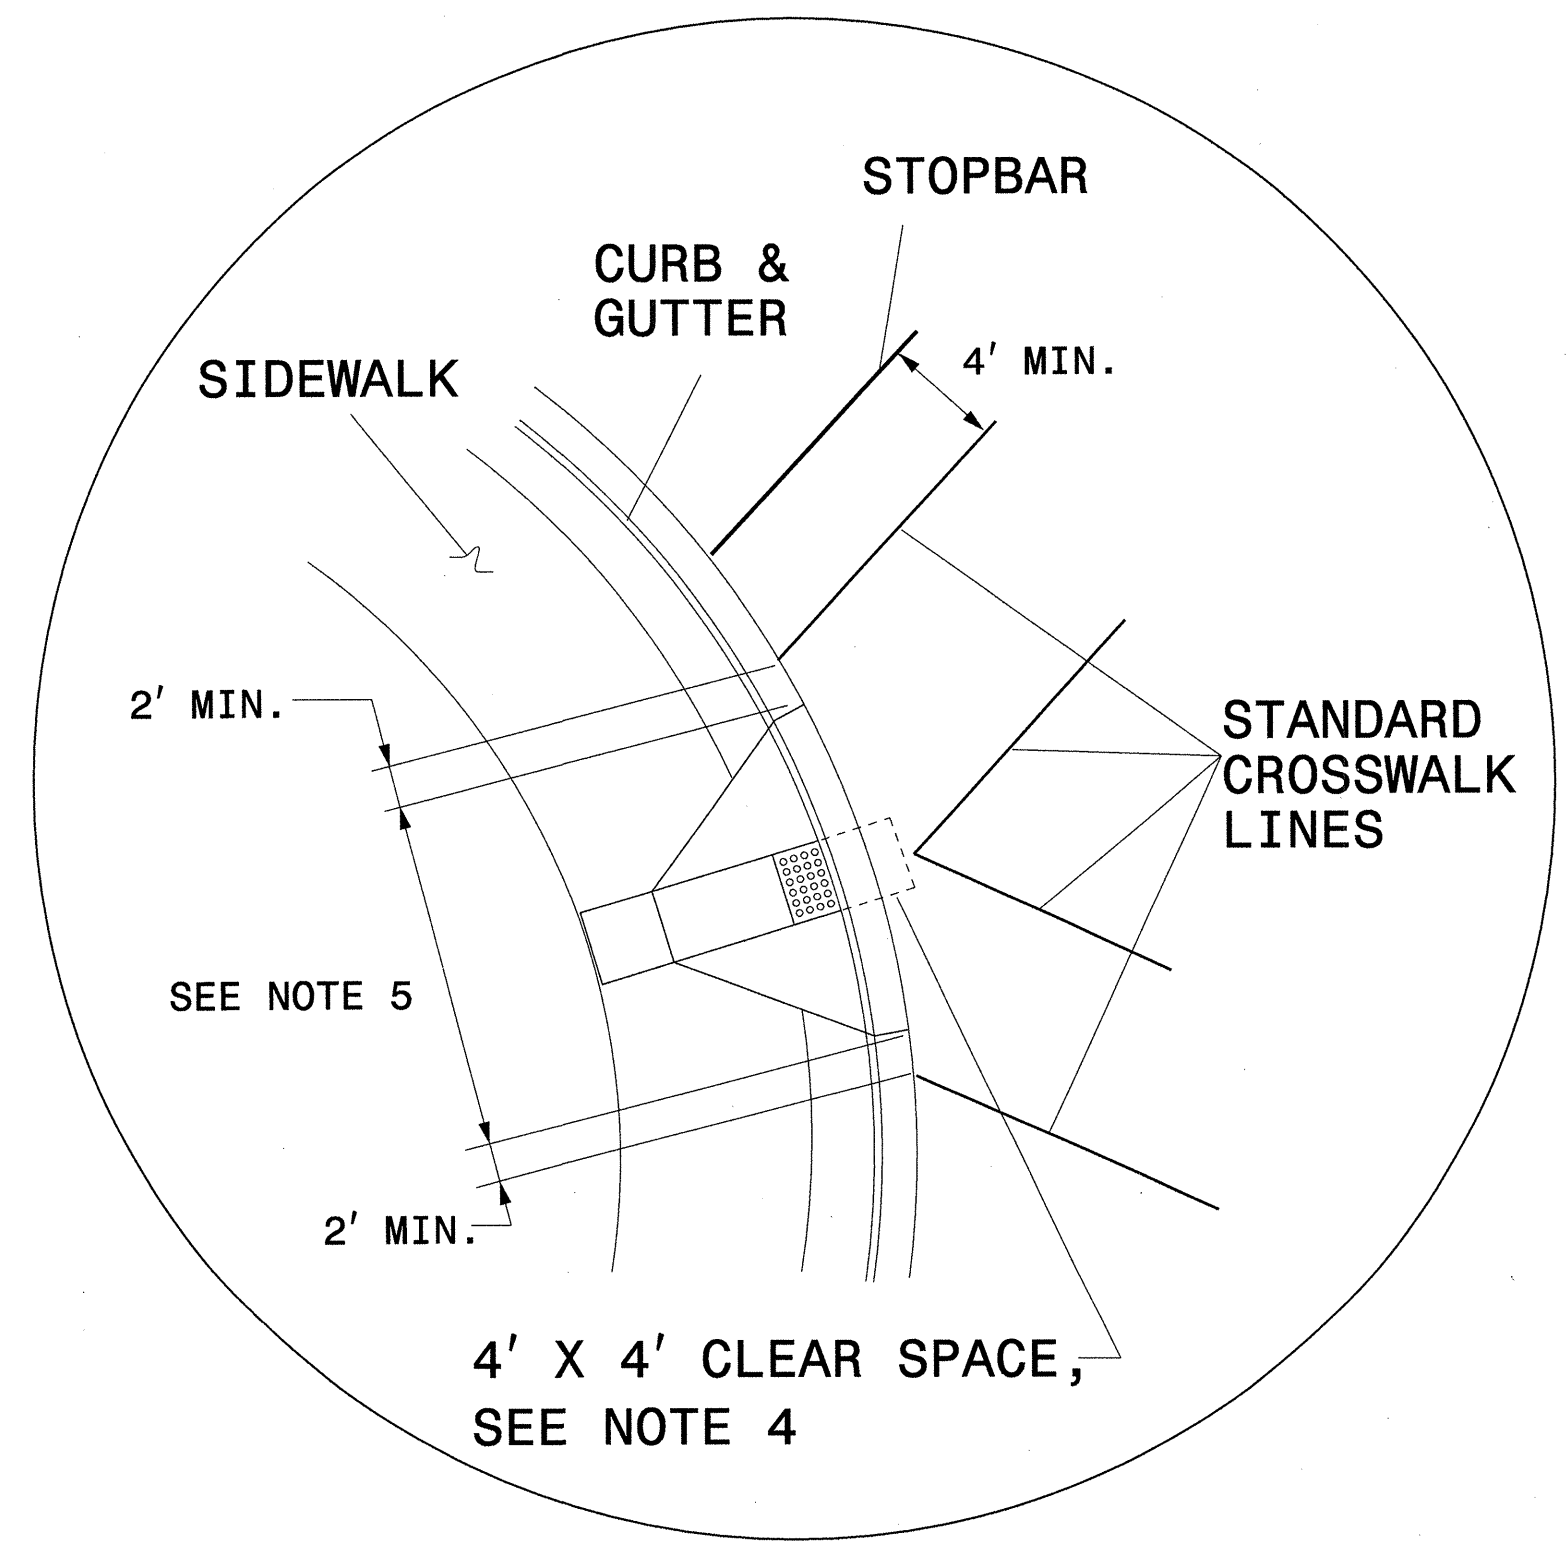

DETAIL 'B'- SINGLE DIAGONAL CURB RAMP


**GUIDANCE DETAIL FOR CROSSWALK MARKINGS**

- NOTES:
- USE THE DETAILS ABOVE AND THE FOLLOWING NOTES FOR GUIDANCE IN PLACING CROSSWALK MARKINGS NOT STATIONED ON THE DETAIL SHEETS OR WHEN FIELD ADJUSTMENTS REQUIRED MOVING STATIONED MARKINGS AS DIRECTED BY THE ENGINEER. REFER TO NCDOT ROADWAY STANDARD DRAWINGS, MUTCD AND ADA STANDARDS FOR ADDITIONAL GUIDANCE.
  - THE CROSSWALK MARKINGS SHOWN ON THE ABOVE DETAILS ARE FOR REFERENCE ONLY. ONLY INSTALL CROSSWALK MARKINGS WHERE SHOWN ON THE DETAIL SHEETS OR AS DIRECTED BY THE ENGINEER. THE CROSSWALK MARKING TYPE, STANDARD OR HI-VISIBILITY, SHALL BE INSTALL AS SPECIFIED ON THE DETAIL SHEETS OR AS DIRECTED BY THE ENGINEER.
  - SET BACK DISTANCE FROM INSIDE CROSSWALK MARKING TO NEAREST EDGE OF TRAVEL IS 4' MIN.
  - BEYOND THE BOTTOM GRADE BRAKE, A CLEAR SPACE OF 4' X 4' MINIMUM SHALL BE PROVIDED WITHIN THE MARKINGS.
  - SINGLE DIAGONAL CURB RAMPS WITH FLARED SIDES SHALL HAVE A SEGMENT OF CURB 2 FEET LONG MINIMUM LOCATED ON EACH SIDE OF THE CURB RAMP AND WITHIN THE MARKED CROSSING, SEE DETAIL 'B'.
  - CURB RAMPS SHALL BE CONSTRUCTED IN ACCORDANCE TO THE LATEST NCDOT ROADWAY STANDARD DRAWINGS.


**CROSSWALK PAVEMENT MARKING  
GUIDANCE DETAIL**

PLANNING & DESIGN SERVICES, INC.  
1000 W. GARDNER STREET, SUITE 100  
RANDOLPH, NC 28134  
TEL: 704-764-8800  
WWW.PDSINC.COM

APPROVED: *[Signature]*  
 DATE: 3/6/12

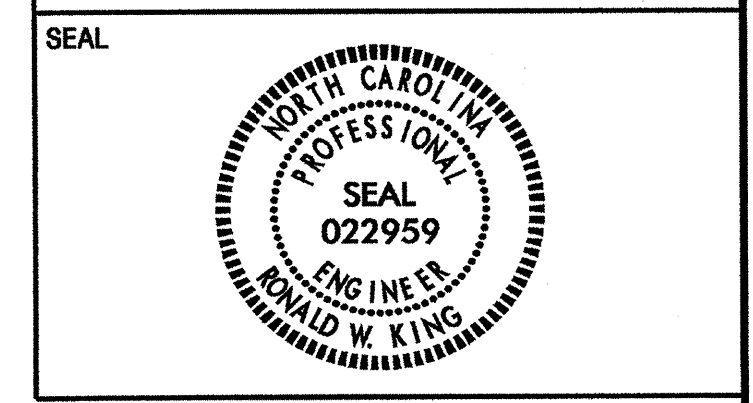


STATE OF NORTH CAROLINA  
 DEPT. OF TRANSPORTATION  
 DIVISION OF HIGHWAYS  
 RALEIGH, N.C.  
 1-12

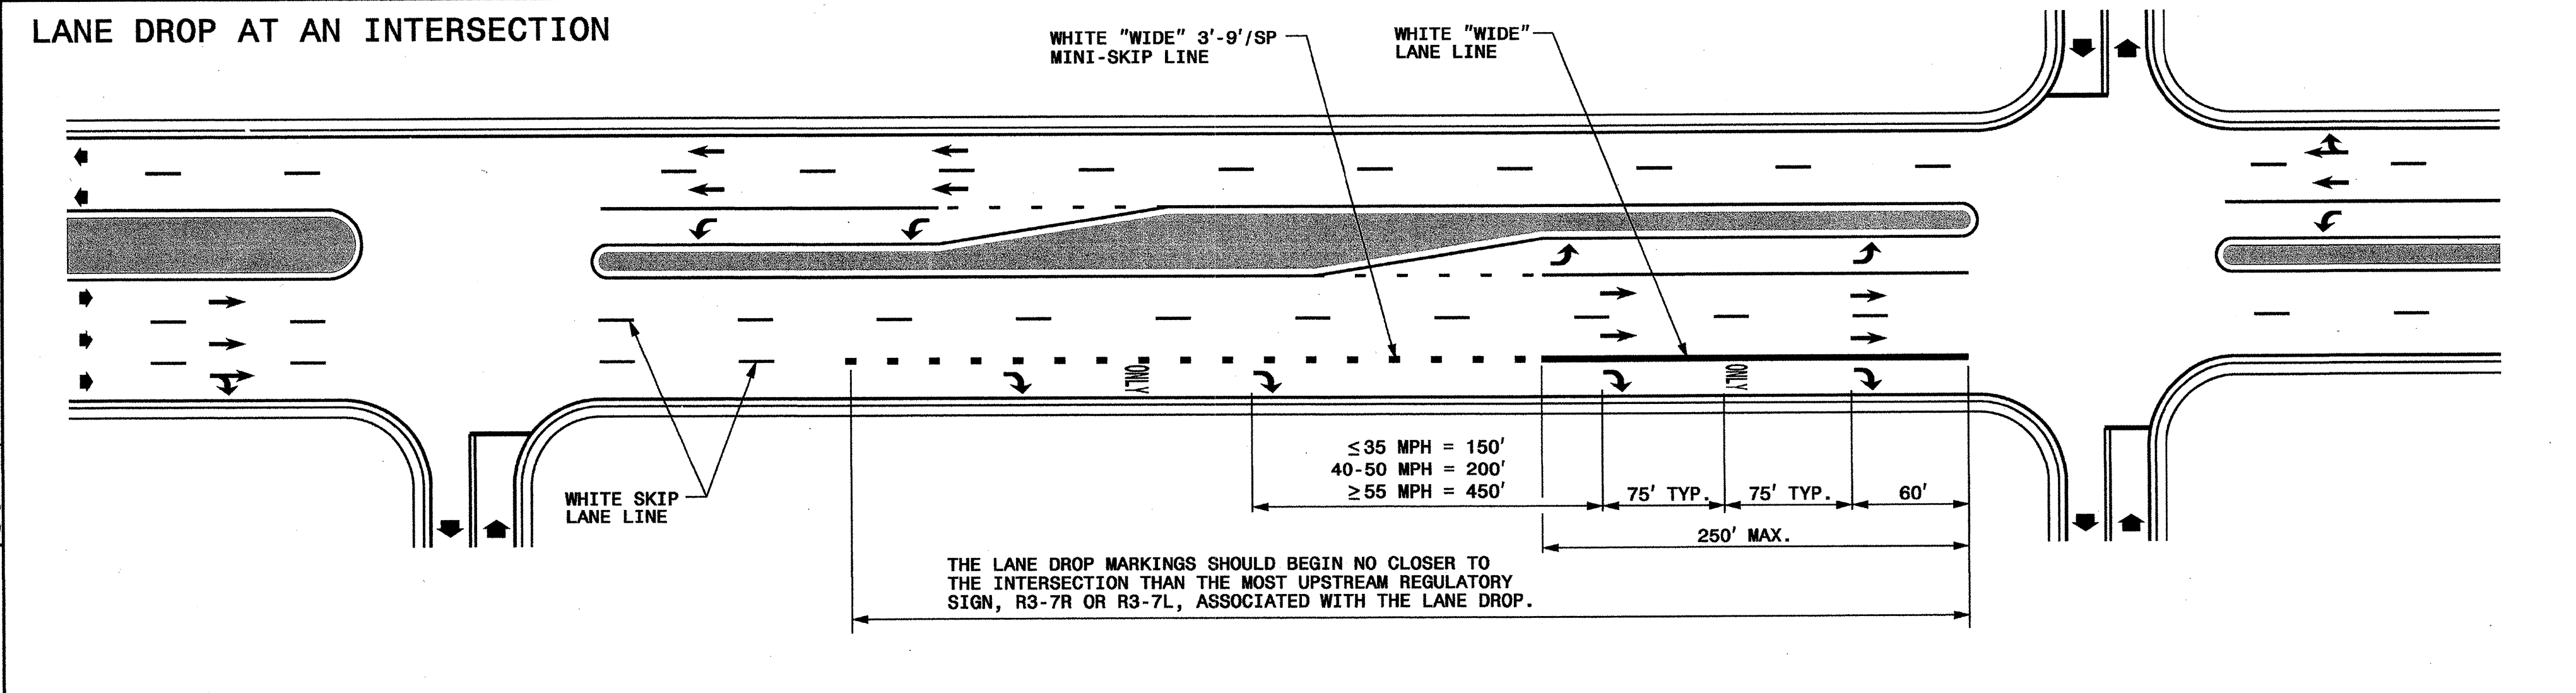

STATE OF NORTH CAROLINA  
 DEPT. OF TRANSPORTATION  
 DIVISION OF HIGHWAYS  
 RALEIGH, N.C.  
 1-12

ENGLISH DETAIL DRAWING FOR  
 PAVEMENT MARKINGS  
 LANE DROPS

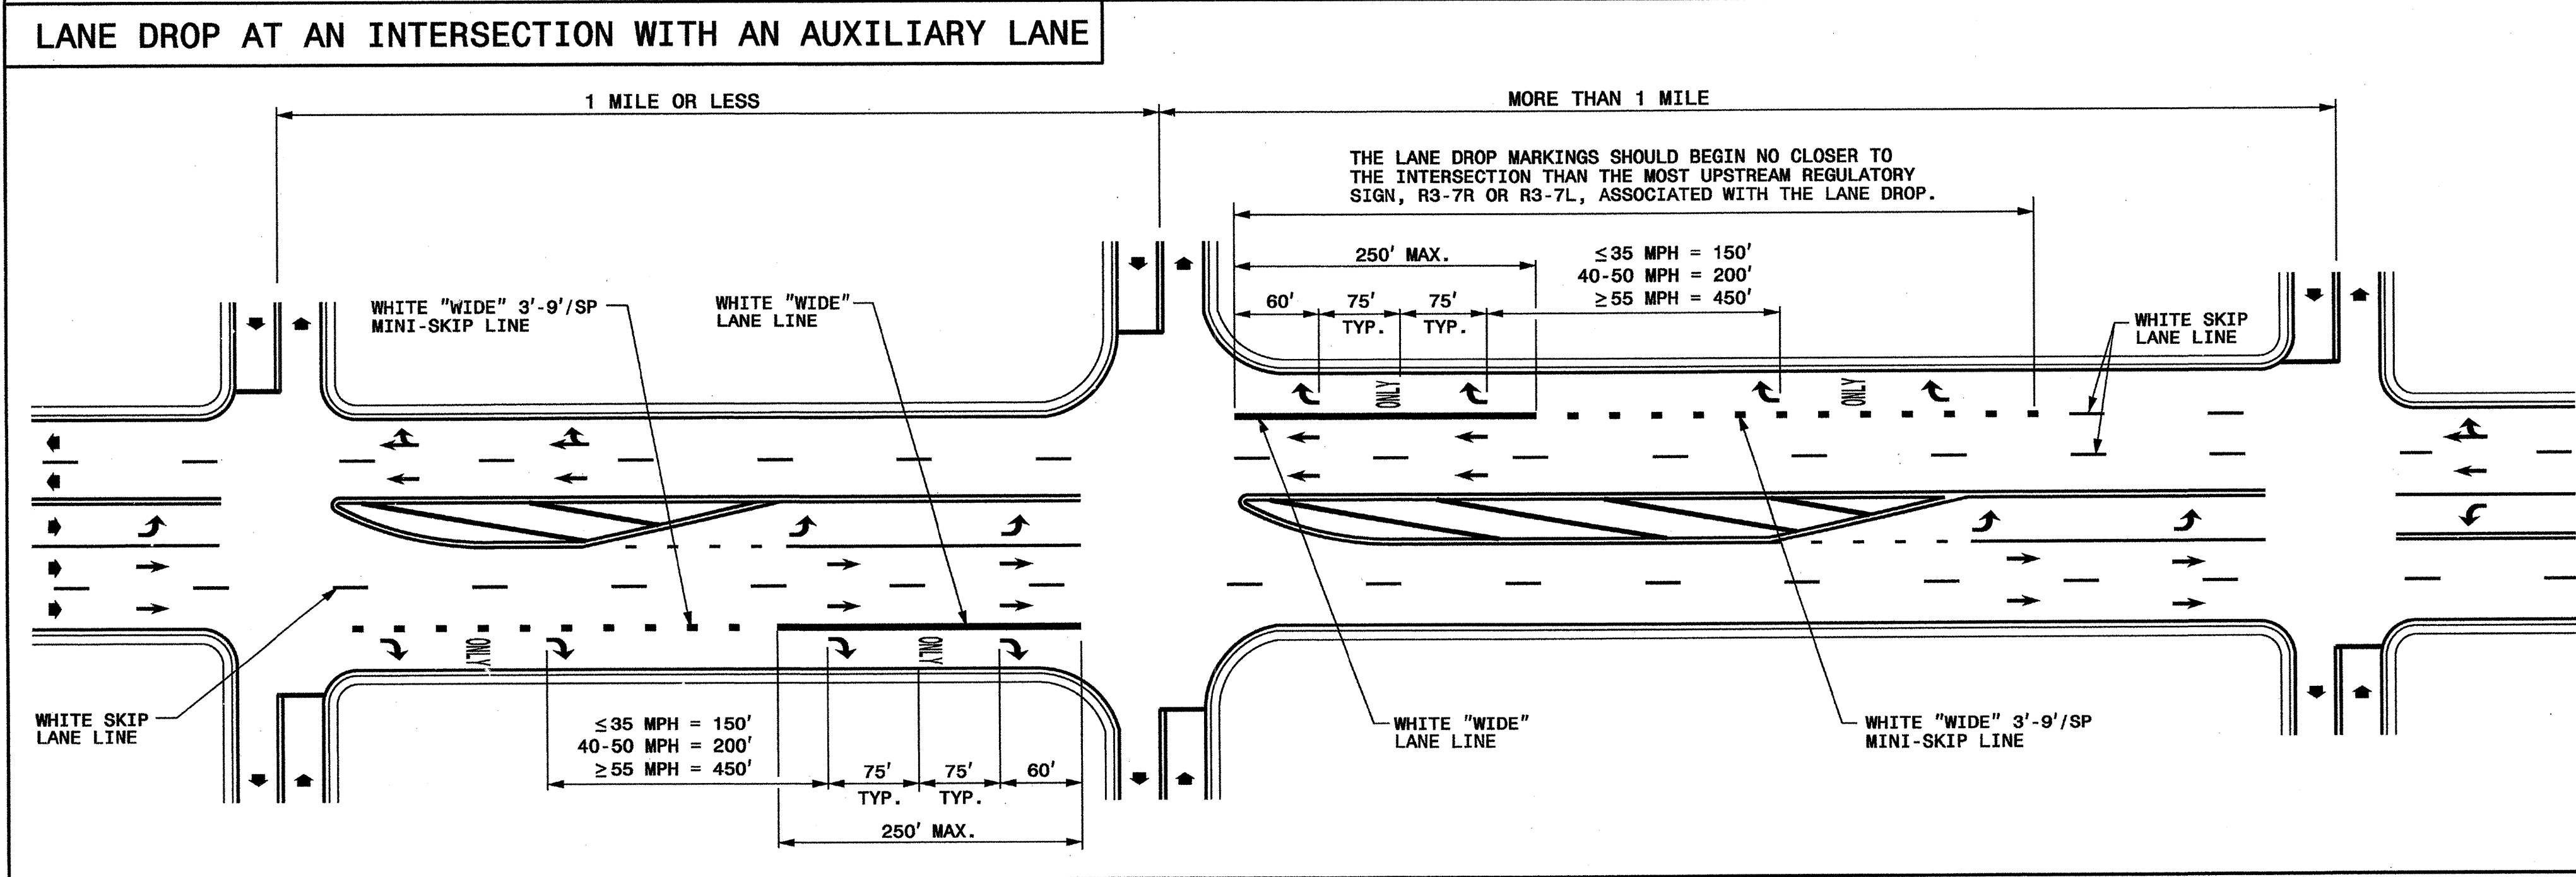

ENGLISH DETAIL DRAWING FOR  
 PAVEMENT MARKINGS  
 LANE DROPS

- GENERAL NOTES:
- 1- USE THE GUIDANCE SHOWN ON THE ABOVE DETAILS IN CONJUNCTION WITH INTERSECTION GUIDANCE SHOWN ON ROADWAY STANDARD DRAWING 1205.04.
  - 2- LANE LINES INDICATED AS "WIDE" SHALL BE AT LEAST TWICE THE WIDTH OF THE NORMAL LINE.

LEGEND	
W = WIDTH OF TRAVEL LANE	ONLY PAVEMENT MARKING SYMBOLS & CHARACTERS
➔ DIRECTION OF TRAFFIC FLOW	

SHEET 1 OF 3  
**1205D06**

SHEET 1 OF 3  
**1205D06**

**REVISED PAVEMENT MARKING  
 ROADWAY STANDARD DRAWING**

08-MAR-2012 11:09  
 S:\S&J\Standard Drawings\Standard Drawings\12050601\_Rev12.dwg  
 8-17-11\Revised\12050601\_Rev12.dwg  
 9-14-11\_Scaled.dwg  
 STRONES AT 11:24:45


TIP NO. U-0071	SHEET NO. PMP-1C
APPROVED: <i>RWF</i>	
DATE: 12/8/12	
SEAL	

STATE OF NORTH CAROLINA  
DEPT. OF TRANSPORTATION  
DIVISION OF HIGHWAYS  
RALEIGH, N.C.

ENGLISH DETAIL DRAWING FOR  
**PAVEMENT MARKINGS**  
SYMBOLS AND WORD MESSAGES


SHEET 3 OF 8  
**1205D08**

**MULTI-LANE WIDTH "SCHOOL"**

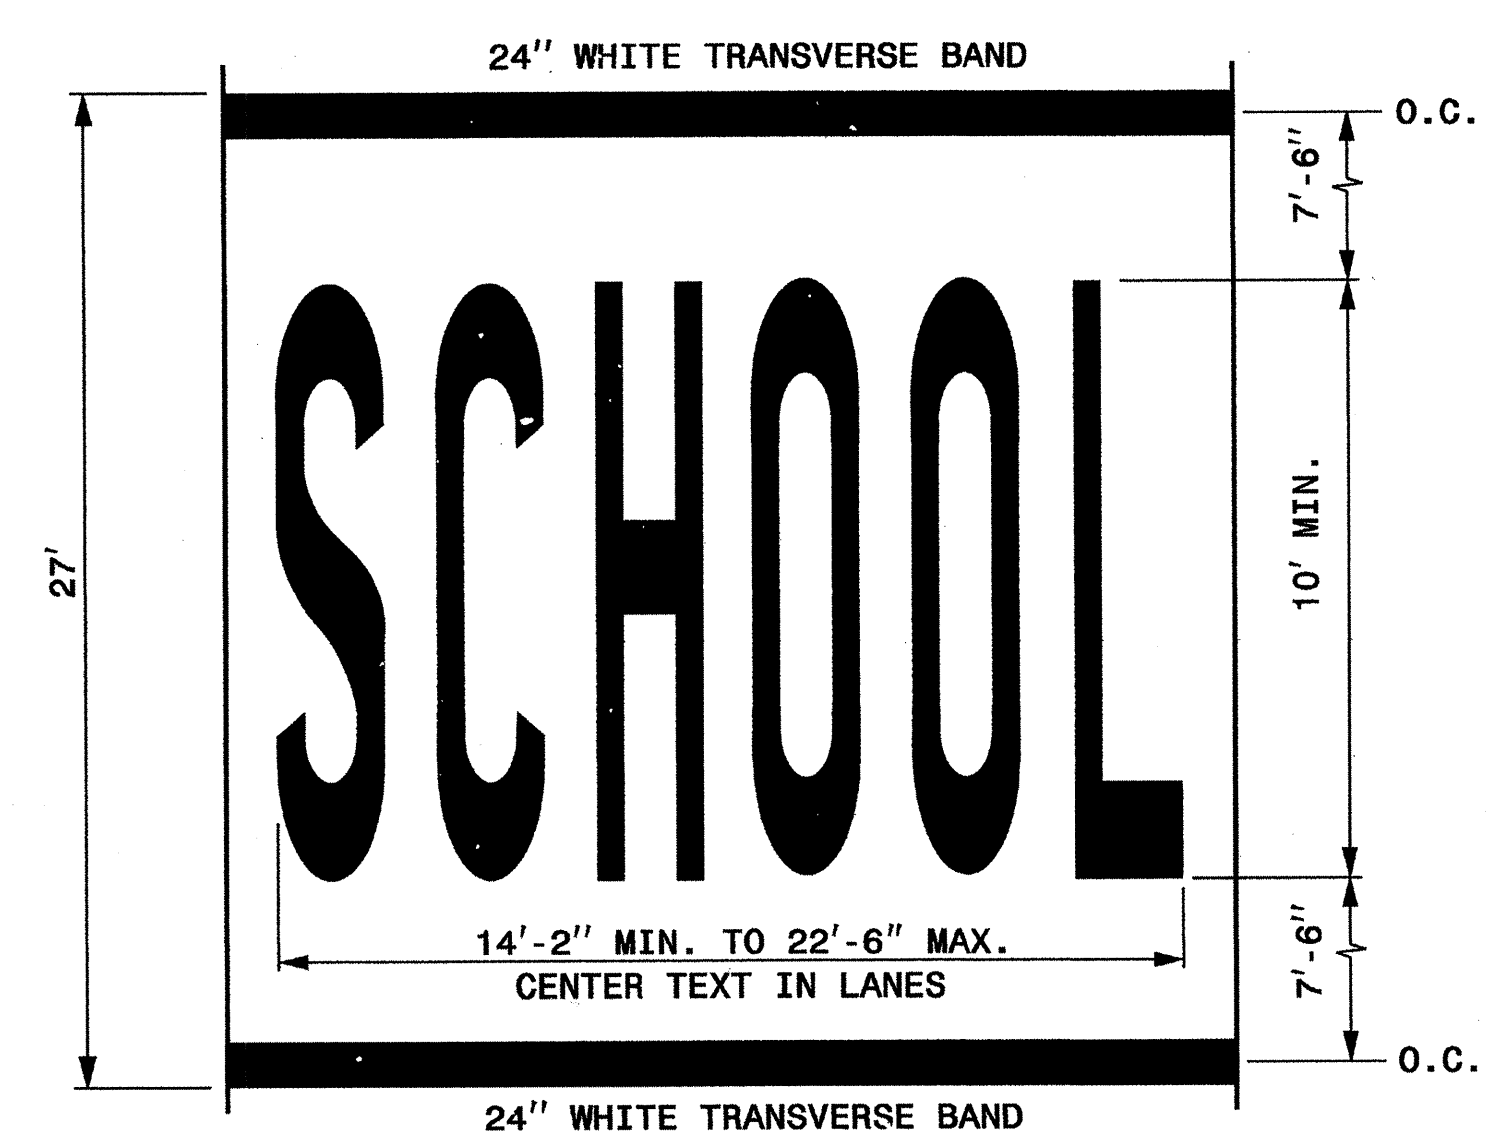


LETTER HEIGHT = 10' MIN.  
LETTER WIDTH = 20"  
SPACING = 10" MIN./30" MAX. (USE EQUAL SPACING BETWEEN LETTERS)  
NOTE: THE TWO-LANE PAVEMENT MARKING DIMENSIONS OF "SCHOOL" SHOWN IN PART 7 OF THE MUTCD MAY ALSO BE USED.


**SINGLE LANE WIDTH "SCHOOL"**

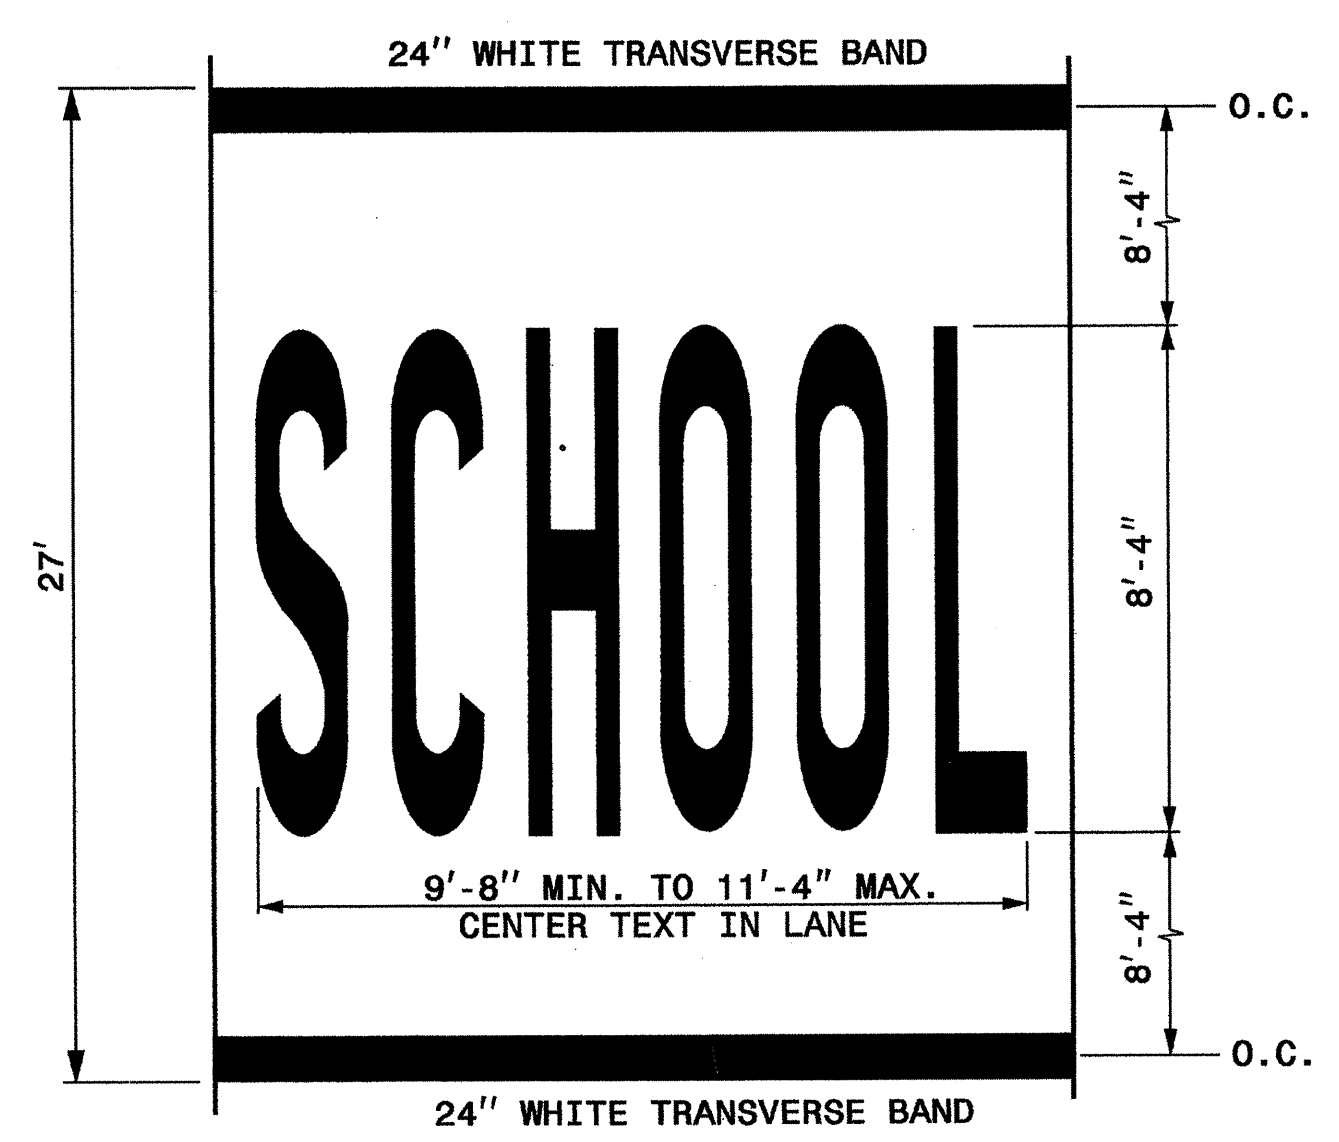

LETTER HEIGHT = 8'-4"  
LETTER WIDTH = 16"  
SPACING = 4" MIN./8" MAX. (USE EQUAL SPACING BETWEEN LETTERS)

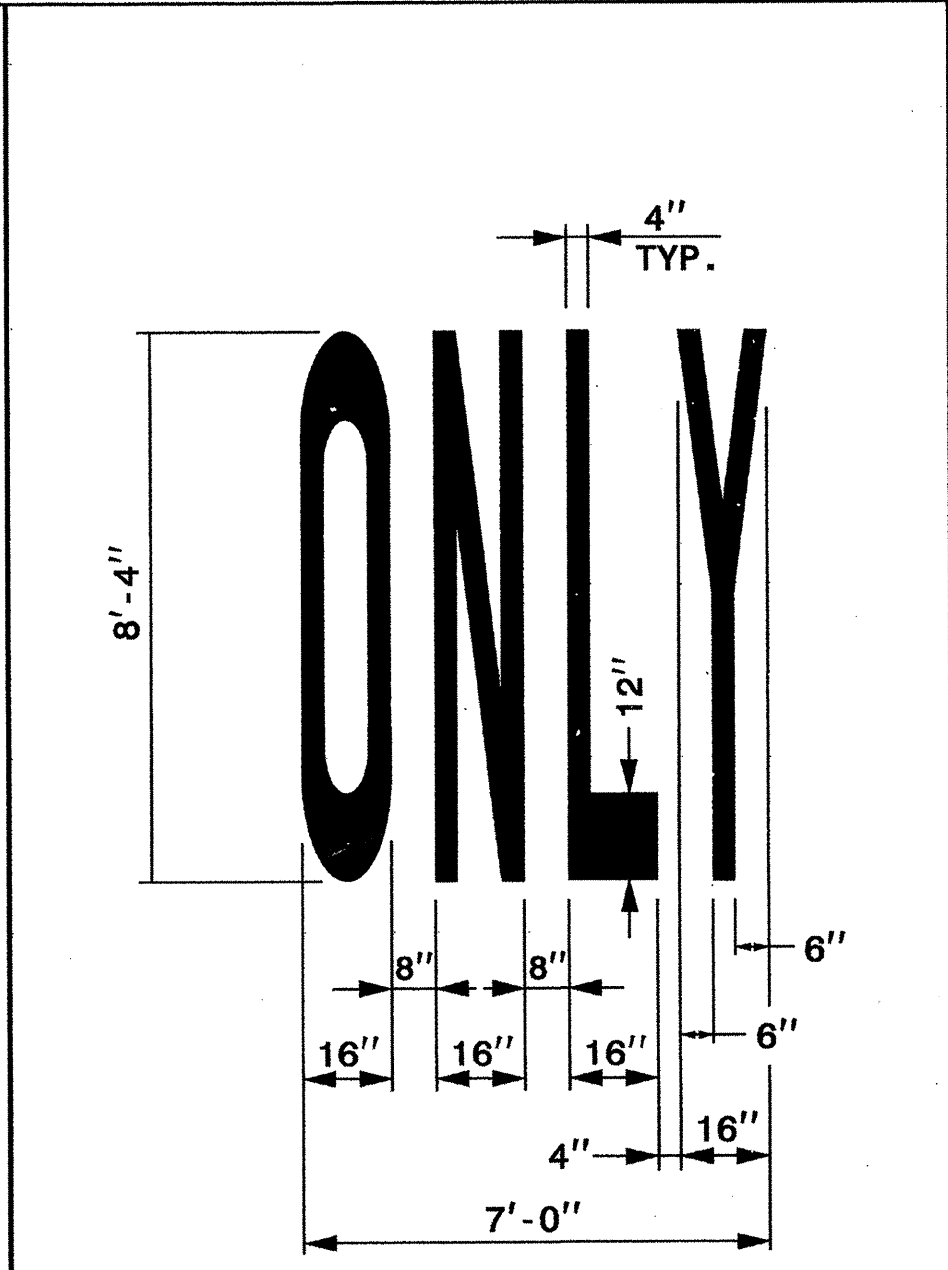

**RAILROAD RXR SYMBOL**

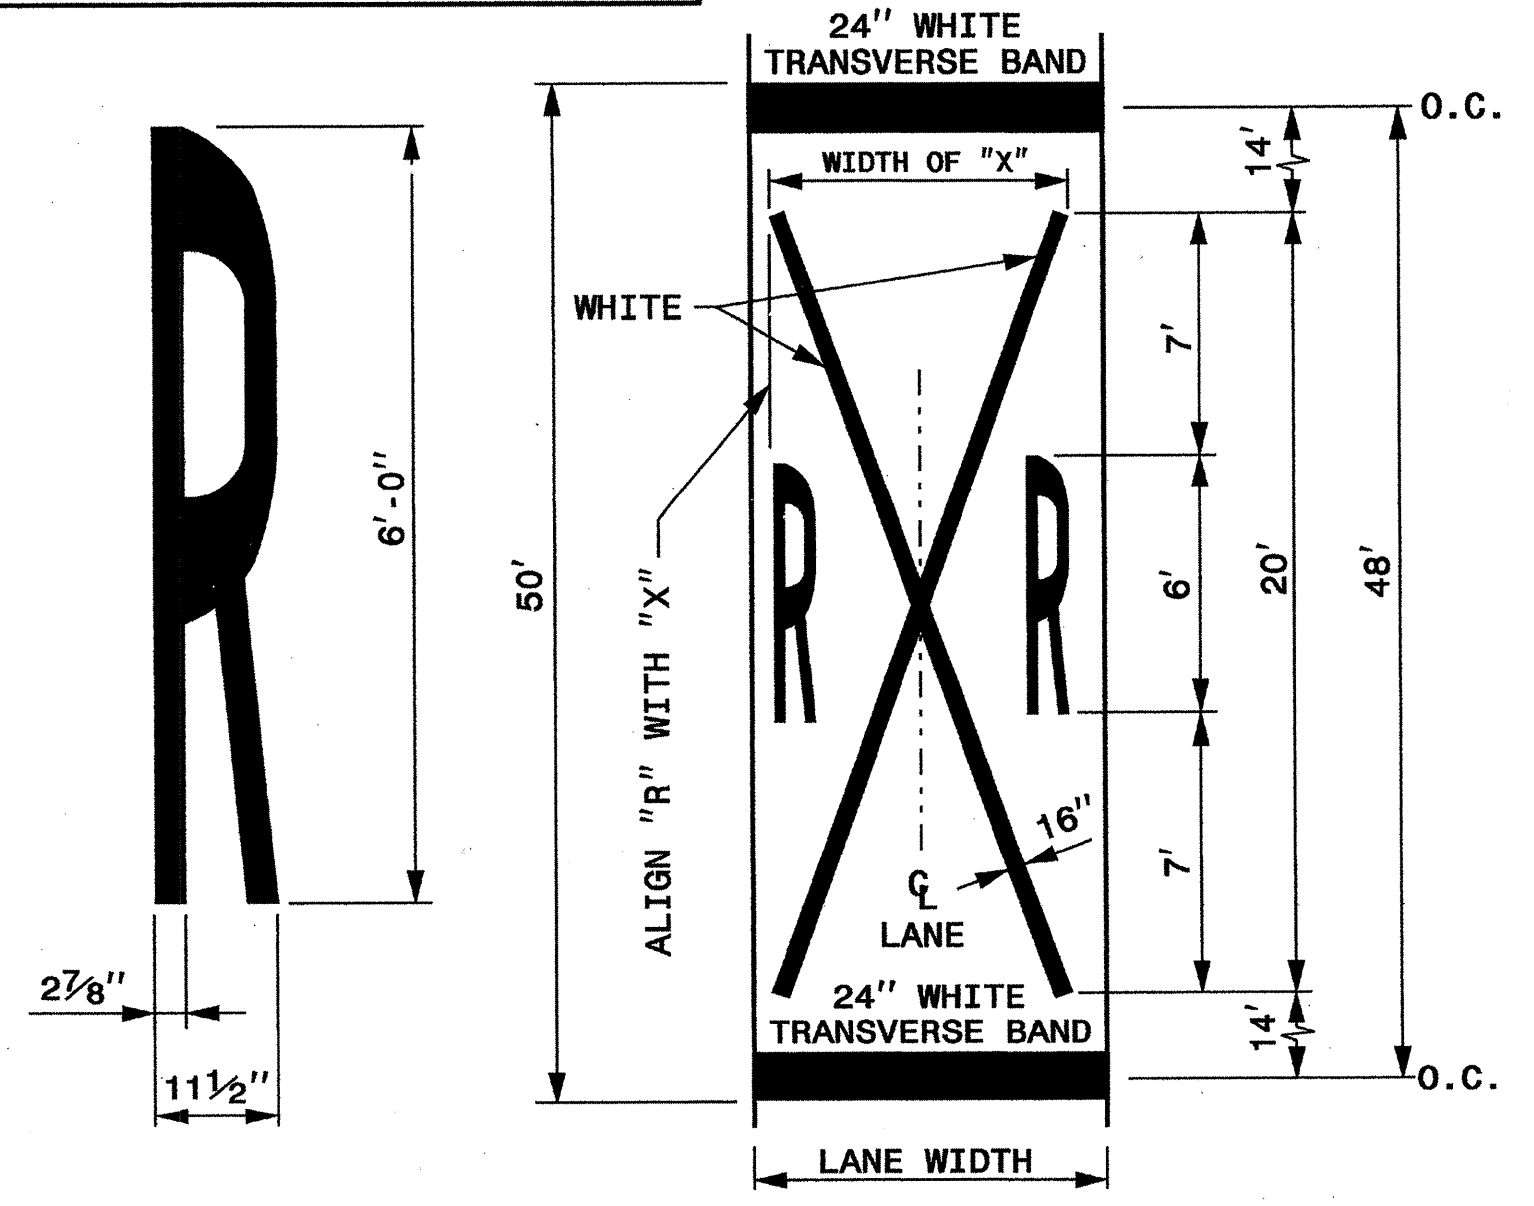

LANE WIDTH (FEET)	WIDTH OF "X" (FEET)
8' ≤ W ≤ 9'	7'
9' < W ≤ 12'	8'
W > 12'	10'

GENERAL NOTES:  
1- THE SCHOOL PAVEMENT MARKING CONSISTS OF SIX (6) CHARACTERS. THE TWO (2) 24" TRANSVERSE BANDS WILL BE PAID FOR UNDER A SEPARATE PAY ITEM. REFER TO ROADWAY STANDARD DRAWING 1205.10 FOR ADDITIONAL PAVEMENT MARKING GUIDANCE.  
2- PAVEMENT MARKING IN ADVANCE OF A HIGHWAY-RAIL CROSSING SHALL CONSIST OF TWO (2) CHARACTERS AND TWO (2) 16" LINES (FORMING AN X) WHICH ARE PAID FOR UNDER TWO SEPARATE PAY ITEMS. THE TWO (2) 24" TRANSVERSE BANDS WILL BE PAID FOR UNDER A SEPARATE PAY ITEM. REFER TO ROADWAY STANDARD DRAWING 1205.11 FOR ADDITIONAL PAVEMENT MARKING GUIDANCE.

STATE OF NORTH CAROLINA  
DEPT. OF TRANSPORTATION  
DIVISION OF HIGHWAYS  
RALEIGH, N.C.

ENGLISH DETAIL DRAWING FOR  
**PAVEMENT MARKINGS**  
SYMBOLS AND WORD MESSAGES


SHEET 3 OF 8  
**1205D08**

**REVISED PAVEMENT MARKING  
ROADWAY STANDARD DRAWING**

08-MAR-2012 12:18 C:\S\DU\Standard Drawings\Standard Drawings\2012 Standard Drawings\2050803.Revised 9-14-11...Sealed.dgn



TIP NO. U-0071	SHEET NO. PMP-3
APPROVED: <i>[Signature]</i>	
DATE: 12/4/13	
SEAL	
<small>Stantec Consulting Services Inc. 801 Jones Franklin Road Suite 300 Raleigh, NC 27606 Tel. (919) 851-6866 Fax. (919) 851-7024 www.stantec.com License No. F-0572</small>	

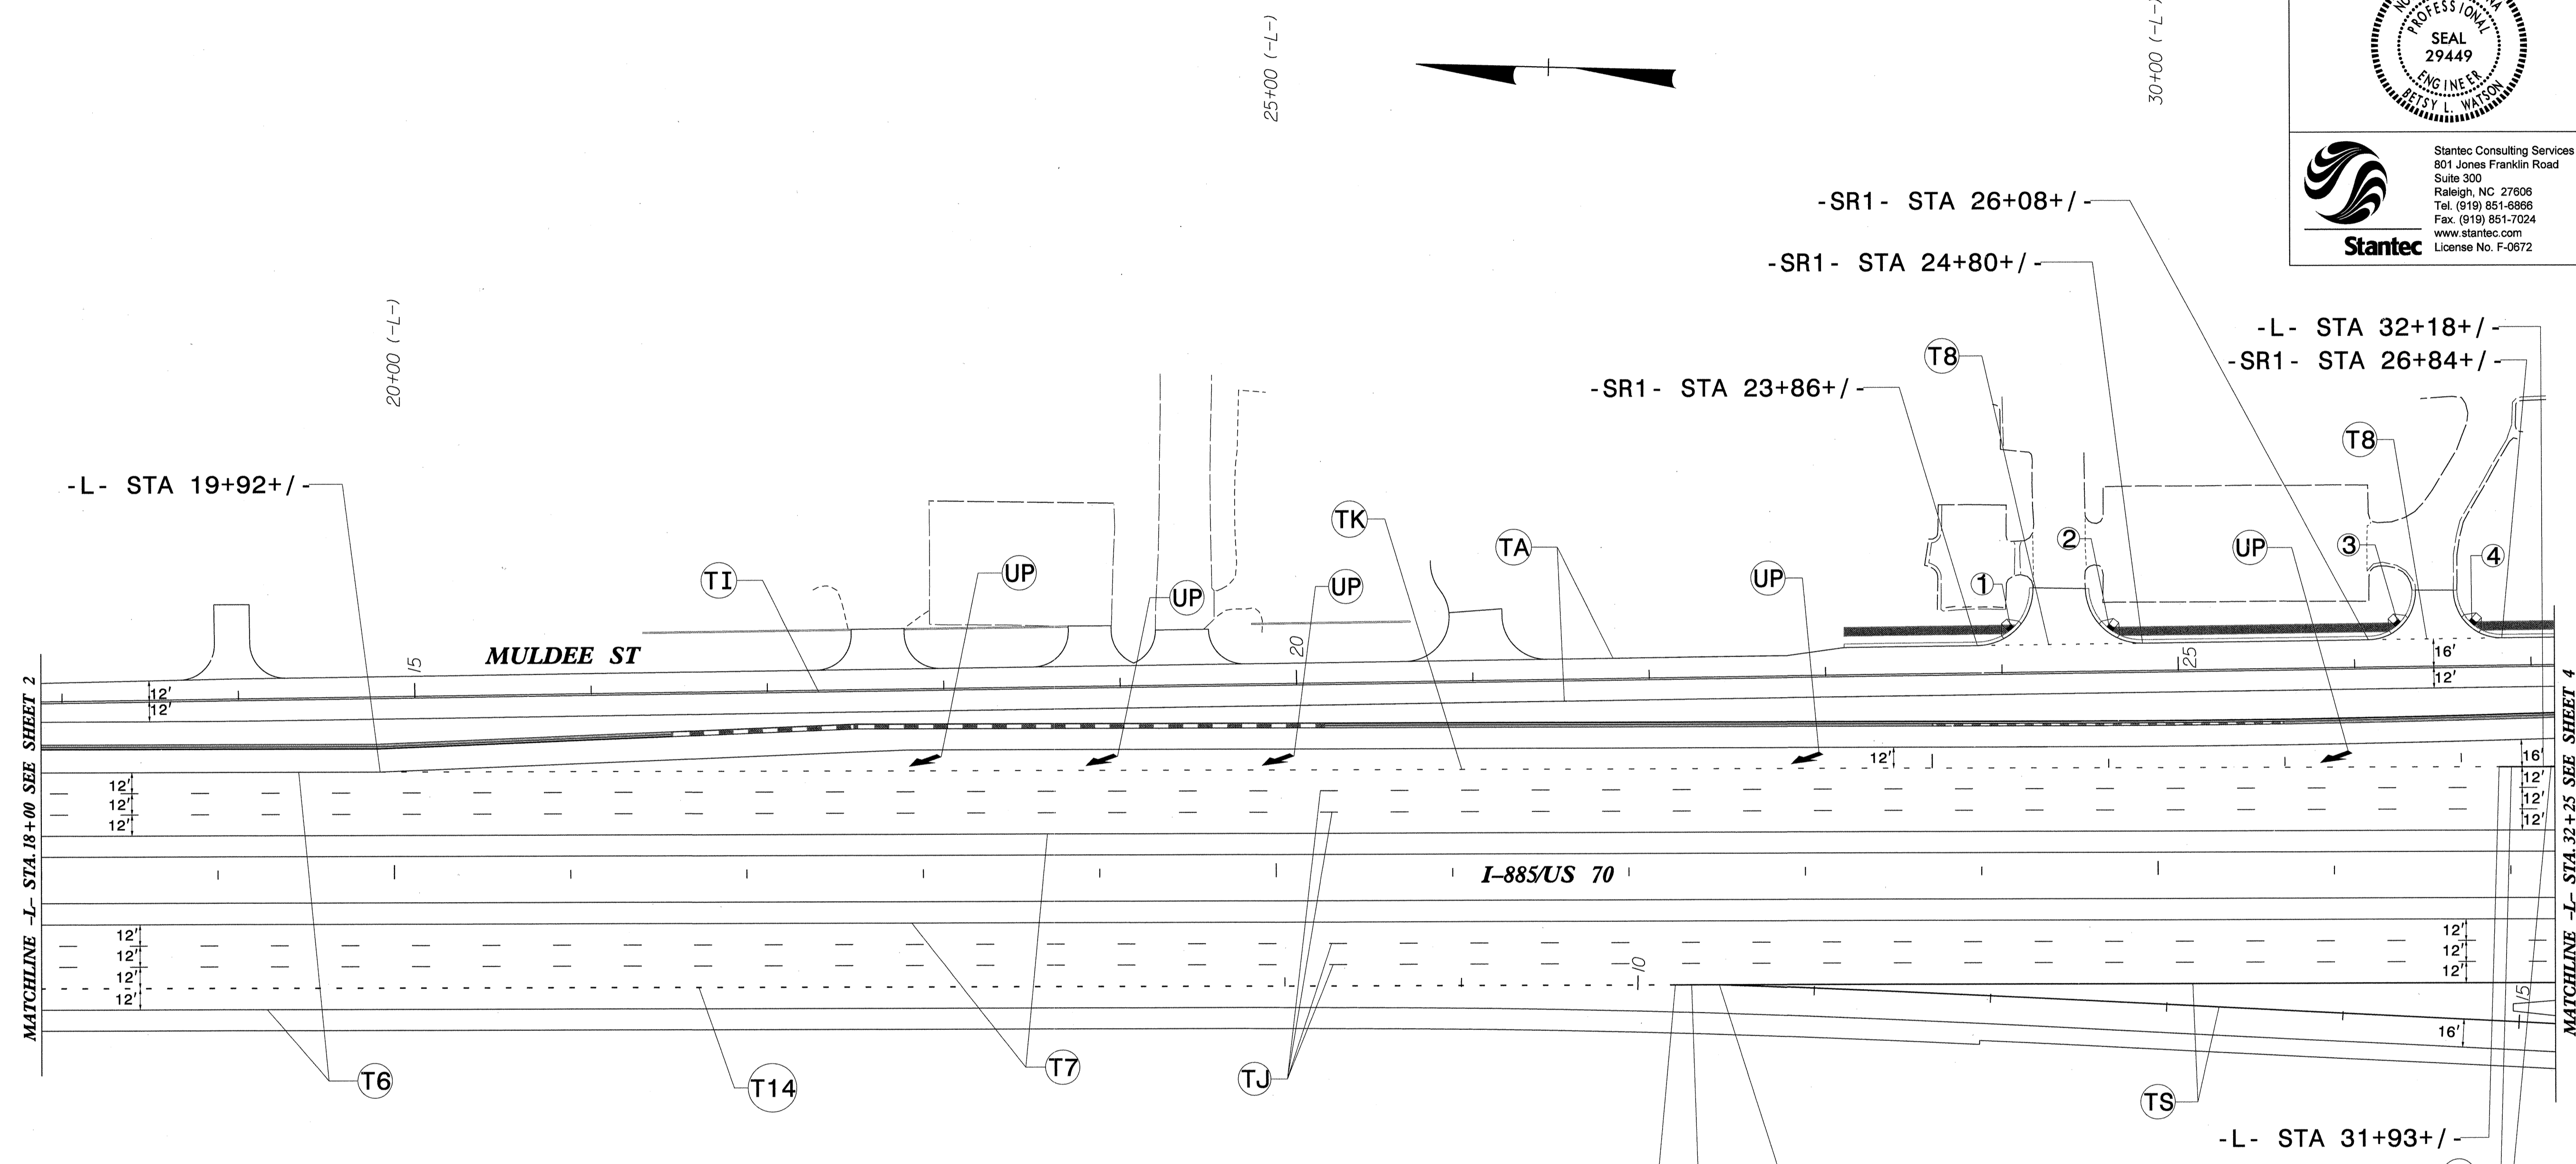

THERMOPLASTIC PAVEMENT MARKING LEGEND	
MERGE ARROW	WHITE EDGELINE (6")
	YELLOW EDGELINE (6")
	2 FT - 6 FT/SP WHITE MINISKIP (4")
	3 FT - 9 FT/SP WHITE MINISKIP (12")
	WHITE EDGELINE (4")
	YELLOW DOUBLE CENTER (4")
	10 FT WHITE SKIP (6")
	3 FT - 9 FT/SP WHITE MINISKIP (6")
	WHITE GORELINE (12")
	WHITE SOLID LANE LINE (12")

	CURB RAMP STATIONS	CURB RAMP TYPE
①	-SR1- STA 24+05+/-	STANDARD
②	-SR1- STA 24+61+/-	STANDARD
③	-SR1- STA 26+25+/-	STANDARD
④	-SR1- STA 26+67+/-	STANDARD



**PAVEMENT MARKING DETAIL**

STANTEC CONSULTING SERVICES INC. 801 JONES FRANKLIN ROAD SUITE 300 RALEIGH, NC 27606 TEL: (919) 851-6866 FAX: (919) 851-7024 WWW.STANTEC.COM



TIP NO. U-0071	SHEET NO. PMP-5
APPROVED: <i>Betsy L. Watson</i>	
DATE: 4/1/14	
SEAL	
Stantec Consulting Services Inc. 801 Jones Franklin Road Suite 300 Raleigh, NC 27606 Tel. (919) 851-8866 Fax. (919) 851-7024 www.stantec.com License No. F-0672	

THERMOPLASTIC PAVEMENT MARKING LEGEND	
(UB) → RIGHT TURN ARROW	(T6) WHITE EDGELINE (6")
(UD) ↙ COMBO LEFT/STRAIGHT	(T7) YELLOW EDGELINE (6")
(UI) SOUTH ALPHANUMERIC CHARACTERS	(T14) 3 FT - 9 FT/SP WHITE MINISKIP (12")
(UE) EAST ALPHANUMERIC CHARACTERS	(TA) WHITE EDGELINE (4")
(ZZ) [Shield Icon] ROUTE SHIELD ON DARK PAVEMENT	(TI) YELLOW DOUBLE CENTER (4")
(ZZ) [Shield Icon] ROUTE SHIELD ON DARK PAVEMENT	(TJ) 10 FT WHITE SKIP (6")
	(TK) 3 FT - 9 FT/SP WHITE MINISKIP (6")
	(TL) WHITE SOLID LANE LINE (6")
	(TS) WHITE GORELINE (12")
	(TT) WHITE SOLID LANE LINE (12")
	(TU) WHITE DIAGONAL (12")

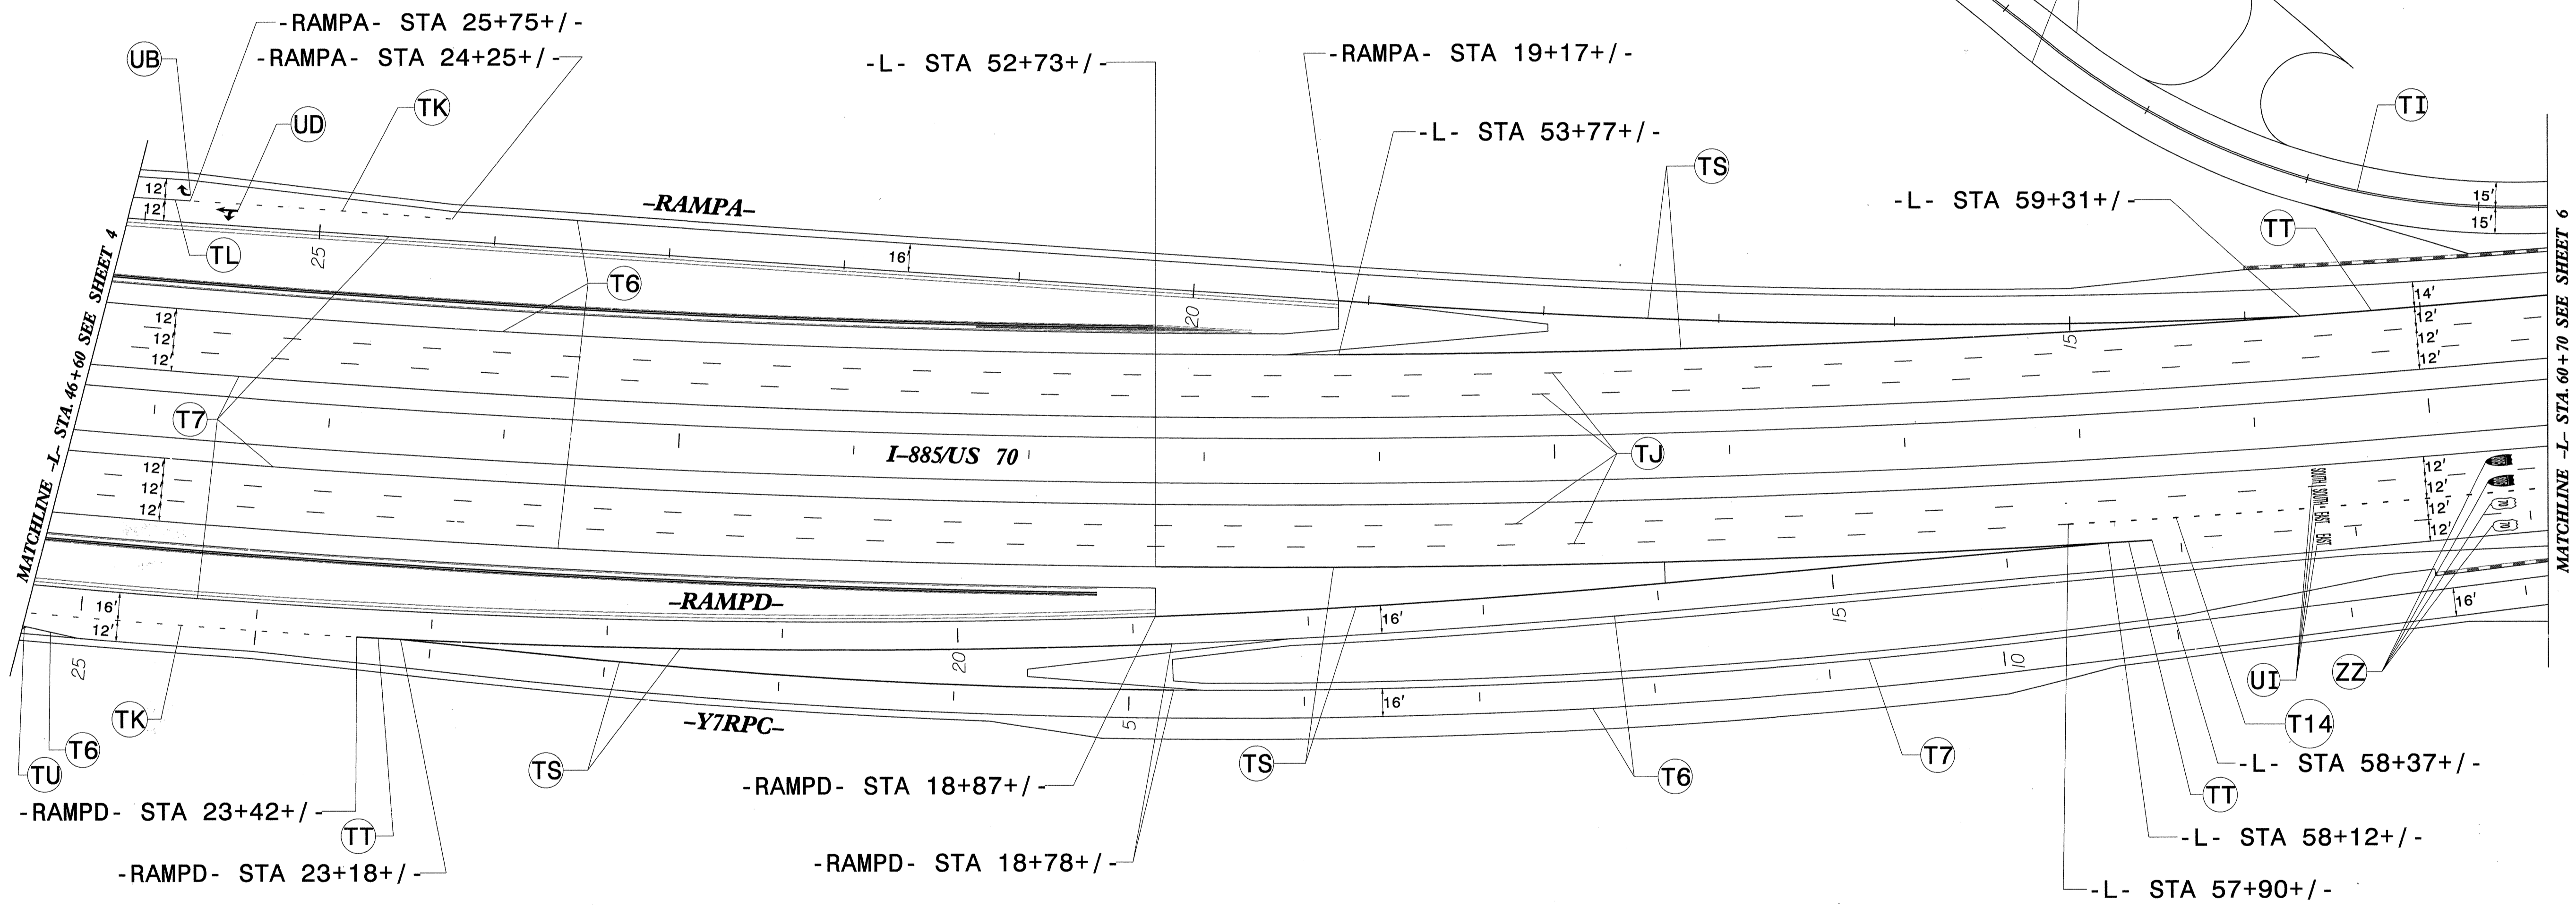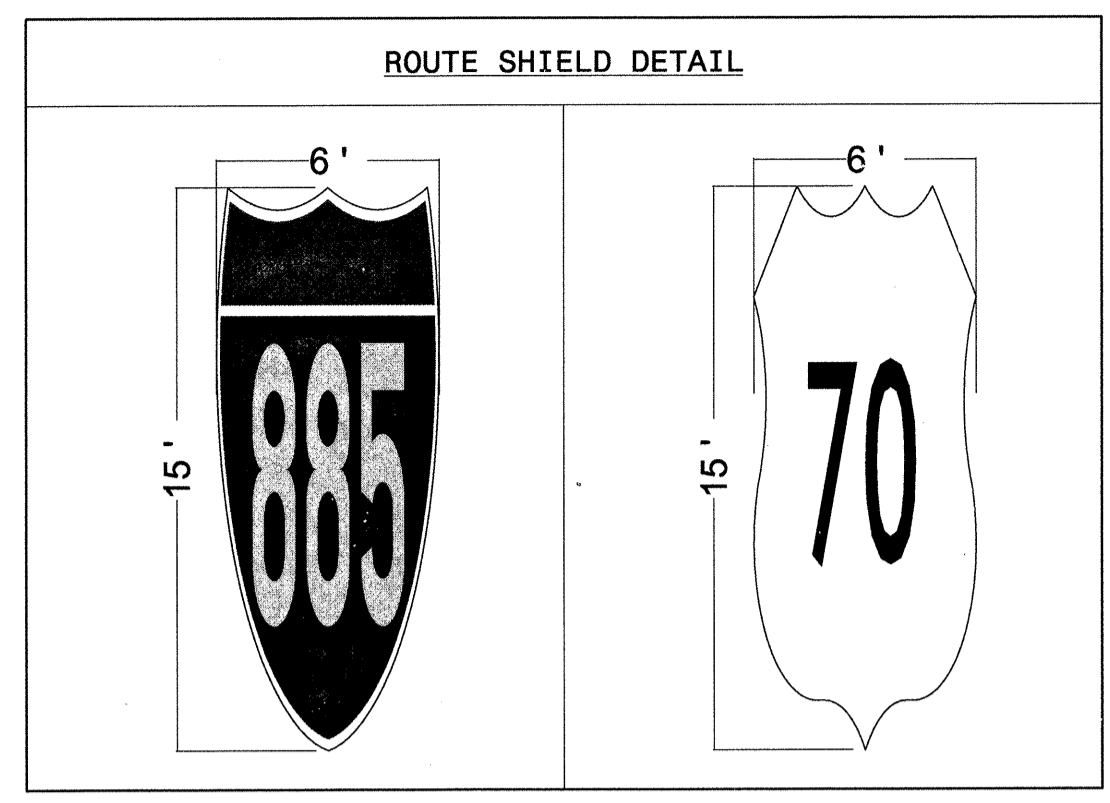




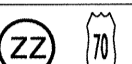
**SPECIAL NOTE FOR I-885 SHIELD PAVEMENT MARKINGS**



THE I-885 SHIELD PAVEMENT MARKINGS SHOWN IN THESE PLANS SHALL NOT BE INSTALLED UNLESS NCDOT RECEIVES APPROVAL FROM FHWA PRIOR TO THE PREMARKING INSPECTION OF THE FINAL PAVEMENT MARKING LAYOUT. IF THE DESIGNATION I-885 IS NOT APPROVED AT THAT TIME, NCDOT WILL REQUIRE A REVISION TO REMOVE OR REVISE THE I-885 SHIELDS IN THE PAVEMENT MARKING PLAN.

**PAVEMENT MARKING DETAIL**

\*\*\*\*\* SYSTEMS \*\*\*\*\*  
\*\*\*\*\* CONSULTING \*\*\*\*\*  
\*\*\*\*\* SERVICES \*\*\*\*\*  
\*\*\*\*\* INC \*\*\*\*\*



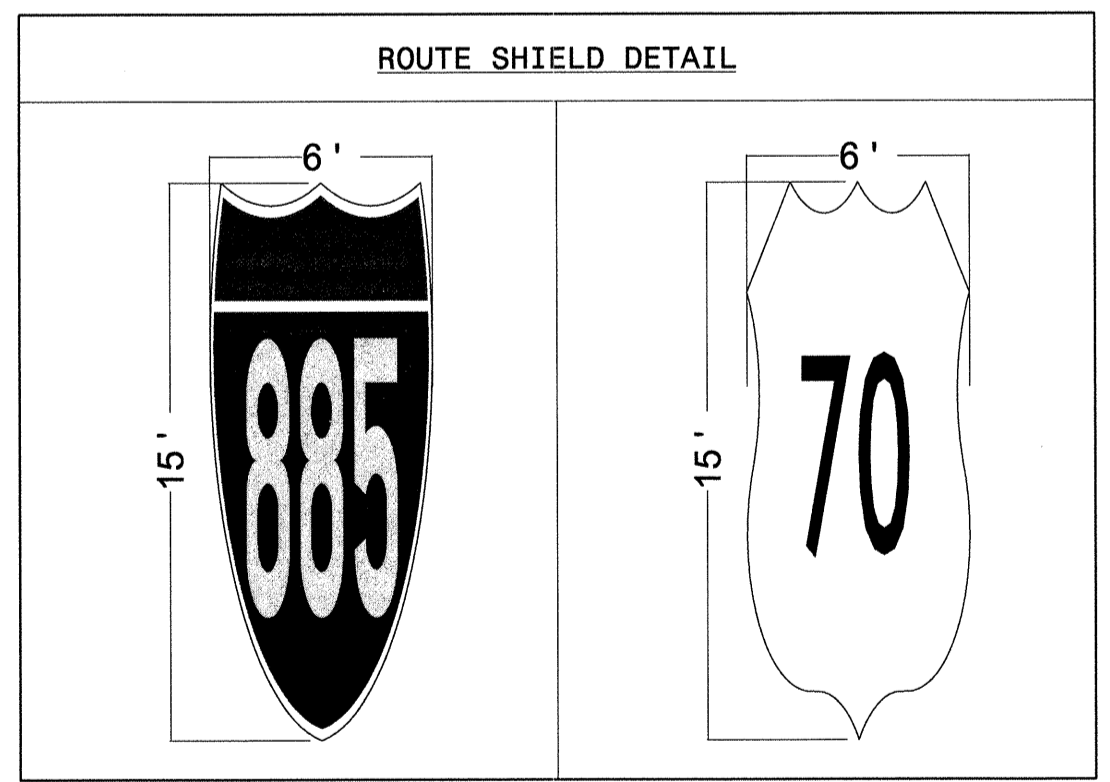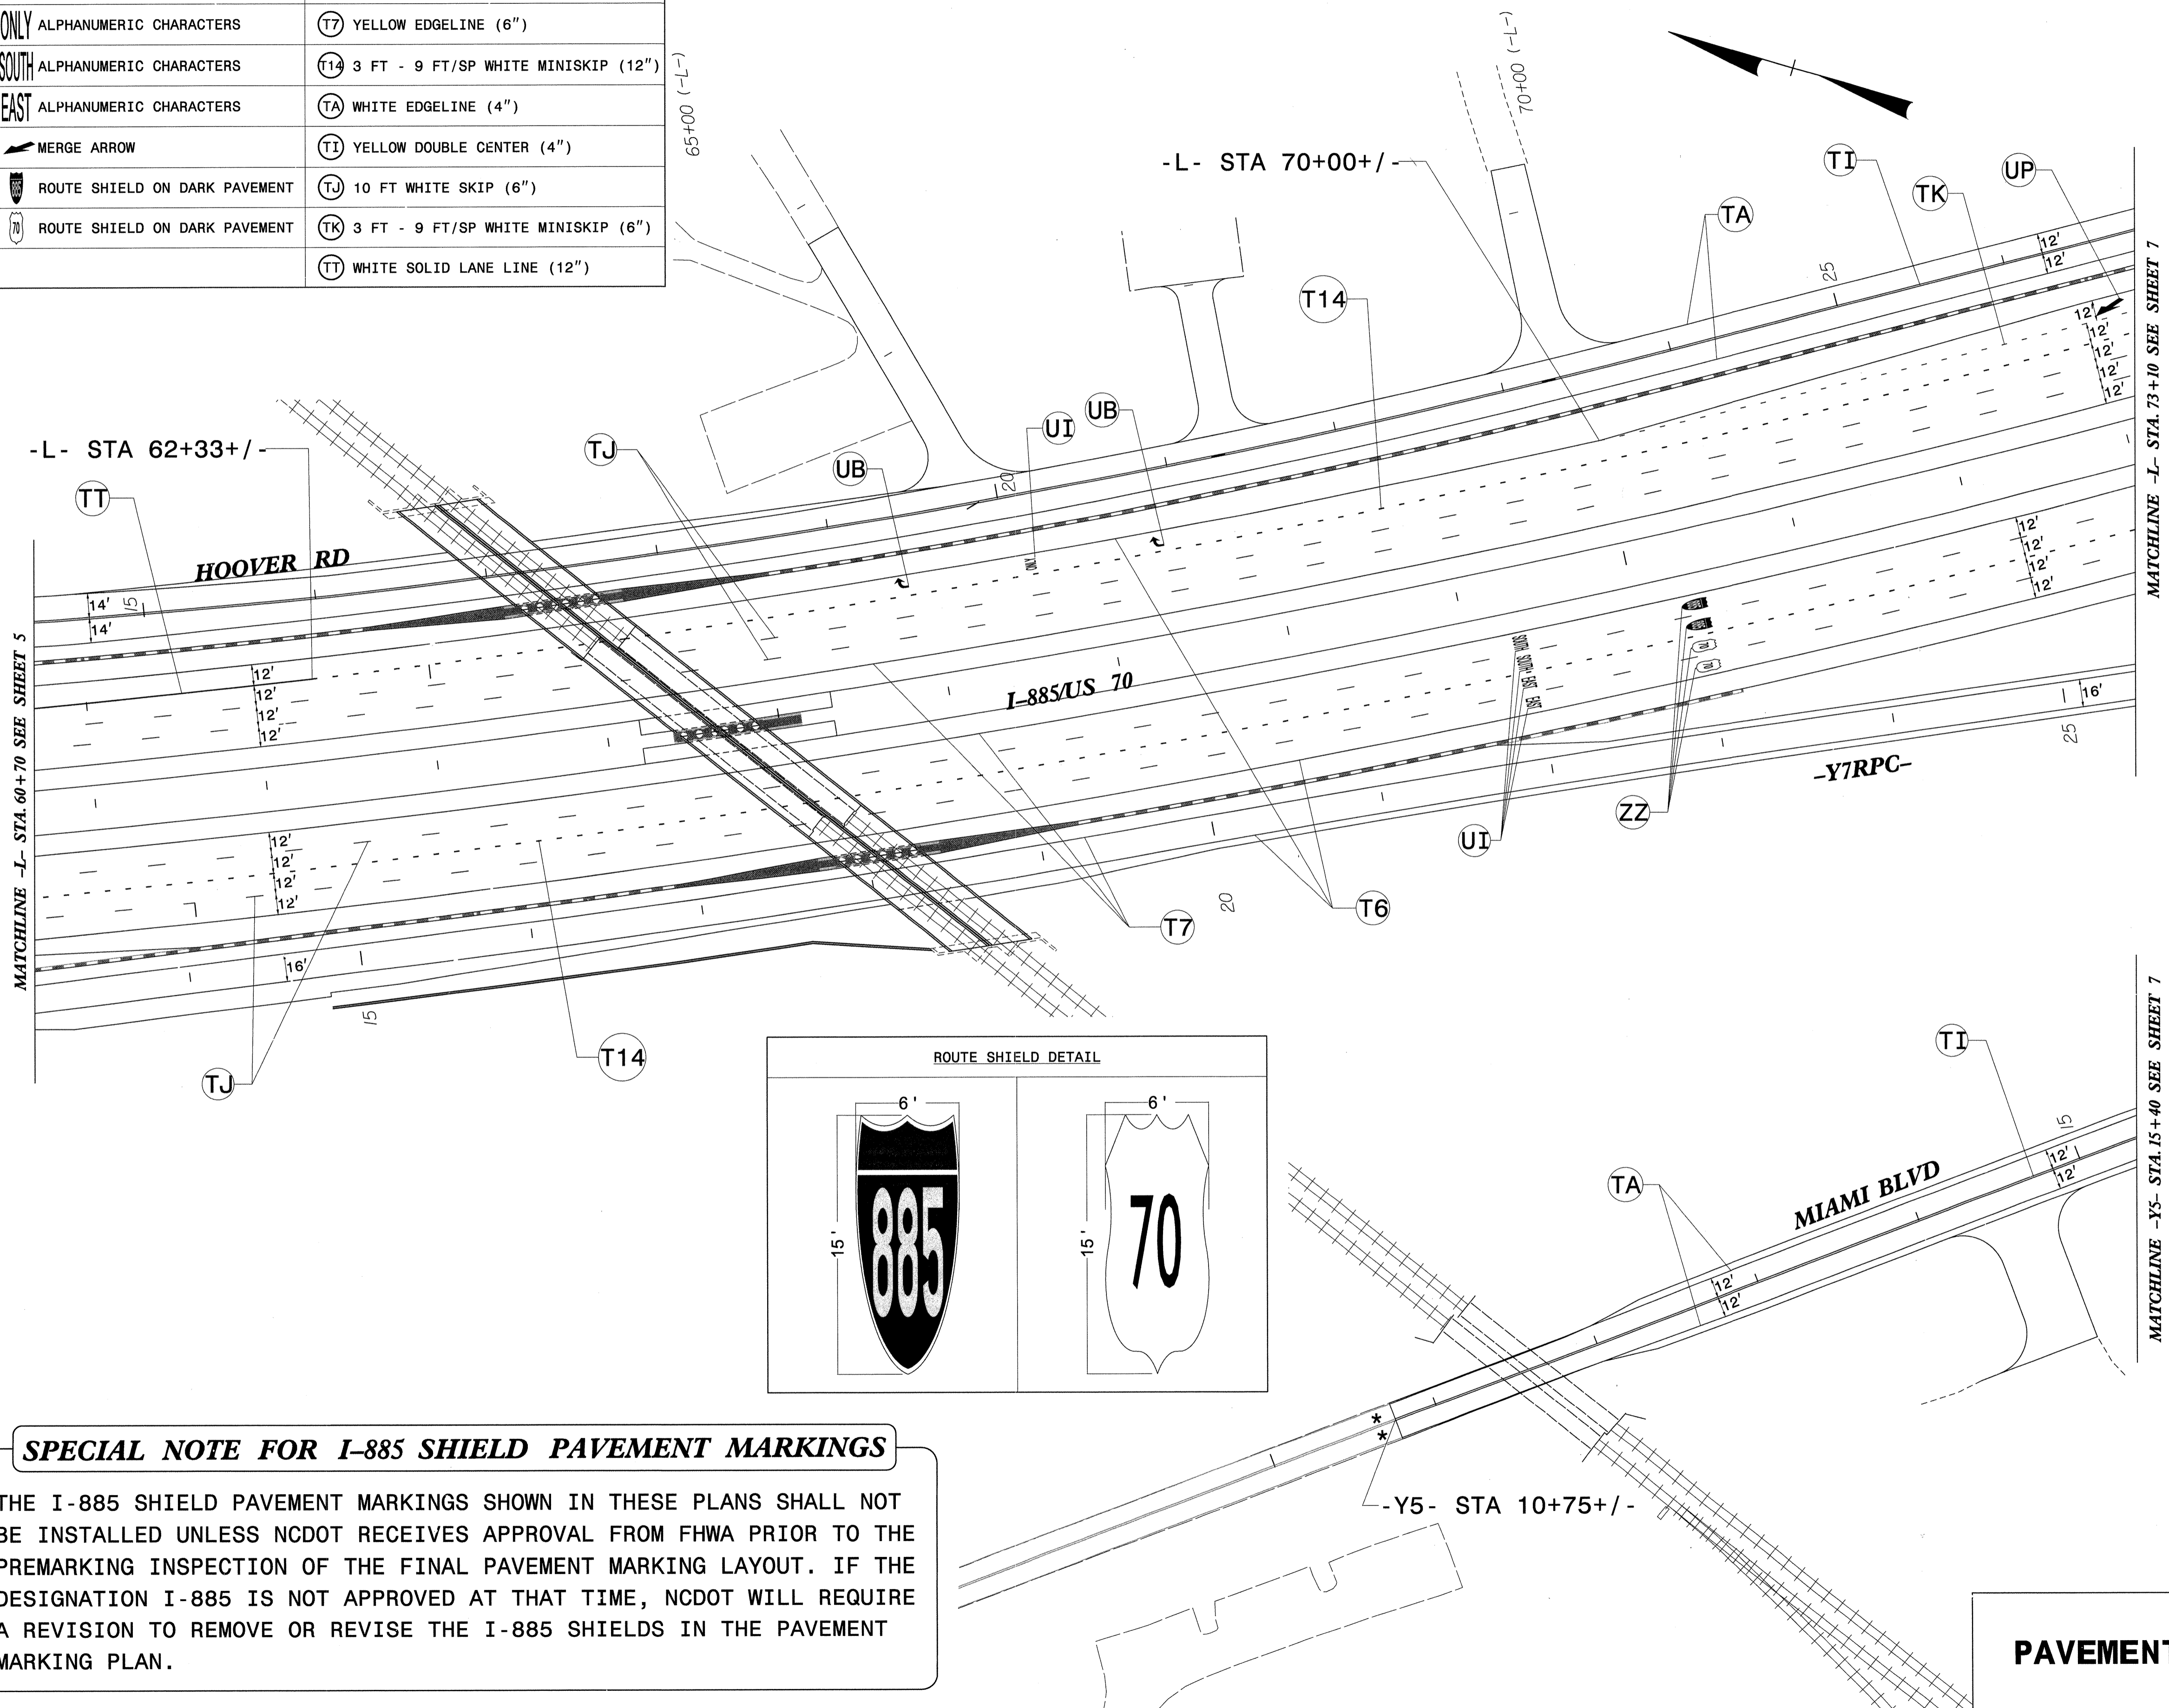

THERMOPLASTIC PAVEMENT MARKING LEGEND			
(UB) 	RIGHT TURN ARROW	(T6) WHITE EDGELINE (6")	
(UI ONLY) ALPHANUMERIC CHARACTERS		(T7) YELLOW EDGELINE (6")	
(UI SOUTH) ALPHANUMERIC CHARACTERS		(T14) 3 FT - 9 FT/SP WHITE MINISKIP (12")	
(UI EAST) ALPHANUMERIC CHARACTERS		(TA) WHITE EDGELINE (4")	
(UP) 	MERGE ARROW	(TI) YELLOW DOUBLE CENTER (4")	
(ZZ) 	ROUTE SHIELD ON DARK PAVEMENT	(TJ) 10 FT WHITE SKIP (6")	
(ZZ) 	ROUTE SHIELD ON DARK PAVEMENT	(TK) 3 FT - 9 FT/SP WHITE MINISKIP (6")	
		(TT) WHITE SOLID LANE LINE (12")	




**SPECIAL NOTE FOR I-885 SHIELD PAVEMENT MARKINGS**

THE I-885 SHIELD PAVEMENT MARKINGS SHOWN IN THESE PLANS SHALL NOT BE INSTALLED UNLESS NCDOT RECEIVES APPROVAL FROM FHWA PRIOR TO THE PREMARKING INSPECTION OF THE FINAL PAVEMENT MARKING LAYOUT. IF THE DESIGNATION I-885 IS NOT APPROVED AT THAT TIME, NCDOT WILL REQUIRE A REVISION TO REMOVE OR REVISE THE I-885 SHIELDS IN THE PAVEMENT MARKING PLAN.


**PAVEMENT MARKING DETAIL**

TIP NO. U-0071	SHEET NO. PMP-6
APPROVED: <i>Betsy L. Watson</i>	
DATE: 4/1/14	
SEAL	
	
	
Stantec Consulting Services Inc. 801 Jones Franklin Road Suite 300 Raleigh, NC 27606 Tel. (919) 851-6886 Fax. (919) 851-7024 www.stantec.com License No. F-0672	

TIP NO. U-0071	SHEET NO. PMP-7
APPROVED: <i>Betsy L. Watson</i>	
DATE: 4/1/14	
SEAL	
Stantec Consulting Services Inc. 801 Jones Franklin Road Suite 300 Raleigh, NC 27606 Tel. (919) 851-6866 Fax. (919) 851-7024 www.stantec.com License No. F-0572	

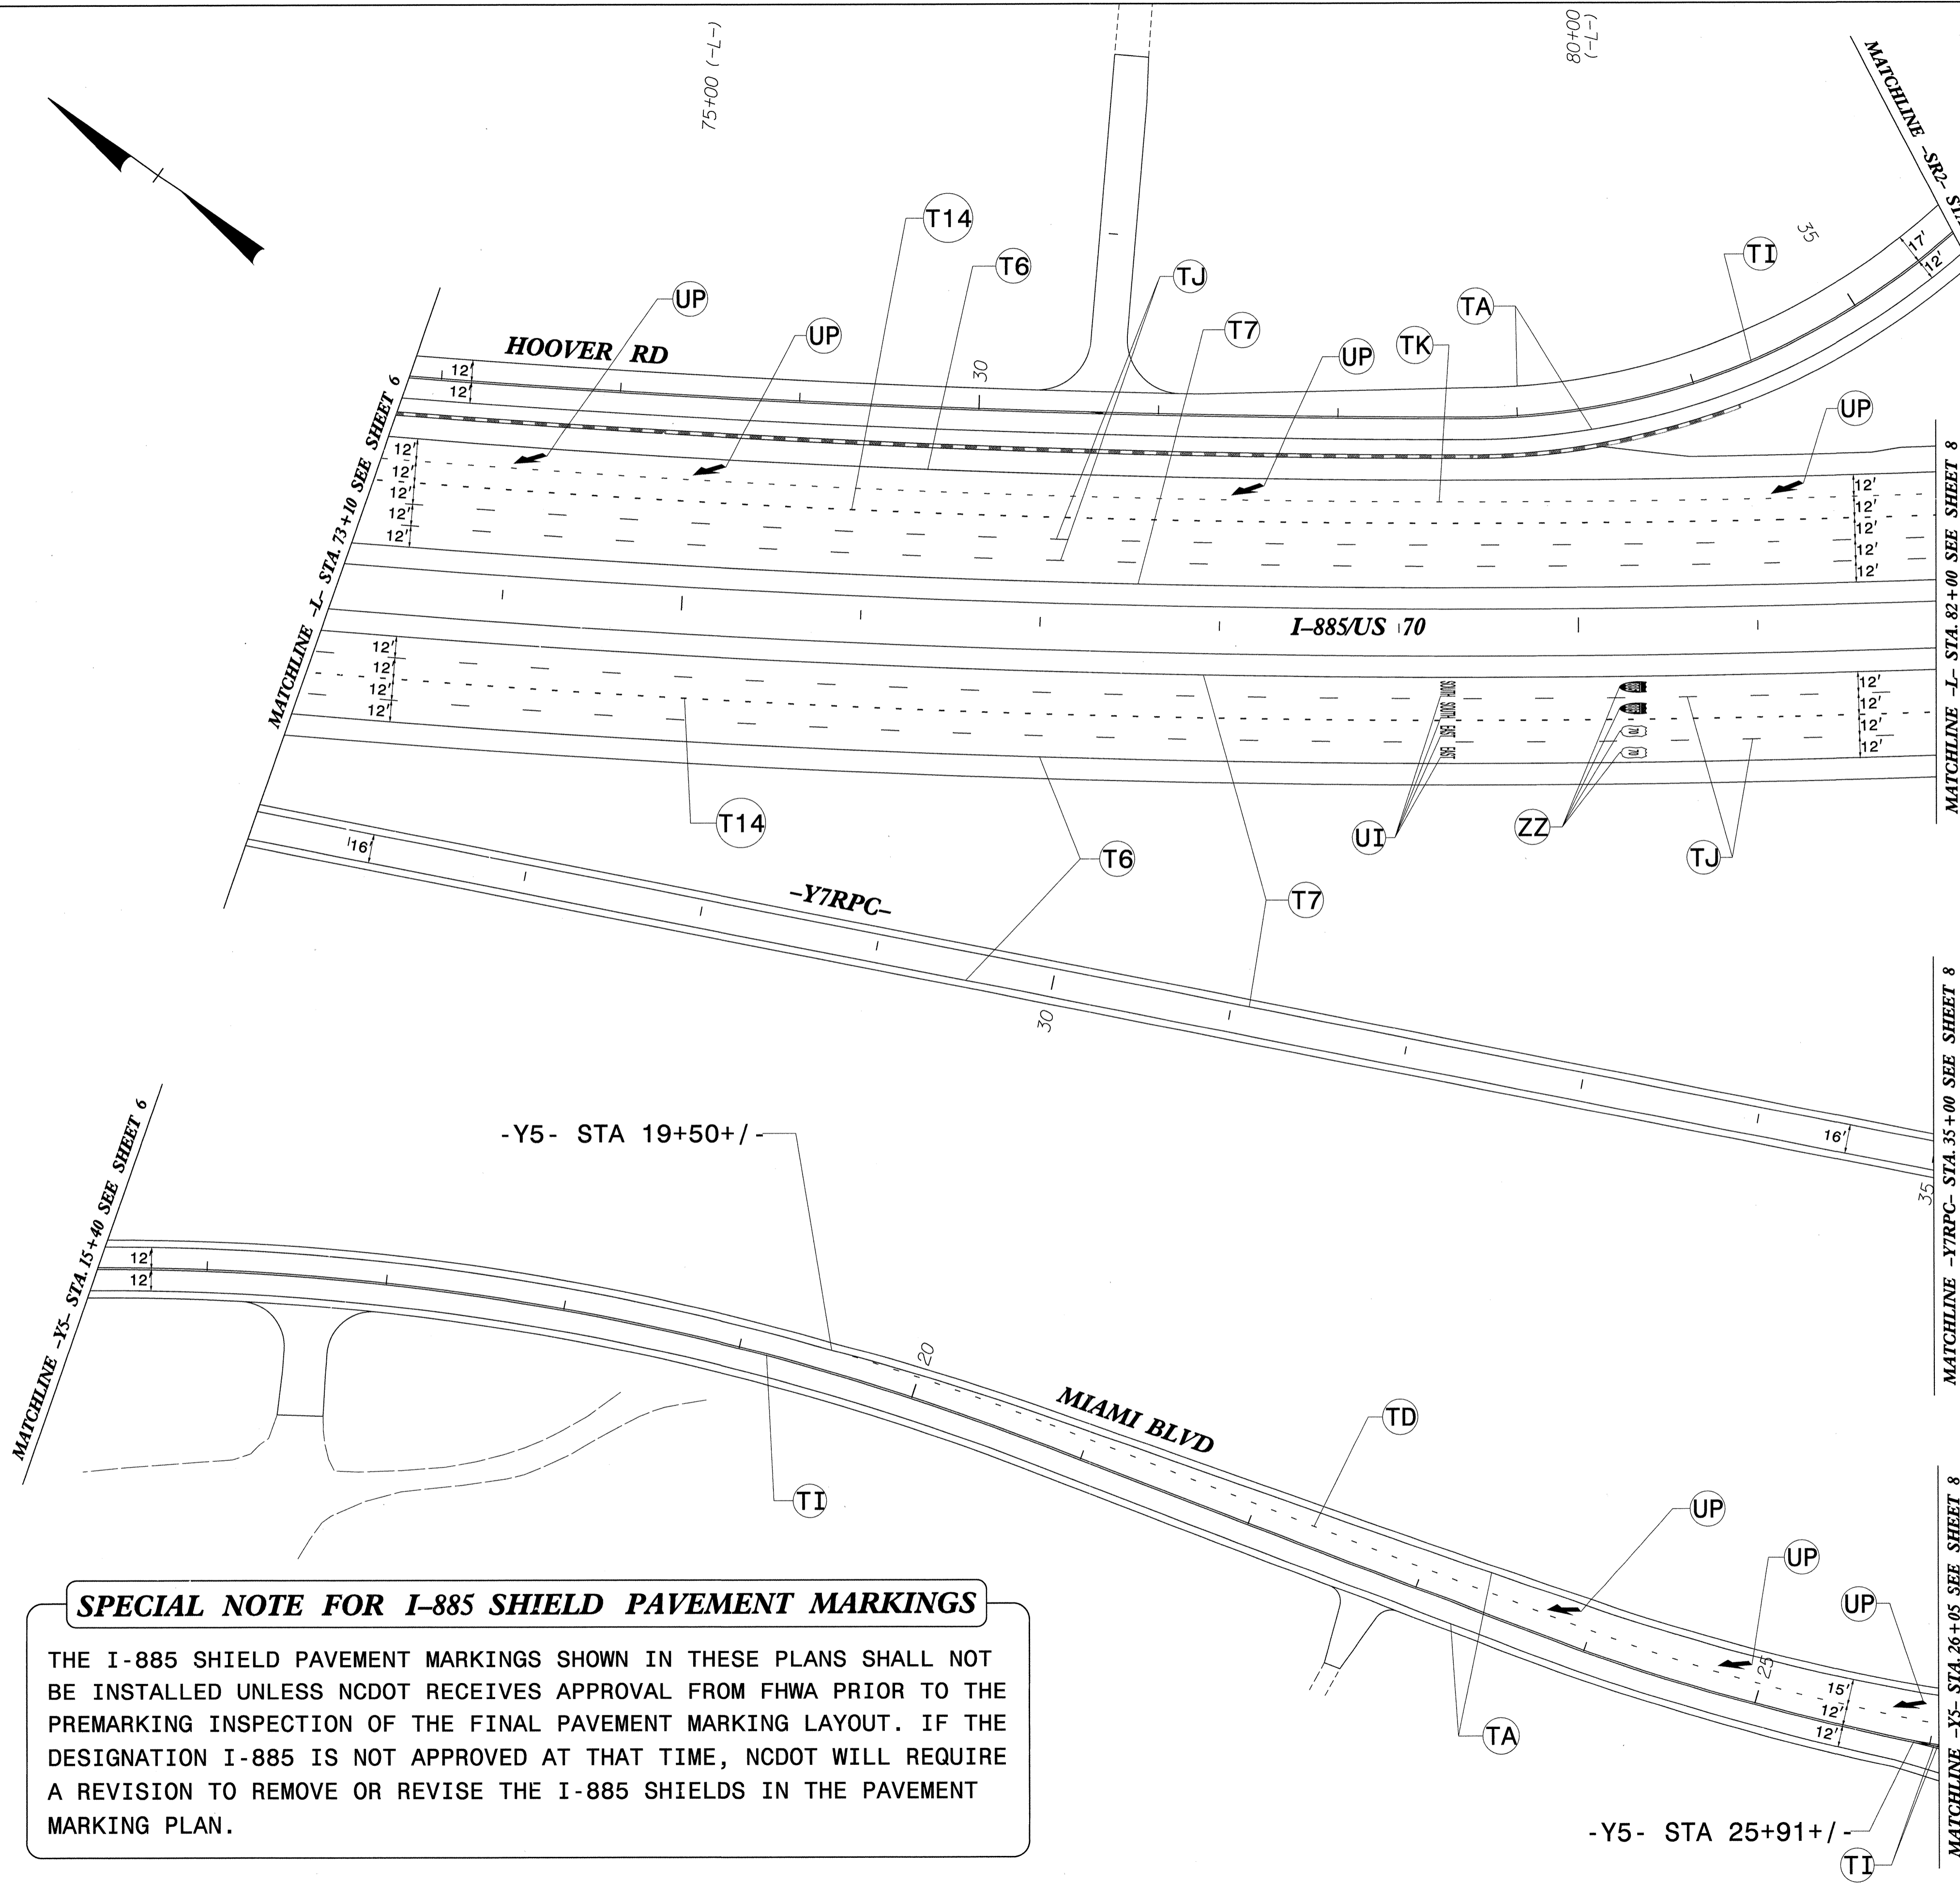

THERMOPLASTIC PAVEMENT MARKING LEGEND	
(UI) SOUTH ALPHANUMERIC CHARACTERS	(T6) WHITE EDGELINE (6")
(UI) EAST ALPHANUMERIC CHARACTERS	(T7) YELLOW EDGELINE (6")
(UP) MERGE ARROW	(T14) 3 FT - 9 FT/SP WHITE MINISKIP (12")
(ZZ) ROUTE SHIELD ON DARK PAVEMENT	(TA) WHITE EDGELINE (4")
(ZZ) ROUTE SHIELD ON DARK PAVEMENT	(TD) 3 FT - 9 FT/SP WHITE MINISKIP (4")
	(TI) YELLOW DOUBLE CENTER (4")
	(TJ) 10 FT WHITE SKIP (6")
	(TK) 3 FT - 9 FT/SP WHITE MINISKIP (6")

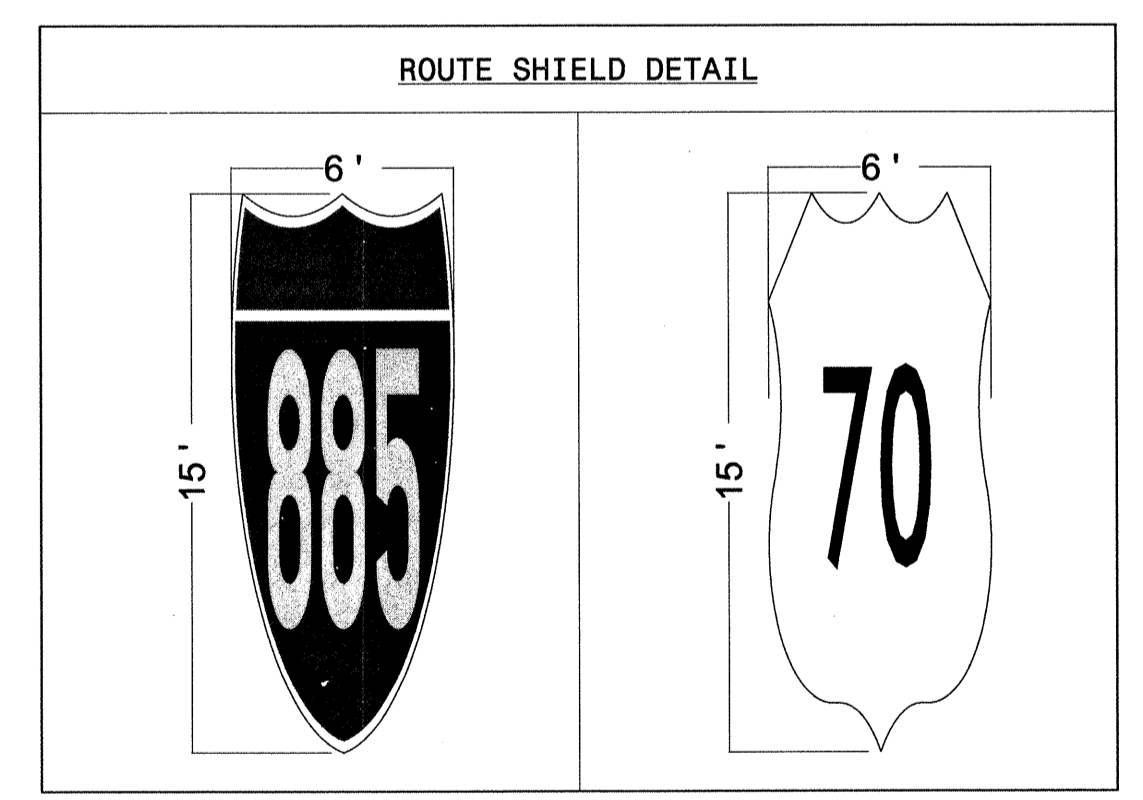

**SPECIAL NOTE FOR I-885 SHIELD PAVEMENT MARKINGS**


THE I-885 SHIELD PAVEMENT MARKINGS SHOWN IN THESE PLANS SHALL NOT BE INSTALLED UNLESS NCDOT RECEIVES APPROVAL FROM FHWA PRIOR TO THE PREMARKING INSPECTION OF THE FINAL PAVEMENT MARKING LAYOUT. IF THE DESIGNATION I-885 IS NOT APPROVED AT THAT TIME, NCDOT WILL REQUIRE A REVISION TO REMOVE OR REVISE THE I-885 SHIELDS IN THE PAVEMENT MARKING PLAN.

**PAVEMENT MARKING DETAIL**

\*\*\*\*\*SYSTEMTIME\*\*\*\*\*  
 \*\*\*\*\*DOWNS\*\*\*\*\*  
 \*\*\*\*\*\*\*\*\*\*  
 \*\*\*\*\*\*\*\*\*\*  
 \*\*\*\*\*\*\*\*\*\*



TIP NO. U-0071	SHEET NO. PMP-9
APPROVED: <i>Alvina</i>	
DATE: 12/4/13	
SEAL	
<small>Stantec Consulting Services Inc. 801 Jones Franklin Road Suite 300 Raleigh, NC 27606 Tel: (919) 851-6866 Fax: (919) 851-7024 www.stantec.com License No. F-0672</small>	

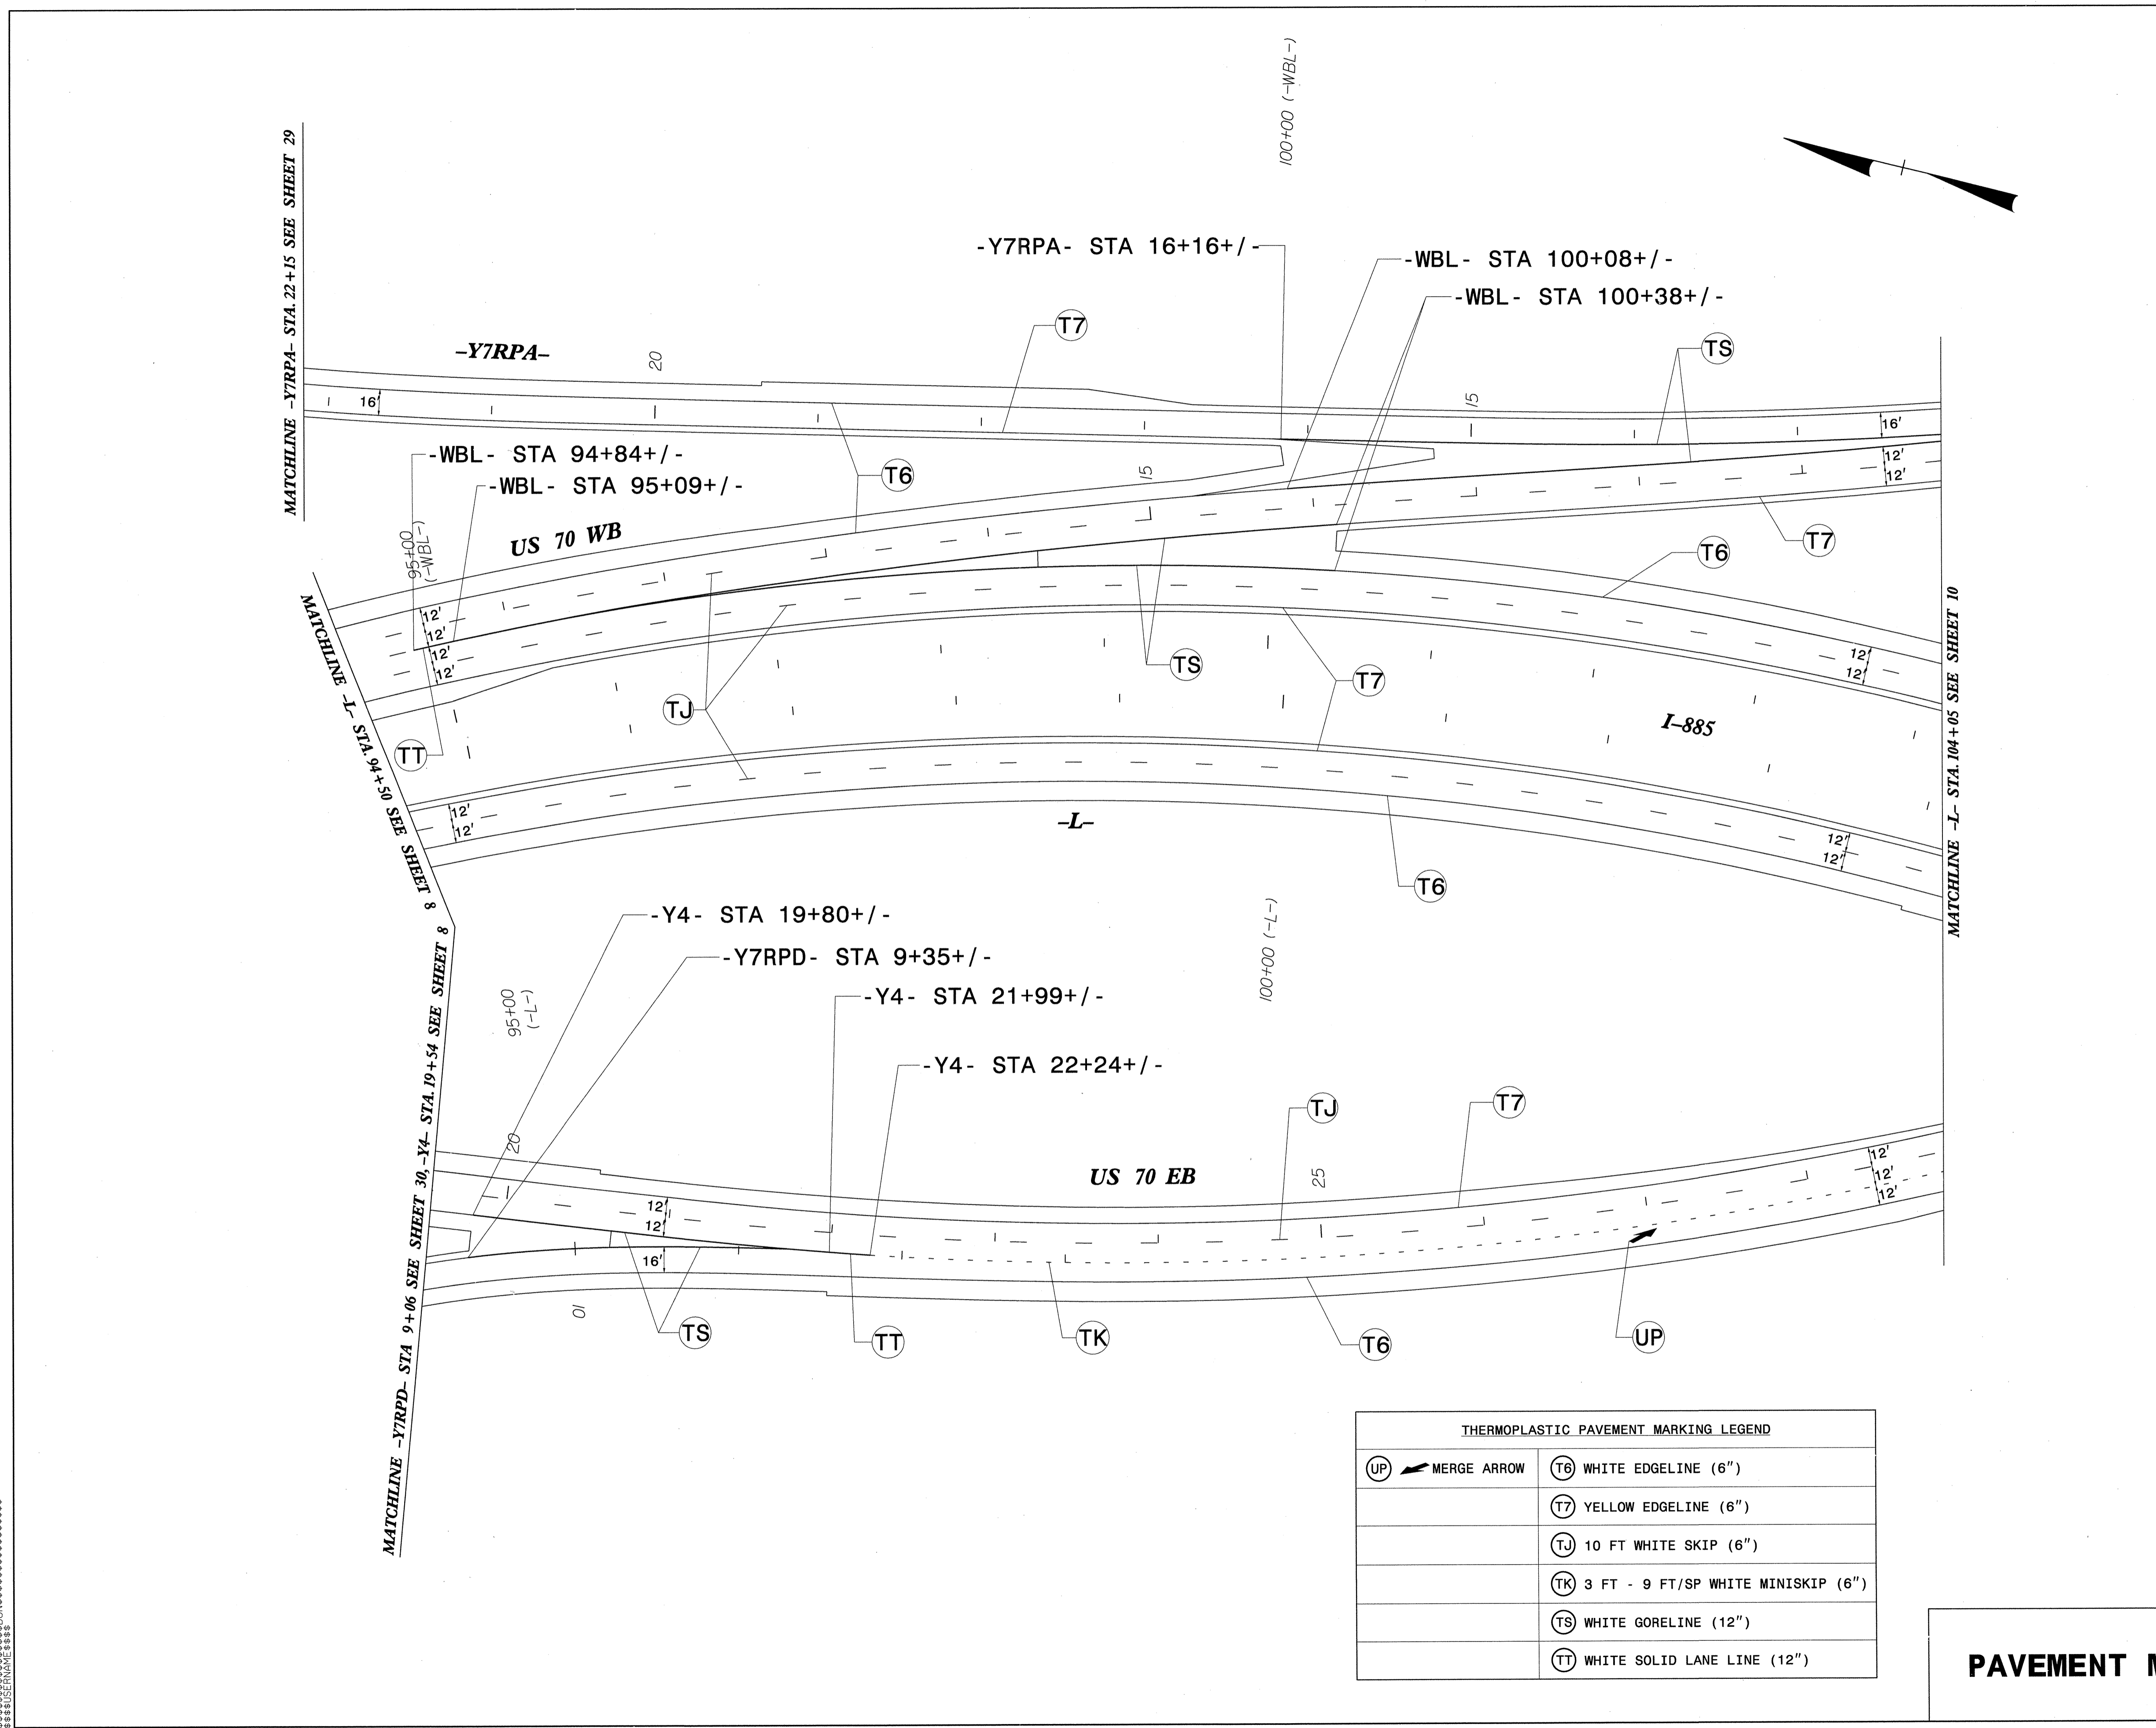




THERMOPLASTIC PAVEMENT MARKING LEGEND	
(UP)	(T6) WHITE EDGELINE (6")
	(T7) YELLOW EDGELINE (6")
	(TJ) 10 FT WHITE SKIP (6")
	(TK) 3 FT - 9 FT/SP WHITE MINISKIP (6")
	(TS) WHITE GORELINE (12")
	(TT) WHITE SOLID LANE LINE (12")

**PAVEMENT MARKING DETAIL**

\*\*\*\*\*SYSTEMS\*\*\*\*\*  
\*\*\*\*\*DRAWING\*\*\*\*\*  
\*\*\*\*\*DATE\*\*\*\*\*  
\*\*\*\*\*PROJECT\*\*\*\*\*



TIP NO. U-0071	SHEET NO. PMP - 11
APPROVED: <i>B. Watson</i>	
DATE: 12/14/13	
SEAL	
	
	
Stantec Consulting Services Inc. 801 Jones Franklin Road Suite 300 Raleigh, NC 27606 Tel. (919) 851-6866 Fax. (919) 851-7024 www.stantec.com License No. F-0672	

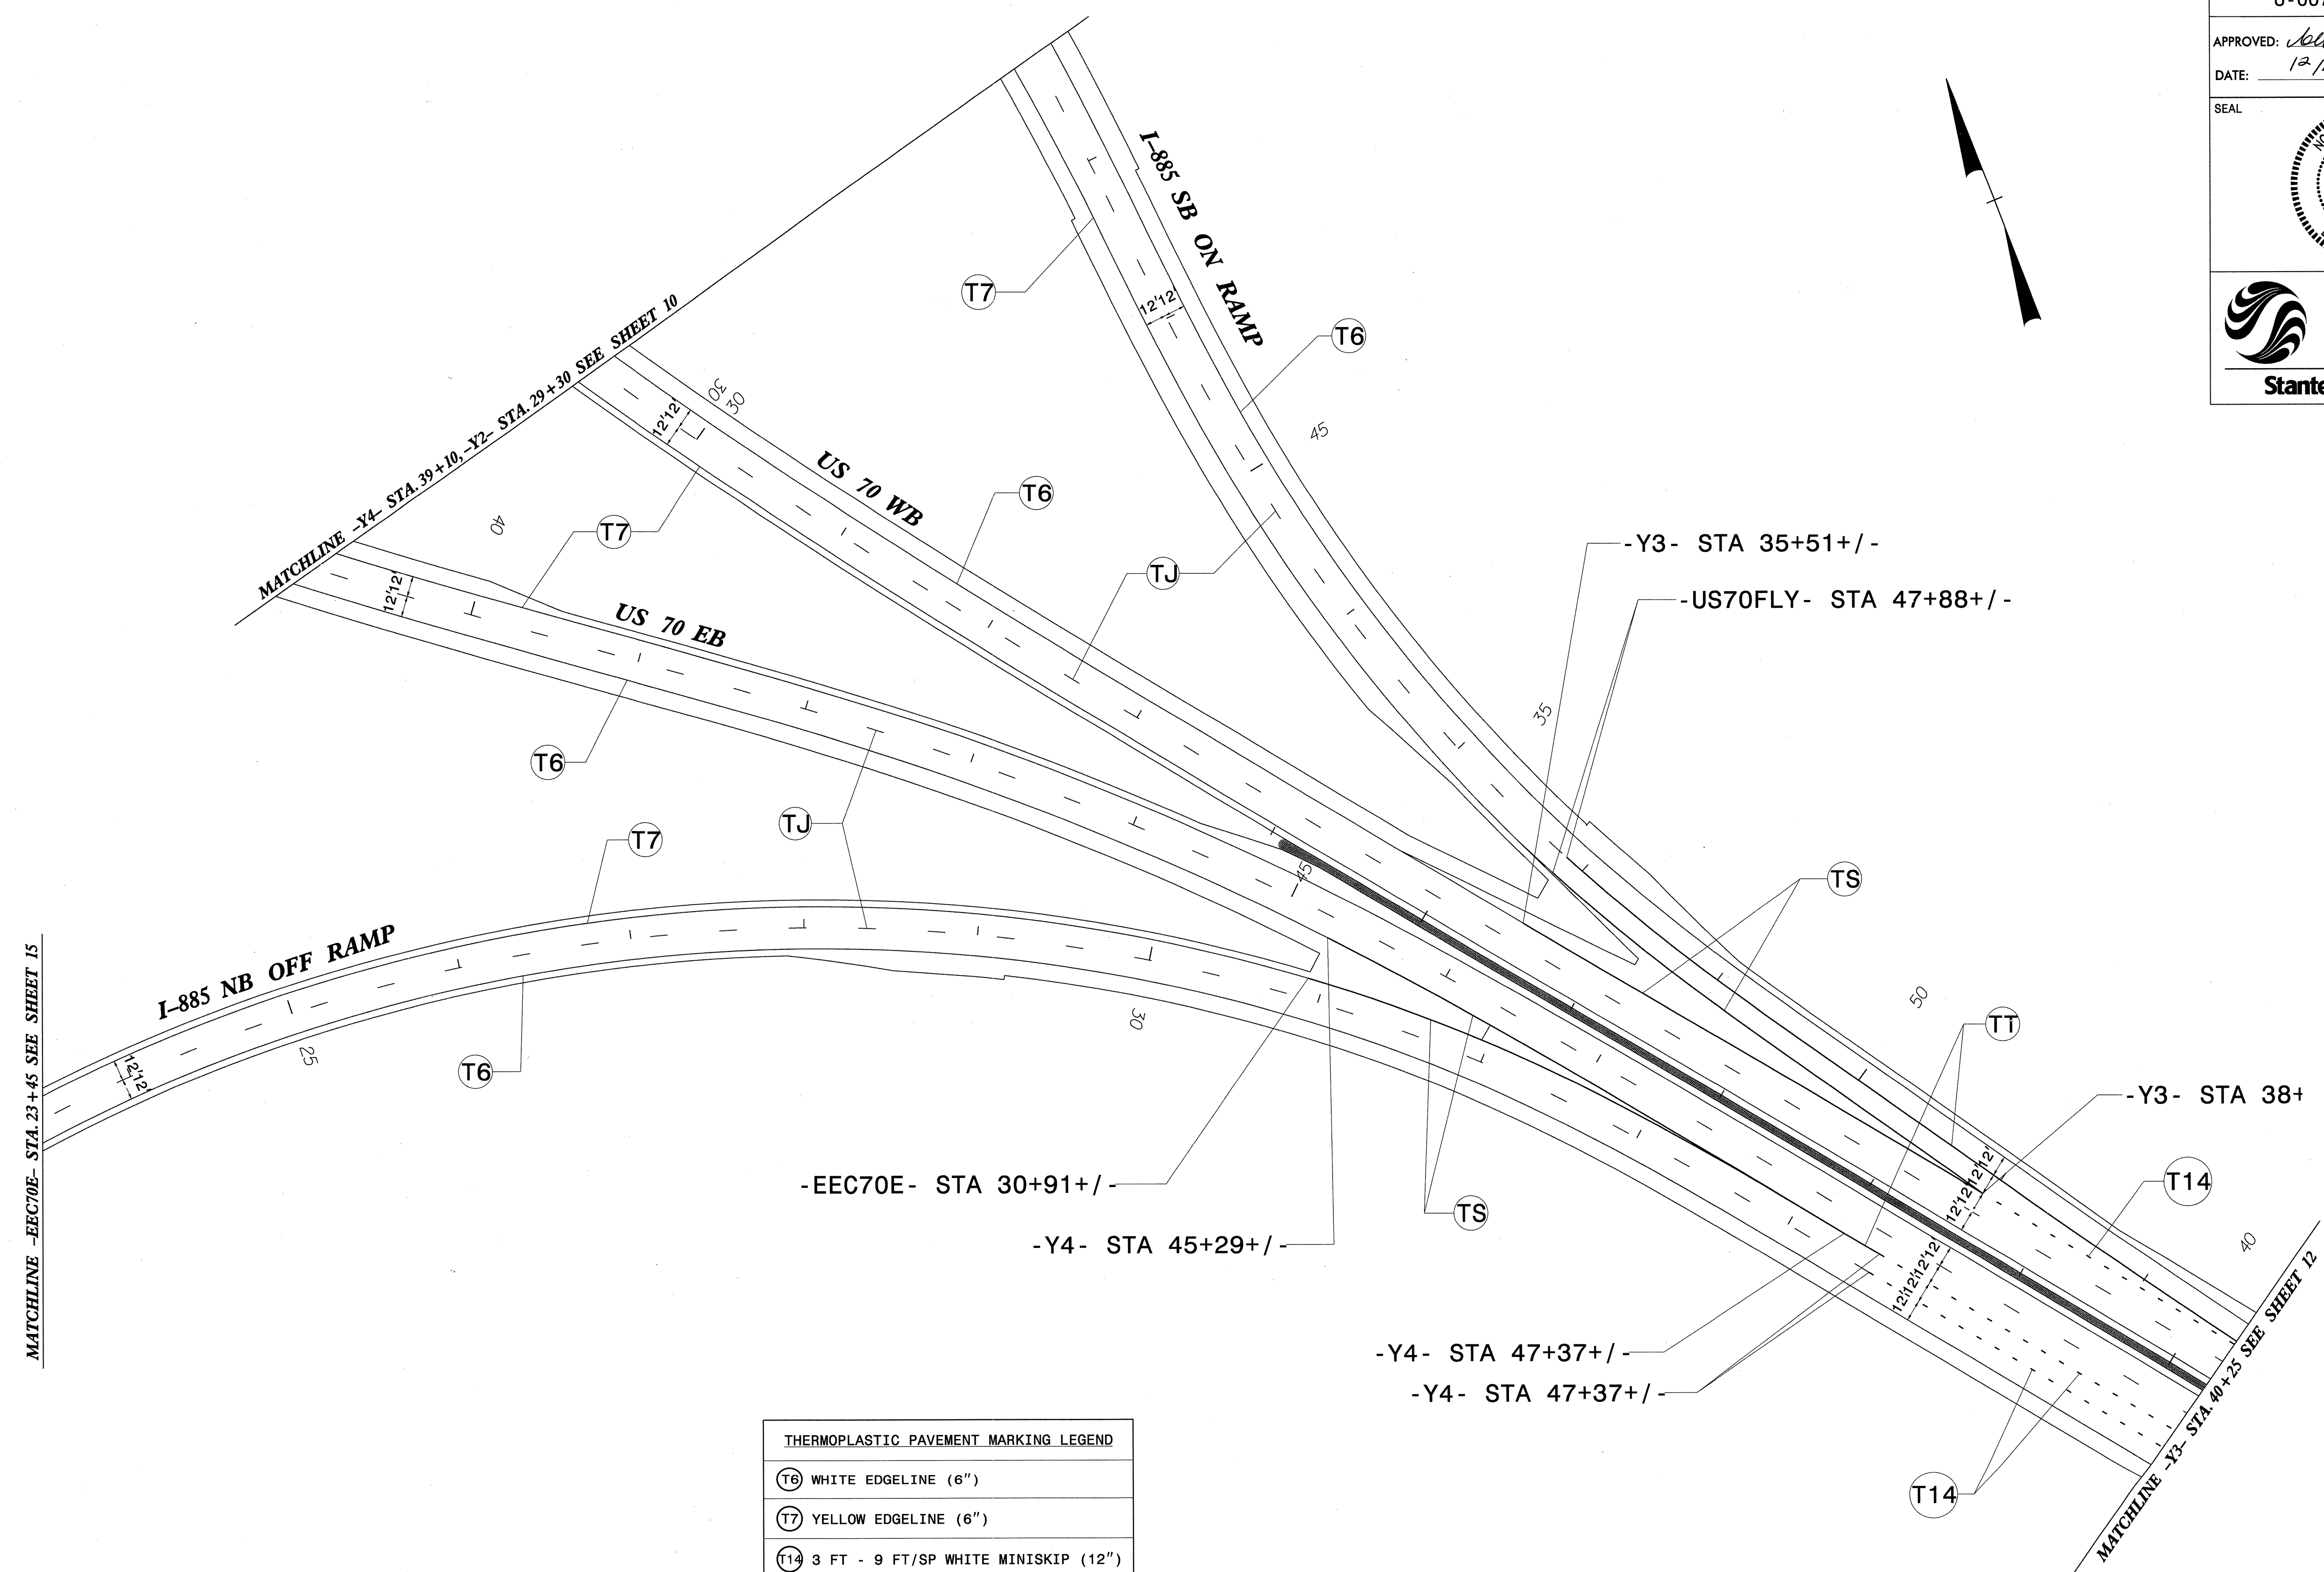


THERMOPLASTIC PAVEMENT MARKING LEGEND	
(T6)	WHITE EDGELINE (6")
(T7)	YELLOW EDGELINE (6")
(T14)	3 FT - 9 FT/SP WHITE MINISKIP (12")
(TJ)	10 FT WHITE SKIP (6")
(TS)	WHITE GORELINE (12")
(TT)	WHITE SOLID LANE LINE (12")

**PAVEMENT MARKING DETAIL**

\*\*\*\*\*SYSTEMTIME\*\*\*\*\*  
 \*\*\*\*\*DOWNSAMPLE\*\*\*\*\*  
 \*\*\*\*\*\*\*\*\*\*  
 \*\*\*\*\*\*\*\*\*\*  
 \*\*\*\*\*\*\*\*\*\*

THERMOPLASTIC PAVEMENT MARKING LEGEND	
UA LEFT TURN ARROW	T2 WHITE STOPBAR (24")
UB RIGHT TURN ARROW	T6 WHITE EDGELINE (6")
UE COMBO STRAIGHT/RIGHT	T7 YELLOW EDGELINE (6")
UF COMBO LEFT/RIGHT	T14 3 FT - 9 FT/SP WHITE MINISKIP (12")
UI ONLY ALPHANUMERIC CHARACTERS	TA WHITE EDGELINE (4")
	TB YELLOW EDGELINE (4")
	TE WHITE SOLID LANE LINE (4")
	TI YELLOW DOUBLE CENTER (4")
	TJ 10 FT WHITE SKIP (6")
	TP YELLOW DIAGONAL (8")
	TS WHITE GORELINE (12")
	TT WHITE SOLID LANE LINE (12")

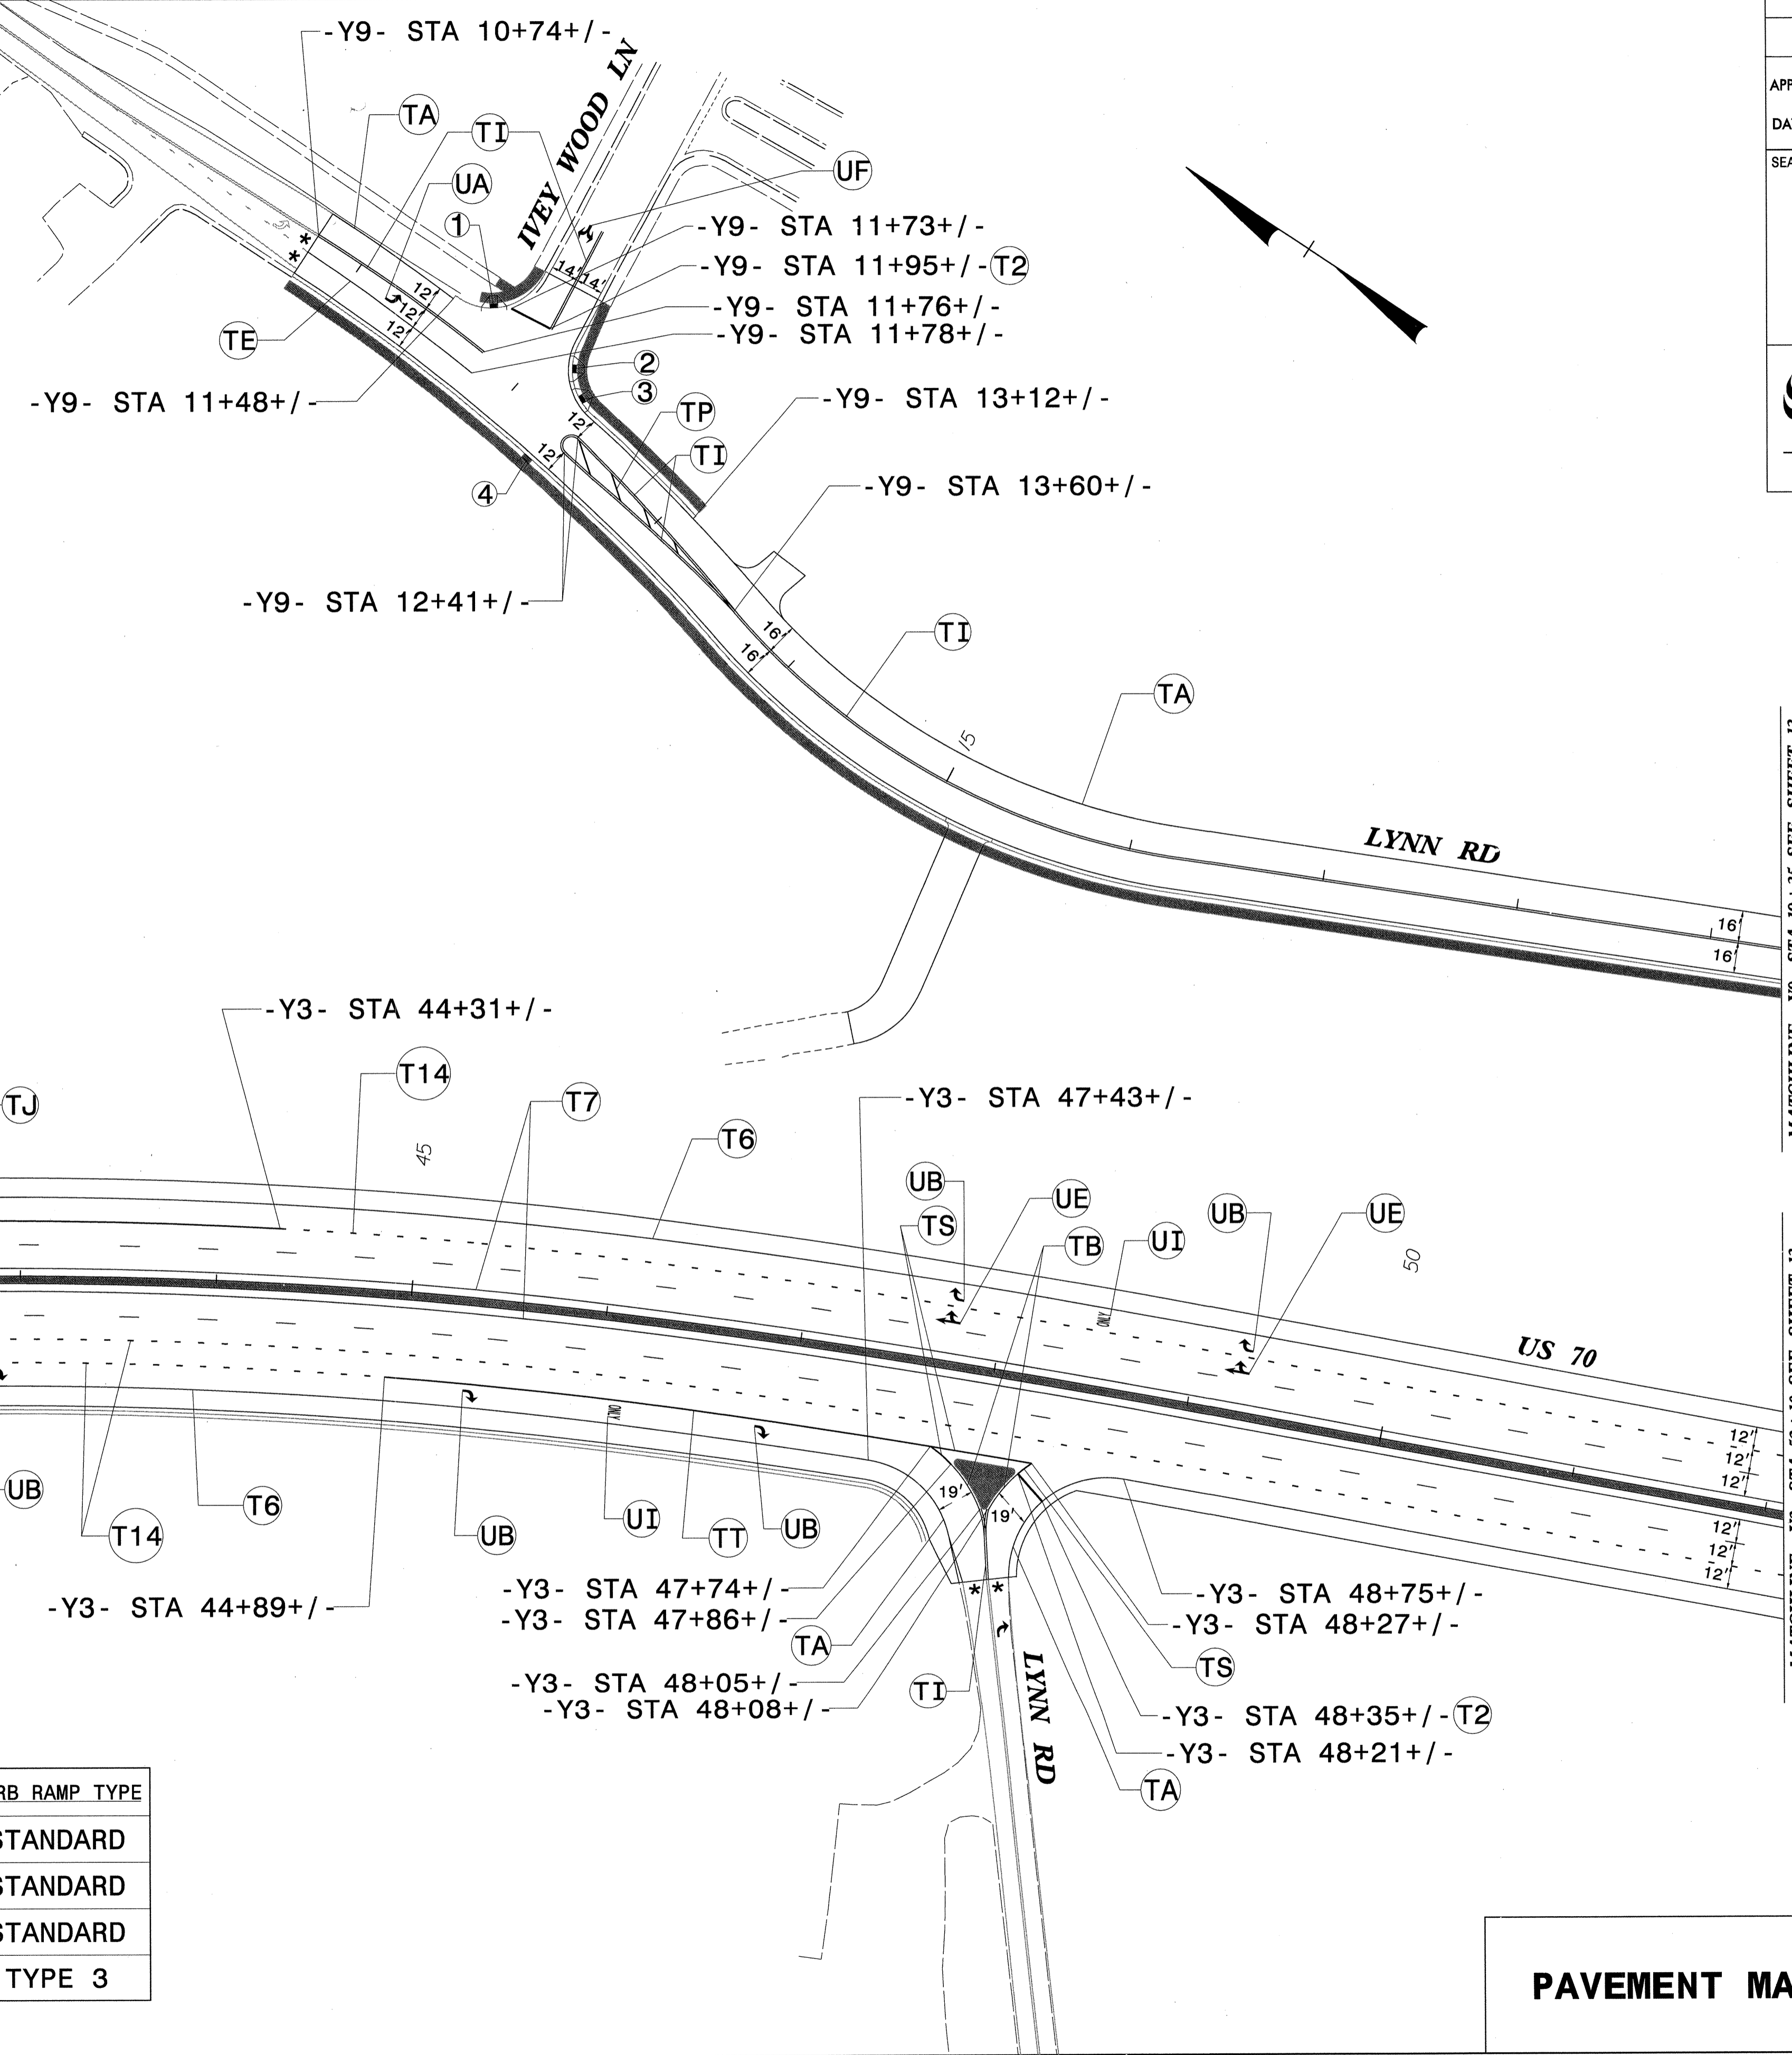

TIP NO. U-0071	SHEET NO. PMP-12
APPROVED: <i>[Signature]</i>	
DATE: 12/4/13	
SEAL	
<small>Stantec Consulting Services Inc. 801 Jones Franklin Road Suite 300 Raleigh, NC 27606 Tel: (919) 851-6888 Fax: (919) 851-7024 www.stantec.com License No. F-0672</small>	


	CURB RAMP STATIONS	CURB RAMP TYPE
①	-Y9- STA 11+66+/-	STANDARD
②	-Y9- STA 12+16+/-	STANDARD
③	-Y9- STA 12+29+/-	STANDARD
④	-Y9- STA 12+29+/-	TYPE 3

**PAVEMENT MARKING DETAIL**

\*\*\*\*\* SYSTEMS TIME \*\*\*\*\*  
 \*\*\*\*\* PLOTTED ON 12/11/13 \*\*\*\*\*  
 \*\*\*\*\* PLOT SCALE 1:1 \*\*\*\*\*  
 \*\*\*\*\* PLOT SIZE 11.00x17.00 \*\*\*\*\*  
 \*\*\*\*\* PLOT DSC 1113.DWG \*\*\*\*\*  
 \*\*\*\*\* PLOT SHEET 12 \*\*\*\*\*  
 \*\*\*\*\* PLOT BY JMM \*\*\*\*\*

TIP NO.	SHEET NO.
U-0071	PMP-13
APPROVED: <i>Johnston</i>	
DATE: 12/14/13	
SEAL	
Stantec Consulting Services Inc. 801 Jones Franklin Road Suite 300 Raleigh, NC 27606 Tel: (919) 851-6866 Fax: (919) 851-7024 www.stantec.com License No. F-0672	

THERMOPLASTIC PAVEMENT MARKING LEGEND	
(UA) LEFT TURN ARROW	(T6) WHITE EDGELINE (6")
(UB) RIGHT TURN ARROW	(T7) YELLOW EDGELINE (6")
(UI) ONLY ALPHANUMERIC CHARACTERS	(T14) 3 FT - 9 FT/SP WHITE MINISKIP (12")
	(TA) WHITE EDGELINE (4")
	(TD) 3 FT - 9 FT/SP WHITE MINISKIP (4")
	(TI) YELLOW DOUBLE CENTER (4")
	(TJ) 10 FT WHITE SKIP (6")
	(TK) 3 FT - 9 FT/SP WHITE MINISKIP (6")
	(TP) YELLOW DIAGONAL (8")

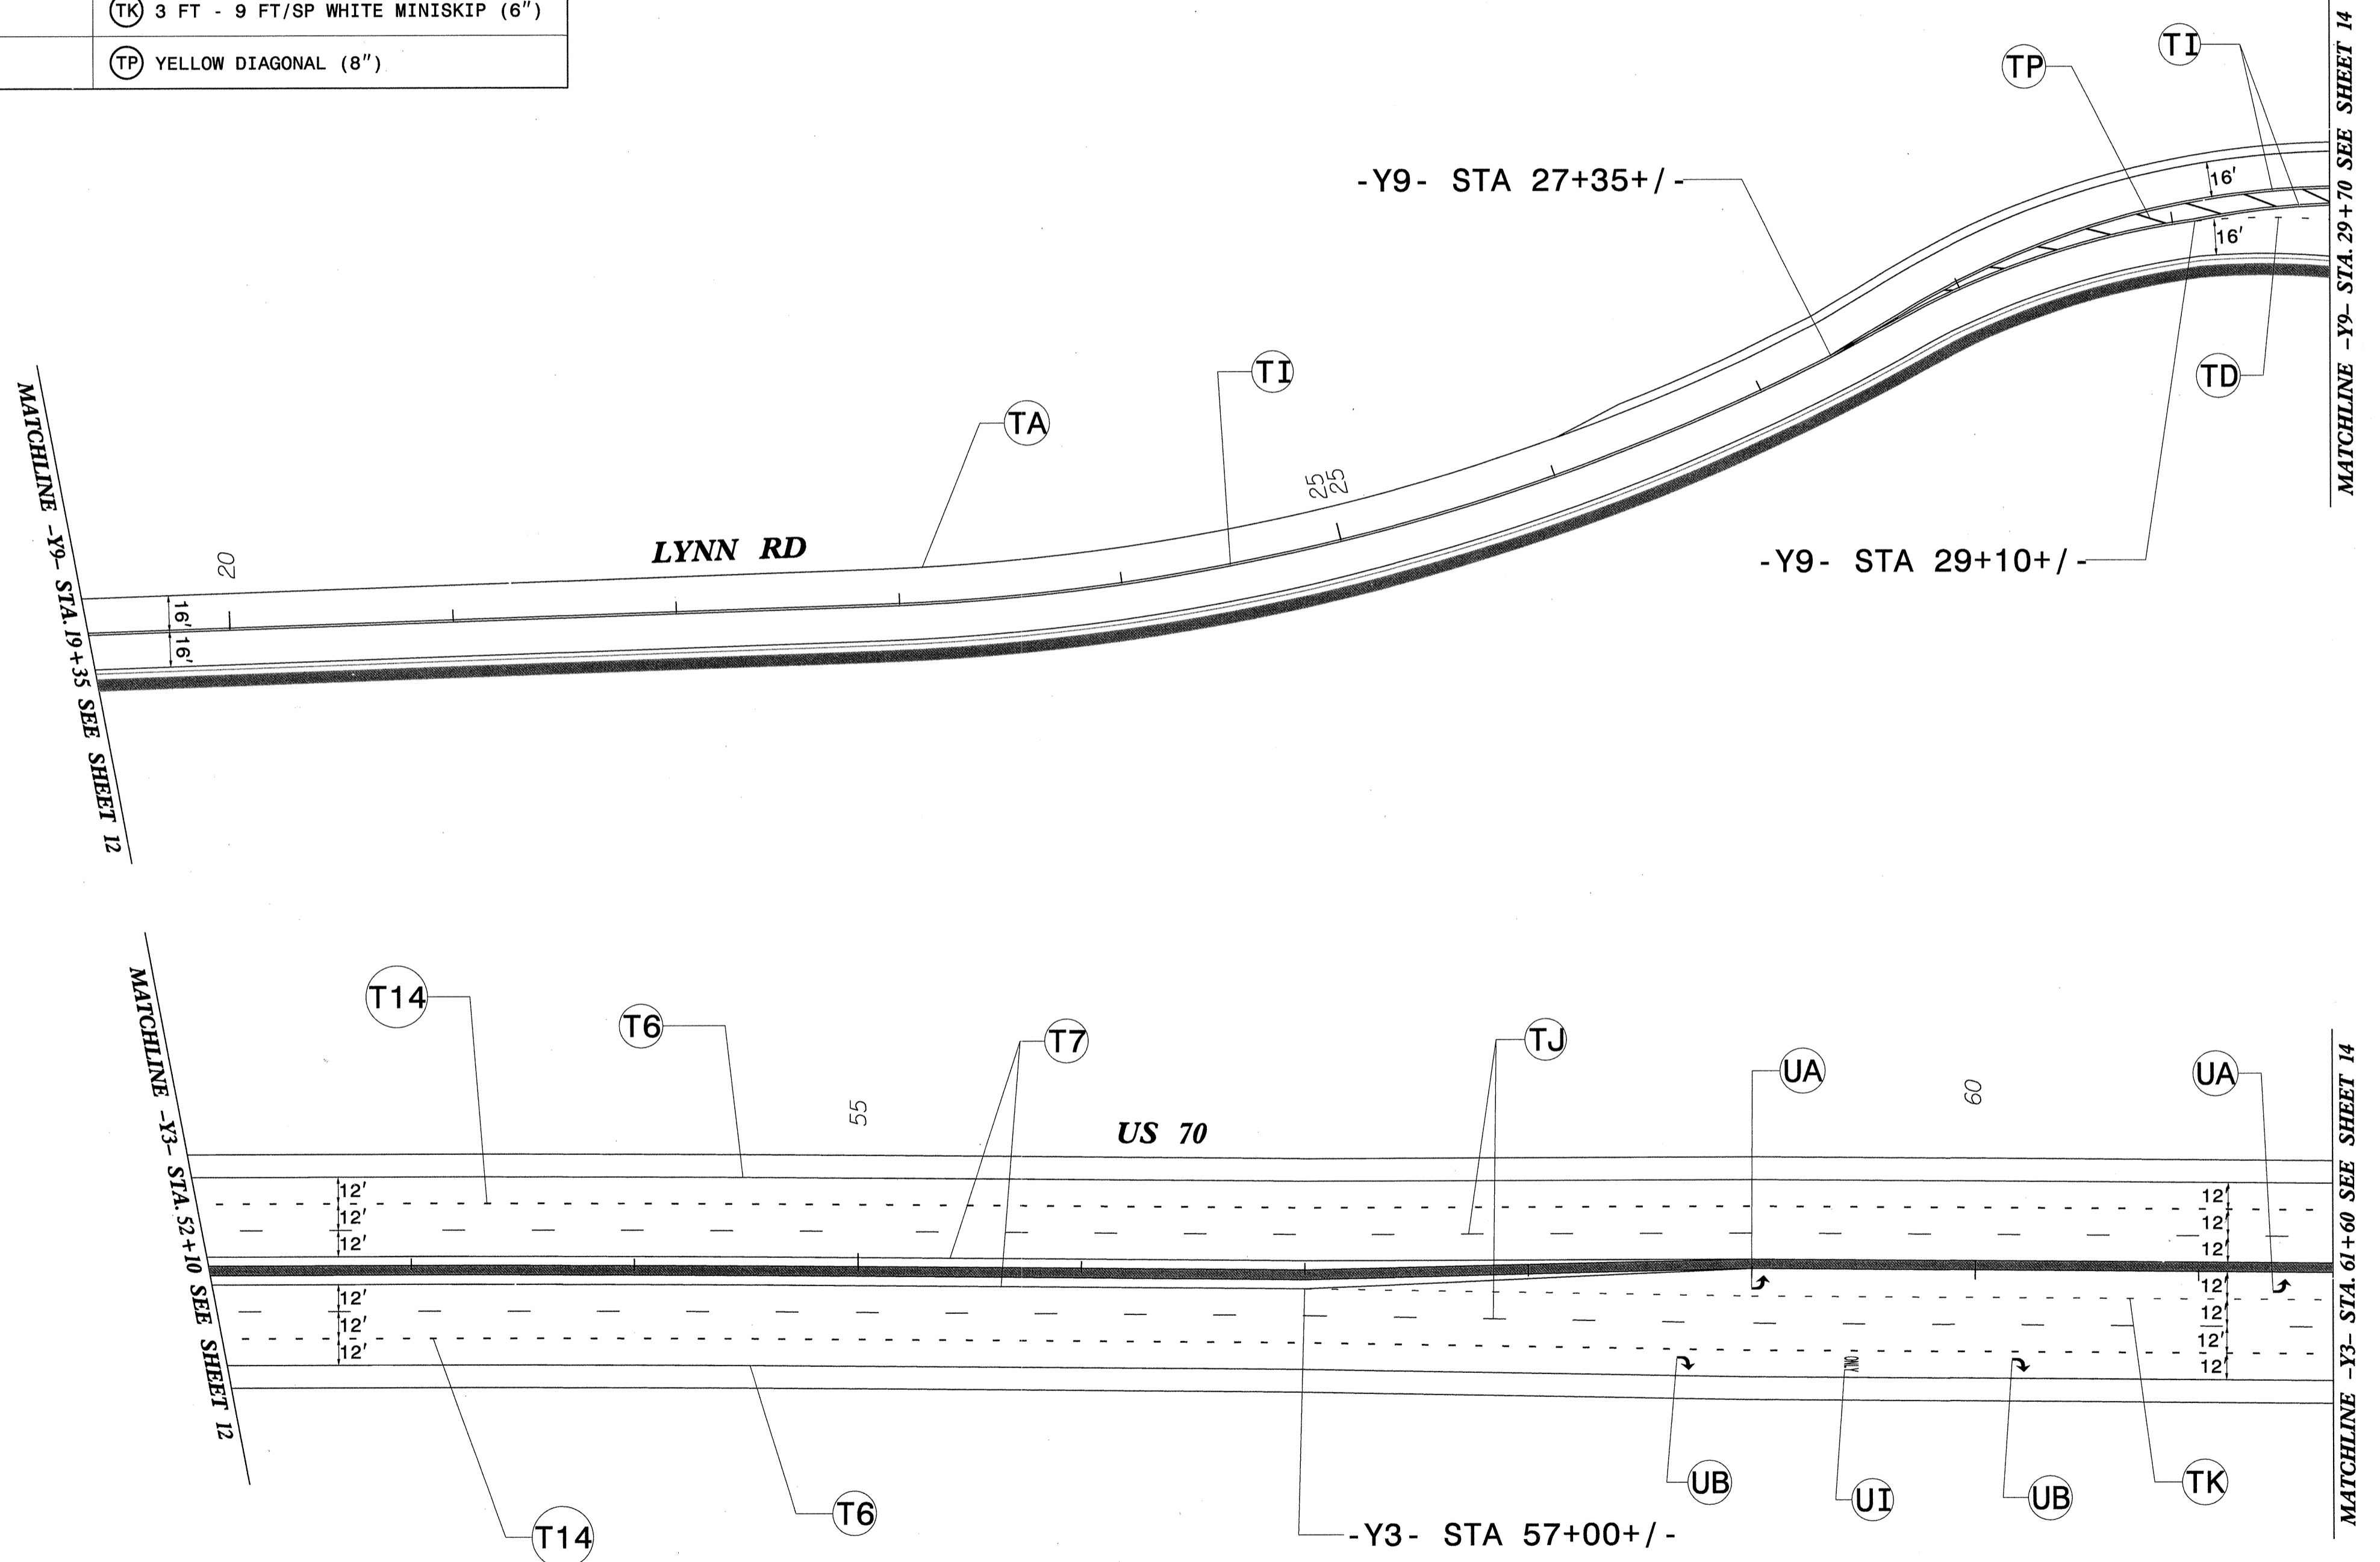


**PAVEMENT MARKING DETAIL**

\*\*\*\*\* SYSTEMS \*\*\*\*\*  
 \*\*\*\*\* ENGINEERING \*\*\*\*\*  
 \*\*\*\*\* CONSULTING \*\*\*\*\*  
 \*\*\*\*\* SERVICES \*\*\*\*\*



TIP NO. U-0071	SHEET NO. PMP-14
APPROVED: <i>[Signature]</i>	
DATE: 12/4/13	
SEAL	
Stantec Consulting Services Inc. 801 Jones Franklin Road Suite 300 Raleigh, NC 27606 Tel. (919) 851-6866 Fax. (919) 851-7024 www.stantec.com License No. F-0672	

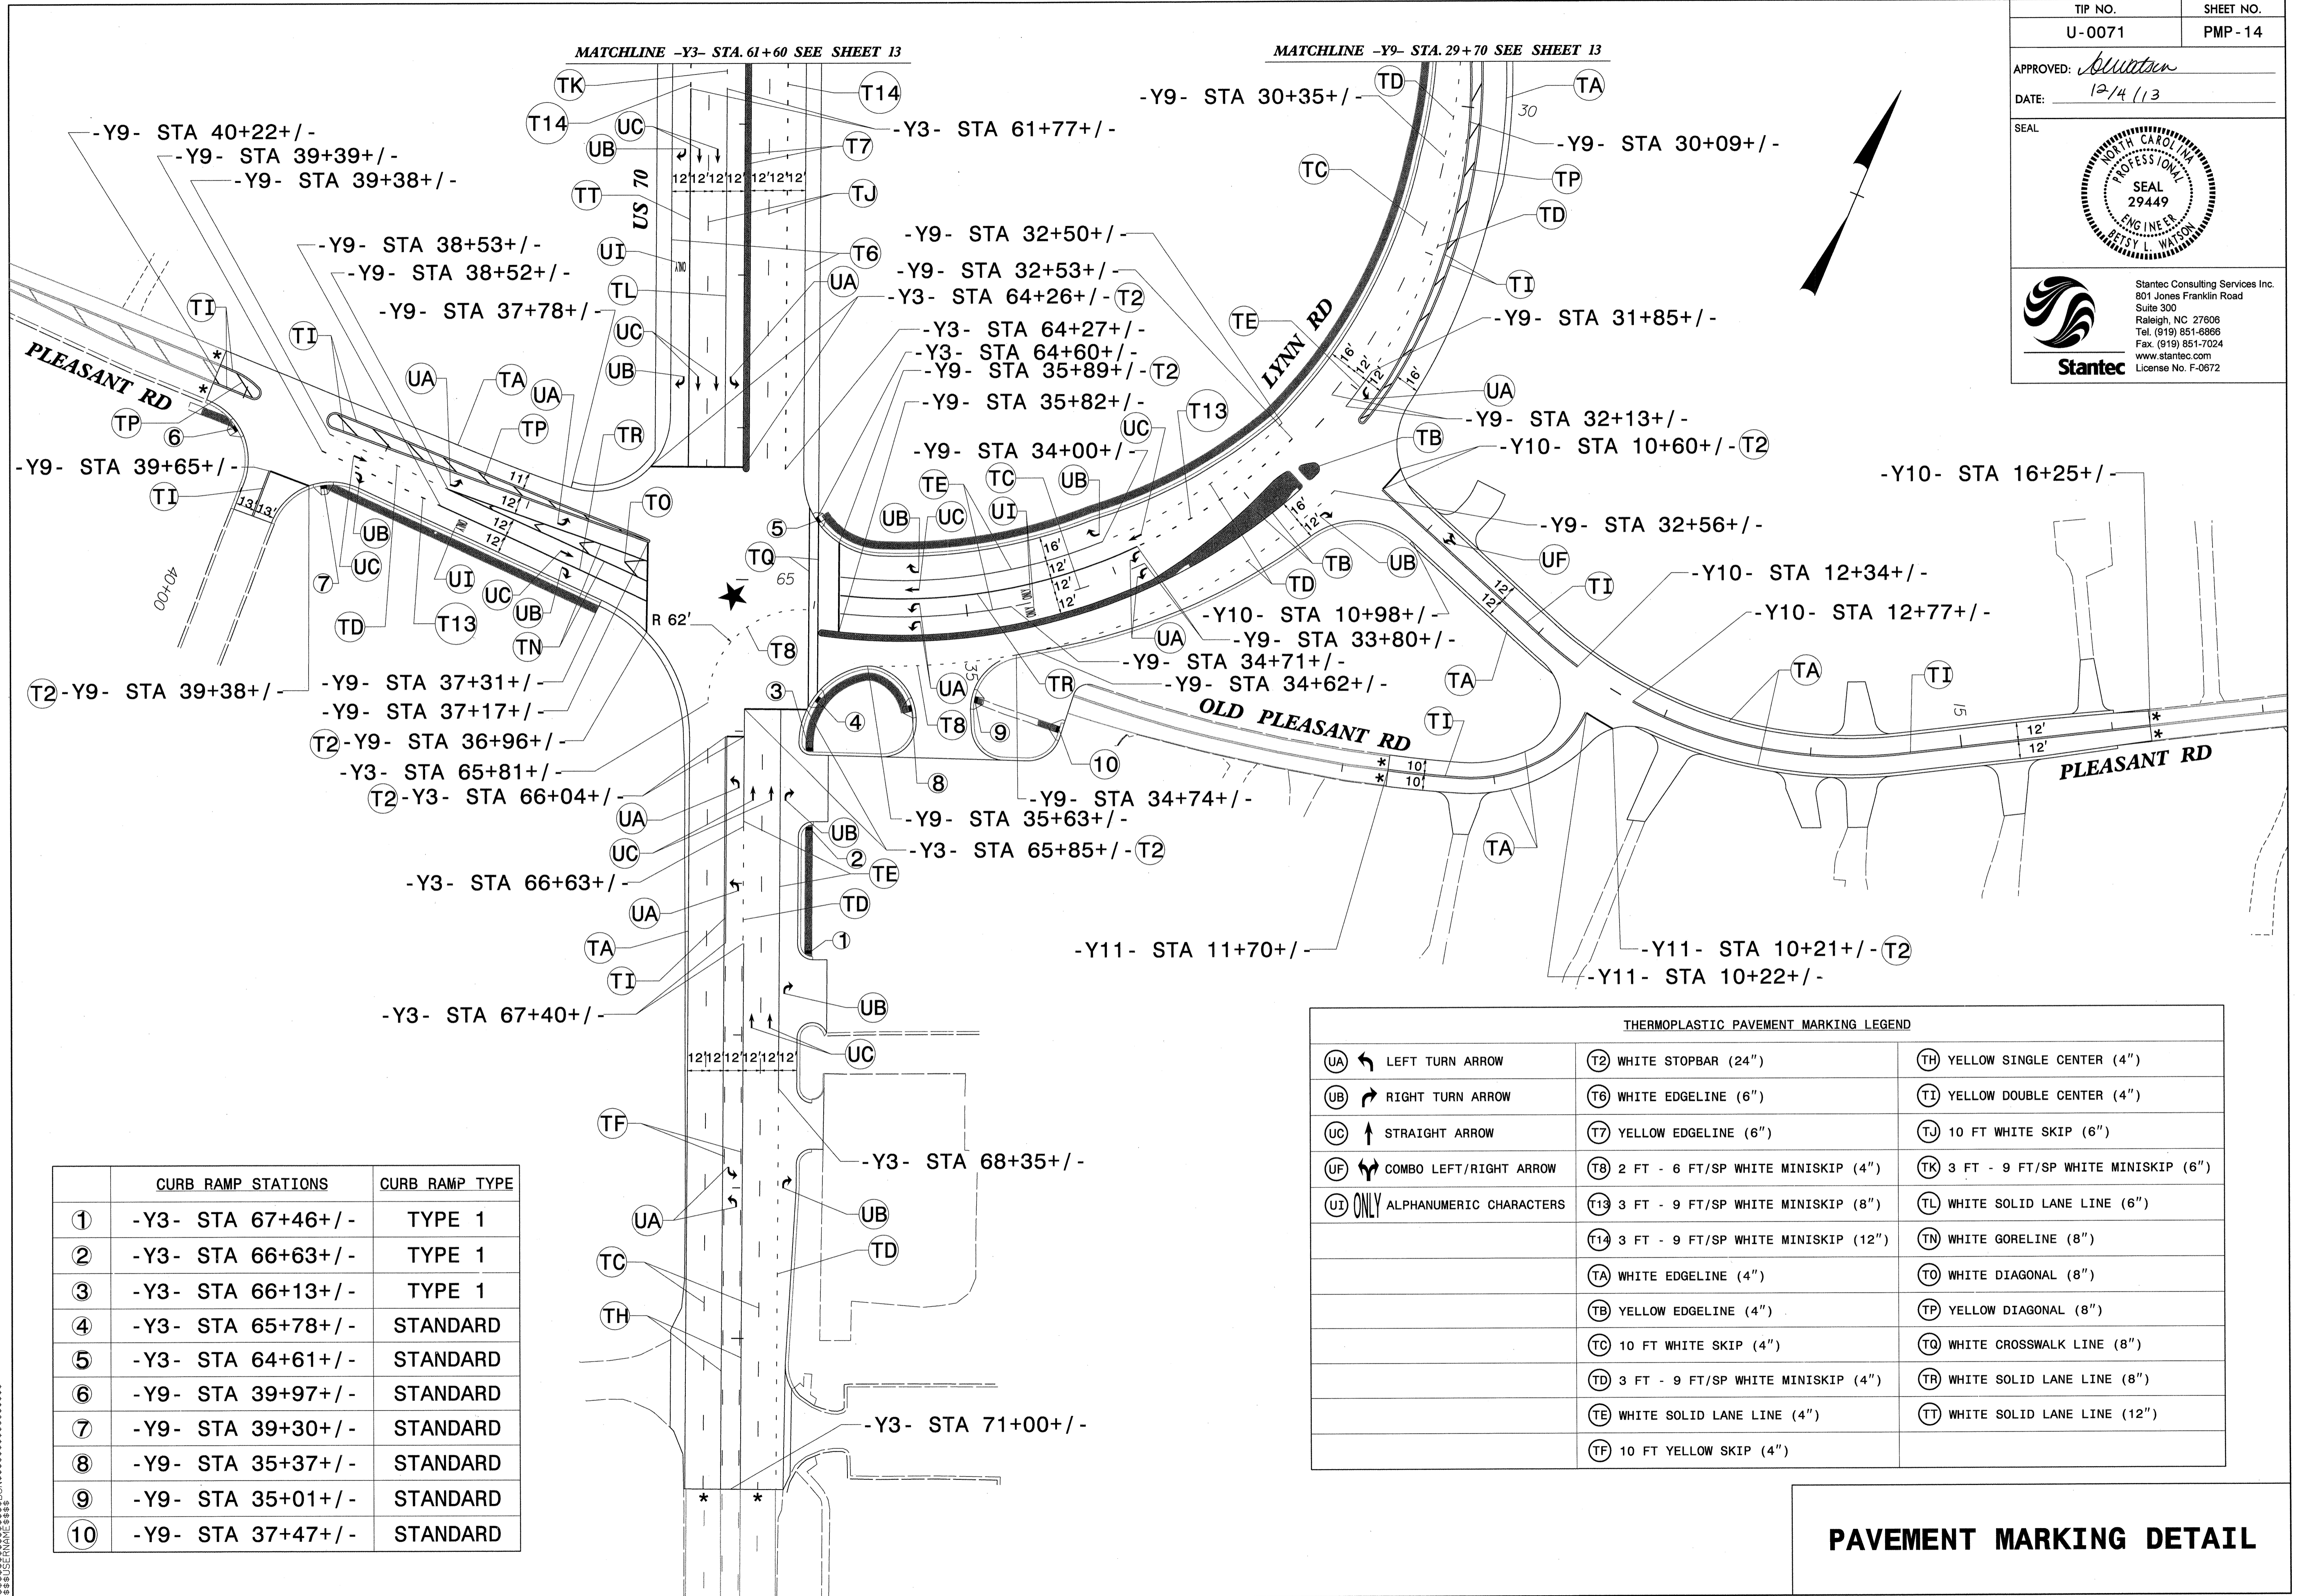


	CURB RAMP STATIONS	CURB RAMP TYPE
①	-Y3- STA 67+46+/-	TYPE 1
②	-Y3- STA 66+63+/-	TYPE 1
③	-Y3- STA 66+13+/-	TYPE 1
④	-Y3- STA 65+78+/-	STANDARD
⑤	-Y3- STA 64+61+/-	STANDARD
⑥	-Y9- STA 39+97+/-	STANDARD
⑦	-Y9- STA 39+30+/-	STANDARD
⑧	-Y9- STA 35+37+/-	STANDARD
⑨	-Y9- STA 35+01+/-	STANDARD
⑩	-Y9- STA 37+47+/-	STANDARD

THERMOPLASTIC PAVEMENT MARKING LEGEND					
①	LEFT TURN ARROW	①	WHITE STOPBAR (24")	①	YELLOW SINGLE CENTER (4")
②	RIGHT TURN ARROW	②	WHITE EDGELINE (6")	②	YELLOW DOUBLE CENTER (4")
③	STRAIGHT ARROW	③	YELLOW EDGELINE (6")	③	10 FT WHITE SKIP (6")
④	COMBO LEFT/RIGHT ARROW	④	2 FT - 6 FT/SP WHITE MINISKIP (4")	④	TK 3 FT - 9 FT/SP WHITE MINISKIP (6")
⑤	ONLY ALPHANUMERIC CHARACTERS	⑤	3 FT - 9 FT/SP WHITE MINISKIP (8")	⑤	TL WHITE SOLID LANE LINE (6")
		⑥	3 FT - 9 FT/SP WHITE MINISKIP (12")	⑥	TN WHITE GORELINE (8")
		⑦	WHITE EDGELINE (4")	⑦	TO WHITE DIAGONAL (8")
		⑧	YELLOW EDGELINE (4")	⑧	TP YELLOW DIAGONAL (8")
		⑨	10 FT WHITE SKIP (4")	⑨	TQ WHITE CROSSWALK LINE (8")
		⑩	3 FT - 9 FT/SP WHITE MINISKIP (4")	⑩	TR WHITE SOLID LANE LINE (8")
		⑪	WHITE SOLID LANE LINE (4")	⑪	TT WHITE SOLID LANE LINE (12")
		⑫	10 FT YELLOW SKIP (4")		

**PAVEMENT MARKING DETAIL**

TIP NO. U-0071	SHEET NO. PMP-15
APPROVED: <i>[Signature]</i>	
DATE: 12/4/13	
SEAL	
Stantec Consulting Services Inc. 801 Jones Franklin Road Suite 300 Raleigh, NC 27606 Tel. (919) 851-6866 Fax. (919) 851-7024 www.stantec.com License No. F-0572	


THERMOPLASTIC PAVEMENT MARKING LEGEND	
(T6)	WHITE EDGELINE (6")
(T7)	YELLOW EDGELINE (6")
(TJ)	10 FT WHITE SKIP (6")
(TS)	WHITE GORELINE (12")
(TT)	WHITE SOLID LANE LINE (12")

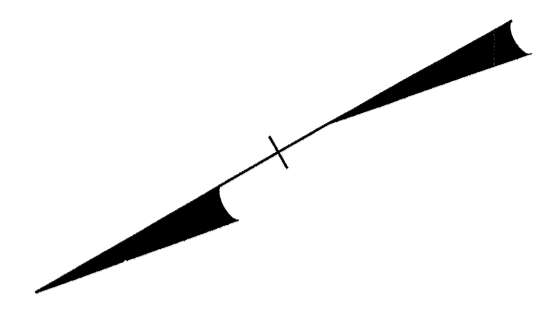

MATCHLINE -EEC70E- STA. 23+45 SEE SHEET 11

MATCHLINE -J- STA. 113+65 SEE SHEET 10


MATCHLINE -L- STA. 124+15 SEE SHEET 16

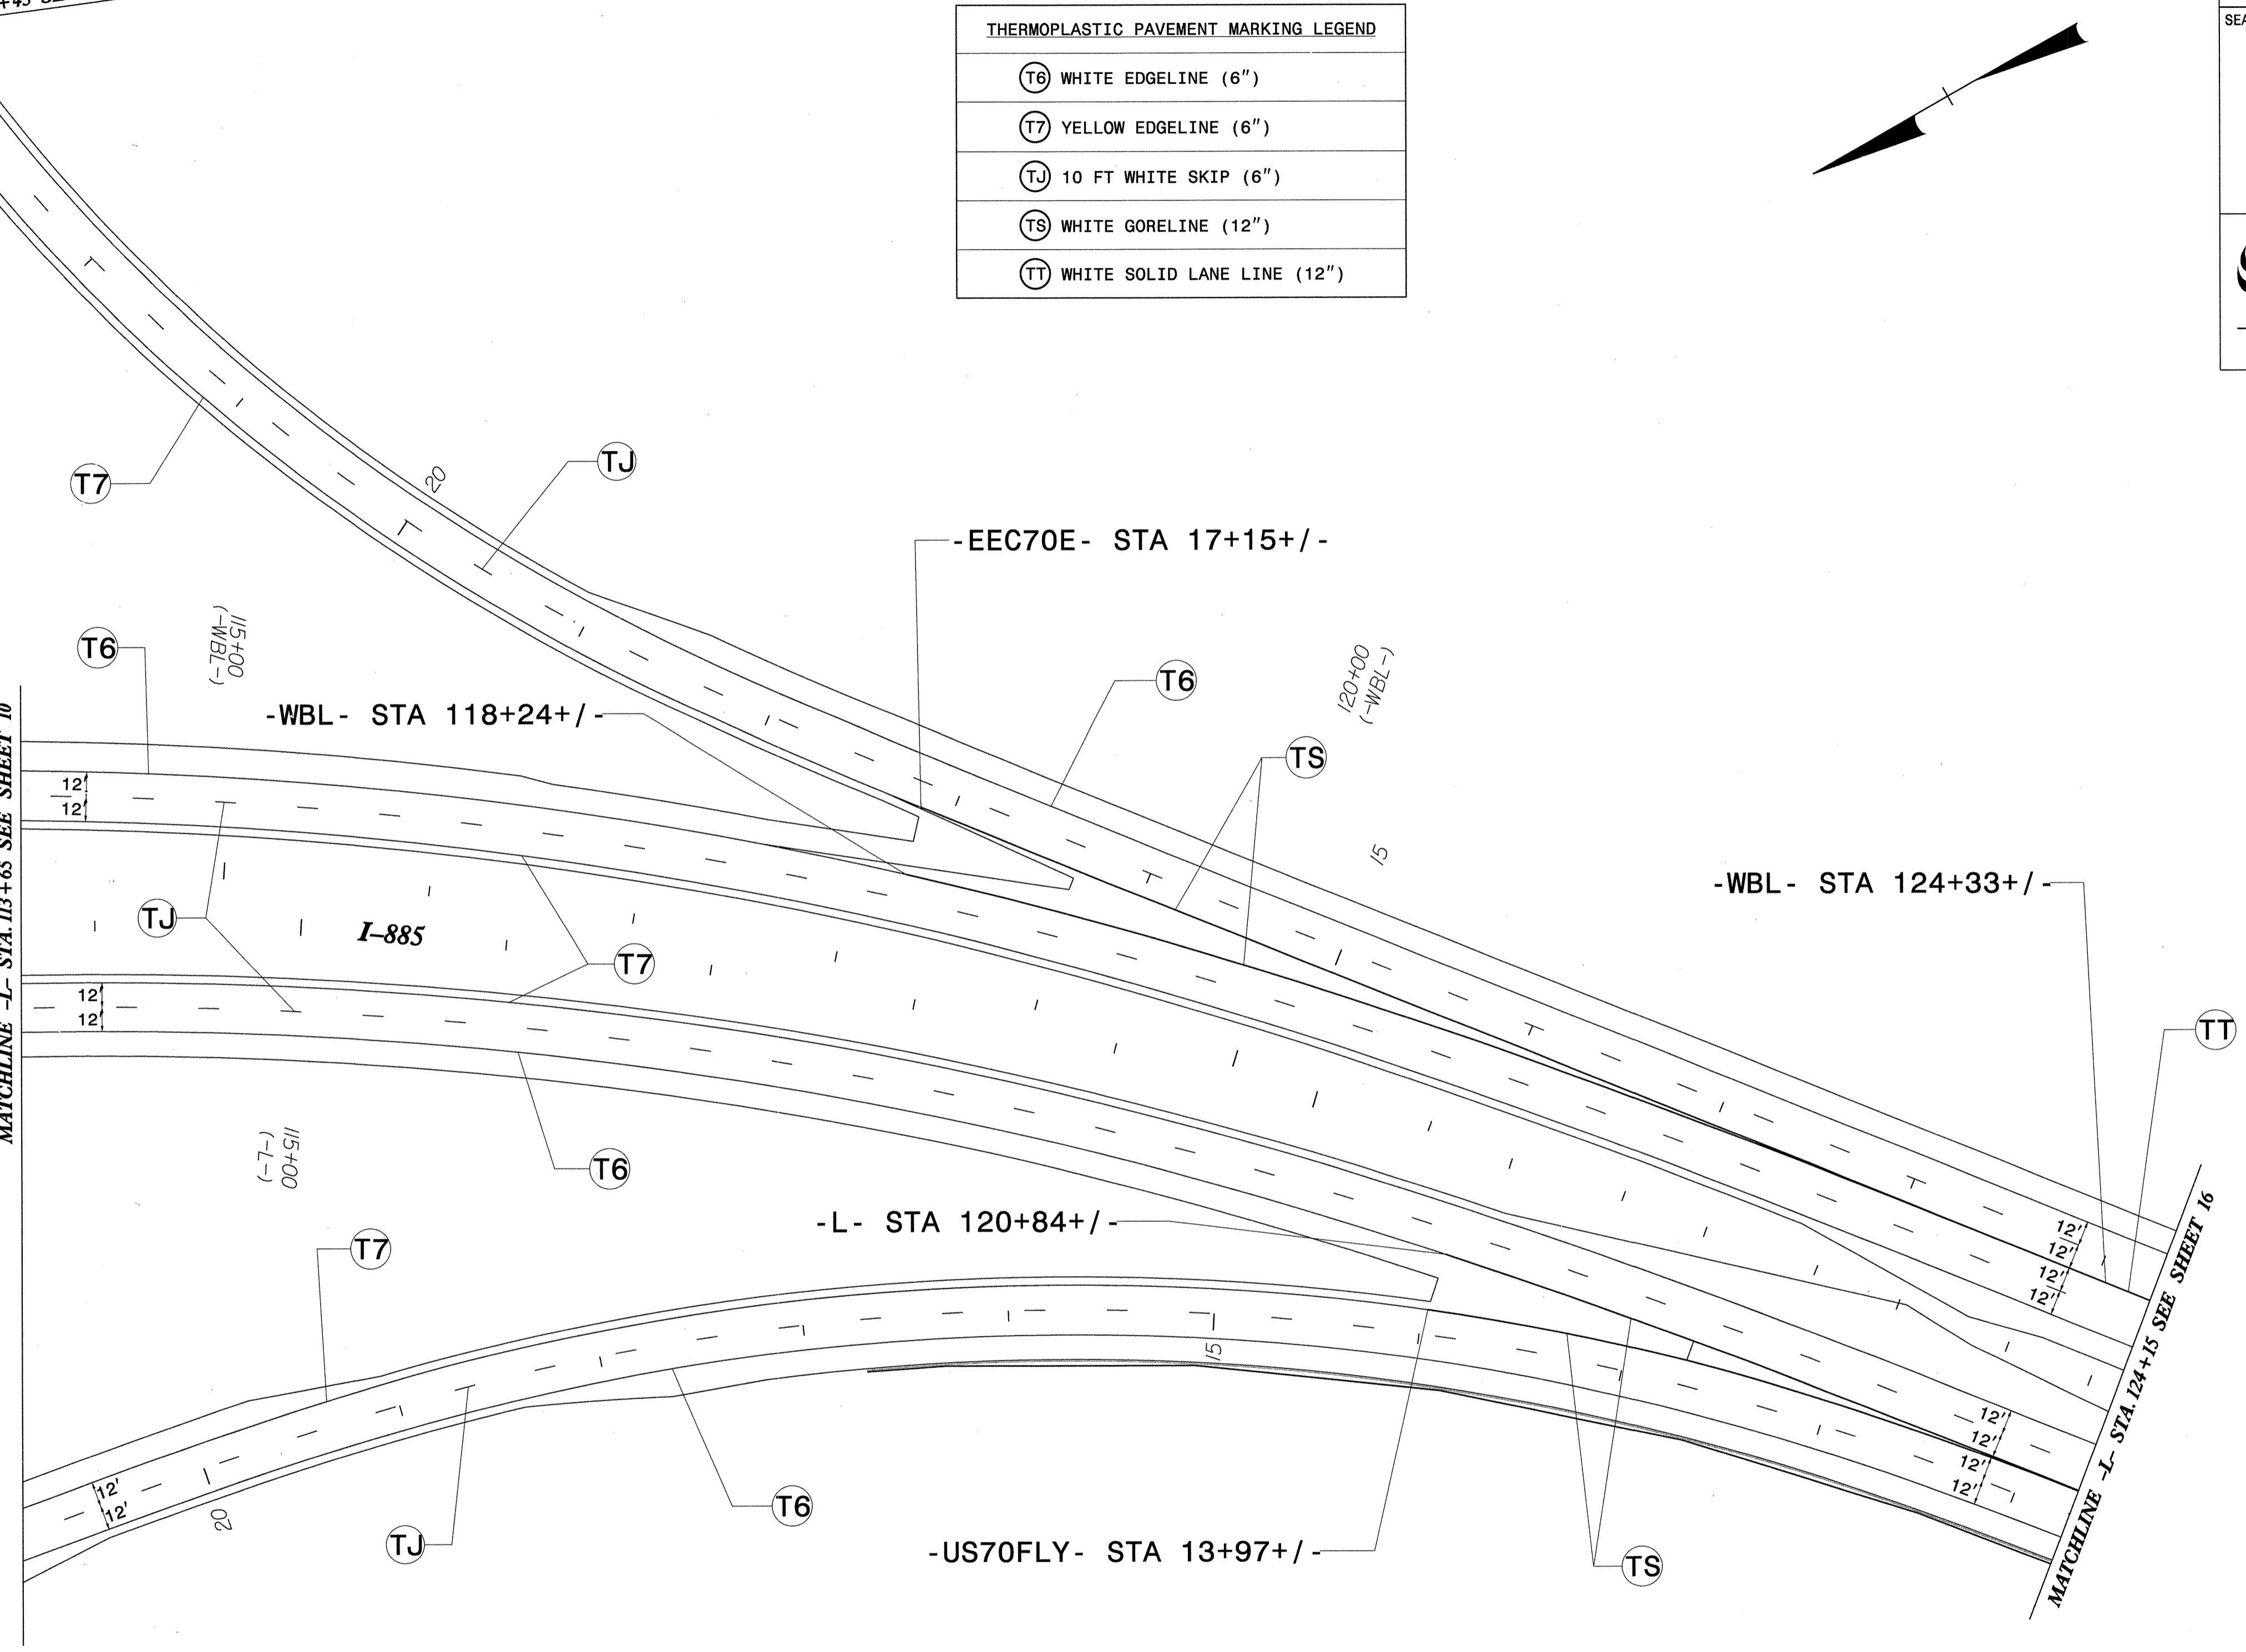

**PAVEMENT MARKING DETAIL**

\*\*\*\*\*SYTIME\*\*\*\*\*  
 \*\*\*\*\*PUN\*\*\*\*\*  
 \*\*\*\*\*\*\*\*\*\*

TIP NO. U-0071	SHEET NO. PMP-16
APPROVED: <i>Bullitta</i>	
DATE: 6/24/14	
SEAL	
<small>Stantec Consulting Services Inc. 801 Jones Franklin Road Suite 300 Raleigh, NC 27606 Tel. (919) 851-6866 Fax. (919) 851-7024 www.stantec.com License No. F-0872</small>	

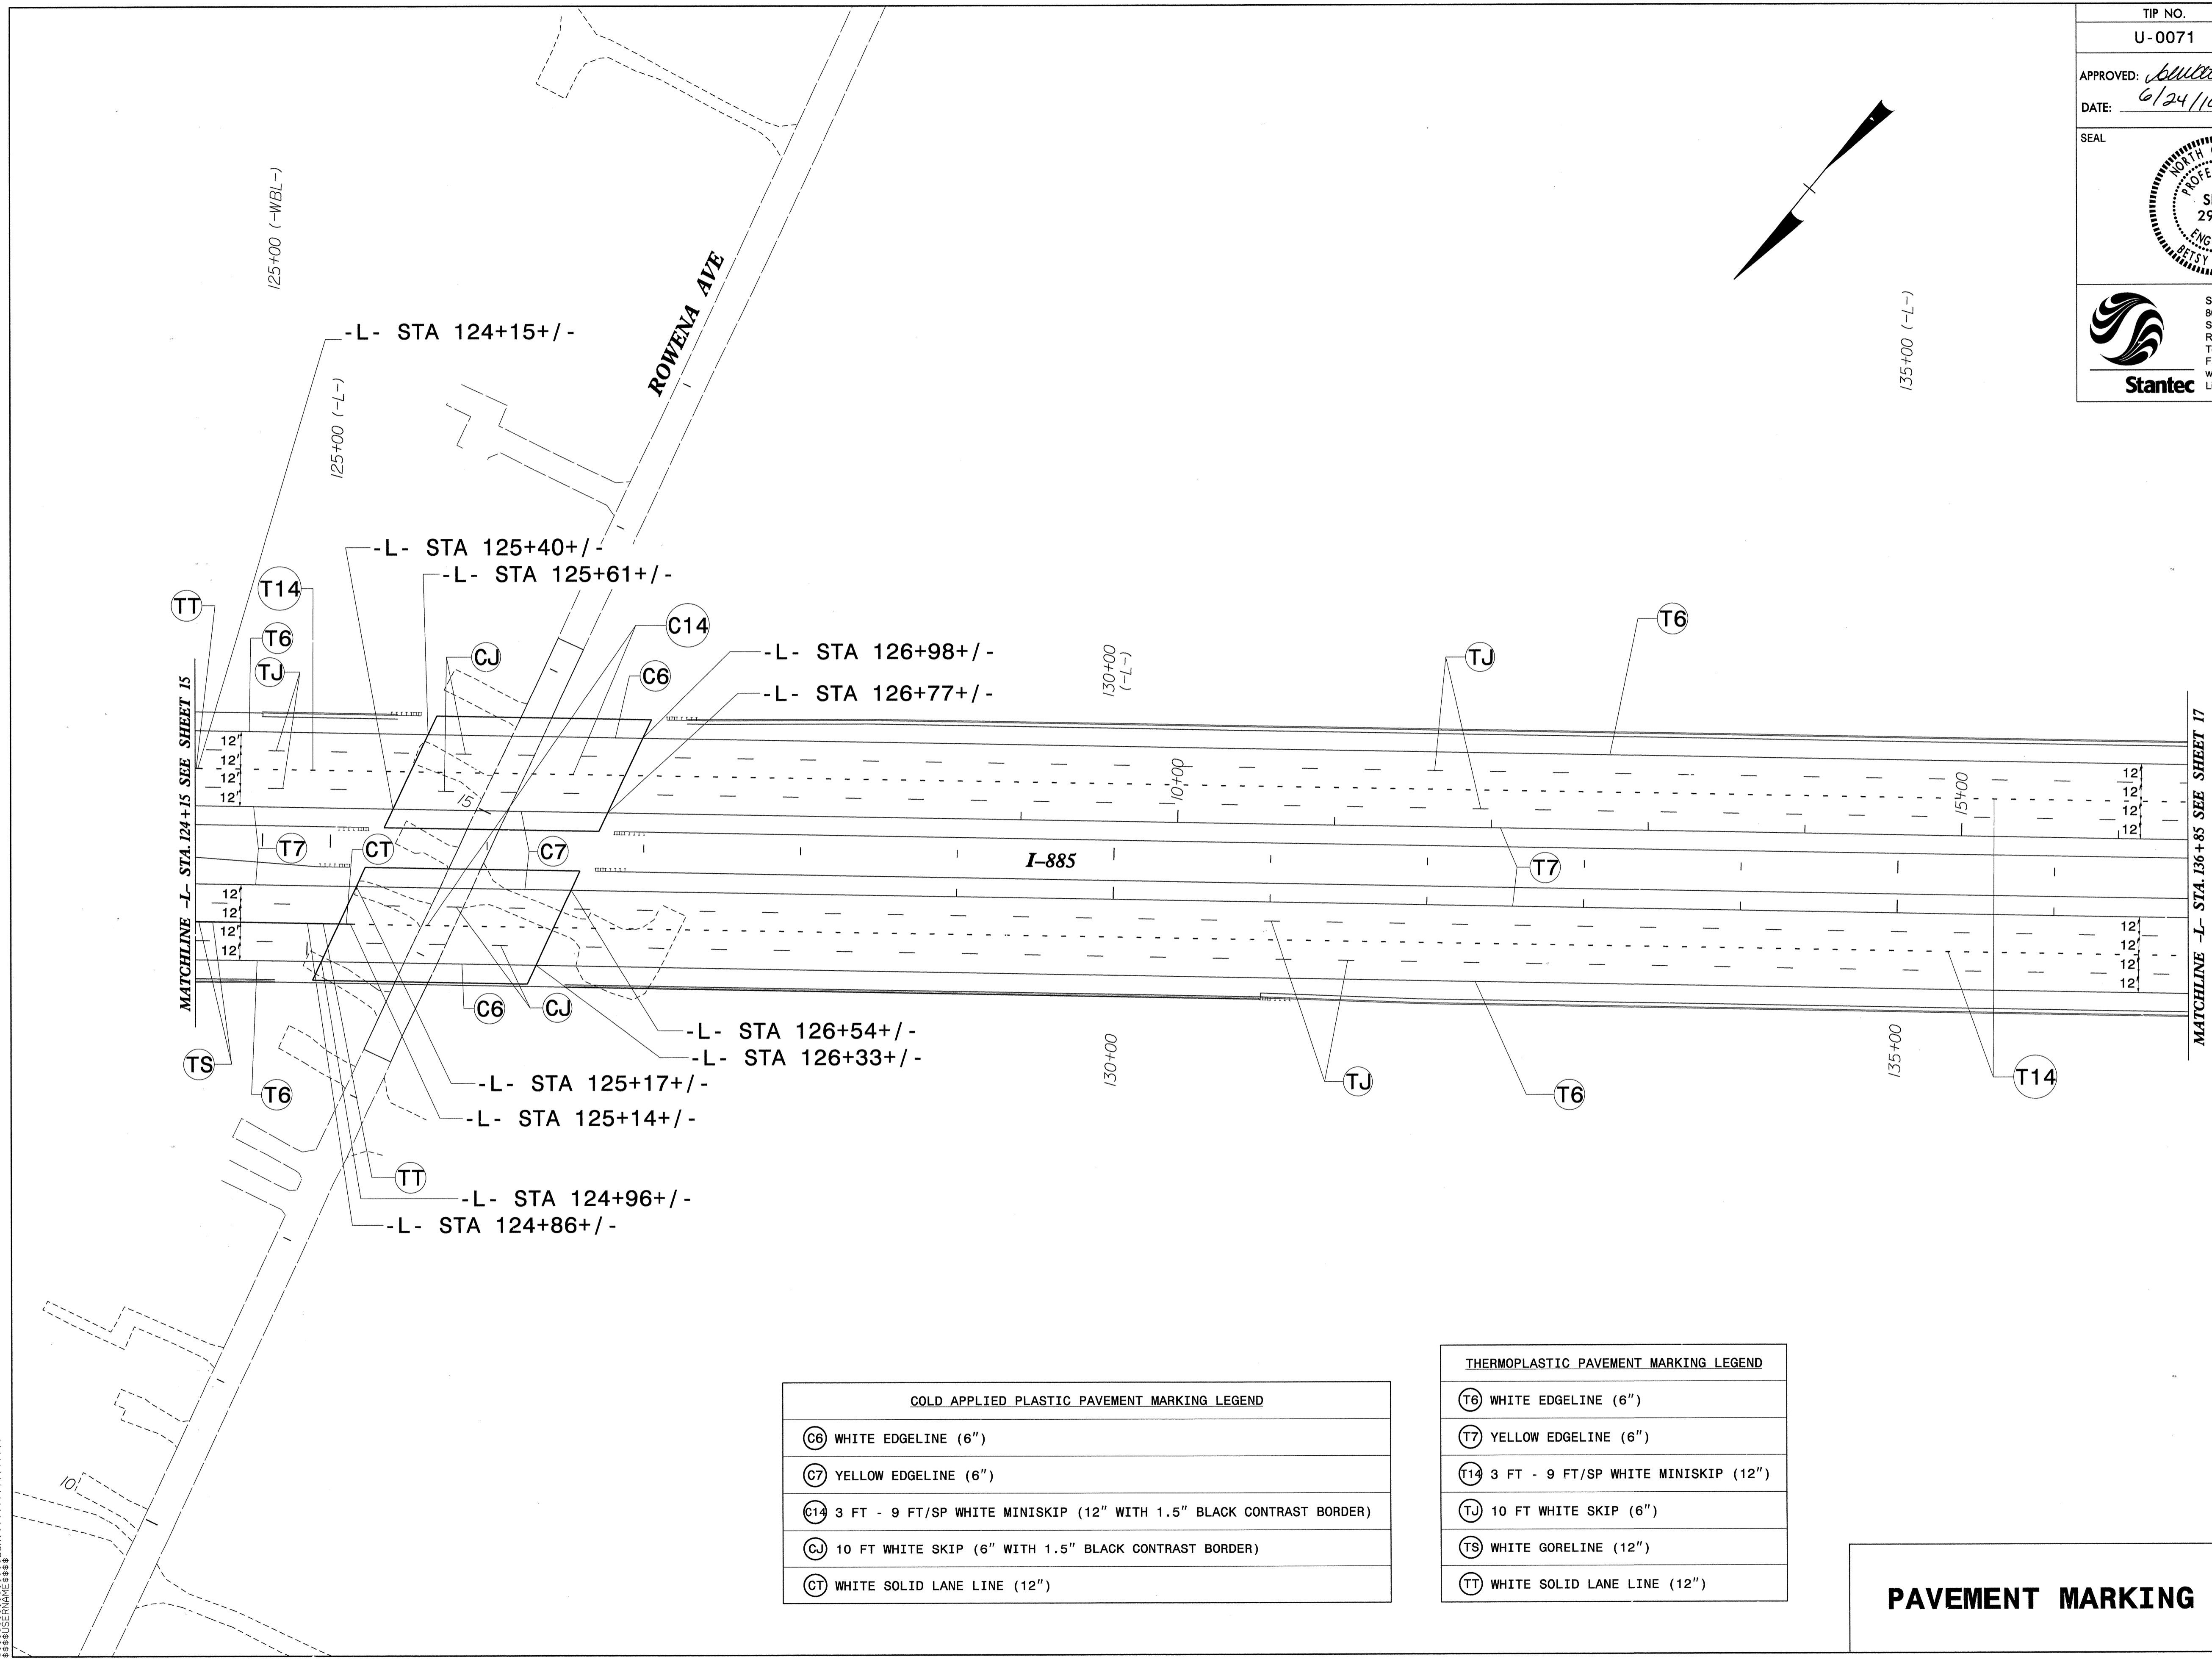


COLD APPLIED PLASTIC PAVEMENT MARKING LEGEND	
(C6)	WHITE EDGELINE (6")
(C7)	YELLOW EDGELINE (6")
(C14)	3 FT - 9 FT/SP WHITE MINISKIP (12" WITH 1.5" BLACK CONTRAST BORDER)
(CJ)	10 FT WHITE SKIP (6" WITH 1.5" BLACK CONTRAST BORDER)
(CT)	WHITE SOLID LANE LINE (12")

THERMOPLASTIC PAVEMENT MARKING LEGEND	
(T6)	WHITE EDGELINE (6")
(T7)	YELLOW EDGELINE (6")
(T14)	3 FT - 9 FT/SP WHITE MINISKIP (12")
(TJ)	10 FT WHITE SKIP (6")
(TS)	WHITE GORELINE (12")
(TT)	WHITE SOLID LANE LINE (12")

**PAVEMENT MARKING DETAIL**

TIP NO. U-0071	SHEET NO. PMP-17
APPROVED: <i>B. Watson</i>	
DATE: 7/28/14	
SEAL	
<small>Stantec Consulting Services Inc. 801 Jones Franklin Road Suite 300 Raleigh, NC 27606 Tel. (919) 851-6866 Fax. (919) 851-7024 www.stantec.com License No. F-0672</small>	

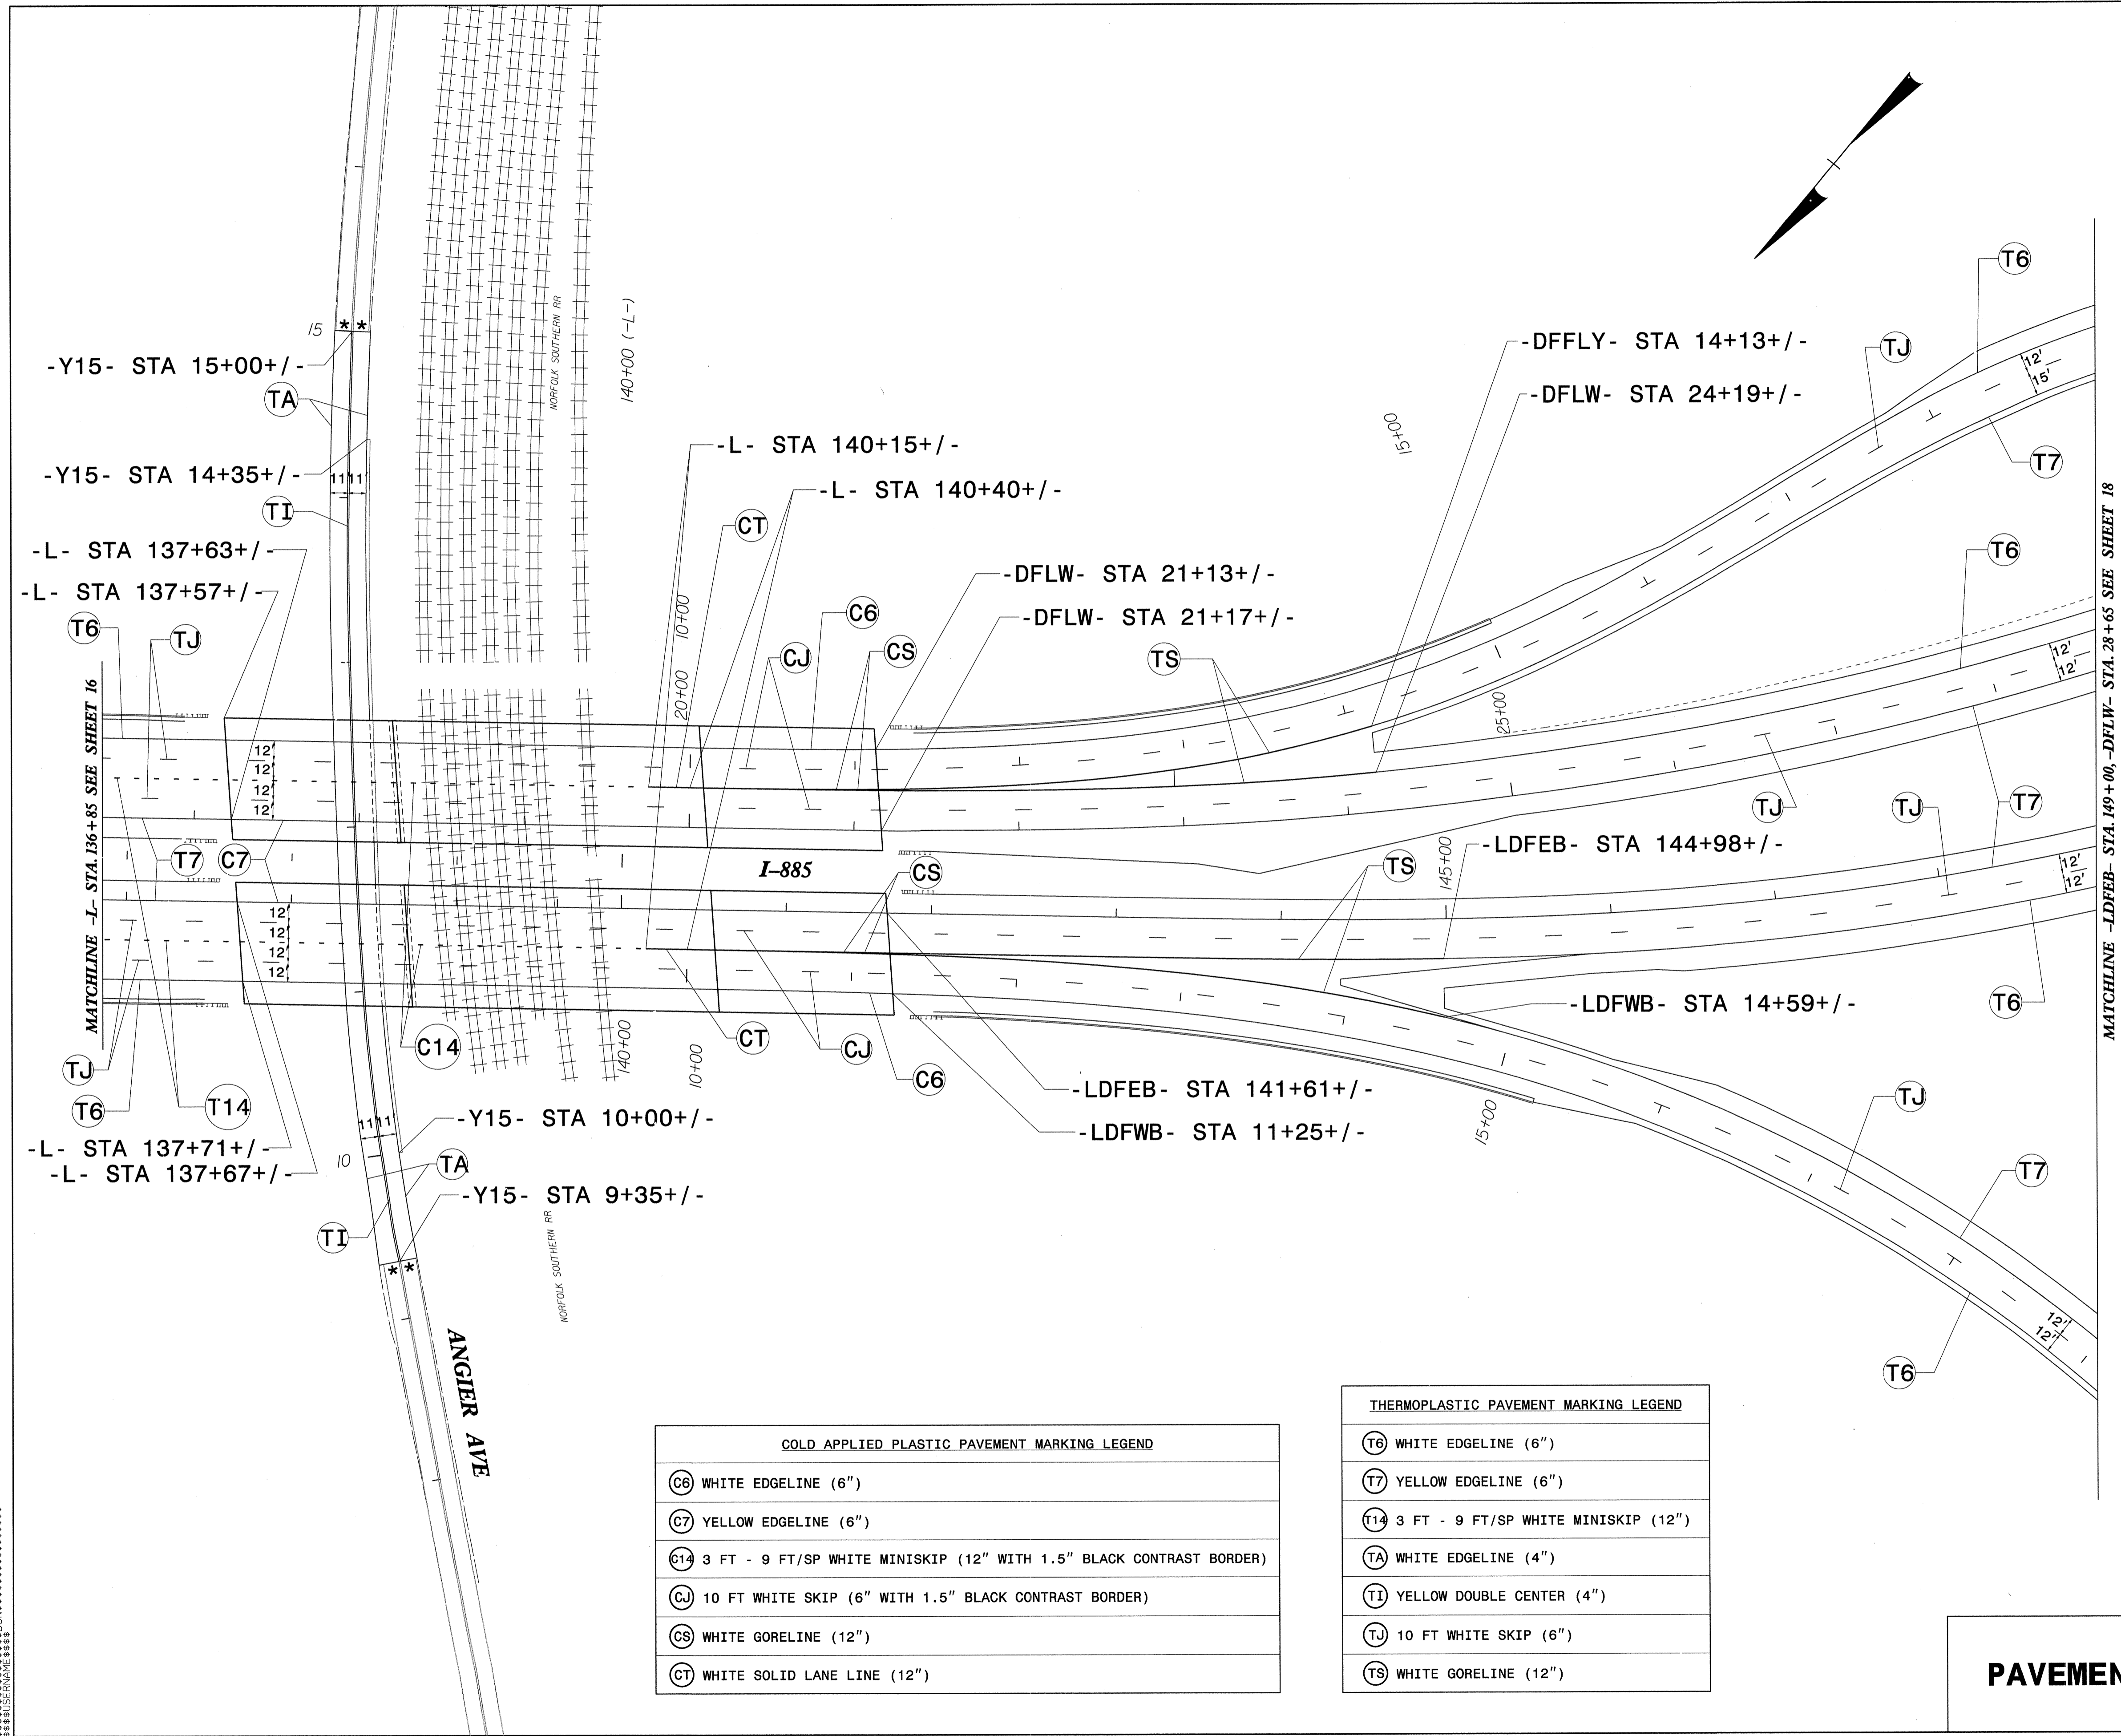


COLD APPLIED PLASTIC PAVEMENT MARKING LEGEND	
(C6)	WHITE EDGELINE (6")
(C7)	YELLOW EDGELINE (6")
(C14)	3 FT - 9 FT/SP WHITE MINISKIP (12" WITH 1.5" BLACK CONTRAST BORDER)
(CJ)	10 FT WHITE SKIP (6" WITH 1.5" BLACK CONTRAST BORDER)
(CS)	WHITE GORELINE (12")
(CT)	WHITE SOLID LANE LINE (12")

THERMOPLASTIC PAVEMENT MARKING LEGEND	
(T6)	WHITE EDGELINE (6")
(T7)	YELLOW EDGELINE (6")
(T14)	3 FT - 9 FT/SP WHITE MINISKIP (12")
(TA)	WHITE EDGELINE (4")
(TI)	YELLOW DOUBLE CENTER (4")
(TJ)	10 FT WHITE SKIP (6")
(TS)	WHITE GORELINE (12")

**PAVEMENT MARKING DETAIL**

\*\*\*\*\*  
 SYSTEMS  
 ENGINEERING  
 ARCHITECTURE  
 \*\*\*\*\*

TIP NO. U-0071	SHEET NO. PMP-18
APPROVED: <i>B. Watson</i>	
DATE: 7/28/14	
SEAL	
Stantec Consulting Services Inc. 801 Jones Franklin Road Suite 300 Raleigh, NC 27606 Tel. (919) 851-6866 Fax. (919) 851-7024 www.stantec.com License No. F-0672	

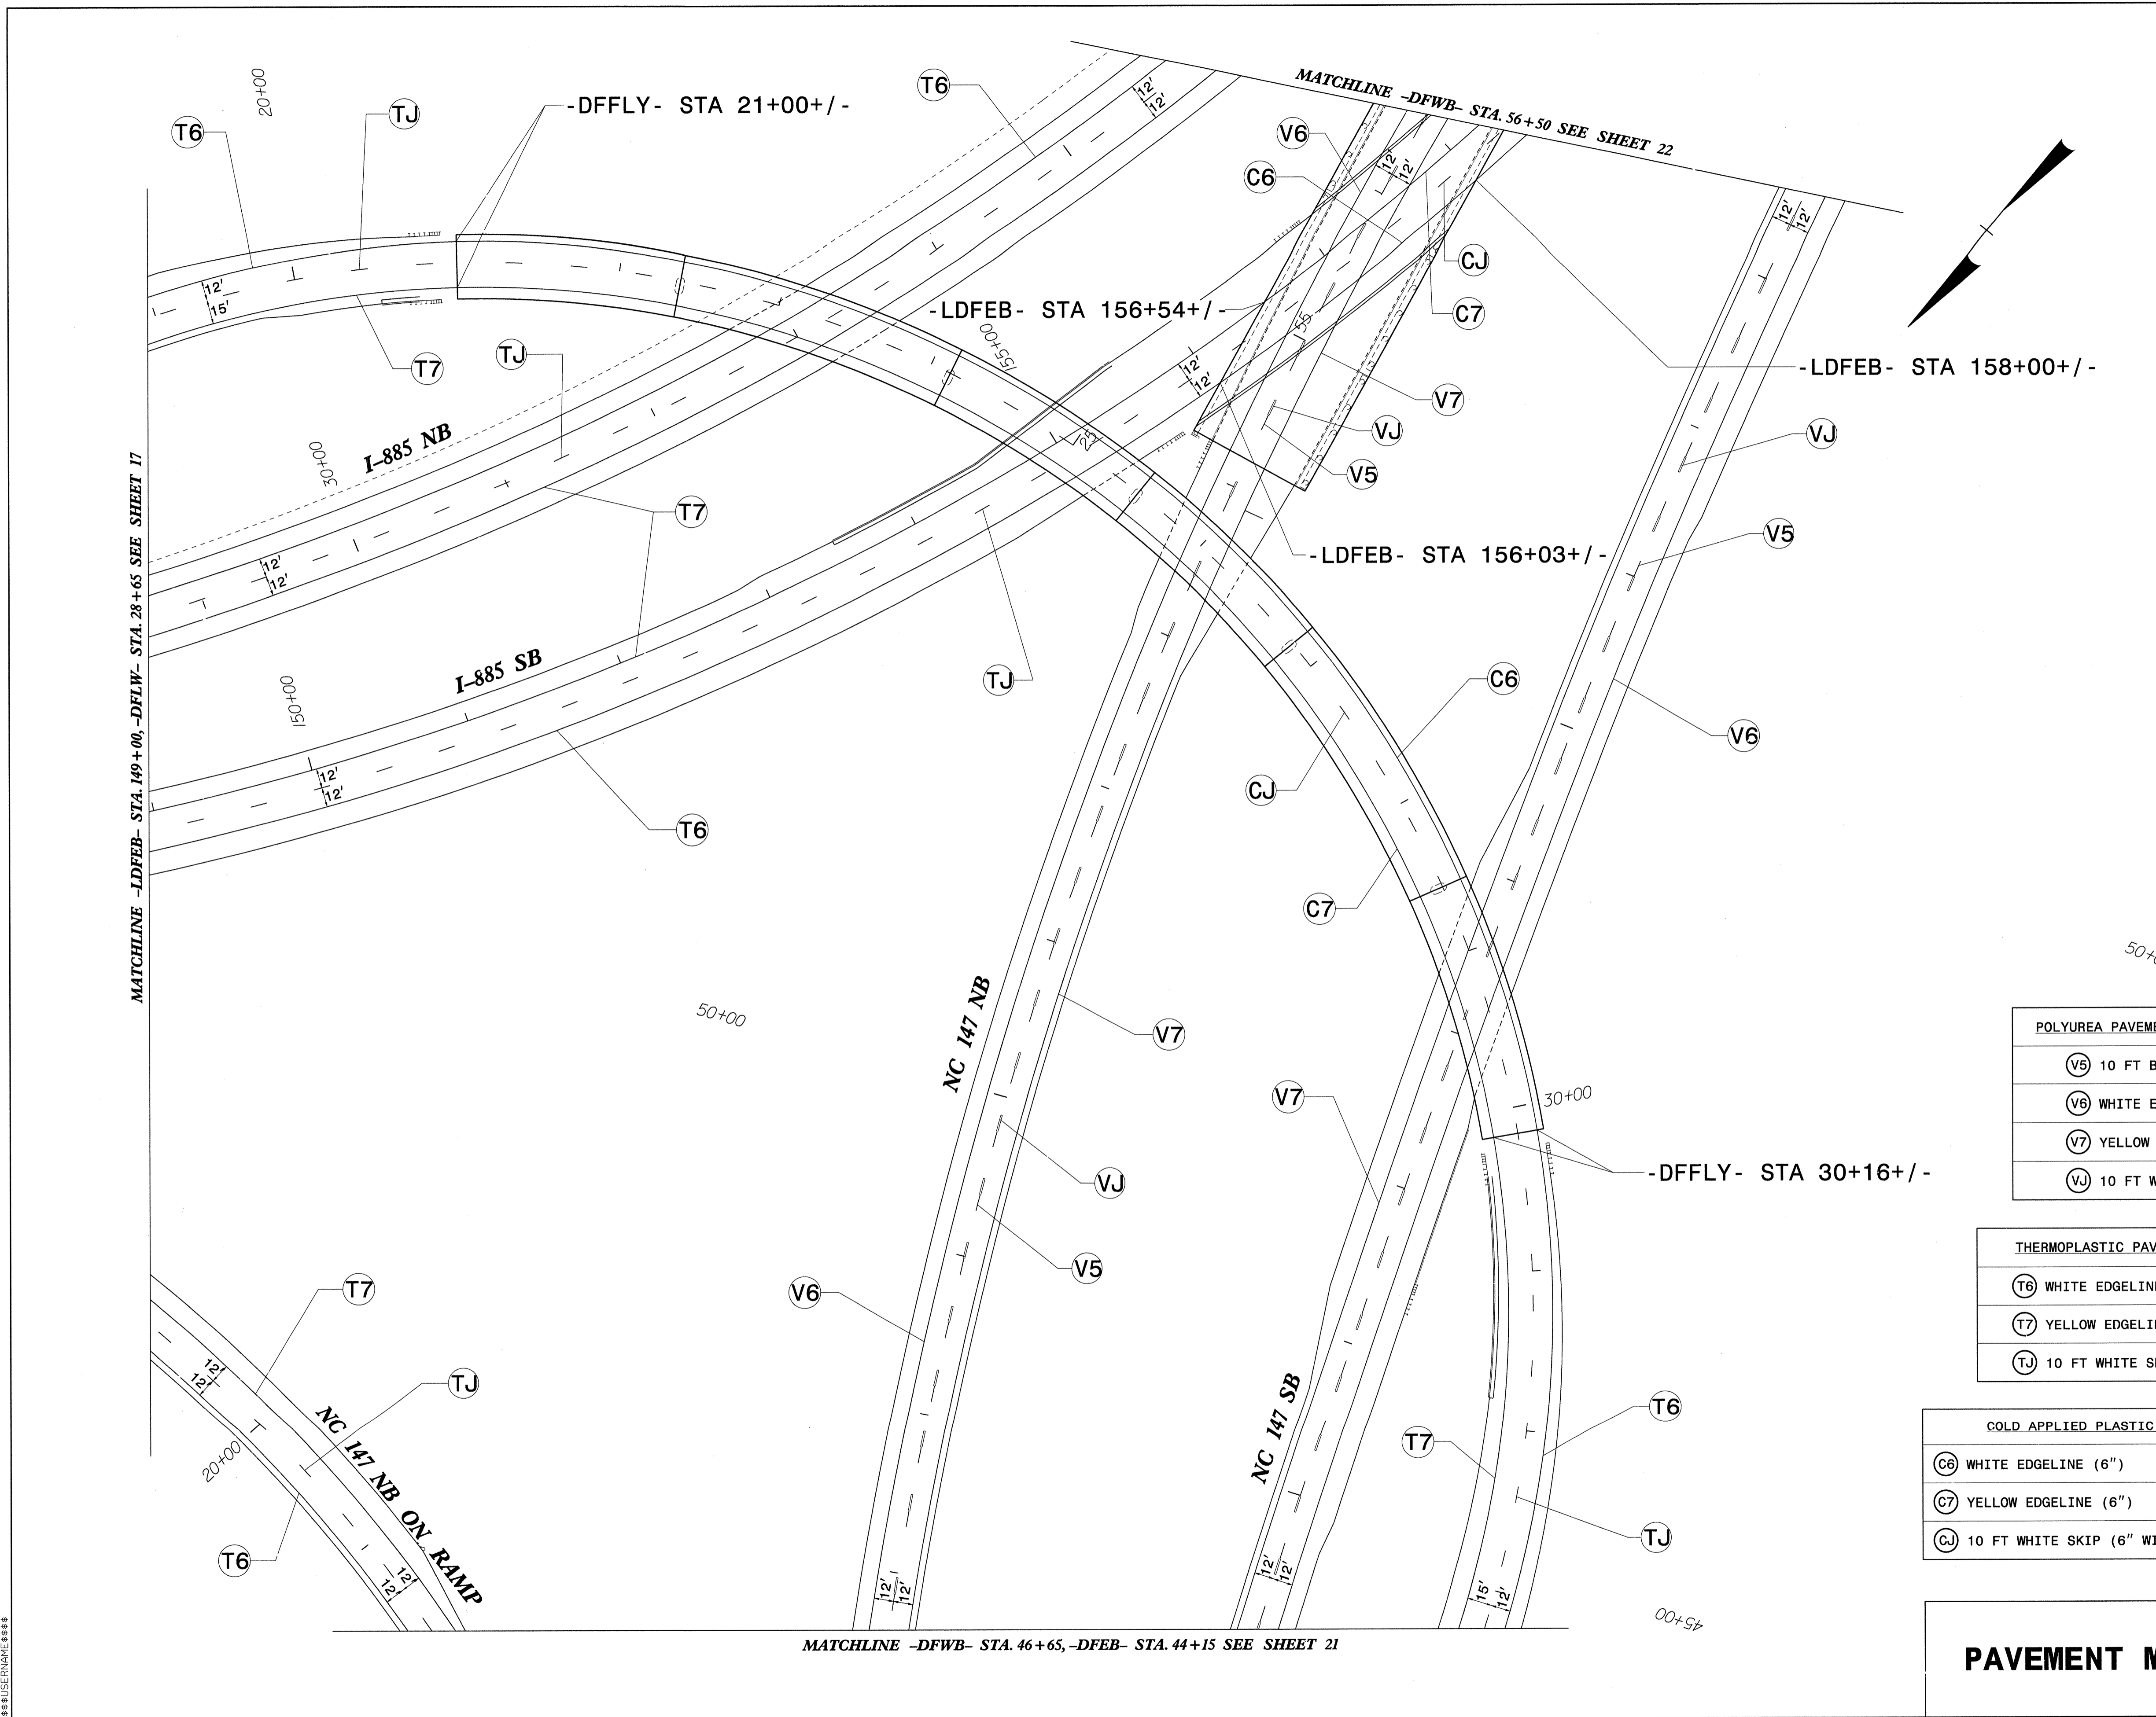



POLYUREA PAVEMENT MARKING LEGEND	
(V5)	10 FT BLACK SKIP (6")
(V6)	WHITE EDGELINE (6")
(V7)	YELLOW EDGELINE (6")
(VJ)	10 FT WHITE SKIP (6")

THERMOPLASTIC PAVEMENT MARKING LEGEND	
(T6)	WHITE EDGELINE (6")
(T7)	YELLOW EDGELINE (6")
(TJ)	10 FT WHITE SKIP (6")


COLD APPLIED PLASTIC PAVEMENT MARKING LEGEND	
(C6)	WHITE EDGELINE (6")
(C7)	YELLOW EDGELINE (6")
(CJ)	10 FT WHITE SKIP (6" WITH 1.5" BLACK CONTRAST BORDER)

**PAVEMENT MARKING DETAIL**

SYSTEMS ENGINEERING  
 DESIGN  
 CONSTRUCTION  
 MAINTENANCE

TIP NO.	SHEET NO.
U-0071	PMP-19
APPROVED: <i>Bullter</i>	
DATE: 6/24/14	
SEAL	
	
	
<small>Stantec Consulting Services Inc. 801 Jones Franklin Road Suite 300 Raleigh, NC 27606 Tel. (919) 851-6866 Fax. (919) 851-7024 www.stantec.com License No. F-0672</small>	


POLYUREA PAVEMENT MARKING LEGEND	
(V5)	10 FT BLACK SKIP (6")
(V6)	WHITE EDGELINE (6")
(V7)	YELLOW EDGELINE (6")
(V14)	3 FT - 9 FT/SP WHITE MINISKIP (12")
(VJ)	10 FT WHITE SKIP (6")
(VS)	WHITE GORELINE (12")
(VT)	WHITE SOLID LANE LINE (12")

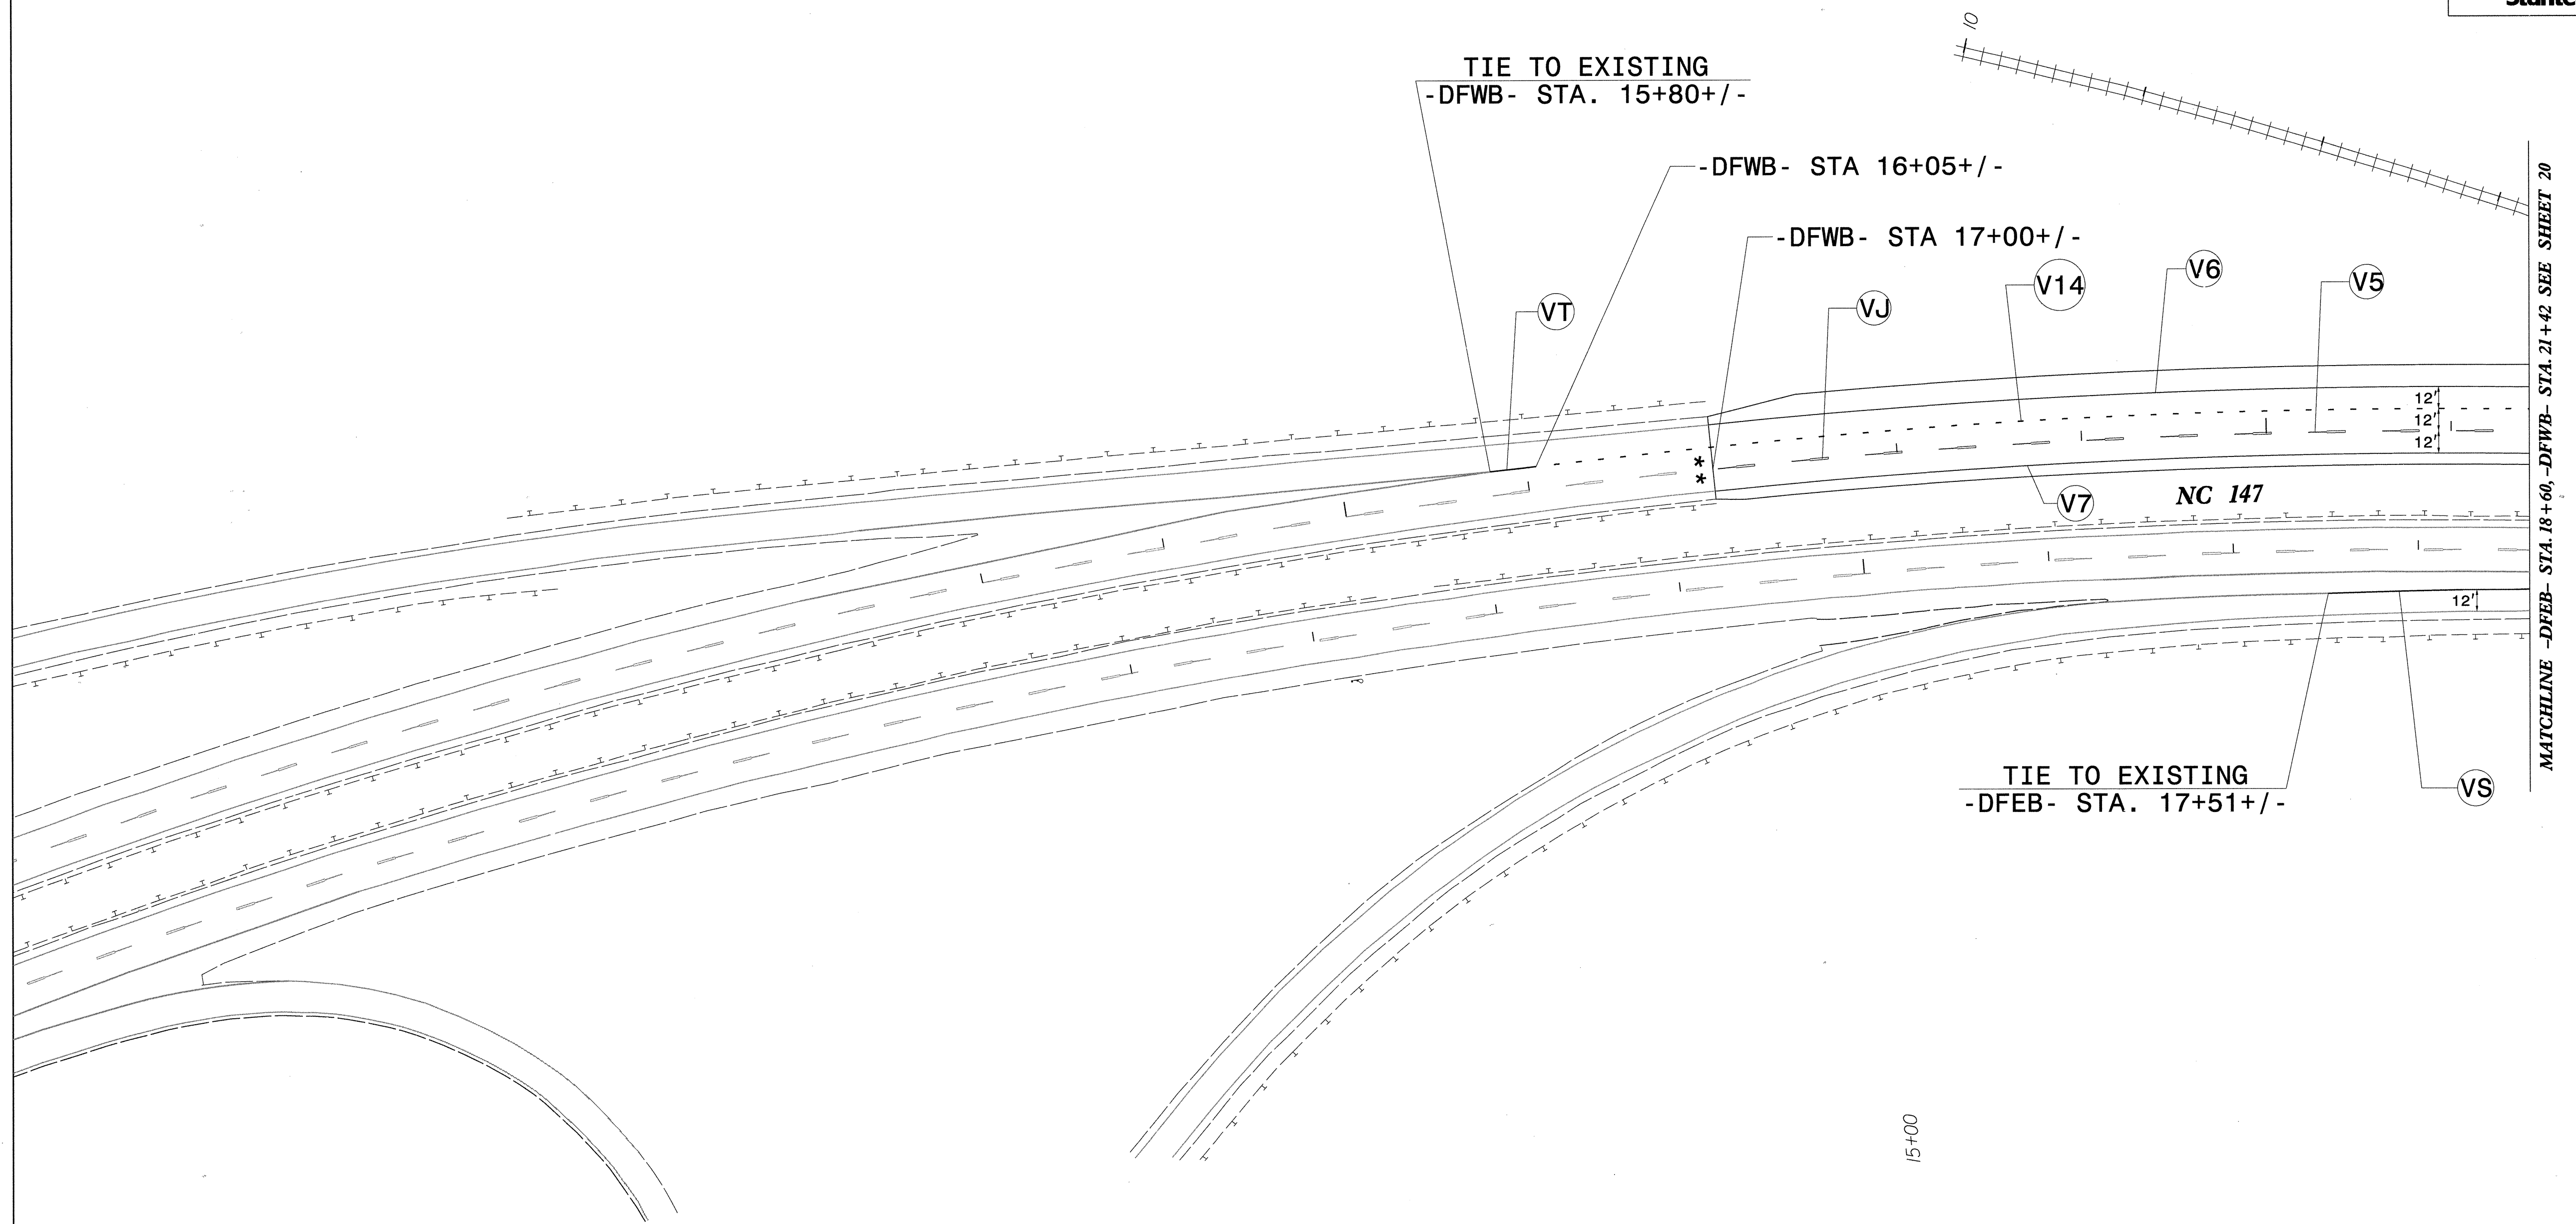

BETSY L. WATSON, P.E., LICENSE NO. 29449

**PAVEMENT MARKING DETAIL**

TIP NO. U-0071	SHEET NO. PMP-20
APPROVED: <i>B. Watson</i>	
DATE: 6/24/14	
SEAL	
<small>Stantec Consulting Services Inc. 801 Jones Franklin Road Suite 300 Raleigh, NC 27606 Tel. (919) 851-6866 Fax. (919) 851-7024 www.stantec.com License No. F-0672</small>	

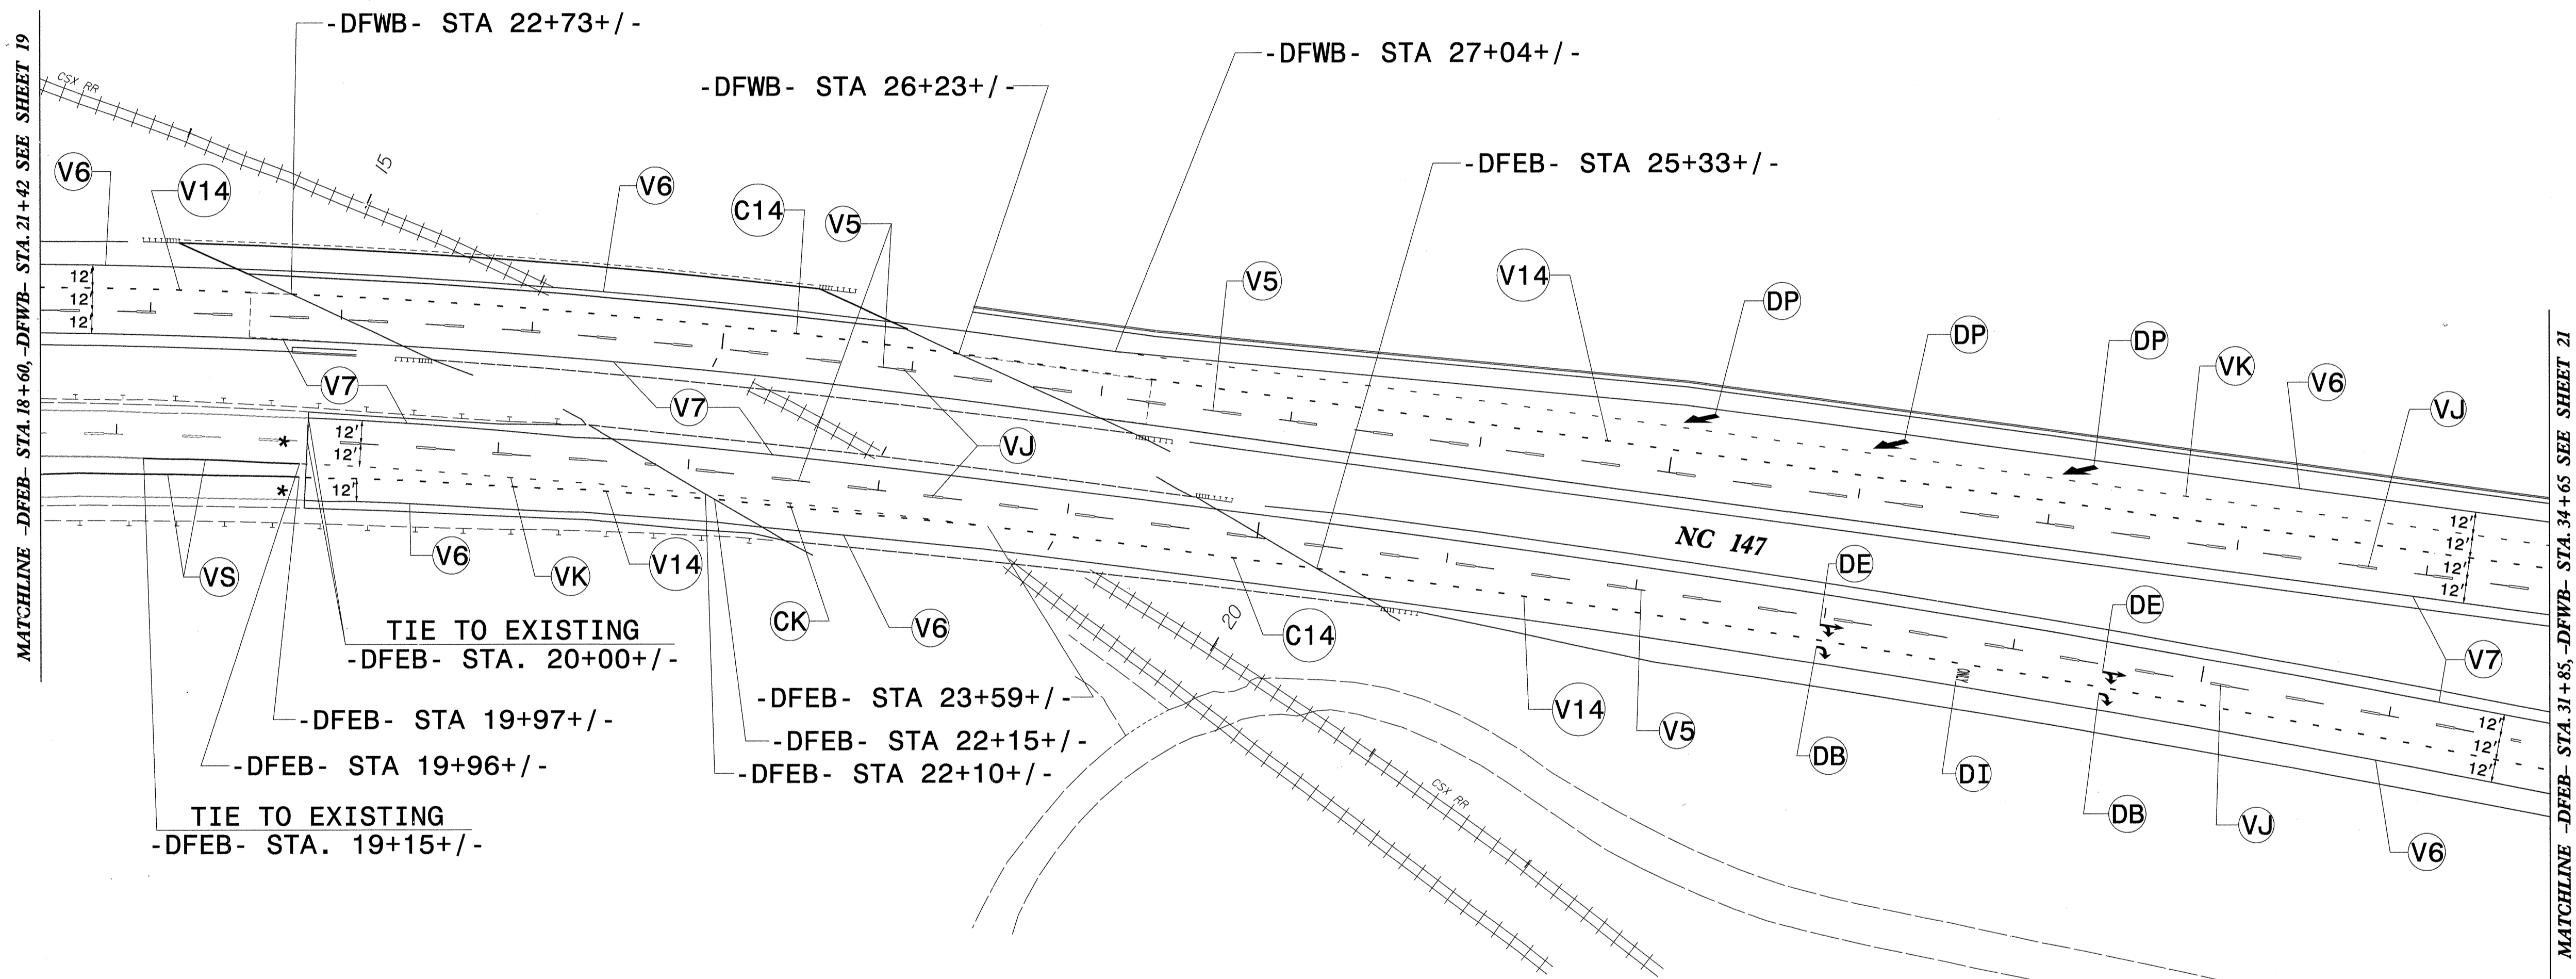


POLYUREA PAVEMENT MARKING LEGEND	
(V5)	10 FT BLACK SKIP (6")
(V6)	WHITE EDGELINE (6")
(V7)	YELLOW EDGELINE (6")
(V14)	3 FT - 9 FT/SP WHITE MINISKIP (12")
(VJ)	10 FT WHITE SKIP (6")
(VK)	3 FT - 9 FT/SP WHITE MINISKIP (6")
(VS)	WHITE GORELINE (12")

COLD APPLIED PLASTIC PAVEMENT MARKING LEGEND			
(DB)	RIGHT TURN ARROW	(C14)	3 FT - 9 FT/SP WHITE MINISKIP (12" WITH 1.5" BLACK CONTRAST BORDER)
(DE)	COMBO STRAIGHT/RIGHT	(CK)	3 FT - 9 FT/SP WHITE MINISKIP (6" WITH 1.5" BLACK CONTRAST BORDER)
(DI) ONLY	ALPHANUMERIC CHARACTERS		
(DP)	MERGE ARROW		

**PAVEMENT MARKING DETAIL**

STANTEC CONSULTING SERVICES INC. 801 JONES FRANKLIN ROAD SUITE 300 RALEIGH, NC 27606 TEL: (919) 851-6866 FAX: (919) 851-7024 WWW.STANTEC.COM

TIP NO. U-0071	SHEET NO. PMP-21
APPROVED: <i>B. Watson</i>	
DATE: 6/24/14	
SEAL	
<small>Stantec Consulting Services Inc. 801 Jones Franklin Road Suite 300 Raleigh, NC 27606 Tel. (919) 851-6866 Fax. (919) 851-7024 www.stantec.com License No. F-0672</small>	

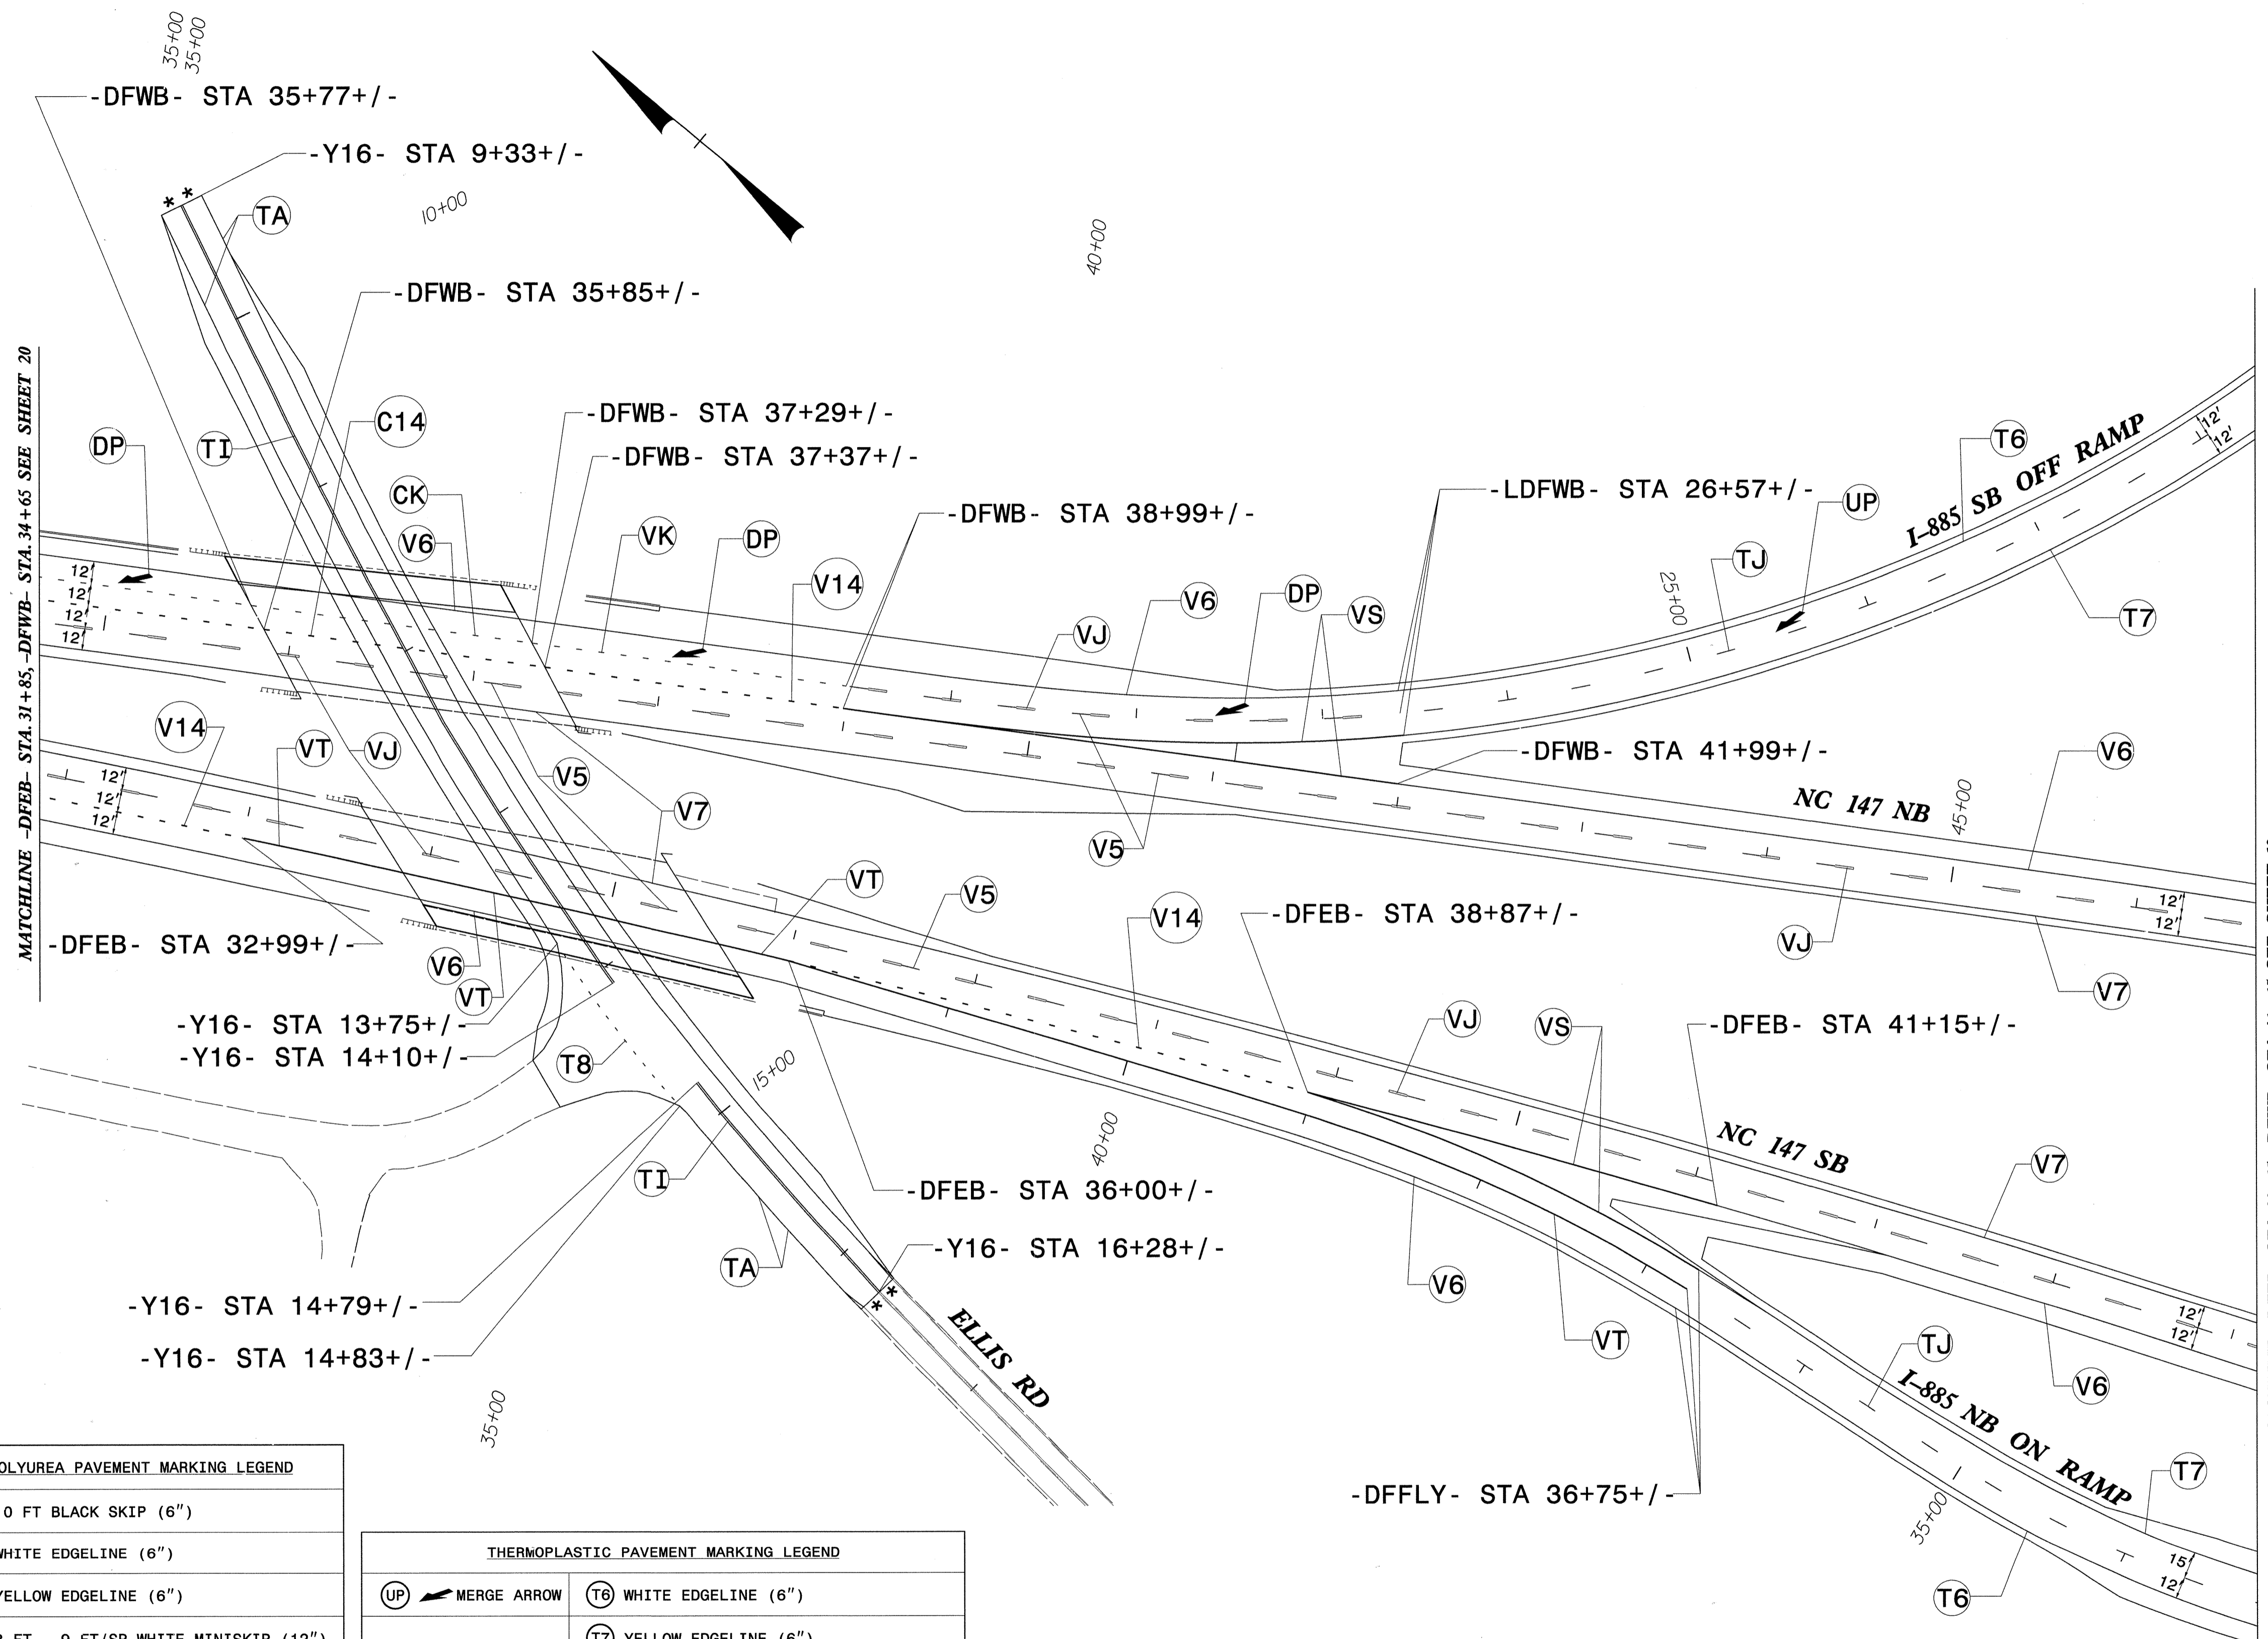

POLYUREA PAVEMENT MARKING LEGEND	
(V5)	10 FT BLACK SKIP (6")
(V6)	WHITE EDGELINE (6")
(V7)	YELLOW EDGELINE (6")
(V14)	3 FT - 9 FT/SP WHITE MINISKIP (12")
(VJ)	10 FT WHITE SKIP (6")
(VK)	3 FT - 9 FT/SP WHITE MINISKIP (6")
(VS)	WHITE GORELINE (12")
(VT)	WHITE SOLID LANE LINE (12")

THERMOPLASTIC PAVEMENT MARKING LEGEND			
(UP)	MERGE ARROW	(T6)	WHITE EDGELINE (6")
		(T7)	YELLOW EDGELINE (6")
		(T8)	2 FT - 6 FT/SP WHITE MINISKIP (4")
		(TA)	WHITE EDGELINE (4")
		(TI)	YELLOW DOUBLE CENTER (4")
		(TJ)	10 FT WHITE SKIP (6")

COLD APPLIED PLASTIC PAVEMENT MARKING LEGEND			
(DP)	MERGE ARROW	(C14)	3 FT - 9 FT/SP WHITE MINISKIP (12" WITH 1.5" BLACK CONTRAST BORDER)
		(CK)	3 FT - 9 FT/SP WHITE MINISKIP (6" WITH 1.5" BLACK CONTRAST BORDER)

**PAVEMENT MARKING DETAIL**


\*\*\*\*\*SYSTEM TIME\*\*\*\*\*  
 \*\*\*\*\*DATE\*\*\*\*\*  
 \*\*\*\*\*USER\*\*\*\*\*  
 \*\*\*\*\*JOB\*\*\*\*\*  
 \*\*\*\*\*SHEET\*\*\*\*\*

MATCHLINE -DFEB- STA. 31+85, -DFWB- STA. 34+65 SEE SHEET 20

MATCHLINE -DFEB- STA. 44+15, -DFWB- STA. 46+65 SEE SHEET 18



TIP NO. U-0071	SHEET NO. PMP-22
APPROVED: <i>B. Watson</i>	
DATE: 7/28/14	
SEAL	
Stantec Consulting Services Inc. 801 Jones Franklin Road Suite 300 Raleigh, NC 27606 Tel. (919) 851-6866 Fax. (919) 851-7024 www.stantec.com License No. F-0672	

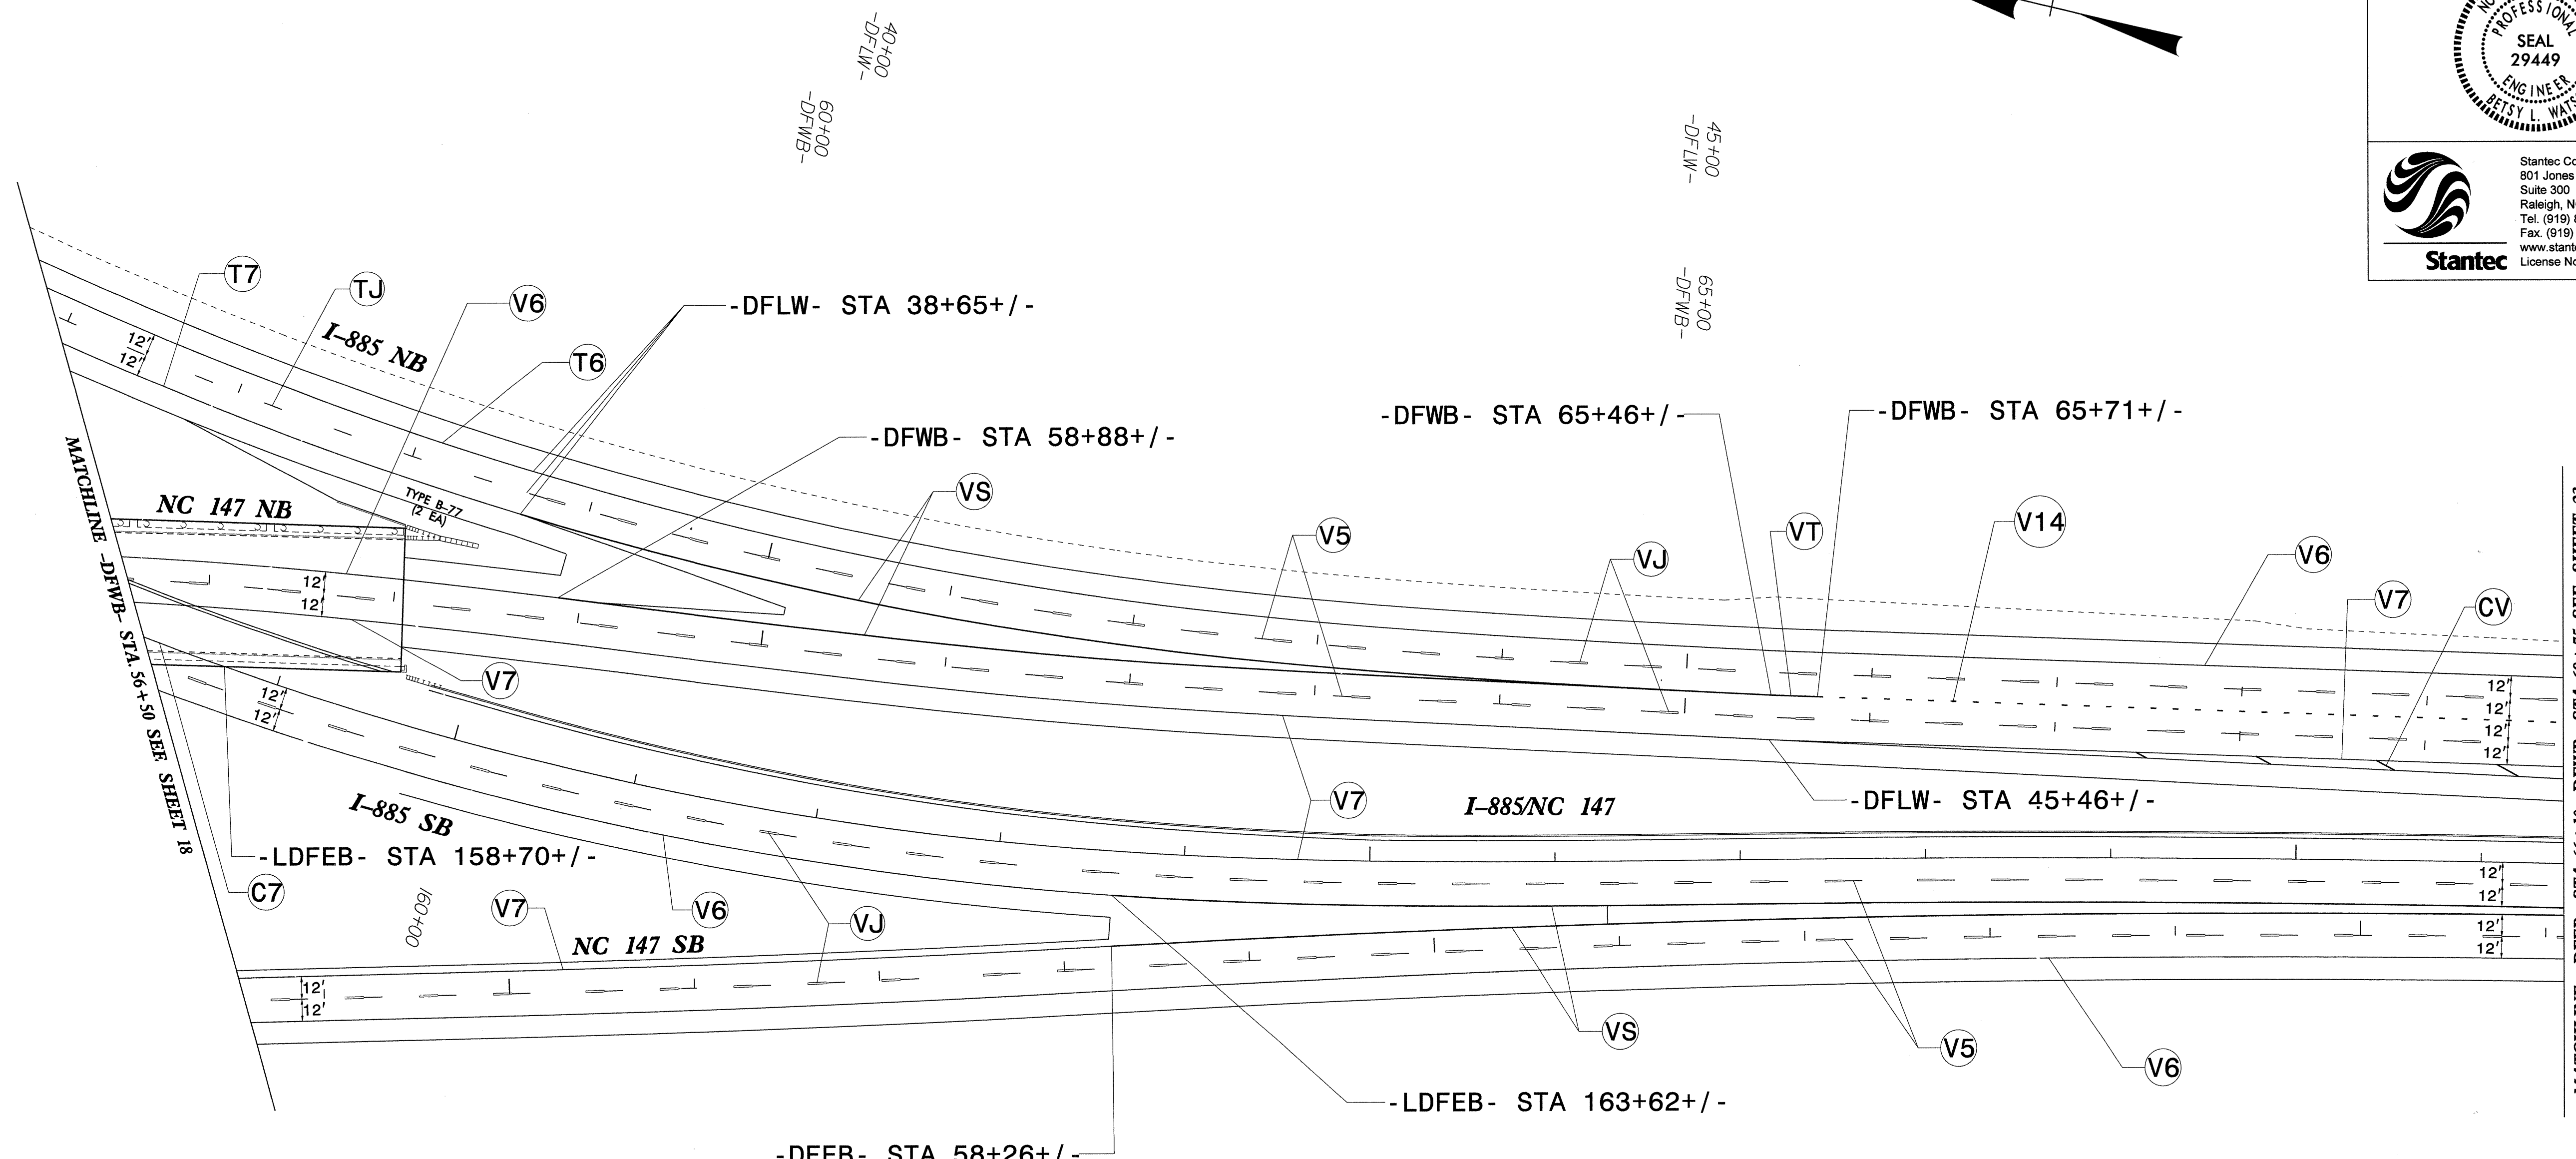

POLYUREA PAVEMENT MARKING LEGEND	
(V5)	10 FT BLACK SKIP (6")
(V6)	WHITE EDGELINE (6")
(V7)	YELLOW EDGELINE (6")
(V14)	3 FT - 9 FT/SP WHITE MINISKIP (12")
(VJ)	10 FT WHITE SKIP (6")
(VS)	WHITE GORELINE (12")
(VT)	WHITE SOLID LANE LINE (12")

COLD APPLIED PLASTIC PAVEMENT MARKING LEGEND	
(C7)	YELLOW EDGELINE (6")
(CV)	YELLOW DIAGONAL (12")

THERMOPLASTIC PAVEMENT MARKING LEGEND	
(T6)	WHITE EDGELINE (6")
(T7)	YELLOW EDGELINE (6")
(TJ)	10 FT WHITE SKIP (6")

**PAVEMENT MARKING DETAIL**

\*\*\*\*\*SYSTEMS\*\*\*\*\*  
 \*\*\*\*\*CONSTRUCTION\*\*\*\*\*  
 \*\*\*\*\*PERMITS\*\*\*\*\*  
 \*\*\*\*\*\*\*\*\*\*

TIP NO. U-0071	SHEET NO. PMP-23
APPROVED: <i>B. Watson</i>	
DATE: 7/29/14	
SEAL	
<small>Stantec Consulting Services Inc. 801 Jones Franklin Road Suite 300 Raleigh, NC 27606 Tel. (919) 851-6866 Fax. (919) 851-7024 www.stantec.com License No. F-0672</small>	



**COLD APPLIED PLASTIC PAVEMENT MARKING LEGEND**

(DI) NORTH ALPHANUMERIC CHARACTERS	(CV) YELLOW DIAGONAL (12")
(DP) MERGE ARROW	
* (XX) ROUTE SHIELD ON LIGHT PAVEMENT	
* (XX) ROUTE SHIELD ON LIGHT PAVEMENT	

**POLYUREA PAVEMENT MARKING LEGEND**

(V5) 10 FT BLACK SKIP (6")
(V6) WHITE EDGELINE (6")
(V7) YELLOW EDGELINE (6")
(V14) 3 FT - 9 FT/SP WHITE MINISKIP (12")
(VJ) 10 FT WHITE SKIP (6")
(VK) 3 FT - 9 FT/SP WHITE MINISKIP (6")
(VS) WHITE GORELINE (12")

\* NOTE: SHIELD AND 2 PART SEALER

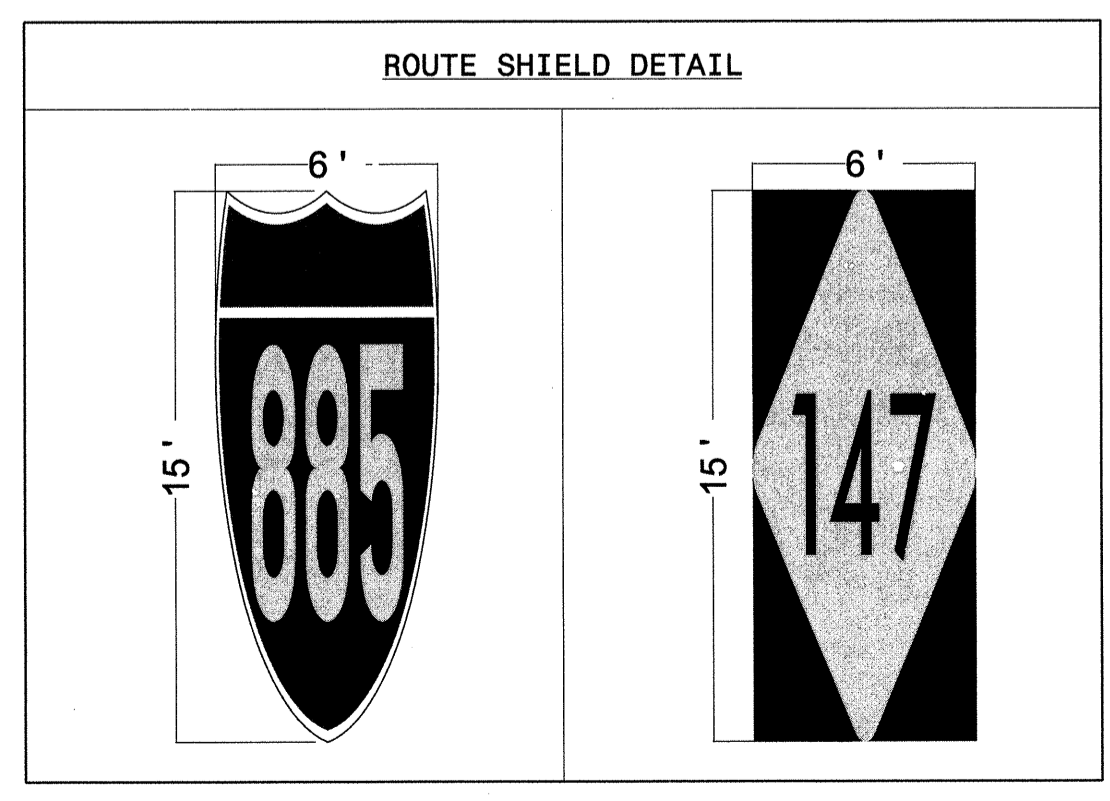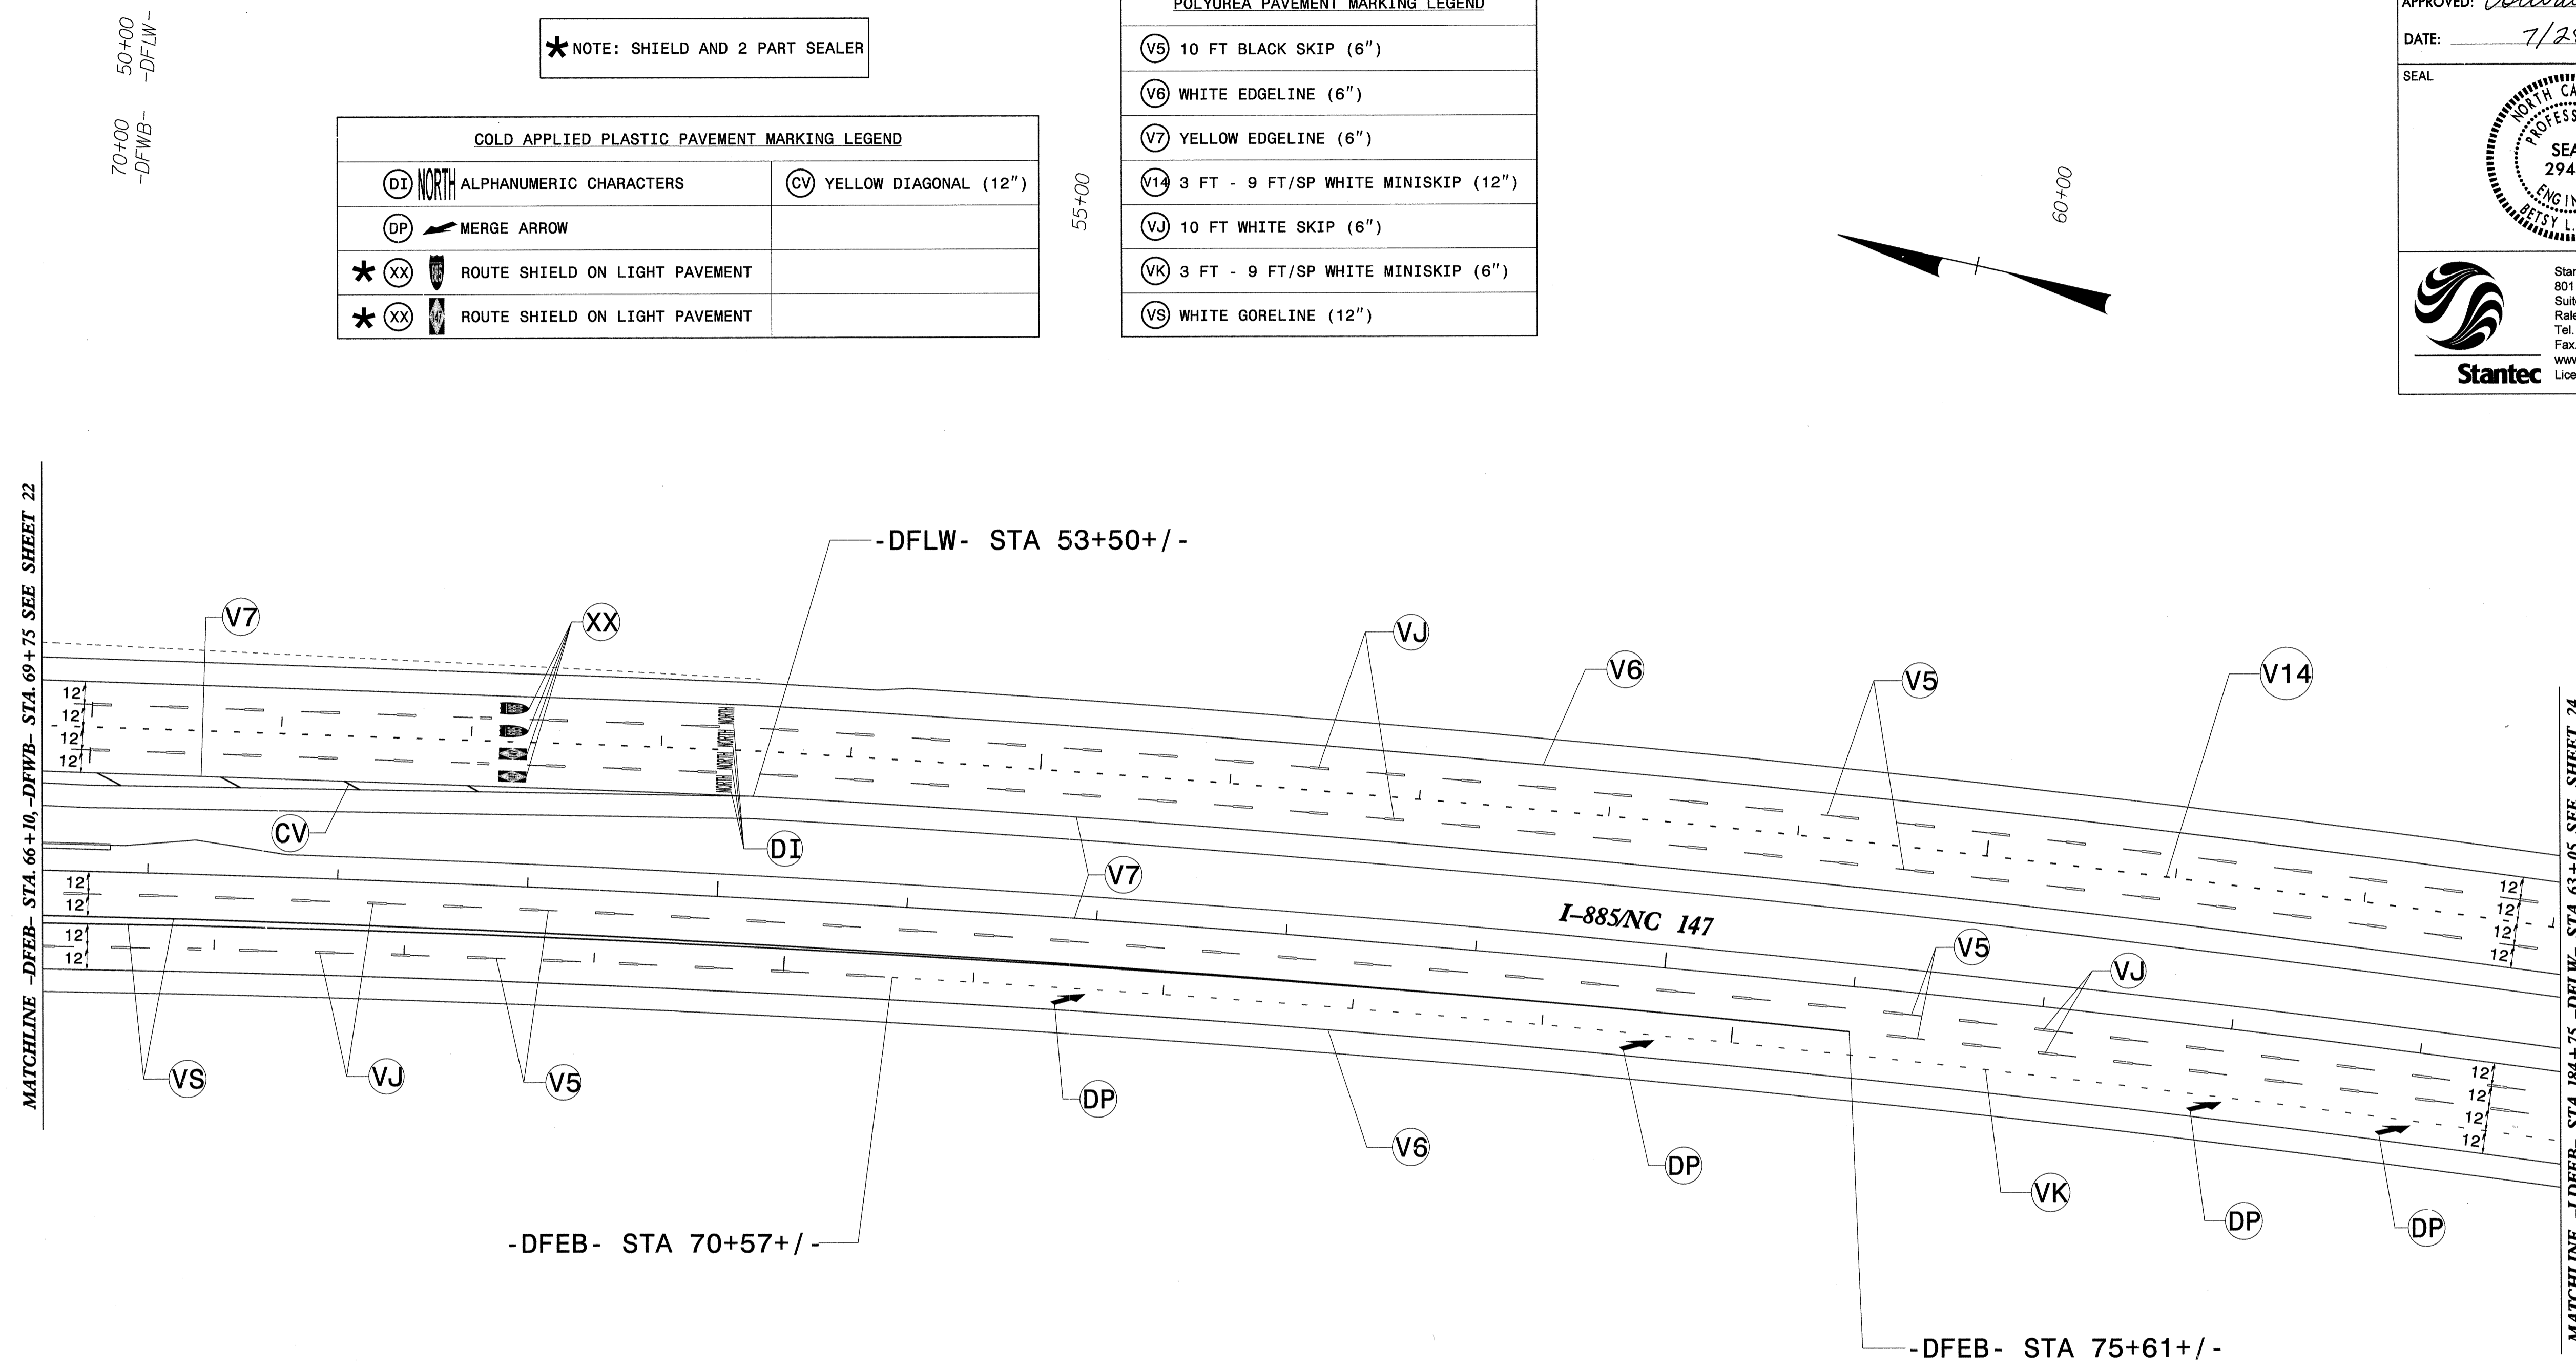


**SPECIAL NOTE FOR I-885 SHIELD PAVEMENT MARKINGS**

THE I-885 SHIELD PAVEMENT MARKINGS SHOWN IN THESE PLANS SHALL NOT BE INSTALLED UNLESS NCDOT RECEIVES APPROVAL FROM FHWA PRIOR TO THE PREMARKING INSPECTION OF THE FINAL PAVEMENT MARKING LAYOUT. IF THE DESIGNATION I-885 IS NOT APPROVED AT THAT TIME, NCDOT WILL REQUIRE A REVISION TO REMOVE OR REVISE THE I-885 SHIELDS IN THE PAVEMENT MARKING PLAN.

**PAVEMENT MARKING DETAIL**



DATE PLOTTED: 8/1/14 10:51 AM  
 PLOTTER: HP DesignJet 5000PS  
 FILE: I-885\_PMP-23.dwg  
 PLOT: I-885\_PMP-23.dwg

TIP NO. U-0071	SHEET NO. PMP-24
APPROVED: <i>bluwater</i>	
DATE: 6/24/14	
SEAL	
<small>Stantec Consulting Services Inc. 801 Jones Franklin Road Suite 300 Raleigh, NC 27606 Tel. (919) 851-6866 Fax. (919) 851-7024 www.stantec.com License No. F-0872</small>	

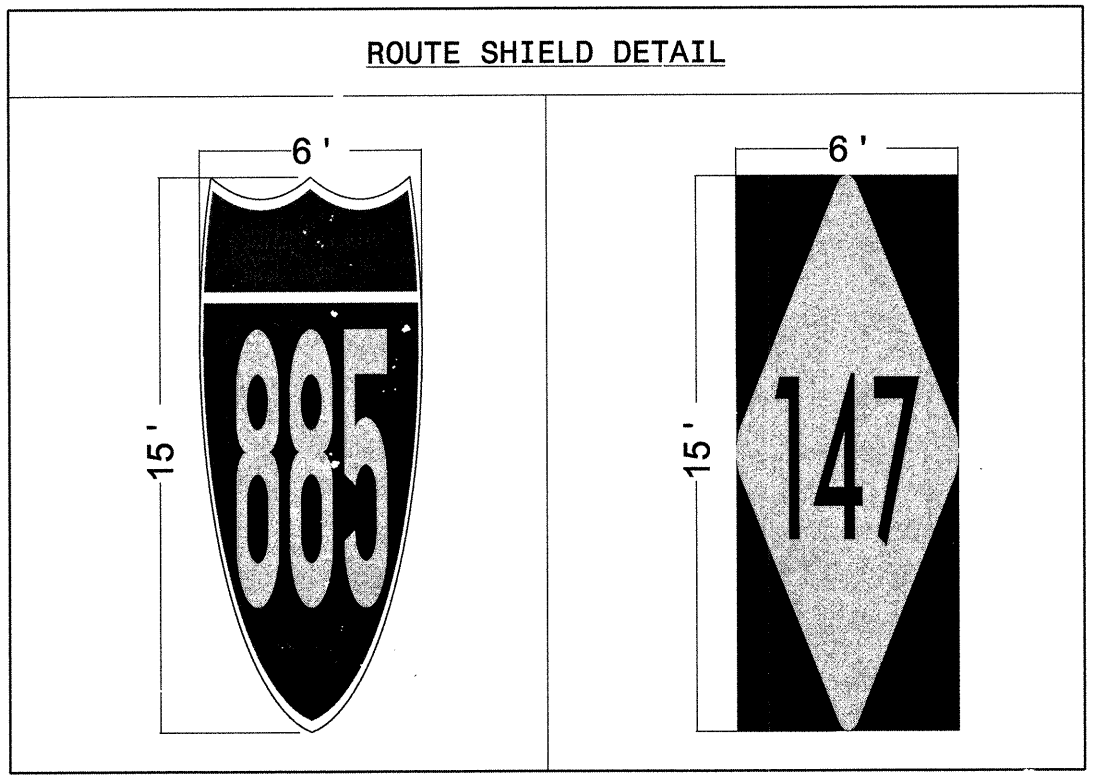

**SPECIAL NOTE FOR I-885 SHIELD PAVEMENT MARKINGS**

THE I-885 SHIELD PAVEMENT MARKINGS SHOWN IN THESE PLANS SHALL NOT BE INSTALLED UNLESS NCDOT RECEIVES APPROVAL FROM FHWA PRIOR TO THE PREMARKING INSPECTION OF THE FINAL PAVEMENT MARKING LAYOUT. IF THE DESIGNATION I-885 IS NOT APPROVED AT THAT TIME, NCDOT WILL REQUIRE A REVISION TO REMOVE OR REVISE THE I-885 SHIELDS IN THE PAVEMENT MARKING PLAN.

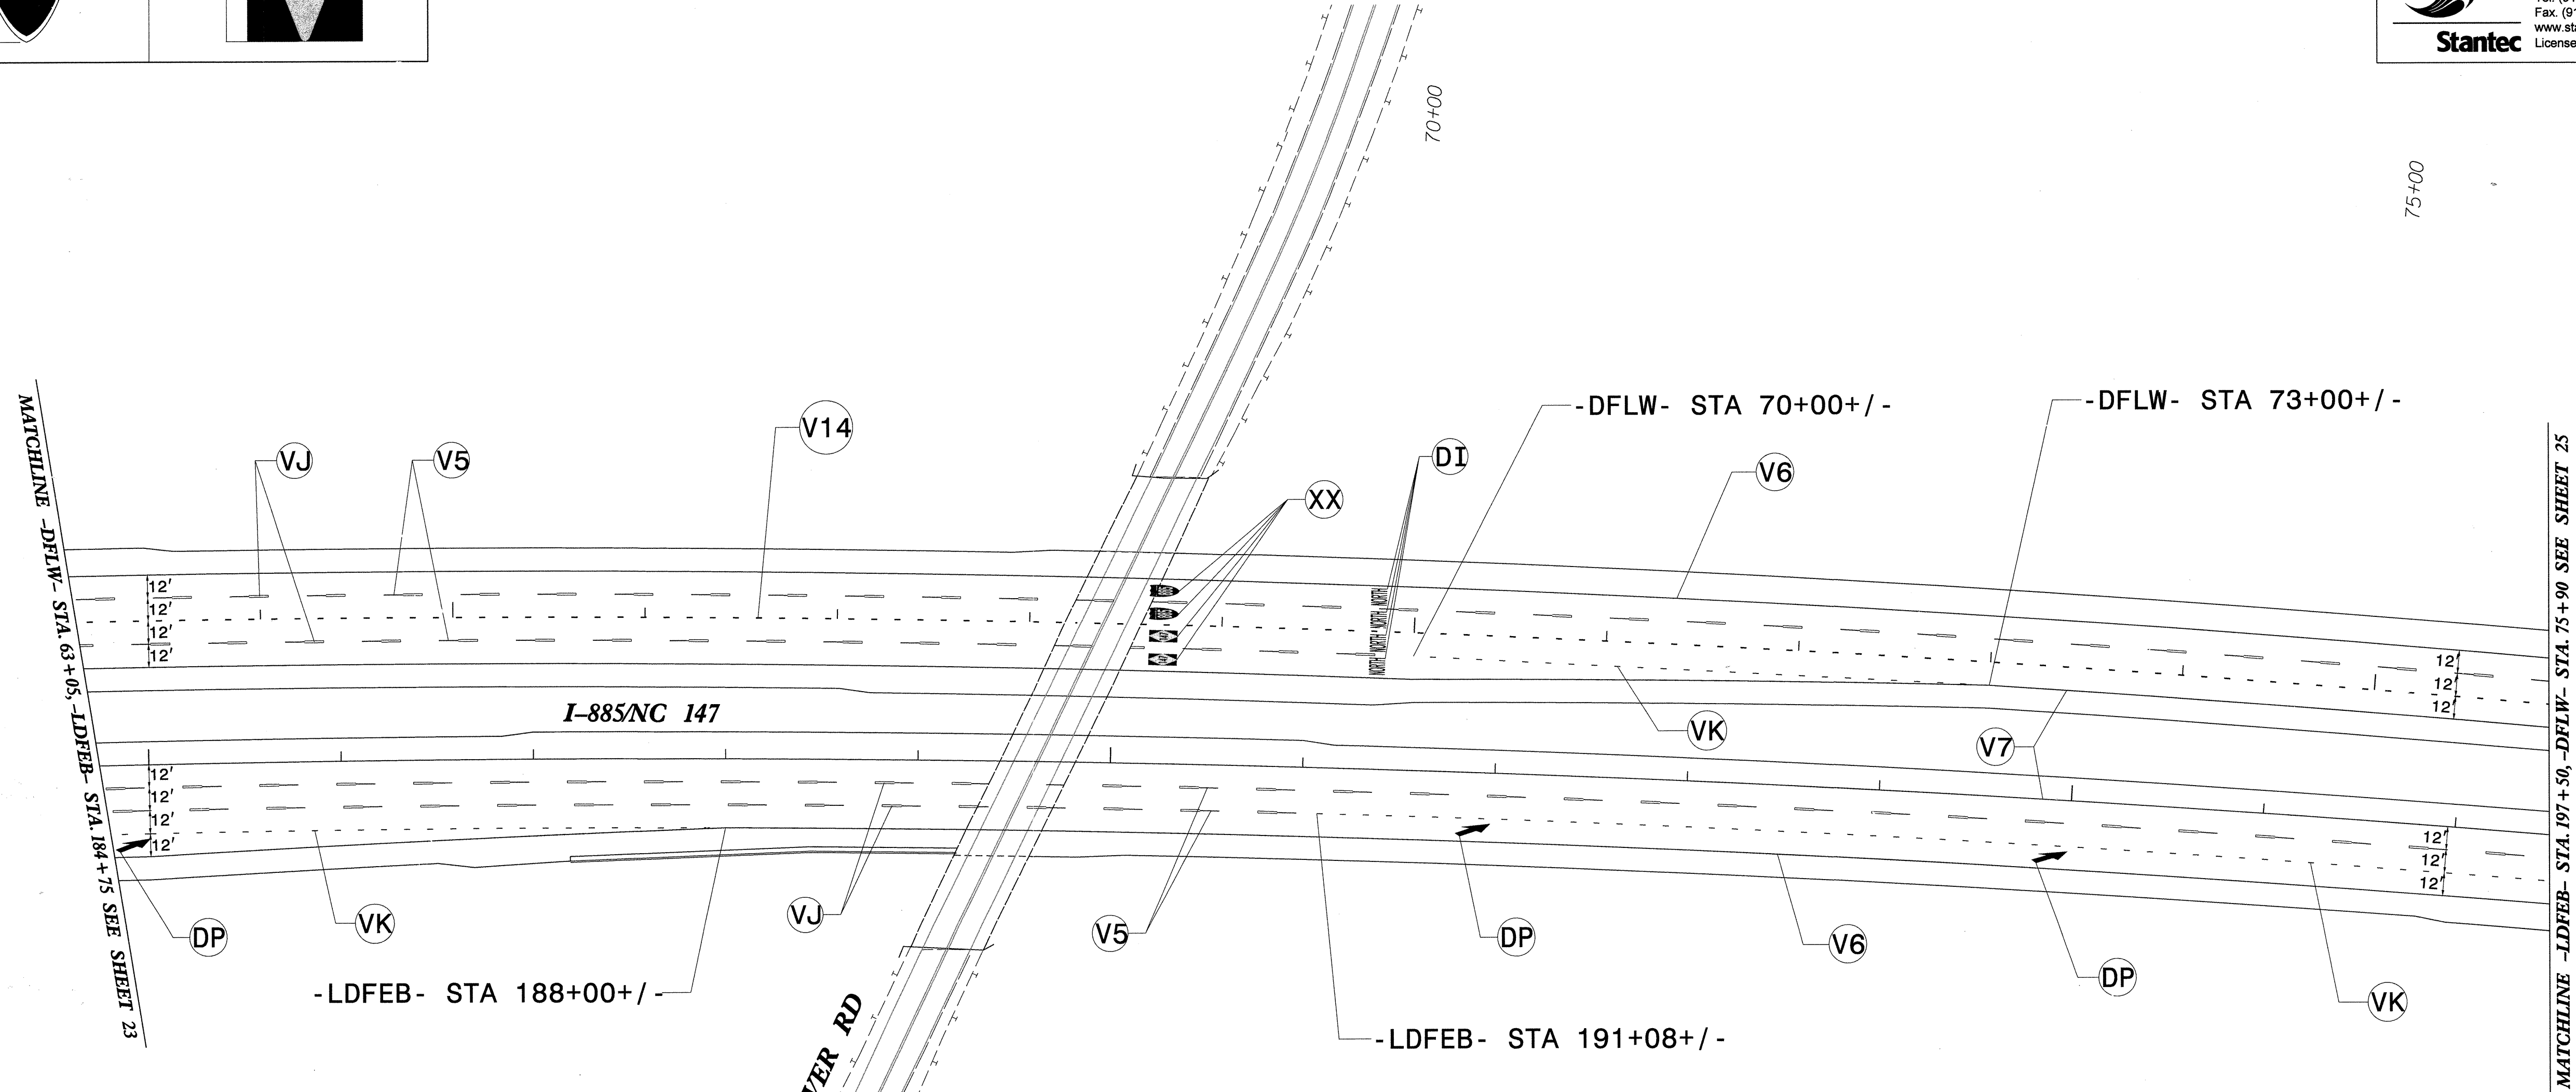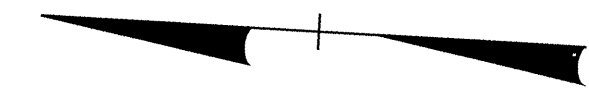

\* NOTE: SHIELD AND 2 PART SEALER

GOLD APPLIED PLASTIC PAVEMENT MARKING LEGEND



NORTH	ALPHANUMERIC CHARACTERS
	MERGE ARROW
*	ROUTE SHIELD ON LIGHT PAVEMENT
*	ROUTE SHIELD ON LIGHT PAVEMENT

POLYUREA PAVEMENT MARKING LEGEND

	10 FT BLACK SKIP (6")
	WHITE EDGELINE (6")
	YELLOW EDGELINE (6")
	3 FT - 9 FT/SP WHITE MINISKIP (12")
	10 FT WHITE SKIP (6")
	3 FT - 9 FT/SP WHITE MINISKIP (6")



**PAVEMENT MARKING DETAIL**

\*\*\*\*\* SYSTEM TIME \*\*\*\*\*  
\*\*\*\*\* DATE \*\*\*\*\*  
\*\*\*\*\* USER \*\*\*\*\*

TIP NO. U-0071	SHEET NO. PMP-25
APPROVED: <i>P. Watson</i>	
DATE: 6/24/14	
SEAL 	
 Stantec Consulting Services Inc. 801 Jones Franklin Road Suite 300 Raleigh, NC 27606 Tel. (919) 851-6866 Fax. (919) 851-7024 www.stantec.com License No. F-0672	


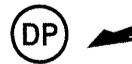
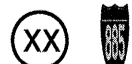
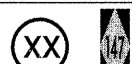
**SPECIAL NOTE FOR I-885 SHIELD PAVEMENT MARKINGS**

THE I-885 SHIELD PAVEMENT MARKINGS SHOWN IN THESE PLANS SHALL NOT BE INSTALLED UNLESS NCDOT RECEIVES APPROVAL FROM FHWA PRIOR TO THE PREMARKING INSPECTION OF THE FINAL PAVEMENT MARKING LAYOUT. IF THE DESIGNATION I-885 IS NOT APPROVED AT THAT TIME, NCDOT WILL REQUIRE A REVISION TO REMOVE OR REVISE THE I-885 SHIELDS IN THE PAVEMENT MARKING PLAN.





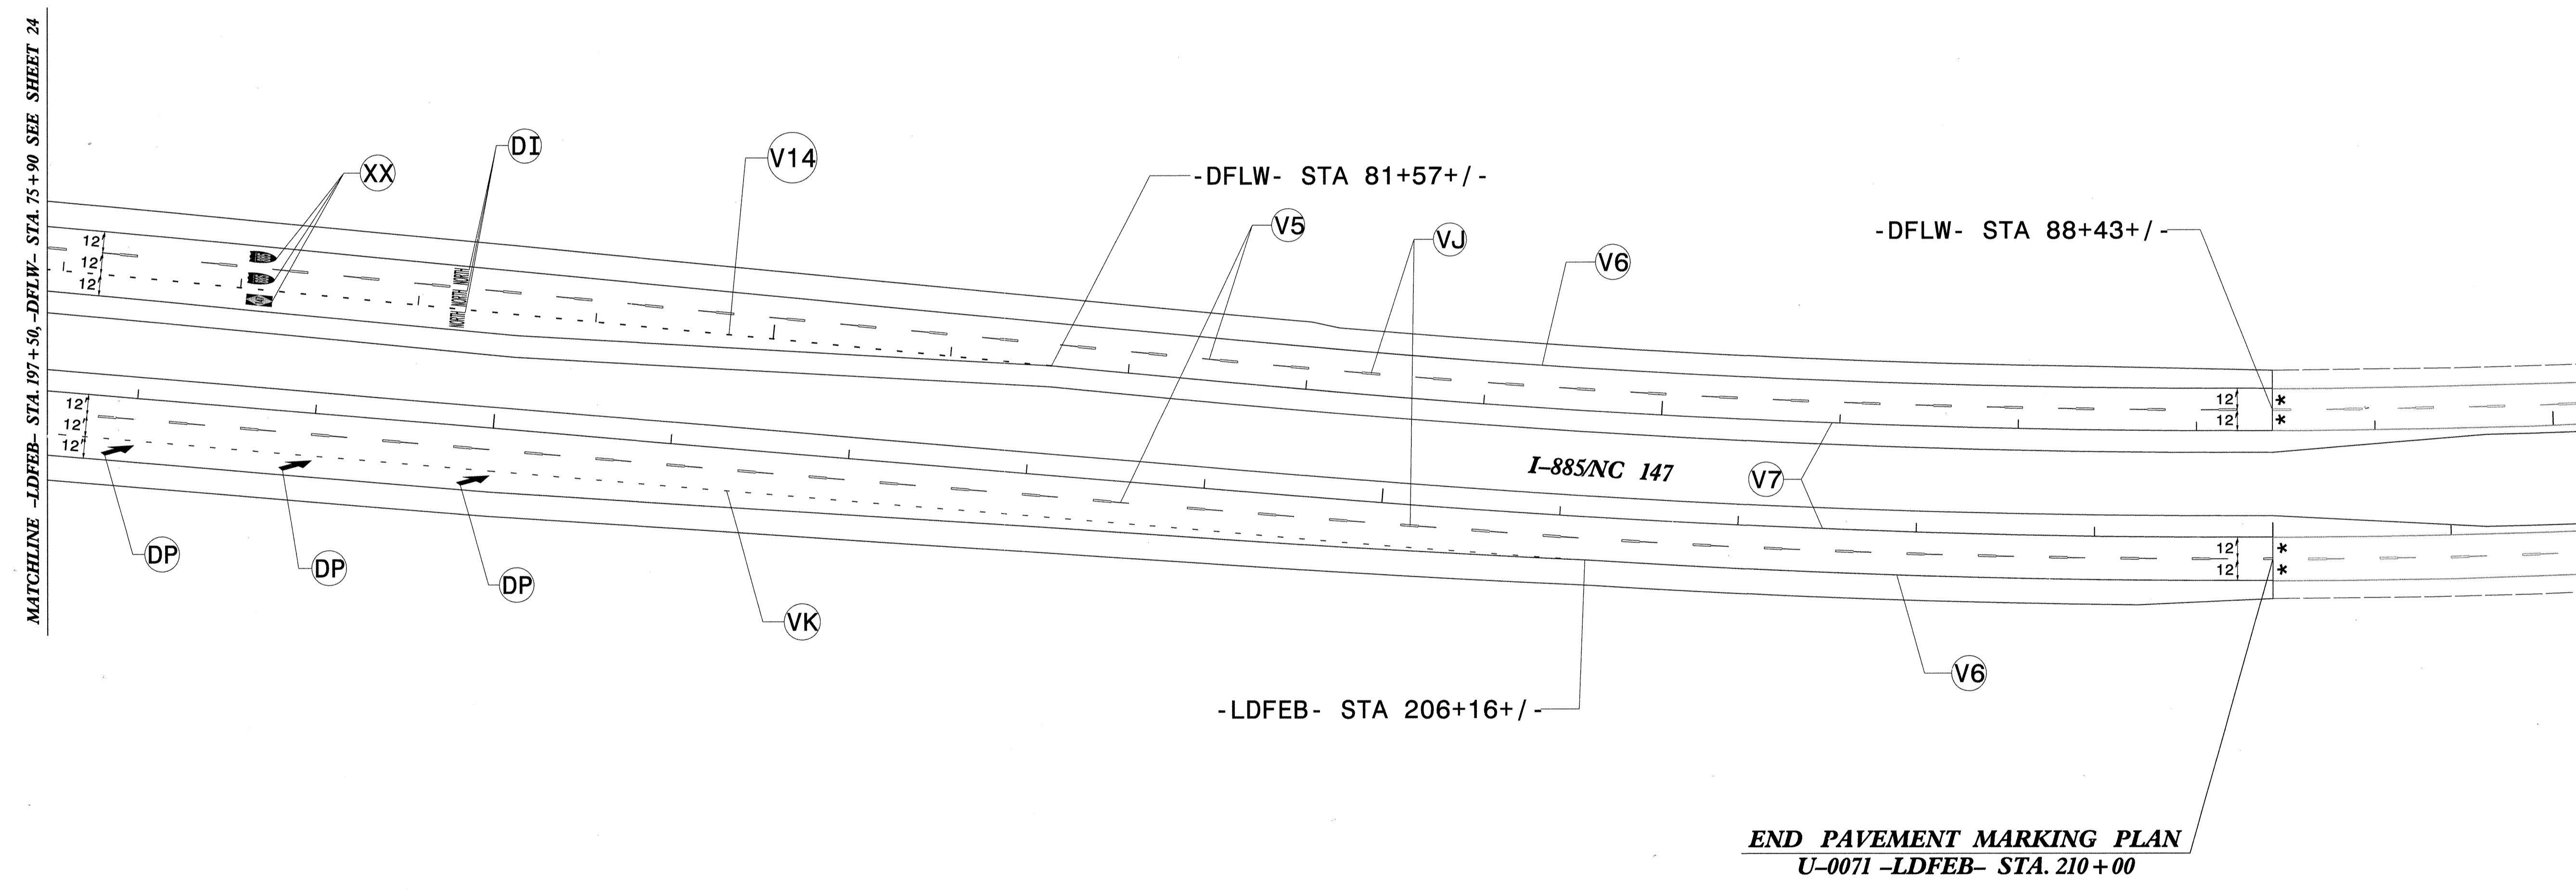
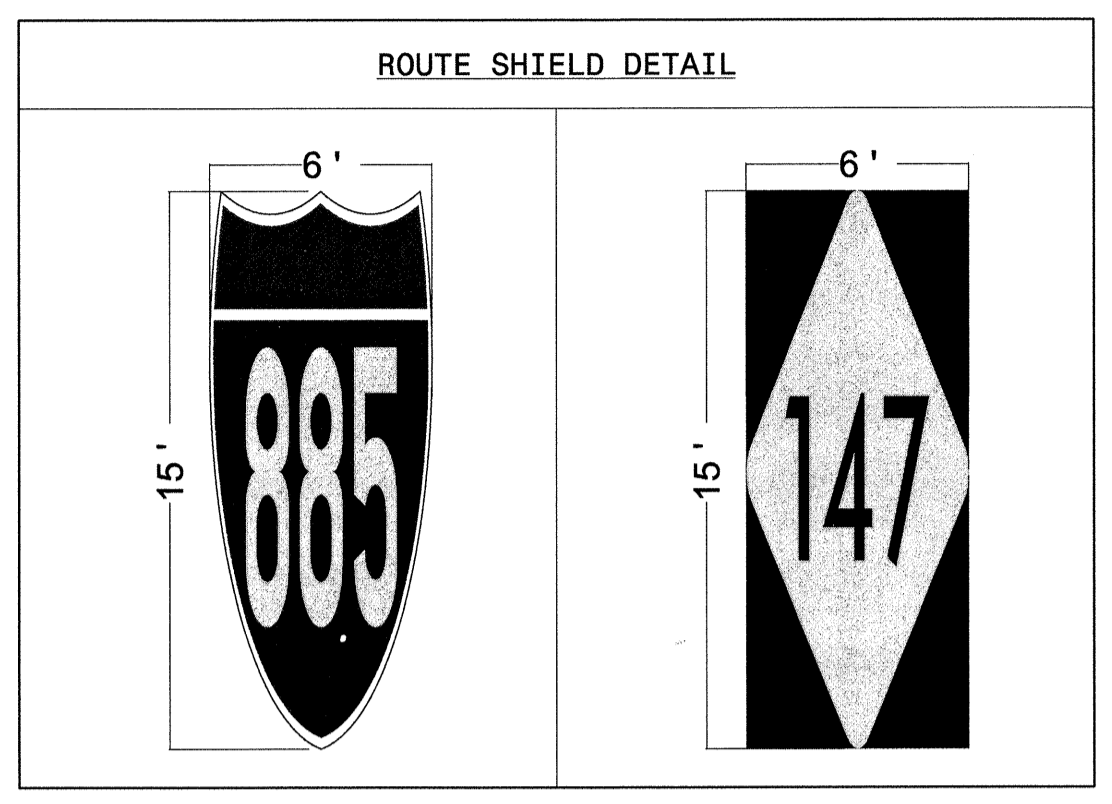


\* NOTE: SHIELD AND 2 PART SEALER

COLD APPLIED PLASTIC PAVEMENT MARKING LEGEND

	NORTH ALPHANUMERIC CHARACTERS
	MERGE ARROW
	ROUTE SHIELD ON LIGHT PAVEMENT
	ROUTE SHIELD ON LIGHT PAVEMENT


POLYUREA PAVEMENT MARKING LEGEND

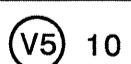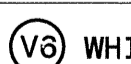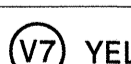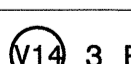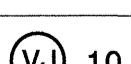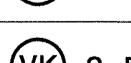	10 FT BLACK SKIP (6")
	WHITE EDGELINE (6")
	YELLOW EDGELINE (6")
	3 FT - 9 FT/SP WHITE MINISKIP (12")
	10 FT WHITE SKIP (6")
	3 FT - 9 FT/SP WHITE MINISKIP (6")

**PAVEMENT MARKING DETAIL**



TIP NO. U-0071	SHEET NO. PMP - 27
APPROVED: <i>[Signature]</i>	
DATE: 12/4/13	
SEAL	
Stantec Consulting Services Inc. 801 Jones Franklin Road Suite 300 Raleigh, NC 27606 Tel. (919) 851-8866 Fax. (919) 851-7024 www.stantec.com License No. F-0872	

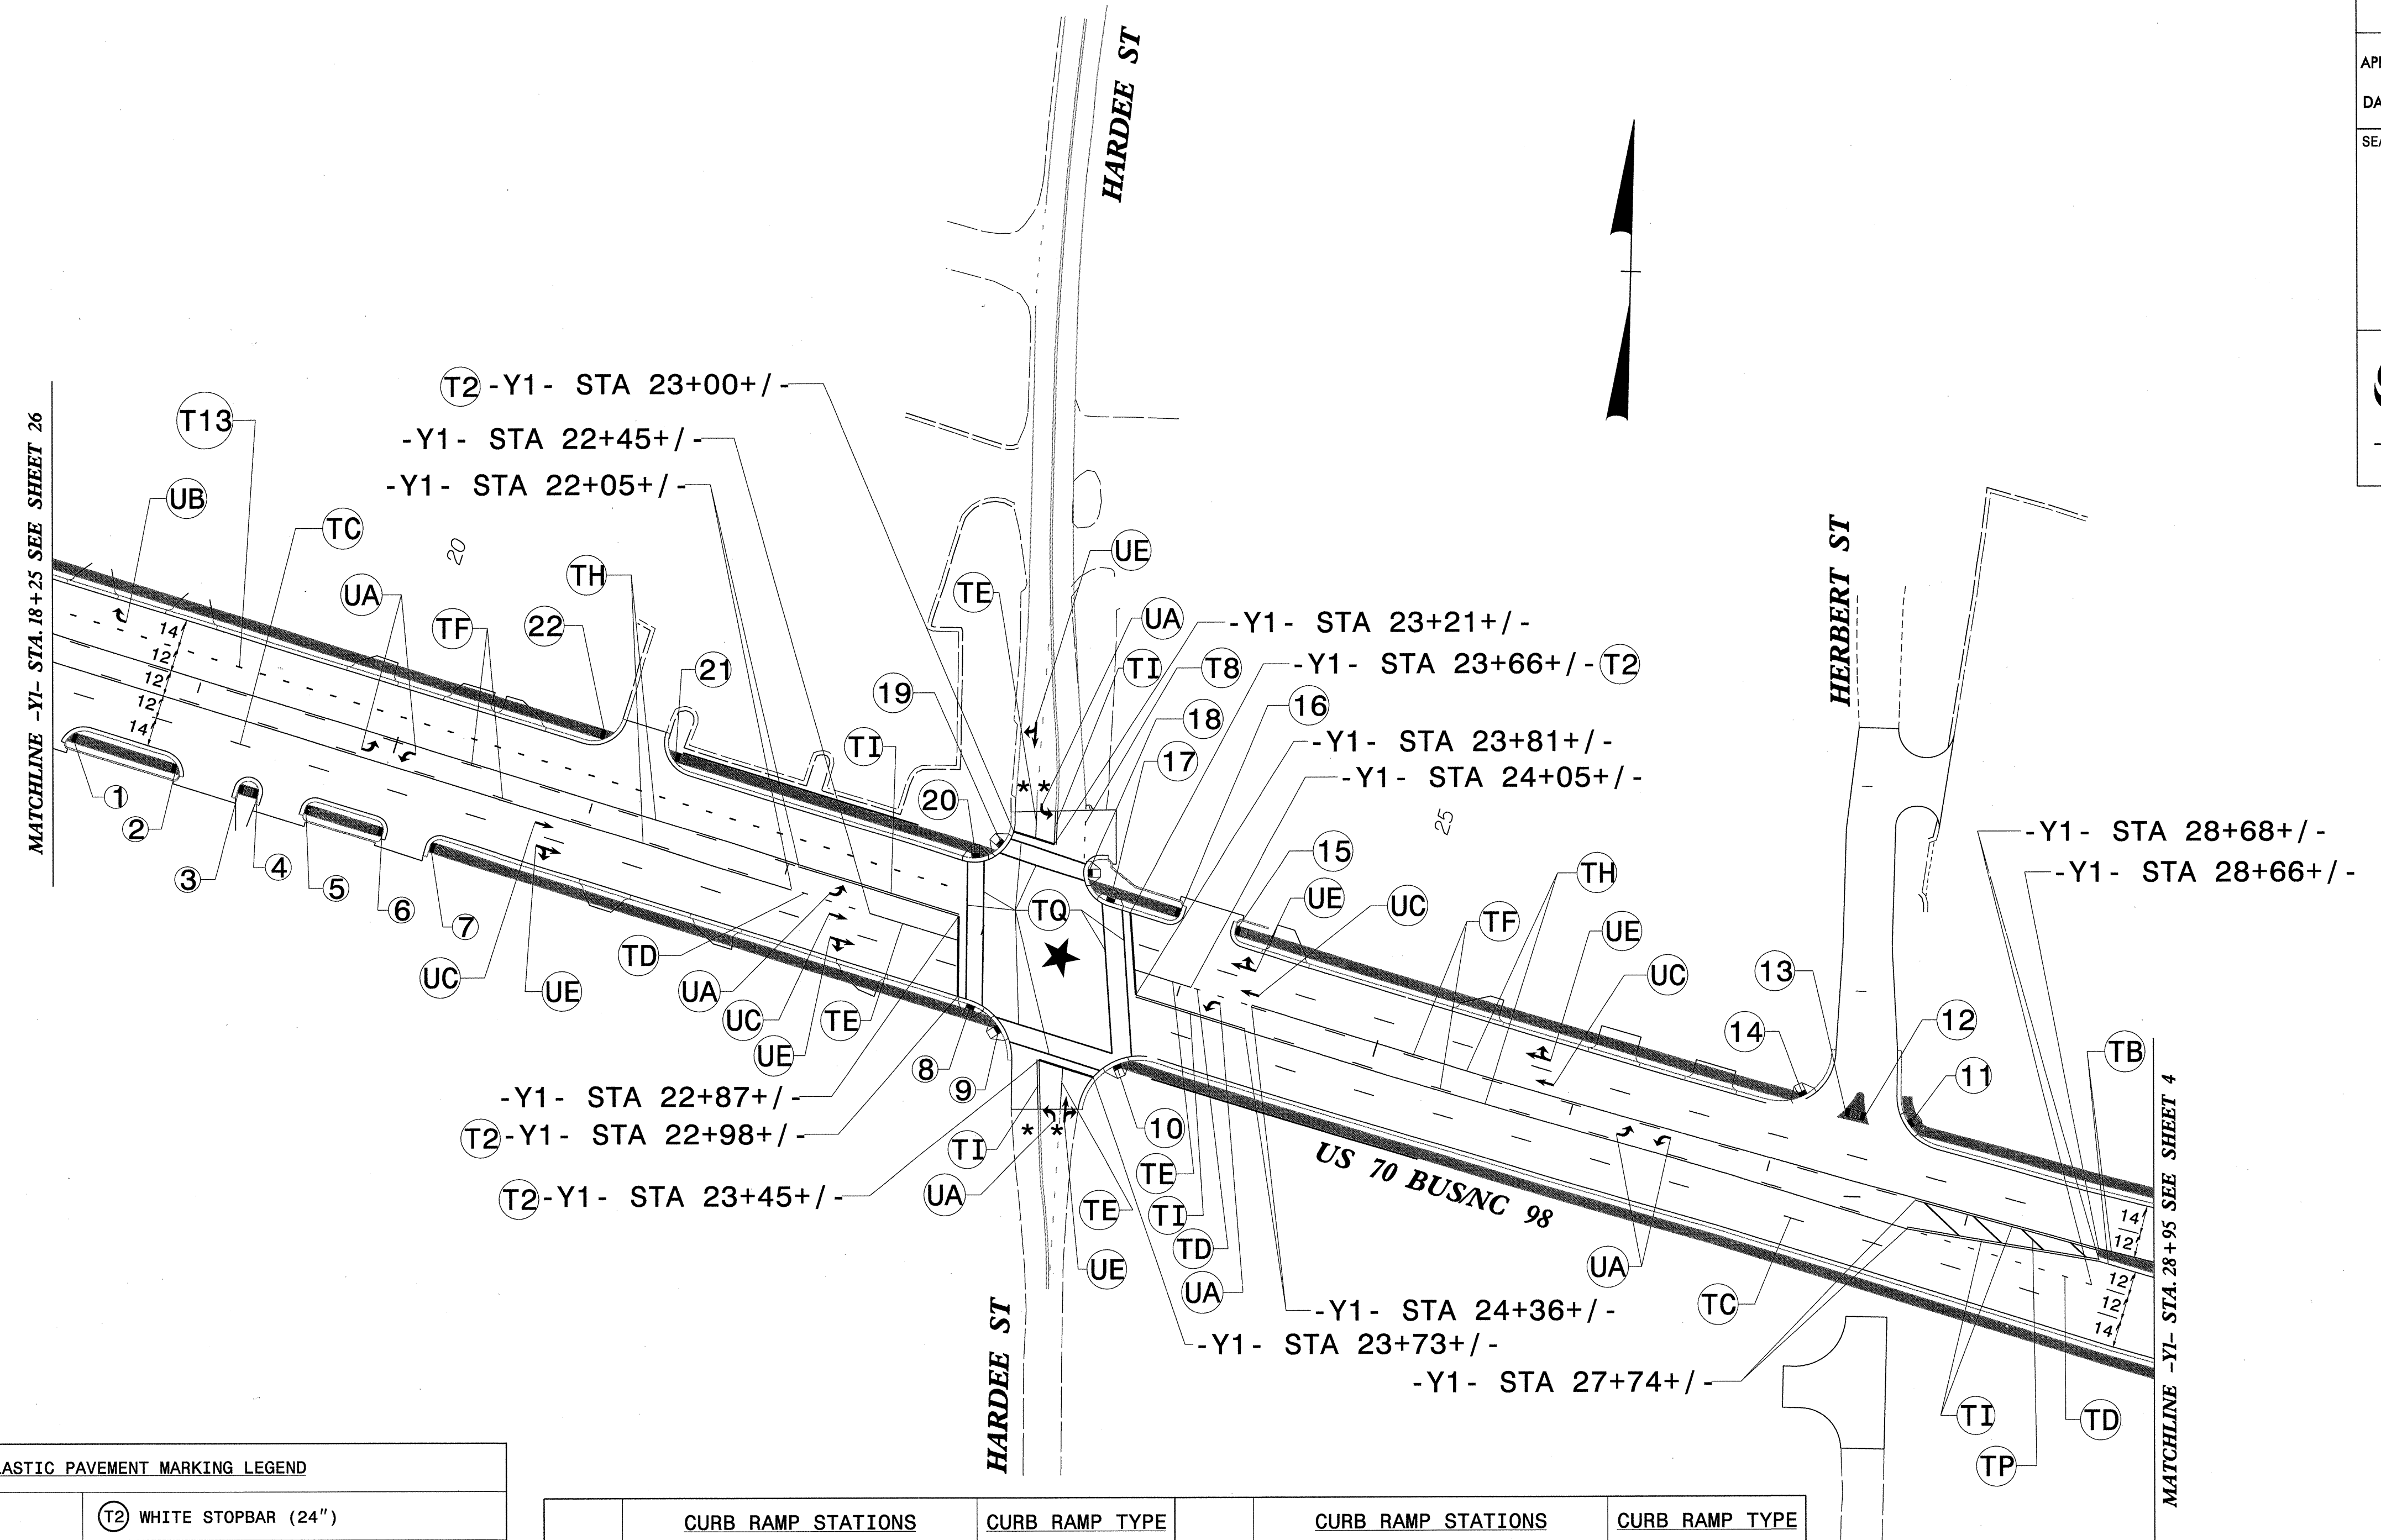

THERMOPLASTIC PAVEMENT MARKING LEGEND	
ⓐ LEFT TURN ARROW	Ⓣ2 WHITE STOPBAR (24")
ⓑ RIGHT TURN ARROW	Ⓣ8 2 FT - 6 FT/SP WHITE MINISKIP (4")
ⓒ STRAIGHT ARROW	Ⓣ13 3 FT - 9 FT/SP WHITE MINISKIP (8")
ⓓ COMBO STRAIGHT/RIGHT	ⓉB YELLOW EDGELINE (4")
	ⓉC 10 FT WHITE SKIP (4")
	ⓉD 3 FT - 9 FT/SP WHITE MINISKIP (4")
	ⓉE WHITE SOLID LANE LINE (4")
	ⓉF 10 FT YELLOW SKIP (4")
	ⓉH YELLOW SINGLE CENTER (4")
	ⓉI YELLOW DOUBLE CENTER (4")
	ⓉP YELLOW DIAGONAL (8")
	ⓉO WHITE CROSSWALK LINE (8")


	CURB RAMP STATIONS	CURB RAMP TYPE		CURB RAMP STATIONS	CURB RAMP TYPE
①	-Y1- STA 18+48+/-	TYPE 1	⑫	-Y1- STA 27+39+/-	TYPE 1
②	-Y1- STA 19+01+/-	TYPE 1	⑬	-Y1- STA 27+29+/-	TYPE 1
③	-Y1- STA 19+33+/-	TYPE 1	⑭	-Y1- STA 27+07+/-	STANDARD
④	-Y1- STA 19+43+/-	TYPE 1	⑮	-Y1- STA 24+18+/-	TYPE 1
⑤	-Y1- STA 19+67+/-	TYPE 1	⑯	-Y1- STA 23+89+/-	TYPE 1
⑥	-Y1- STA 20+06+/-	TYPE 1	⑰	-Y1- STA 23+55+/-	STANDARD
⑦	-Y1- STA 20+31+/-	TYPE 1	⑱	-Y1- STA 23+41+/-	STANDARD
⑧	-Y1- STA 23+05+/-	STANDARD	⑲	-Y1- STA 22+97+/-	STANDARD
⑨	-Y1- STA 23+22+/-	STANDARD	⑳	-Y1- STA 22+86+/-	STANDARD
⑩	-Y1- STA 23+82+/-	STANDARD	㉑	-Y1- STA 21+32+/-	TYPE 1
⑪	-Y1- STA 27+61+/-	STANDARD	㉒	-Y1- STA 20+96+/-	TYPE 1

**PAVEMENT MARKING DETAIL**

SYSTEMS/STANTEC/PLANNING/DESIGN/CONSTRUCTION/OPERATION/MAINTENANCE/SALES/CLIENTS/STANTEC



TIP NO.	SHEET NO.
U-0071	PMP-29
APPROVED: <i>[Signature]</i>	
DATE: 12/4/13	
SEAL	
Stantec Consulting Services Inc. 801 Jones Franklin Road Suite 300 Raleigh, NC 27606 Tel. (919) 851-6866 Fax. (919) 851-7024 www.stantec.com License No. F-0672	

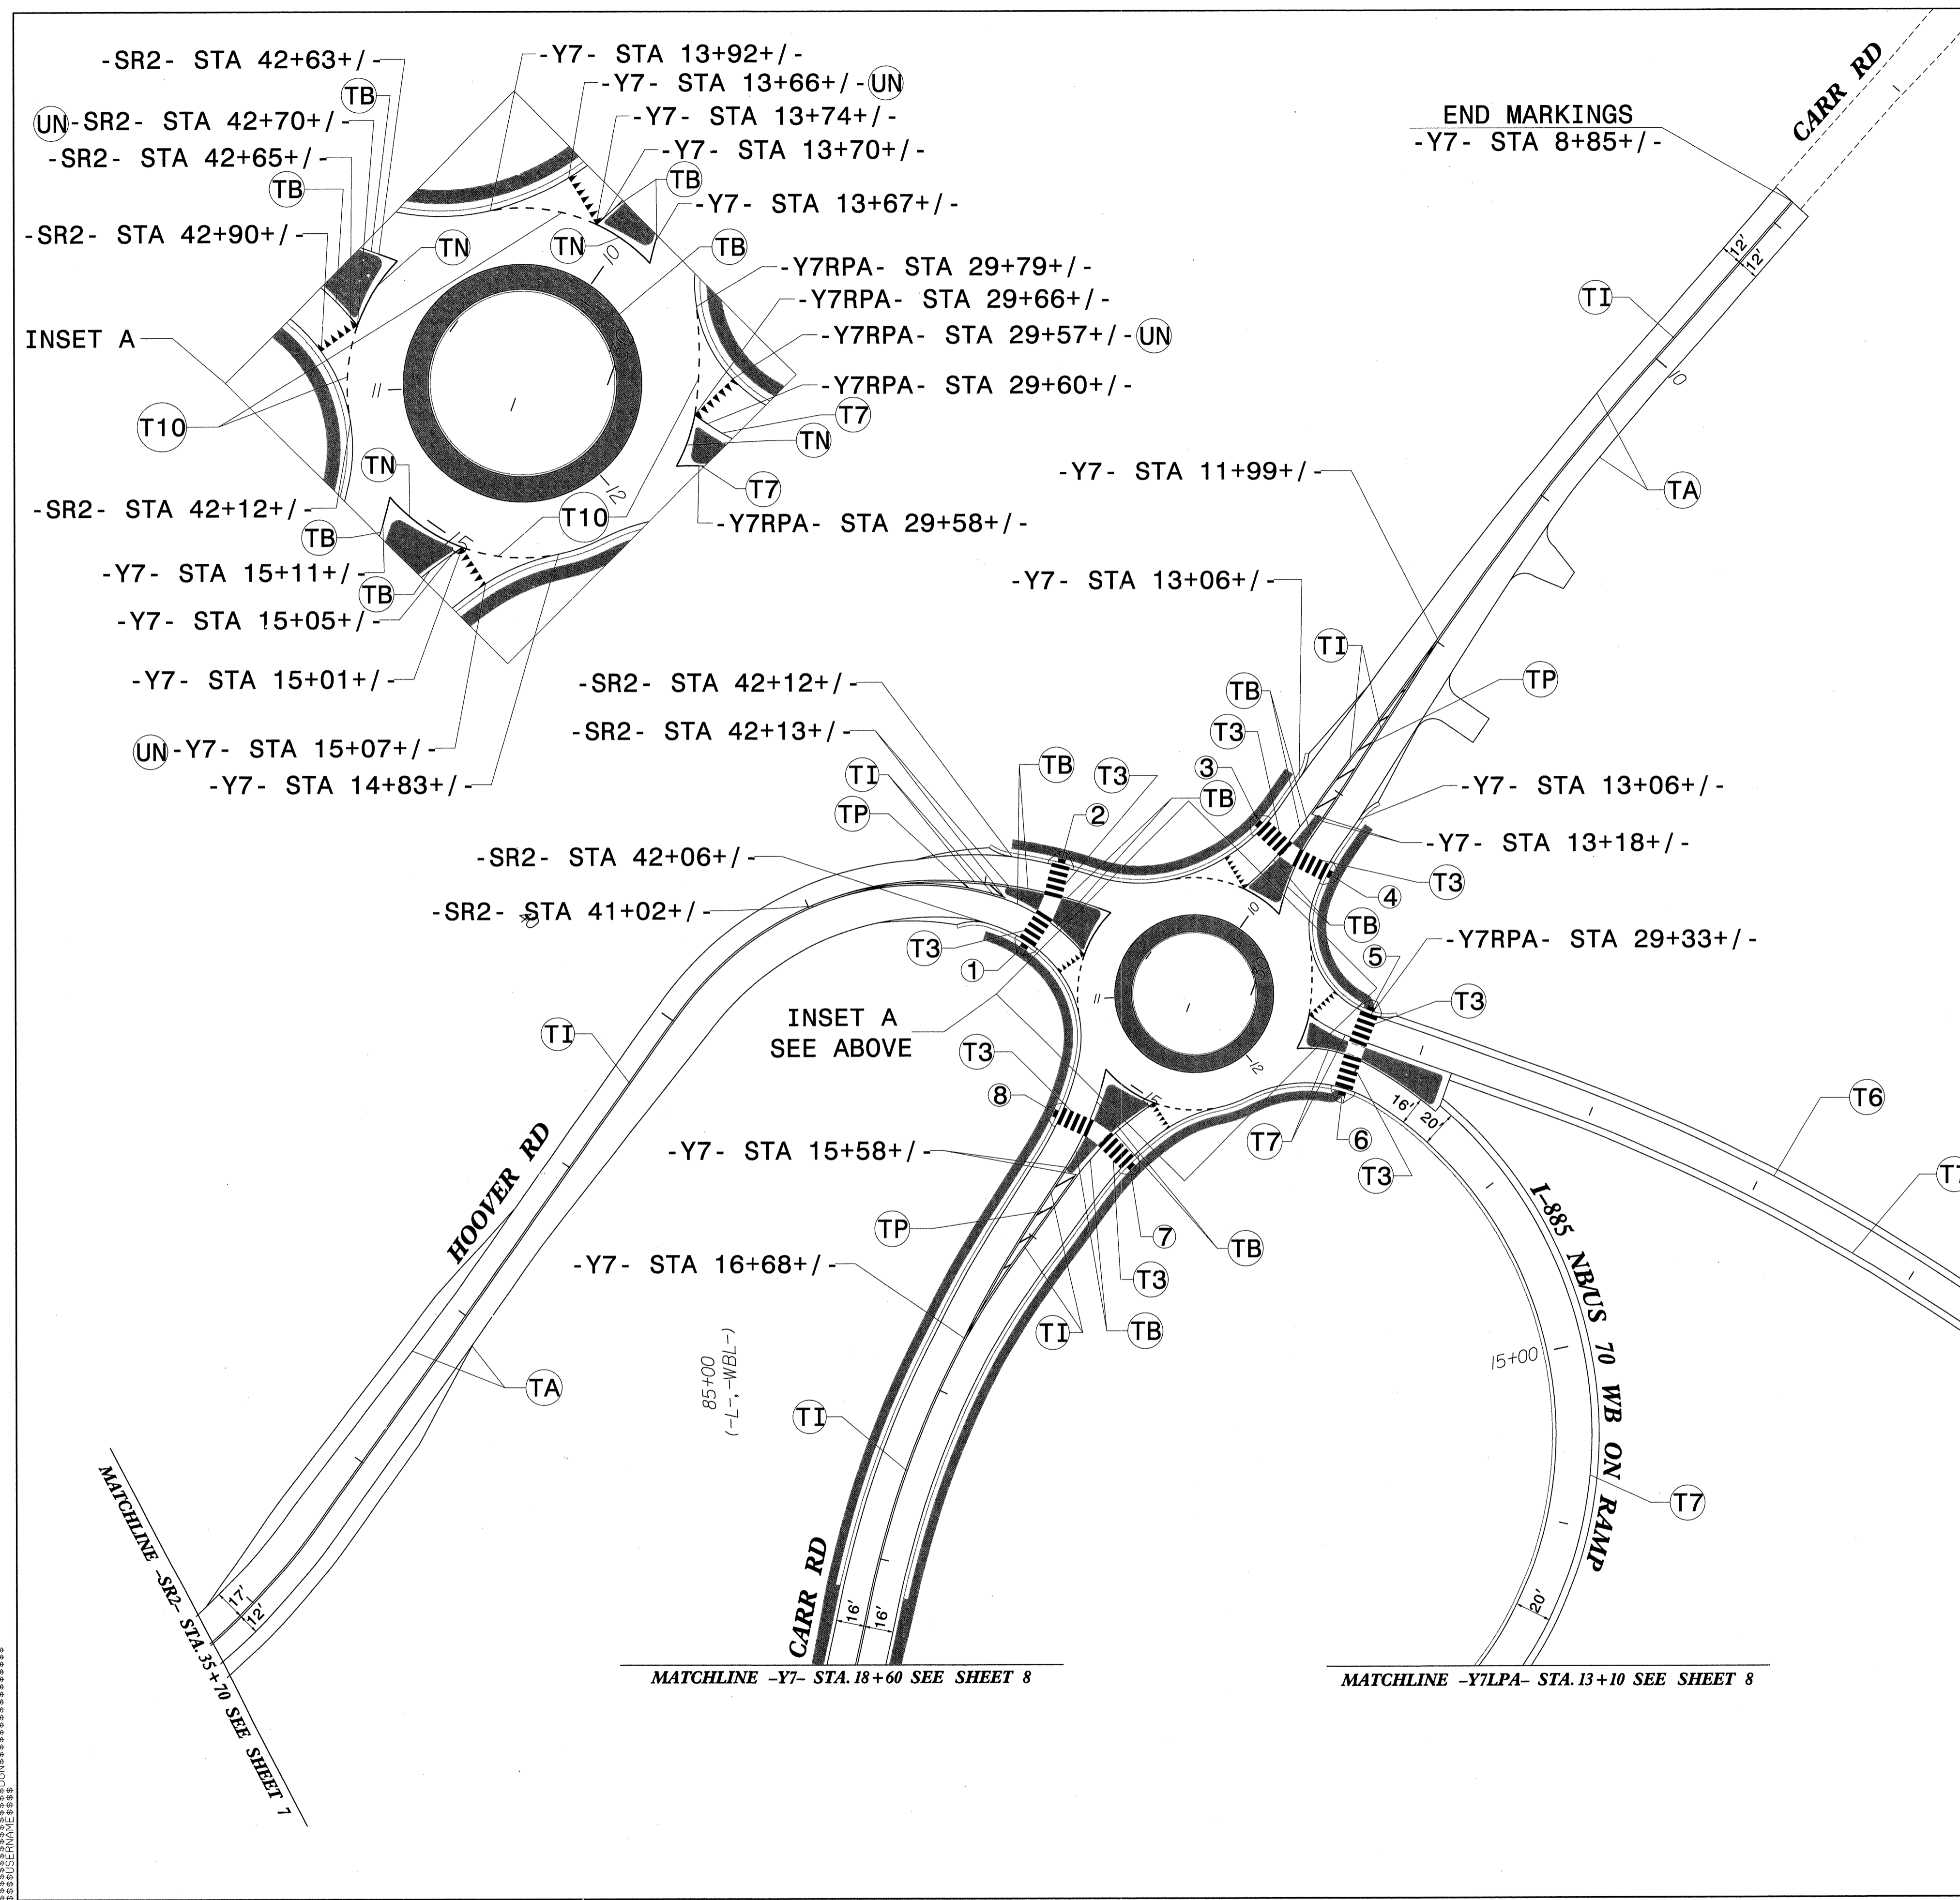

END MARKINGS  
-Y7- STA 8+85+/-

THERMOPLASTIC PAVEMENT MARKING LEGEND	
(UN) 24" YIELD LINE TRIANGLE	(T3) WHITE CROSSWALK LINE (24")
	(T6) WHITE EDGELINE (6")
	(T7) YELLOW EDGELINE (6")
	(T10) 3 FT - 3 FT/SP WHITE MINISKIP (12")
	(TA) WHITE EDGELINE (4")
	(TB) YELLOW EDGELINE (4")
	(TI) YELLOW DOUBLE CENTER (4")
	(TN) WHITE GORELINE (8")
	(TP) YELLOW DIAGONAL (8")

	CURB RAMP STATIONS	CURB RAMP TYPE
①	-SR2- STA 42+33+/-	STANDARD
②	-SR2- STA 42+36+/-	STANDARD
③	-Y7- STA 13+40+/-	STANDARD
④	-Y7- STA 13+40+/-	STANDARD
⑤	-Y7RPA- STA 29+34+/-	STANDARD
⑥	-Y7RPA- STA 29+34+/-	STANDARD
⑦	-Y7- STA 15+37+/-	STANDARD
⑧	-Y7- STA 15+37+/-	STANDARD

**PAVEMENT MARKING DETAIL**

STANTEC CONSULTING SERVICES INC.










APPROVED: *[Signature]*  
DATE: 6/24/14



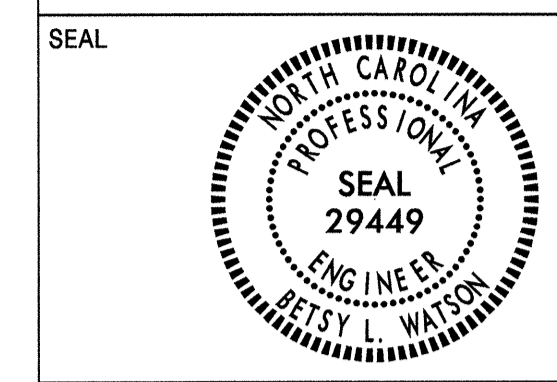


Stantec Consulting Services Inc.  
801 Jones Franklin Road  
Suite 300  
Raleigh, NC 27606  
Tel. (919) 851-6886  
Fax. (919) 851-7024  
www.stantec.com  
License No. F-0672

THERMOPLASTIC PAVEMENT MARKING LEGEND		
UA LEFT TURN ARROW	T2 WHITE STOPBAR (24")	TE WHITE SOLID LANE LINE (4")
UB RIGHT TURN ARROW	T6 WHITE EDGELINE (6")	TI YELLOW DOUBLE CENTER (4")
UC STRAIGHT ARROW	T7 YELLOW EDGELINE (6")	TK 3 FT - 9 FT/SP WHITE MINISKIP (6")
UE COMBO STRAIGHT/RIGHT	T8 2 FT - 6 FT/SP WHITE MINISKIP (4")	TL WHITE SOLID LANE LINE (6")
UI ONLY ALPHANUMERIC CHARACTERS	T13 3 FT - 9 FT/SP WHITE MINISKIP (8")	TQ WHITE CROSSWALK LINE (8")
UN 24" YIELD LINE TRIANGLE	TB YELLOW EDGELINE (4")	TR WHITE SOLID LANE LINE (8")
	TC 10 FT WHITE SKIP (4")	TS WHITE GORELINE (12")

COLD APPLIED PLASTIC PAVEMENT MARKING LEGEND
C6 WHITE EDGELINE (6")
C7 YELLOW EDGELINE (6")
CJ 10 FT WHITE SKIP (6" WITH 1.5" BLACK CONTRAST BORDER)

	CURB RAMP STATIONS	CURB RAMP TYPE
1	-RAMPA- STA 27+30+/-	STANDARD
2	-RAMPA- STA 27+72+/-	STANDARD
3	-RAMPB- STA 25+04+/-	STANDARD
4	-RAMPB- STA 25+04+/-	STANDARD
5	-Y1- STA 34+48+/-	STANDARD
6	-Y1- STA 31+26+/-	STANDARD
7	-RAMPC- STA 26+21+/-	STANDARD
8	-RAMPC- STA 25+86+/-	STANDARD
9	-RAMPD- STA 27+59+/-	STANDARD
10	-RAMPD- STA 27+40+/-	STANDARD

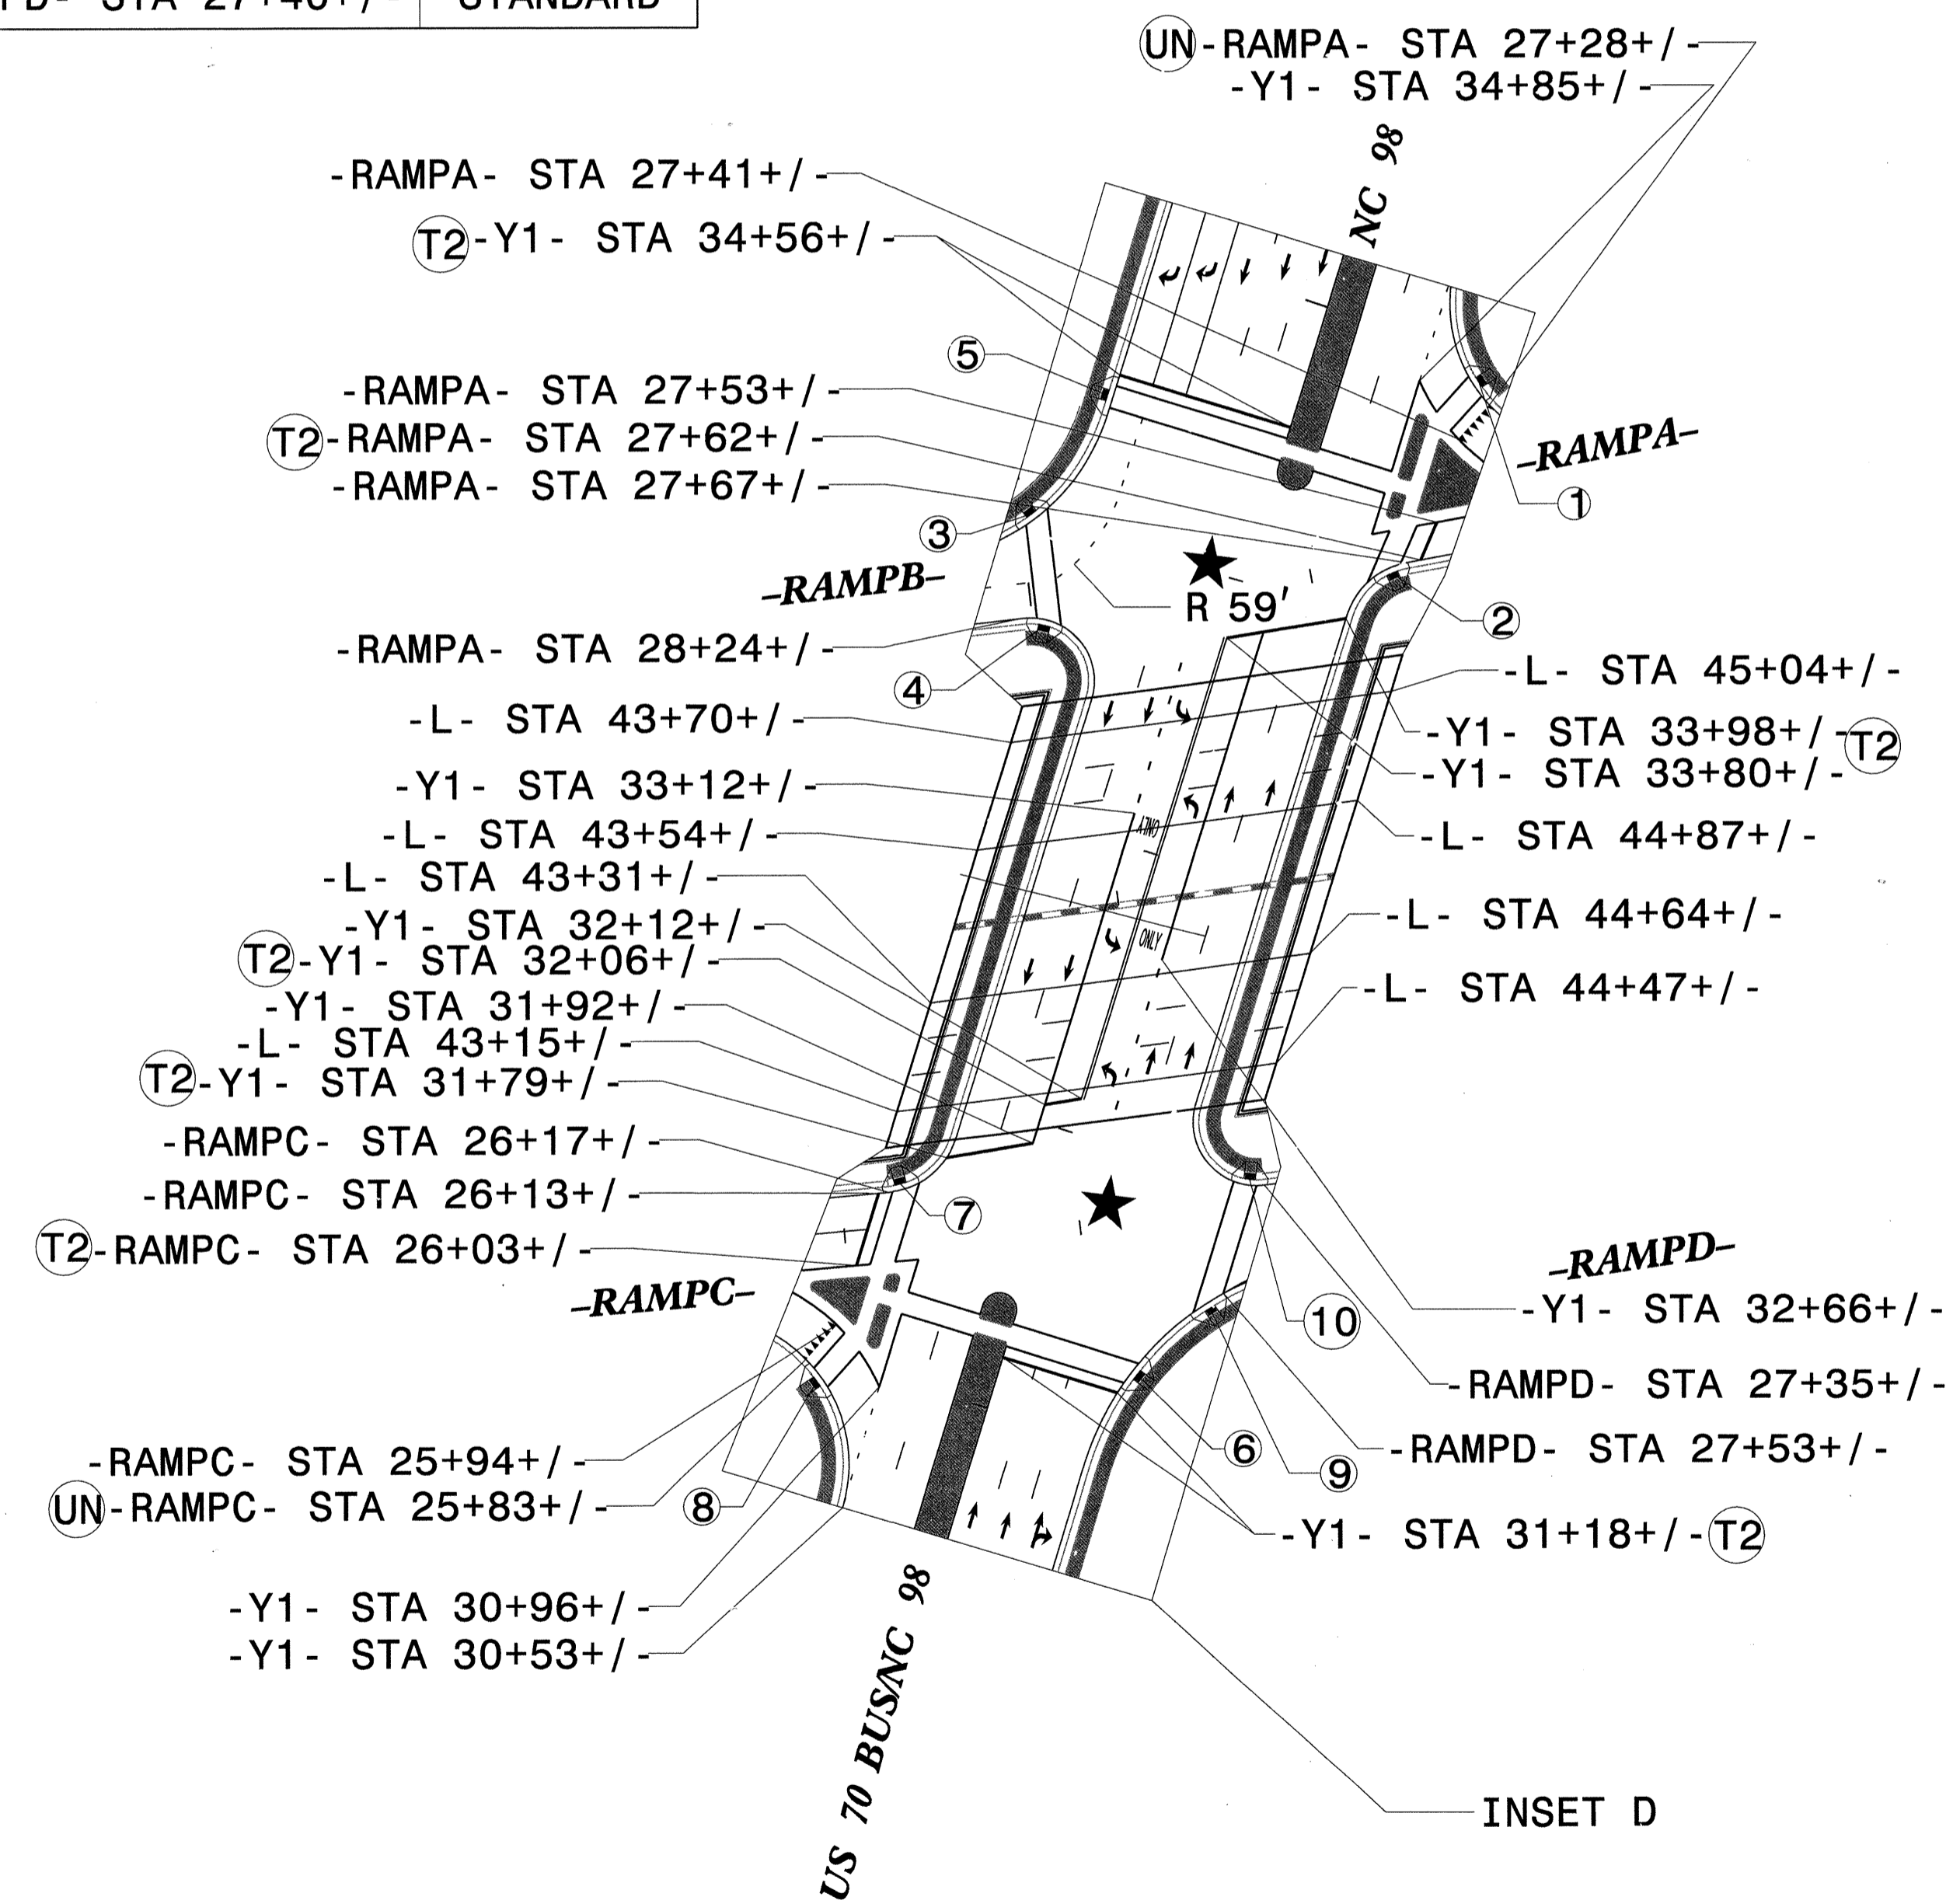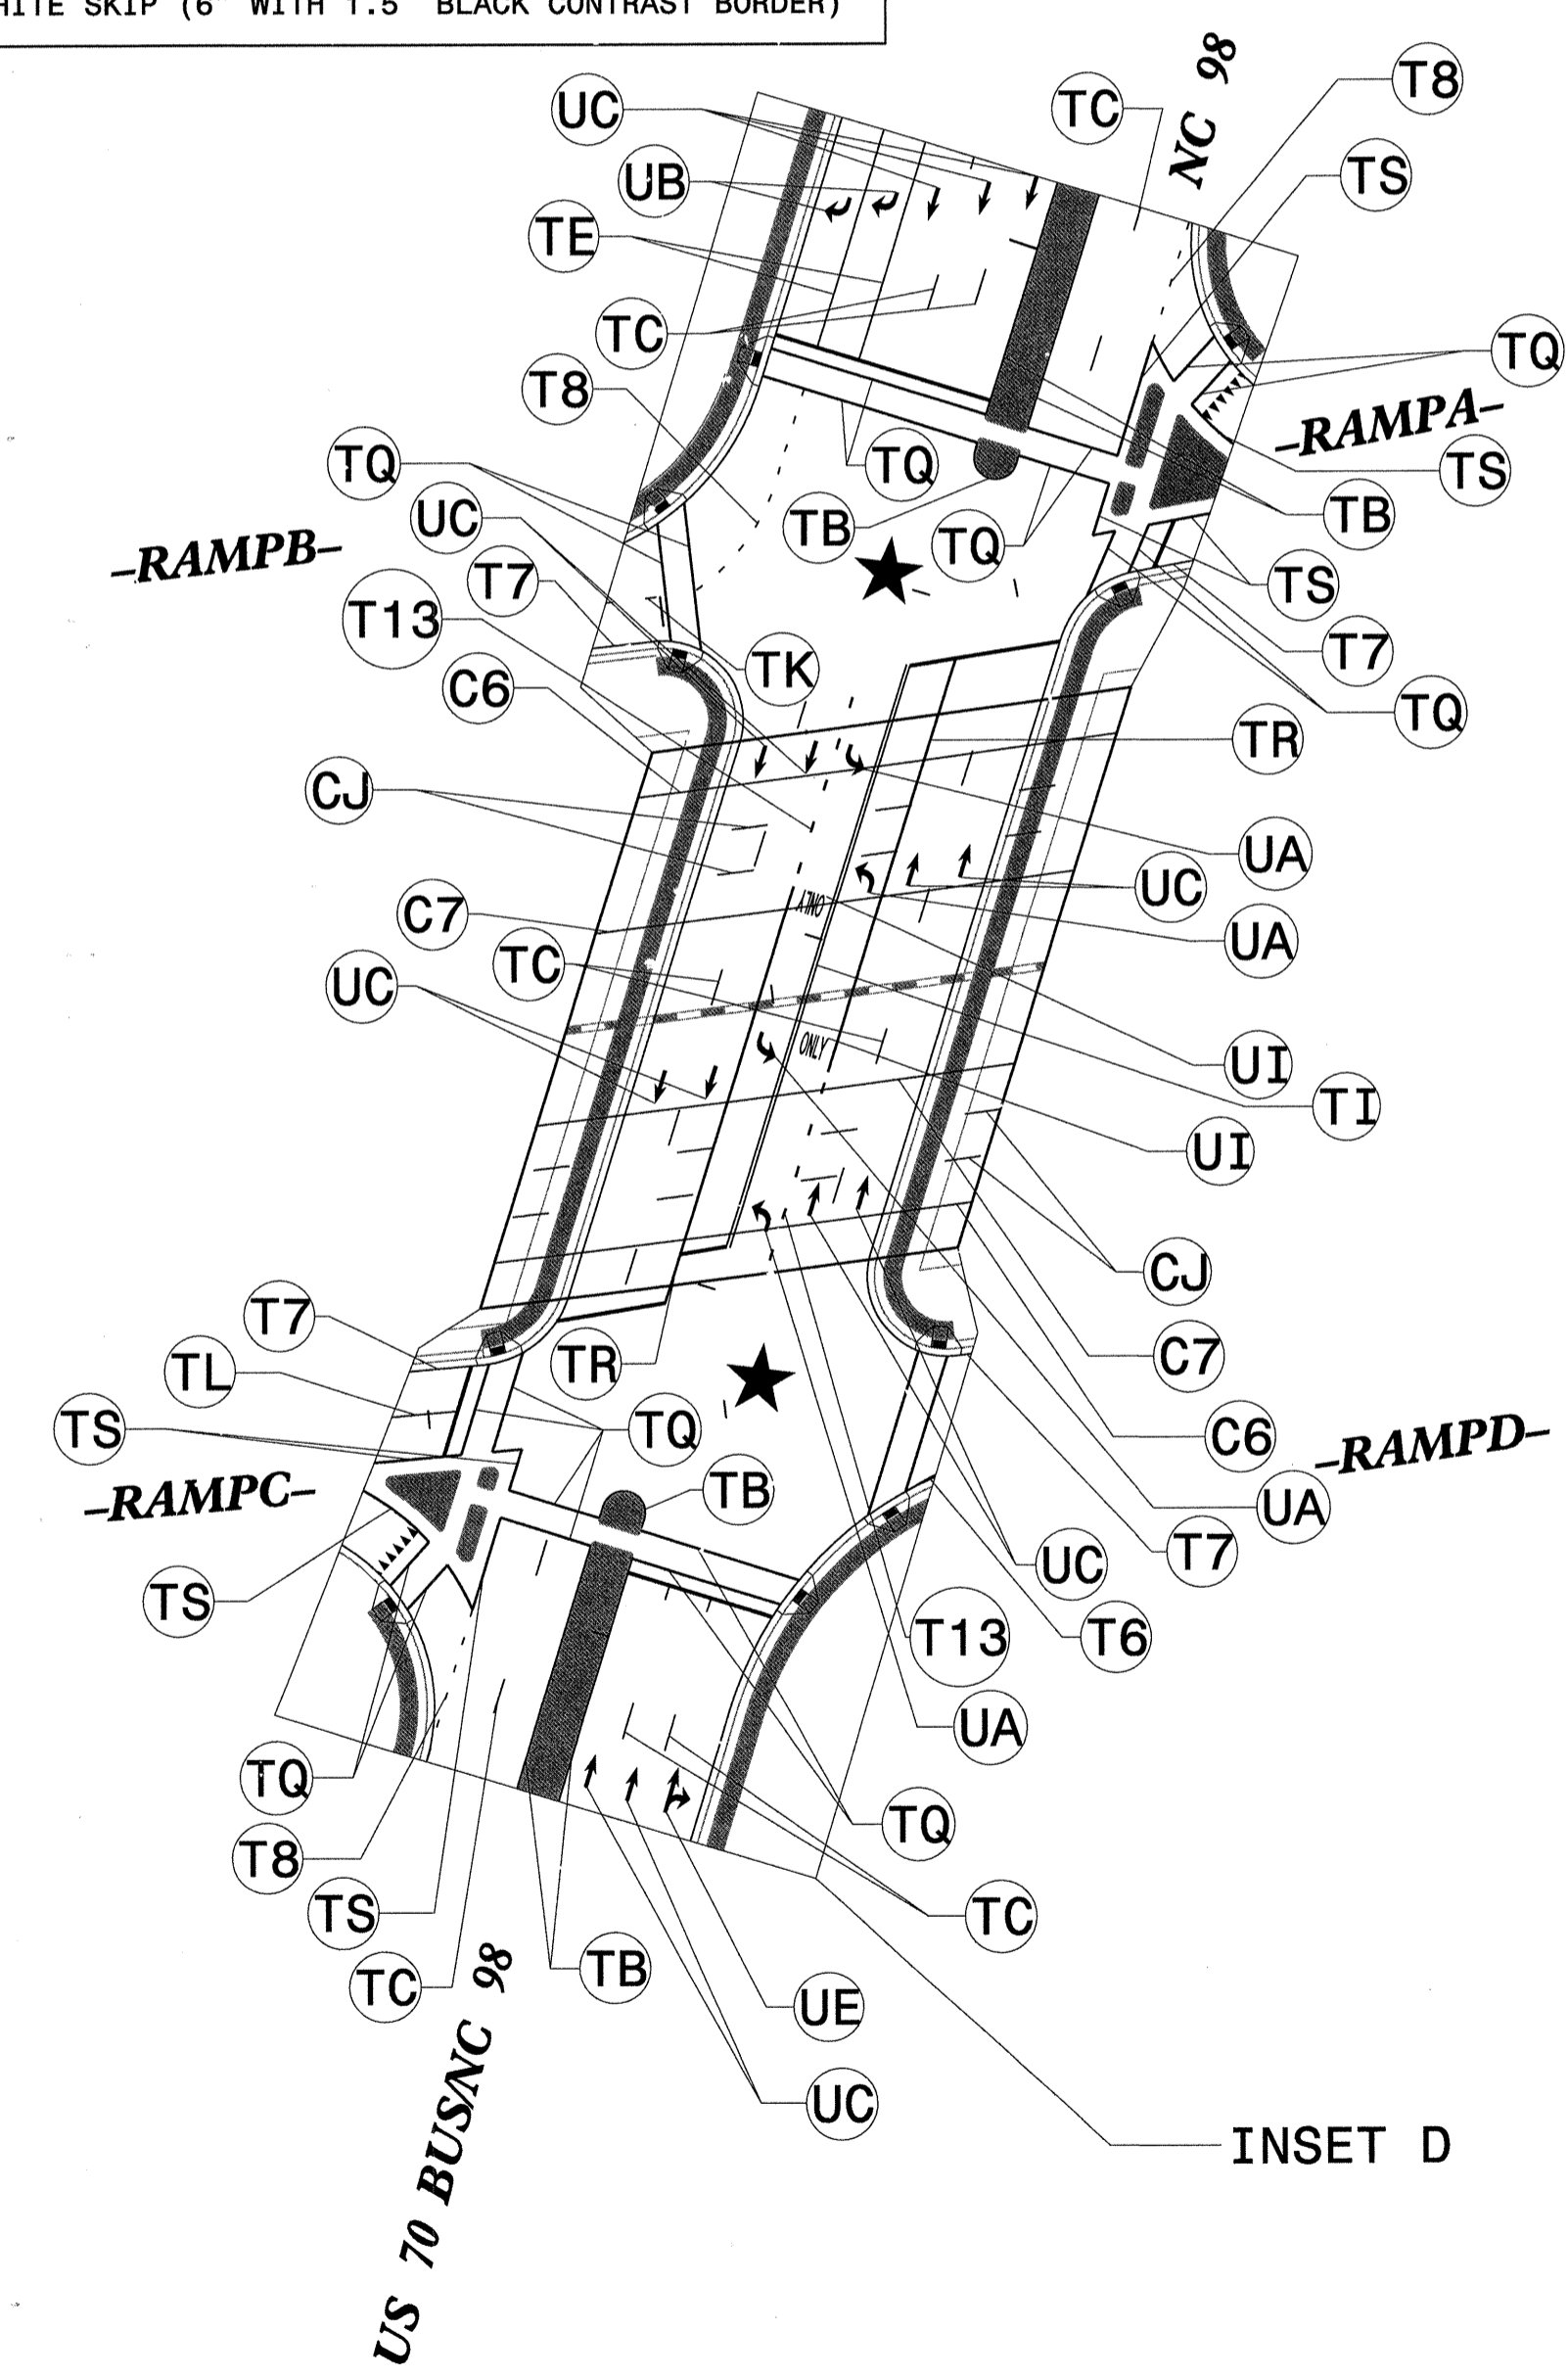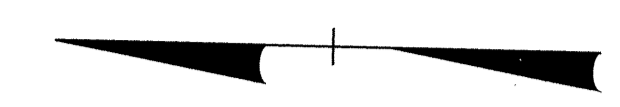

PAVEMENT MARKING DETAIL

\*\*\*\*\*  
 STANTEC CONSULTING SERVICES INC.  
 801 JONES FRANKLIN ROAD  
 SUITE 300  
 RALEIGH, NC 27606  
 TEL. (919) 851-6886  
 FAX. (919) 851-7024  
 WWW.STANTEC.COM  
 \*\*\*\*\*