
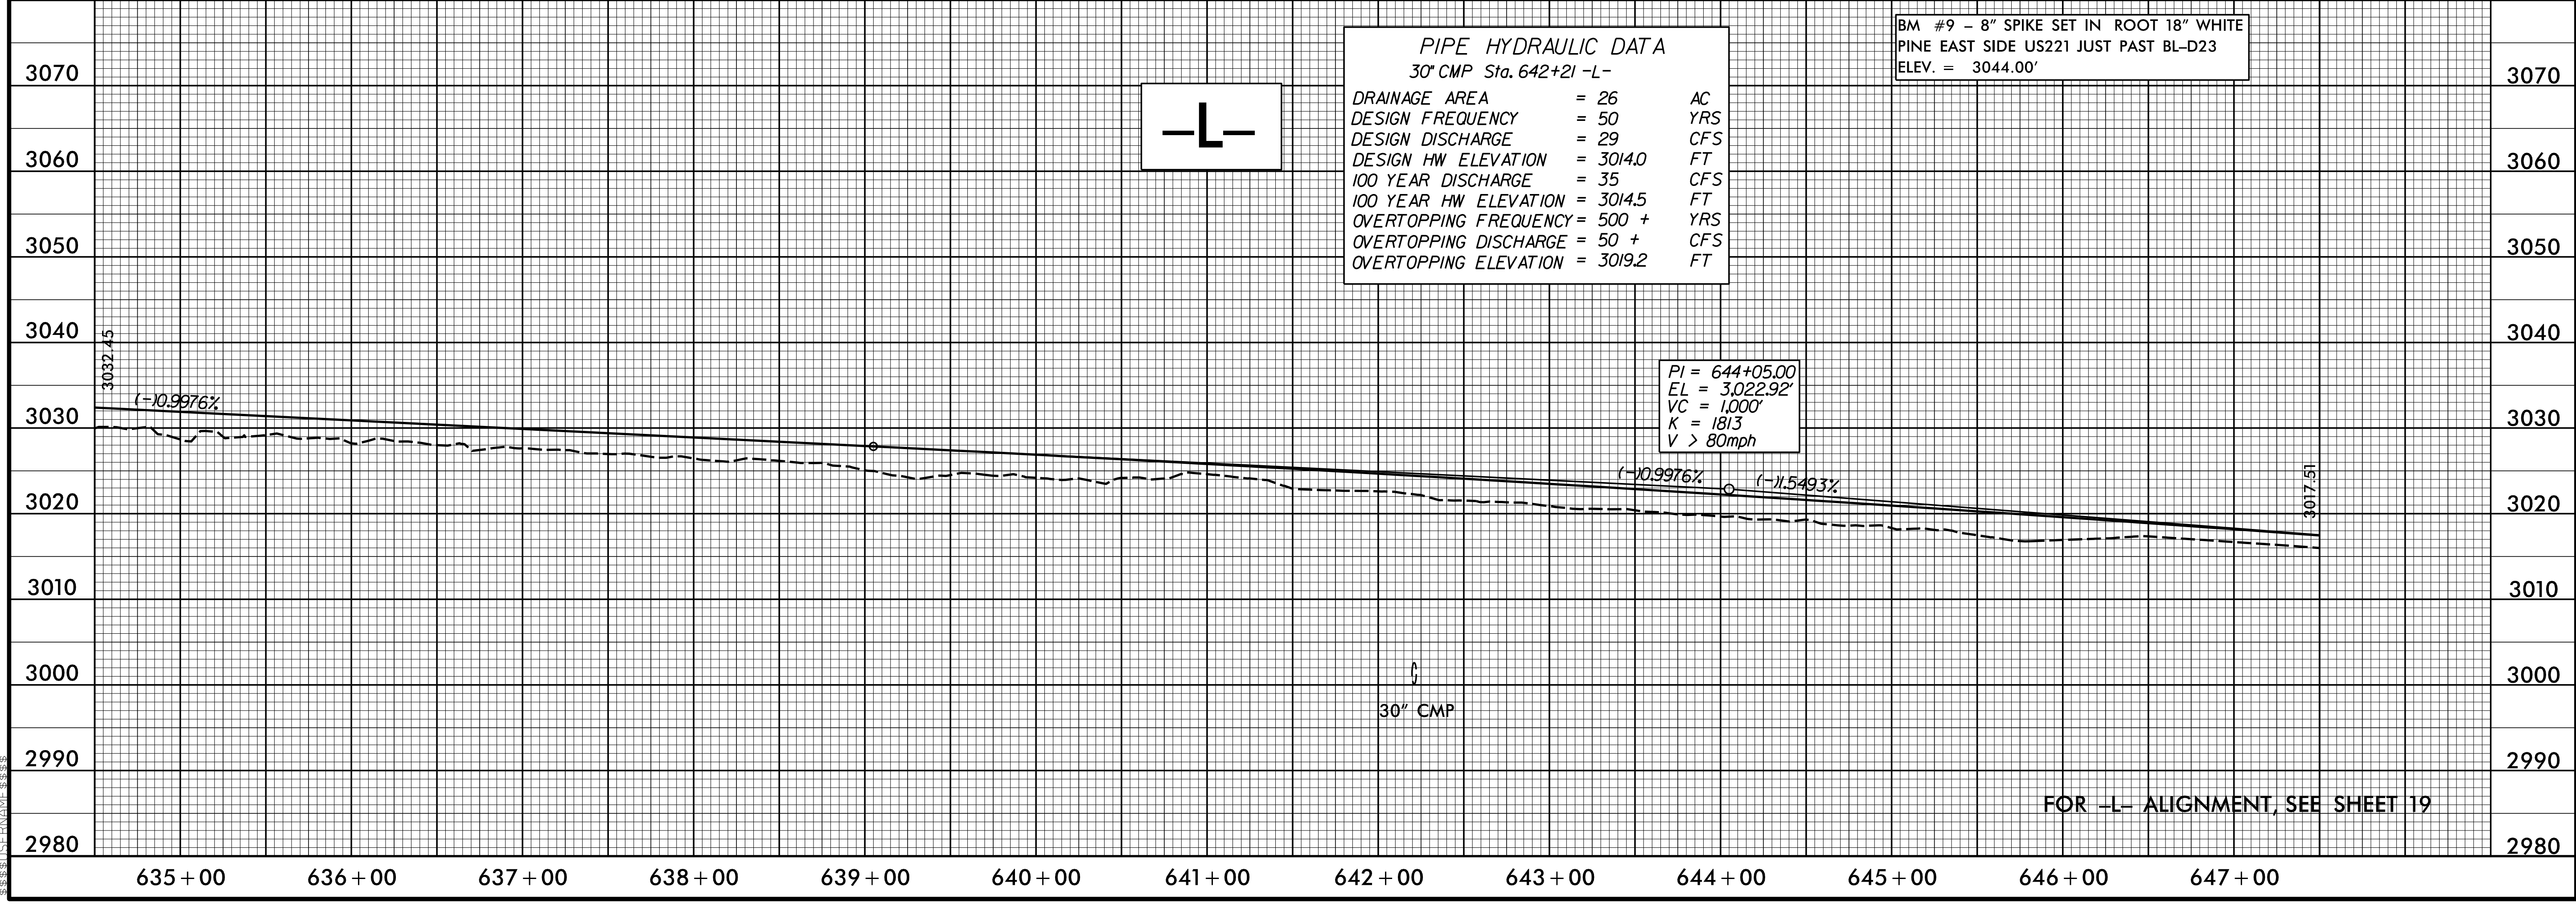


5/28/99

PROJECT REFERENCE NO. R-2915D	SHEET NO. 31
ROADWAY DESIGN ENGINEER Barry C. Smith	HYDRAULICS ENGINEER W. Henry Wells Jr.
SUNGATE DESIGN GROUP, P.A.	
<small>4601 Six Forks Road, Landmark Center II, Suite 220 Raleigh, NC 27609-5210 Phone (919) 783-9214 • Fax (919) 783-0266</small>	

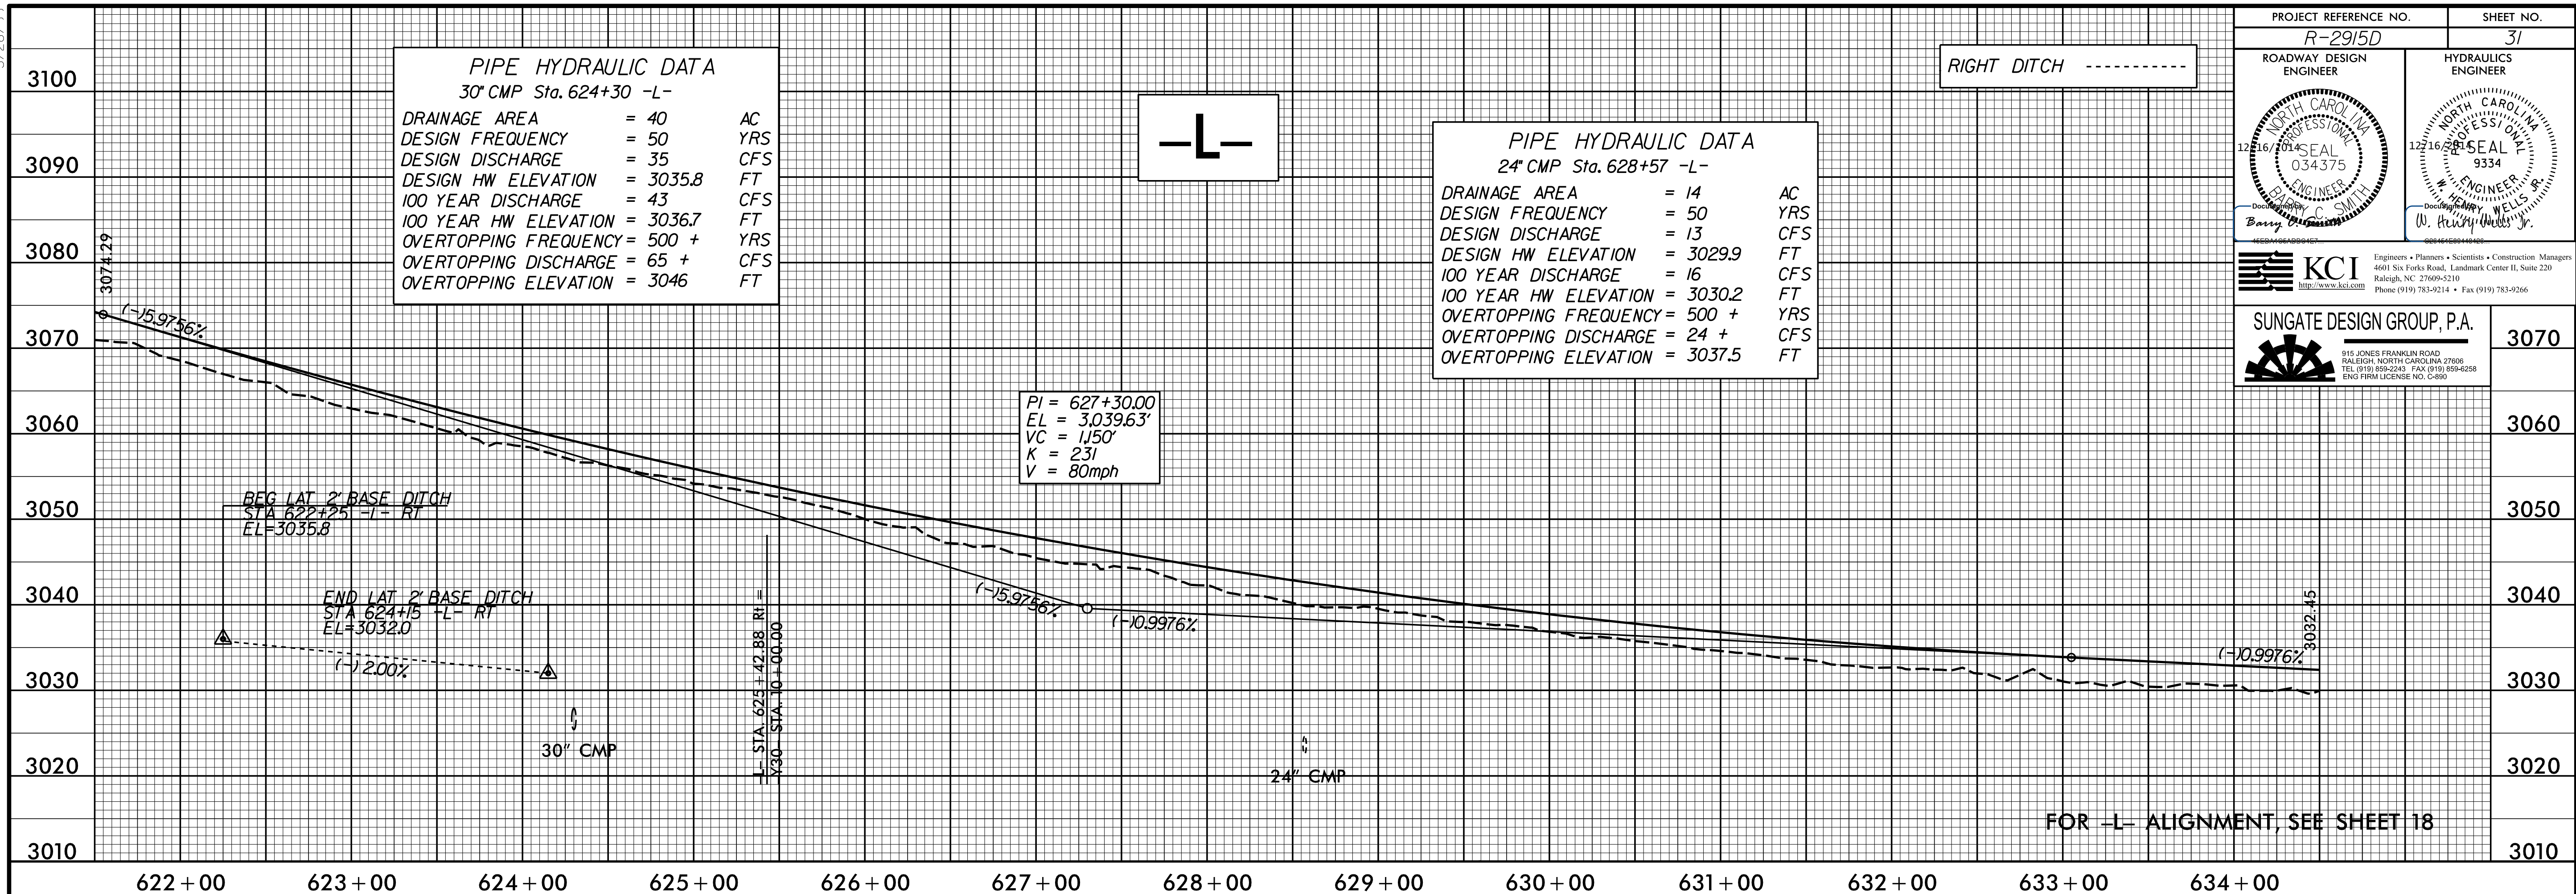

P:\01_2014_1500_R2915D\Roadway\Proj\R2915D_Rdu.pfl.31.dgn