
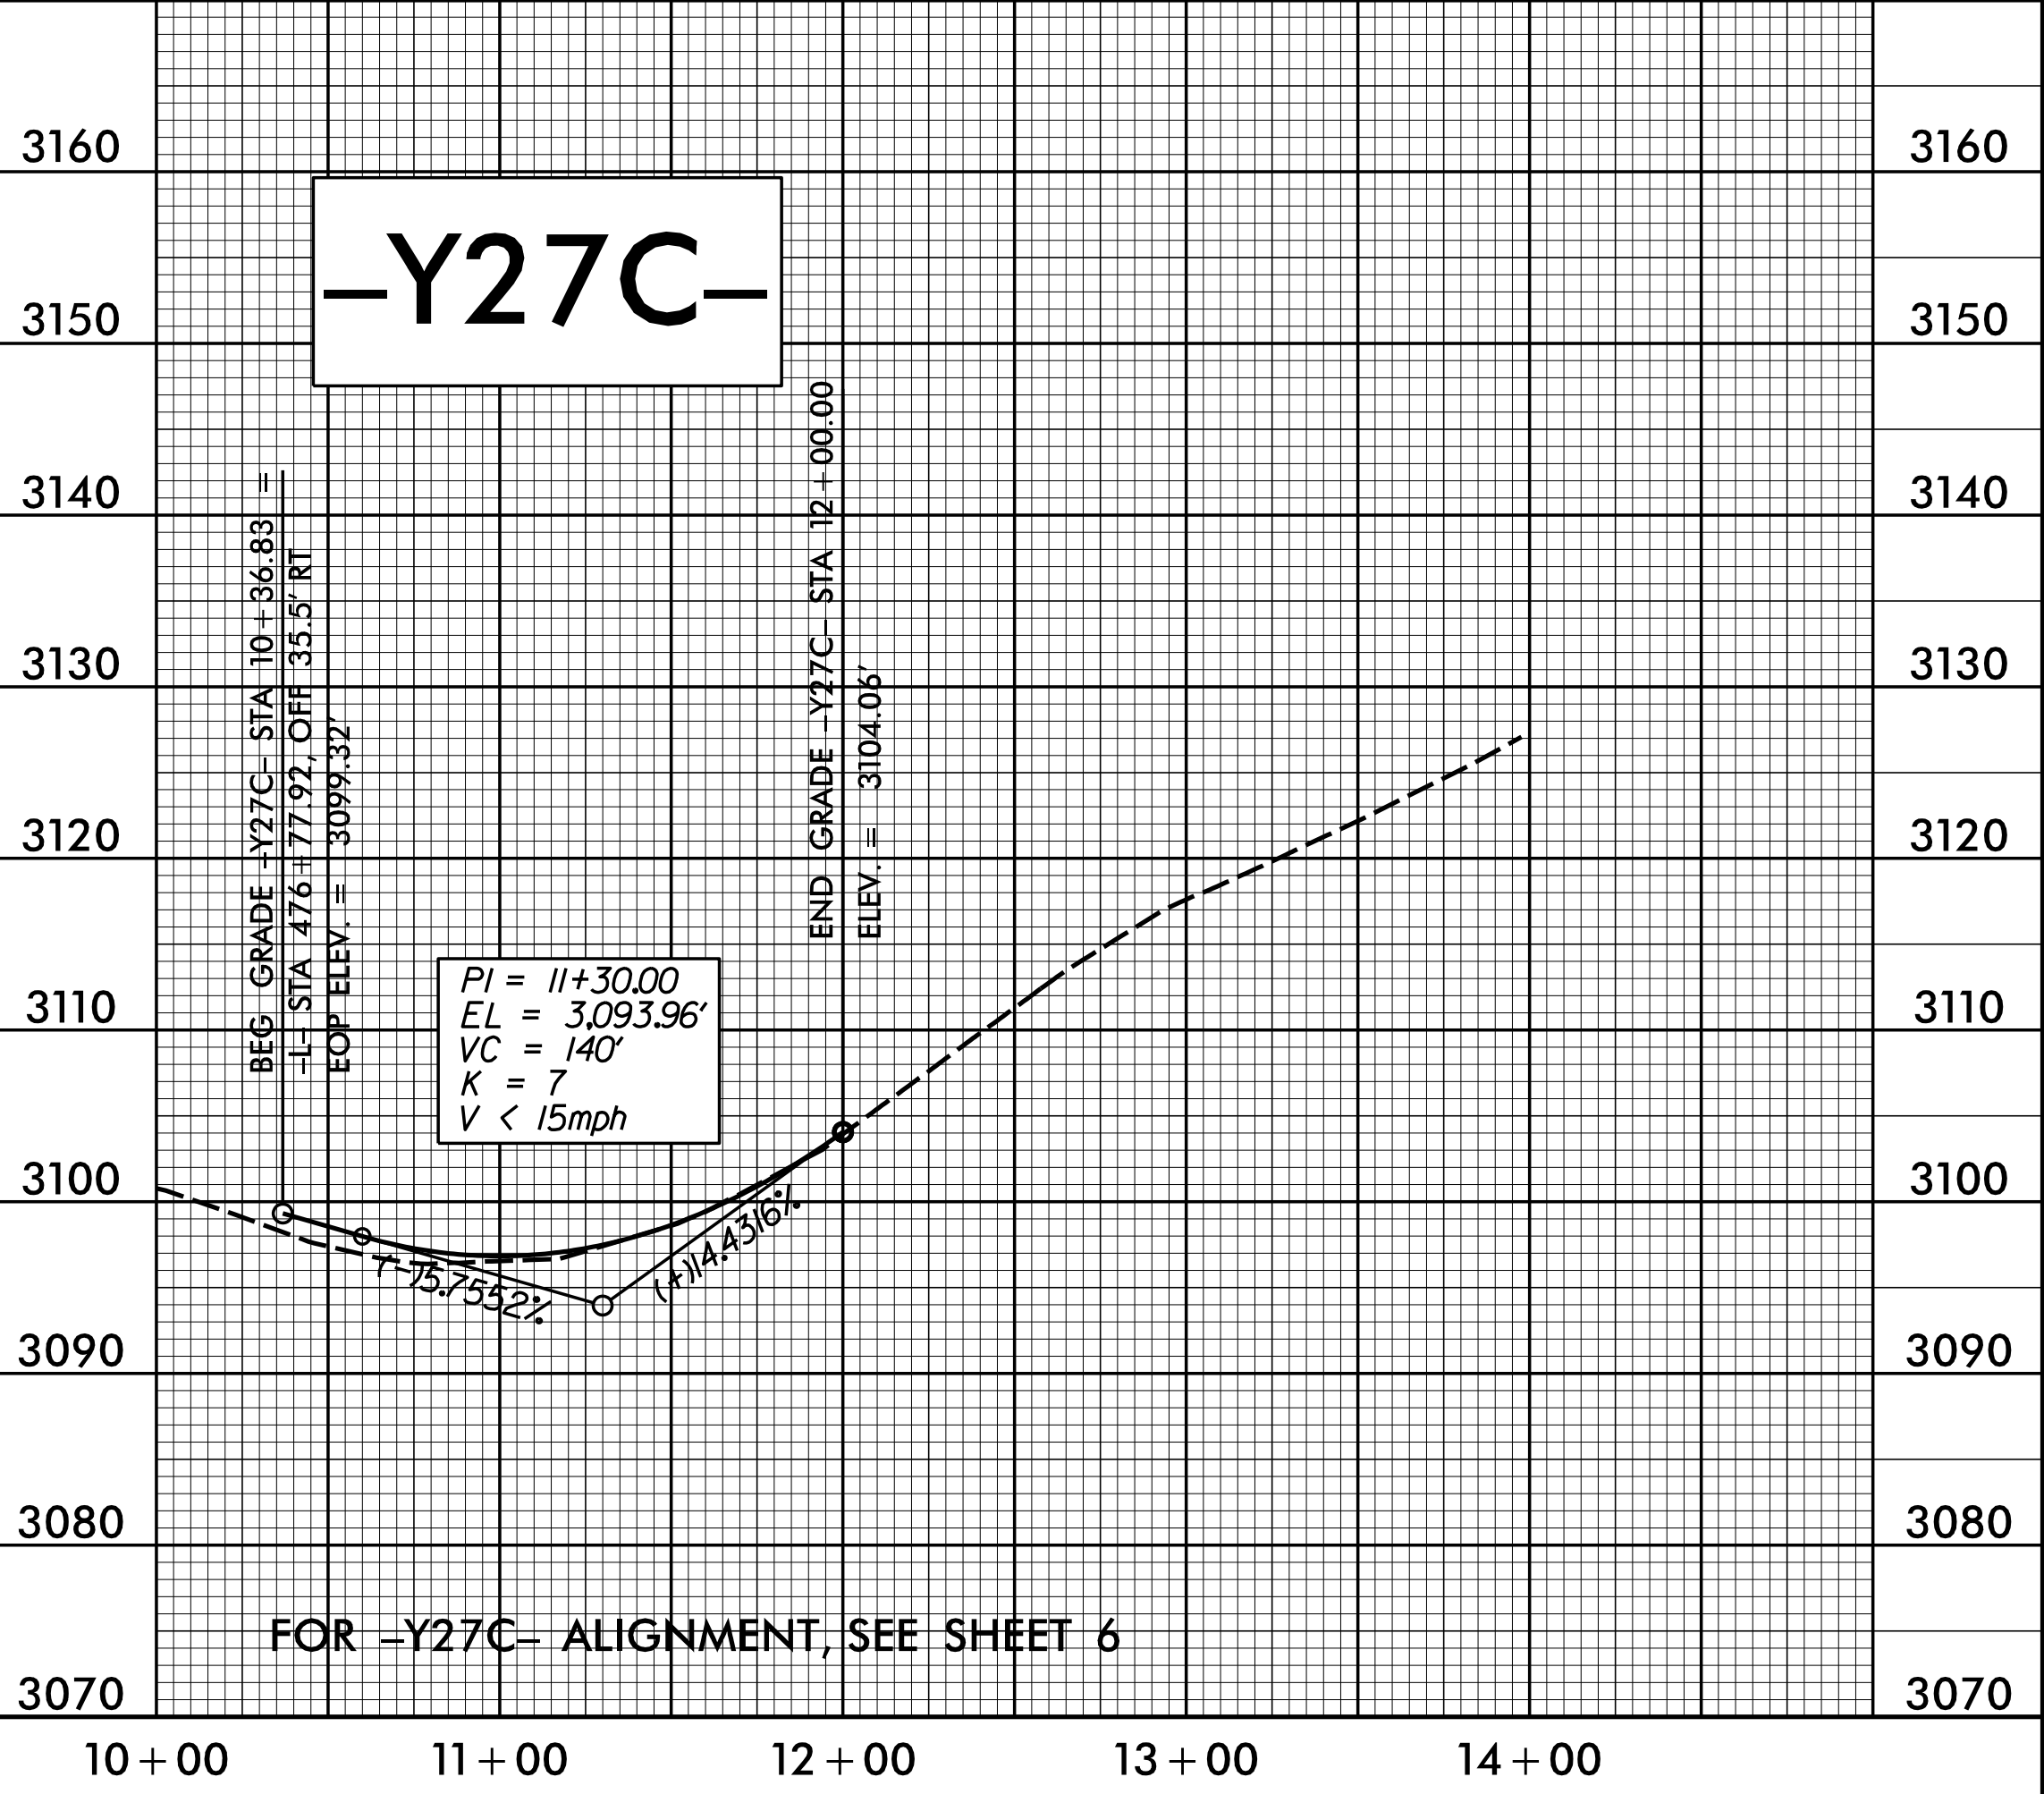
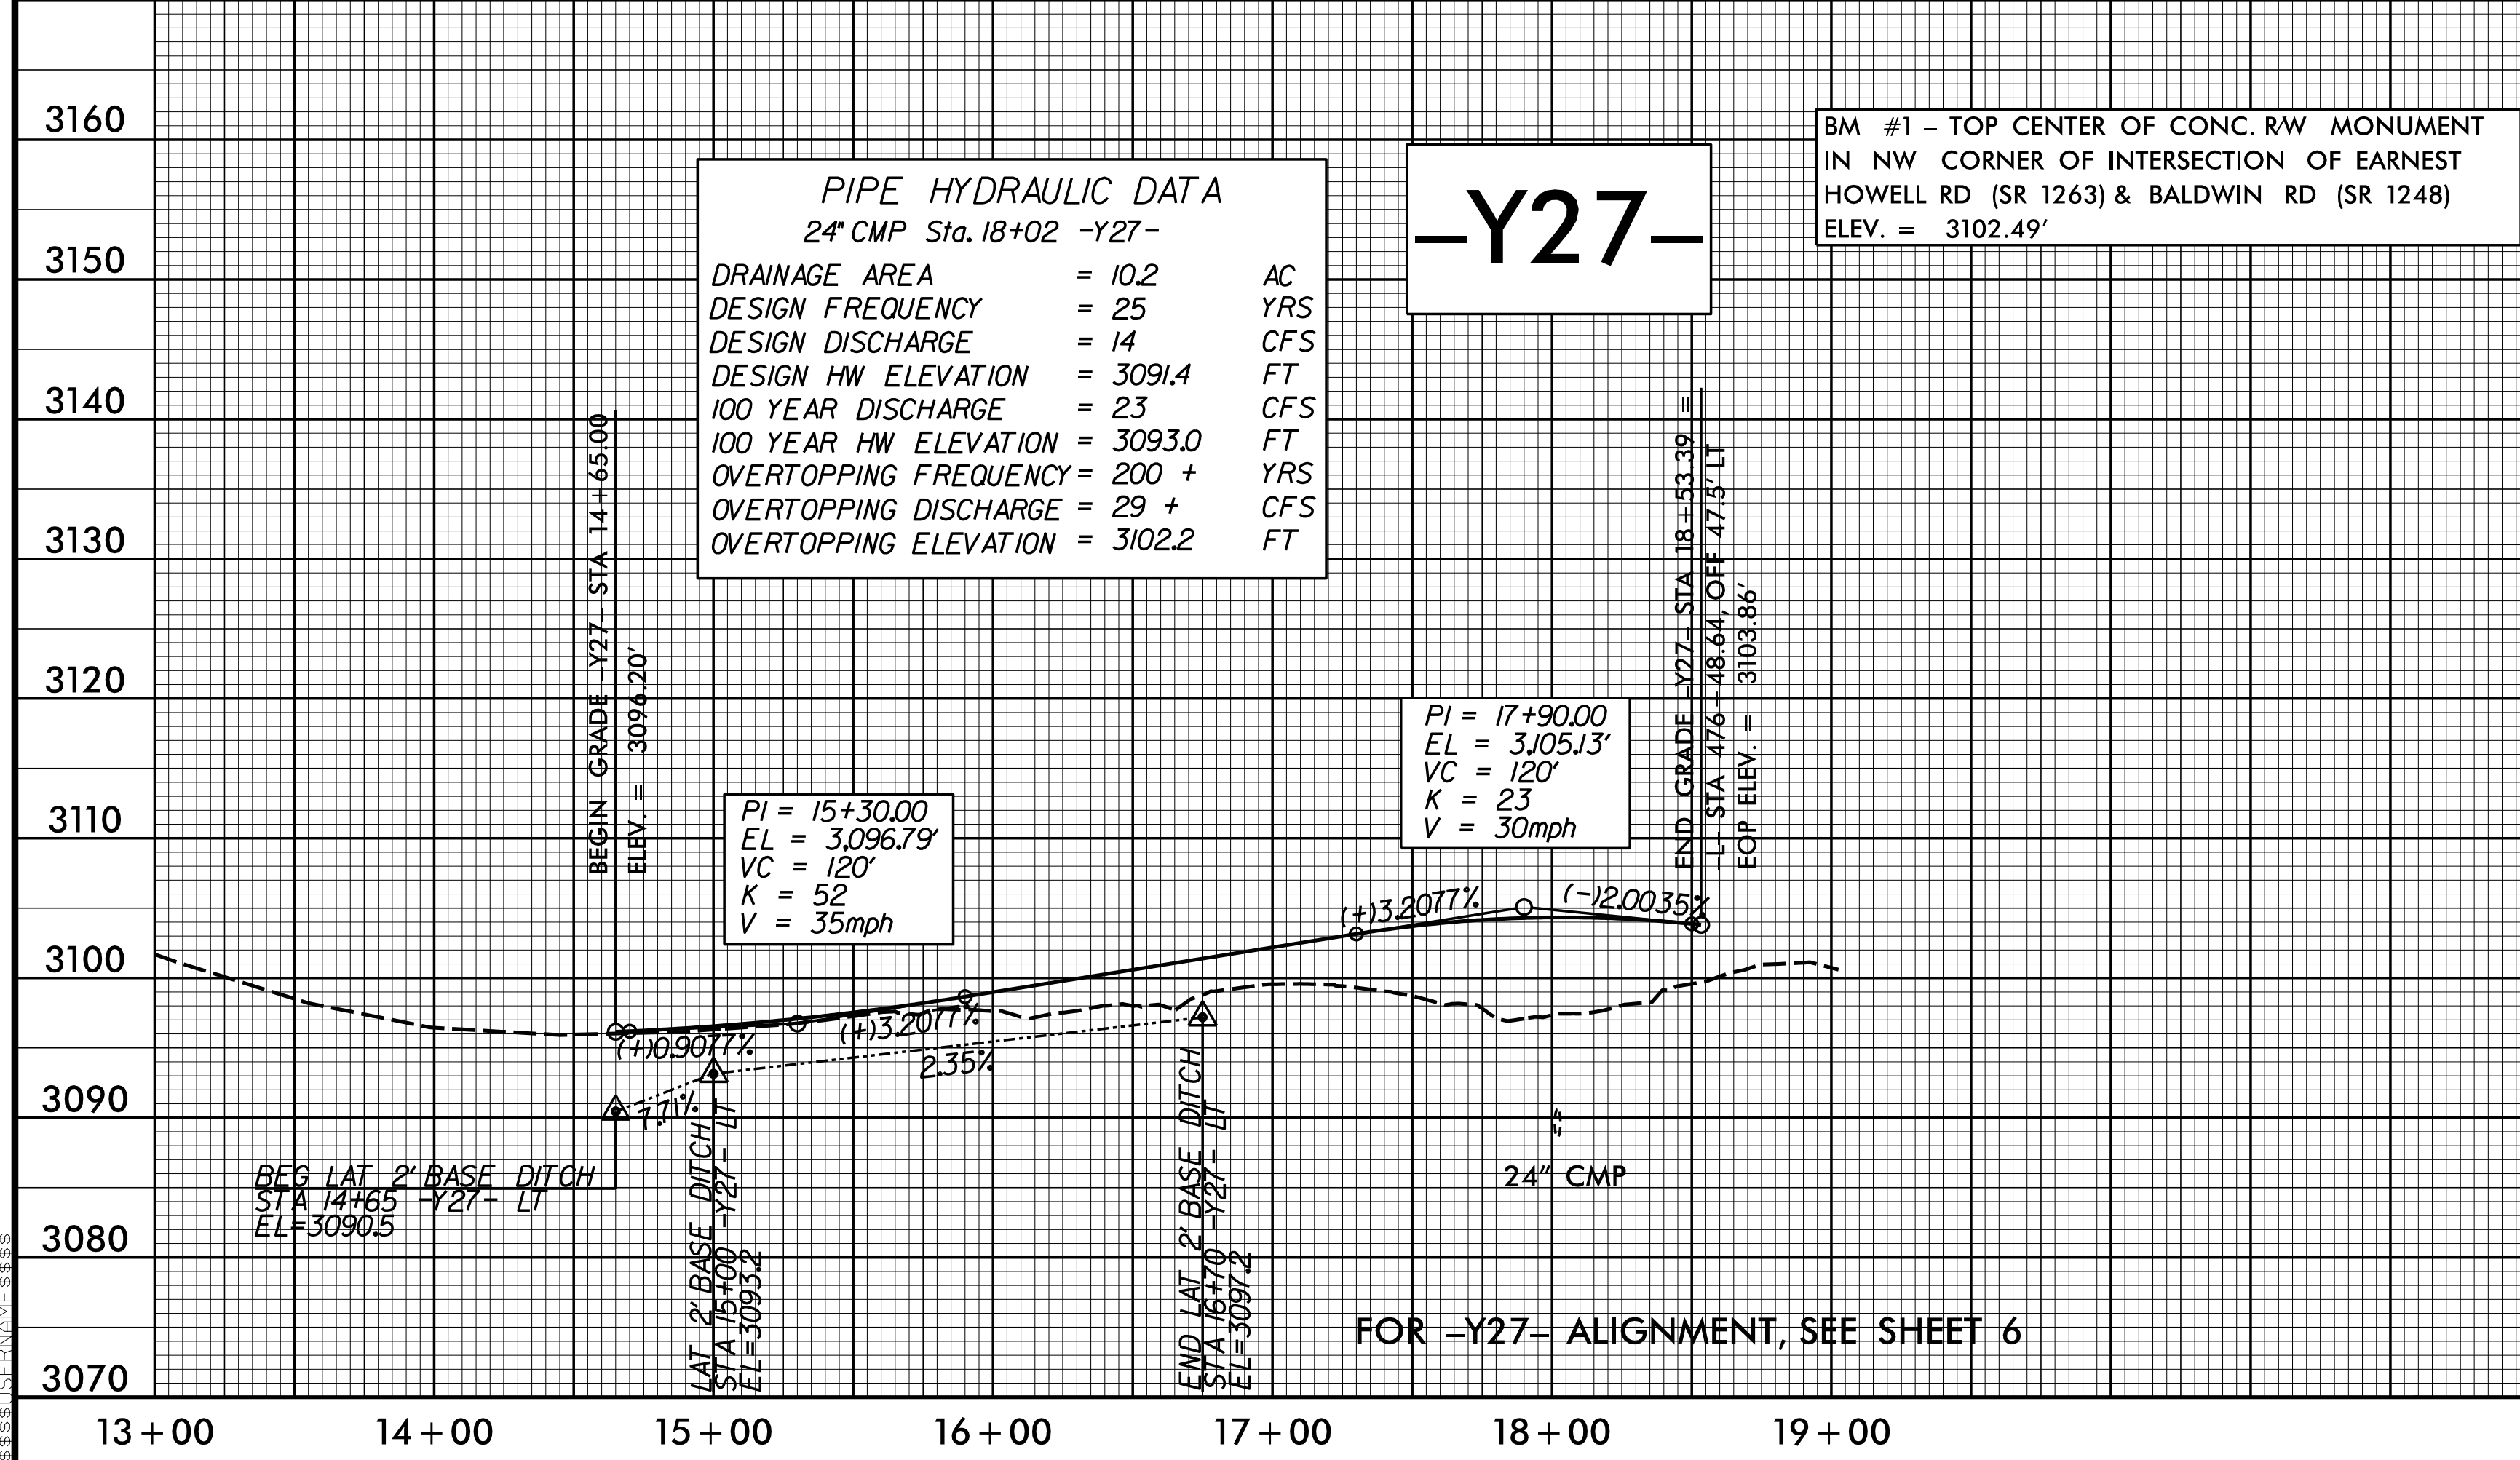


5/28/99

PROJECT REFERENCE NO. <b>R-2915D</b>	SHEET NO. <b>33</b>
ROADWAY DESIGN ENGINEER <b>Barry C. Smith</b>	HYDRAULICS ENGINEER <b>W. Henry Wells Jr.</b>
KCI Engineers • Planners • Scientists • Construction Managers 4601 Six Forks Road, Landmark Center II, Suite 220 Raleigh, NC 27609-5210 Phone (919) 783-9214 • Fax (919) 783-9266	
SUNGATE DESIGN GROUP, P.A. #10 JONES FRANKLIN ROAD RALEIGH, NORTH CAROLINA 27606 TEL (919) 858-2243 FAX (919) 859-6258 ENG. FROM LICENSE NO. C-400	

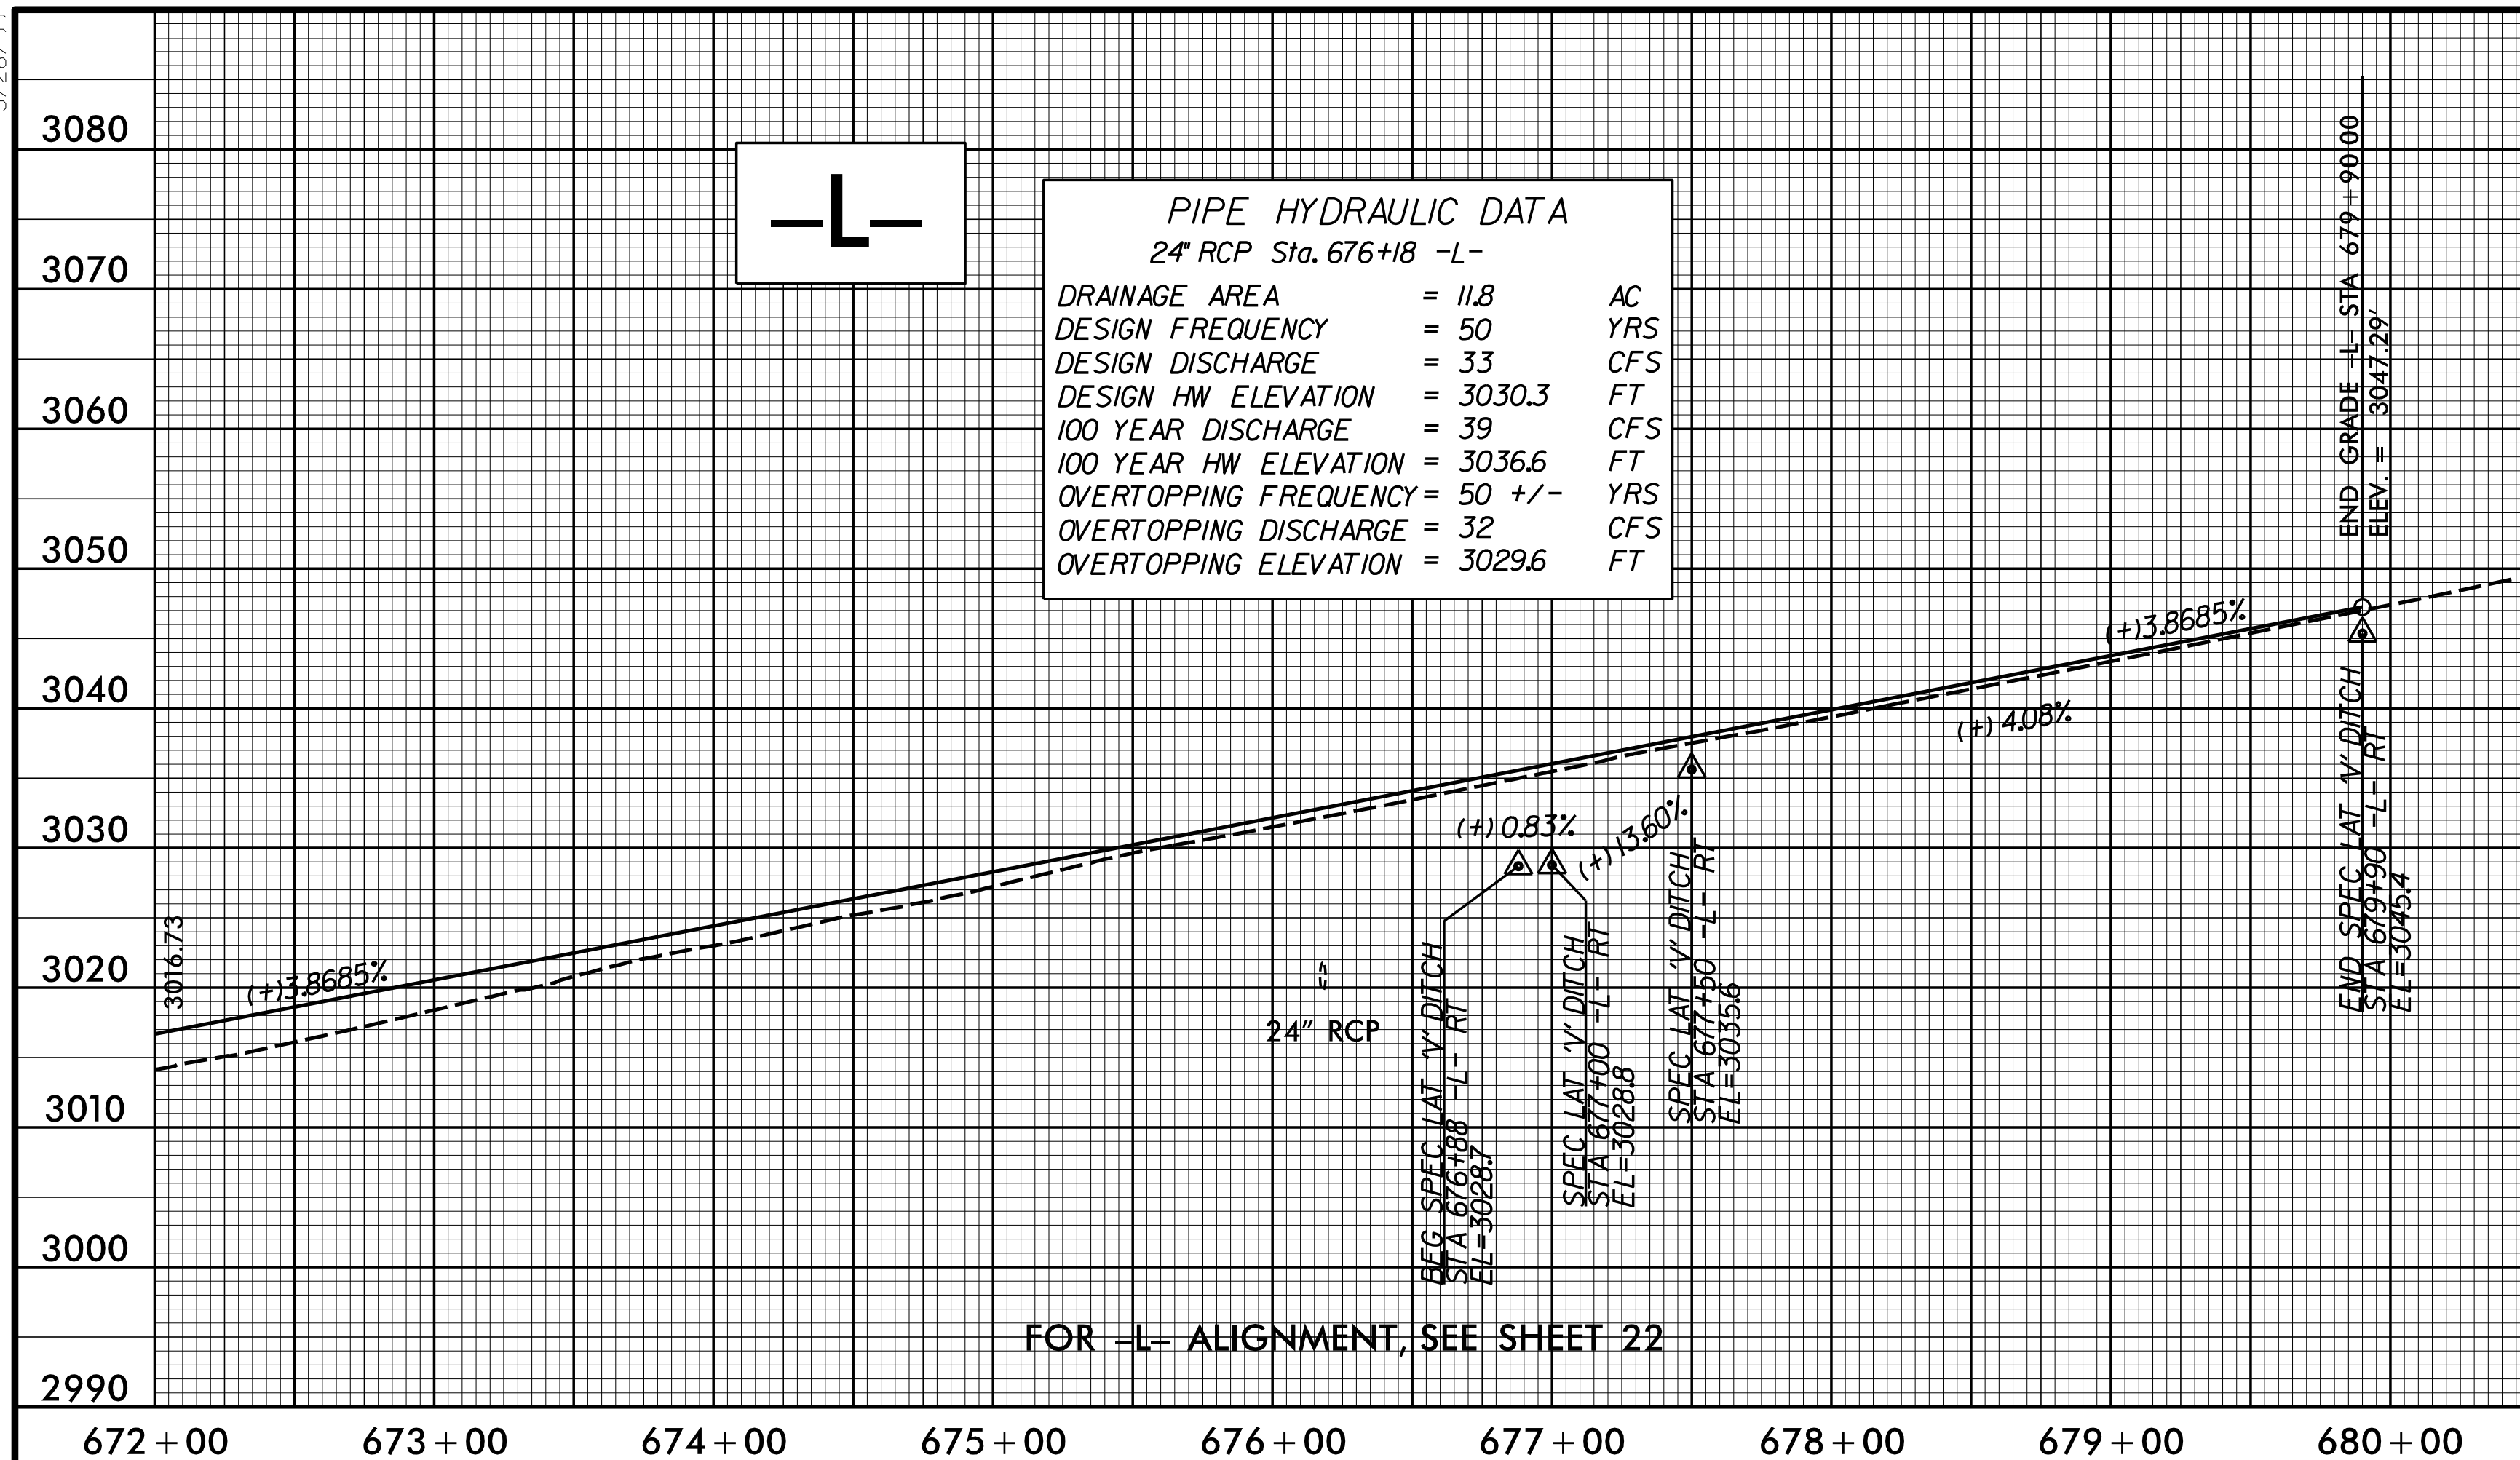

R:\01\_2014\_15\_00\_14110105-R2915D-Roadway\Proj\R2915D\_Rdu.pfl.33.dgn