


NOTE: AT THE END OF PHASE I, COMPLETE CONSTRUCTION ON -Y27-, -Y27A-, -Y27B-, UTILIZING AN OFF-SITE DETOUR, SEE TMP-24 AND TMP-25.



NOTE: AT THE END OF PHASE I, COMPLETE CONSTRUCTION ON -Y28-, UTILIZING AN OFF-SITE DETOUR, SEE TMP-26 AND TMP-27.

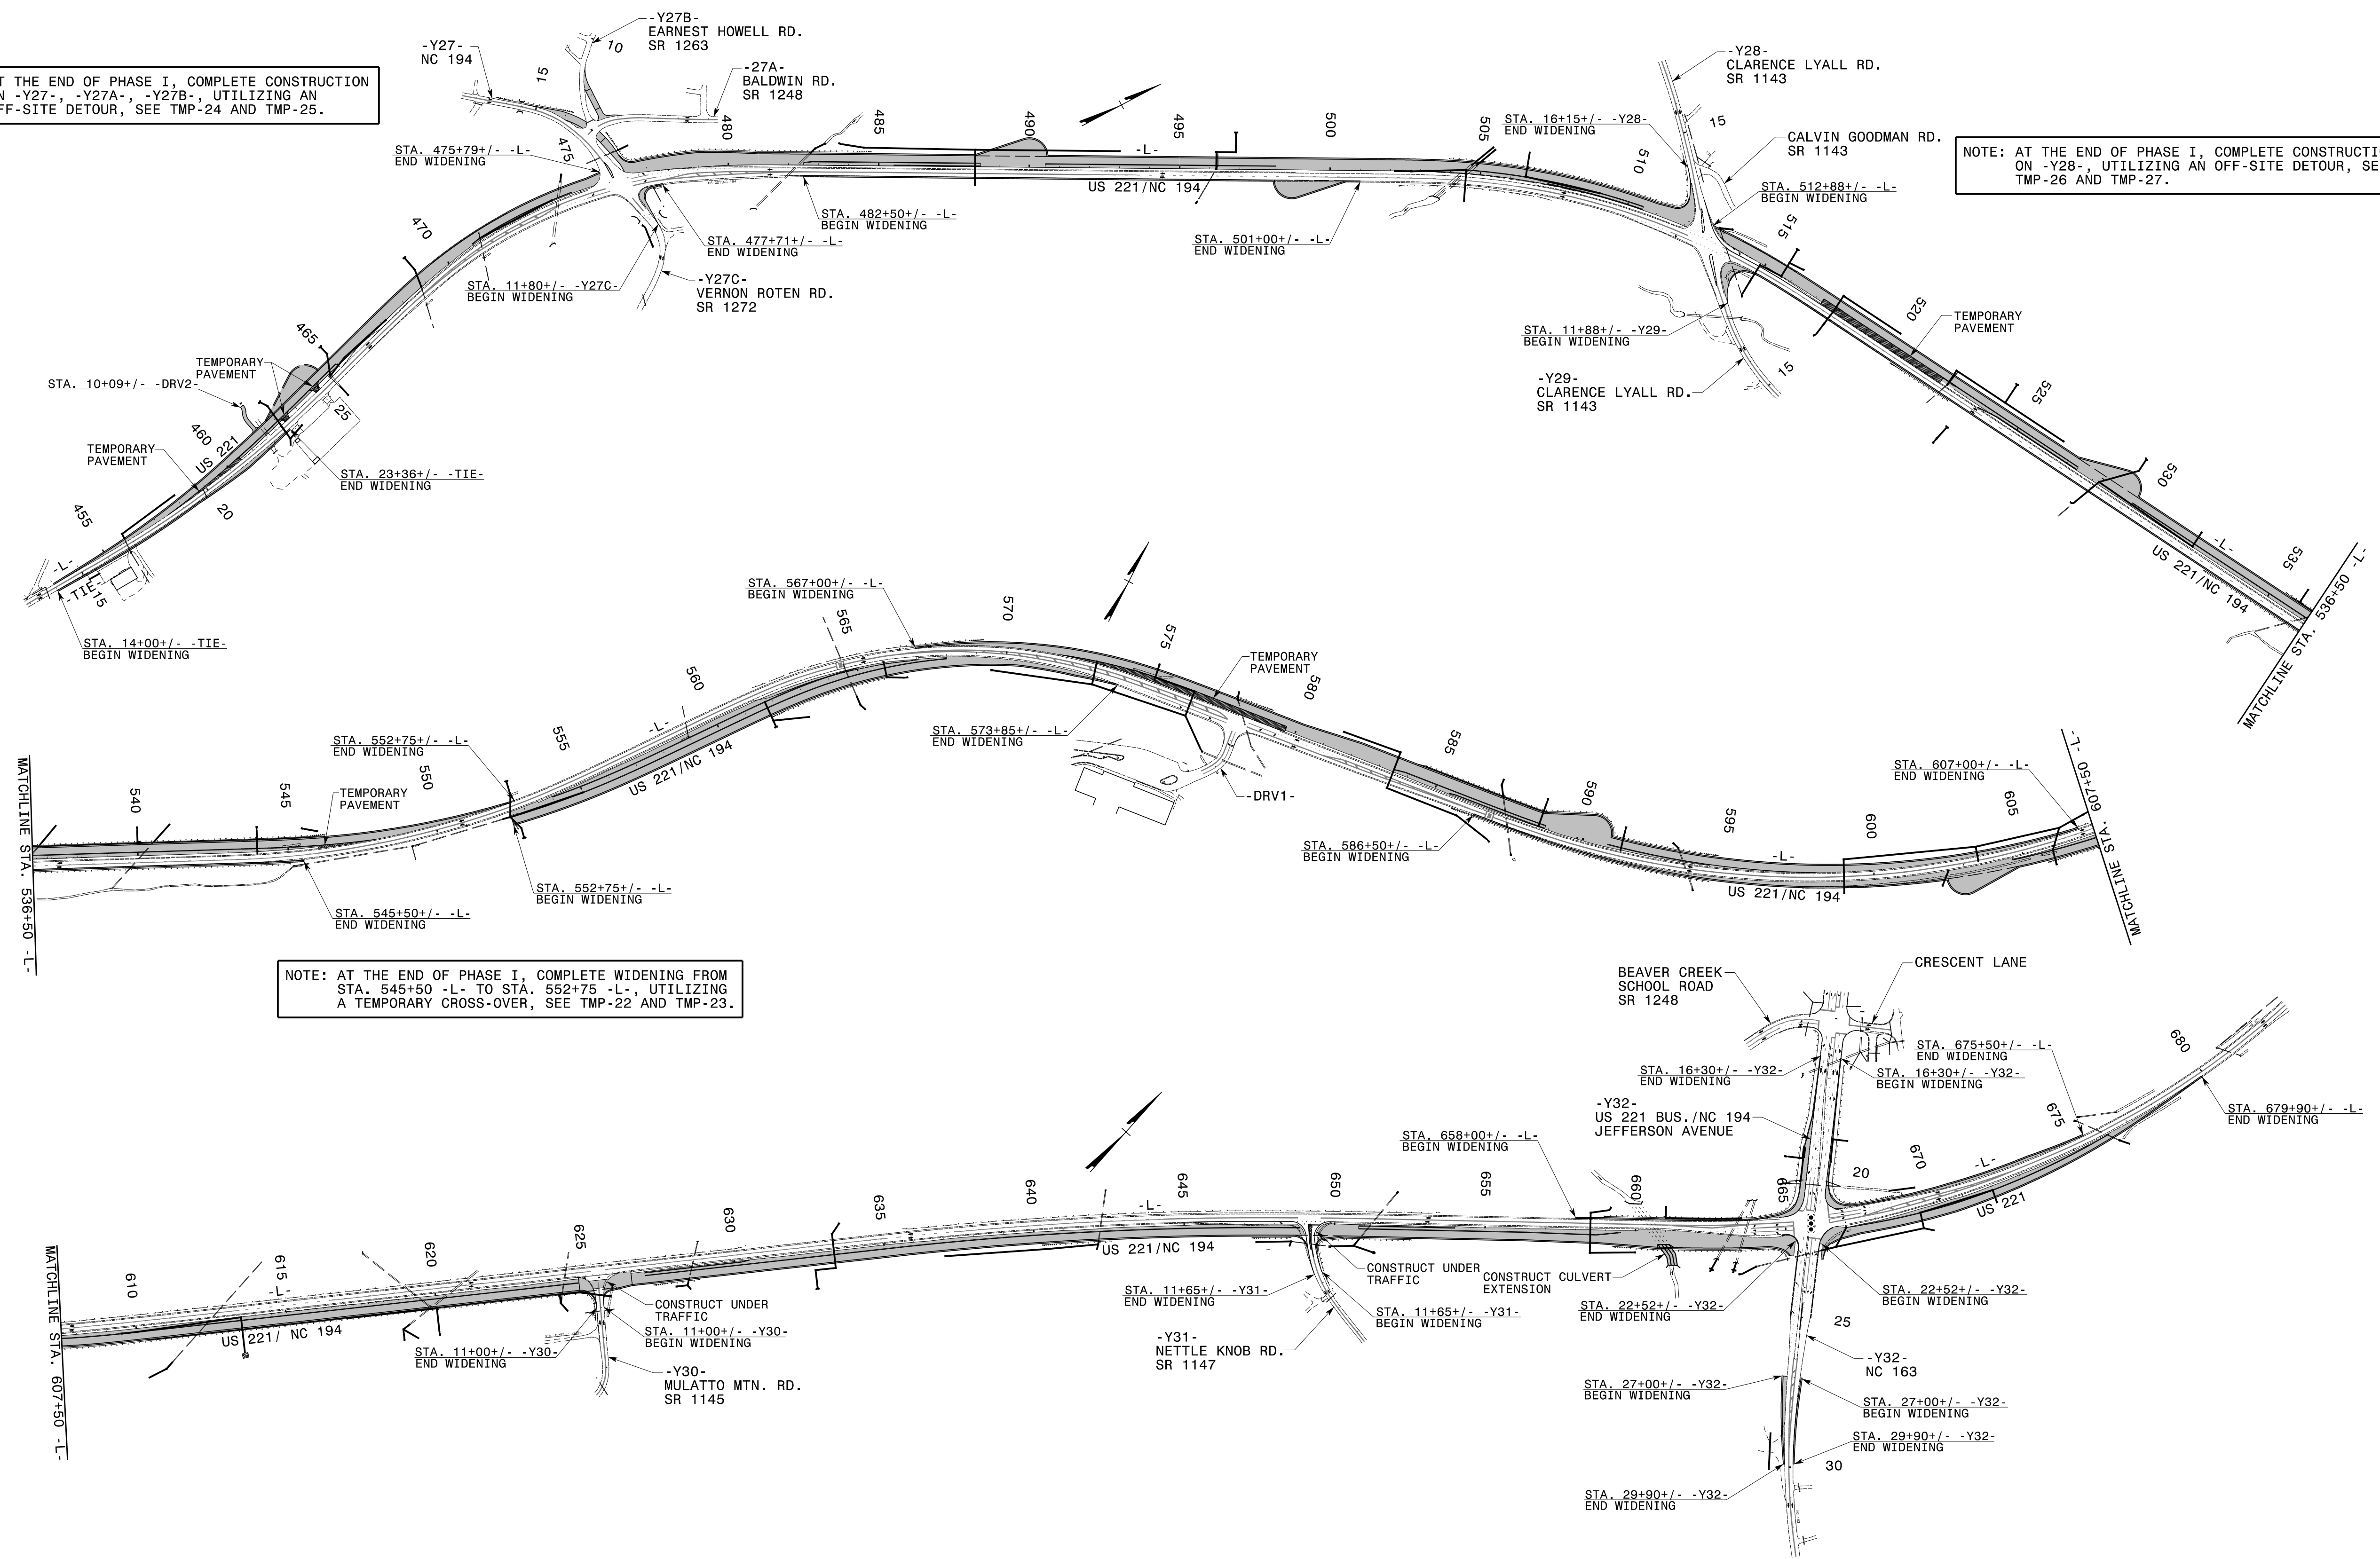

NOTE: AT THE END OF PHASE I, COMPLETE WIDENING FROM STA. 545+50 -L- TO STA. 552+75 -L-, UTILIZING A TEMPORARY CROSS-OVER, SEE TMP-22 AND TMP-23.

10/24/2014 p:\t\p\projects-r\2915d\trafficcontrol\cp\R2915D\_TC\_PHL\_TMP04.dgn User:scodts

APPROVED: *J. W. Woolard* DATE: 10/30/2014

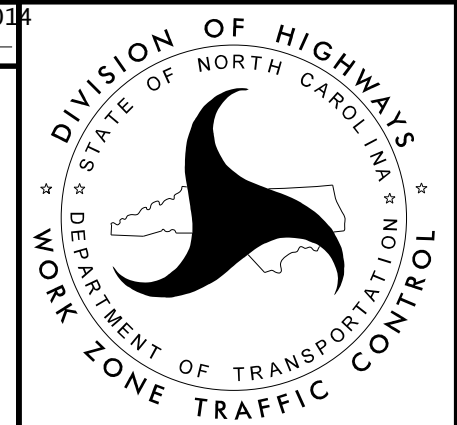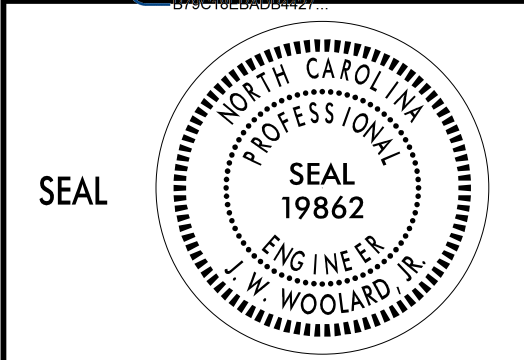

PHASE I OVERVIEW