

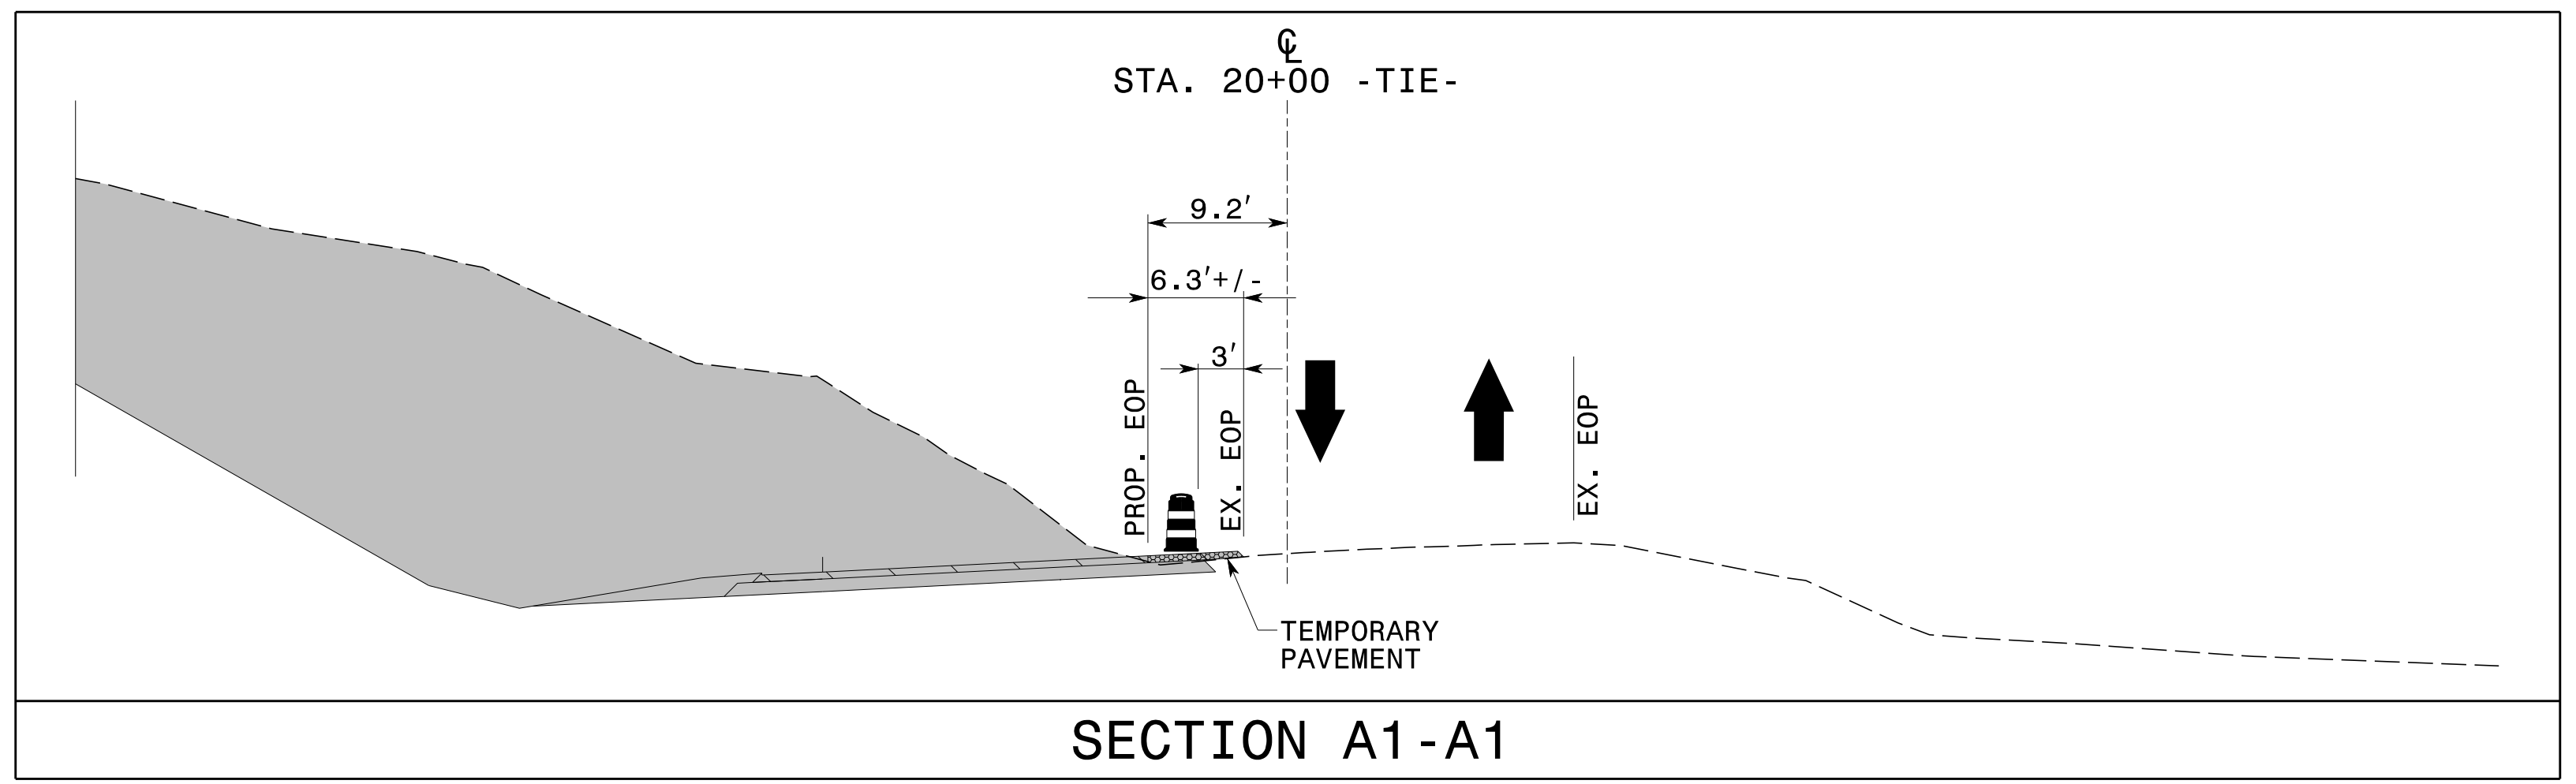


Shoring I.D. No.	Estimated Average Height (ft.)	Quantity (sq. ft.)
①	5.4 FT.	87 SQ. FT.

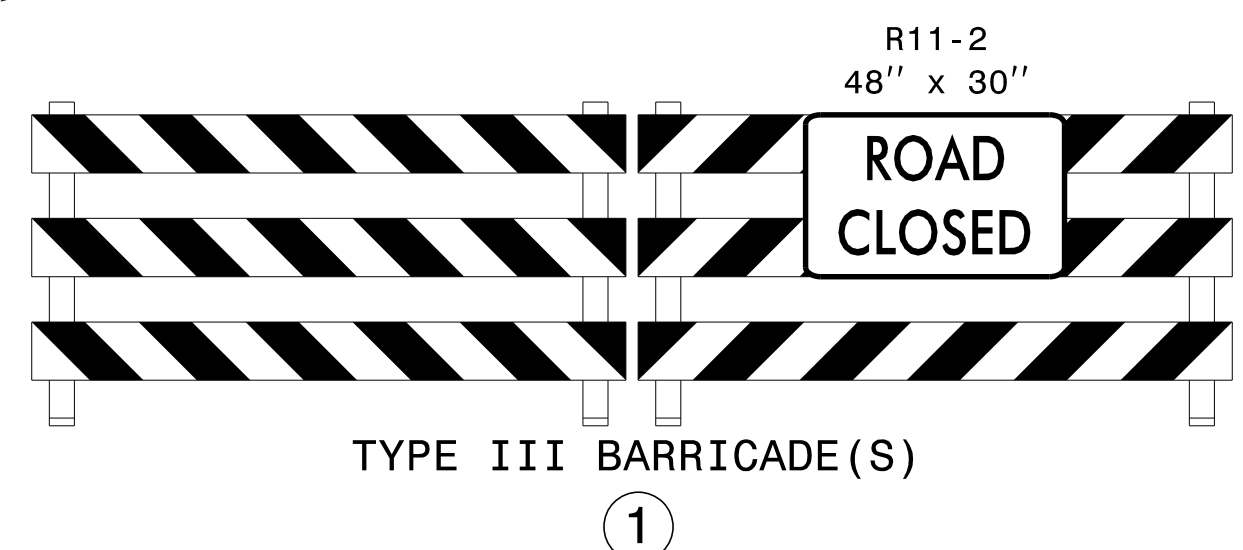

APPROVED: *J. W. Woolard* DATE: 10/30/2014  
 SEAL  
 NORTH CAROLINA PROFESSIONAL ENGINEER  
 SEAL 19862  
 J. W. WOOLARD

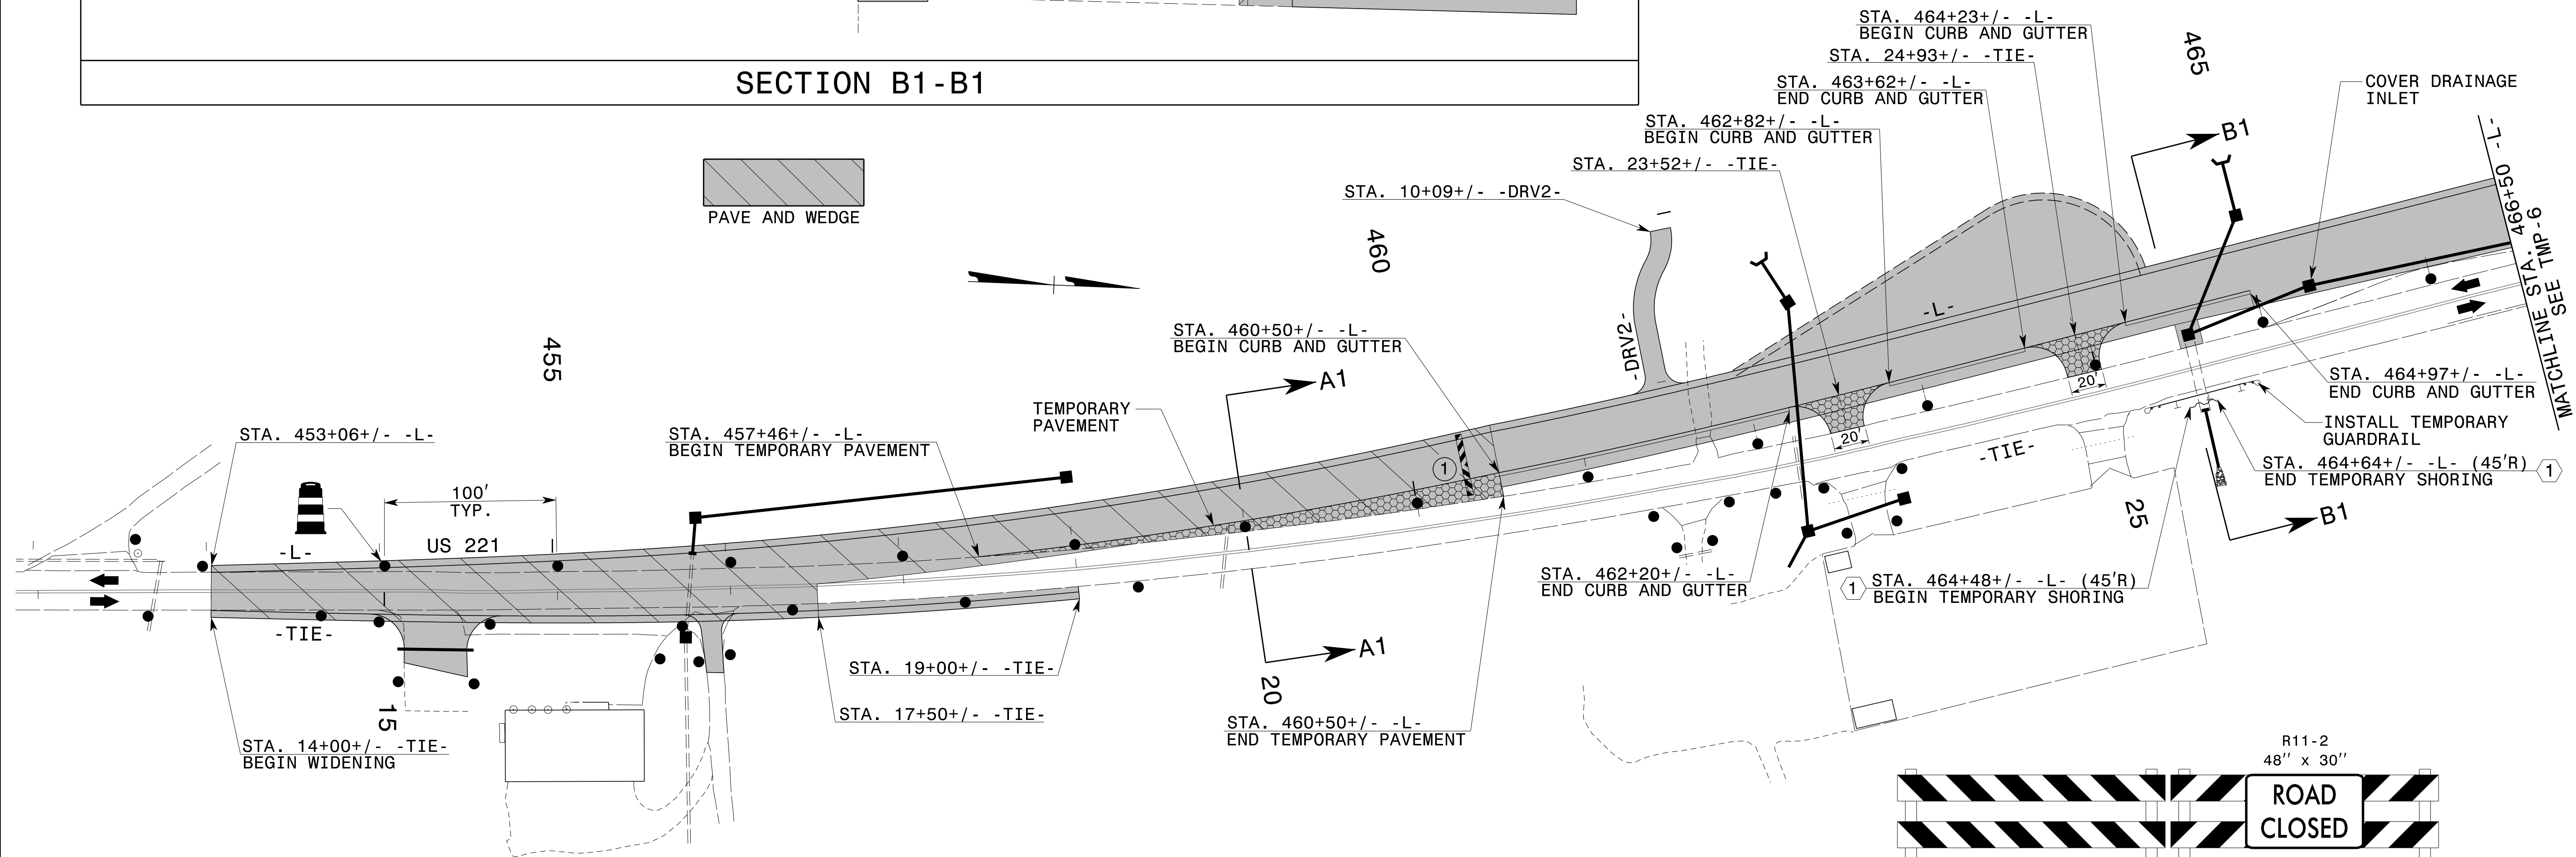

PHASE I DETAILS

10/24/2014  
 p:\t\p\projects-r\2915d\trafficcontrol\cp\R2915D\_TC\_PHL\_TMP05.dgn  
 User:scodts