


Shoring I.D. No.	Estimated Average Height (ft.)	Quantity (sq. ft.)
②	7.8 FT.	390 SQ. FT.



10/24/2014
 p:\tiprojects-r\2915d\trafficcontrol\cp\R2915D_TC_PHL_TMP08.dgn
 User:tscoats

APPROVED: *J. W. Woolard* DATE: 10/30/2014
 SEAL

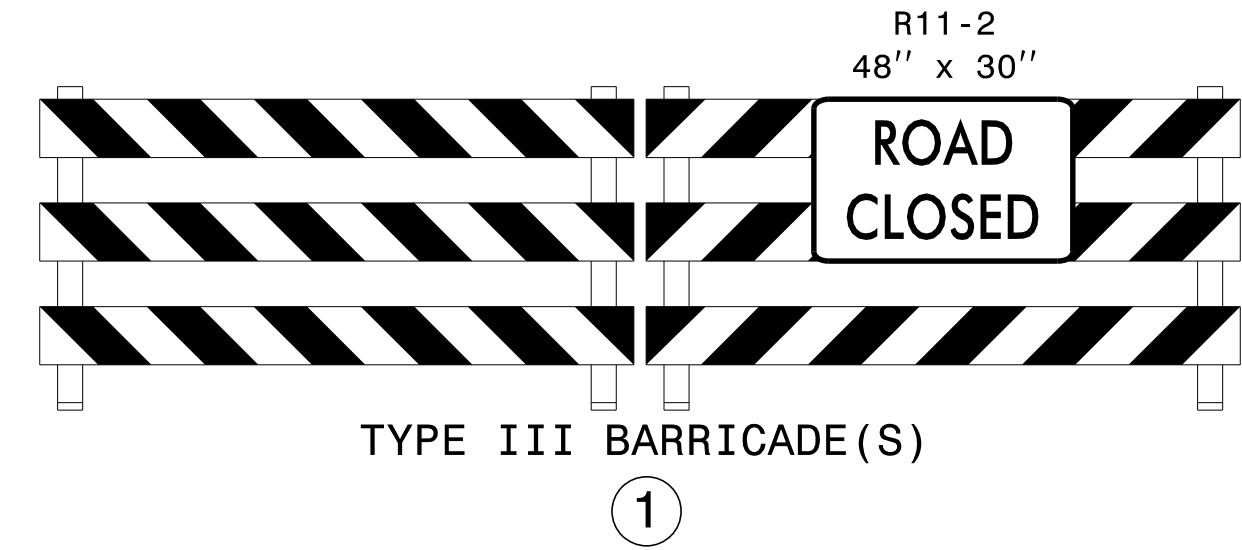

PHASE I DETAILS