


575

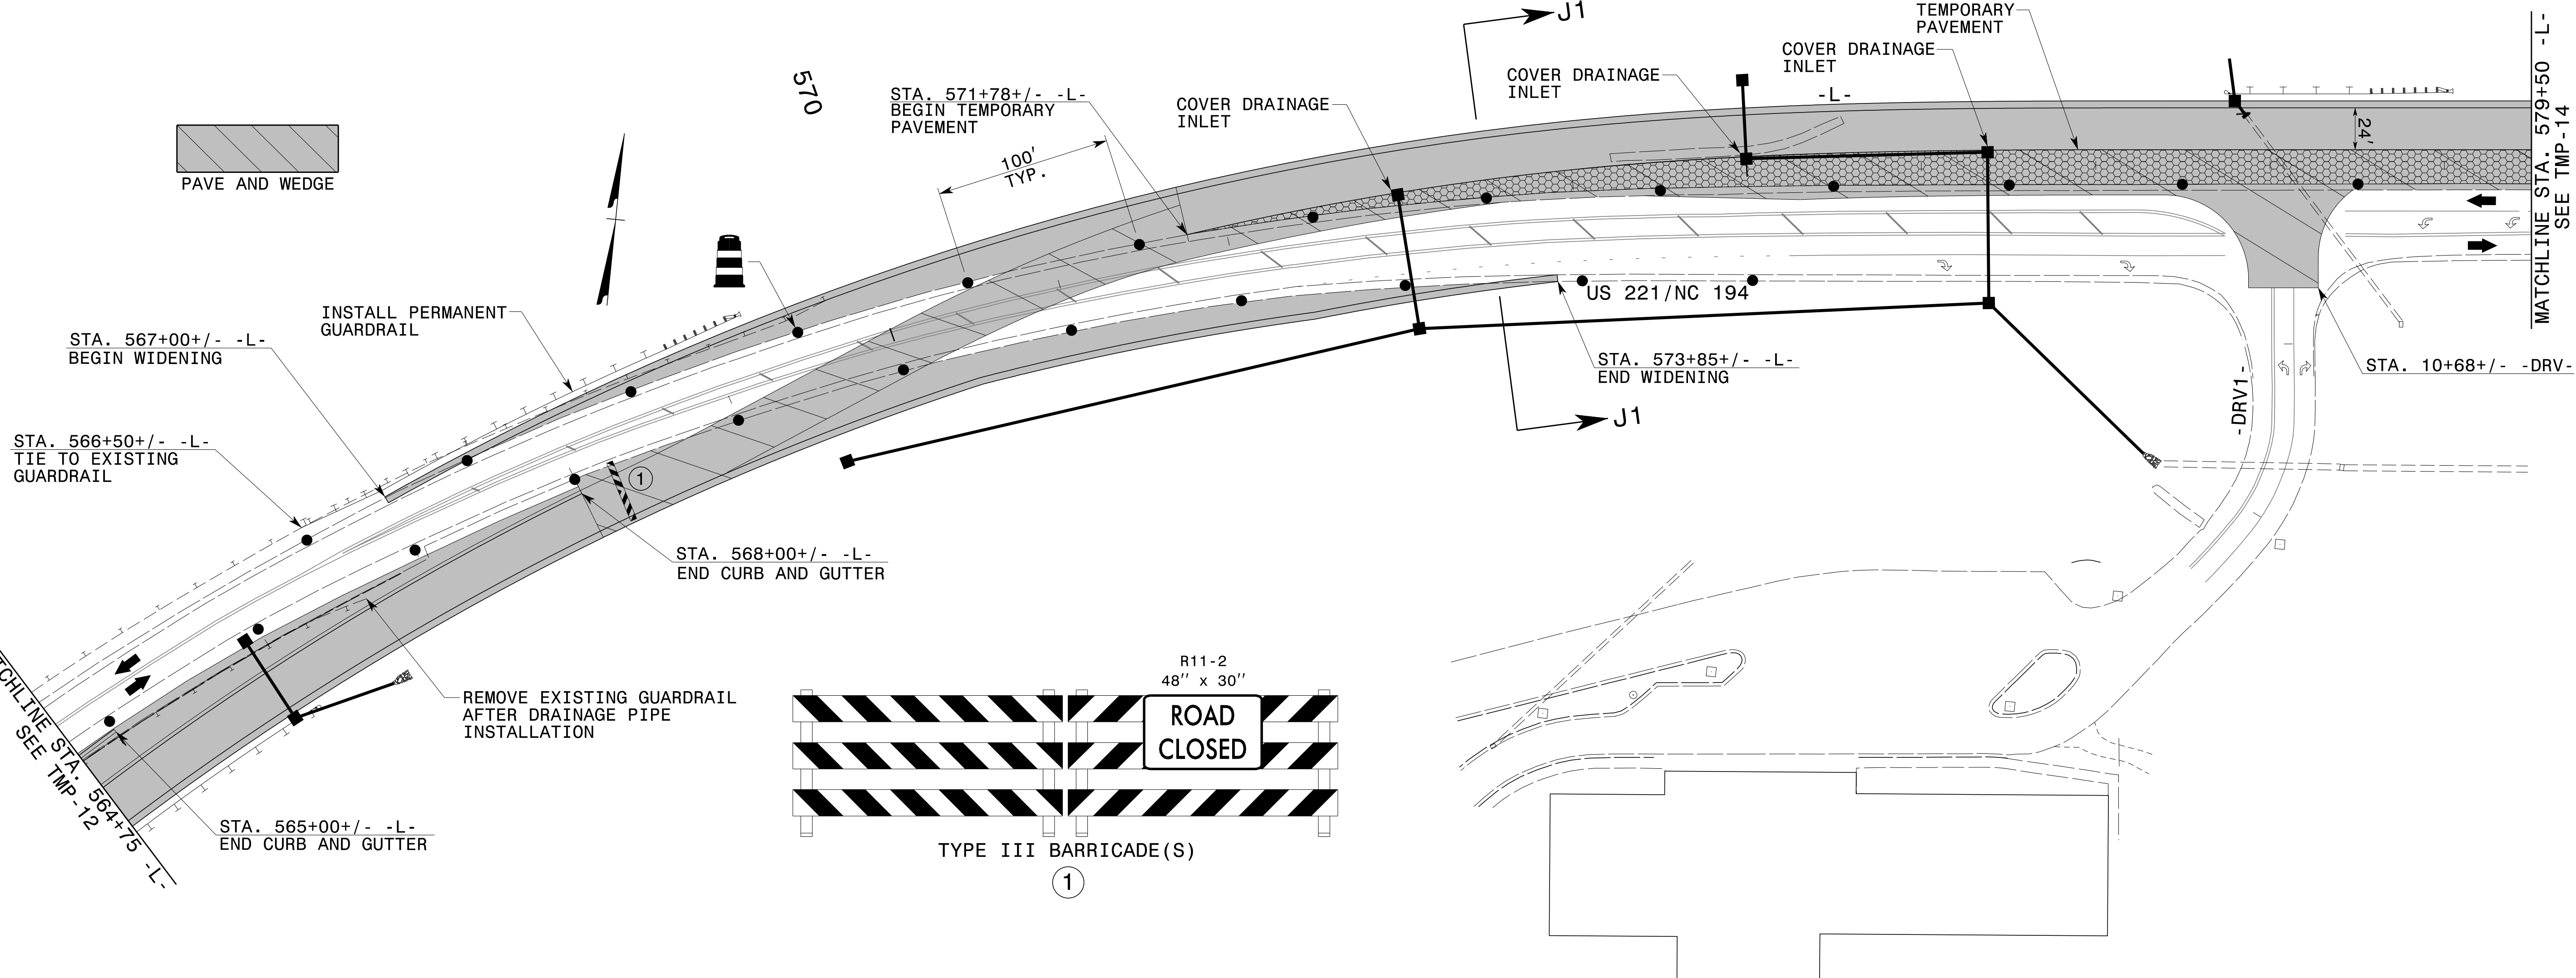

10/24/2014 p:\tiprojects-r\2915d\trafficcontrol\cp\R2915D\_TC\_PHL\_TMP13.dgn User:scodts

APPROVED: *J. W. Woolard* DATE: 10/30/2014

SEAL

**PHASE I DETAILS**